



Cairngorms
National Park Authority

Ùghdarras Pàirc Nàiseanta a'
Mhonaidh Ruaidh

Item 7 Appendix 1 09 June 2023

Agenda item 7

Appendix 1

2023/0145/DET

Plans

Do not use scaled dimensions from this drawing for construction purposes. All dimensions are to be verified and checked on site by the Main Contractor before the commencement of any shop drawings or work.

All discrepancies are to be reported to the architect immediately.

This drawing is to be read in conjunction with all related Architects, Engineers and Specialist drawings and relevant information.

This drawing is copyright of Hamray McLaren Architects Ltd.

Revisions:

1 Glasdale Cottages, Comrie, Clief, PH6 2JX
 T 01764 576270
 W www.hamraymlarenarchitects.co.uk
 E info@hamraymlaren.co.uk

Project Name:

Proposed Gallery
 House of Bruar

Client:

House of Bruar

Drawing Title:

Location Plan

Scale:

1:10,000

Drawing No.


1915.L01

Date:

25-10-19

Drawn by:

JH


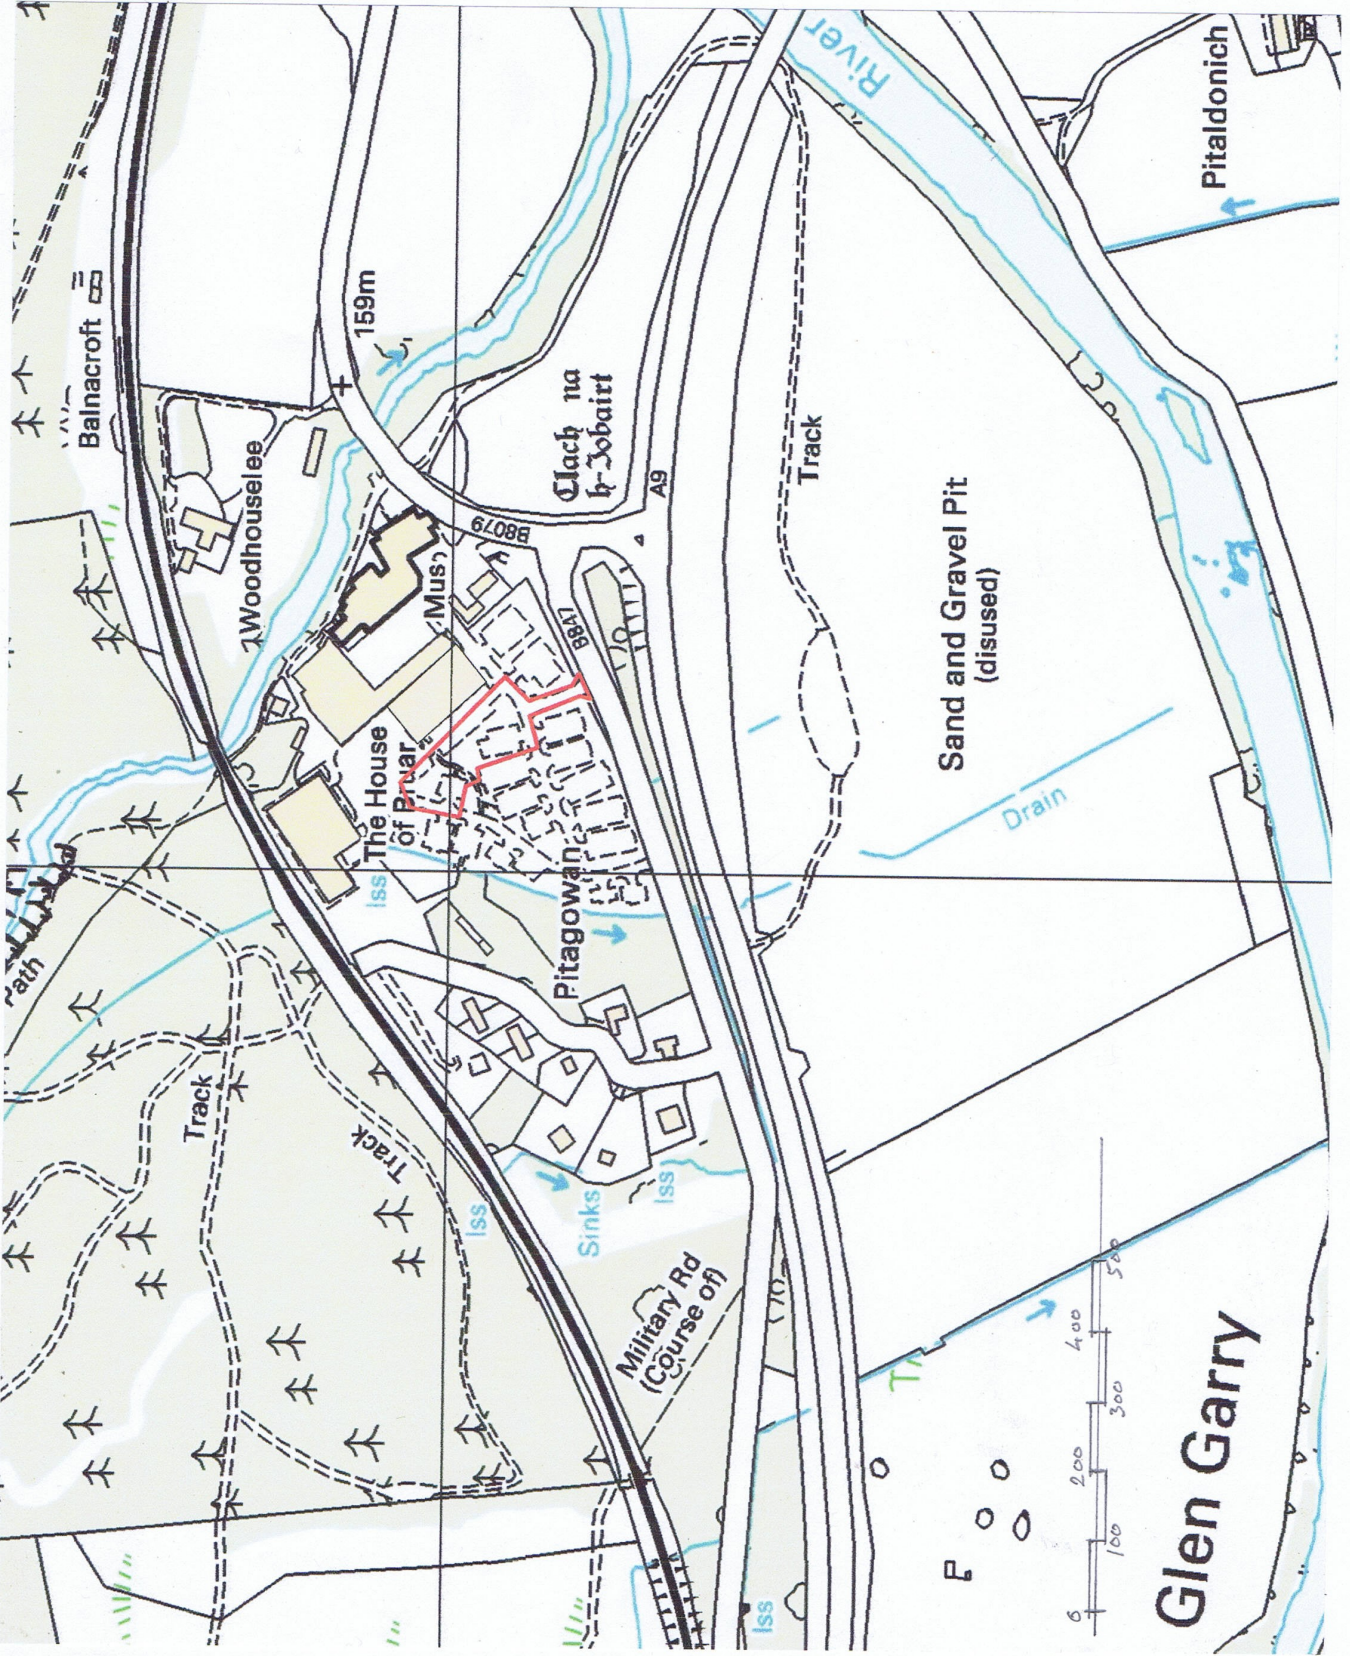


Do not use scaled dimensions from this drawing for construction purposes. All dimensions are to be verified and checked on site by the Main Contractor before the commencement of any shop drawings or work.

All discrepancies are to be reported to the architect immediately.

This drawing is to be read in conjunction with all related Architects, Engineer's and Specialist drawings and relevant information.

This drawing is copyright of Hannay McLaren Architects Ltd.

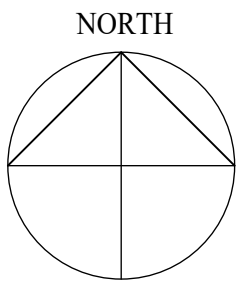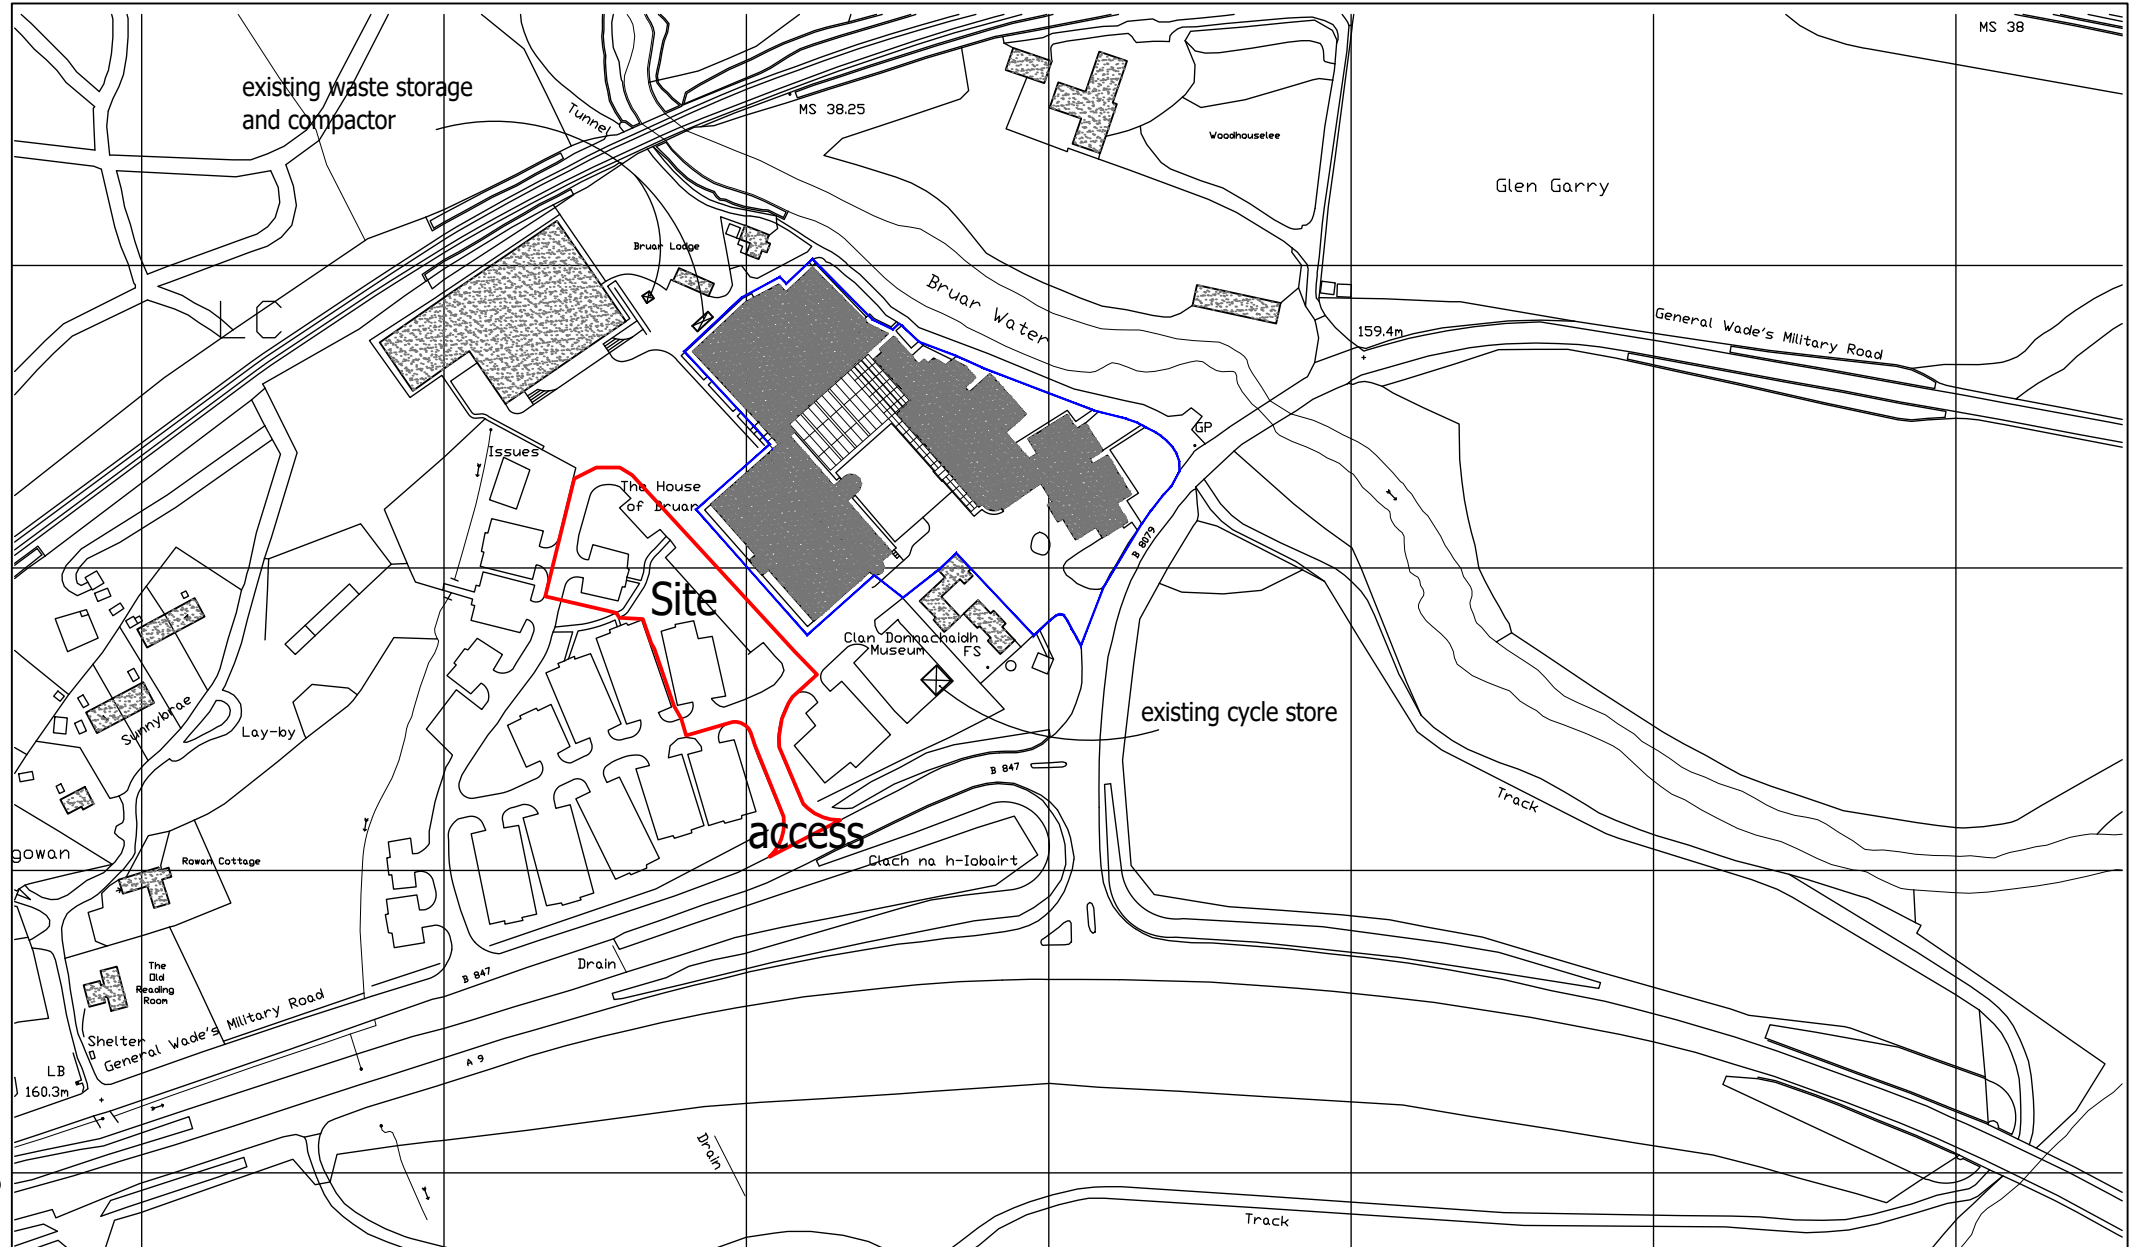

Revisions:

Project Name:
Proposed Gallery
House of Bruar


Client:
House of Bruar

Drawing Title:
Location Plan at 1:2500

Scale: 1:2500
Drawing No.: 1915.L02b


Date: 25-10-19
Drawn by: JH

Location Plan 1:2500

 


to Inverness


to Perth

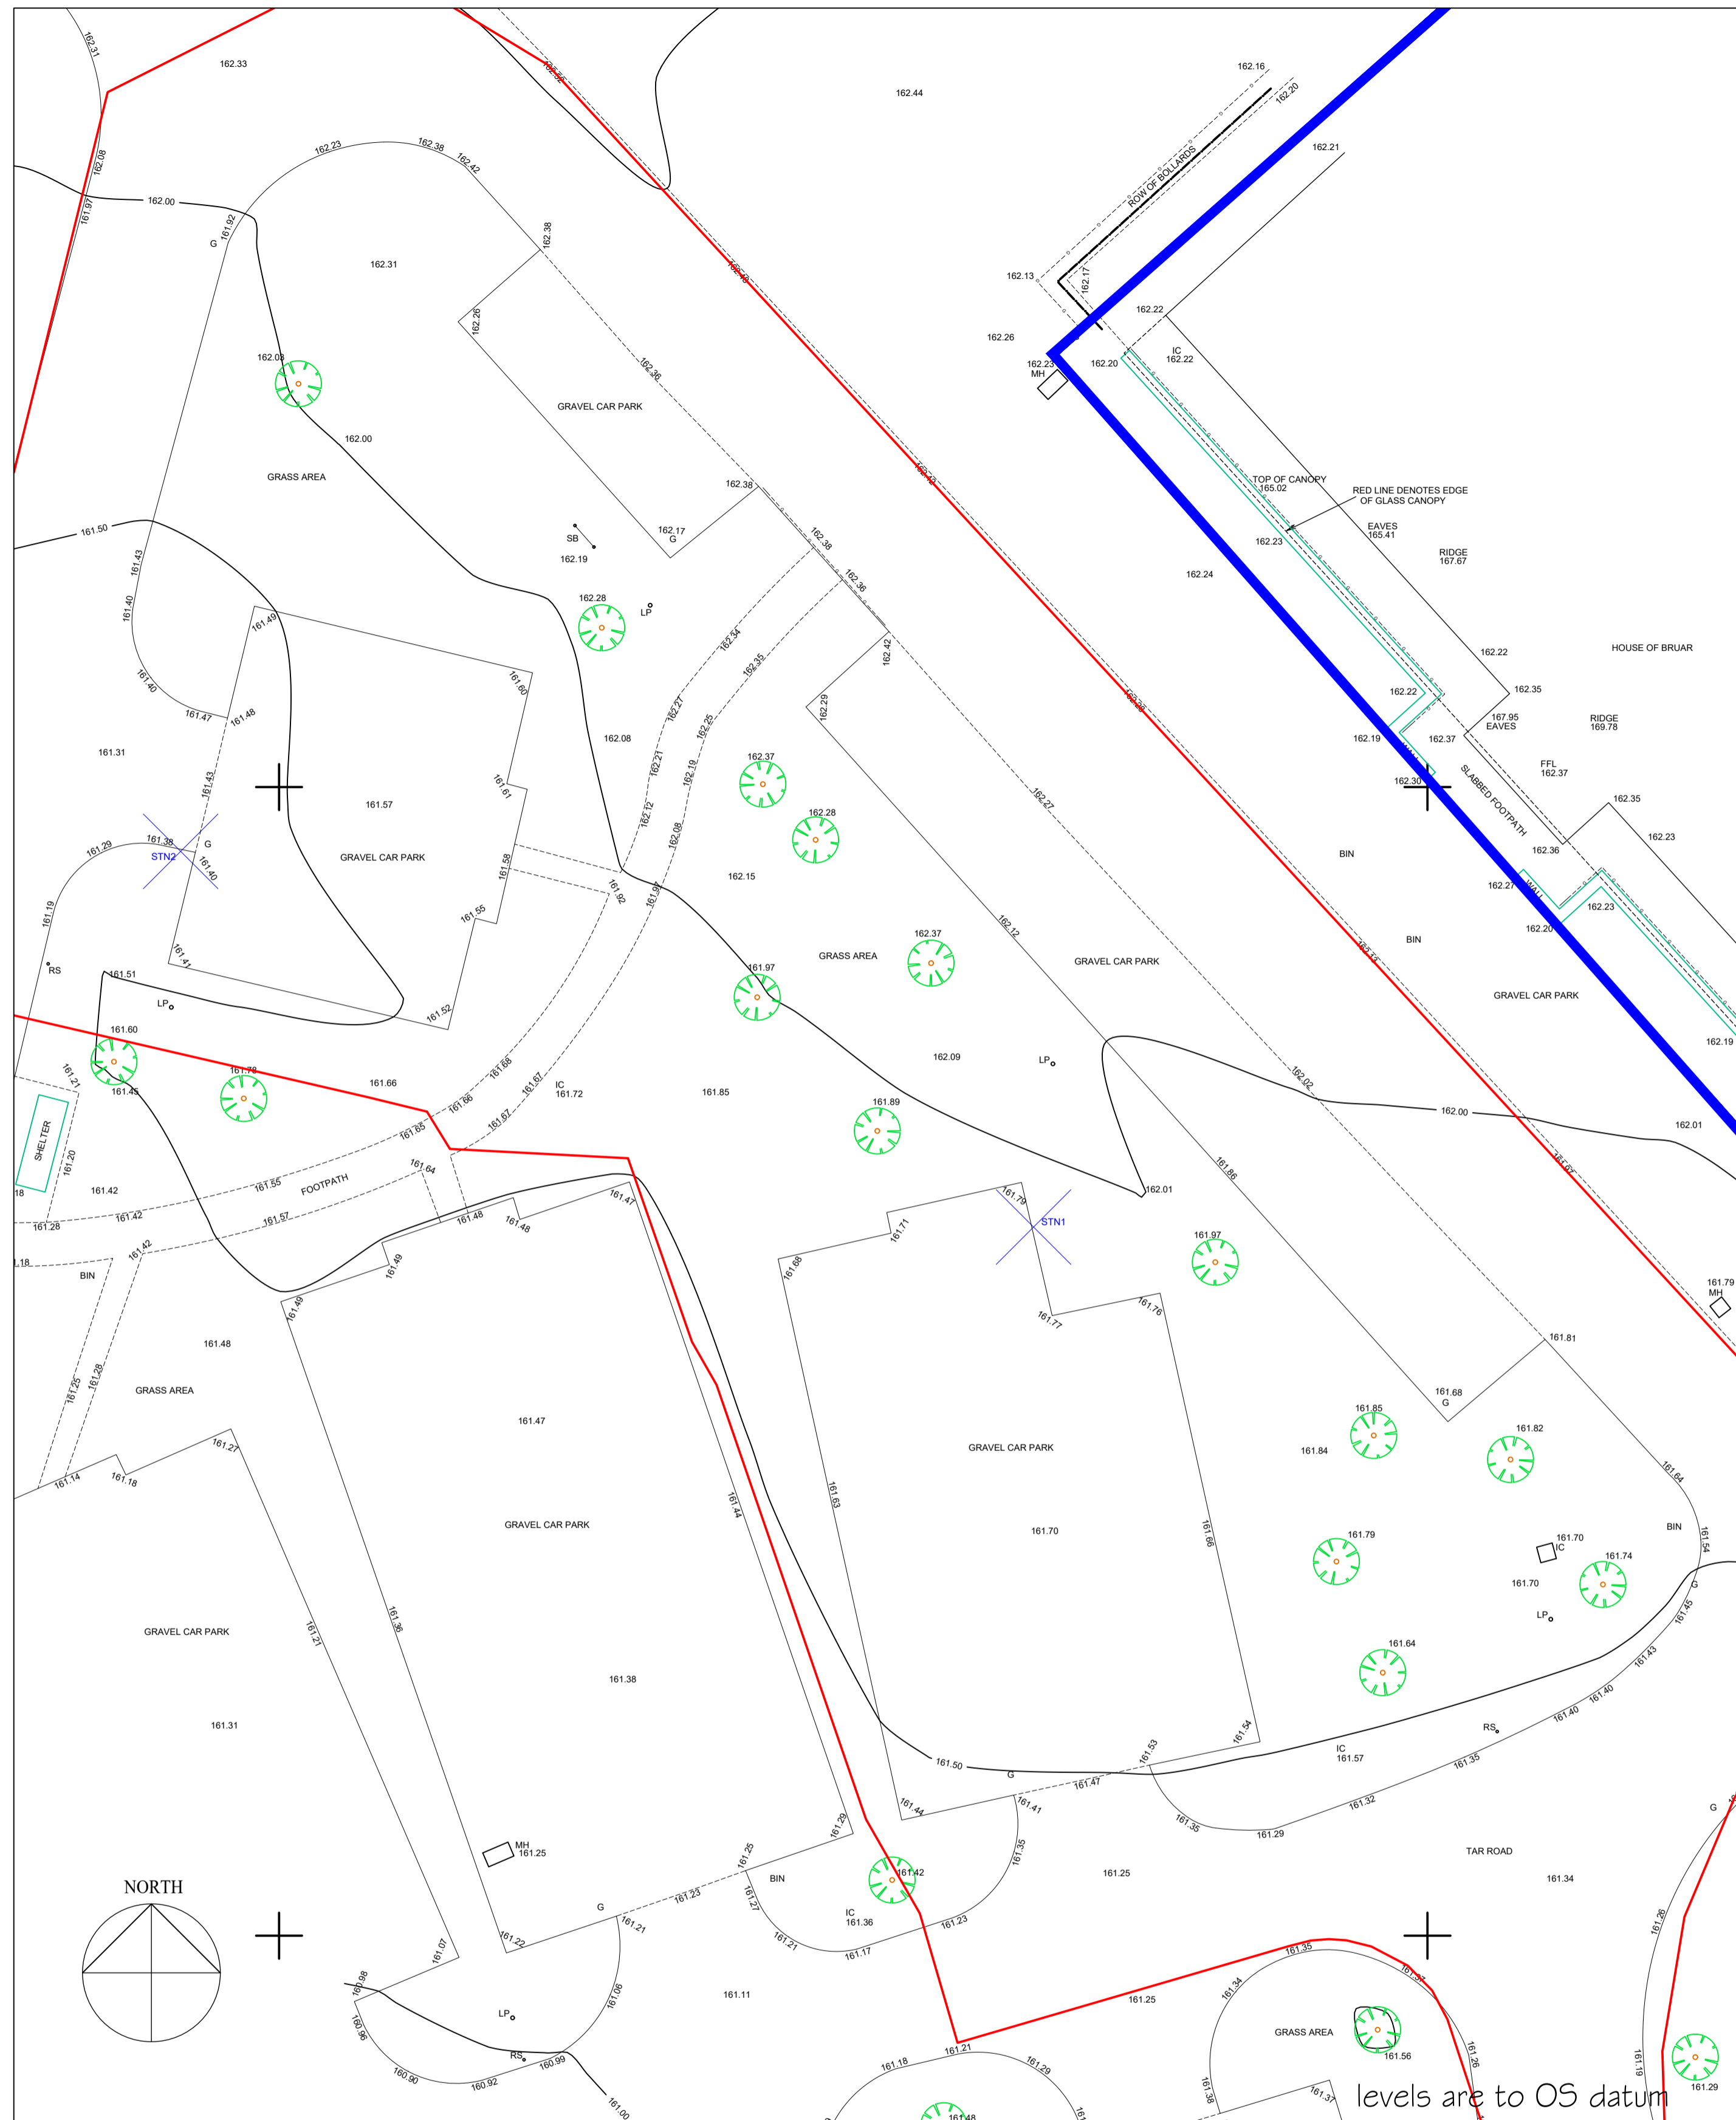

Site Plan As Existing

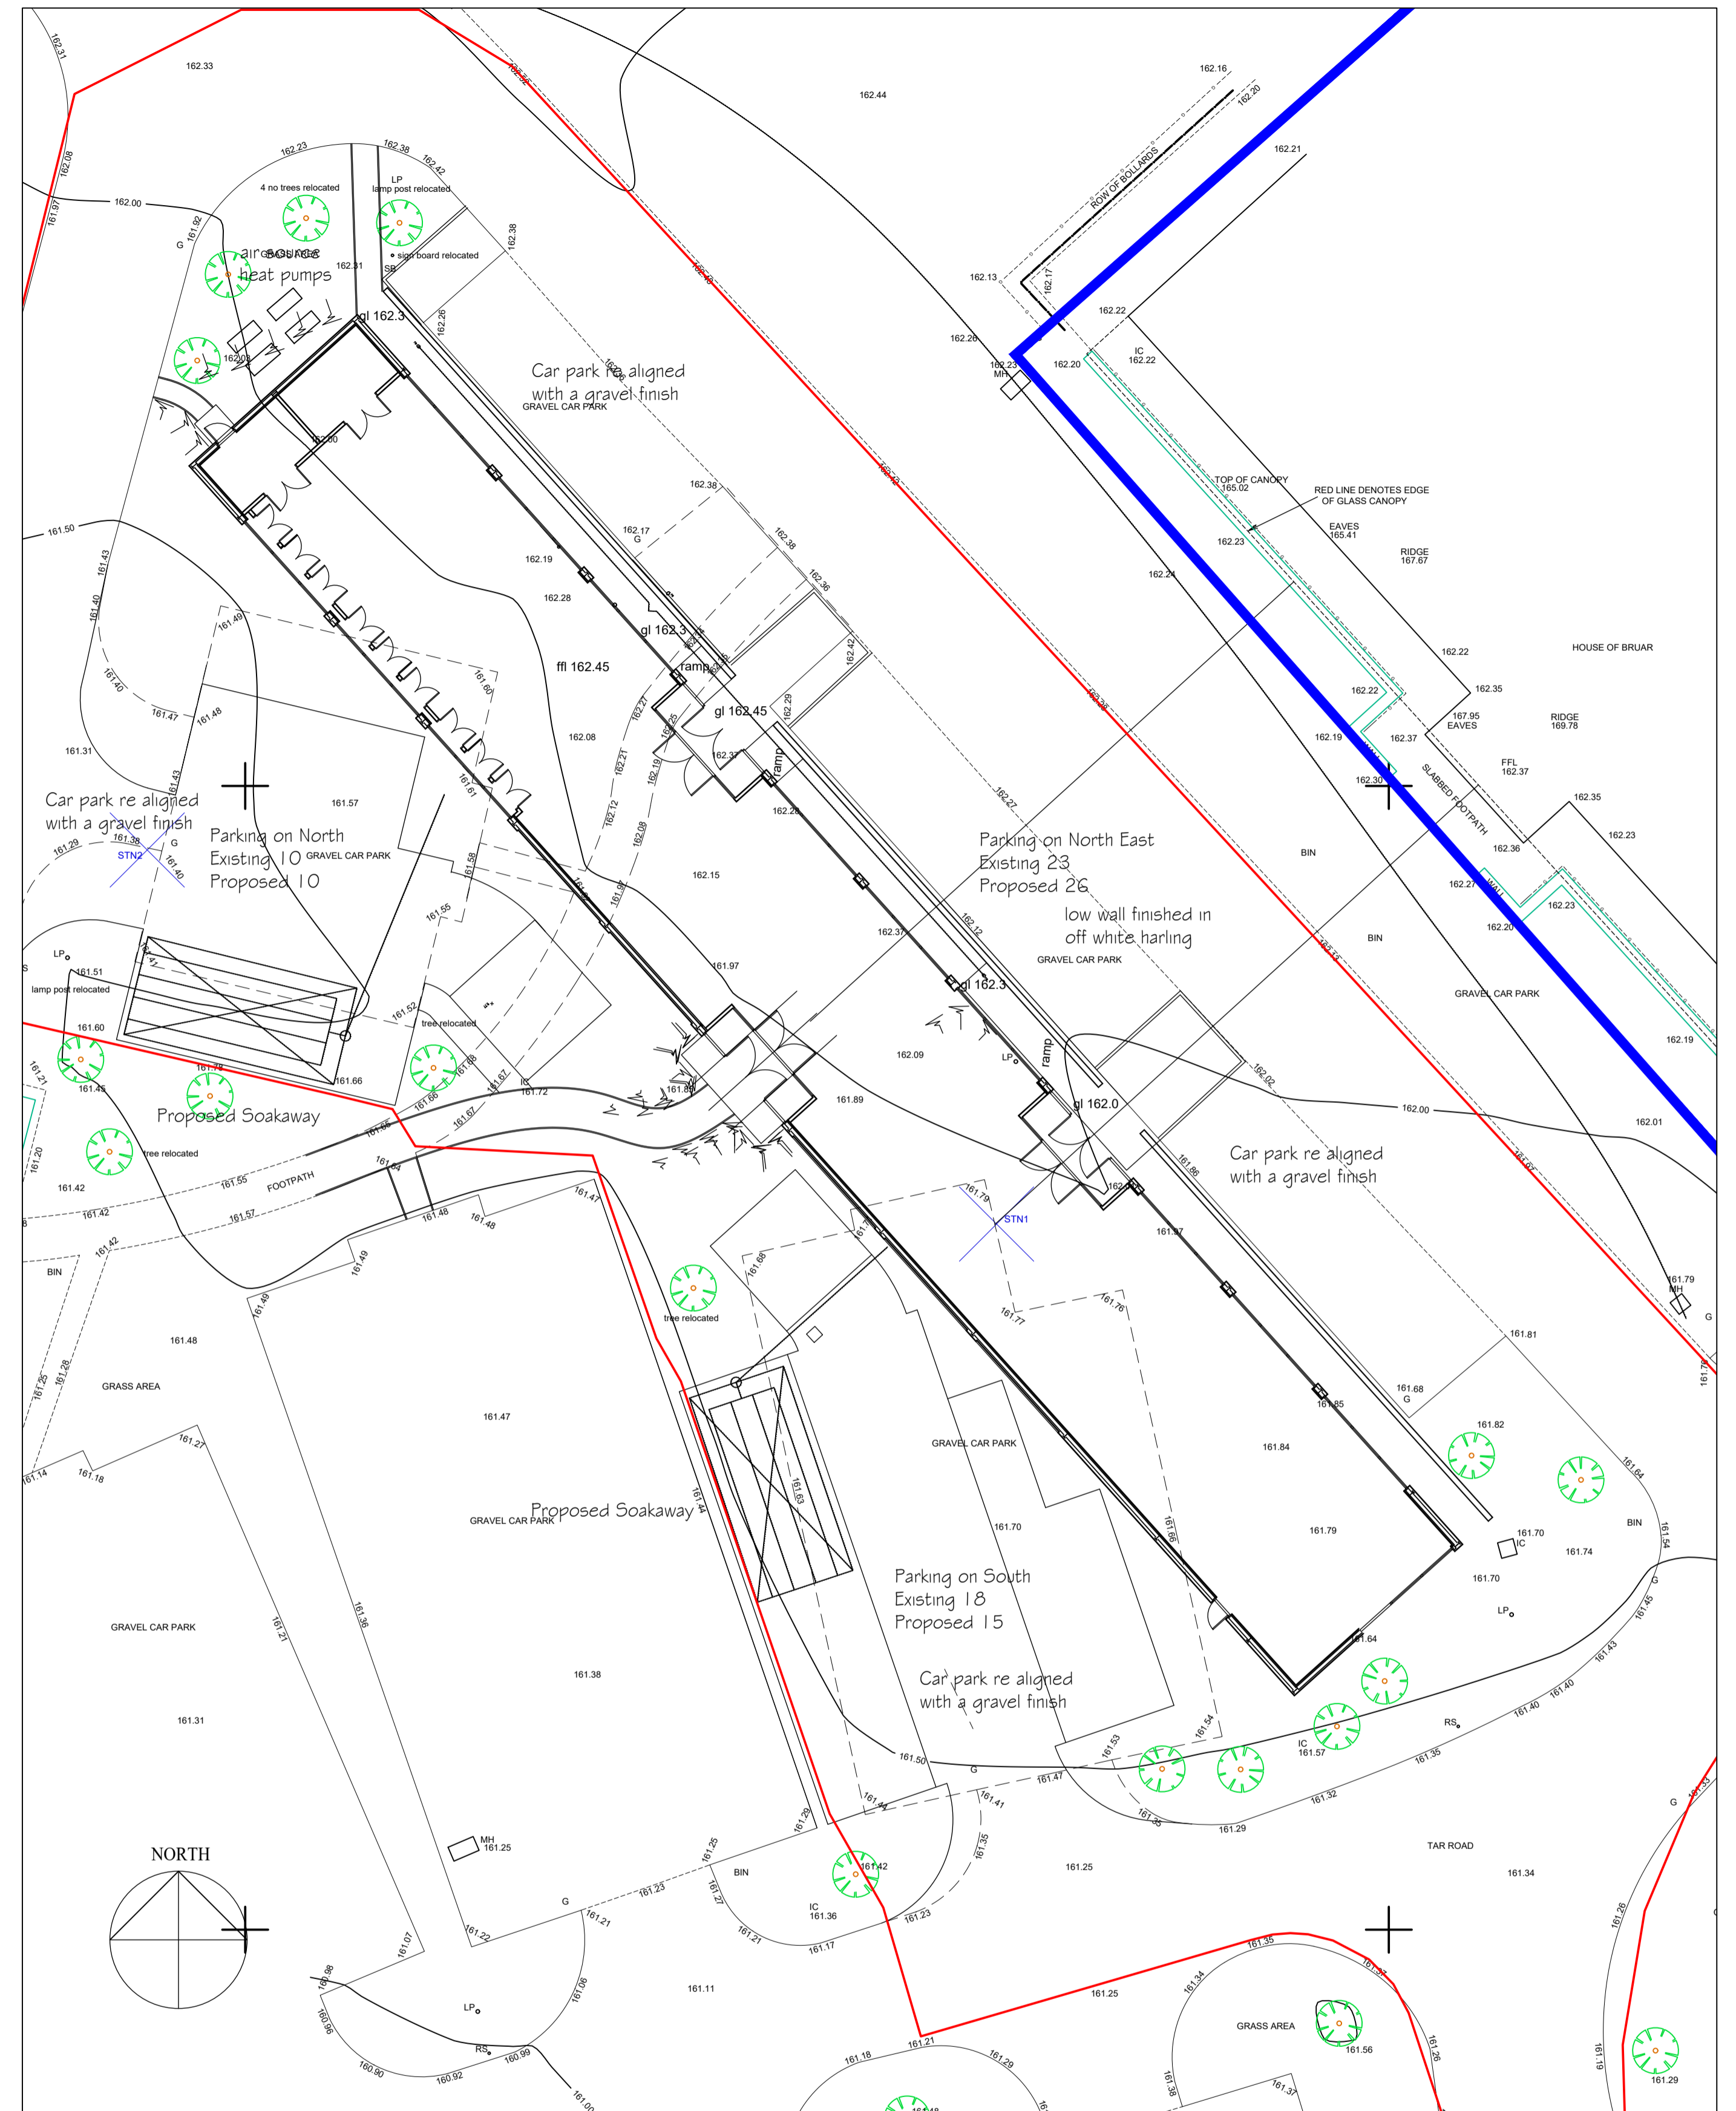

Site Plan As Proposed

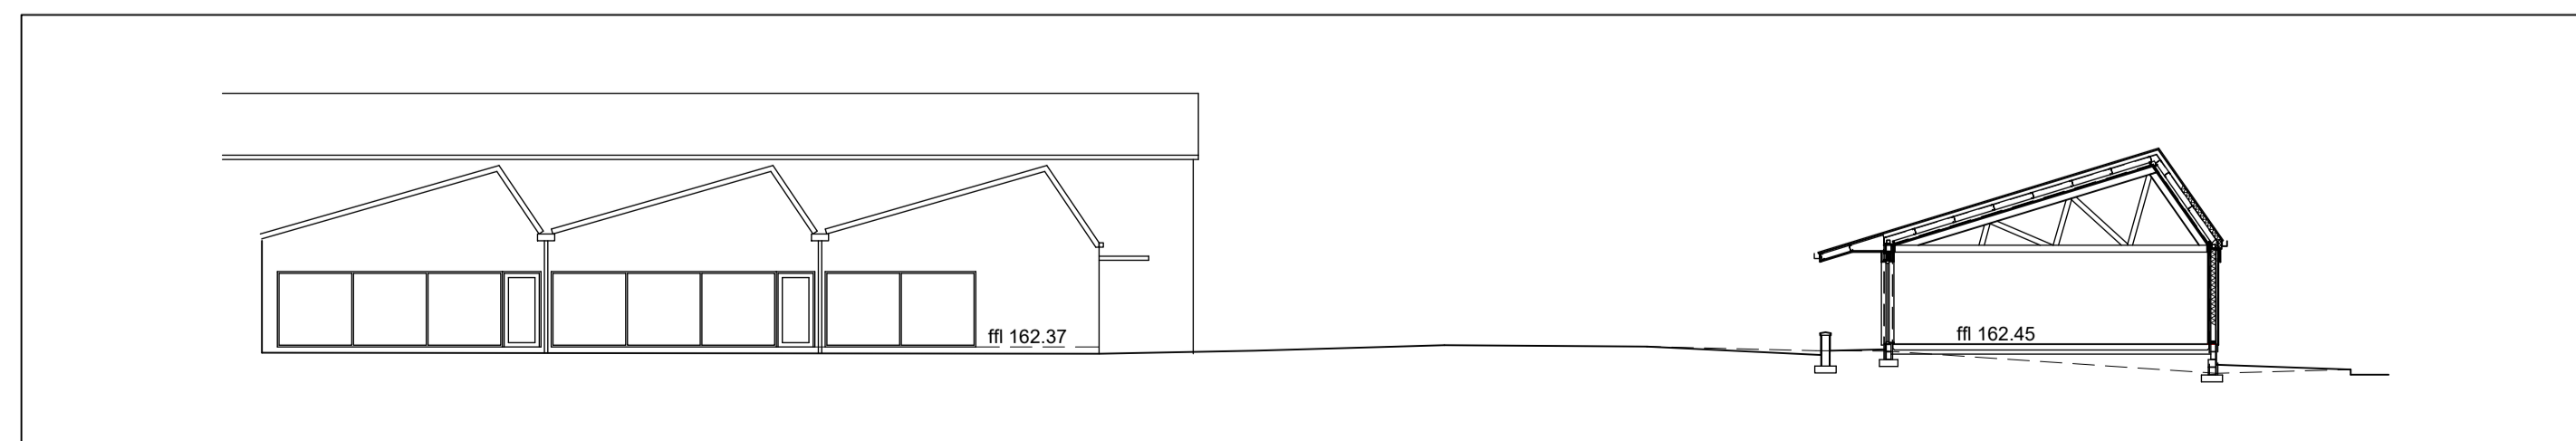

Site Section as Proposed 1:200

levels are to OS datum

Do not use scaled dimensions from this drawing for construction purposes. This drawing is copyright of Hannay McLaren Architects Ltd.
 1 Glasdale Cottages, Comrie, Crieff, PH6 2JX
 T 01764 670270
 W www.hannaymclarenarchitects.co.uk
 E info@hannaymclaren.co.uk

Project Name:
 Proposed Gallery
 House of Bruar

Client:
 The House of Bruar



Drawing Title:
 Site Plans

Scale:
 1:200

Drawing No.
 L03b




Date:
 25-10-19

Drawn By:
 JH

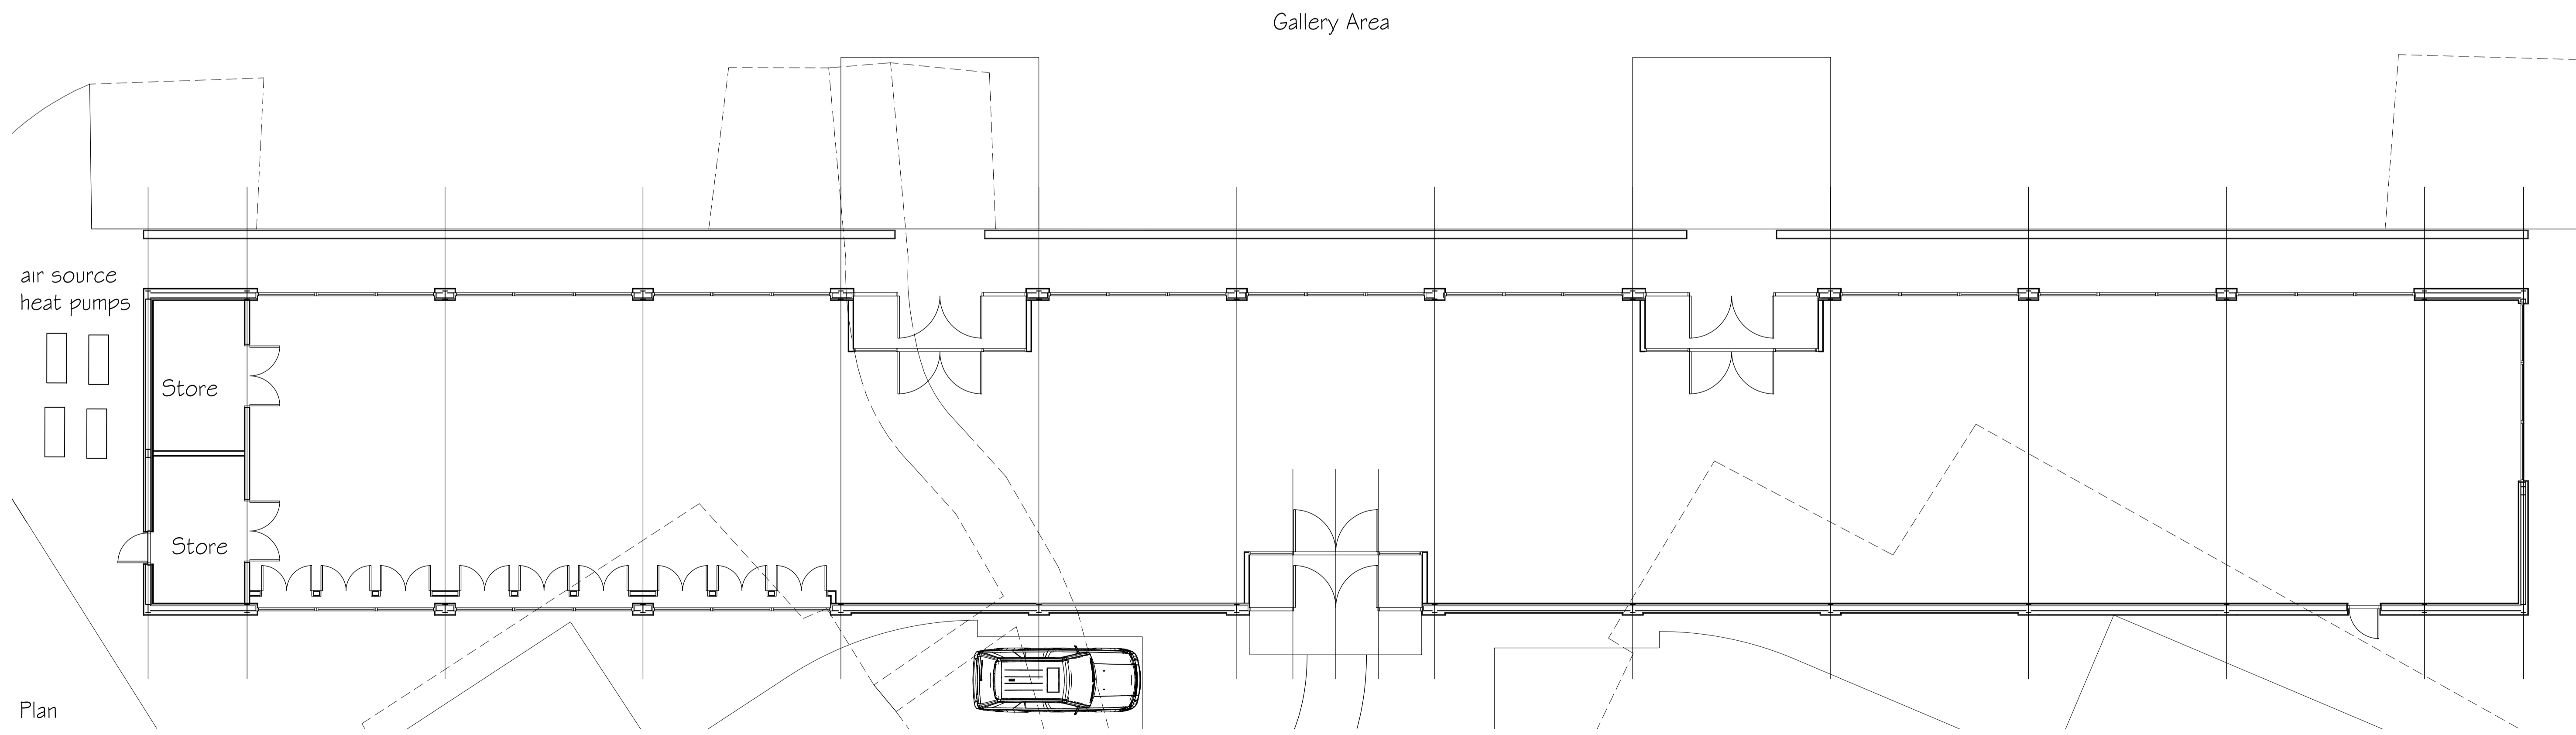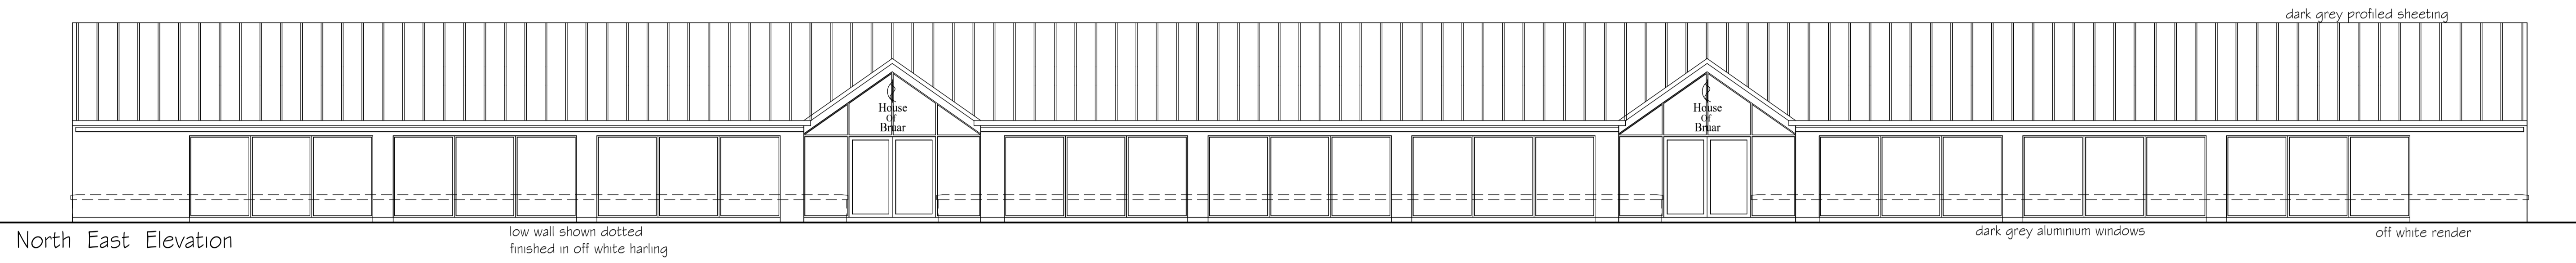


Do not use scaled dimensions from this drawing for construction purposes.
 This drawing is copyright of Hannay McLaren Architects Ltd.
 1 Glasdale Cottages, Comrie, Crieff, PH6 2JX
 T 01764 670270
 W www.hannaymclarenarchitects.co.uk
 E info@hannaymclaren.co.uk

Drawing Title: Gallery Drawings	Project Name: Proposed Gallery House of Bruar	Client: The House of Bruar
Scale: 1:100	Drawing No.: P04b	Date: 25-10-19
	Drawn By: JH	

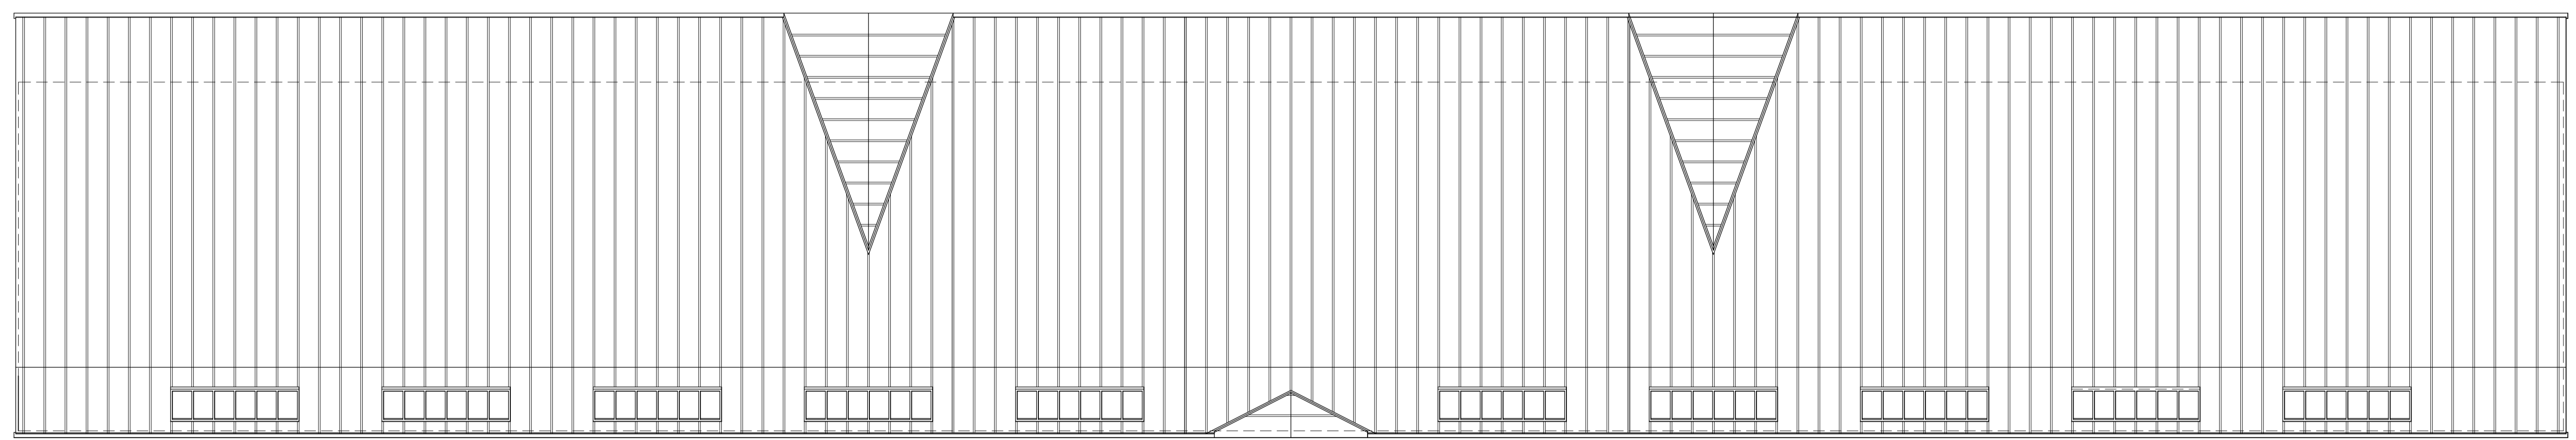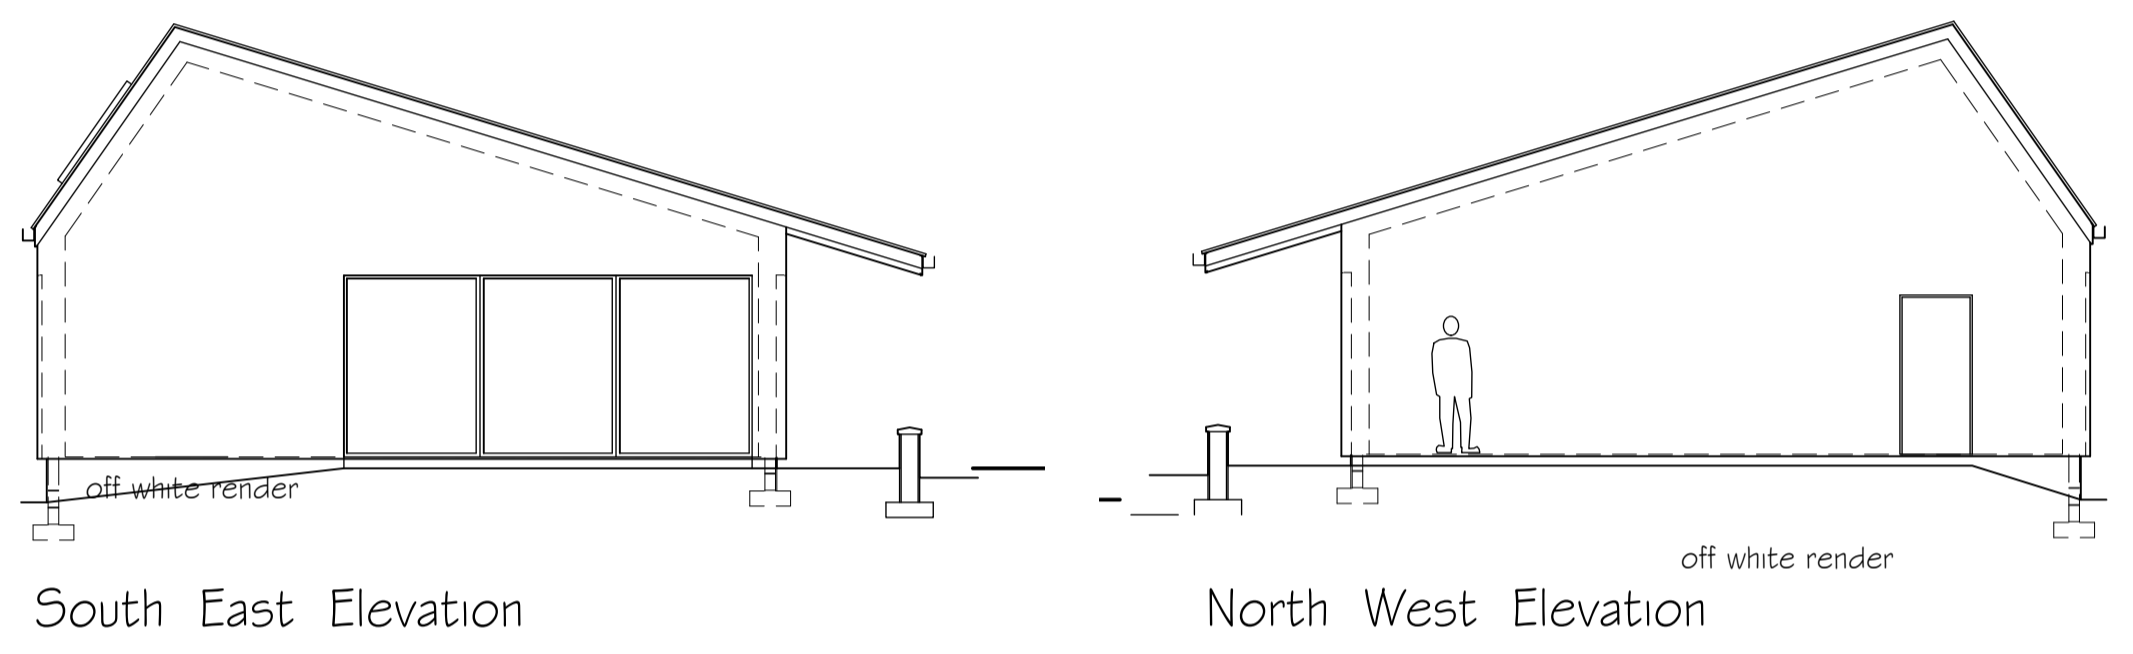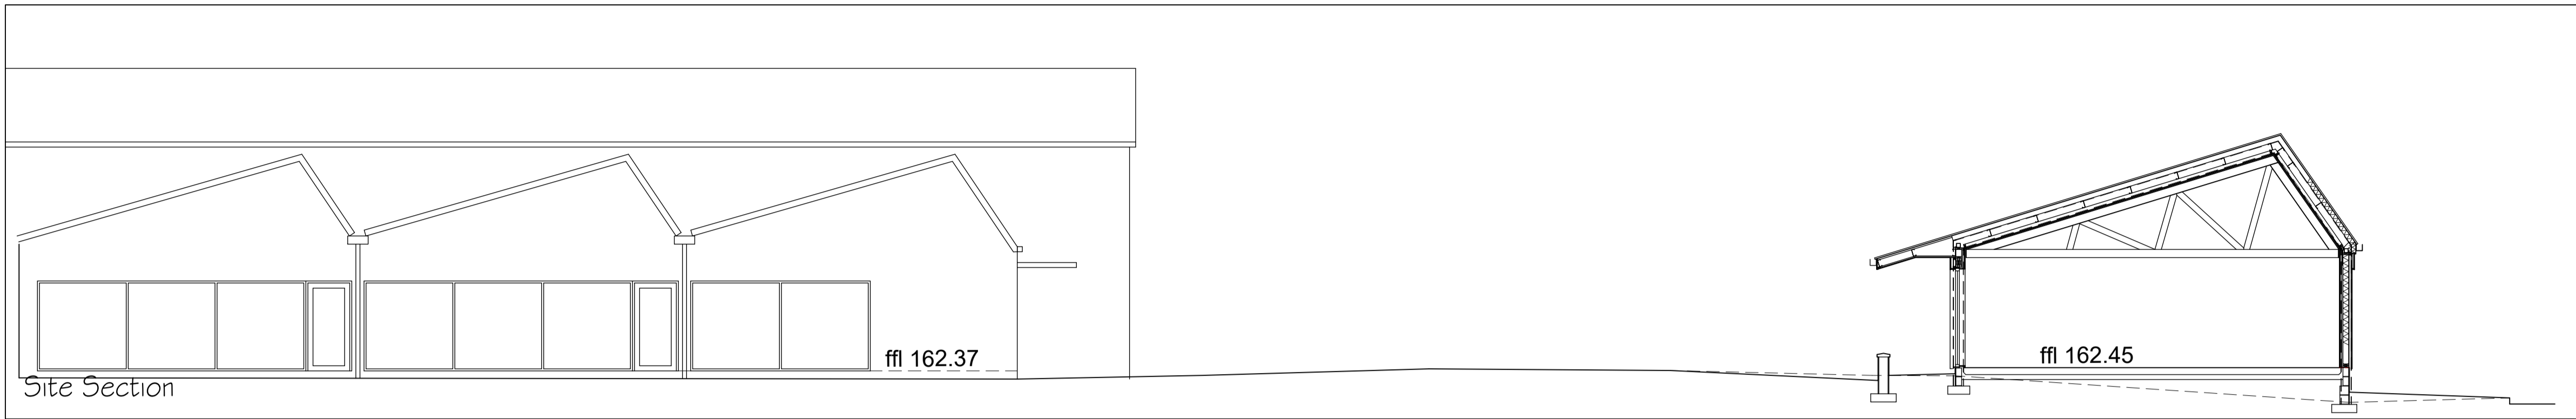


Roof Plan

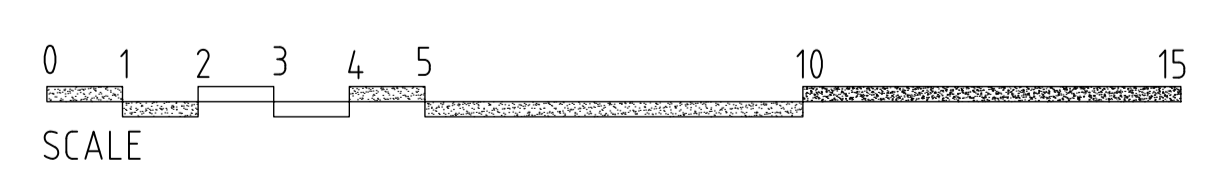

Do not use scaled dimensions from this drawing for construction purposes.
 This drawing is copyright of Hannay McLaren Architects Ltd.
 1 Glasdale Cottages, Comrie, Crieff, PH6 2JX
 T 01764 670270
 W www.hannaymclarenarchitects.co.uk
 E info@hannaymclaren.co.uk

Drawing Title: Gallery Drawings	Project Name: Proposed Gallery House of Bruar	Client: The House of Bruar
Scale: 1:100	Drawing No.: P05	Date: 25-10-19
	Drawn By: JH	


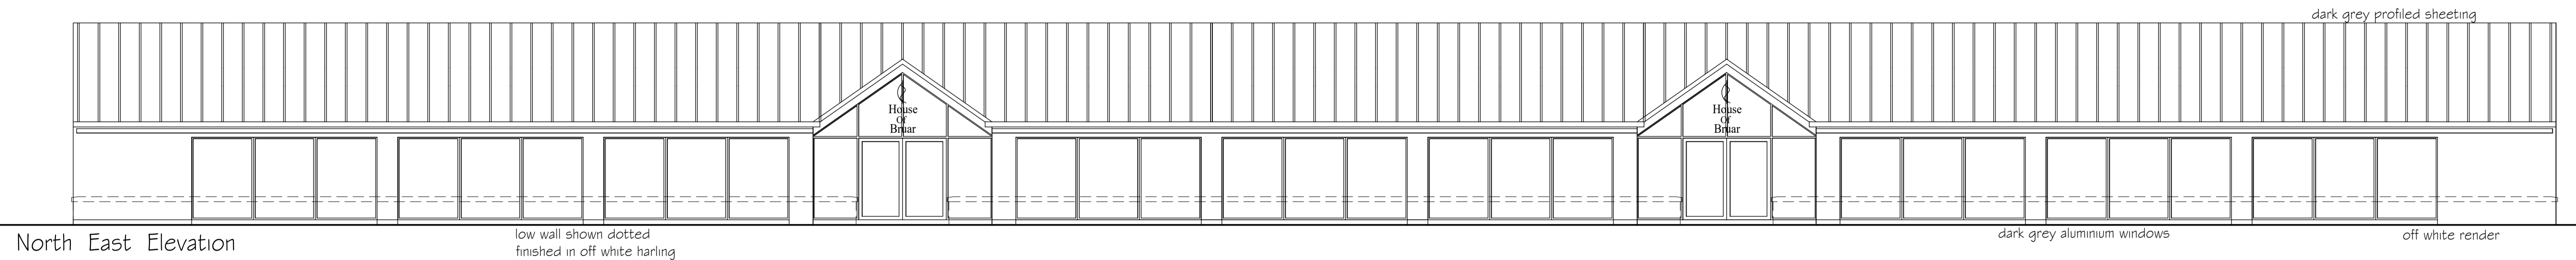


North East Elevation

low wall shown dotted
finished in off white harling

dark grey aluminium windows

off white render

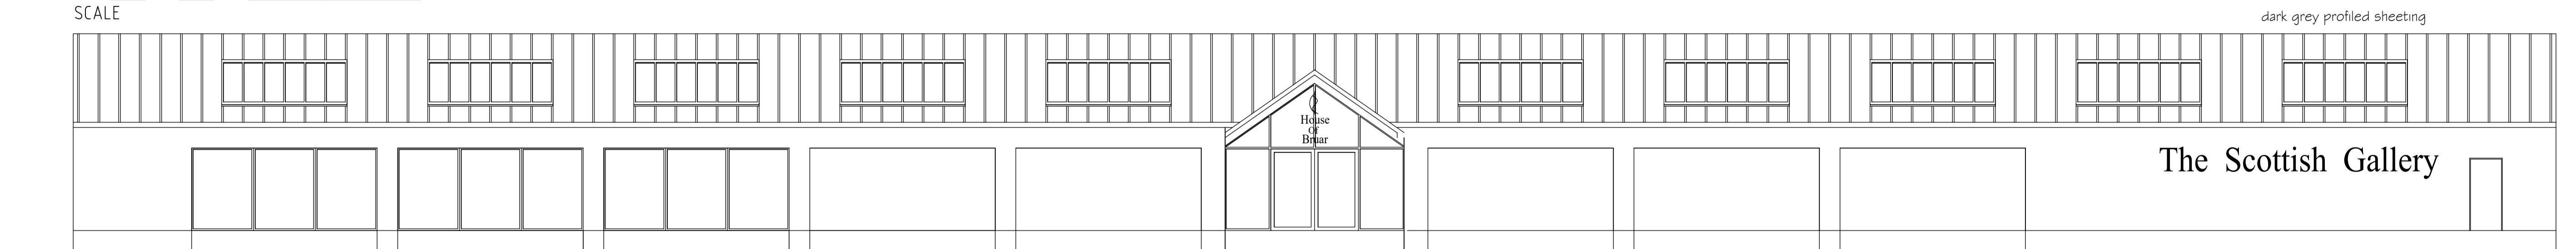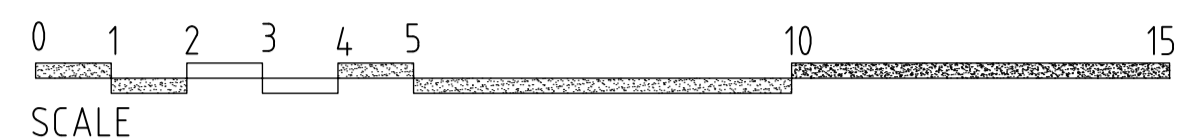


South West Elevation

dark grey profiled sheeting

The Scottish Gallery

off white render

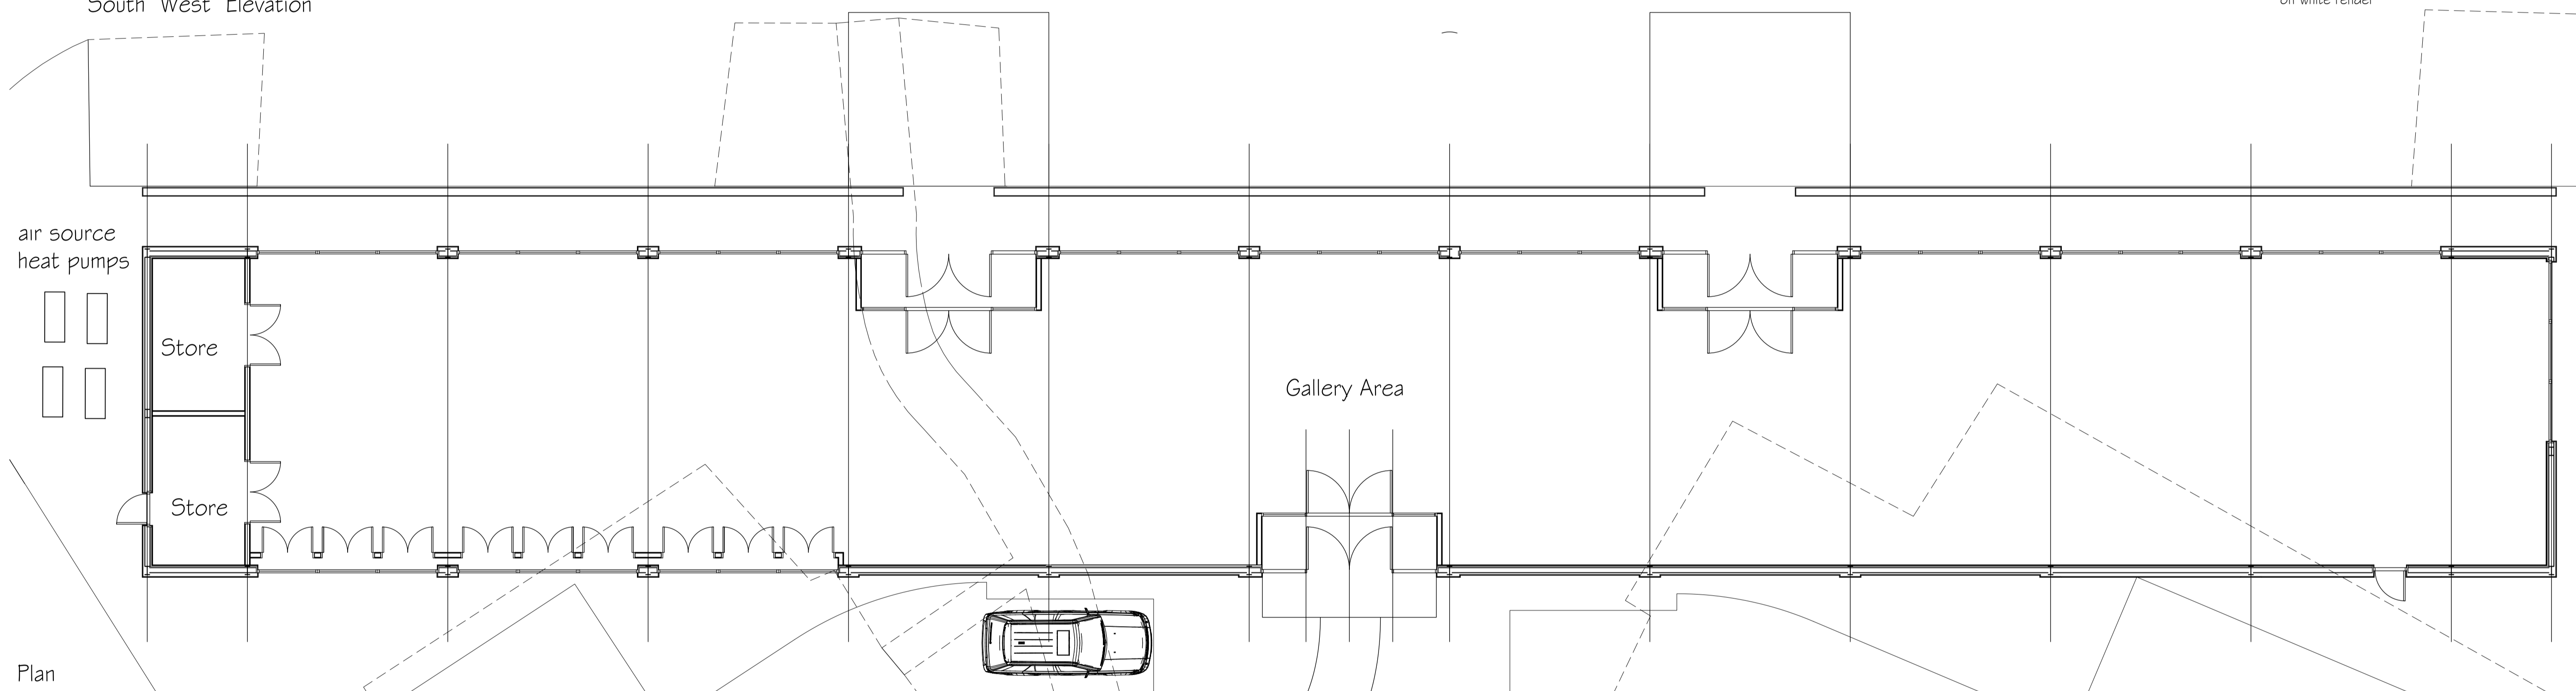


air source
heat pumps

Store

Gallery Area

Store


Plan

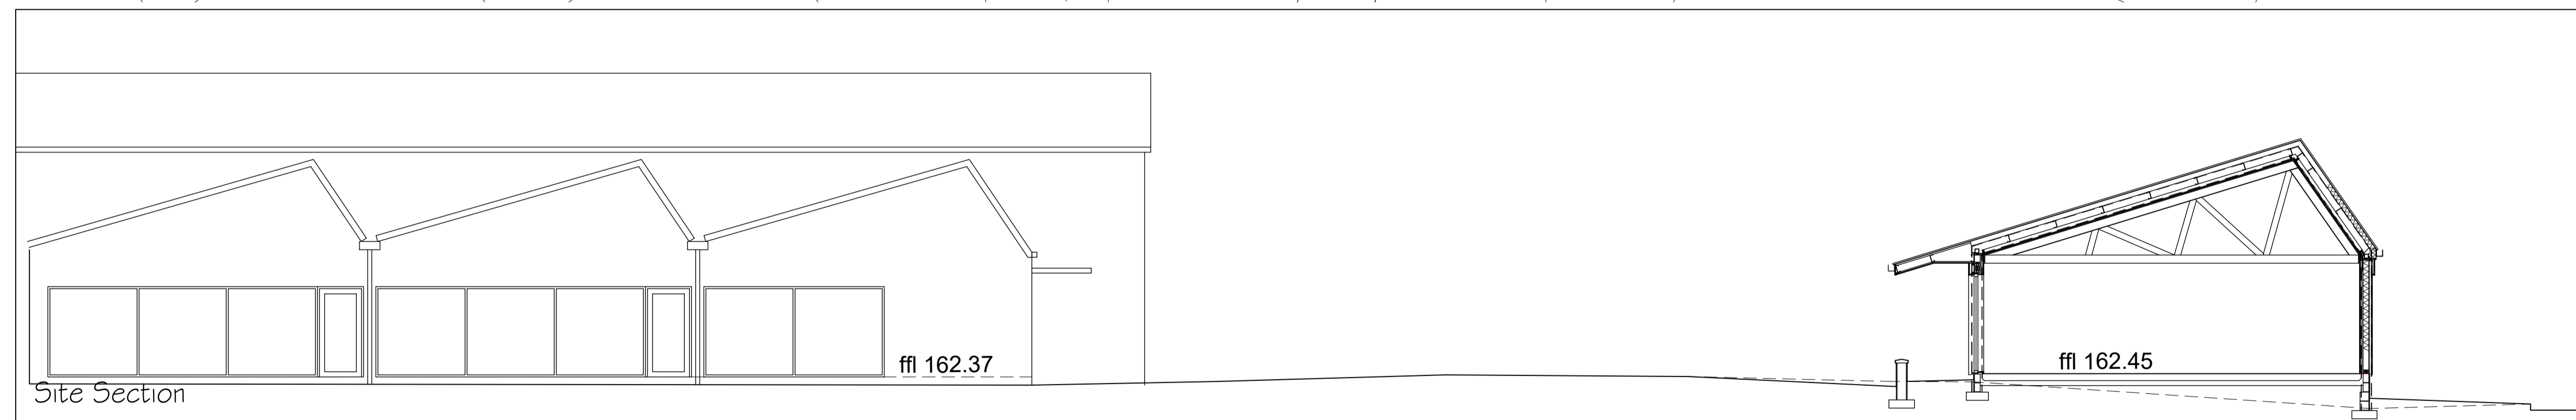

Site Section

ffl 162.37

ffl 162.45

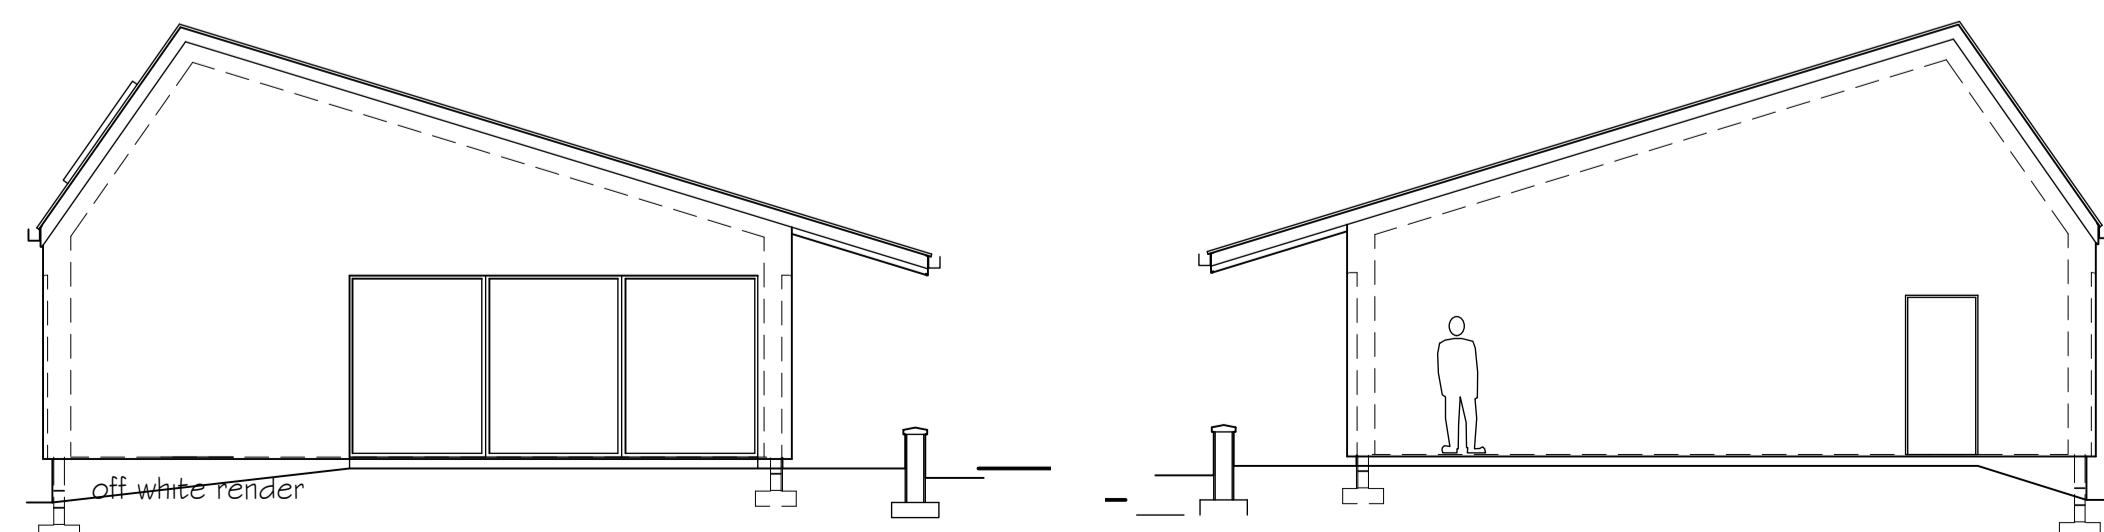

South East Elevation

North West Elevation

Do not use scaled dimensions from this drawing for construction purposes. This drawing is copyright of Hannay McLaren Architects Ltd.

1 Glasdale Cottages, Comrie, Crieff, PH6 2JX

T 01764 670270

W www.hannaymclarenarchitects.co.uk

E info@hannaymclaren.co.uk

Drawing Title:

Gallerie Drawings

Project Name:

Proposed Gallery
House of Bruar

Client:

The House of Bruar

Scale:

1:100

Drawing No.

P04a

Date:

25-10-19

Drawn By:

JH