




Agenda item 10


Appendix 1

2023/0210/DET

Plans

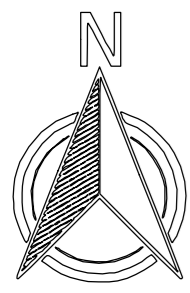

THIS DRAWING IS THE PROPERTY OF DAVIDSON BAXTER ARCHITECTS & DESIGNERS. COPYRIGHT IS RESERVED BY THEM & THE DRAWING IS ISSUED ON THE CONDITION THAT IT IS NOT COPIED EITHER WHOLLY OR IN ANY PART WITHOUT THE CONSENT IN WRITING OF DAVIDSON BAXTER ARCHITECTS AND DESIGNERS. FIGURED DIMENSIONS TO TAKE PREFERENCE OVER THOSE SCALED. ALL DIMENSIONS TO BE CHECKED ON SITE BEFORE COMMENCEMENT OF ANY WORK OR SHOP DRAWINGS. THIS DRAWING TO BE READ IN CONJUNCTION WITH THE SPECIFICATION.

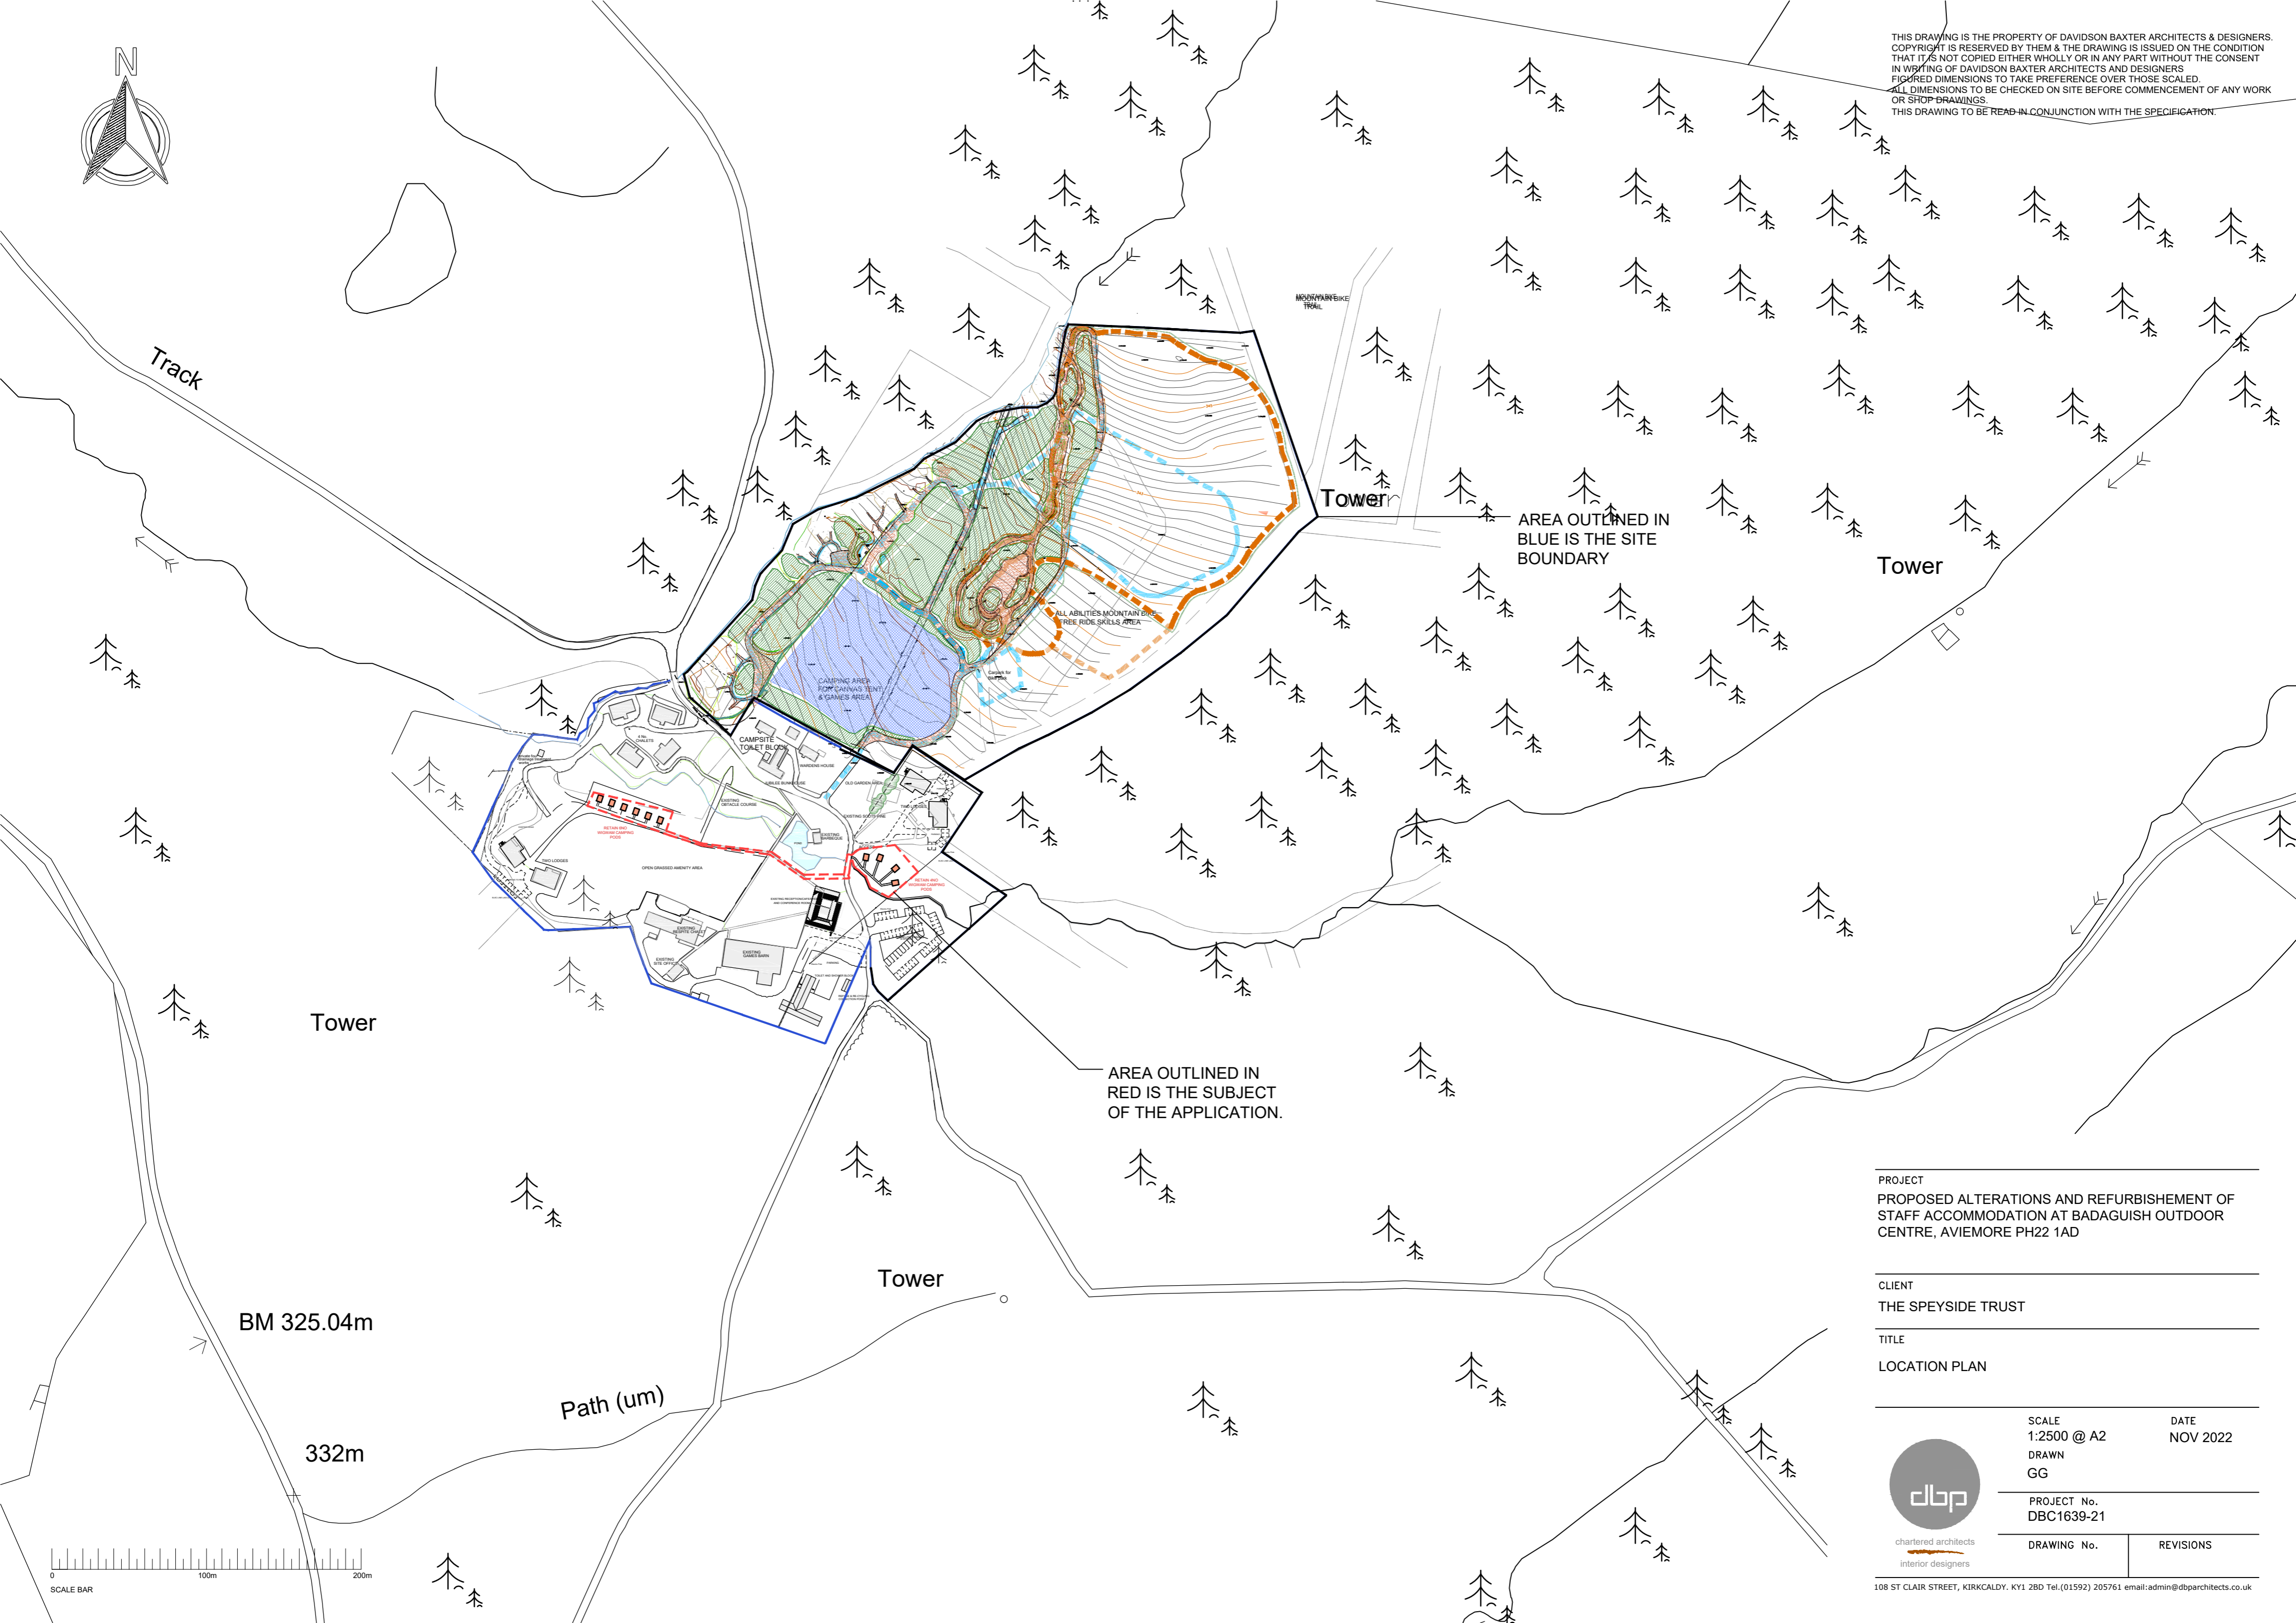


PROJECT
 PROPOSED ALTERATIONS AND REFURBISHMENT OF
 STAFF ACCOMMODATION AT BADAGUISH OUTDOOR
 CENTRE, AVIEMORE PH22 1AD

CLIENT
 THE SPEYSIDE TRUST

TITLE
 LOCATION PLAN

SCALE 1:2500 @ A2	DATE NOV 2022
DRAWN GG	
PROJECT No. DBC1639-21	
DRAWING No.	REVISIONS




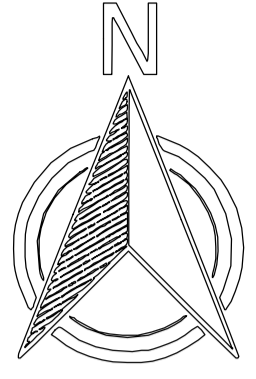


Key to Colours

- Grassed Area with Edges Landscaped
- Landscaping as per Tree Planting Plan
- Wheelchair Access Pathways
- Mountain Bike Trail
- Canvas Tenting & Games Area
- Holiday Pods
- The Bothy - Multipurpose Building with classroom facility, kitchen and washrooms

RELOCATE 6NO WIGWAM PODS TO ALLOW FOR ACCESSIBLE POD ACCOMMODATION

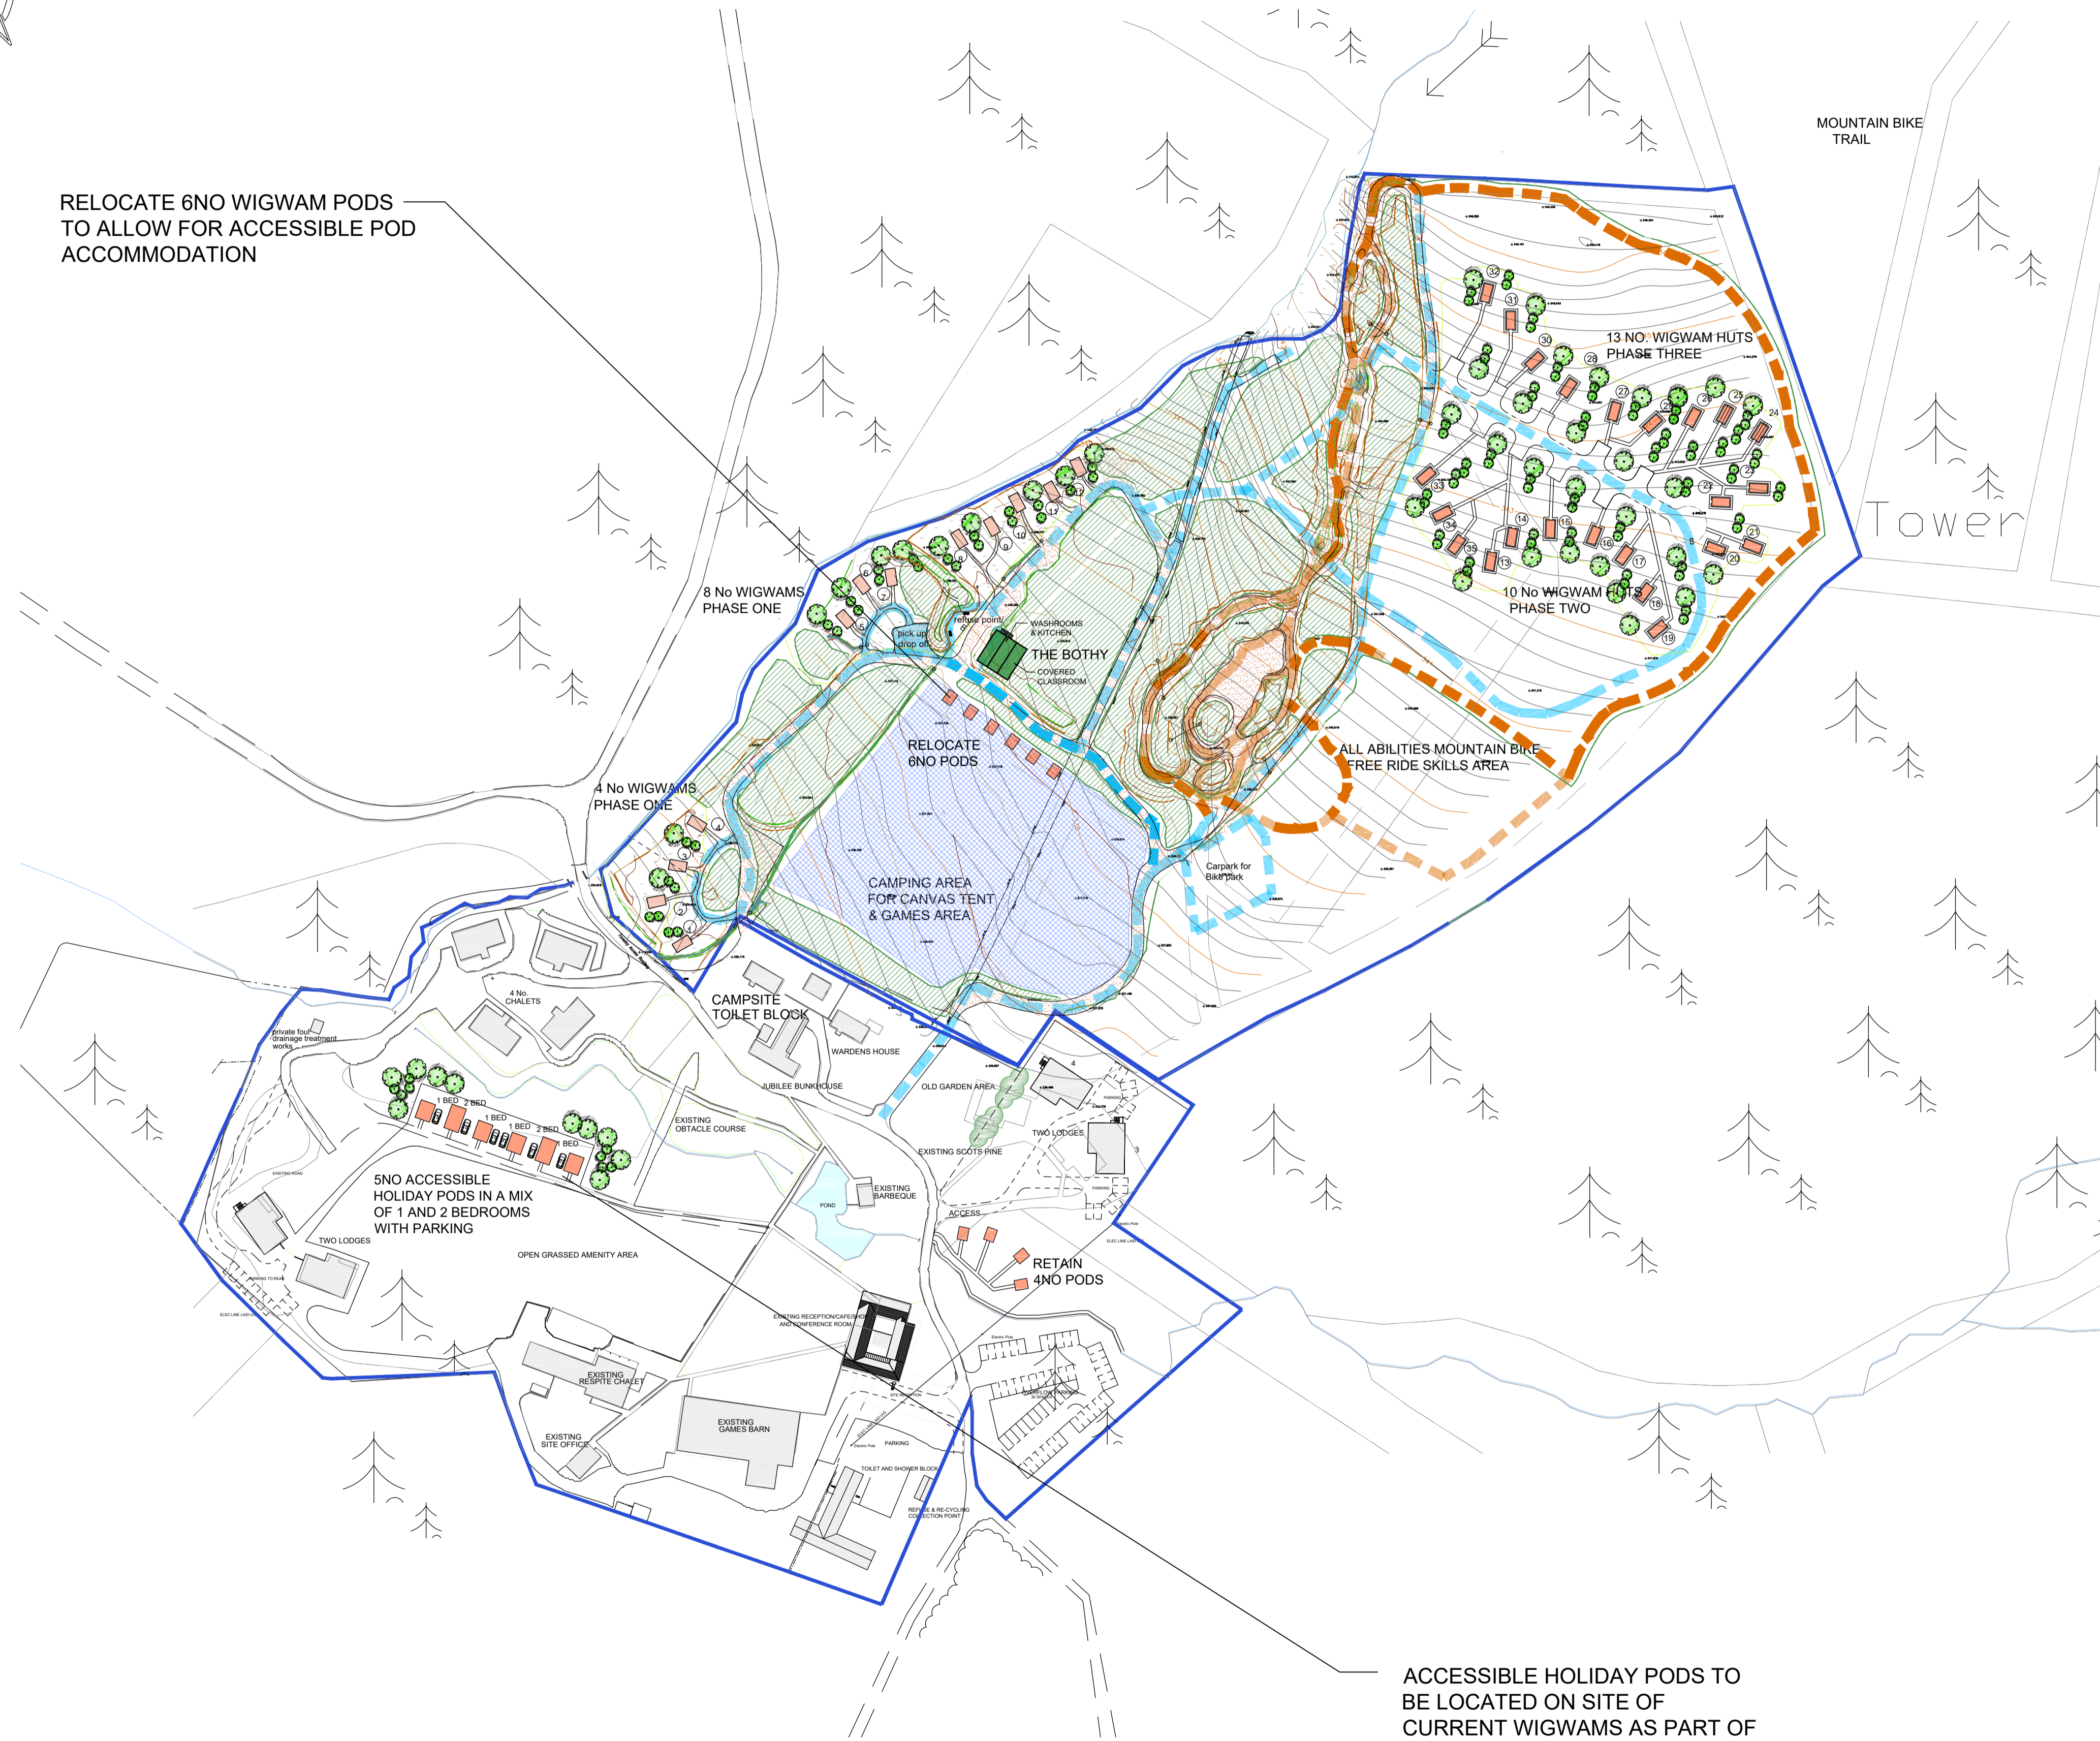

ACCESSIBLE HOLIDAY PODS TO BE LOCATED ON SITE OF CURRENT WIGWAMS AS PART OF THE NEXT PHASE OF DEVELOPMENT FOLLOWING FUNDS BEING SECURED

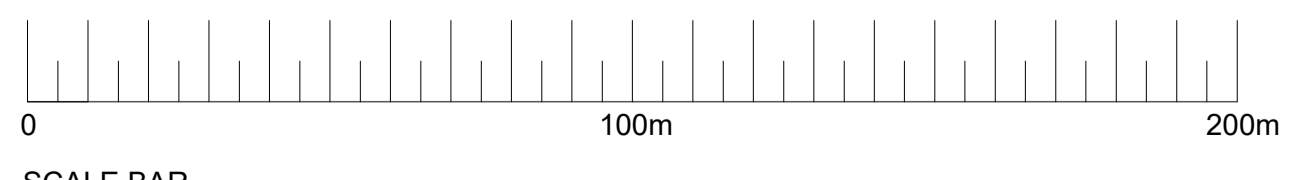

SCALE BAR

PROJECT
PROPOSED ALTERATIONS AND REFURBISHMENT OF STAFF ACCOMMODATION AT BADAGUISSH OUTDOOR CENTRE, AVIEMORE PH22 1AD

CLIENT
THE SPEYSIDE TRUST

TITLE
OVERALL PROPOSED SITE PLAN

SCALE
1:1250 @ A1

DATE
NOV 2022

DRAWN
GG

PROJECT No.
DBC1639-21

DRAWING No.
007

REVISIONS



chartered architects
interior designers



REV	DATE	DESCRIPTION	DRN	CHD
-----	------	-------------	-----	-----

Bracewell Stirling

- 38 WALKER TERRACE, TILlicOUNTRY, FK13 6EF
TEL: 01259 750301
- 5 NESS BANK, INVERNESS, IV2 4SF
TEL: 01463 233760

10no. TEMPORARY WIGWAMS
BADAGUISH OUTDOOR CENTRE, AVIEMORE
SPEYSIDE TRUST

TITLE
WIGWAM SITE PHOTOS

SCALE	DATE	BY
NTS	---	---
	PURPOSE	PAPER
	PLANNING	A3

DWG NO.-REV
4111-002