

AGENDA ITEM 5

APPENDIX I

2015/0290/DET

ILLUSTRATIONS



CAIRNGORMS
NATIONAL PARK AUTHORITY

ÙGHDARRAS PÀIRC NÀISEANTA A' MHONAIDH RUaidh

COPYRIGHT: -
This drawing is copyright and cannot be issued in whole or in part or issued to a third party without the written consent of:
Scotframe Timber Engineering Ltd.
Darach House, Stonefield Business Park,
Inverness, IV2 7PA - Tel: 01463 717328

	Date
Rev	

Client: Alasdair & Ingrid Kendal



Site: Proposed New Outdoor Horse Livery
& Associated House,
Ground opposite Ballimore,
Nethybridge

The logo features the word "scotframe" in a large, bold, blue sans-serif font. Below it, the words "timber frame" are written in a smaller, grey sans-serif font, followed by a vertical bar and the word "engineering" also in a smaller, grey sans-serif font.

House Proposals


Planning Proposals

scales: 1:500 @ A1	drawn: A Smillie	date: May '13	Dwg No: SF21775.1.1	rev:
-----------------------	---------------------	------------------	------------------------	------

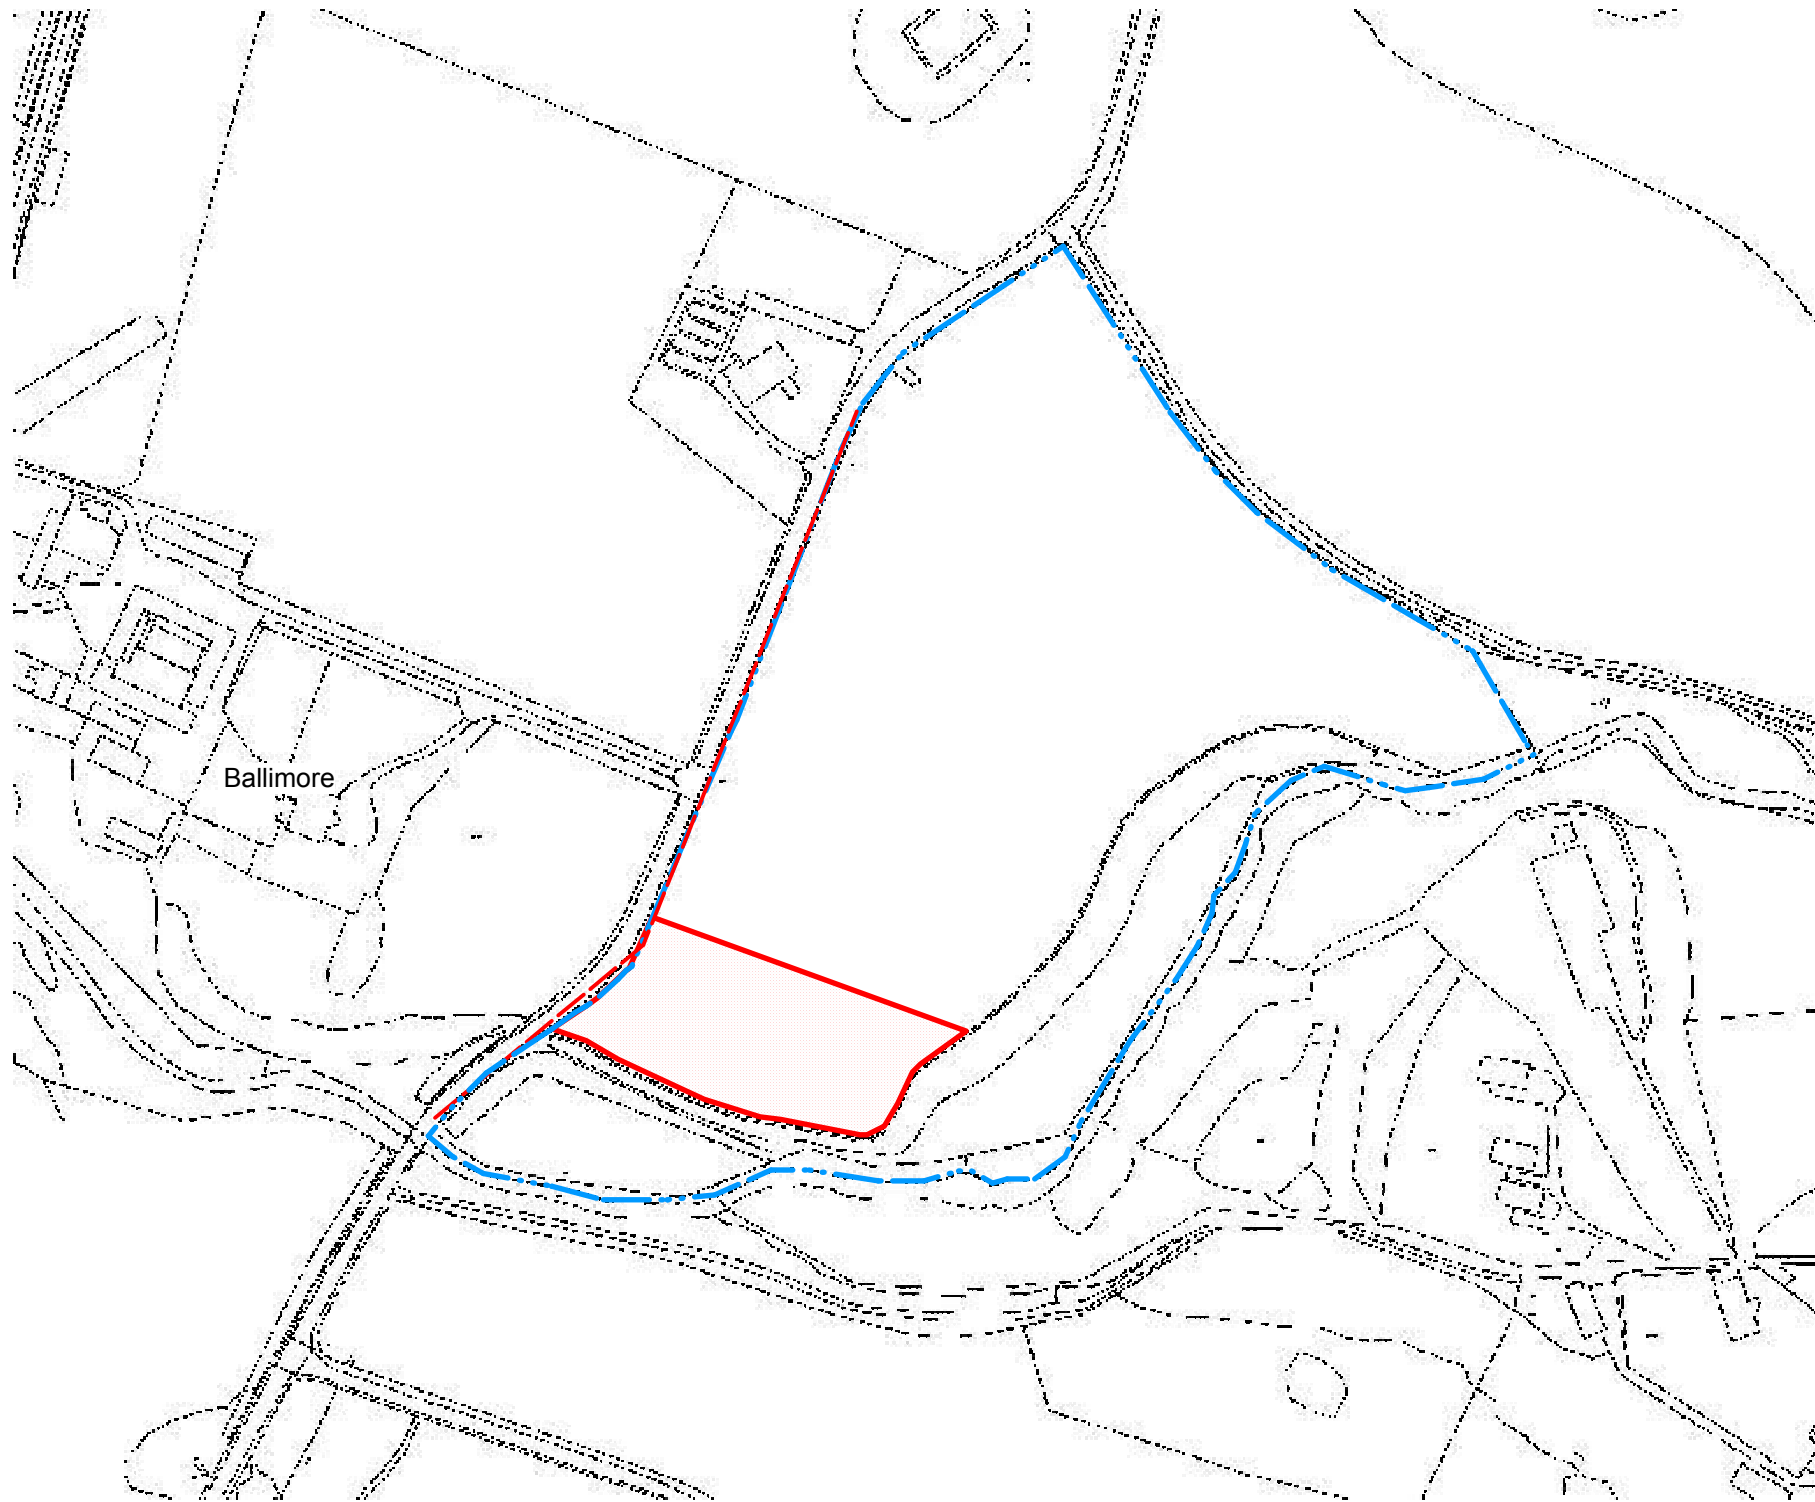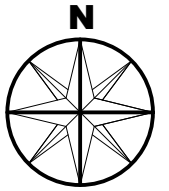


Location Plan (1:2500)


UPDATED

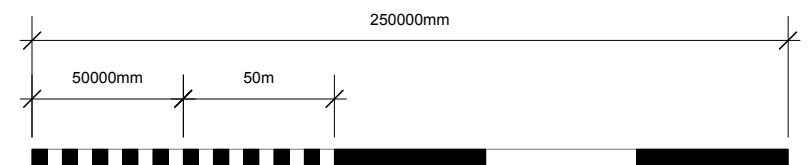

REV A - BLUE LINE BOUNDARY SHOWN TO BANKSIDE OF RIVER - DEC 15

Client: Alasdair & Ingrid Kendal			
Site: Proposed New Outdoor Horse Livery & Associated House, Ground opposite Ballimore, Nethybridge			
Location Plan		GRID REF NJ 0059 2159	
Planning Permission			
scales: 1:2500 @ A	date: May '13	Dwg No: SF21775.1.LP1	rev: A

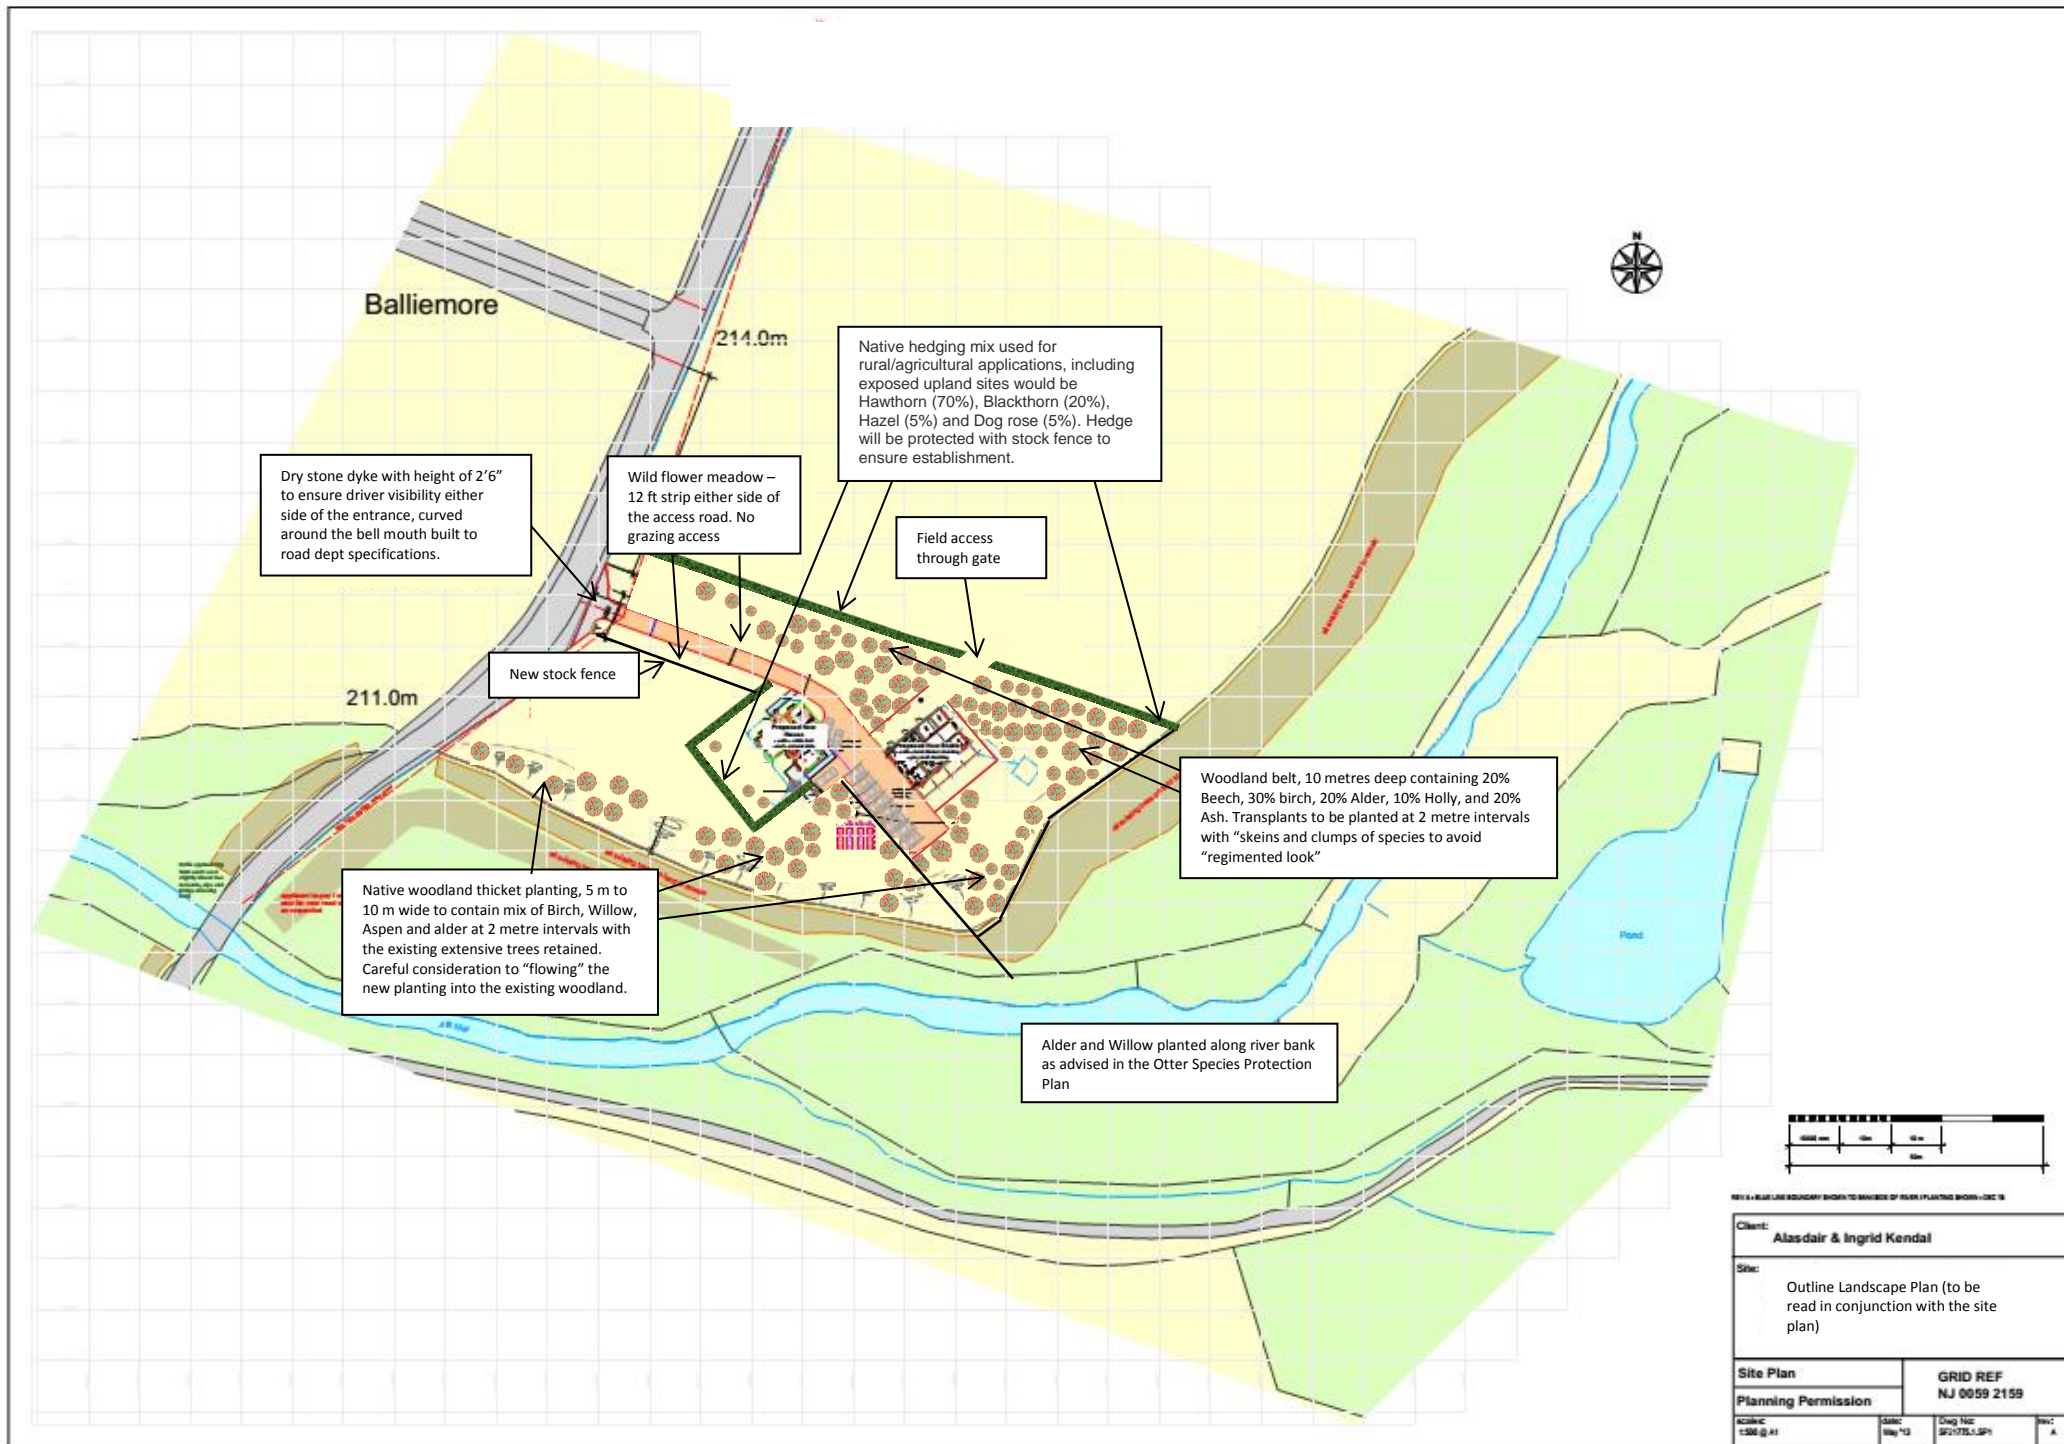

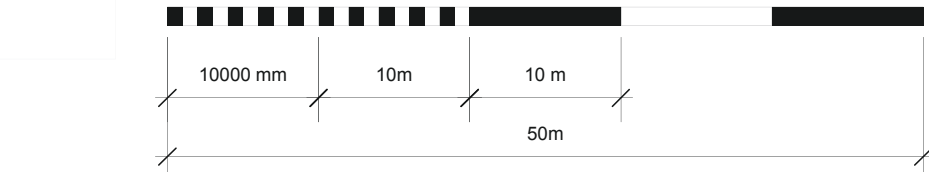

REV E - SIGN POSITIONS ADDED - JAN 16
REV D - TRAILER TURNING AREA INCREASED AND SWEEP PATHS SHOWN - JAN 16
REV C - ROADS INFO ADDED / LANDSCAPING INFO ADDED - JAN 16
REV B - FIELD ACCESS OPP CHURCH NOTE OMITTED - DEC 15
REV A - BLUE LINE BOUNDARY SHOWN TO BANKSIDE OF RIVER / PLANTING SHOWN - DEC 15

Client:				Alasdair & Ingrid Kendal			
Site:				Proposed New Outdoor Horse Livery & Associated House, Ground opposite Ballimore, Nethybridge			
Site Plan		GRID REF NJ 0059 2159					
Planning Permission							
scales:		date:		Dwg No:		rev:	
1:500 @ A1		May '13		SF21775.1.SP1		E	

The Highland Council
Còmhairle na Gàidhealtachd

Plans, drawings and other material submitted to the local authority are protected by the Copyright, Designs and Patents Act 1988 (Section 47).

You may only use material which is downloaded and/or printed for consultation purposes, to compare current applications with previous schemes and to check whether developments have been completed in accordance with the approved plans.


Further copies must not be made without the prior permission of the copyright owner.




CAIRNGORMS
NATIONAL PARK AUTHORITY

ÙGH DARRAS PAIRC NA PARC NÀBHAIDH
MHONAIDH RUAIDH


2015/0290/DET

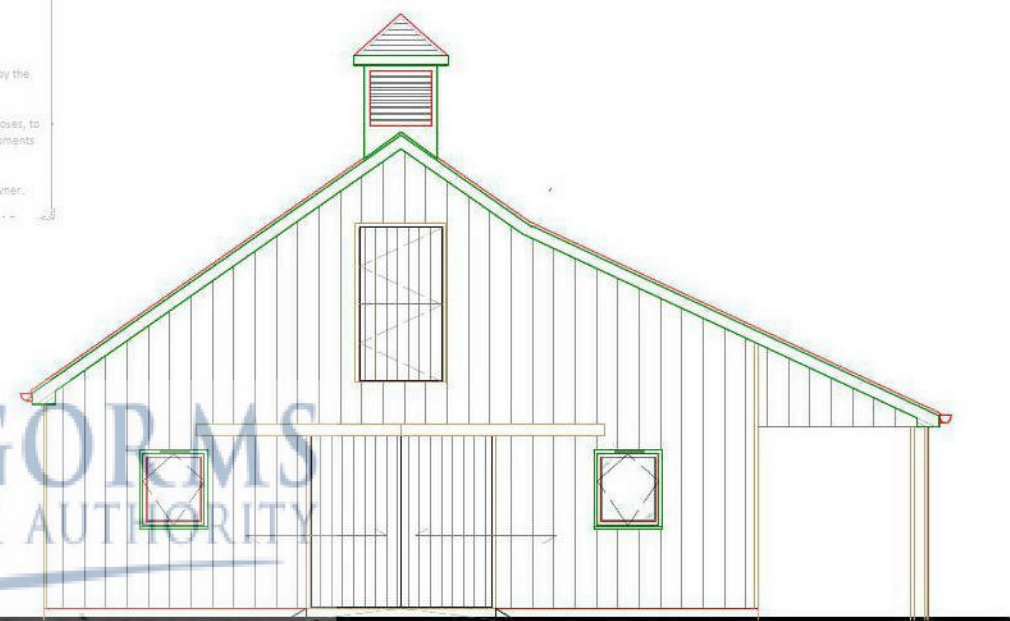


End Elevation (1:100)

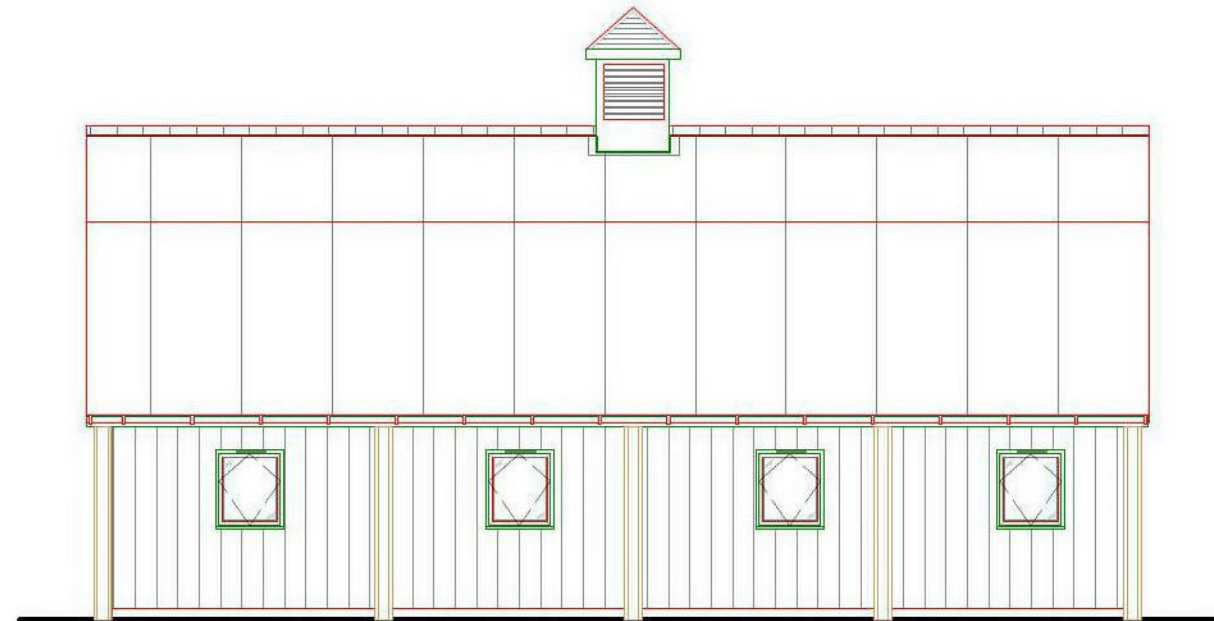


Side Elevation (1:100)

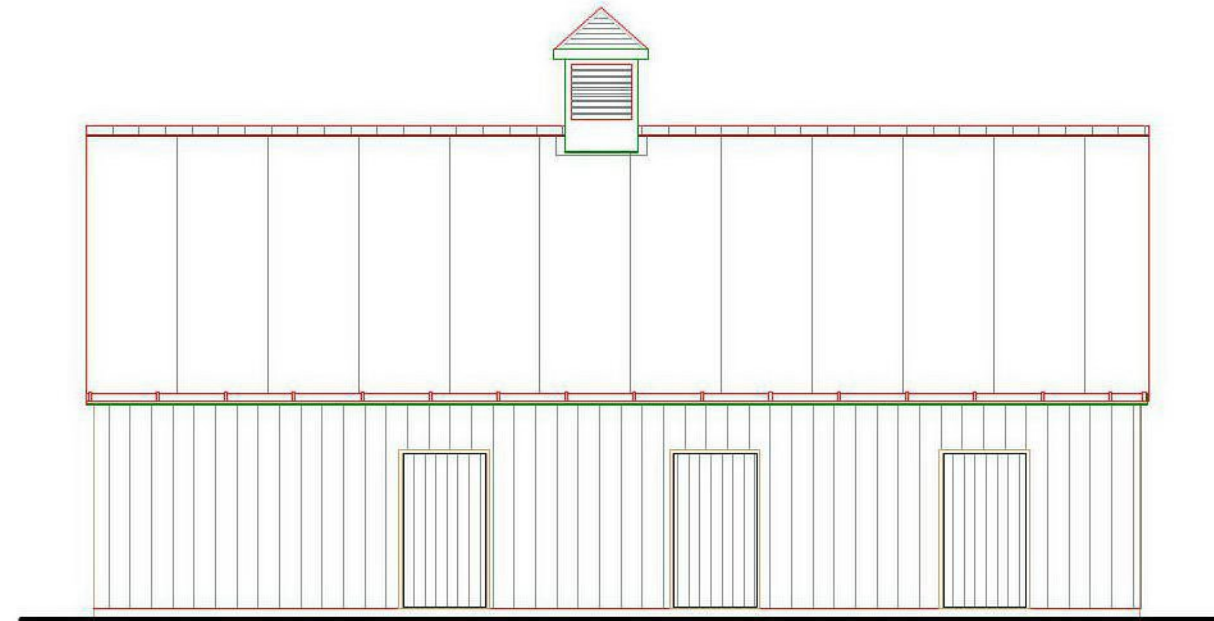


Side Elevation (1:100)

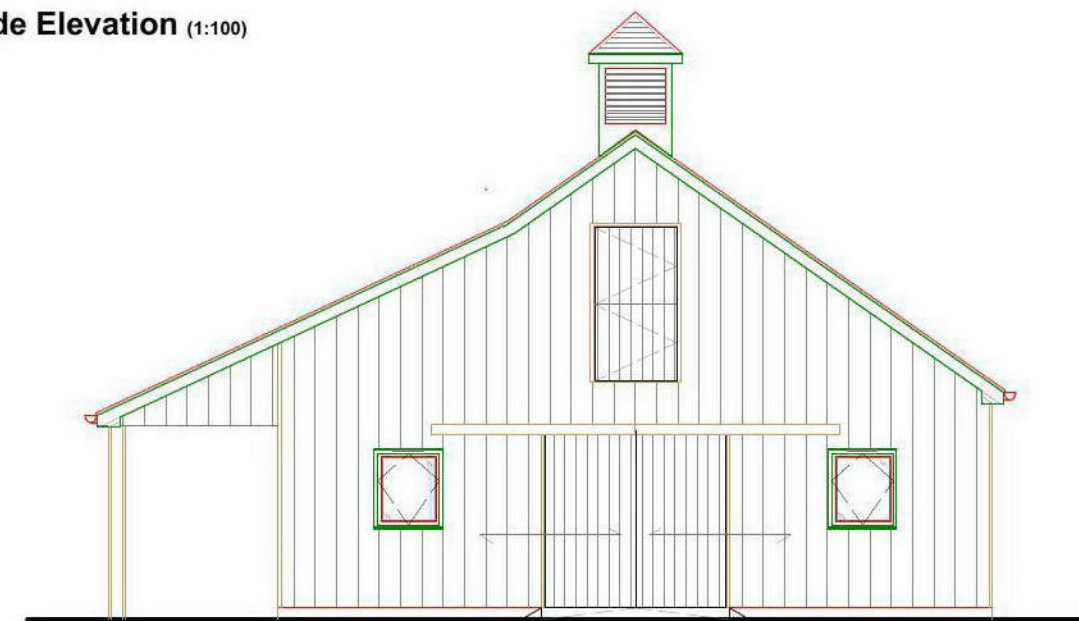


End Elevation (1:100)

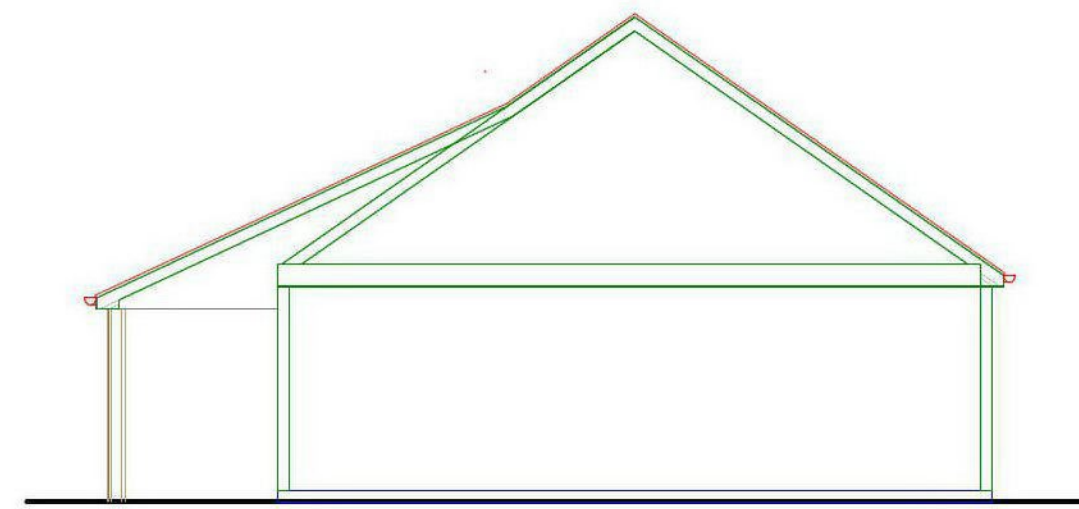

Section (1:100)

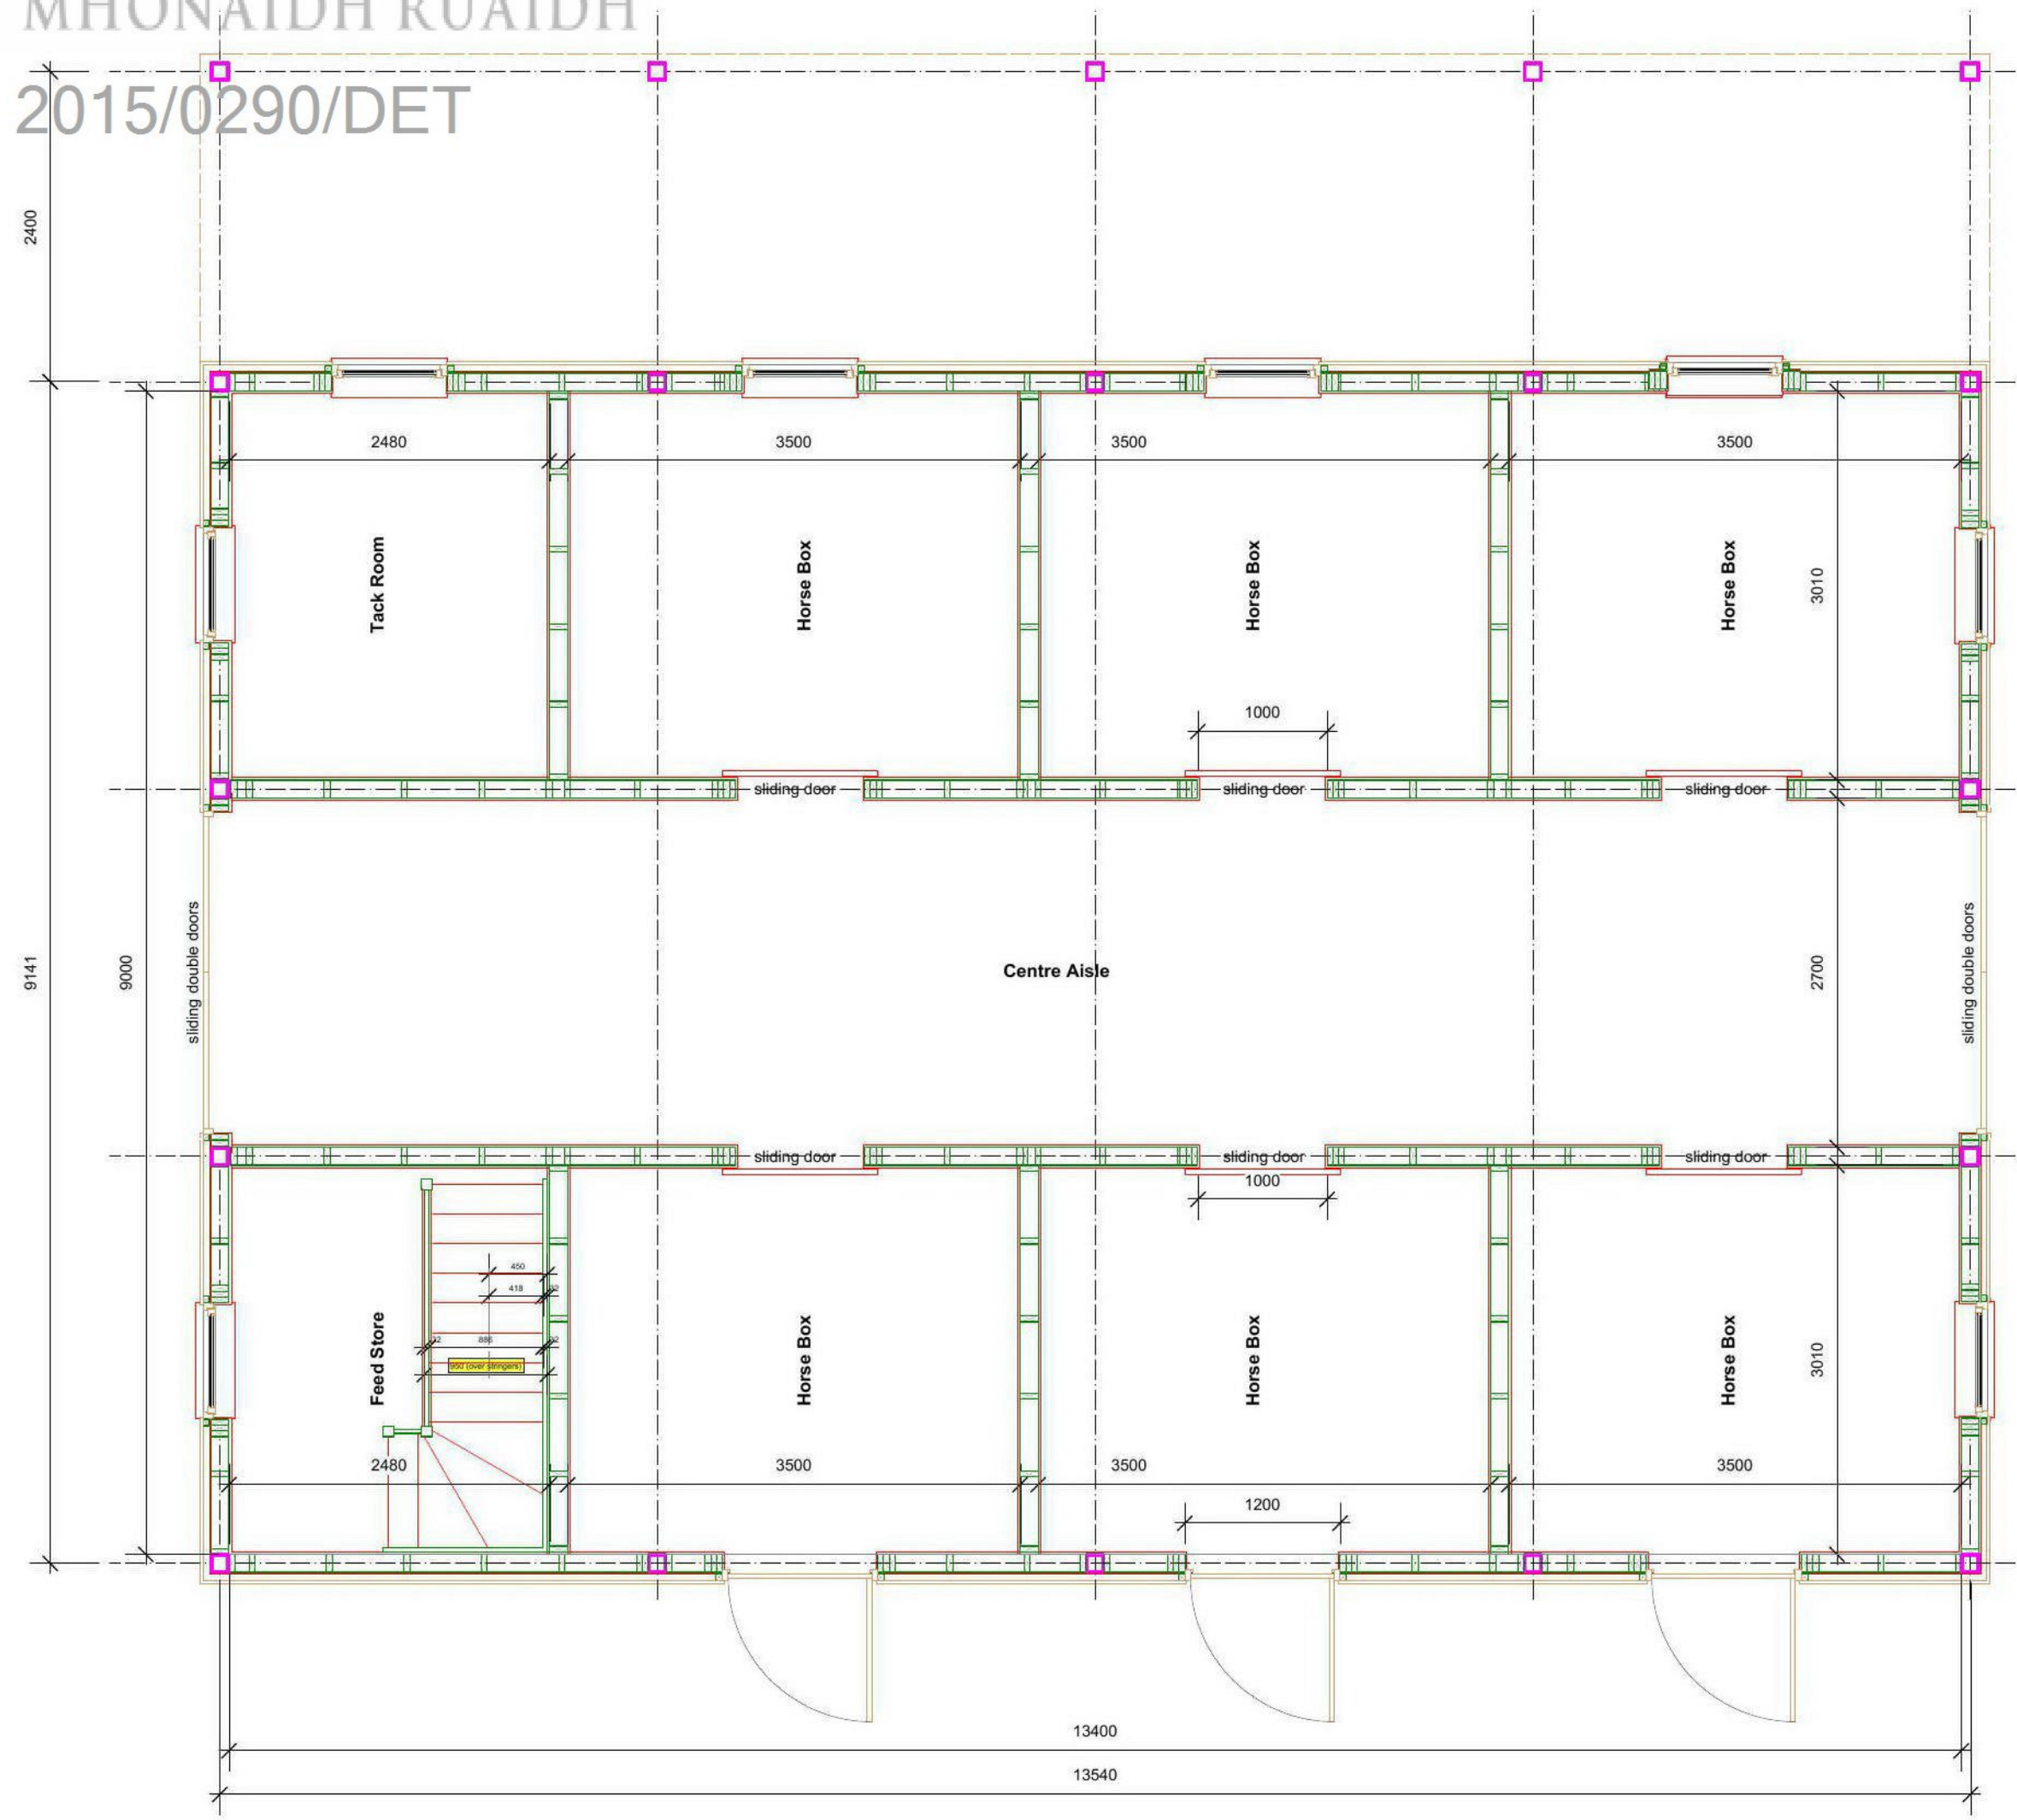

Floor Plan (1:50)

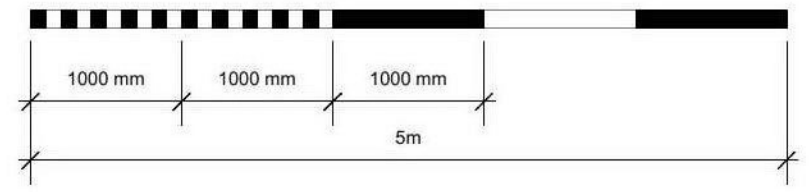

Client: Alasdair & Ingrid Kendal				
Site: Proposed New Outdoor Horse Livery & Associated House, Ground opposite Ballimore, Nethybridge				
Stable				
Planning Permission				
scales: 1:50 / 100 @ A2	drawn:	date: May '13	Dwg No: Kendal.Stable.1.1	rev: