
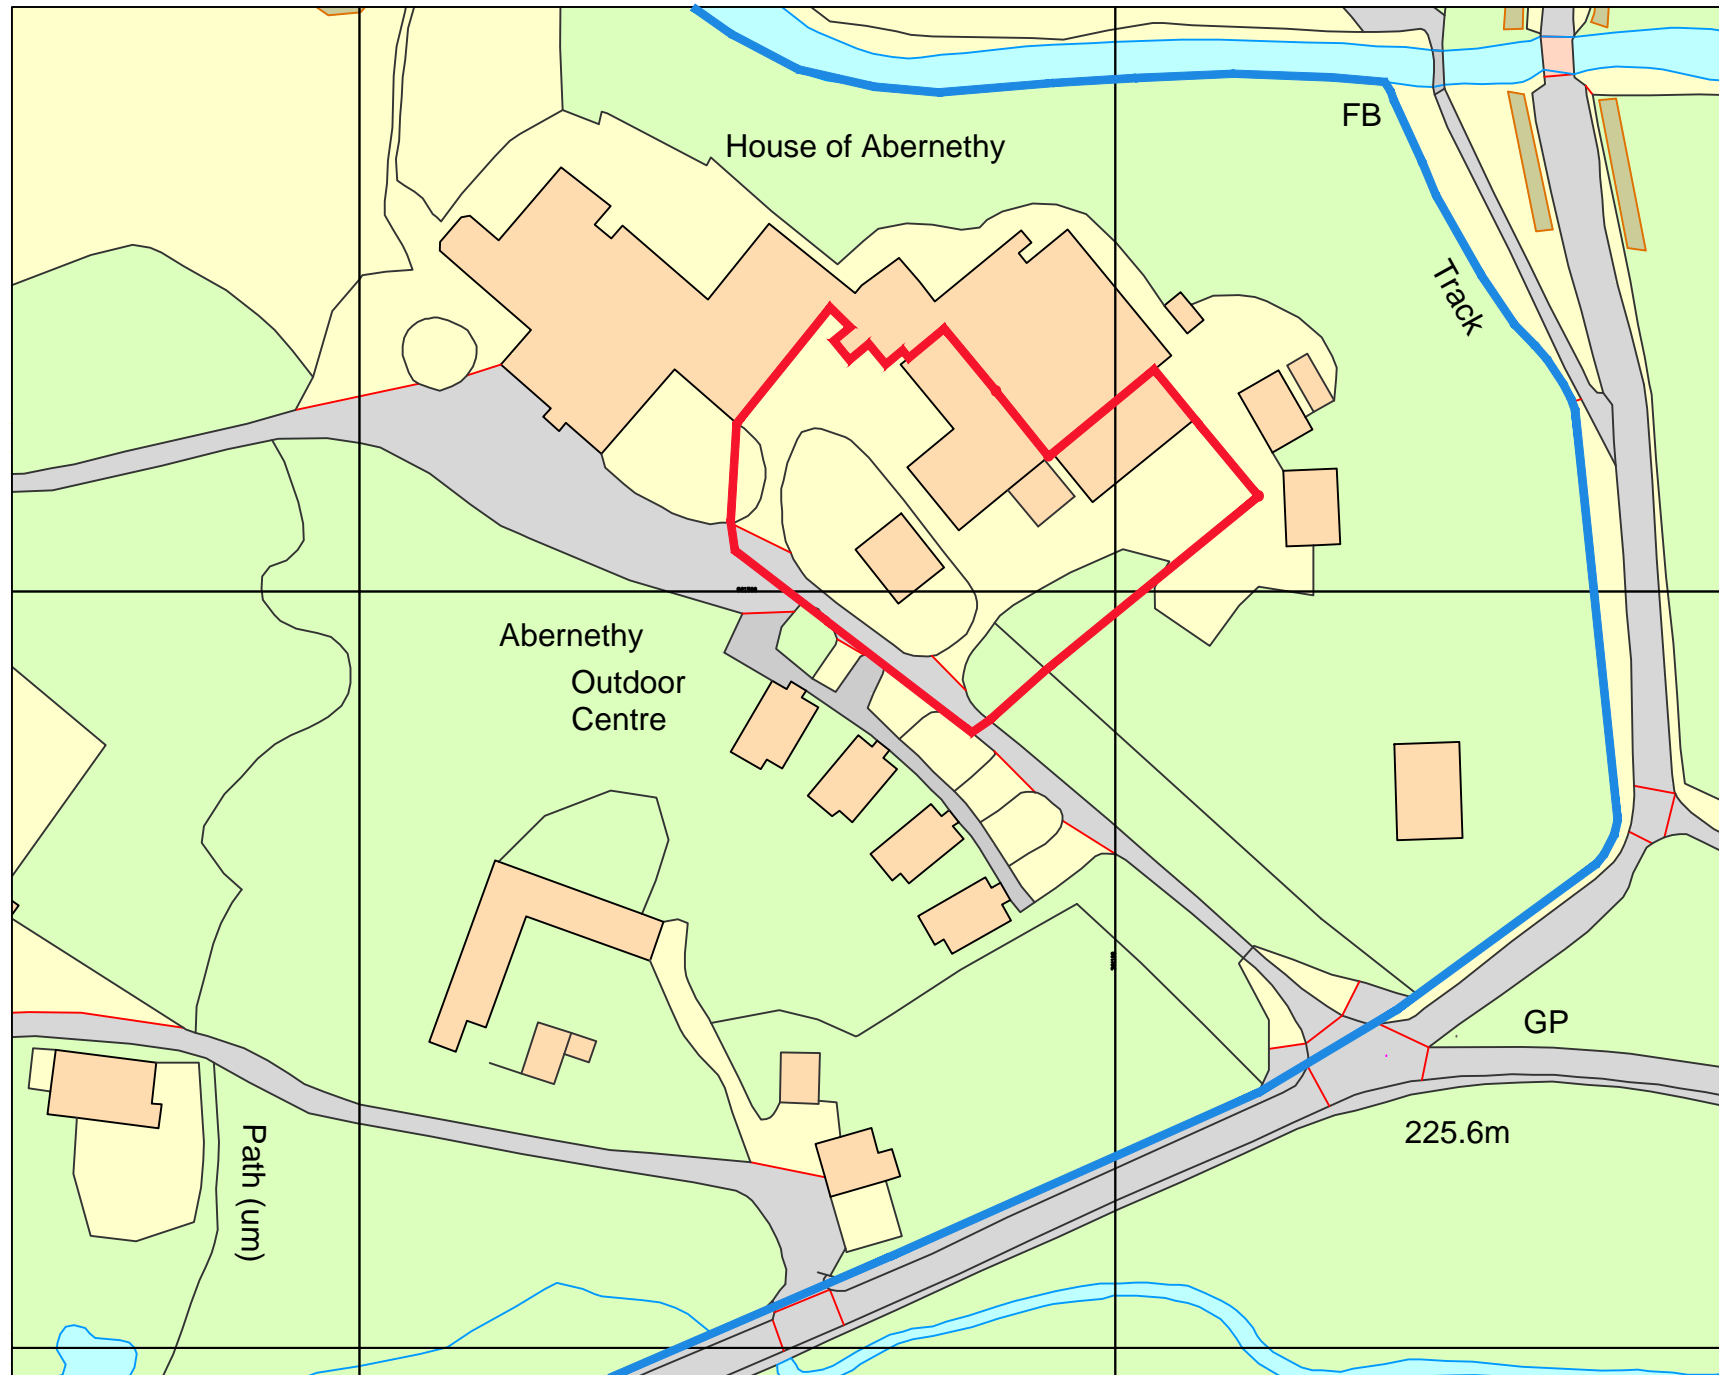


AGENDA ITEM 8


APPENDIX I

PLANS

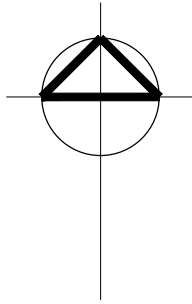

- Land under ownership
- Application boundary

Ordnance Survey, (c) Crown Copyright 2015. All rights reserved. Licence number 100022432

 

Site Plan as Existing

NOTES:
 0. GENERAL
 - This drawing is copyright © Gibbon Lawson McKee Ltd 2015 .
 - Do not scale from this drawing.
 - All works and materials are to conform to the relevant British Standards & Codes of Practice.

Ref	Date	Revision	By

Client :
THE ABERNETHY TRUST

Project :
NEW ACCOMMODATION BLOCK
ABERNETHY CENTRE
NETHYBRIDGE


Title :
SITE PLAN
AS EXISTING

Issue Status: PLANNING	Scale: 1:1000	Original Size: A3
---------------------------	------------------	----------------------

Date : 1st APRIL 2016	Drawn by: DMJ	Checked by: .
--------------------------	------------------	------------------

Project No : E2991	Stage: D	Drawing No : S (--) 001	Rev. .
-----------------------	-------------	----------------------------	-----------

GLM 58 Castle Street, Edinburgh EH2 3LU
 0131 225 4235 enquiries@weareglm.com
www.weareglm.com **glm**

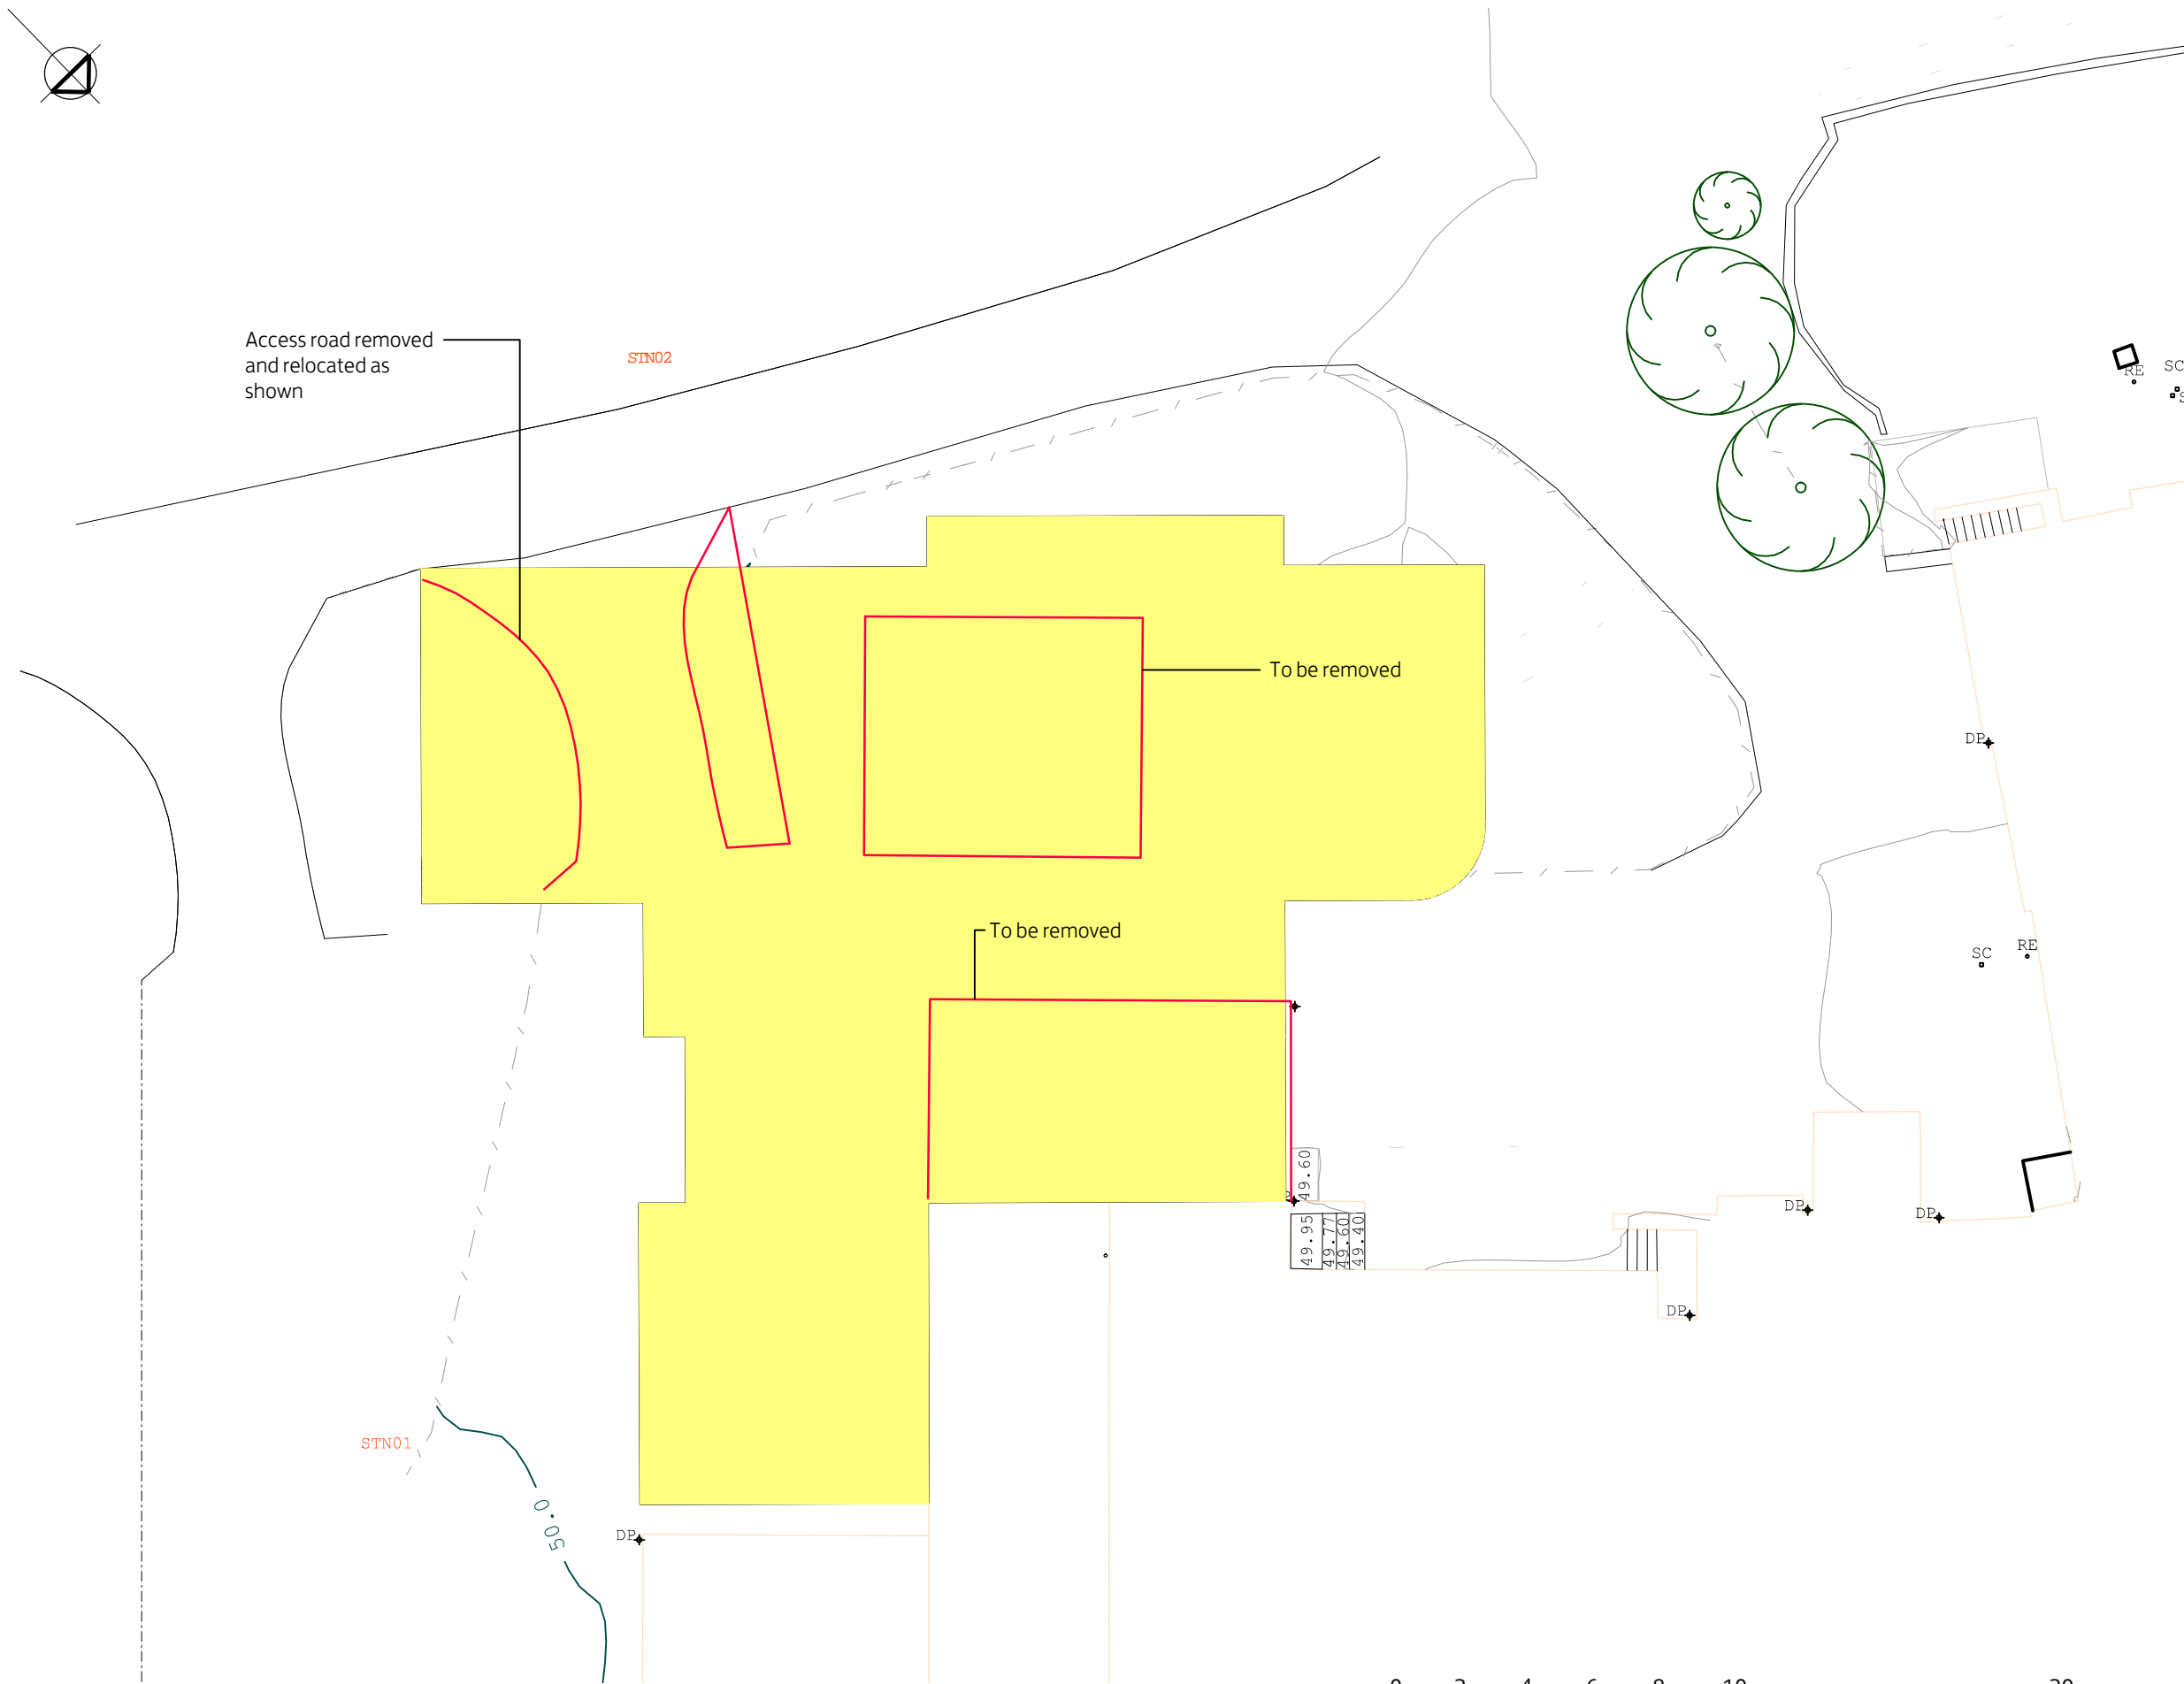


Block As Proposed


Ref	Date	Revision	By
-	-	-	-
Client: THE ABERNETHY TRUST			
Project: NEW ACCOMMODATION BLOCK ABERNETHY CENTRE NETHYBRIDGE			
Title: BLOCK PLAN AS PROPOSED			
Issue Status: PLANNING		Scale: 1:200	Original Size: A3
Date: 1st APRIL 2016		Drawn by: DMJ	Checked by: -
Project No: E2991	Stage: D	Drawing No: G (-) 002	Rev. -



North West Elevation

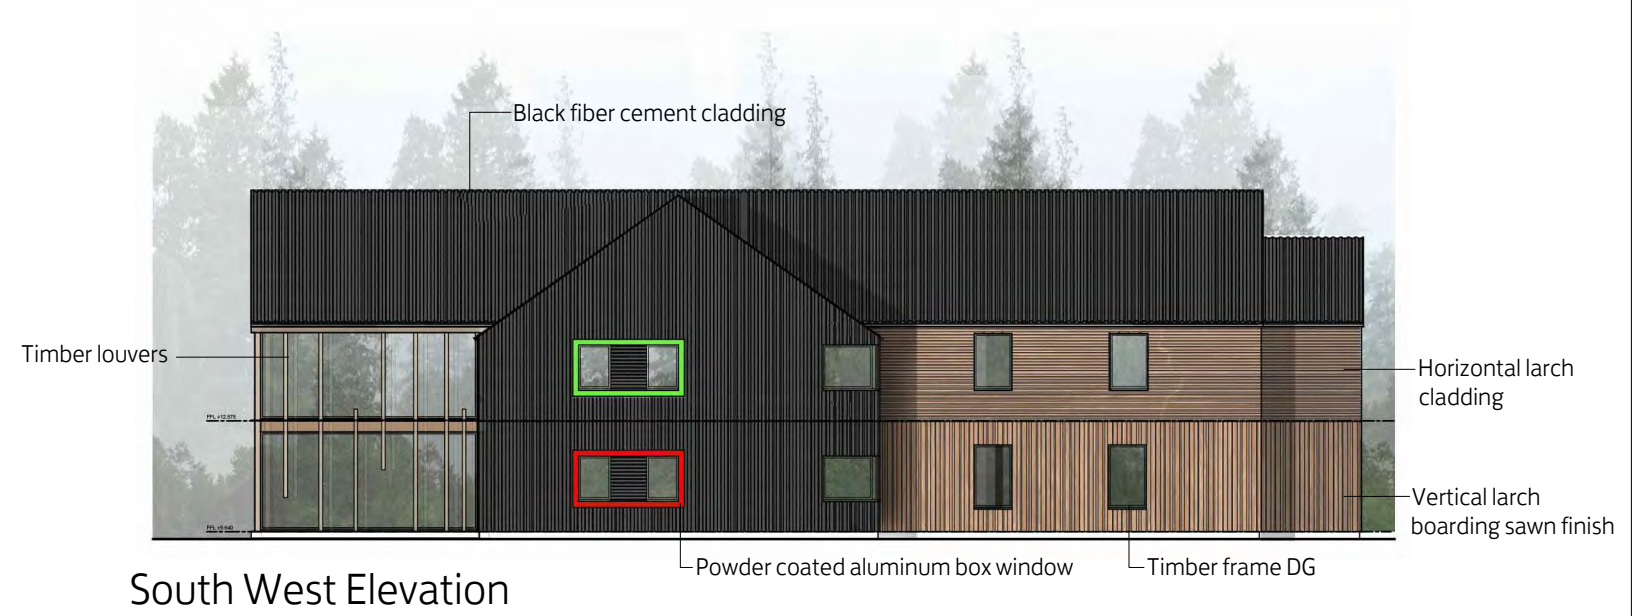


South West Elevation

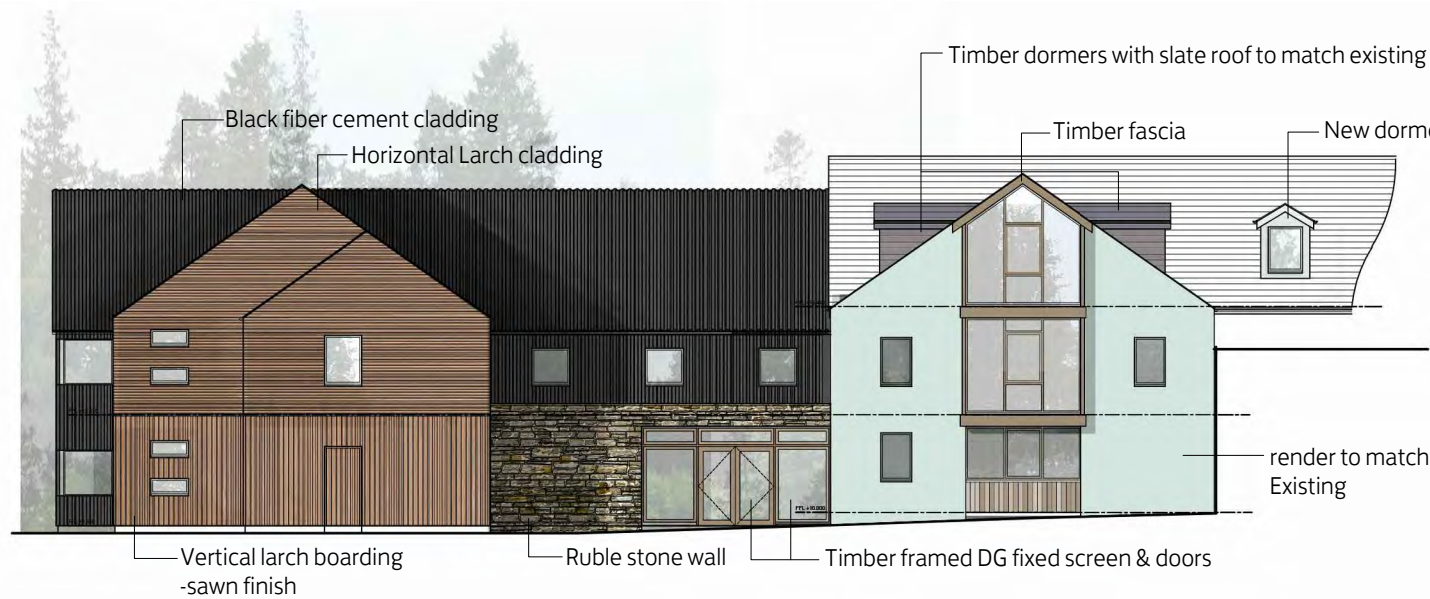


South East Elevation




North East Section

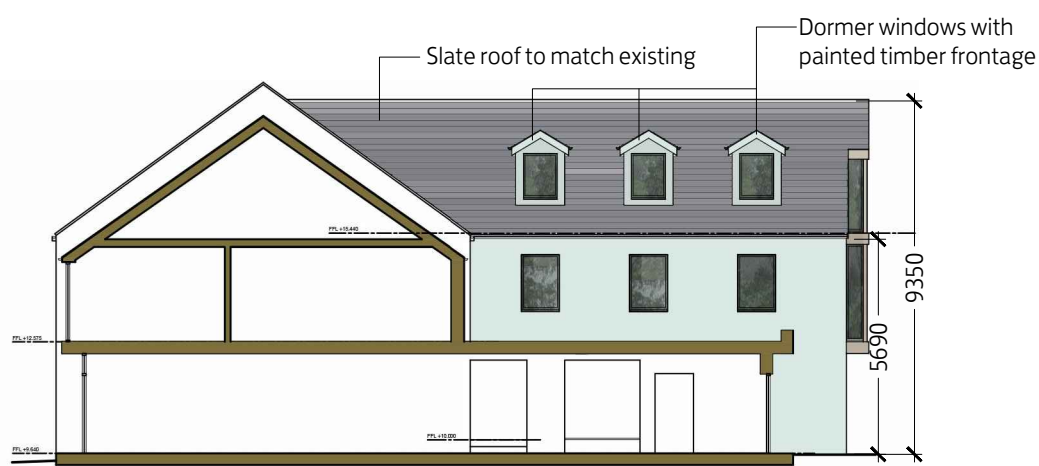



South West Section

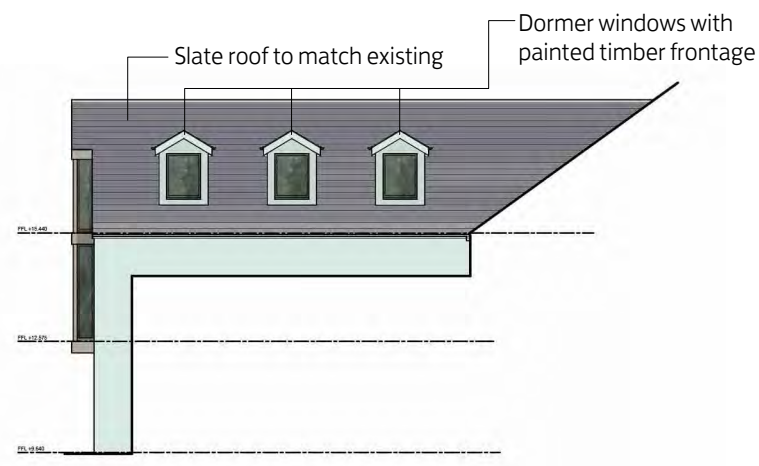

North East Elevation

 




C	30 03 16	DESIGN DEVELOPMENT	DJ
Ref	Date	Revision	By
Client : THE ABERNETHY TRUST			
Project : NEW ACCOMMODATION BLOCK ABERNETHY CENTRE NETHYBRIDGE			
Title : ELEVATIONS AS PROPOSED			
Issue Status: OUTLINE DESIGN		Scale: 1:200	Original Size: A3
Date : 1 MARCH 2016		Drawn by: DMJ	Checked by:
Project No : E2991	Stage: C	Drawing No : G (2-) 011	Rev. C

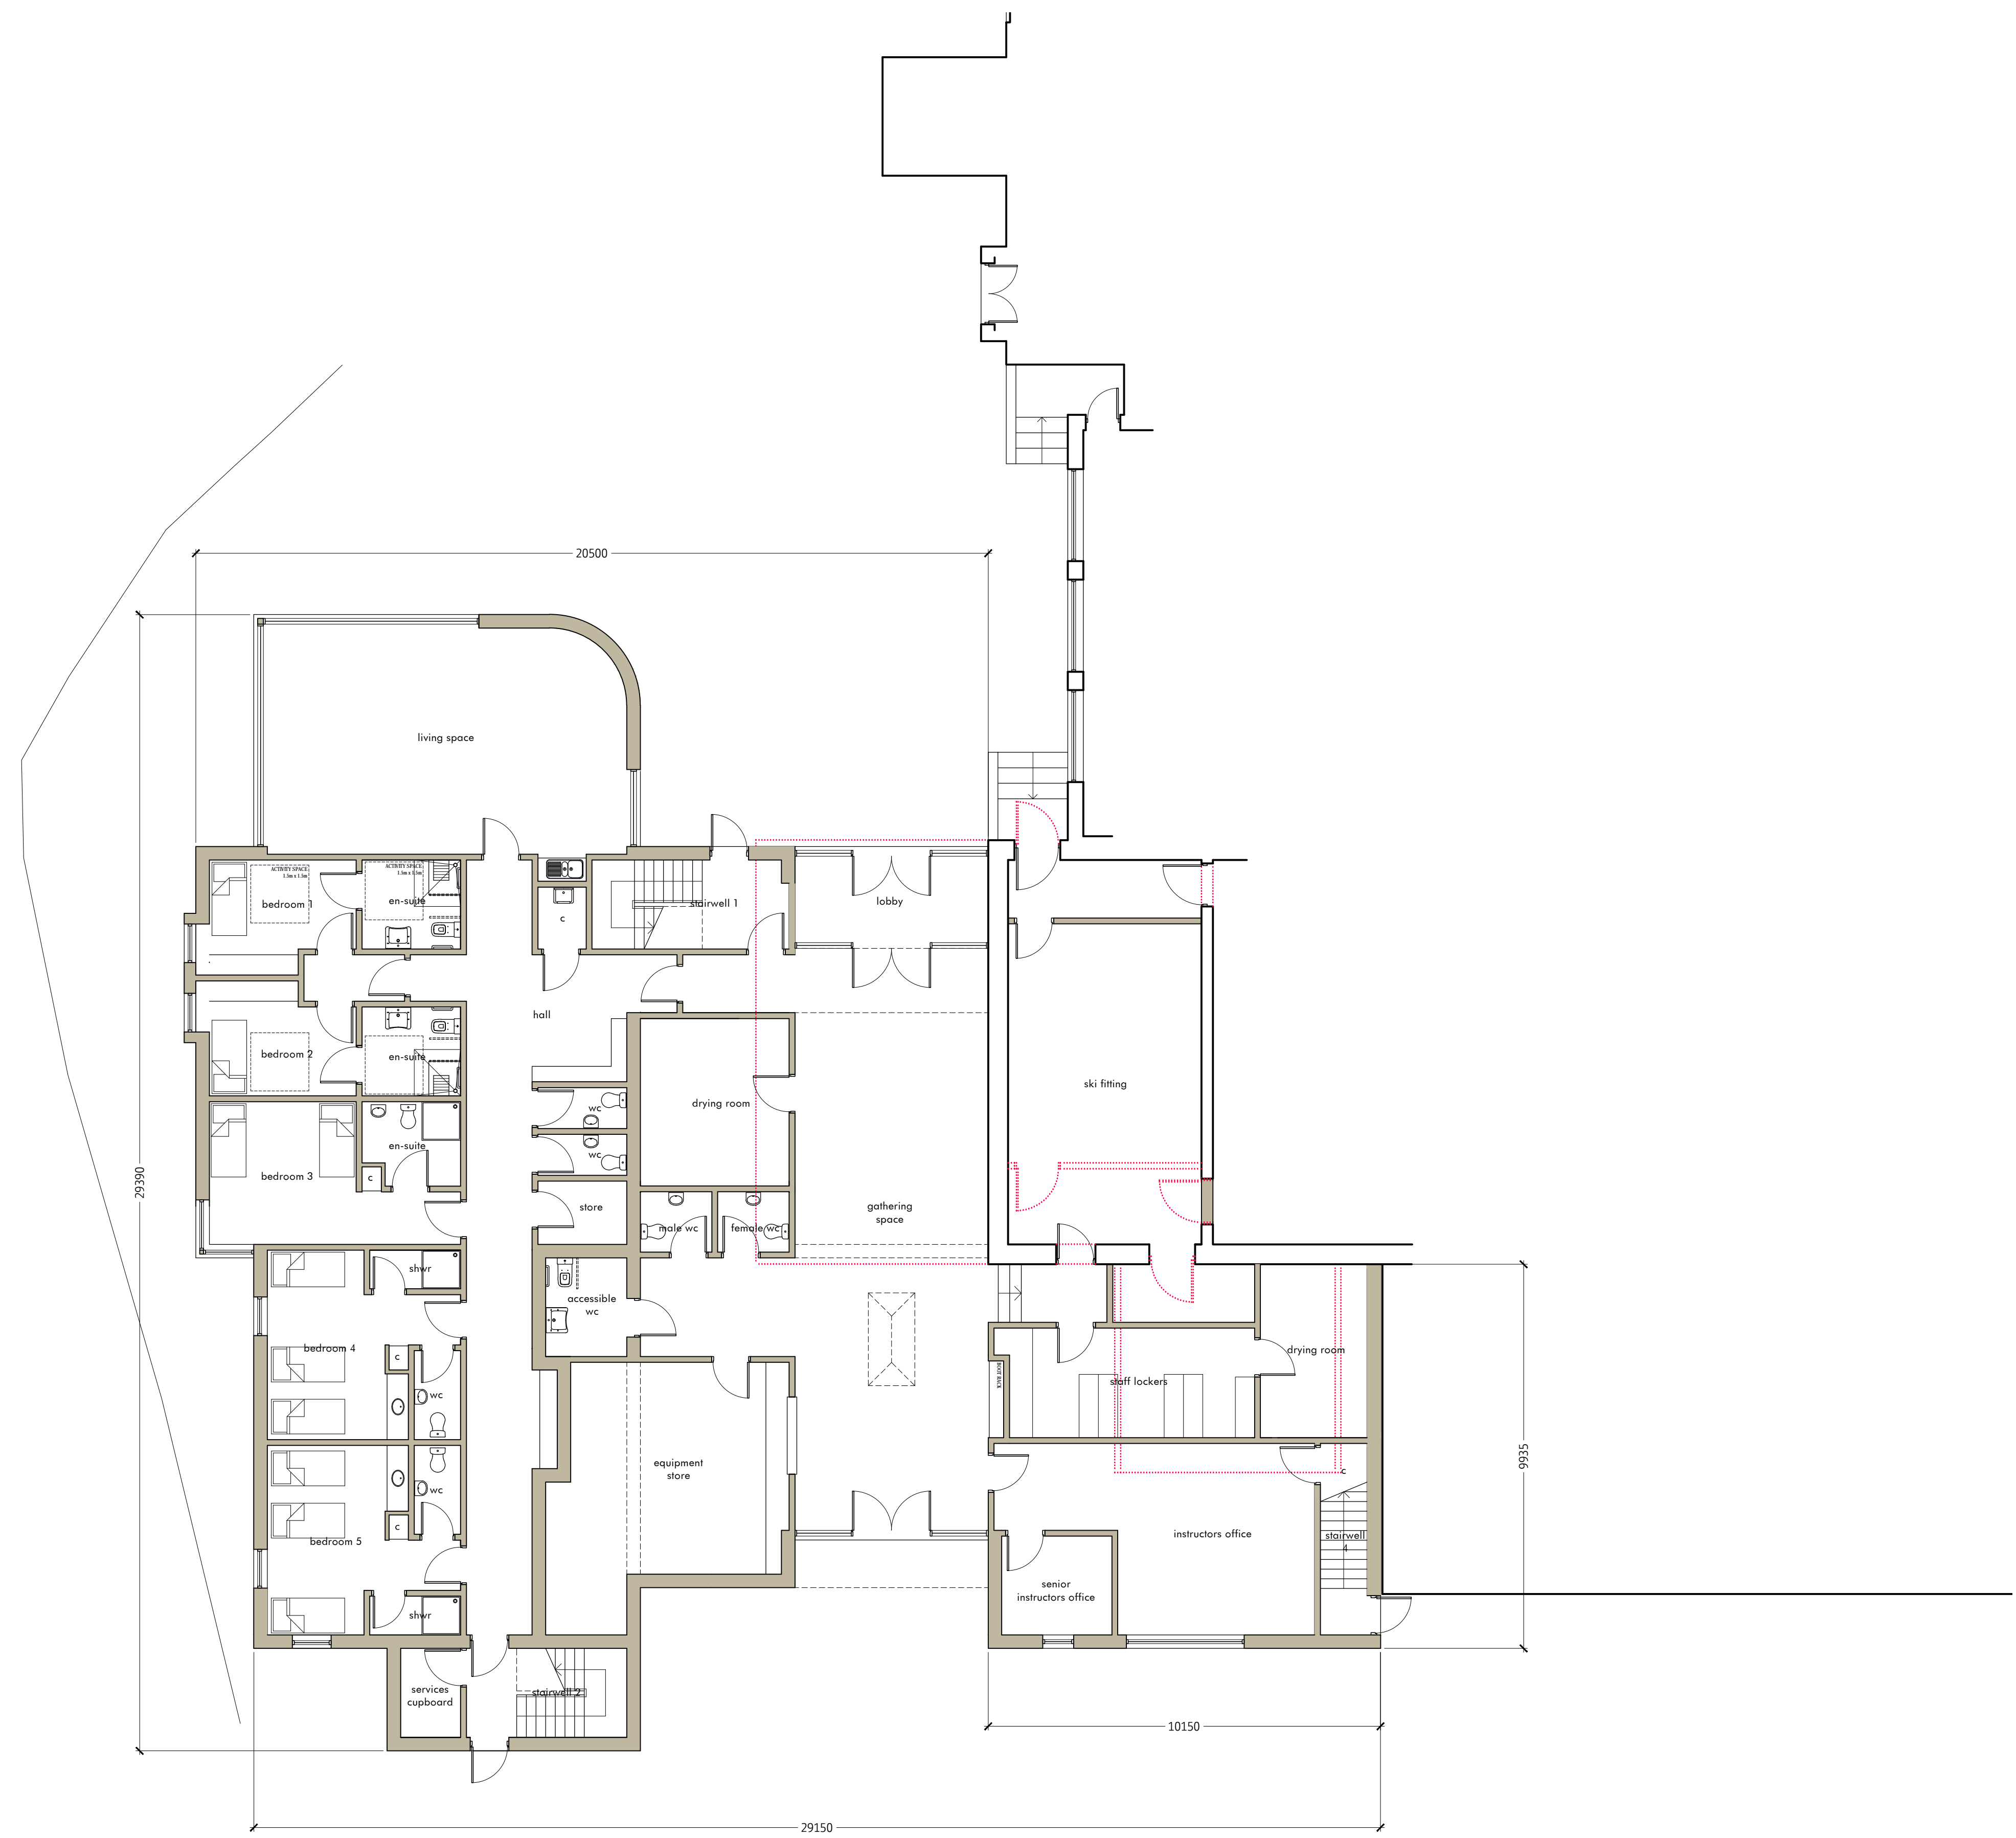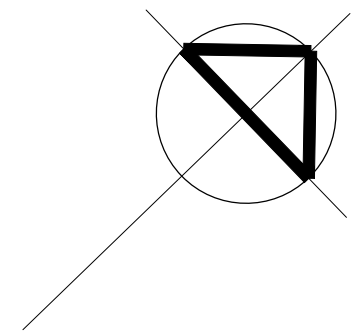

NOTES:
 0. GENERAL
 - This drawing is copyright © Gibbon Lawson McKee Ltd 2016.
 - Do not scale from this drawing.



Ref	Date	Revision	By
Client: ABERNETHY TRUST			
Project: NEW ACCOMMODATION BLOCK ABERNETHY CENTRE NETHYBRIDGE			
Title: GROUND FLOOR PLAN AS PROPOSED			
Issue Status: PLANNING		Scale: 1:100	Original Size: A1
Date: 1 APRIL 2015		Drawn by: DJ	Checked by:
Project No: E2991	Stage: C	Drawing No: G (2-) 001	Rev. .

 

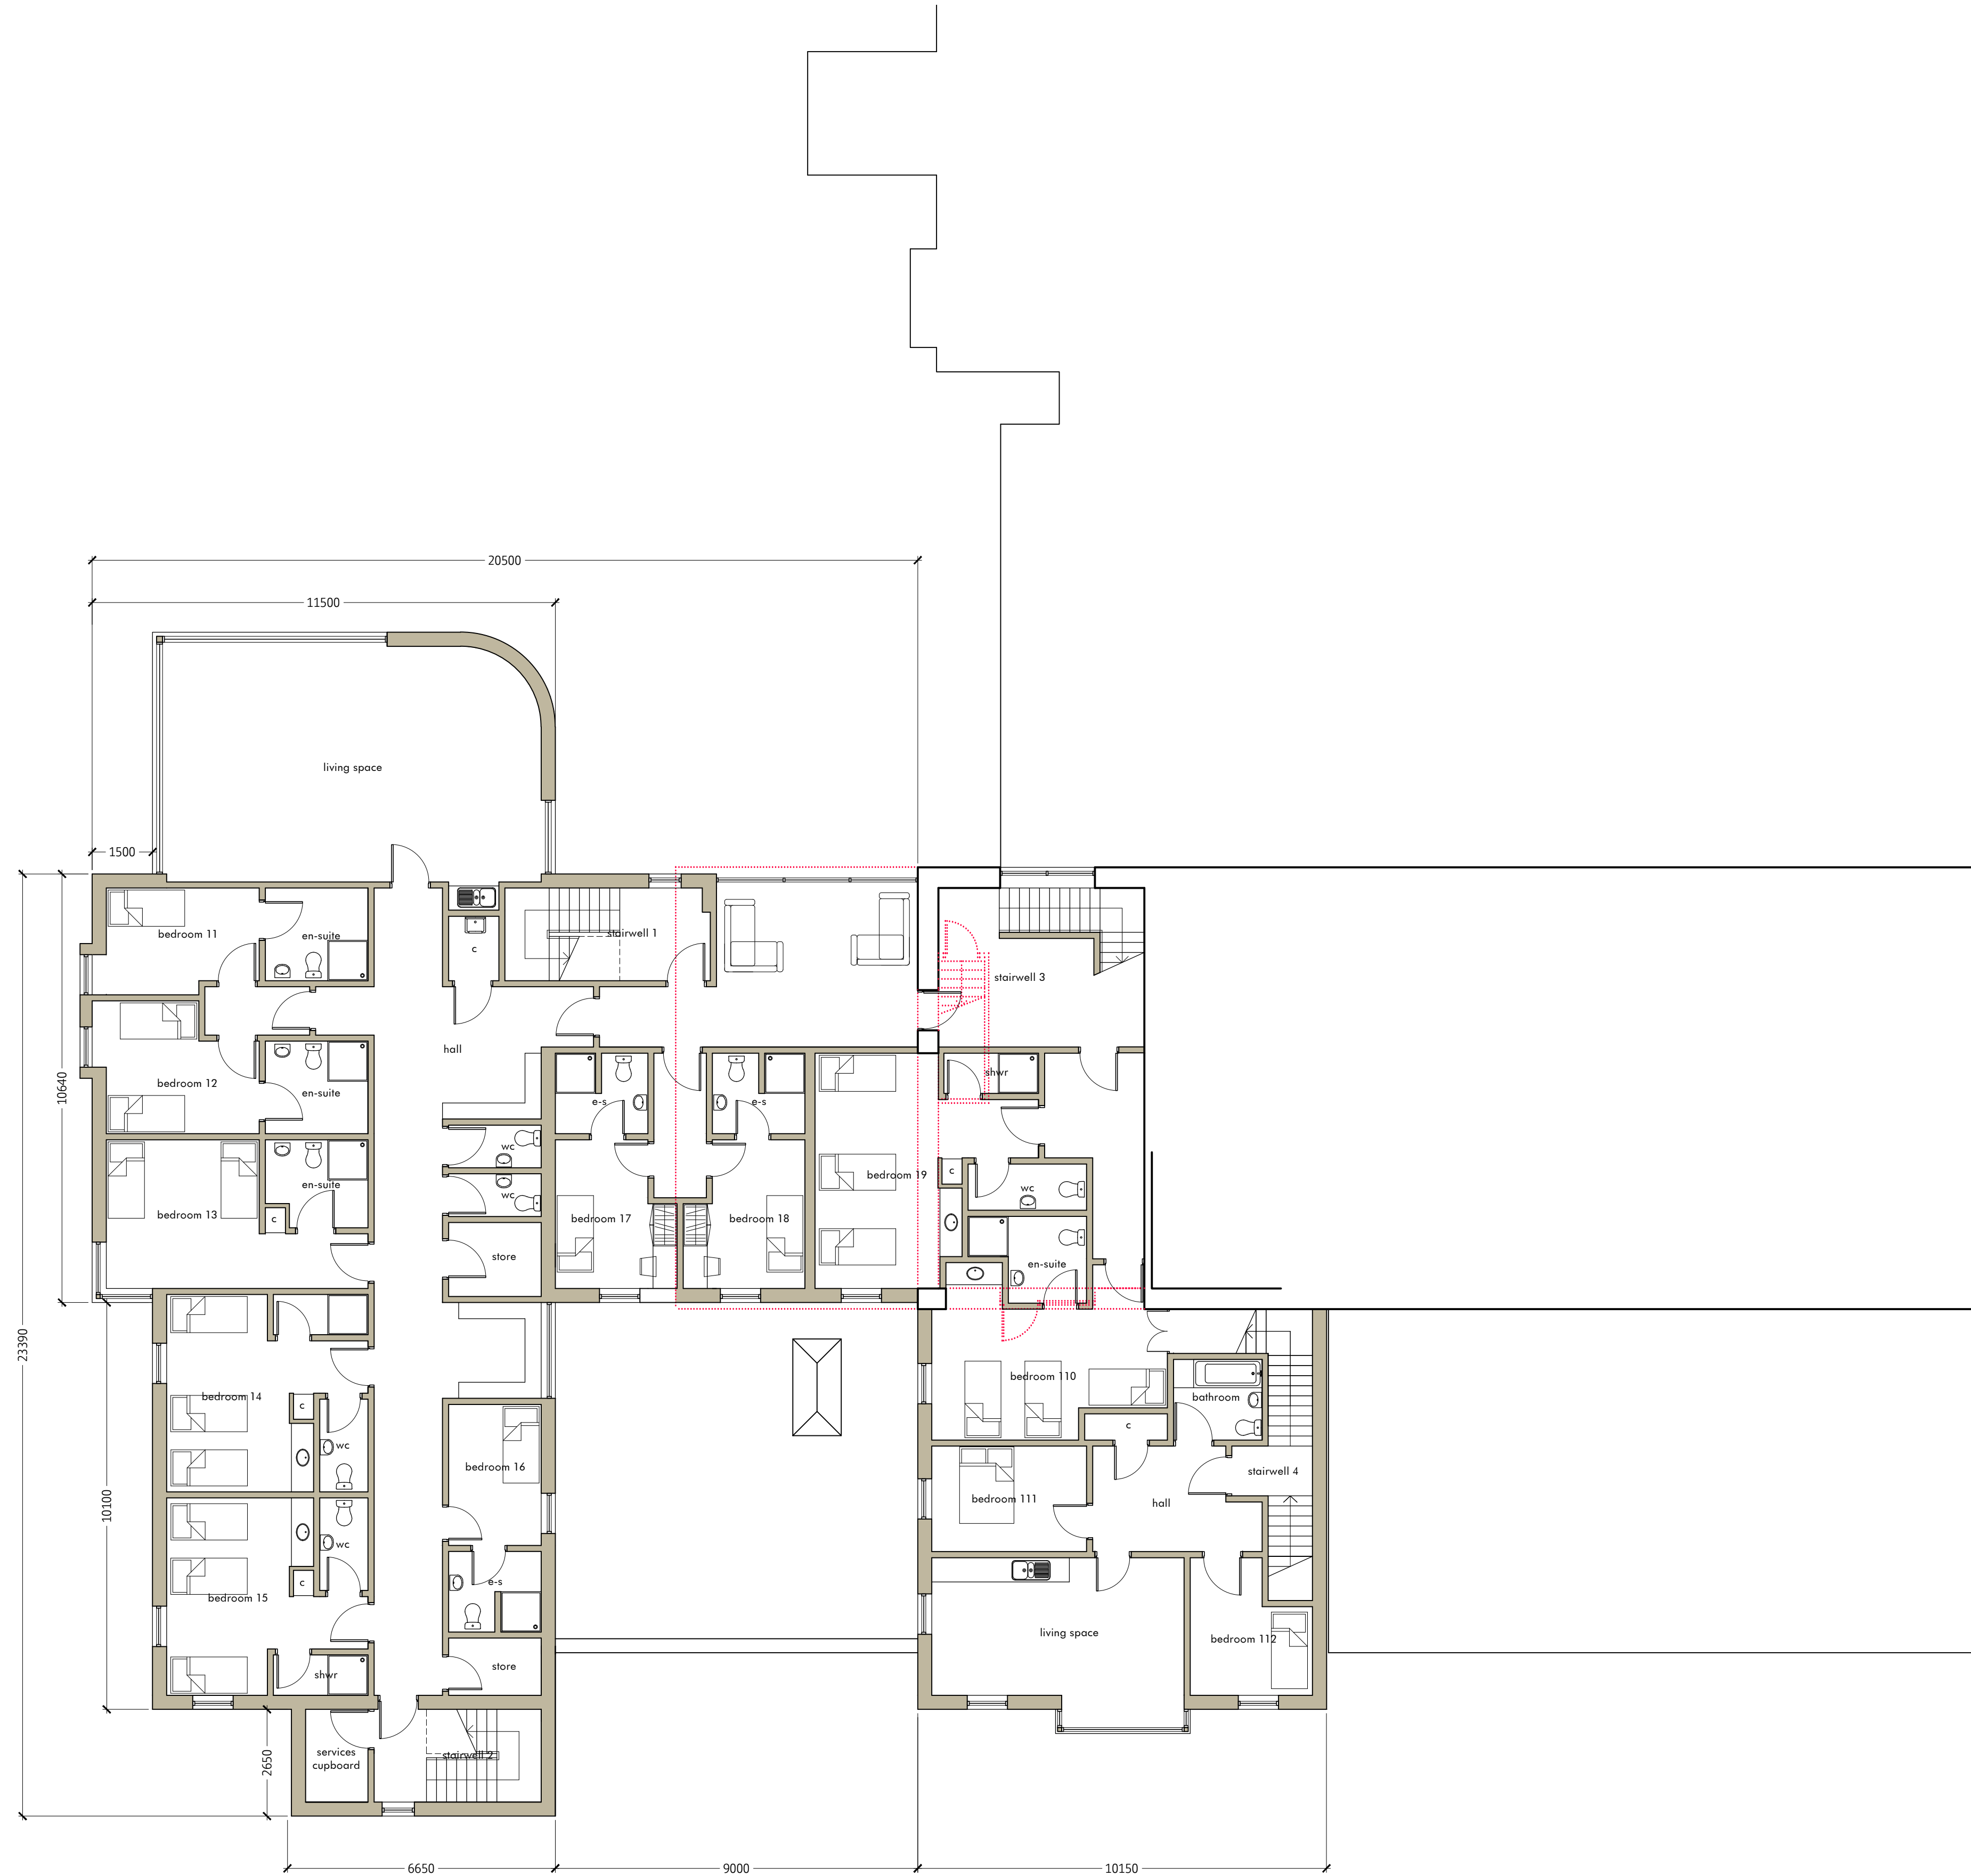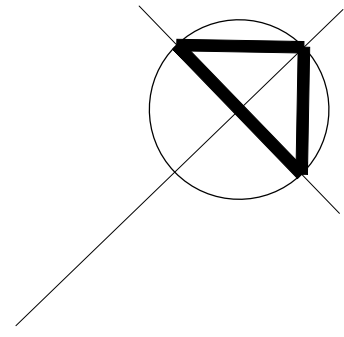

NOTES:
 0. GENERAL
 - This drawing is copyright © Gibbon Lawson McKee Ltd 2016.
 - Do not scale from this drawing.

Ref	Date	Revision	By
Client: ABERNETHY TRUST			
Project: NEW ACCOMMODATION BLOCK ABERNETHY CENTRE NETHYBRIDGE			
Title: FIRST FLOOR PLAN AS PROPOSED			
Issue Status: PLANNING		Scale: 1:100	Original Size: A1
Date: 1 APRIL 2015		Drawn by: DJ	Checked by:
Project No: E2991	Stage: C	Drawing No: G (2-) 002	Rev. .

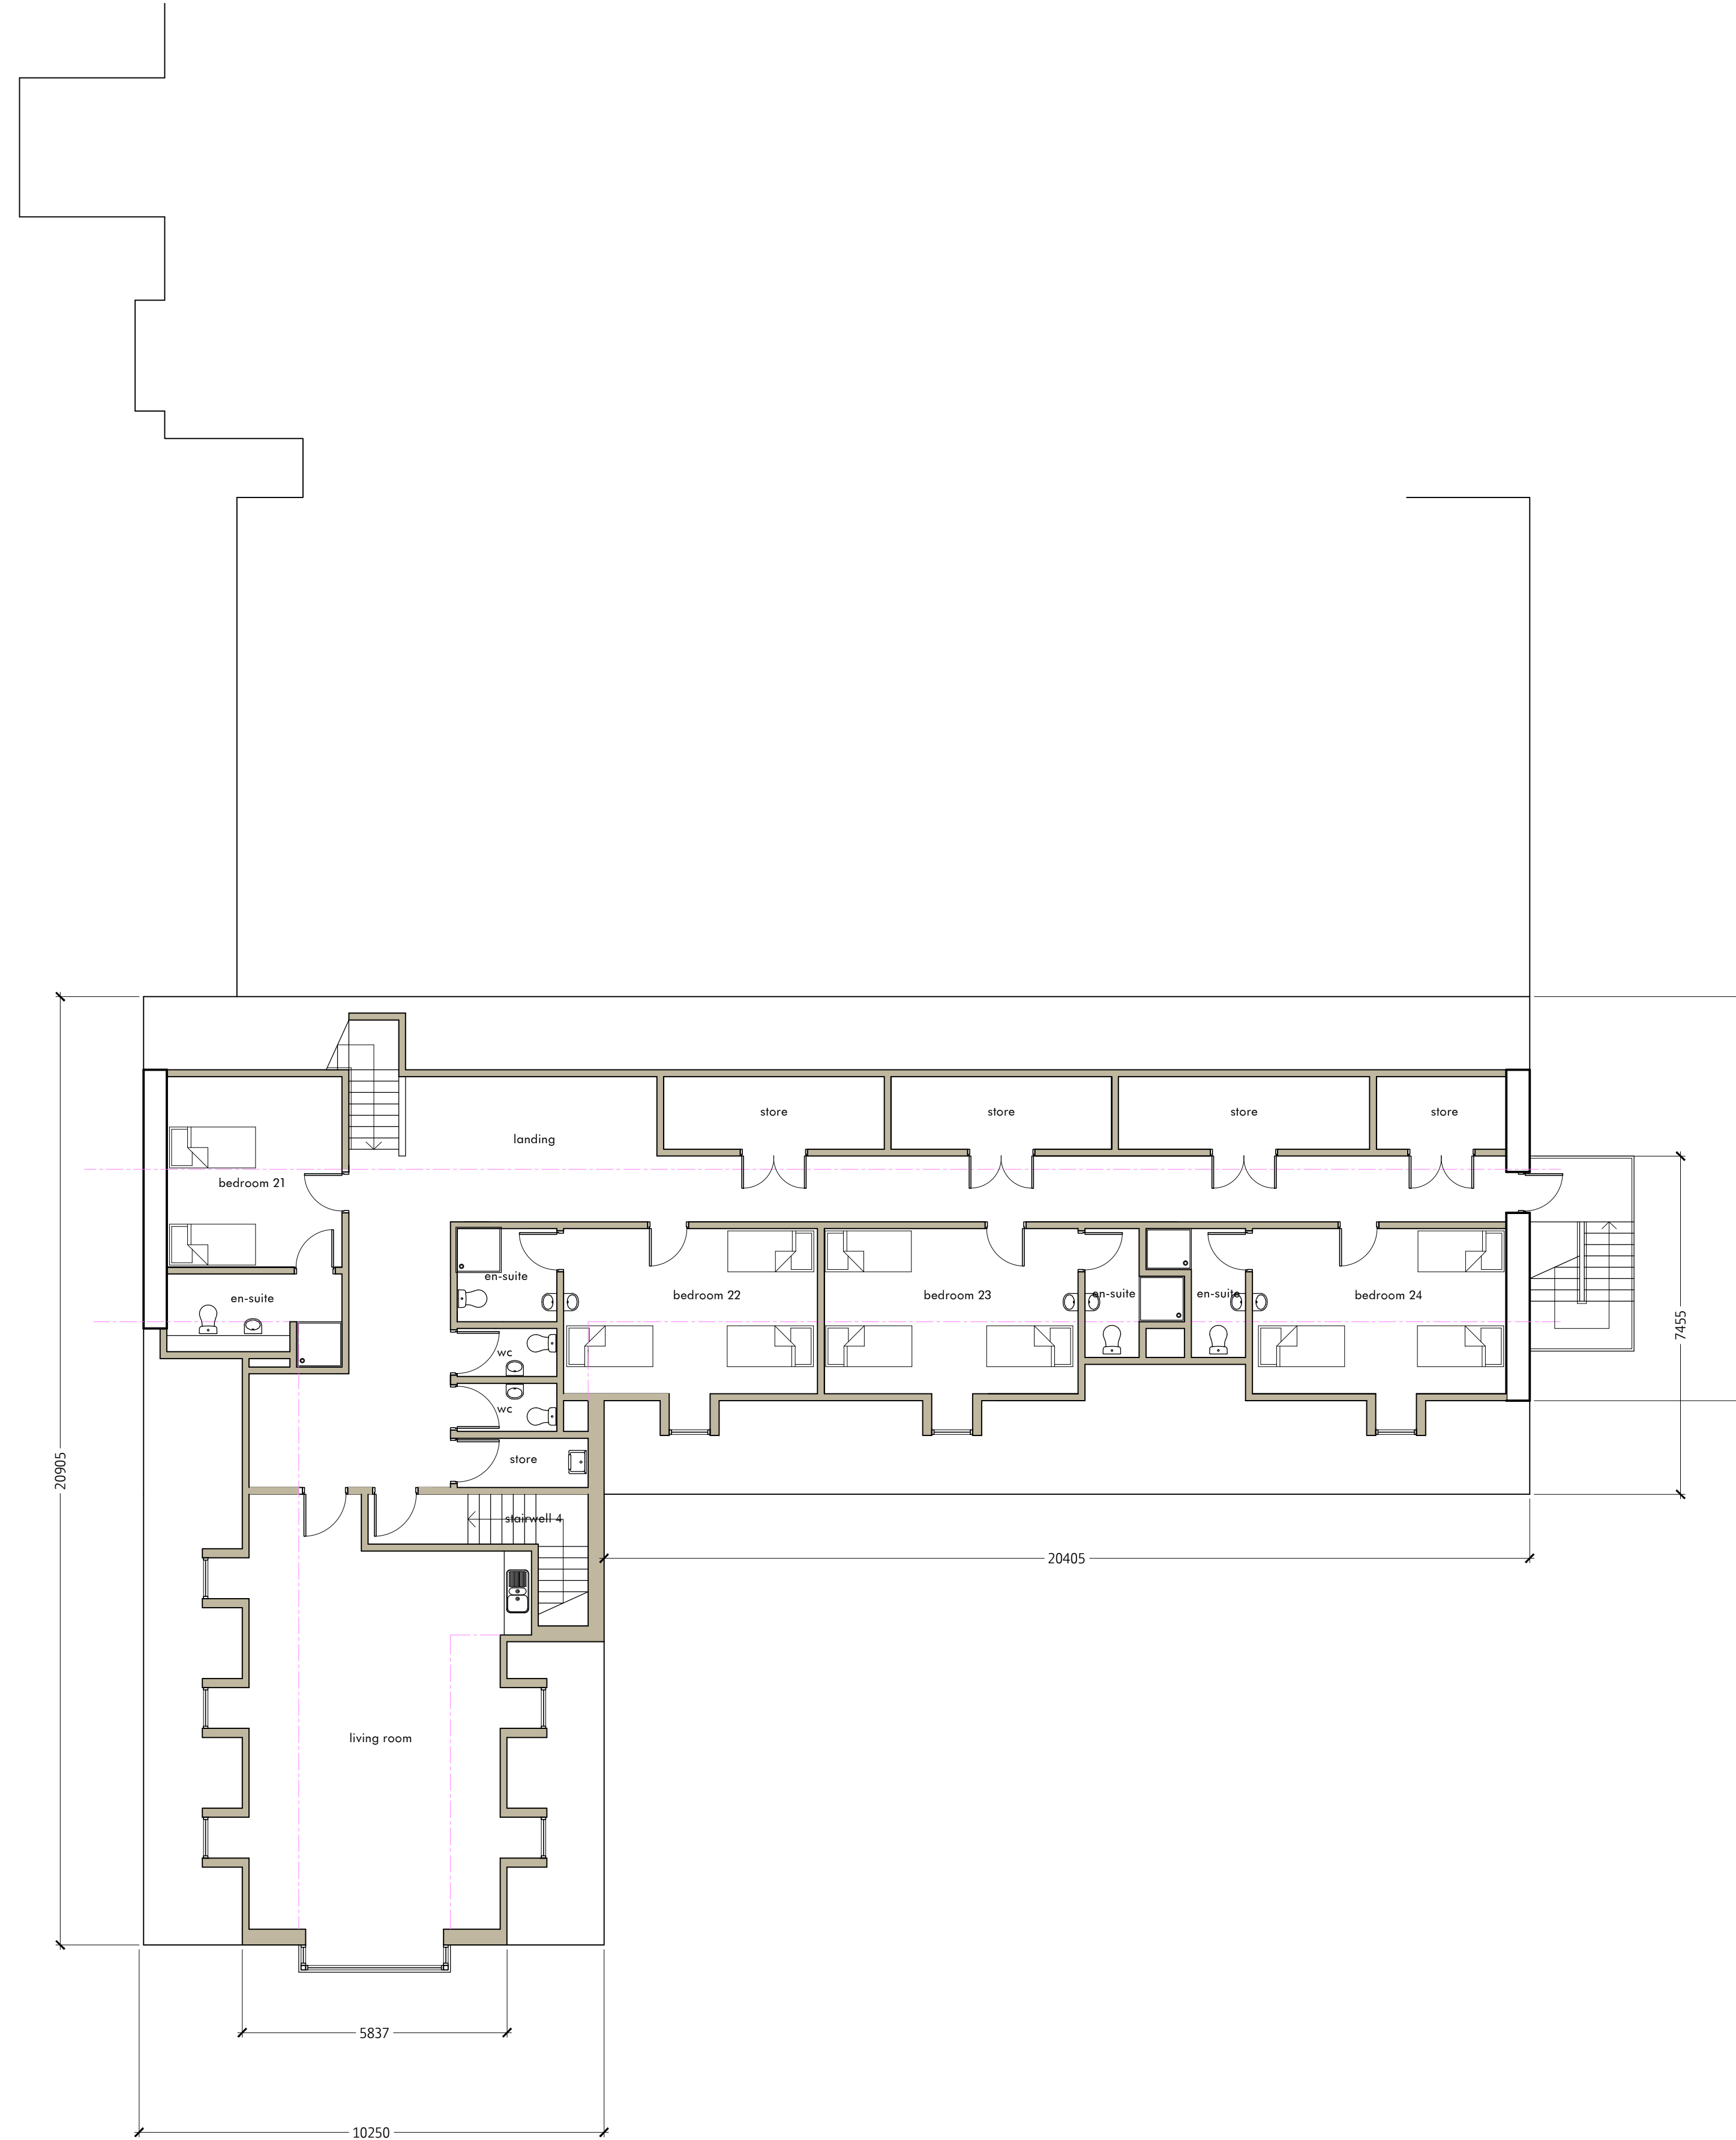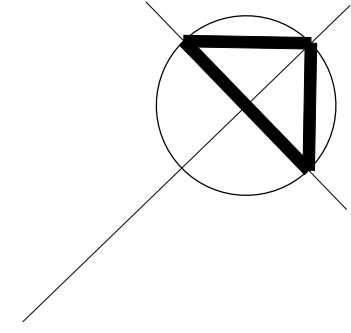


NOTES:
 0. GENERAL
 - This drawing is copyright © Gibbon Lawson McKee Ltd 2016.
 - Do not scale from this drawing.

Ref	Date	Revision	By
Client: ABERNETHY TRUST			
Project: NEW ACCOMMODATION BLOCK ABERNETHY CENTRE NETHYBRIDGE			
Title: SECOND FLOOR PLAN AS PROPOSED			
Issue Status: PLANNING		Scale: 1:100	Original Size: A1
Date: 1 APRIL 2015		Drawn by: DJ	Checked by:
Project No: E2991	Stage: D	Drawing No: G (2-) 003	Rev. .

Second Floor Plan METRES


Tree planting plan

May 2016

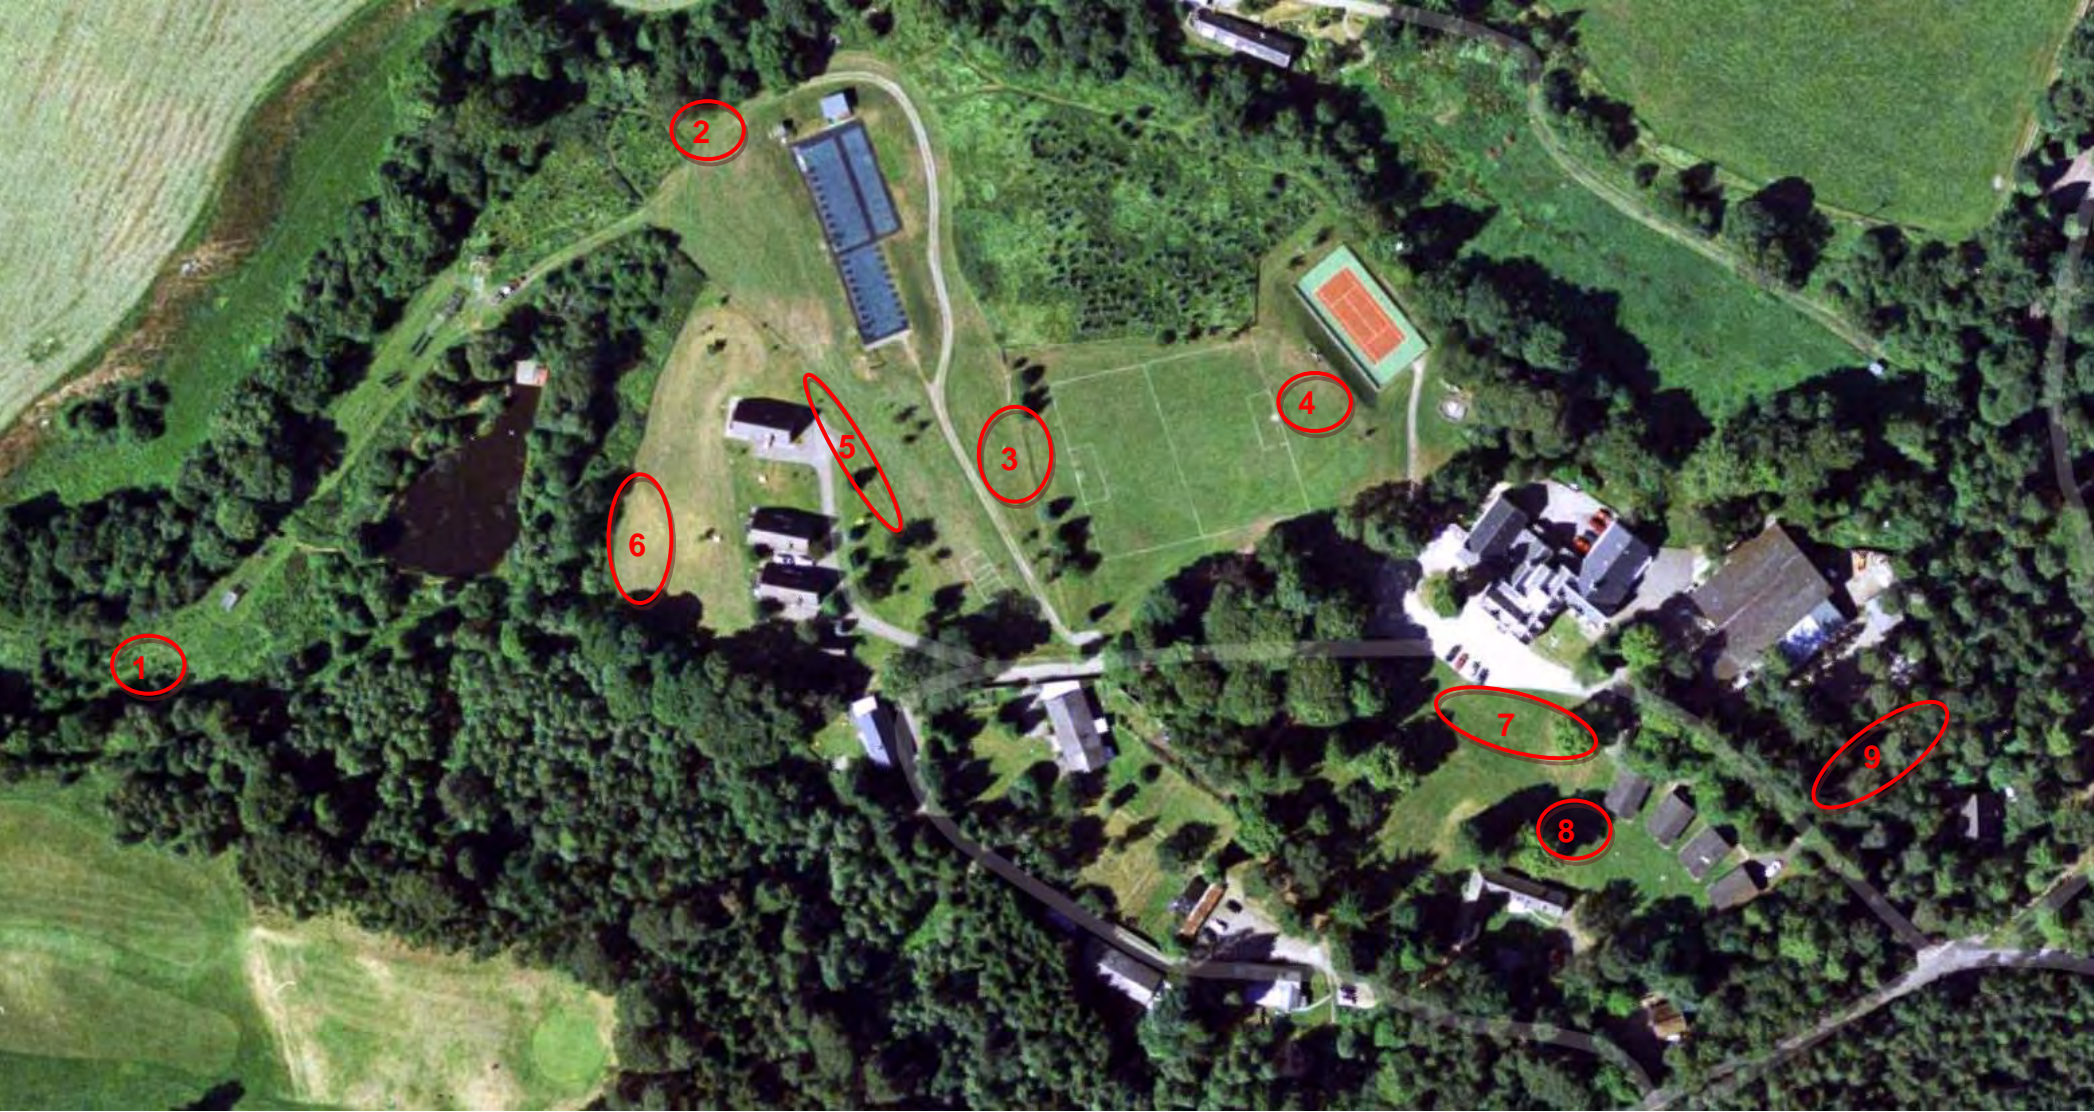

Note: older satellite map, not fully accurate with current trees

Area 1	15 x Alder	Area 5	4 x Goat Willow	Area 9	10 x Scots Pine
Area 2	5 x Goat Willow	Area 6	3 x Goat Willow		
Area 3	4 x Oak	Area 7	3 x Oak		
Area 3	3 x Oak	Area 8	3 x Goat Willow		
					Total = 50 trees

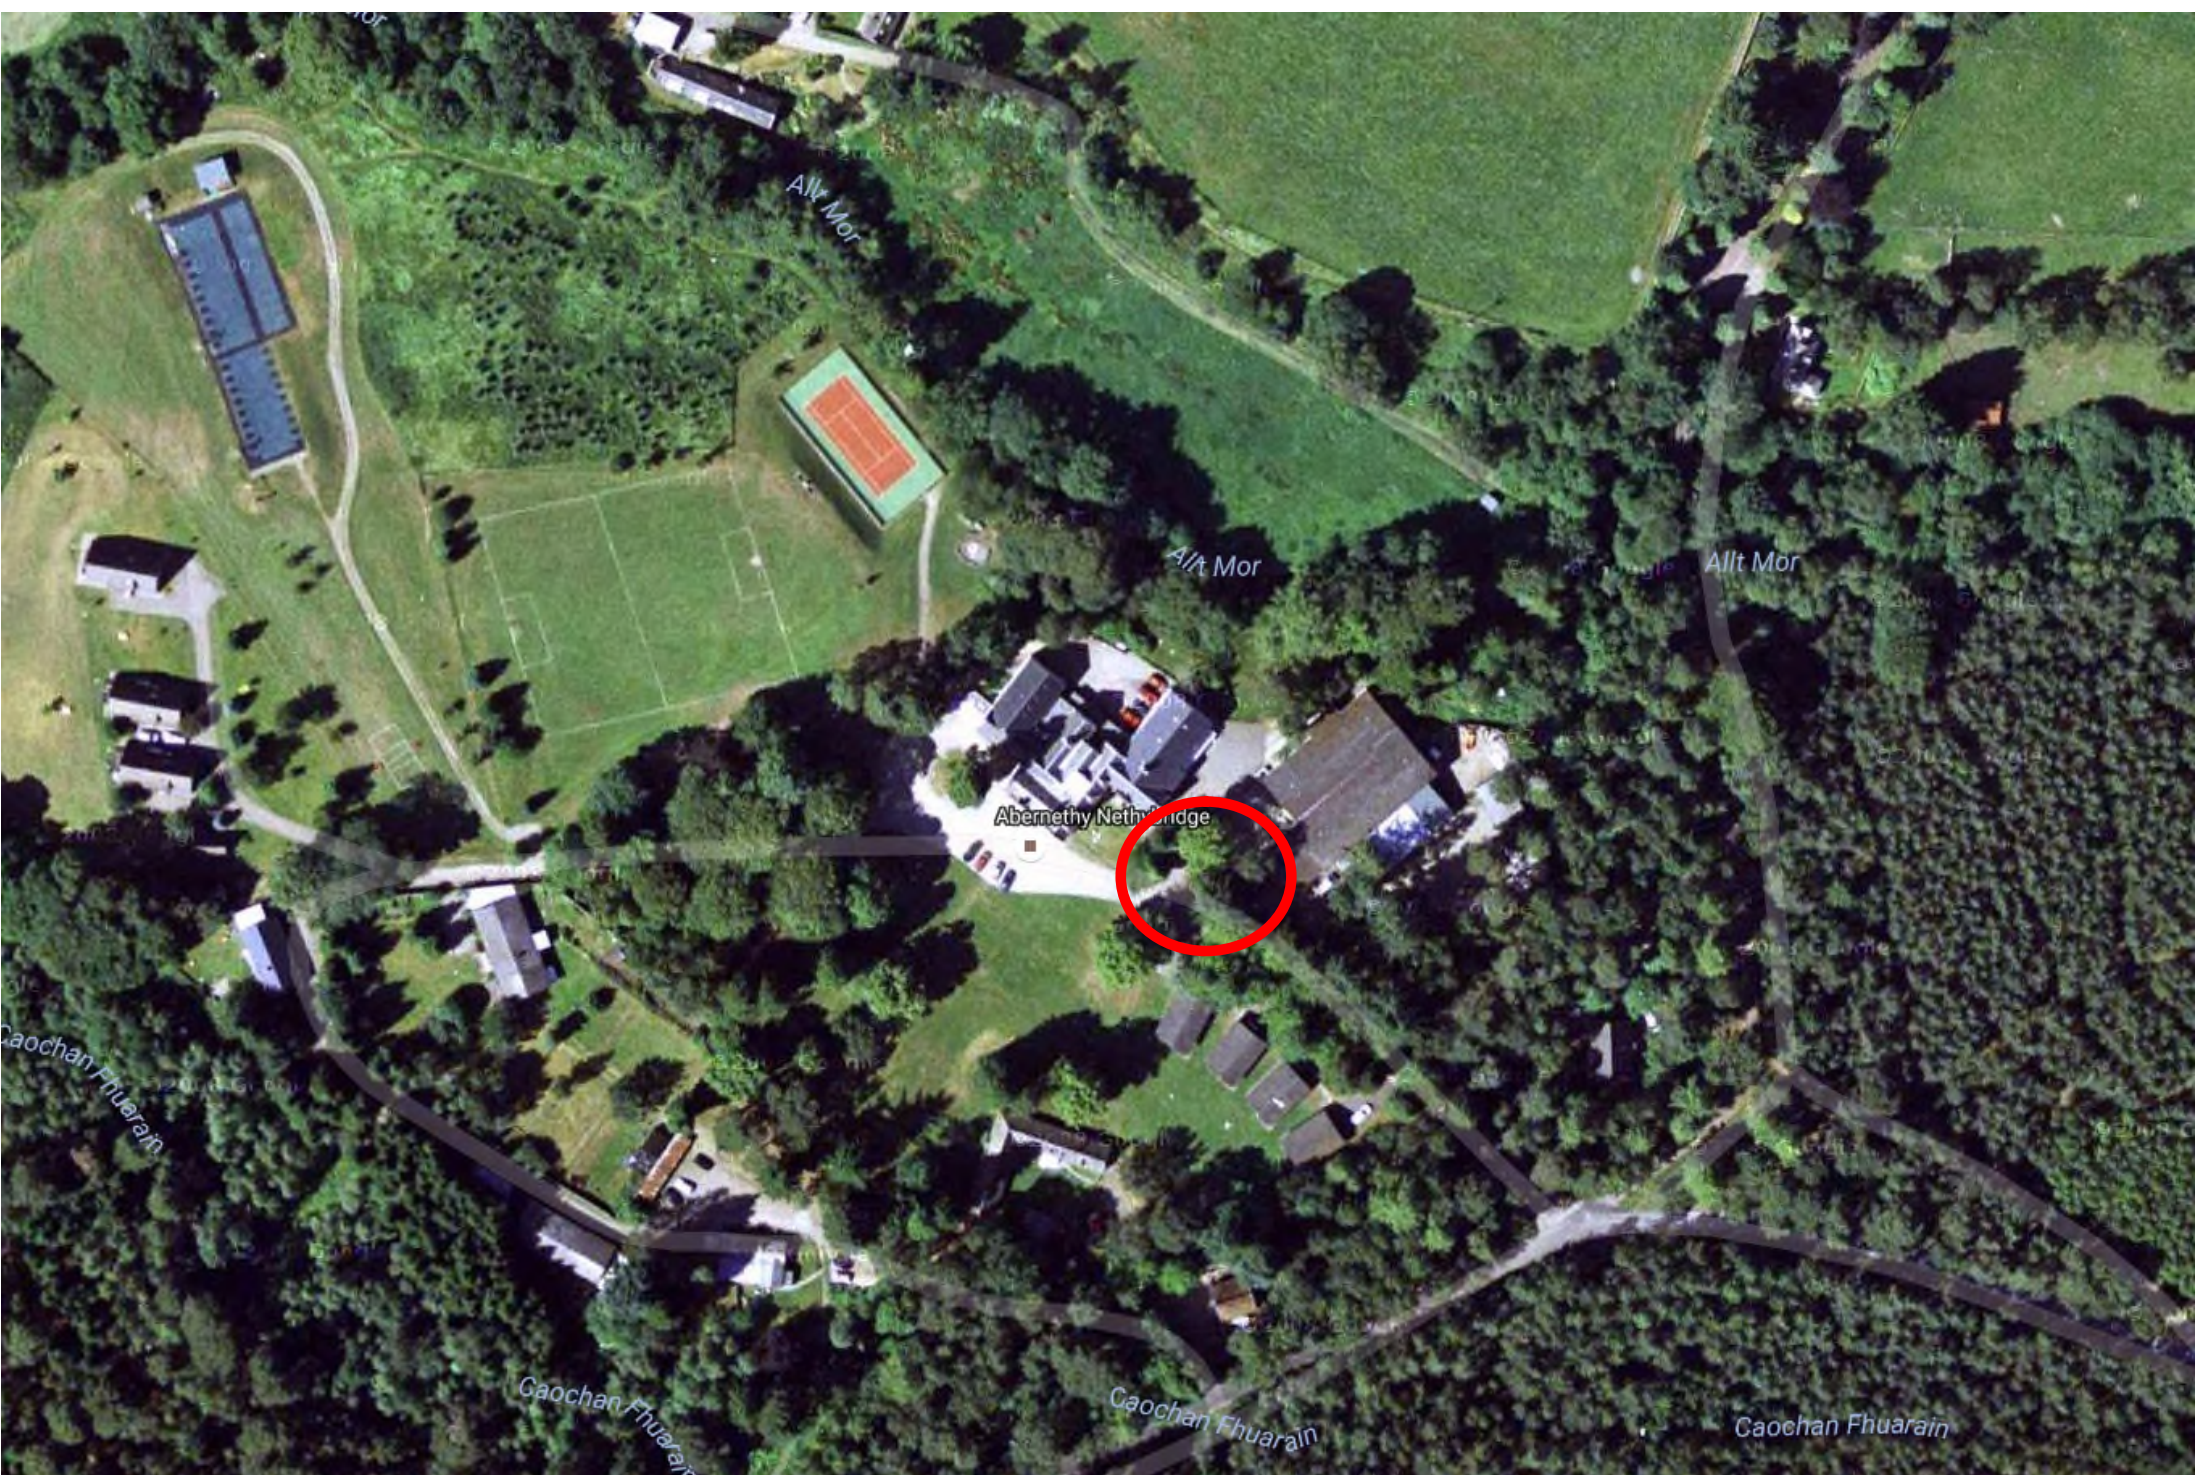

Aerial Photo of the Location of the Extension to the Abernethy Centre