

# **AGENDA ITEM 5**

## **APPENDIX I**

**2021/0305/DET**

**PLANS**





DATE	REVISION	REV	DRW	CHK
26/07/21	First Issue	P01	RM	GD

CARRBRIDGE

**CAIRNGORMS**  
NATIONAL PARK AUTHORITY

ÙGH DARRAS PÀIRC NÀISEANTA A' MHONaidh RUAIDH

This drawing has been prepared solely for the use of **The Highland Council** and there are no representations of any kind made by NORR Consultants Limited to any party with whom NORR Consultants Limited has not entered into a contract

This drawing must not be used, reproduced or revised without written permission.

This drawing shall not be used for construction purposes until the "CONSTRUCTION" status appears under the Sheet Status.

Constructors must only work to figured dimensions which are to be checked on site. Do not scale from hard copy drawings

**NORR**  
NORR Consultants Limited.  
An Ingenium International Company

5 Longman Road  
Inverness IV1 1RY  
Scotland, UK  
norr.com

Drawn	Date
RM	26/07/21
Checked	Date
GD	26/07/21

Project Name  
**Carrbridge Housing**

Drawing Title  
**Location Plan**


Scale  
**1:1250 @ A3**

Sheet Status

Project No.  
**IAIV21-0017**

Drawing No.  
**CBH-NOR-ZZ-ZZ-DR-A-90005**

Rev.  
**P01**

 



DATE	REVISION	REV	DRW	CHK
04/08/21	First Issued.	P01	RM	GD
10/08/21	Flat layouts revised. Garden added.	P02	RM	GD
11/08/21	Flat storage updated.	P03	RM	GD
17/08/21	Type C revised for wheelchair flat.	P04	RM	GD
06/01/22	Updated into Revit.	P05	OB	BW
16/03/22	Updated as per comments from planning	P06	OB	BW
18/03/22	Dimensions added to vehicle & cycle parking areas. Notes added	P07	BW	GD
31/03/22	Flat C handed	P08	SS	GD

This drawing has been prepared solely for the use of The Highland Council, and there are no representations of any kind made by NORR Consultants Limited to any party with whom NORR Consultants Limited has not entered into a contract. This drawing must not be used, reproduced or revised without written permission.

This drawing shall not be used for construction purposes until the "CONSTRUCTION" status appears under the Sheet Status.

Constructors must only work to figured dimensions which are to be checked on site. Do not scale from hard copy drawings

Keyplan

North Arrow


Detail Symbol

Detail No. Sheet No.

**NORR**  
 NORR Consultants Limited.  
 An Ingenium International Company

SET OFFICE INFORMATION  
 www.norr.com

Drawn OB	Date 06/01/22
Checked BW	Date 06/01/22
Scale As indicated @ A1	
Client The Highland Council.	
Project Former Struan House Hotel - Carrbridge	
Drawing Title Site Plan	
Sheet Status S3 - FOR REVIEW	
Project No. IAIV21-0017	
Drawing No. CBH-NOR-ZZ- 00-DR-A-90003	Rev. P08

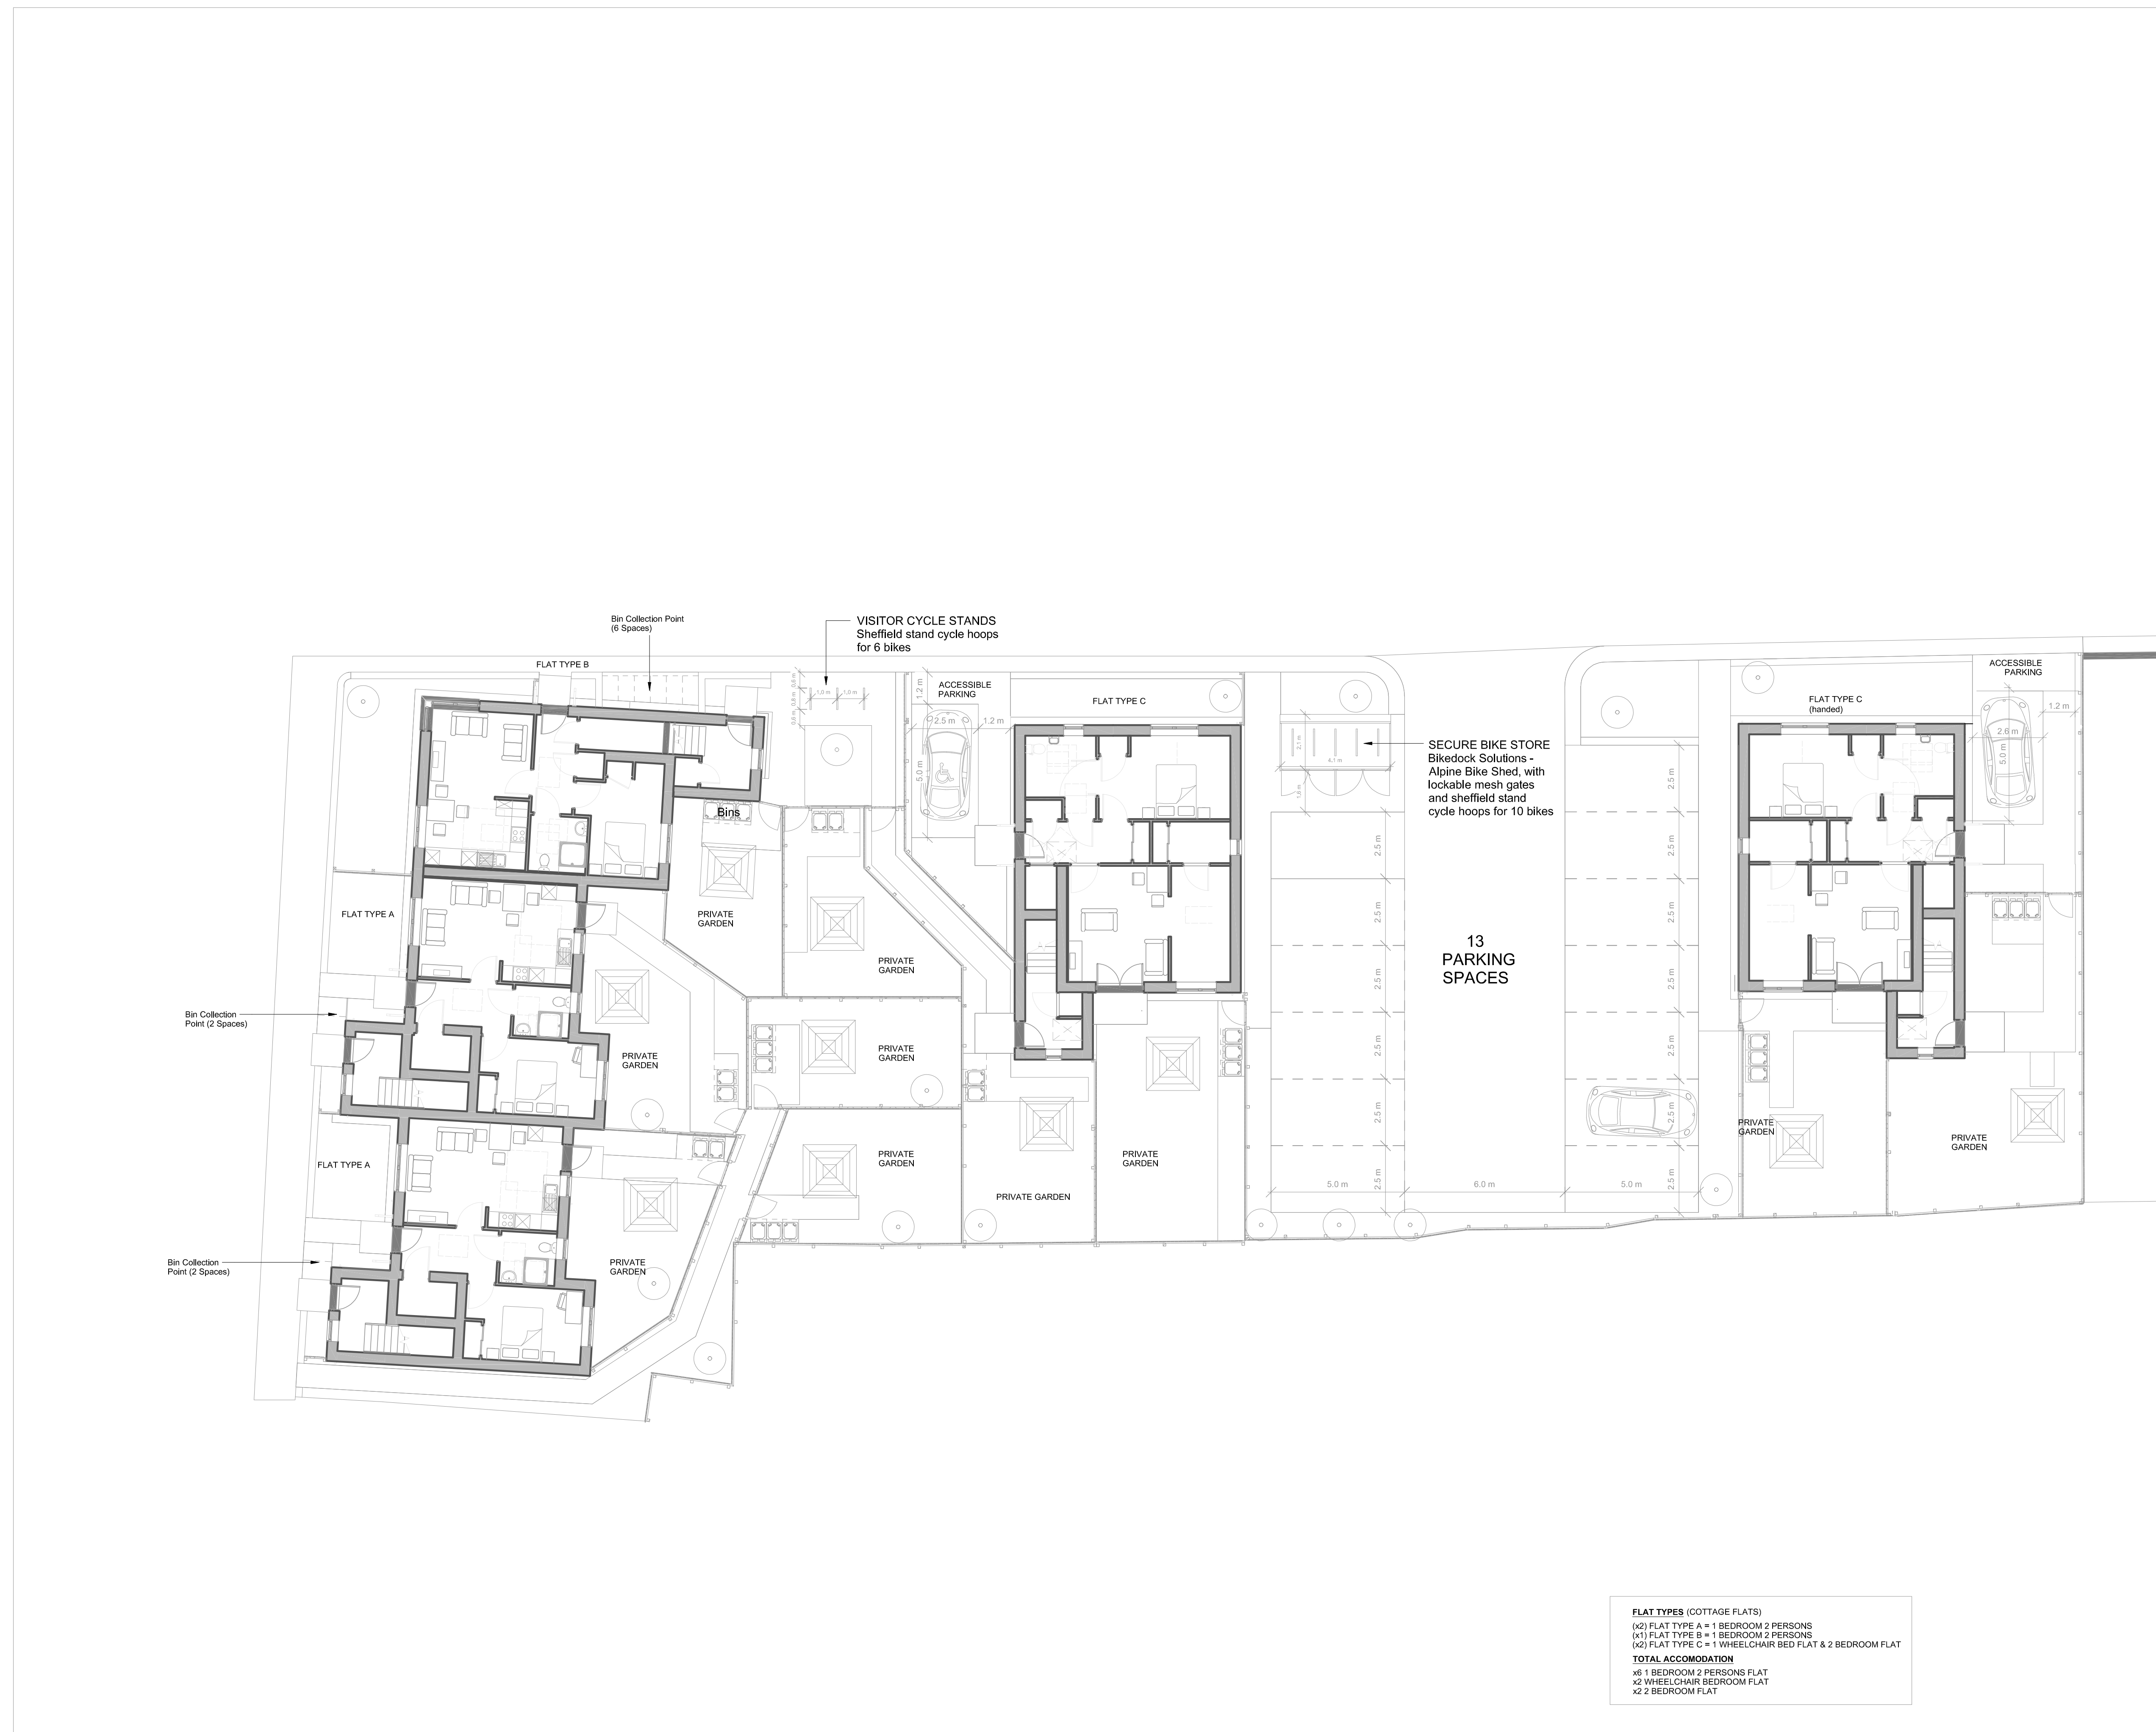

**FLAT TYPES (COTTAGE FLATS)**  
 (x2) FLAT TYPE A = 1 BEDROOM 2 PERSONS  
 (x1) FLAT TYPE B = 1 BEDROOM 2 PERSONS  
 (x2) FLAT TYPE C = 1 WHEELCHAIR BED FLAT & 2 BEDROOM FLAT

**TOTAL ACCOMMODATION**  
 x6 1 BEDROOM 2 PERSONS FLAT  
 x2 WHEELCHAIR BEDROOM FLAT  
 x2 2 BEDROOM FLAT

Site Plan  
 SCALE: 1 : 125

DATE	REVISION	REV	DRW	CHK
04/08/21	First Issued.	P01	RM	GD
10/08/21	Flat layout & position updated.	P02	RM	GD
09/09/21	Section added.	P03	RM	GD
01/10/21	Stairs to flat type A updated.	P04	OB	BW
08/10/21	Gables added to vestibule roof.	P05	OB	BW
11/01/22	Sheet and revisions updated.	P06	OB	BW
16/03/22	Position of swift bricks indicated	P07	BW	GD

This drawing has been prepared solely for the use of The Highland Council and there are no representations of any kind made by NORR Consultants Limited to any party with whom NORR Consultants Limited has not entered into a contract


This drawing must not be used, reproduced or revised without written permission.

This drawing shall not be used for construction purposes until the "CONSTRUCTION" status appears under the Sheet Status.


Constructors must only work to figured dimensions which are to be checked on site. Do not scale from hard copy drawings




Side Elevation  
1 : 100

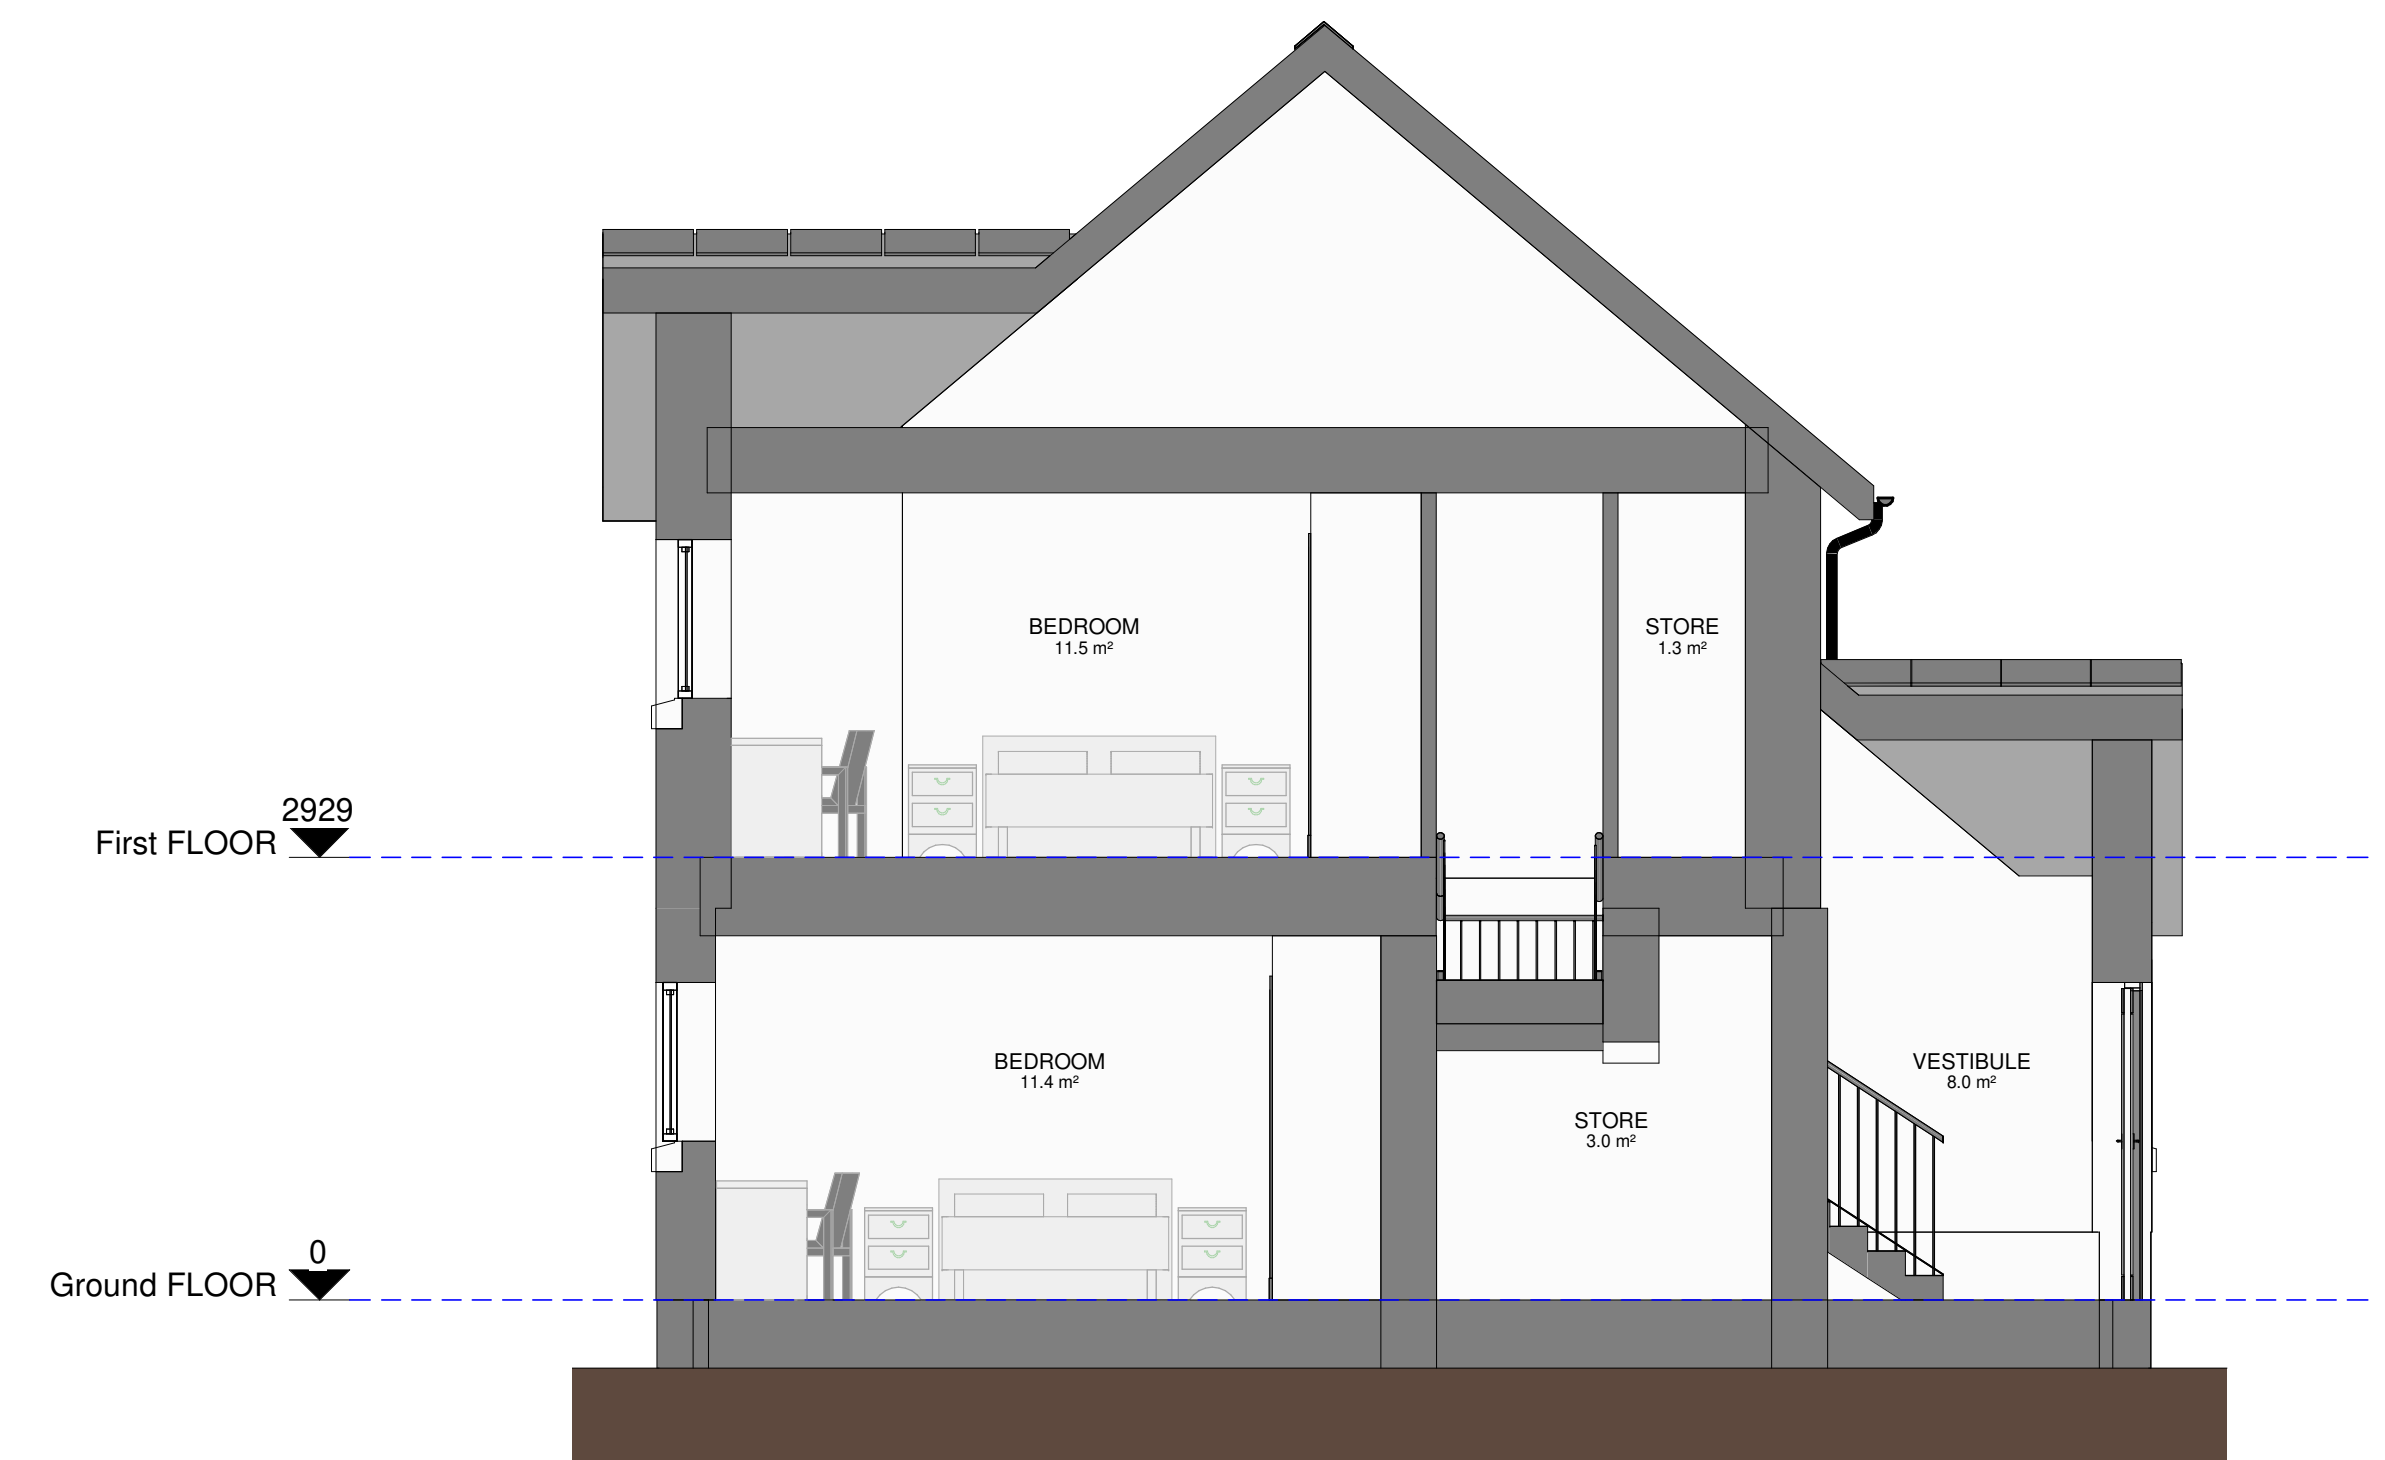


Section A  
1 : 50

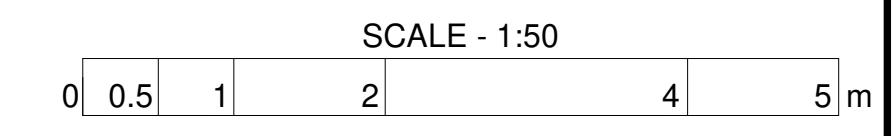

Street Elevation  
1 : 100

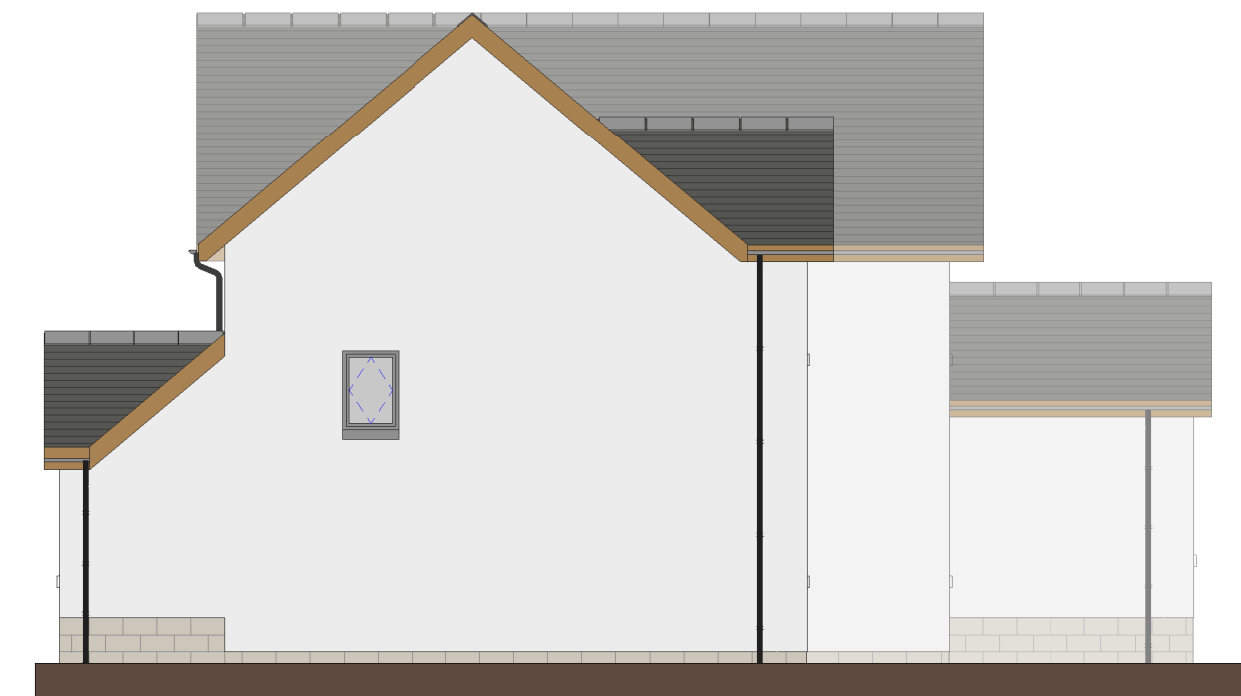

End Elevation  
1 : 100

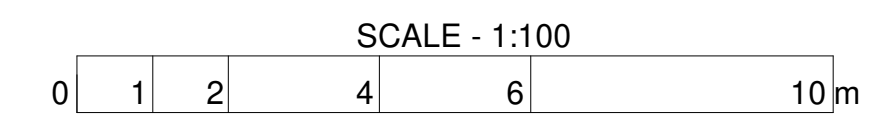

Rear Elevation  
1 : 100

SWIFT BRICK BUILT INTO MASONRY IMMEDIATELY BELOW THE EAVES ON EAST ELEVATION

Keyplan

North Arrow

Detail Symbol

Detail No.  
Sheet No.

**NORR**  
NORR Consultants Limited.  
An Ingenium International Company

5 Longman Road,  
Inverness IV1 1RY  
Scotland, UK  
norr.com

Drawn OB	Date
Checked BW	Date
Scale As indicated @ A1	
Client The Highland Council	
Project Former Struan House Hotel - Carrbridge	
Drawing Title Flat Type A & B Elevations	
Sheet Status S3 - FOR REVIEW	
Project No. IAIV21-0017	
Drawing No. CBH-NOR-ZZ-ZZ-DR-A-00104	Rev. P07




DATE	REVISION	REV	DRW	CHK
17/08/21	First issued	P01	RM	GD
08/09/21	Section line added	P02	RM	GD


**CAIRNGORMS**  
NATIONAL PARK AUTHORITY

ÙGH DARRAS PÀIRC NAÌSEANTA A' M'HONAI DH RUAIDH

This drawing has been prepared solely for the use of:  
and there are no representations of any kind made by NORR Consultants Limited to any party with whom NORR Consultants Limited has not entered into a contract.  
This drawing must not be used, reproduced or revised without written permission.  
This drawing shall not be used for construction purposes until the "CONSTRUCTION" status appears under the Sheet Status.  
Constructors must only work to figured dimensions which are to be checked on site. Do not scale from hard copy drawings.

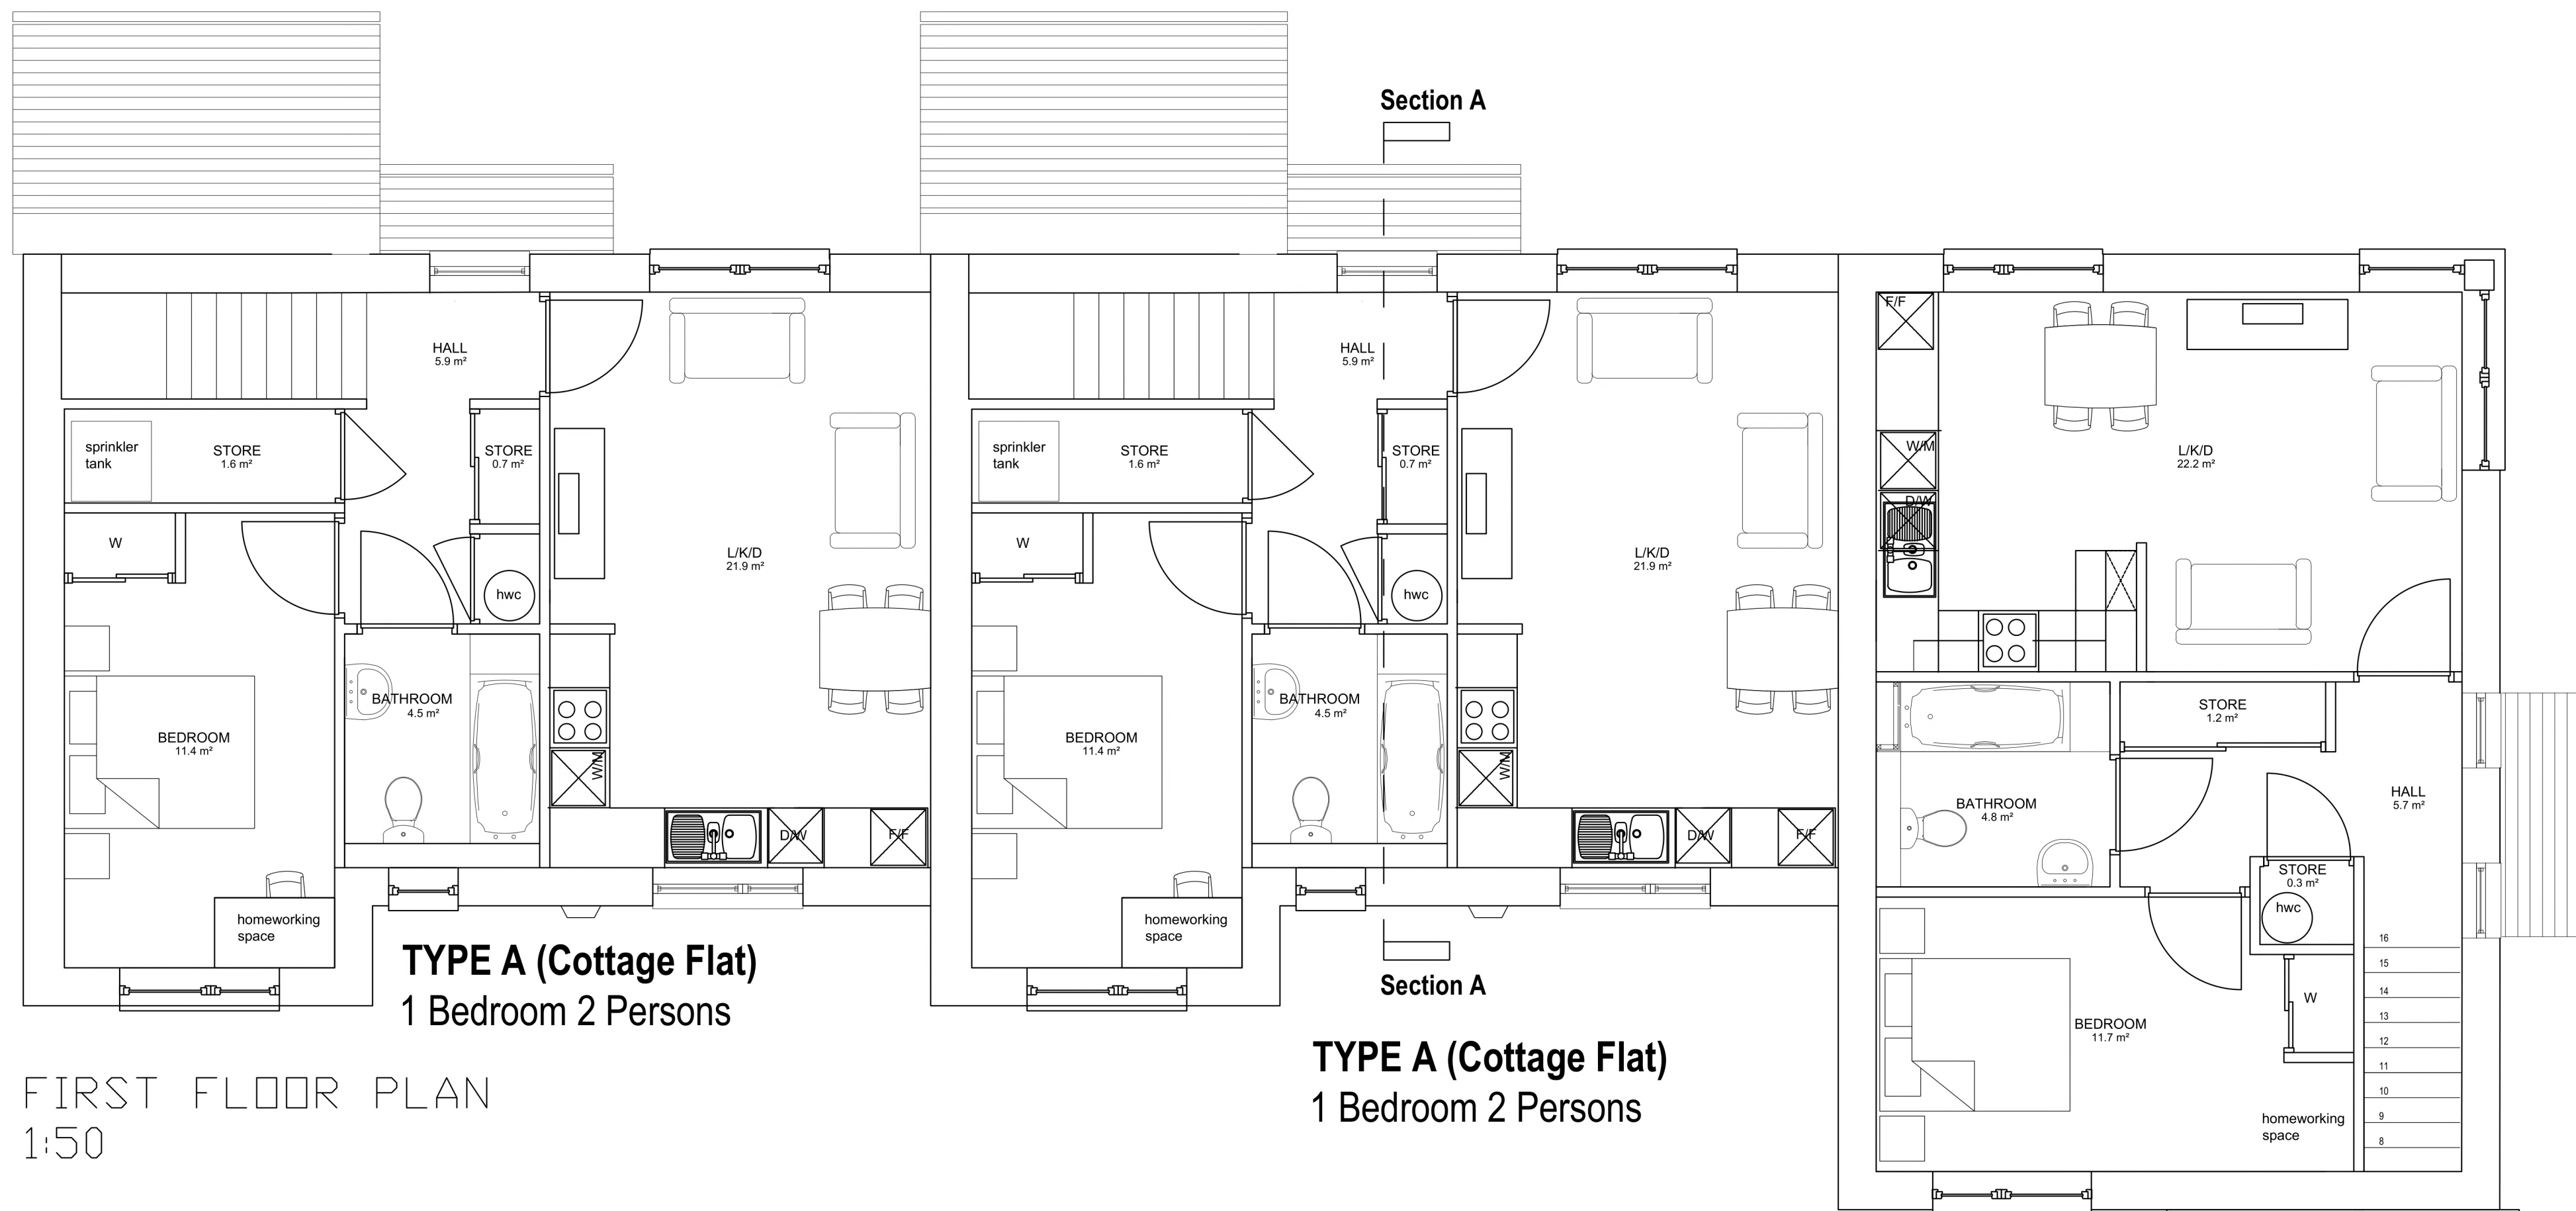

FIRST FLOOR PLAN  
1:50

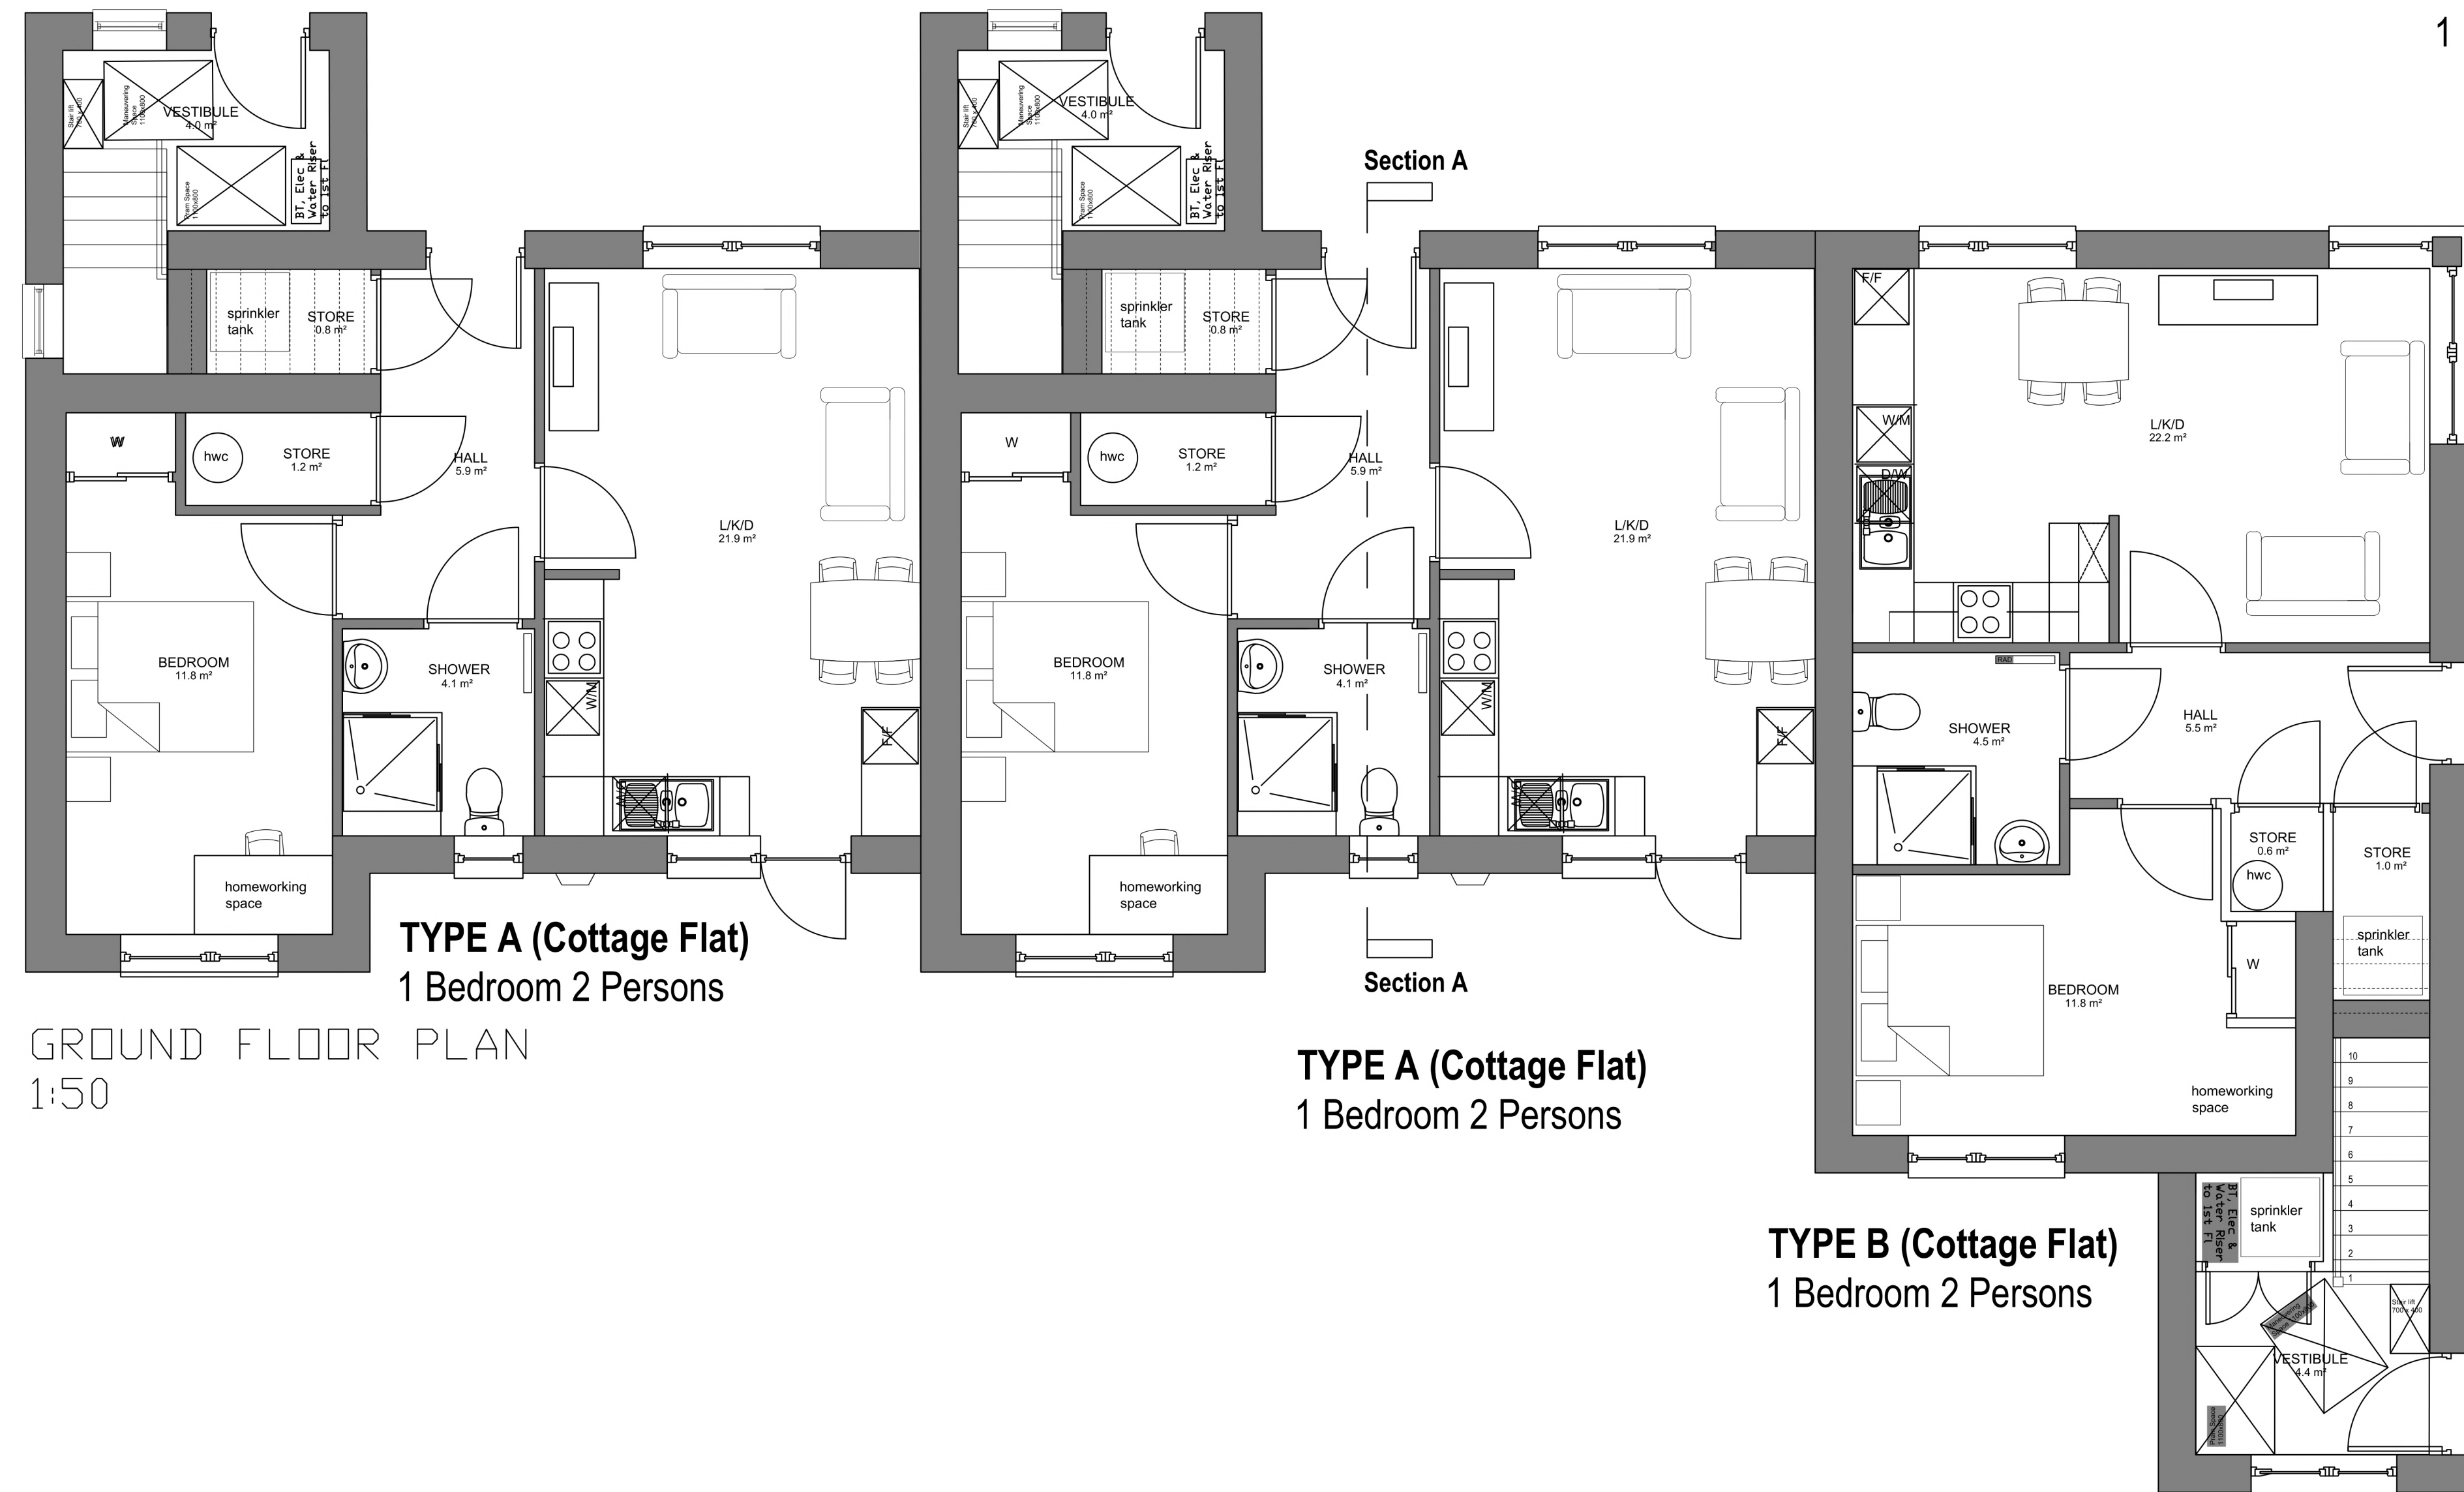

GROUND FLOOR PLAN  
1:50

Keyplan

North Arrow

Detail Symbol

Consultants

**NORR**  
NORR Consultants Limited.  
An Ingenium International Company

Drawn	RM	Date	04/08/21
Checked	GD	Date	04/08/21

Scale 1:50 @ A1

Client The Highland Council


Project Former Struan House Hotel Carbridge

Drawing Title Flat Types A & B Floor Plans


Sheet Status

Project No. IAIV21-0017

Drawing No. CBH-NOR-ZZ-ZZ-DR-A-00105 Rev. P02

 

ISO A1 - 594mmx841mm

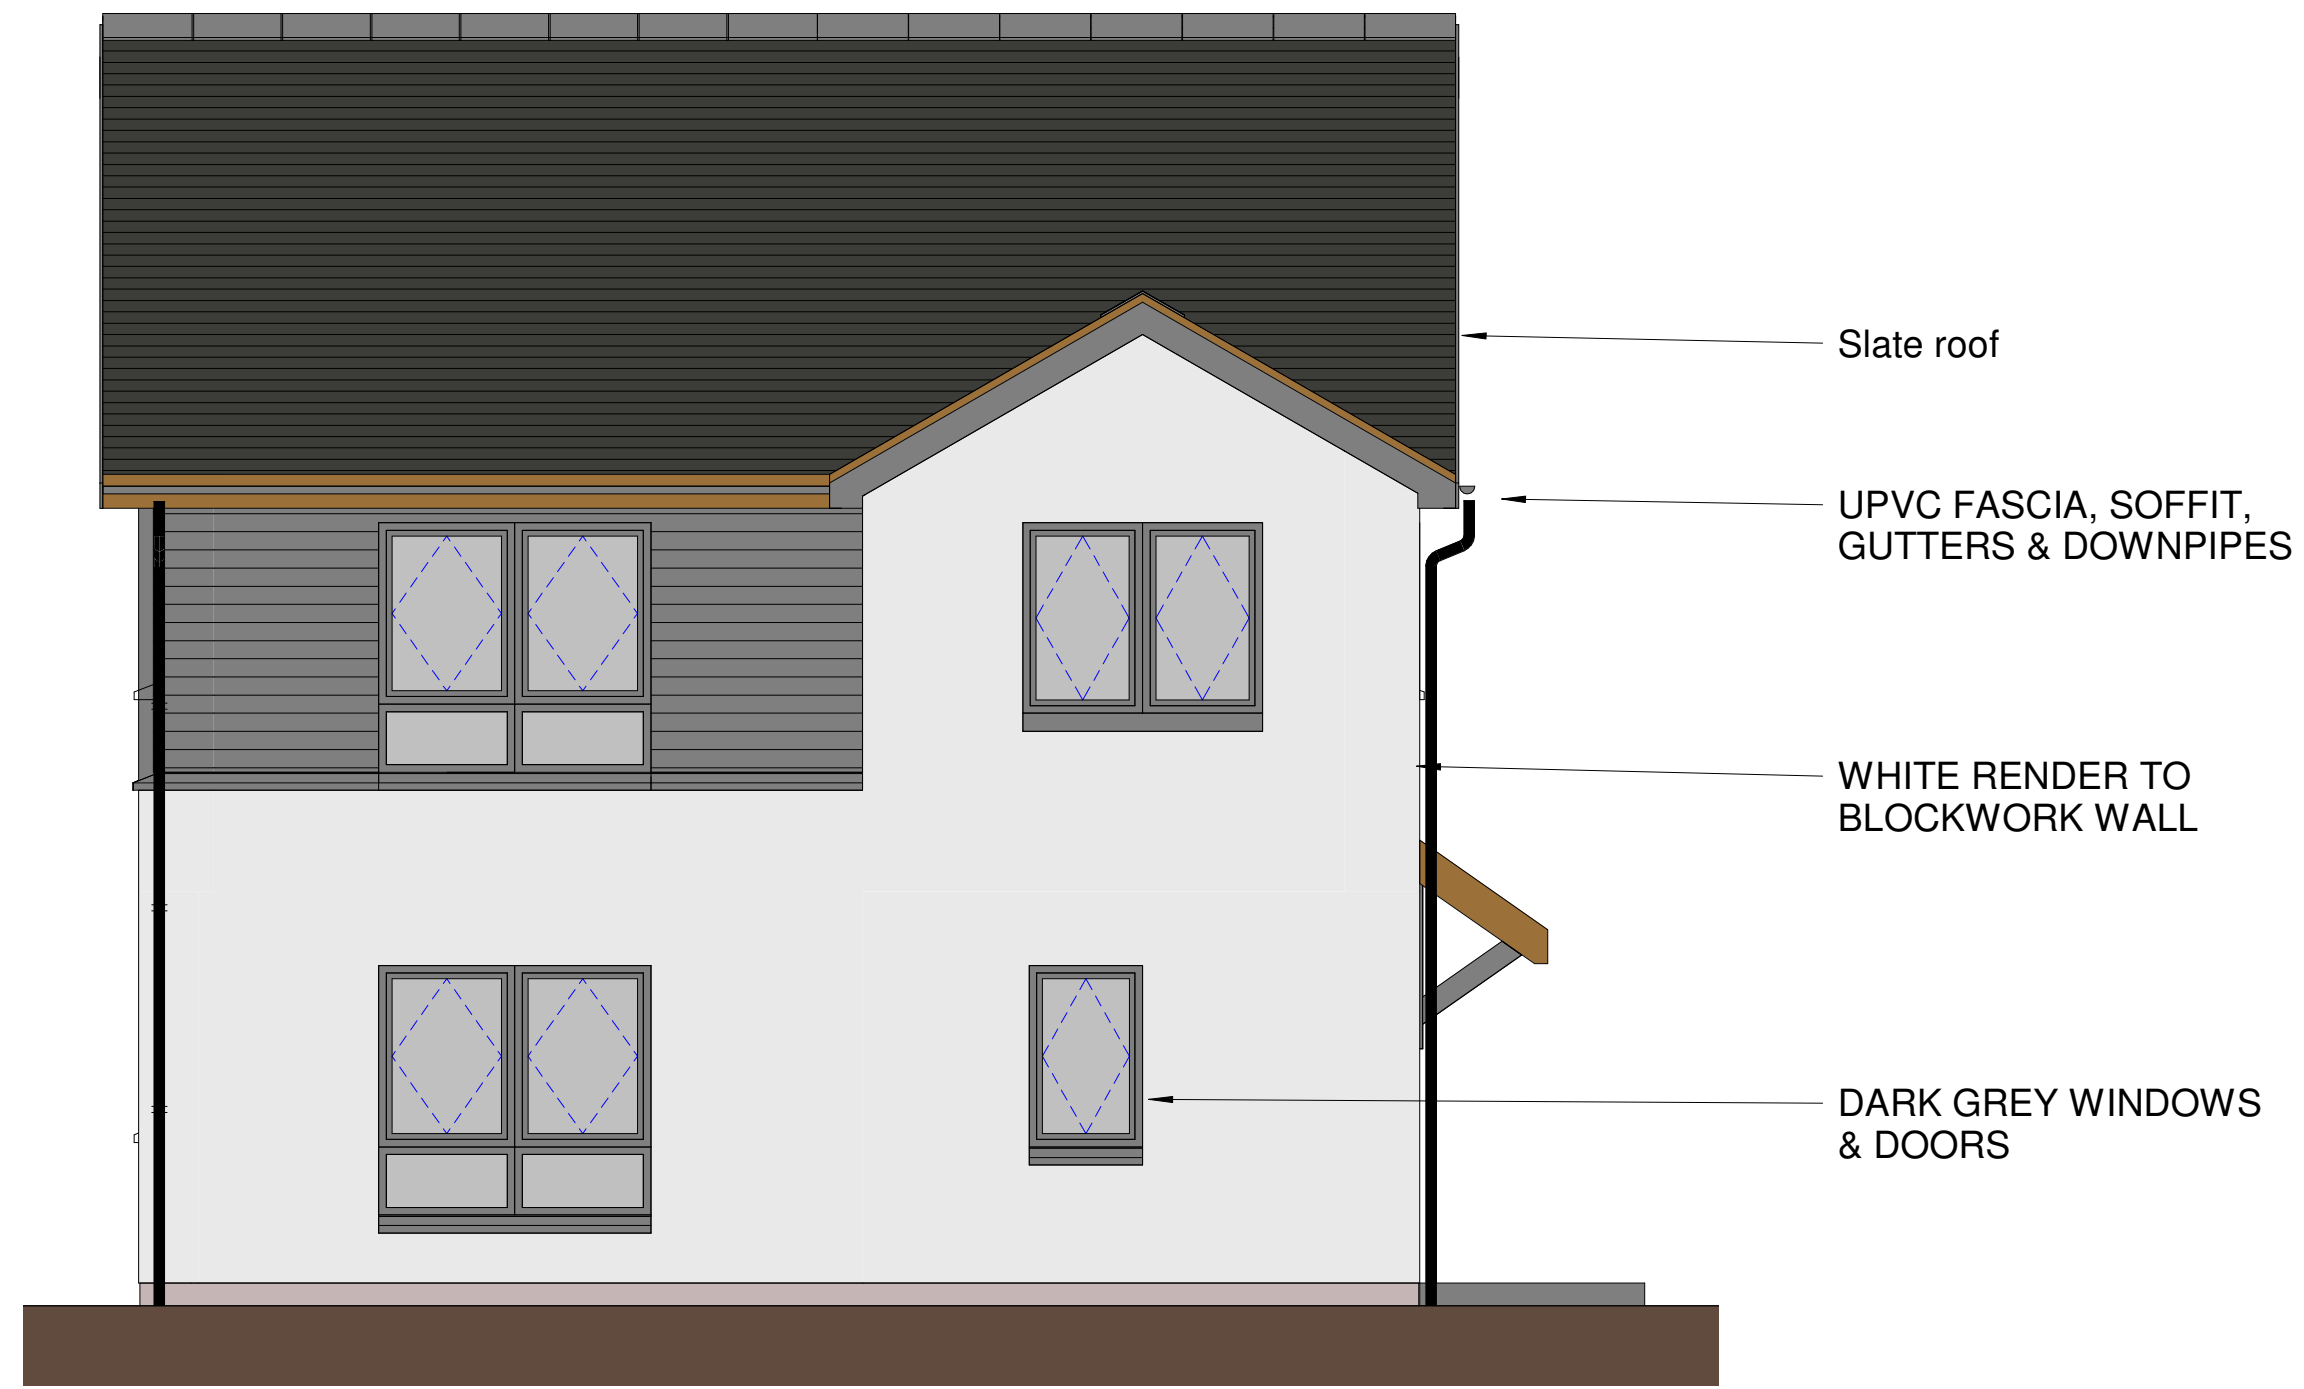

Street Elevation

1 : 50



Side Elevation

1 : 50




Rear Elevation

1 : 50



End Elevation

1 : 50

 

DATE	REVISION	REV	DRW	CHK
17/08/21	First Issued.	P01	RM	GD
13/10/21	Raised ground level to concrete slabs	P02	OB	BW
11/01/22	Sheet and revisions updated.	P03	OB	BW
16/03/22	Position of swift bricks indicated	P04	BW	GD

This drawing must not be used, reproduced or revised without written permission.  
 This drawing shall not be used for construction purposes until the "CONSTRUCTION" status appears under the Sheet Status.  
 Constructors must only work to figured dimensions which are to be checked on site. Do not scale from hard copy drawings

Keyplan

North Arrow

Detail Symbol

Detail No.  
Sheet No.

**NORR**  
 NORR Consultants Limited.  
 An Ingenium International Company


5 Longman Road,  
 Inverness IV1 1RY  
 Scotland, UK  
 norr.com

Drawn OB	Date
Checked BW	Date
Scale 1 : 50 @ A1	
Client	
Project Carrbridge Flat Type C	
Drawing Title Flat Type C Elevations	
Sheet Status S3 - FOR REVIEW	
Project No. IAIV21-0017	
Drawing No. CBH-NOR-ZZ-ZZ-DR-A-00103	Rev. P04




ISO A1 - 594mmx841mm

**FLAT TYPE C (Disabled Flat)**  
1 Bedroom 2 Persons

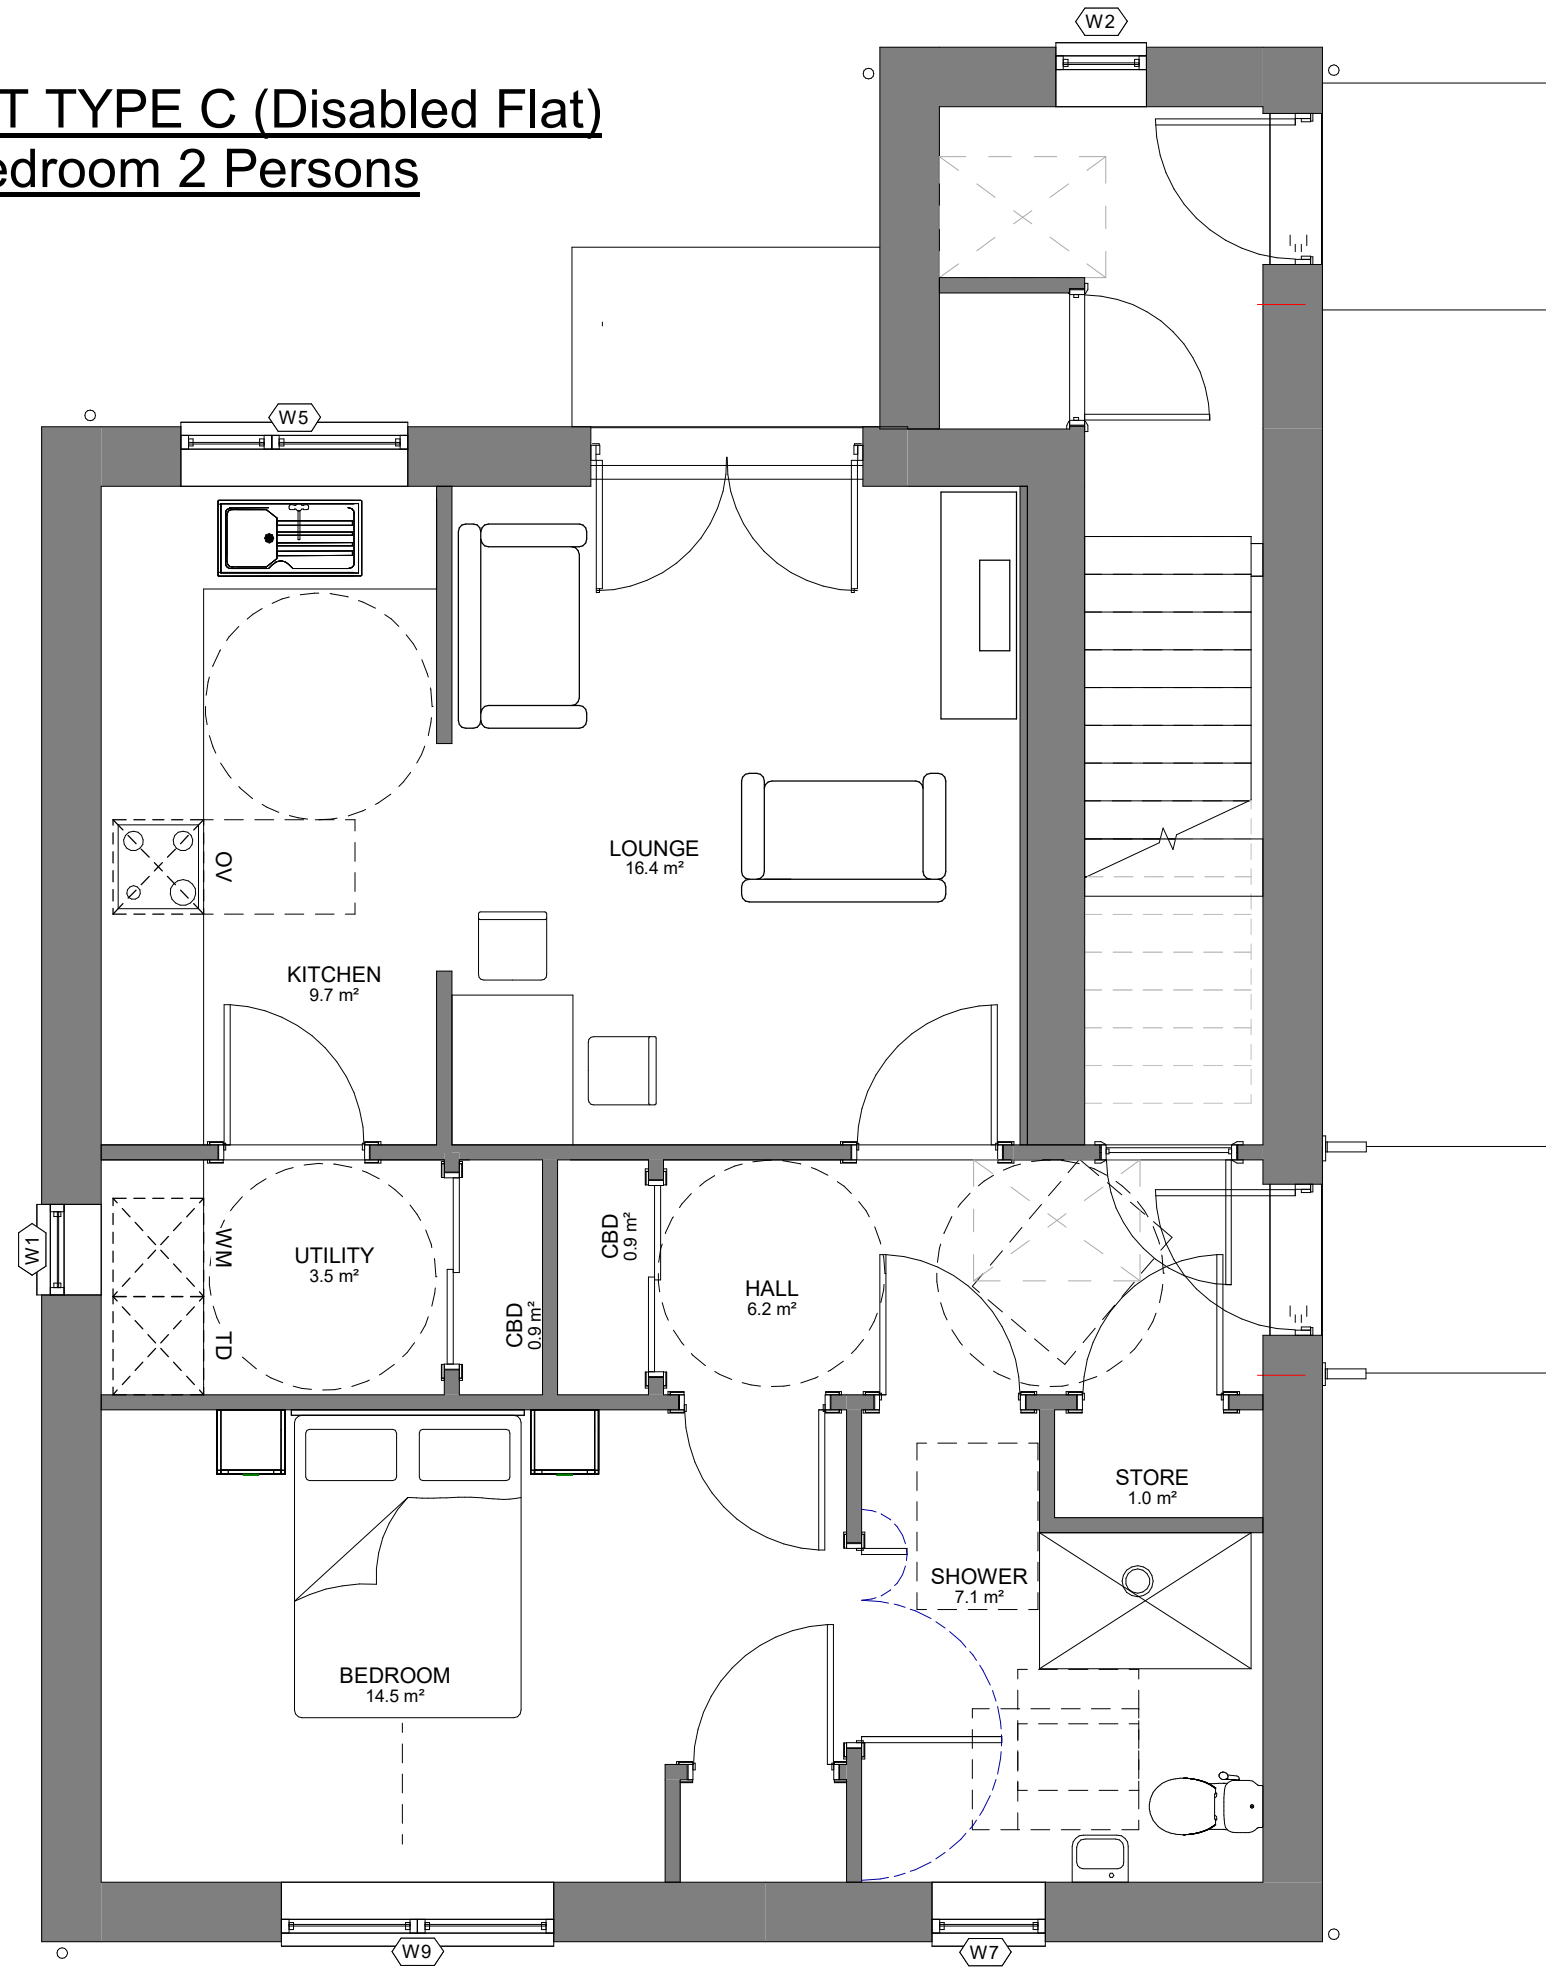


**GROUND FLOOR PLAN**  
1:100  
Area=66.55m2


**FLAT TYPE C**  
2 Bedrooms 3 Persons

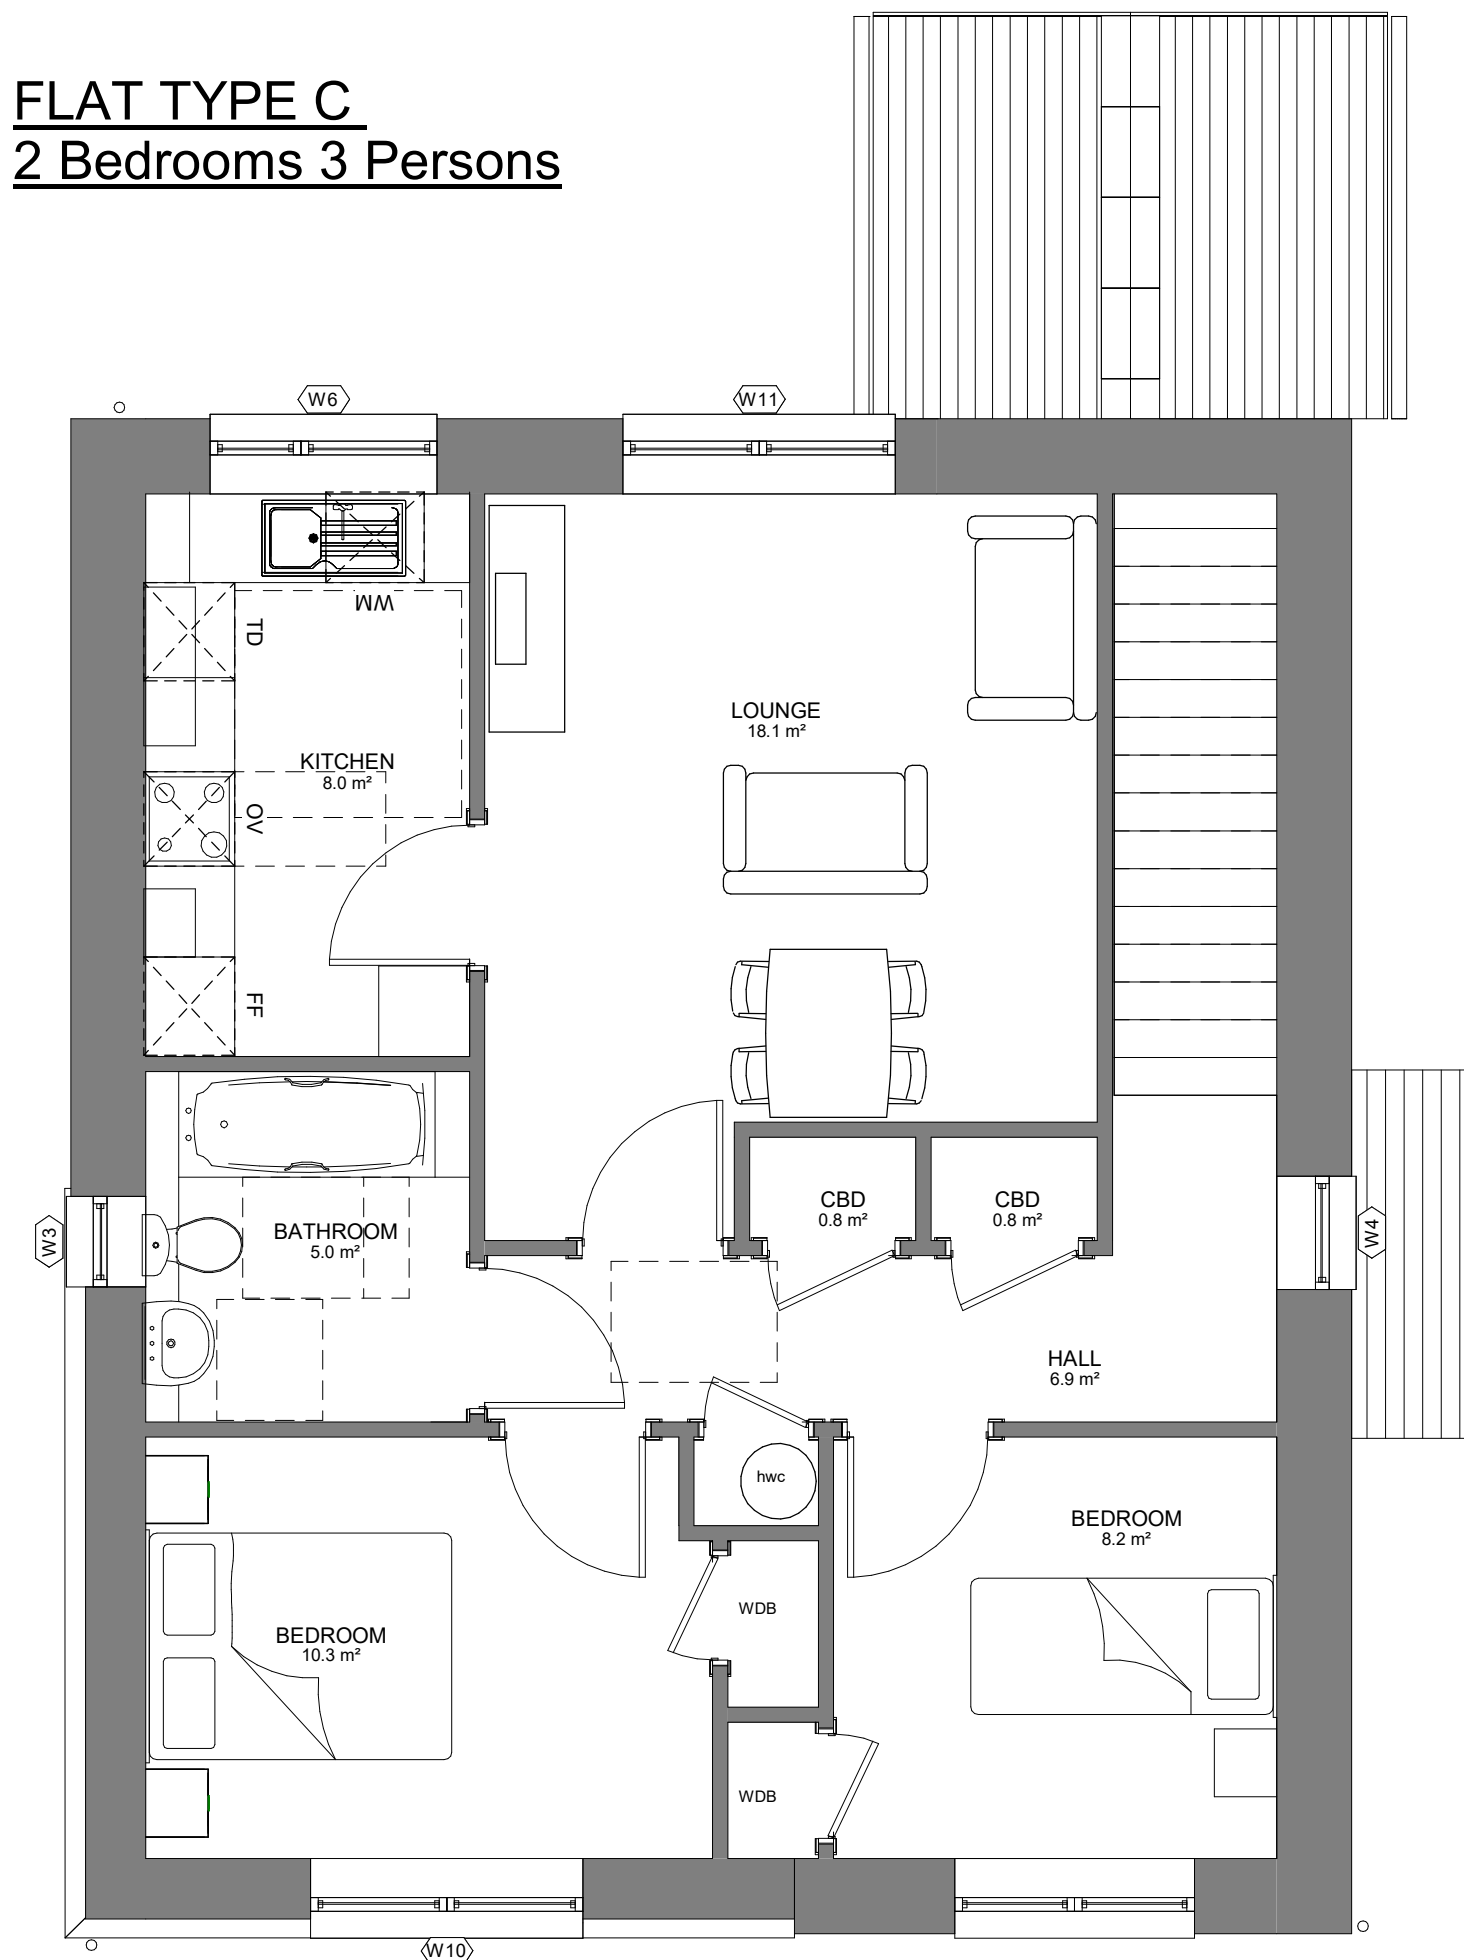

**FIRST FLOOR PLAN**  
1:100  
Area=73.27m2

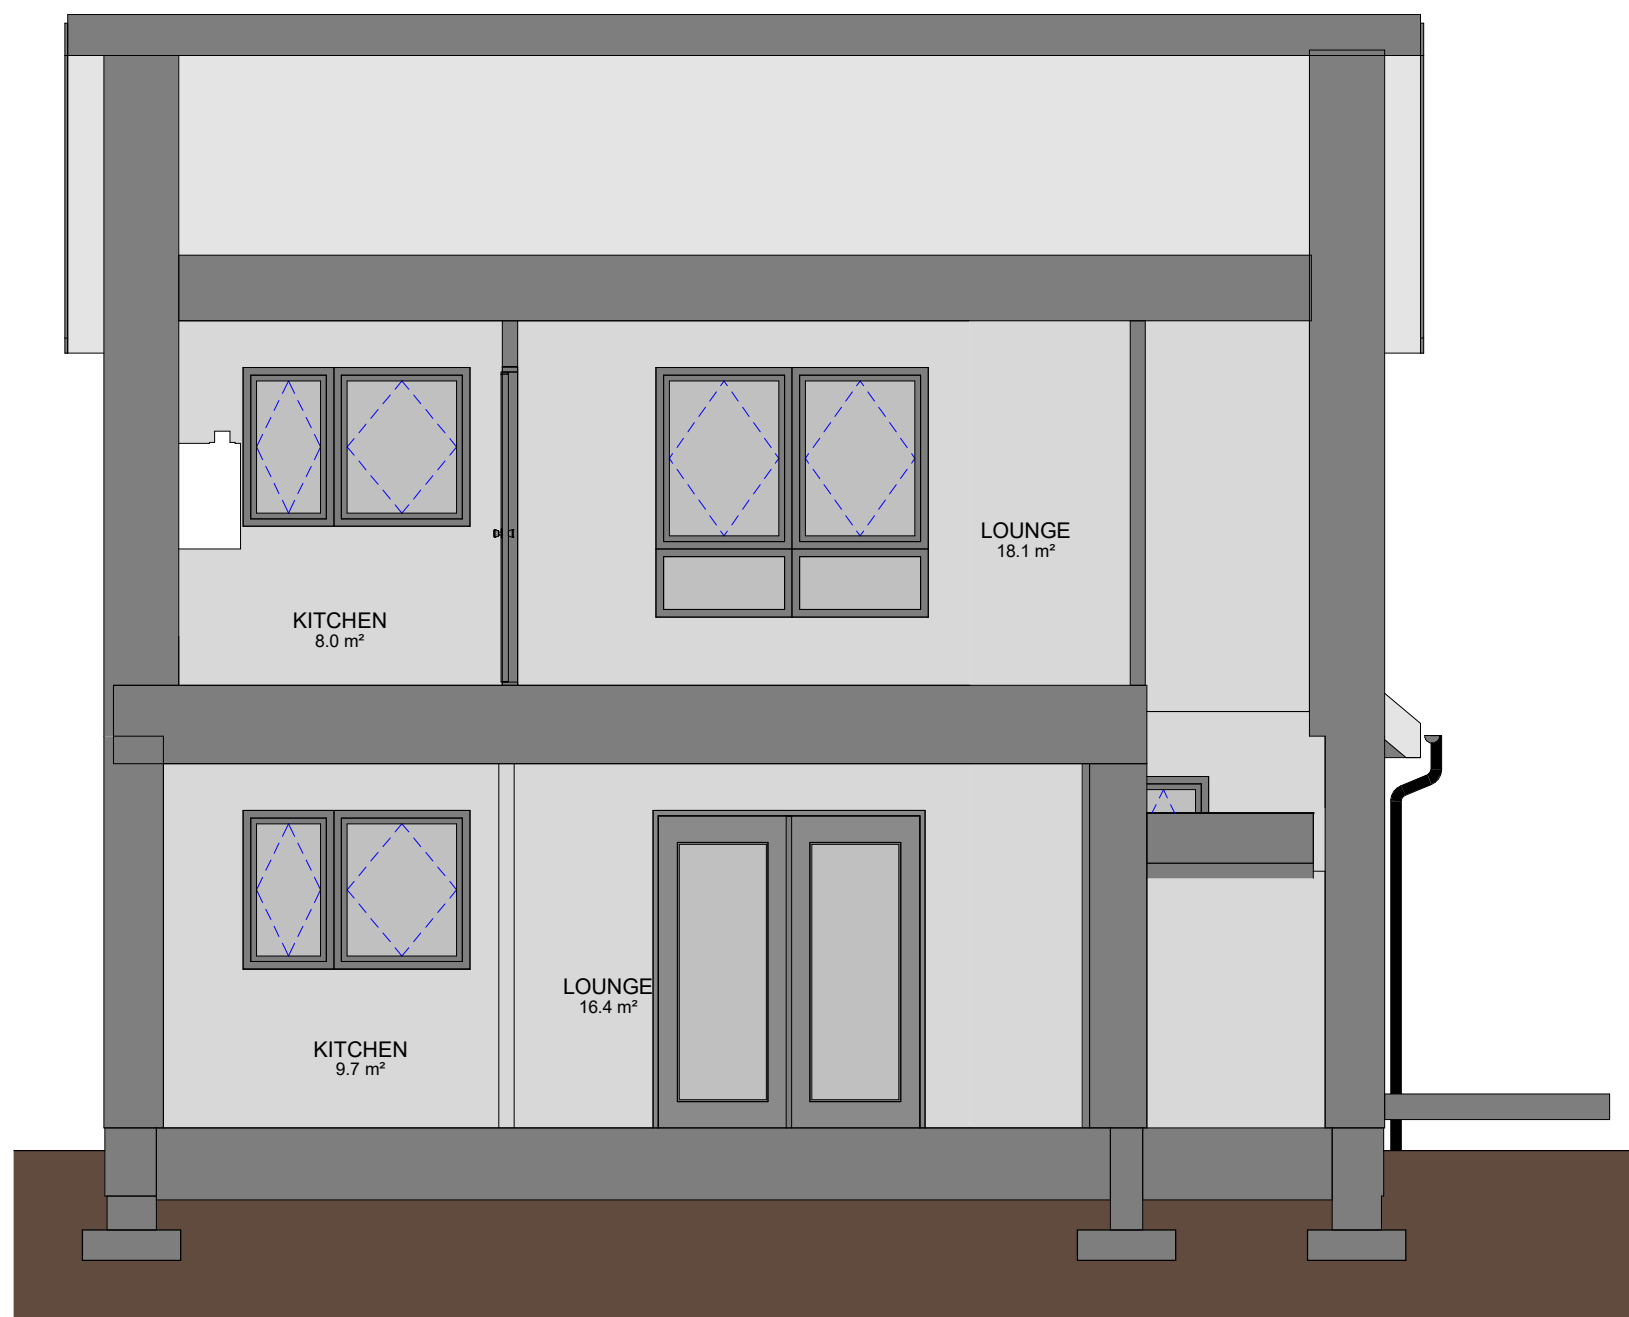

**Section**  
1 : 50

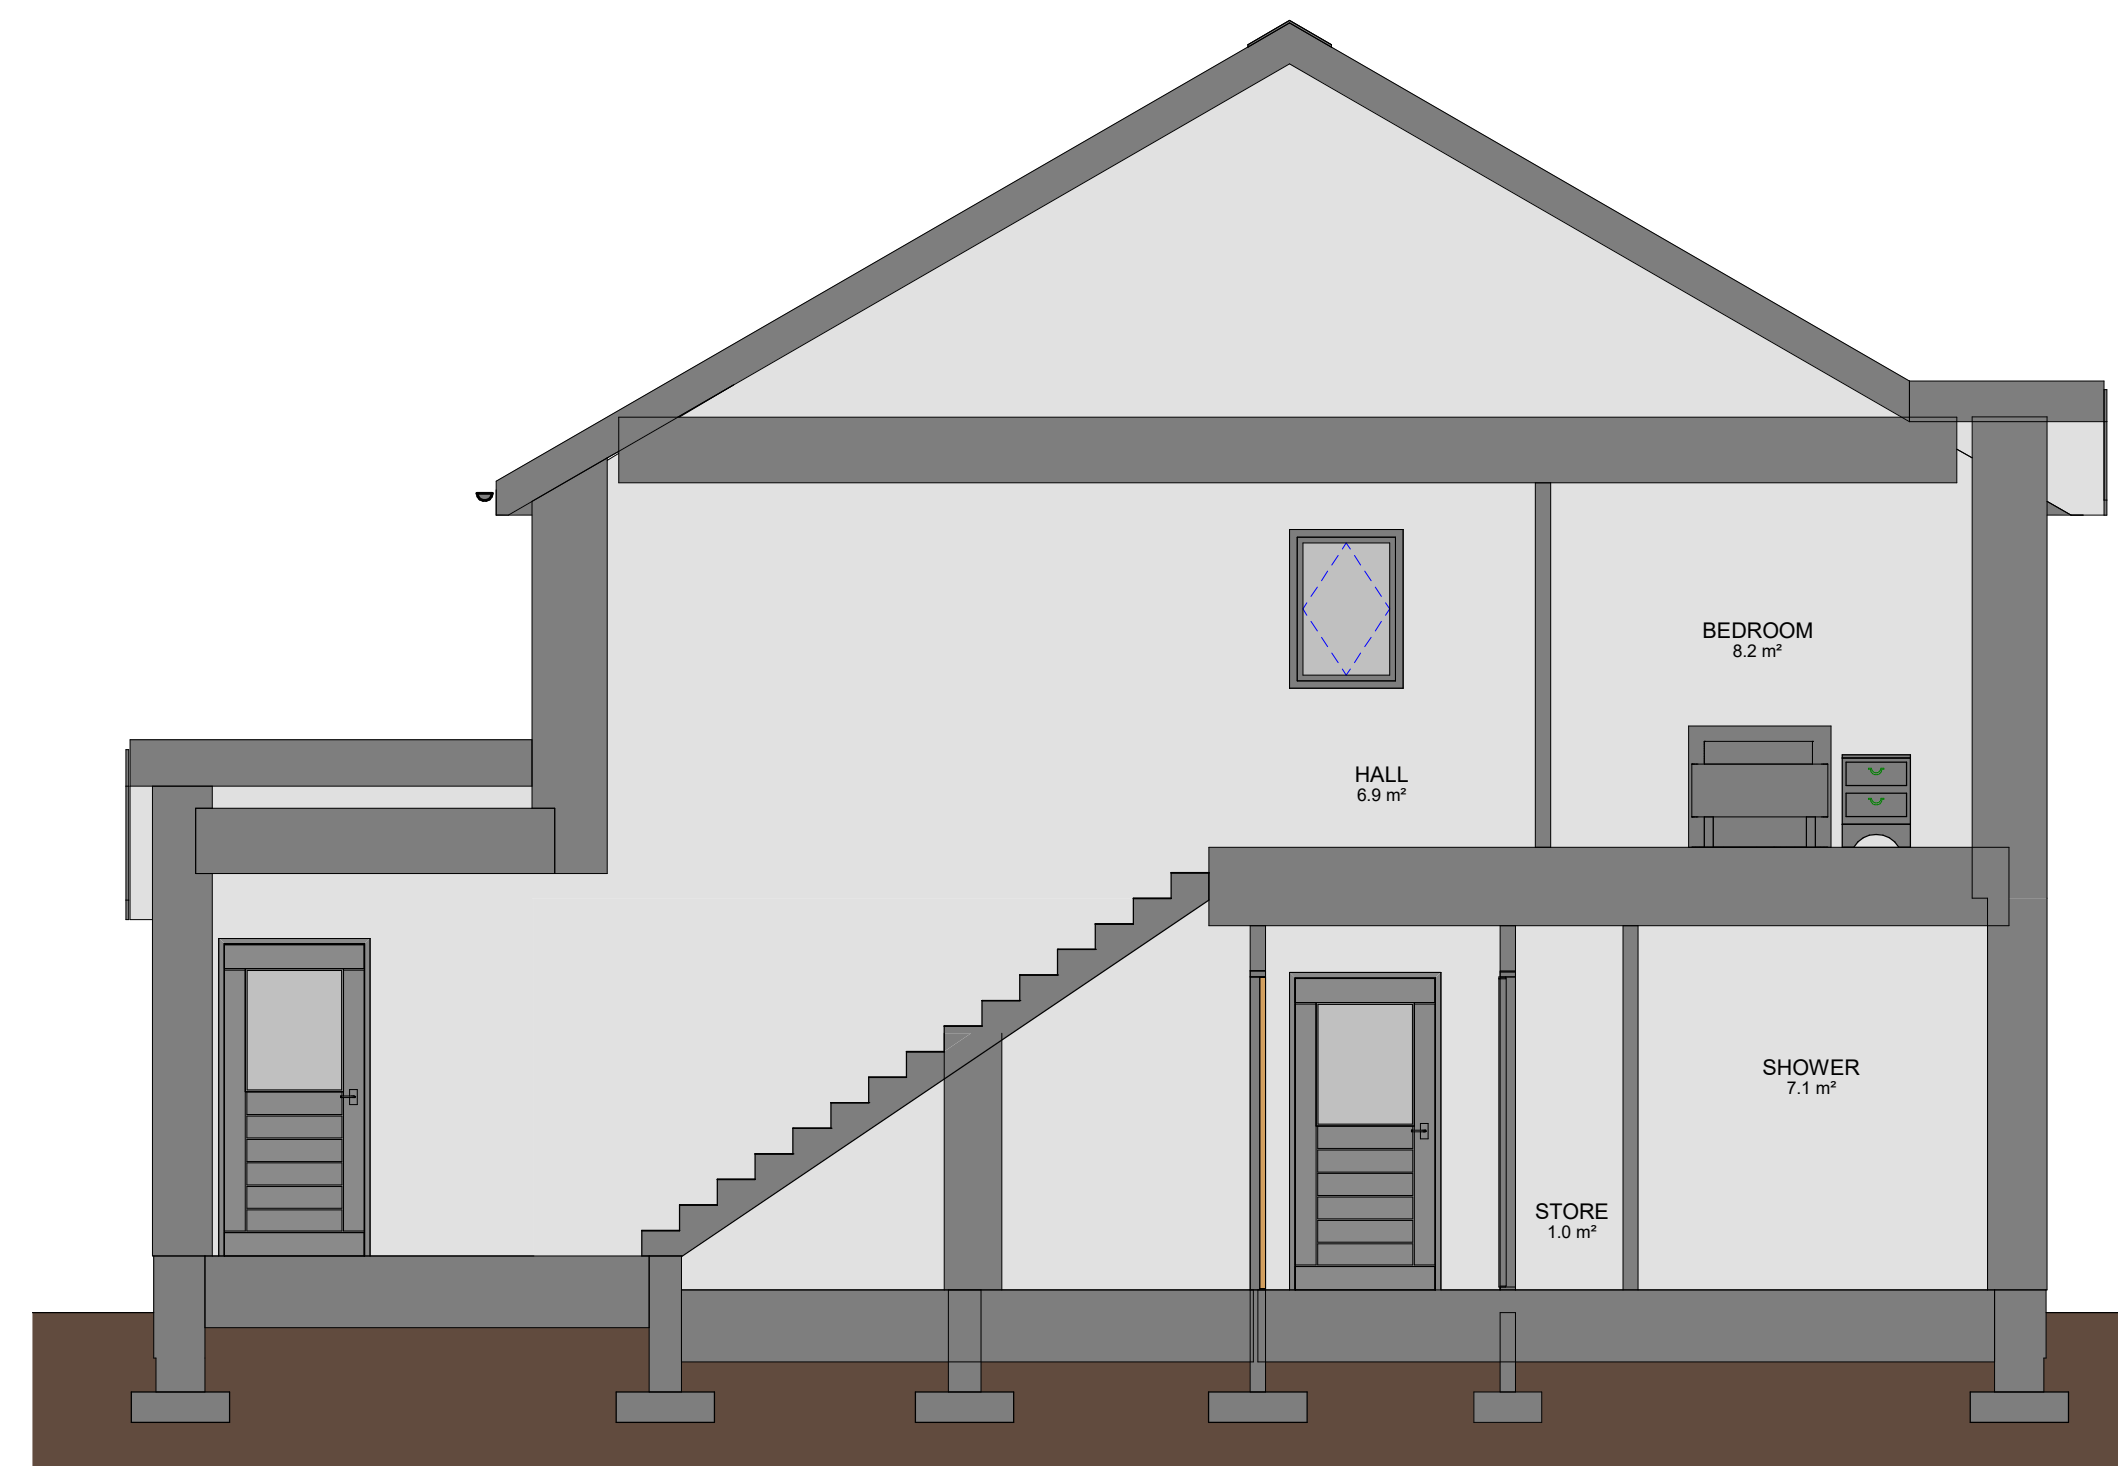

**Section 2**  
1 : 50

SCALE - 1:50  
0 1 2

DATE	REVISION	REV	DRW	CHK
17/08/21	First Issued.	P01	RM	GD
09/09/21	Section Added.	P02	RM	GD
11/01/22	Sheet and revisions updated.	P03	OB	BW

This drawing must not be used, reproduced or revised without written permission.  
This drawing shall not be used for construction purposes until the "CONSTRUCTION" status appears under the Sheet Status.  
Constructors must only work to figured dimensions which are to be checked on site. Do not scale from hard copy drawings

Keyplan

North Arrow

Detail Symbol

**NORR**  
NORR Consultants Limited.  
An Ingenium International Company

5 Longman Road,  
Inverness IV1 1RY  
Scotland, UK  
norrr.com

Drawn OB	Date
Checked BW	Date
Scale 1 : 50 @ A1	
Client	
Project Carrbridge Flat Type C	
Drawing Title Flat Type C Floor Plans	
Sheet Status PLANNING	
Project No. IAIV21-0017	
Drawing No. CBH-NOR-ZZ-ZZ-DR-A-00002	Rev. P03

DATE	REVISION	REV	DRW	CHK
27/07/21	First Issued.	P01	RM	GD
17/08/21	Elevations revised.	P02	RM	GD
23/08/21	Elevations revised.	P03	RM	GD
10/09/21	Slate to roof.	P04	RM	GD
14/01/22	Elevations revised.	P05	OB	BW



Elevation to Main Road (B9153)  
SCALE: 1 : 100



Elevation to Lane  
SCALE: 1 : 100



This drawing has been prepared solely for the use of The Highland Council, and there are no representations of any kind made by NORR Consultants Limited to any party with whom NORR Consultants Limited has not entered into a contract. This drawing must not be used, reproduced or revised without written permission.

This drawing shall not be used for construction purposes until the "CONSTRUCTION" status appears under the Sheet Status.

Constructors must only work to figured dimensions which are to be checked on site. Do not scale from hard copy drawings



Keyplan

**NORR**  
NORR Consultants Limited.  
An Ingenium International Company

SET OFFICE INFORMATION  
www.norr.com

Drawn OB	Date 05/01/22
Checked BW	Date 05/01/22
Scale 1 : 100 @ A1	
Client The Highland Council.	
Project Former Struan House Hotel - Carrbridge	
Drawing Title Street Elevations.	
Sheet Status PLANNING	
Project No. IAIV21-0017	
Drawing No. CBH-NOR-ZZ- XX-DR-A-00101	Rev. P05



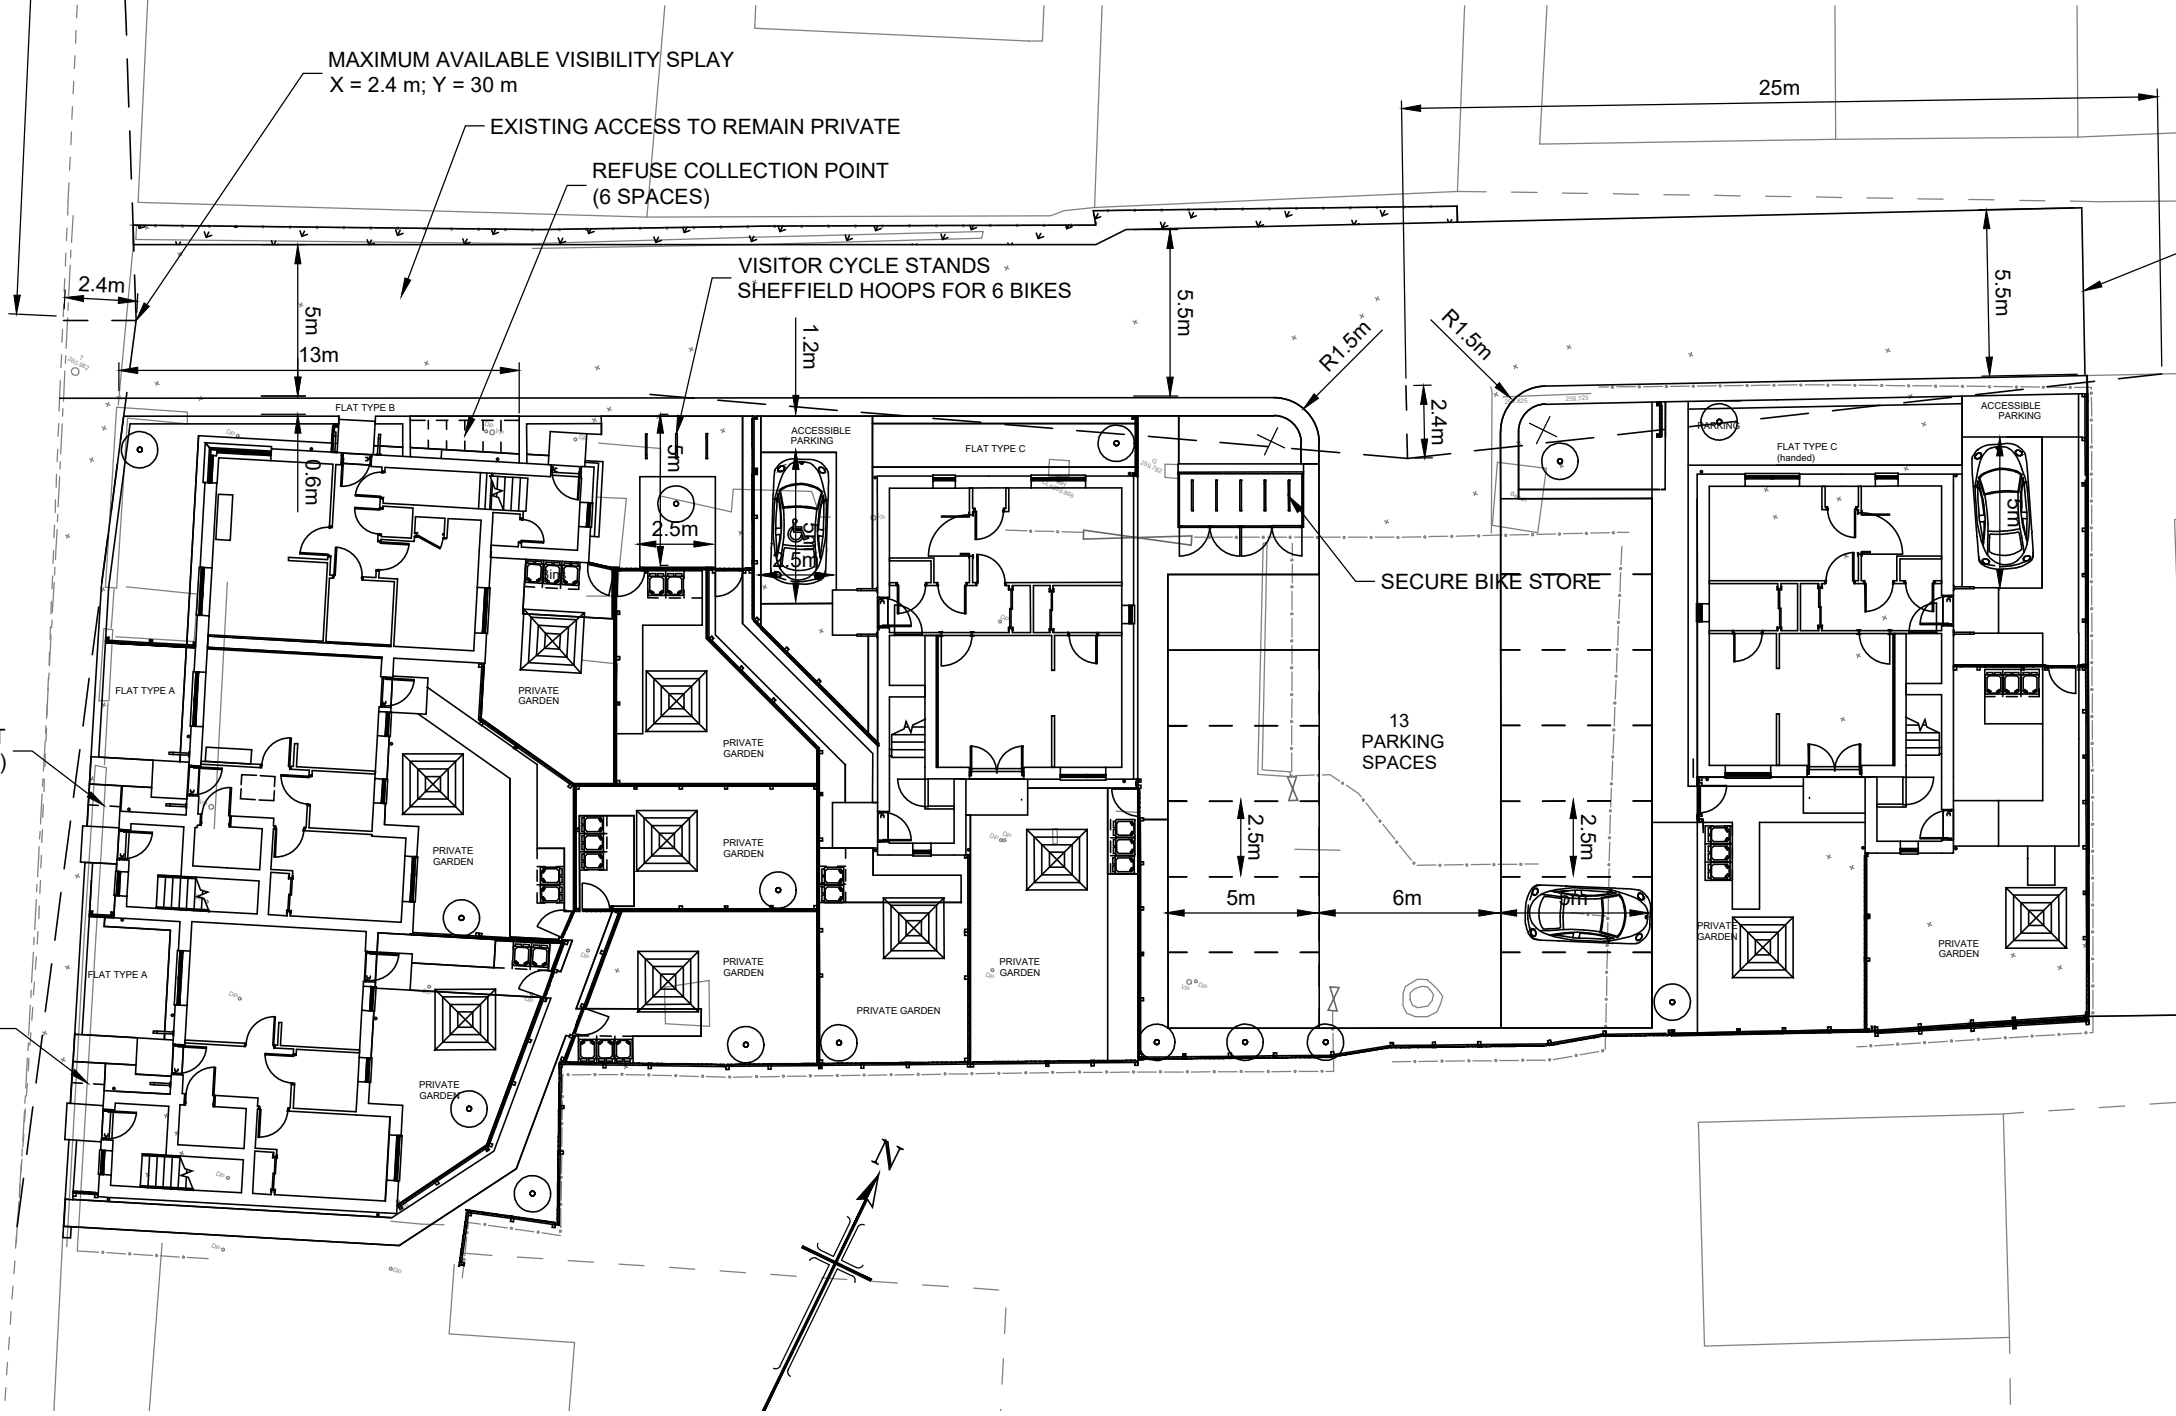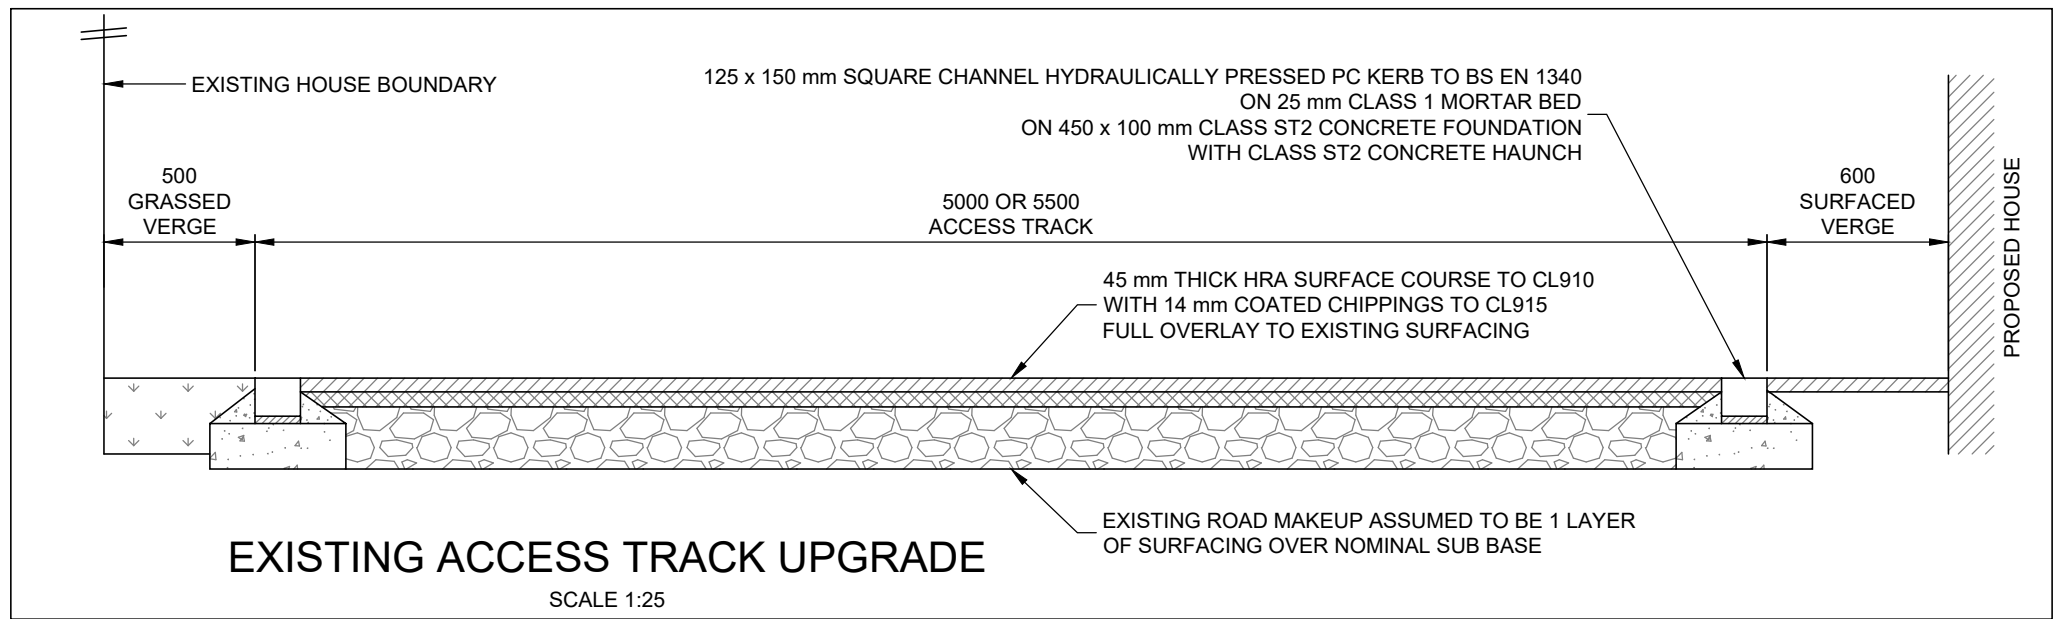

Revisions	Date	Drn.
A CONSTRUCTION DETAIL AND DIMENSIONS ADDED.	02.02.22	IW
B RCP's AND SECURE BIKE STORE ADDED.	21.03.22	IW
C LAYOUT REVISED	05.04.22	JM

**APPROVAL  
DRAWING**

**THE HIGHLAND COUNCIL**







**HOUSING  
CARRBRIDGE**


**ROAD LAYOUT**

Drawn: IAW	Ckd:	Scale: 1:250 (A3)
Date: SEP 21	Date:	DO NOT SCALE

consulting engineers  
 HGA(UK) Ltd  
 Darach House  
 Stonyfield Business Park  
 Inverness IV2 7PA  
 T: 01463 221717  
 F: 01463 224275  
 email: hga@hgagroup.co.uk

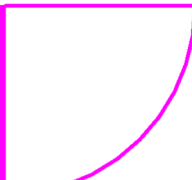Drawing No. <b>3727:101</b>	Revision <b>C</b>
--------------------------------	----------------------

	PARKING SURFACE TO ENGINEERS DETAILS		GRASS AREAS - CLOSE MOWN GRASS		1.8m HIGH TIMBER FENCING		TIMBER SINGLE GATE (900 WIDE x 1200 HIGH)
	TARMAC FOOTPATH		BIN COLLECTION POINT (TARMAC)		1.2m HIGH TIMBER PALISADE FENCING		TIMBER SINGLE GATE (900 WIDE x 1800 HIGH)
	GRAVEL ON WEED CONTROL MEMBRANE		LEVEL ENTRANCE PLATT TO DWELLINGS (CONCRETE PAVING)		TIMBER TRIP RAIL (PROPOSED)		
	PAVING SLABS TO DISABLED GARDENS		HEDGING - ESCALONNIA		EXISTING FENCE		
	LOW HEATHER PLANTING - CALLUNA HEATHERS		DRY STONE WALL (350mm WIDE x 850mm HIGH)		NEW TREES (ROWAN & BIRD CHERRY - HALF STANDARD)		

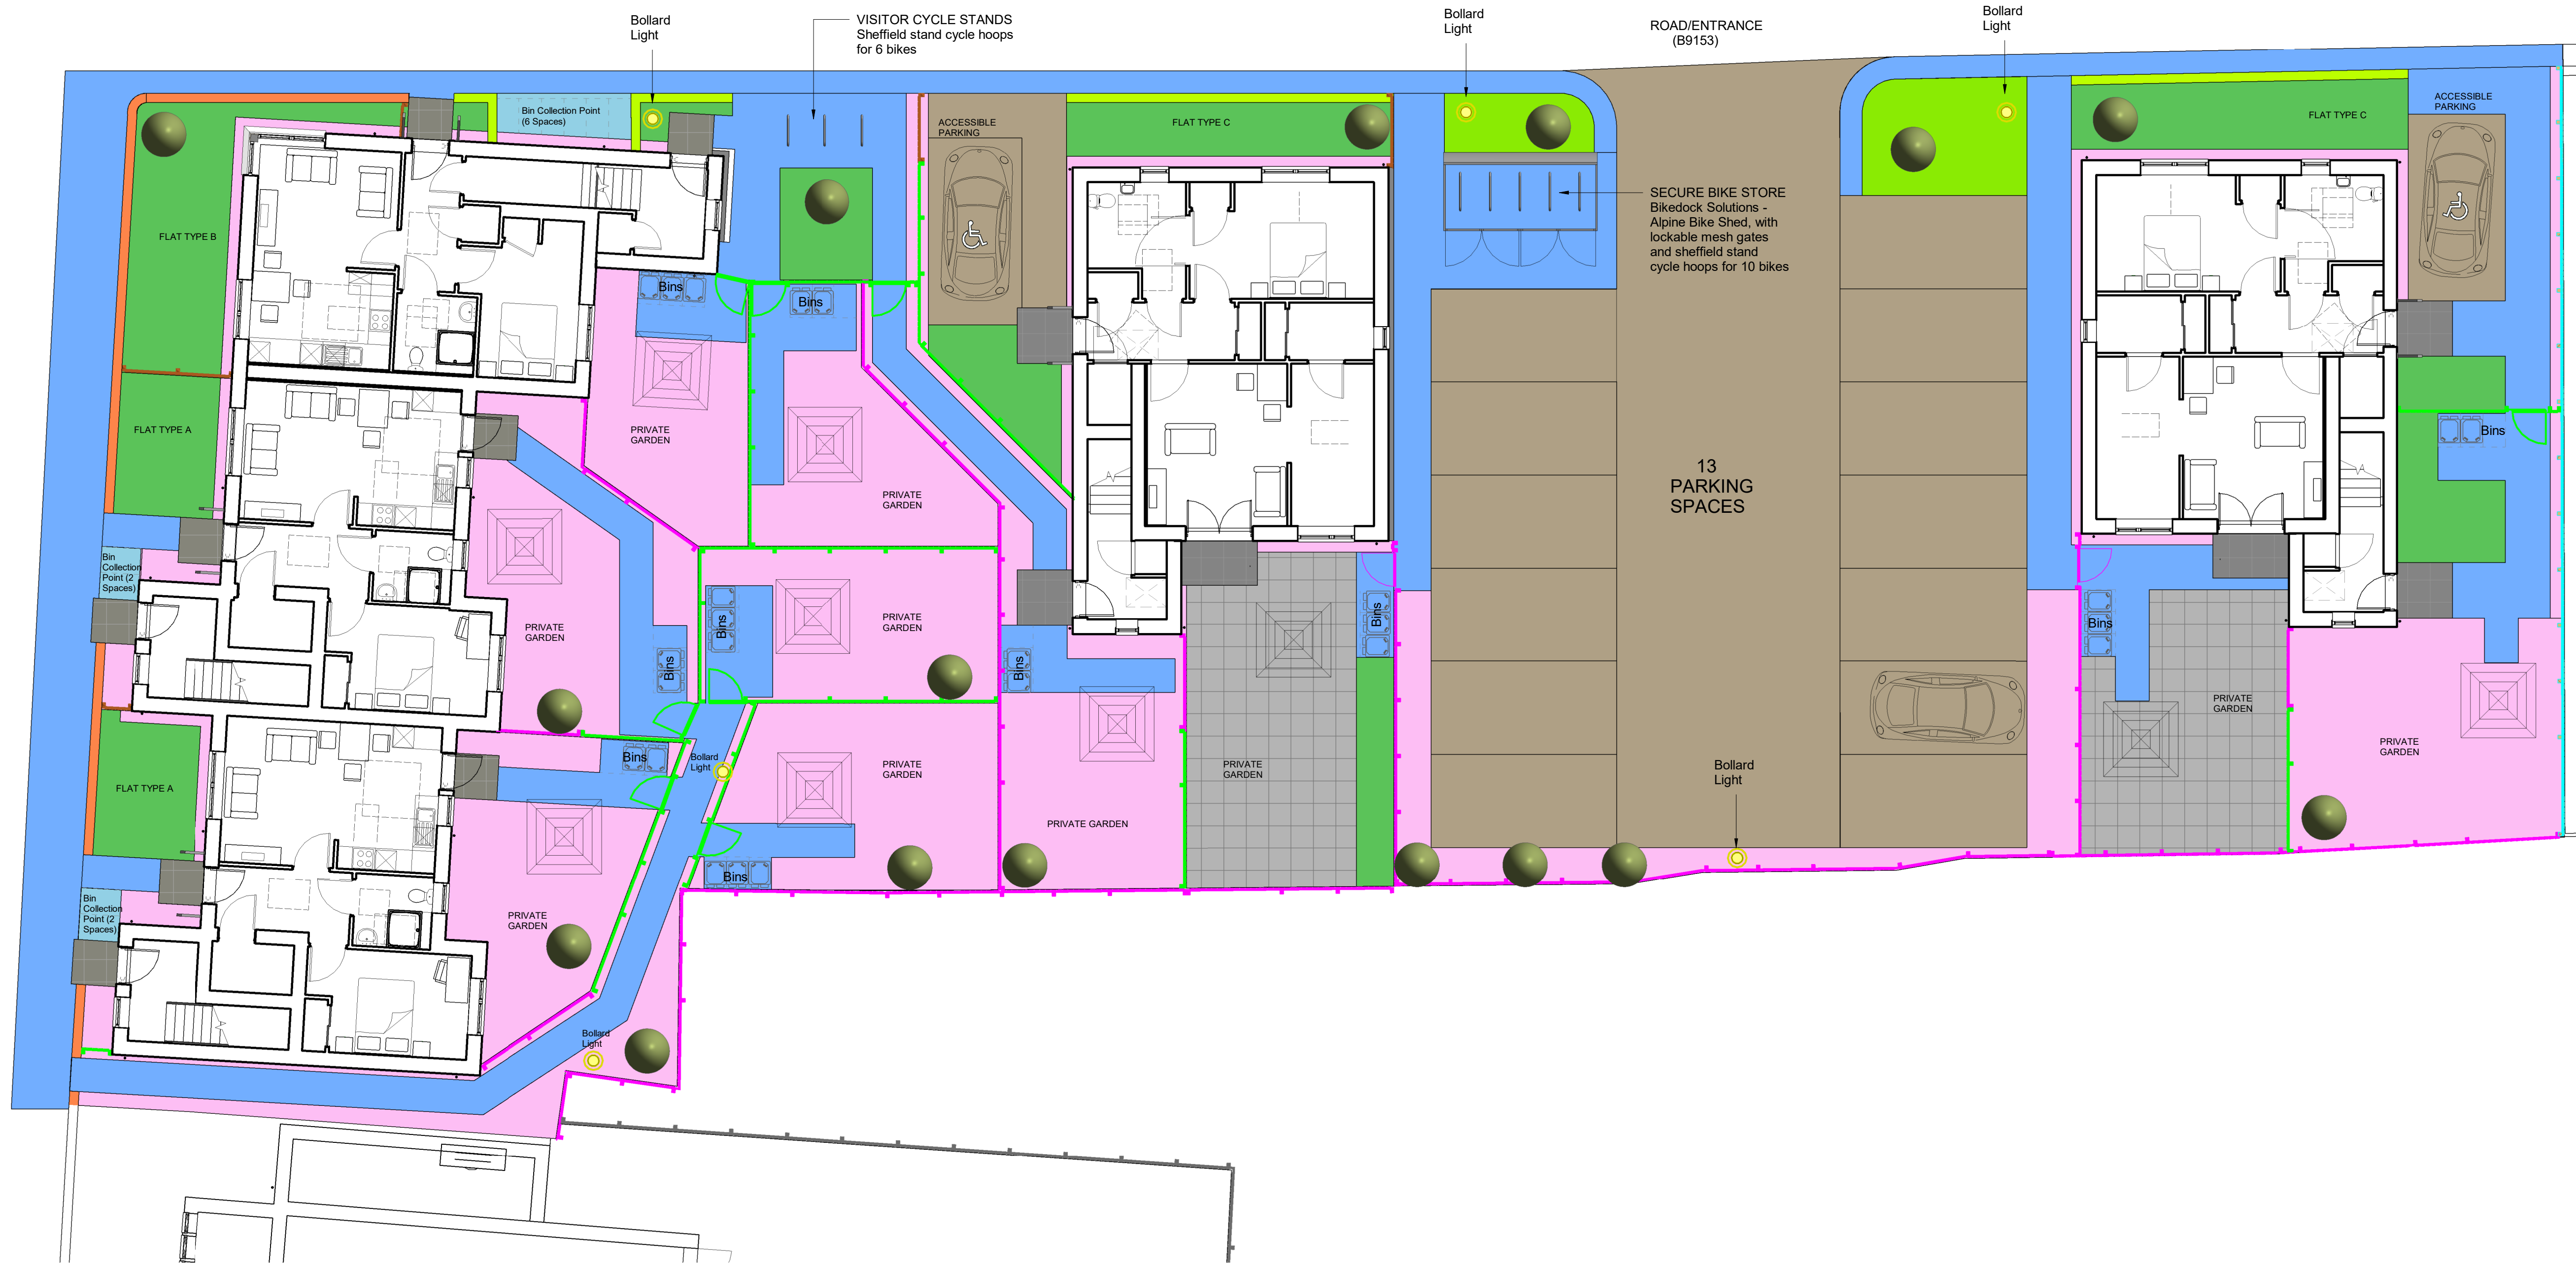

Landscaping Plan  
SCALE: 1 : 100

DATE	REVISION	REV	DRW	CHK
20/09/21	First Issued.	P01	OB	BW
05/01/22	Updated into revit.	P02	OB	BW
16/03/22	Updated as per comments from planning	P03	OB	BW

This drawing has been prepared solely for the use of The Highland Council, and there are no representations of any kind made by NORR Consultants Limited to any party with whom NORR Consultants Limited has not entered into a contract. This drawing must not be used, reproduced or revised without written permission.

This drawing shall not be used for construction purposes until the "CONSTRUCTION" status appears under the Sheet Status.

Constructors must only work to figured dimensions which are to be checked on site. Do not scale from hard copy drawings

Keyplan

North Arrow

Detail Symbol

Detail No. Sheet No.

**NORR**  
NORR Consultants Limited.  
An Ingenium International Company

SET OFFICE INFORMATION  
www.norr.com

Drawn OB	Date 05/01/22
Checked BW	Date 05/01/22
Scale 1 : 100 @ A1	
Client The Highland Council.	
Project Former Struan House Hotel - Carrbridge	
Drawing Title Landscaping Plan	
Sheet Status PLANNING	
Project No. IAIV21-0017	
Drawing No. CBH-NOR-ZZ- XX-DR-A-90004	Rev. P03