



AGENDA ITEM 8

APPENDIX IB

PRE/2022/002 I

SITE PLAN

rev	date	comment	auth	check
1	05.08.22	red line adjusted	OS	

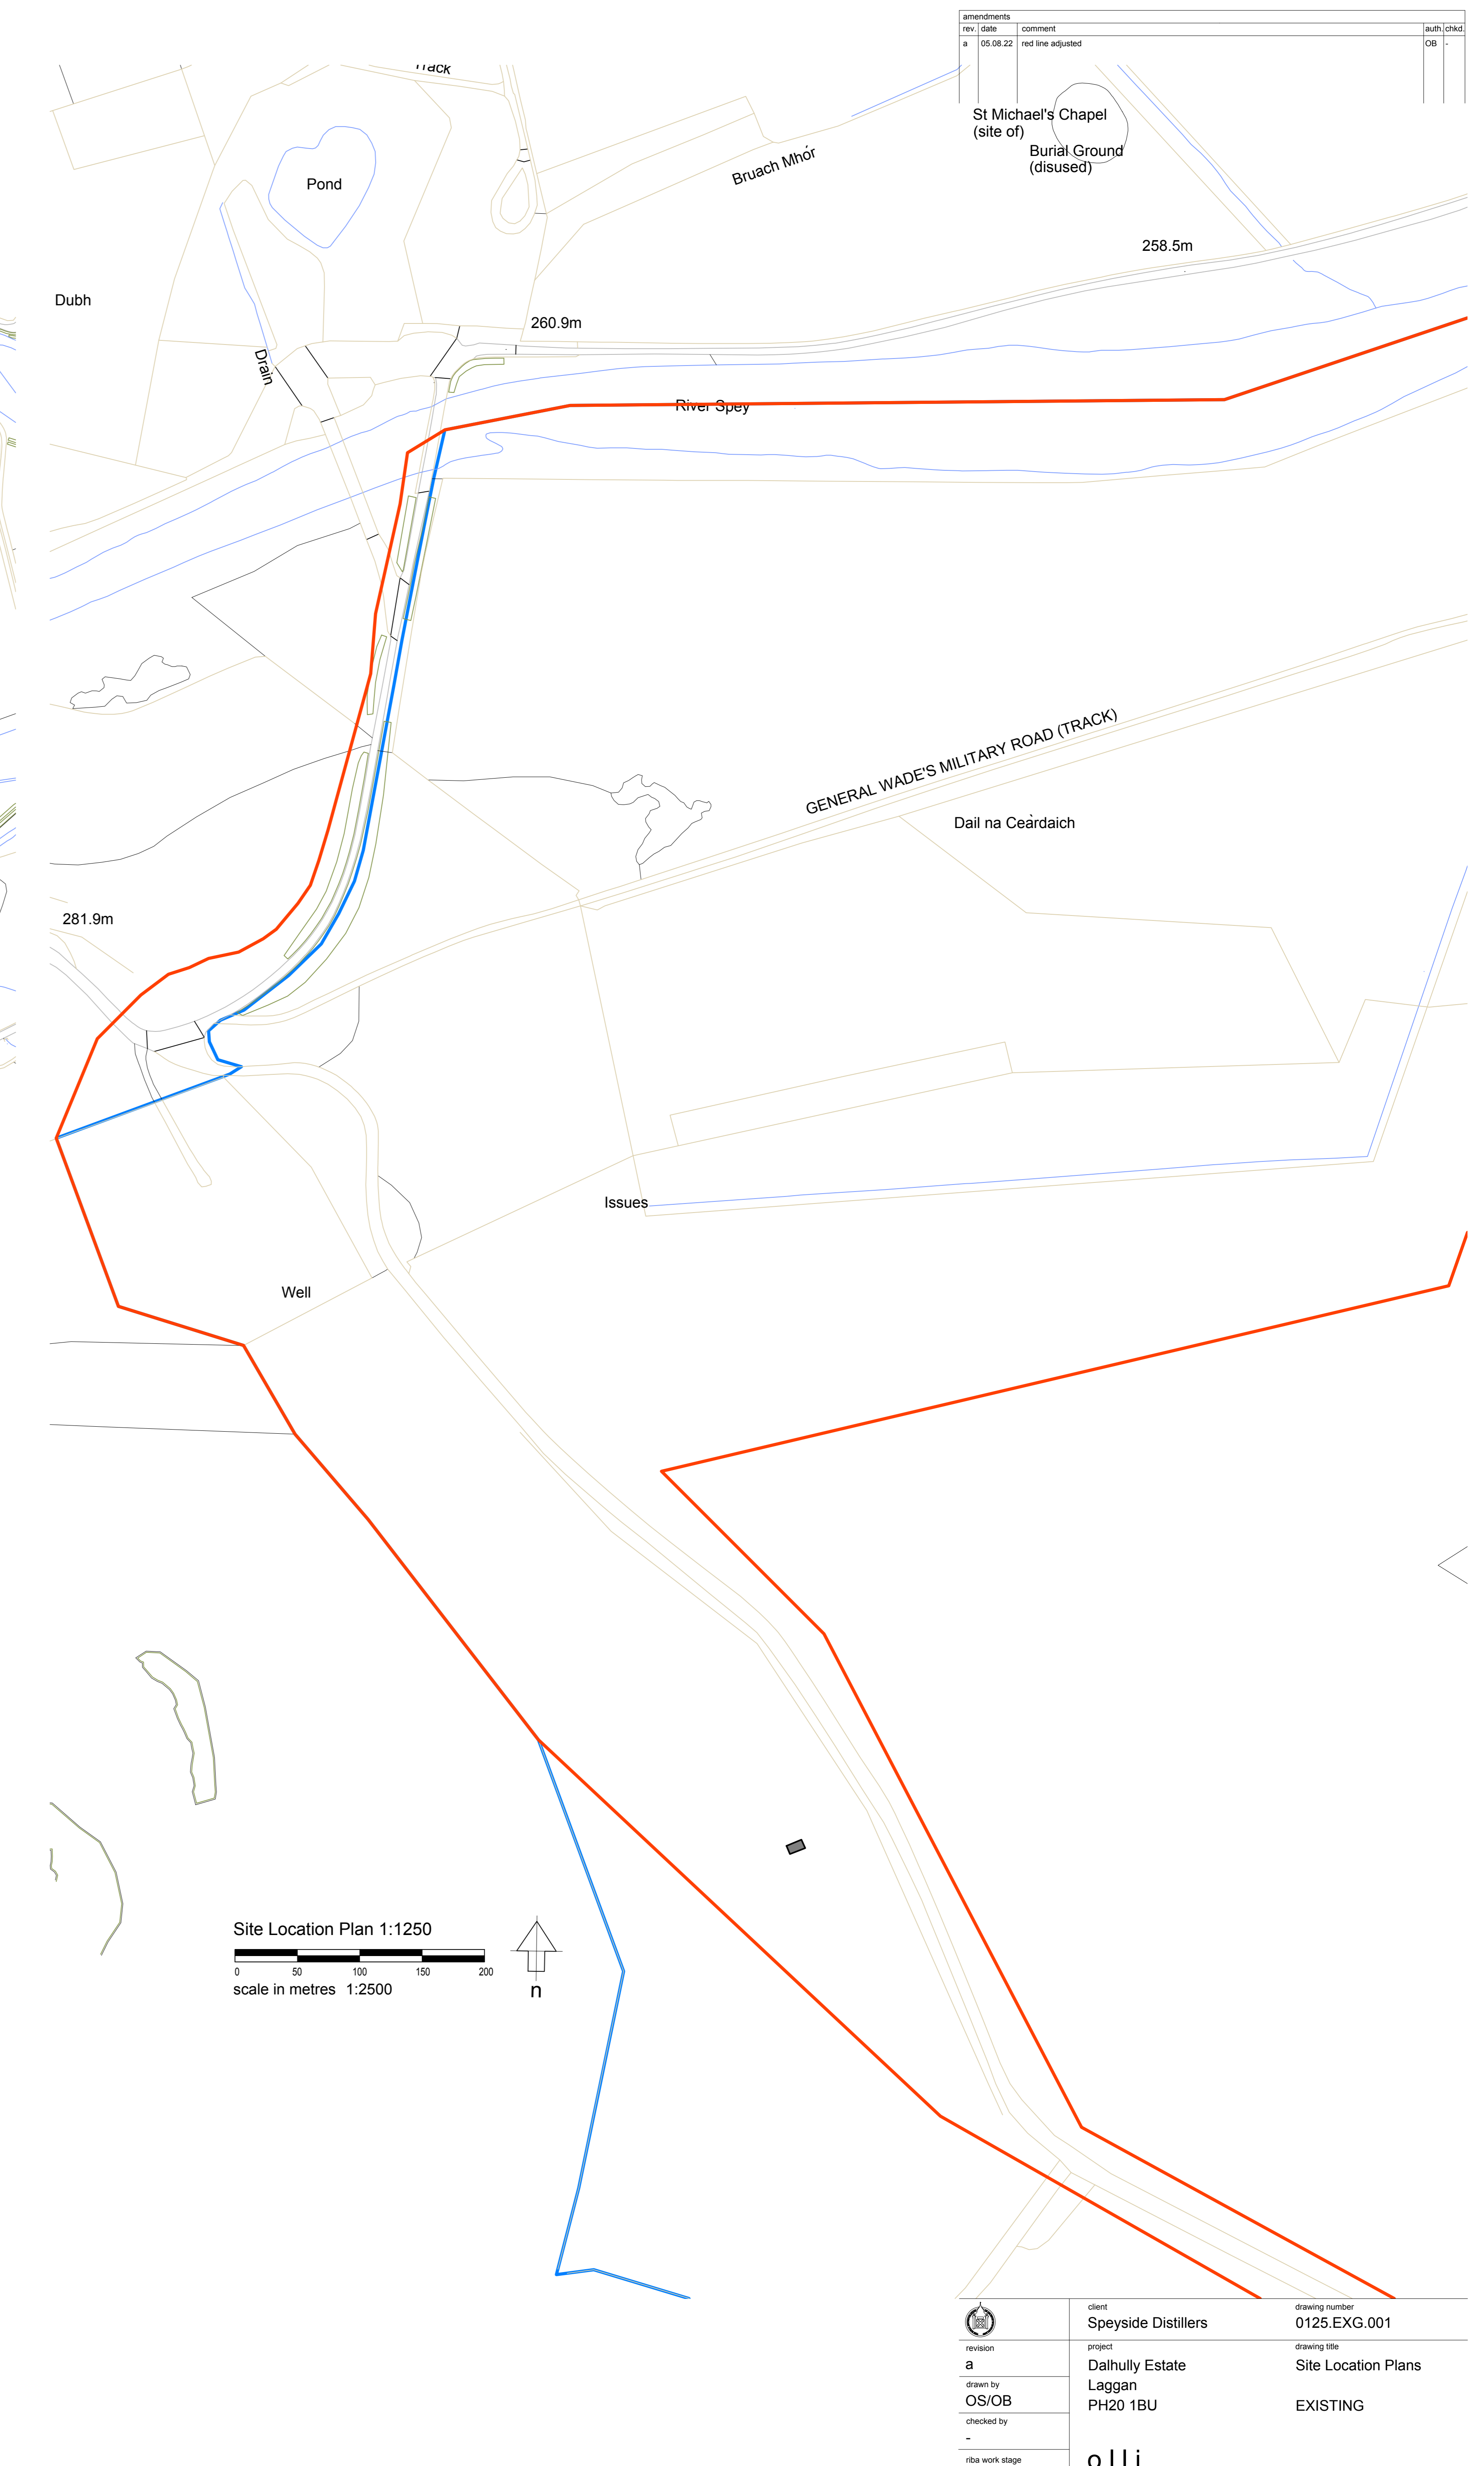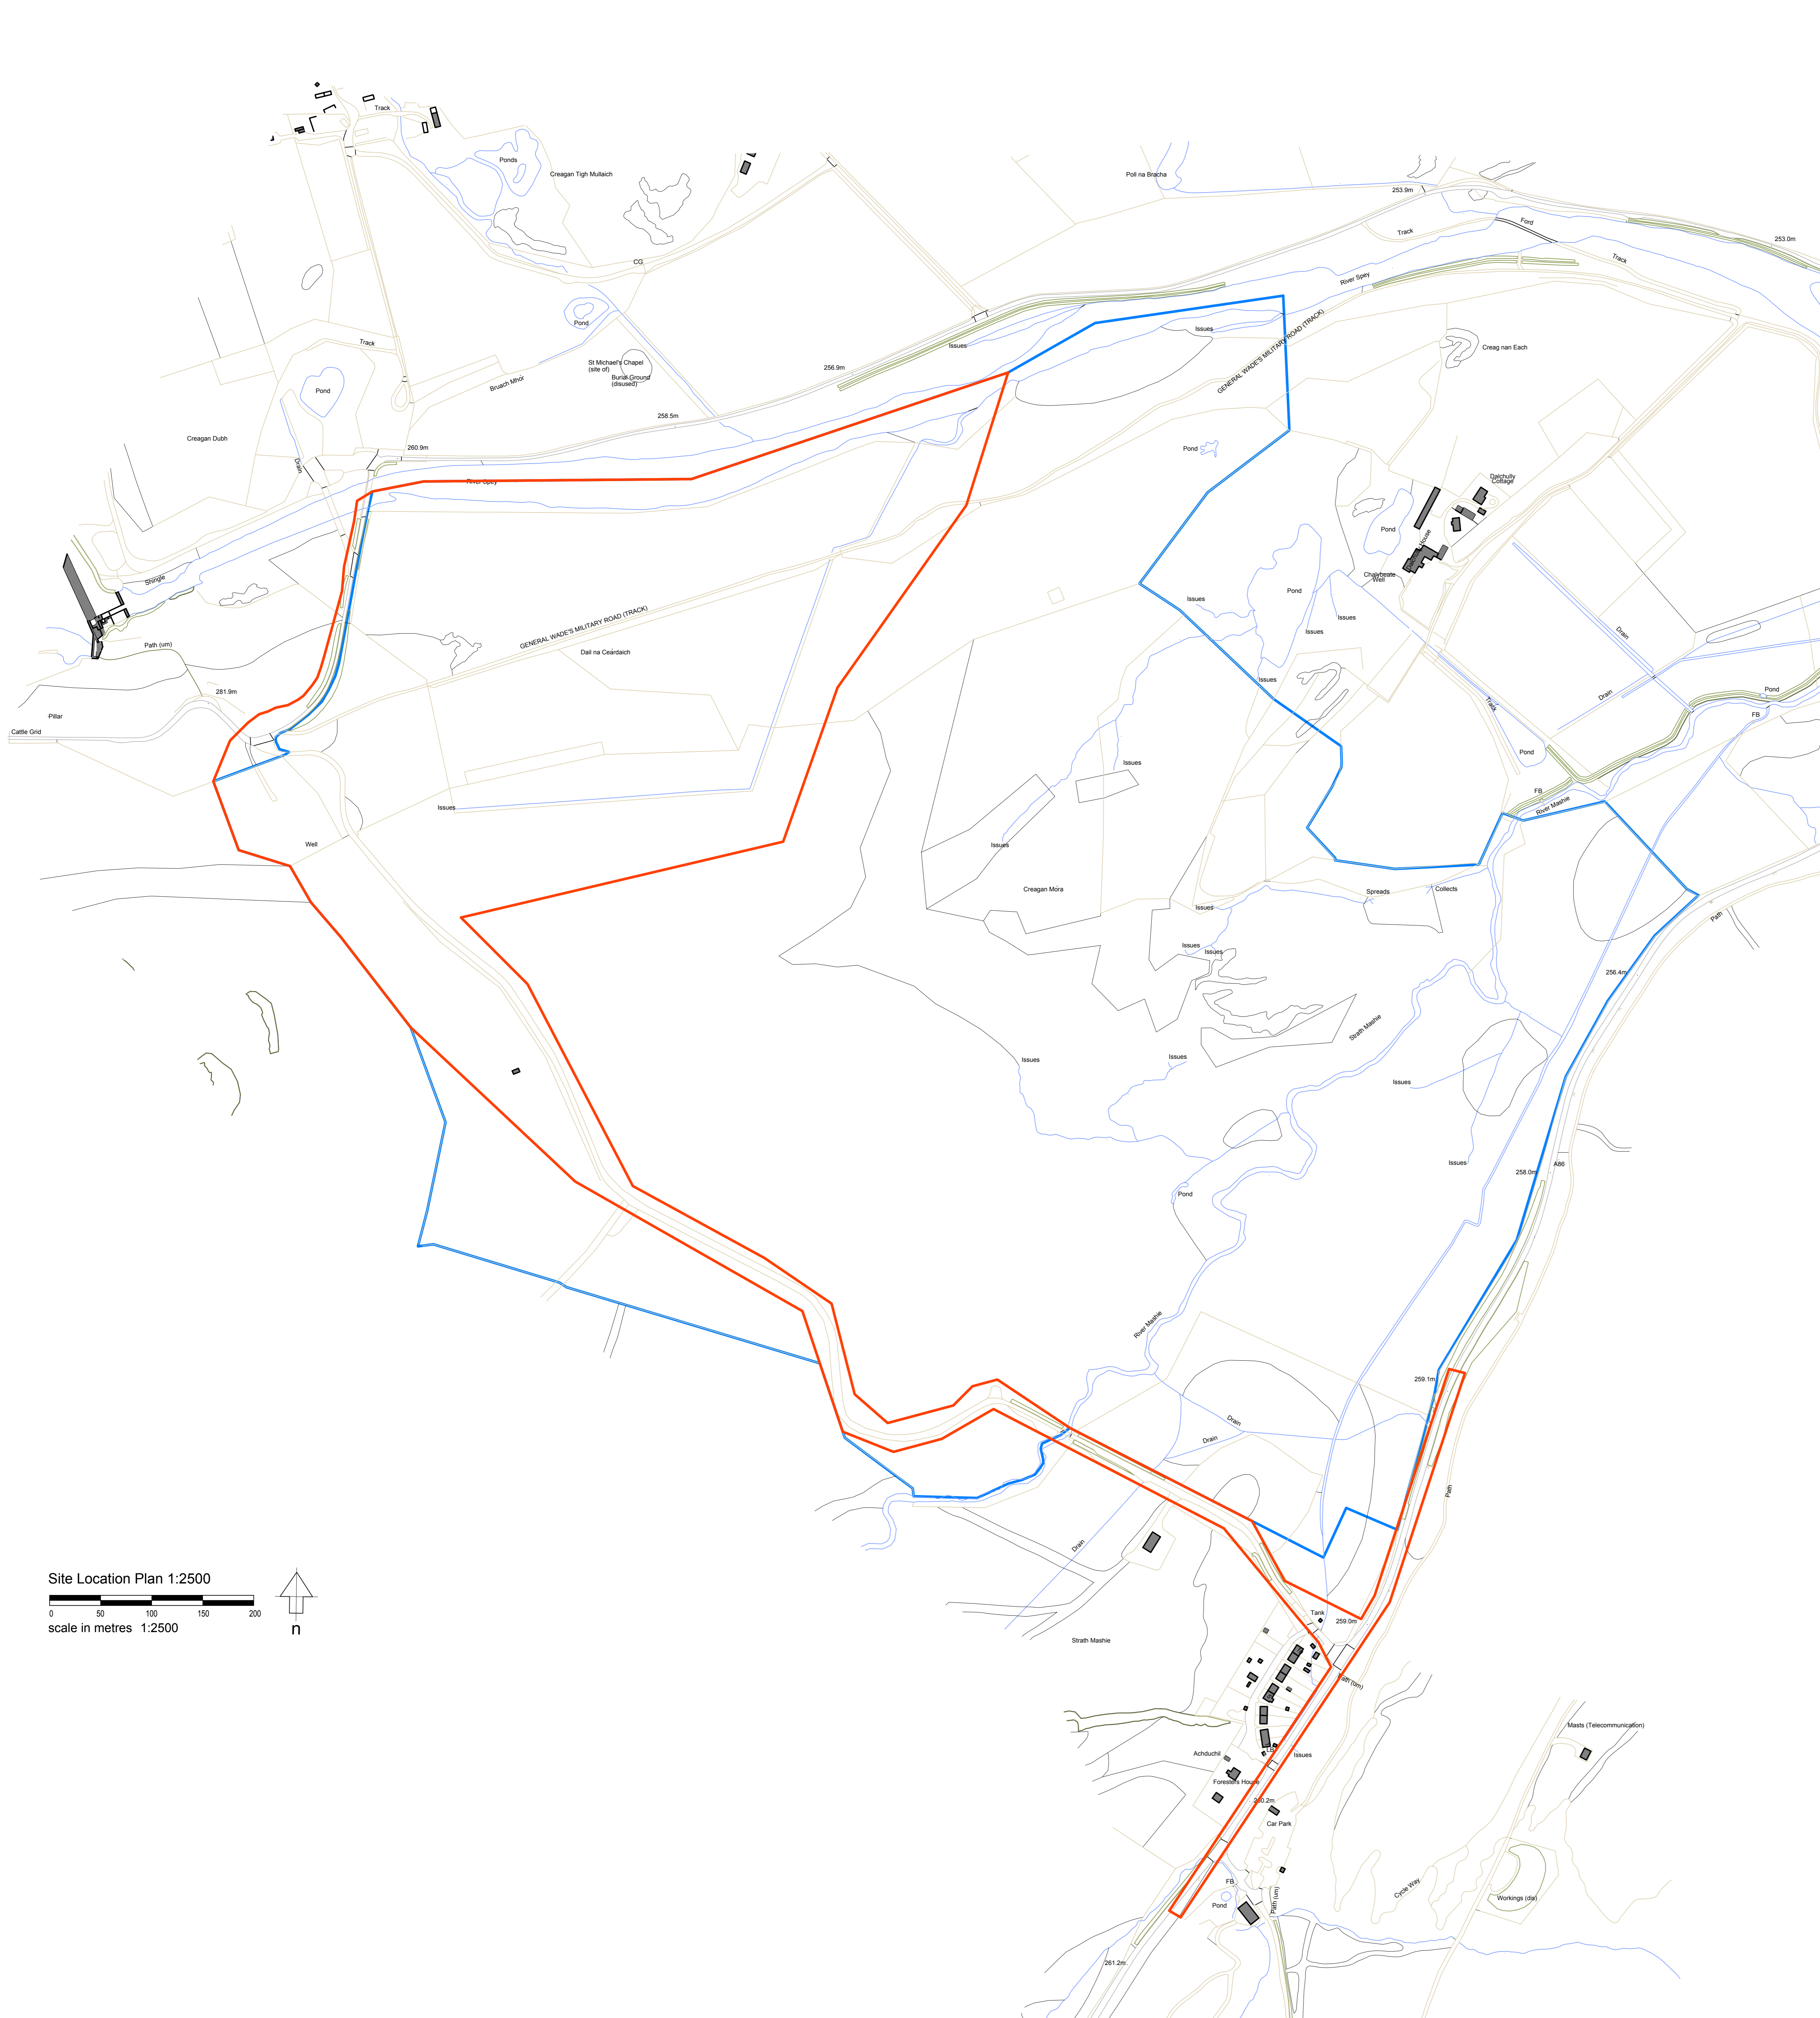

Site Location Plan 1:2500
scale in metres 1:2500

Site Location Plan 1:1250
scale in metres 1:2500

	client	Speyside Distillers	drawing number	0125.EXG.001
	project	Dalhully Estate Laggan PH20 1BU	drawing title	Site Location Plans
revision OS/OB checked by - rba work stage 0 date Aug 22 scale/original sheet size As Noted@A0	checked by		EXISTING	
olli blair architects		www.olliblair.co.uk olliblair@olliblair.co.uk +44 (0)7500 601940 <small>© all our extracts Ltd. Check all drawings on site before work is undertaken. All goods, materials and workmanship to conform with current building regulations, BS5 and CDM.</small>		