

# **AGENDA ITEM 6**

## **APPENDIX I**


**2018/0177/DET**

**PLANS**

NOTES  
 ORIGINAL A2  
 All levels and dimensions to be checked on site prior to construction / fabrication; report discrepancies immediately. Do not scale dimensions from this drawings. This drawing is copyright protected.

REVISION

2018/0177/DET

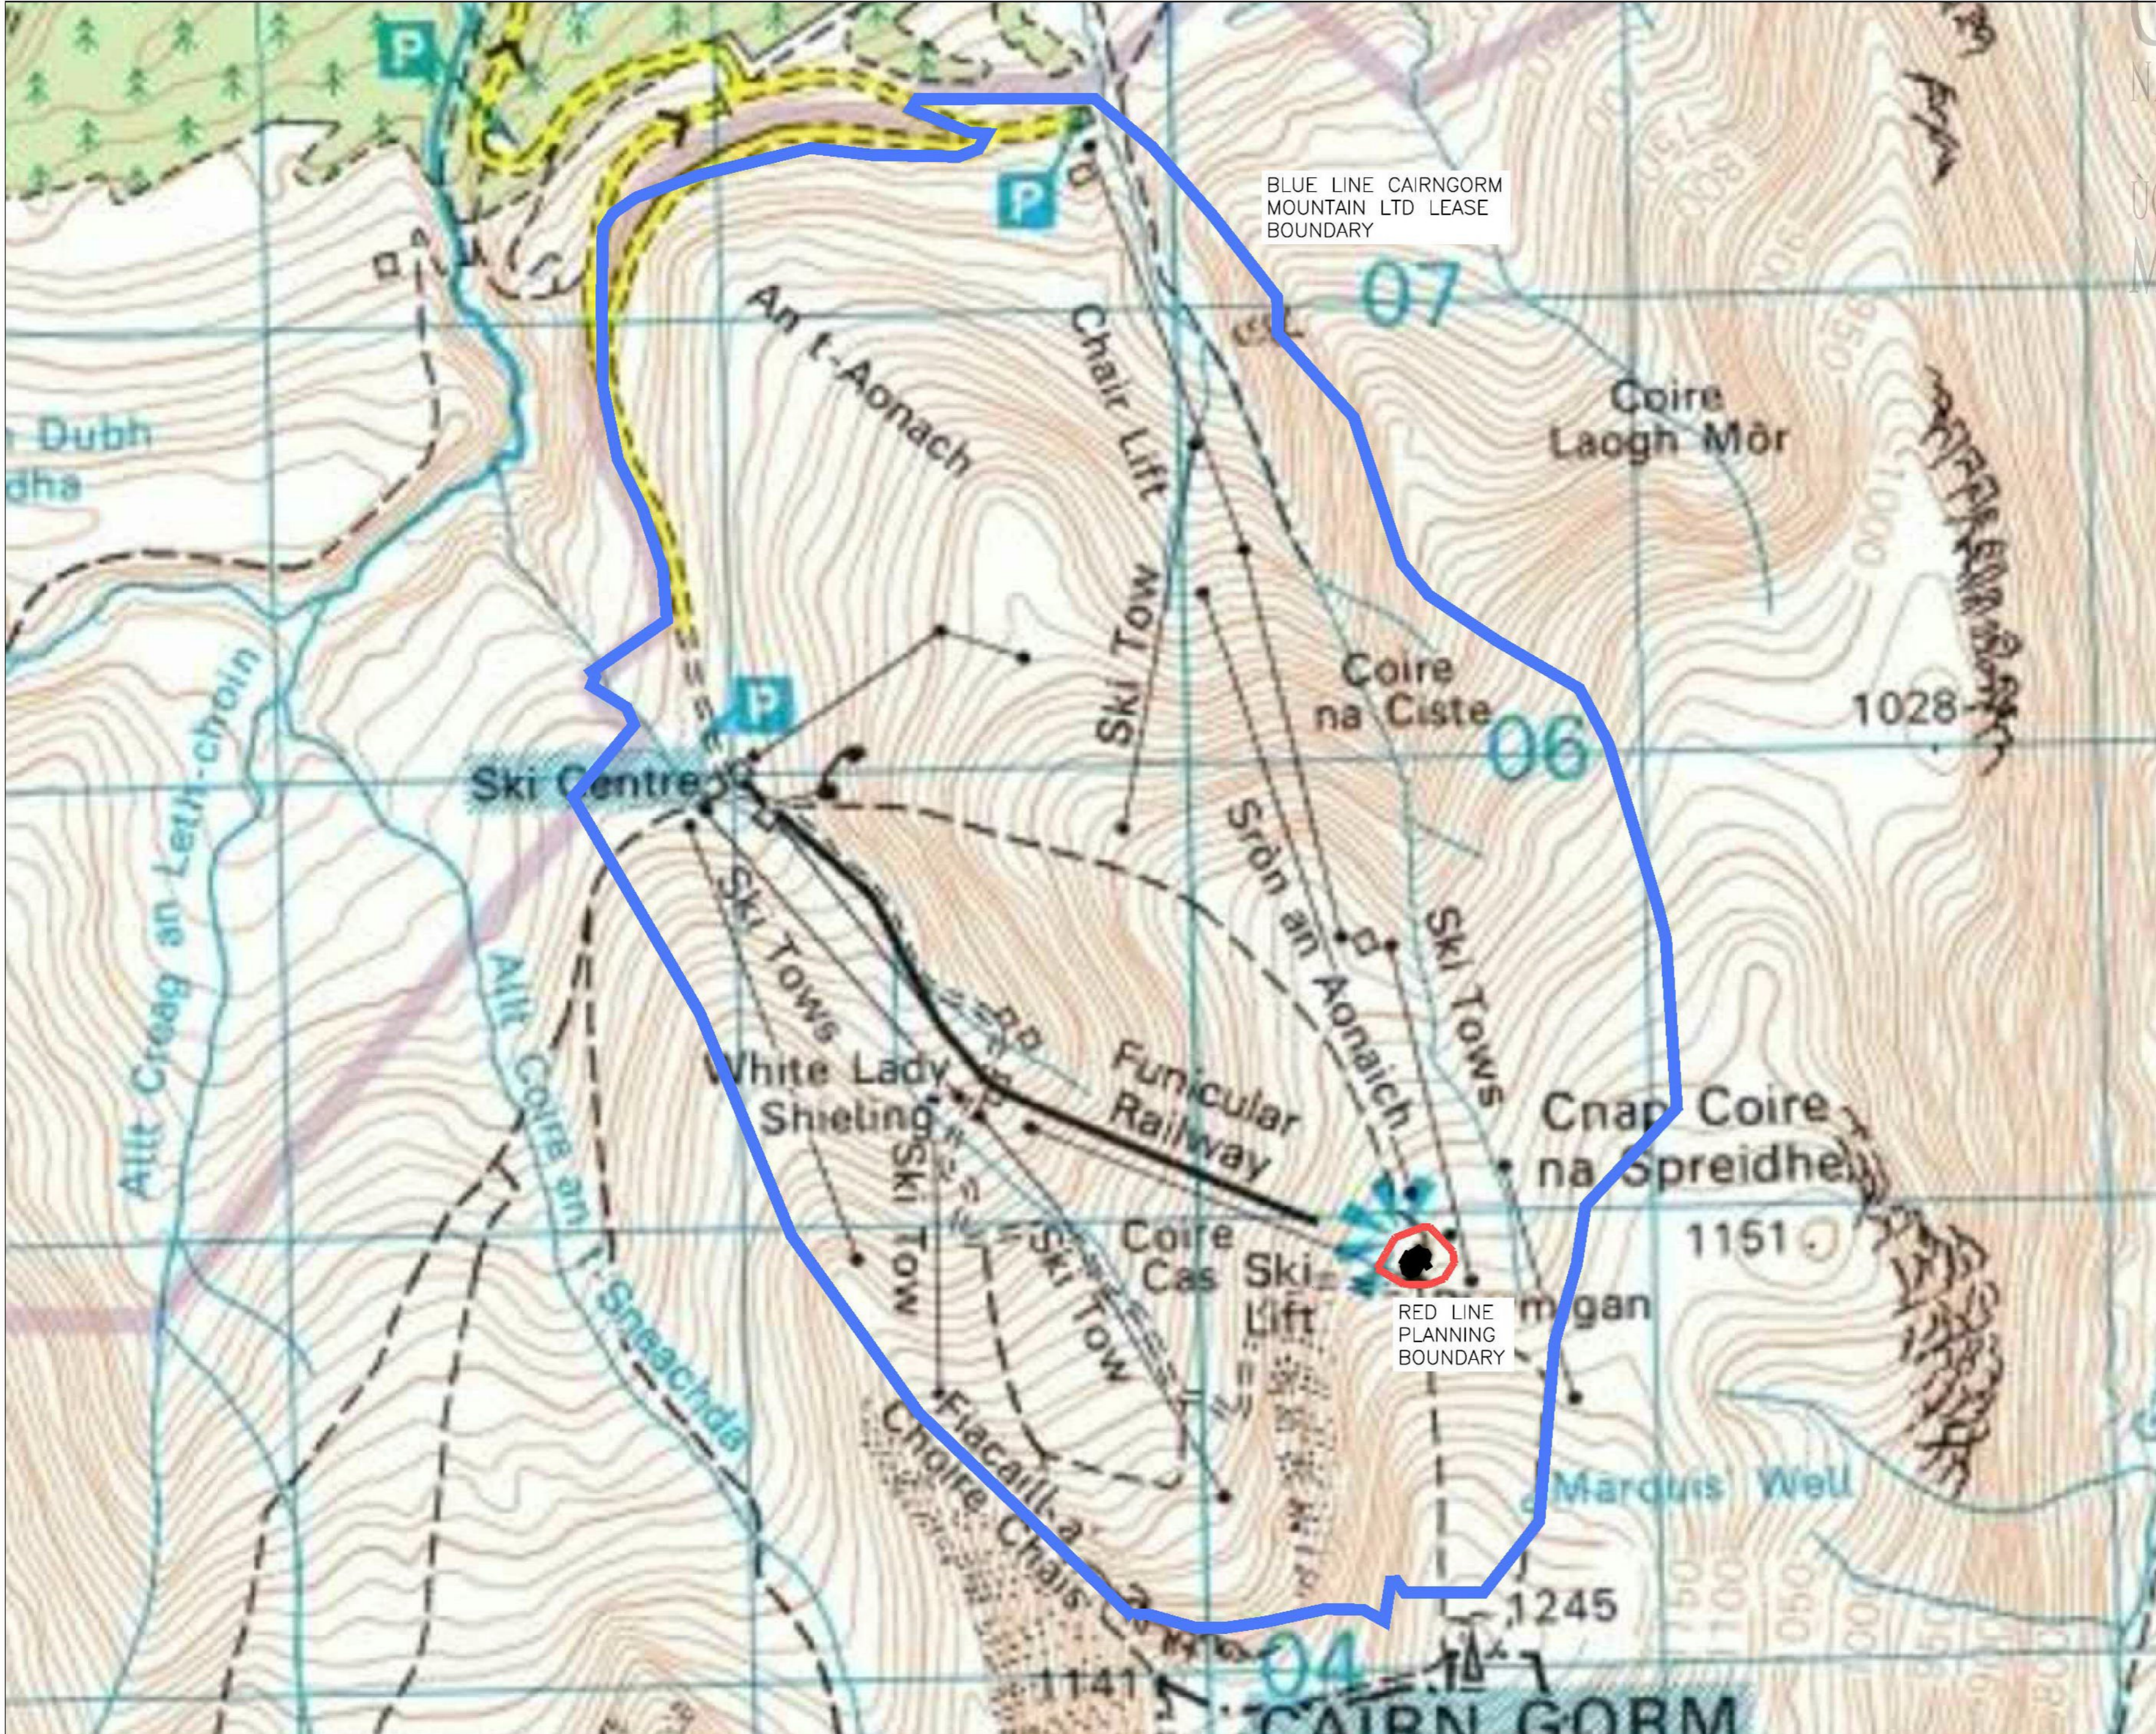

BLUE LINE CAIRNGORM MOUNTAIN LTD LEASE BOUNDARY

RED LINE PLANNING BOUNDARY

(1:10,000)

SCALE	DATE	DRAWN	CHECKED
1:10,000	14.03.18	SD	JR

PROJECT  
 Ptarmigan  
 Cairngorm Mountain

DRAWING  
 Location Plan


**TRAIL ARCHITECTS**  
 12 CARPENTER STREET • PERTH • PH1 5LZ  
 01738 230360  
 WWW.TRAILARCHITECTS.CO.UK

DRAWING No.  
 16104\_PL(90)002

# CAIRNGORMS NATIONAL PARK AUTHORITY

2018/0177/DET

## ÙGH DARRAS PÀIRC NÀISEANTA A' MHON AIDH RUAIDH

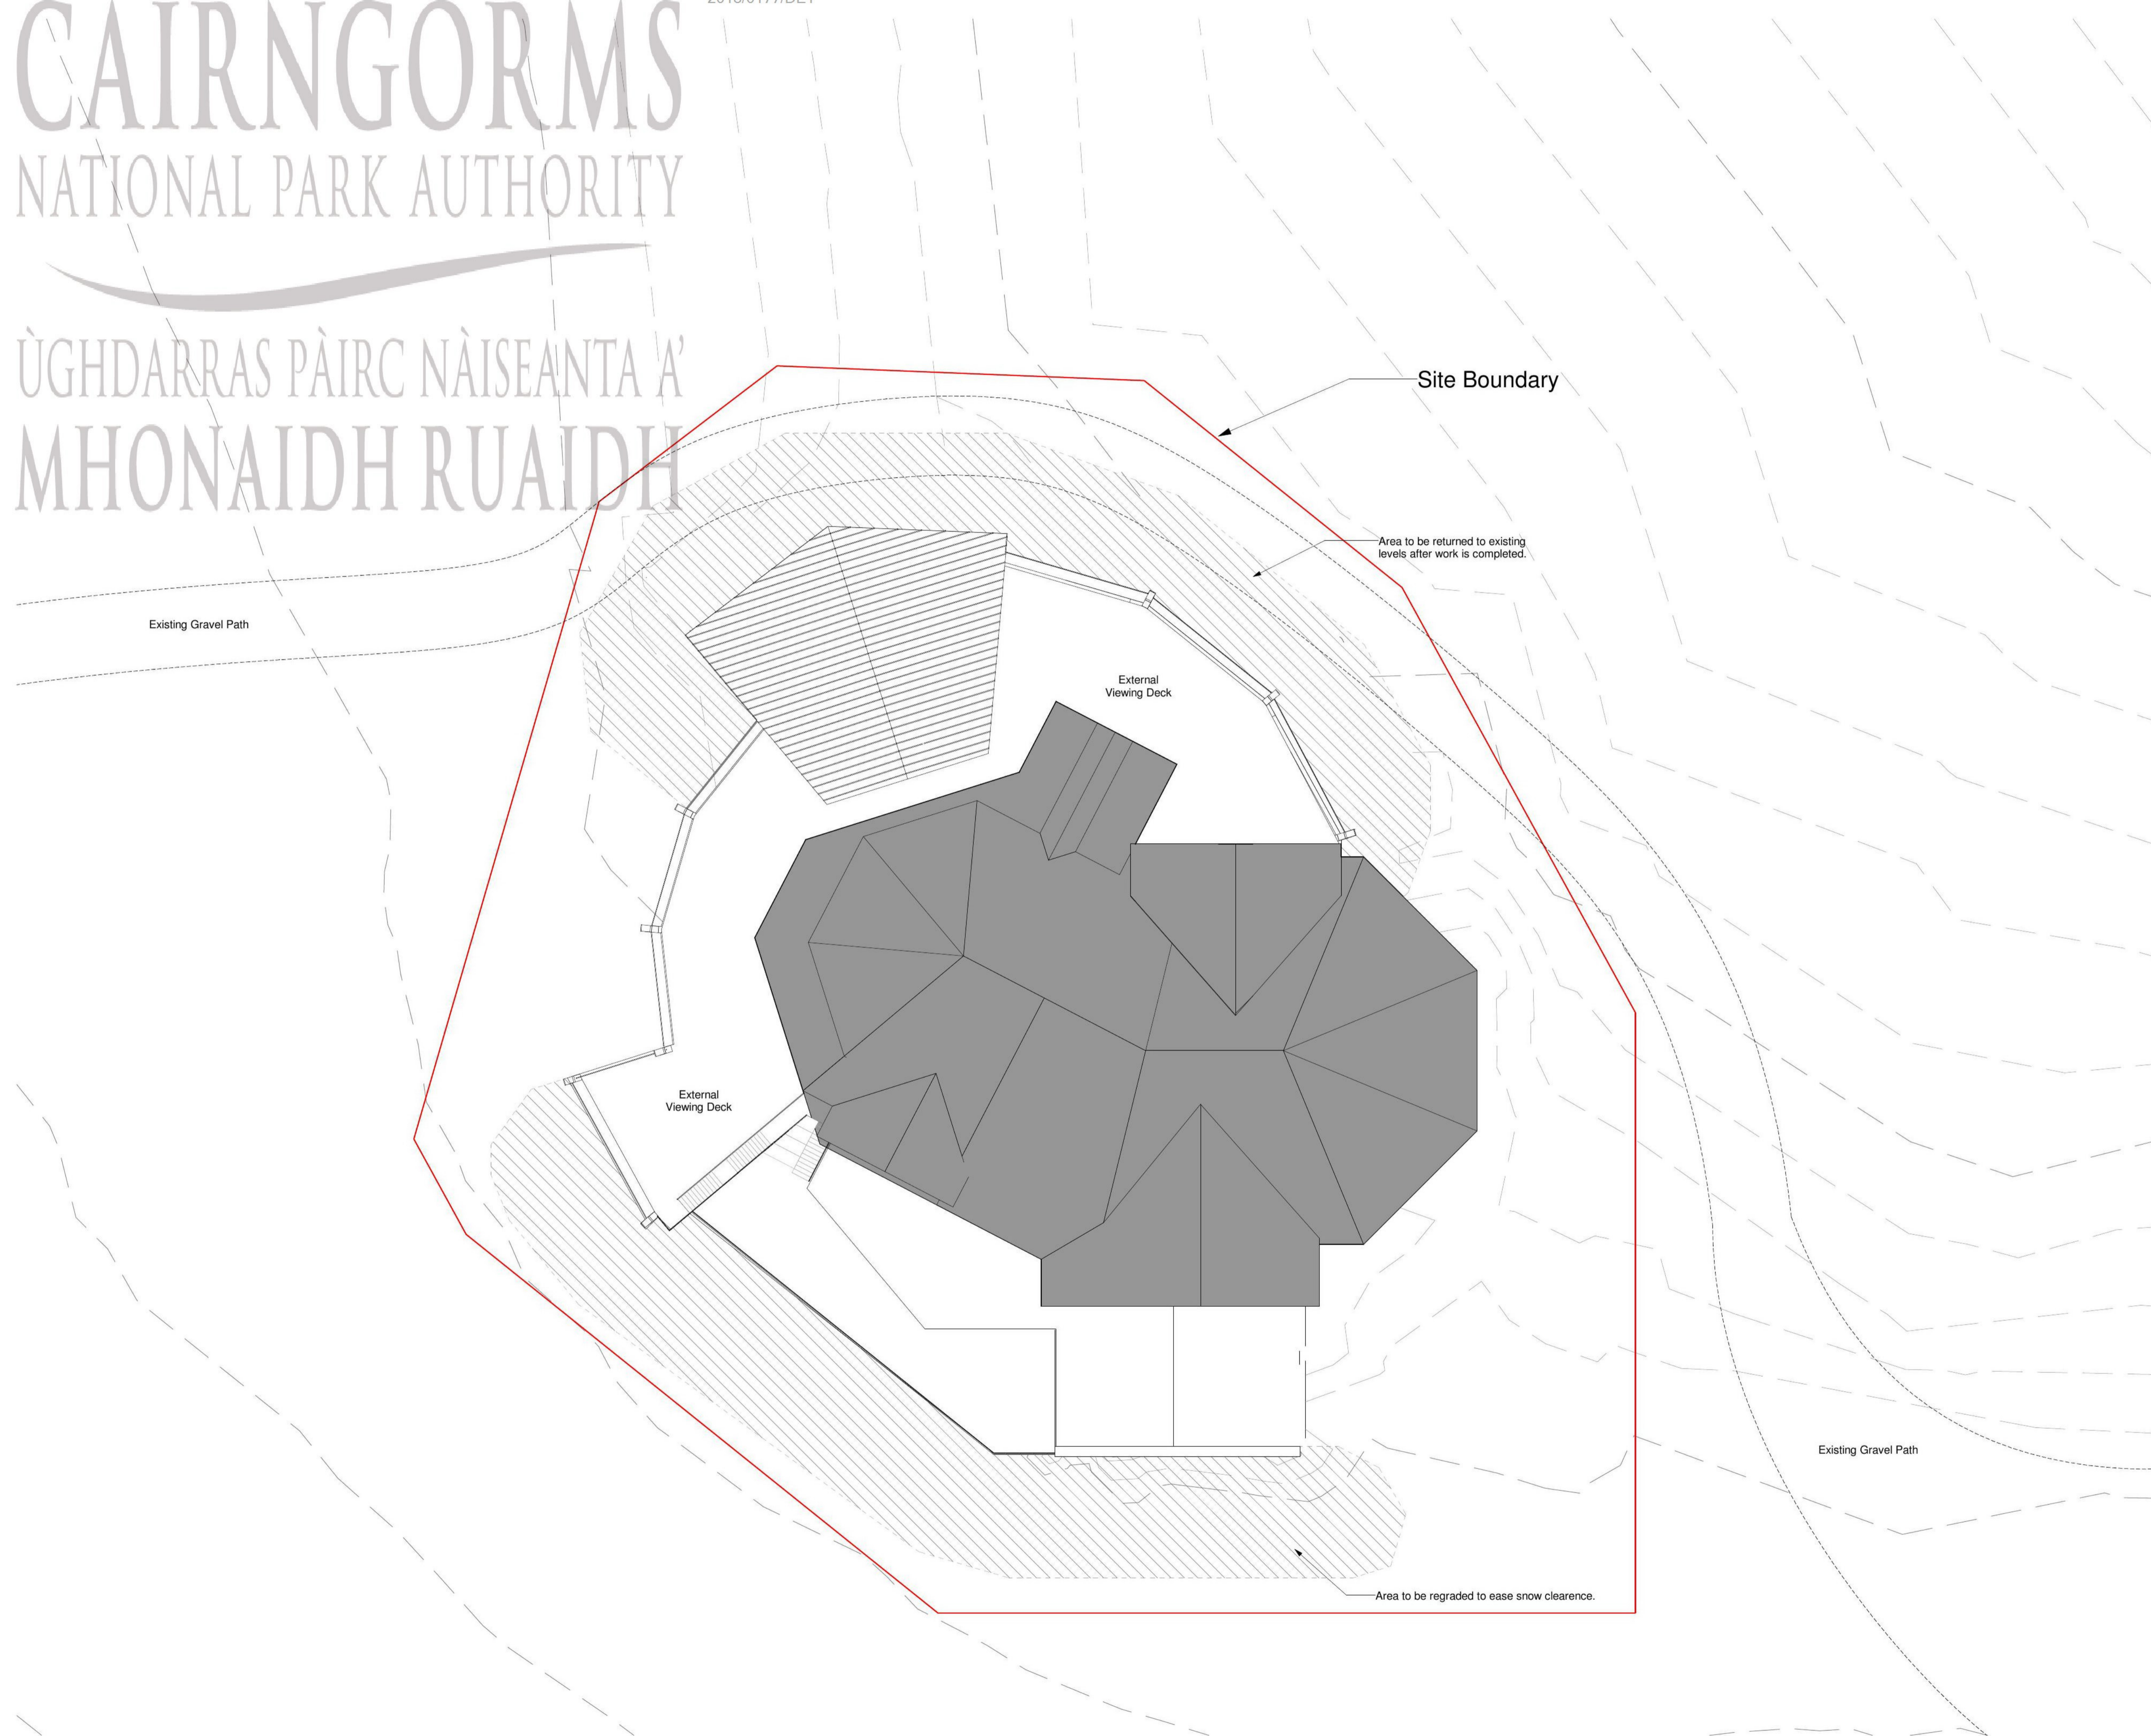


NOTES ORIGINAL A1

All levels and dimensions to be checked on site prior to construction / fabrication; report discrepancies immediately.

Do not scale dimensions from this drawings. This drawing is copyright protected.

REVISION

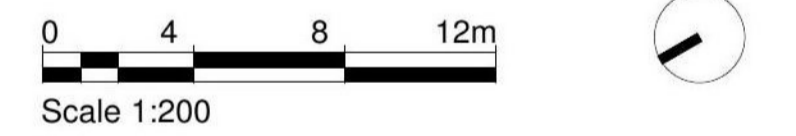

DATE • 13.03.18 DRAWN • SD  
SCALE • 1:200 @A1 CHECKED • JR

PROJECT  
**Ptarmigan**  
**Cairngorm Mountain**

DRAWING  
**Site Information**  
**Site Plan**



12 CARPENTER STREET • PERTH • PH1 5LZ  
01738 230360  
WWW.TRAILARCHITECTS.CO.UK

DRAWING No. REV  
**16104 PL(90)001**

PRINTED ON: 14/03/2018 10:48:32  
FROM FILE: C:\Users\jshandyp\Documents\2018\16104\_PL(90)001\_A1\_Ptarmigan\_SitePlan.dwg



**Existing - East Elevation**  
Scale - 1 : 200




**Existing - West Elevation**  
Scale - 1 : 200




**Existing - South Elevation**  
Scale - 1 : 200



**Existing - North Elevation**  
Scale - 1 : 200

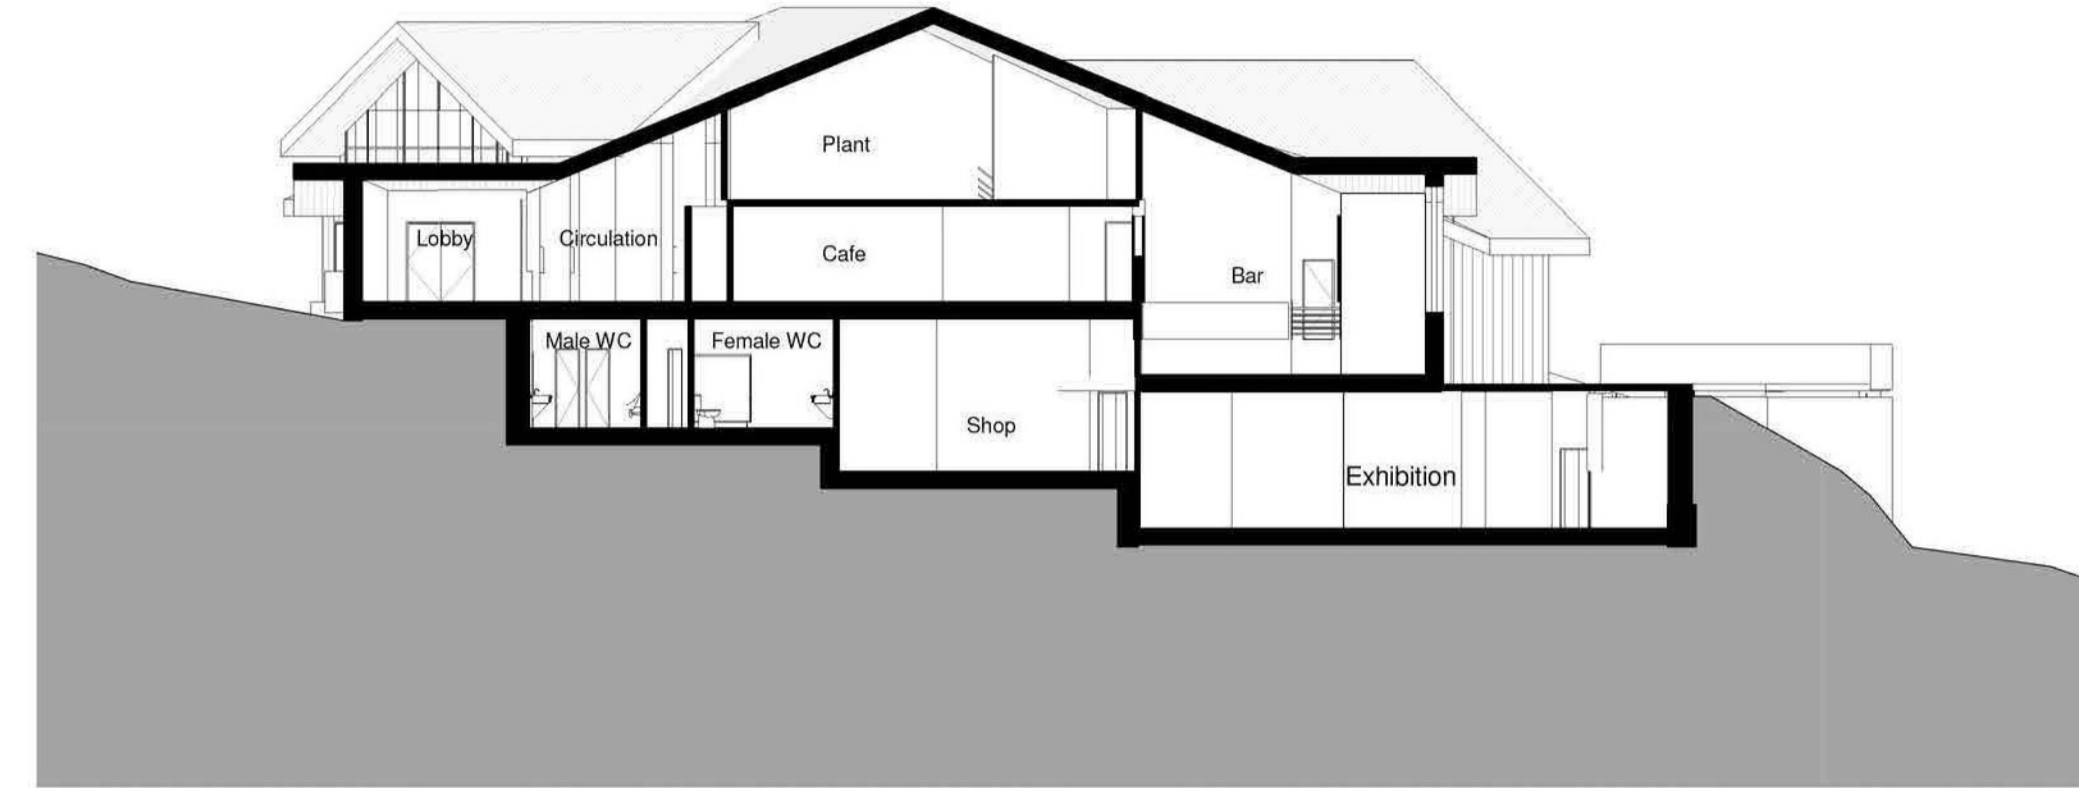

**Existing - Section A**  
Scale - 1 : 200

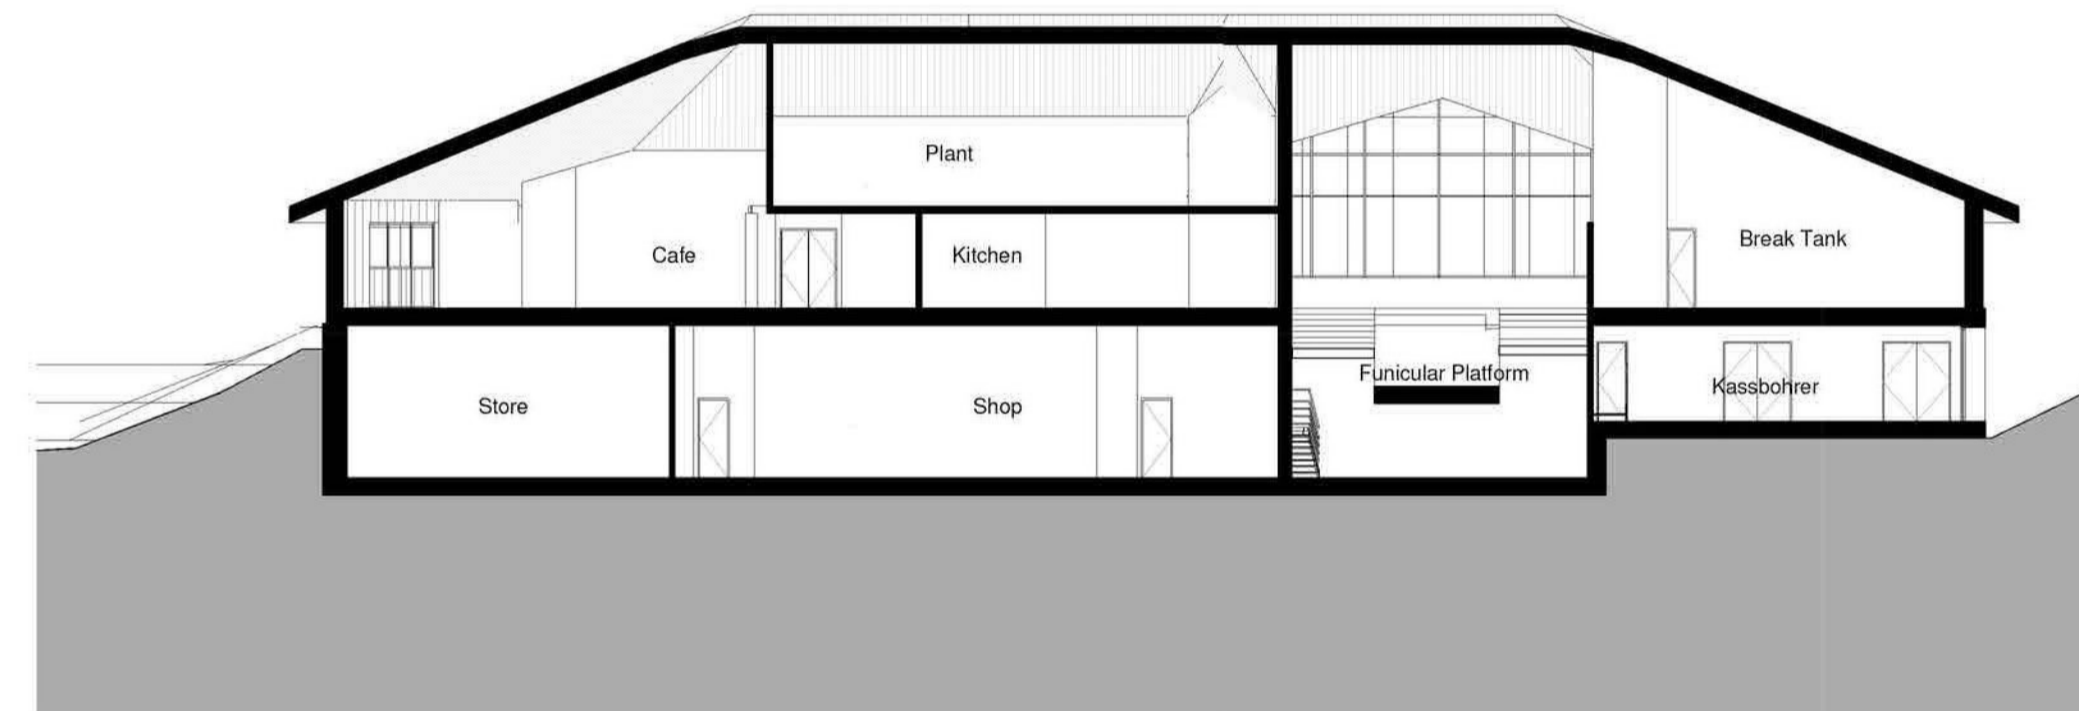


**Existing - Section B**  
Scale - 1 : 200


All levels and dimensions to be checked on site prior to construction / fabrication; report discrepancies immediately.

Do not scale dimensions from this drawings. This drawing is copyright protected.

REVISION

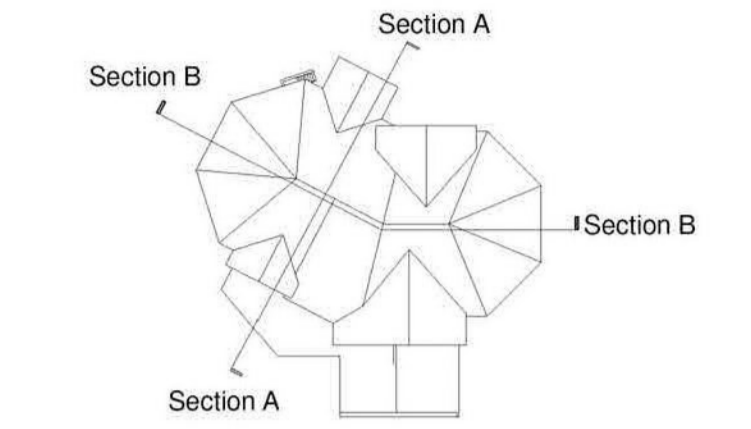

**Key Plan**  
Scale - 1 : 1000

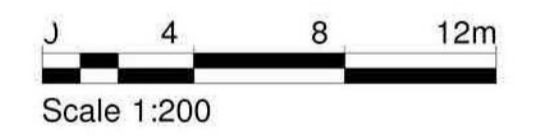

DATE • 13.03.18 DRAWN • SD  
SCALE • 1:200 @ A1 CHECKED • JR

PROJECT  
**Ptarmigan**  
Cairngorm Mountain

DRAWING  
**General Arrangments**  
Existing Elevations

**TRAIL**  
ARCHITECTS

12 CARPENTER STREET • PERTH • PH1 5LZ  
01738 230360  
WWW.TRAILARCHITECTS.CO.UK

DRAWING No. 16104 PL(20)002 REV


All levels and dimensions to be checked on site prior to construction / fabrication; report discrepancies immediately.

Do not scale dimensions from this drawings. This drawing is copyright protected.


REVISION

2018/0177/DET


CAIRNGORMS  
NATIONAL PARK AUTHORITY  
ÙGH DARRAS PÀIRC NÀISEANTA A'  
MHON AIDH RUAIDH

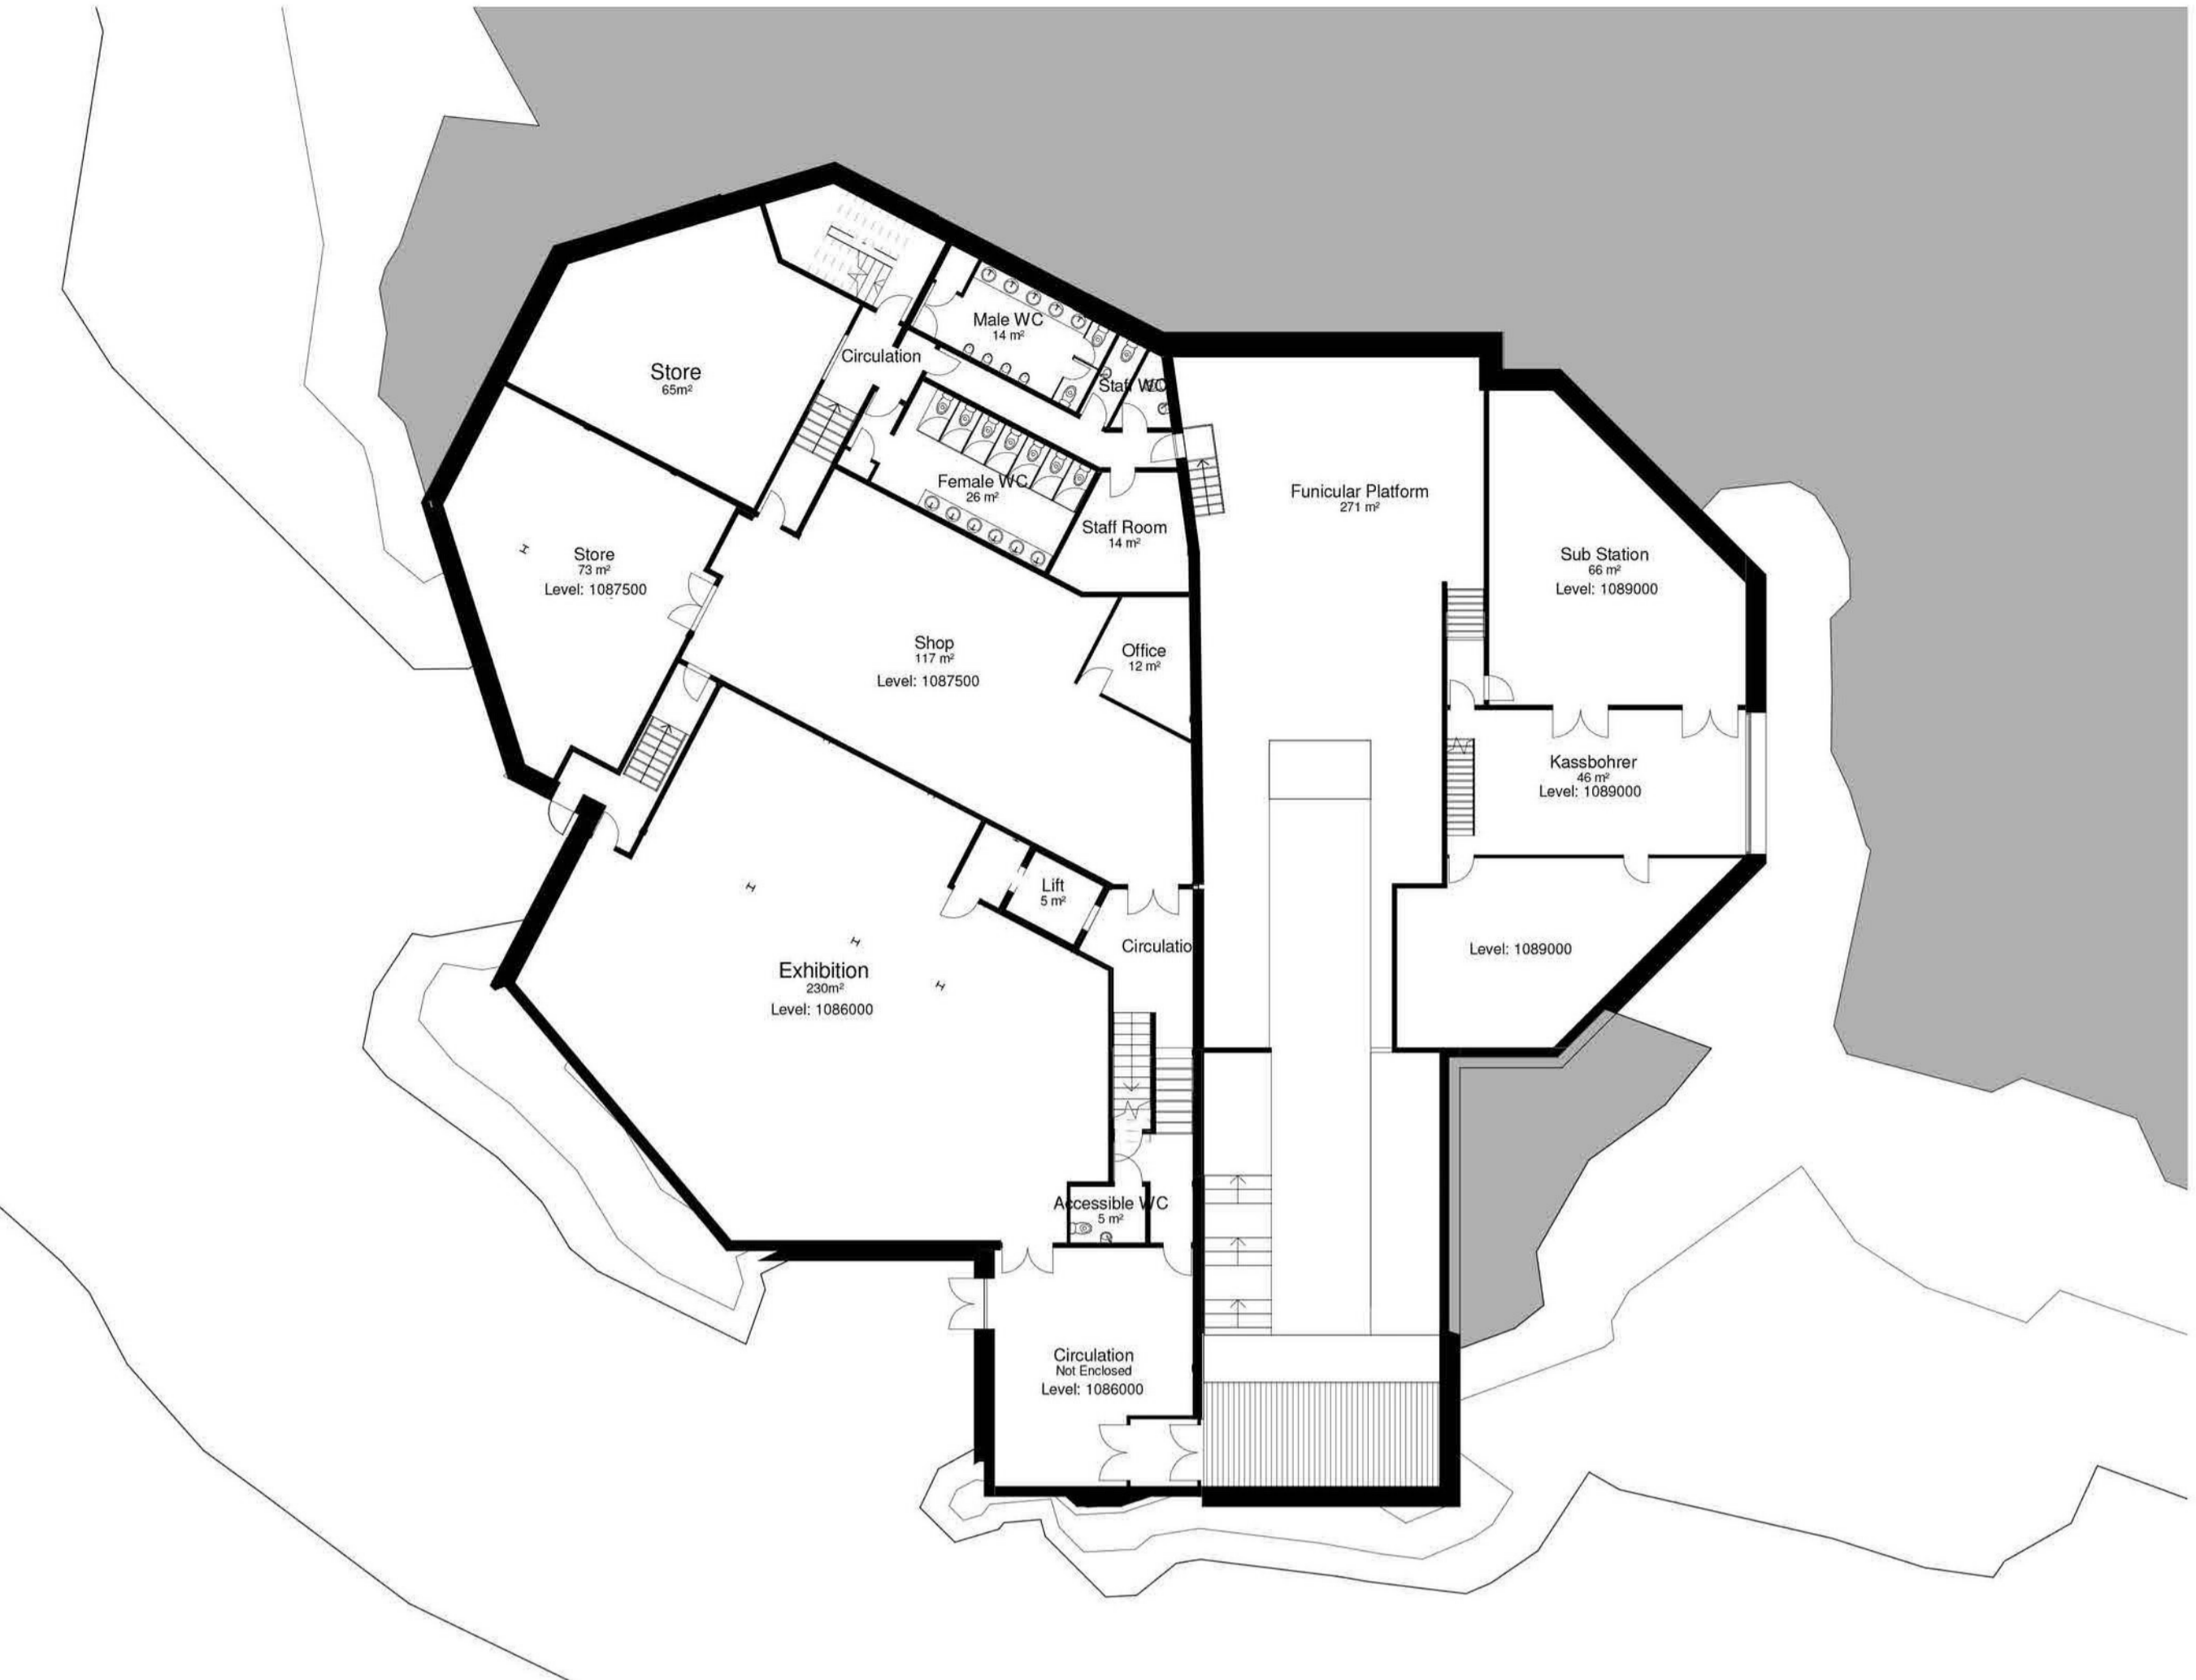


Existing - Level 0  
Scale - 1 : 200

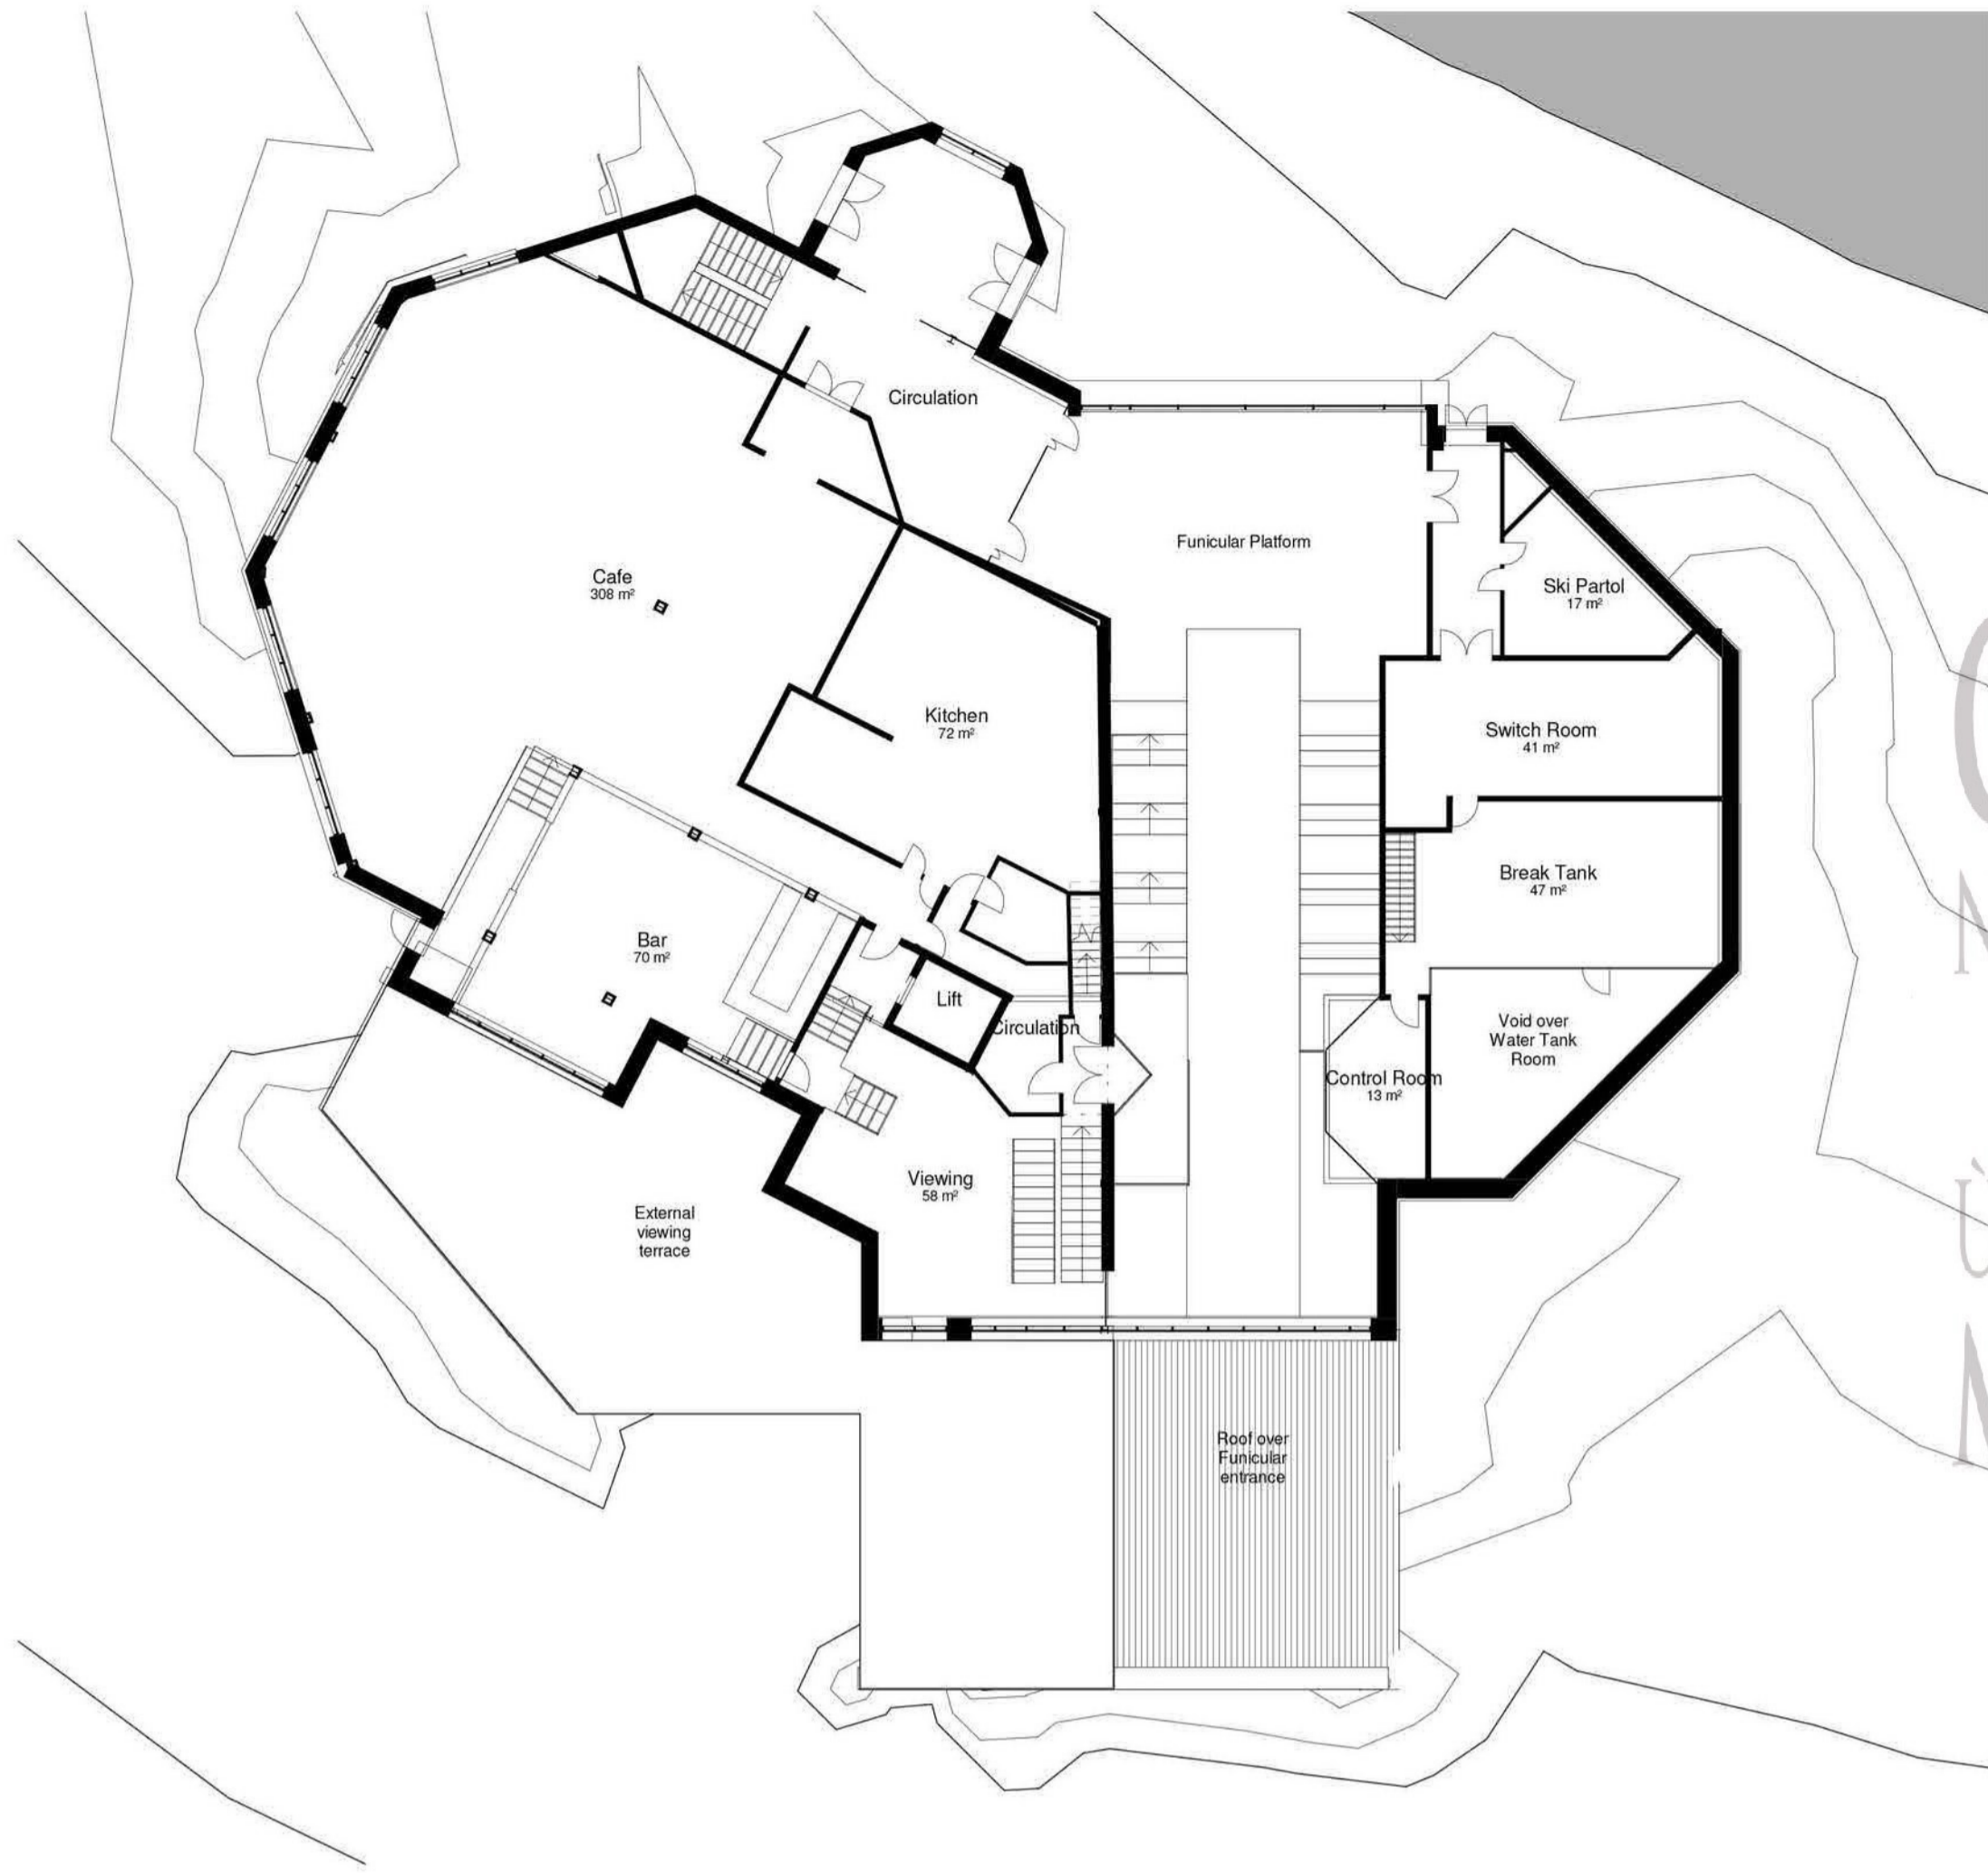


Existing - Level 1  
Scale - 1 : 200

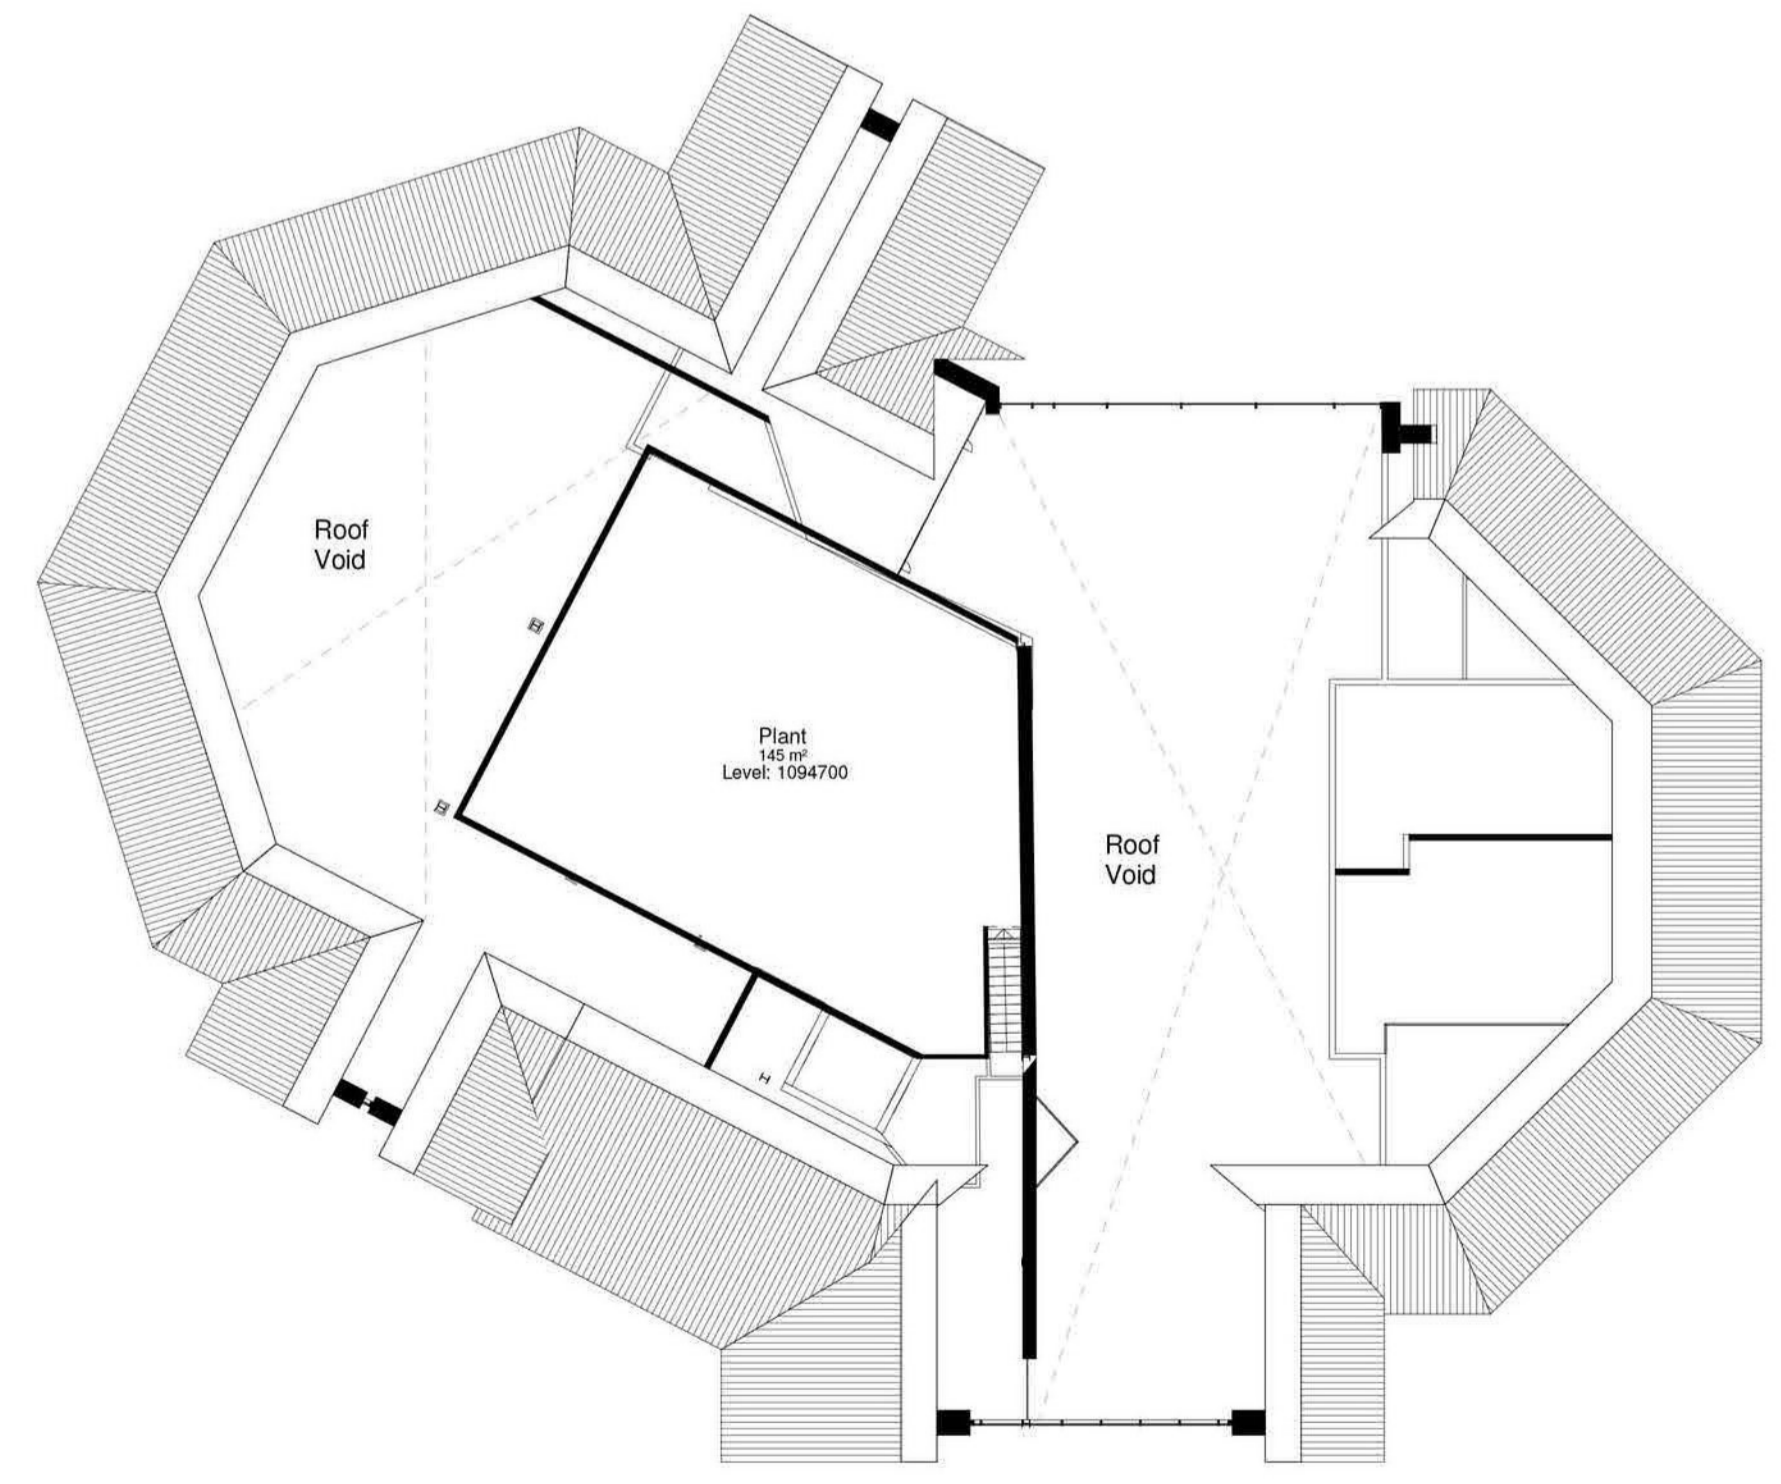

Existing - Level 2  
Scale - 1 : 200

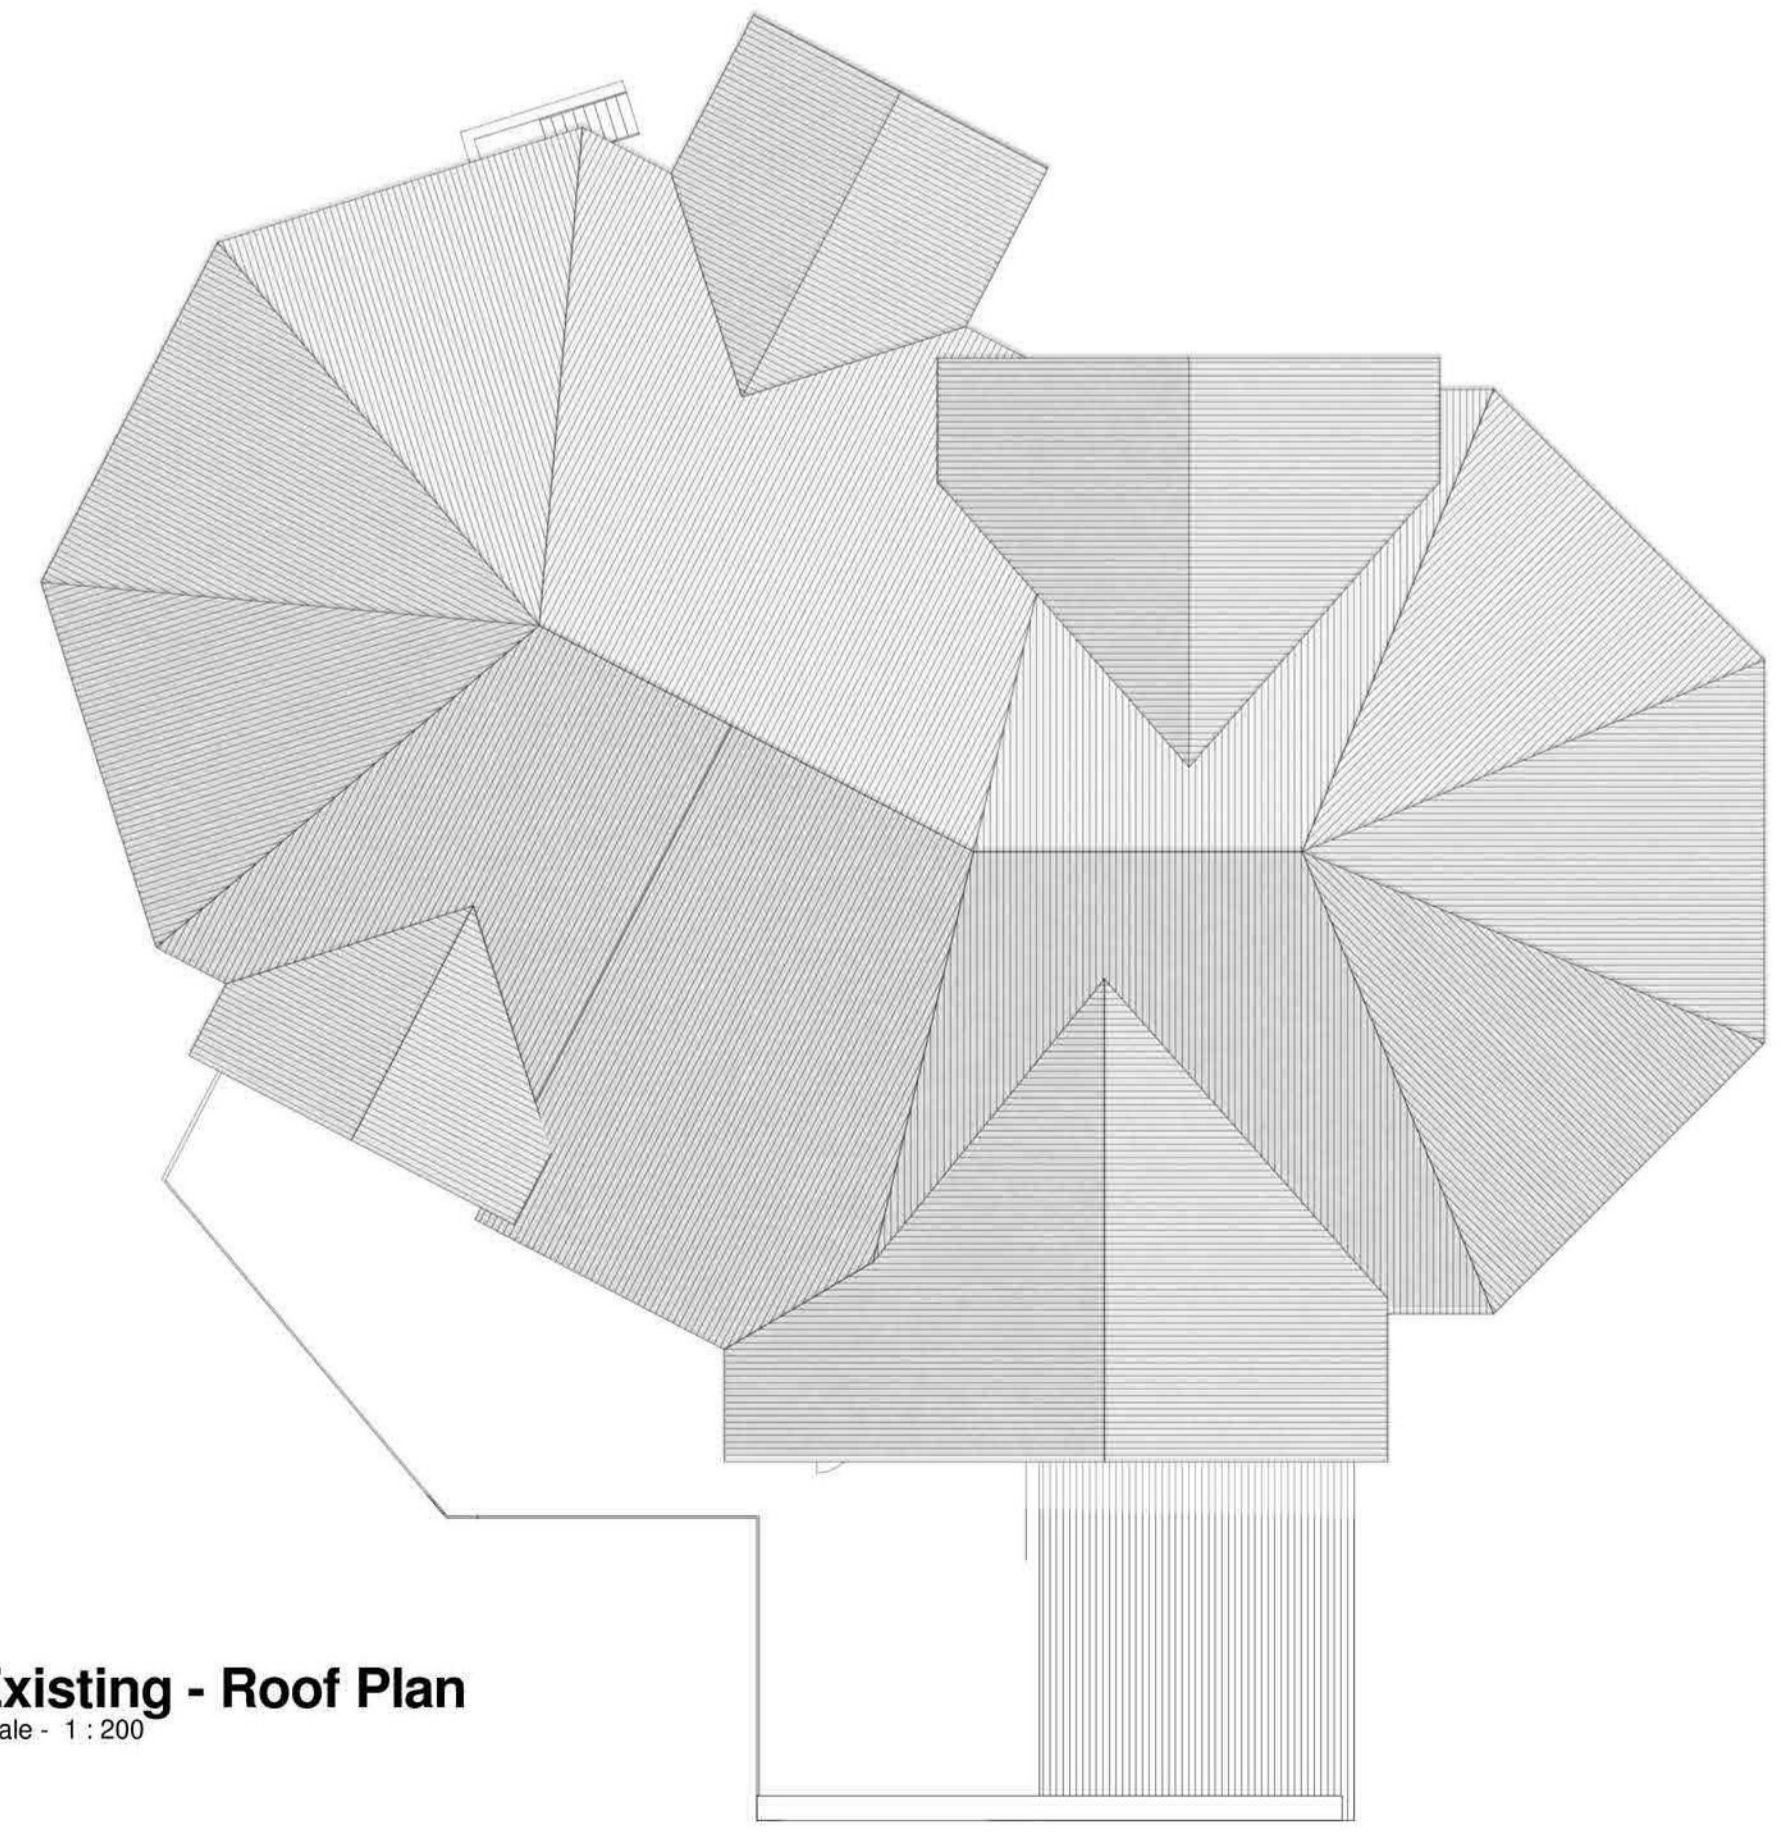

Existing - Roof Plan  
Scale - 1 : 200

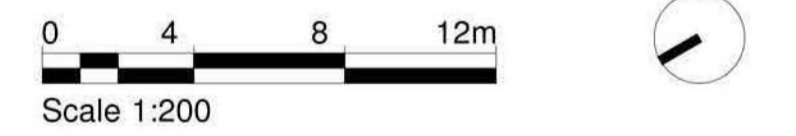

DATE • 13.03.18 DRAWN • SD  
SCALE • 1:200 @A1 CHECKED • JR


PROJECT  
Ptarmigan  
Cairngorm Mountain

DRAWING  
General Arrangments  
Existing Plans




12 CARPENTER STREET • PERTH • PH1 5LZ  
01738 230360  
WWW.TRAILARCHITECTS.CO.UK

DRAWING No. 16104 PL(20)001 REV

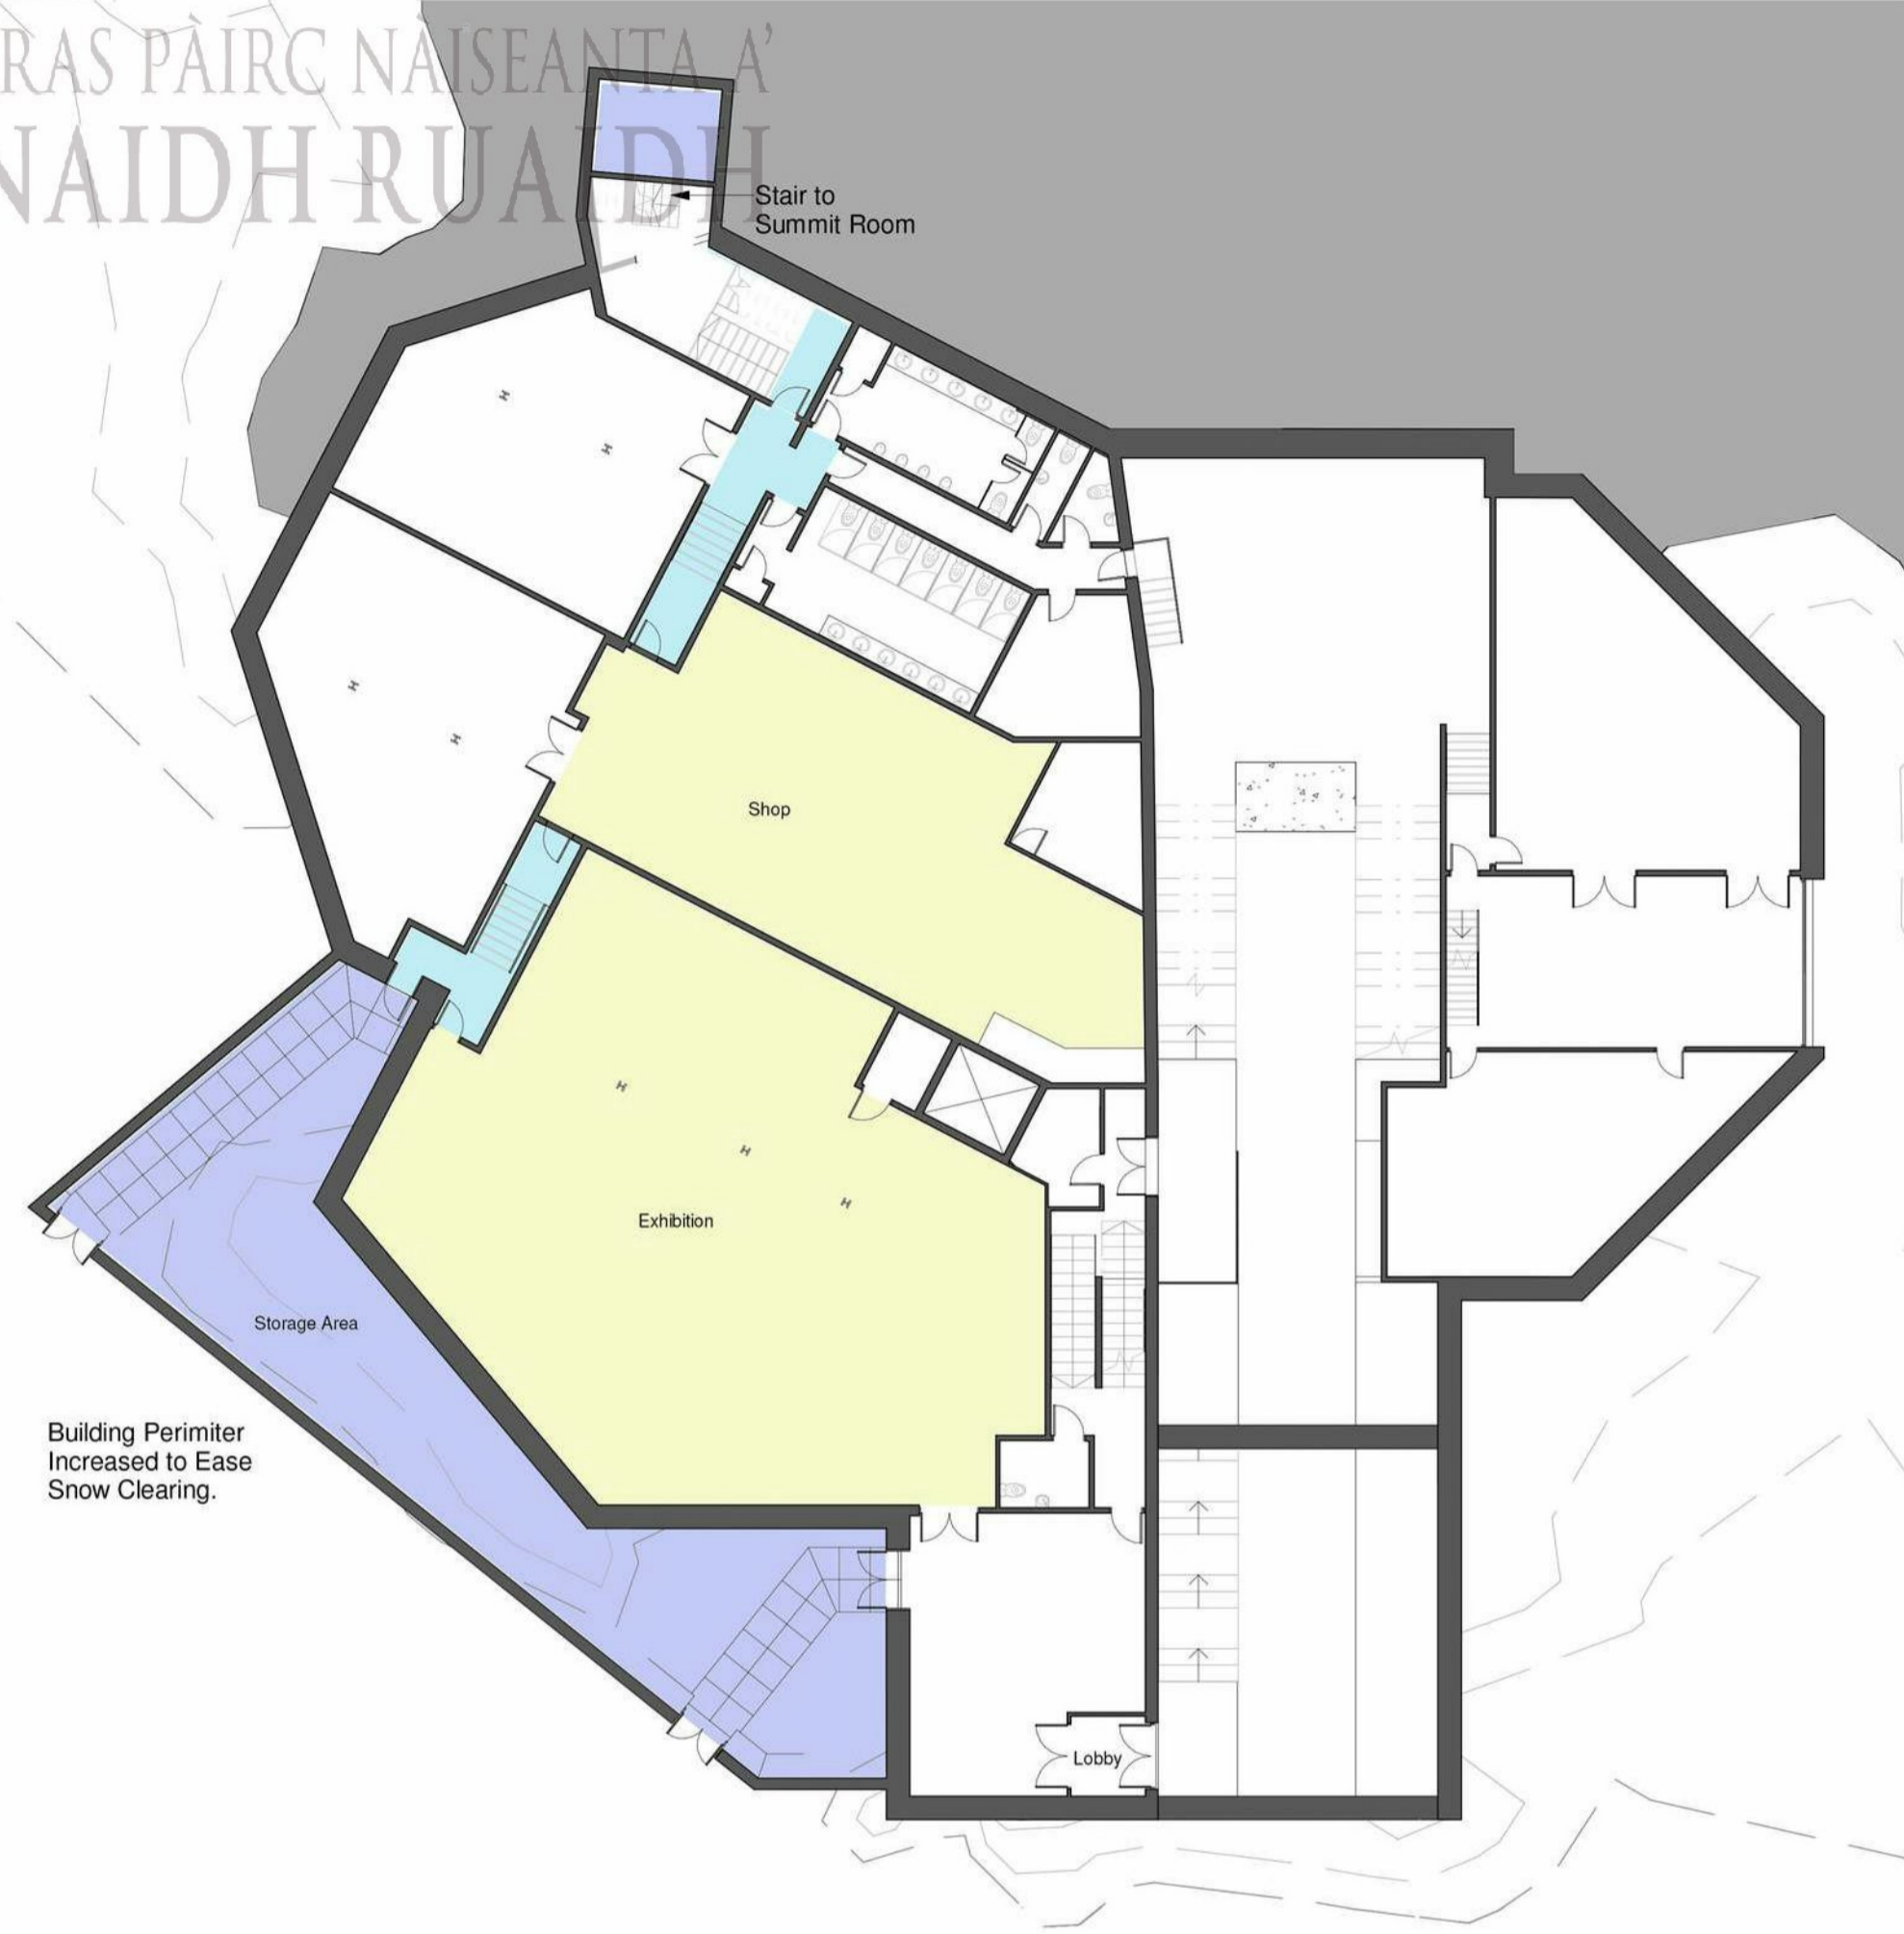

**Proposed - Level 0**  
Scale - 1:200

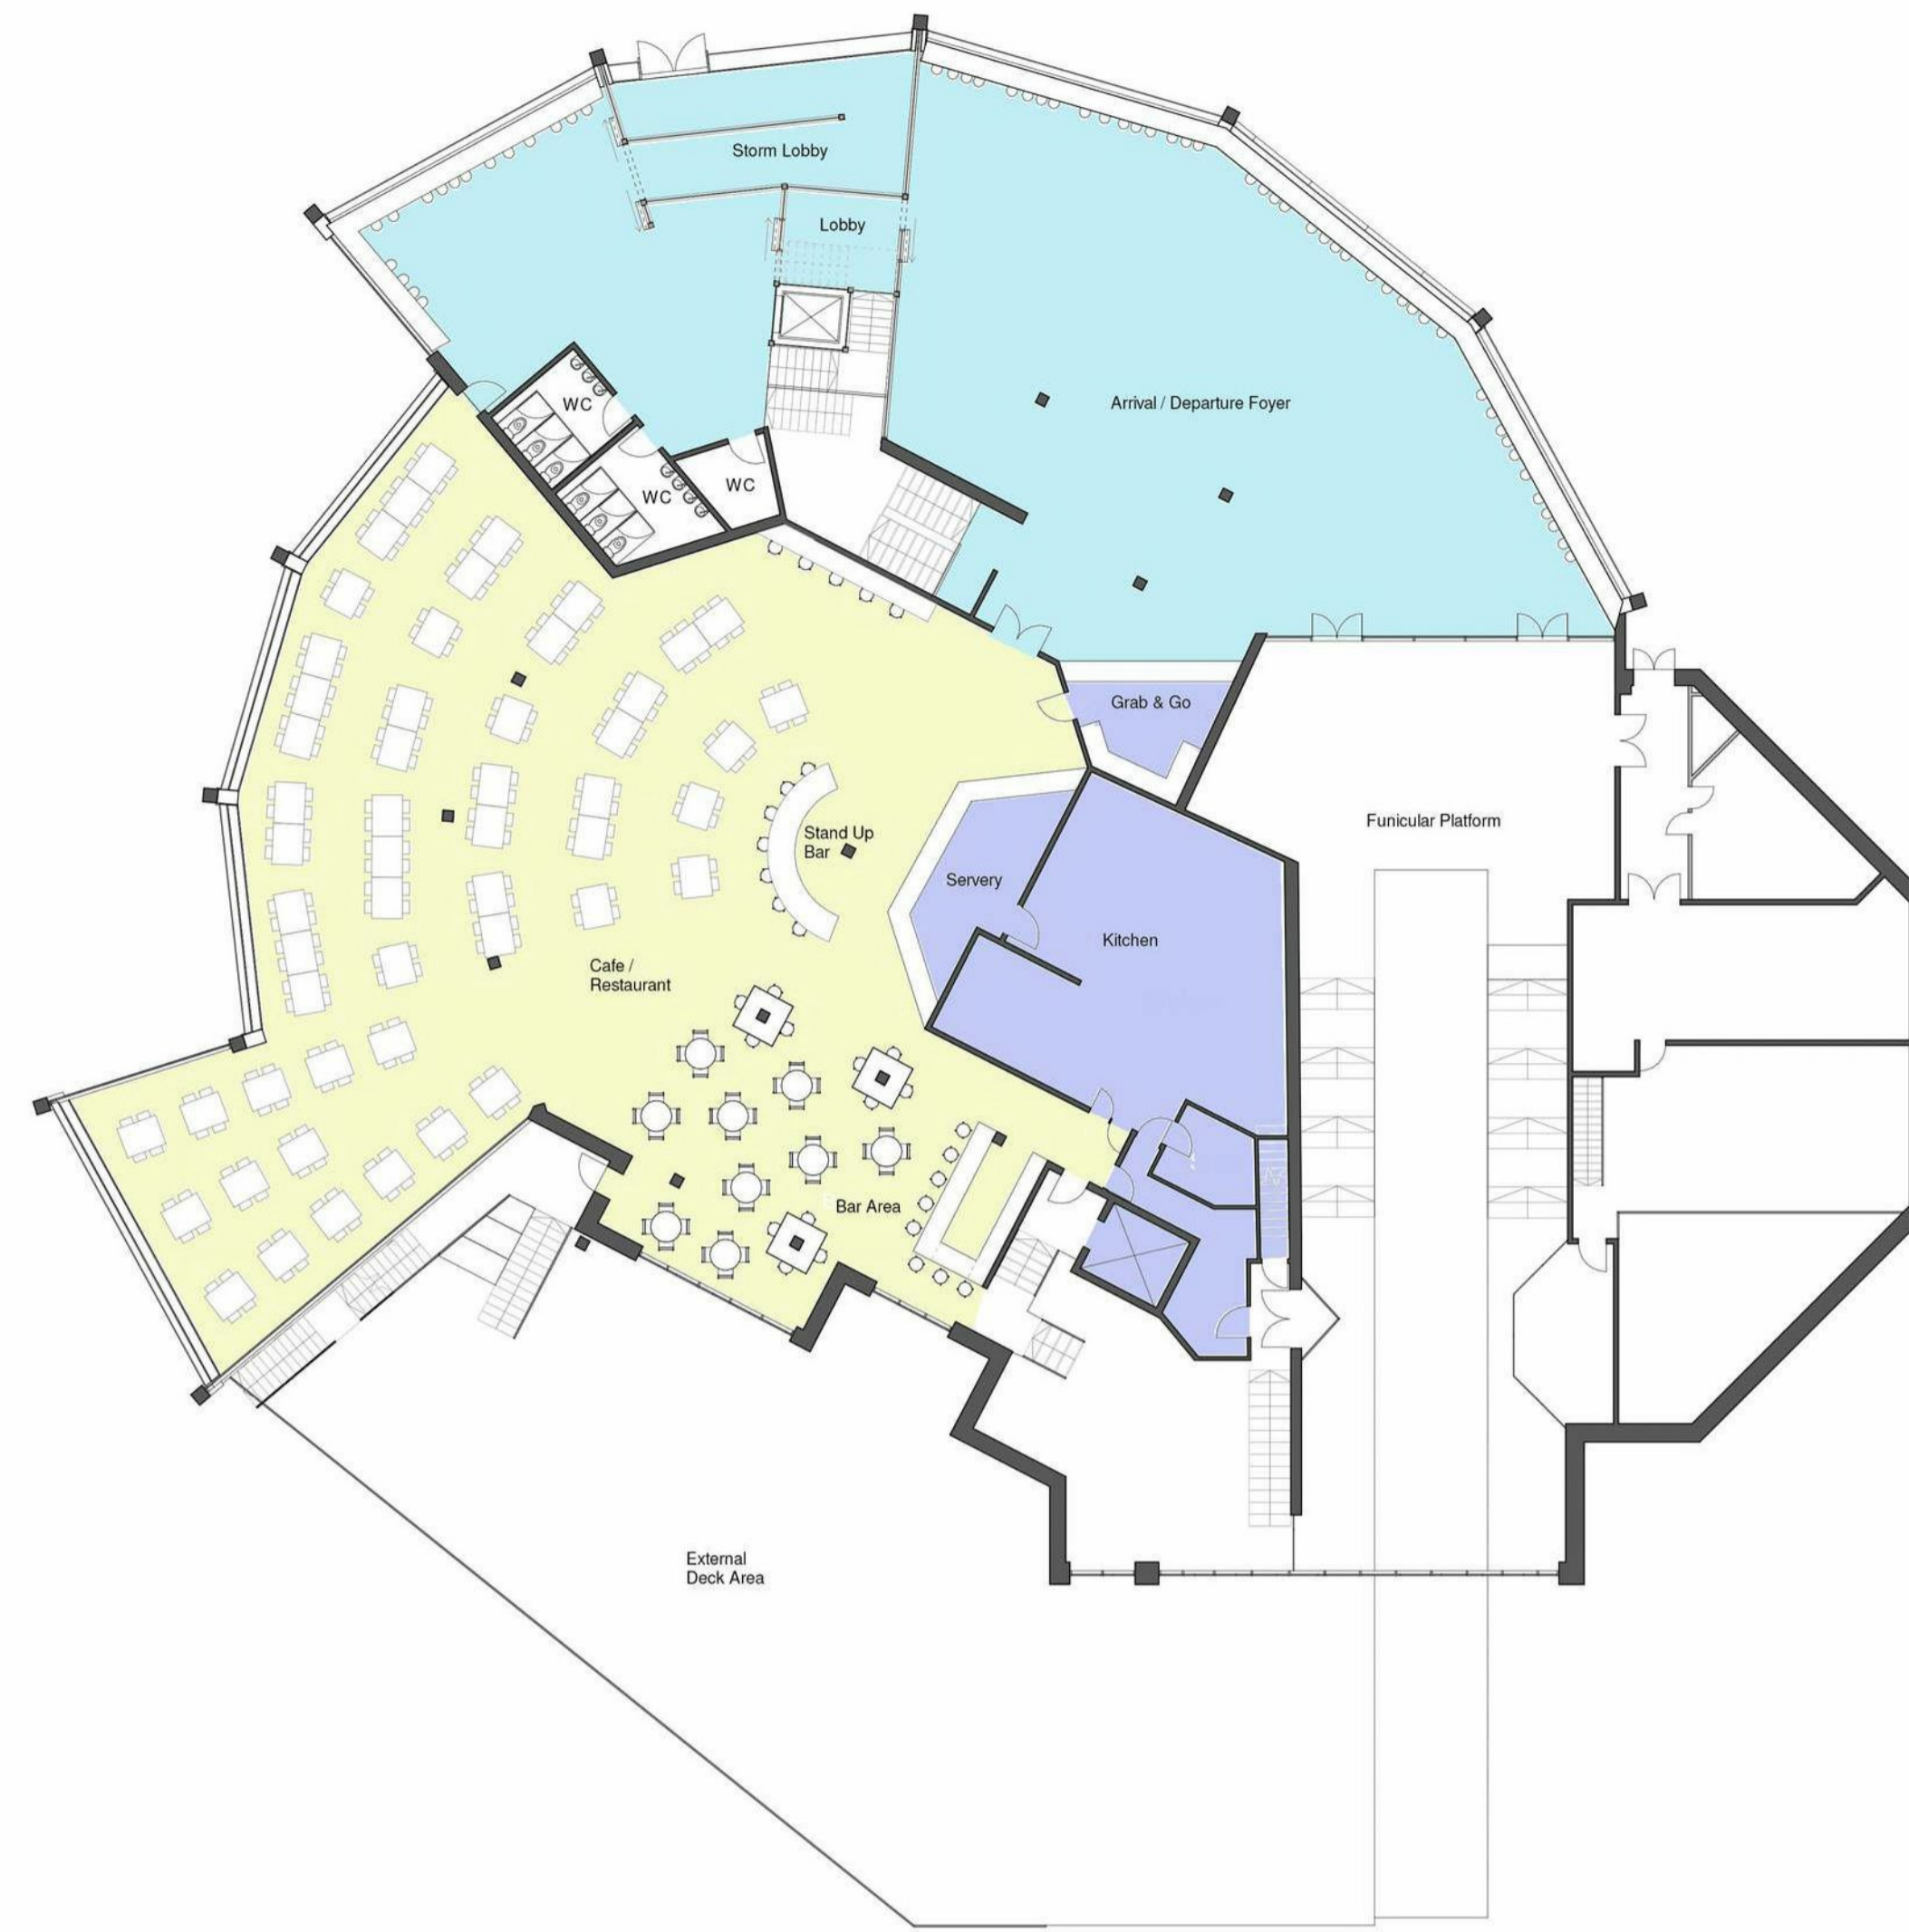


**Proposed - Level 1**  
Scale - 1:200

All levels and dimensions to be checked on site prior to construction / fabrication; report discrepancies immediately.

Do not scale dimensions from this drawings. This drawing is copyright protected.

REVISION

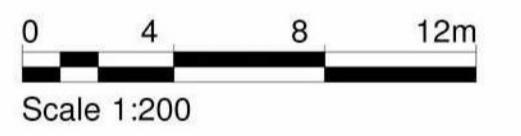

DATE • 13.03.18 DRAWN • SD  
SCALE • 1.200 @A1 CHECKED • JR


PROJECT  
**Ptarmigan**  
Cairngorm Mountain

DRAWING  
**General Arrangements**  
Proposed Plans & Elevations

**TRAIL**  
ARCHITECTS

12 CARPENTER STREET • PERTH • PH1 5LZ  
01738 230360  
WWW.TRAILARCHITECTS.CO.UK

DRAWING No. 16104 PL(20)003 REV

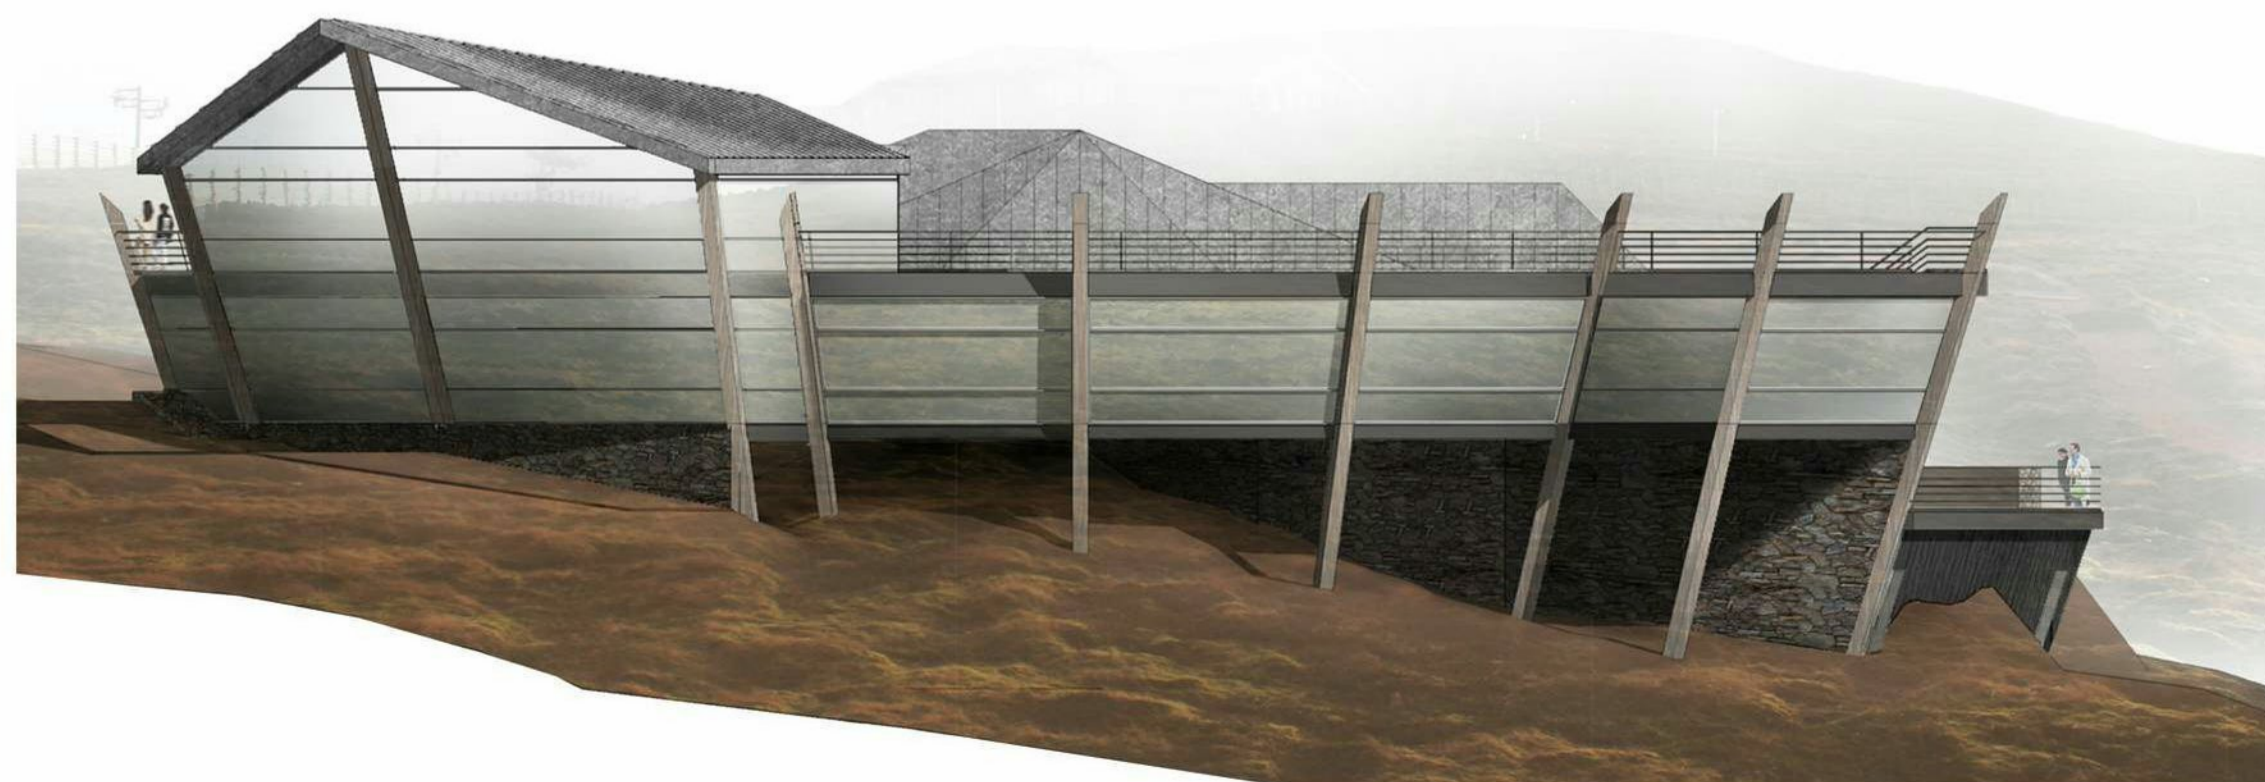

**North Elevation**  
Scale - 1:200




**East Elevation**  
Scale - 1:200

All levels and dimensions to be checked on site prior to construction / fabrication; report discrepancies immediately.


Do not scale dimensions from this drawings. This drawing is copyright protected.

REVISION

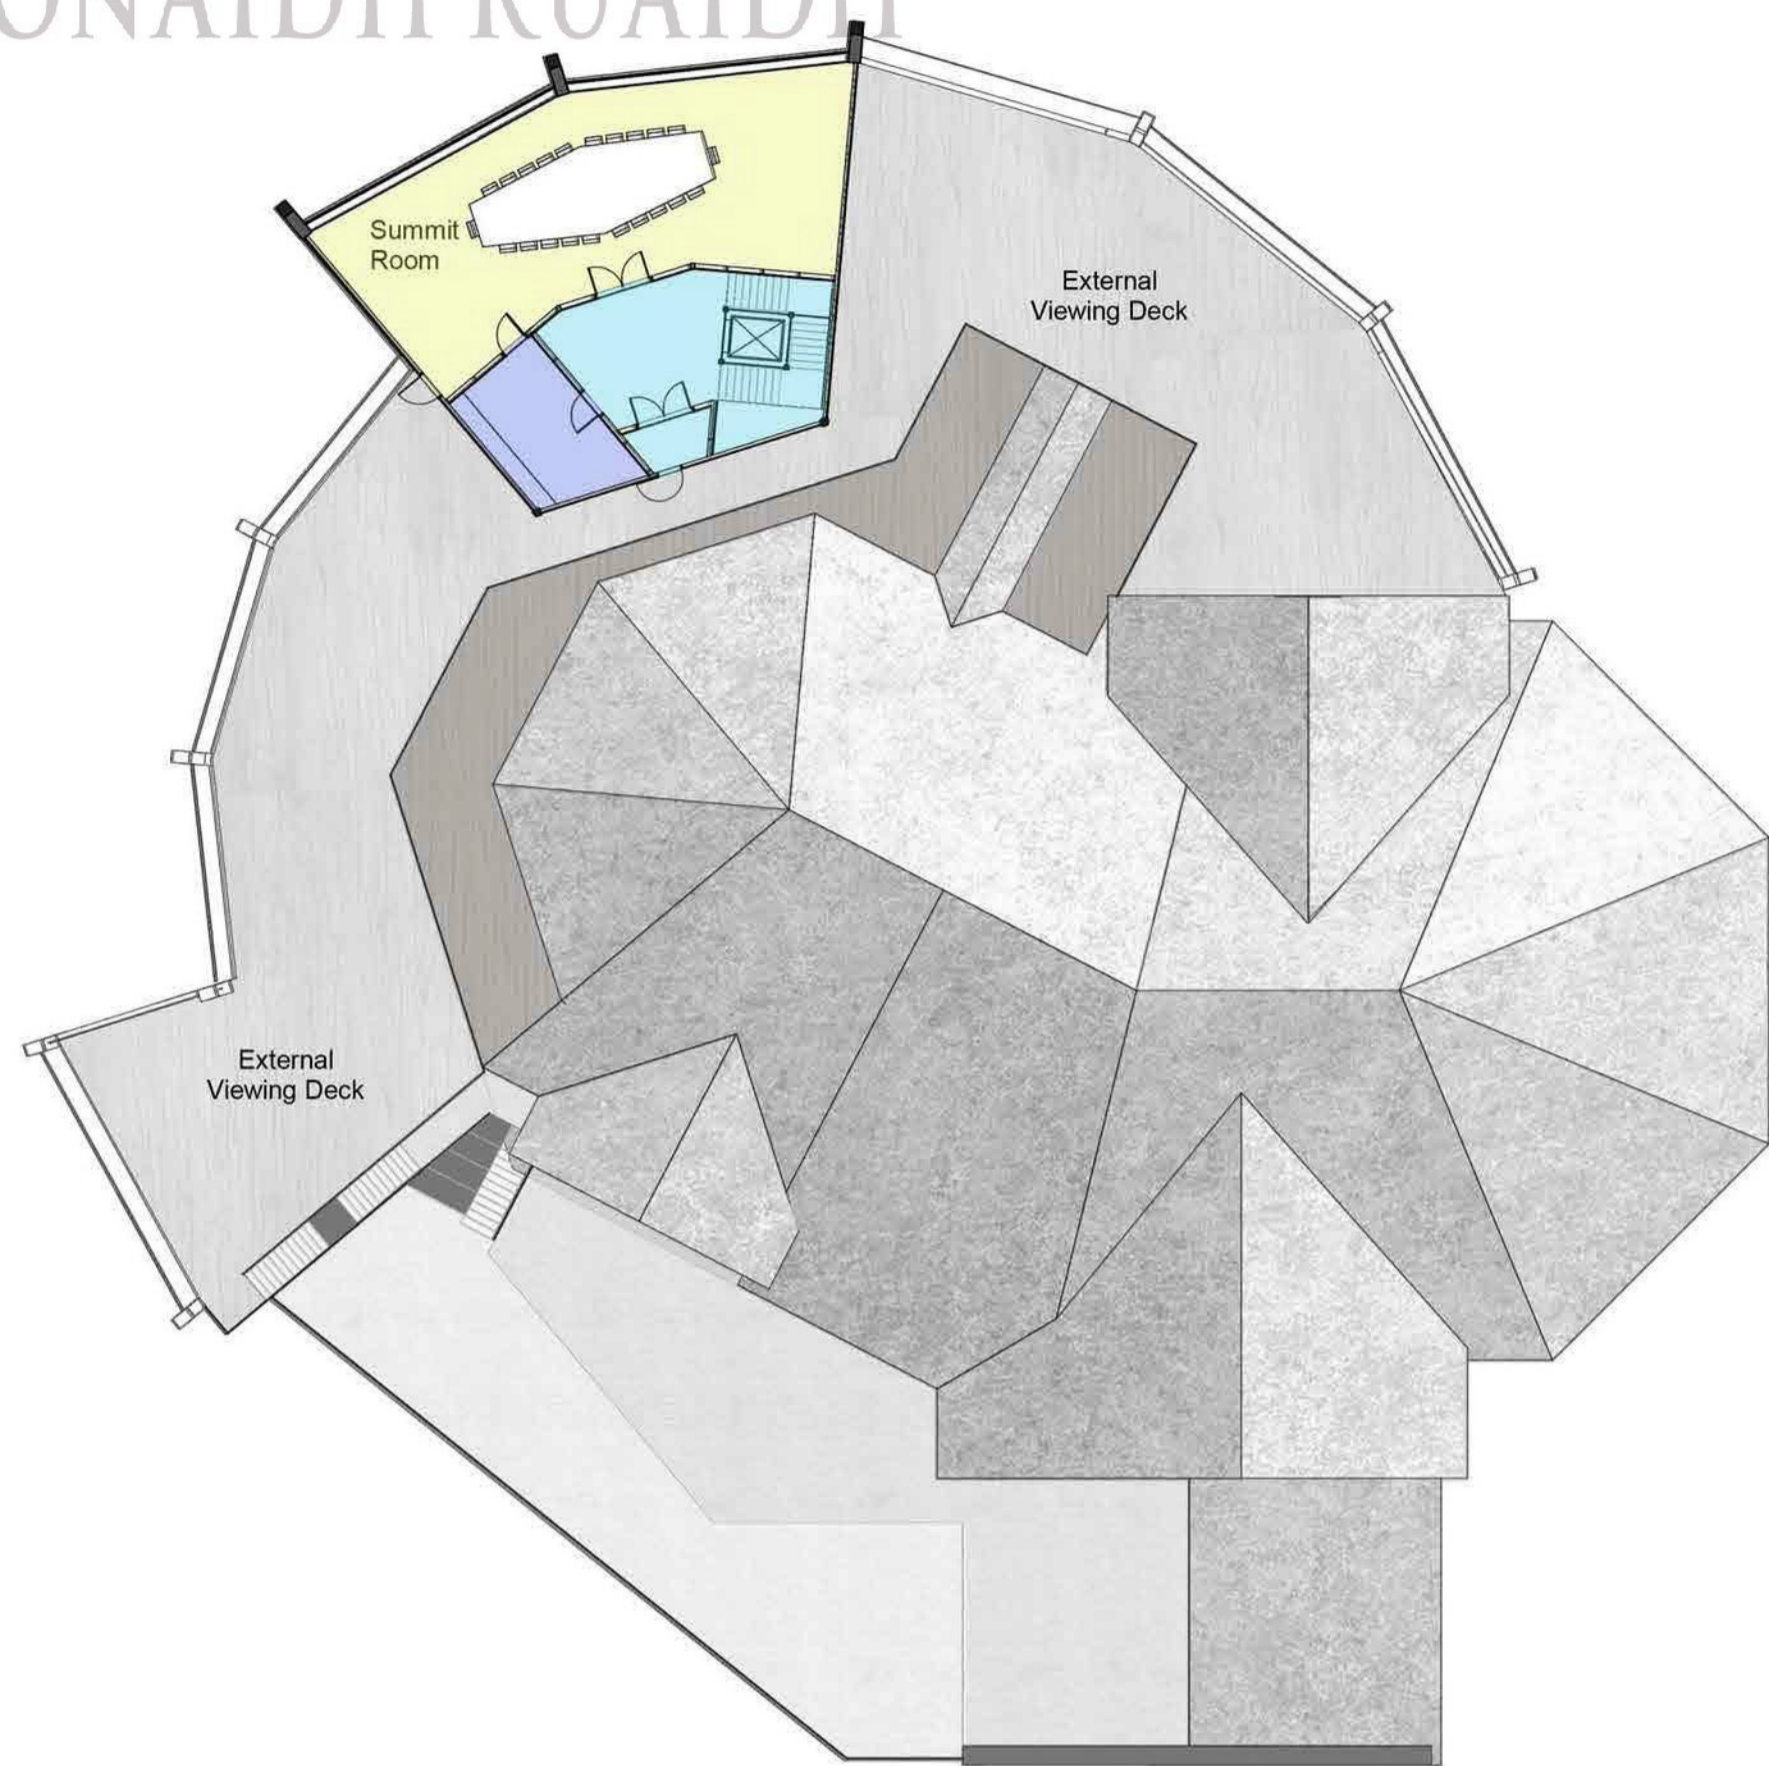

Proposed - Level 2

Scale - 1 : 250  
0 5 10 15m  
Scale 1:250

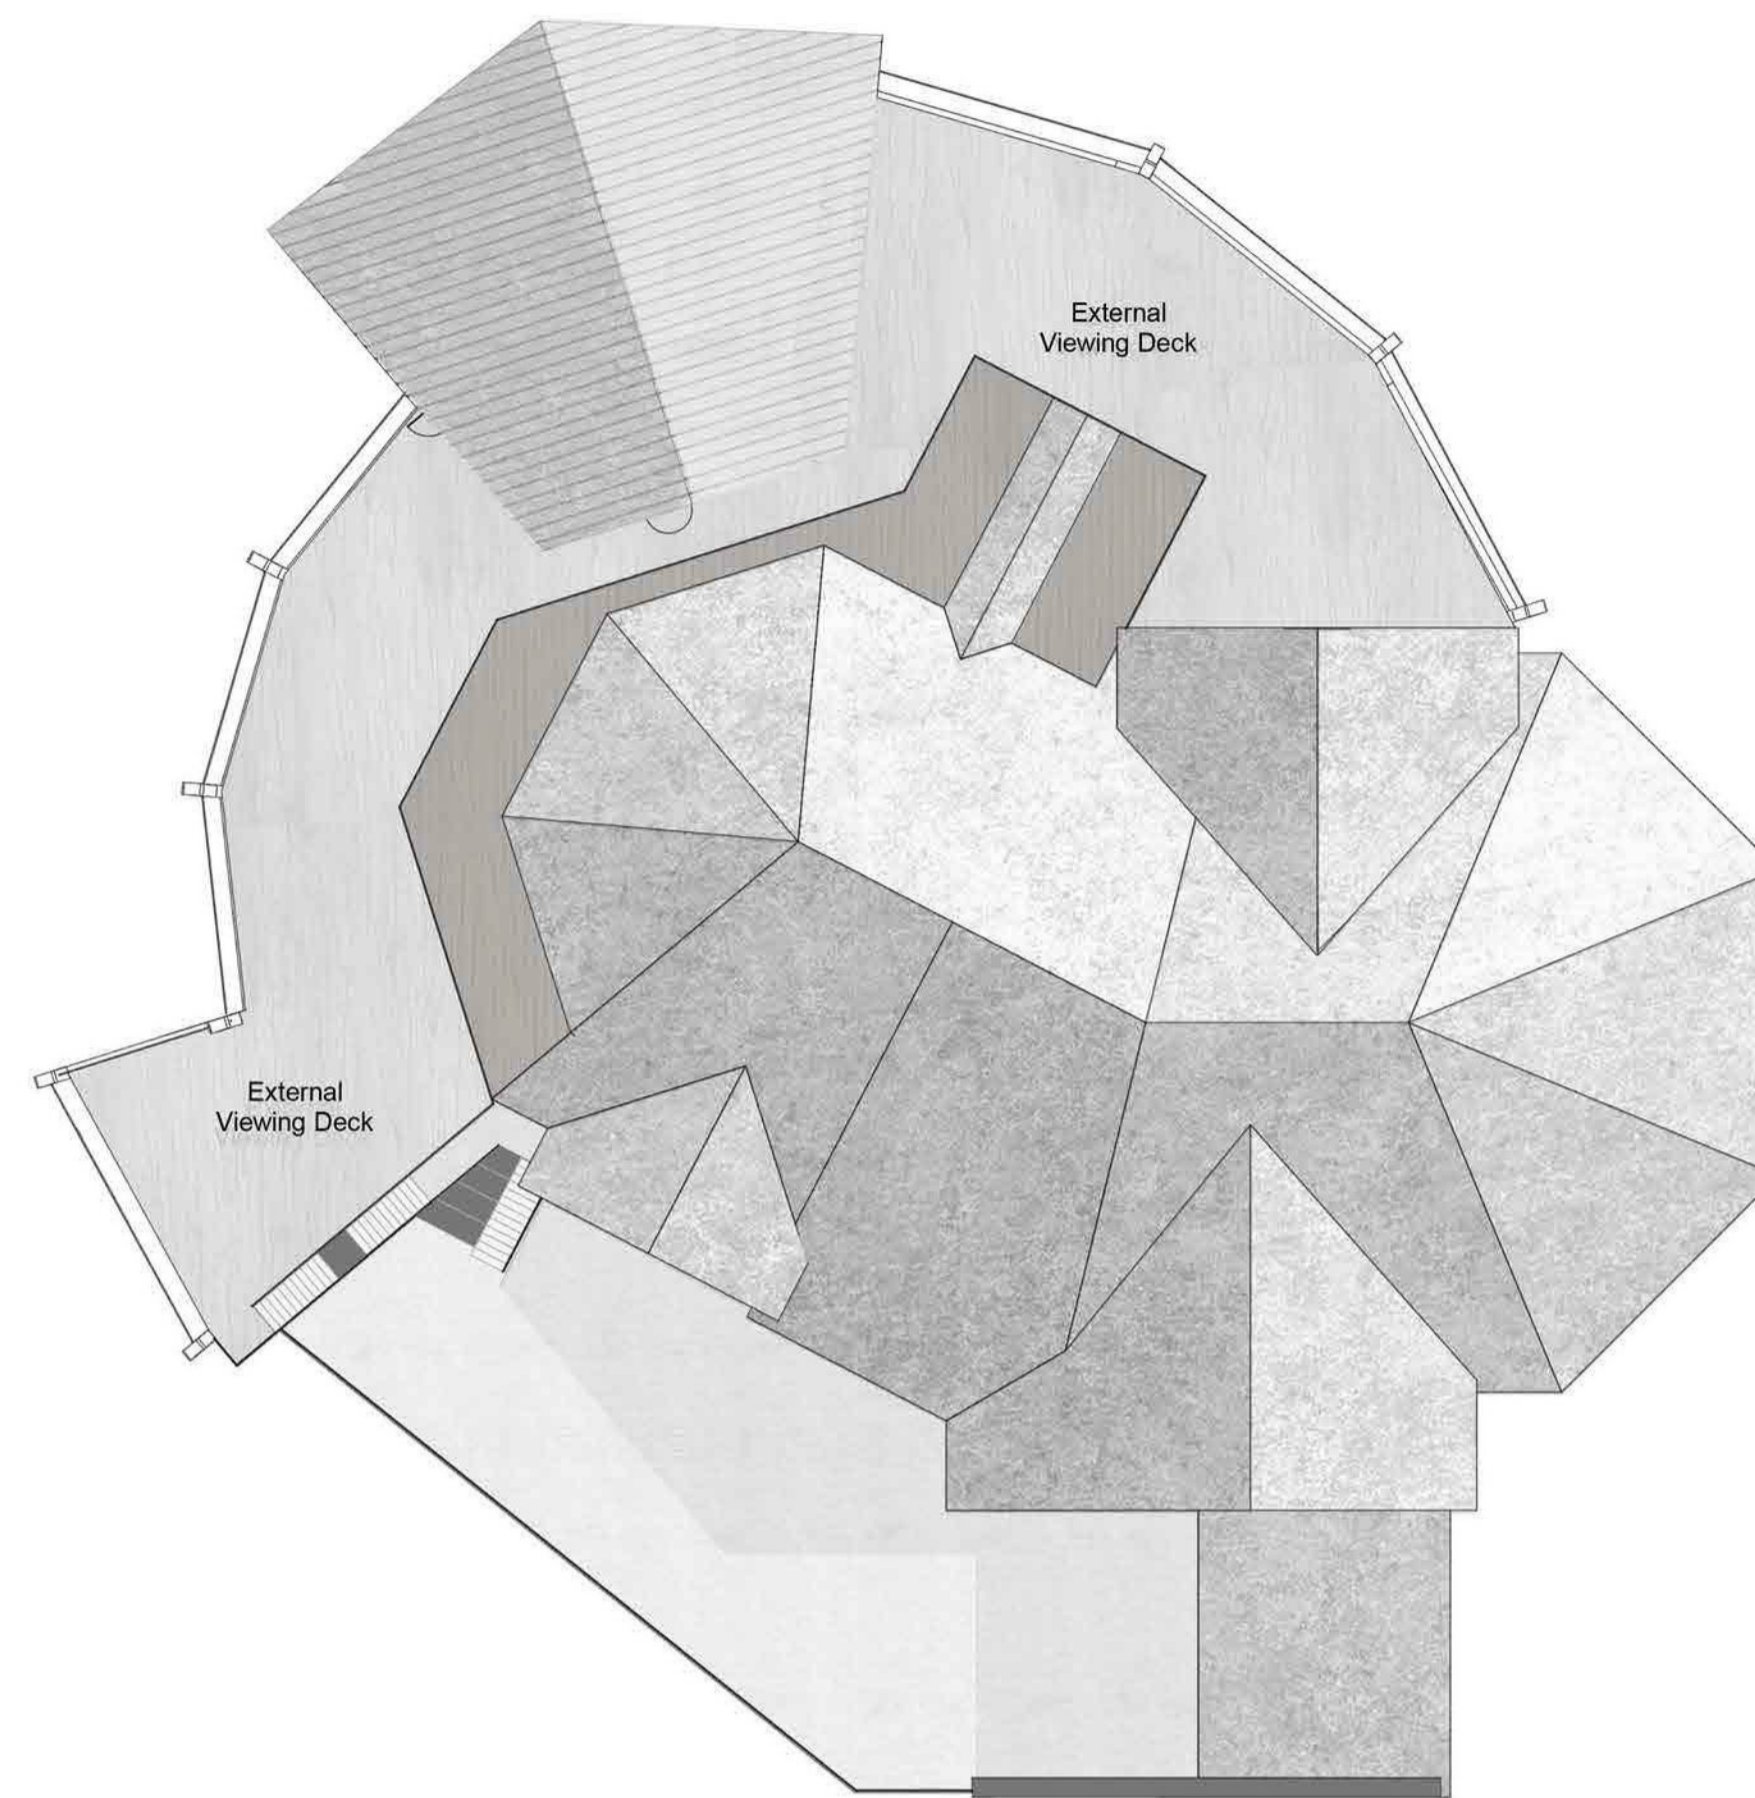

Proposed - Roof Plan

Scale - 1 : 250



South Elevation


Scale - 1 : 200



West Elevation

Scale - 1 : 200

0 4 8 12m  
Scale 1:200

 

DATE • 13.03.18 DRAWN • SD  
SCALE • 1:200 @A1 CHECKED • JR

PROJECT

Ptarmigan  
Cairngorm Mountain

DRAWING

General Arrangements  
Proposed Plans & Elevations

TRAIL  
ARCHITECTS

12 CARPENTER STREET • PERTH • PH1 5LZ

01738 230360

WWW.TRAILARCHITECTS.CO.UK

DRAWING No. 16104 PL(20)004 REV

PRINTED ON: 13-Mar-18 16:33:21 PM  
PRINT FILE: C:\Users\josh@trailarchitects\Documents\16104\_Ptarmigan\_SouthElevation.dwg

# CAIRNGORMS NATIONAL PARK AUTHORITY



ÙGH DARRAS PÀIRC NÀISEANTA A' MHONaidh RUAIDH

### NOTES

All levels and dimensions to be checked on site prior to construction / fabrication; report discrepancies immediately.

Do not scale dimensions from this drawings. This drawing is copyright protected.


### REVISION

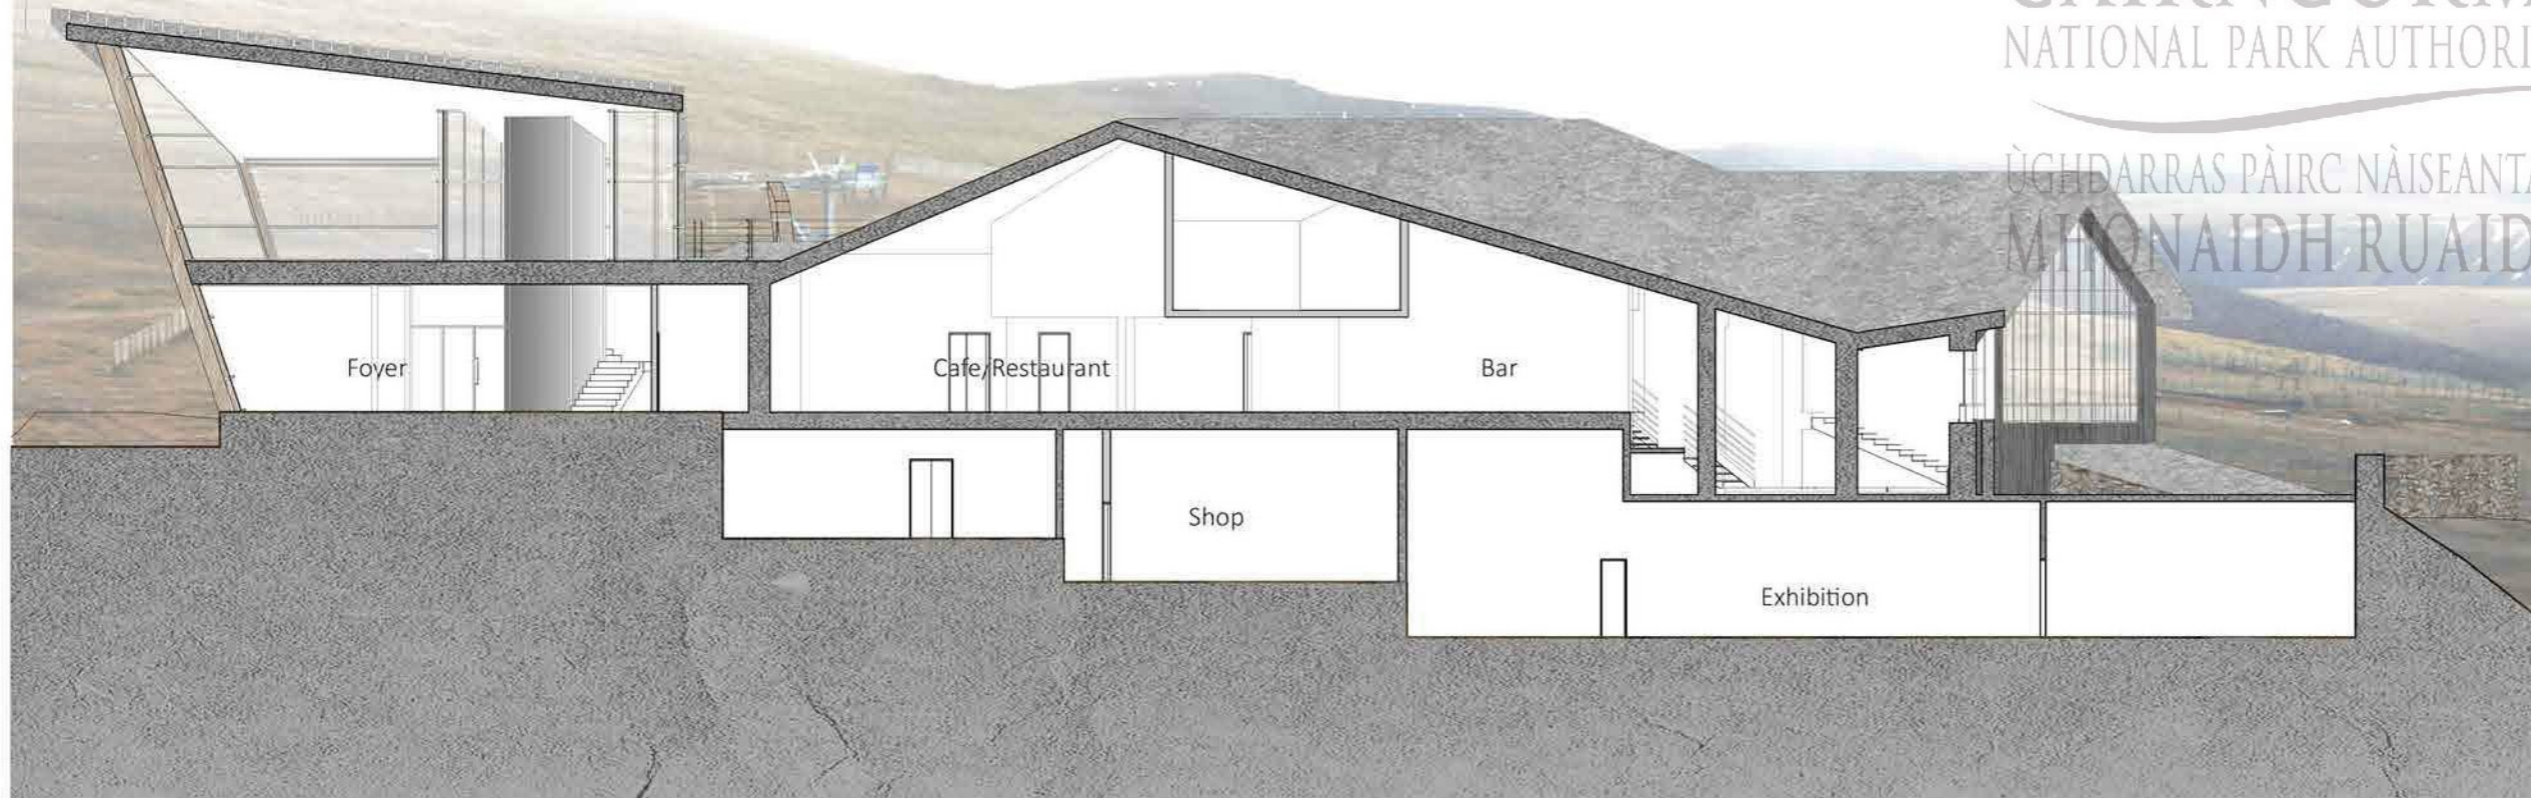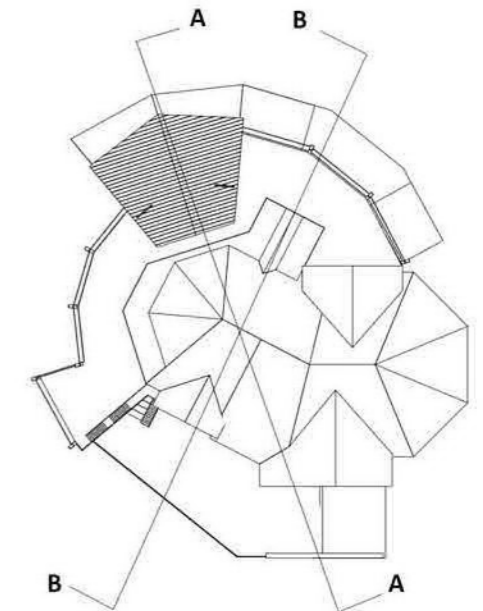

**Section A**  
Scale - 1 : 200



**Section B**  
Scale - 1 : 200

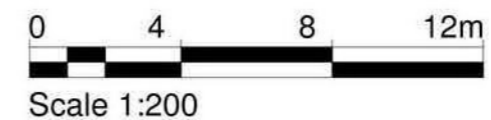

DATE • 13.03.18      DRAWN • SD  
SCALE • 1:200 @A3      CHECKED • JR

PROJECT  
**Ptarmigan**  
**Cairngorm Mountain**

DRAWING  
**General Arrangements**  
**Proposed - Sections**



12 CARPENTER STREET • PERTH • PH1 5LZ

01758 230360



WWW.TRAILARCHITECTS.CO.UK

DRAWING No. REV


**16104 PL(20)005**



Ptarmigan, Cairngorm

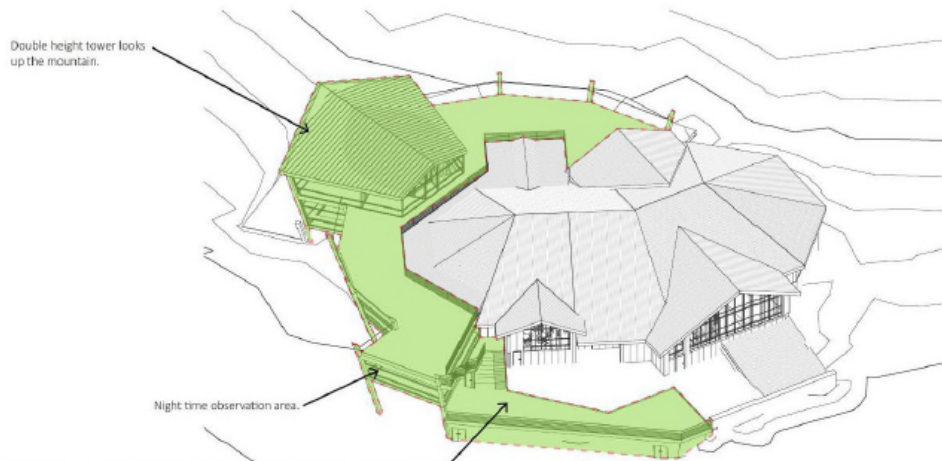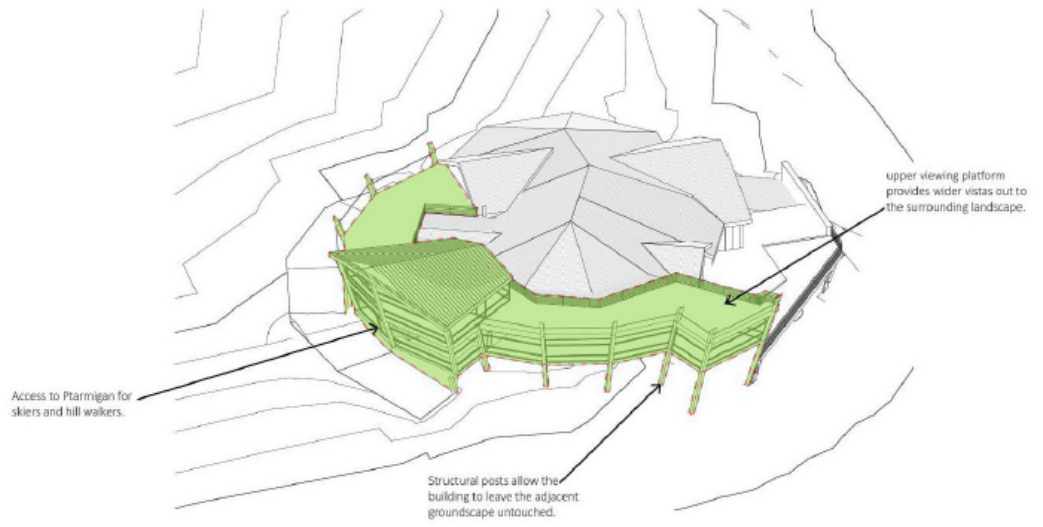

Navigation icons: Save, Print, Up, Down, 16 / 24, Zoom In, Zoom Out, and a logo.

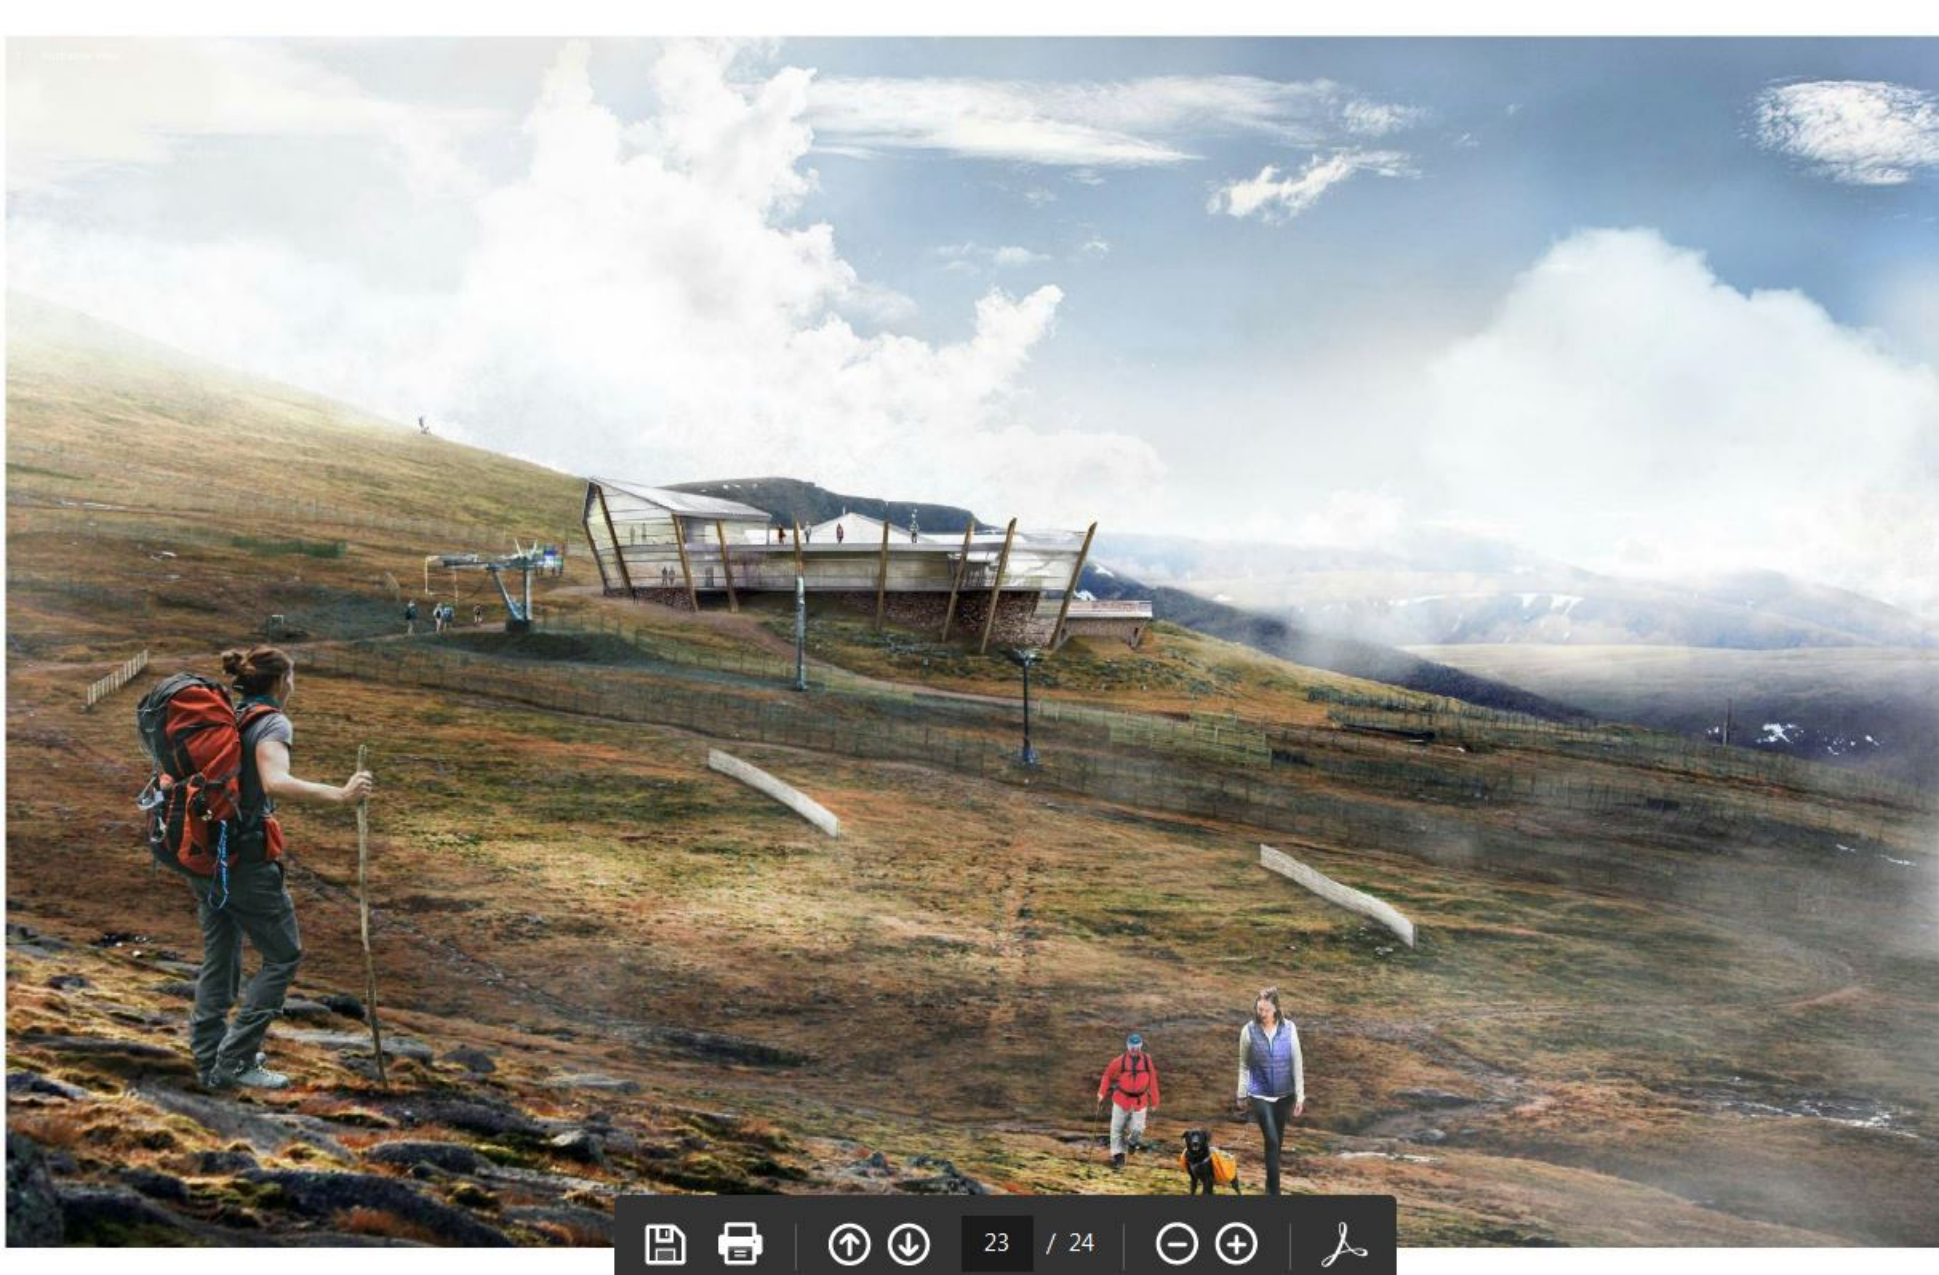

23

/ 24



Viewpoint 1 Photomontage



Viewpoint Information

Grid Reference 300507E 804600N  
Ground Height 1148m AOD  
Viewer Height 1.5m  
Included Angle 90°  
Distance to Ptarmigan building 269m  
Viewing Distance 232mm  
Camera Used Canon EOS 5DS  
(Fixed 50mm focal length lens)

Date 22/06/2017

Paper A3

Location Plan




Viewpoint 1

View north west from footpath to Cairngorm

Photomontage

Viewpoint 1 Existing

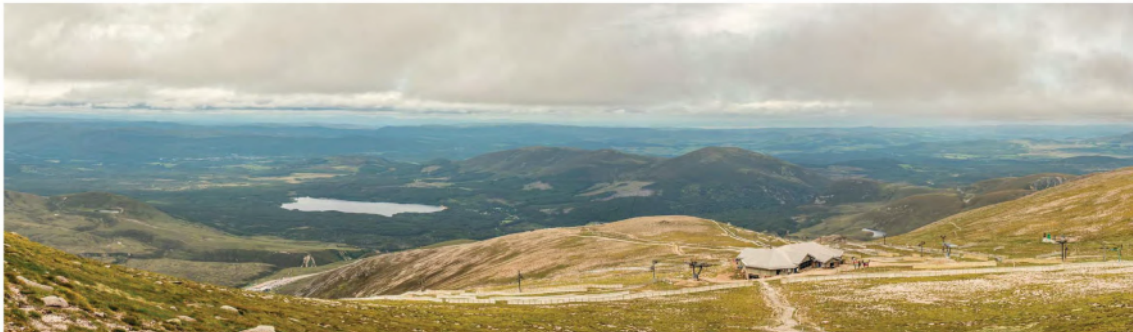

2018/0177/DET  
CAIRNGORMS  
NATIONAL PARK AUTHORITY  
ÙGH DARRAS PÀIRC NÀISEANTA A'  
MHONAI DH RUAI DH

Viewpoint Information

Grid Reference 300507E 804600N  
Ground Height 1148m AOD  
Viewer Height 1.5m  
Included Angle 90°  
Distance to Ptarmigan building 269m  
Viewing Distance 232mm  
Camera Used Canon EOS 5DS  
(Fixed 50mm focal length lens)

Date 22/06/2017

Paper A3

Location Plan



Viewpoint 1

View north west from footpath to Cairngorm

Existing view