

# **AGENDA ITEM 7**

## **APPENDIX I**

**2021/0069/DET**

**PLANS**



Location plan  
Scale 1:50000

Hillockhead  
Glen Deskry  
Aberdeenshire  
AB36 8XL

Proposed conversions

Location

Date : Feb 2021  
Scale : 1:50000 @ A4  
Drawn : PH

Drawing No.  
2028-038\_P05

**Gerry Robb**  
architectural design services

Bridgend  
Bridgeview Road  
Aboyne  
Aberdeenshire  
AB34 5HB  
(013398) 86359  
info@gerryrobb.co.uk





Hillockhead  
Glen Deskry  
Aberdeenshire  
AB36 8XL

Proposed conversions

Site plan

Date : Feb 2021  
Scale : 1:250 @ A1  
Drawn : PH




Drawing No.  
2028-038\_P01

Gerry Robb

architectural design services

Bridgend  
Bridgeview Road  
Aboyne  
Aberdeenshire  
AB34 5HB  
(013398) 86359  
info@gerryrobb.co.uk



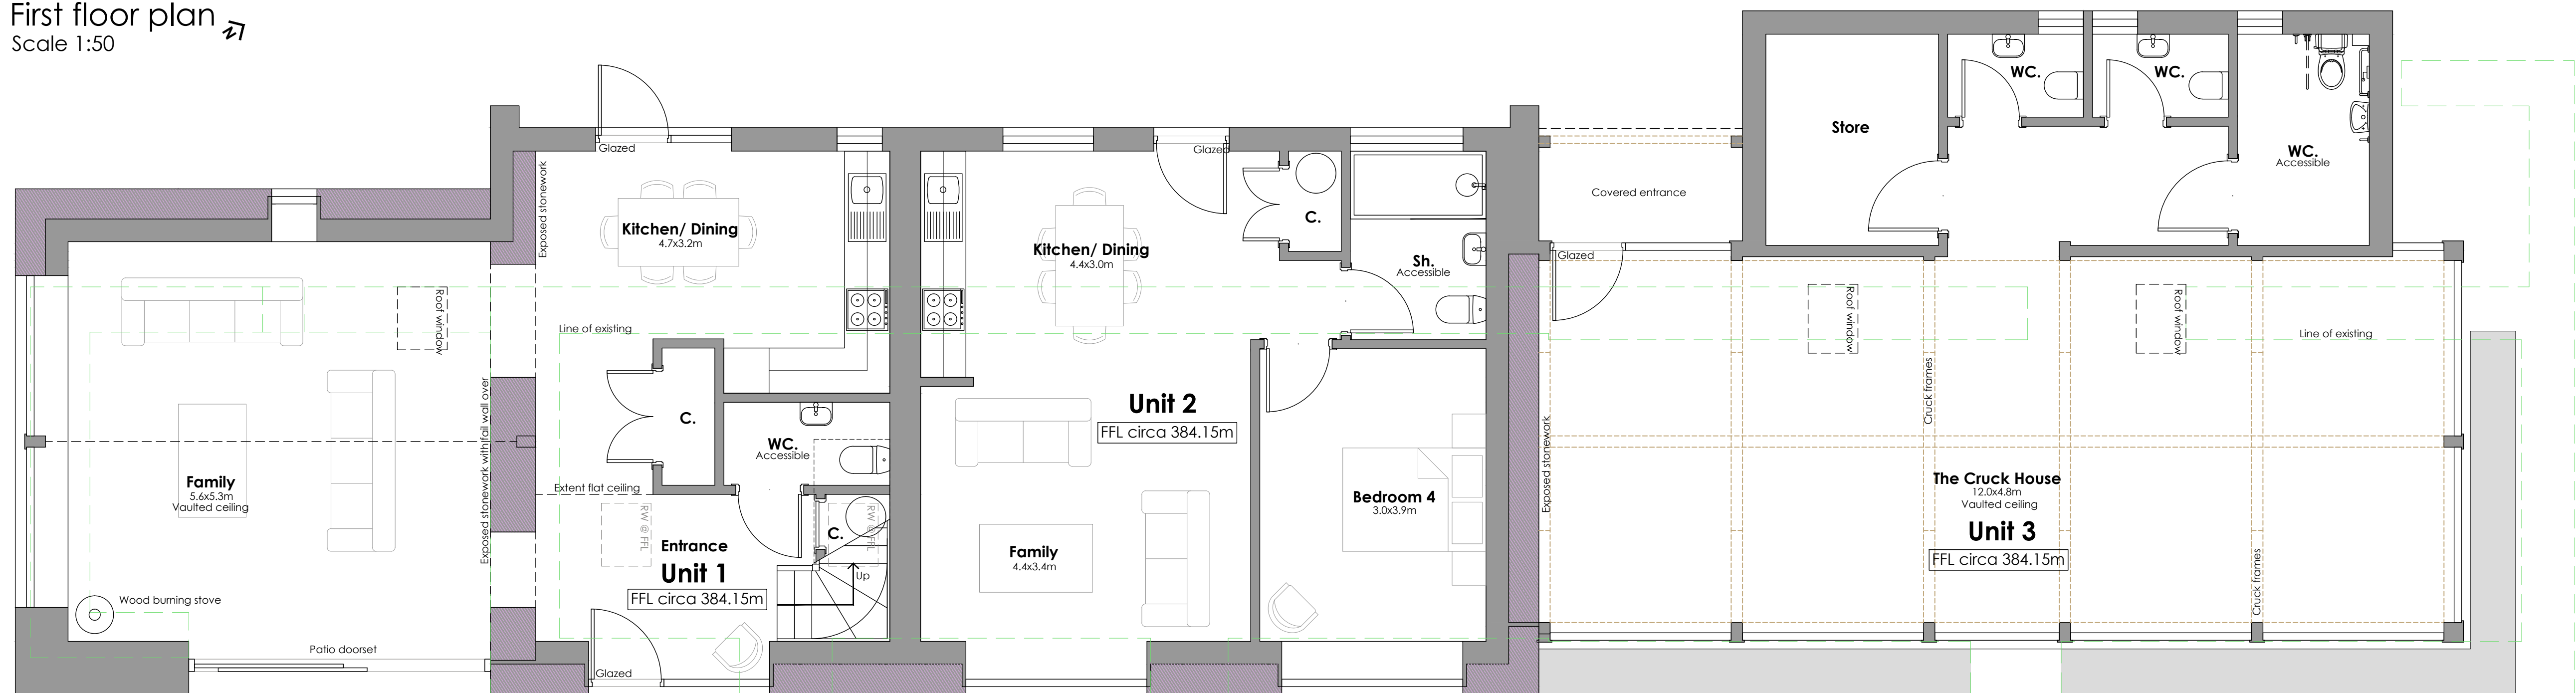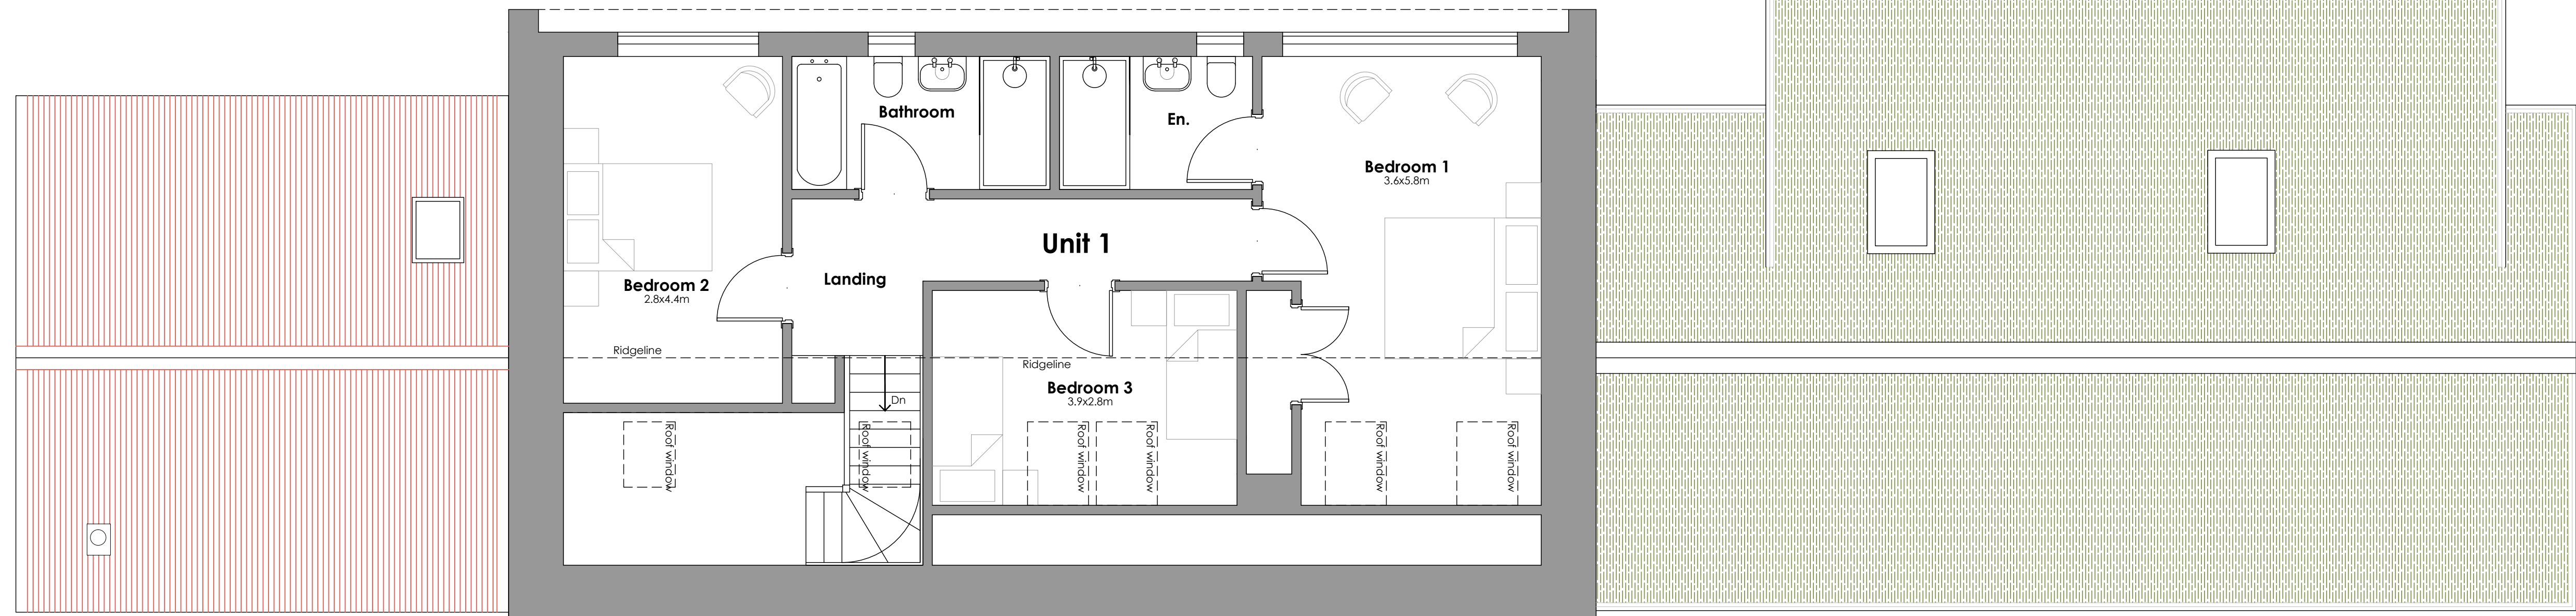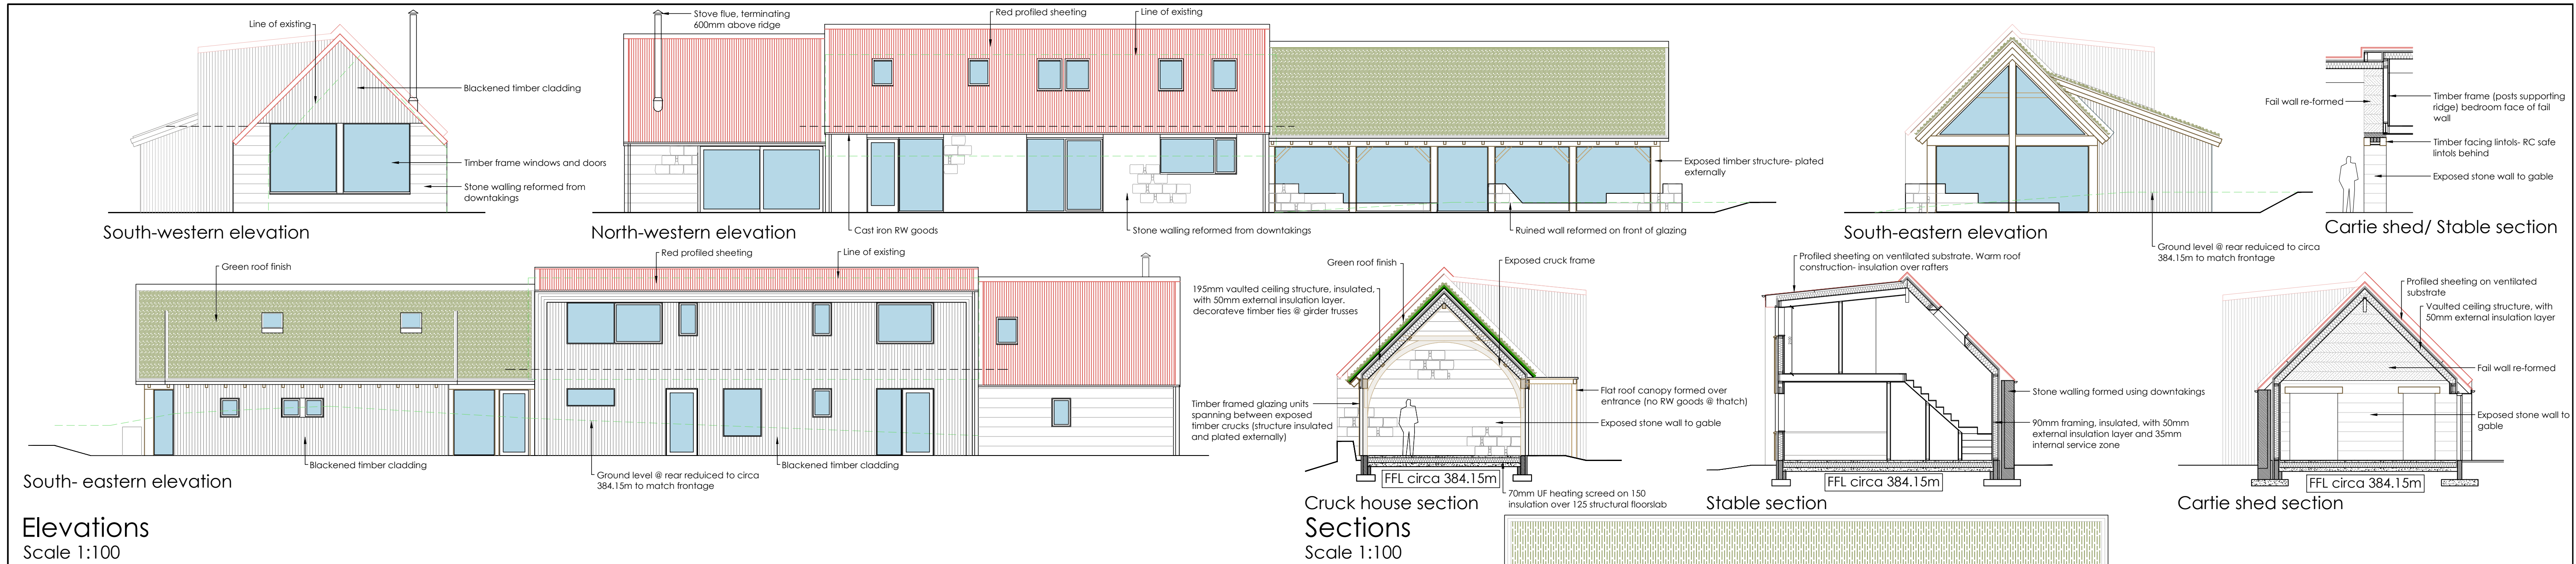


Hillockhead Glen Deskry Aberdeenshire AB36 8XL	
Proposed conversions	
The Stable- Plans elevations and sections	
Date : Feb 2021 Scale : 1:50/100 @ A1 Drawn : PH	Drawing No. 2028-038_P04
<b>Gerry Robb</b> architectural design services	
Bridgend Bridgeview Road Aboyne Aberdeenshire AB34 5HB (013398) 86359 info@gerryrobb.co.uk	





Elevations  
Scale 1:100

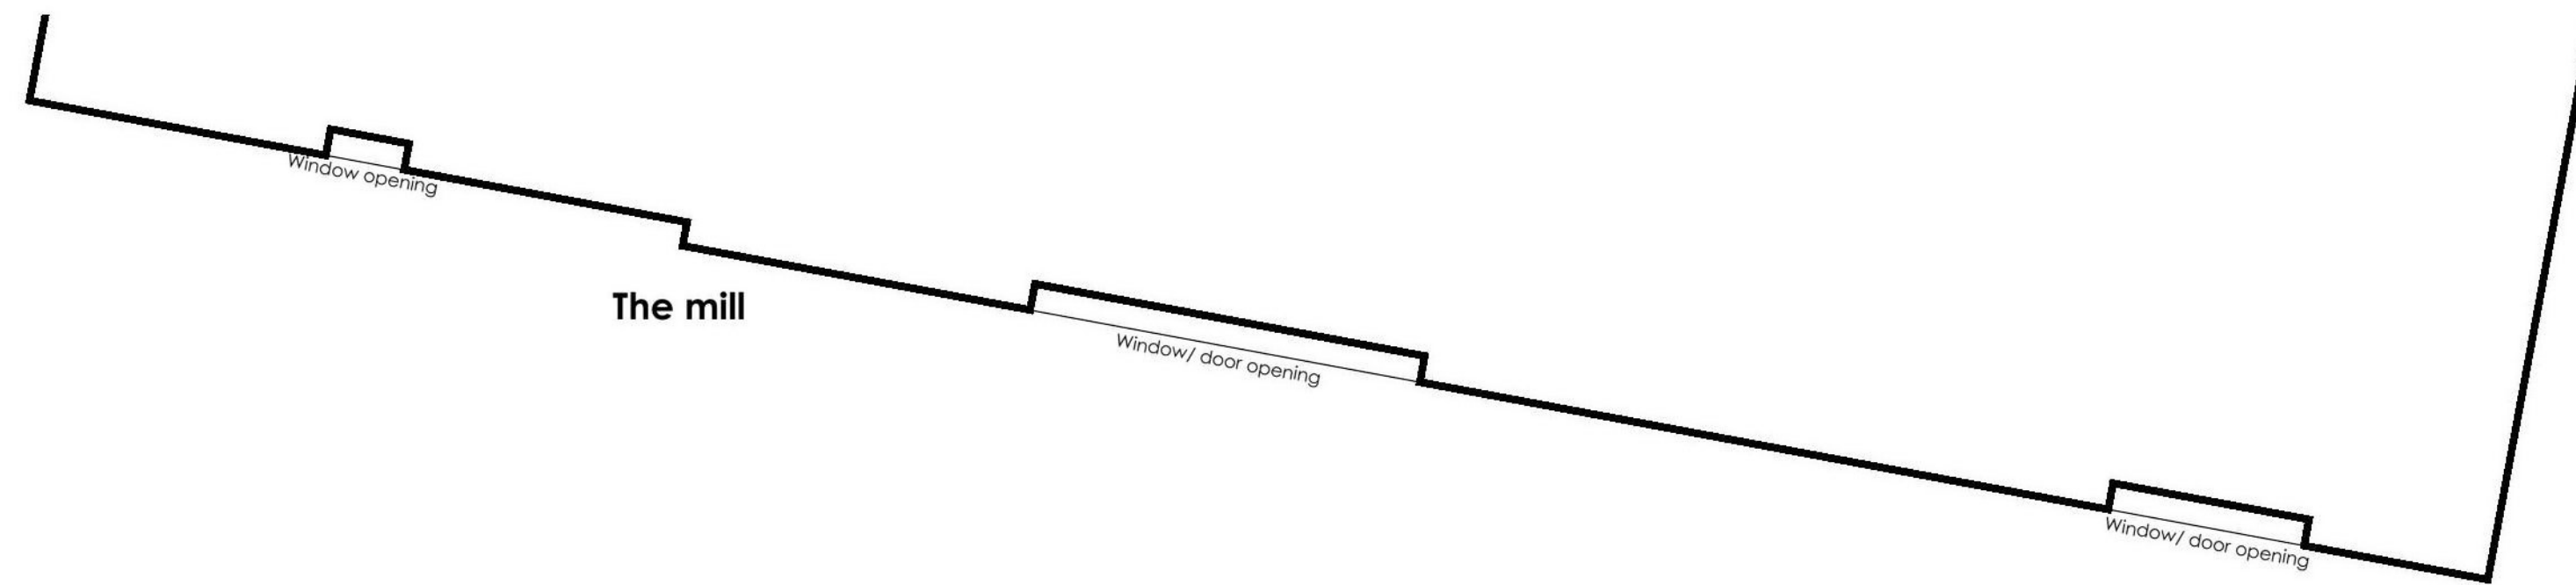


CAIRNGORMS  
NATIONAL PARK AUTHORITY

ÙGH DARRAS PÀIRC NÀISEANTA A'  
MHONAIDH RU Aidh



Floor plan  
Scale 1:50

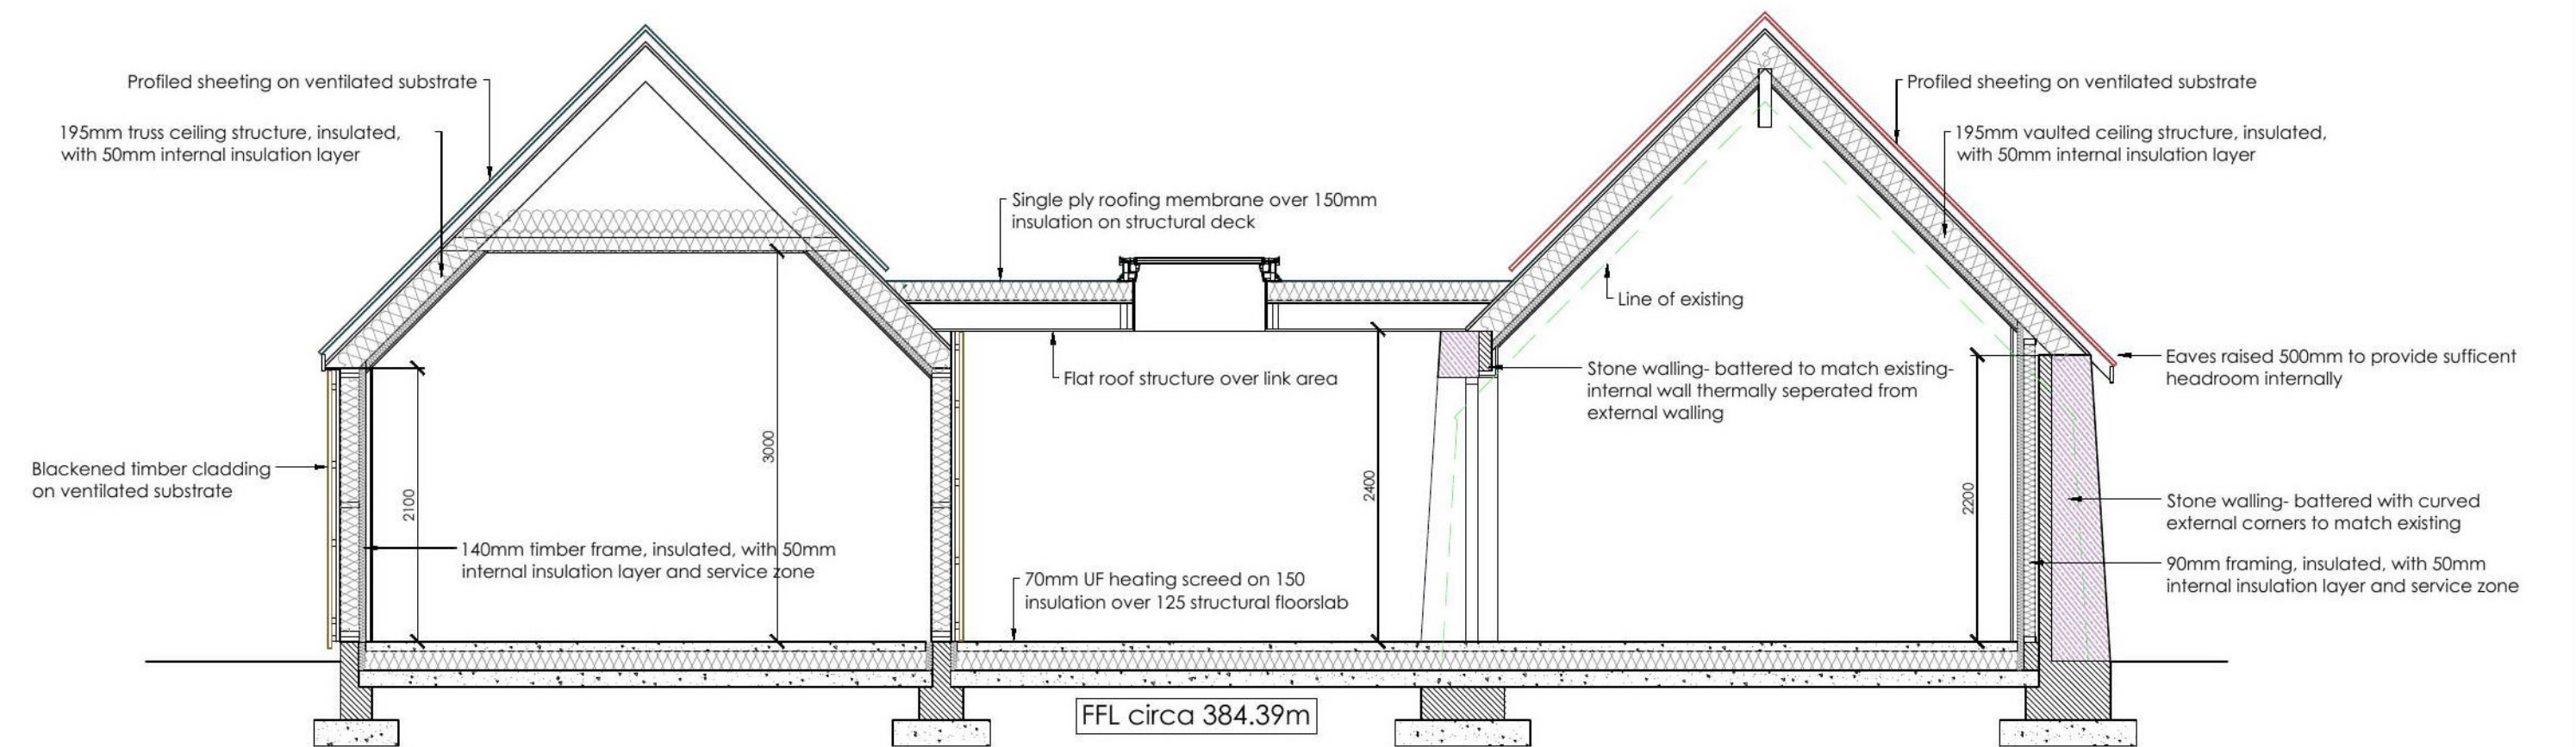

Indivcitive section  
Scale 1:50

Hillockhead  
Glen Deskry  
Aberdeenshire  
AB36 8XL

Proposed conversions

The Byre - Plans elevations and sections


Date : Feb 2021  
Scale : 1:50/100 @ A1  
Drawn : PH

Drawing No.  
2028-038\_P03


**Gerry Robb**  
architectural design services

Bridgend  
Bridgeview Road  
Aboyne  
Aberdeenshire  
AB34 5HB  
(013398) 86359  
info@gerryrobb.co.uk




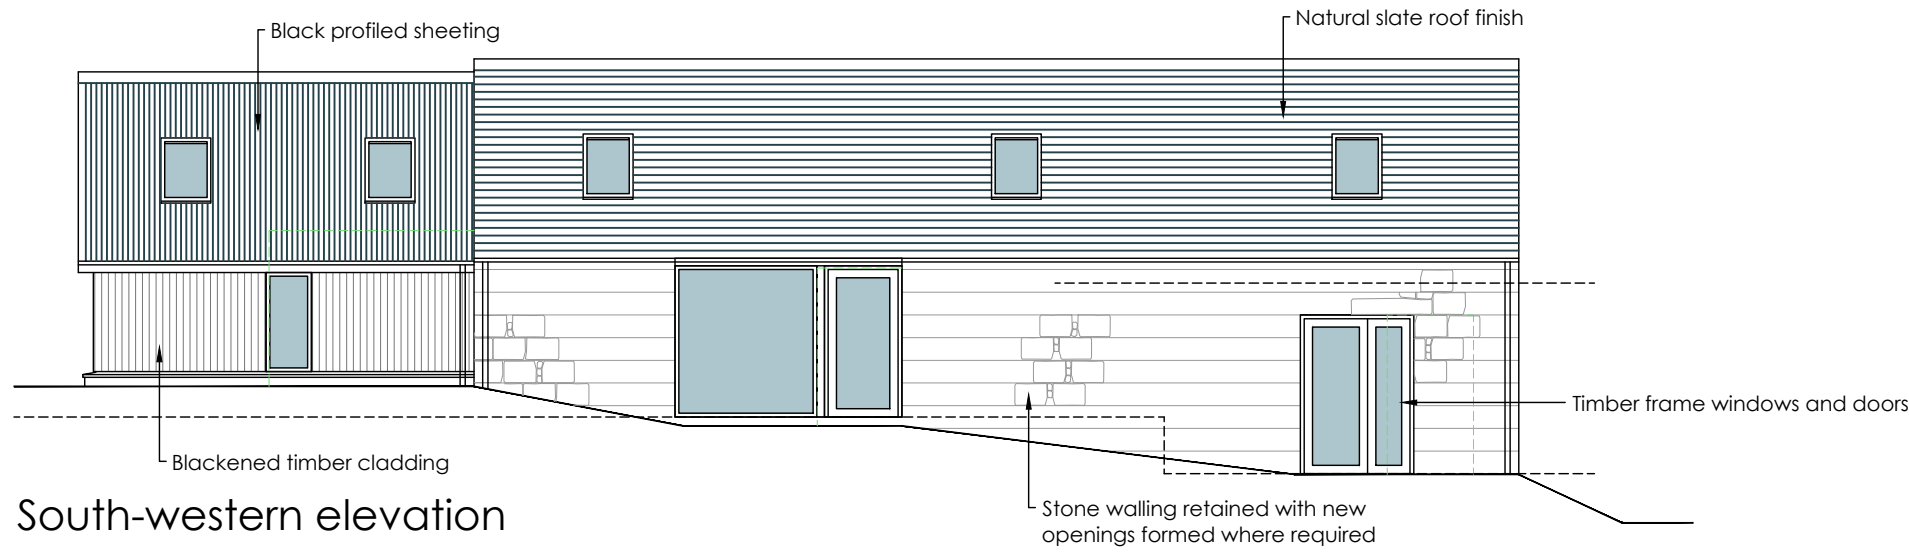


South-western elevation

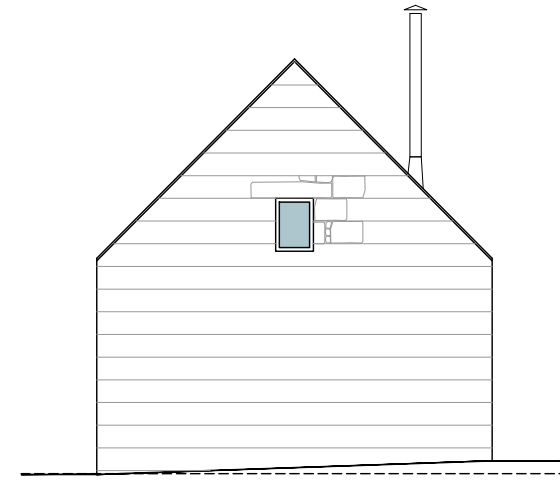

South-eastern elevation

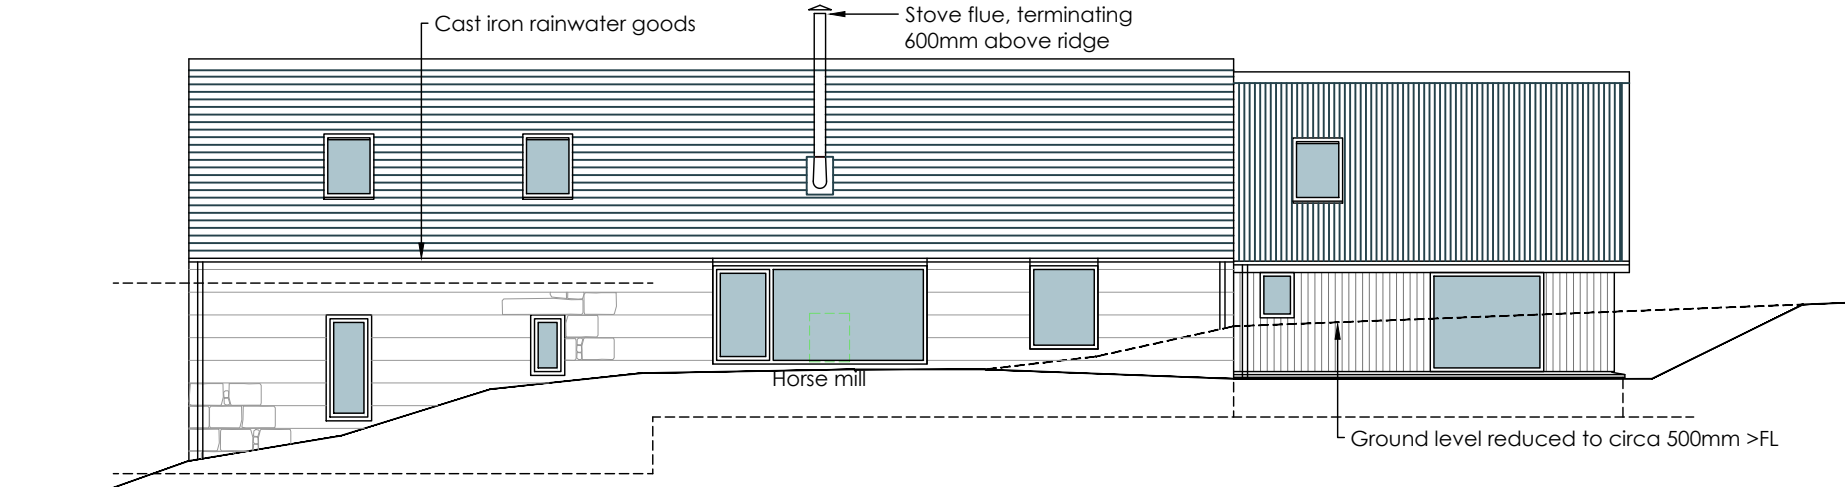


North-eastern elevation

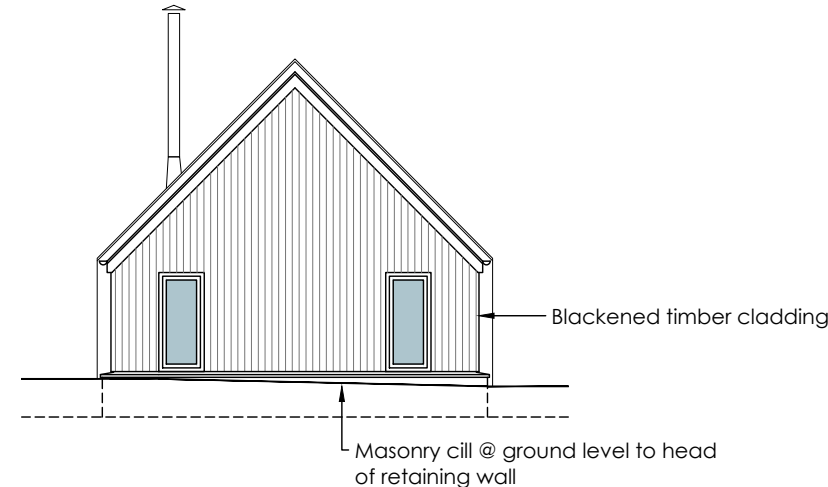


North-western elevation

## Elevations


Scale 1:100

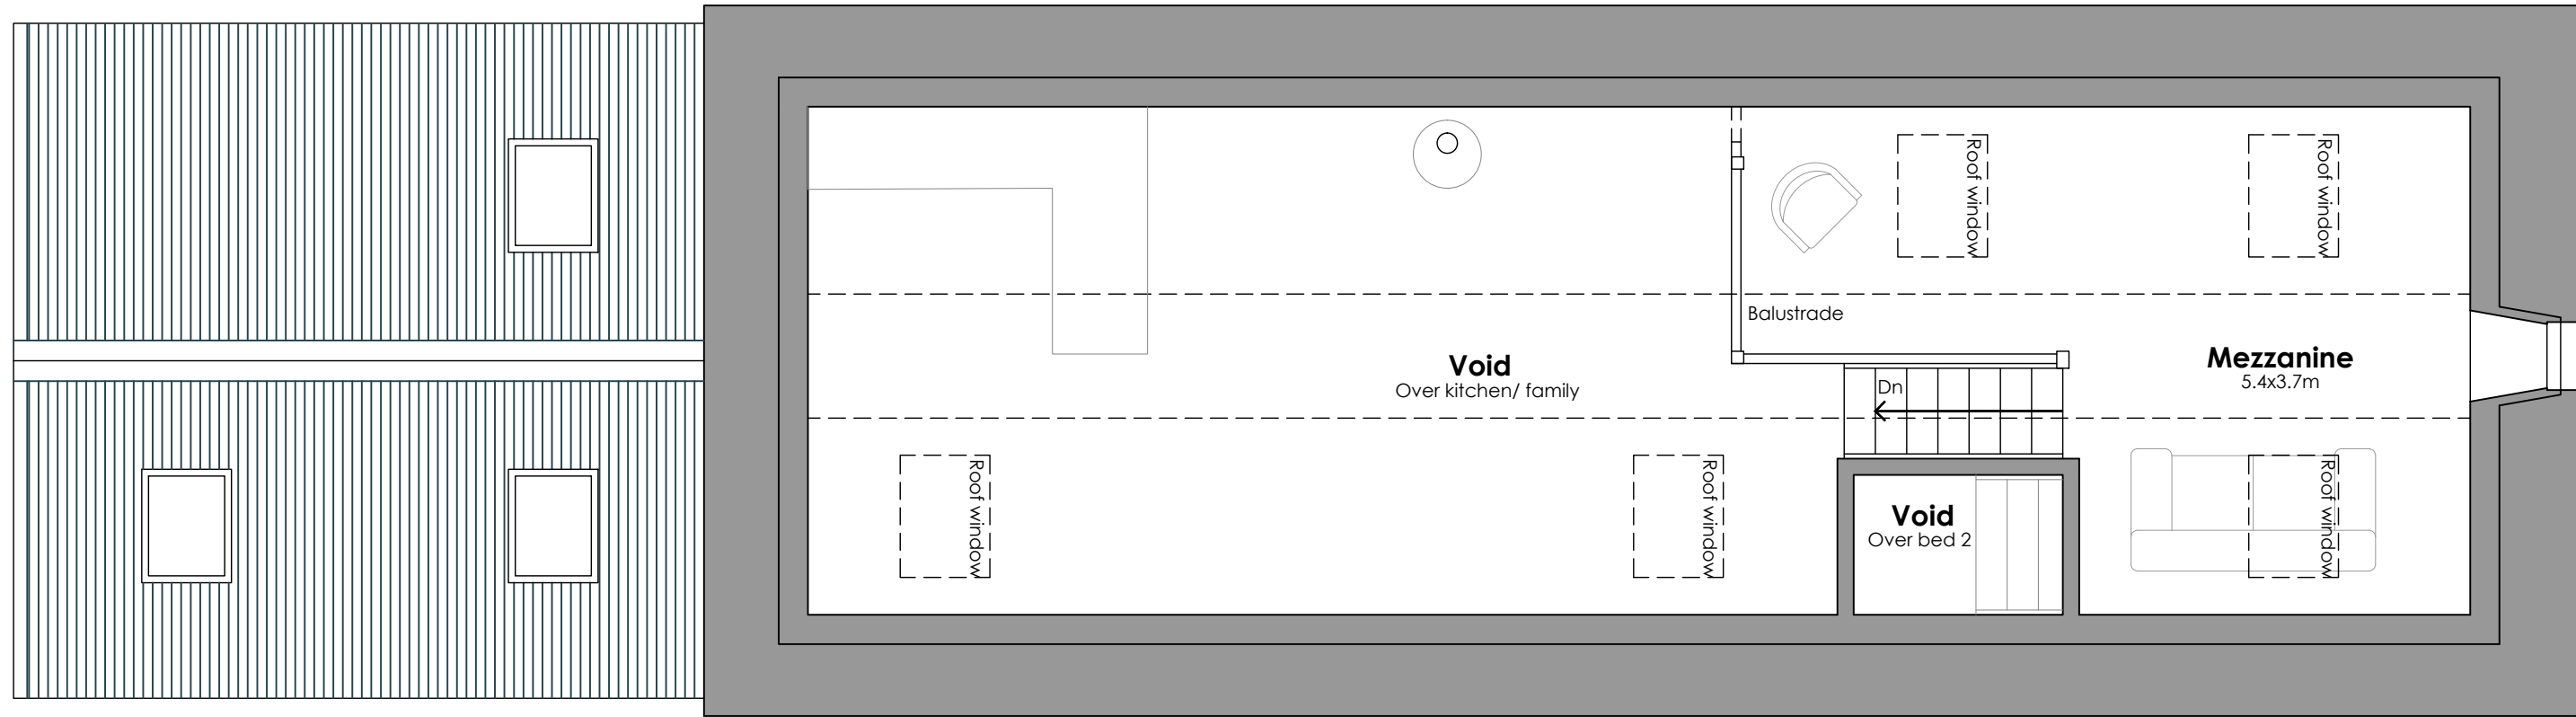


First floor plan  
Scale 1:50

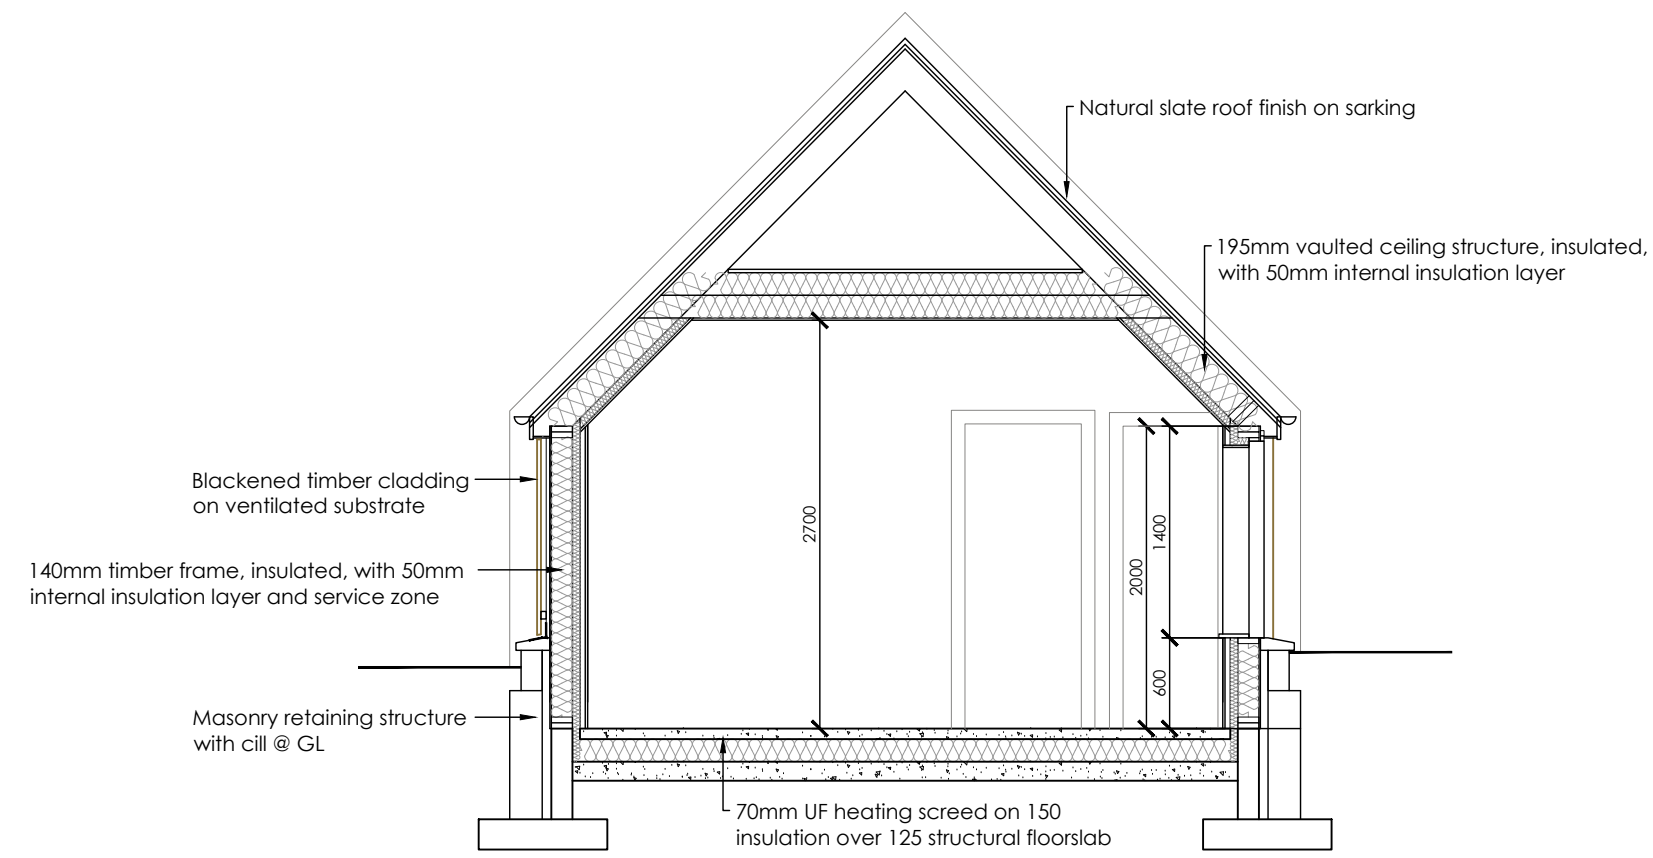


Indicative section @ extension  
Scale 1:50

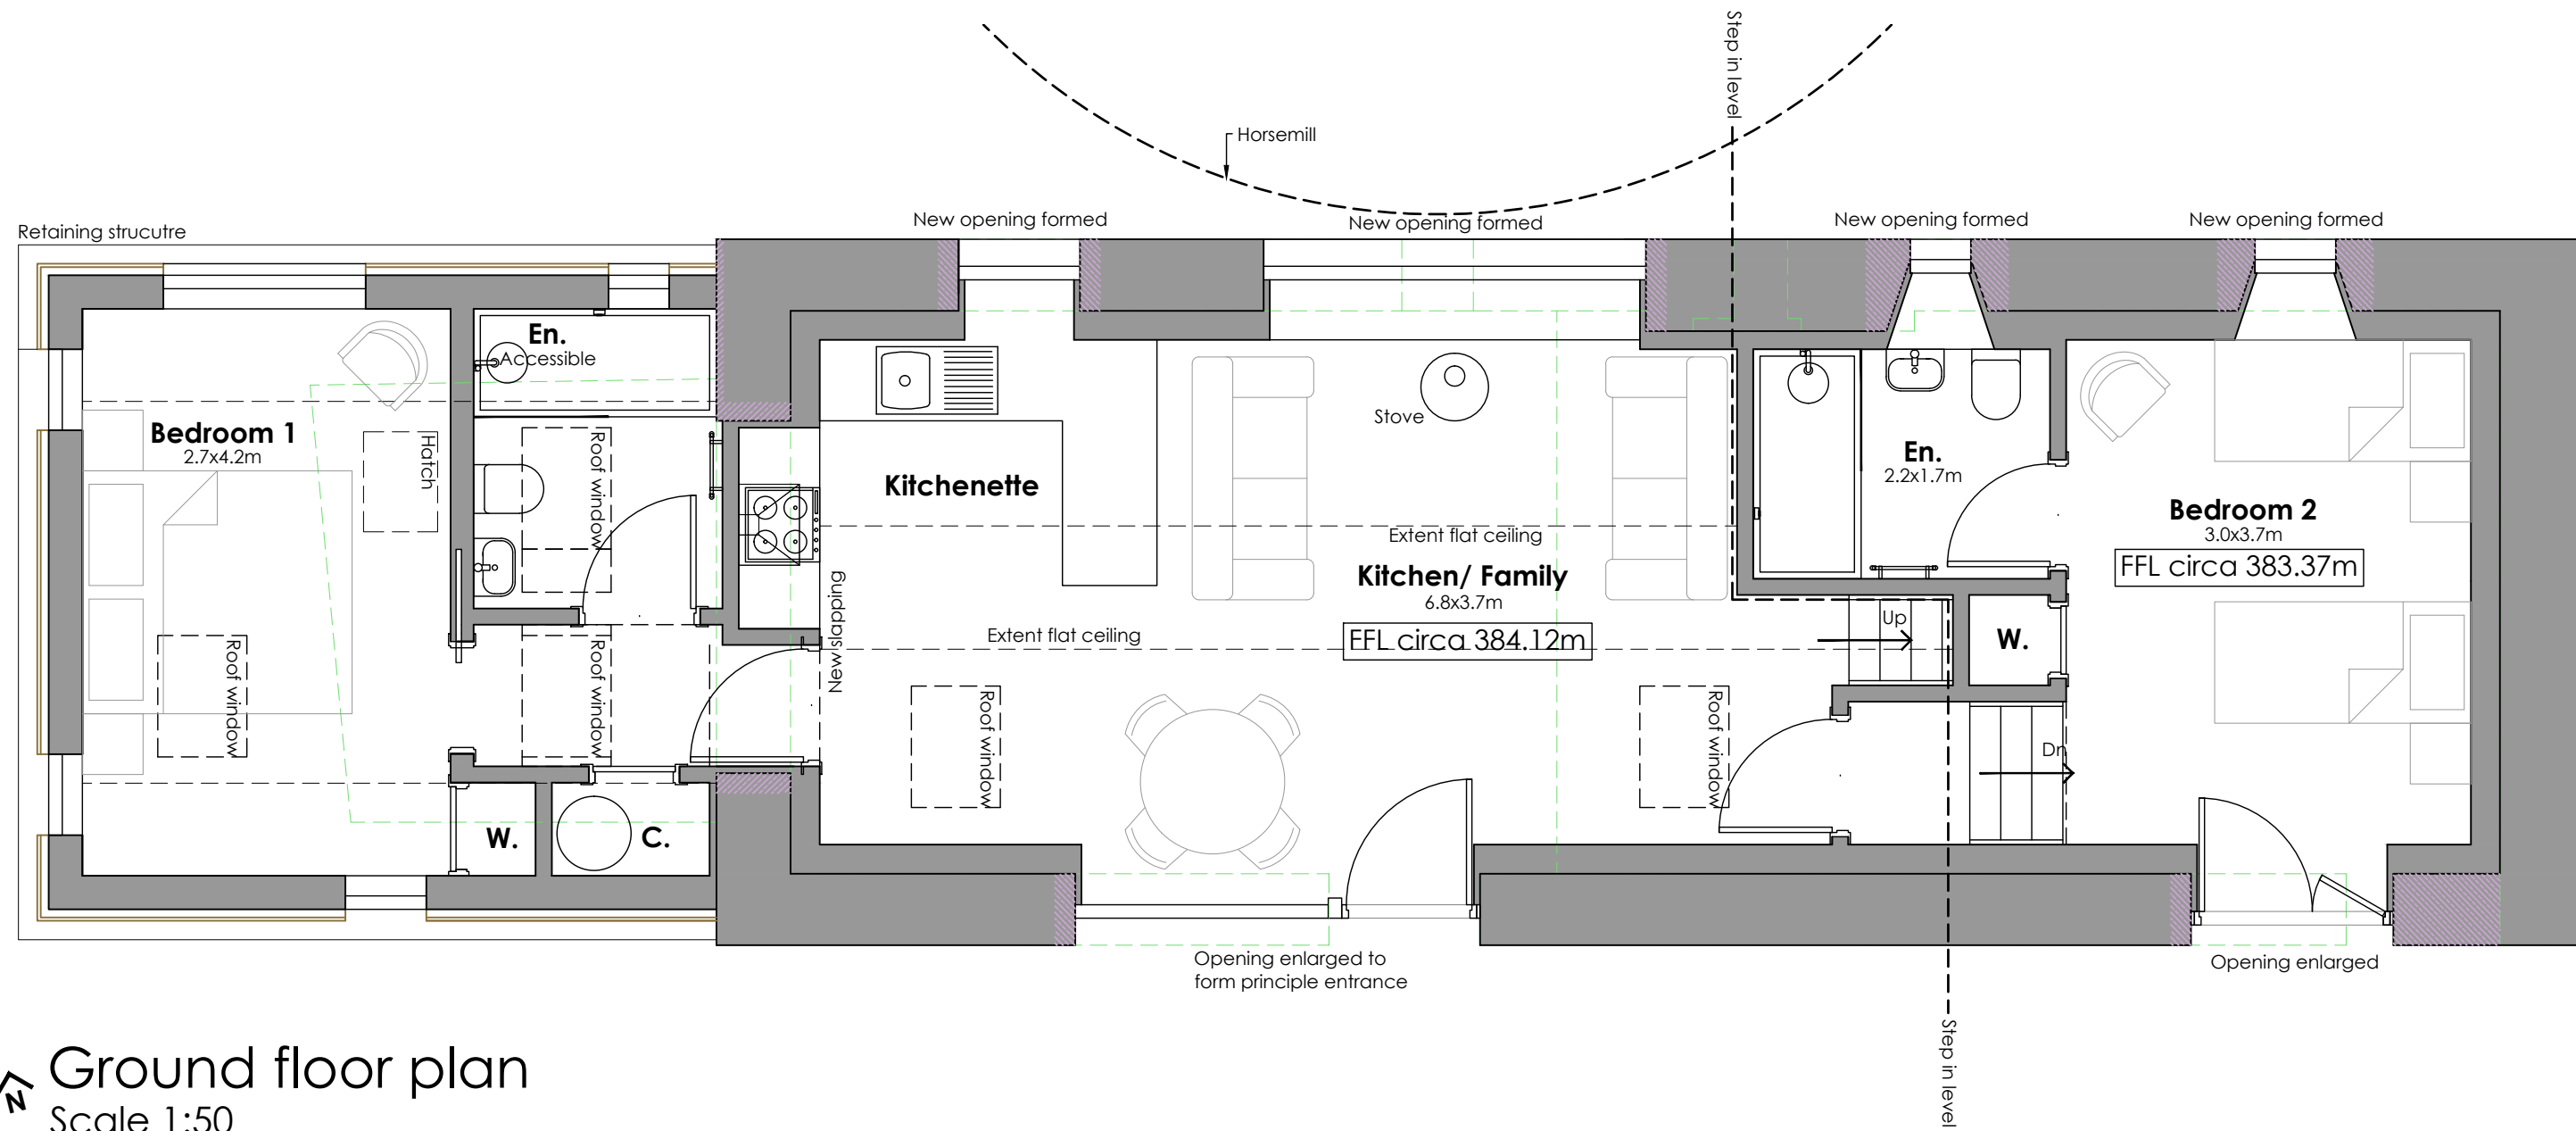

Ground floor plan  
Scale 1:50

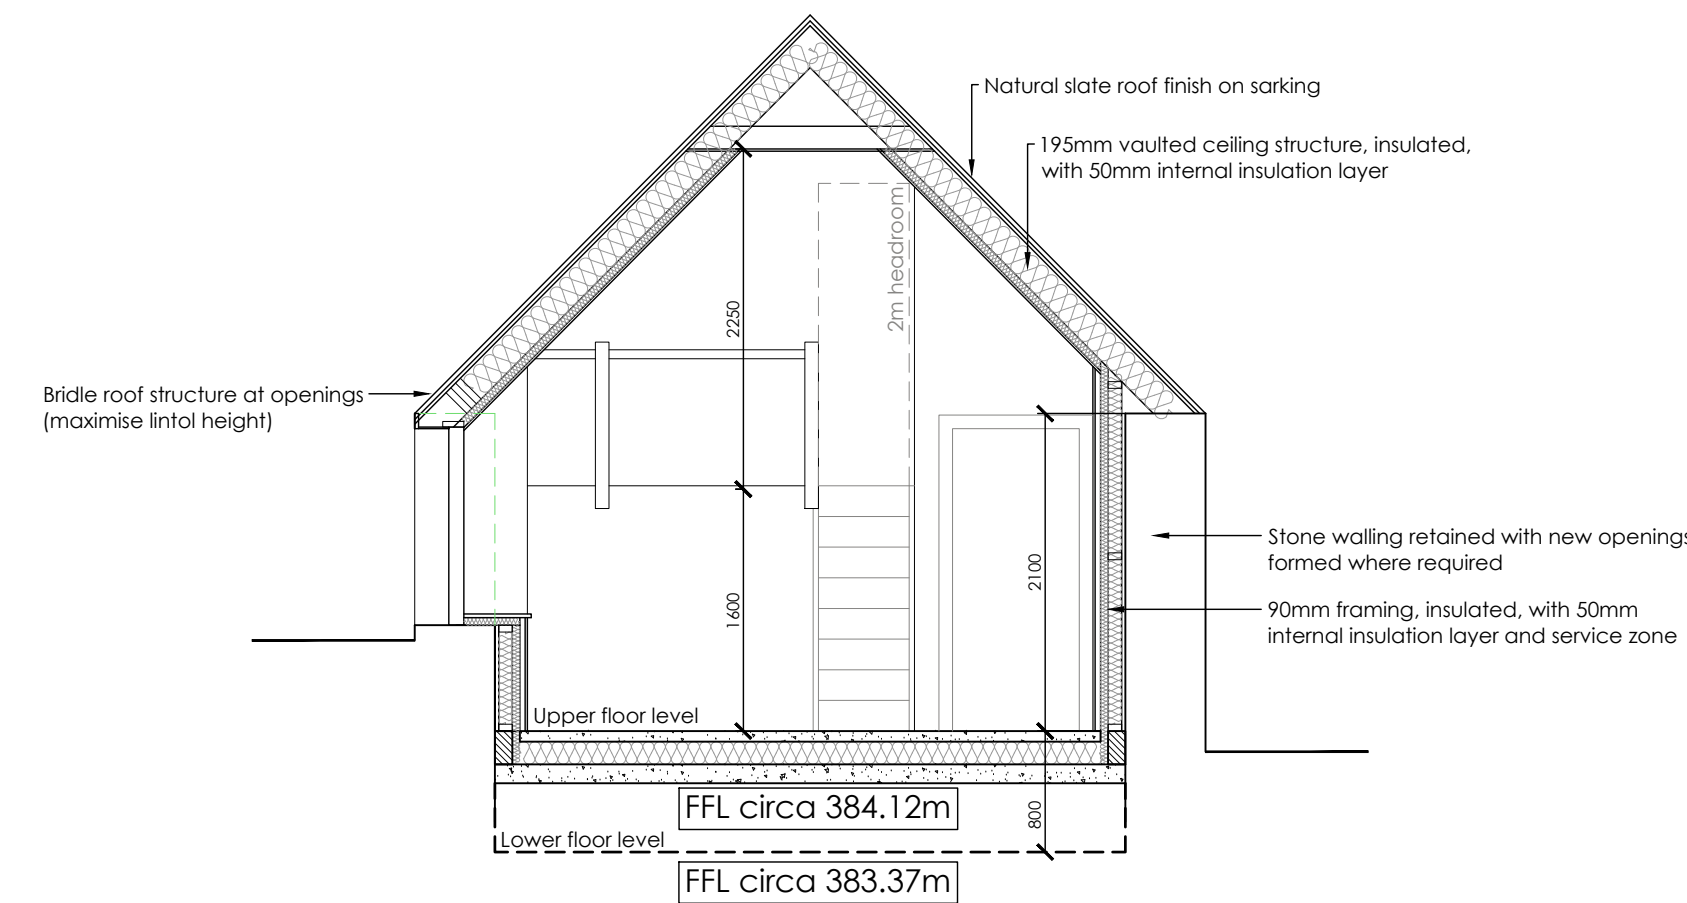

Indicative section @ family room  
Scale 1:50

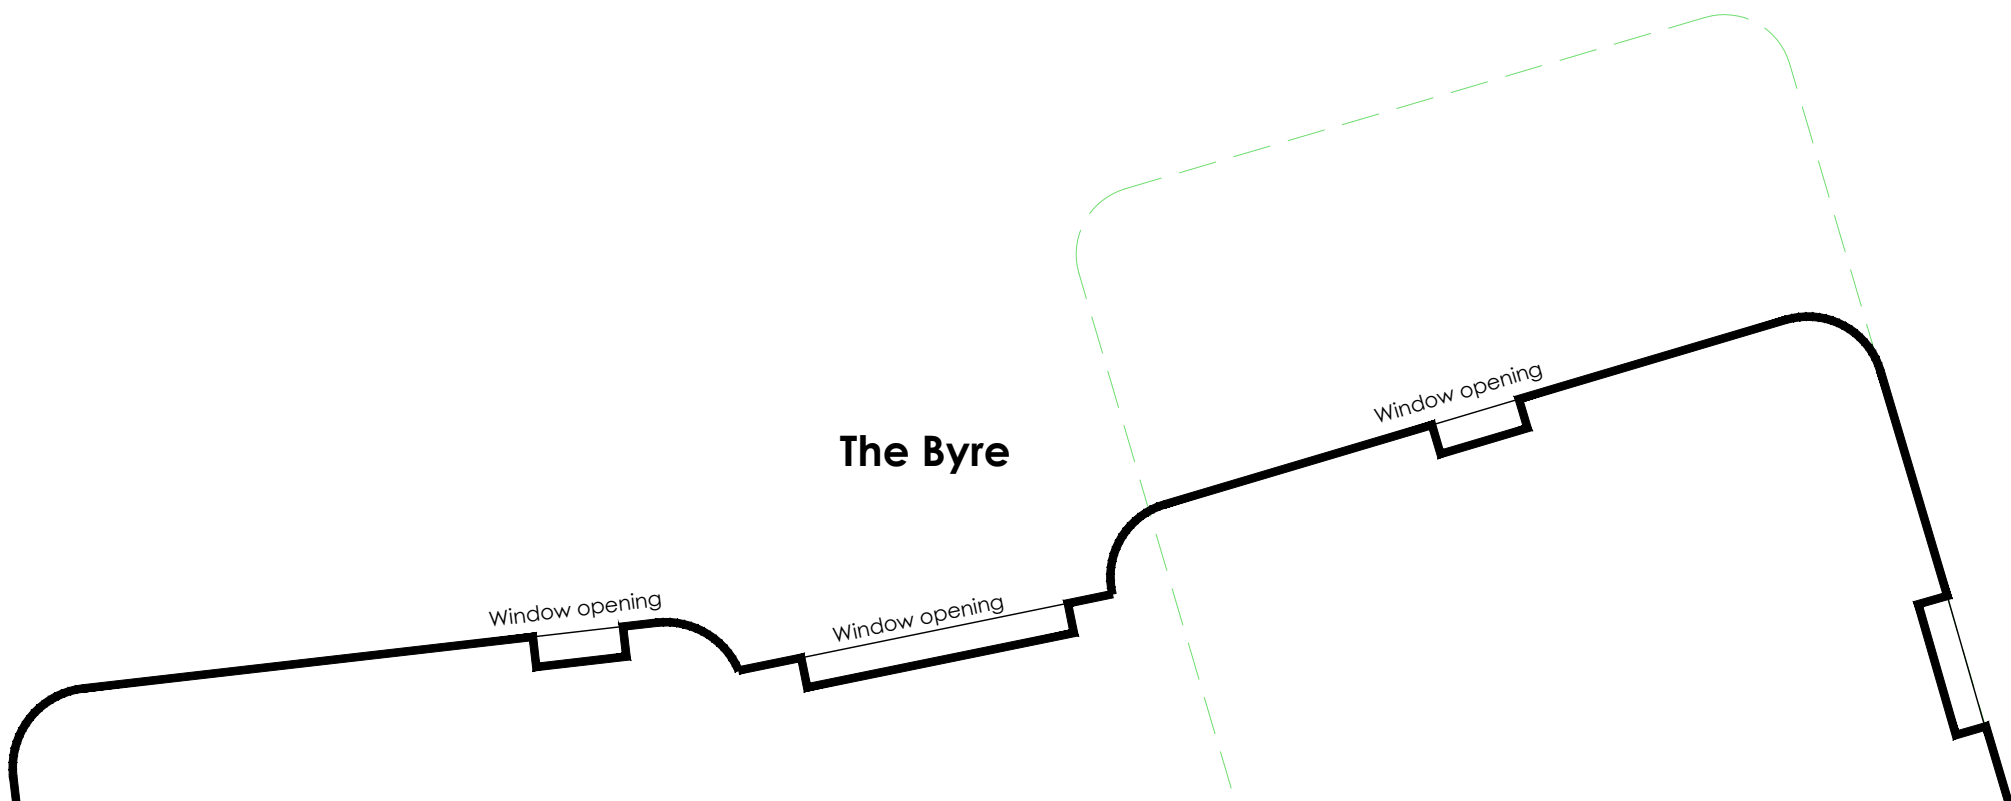

Hillockhead  
Glen Deskry  
Aberdeenshire  
AB36 8XL

Proposed conversions

The Mill- Plans elevations and sections

Date : Feb 2021  
Scale : 1:50/100 @ A1  
Drawn : PH

Drawing No.  
2028-038\_P02

**Gerry Robb**  
architectural design services

Bridgend  
Bridgeview Road  
Aboyne  
Aberdeenshire  
AB34 5HB  
(013398) 86359  
info@gerryrobb.co.uk