


# AGENDA ITEM 6


## APPENDIX I

2016/0128/DET


PLANS

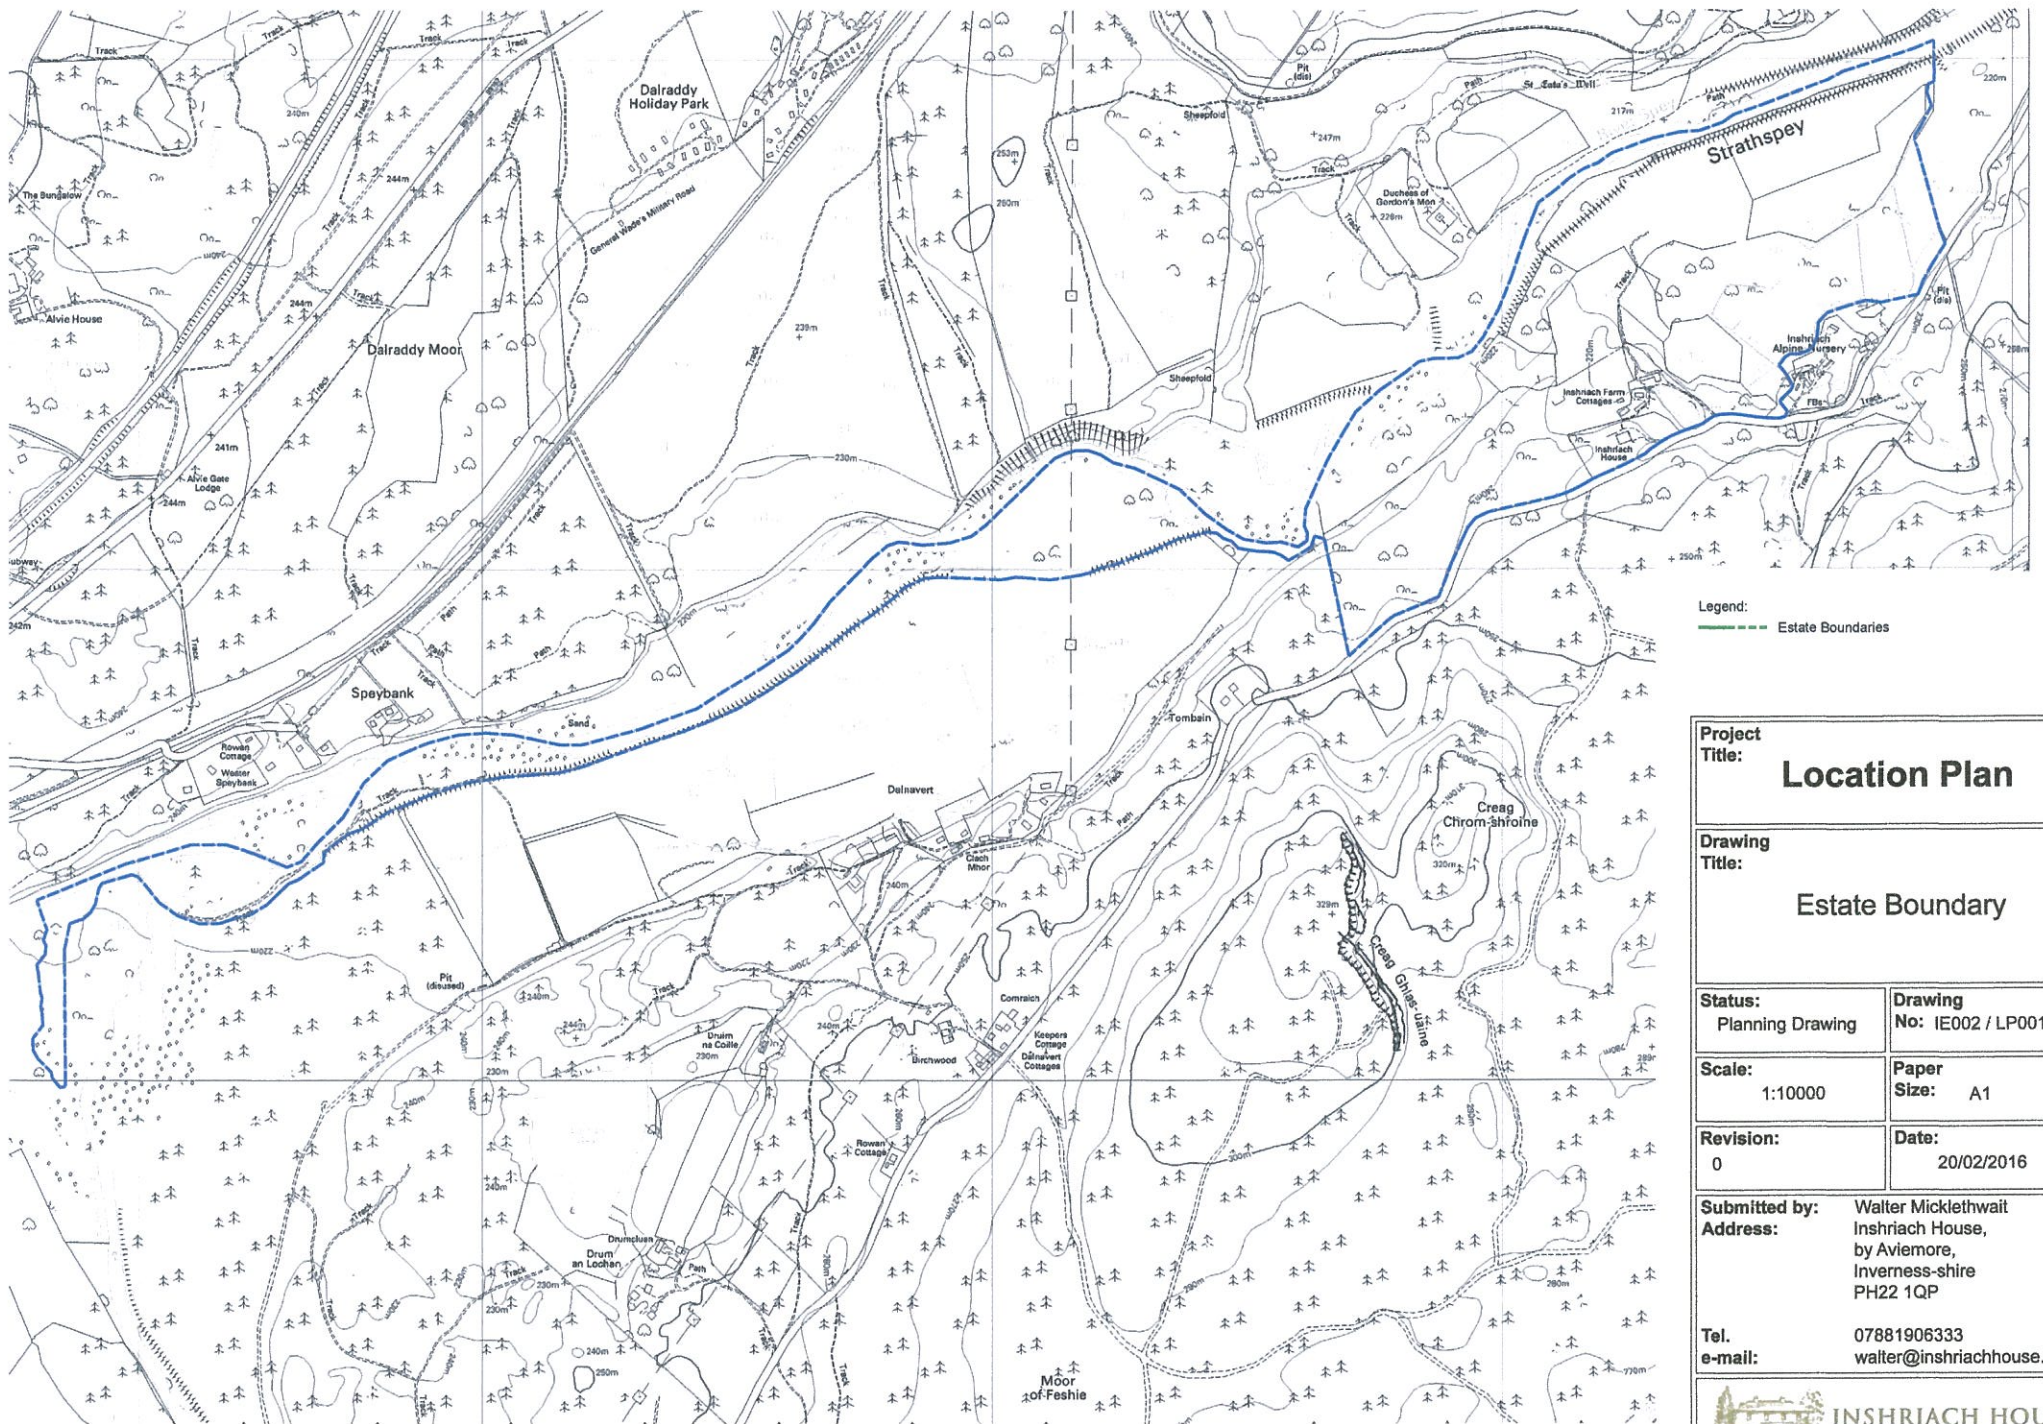

Legend:  
--- Estate Boundaries

<b>Project Title:</b> Location Plan	
<b>Drawing Title:</b> Estate Boundary	
<b>Status:</b> Planning Drawing	<b>Drawing No:</b> IE002 / LP001
<b>Scale:</b> 1:10000	<b>Paper Size:</b> A1
<b>Revision:</b> 0	<b>Date:</b> 20/02/2016
<b>Submitted by:</b> Walter Micklethwait	<b>Address:</b> Inshriach House, by Aviemore, Inverness-shire PH22 1QP
<b>Tel. e-mail:</b>	07881906333 walter@inshriachhouse.com
 <b>INSHRIACH HOUSE</b>	



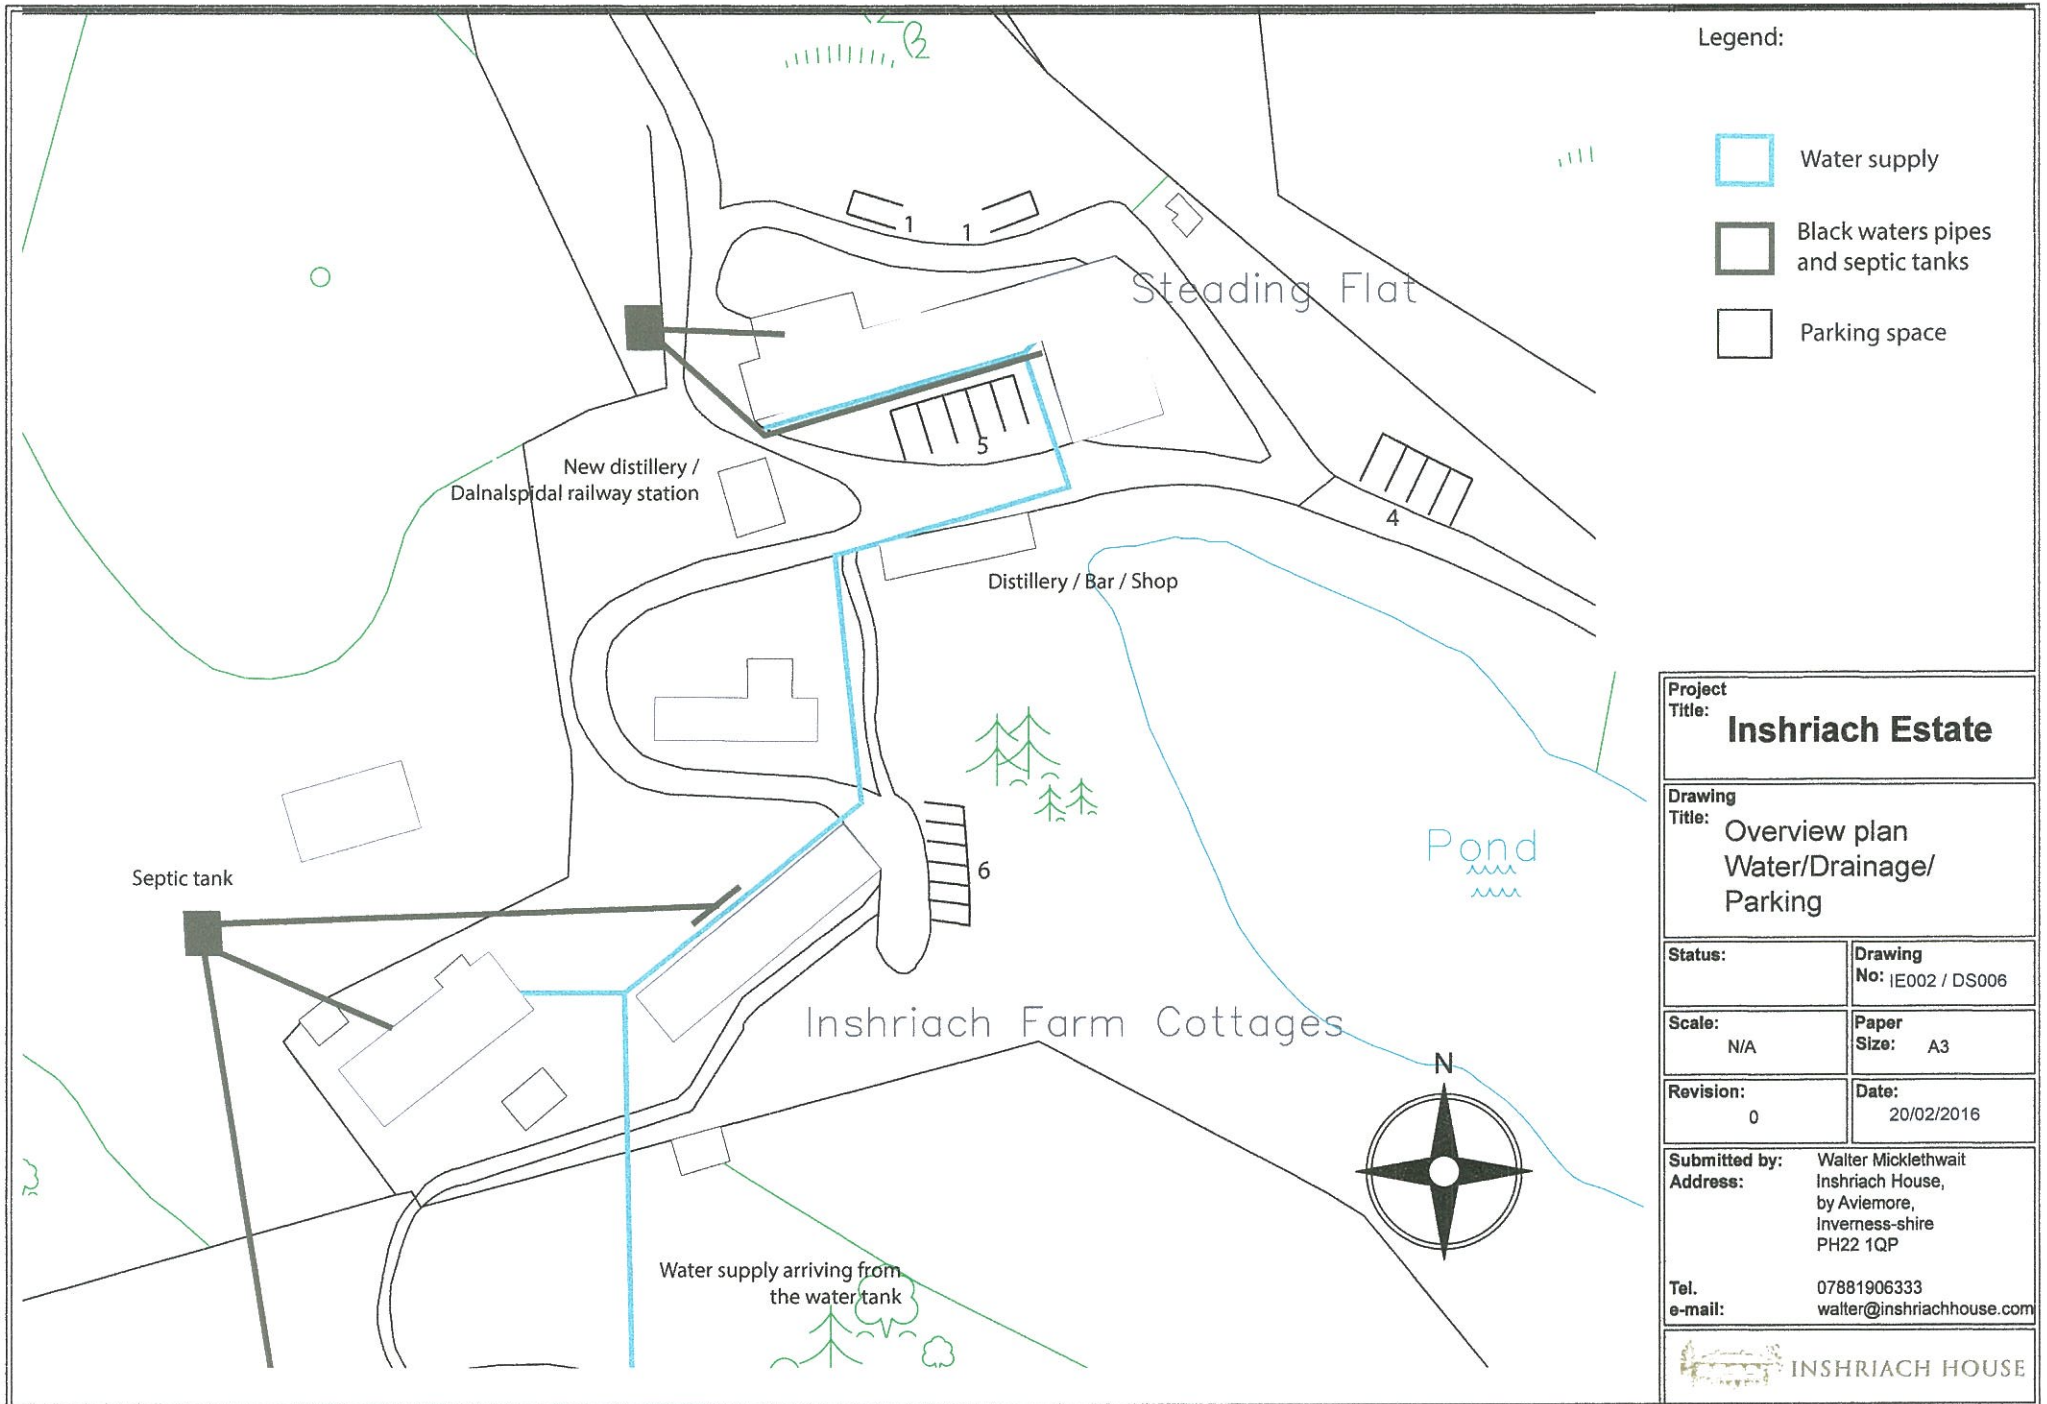

Legend:

- Water supply
- Black waters pipes and septic tanks
- Parking space

<b>Project Title:</b> Inshriach Estate	
<b>Drawing Title:</b> Overview plan Water/Drainage/ Parking	
<b>Status:</b>	<b>Drawing No:</b> IE002 / DS006
<b>Scale:</b> N/A	<b>Paper Size:</b> A3
<b>Revision:</b> 0	<b>Date:</b> 20/02/2016
<b>Submitted by:</b> Walter Micklethwait	
<b>Address:</b> Inshriach House, by Aviemore, Inverness-shire PH22 1QP	
<b>Tel:</b> 07881906333	
<b>e-mail:</b> walter@inshriachhouse.com	
<b>INSHRIACH HOUSE</b>	



Water supply arriving from the water tank

Inshriach Farm Cottages

Distillery / Bar / Shop

Steading Flat

New distillery / Dalnalspidal railway station

Septic tank

Pond



6


5

4

1

1

2

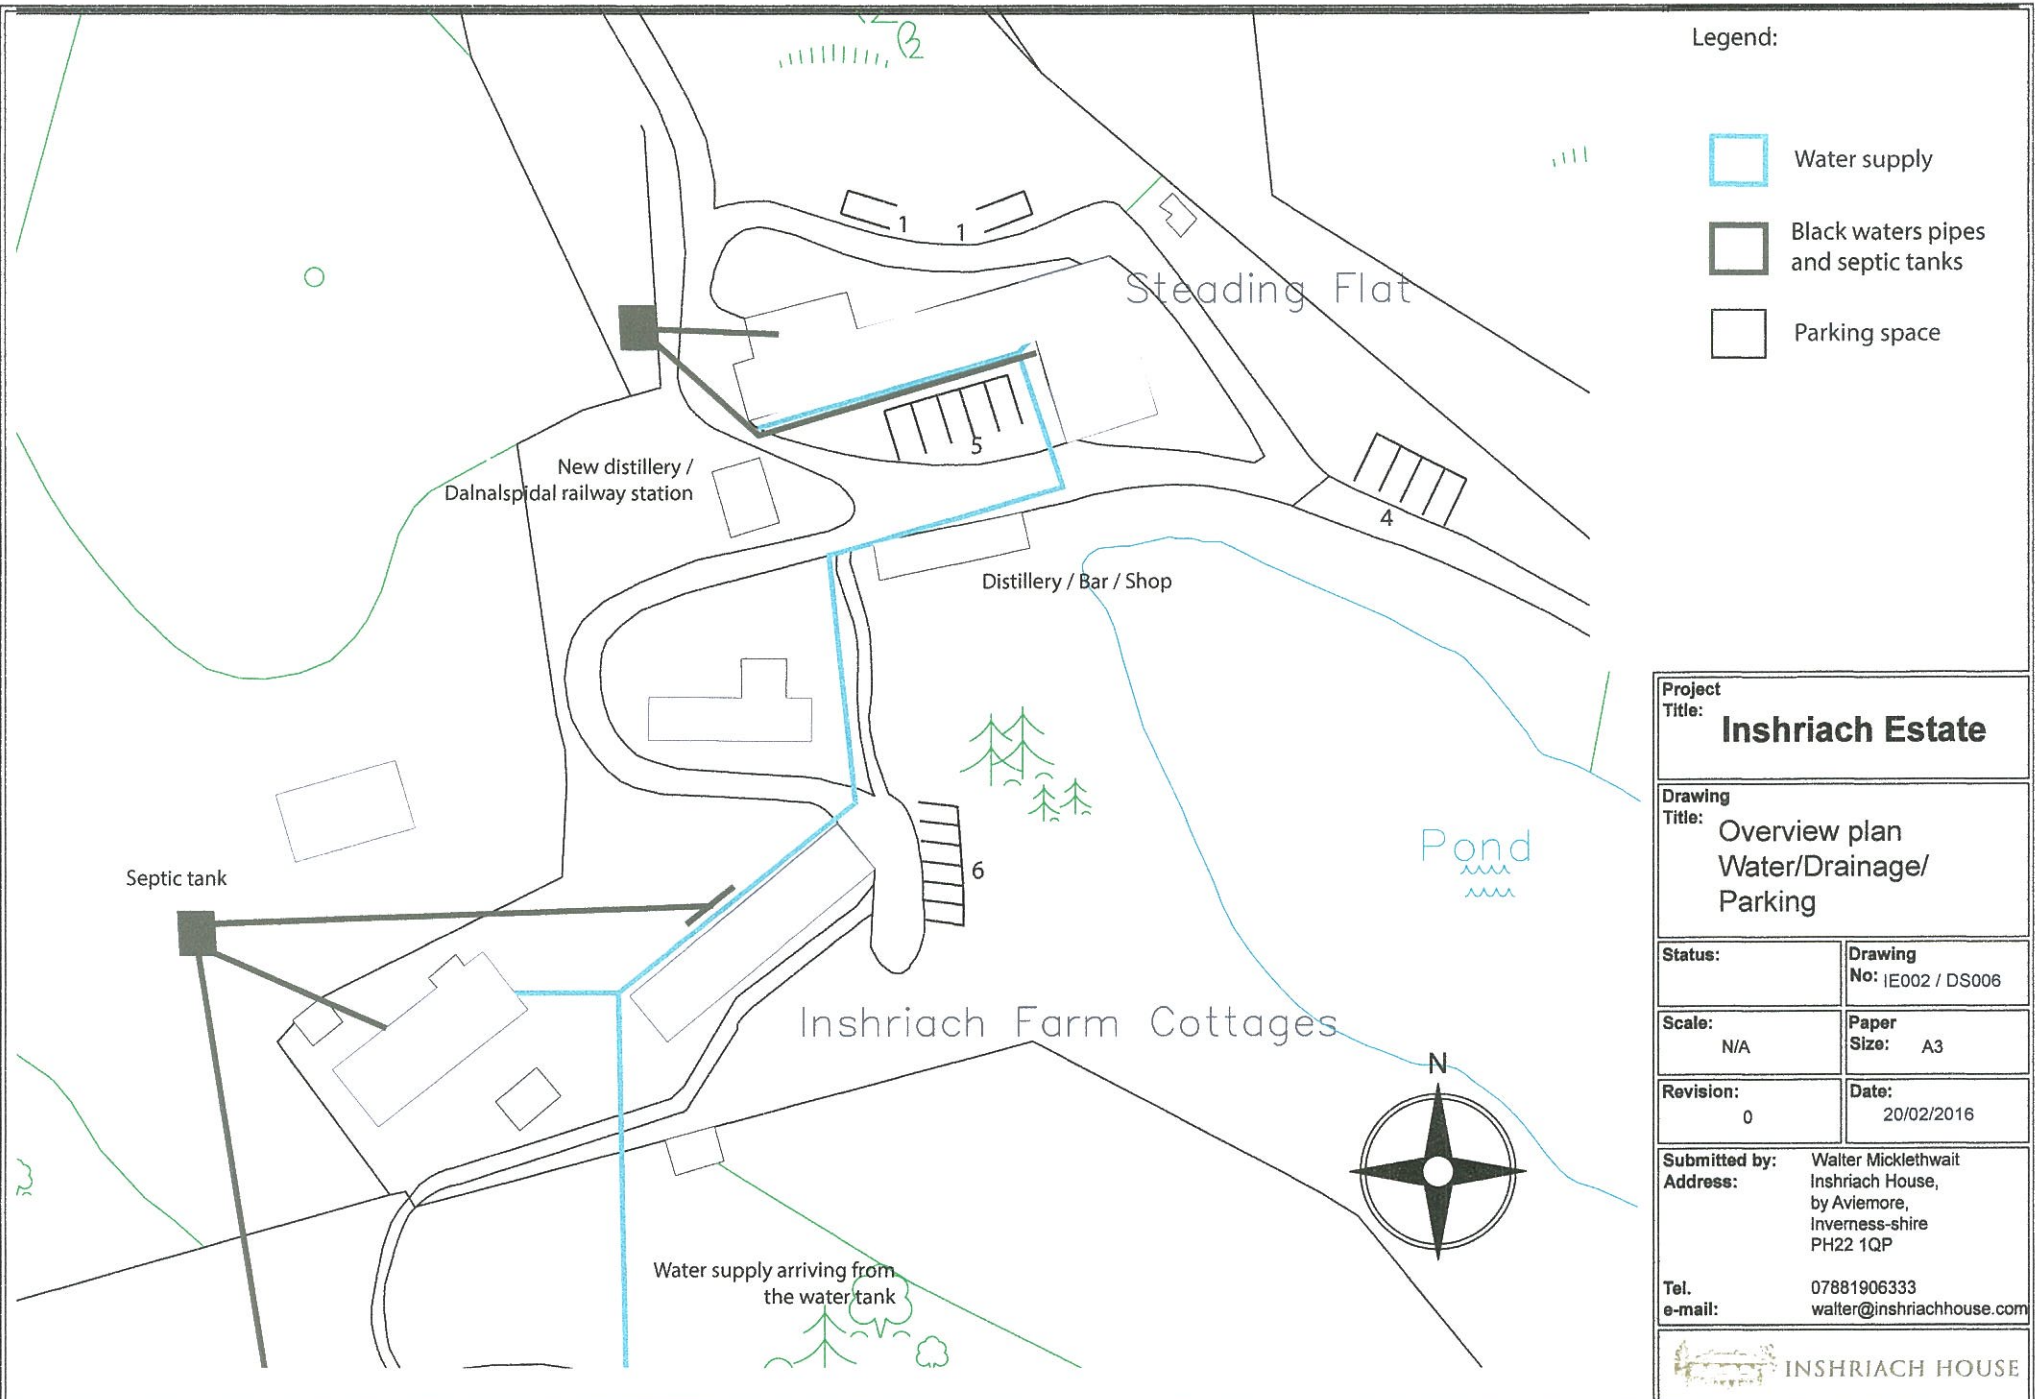



# Beermoth

## Retrospective Permission / Change of use of land for siting 2 - mobile unit for holiday letting


The Beermoth is part of the off grid holiday accommodations at Inshriach.


The Beermoth is a 1954 Commer fire service lorry, converted into mobile holiday accommodation. It has a modified roof, reclaimed oak parquet flooring, a double bed, a small sink and a wood burning stove. A compost toilets unit is shared between the Beermoth and the Sheperd's Hut.



1:5000 location plan of the Beermoth




<b>Project Title:</b> Inshriach Estate	
<b>Drawing Title:</b> Beermoth EXISTING	
<b>Status:</b> Existing	<b>Drawing No:</b> IE004/ BS001
<b>Scale:</b>	<b>Paper Size:</b> A3
<b>Revision:</b> 0	<b>Date:</b> 20/02/2016
<b>Submitted by:</b> Walter Micklethwait	
<b>Address:</b> Inshriach House, by Aviemore, Inverness-shire PH22 1QP	
<b>Tel:</b> 07881906333	
<b>e-mail:</b> walter@inshriachhouse.com	
 INSHRIACH HOUSE	

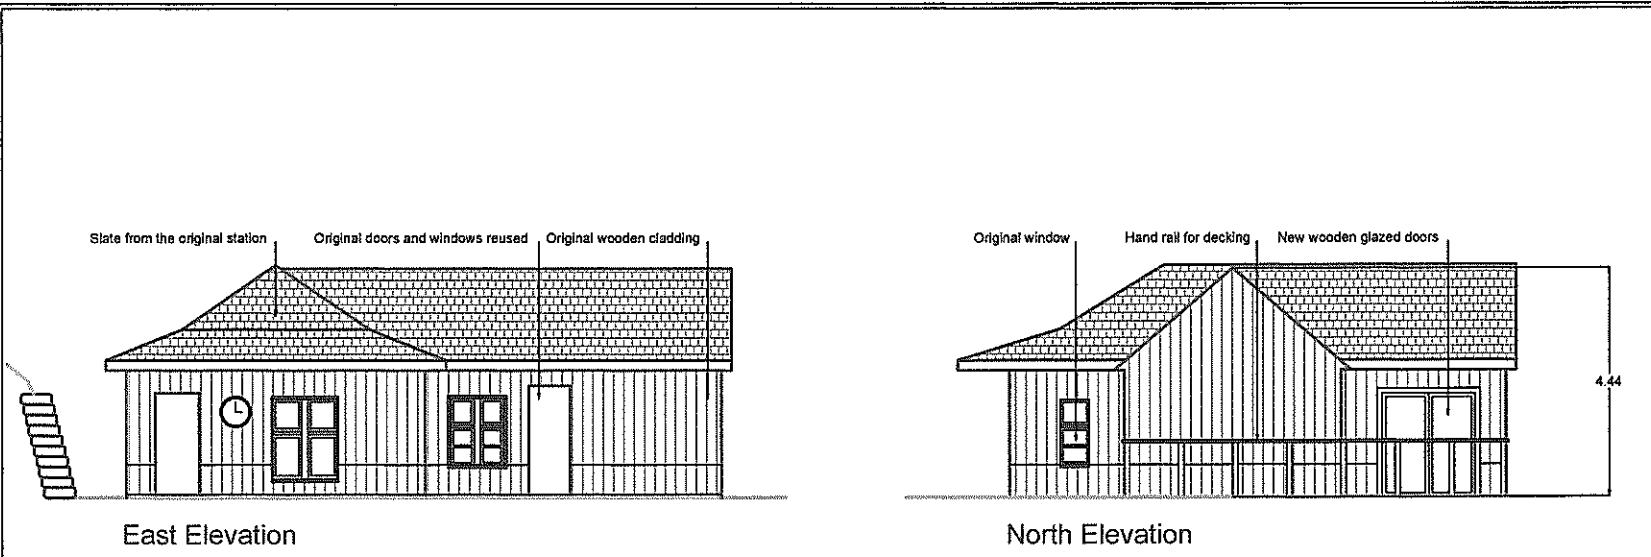


East Elevation



North Elevation

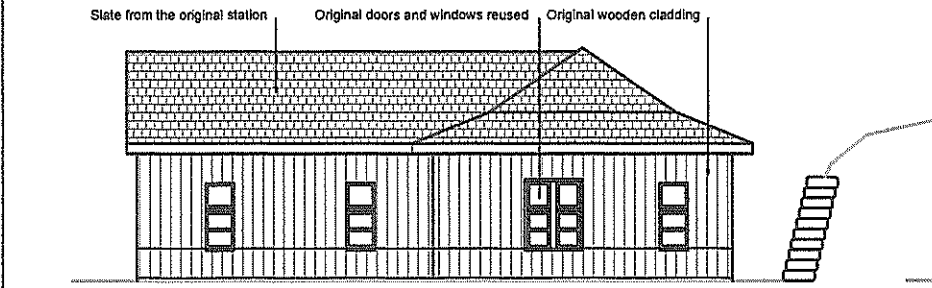

West Elevation

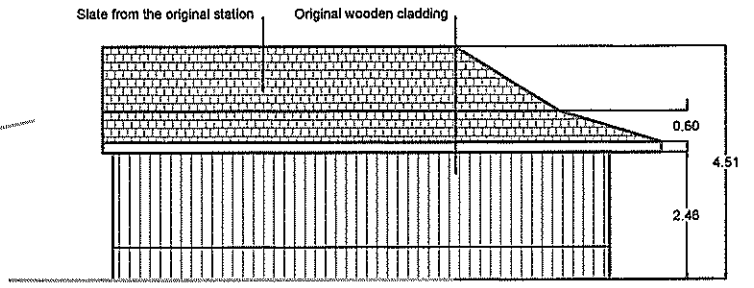

South Elevation

  


Project Title:  
**Inshriach Estate**

Drawing Title:  
**Dalnaspidal Station  
Proposed Elevations**


Status: Planning Drawing	Drawing No: IE003 / DA002
Scale: 1:100	Paper Size: A3
Revision: 0	Date: 20/02/2016

Submitted by: Walter Micklethwait  
 Address: Inshriach House,  
 by Aviemore,  
 Inverness-shire  
 PH22 1QP  
 Tel: 07881906333  
 e-mail: walter@inshriachhouse.com




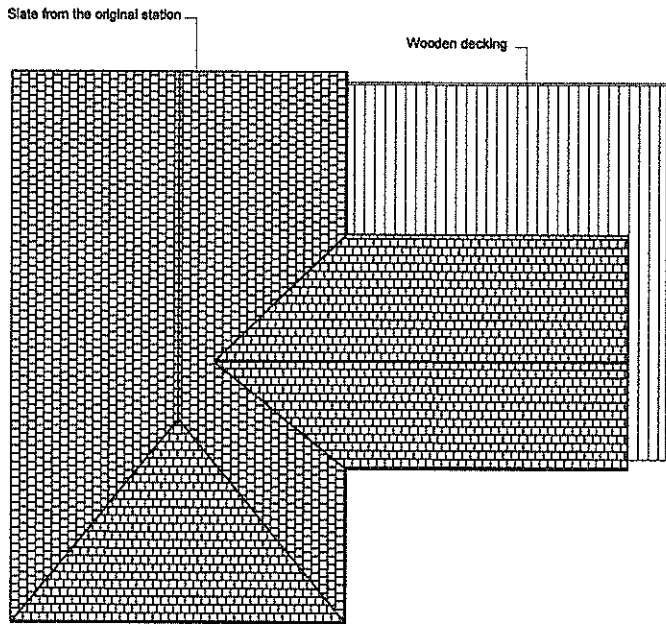



Roof Plan

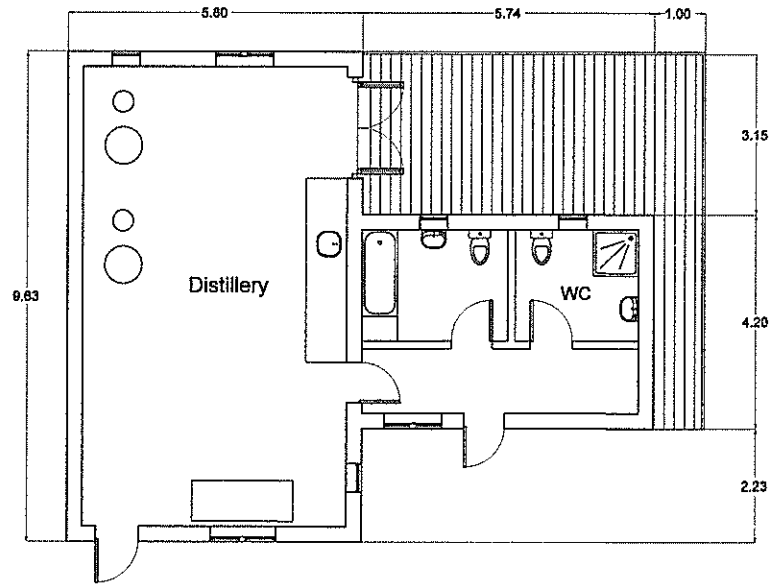


Plan

 

 
<b>Project Title:</b> Inshriach Estate	
<b>Drawing Title:</b> Dalnaspidal Station Proposed Plans	
<b>Status:</b> Planning Drawing	<b>Drawing No:</b> IE003 DA003
<b>Scale:</b> 1:100	<b>Paper Size:</b> A3
<b>Revision:</b> 0	<b>Date:</b> 20/02/2016
<b>Submitted by:</b> Walter Micklethwait	<b>Address:</b> Inshriach House, by Aviemore, Inverness-shire PH22 1QP
<b>Tel. e-mail:</b>	07881906333 walter@inshriachhouse.com
 INSHRIACH HOUSE	

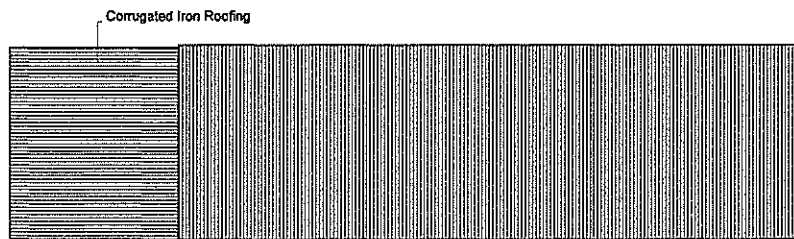


Roof Plan

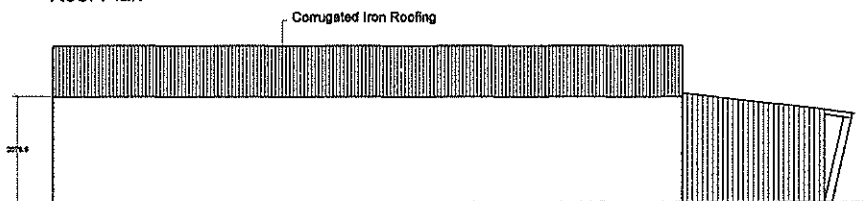


South Elevation

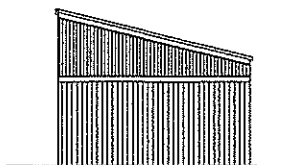


West Elevation

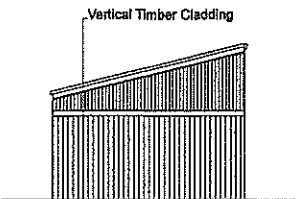


East Elevation

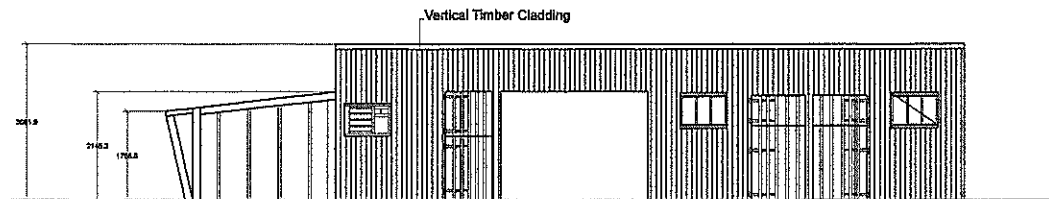


North Elevation

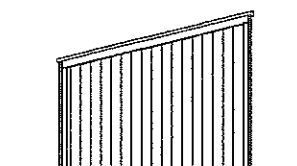


AA Section

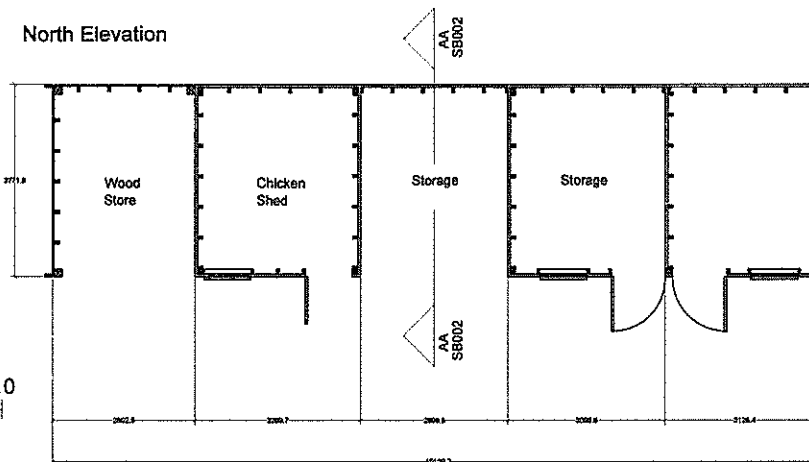


Plan

 


Project Title: <b>Inshriach Estate</b>	
Drawing Title: <b>Hen House Retrospective</b>	
Status: Planning Drawing	Drawing No: IE003/ HH002
Sc 1:10000	Paper Size: A3
Revision: 0	Date: 20/02/2016
Submitted by: Walter Micklethwait	Address: Inshriach House, by Aviemore, Inverness-shire PH22 1QP
Tel. 07881906333	e-mail: walter@inshriachhouse.com

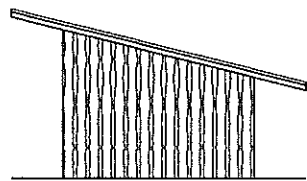


West Elevation

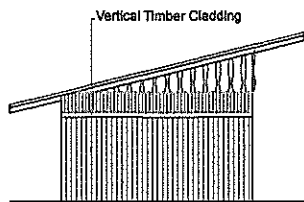


East Elevation

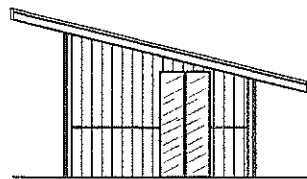


AA Section

 


Meters

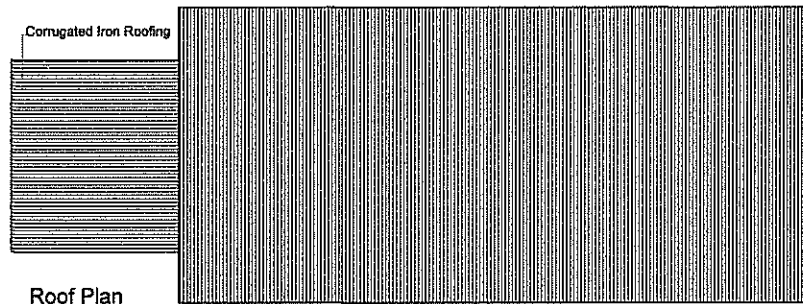


Roof Plan

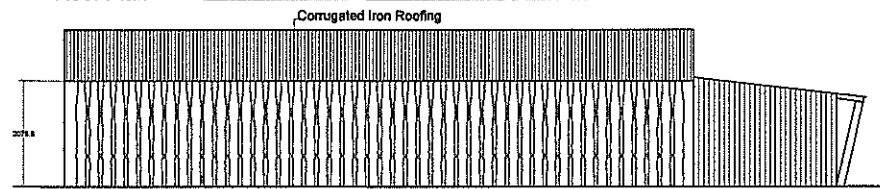

South Elevation

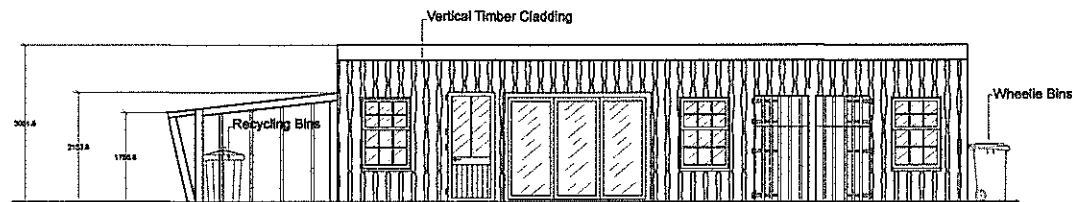


North Elevation

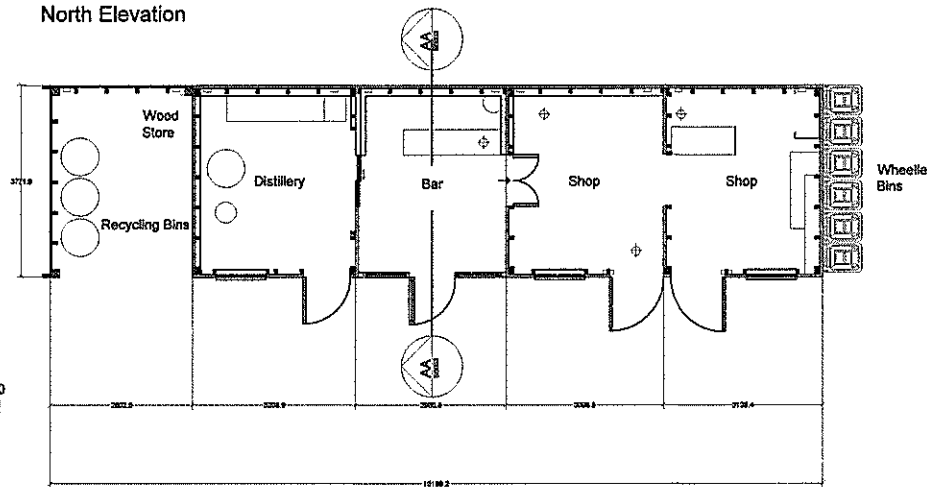


Plan

Project Title: <b>Inshriach Estate</b>	
Drawing Title: <b>Distillery/ Shop /Bar Existing</b>	
Status: Planning Drawing	Drawing No: IE003 / HH003
Scale: 1/100	Paper Size: A3
Revision: 0	Date: 20/02/2016
Submitted by: Walter Mickieithwait Address: Inshriach House, by Aviemore, Inverness-shire PH22 1QP	
Tel: 07881906333 e-mail: walter@inshriachhouse.com	




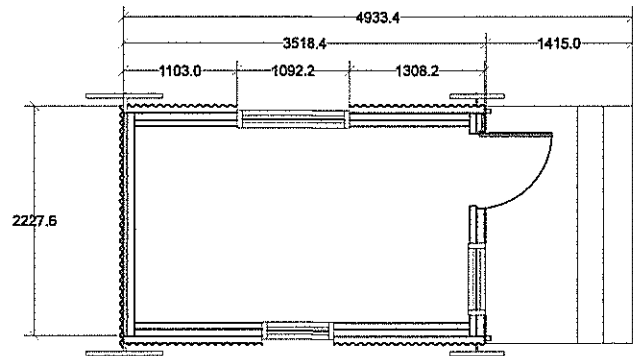


Plan

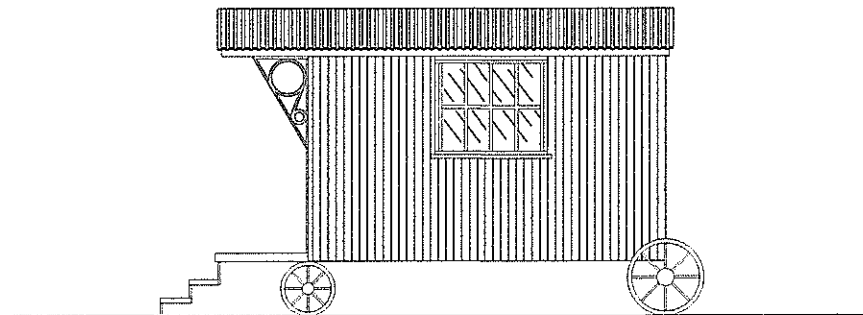


Elevation West

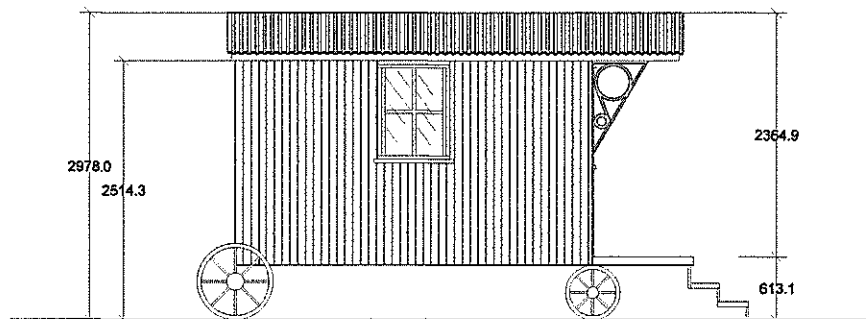



Elevation East

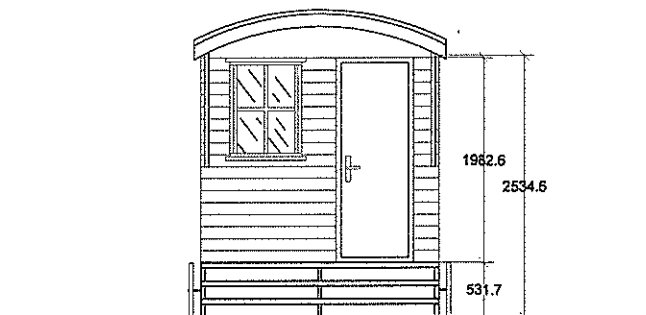


Elevation North

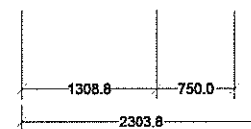

 Project Title: <b>Inshriach Estate</b>	
Drawing Title: <b>Sheperd's Hut plan and elevations</b>	
Status: Existing	Drawing No: IE004/SH002
Scale: 1/50	Paper Size: A3
Revision: 0	Date: 20/02/2016
Submitted by: Walter Micklethwait Address: Inshriach House, by Aviemore, Inverness-shire PH22 1QP	
Tel. 07881906333 e-mail: walter@inshriachhouse.com	
 <b>INSHRIACH HOUSE</b>	

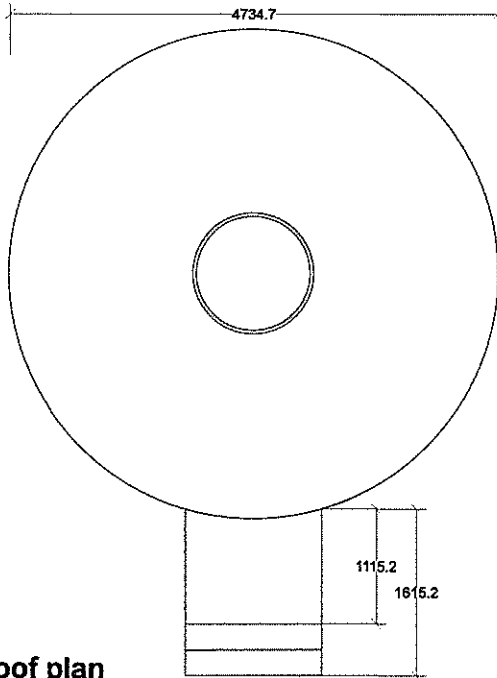


Roof plan

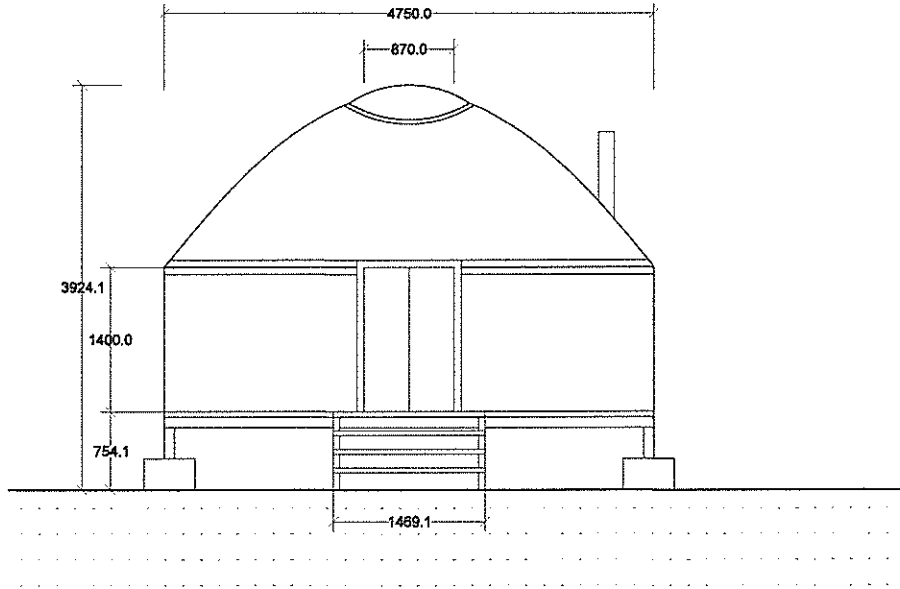


Elevation North


Additional information:  
The door of the yurt constitutes the only opening of the construction





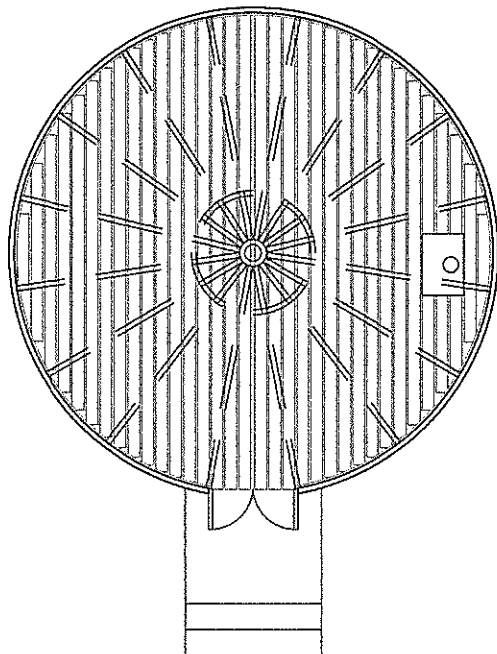



Plan

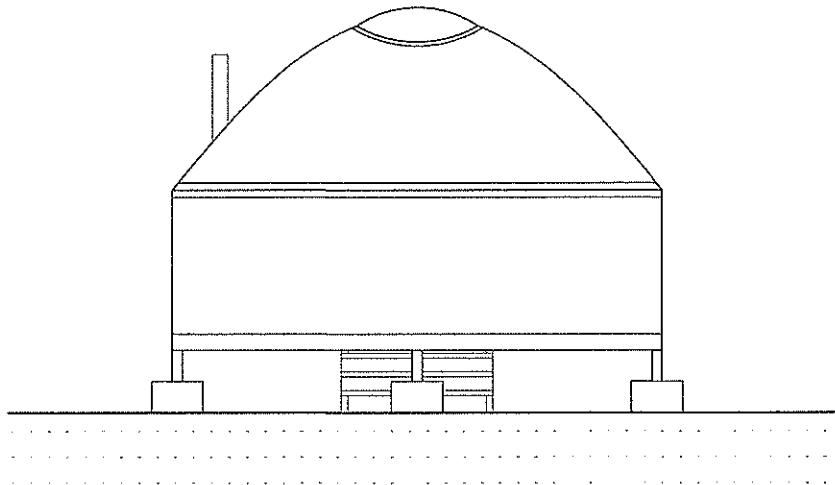

Elevation South

Project Title: <b>Inshriach Estate</b>	
Drawing Title: <b>Yurt Plans and Elevations</b>	
Status: Existing	Drawing No: IE004/ YU002
Scale: 1/50	Paper Size: A3
Revision: 0	Date: 20/02/2016
Submitted by: Walter Micklethwait Address: Inshriach House, by Aviemore, Inverness-shire PH22 1QP	
Tel. 07881906333 e-mail: walter@inshriachhouse.com	
 INSHRIACH HOUSE	

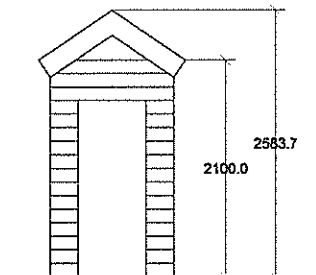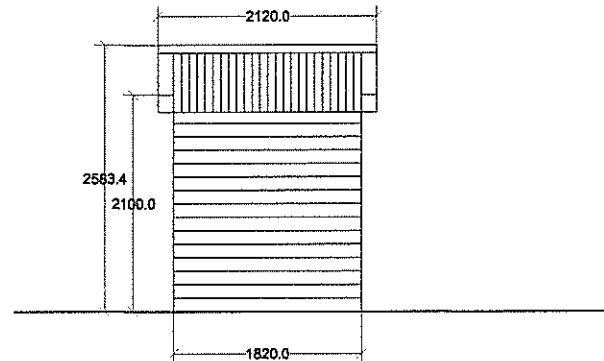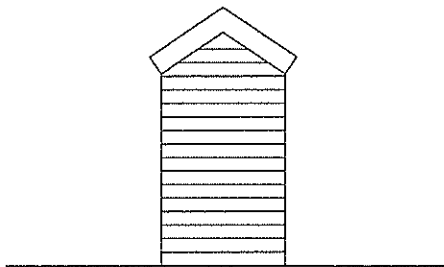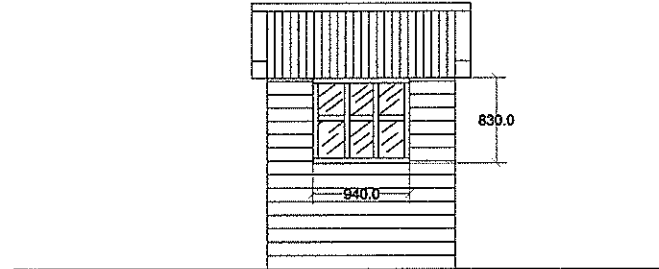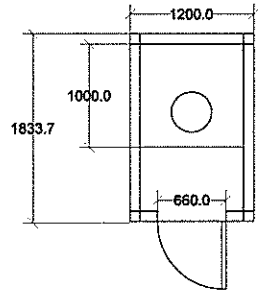

<b>Project Title:</b> Inshriach Estate	
<b>Drawing Title:</b> Compost toilets	
<b>Status:</b> Existing	<b>Drawing No:</b> IE004/SH003
<b>Scale:</b> 1/50	<b>Paper Size:</b> A3
<b>Revision:</b> 0	<b>Date:</b> 20/02/2016
<b>Submitted by:</b> Walter Micklethwait	
<b>Address:</b> Inshriach House, by Aviemore, Inverness-shire PH22 1QP	
<b>Tel.:</b> 07881906333	
<b>e-mail:</b> walter@inshriachhouse.com	
 <b>INSHRIACH HOUSE</b>	