


Agenda Item 5


Appendix 1

2023/0406/DET

Plans

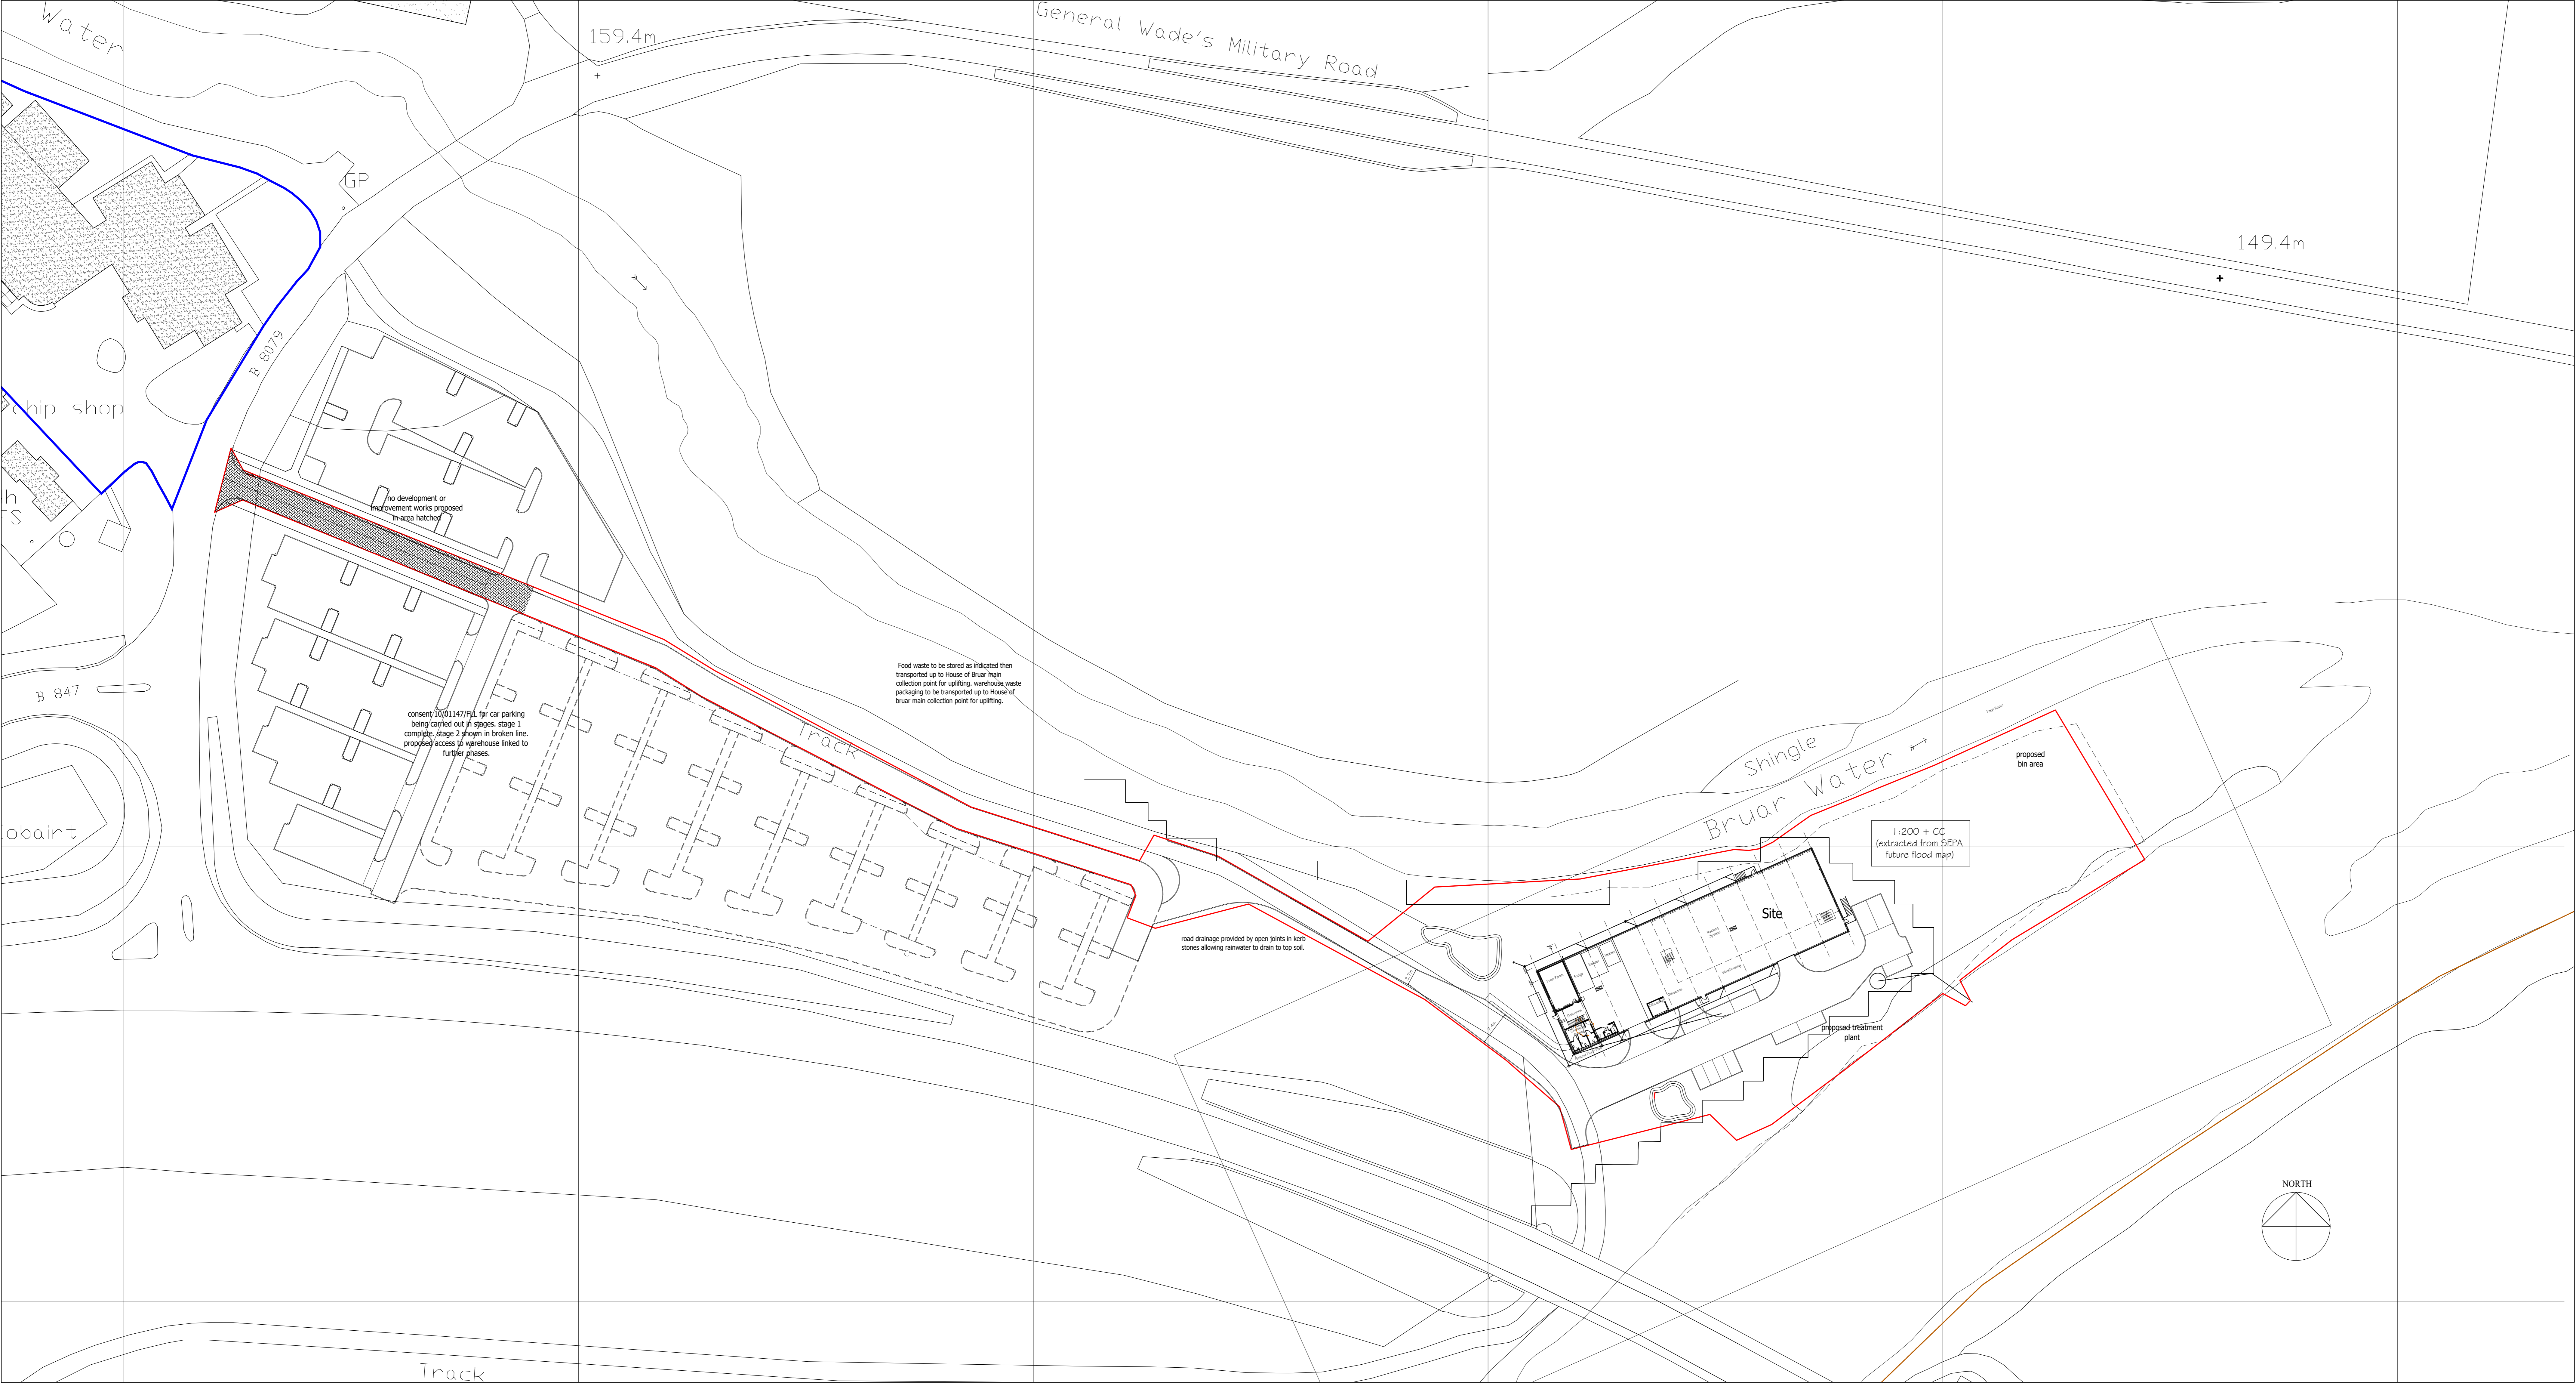

Site plan as Proposed 1:500

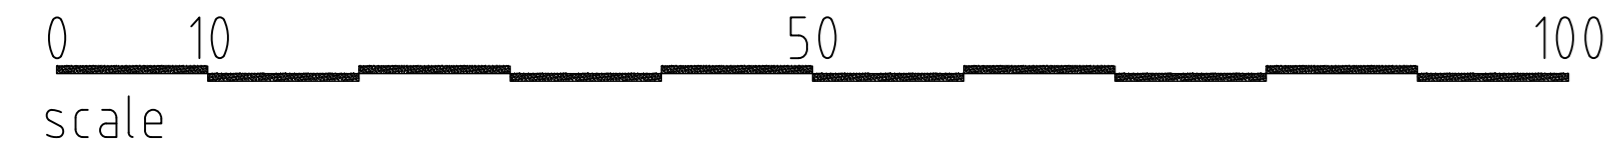

Do not use scaled dimensions from this drawing for construction purposes. All dimensions are to be verified and checked on site by the Main Contractor before the commencement of any shop drawings or work.

All discrepancies are to be reported to the architect immediately.

This drawing is to be read in conjunction with all related Architects, Engineer's and Specialist drawings and relevant information.

This drawing is copyright of Hannay McLaren Architects Ltd.

Revisions:
1. 03-07 planning submission
2. 05-10 October issue

No2, The Old Bakery, Commercial Lane,
Comrie, Crieff, PH6 2DW
T 01764 671 087
W www.hannaymclarenarchitects.co.uk
E info@hannaymclaren.co.uk


Client:
The House of Bruar

Project:
Proposed Warehousing and
Food Preparation Hall
Inch of Bruar

Drawing Title:
Site Plan as Proposed at 1:500

Scale:
1:500

Drawing No.
2310.L03m

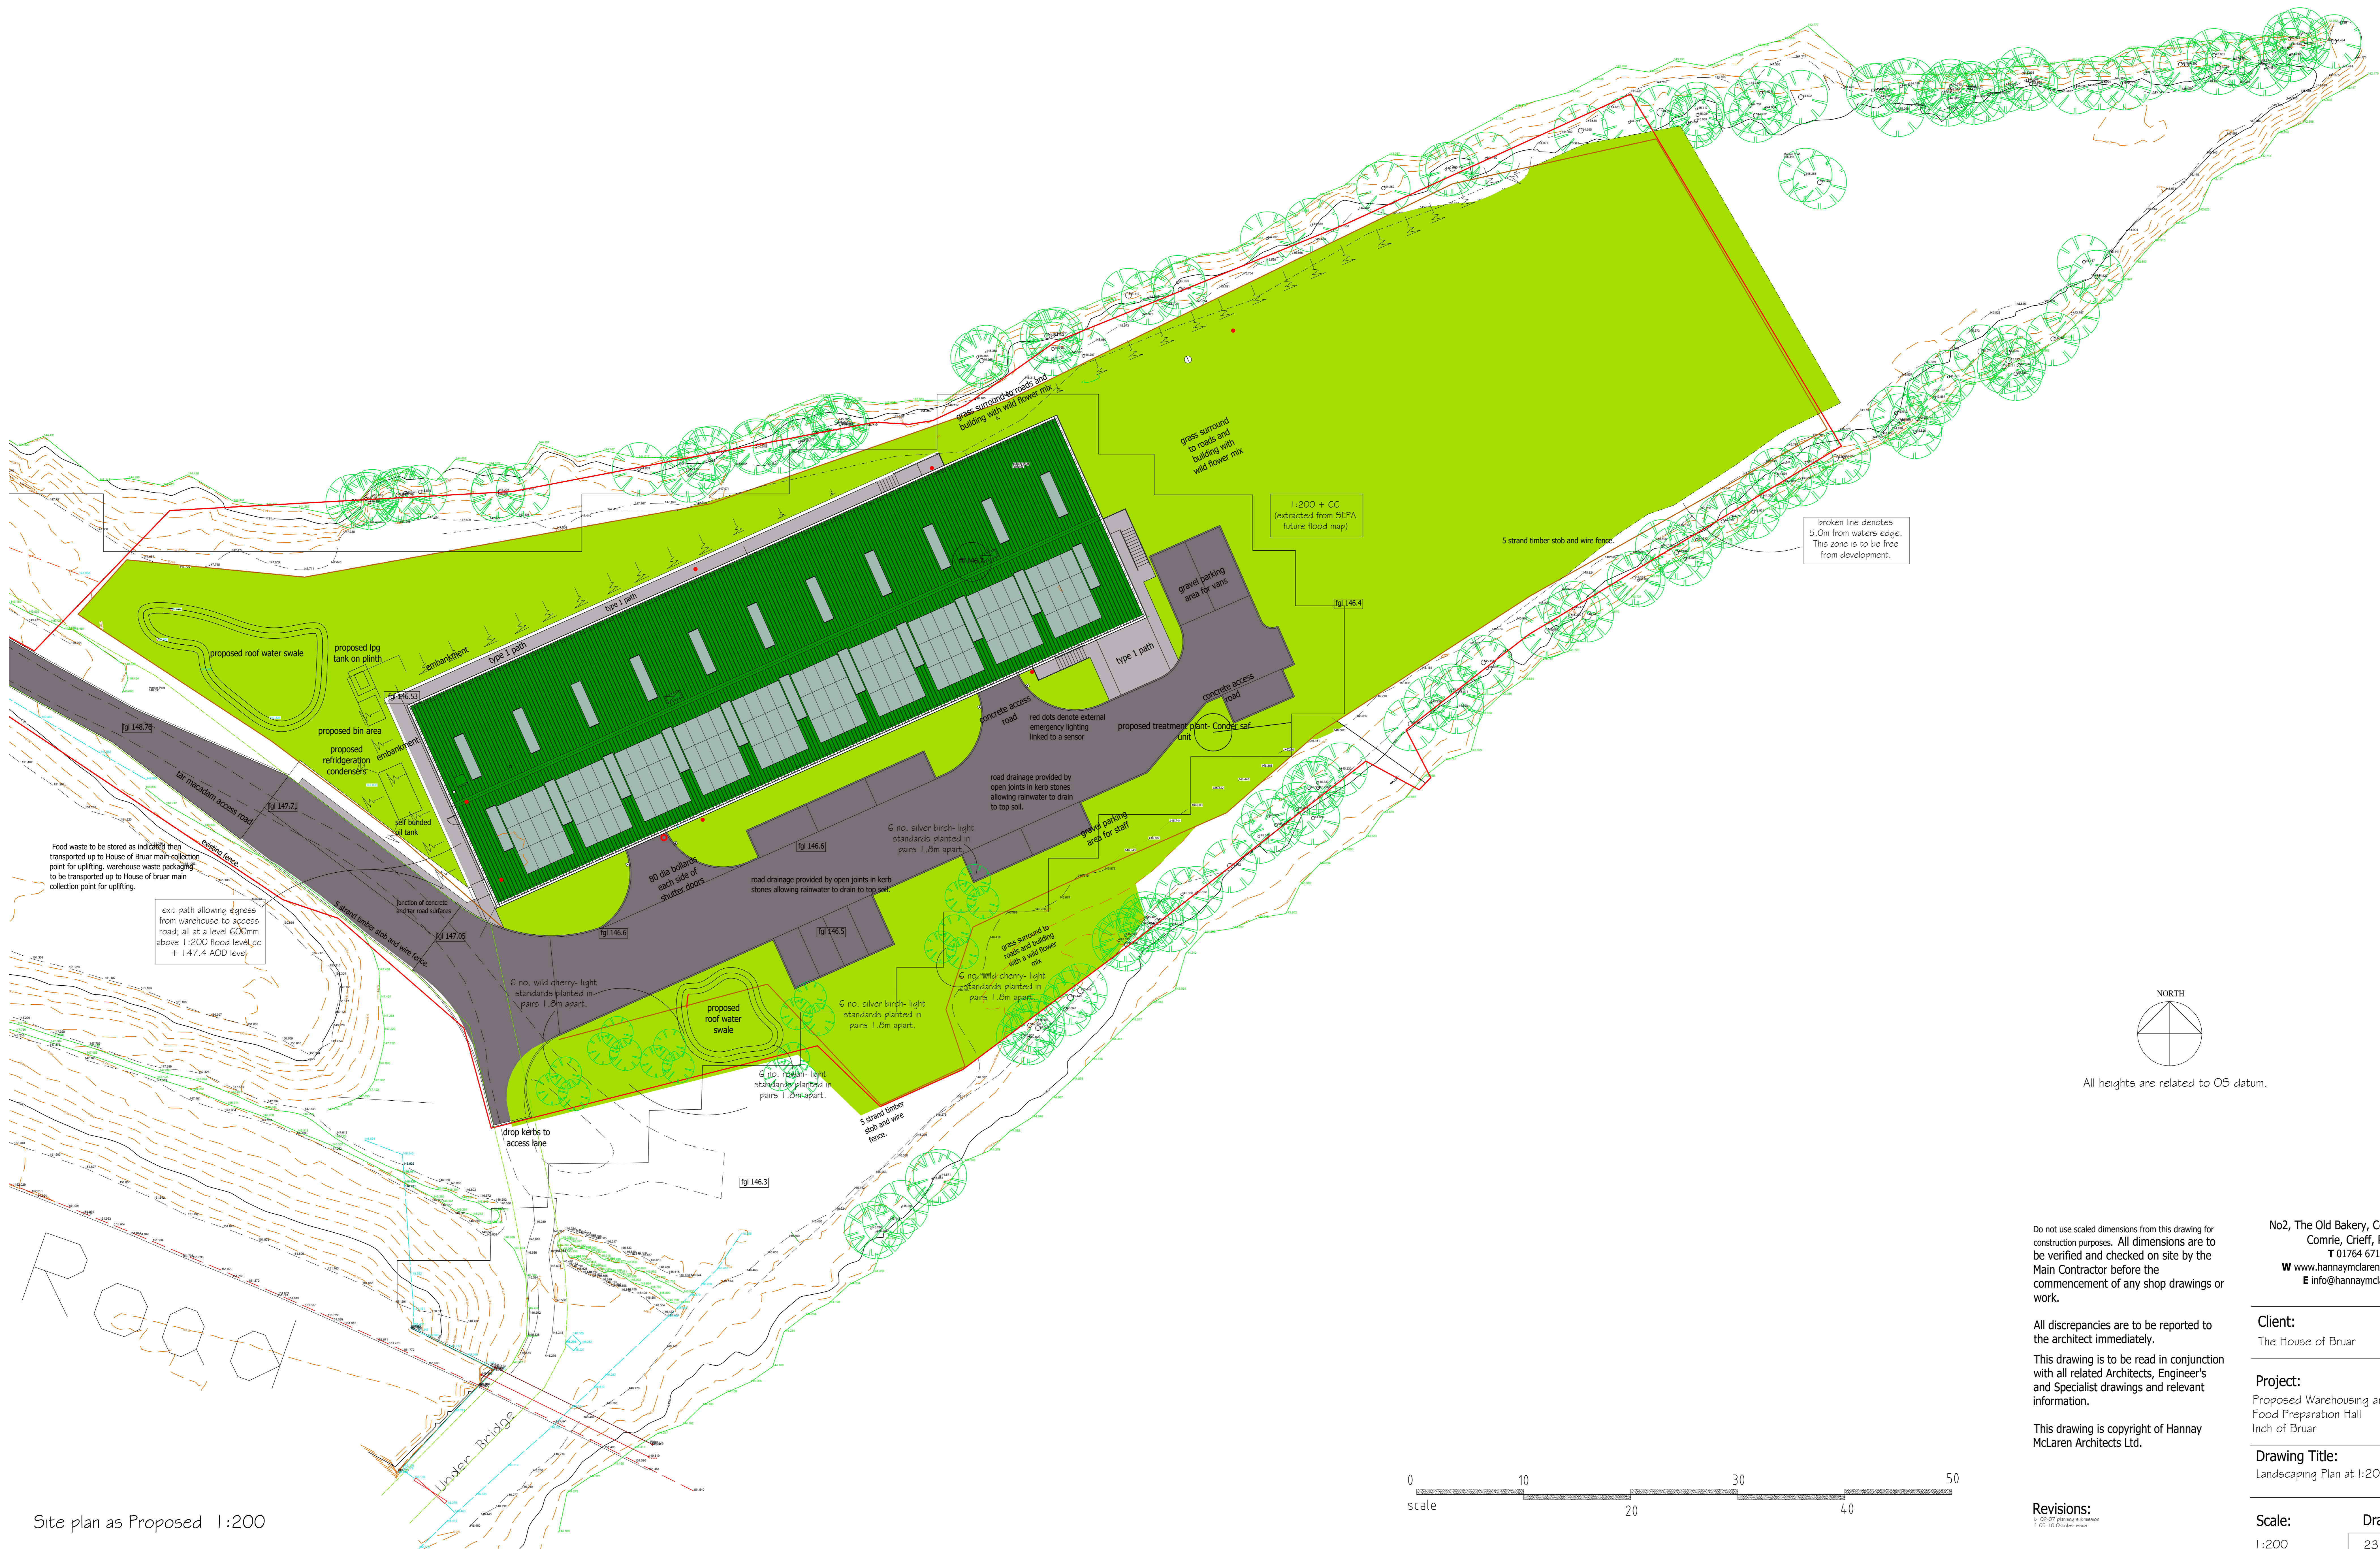

Site plan as Proposed 1:200

Do not use scaled dimensions from this drawing for construction purposes. All dimensions are to be verified and checked on site by the Main Contractor before the commencement of any shop drawings or work.

All discrepancies are to be reported to the architect immediately.

This drawing is to be read in conjunction with all related Architects, Engineer's and Specialist drawings and relevant information.

This drawing is copyright of Hannay McLaren Architects Ltd.

Revisions:
1. 05/10/2019
2. 05/10/2019

No2, The Old Bakery, Commercial Lane,
Comrie, Crieff, PH6 2DW
T 01764 671 087
W www.hannaymclarenarchitects.co.uk
E info@hannaymclaren.co.uk


Client:
The House of Bruar

Project:
Proposed Warehousing and
Food Preparation Hall
Inch of Bruar


Drawing Title:
Landscaping Plan at 1:200

Scale:
1:200


Drawing No.
2310.L90n

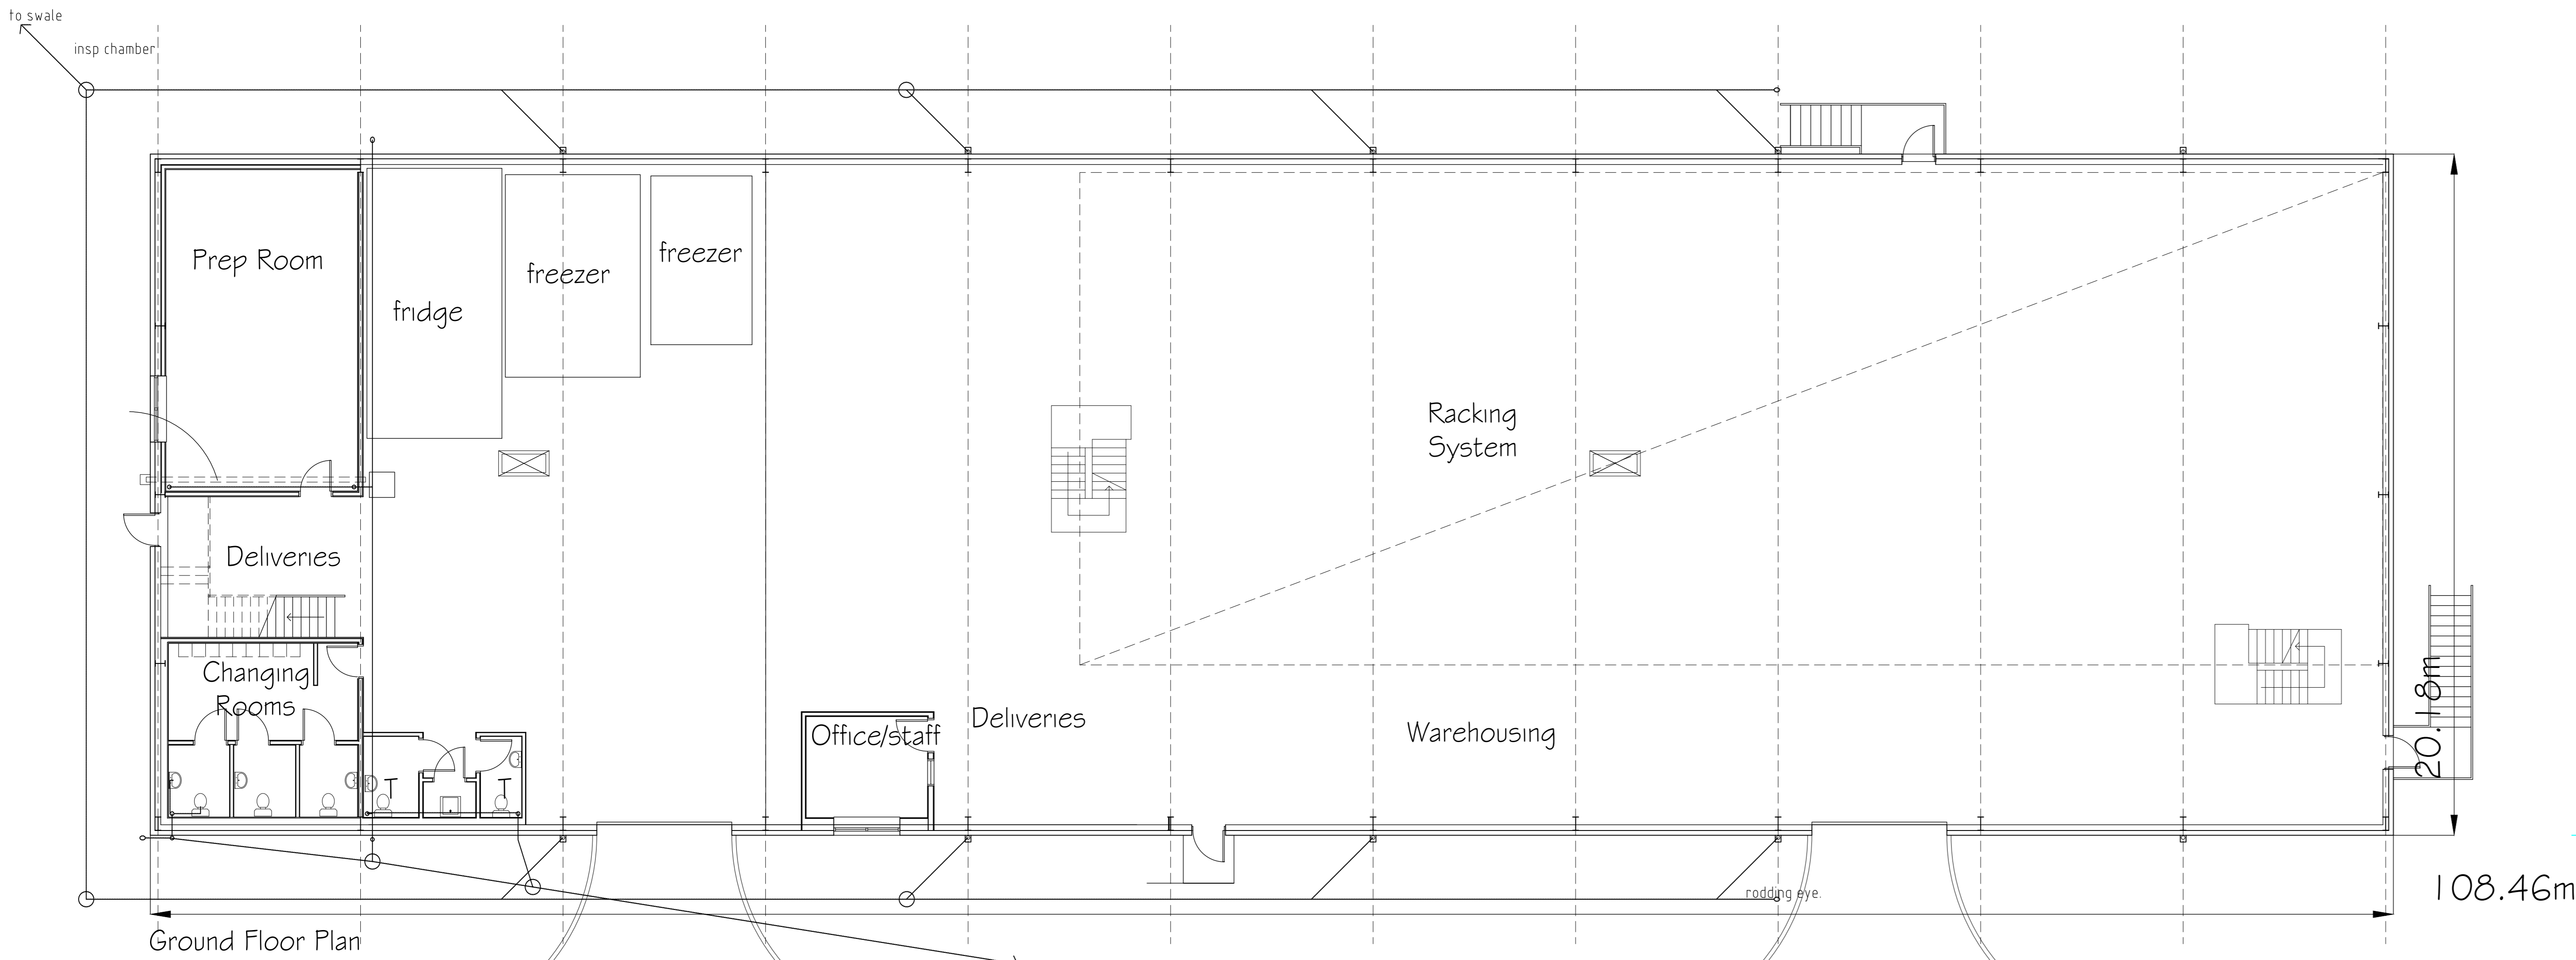


Ground Floor Plan

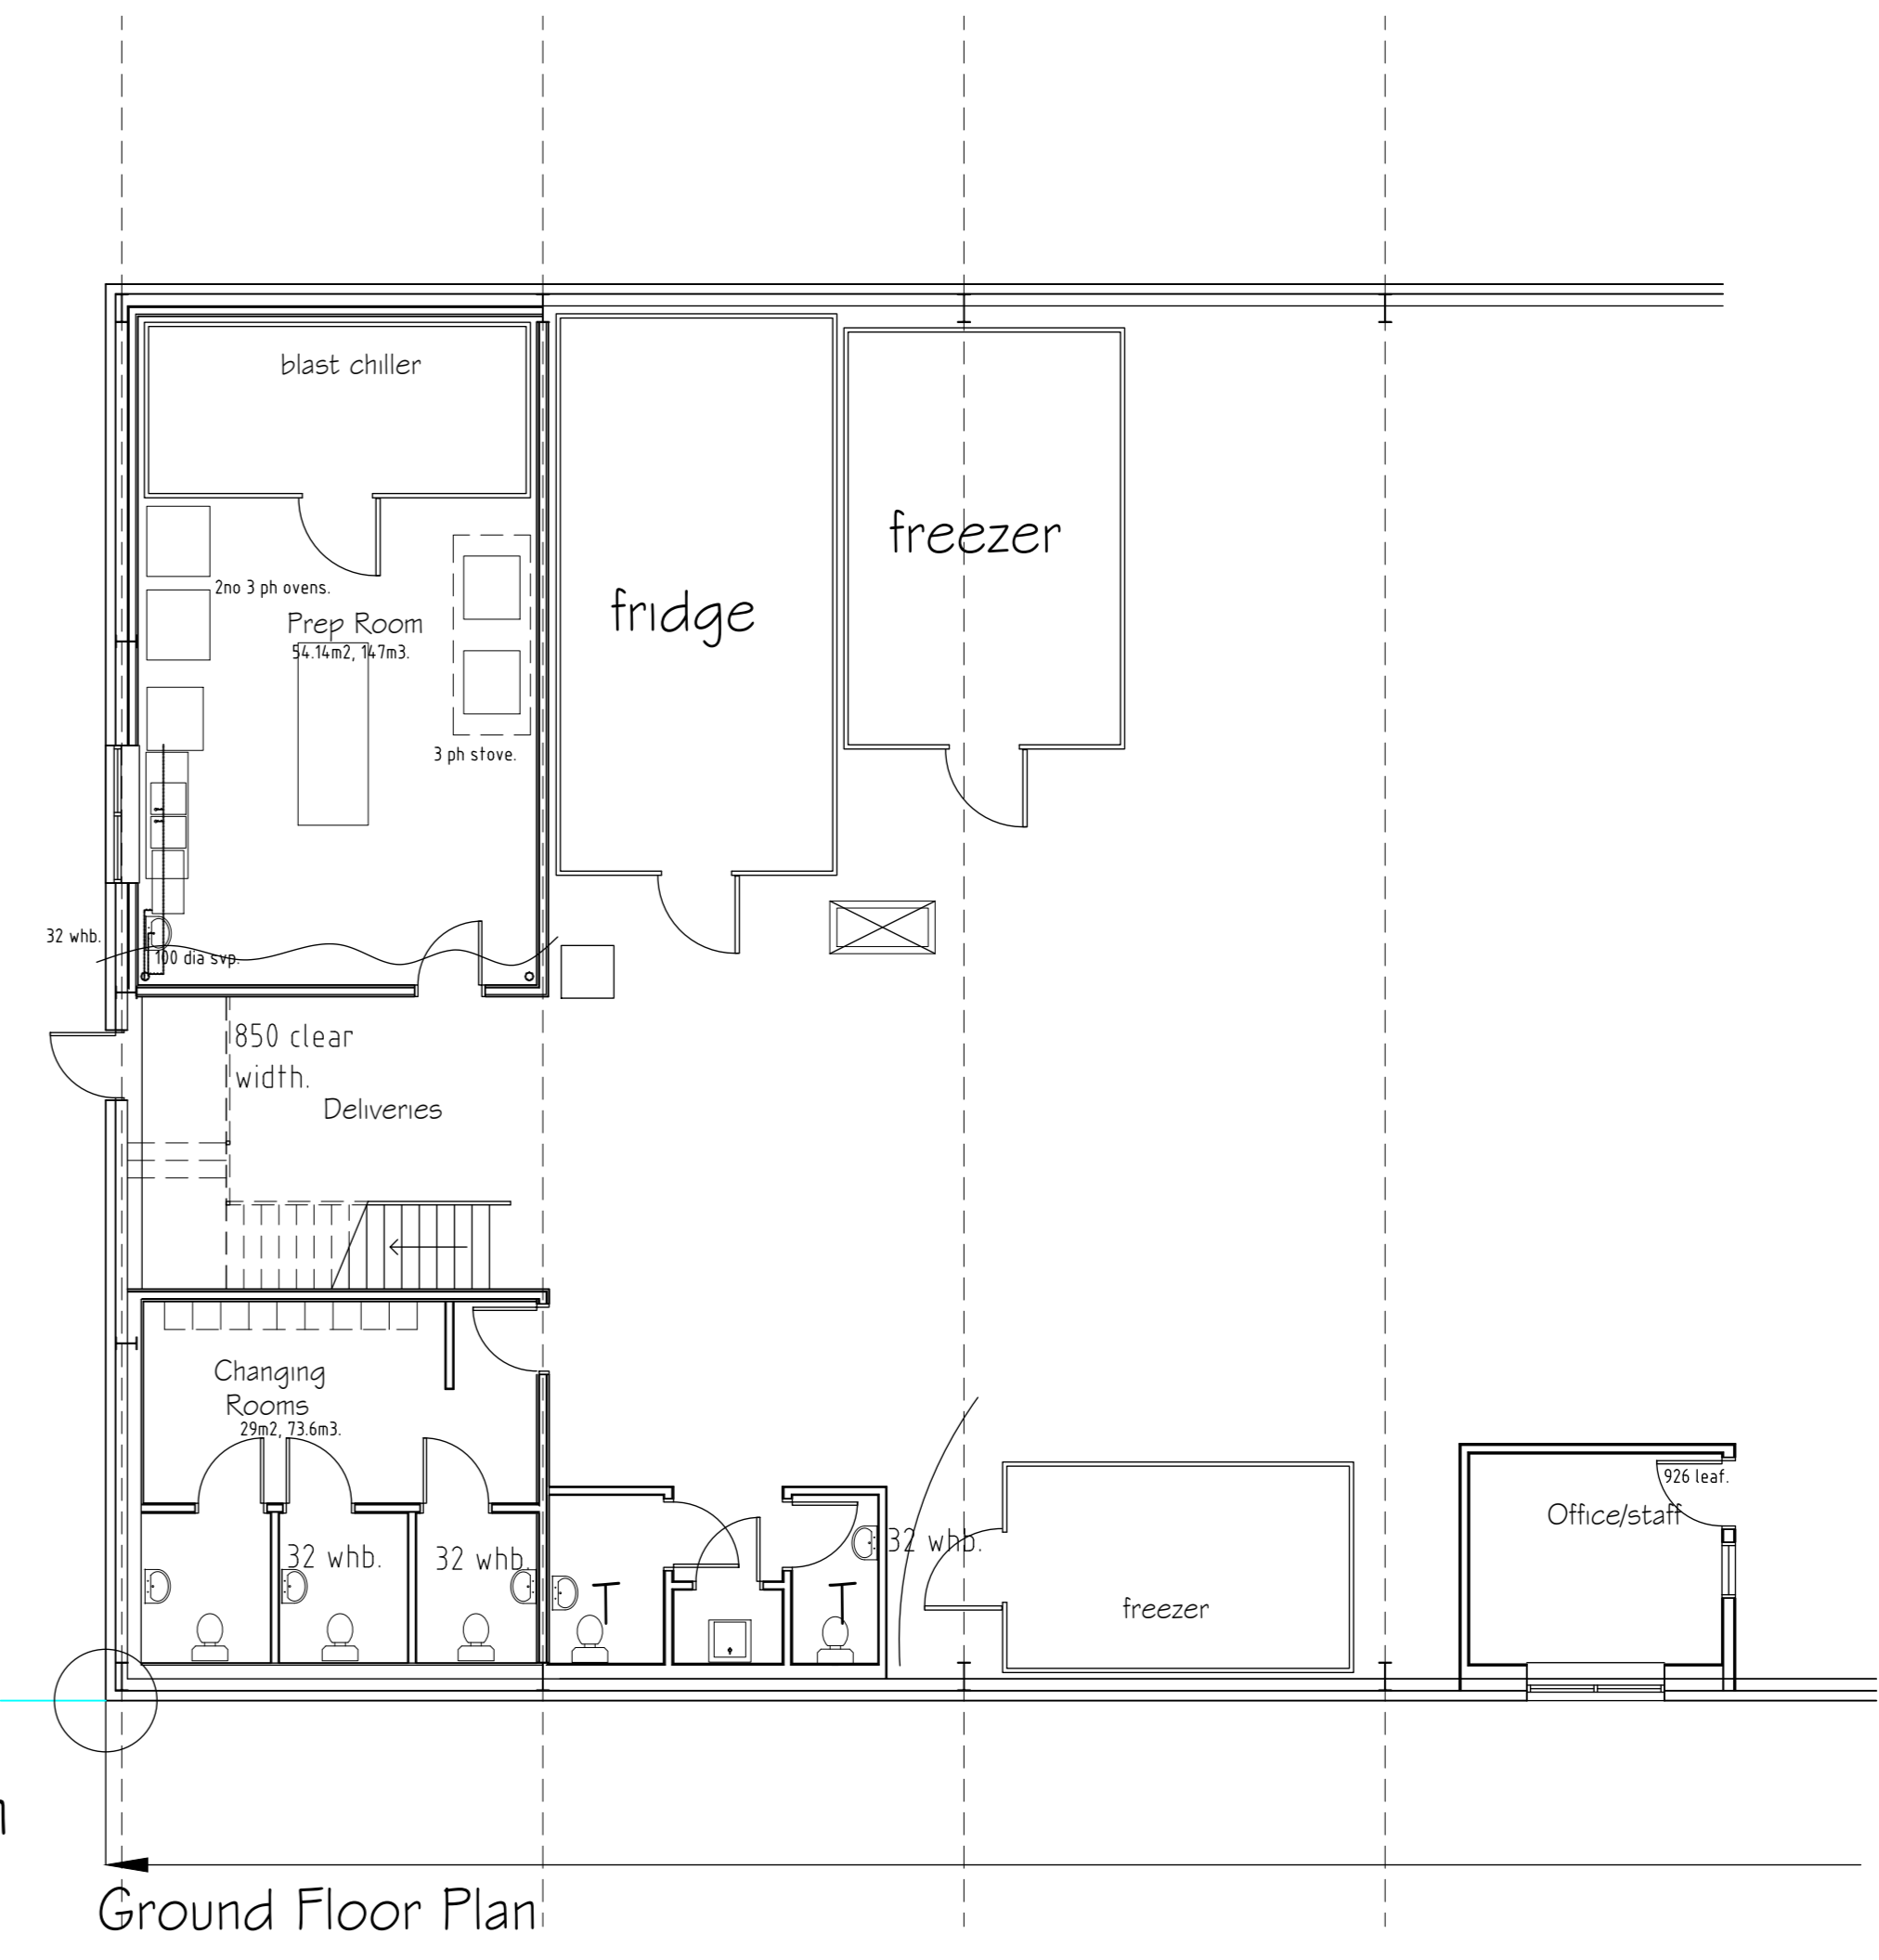

Ground Floor Plan

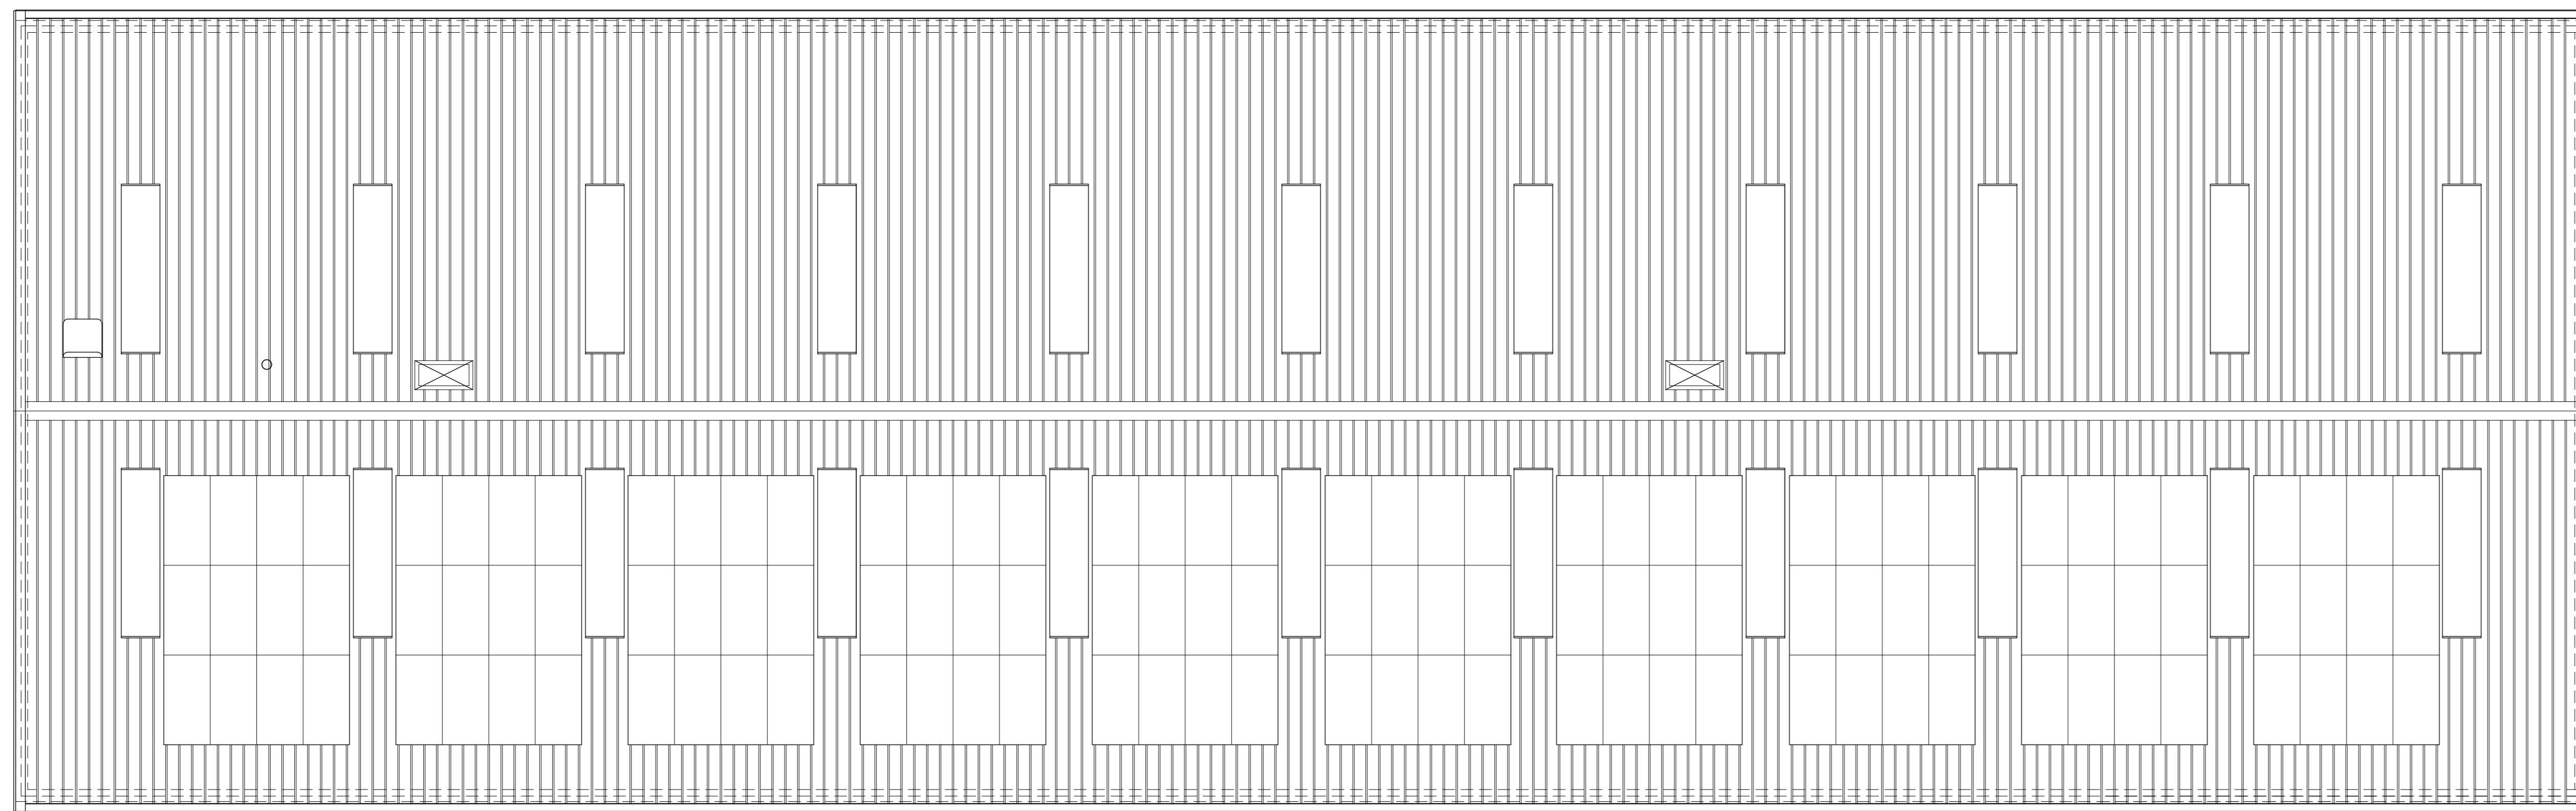

Roof Plan

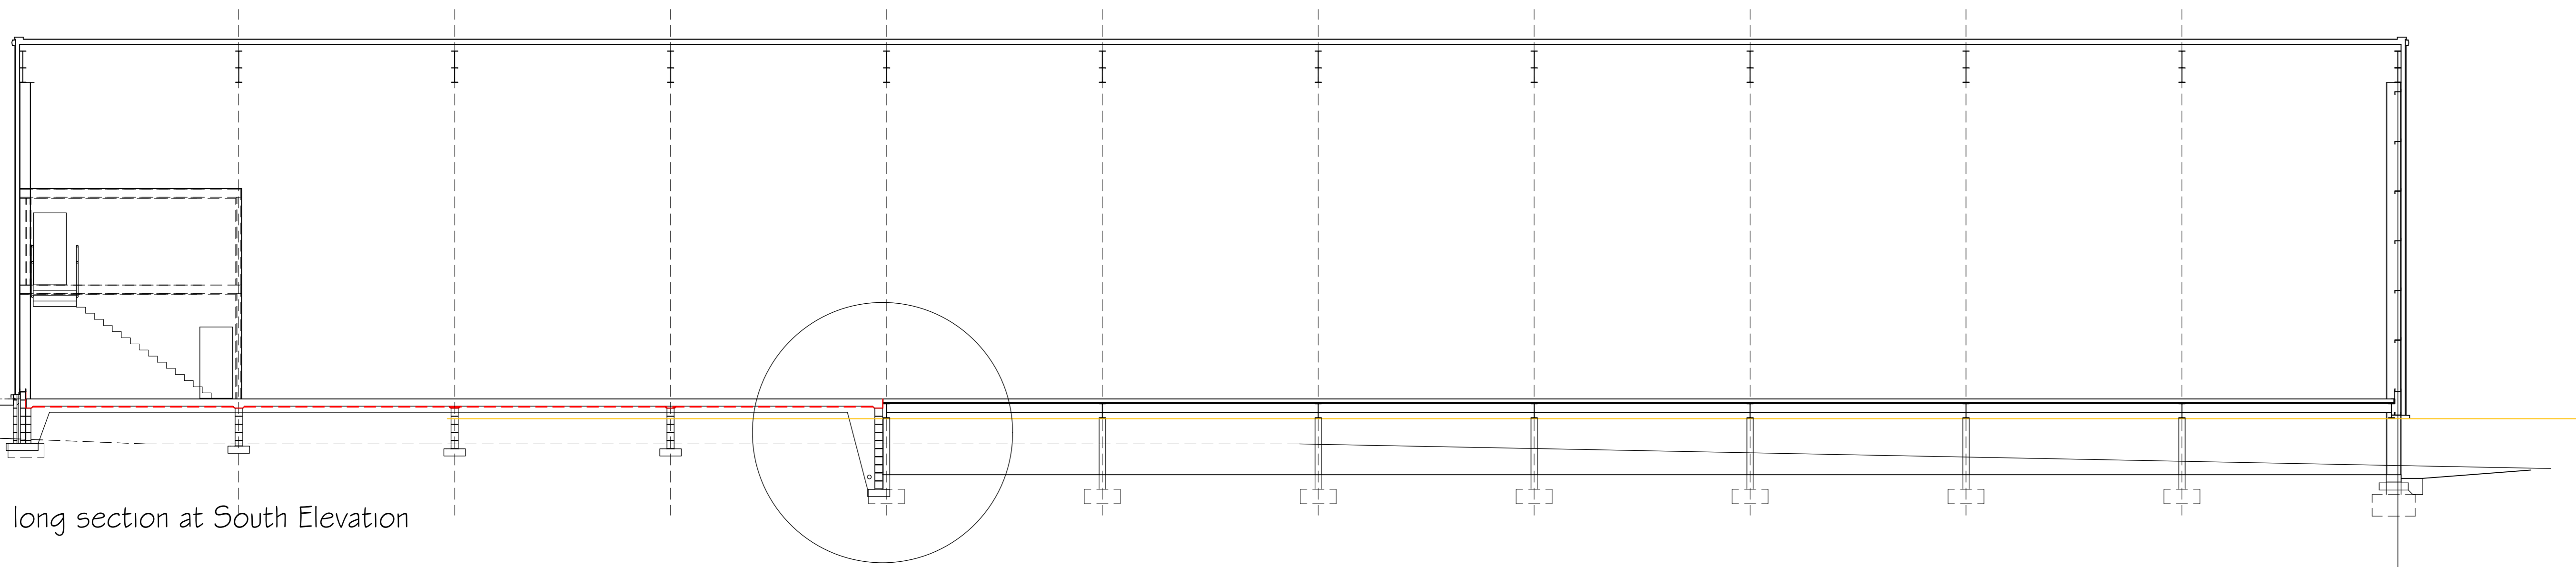

long section at South Elevation

Do not use scaled dimensions from this drawing for construction purposes. All dimensions are to be verified and checked on site by the Main Contractor before the commencement of any shop drawings or work.

All discrepancies are to be reported to the architect immediately.

This drawing is to be read in conjunction with all related Architects, Engineer's and Specialist drawings and relevant information.

This drawing is copyright of Hannay McLaren Architects Ltd.

No2, The Old Bakery, Commercial Lane,
Comrie, Crieff, PH6 2DW
T 01764 671 087
W www.hannaymclarenarchitects.co.uk
E info@hannaymclaren.co.uk

Client:
The House of Brvar








Revisions:
1. 05-10 October 2024

Project:
Proposed Extension
House of Brvar Offices and
Warehouse

Drawing Title:
Floor and Roof Plans

Scale:
1:100

Drawing No.
2310.P07k

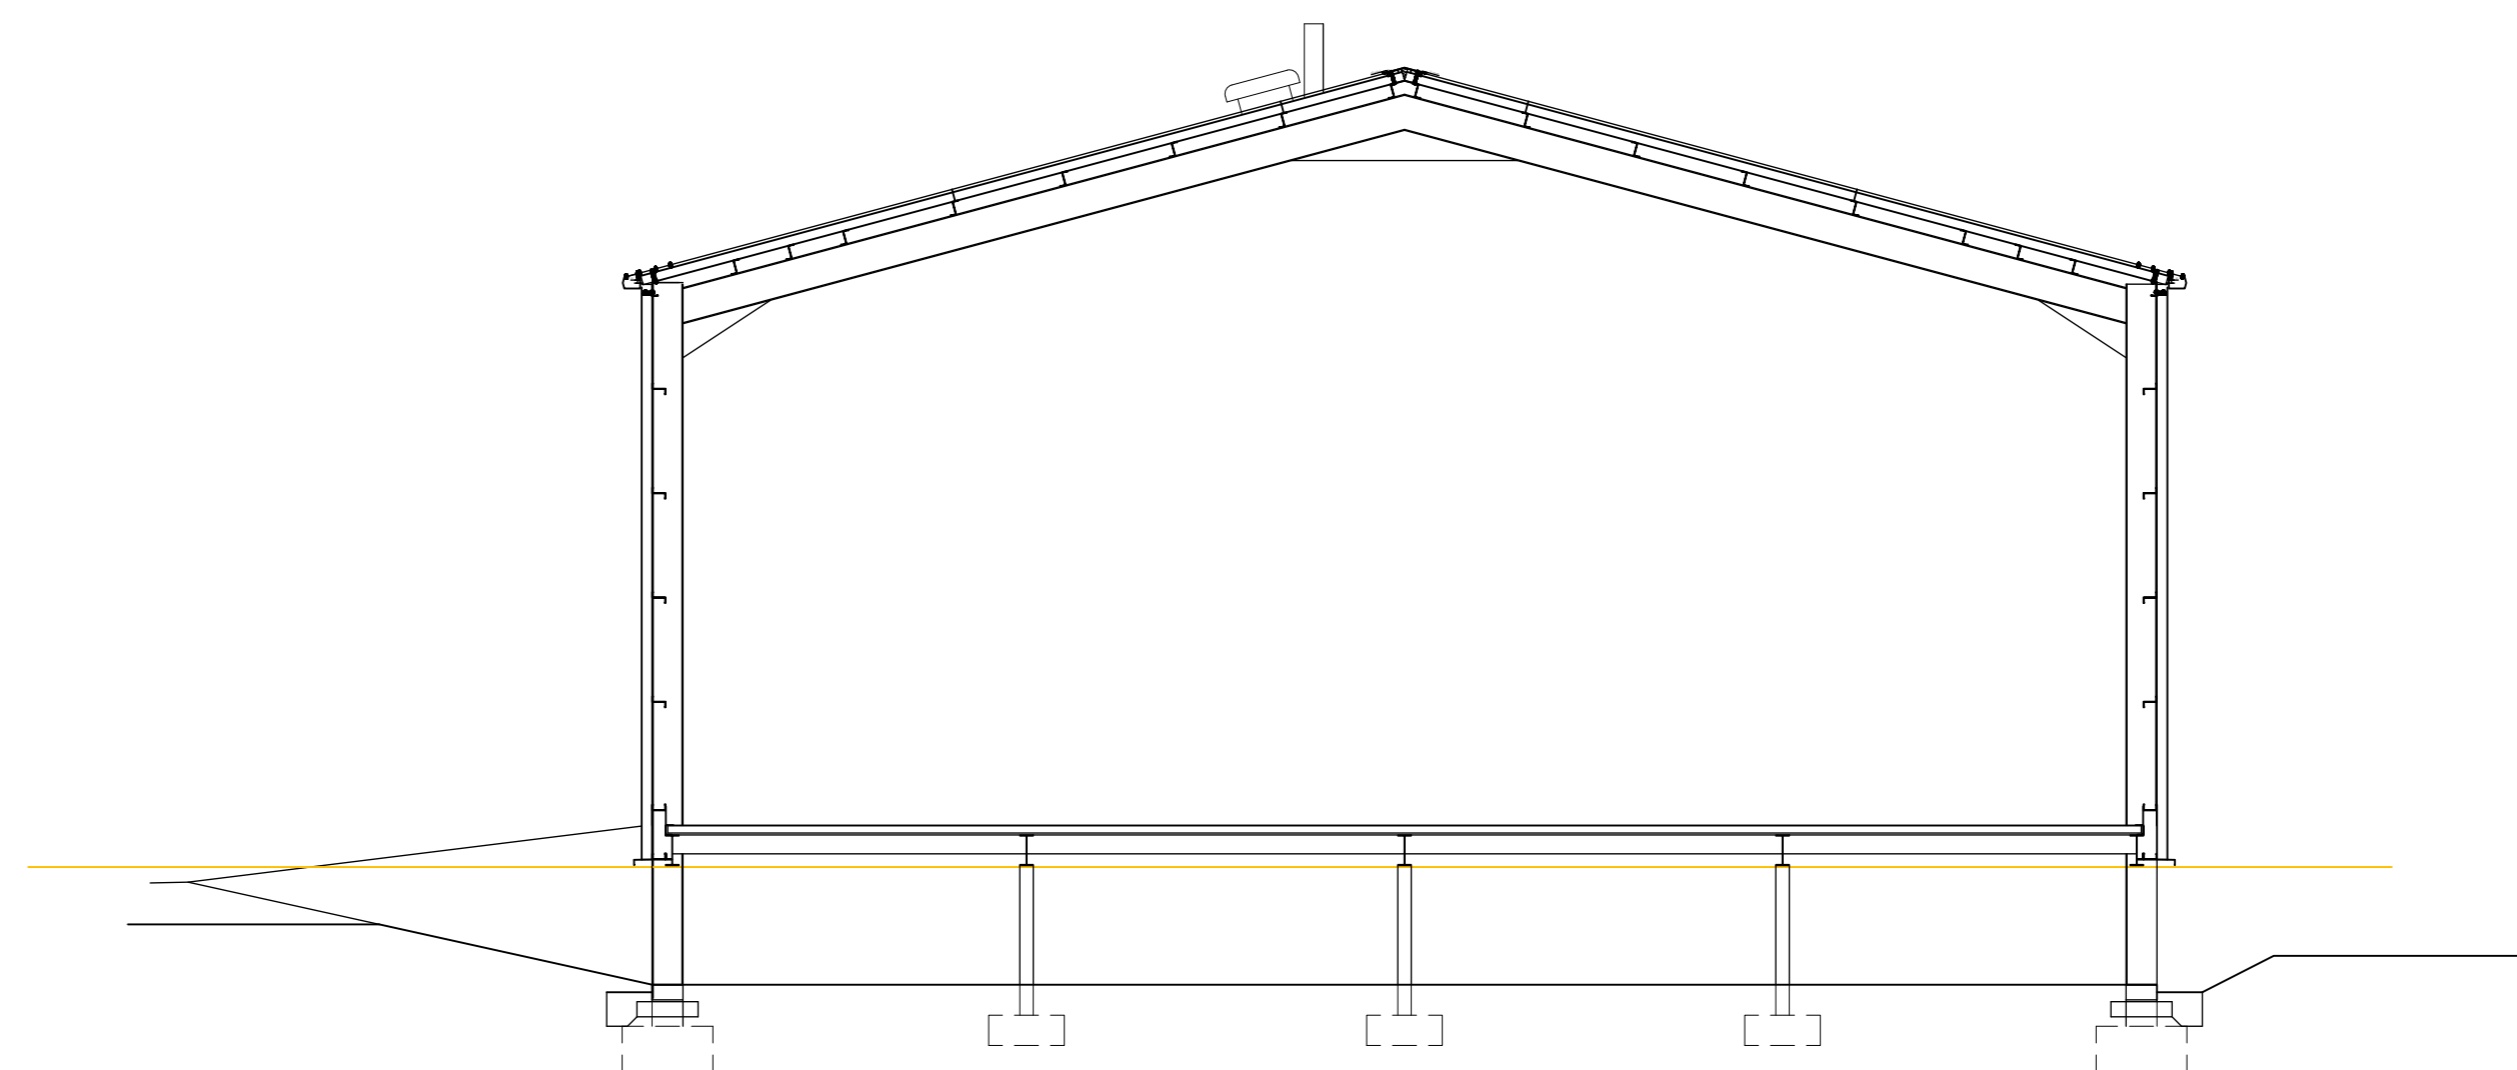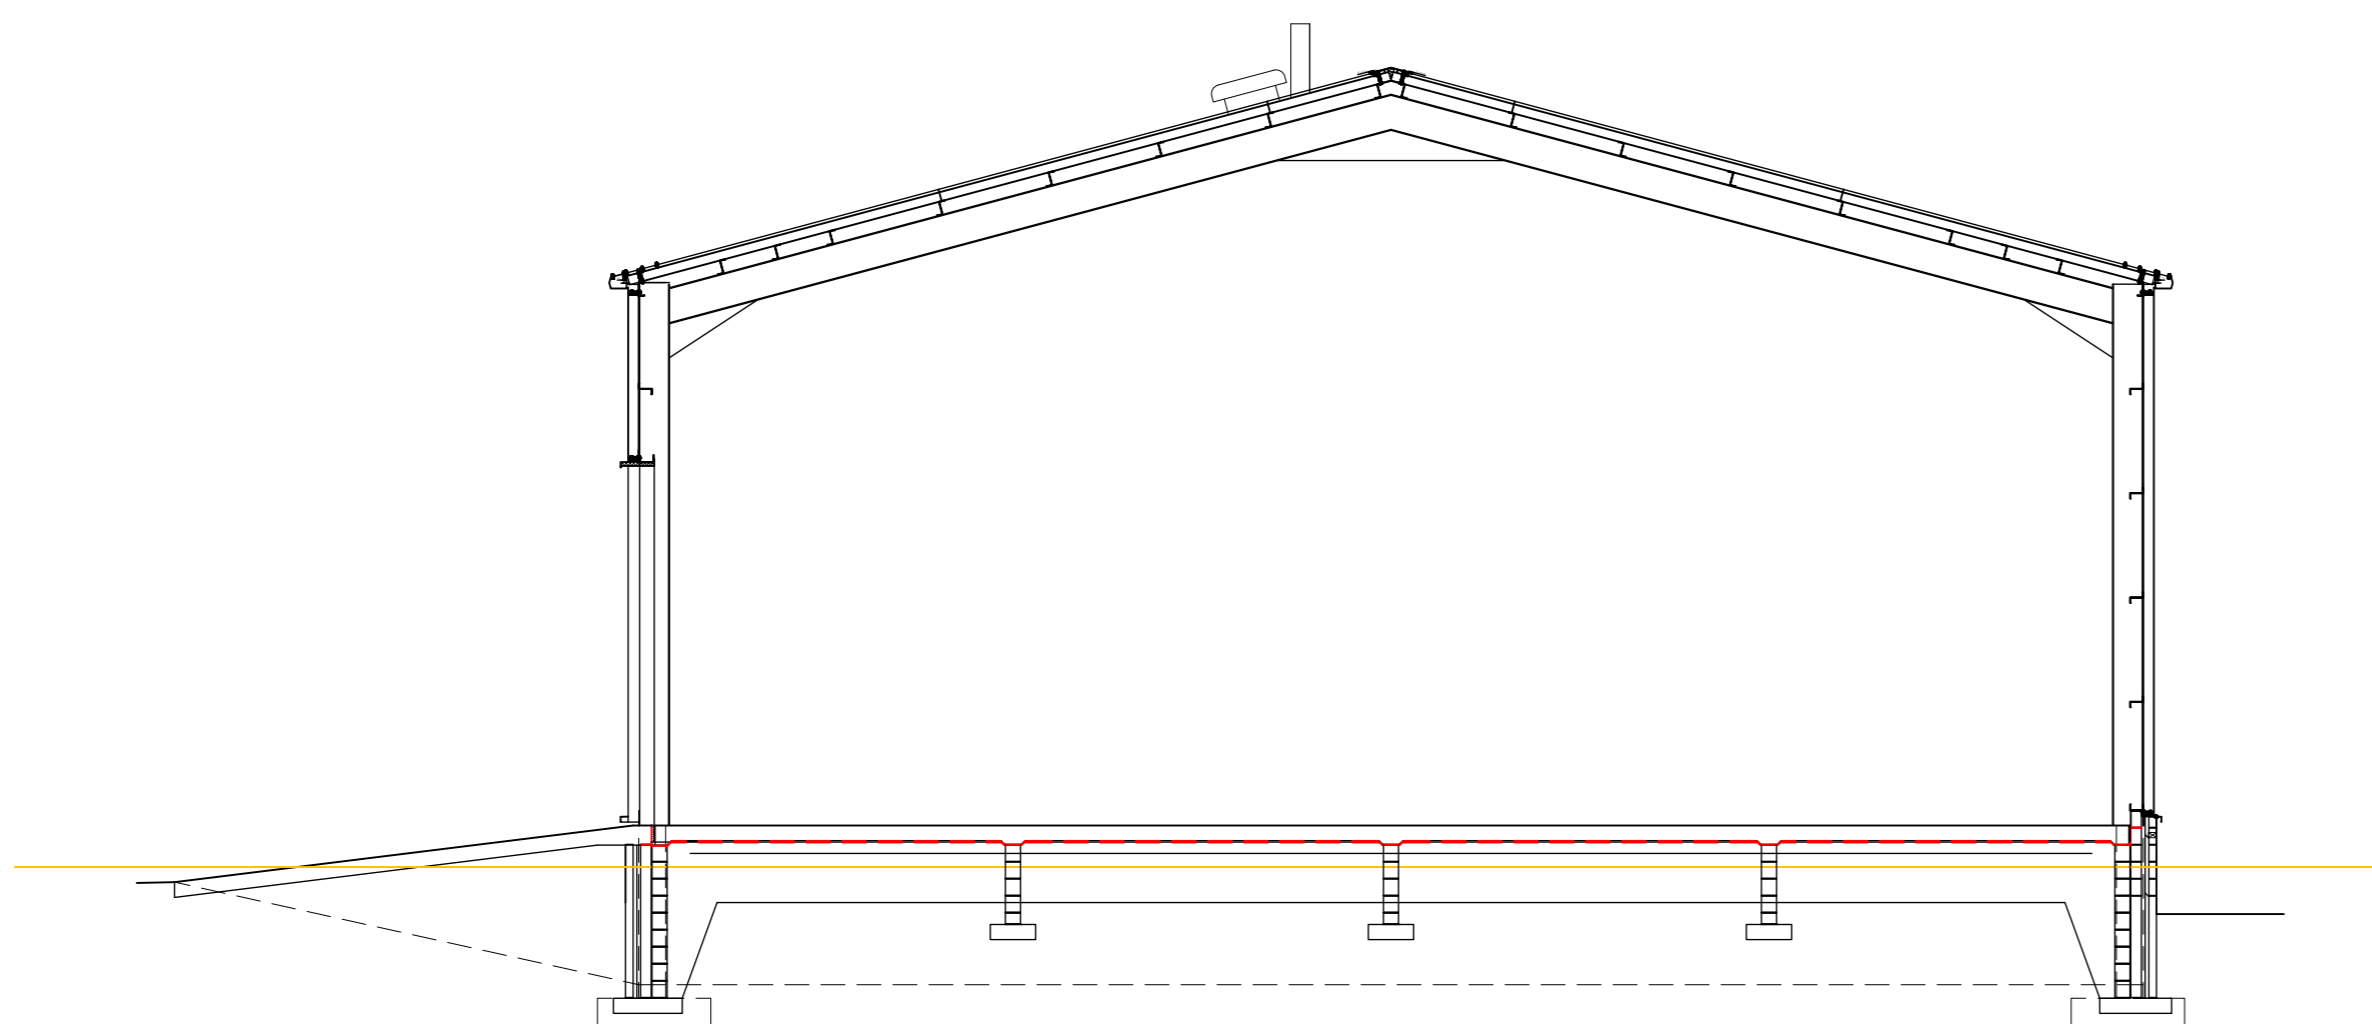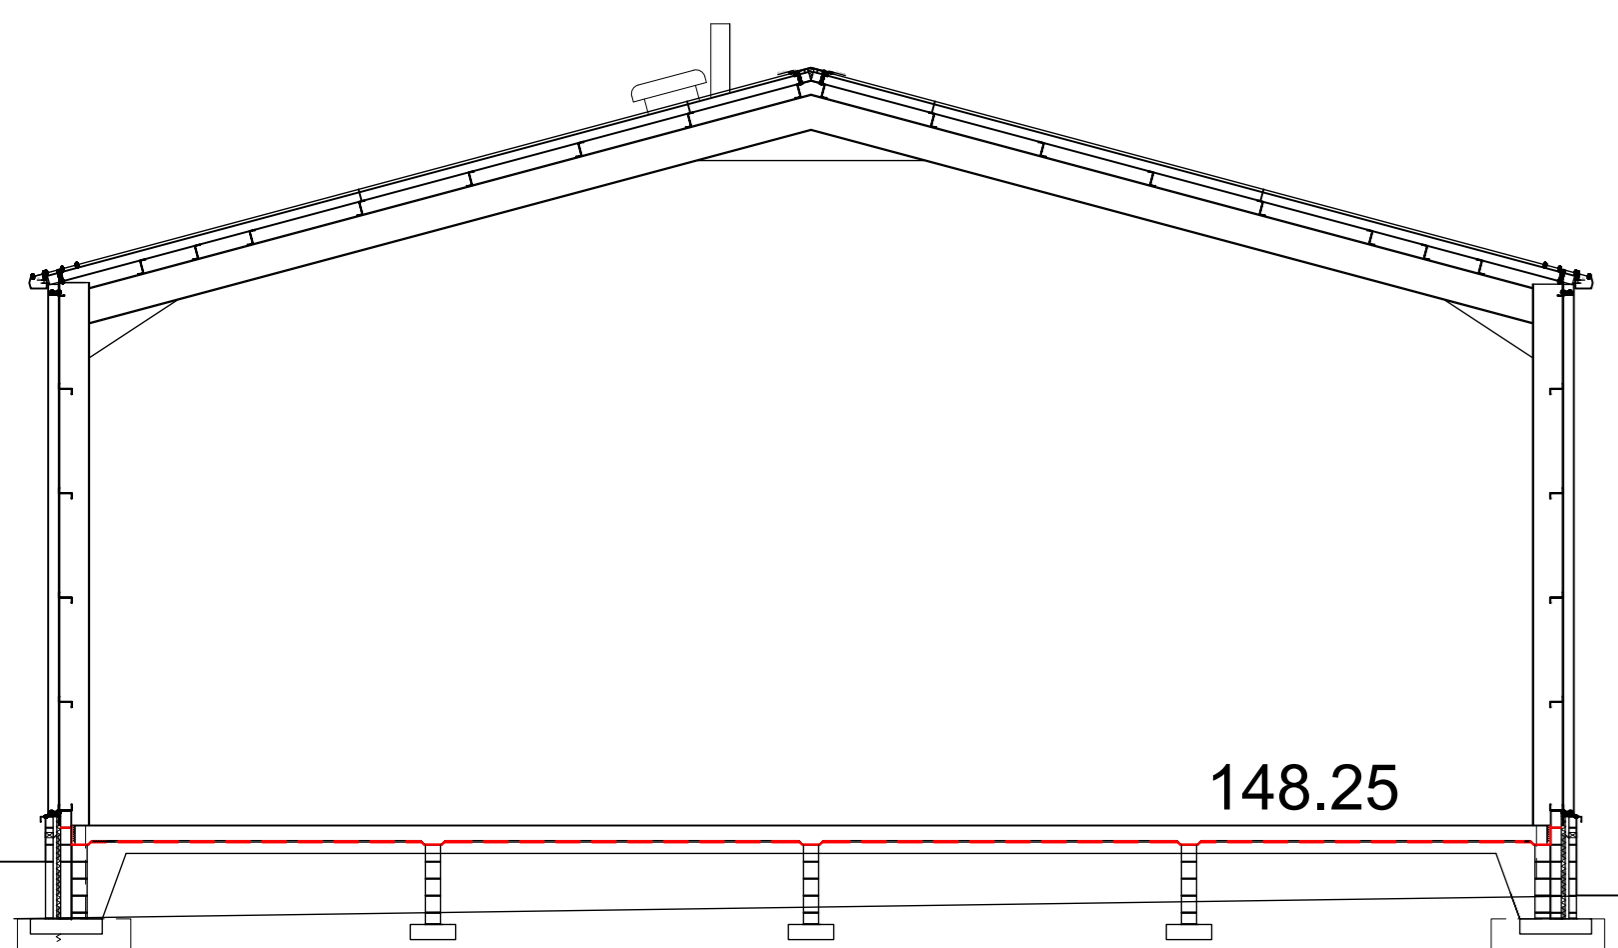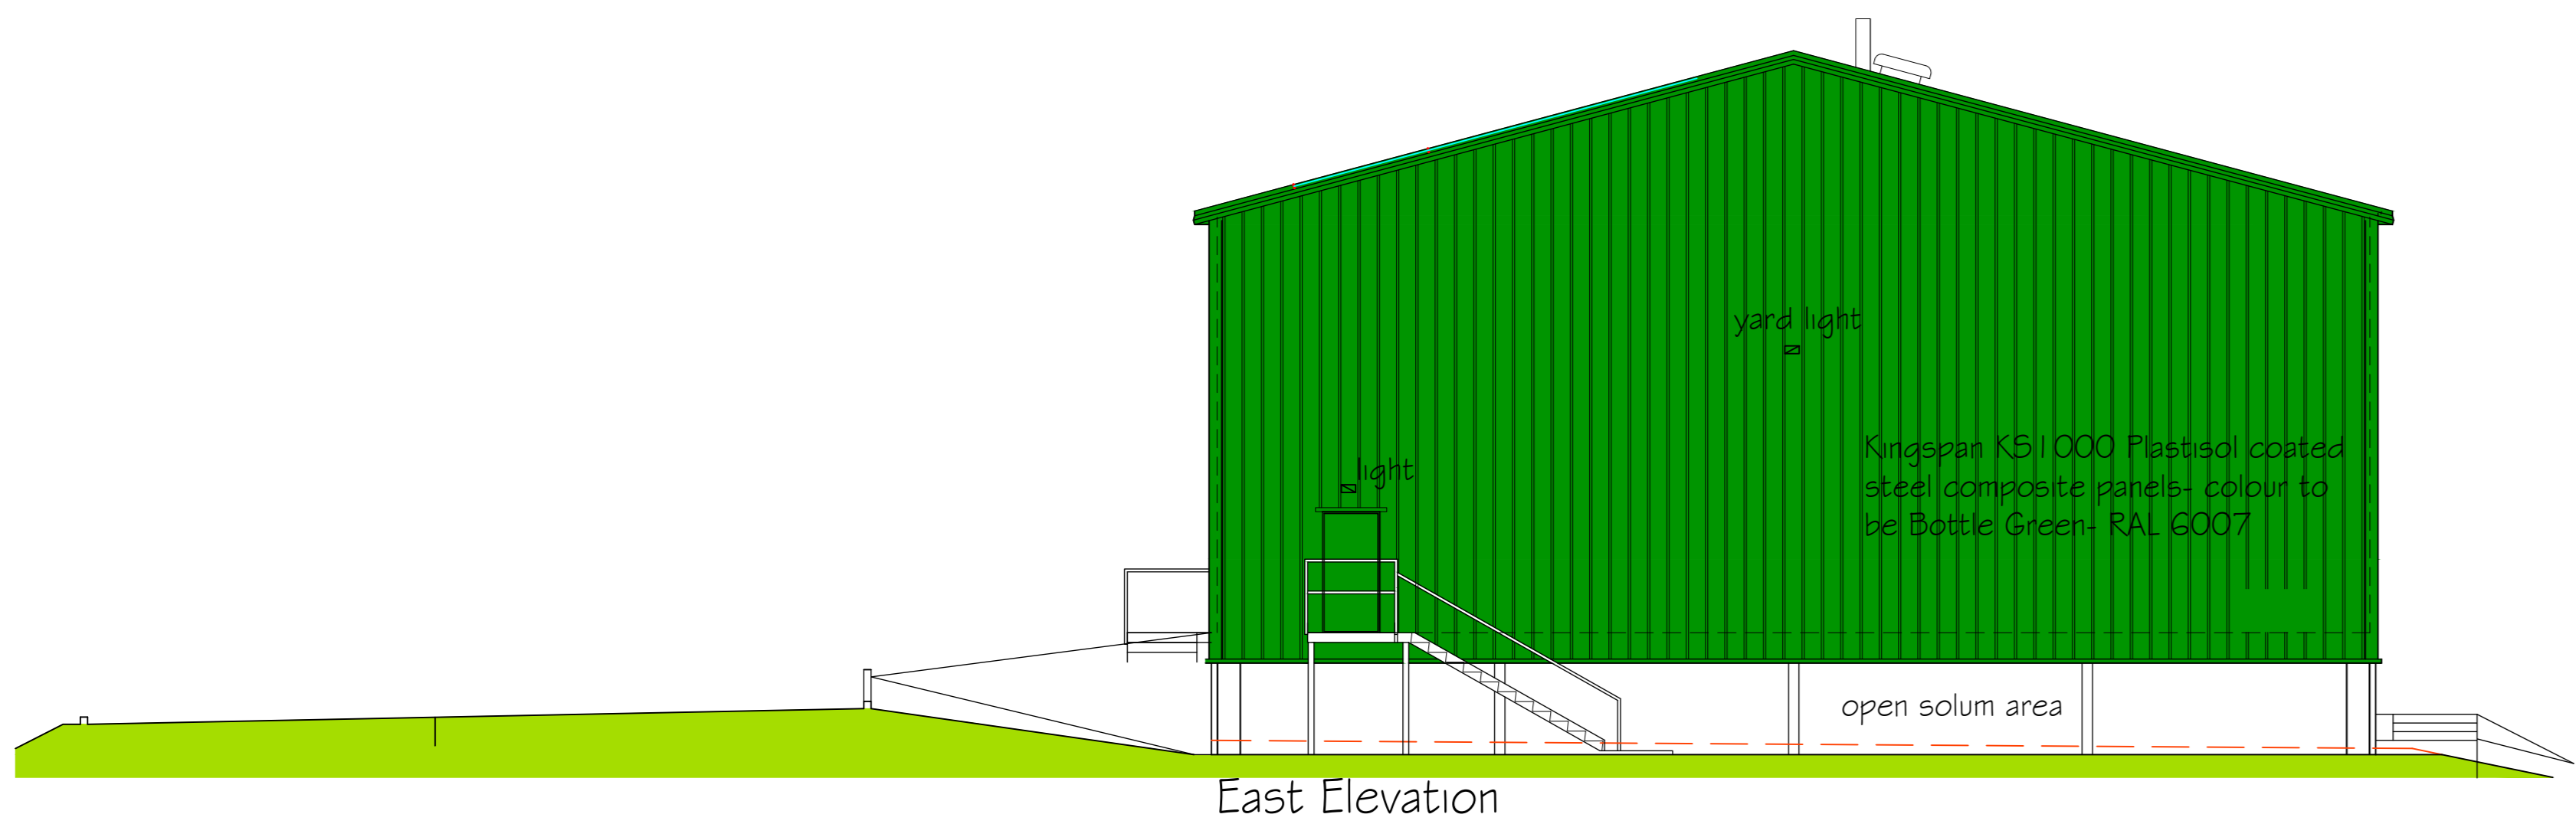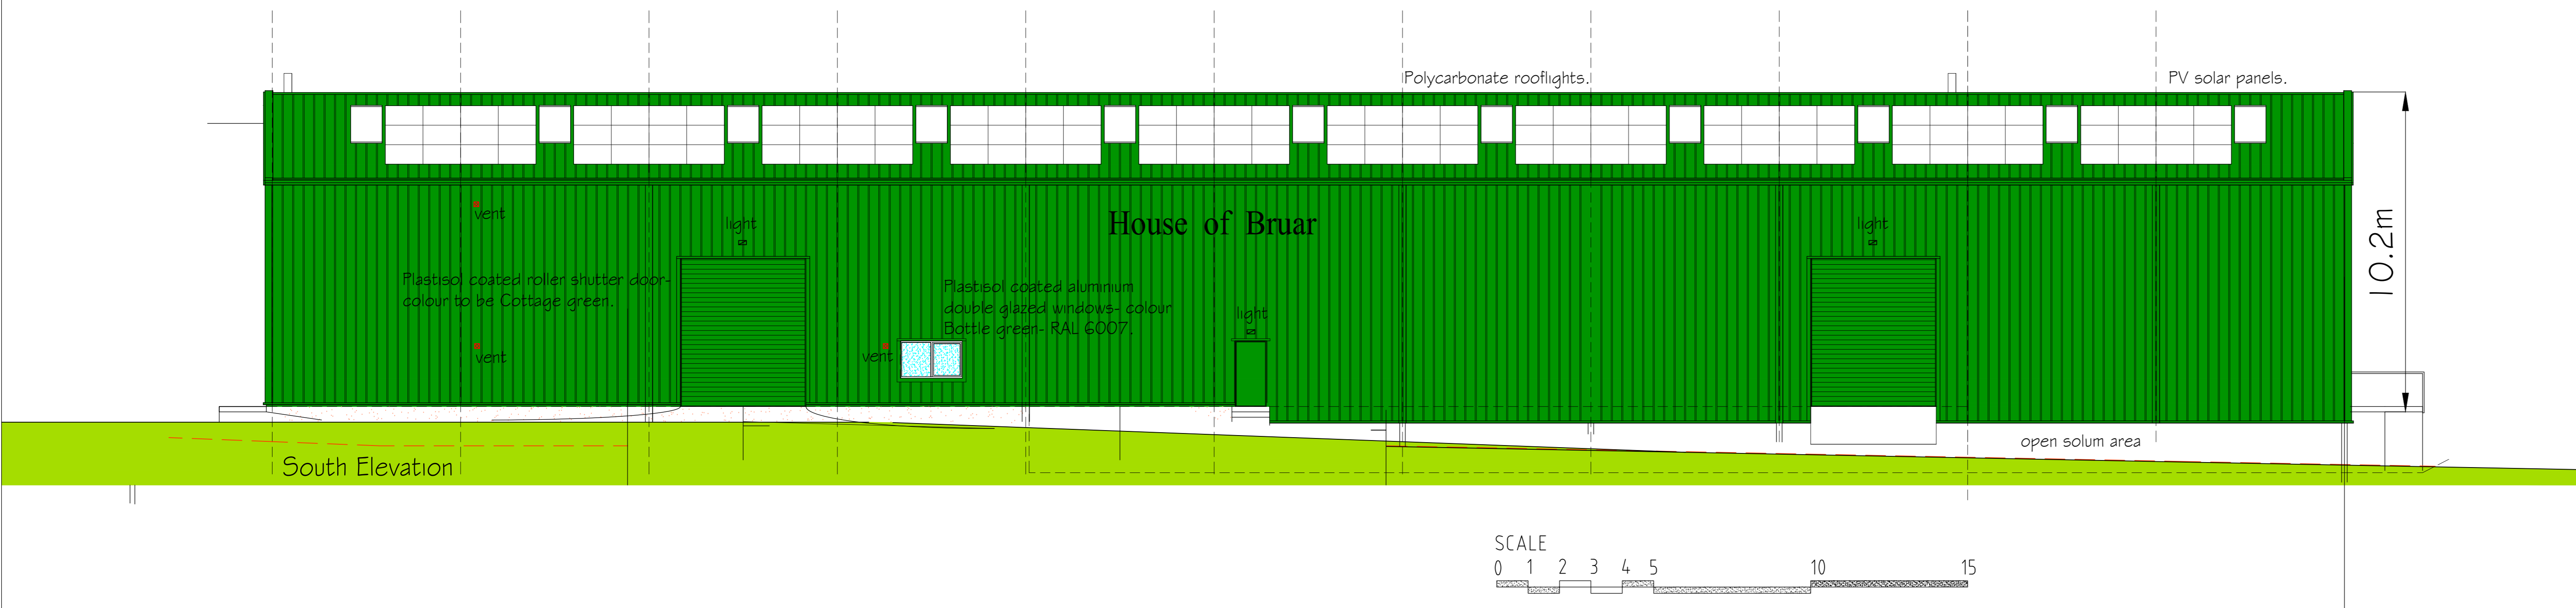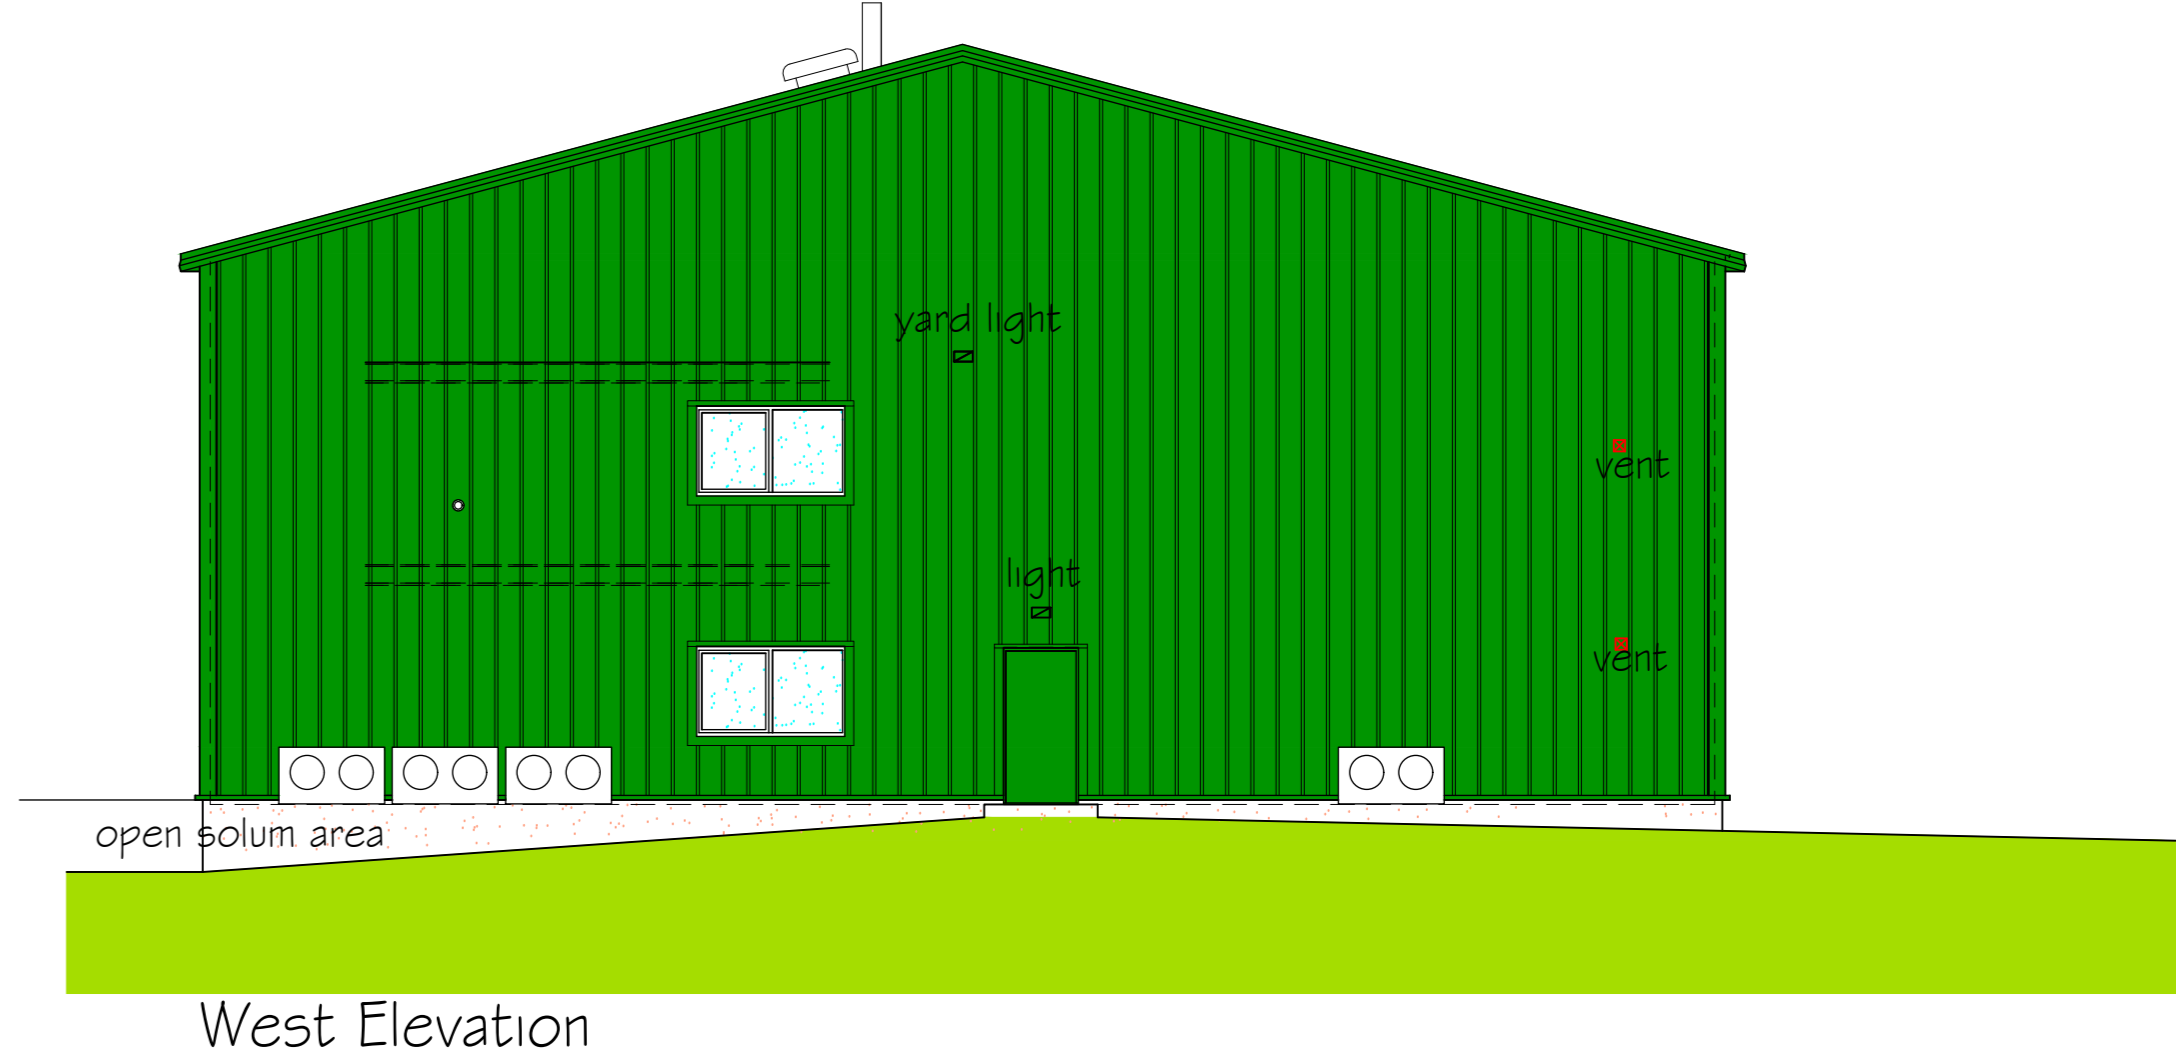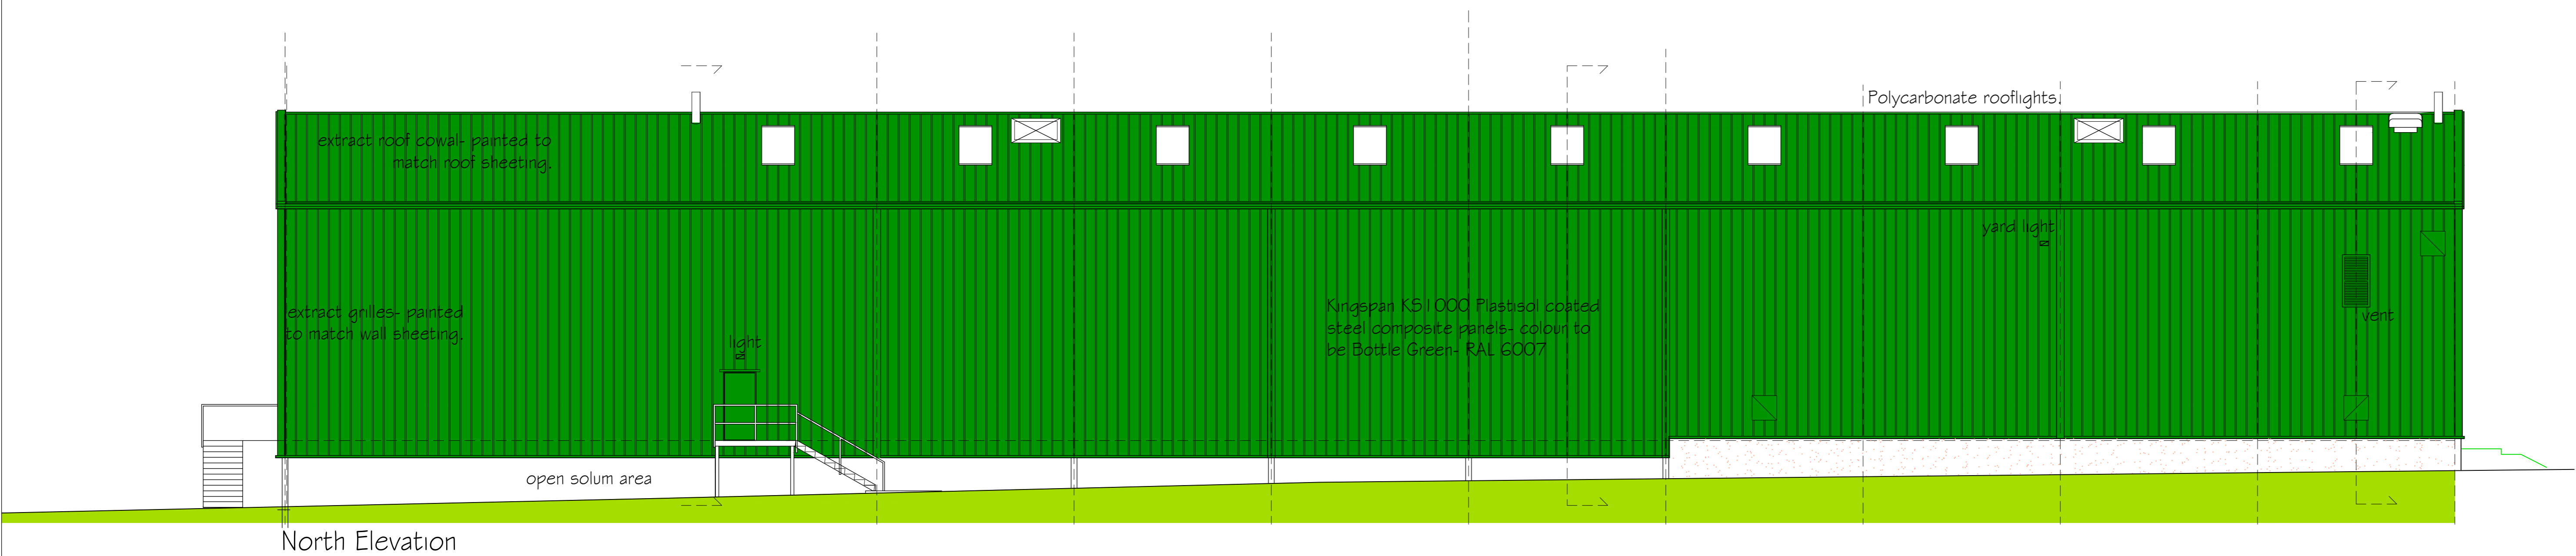

Do not use scaled dimensions from this drawing for construction purposes. All dimensions are to be verified and checked on site by the Main Contractor before the commencement of any shop drawings or work.

All discrepancies are to be reported to the architect immediately.

This drawing is to be read in conjunction with all related Architects, Engineer's and Specialist drawings and relevant information.

This drawing is copyright of Hannay McLaren Architects Ltd.

Revisions:
1. 10/10/10 - Planning permission
2. 05/10/10 - October issue

No2, The Old Bakery, Commercial Lane,
Comrie, Crieff, PH6 2DW
T 01764 671 087
W www.hannaymclarenarchitects.co.uk
E info@hannaymclaren.co.uk

Client:
The House of Bruar

Project:
Proposed Warehousing and
Food Preparation Hall
Inch of Bruar

Drawing Title:
Elevations and Sections as Proposed

Scale:
1:100

Drawing No.
2310.P06k