


# AGENDA ITEM 5

## APPENDIX IA


2022/0046/DET

PLANS



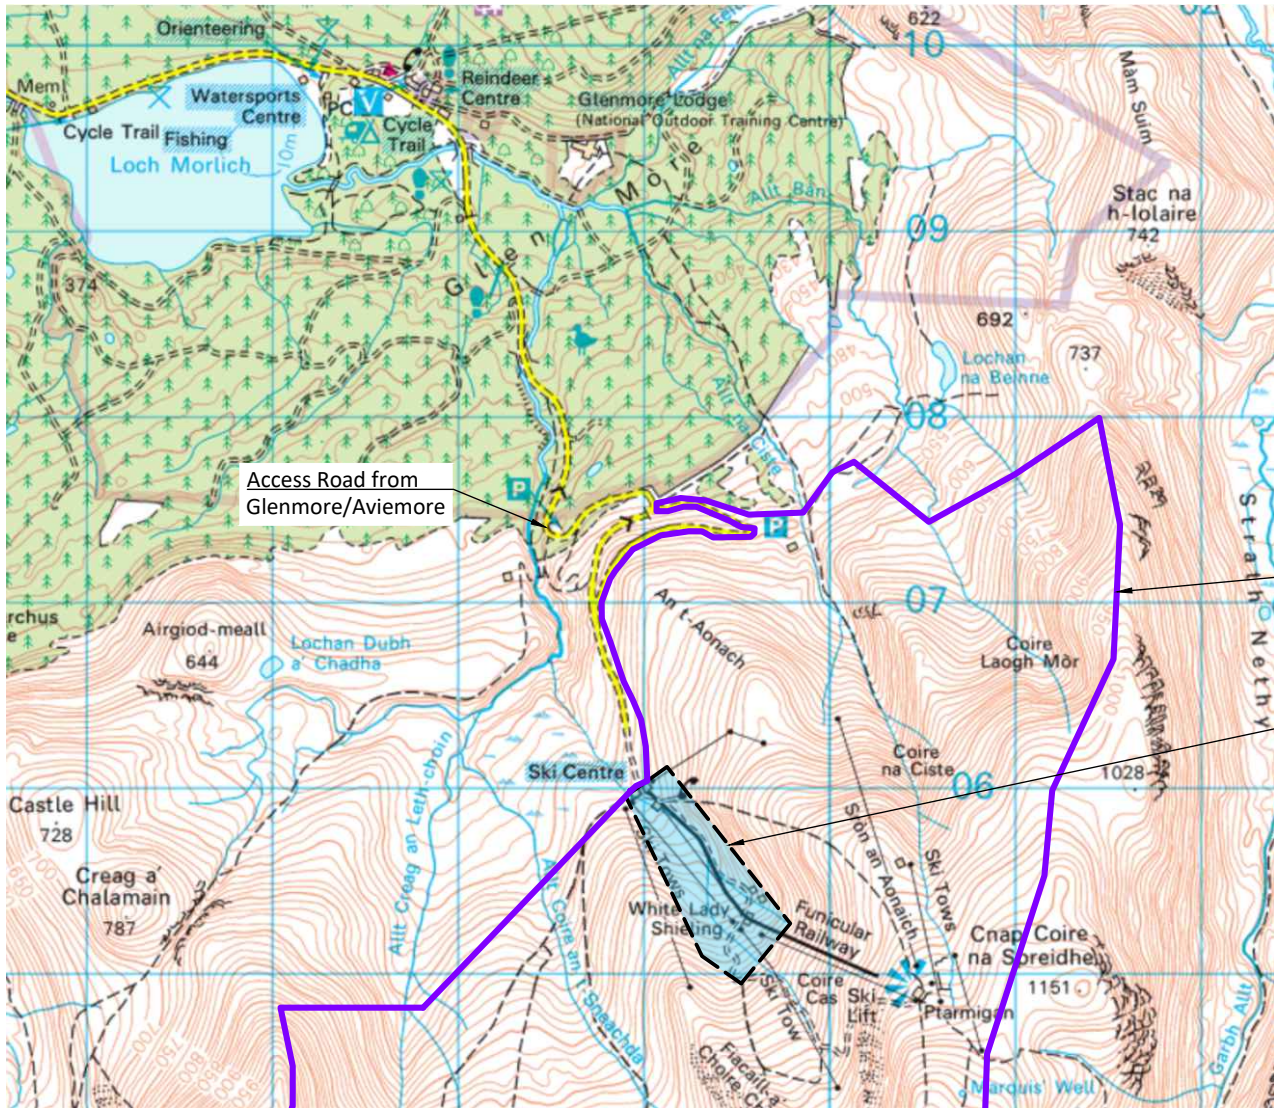


**SITE LOCATION PLAN**  
Scale 1:25000

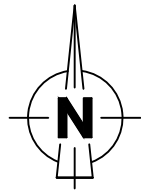


Ownership Boundary

Site Plan -  
For Details refer to  
Drawing No CR20158-002

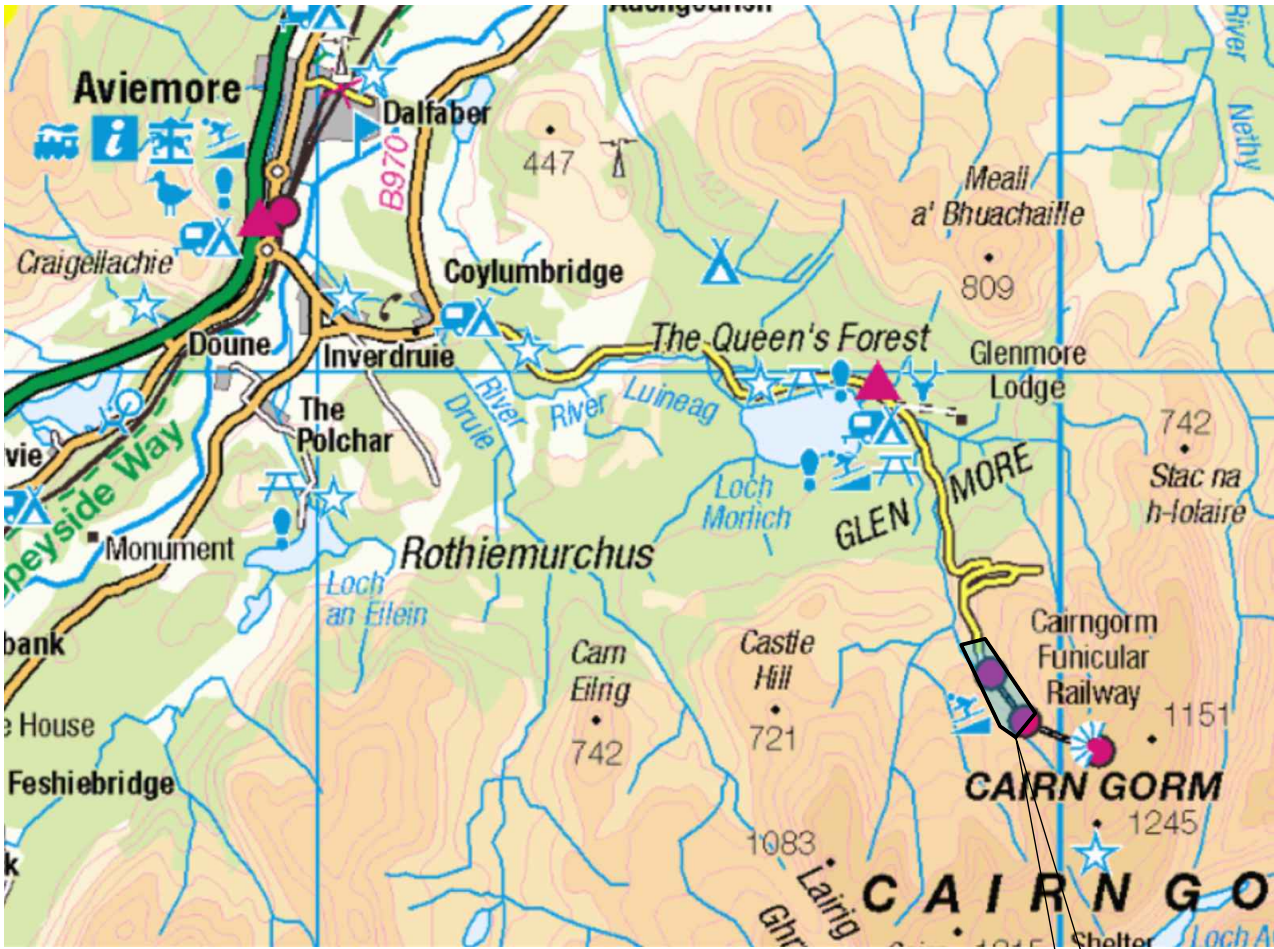


**LOCATION MAP**  
Scale 1:50000


Cairngorm Site Location

© THE COPYRIGHT OF THIS DRAWING SUBSISTS WITH CR Contracting North Ltd (CRC)			
Project CAIRNGORM MOUNTAIN			
Drawing Title CAIRNGORM BIKE TRAILS LOCATION PLAN			
Drawn By TC	Scale 1:25000-A1 1:50000-A3	Issue	Job No CR20158
Date 16.11.21	Revision A	Approved By	Drawing No 001
			



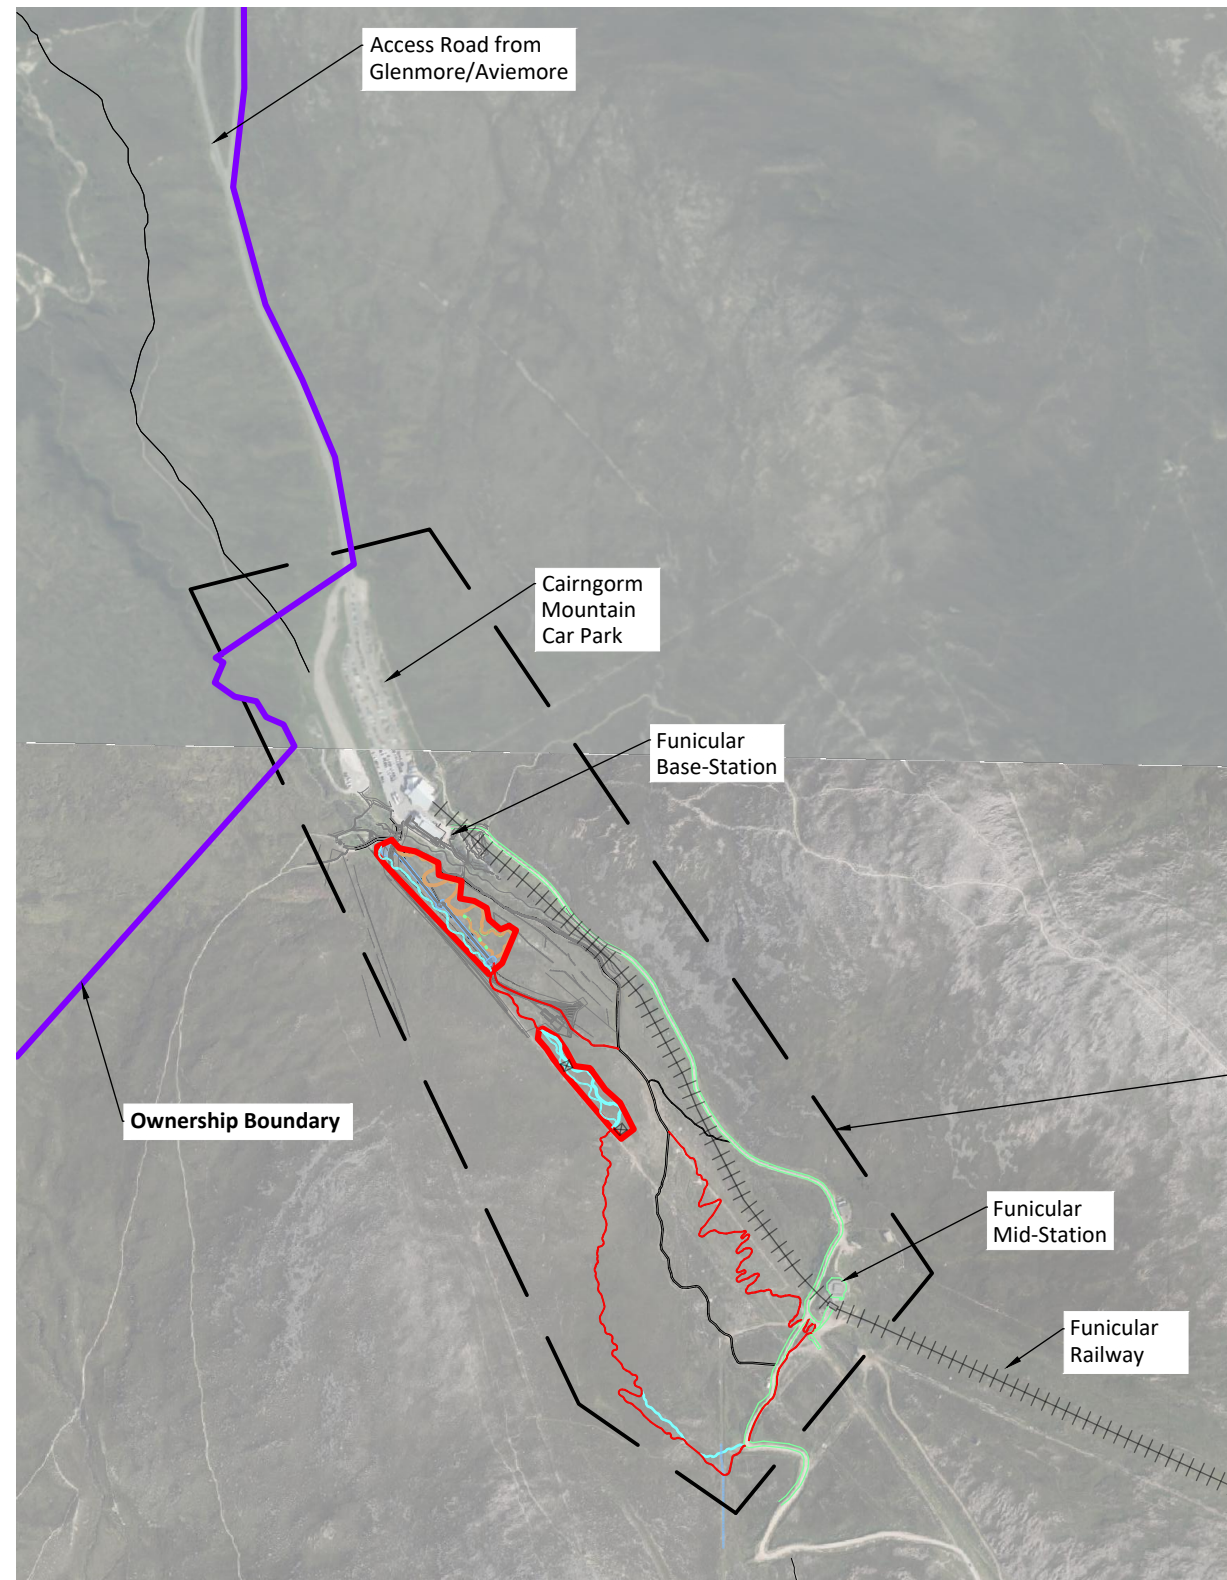


**SITE LOCATION PLAN**  
Scale 1:5000

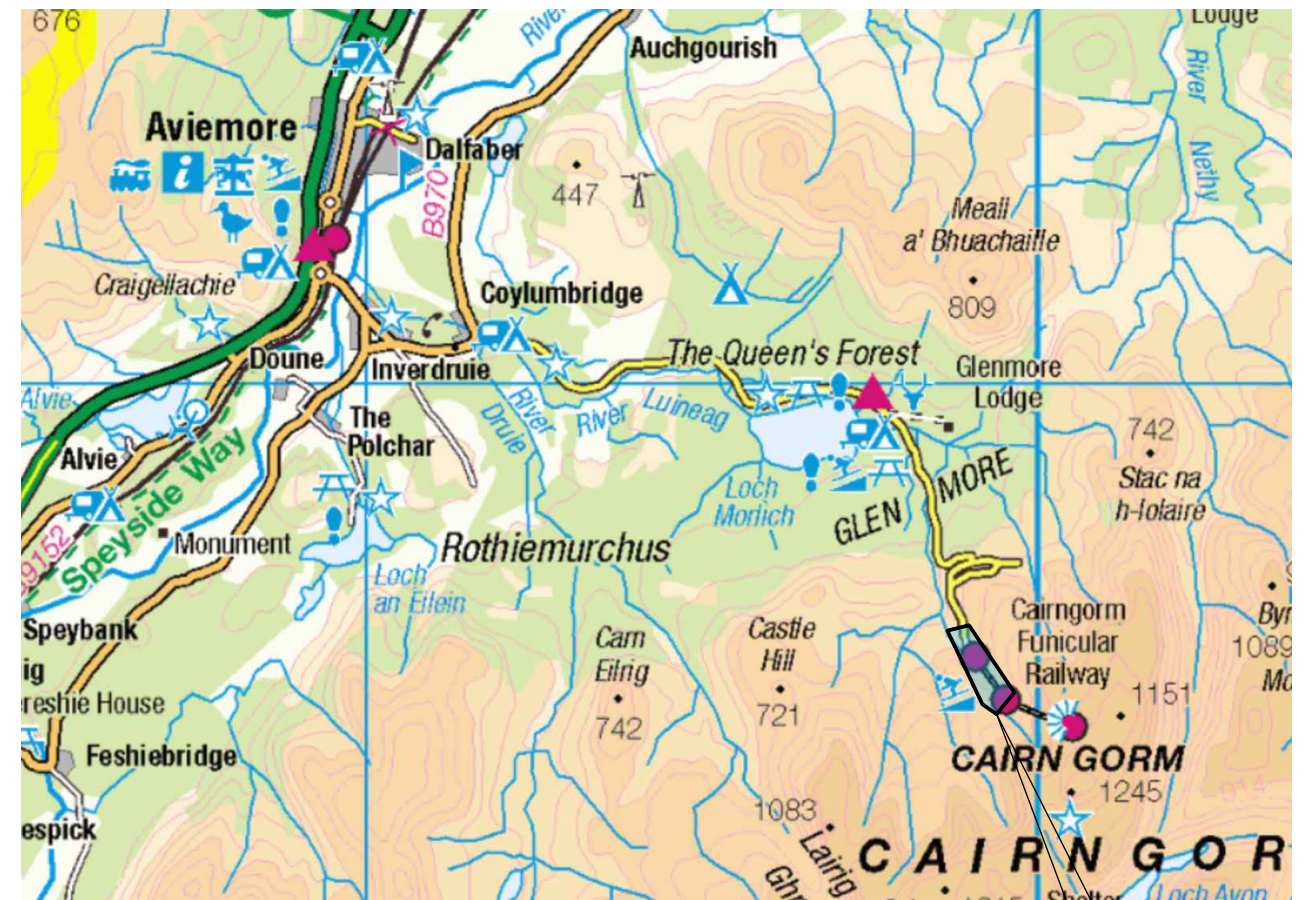


**LOCATION MAP**  
Scale 1:50000


Cairngorm Site Location

© THE COPYRIGHT OF THIS DRAWING SUBSISTS WITH CR Contracting North Ltd (CRC)			
Project CAIRNGORM MOUNTAIN			
Drawing Title CAIRNGORM BIKE TRAILS LOCATION PLAN			
Drawn By TC	Scale 1:5000-A1 1:10000-A3	Issue	Job No CR20158
Date 16.11.21	Revision A	Approved By	Drawing No 001
			



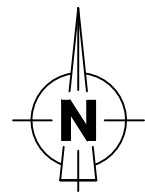

Ownership Boundary

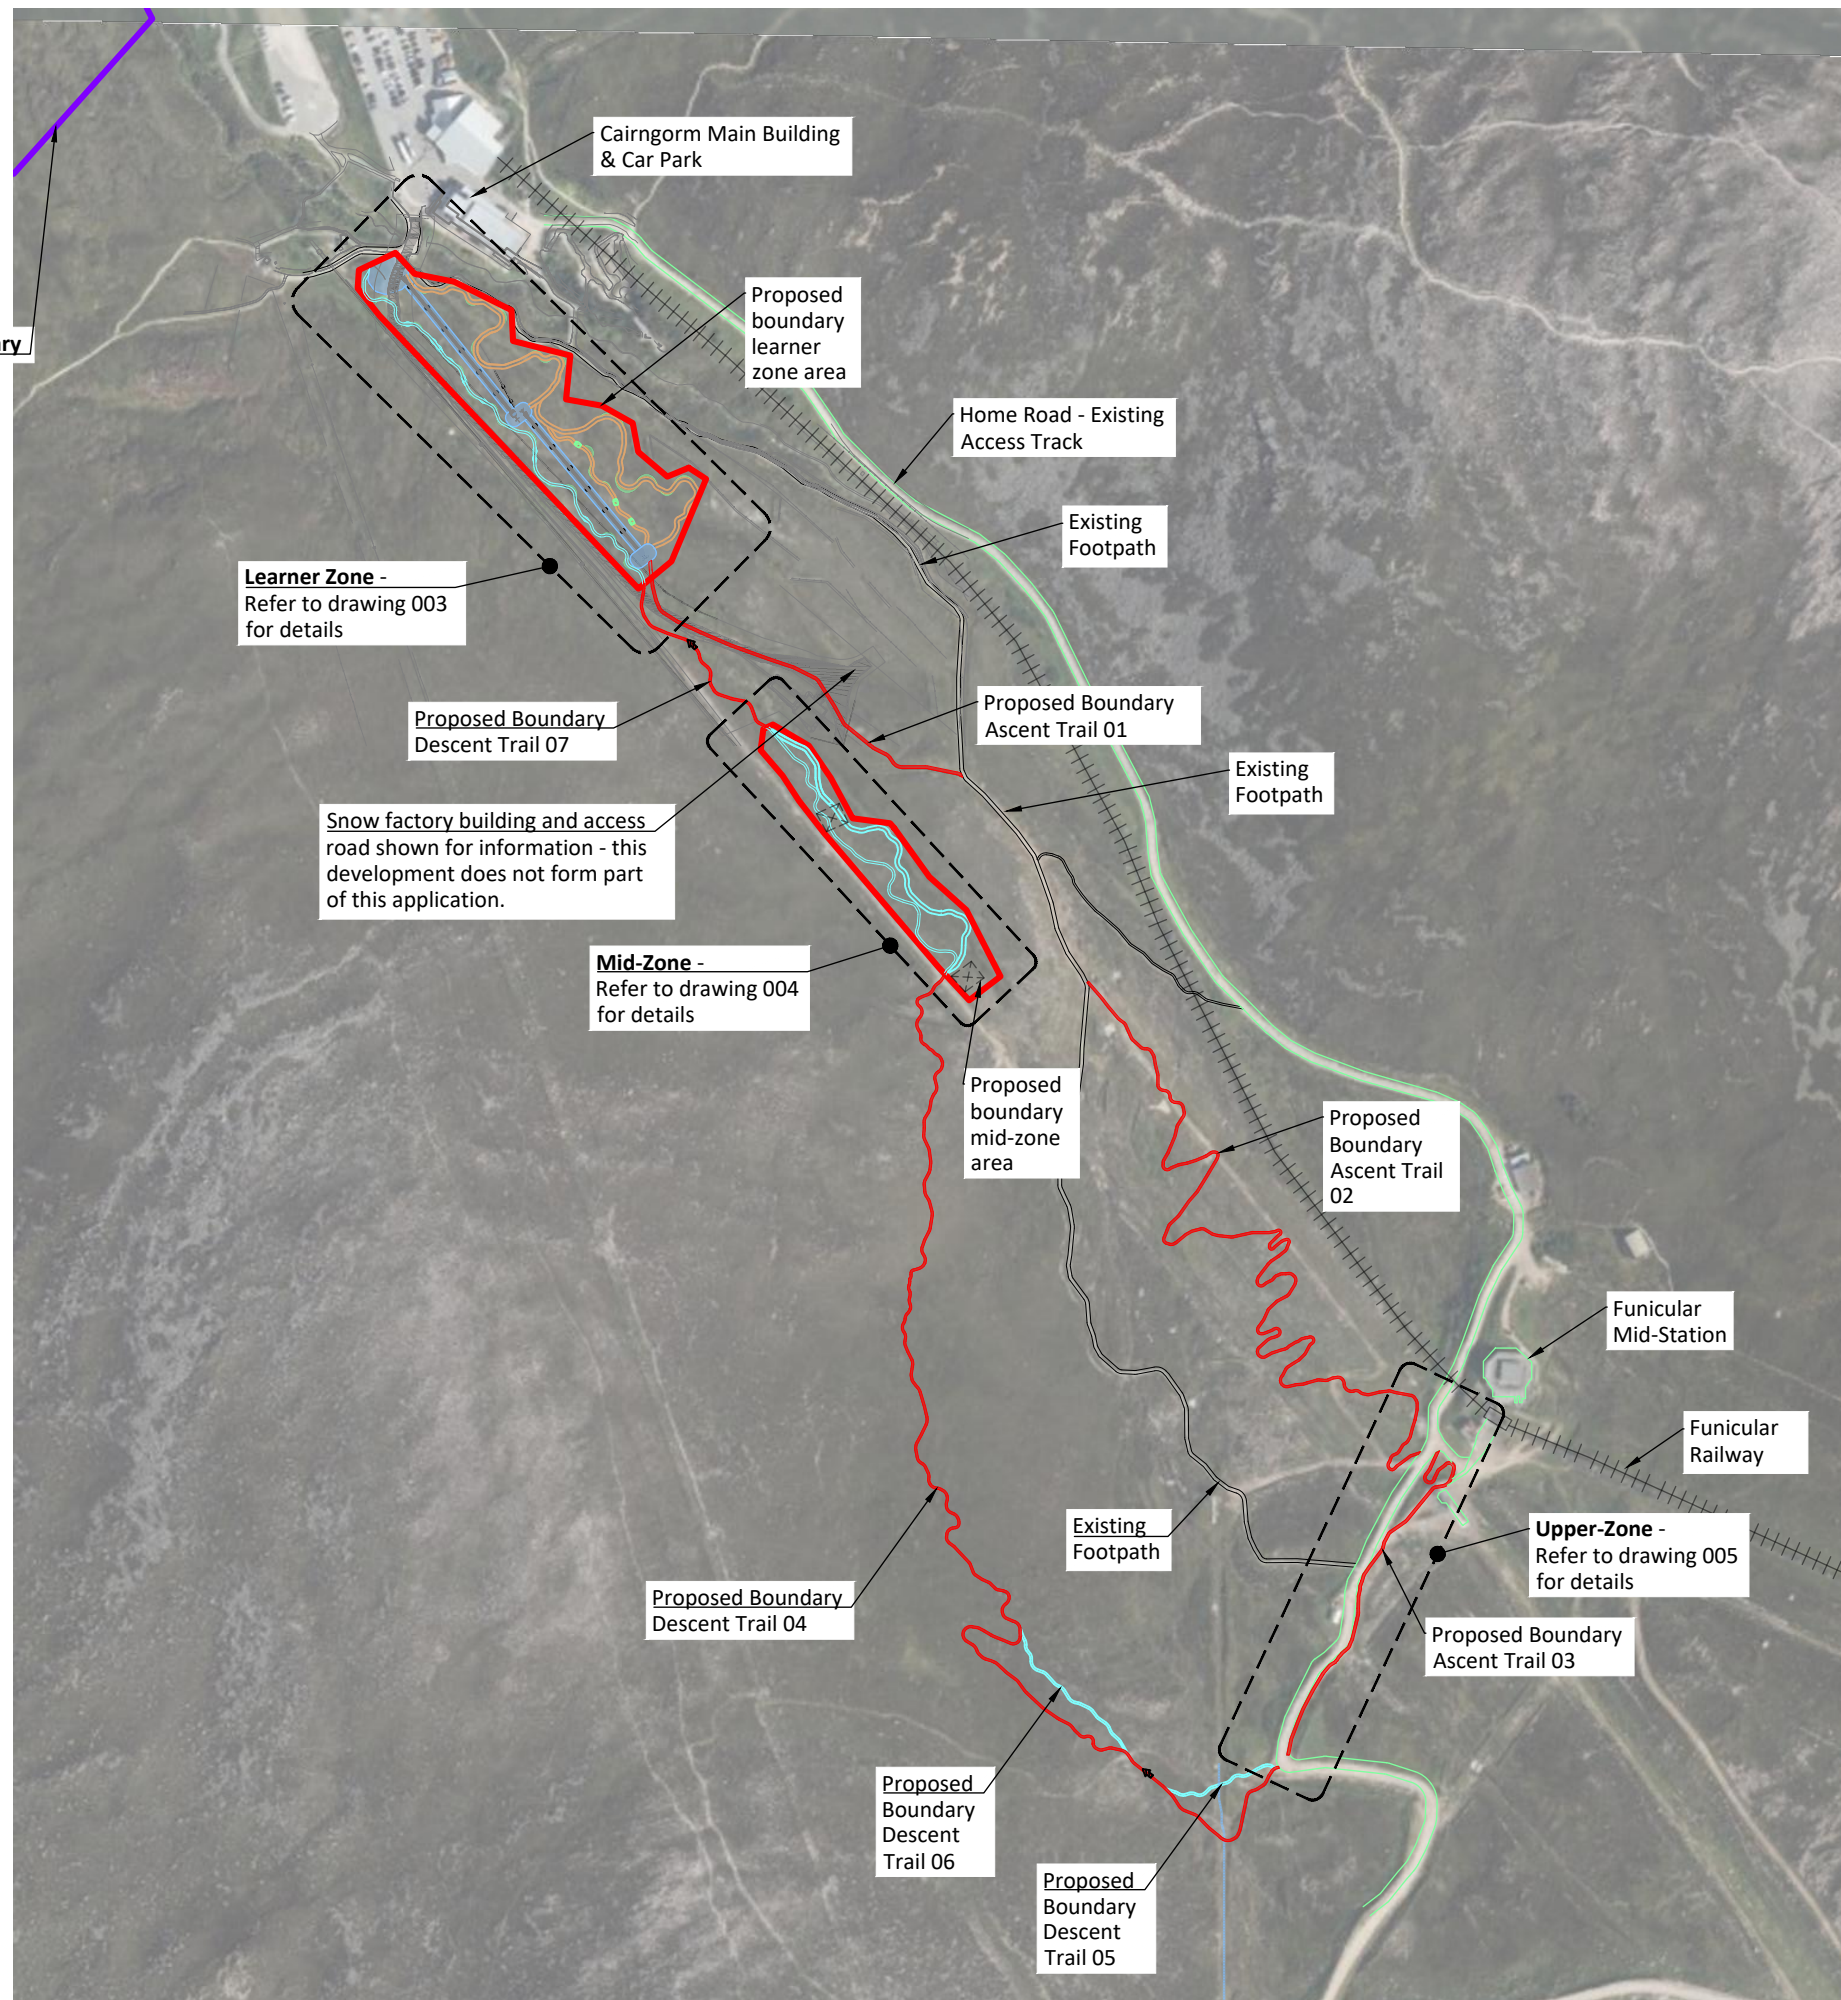


#### PROPOSED BOUNDARY AREAS



TRAIL NAME	LENGTH	AREA
• ASCENT TRAIL 01	- 240m Length	- 0.04 Ha
• ASCENT TRAIL 02	- 650m Length	- 0.1 Ha
• ASCENT TRAIL 03	- 250m Length	- 0.04 Ha
• DESCENT TRAIL 04	- 694m Length	- 0.1 Ha
• DESCENT TRAIL 05	- 75m Length	- 0.012 Ha
• DESCENT TRAIL 06	- 100m Length	- 0.015 Ha
• DESCENT TRAIL 07	- 120m Length	- 0.018 Ha
• LEARNER ZONE AREA		- 1.05 Ha
• MID MOUNTAIN ZONE AREA		- 0.43 Ha
	<b>TOTAL</b>	<b>- 1.82 Ha</b>

#### Trail Sections and Make Up

For sections and details of trail construction refer to drawing 006. The 'Descent' type trails will have more of an active raised profile across the hill side. The berm detail shows the changing profile of the trail.

© THE COPYRIGHT OF THIS DRAWING SUBSISTS WITH CR Contracting North Ltd (CRC)			
Project CAIRNGORM MOUNTAIN			
Drawing Title CAIRNGORM BIKE TRAILS OVERALL TRAIL PLAN			
Drawn By TC	Scale 1:2000-A1 1:4000-A3	Issue	Job No CR20158
Date 16.11.21	Revision A	Approved By	Drawing No 002
			




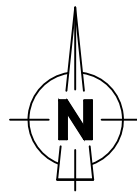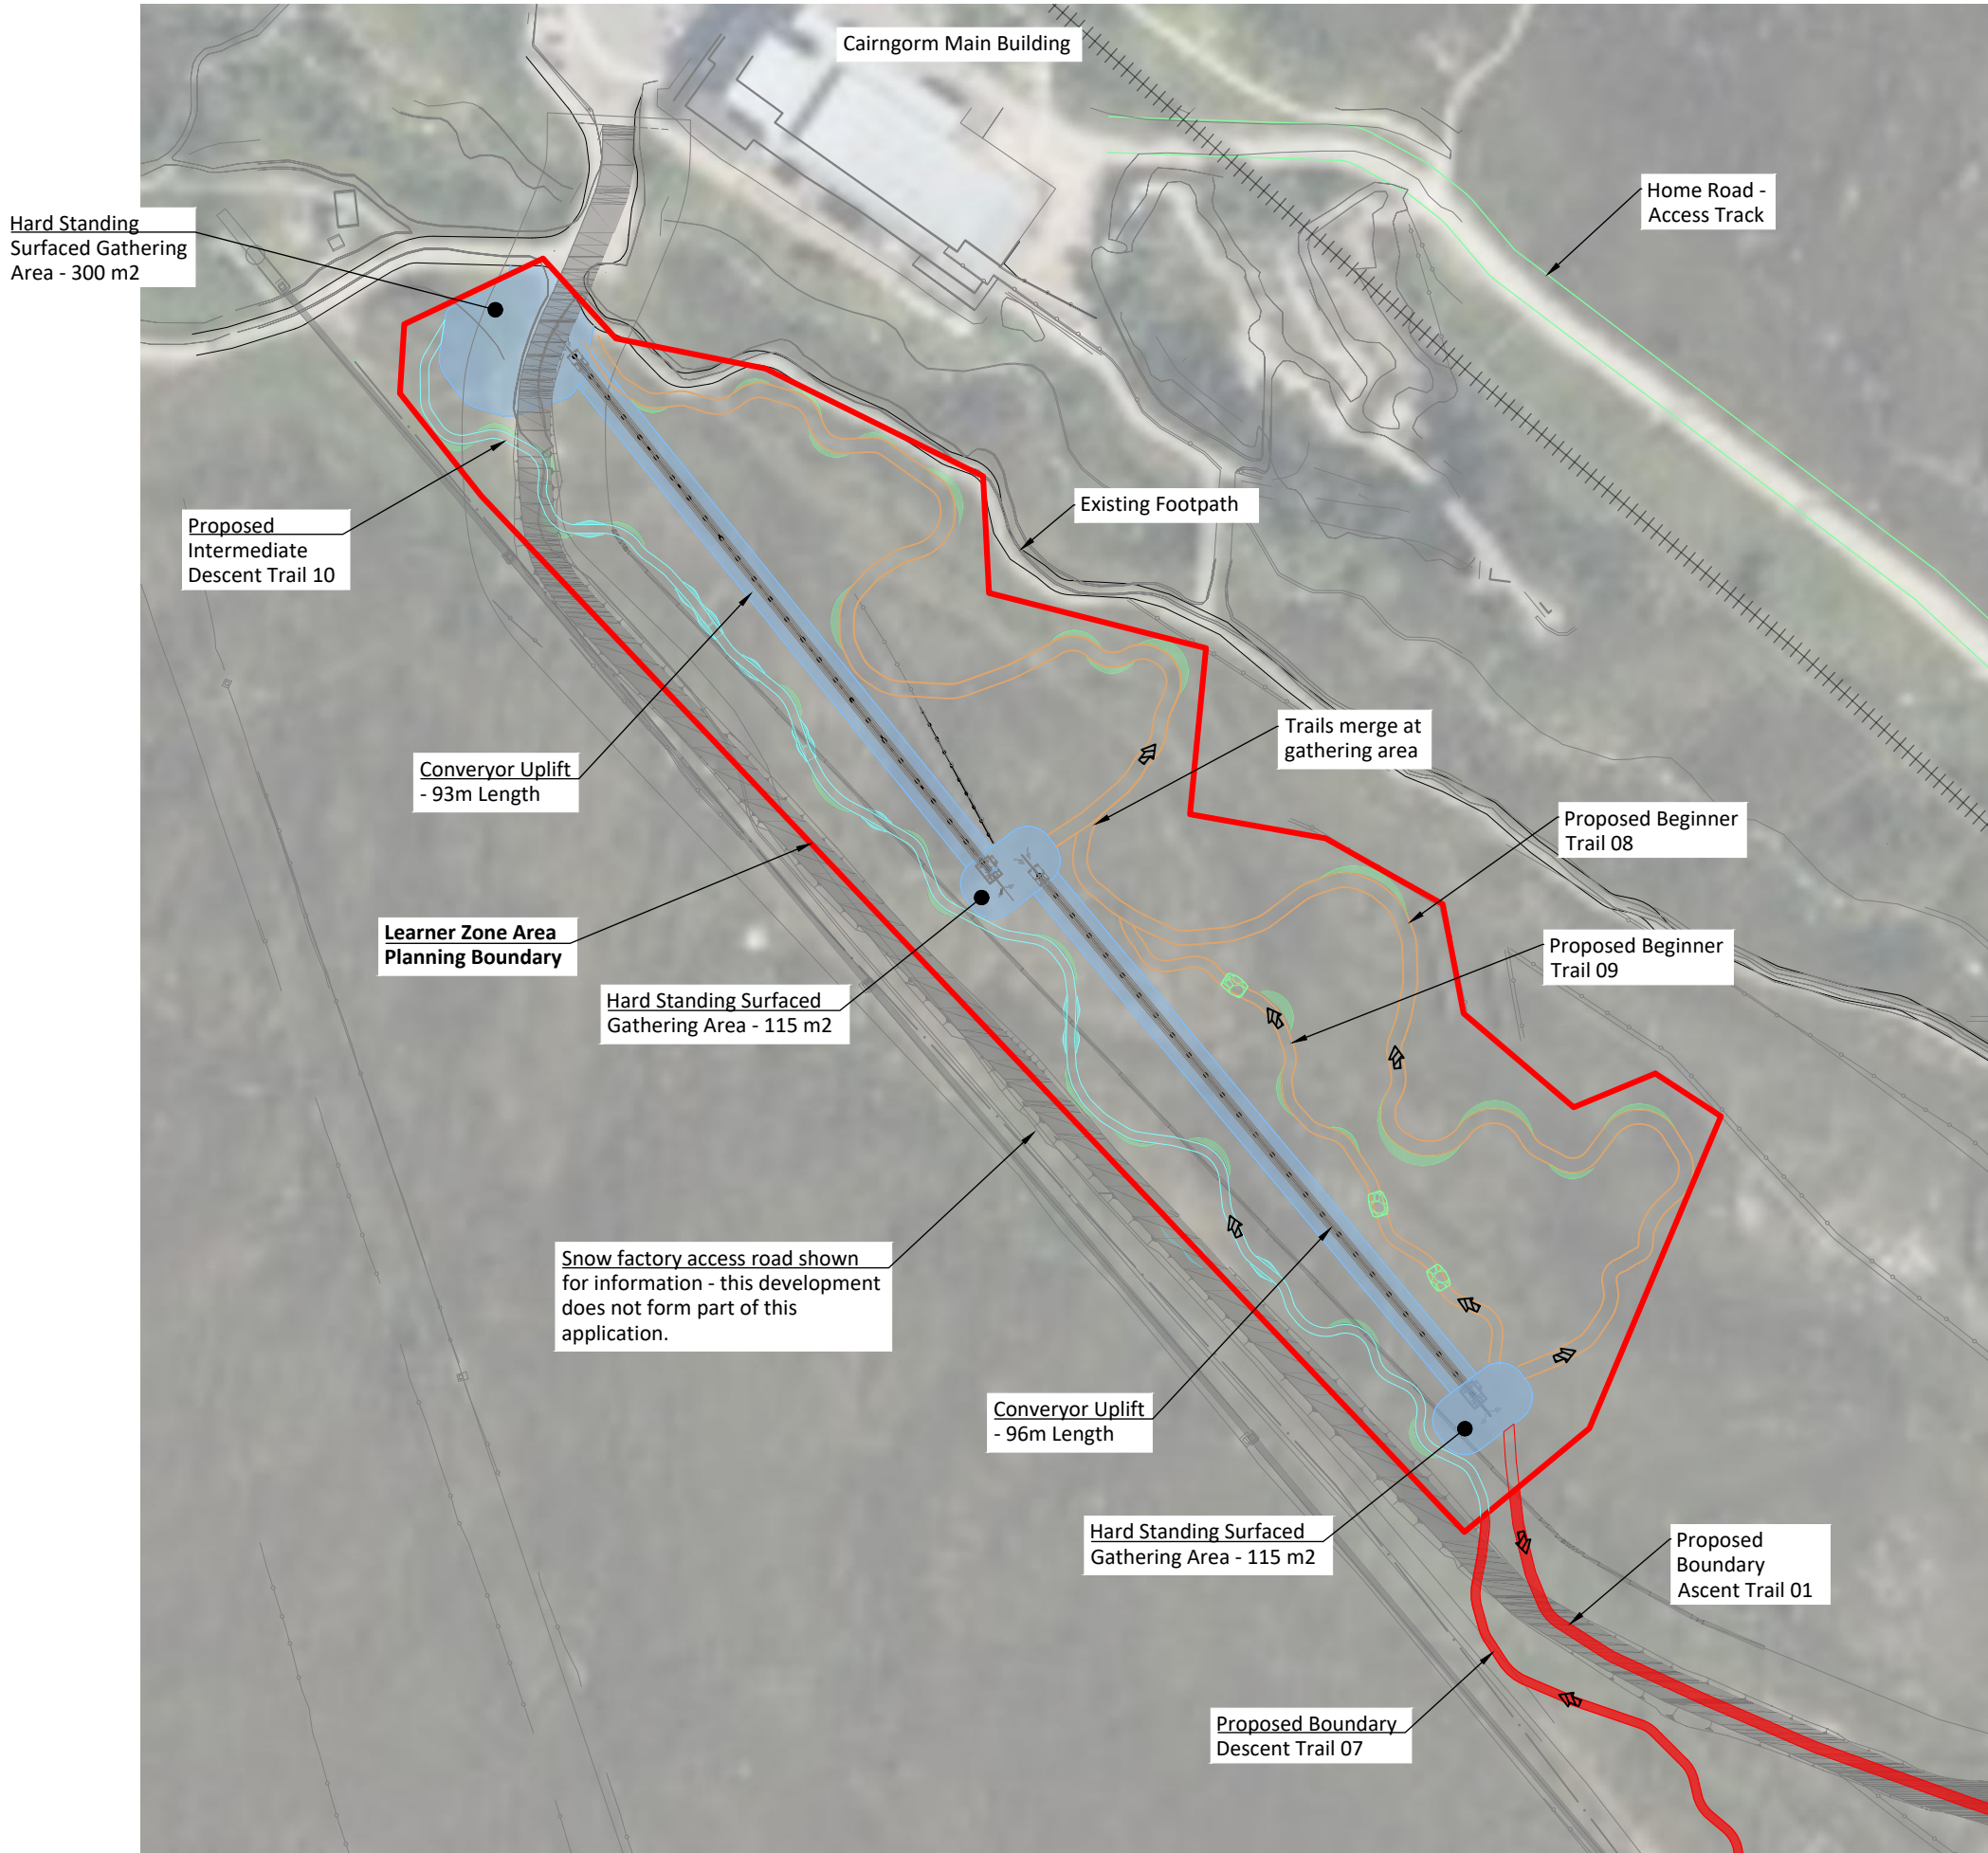

PROPOSED BOUNDARY AREAS	
TRAIL NAME	AREA
• LEARNER ZONE AREA	- 1.05 Ha

**Conveyor Uplift Detail**  
For sections and details of conveyor construction refer to drawing PR19-10-142.  
The Conveyor track construction detail is shown on drawing 006.

**Trail Sections and Make Up**  
For sections and details of trail construction refer to drawing 006. The learner zone trails and hard standing areas will be constructed using the 'Floated trail construction detail'.

 

© THE COPYRIGHT OF THIS DRAWING SUBSISTS WITH CR Contracting North Ltd (CRC)

Project CAIRNGORM MOUNTAIN			
Drawing Title CAIRNGORM TRAIL DESIGN LEARNER ZONE TRAIL LAYOUT			
Drawn By TC	Scale 1:500 -A1 1:1000-A3	Issue	Job No CR20158
Date 16.11.21	Revision A	Approved By	Drawing No 003







PROPOSED BOUNDARY AREAS

TRAIL NAME	AREA
• MID MOUNTAIN ZONE AREA	- 0.43 Ha

**Trail Sections and Make Up**  
For sections and details of trail construction refer to drawing 006. The trails in this area will be constructed using the 'Typical trail construction detail'.

 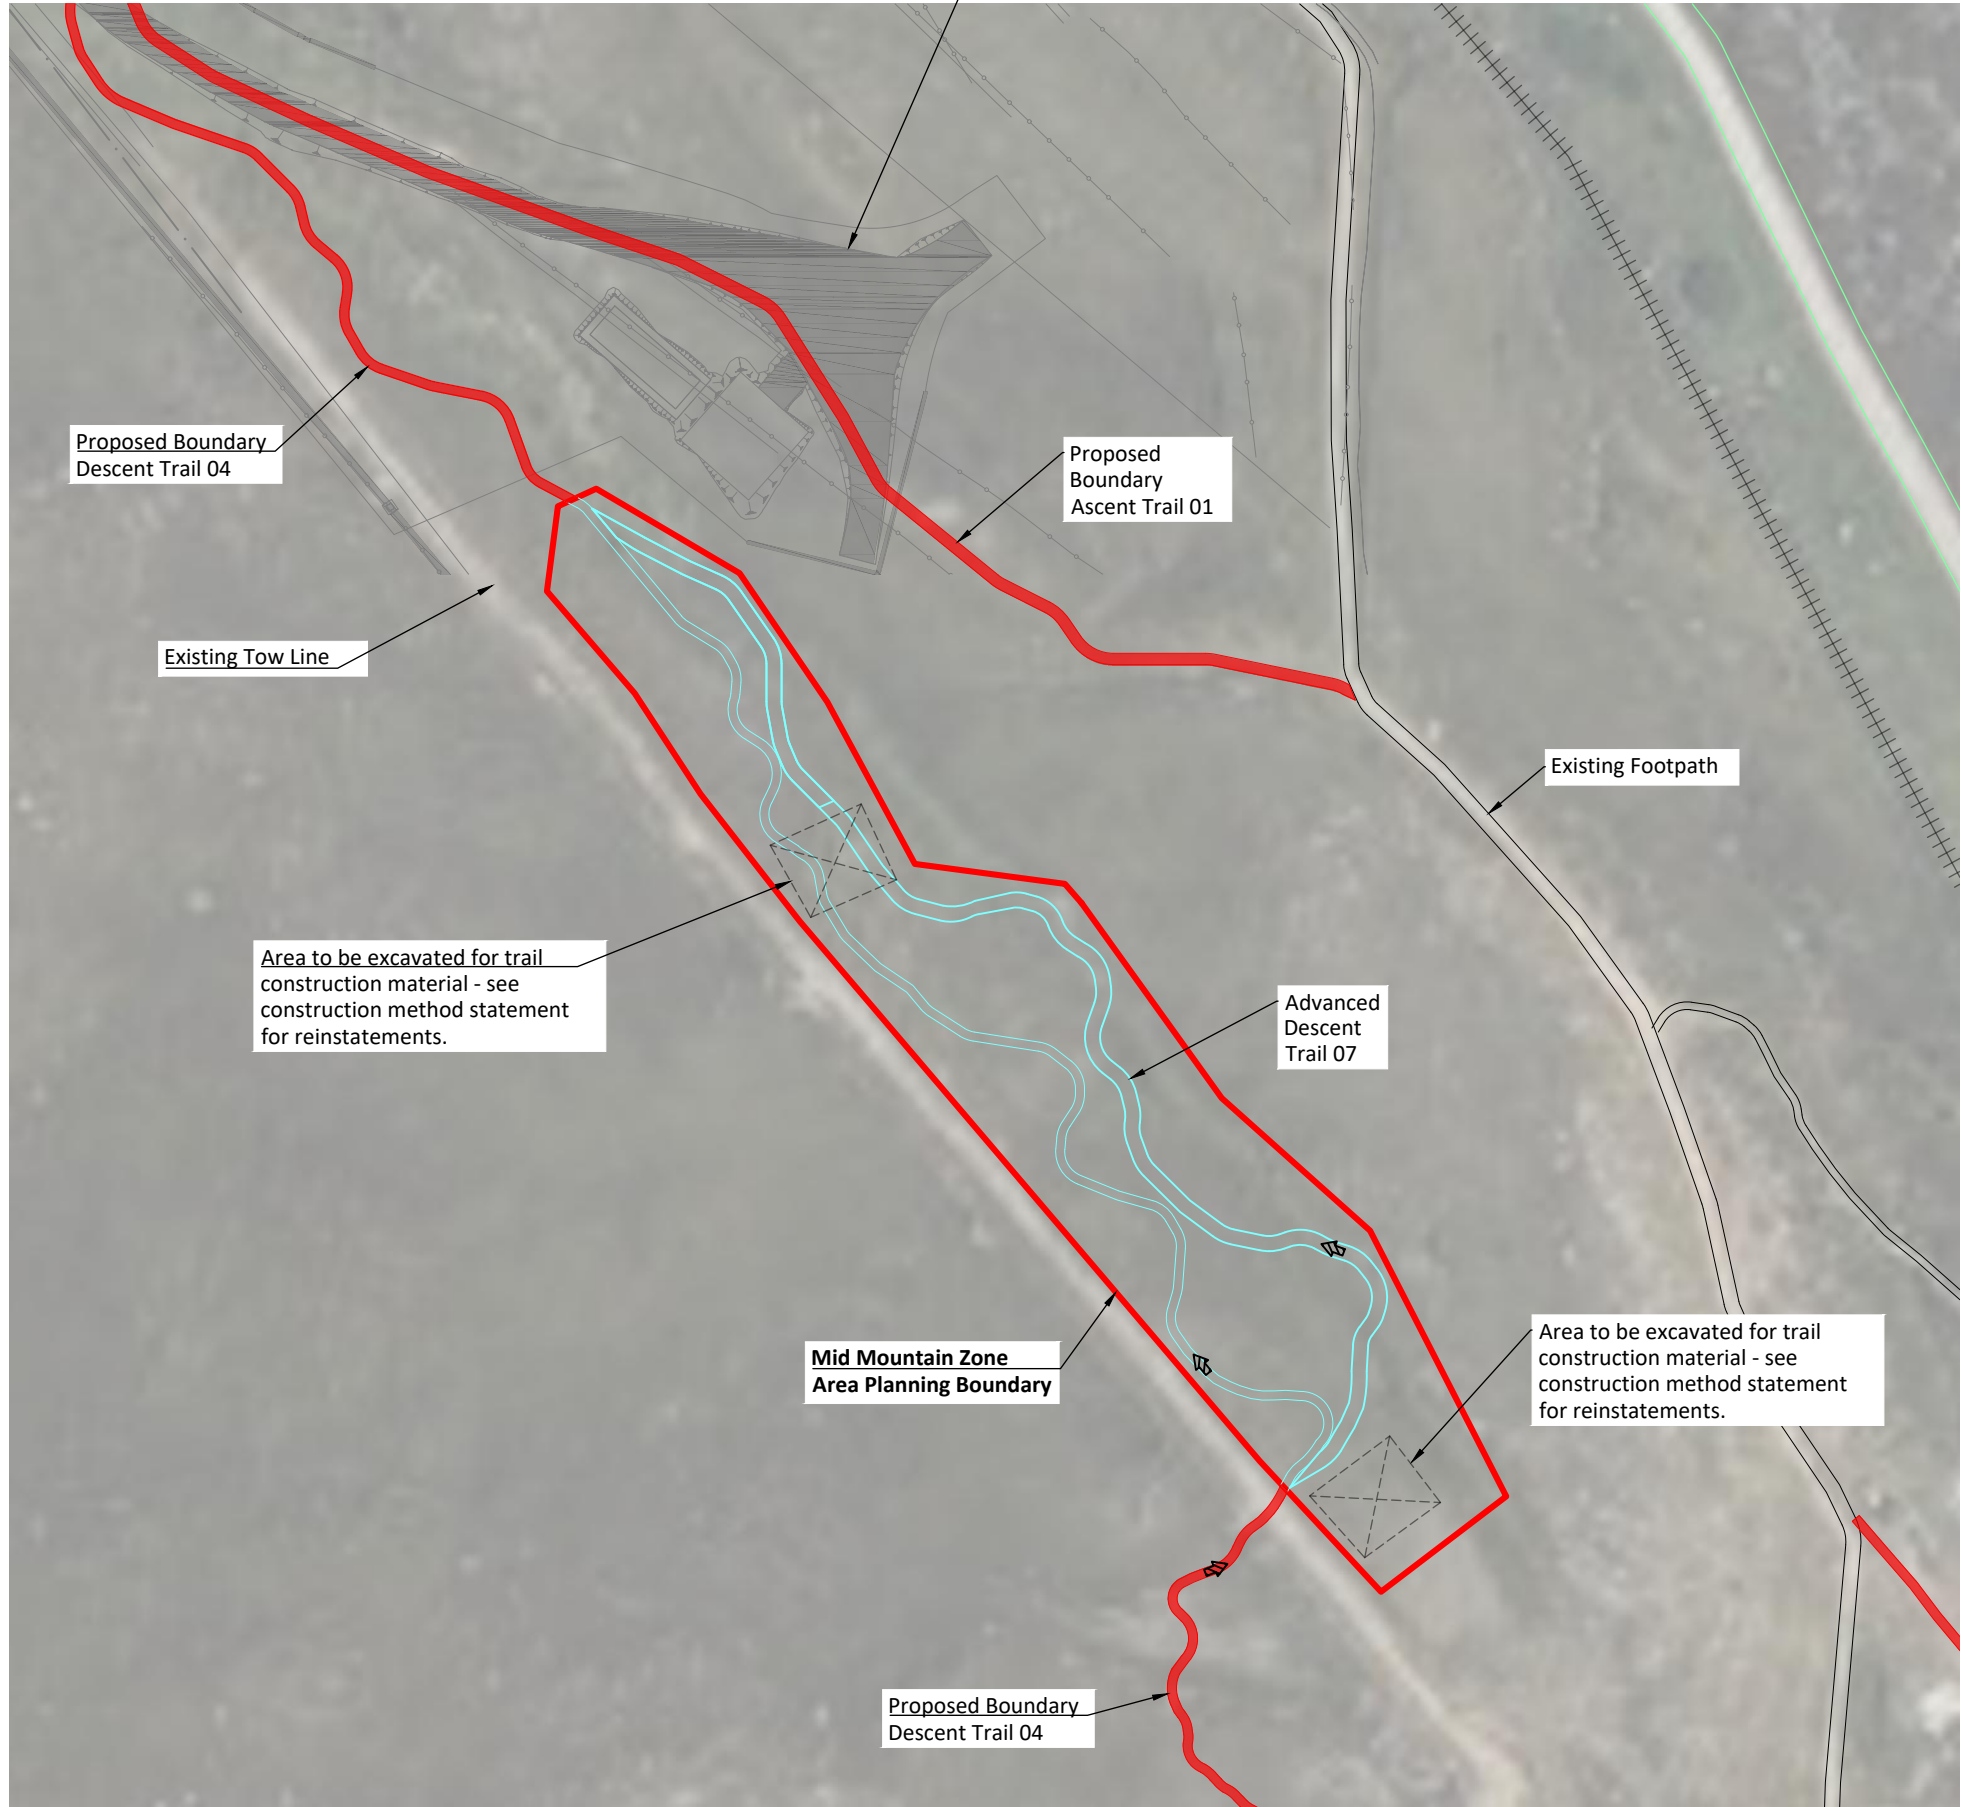

© THE COPYRIGHT OF THIS DRAWING SUBSISTS WITH CR Contracting North Ltd (CRC)			
Project CAIRNGORM MOUNTAIN			
Drawing Title CAIRNGORM TRAIL DESIGN MID MOUNTAIN ZONE TRAIL LAYOUT			
Drawn By TC	Scale 1:500-A1 1:1000-A3	Issue	Job No CR20158
Date 16.11.21	Revision A	Approved By	Drawing No 004