

AGENDA ITEM 5

APPENDIX I

2020/0080/DET

PLANS


NOTES

Do not scale from this drawing unless for Planning purposes. Figured dimensions only are to be used. All dimensions must be checked on site by the Contractor prior to the commencement of any fabrication or building works. Where applicable, dimensions and details are to be read in conjunction with specialist consultants' drawings; any disparity between drawings is to be brought to the attention of Savills prior to the commencement of any fabrication or building works. This drawing is the property of Savills and may not be reproduced without their expressed permission.

REVISIONS

REV NOTE / DRAWN BY

DATE

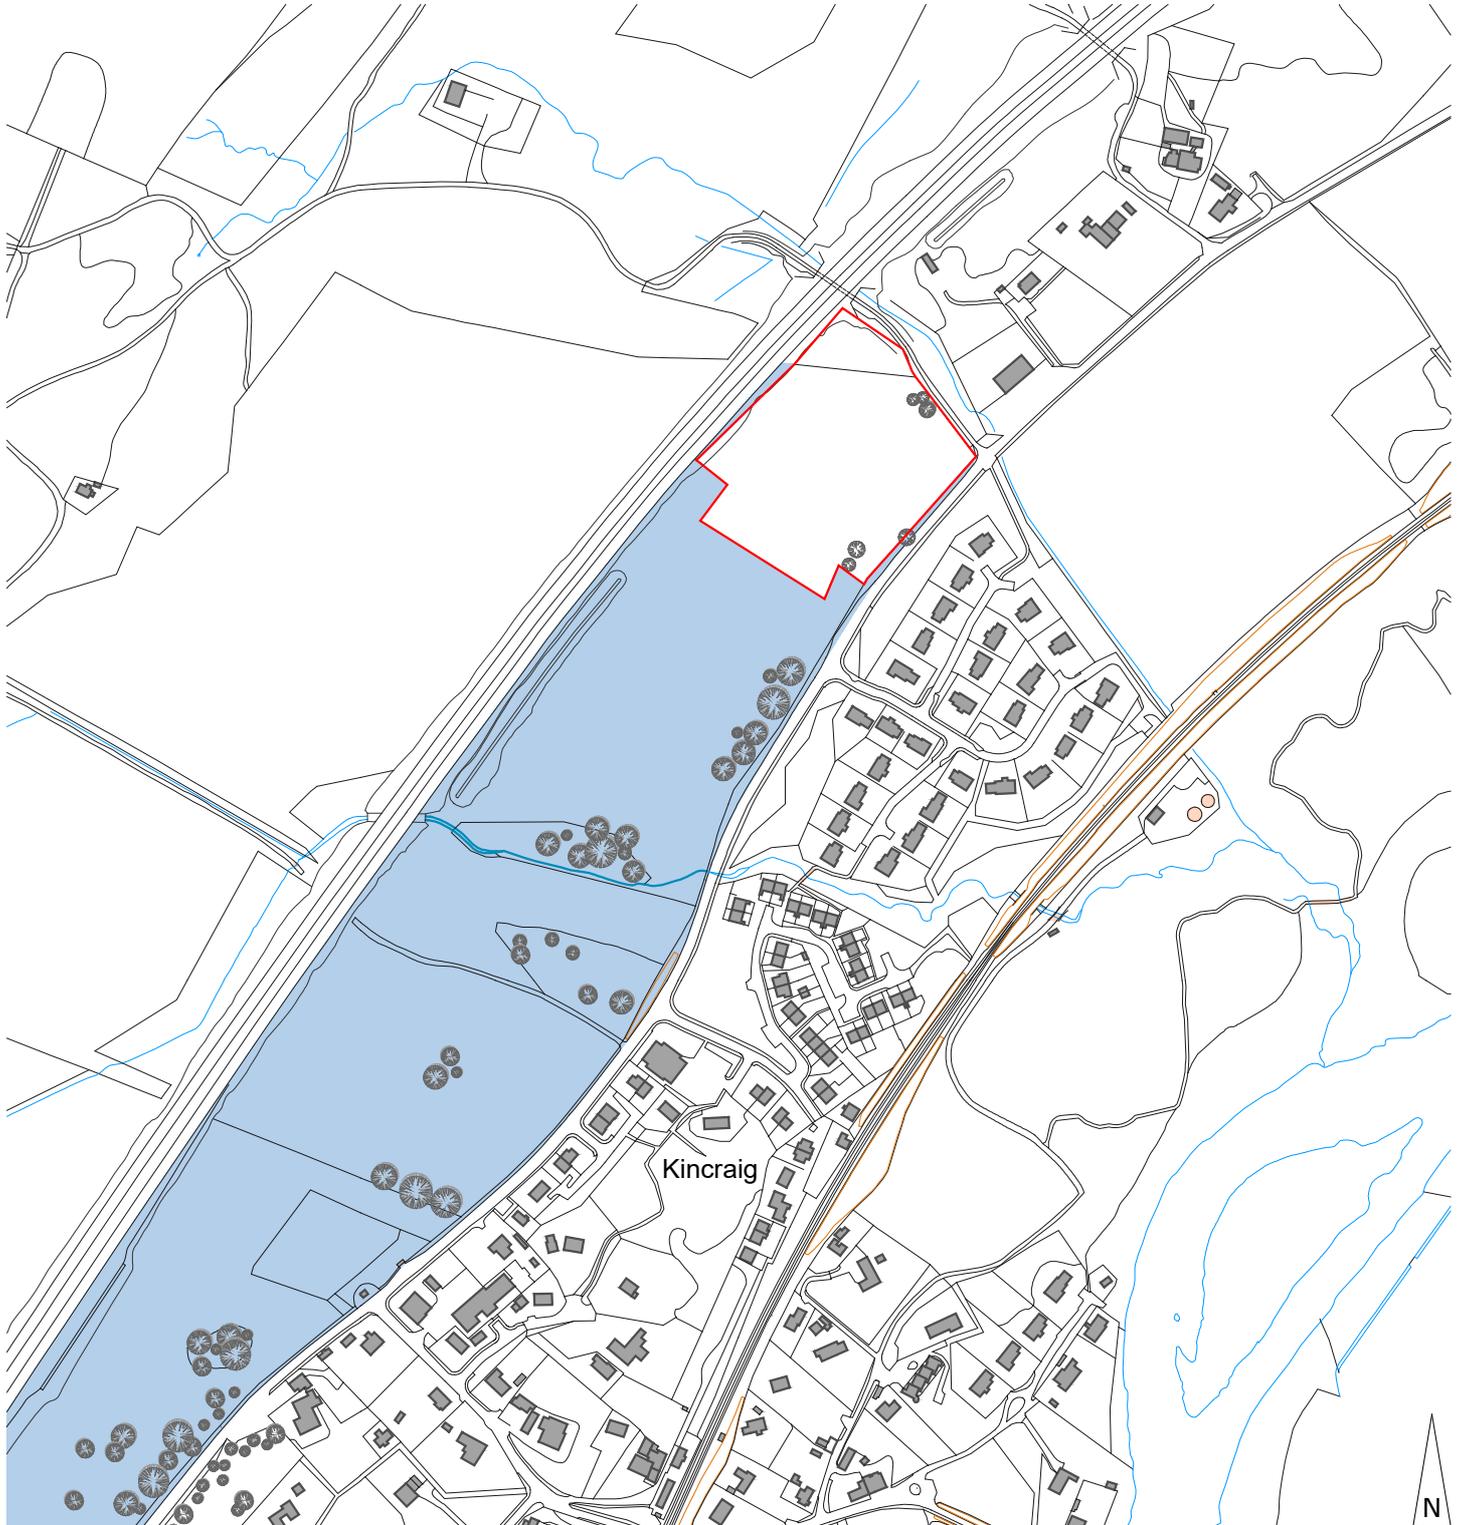

- Site Boundary
- Applicant Ownership Outwith Site Boundary

PROJECT TITLE

KinCraig Compound

DRAWING TITLE

Location Plan

DRAWING NUMBER

453288/PL01

REV

-

DRAWING STATUS

Planning

SCALE

1:5,000

PAPER SIZE

@A4

DRAWN

FM

CHECKED

CSW

DATE

Dec 19

CLIENT

Dunachton Estate



RICS

Elm House
Cradlehall Business Park
Inverness

IV2 5GH

t: 01463 215120

e: inverness@savills.co.uk




NOTES

Do not scale from this drawing unless for Planning purposes. Figured dimensions only are to be used. All dimensions must be checked on site by the Contractor prior to the commencement of any fabrication or building works. Where applicable, dimensions and details are to be read in conjunction with specialist consultants' drawings; any disparity between drawings is to be brought to the attention of Savills prior to the commencement of any fabrication or building works. This drawing is the property of Savills and may not be reproduced without their expressed permission.

REVISIONS

REV	NOTE / DRAWN BY	DATE
A	Boundary amended	18.02.20

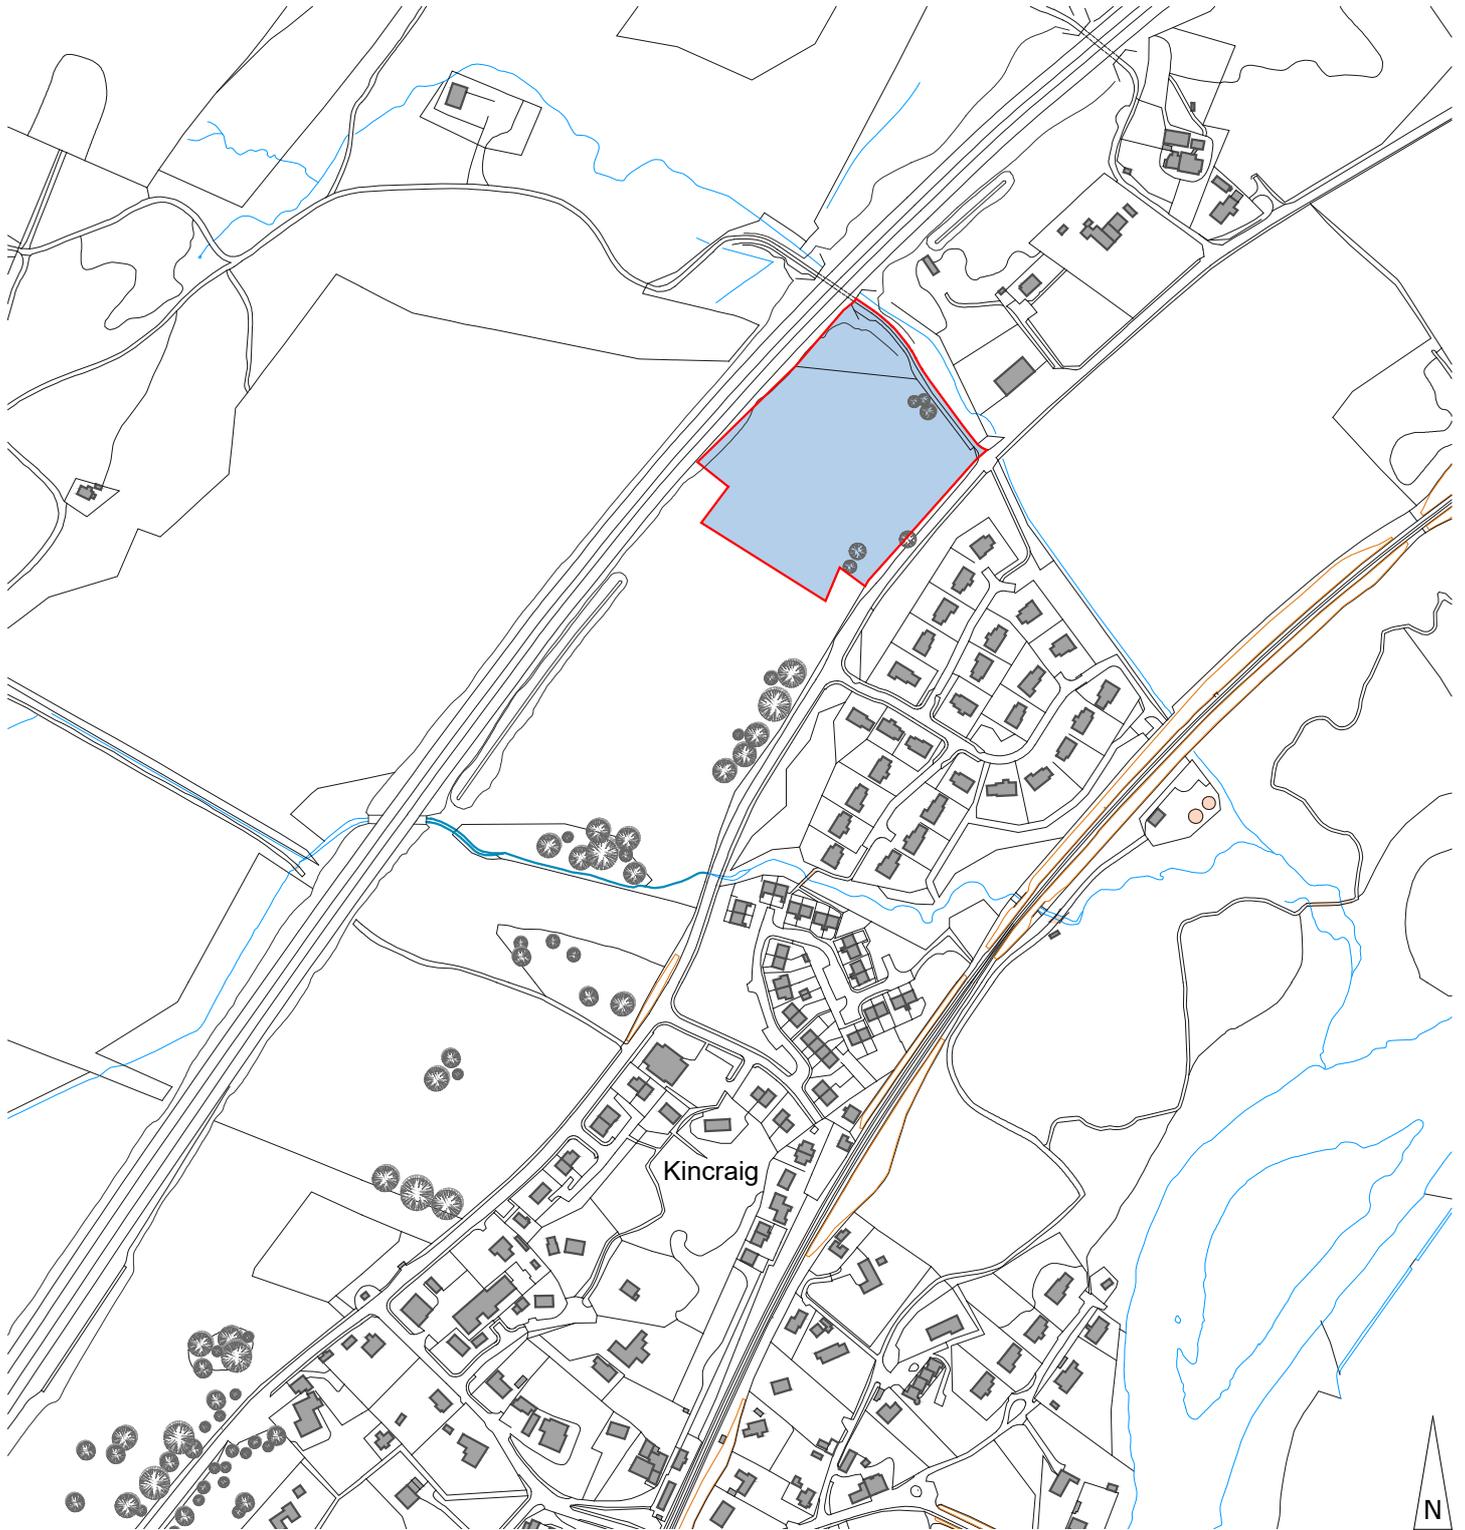

- Site Boundary
- Applicant Ownership Outwith Site Boundary

PROJECT TITLE
KinCraig Compound

DRAWING TITLE
Location Plan

DRAWING NUMBER
453288/PL01

REV
A

DRAWING STATUS
Planning

SCALE
1:5,000

PAPER SIZE
@A4

DRAWN
FM

CHECKED
CSW

DATE
Dec 19

CLIENT
Dunachton Estate



Elm House
Cradlehall Business Park
Inverness
IV2 5GH
t: 01463 215120
e: inverness@savills.co.uk





-  Existing Vegetation
-  Tarmac
-  Hardstanding

NOTES

Do not scale from this drawing unless for Planning purposes. Figured dimensions only are to be used. All dimensions must be checked on site by the Contractor prior to the commencement of any fabrication or building works. Where applicable, dimensions and details are to be read in conjunction with specialist consultants' drawings; any disparity between drawings is to be brought to the attention of Savills prior to the commencement of any fabrication or building works. This drawing is the property of Savills and may not be reproduced without their expressed permission.

REVISIONS

REV	NOTE / DRAWN BY	DATE



PROJECT TITLE
Kinraig Compound

CLIENT
Dunachton Estate

DRAWING TITLE
Site Plan & Landscape Mounds

SCALE	PAPER SIZE	DRAWING NUMBER	REVISION
1:500	@A1	453288/PL02	-
DRAWING STATUS			
Planning			
DRAWN BY	CHECKED BY	DATE	
FM	CSW	Dec 19	



-  Existing Vegetation
-  Tarmac
-  Hardstanding



NOTES

Do not scale from this drawing unless for Planning purposes. Figured dimensions only are to be used. All dimensions must be checked on site by the Contractor prior to the commencement of any fabrication or building works. Where applicable, dimensions and details are to be read in conjunction with specialist consultants' drawings; any disparity between drawings is to be brought to the attention of Savills prior to the commencement of any fabrication or building works. This drawing is the property of Savills and may not be reproduced without their expressed permission.

REVISIONS

REV	NOTE / DRAWN BY	DATE
A	Boundary amended	18.02.20



PROJECT TITLE
Kinraig Compound

CLIENT
Dunachton Estate

DRAWING TITLE
Site Plan & Landscape Mounds

SCALE 1:500 **PAPER SIZE** @A1 **DRAWING NUMBER** 453288/PL02 **REVISION** A

DRAWING STATUS
Planning

DRAWN BY FM **CHECKED BY** CSW **DATE** Dec 19