


AGENDA ITEM 5

APPENDIX I

2020/0220/DET

PLANS

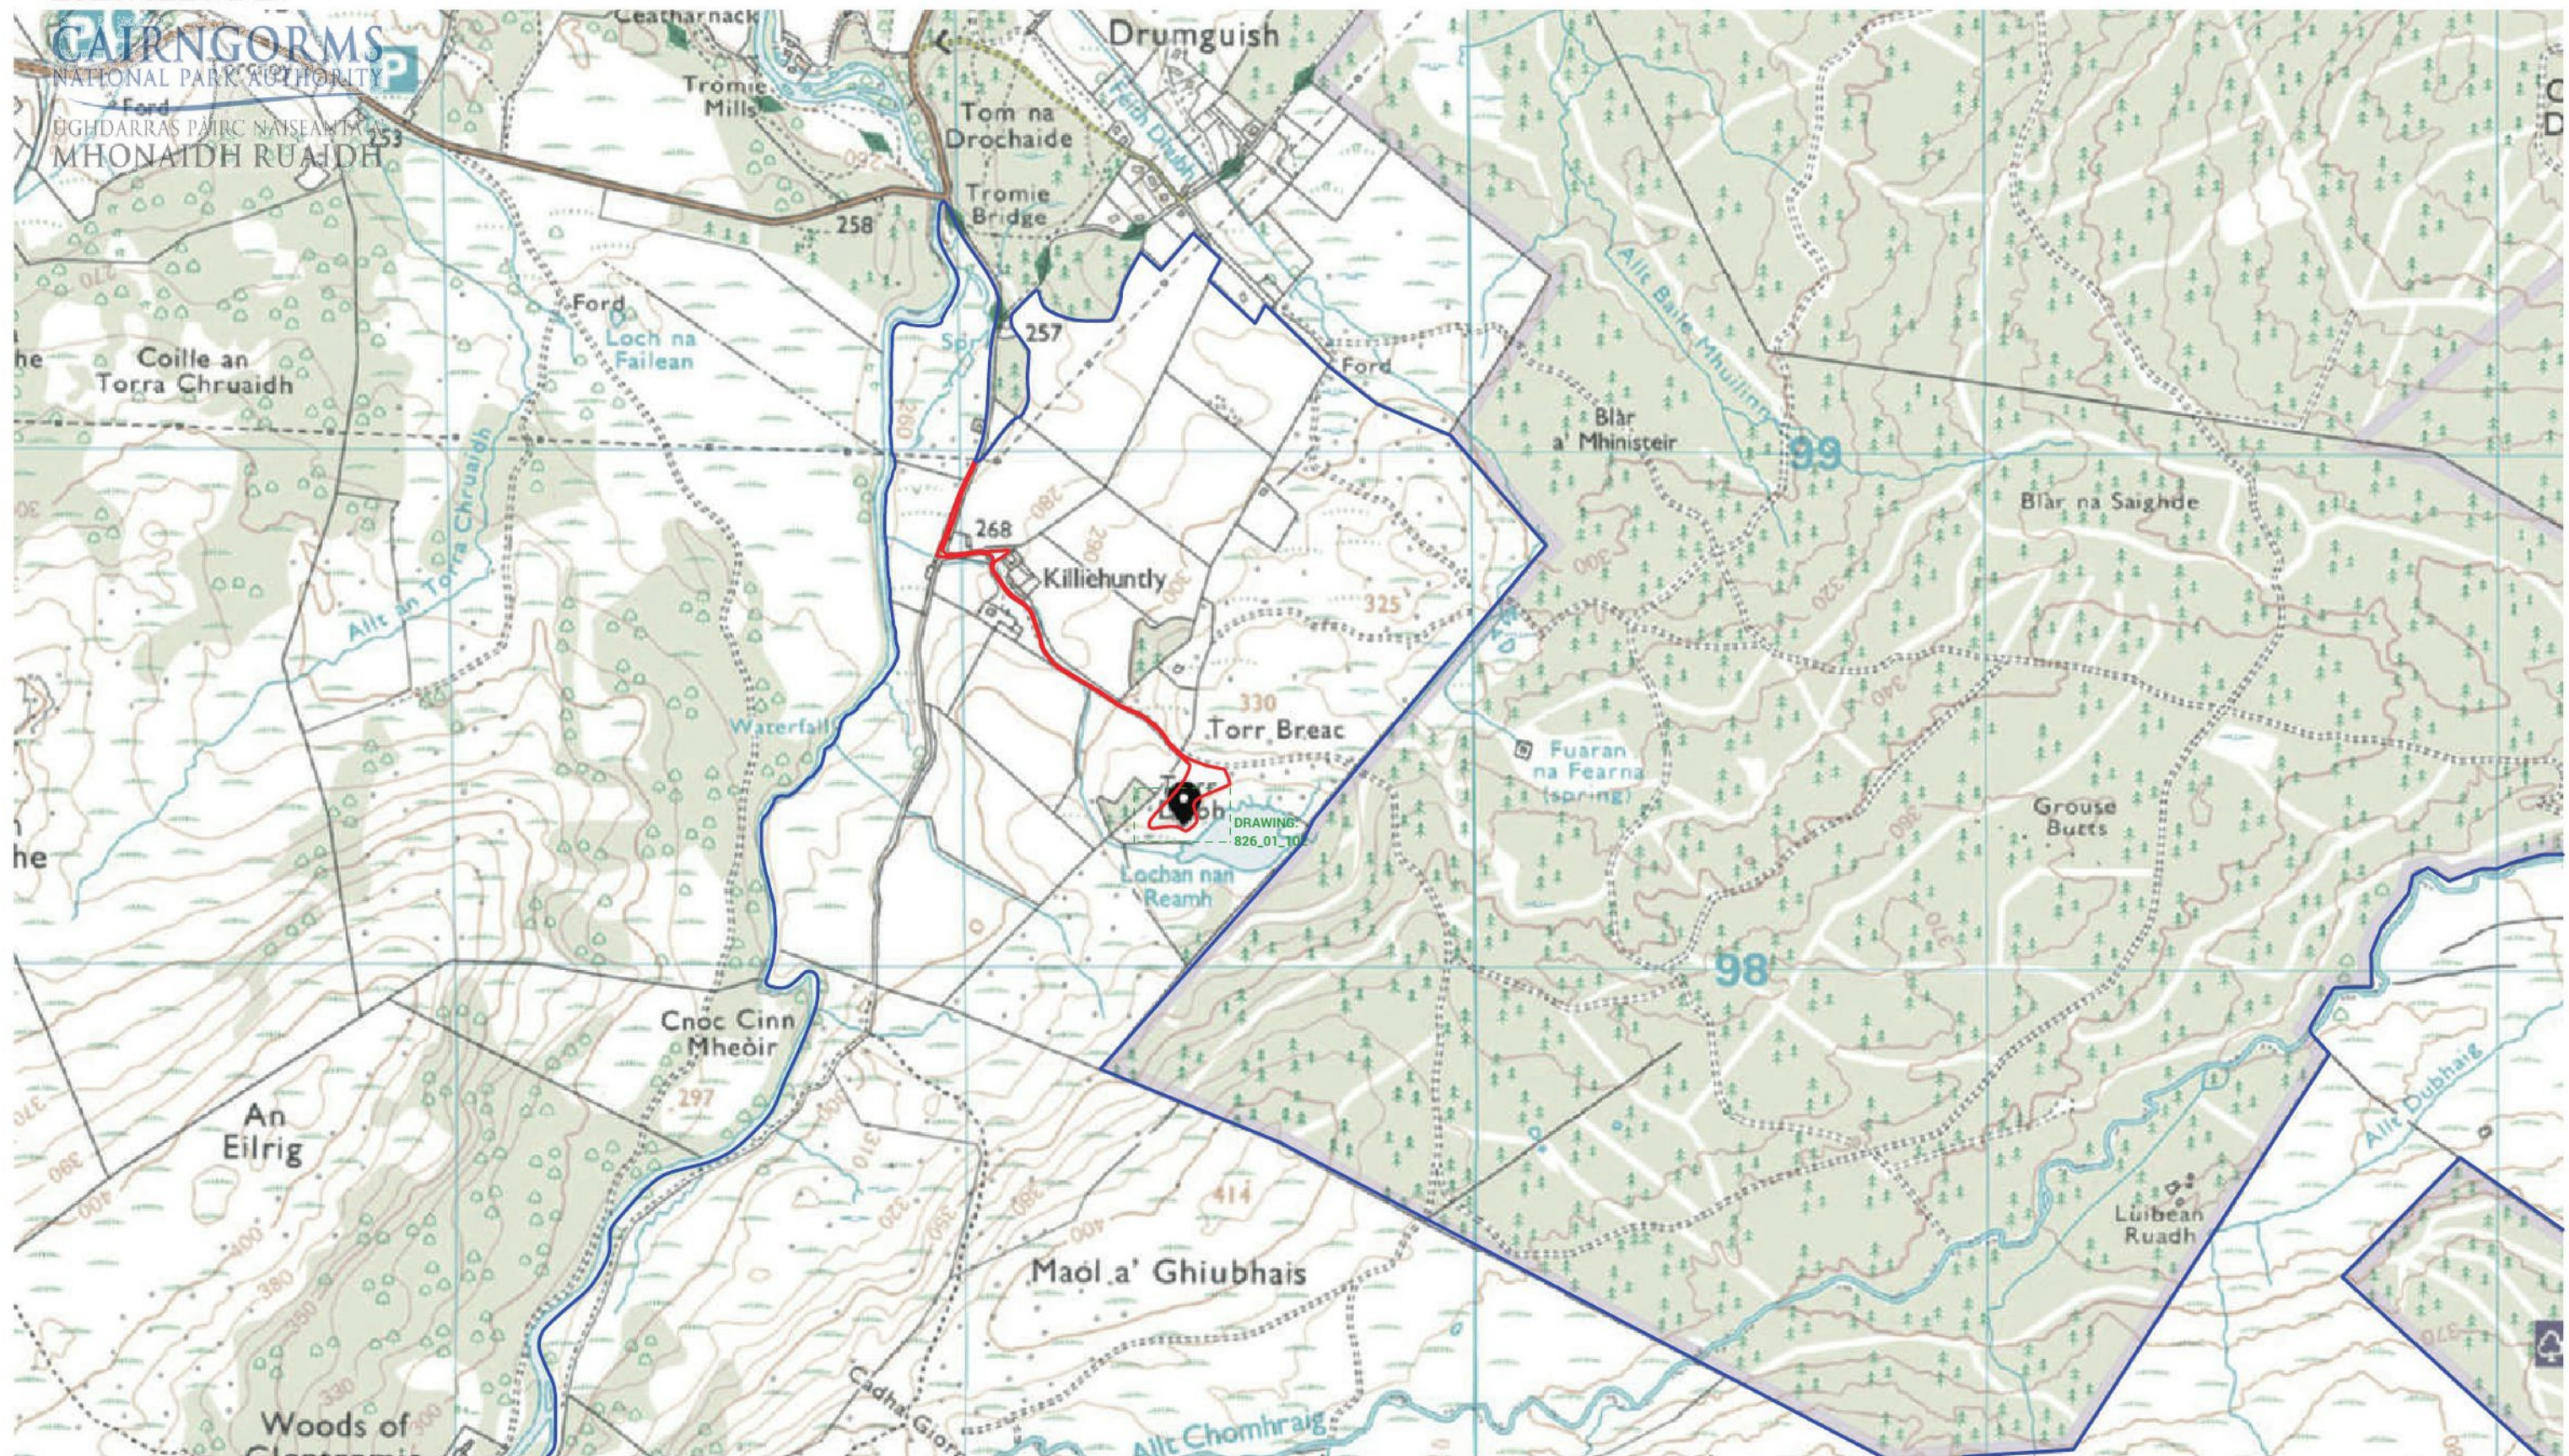

0 500m 1km

BLUE LINE DENOTES EXTENT OF LAND OWNED BY APPLICANT. AREA EXTENDS TO THE RIGHT OF THE BOUNDARY SHOWN.
RED LINE DENOTES EXTENT OF LAND AFFECTED BY PROPOSAL. AREA: 12 405 m².



Skye
Fas, Saighal Mòr Ostaig
Sleat, Isle of Skye
IV44 8RQ
+44 (0)1471 833 300

Glasgow
Unit 4, Building 5,
Templeton Business Centre
62 Templeton Street
Glasgow, G40 1DA
+44(0)141 550 1401

dualchas.com
info@dualchas.com

DRAWING SET
PLANNING

DRAWING TITLE
LOCATION PLAN

DRAWING NUMBER
826_01_101_Rev A


SCALE
1:12500 @ A3

CLIENT
826_WILDLAND_BOTHY

DRAWN BY
HS

DATE
20/11/2019

CAIRNGORMS
NATIONAL PARK AUTHORITY
ÙGH DARRAS PÀIRC NÀISEANTA A'
MHONaidh Ruaidh

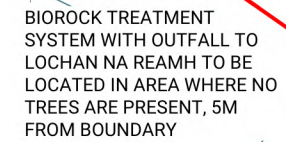

- SITE BOUNDARY
- ELECTRICITY & WATER SERVICE ROUTE
- TREE FELLING
- NEW/TRANSPLANTED TREE PLANTING
- 1.8M WIDE SURFACE TRACK
- AREA OF NATURAL TREE REGENERATION, SAPLINGS AND SEEDLINGS

REV A PATH AND LOCATION OF TREATMENT SYSTEM REVISED 27.09.21 AC
PER PLANNERS COMMENTS.




Glasgow
Unit 4, Building 5,
Templeton Business Centre
62 Templeton Street
Glasgow, G40 1DA
+44(0)141 550 1401

dualchas.com
info@dualchas.com

SCALE
1:500 @ A3

DATE
20/11/2019

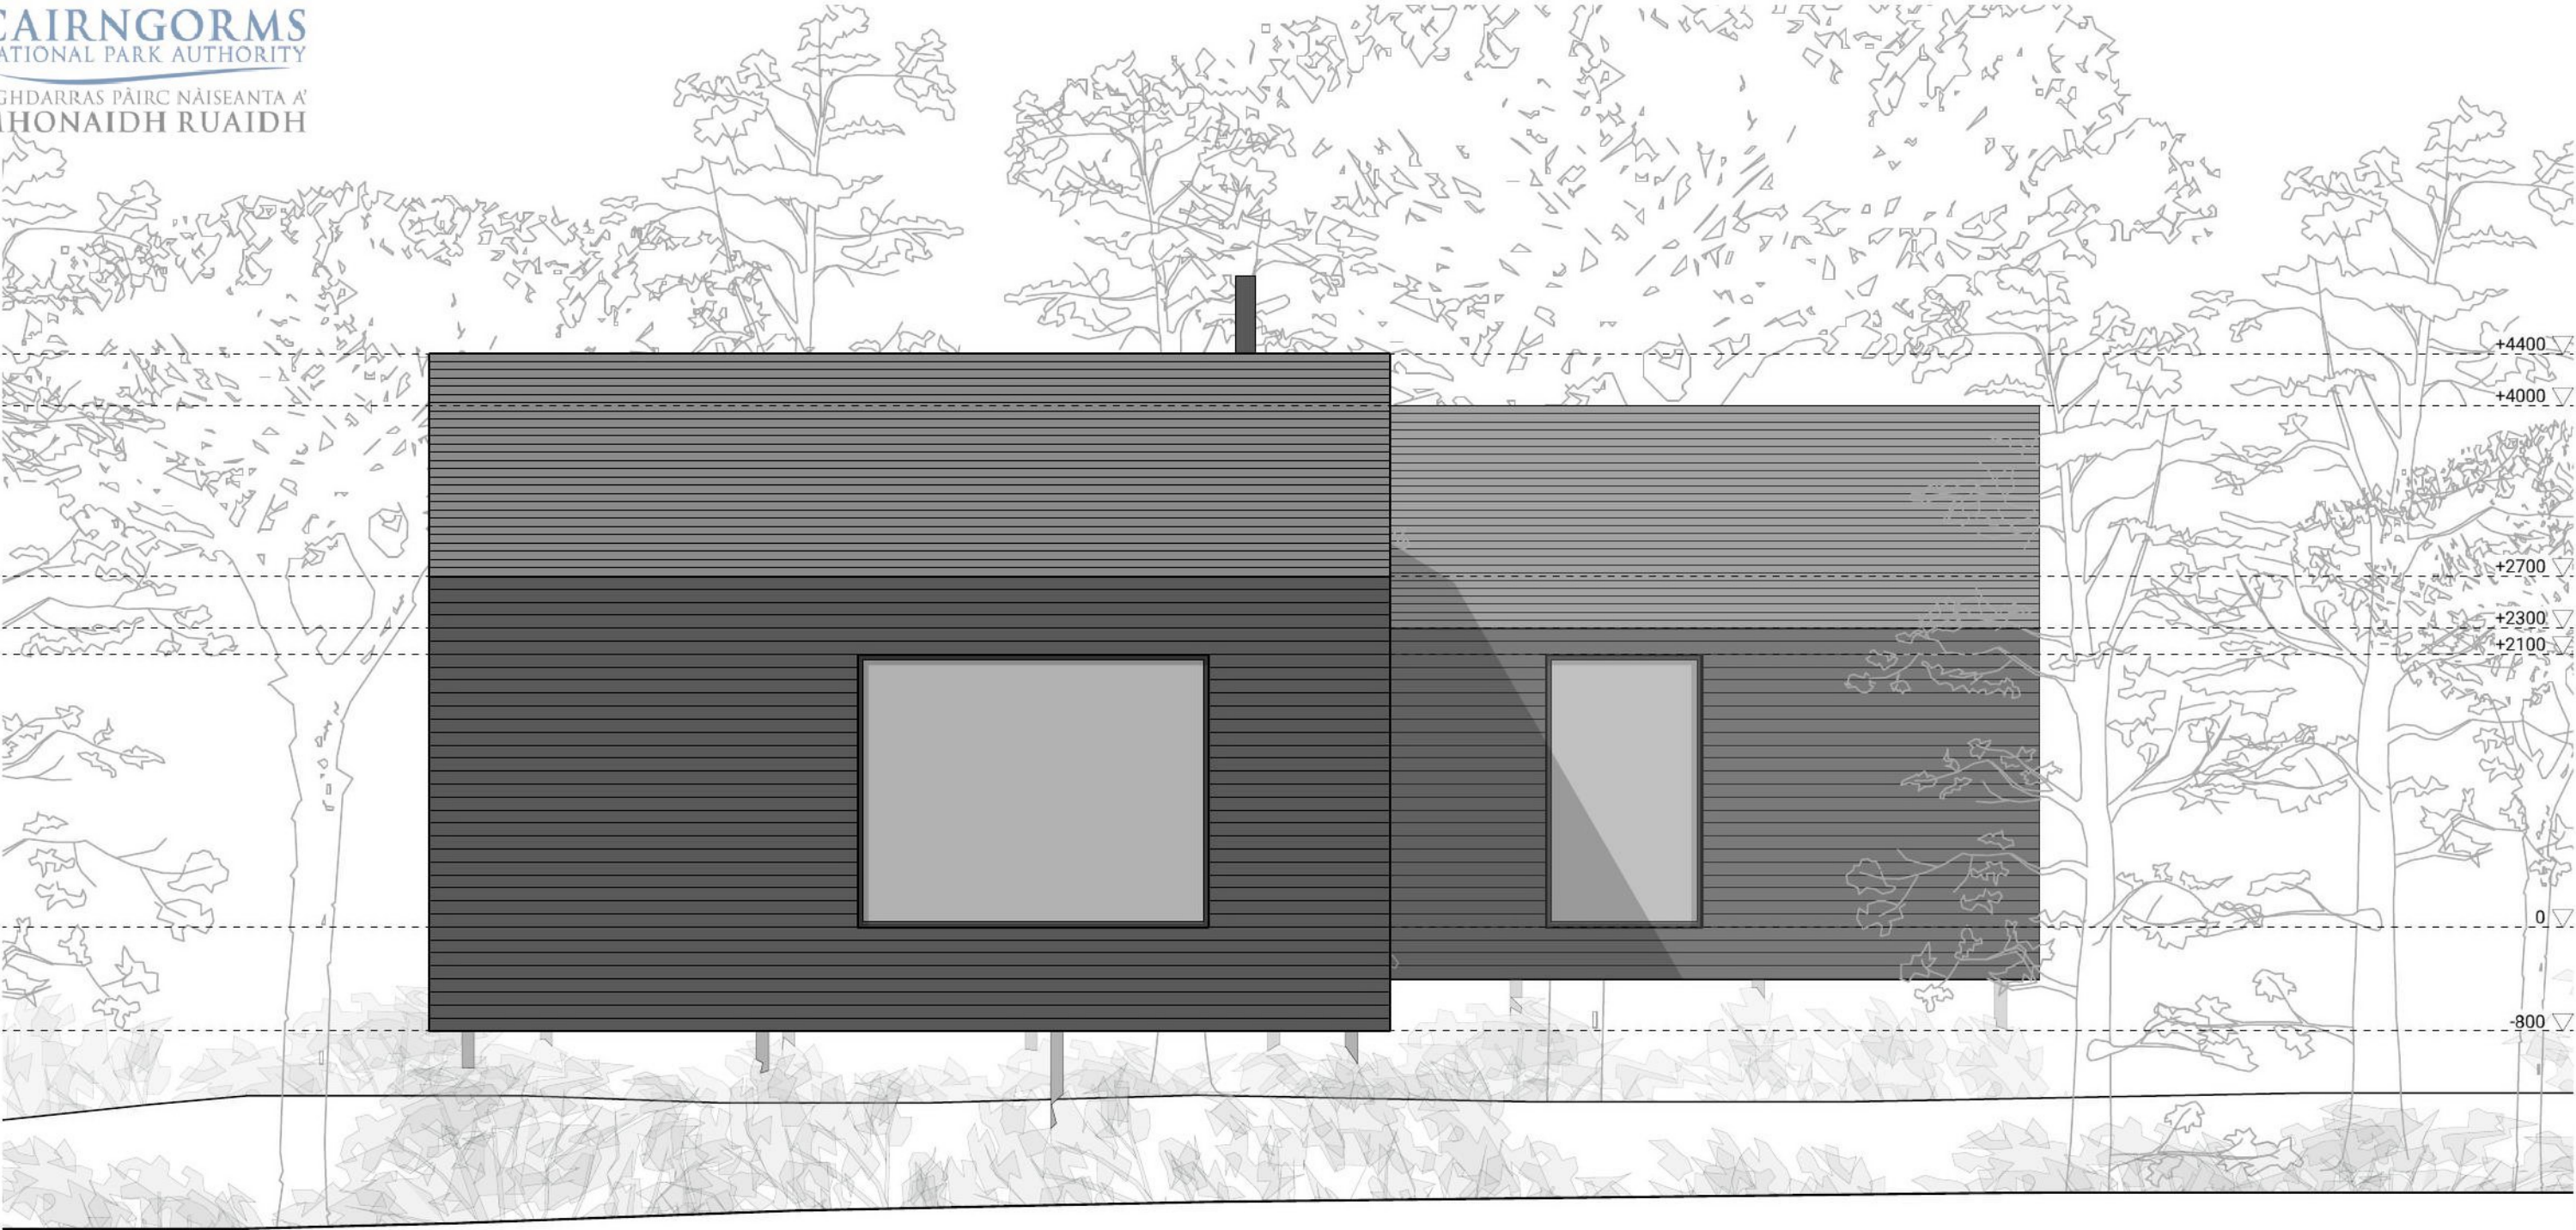

FINISHES:
EXTERNAL SKIN: BLACK STAINED SIBERIAN LARCH
WINDOW AND DOOR FRAMES: DARK GREY

0 0.5m 2.5m

REV	DESCRIPTION	DATE	PREPARED	APPROVED
-	Planning Submission	20/11/19	HS	SR



Skye
Fàs, Sabhal Mòr Ostaig
Sleat, Isle of Skye
IV44 8RQ
+44 (0)1471 833 300

Glasgow
Unit 4, Building 5,
Templeton Business Centre
62 Templeton Street
Glasgow, G40 1DA
+44(0)141 550 1401

dualchas.com
info@dualchas.com

© Dualchas Architects. To be read in conjunction with the specification and all relevant drawings. Contractor to check all dimensions on site. Do not scale from this drawing. Architect to be advised of any variation between the drawings and site conditions.

DRAWING SET
PLANNING

DRAWING TITLE
PROPOSED FRONT ELEVATION


DRAWING NUMBER
826_01_401

SCALE
1:50 @ A3

CLIENT
826_WILDLAND_BOTHY

DRAWN BY
HS

DATE
20/11/2019

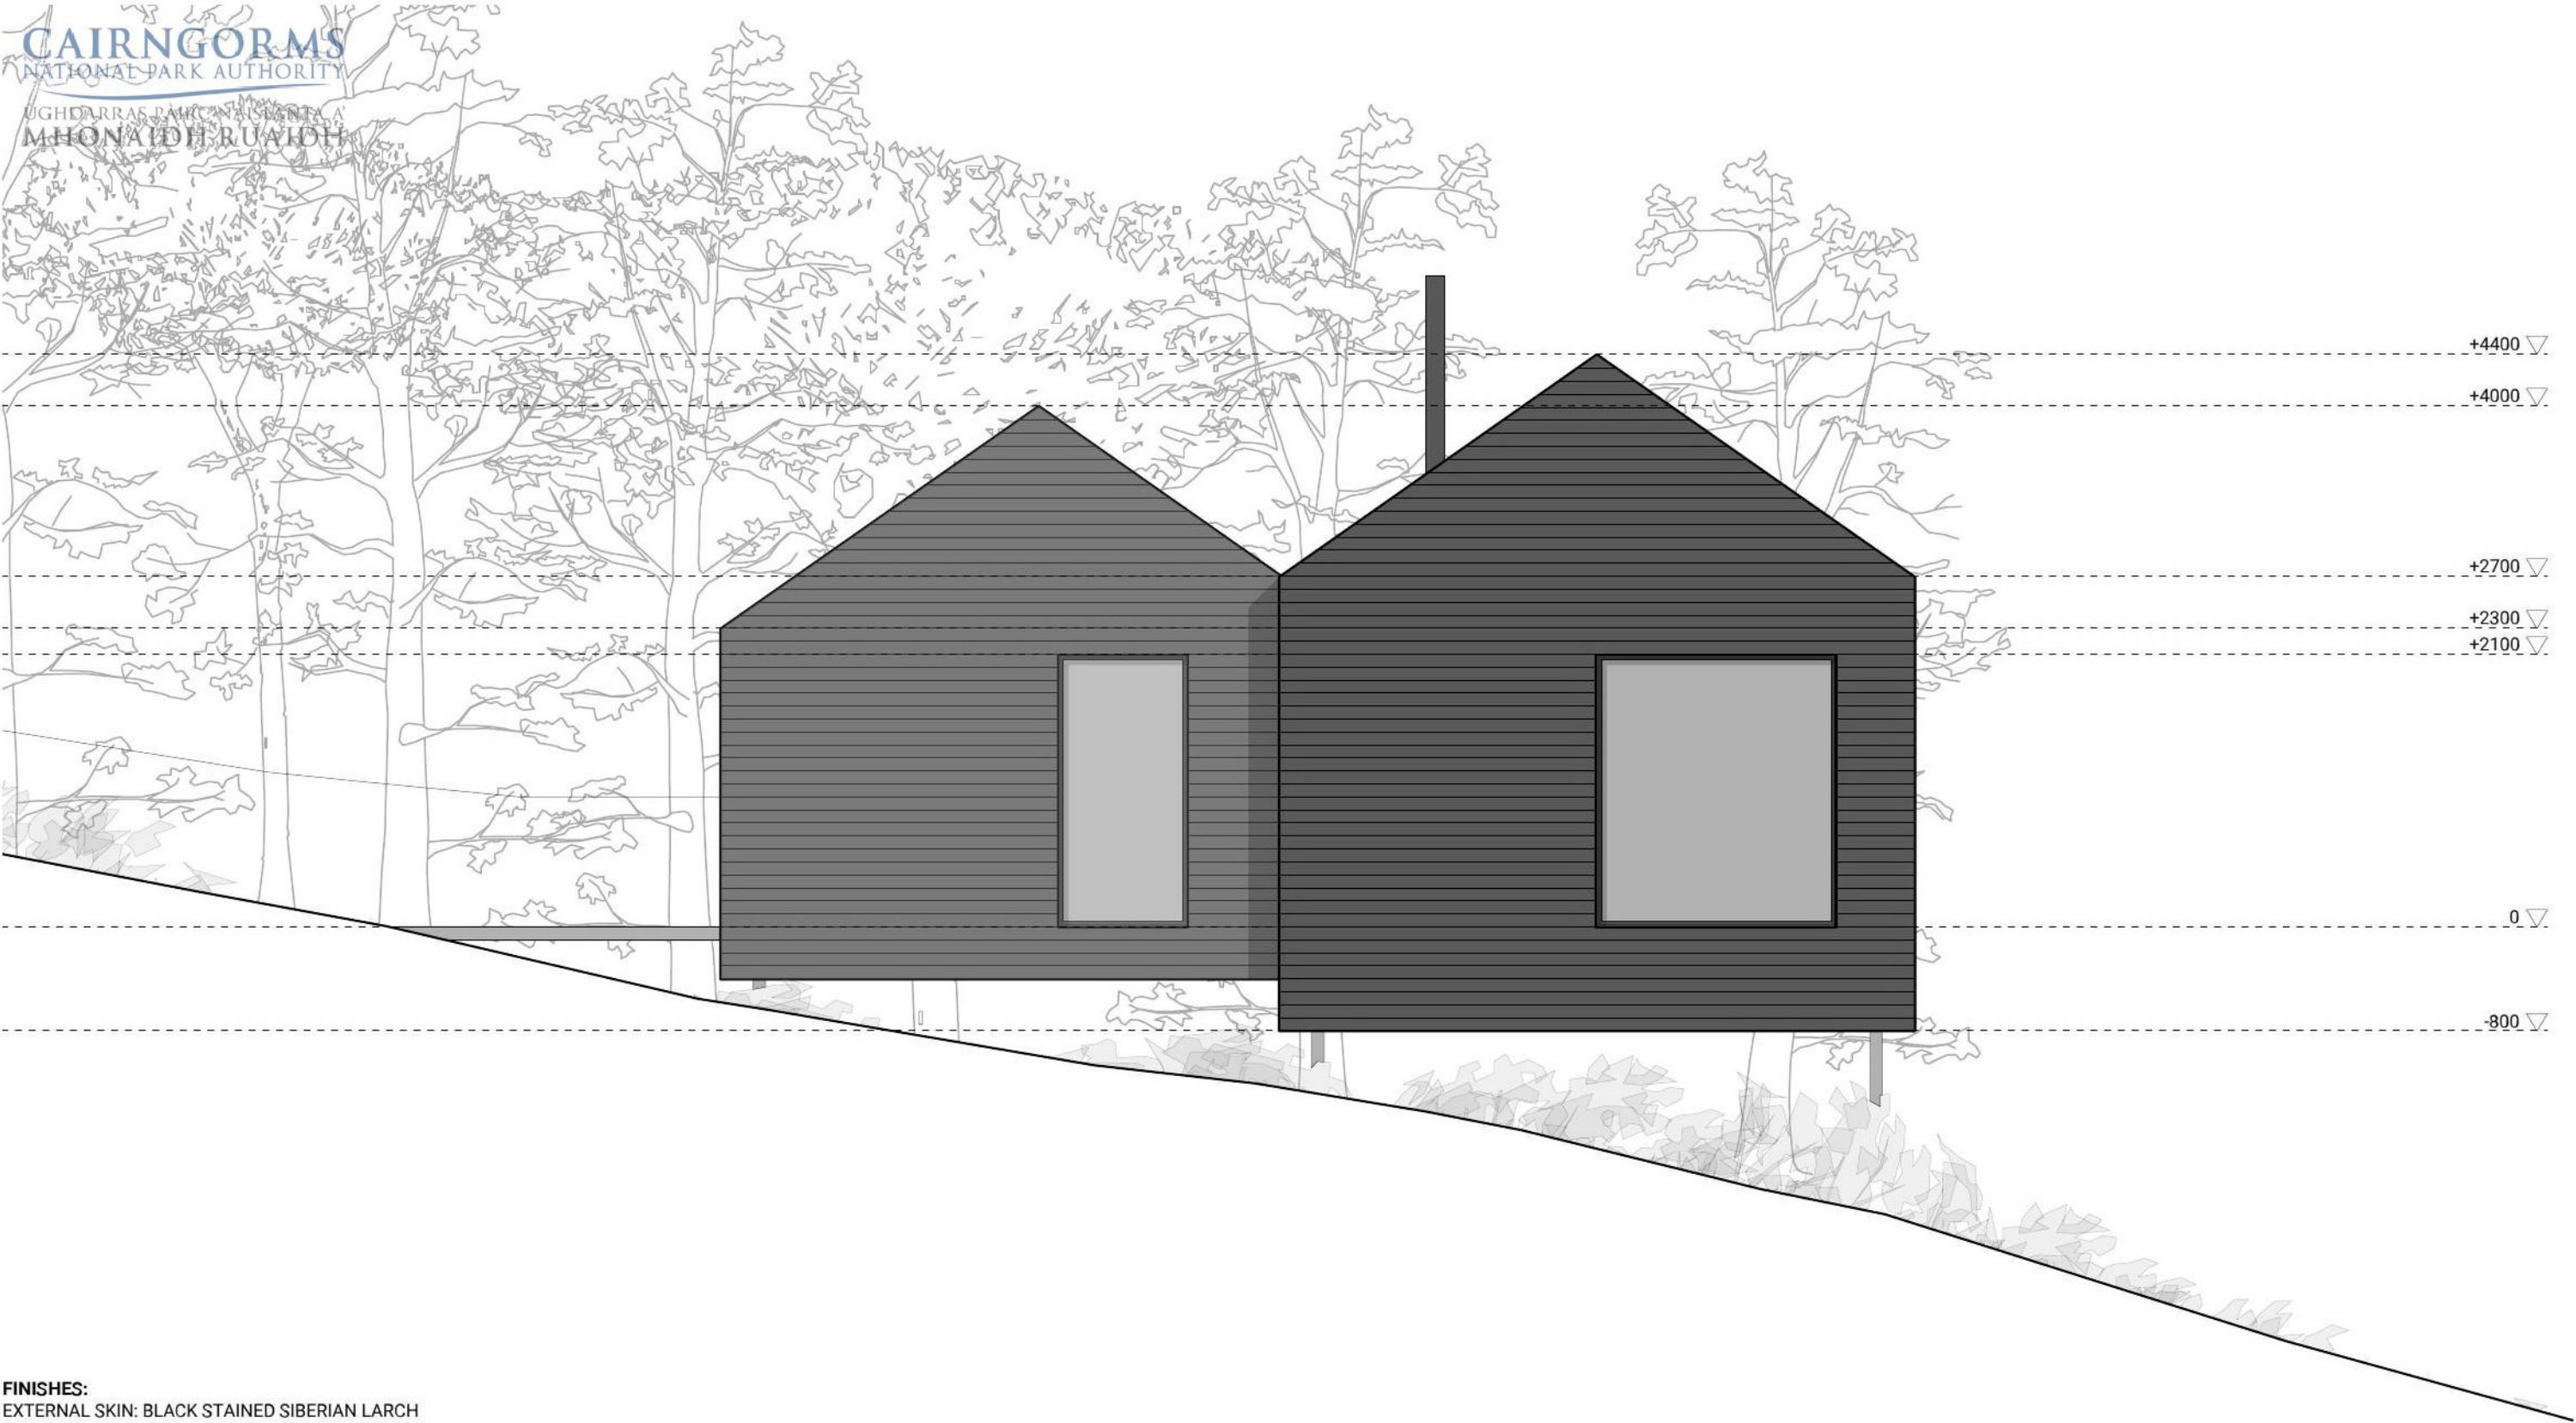

FINISHES:
EXTERNAL SKIN: BLACK STAINED SIBERIAN LARCH
WINDOW AND DOOR FRAMES: DARK GREY

0 0.5m 2.5m

REV	DESCRIPTION	DATE	PREPARED	APPROVED
-	Planning Submission	20/11/19	HS	SR



Skye
Fàs, Sabhal Mòr Ostaig
Sleat, Isle of Skye
IV44 8RQ
+44 (0)1471 833 300

Glasgow
Unit 4, Building 5,
Templeton Business Centre
62 Templeton Street
Glasgow, G40 1DA
+44(0)141 550 1401

© Dualchas Architects. To be read in conjunction with the specification and all relevant drawings. Contractor to check all dimensions on site. Do not scale from this drawing. Architect to be advised of any variation between the drawings and site conditions.

DRAWING SET
PLANNING

DRAWING TITLE
PROPOSED SIDE ELEVATION 1


DRAWING NUMBER
826_01_403

SCALE
1:50 @ A3

CLIENT
826_WILDLAND_BOTHY

DRAWN BY
HS

DATE
20/11/2019

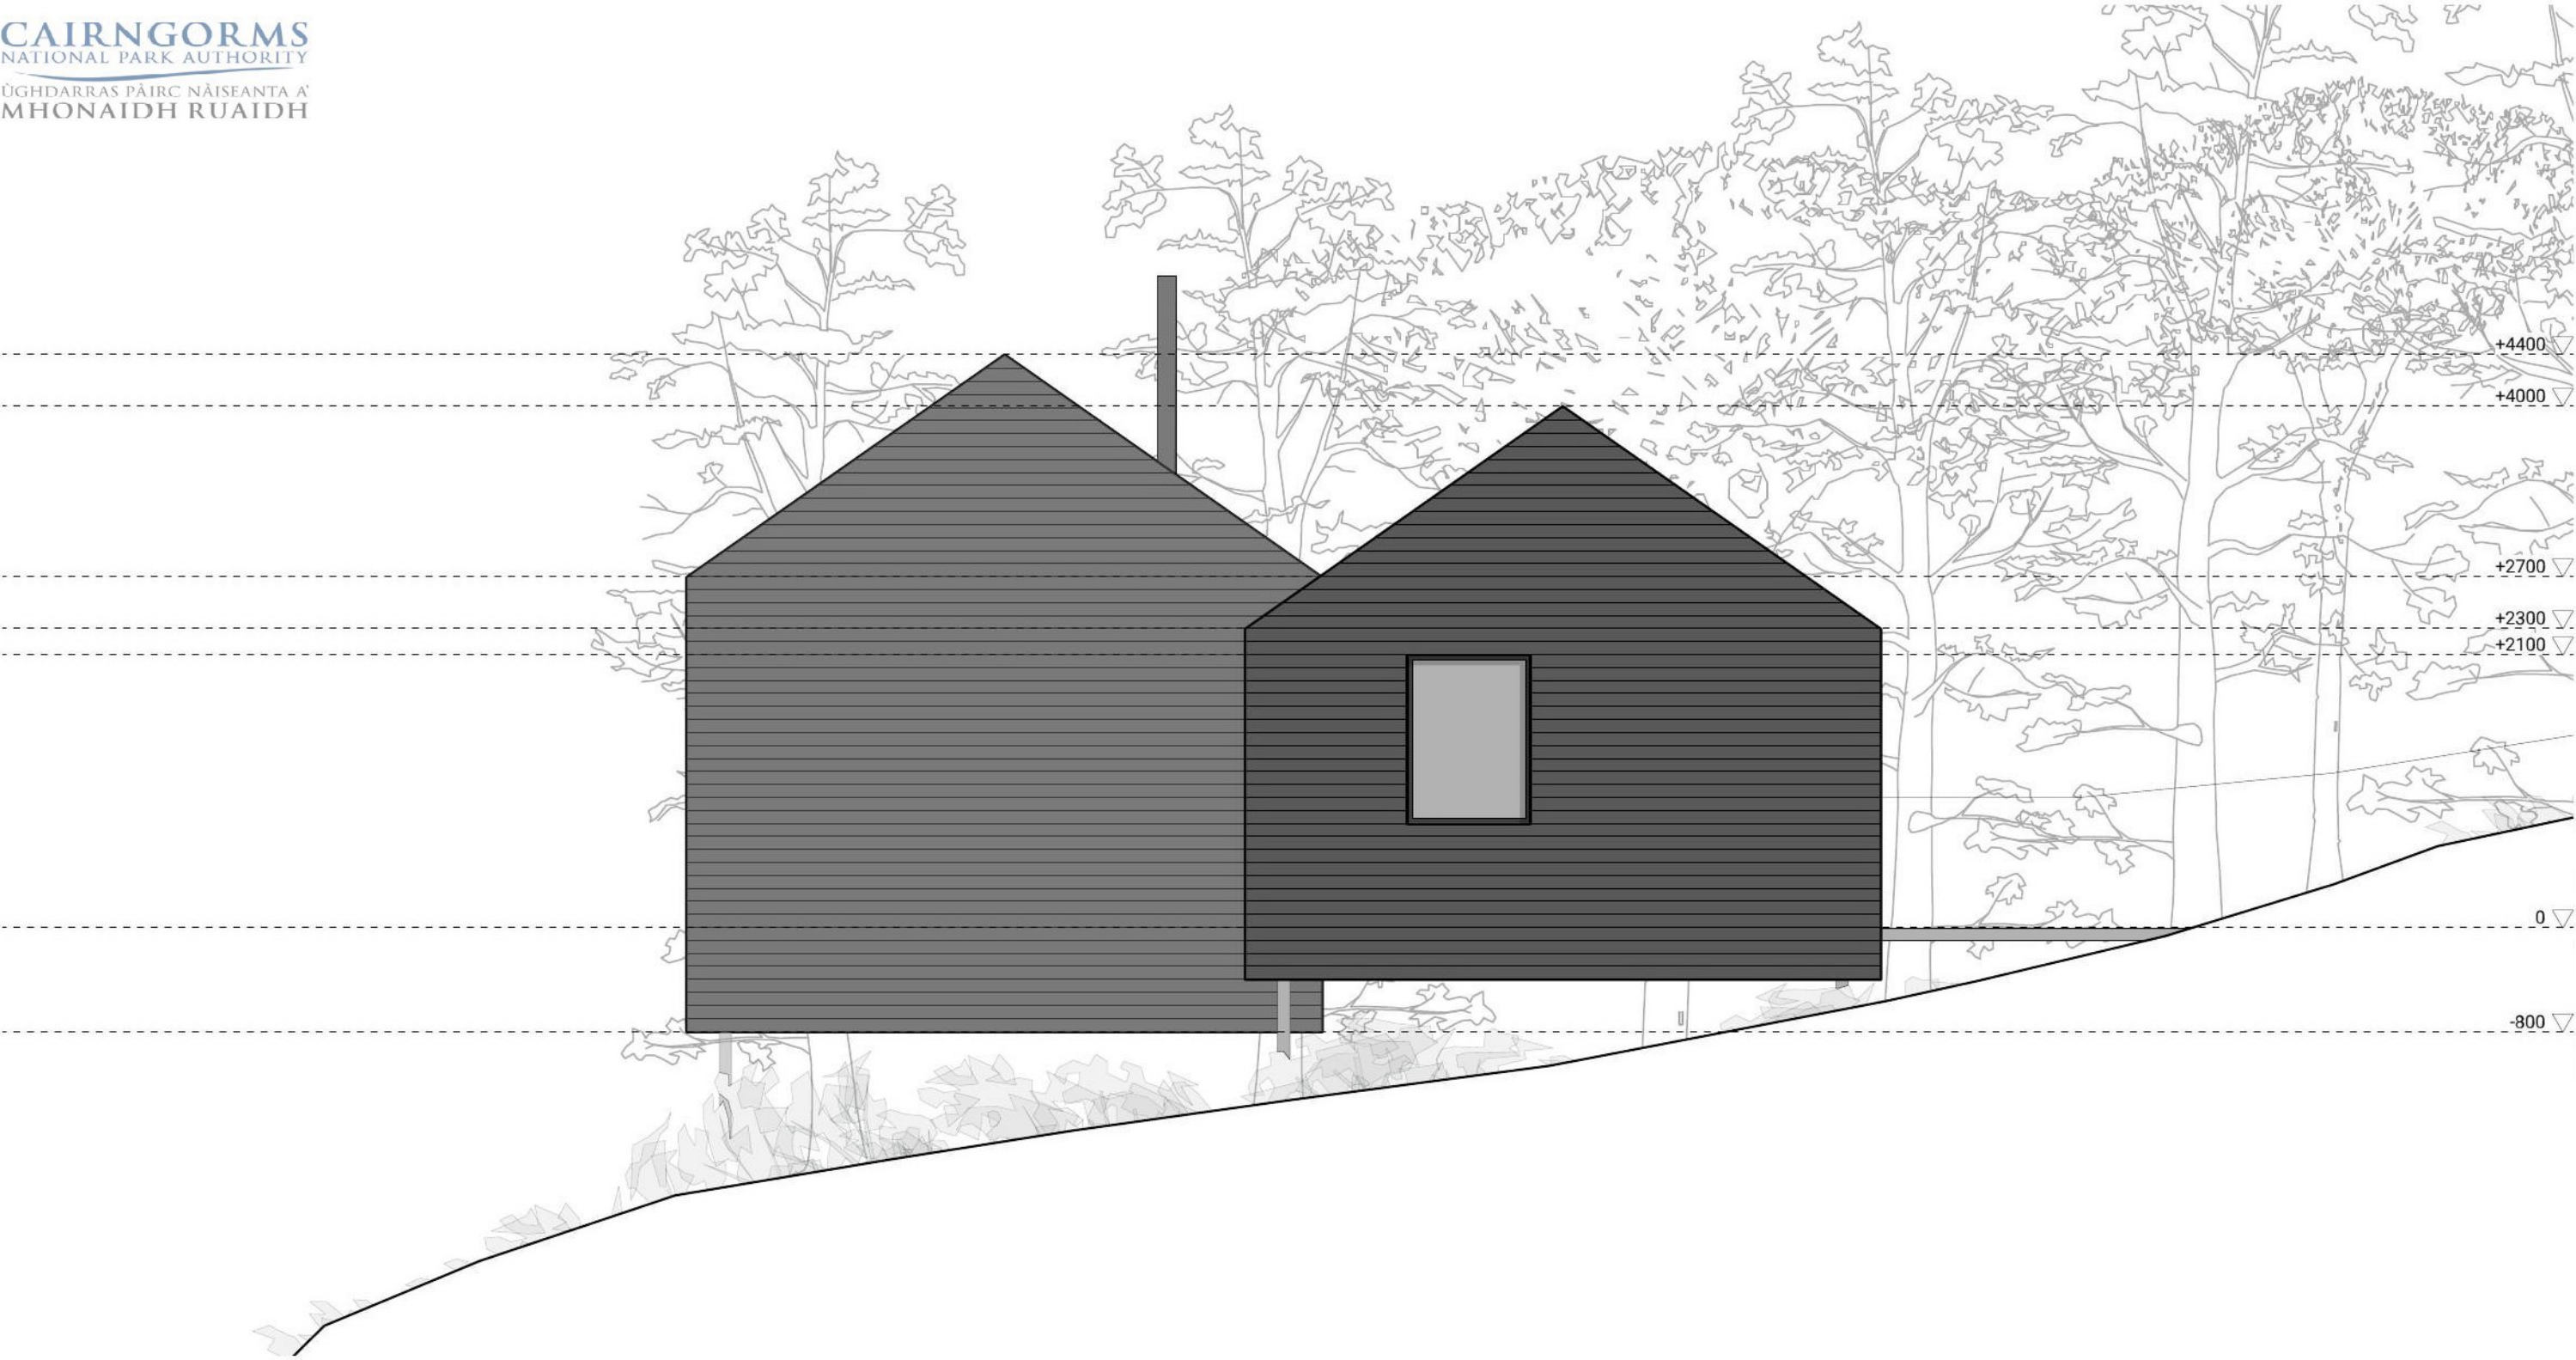

FINISHES:
EXTERNAL SKIN: BLACK STAINED SIBERIAN LARCH
WINDOW AND DOOR FRAMES: DARK GREY

0 0.5m 2.5m

REV	DESCRIPTION	DATE	PREPARED	APPROVED
-	Planning Submission	20/11/19	HS	SR



Skye
Fàs, Sabhal Mòr Ostaig
Sleat, Isle of Skye
IV44 8RQ
+44 (0)1471 833 300

Glasgow
Unit 4, Building 5,
Templeton Business Centre
62 Templeton Street
Glasgow, G40 1DA
+44(0)141 550 1401

dualchas.com
info@dualchas.com

© Dualchas Architects. To be read in conjunction with the specification and all relevant drawings. Contractor to check all dimensions on site. Do not scale from this drawing. Architect to be advised of any variation between the drawings and site conditions.

DRAWING SET
PLANNING

DRAWING TITLE
PROPOSED SIDE ELEVATION 2


DRAWING NUMBER
826_01_404

SCALE
1:50 @ A3

CLIENT
826_WILDLAND_BOTHY

DRAWN BY
HS

DATE
20/11/2019

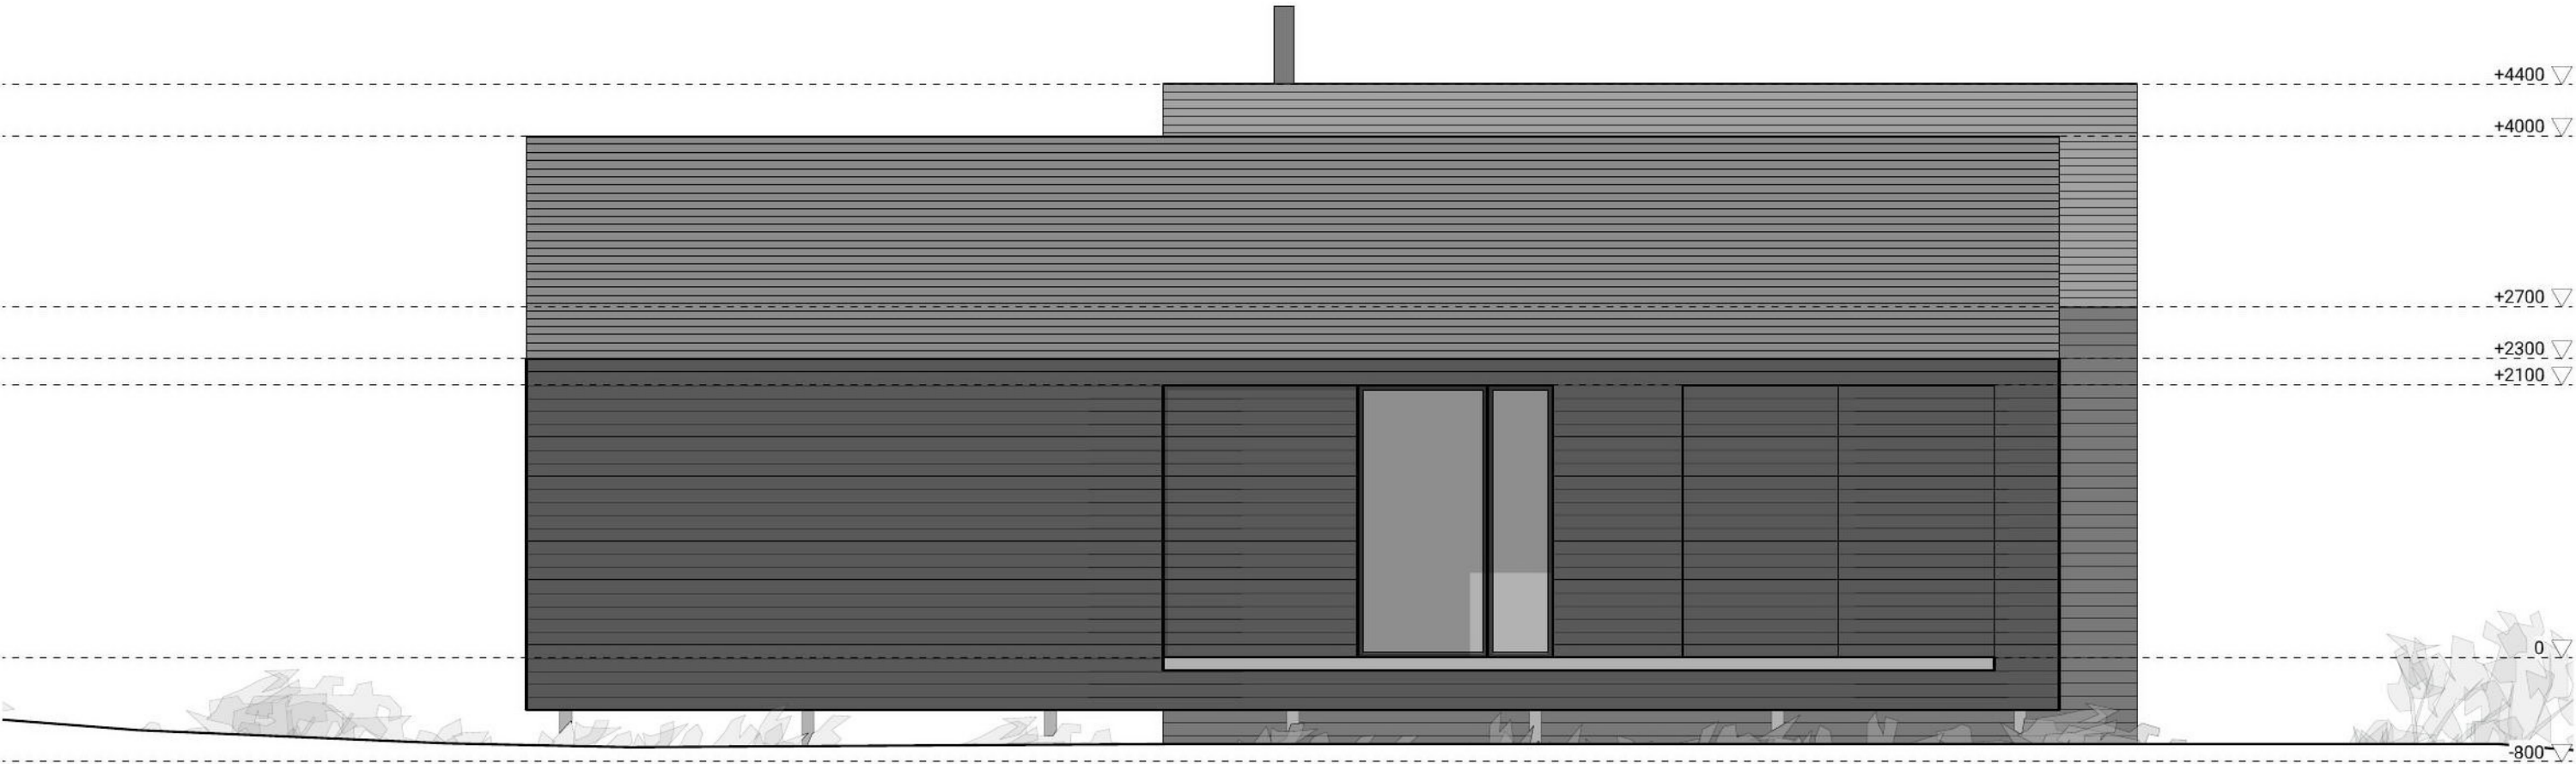

FINISHES:
EXTERNAL SKIN: BLACK STAINED SIBERIAN LARCH
WINDOW AND DOOR FRAMES:: DARK GREY



REV	DESCRIPTION	DATE	PREPARED	APPROVED
-	Planning Submission	20/11/19	HS	SR



Dualchas.

Skye
Fàs, Sabhal Mòr Ostaig
Sleat, Isle of Skye
IV44 8RQ
+44 (0)1471 833 300

Glasgow
Unit 4, Building 5,
Templeton Business Centre
62 Templeton Street
Glasgow, G40 1DA
+44(0)141 550 1401

dualchas.com
info@dualchas.com

© Dualchas Architects. To be read in conjunction with the specification and all relevant drawings. Contractor to check all dimensions on site. Do not scale from this drawing. Architect to be advised of any variation between the drawings and site conditions.

DRAWING SET
PLANNING

DRAWING TITLE
PROPOSED BACK ELEVATION


DRAWING NUMBER
826_01_402

SCALE
1:50 @ A3

CLIENT
826_WILDLAND_BOTHY

DRAWN BY
HS

DATE
20/11/2019

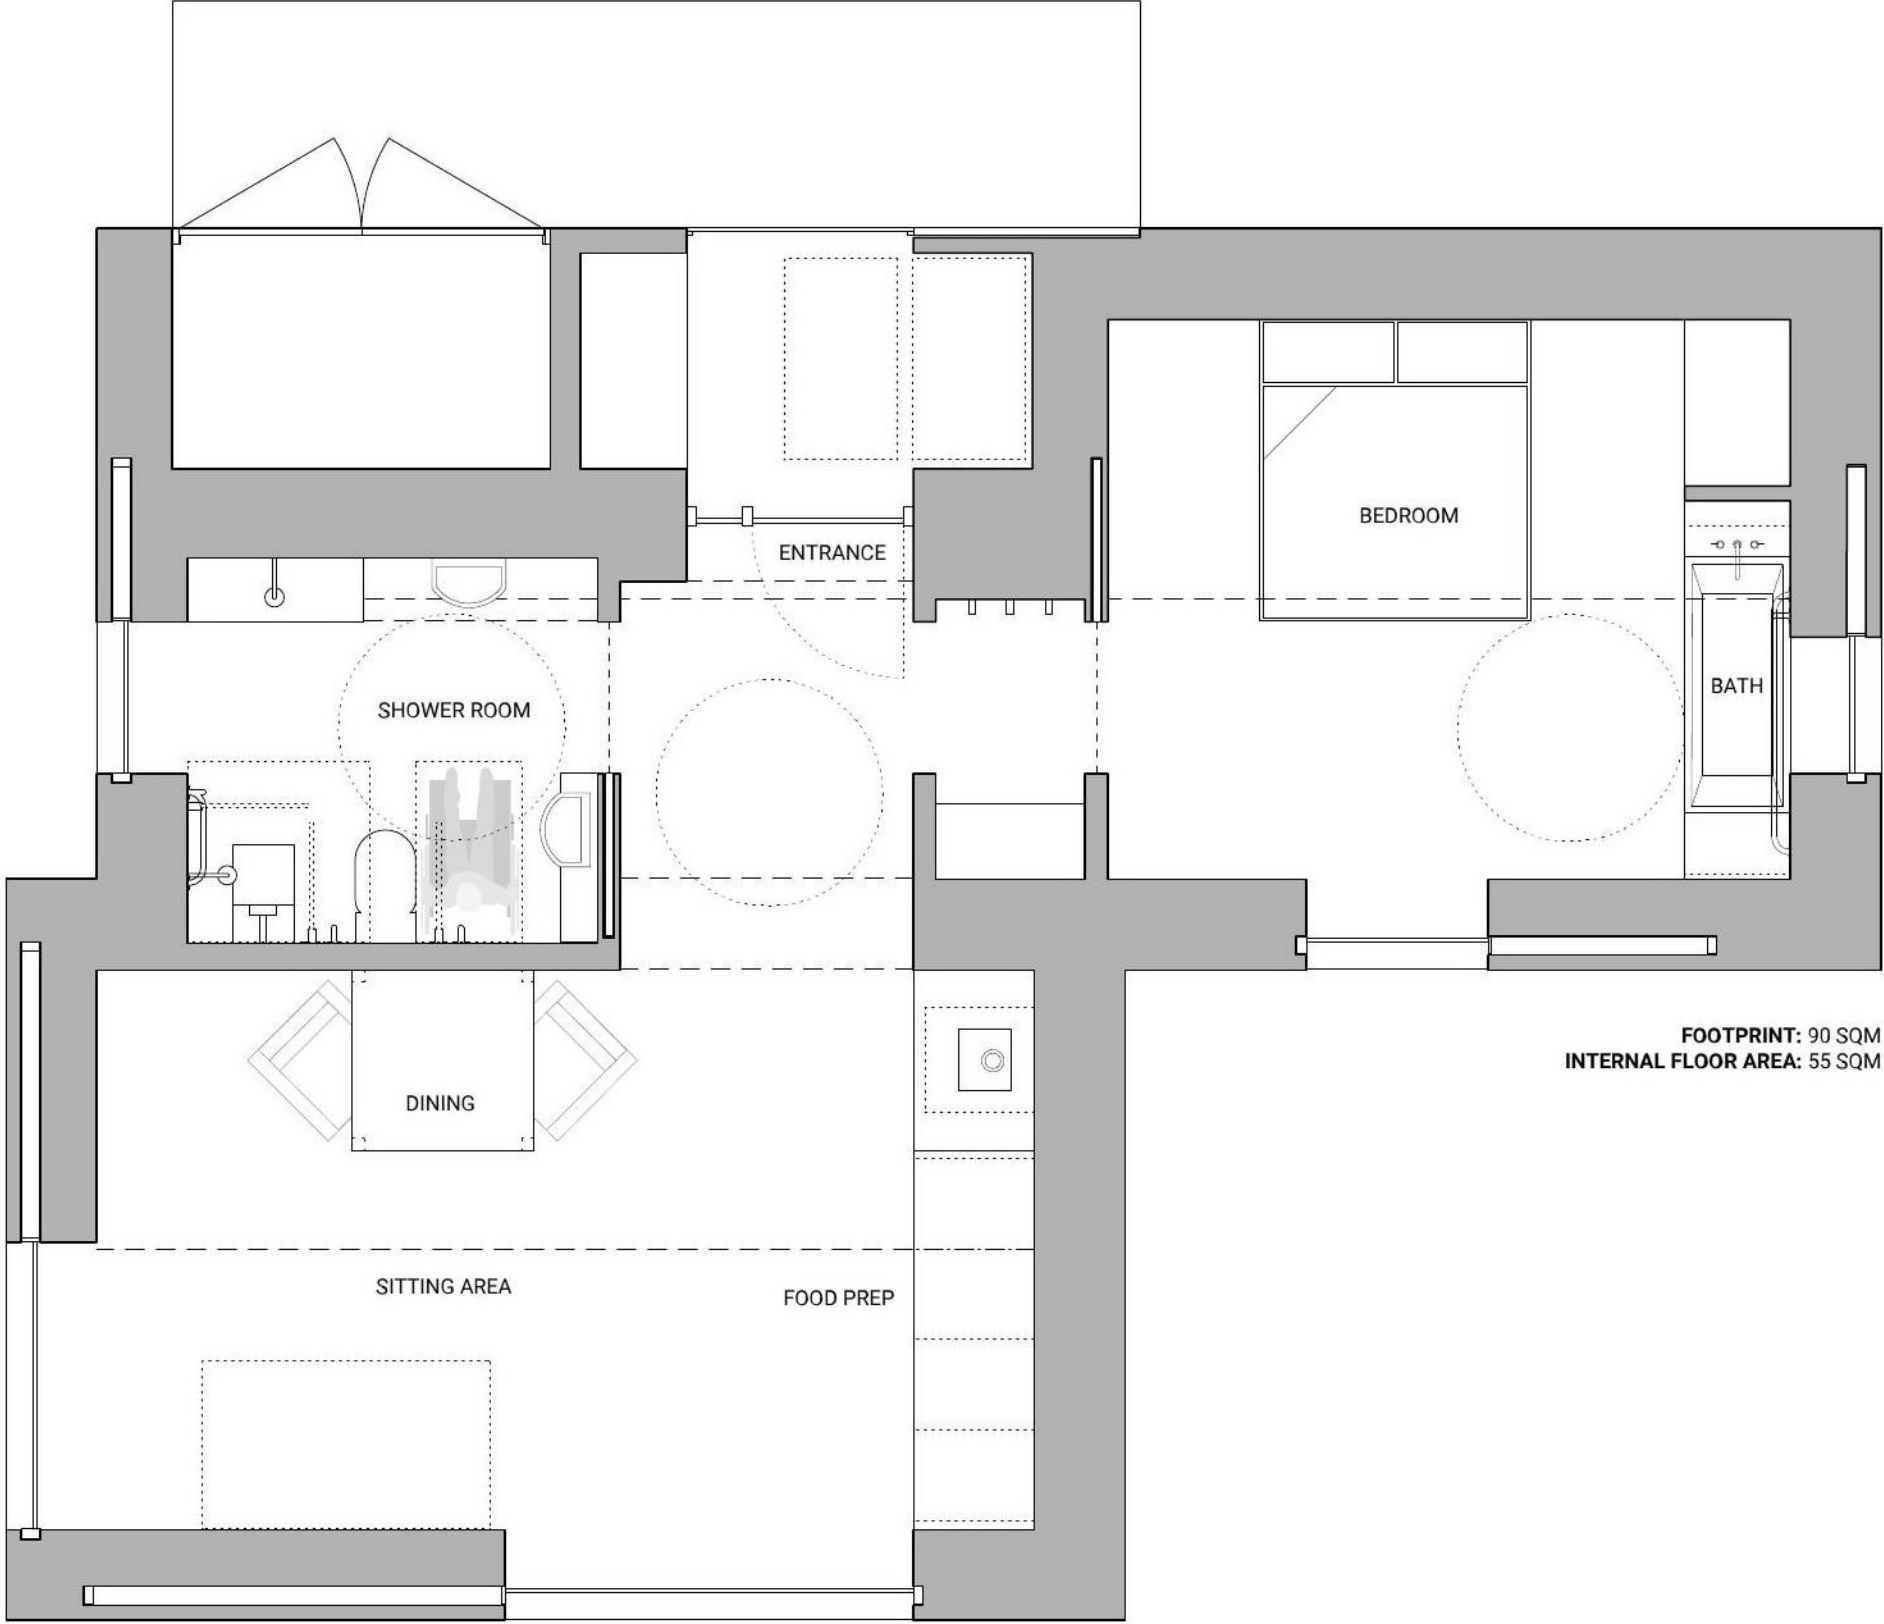

FOOTPRINT: 90 SQM
INTERNAL FLOOR AREA: 55 SQM

0 0.5m 2.5m



REV	DESCRIPTION	DATE	PREPARED	APPROVED
-	Planning Submission	20/11/19	HS	SR



Skye
Fàs, Sabhal Mòr Ostaig
Sleat, Isle of Skye
IV44 8RQ
+44 (0)1471 833 300

Glasgow
Unit 4, Building 5,
Templeton Business Centre
62 Templeton Street
Glasgow, G40 1DA
+44(0)141 550 1401

dualchas.com
info@dualchas.com

© Dualchas Architects. To be read in conjunction with the specification and all relevant drawings. Contractor to check all dimensions on site. Do not scale from this drawing. Architect to be advised of any variation between the drawings and site conditions.

DRAWING SET
PLANNING

DRAWING TITLE
PROPOSED FLOOR PLAN

DRAWING NUMBER
826_01_201

SCALE
1:50 @ A3

CLIENT
826_WILDLAND_BOTHY

DRAWN BY
HS

DATE
20/11/2019