

AGENDA ITEM 5

APPENDIX 2a

2020/0076/DET


CONSTRUCTION METHOD
STATEMENT PLANS –
CONSTRUCTION SITE AREA



Location Plan



Site Layout Plan

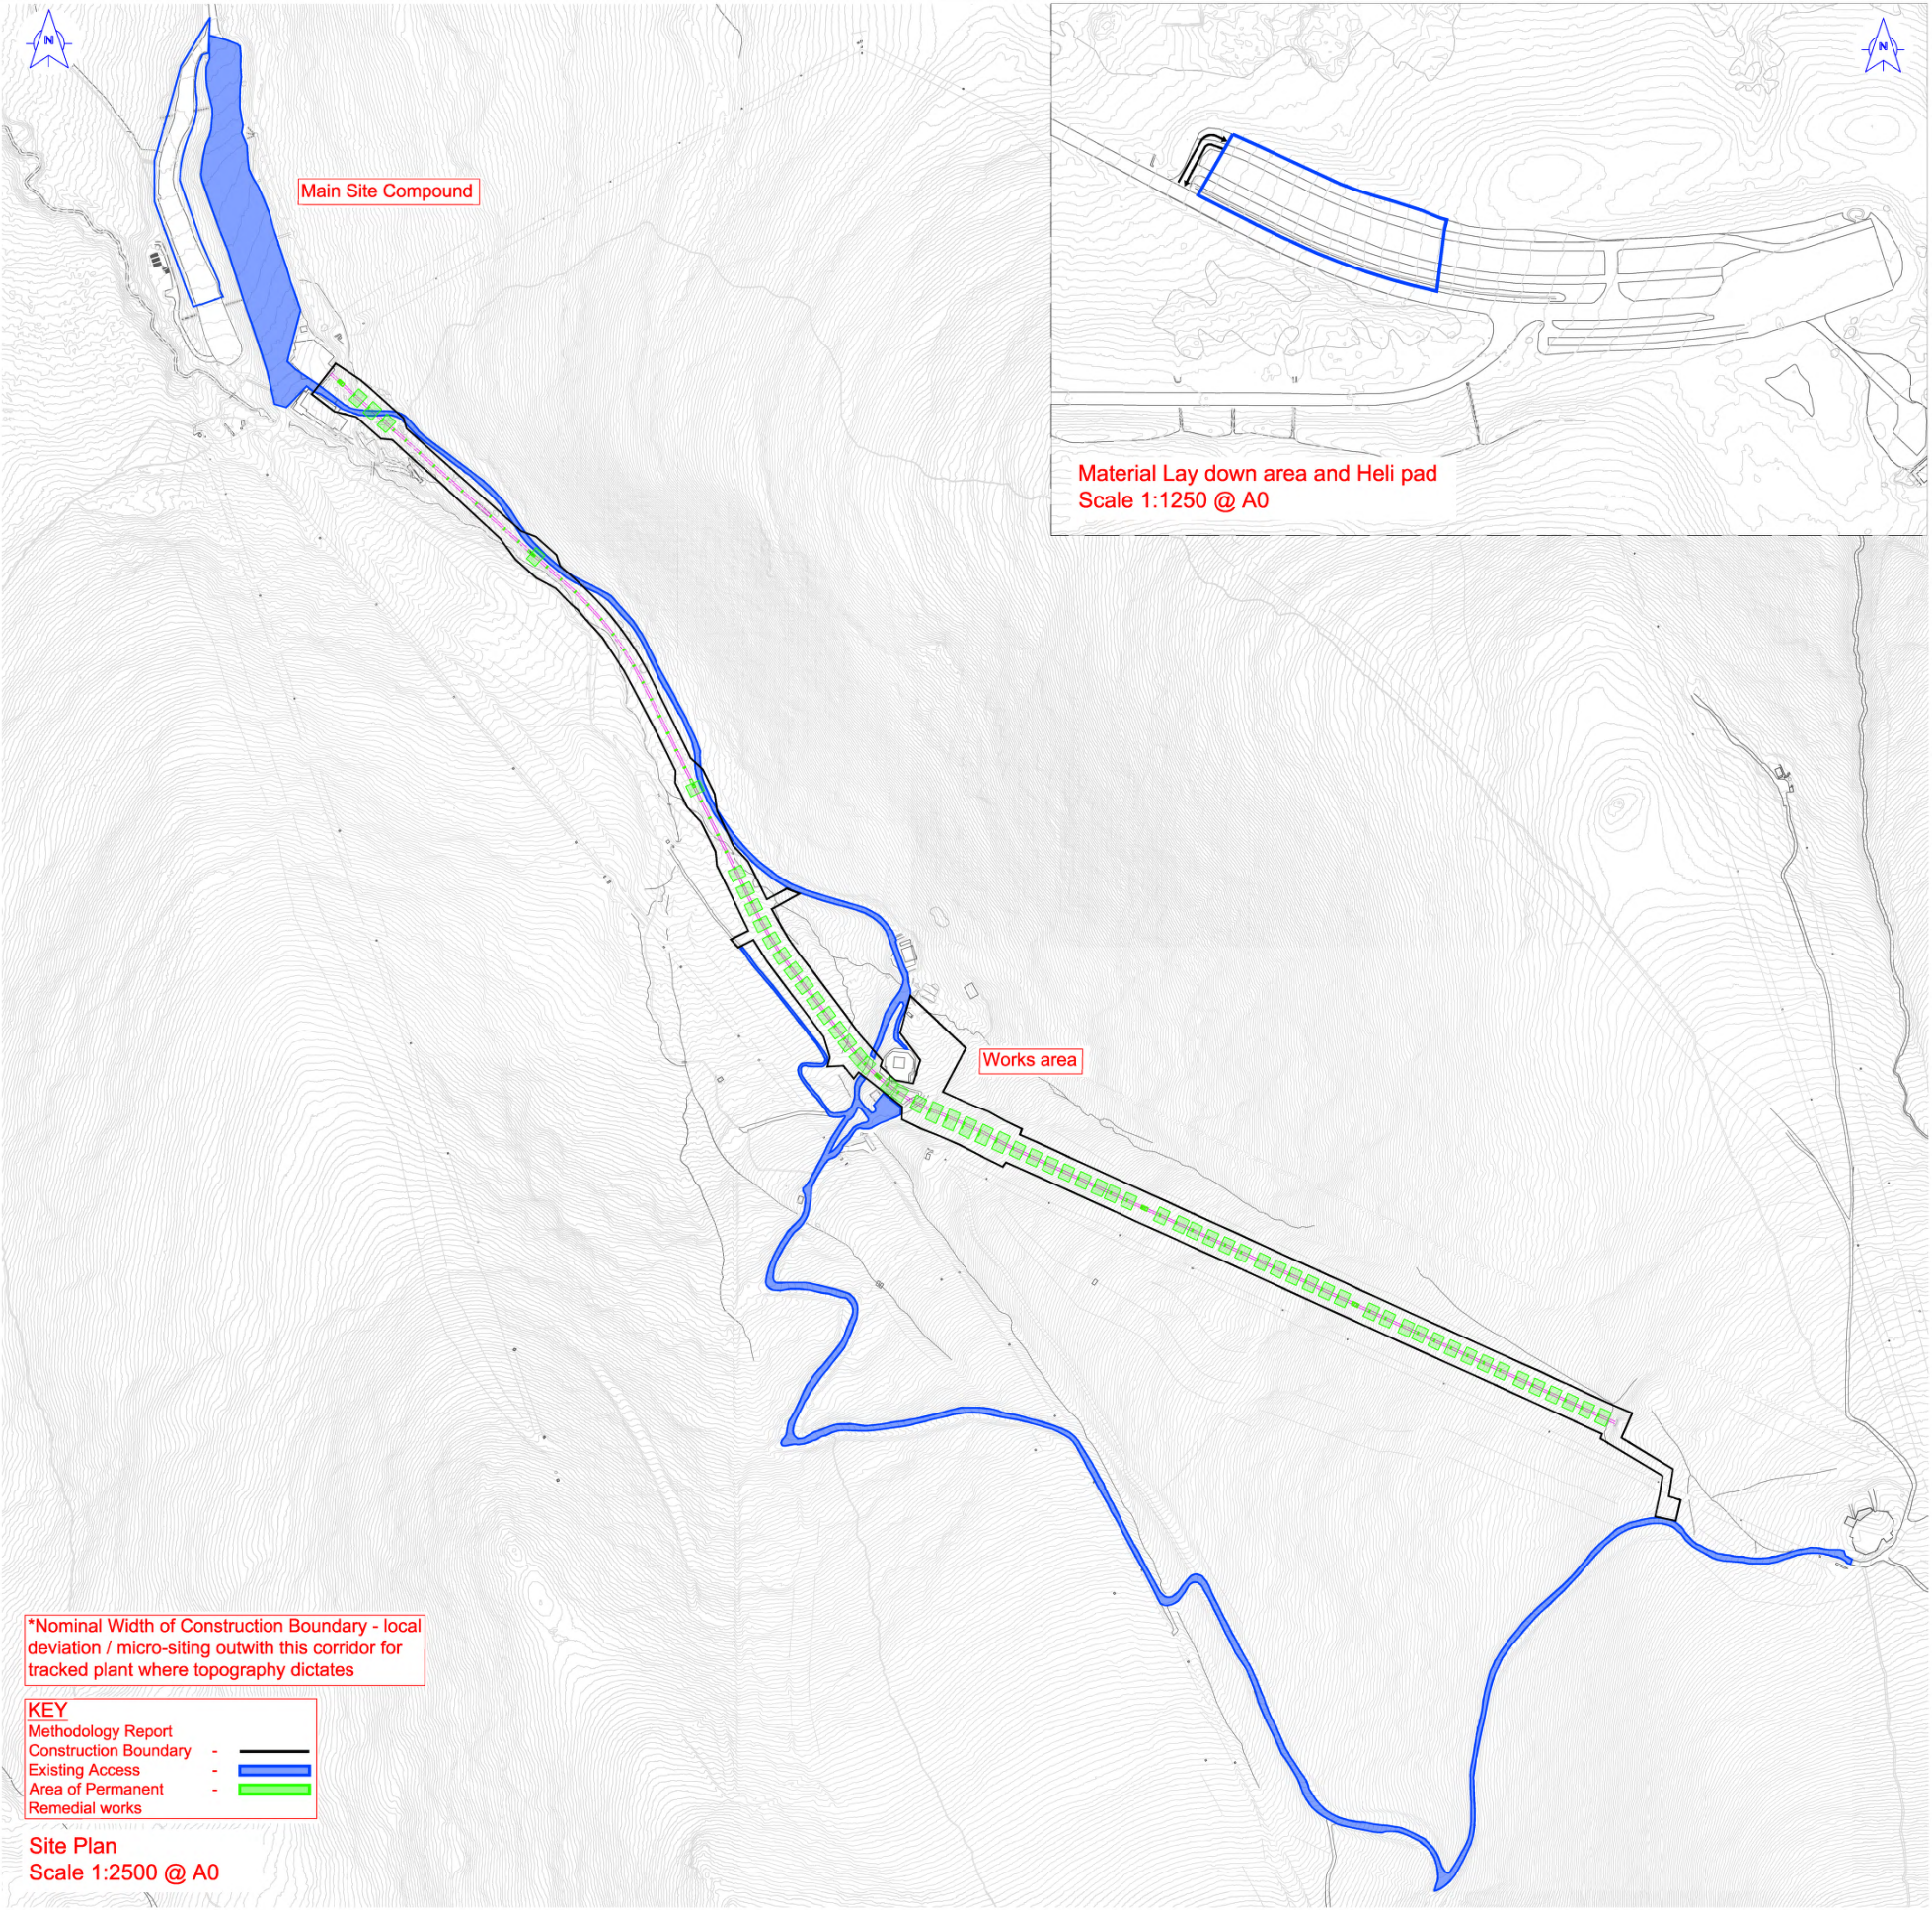

*Nominal Width of Construction Boundary - local deviation / micro-siting outwith this corridor for tracked plant where topography dictates

KEY	
Methodology Report	-
Construction Boundary	-
Existing Access	-
Area of Permanent Remedial works	-

Site Plan
Scale 1:2500 @ A0

B	Updated to Change of Remedial Works Area	CB	11/03	ND	
A	DRAWING UPDATES	CB	06/03	ND	
Rev	Description	By	Date	Chk'd	Auth

Balfour Beatty

TENDER DRAWING

Maxim 7
Parklands Avenue
Holytown, ML1 4WQ
Tel :- 01698 647500

Title Cairngorms Funicular Repair Project Site Boundary				
Original Scale As Shown	Designed/Drawn CB	Checked ND	Authorised Date 00/00/00	
Status T	Drawing Number CS19035C-001-B-T			Rev B