

AGENDA ITEM 6

APPENDIX I

2020/0012/DET

PLANS

Do not use scaled dimensions from this drawing for construction purposes. All dimensions are to be verified and checked on site by the Main Contractor before the commencement of any shop drawings or work.

All discrepancies are to be reported to the architect immediately.

This drawing is to be read in conjunction with all related Architects, Engineer's and Specialist drawings and relevant information.

This drawing is copyright of Hamay McLaren Architects Ltd.

Revisions:

1 Gladale Cottages, Comrie, Cliffe, PH6 2JX
T 01764 576270
W www.hamaymlarenarchitects.co.uk
E info@hamaymlaren.co.uk

Project Name:

Proposed Gallery
House of Bruar

Client:

House of Bruar

Drawing Title:


Location Plan

Scale: Drawing No.


1:10,000 19/15/LO1

Date: Drawn by:

25-10-19 JH

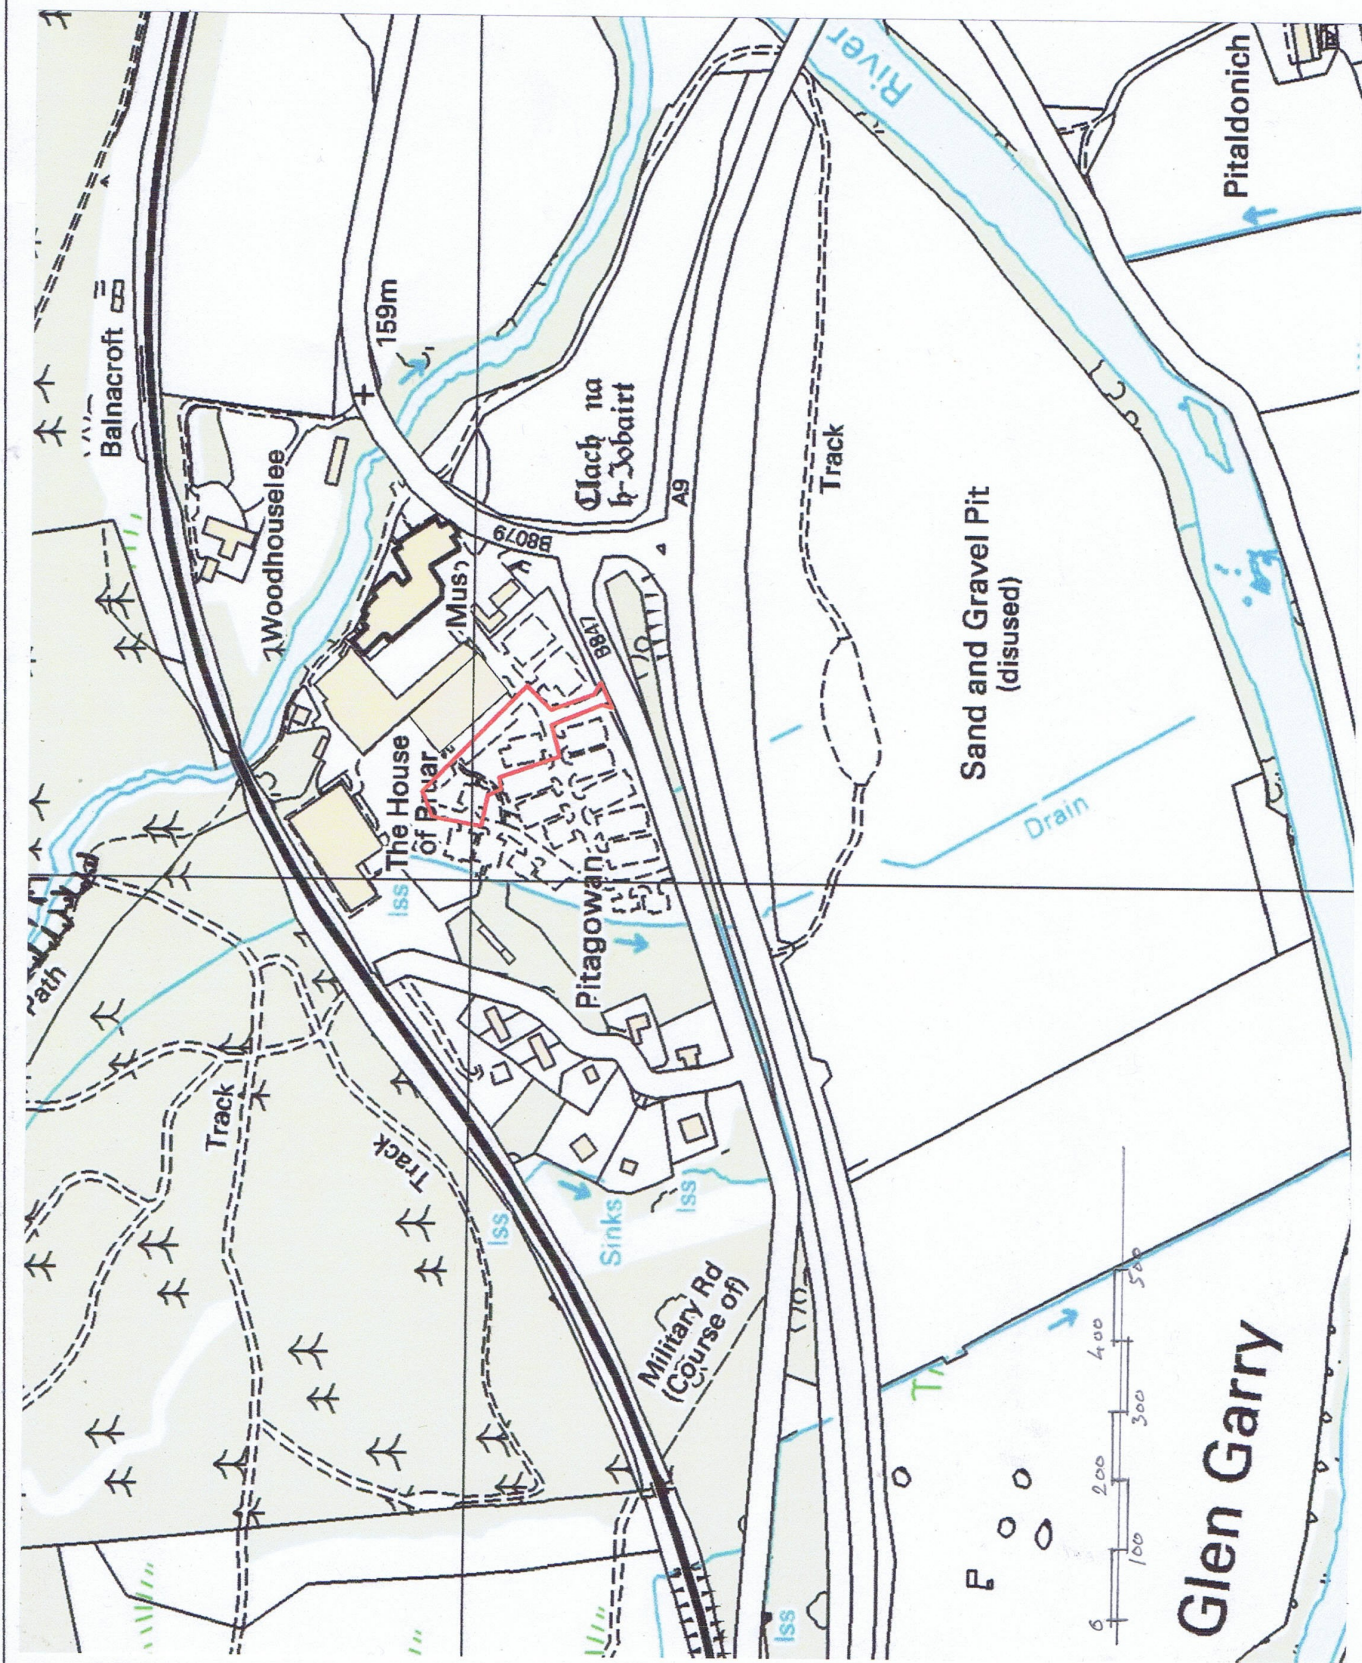


This drawing is copyright of Hannay McLaren Architects Ltd.

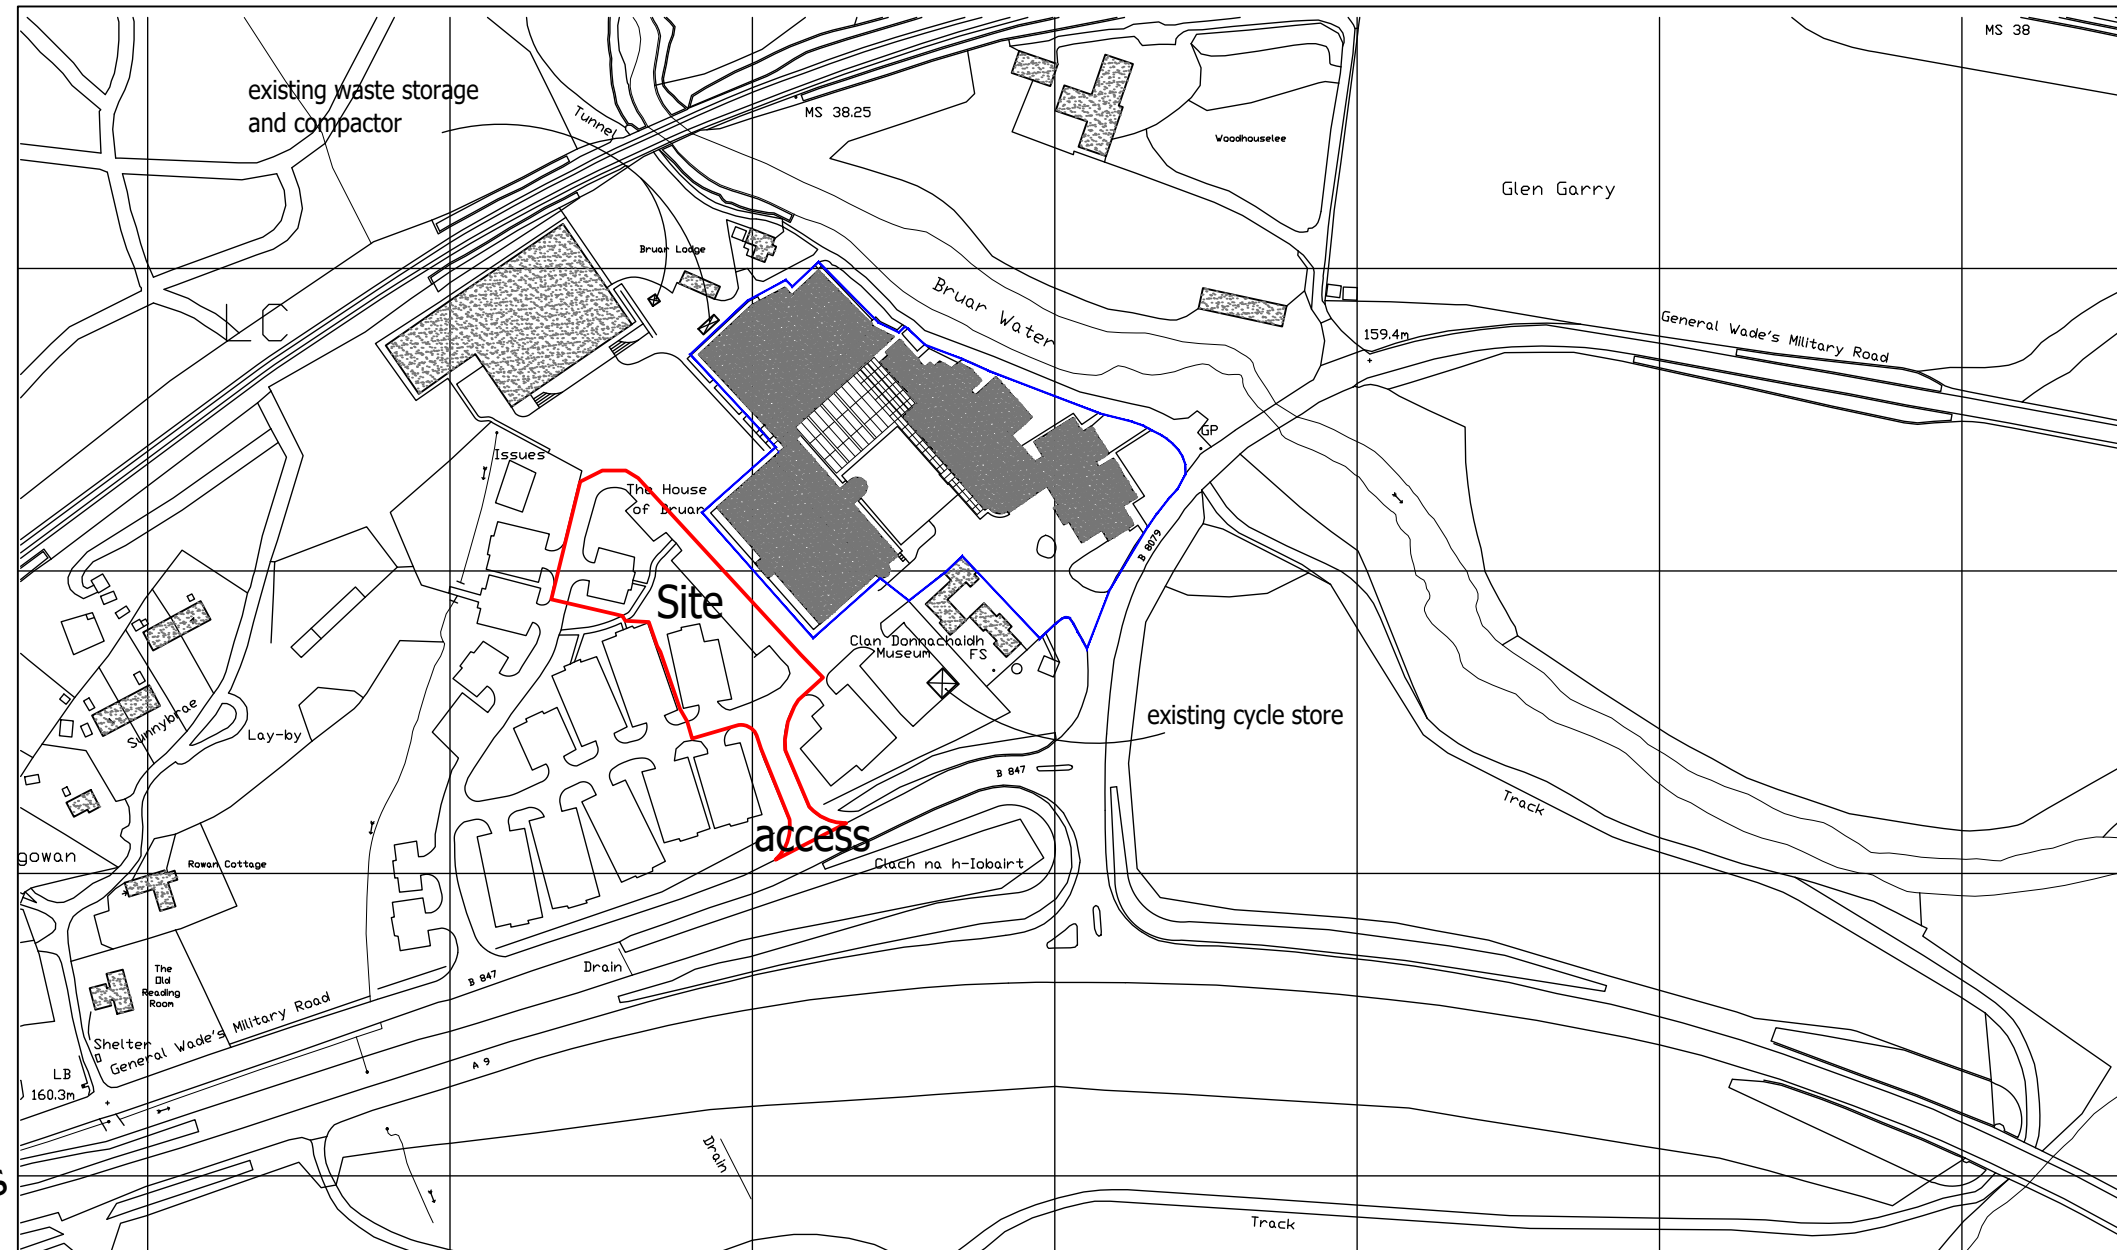


JH

Location Plan 1:2500

 


to Inverness


to Perth

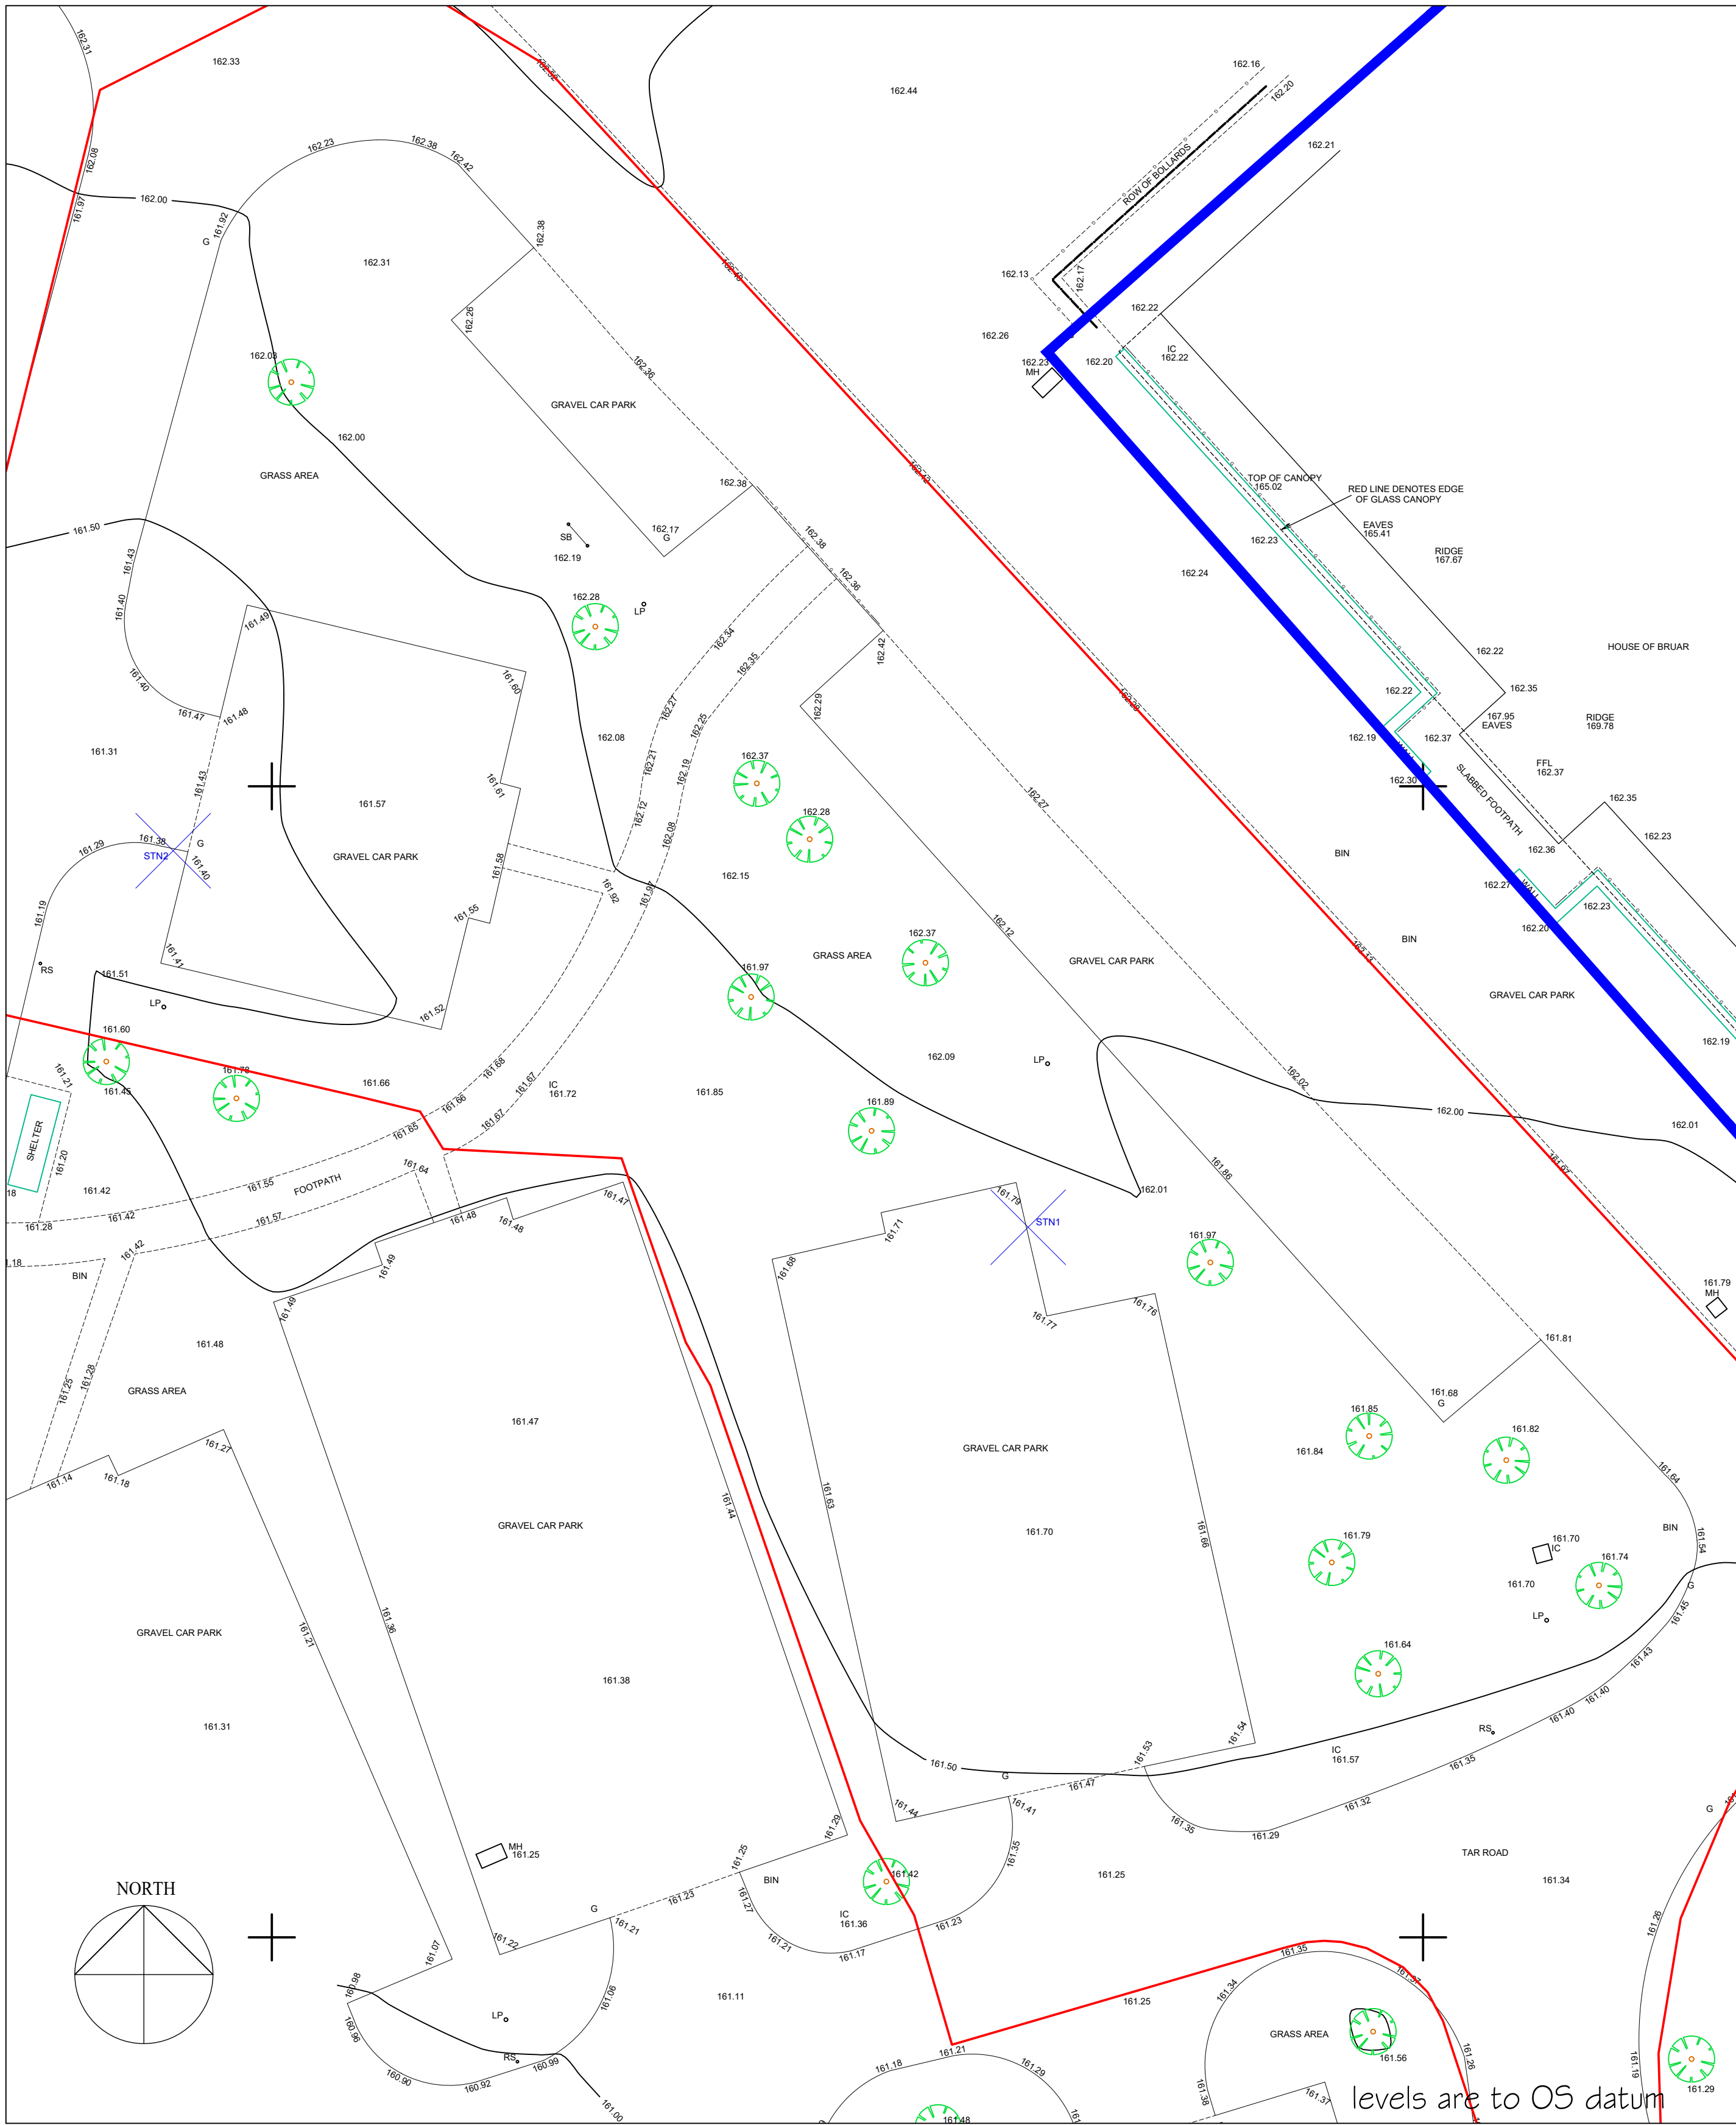

Site Plan As Existing

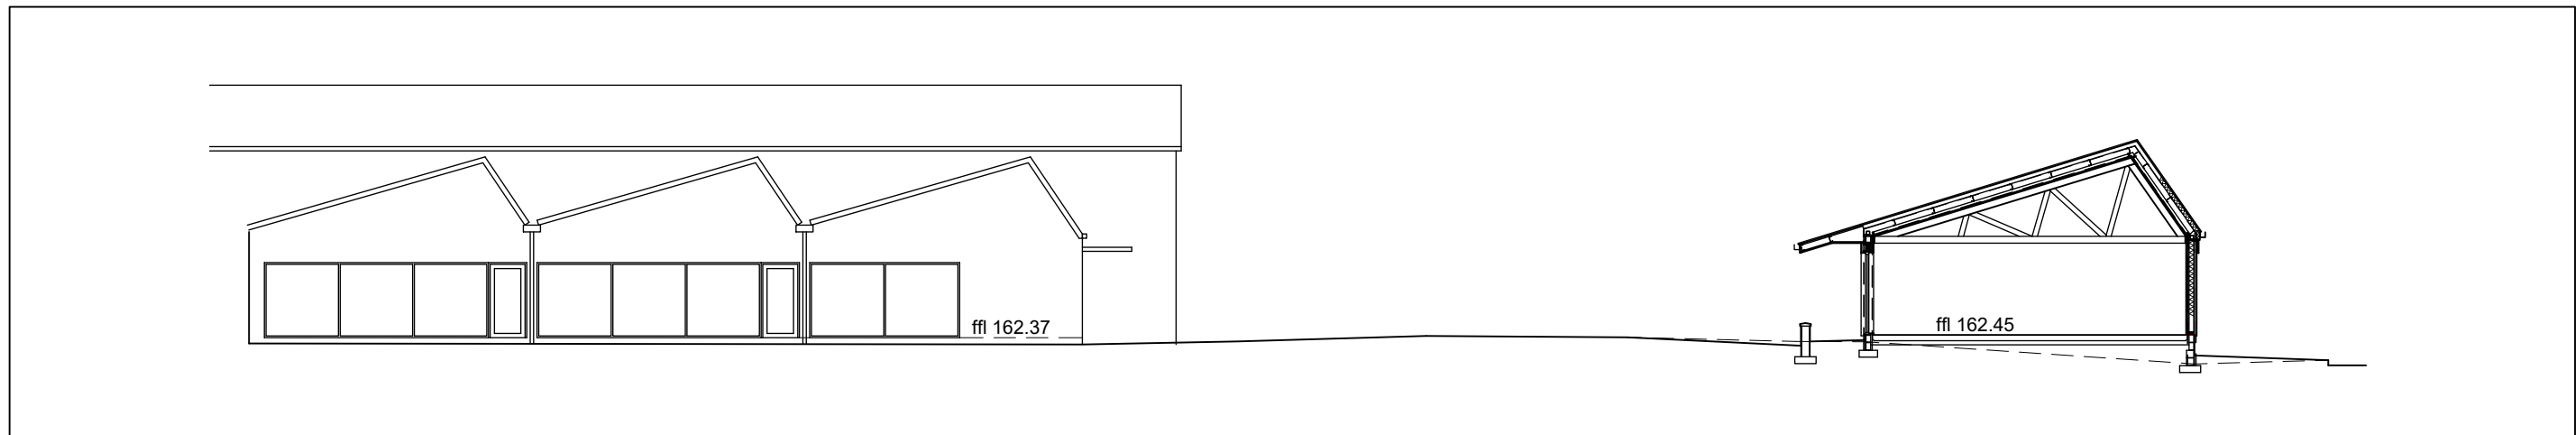




Site Section as Proposed 1:200

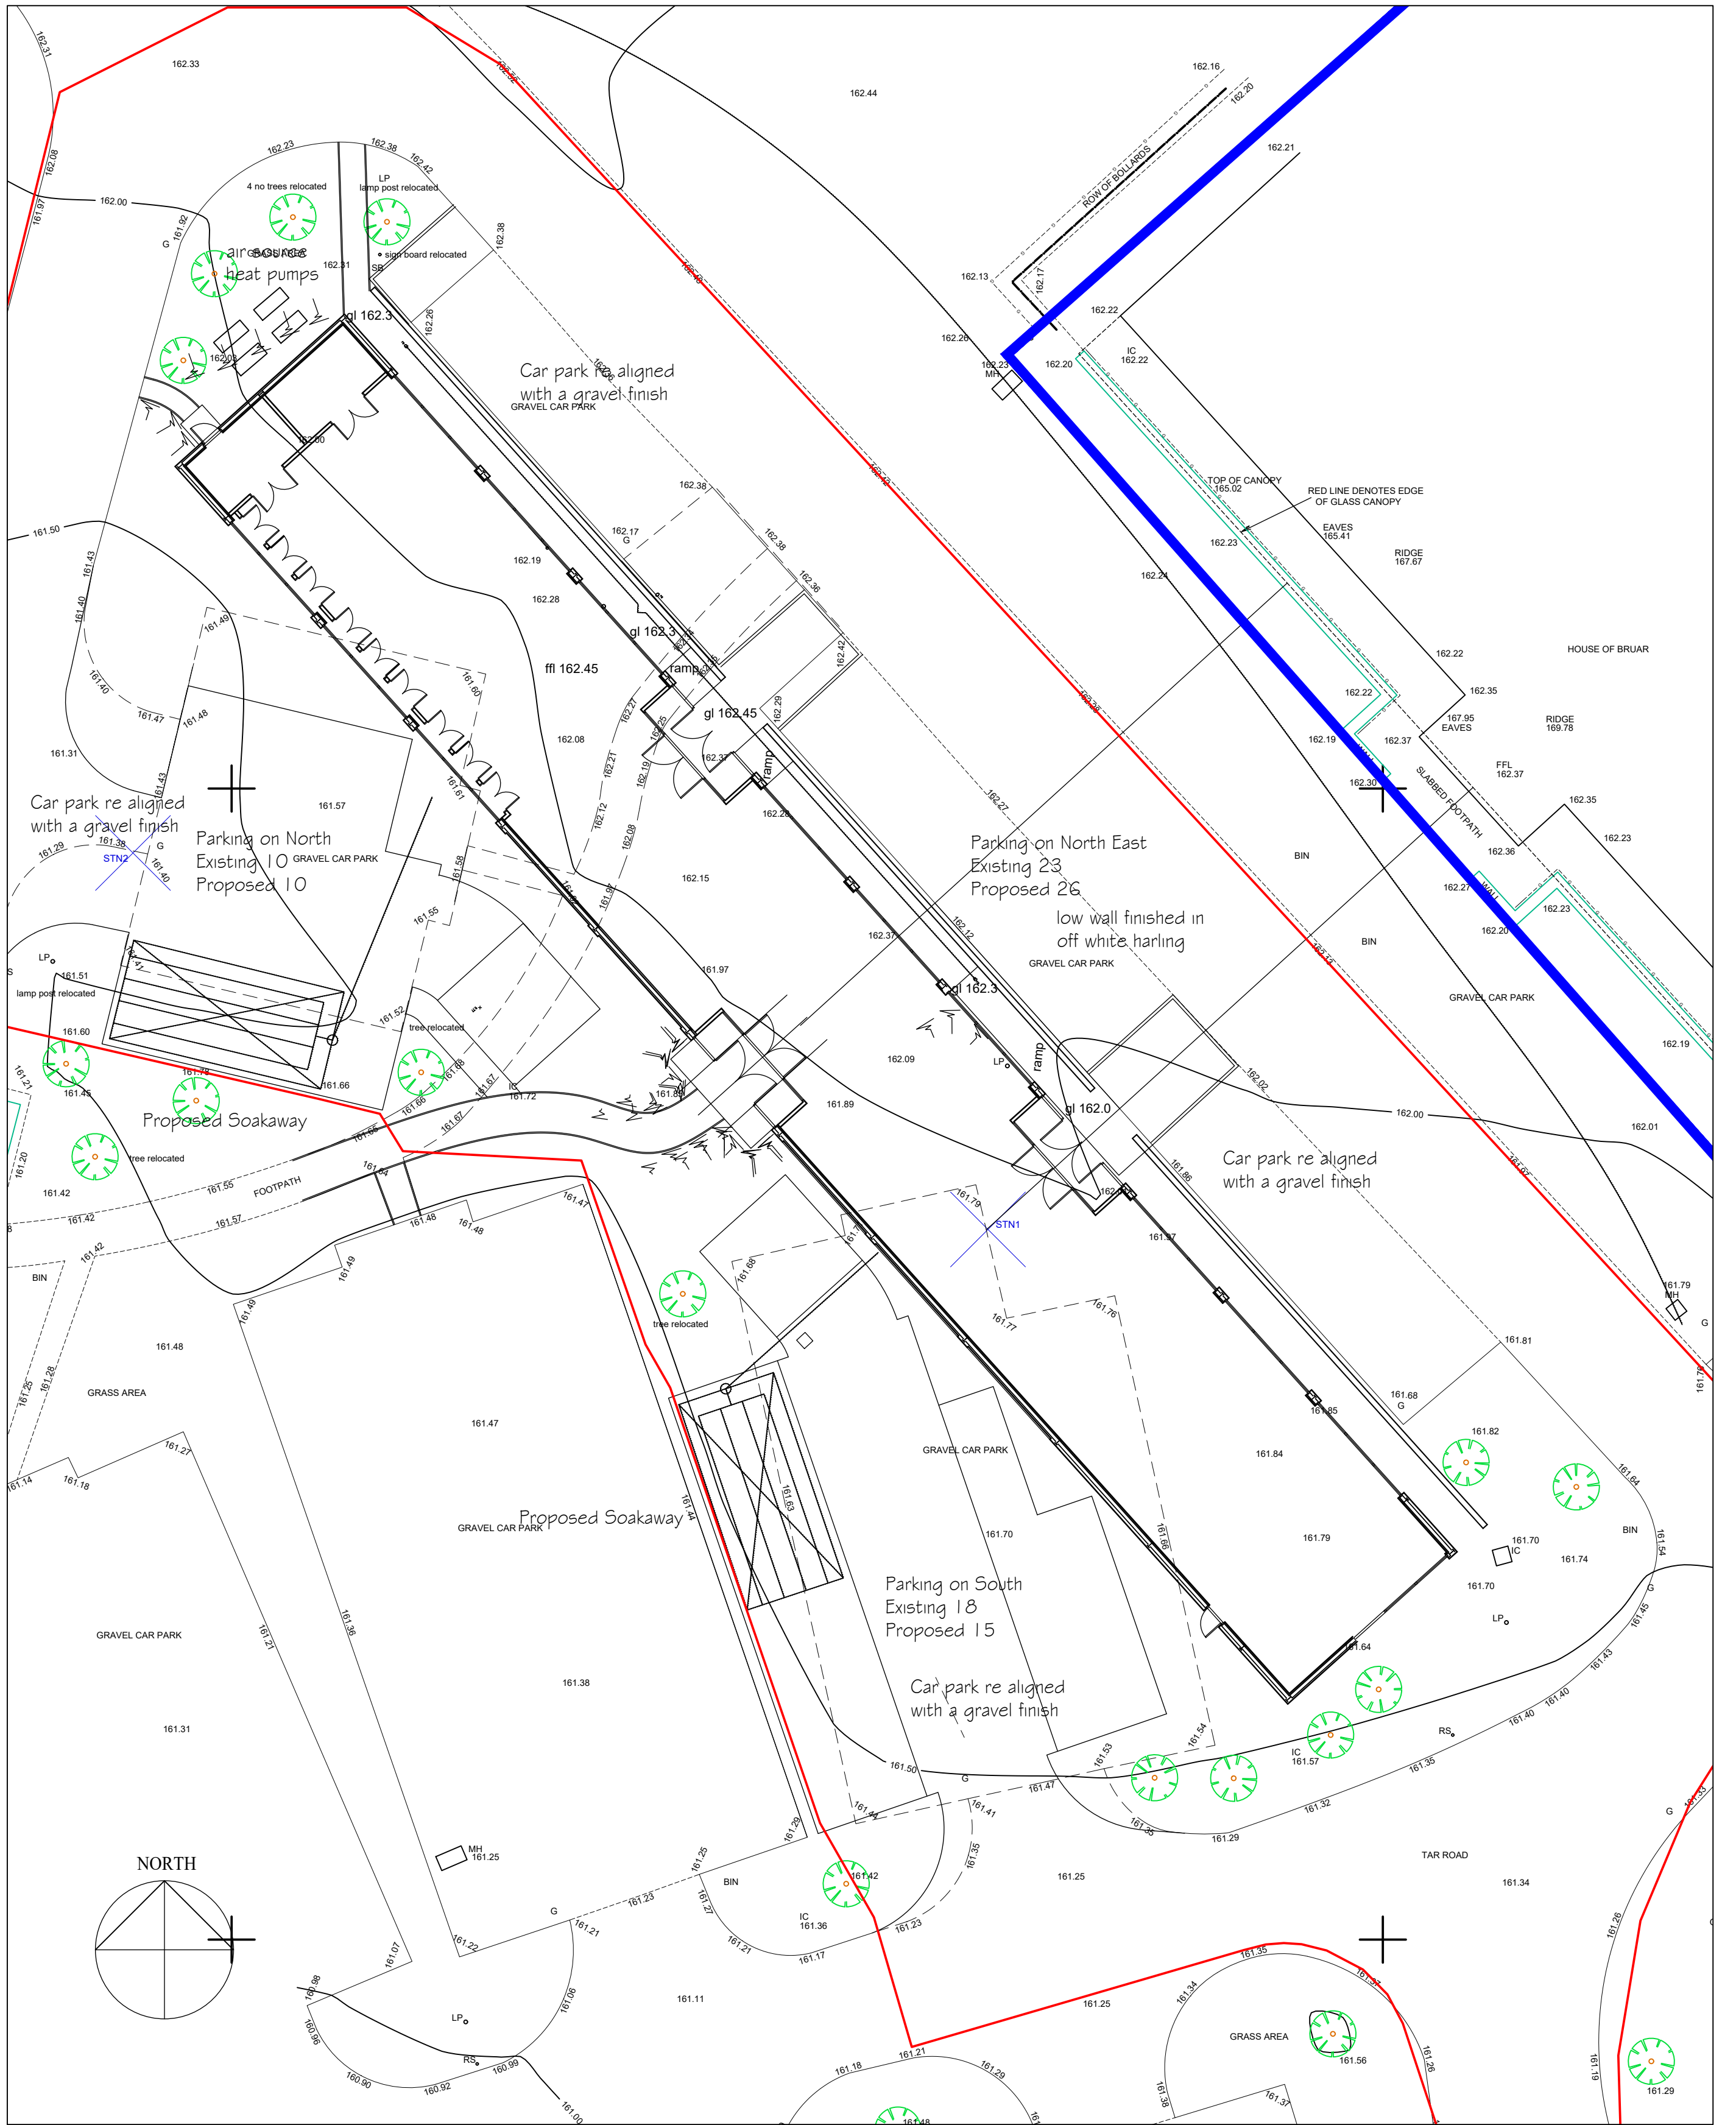


Site Plan As Proposed

Project Name: Proposed Gallery House of Bruar		Client: The House of Bruar	
Drawing Title: Site Plans			
Scale: 1:200	Drawing No. L03b	Date: 25-10-19	Drawn By: JH

Do not use scaled dimensions from this drawing for construction purposes.
This drawing is copyright of Hannay McLaren Architects Ltd.
1 Glasdale Cottages, Comrie, Crieff, PH6 2JX
T 01764 670270
W www.hannaymclarenarchitects.co.uk
E info@hannaymclaren.co.uk

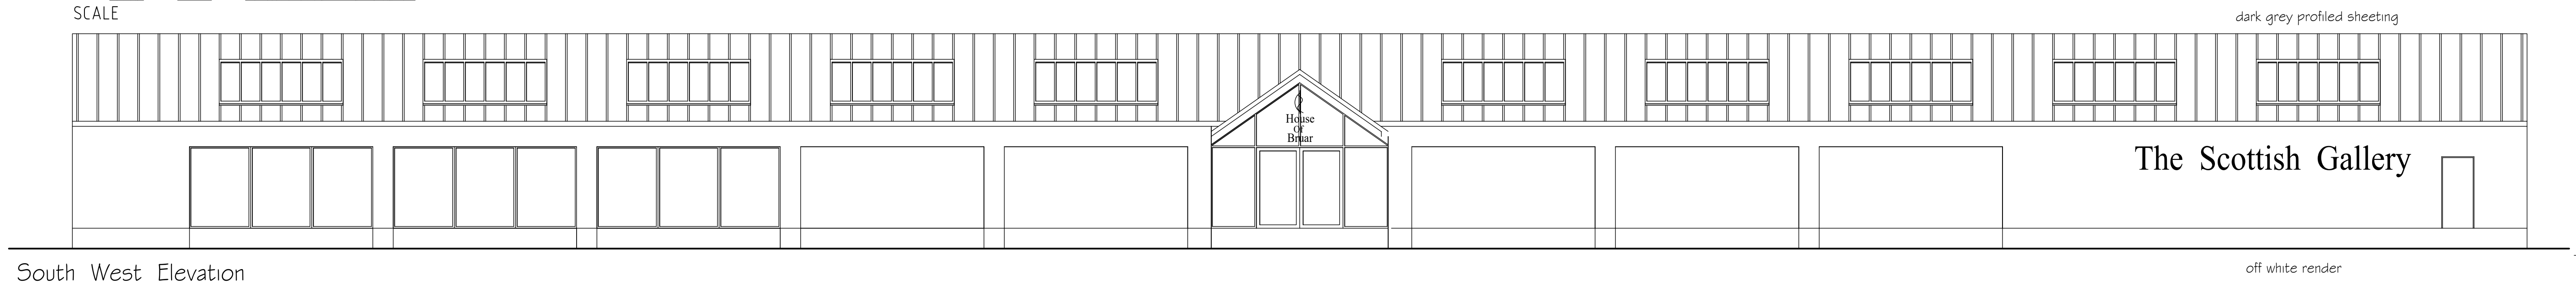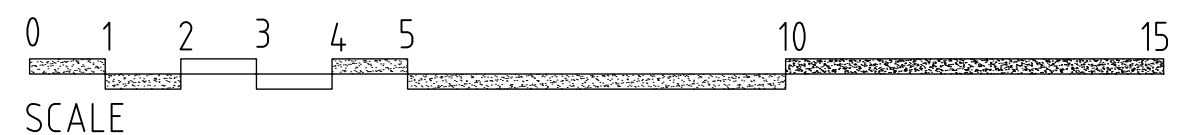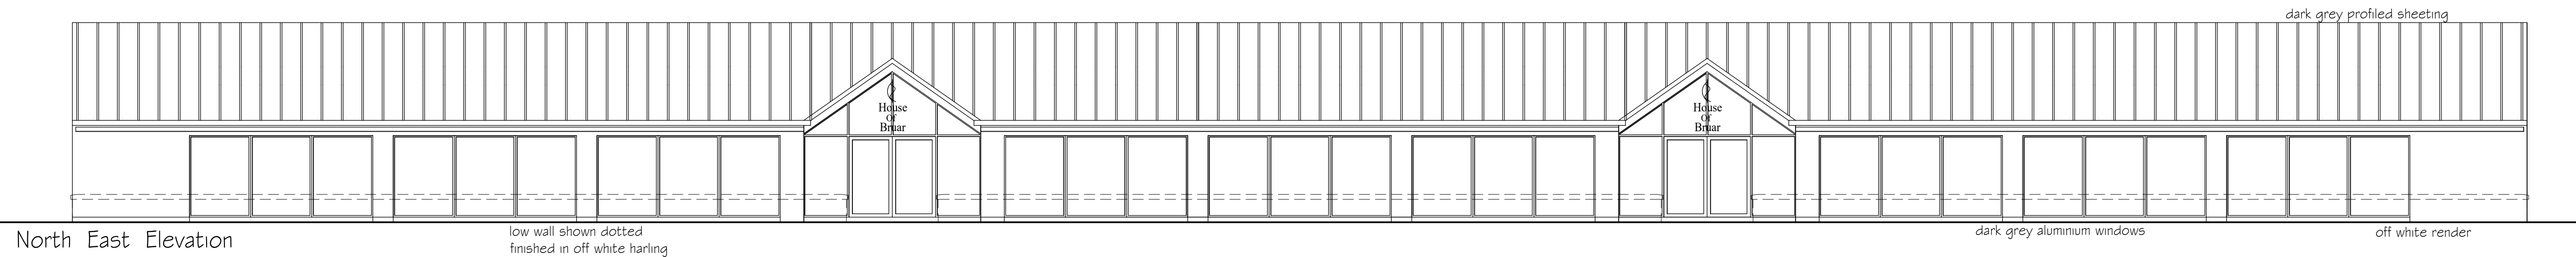


Gallery Area

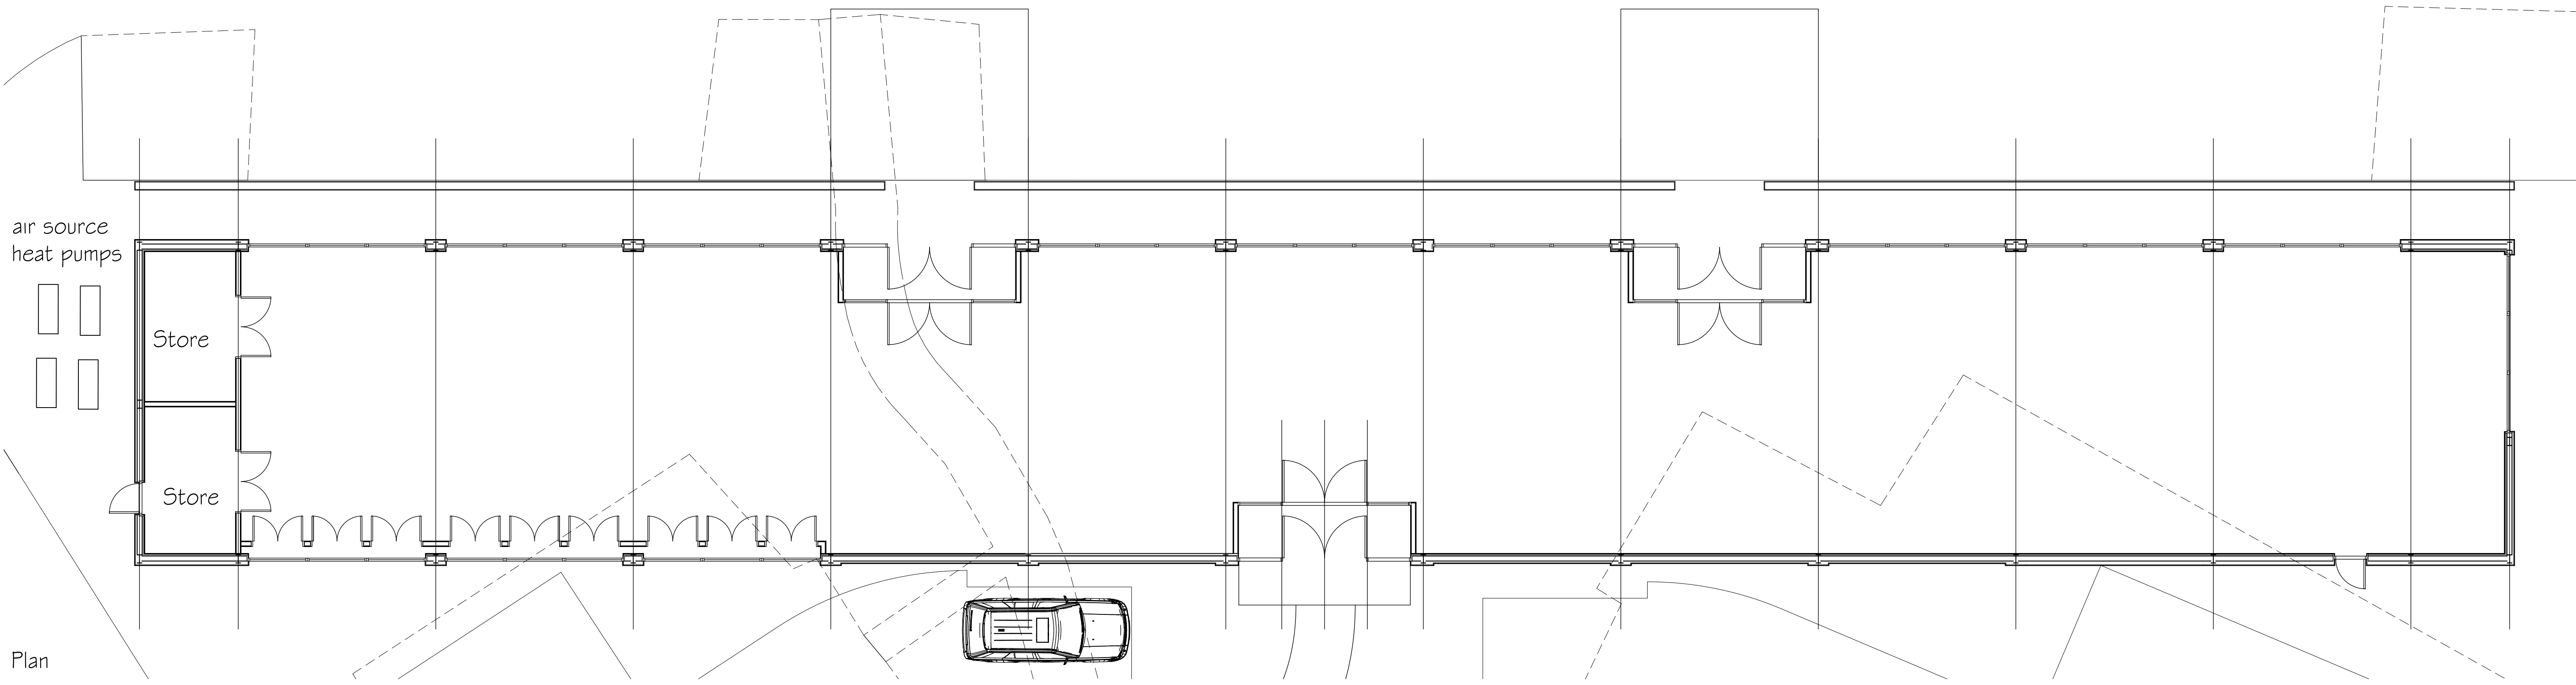


Do not use scaled dimensions from this drawing for construction purposes.
This drawing is copyright of Hannay McLaren Architects Ltd.
1 Glasdale Cottages, Comrie, Crieff, PH6 2JX
T 01764 670270
W www.hannaymclarenarchitects.co.uk
E info@hannaymclaren.co.uk


Drawing Title:	Project Name:	Client:
Gallery Drawings	Proposed Gallery House of Bruar	The House of Bruar
Scale:	Drawing No.	Date:
1:100	P04b	25-10-19
	Drawn By:	
	JH	

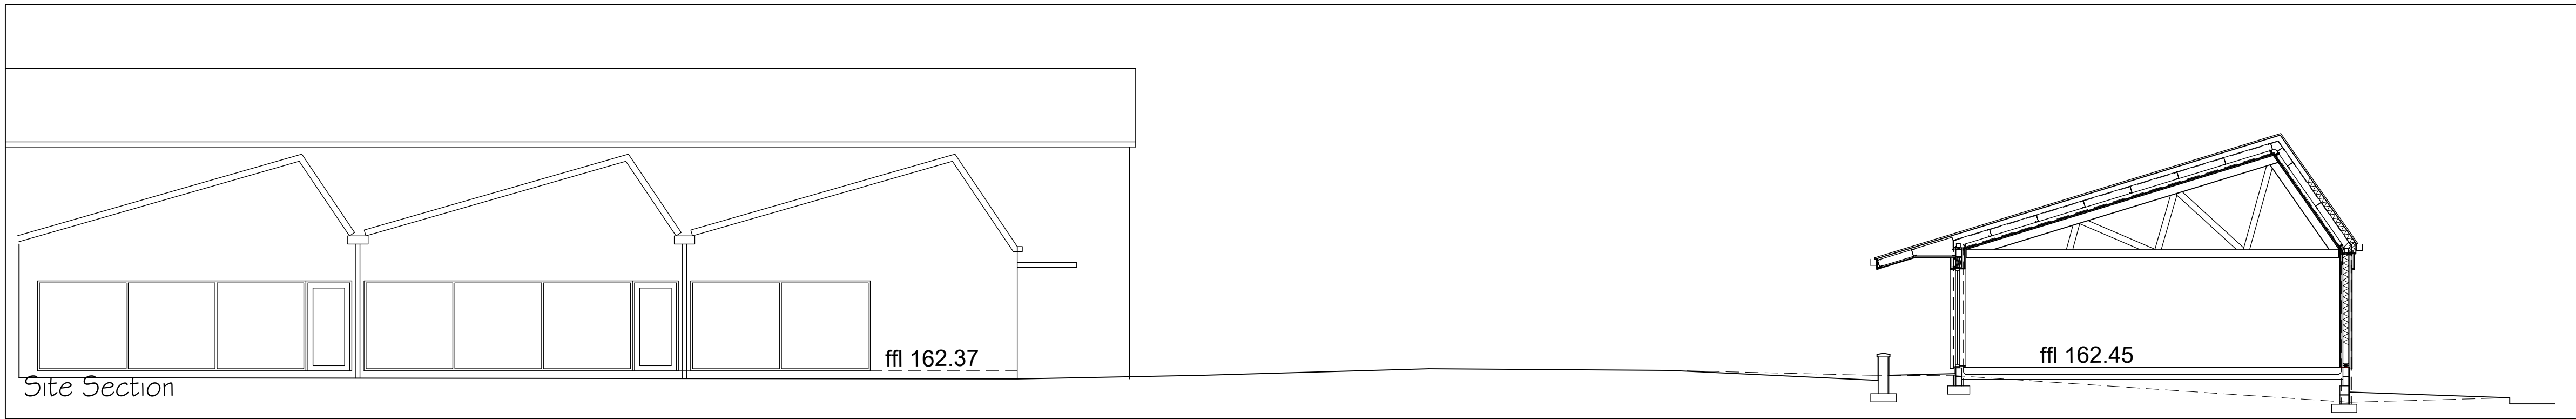


Site Section

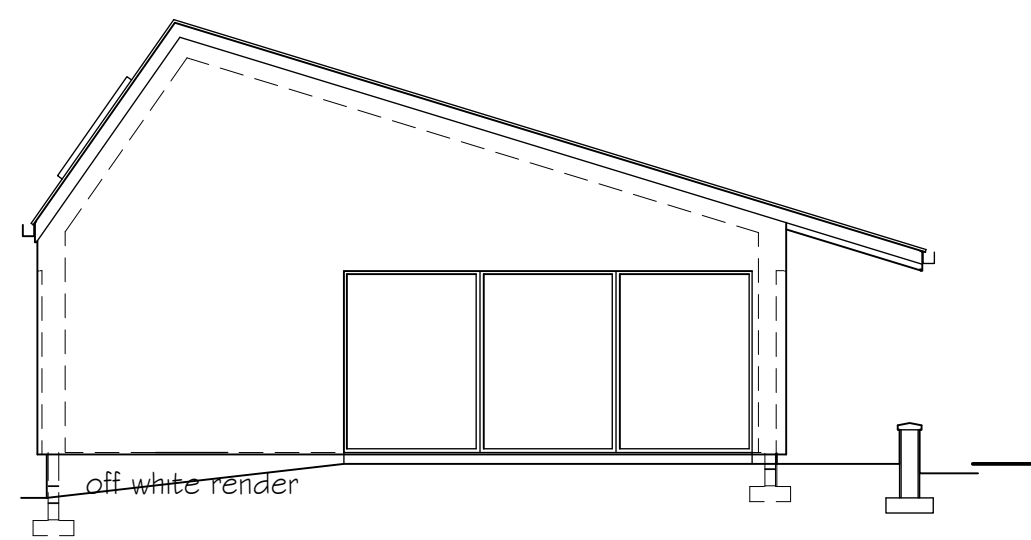


South East Elevation

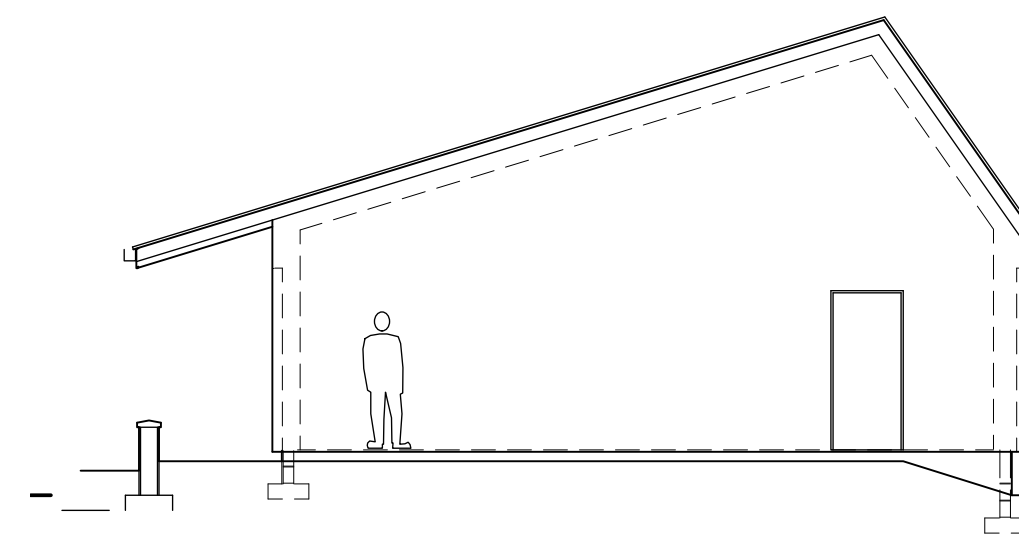

North West Elevation

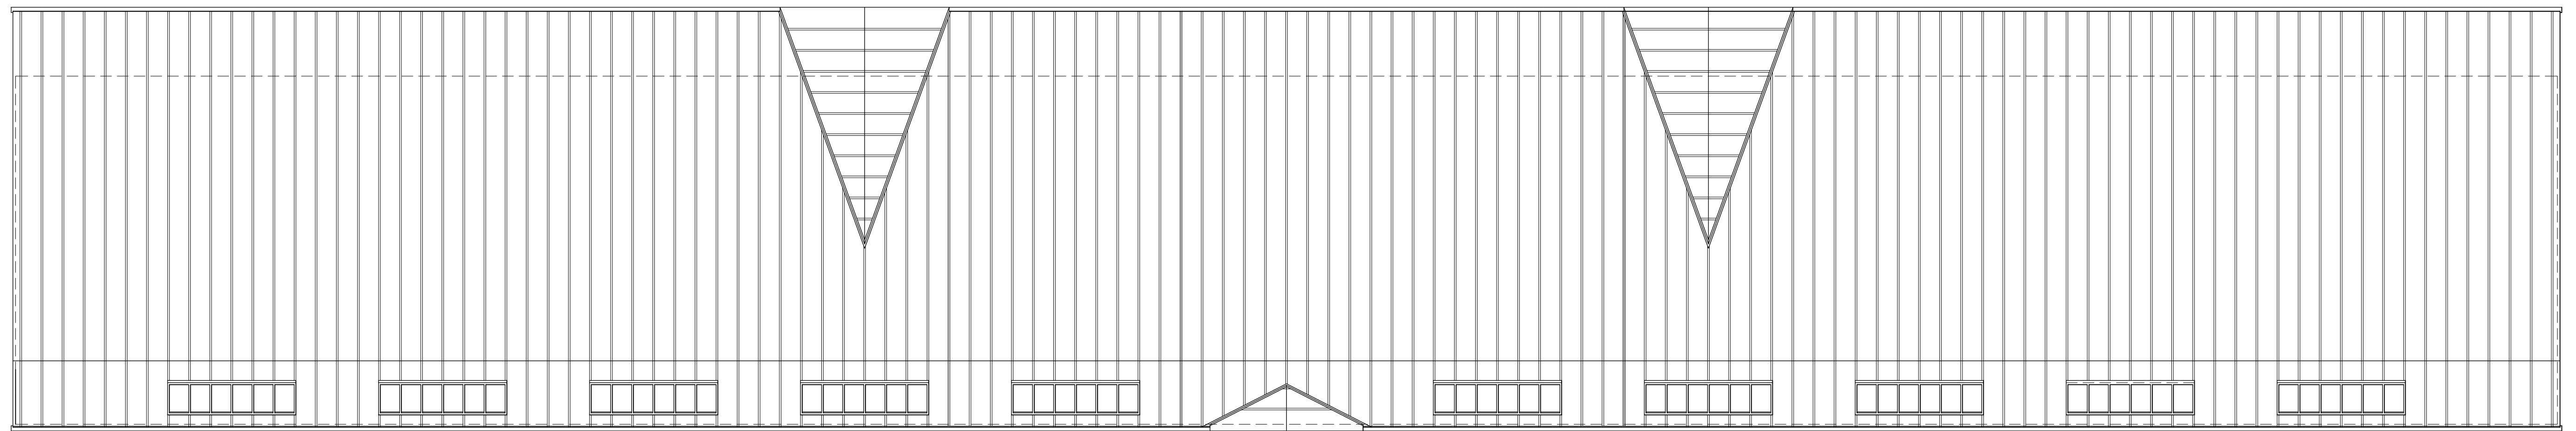

Roof Plan

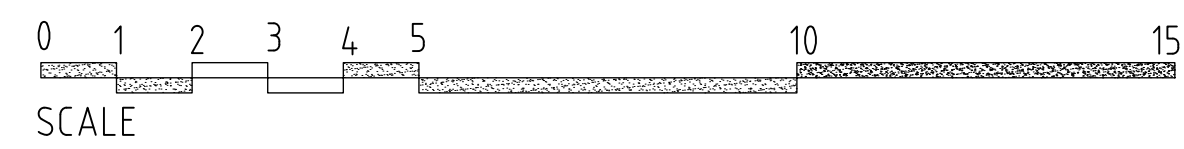

Do not use scaled dimensions from this drawing for construction purposes.
This drawing is copyright of Hannay McLaren Architects Ltd.

1 Glasdale Cottages, Comrie, Crieff, PH6 2JX
T 01764 670270

W www.hannaymclarenarchitects.co.uk
E info@hannaymclaren.co.uk

Drawing Title:

Gallery Drawings

Project Name:

Proposed Gallery
House of Bruar

Client:

The House of Bruar

Scale:

1:100

Drawing No.


P05

Date:

25-10-19

Drawn By:

JH

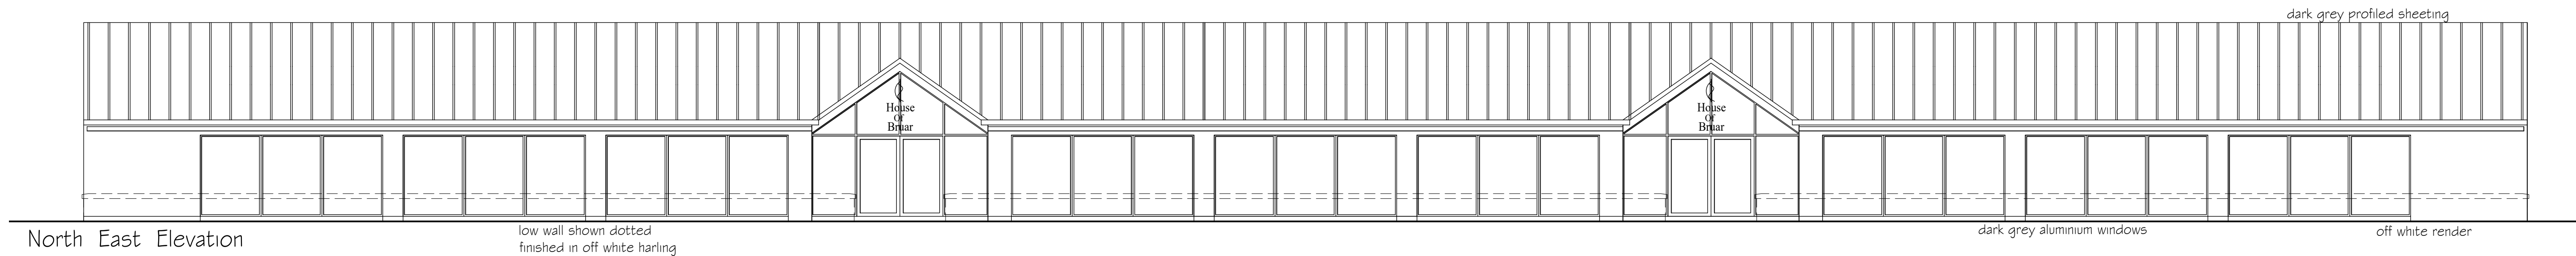


North East Elevation


low wall shown dotted
finished in off white harling

dark grey aluminium windows

off white render

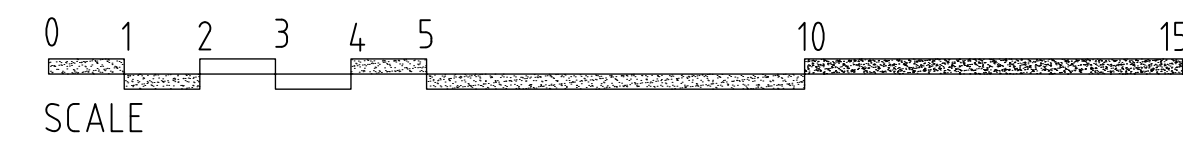

SCALE

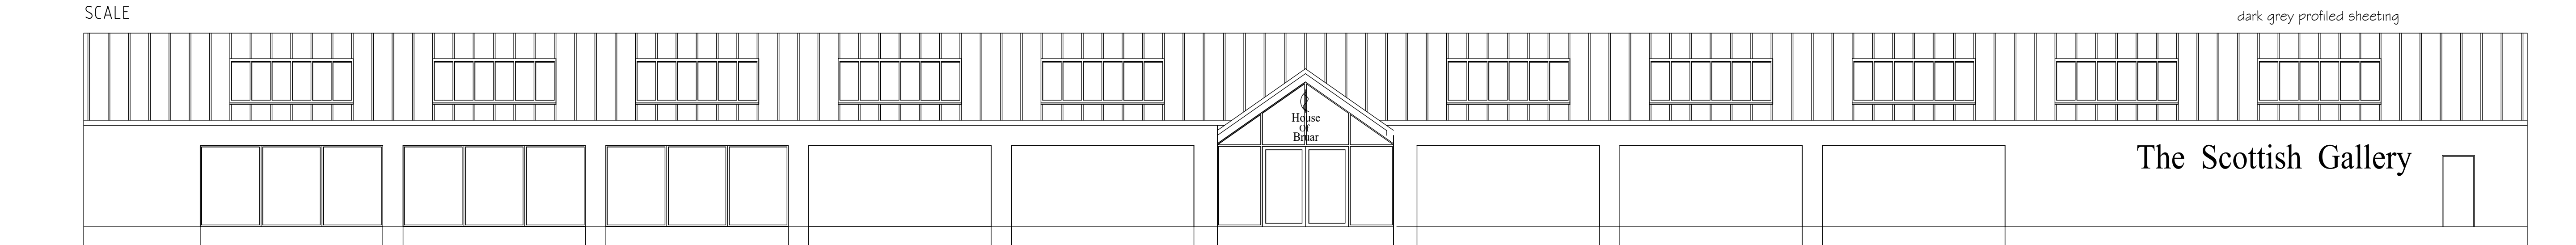


South West Elevation

dark grey profiled sheeting

The Scottish Gallery

off white render

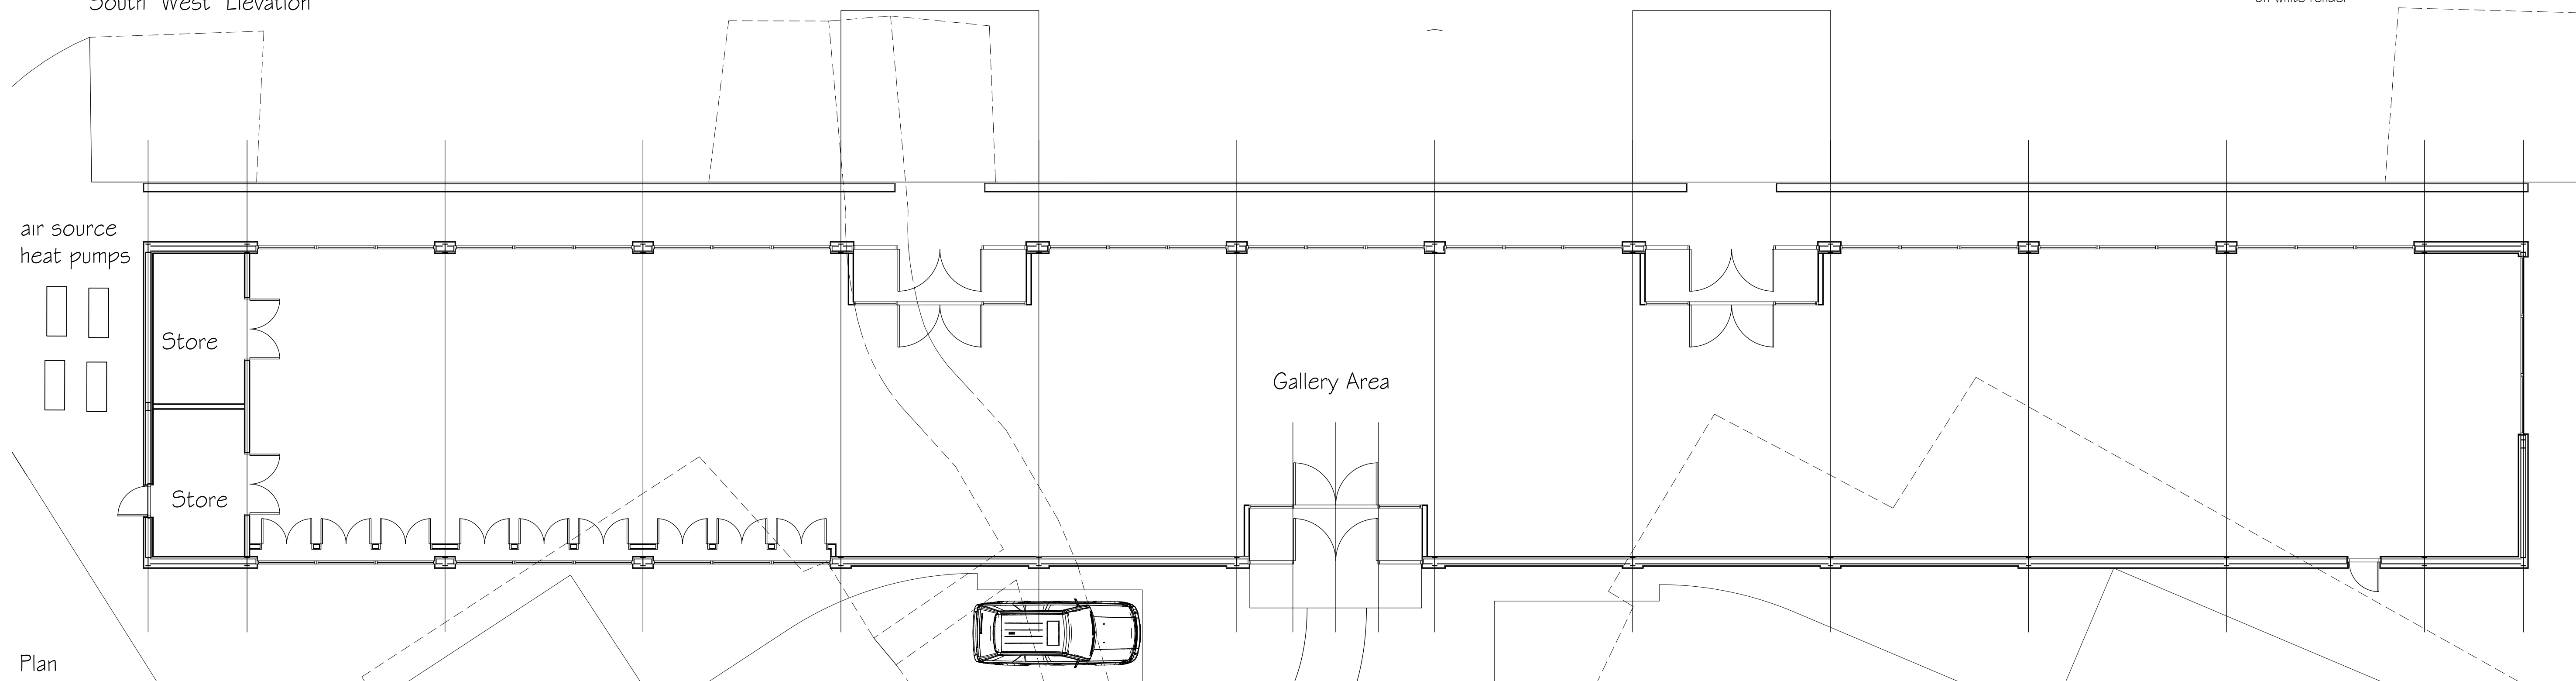


air source
heat pumps

Store

Store

Gallery Area


Plan

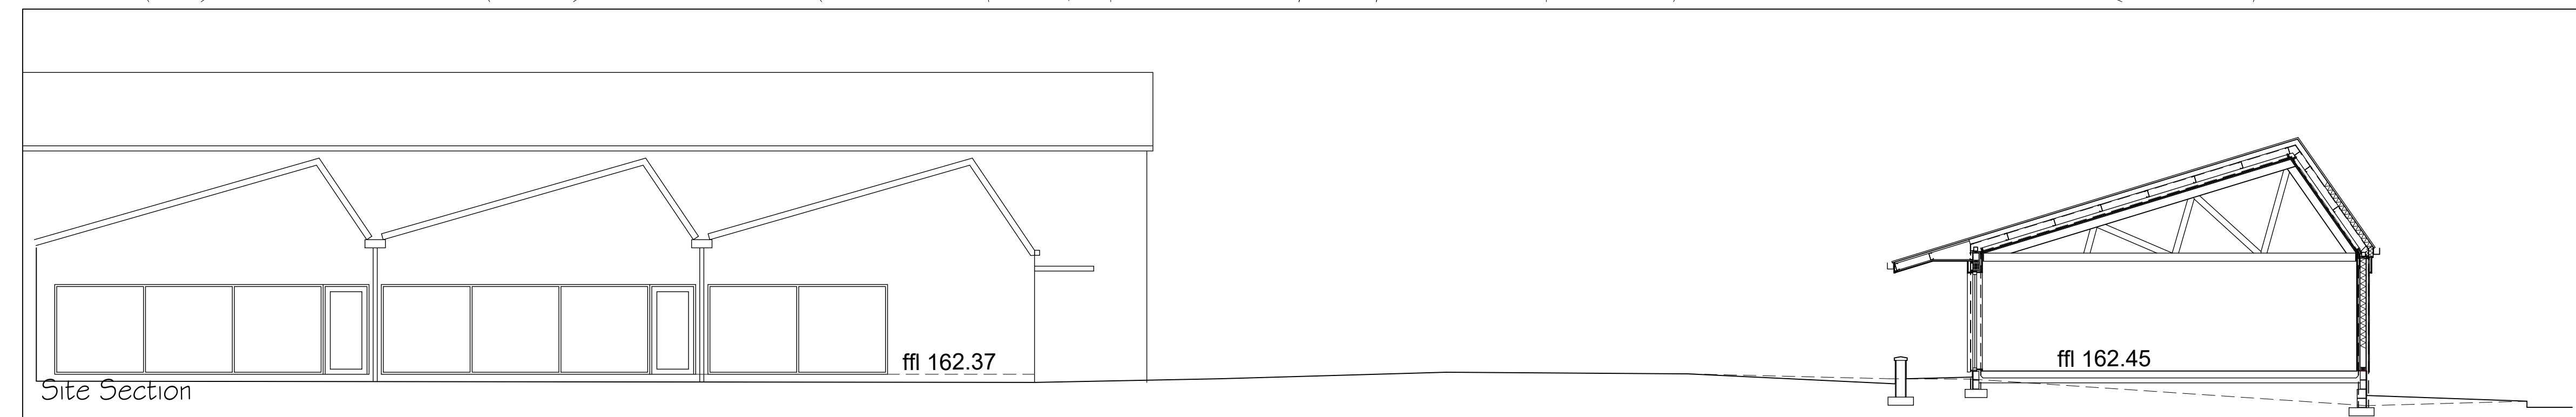

Site Section

ffl 162.37

ffl 162.45

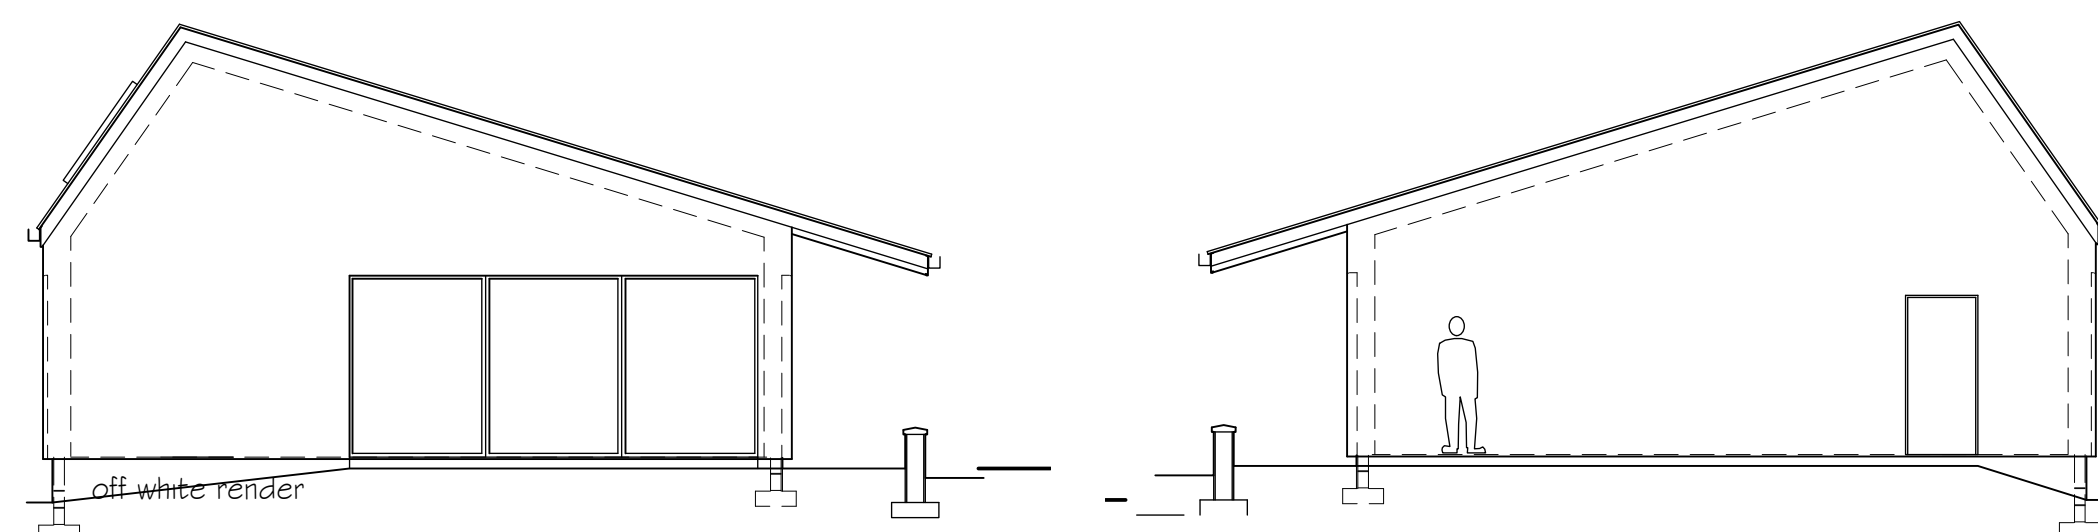

South East Elevation

North West Elevation

Do not use scaled dimensions from this drawing for construction purposes. This drawing is copyright of Hannay McLaren Architects Ltd.

1 Glasdale Cottages, Comrie, Crieff, PH6 2JX
T 01764 670270

W www.hannaymclarenarchitects.co.uk
E info@hannaymclaren.co.uk

Drawing Title:
Gallery Drawings

Project Name:
Proposed Gallery
House of Bruar

Client:
The House of Bruar

Scale:
1:100

Drawing No.
P04a

Date:
25-10-19

Drawn By:
JH