


AGENDA ITEM 8


APPENDIX 2

2019/0263/DET


ORIGINAL PLANS

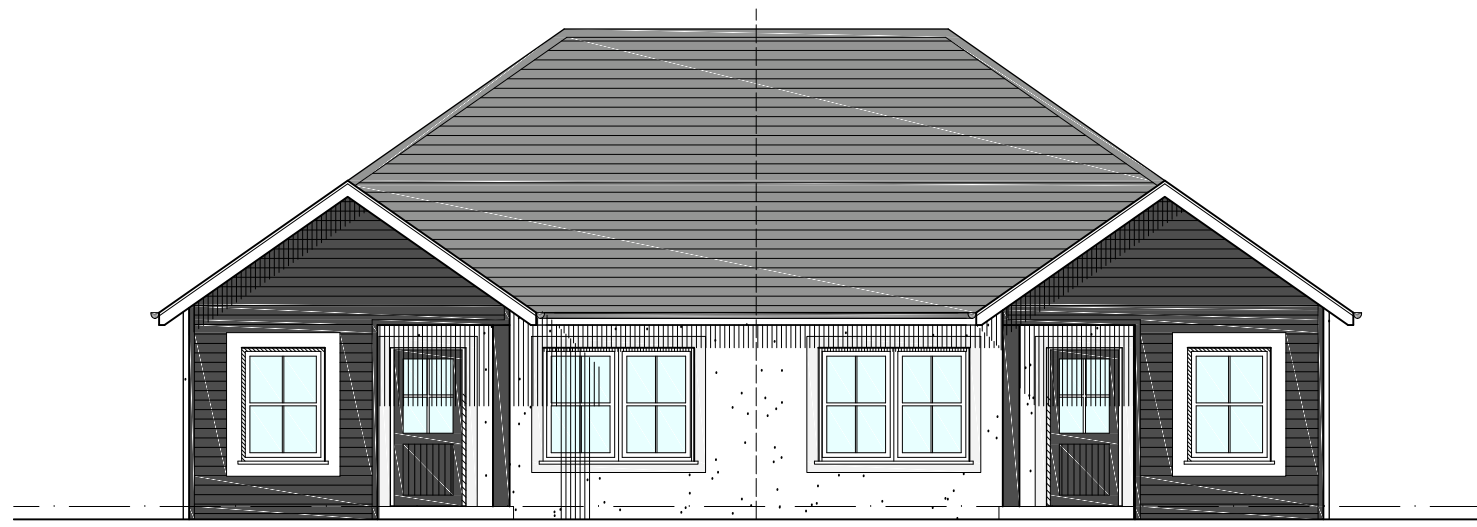


South Elevation Units 01-02

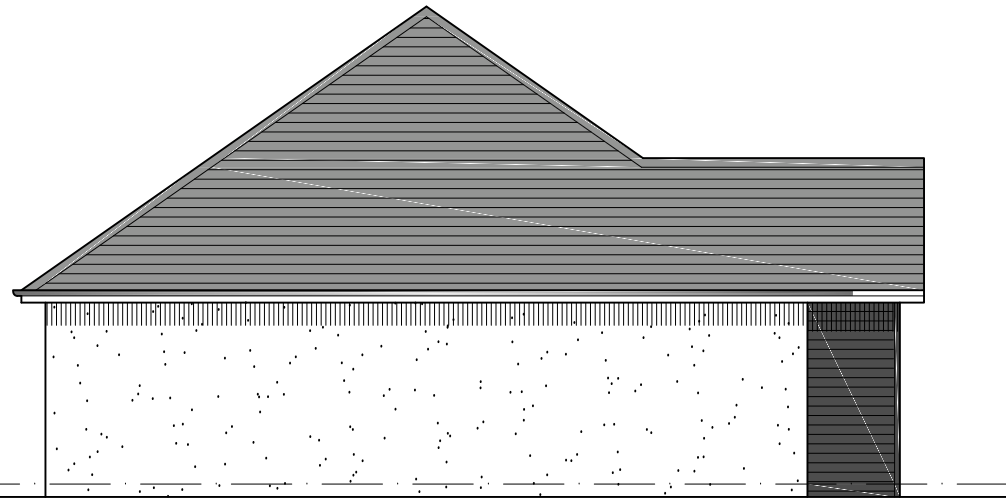


West Elevation Units 01-02

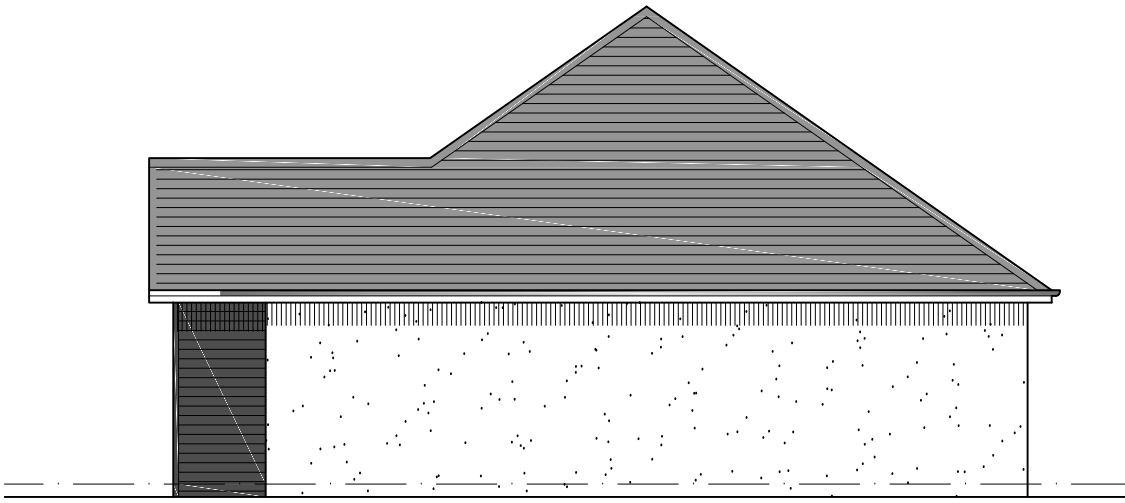


East Elevation Units 01-02

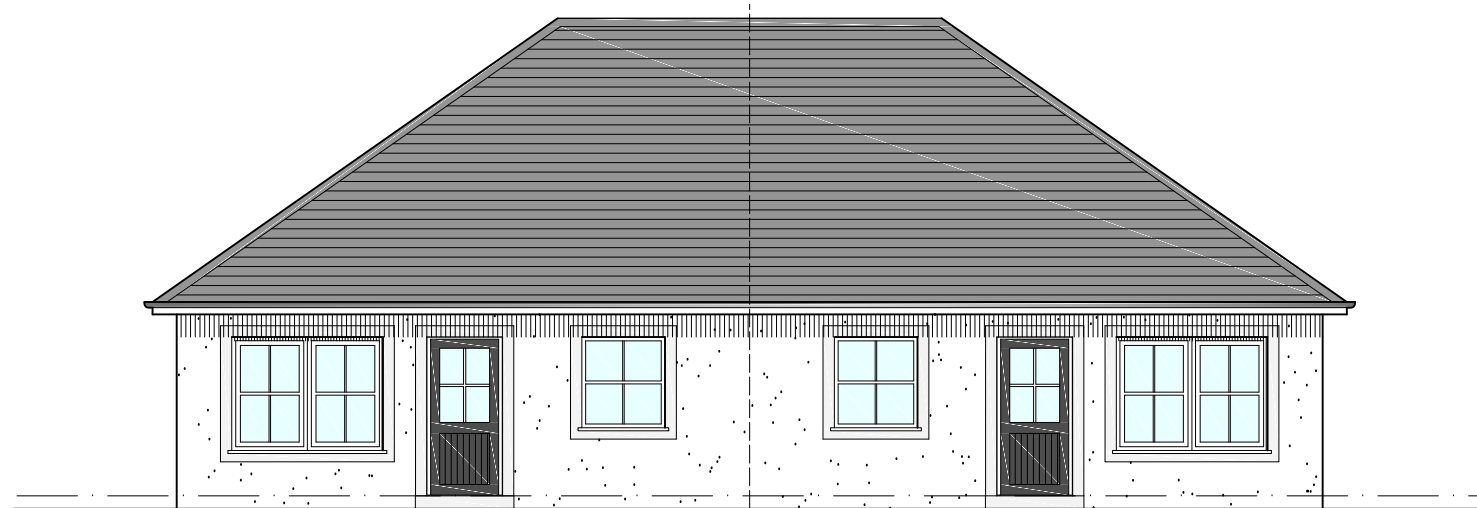

North Elevation Units 01-02

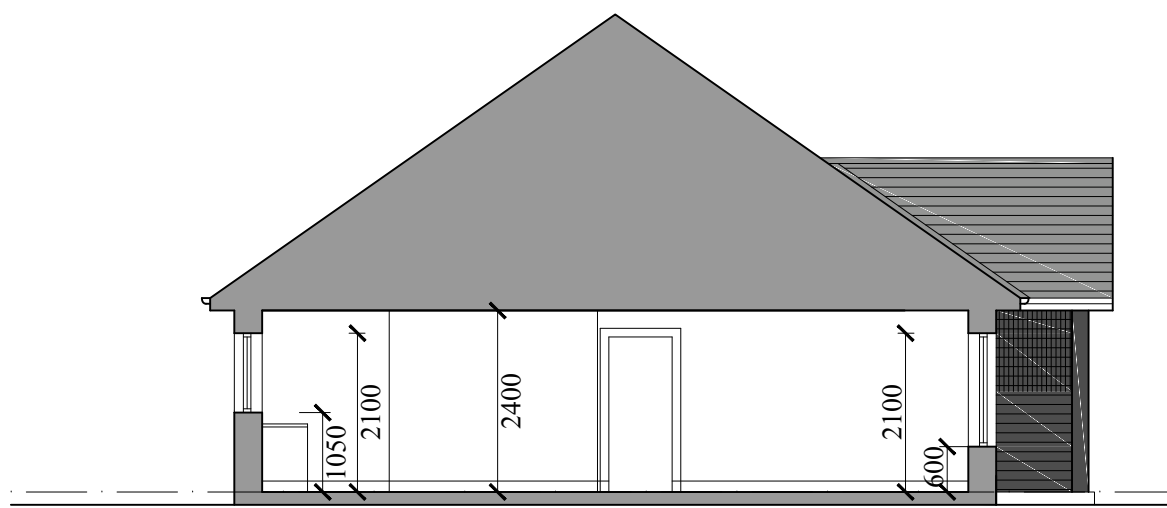


Section A-A

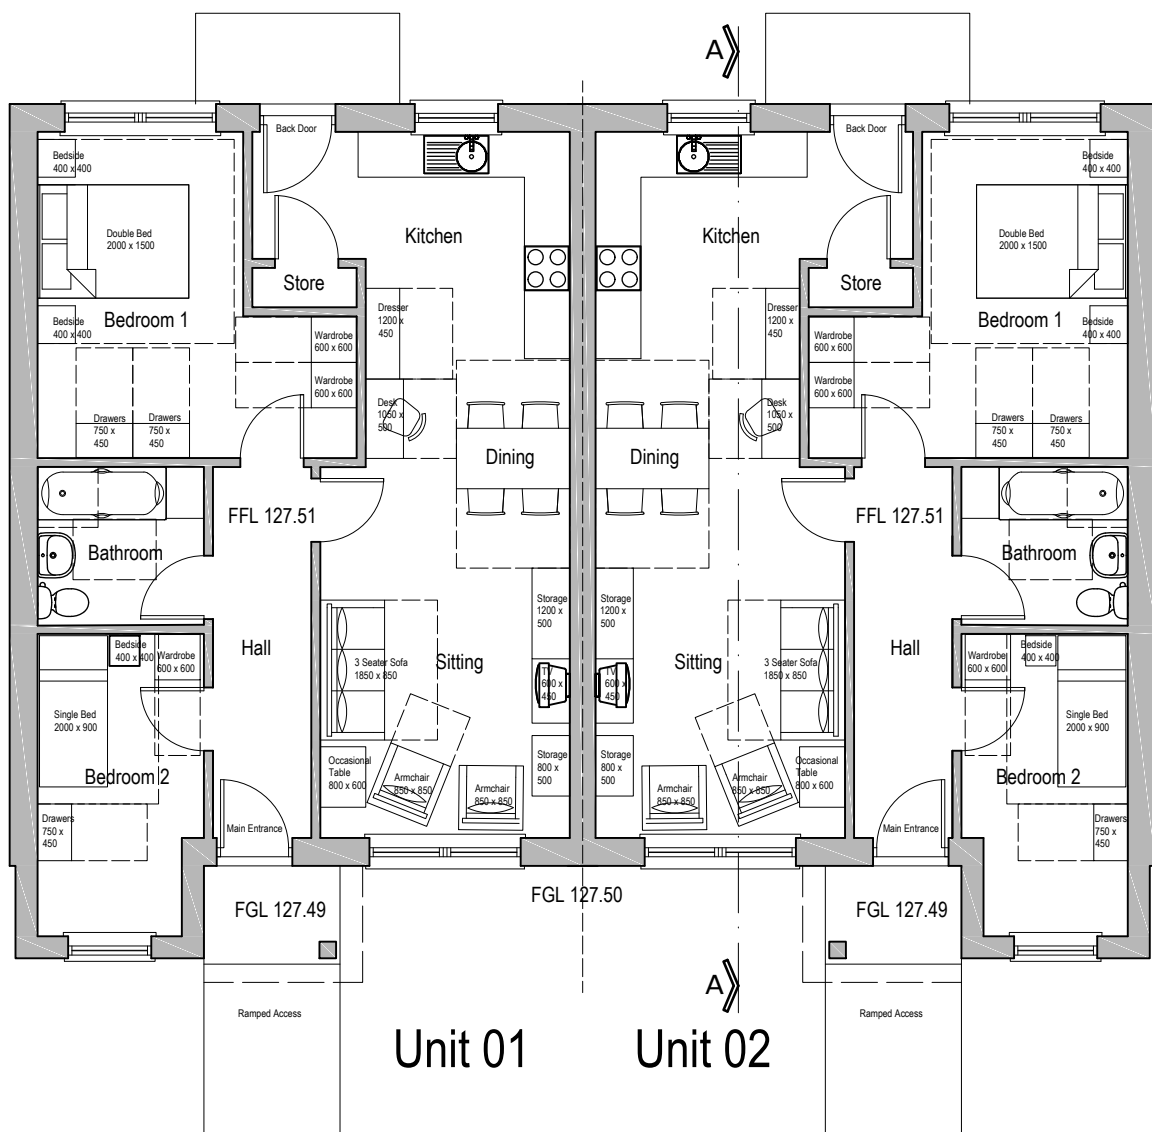


Unit 01


Unit 02

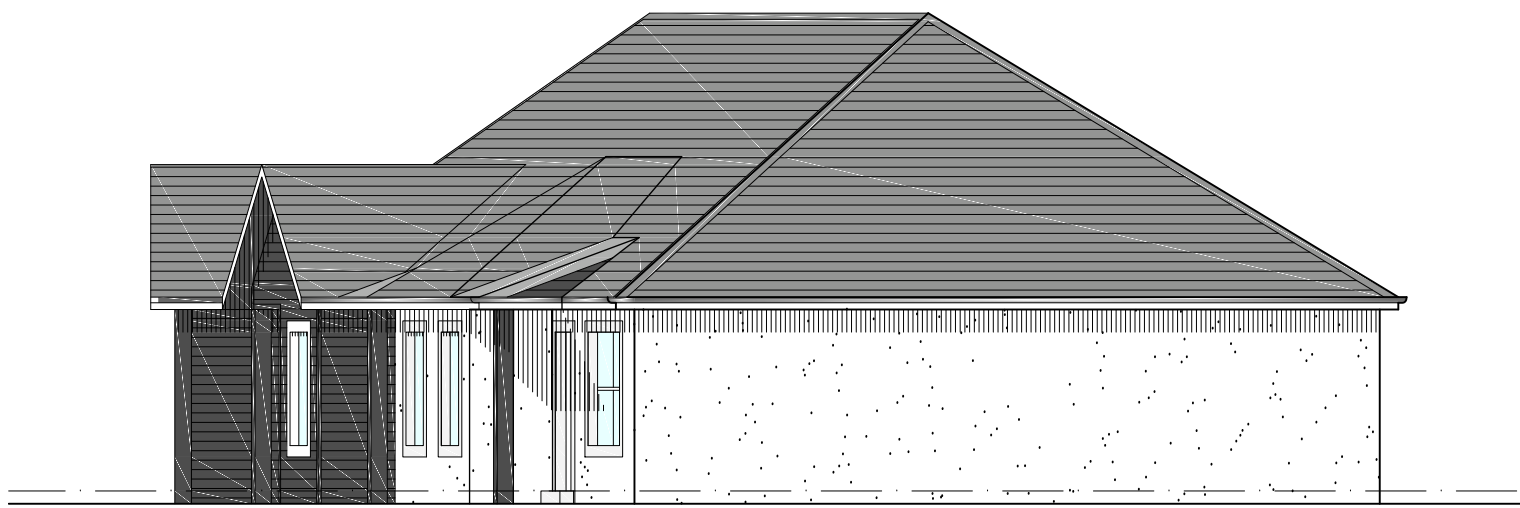

East Elevation Units 03-08

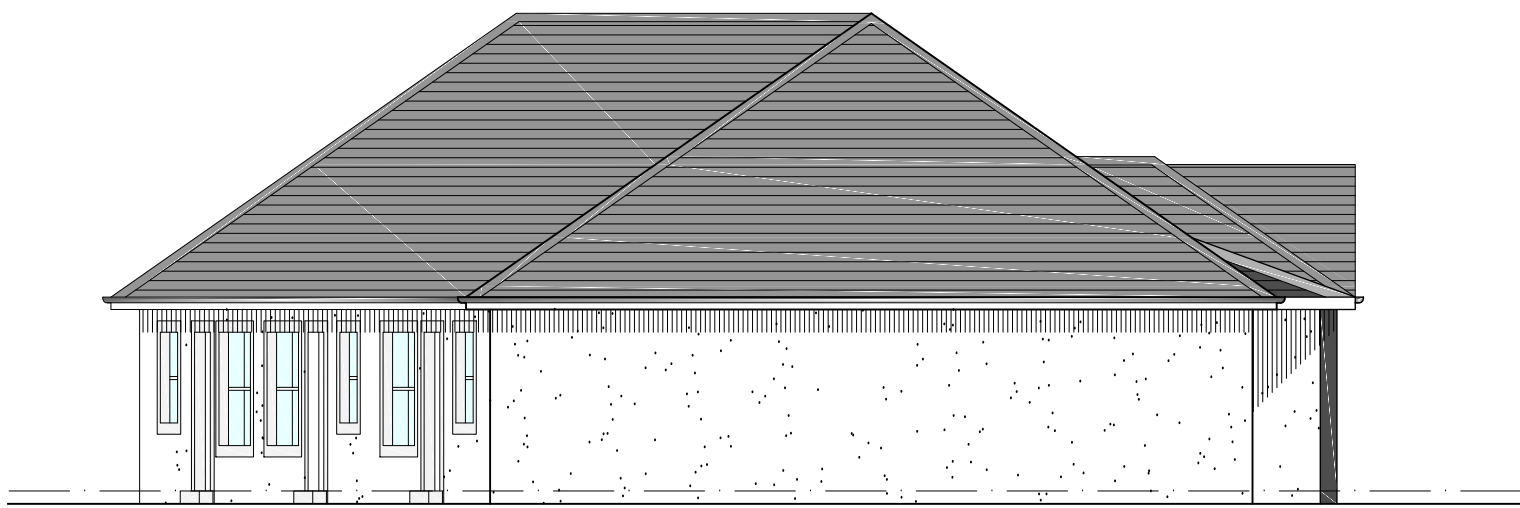


West Elevation Units 03-08

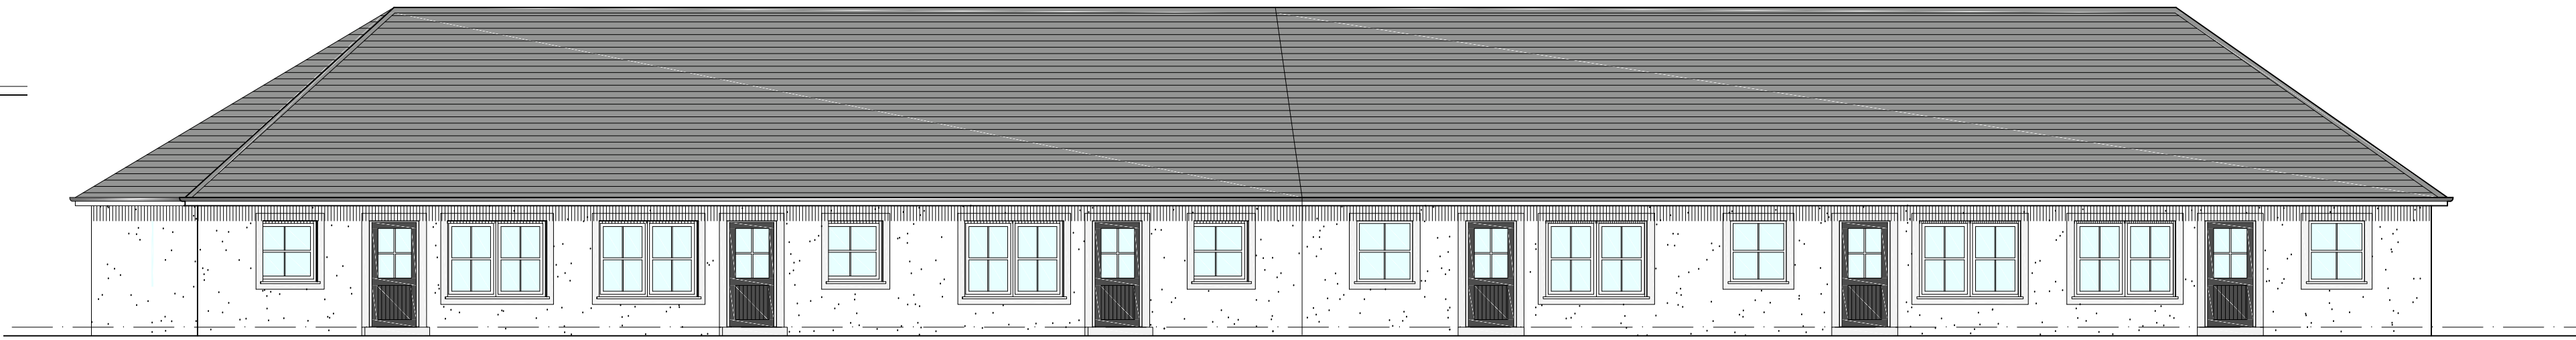

North Elevation Units 03-08



South Elevation Units 03-08

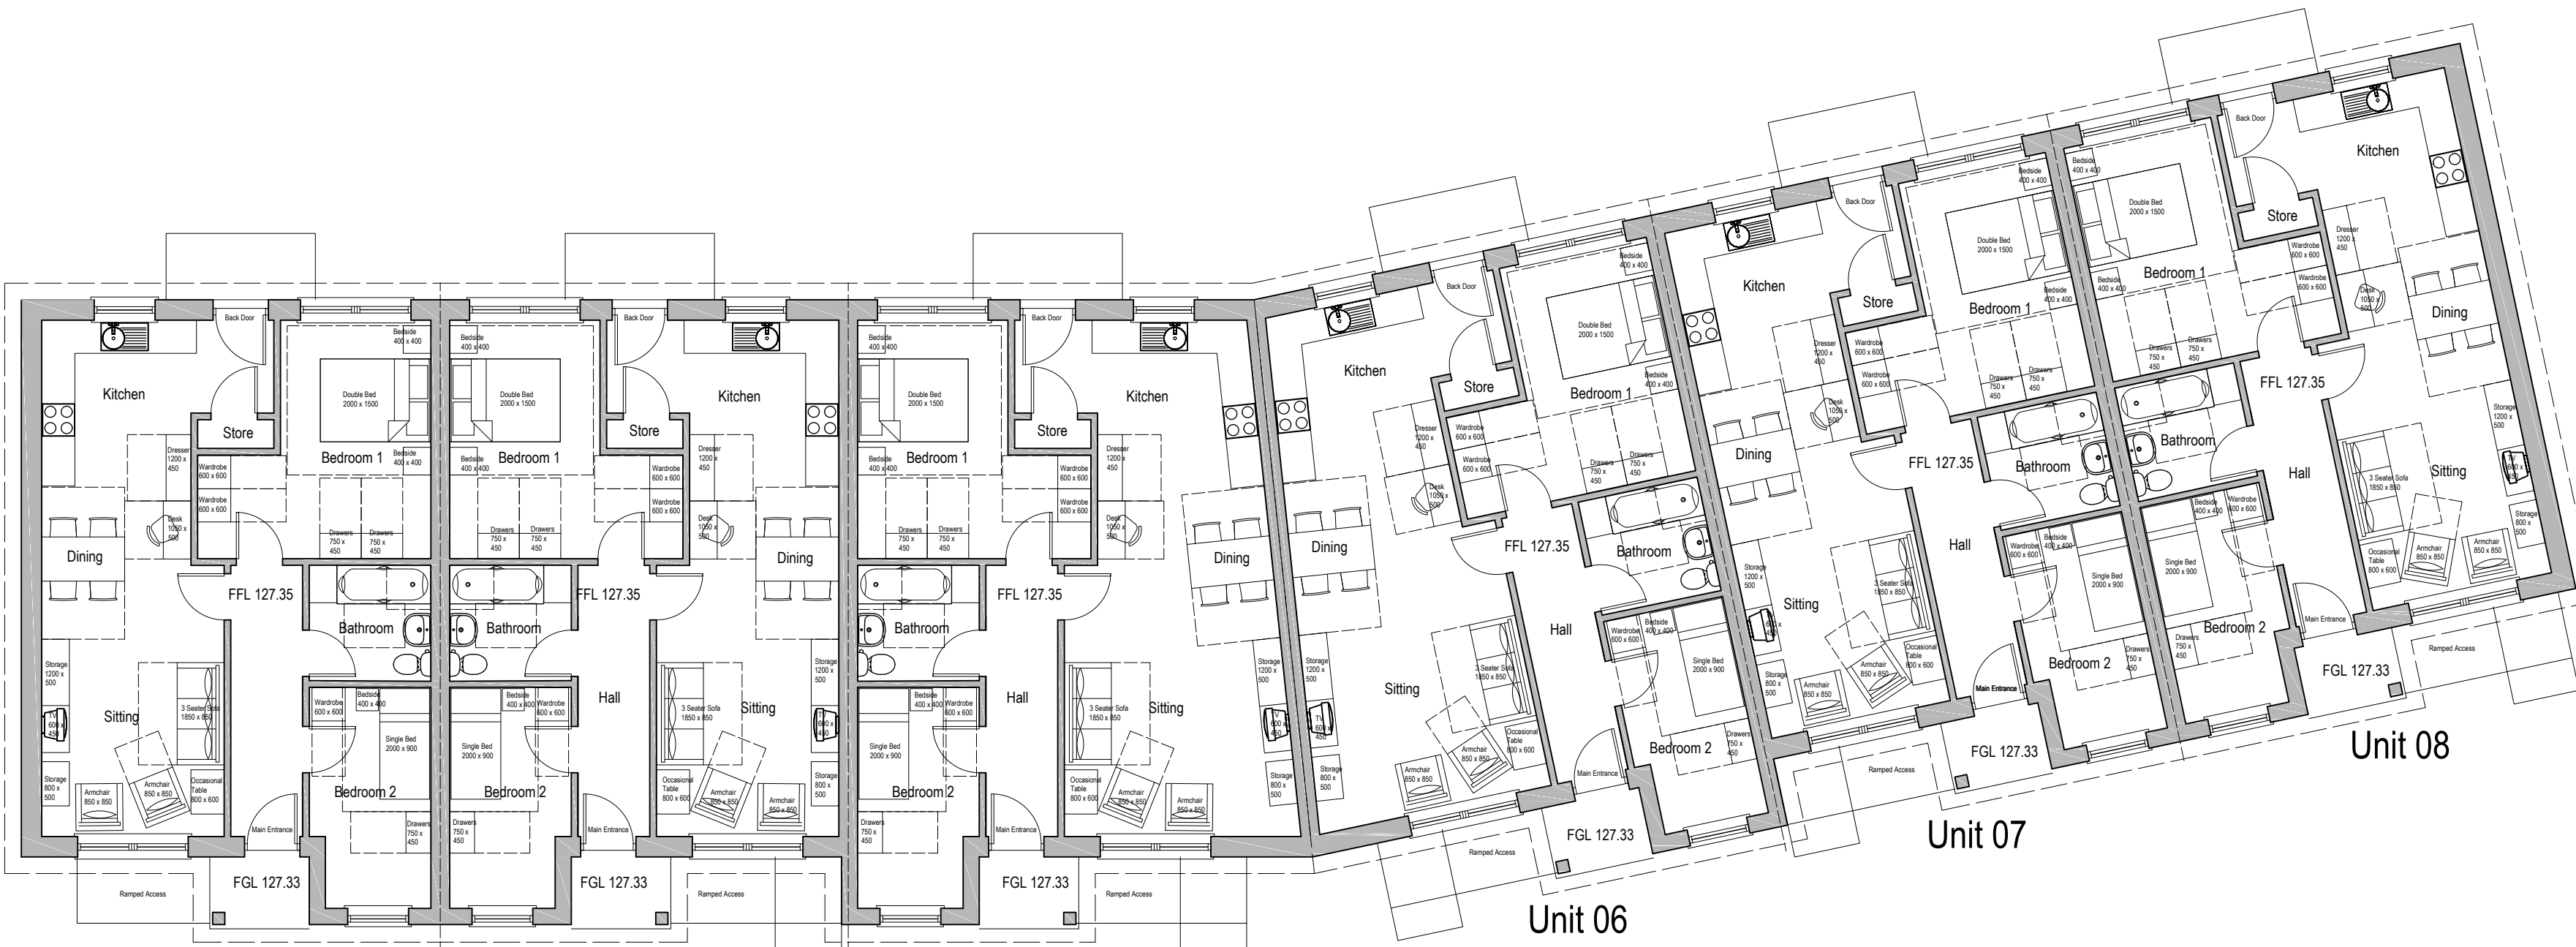

Unit 03

Unit 04



Unit 05

Unit 06

Unit 07



Unit 08

0 1 2 3 4 5 6 7 8 9 10
Scale : 1:100

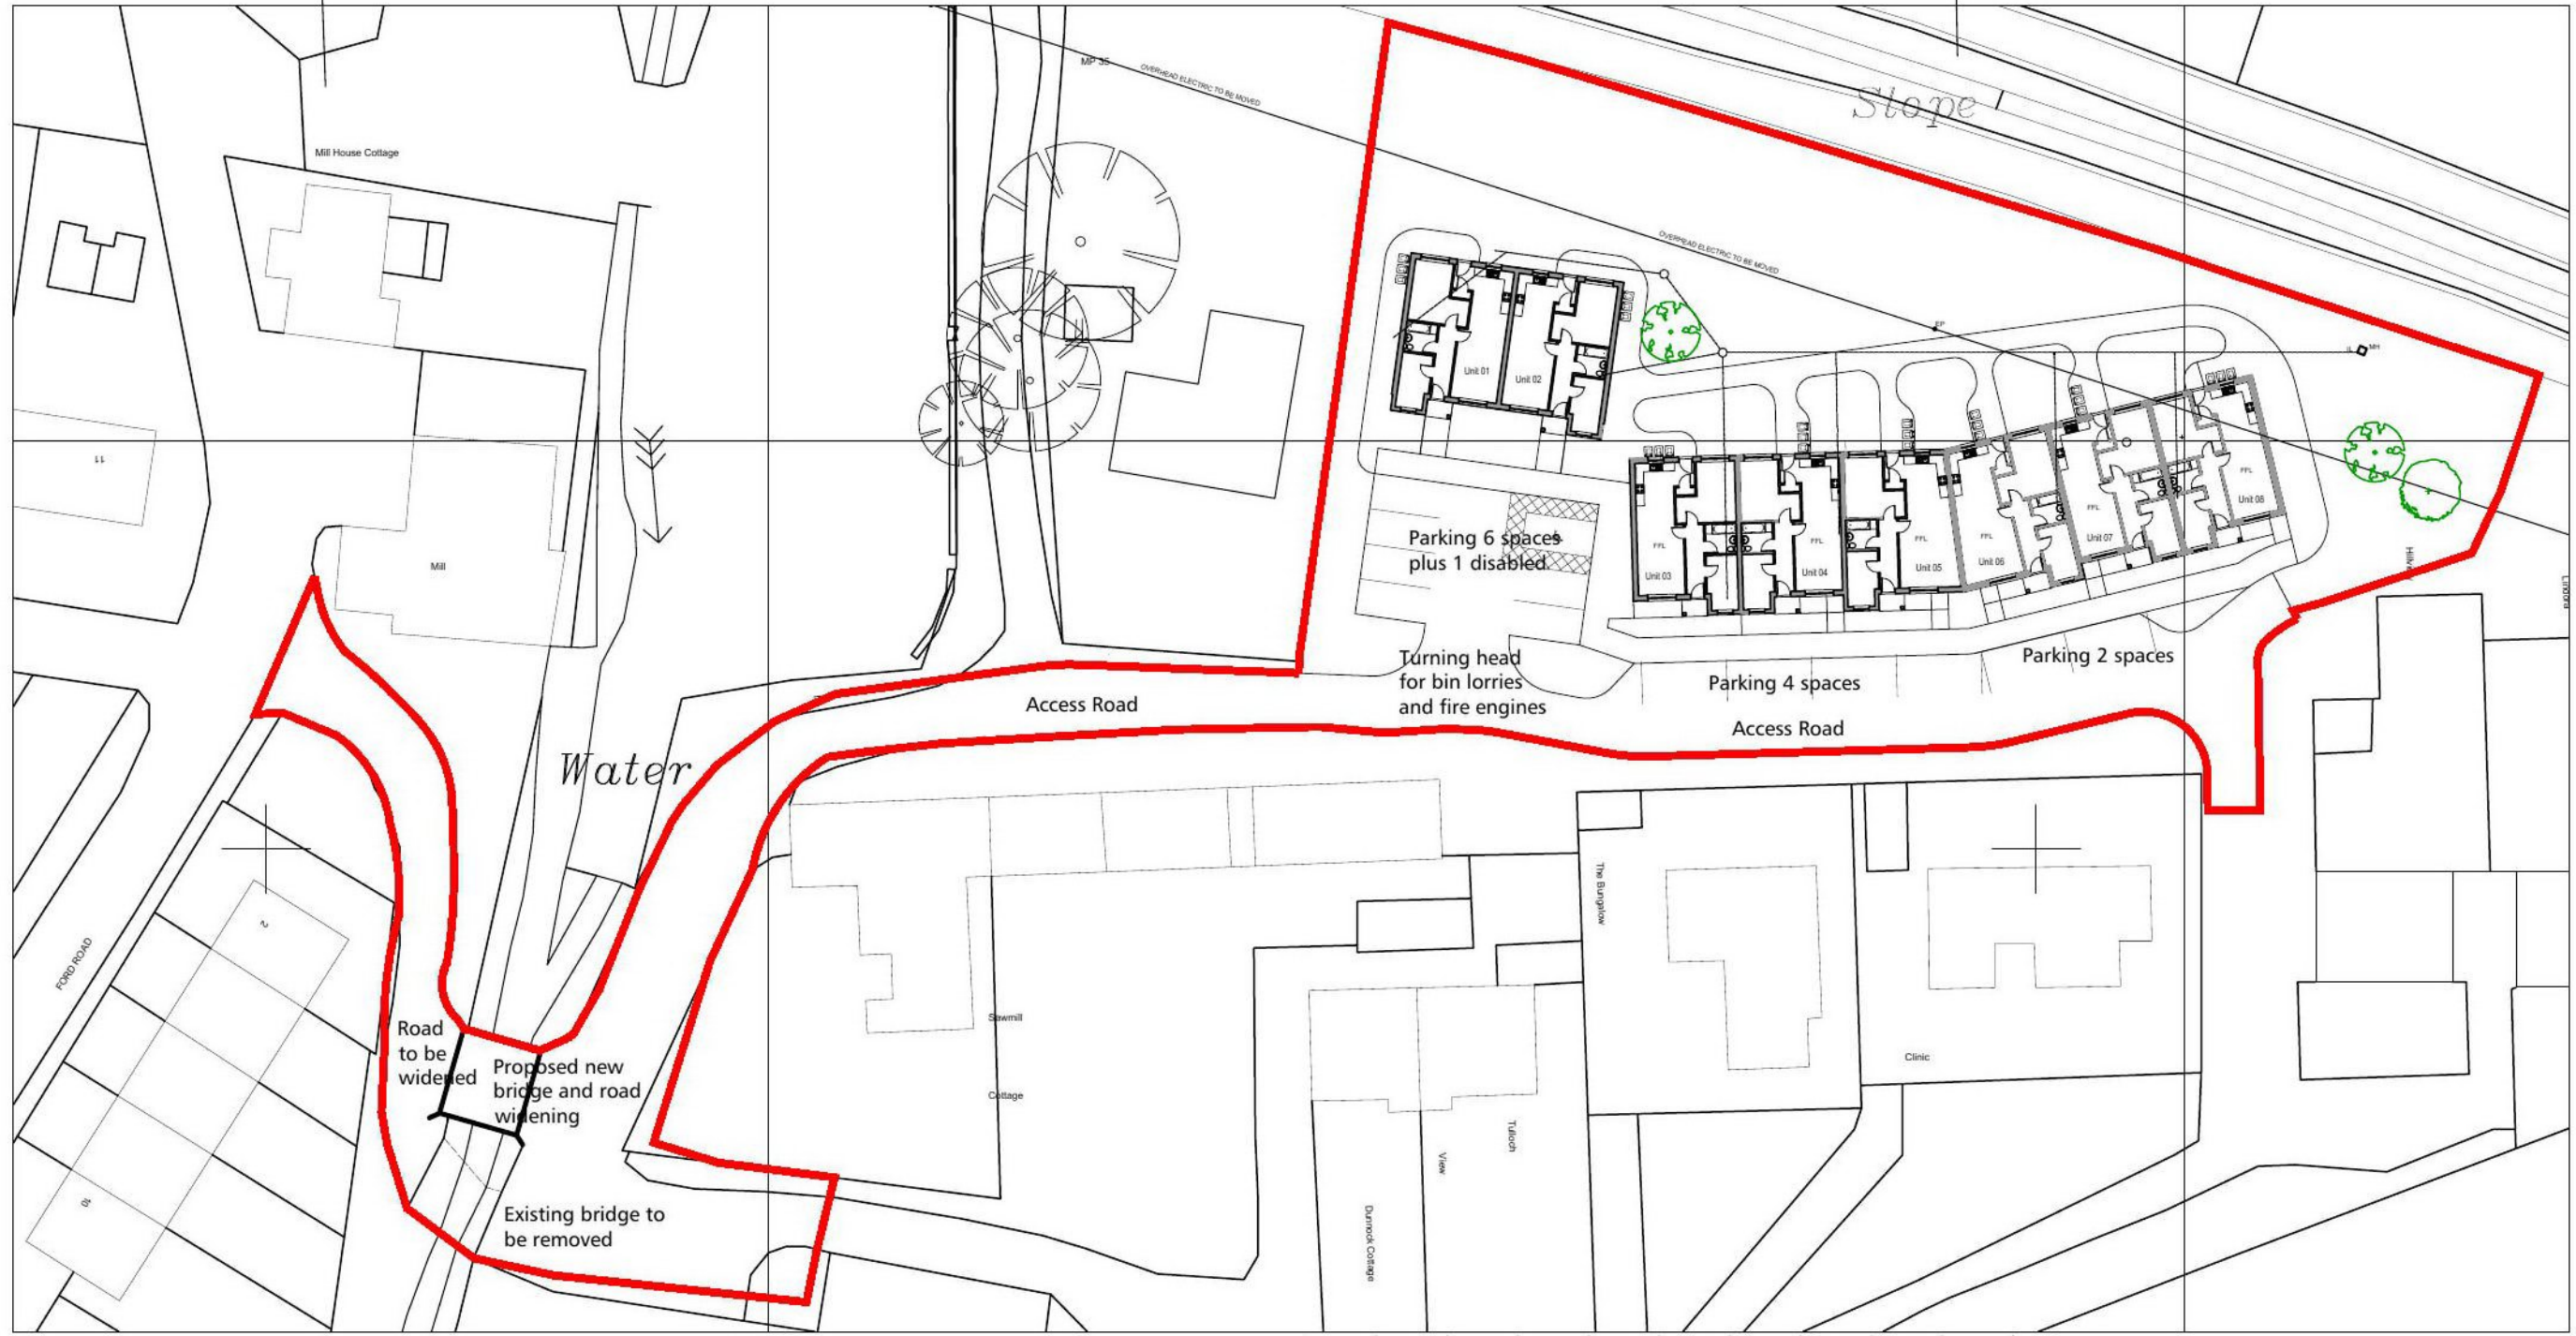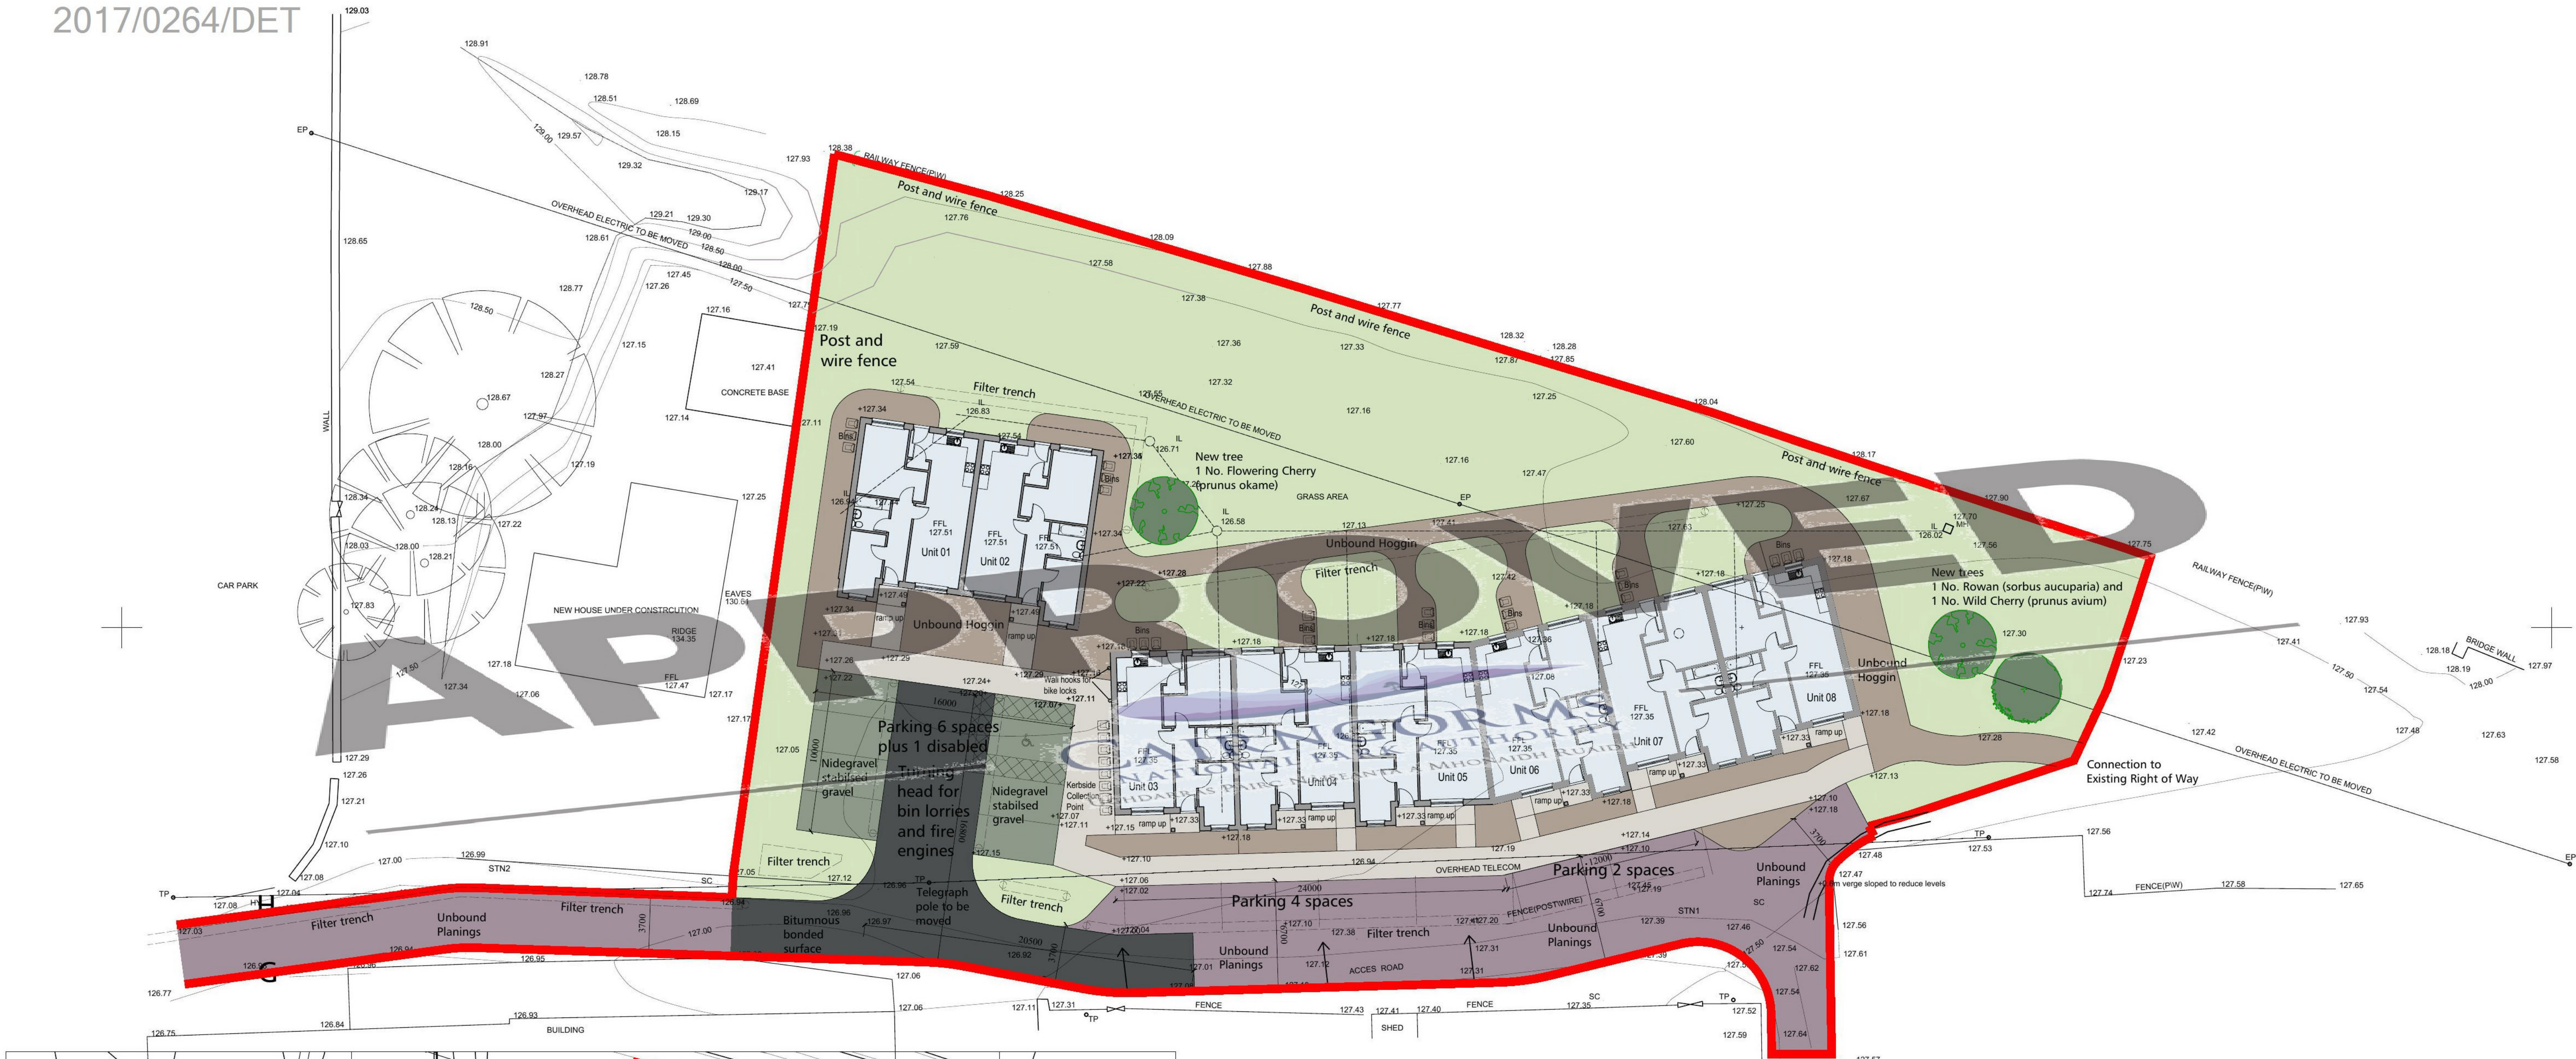

- Unbound Hoggin
- Unbound Planings
- Bitumnous bonded surface (Tarmac)
- Resin bound surface (bonded gravel)
- Nidegravel stabilised gravel
- Grass seed

Site Plan Scale 1:200

 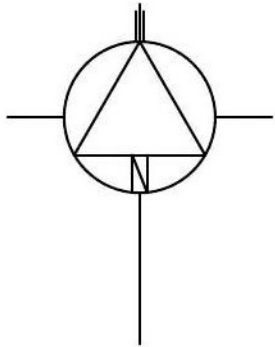

Site Plan Scale 1:500