


AGENDA ITEM 10

APPENDIX I

PRE/2021/0015

PLANS

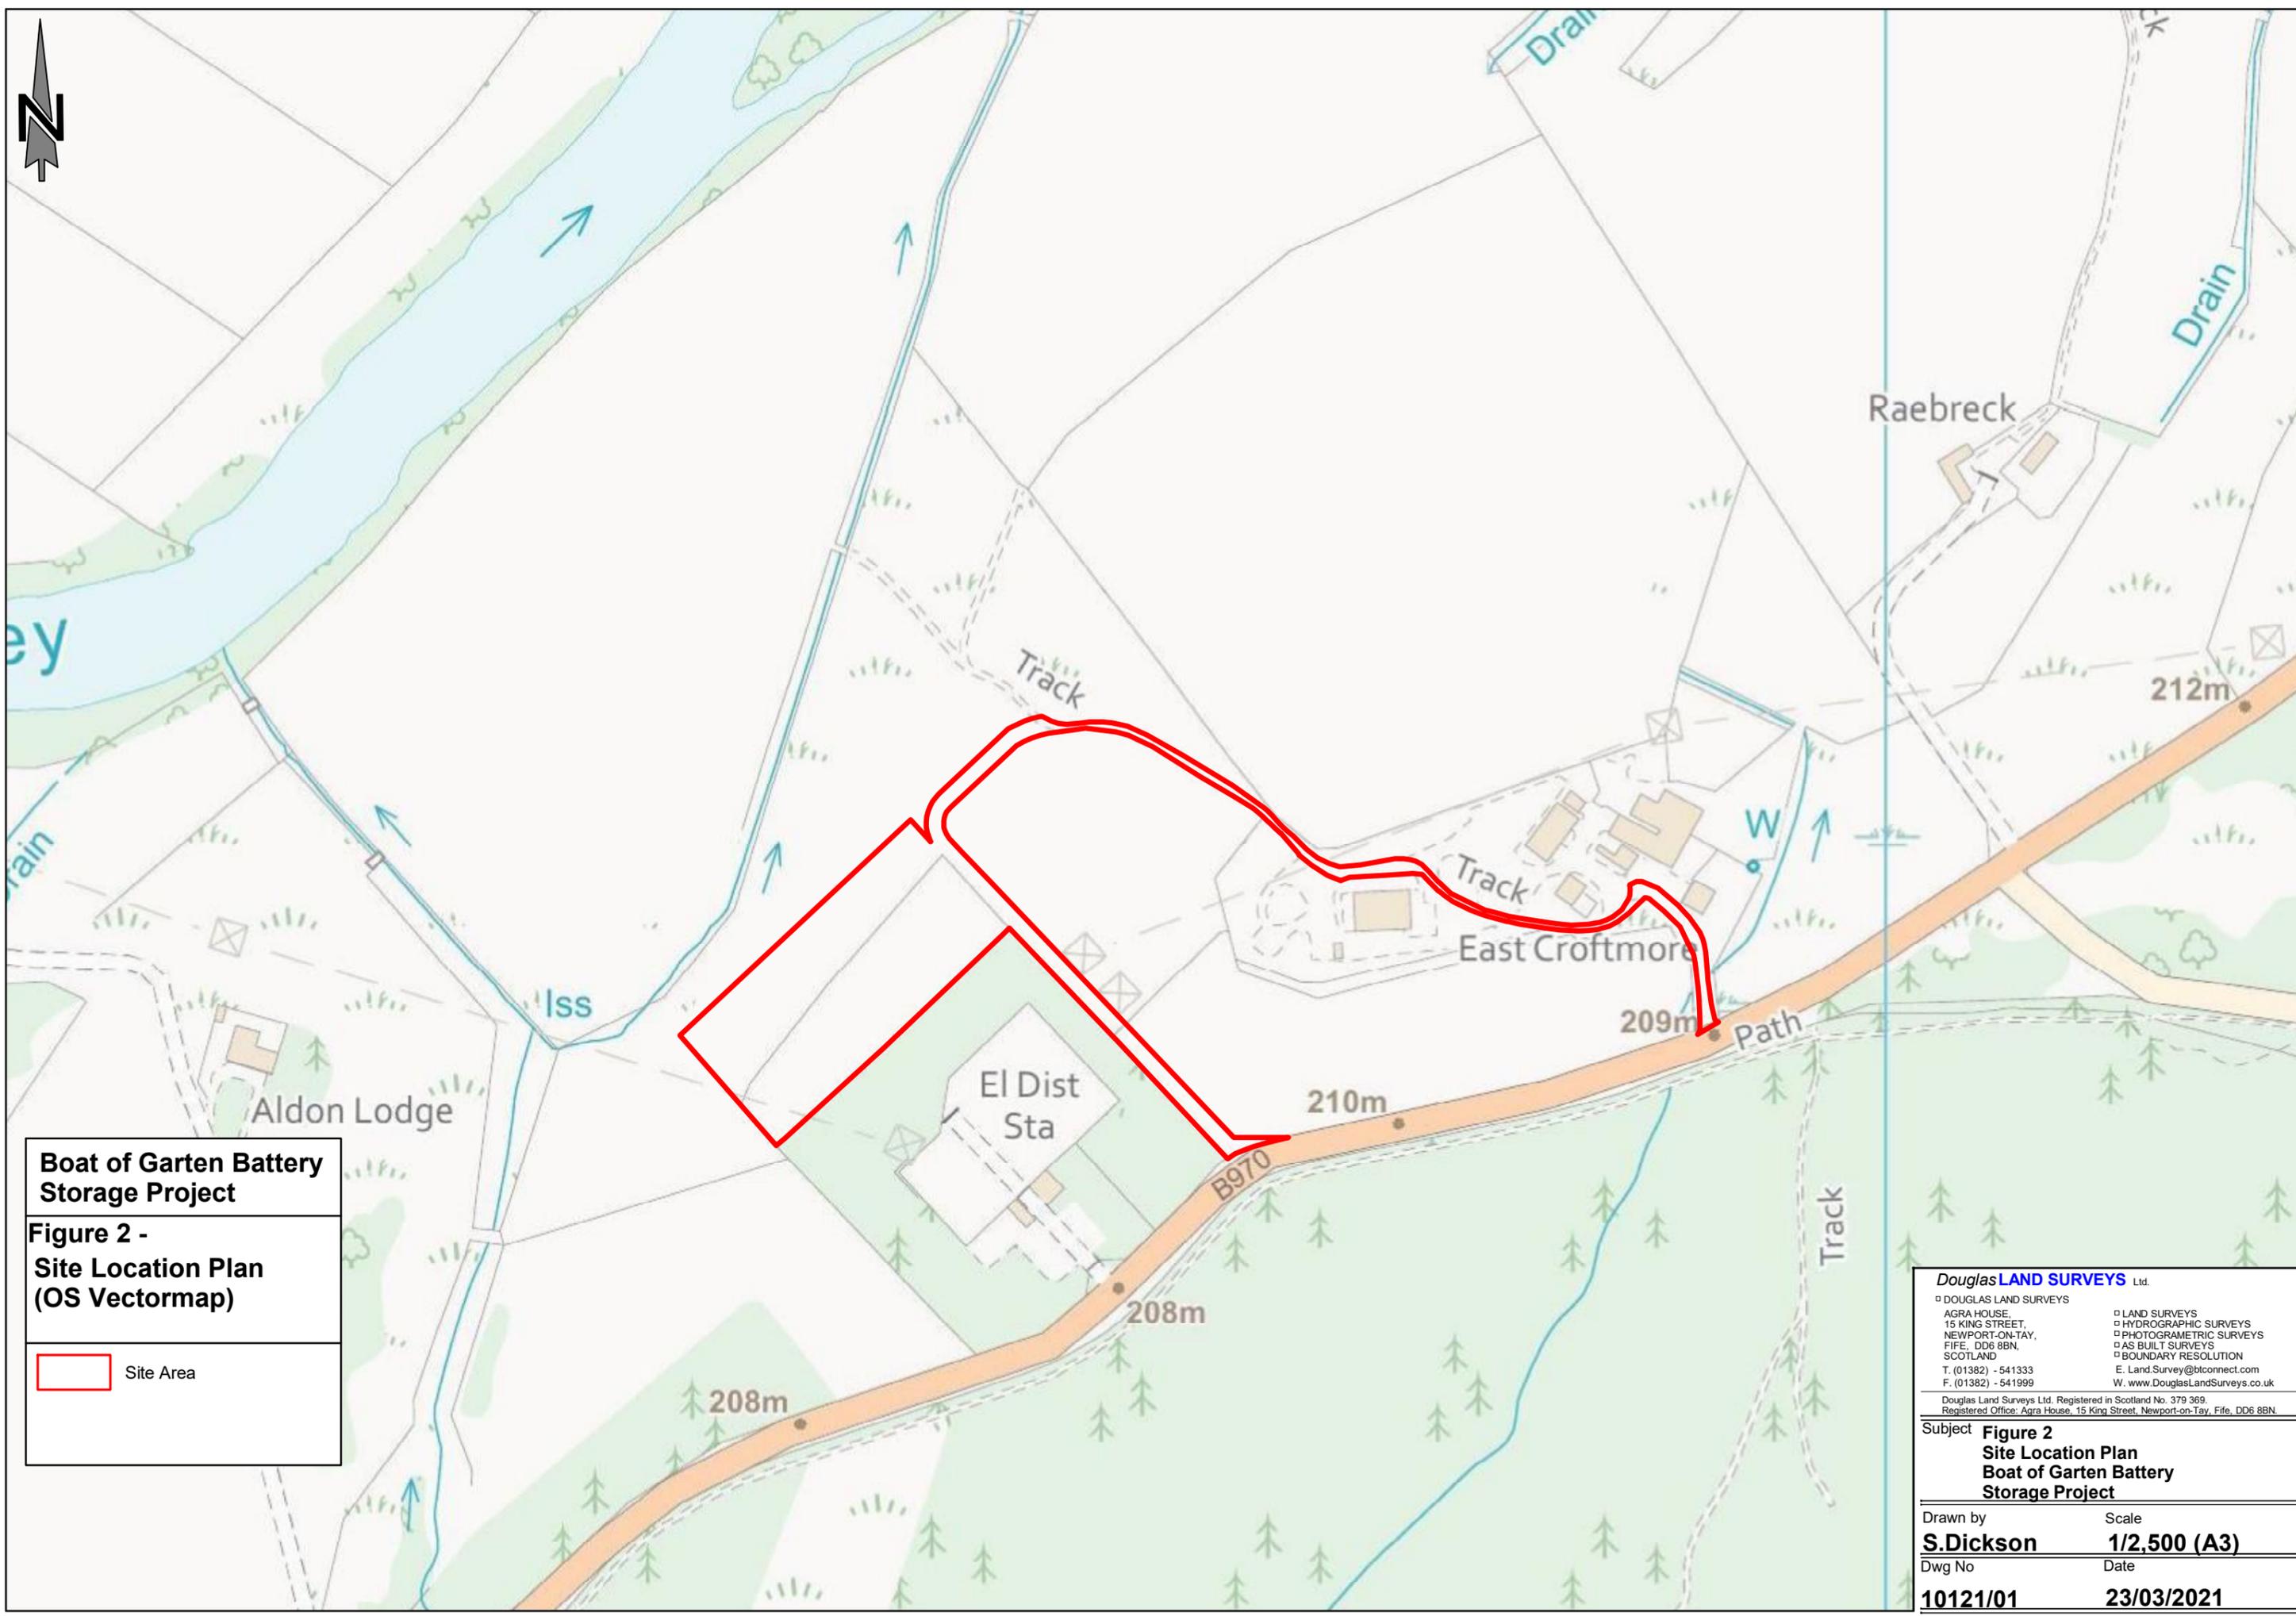

Boat of Garten Battery Storage Project

Figure 2 - Site Location Plan (OS Vectormap)

Site Area


Douglas LAND SURVEYS Ltd.
 DOUGLAS LAND SURVEYS
 AGRA HOUSE,
 15 KING STREET,
 NEWPORT-ON-TAY,
 FIFE, DD6 8BN,
 SCOTLAND
 T. (01382) - 541333
 F. (01382) - 541999

LAND SURVEYS
 HYDROGRAPHIC SURVEYS
 PHOTOGRAMETRIC SURVEYS
 AS BUILT SURVEYS
 BOUNDARY RESOLUTION
 E. Land.Survey@btconnect.com
 W. www.DouglasLandSurveys.co.uk

Douglas Land Surveys Ltd. Registered in Scotland No. 379 369.
 Registered Office: Agra House, 15 King Street, Newport-on-Tay, Fife, DD6 8BN.

Subject **Figure 2**
Site Location Plan
Boat of Garten Battery
Storage Project

Drawn by **S. Dickson** Scale **1/2,500 (A3)**
 Dwg No **10121/01** Date **23/03/2021**

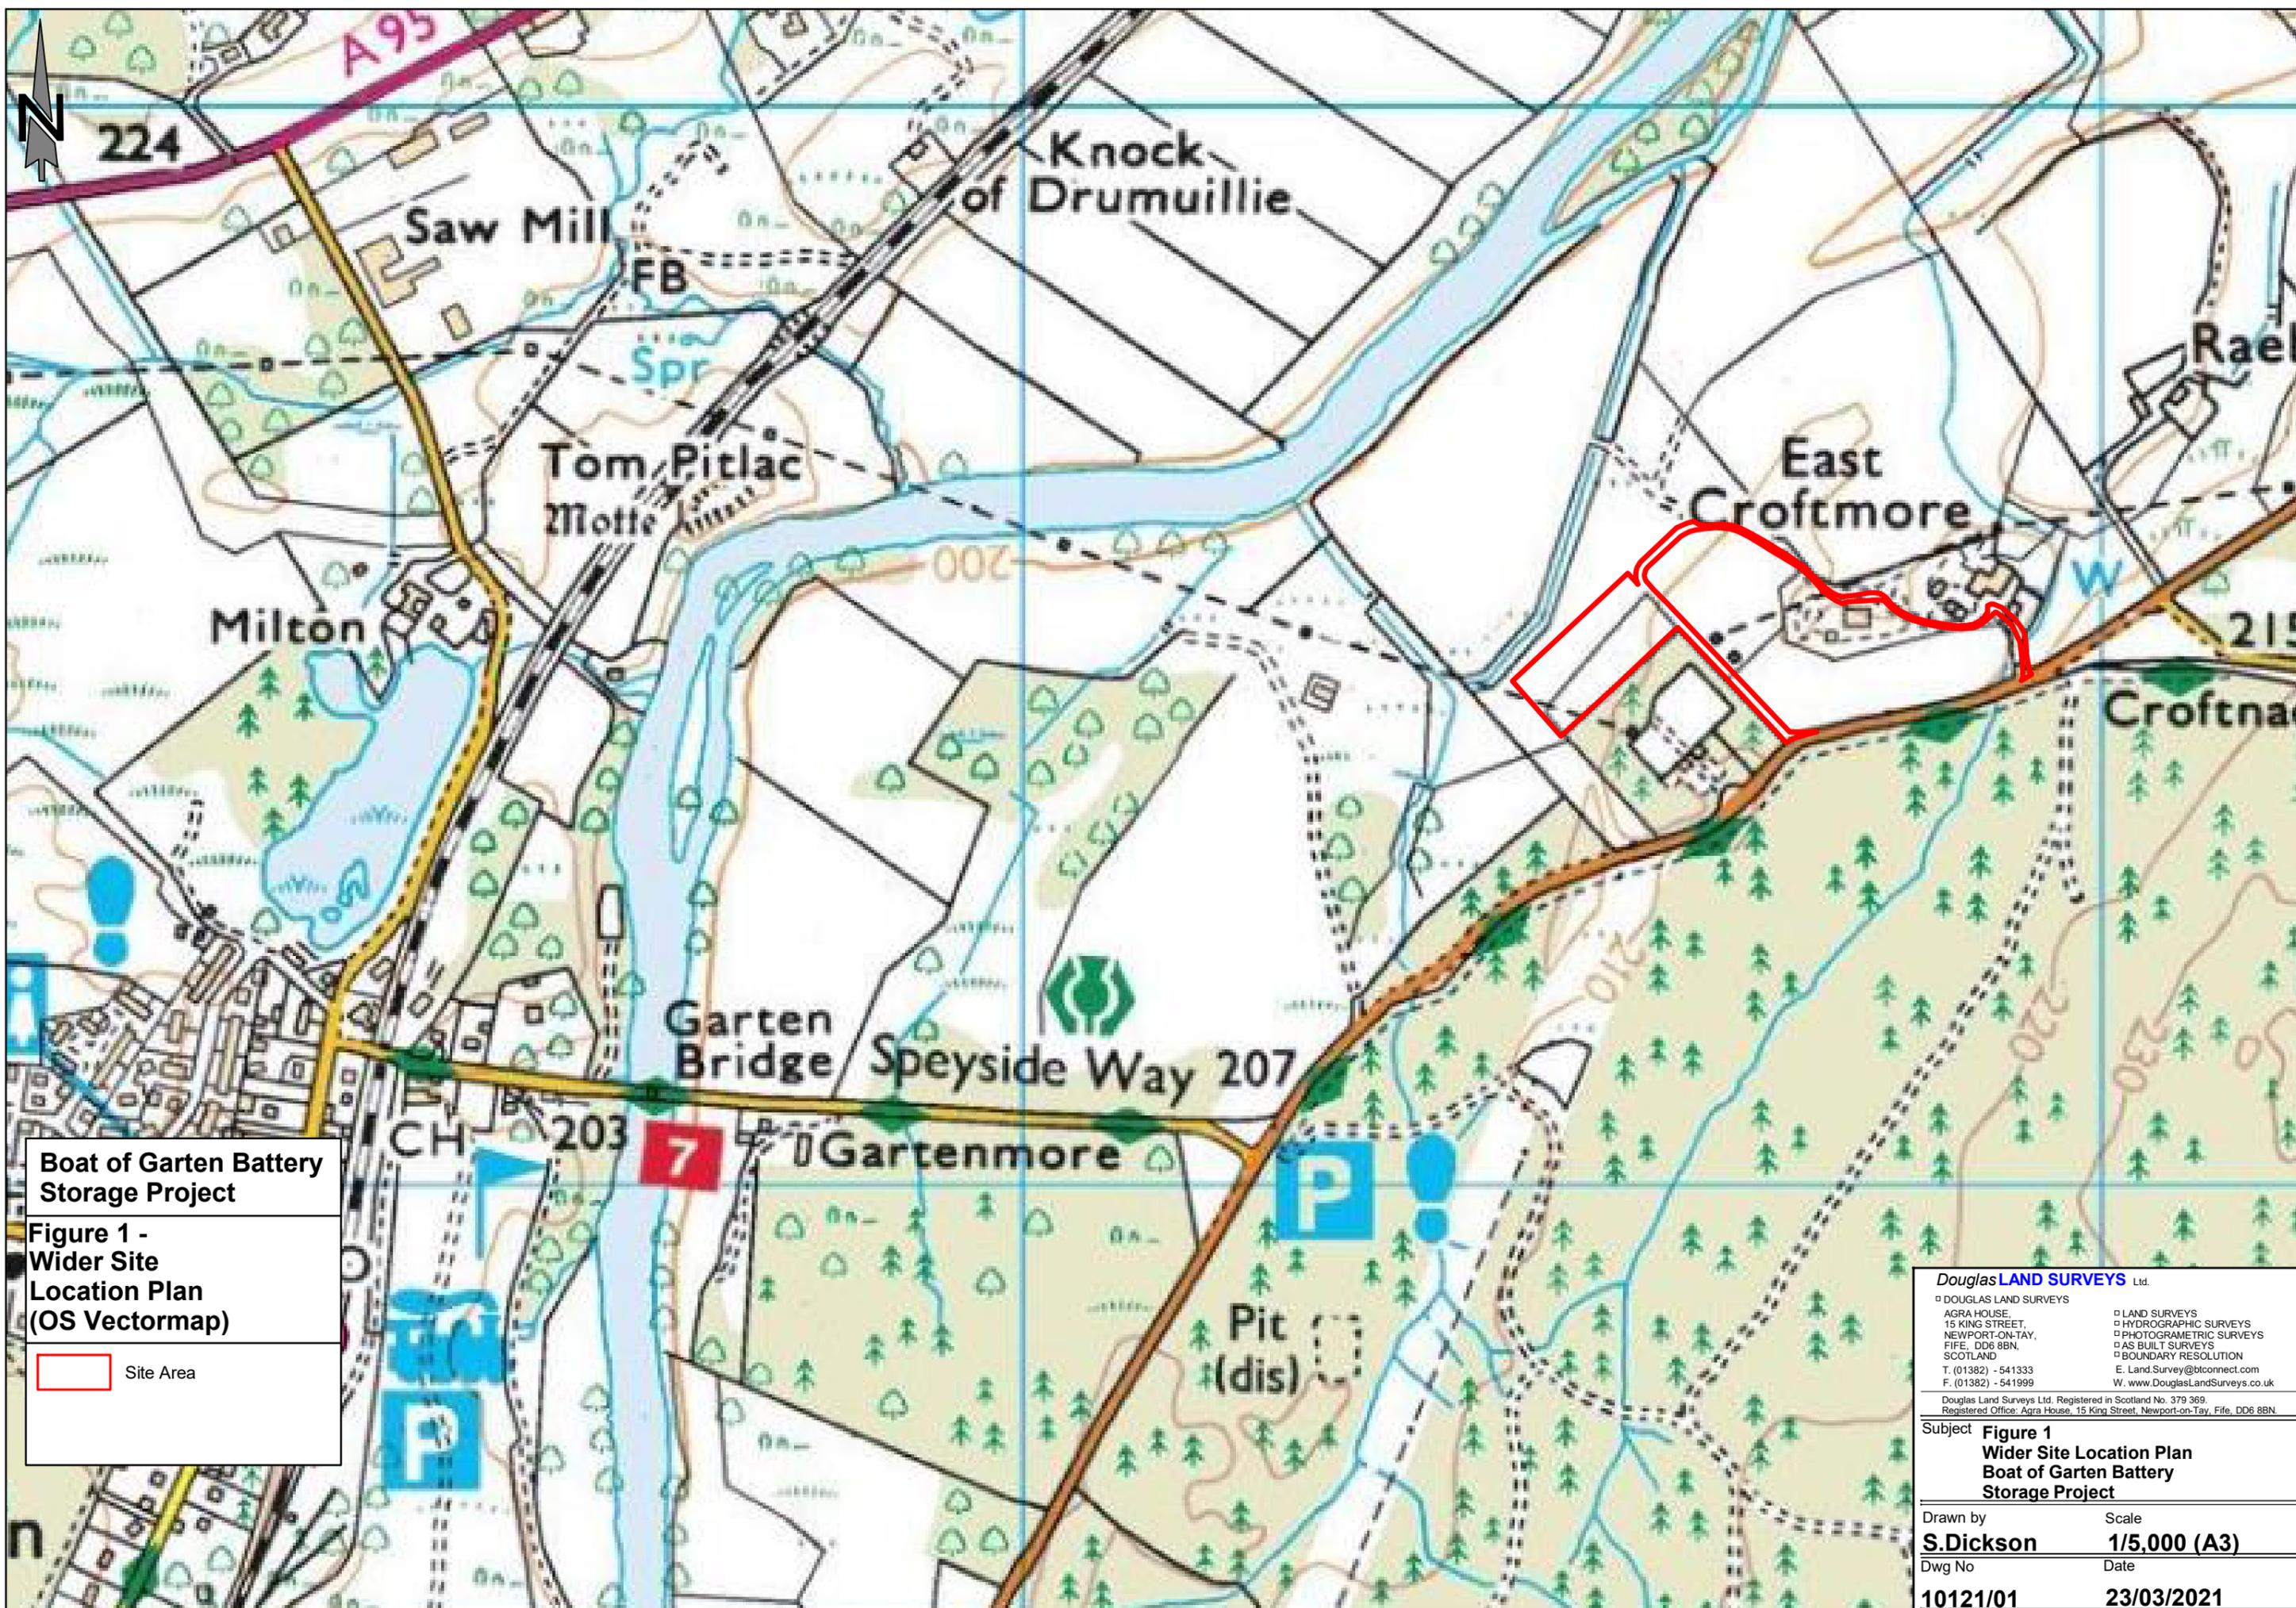

Boat of Garten Battery Storage Project

Figure 1 - Wider Site Location Plan (OS Vectormap)

Site Area

Douglas LAND SURVEYS Ltd.
 DOUGLAS LAND SURVEYS
 AGRA HOUSE, 15 KING STREET, NEWPORT-ON-TAY, FIFE, DD6 8BN, SCOTLAND
 T. (01382) - 541333 F. (01382) - 541999
 LAND SURVEYS
 HYDROGRAPHIC SURVEYS
 PHOTOGRAMMETRIC SURVEYS
 AS BUILT SURVEYS
 BOUNDARY RESOLUTION
 E. Land.Survey@btconnect.com W. www.DouglasLandSurveys.co.uk

Douglas Land Surveys Ltd. Registered in Scotland No. 379 369. Registered Office: Agra House, 15 King Street, Newport-on-Tay, Fife, DD6 8BN.


Subject **Figure 1**
Wider Site Location Plan
Boat of Garten Battery Storage Project



Drawn by	Scale
S.Dickson	1/5,000 (A3)
Dwg No	Date
10121/01	23/03/2021



Site Area 2.0 acres

Boat of Garten Battery Storage Project Figure 3 - Site Plan (OS Base Plan)

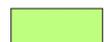-  Storage Container
-  Small Transformer
-  Electrical Control Building
-  Large Transformer
-  Electrical Compound
-  Parking Spaces
-  Hardstanding
-  CCTV Camera
-  Site Fence
-  Site Area
-  Store
-  Site Office
-  Native Tree Belt
-  Landscape Strip
-  Bund
-  Balancing Pond

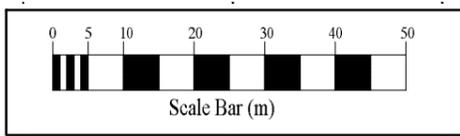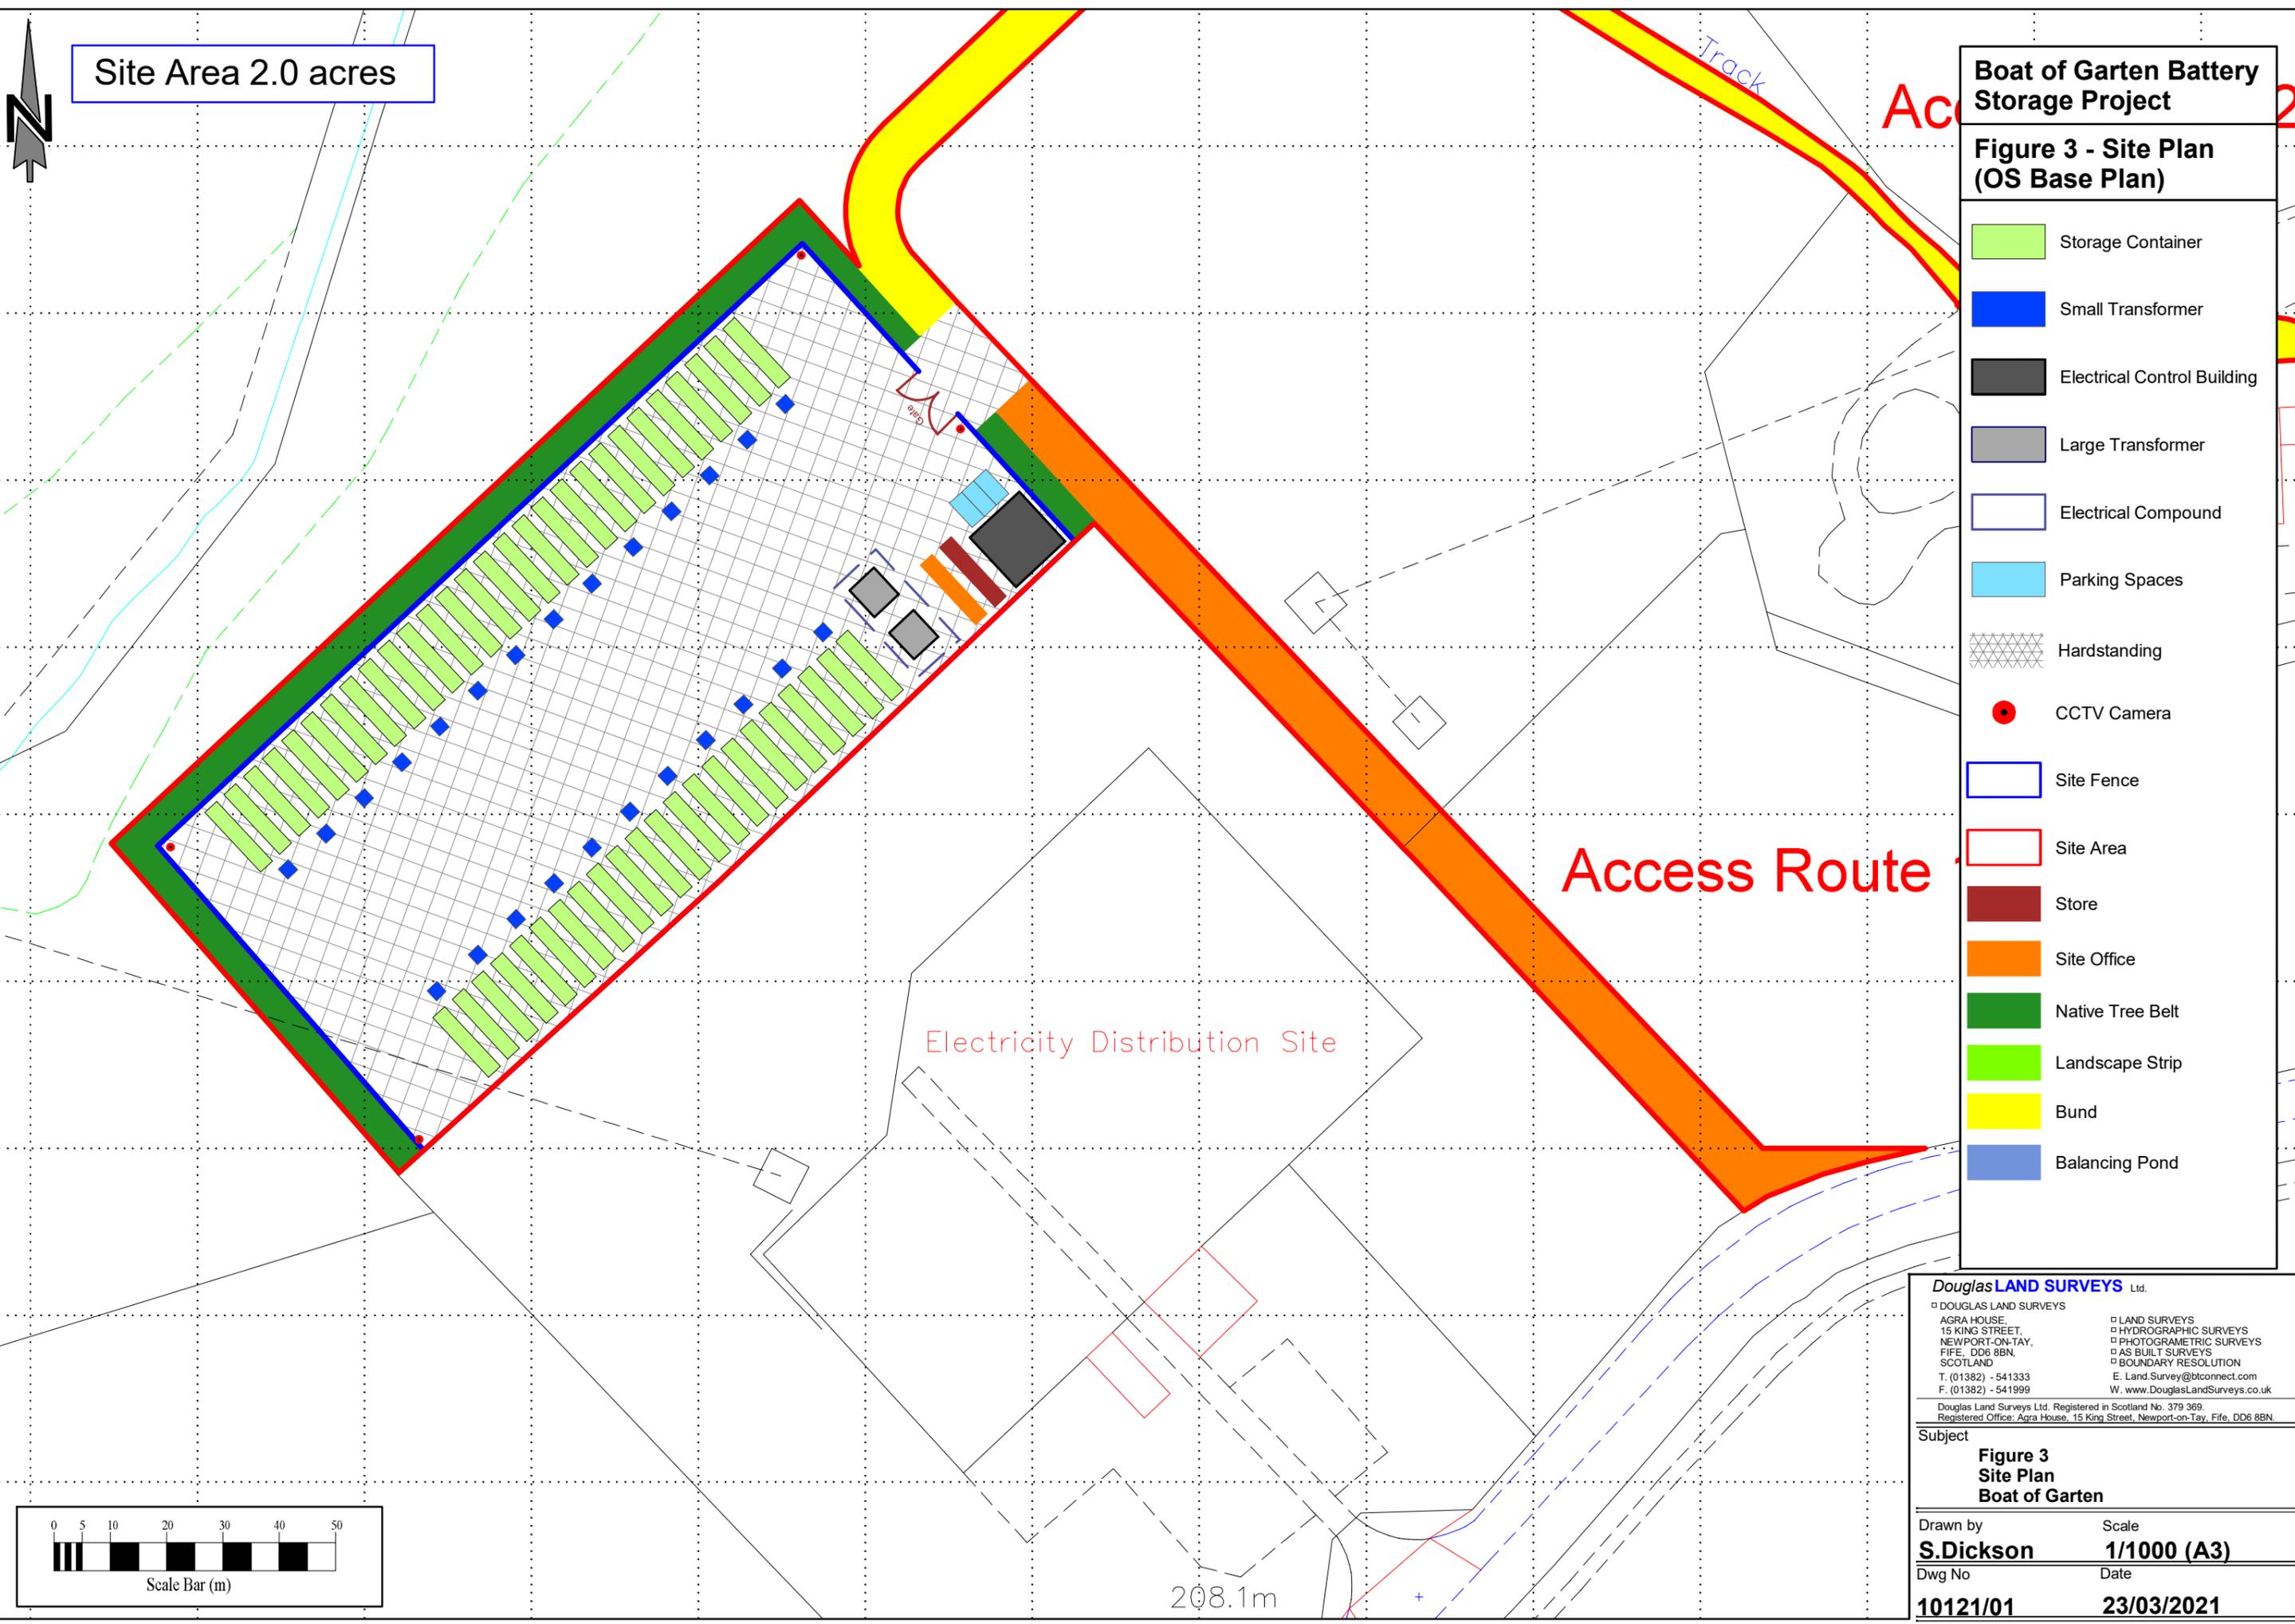

DouglasLAND SURVEYS Ltd.
 DOUGLAS LAND SURVEYS
 AGRA HOUSE,
 15 KING STREET,
 NEWPORT-ON-TAY,
 FIFE, DD6 8BN,
 SCOTLAND
 T. (01382) - 541333
 F. (01382) - 541999

LAND SURVEYS
 HYDROGRAPHIC SURVEYS
 PHOTOGRAMETRIC SURVEYS
 AS BUILT SURVEYS
 BOUNDARY RESOLUTION
 E. Land.Survey@btconnect.com
 W. www.DouglasLandSurveys.co.uk

Subject
**Figure 3
 Site Plan
 Boat of Garten**

Drawn by **S.Dickson** Scale **1/1000 (A3)**
 Dwg No **10121/01** Date **23/03/2021**

208.1m