

# **AGENDA ITEM 5**


## **APPENDIX 2**

**2017/0286/DET**

**PREVIOUSLY APPROVED  
LAYOUT**

10no. HOUSE PLOTS  
 12no. 2B/4P FLATS  
 20no. SEMI-DETACHED UNITS  
 1no. 2B3P DETACHED BUNG

43no. TOTAL UNITS

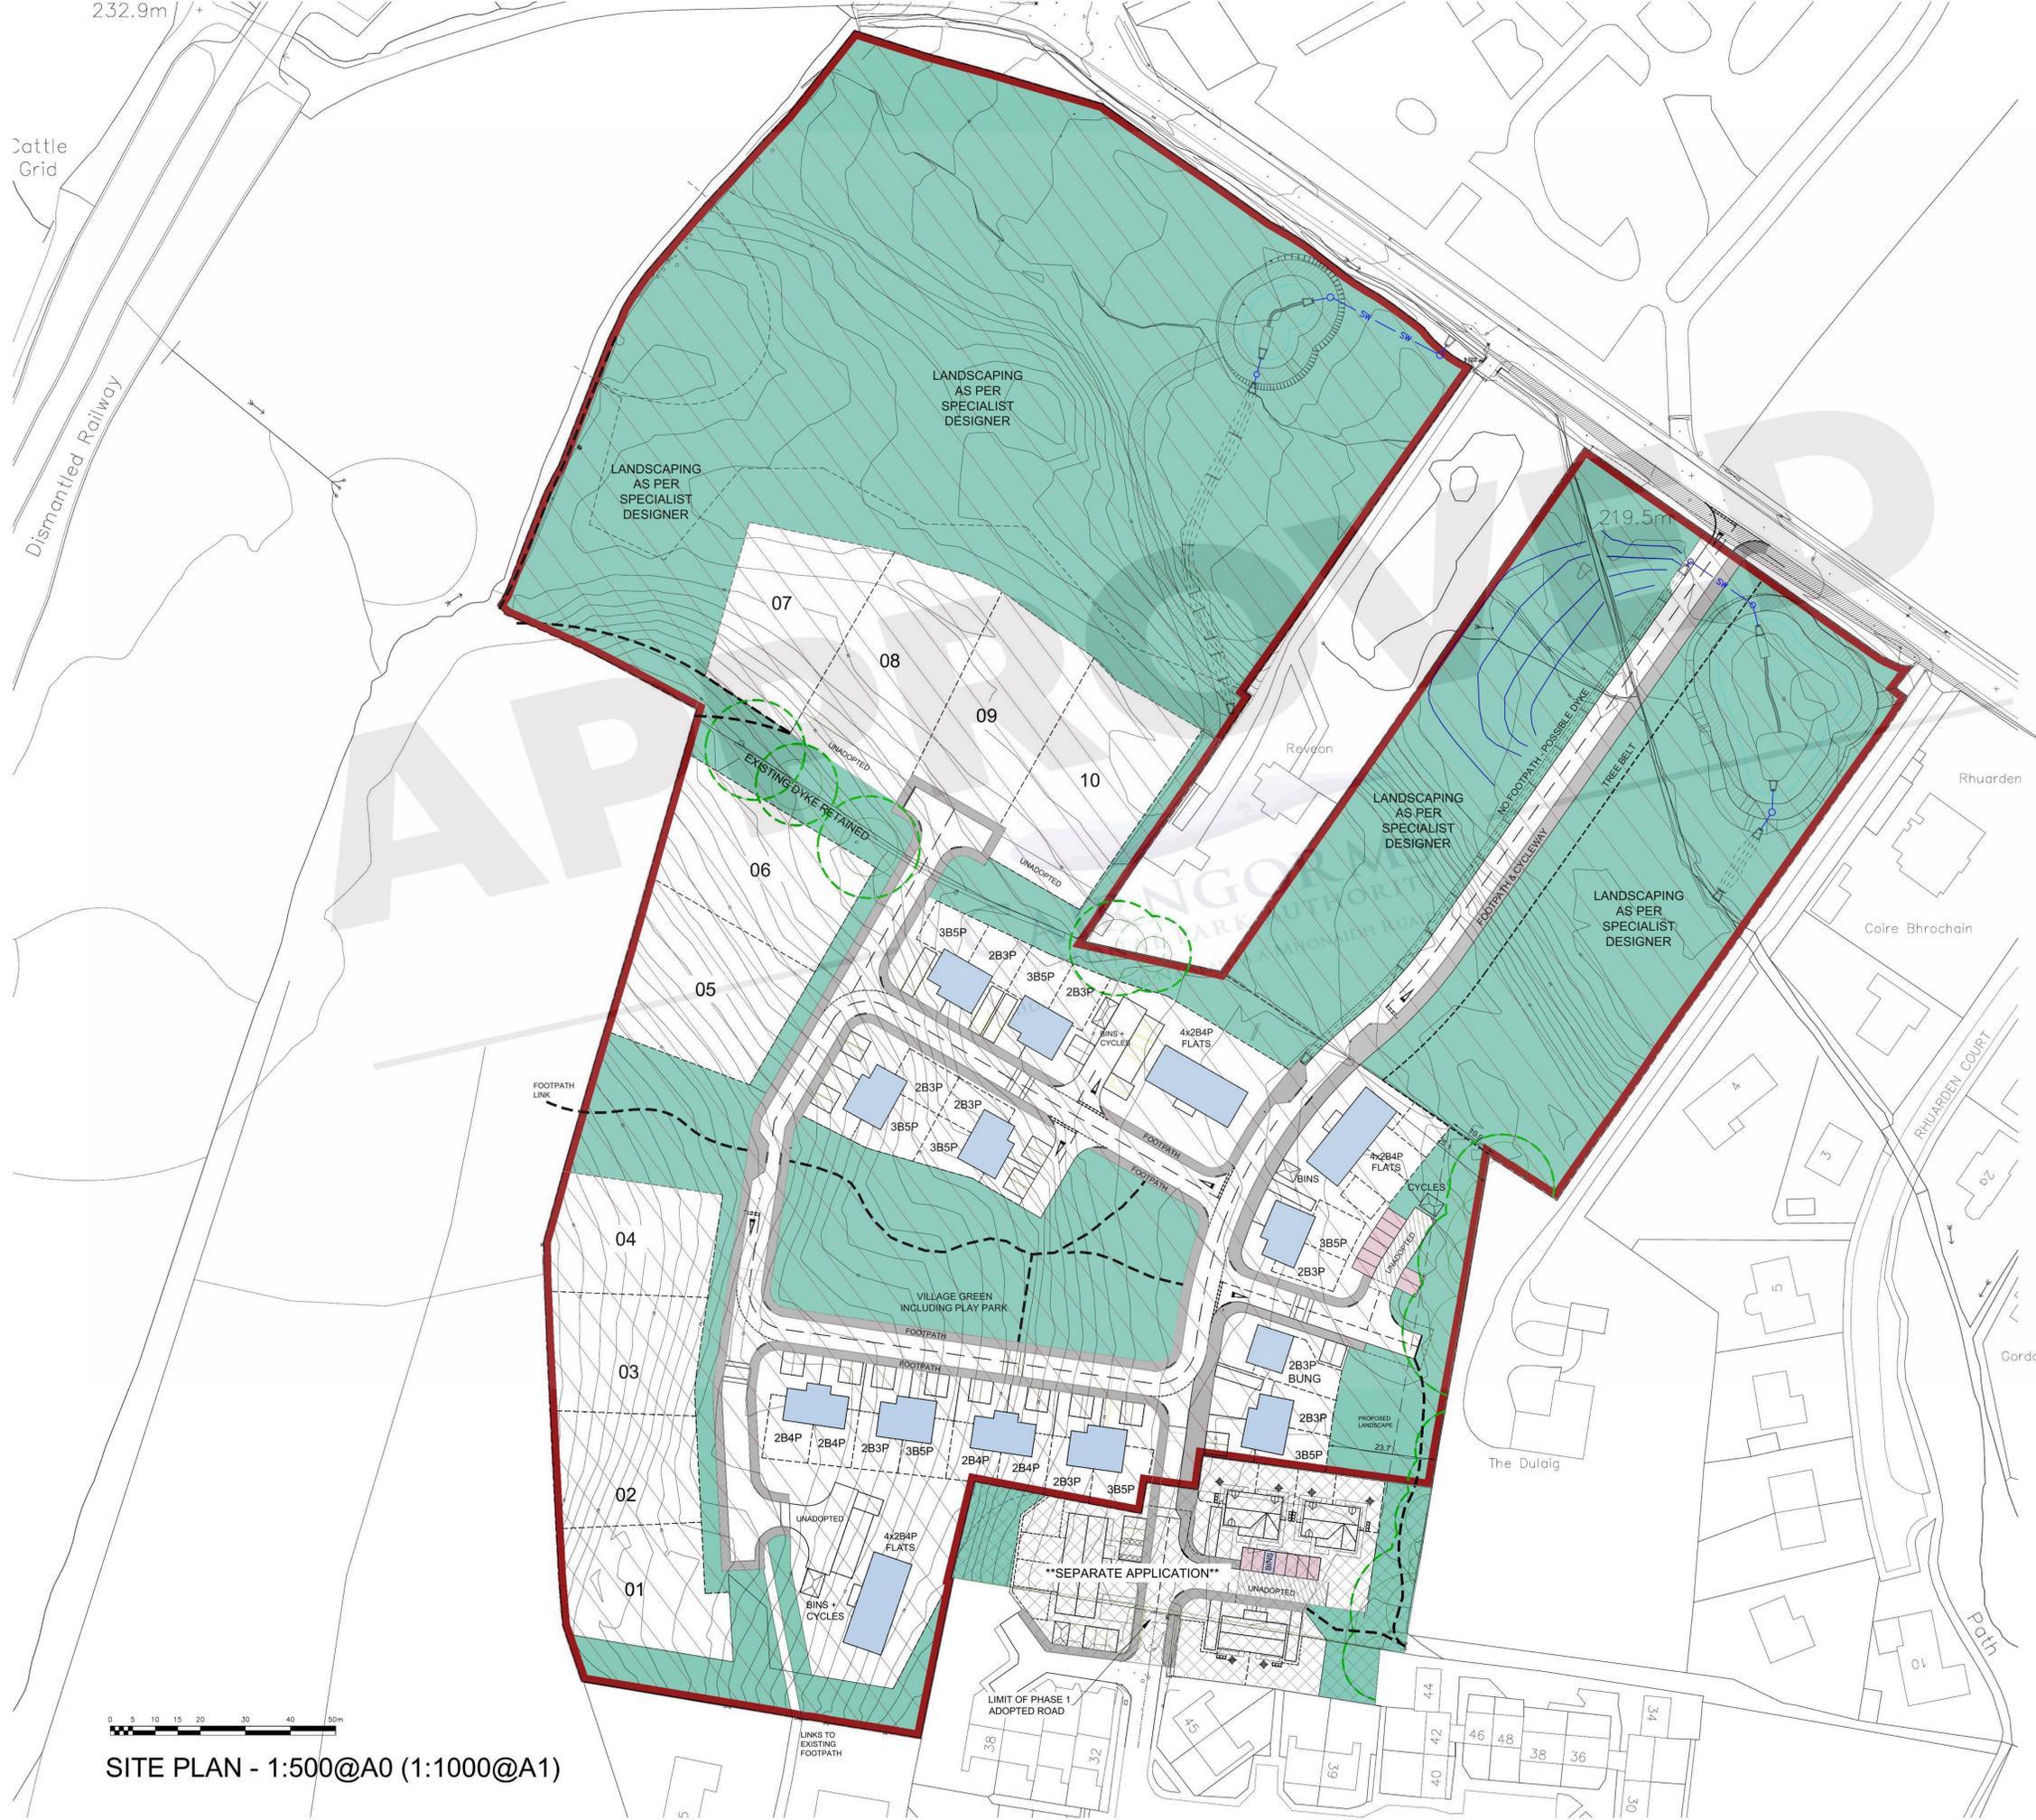

SITE PLAN - 1:500@A0 (1:1000@A1)

\*\*\*HOUSE FOOTPRINTS ARE PURELY INDICATIVE\*\*\*

REV A: MINOR ALTS TO HOUSE FOOTPRINT AND REAR GARDEN FENCING 04.11.15  
 REV B: ALTS TO ROAD AND UNIT ORIENTATION AS PER CANTON OVERMARK 13.11.15  
 REV C: ENTIRE SITE SHOWN ON SHEET 03.12.15  
 REV D: ARCHEN-BUILD BARRIAGES 19.05.16  
 REV E: ALTS TO FLATTED BLOCKS PARKING/UNADOPTED ROAD 14.06.16  
 REV F: ALTS TO INCORPORATE ENGINEERS DRCS 31.08.16

Colin Armstrong Associates

Lyle House, Fairways Business Park,  
 Inverness IV2 6AA  
 T : 01463 712 288  
 W: www.colinarmstrong.com



Client  
**Seafield & Strathspey Estate**  
 Project  
 Proposed Housing at Site H1  
 Grantown on Spey

Project number 1185  
 Drwg No. 016

**OVERALL SITE PLAN**

Project status **PLANNING**  
 Date created 21.10.15  
 Drawn by aR

Rev. F	Scale 1:500	Sheet A0
--------	-------------	----------

X:\DOCUMENTS\1185 - MCGLEOD BUILDING LTD\DRAWINGS\CURRENT\1185 - PLANNING 080816.DWG