
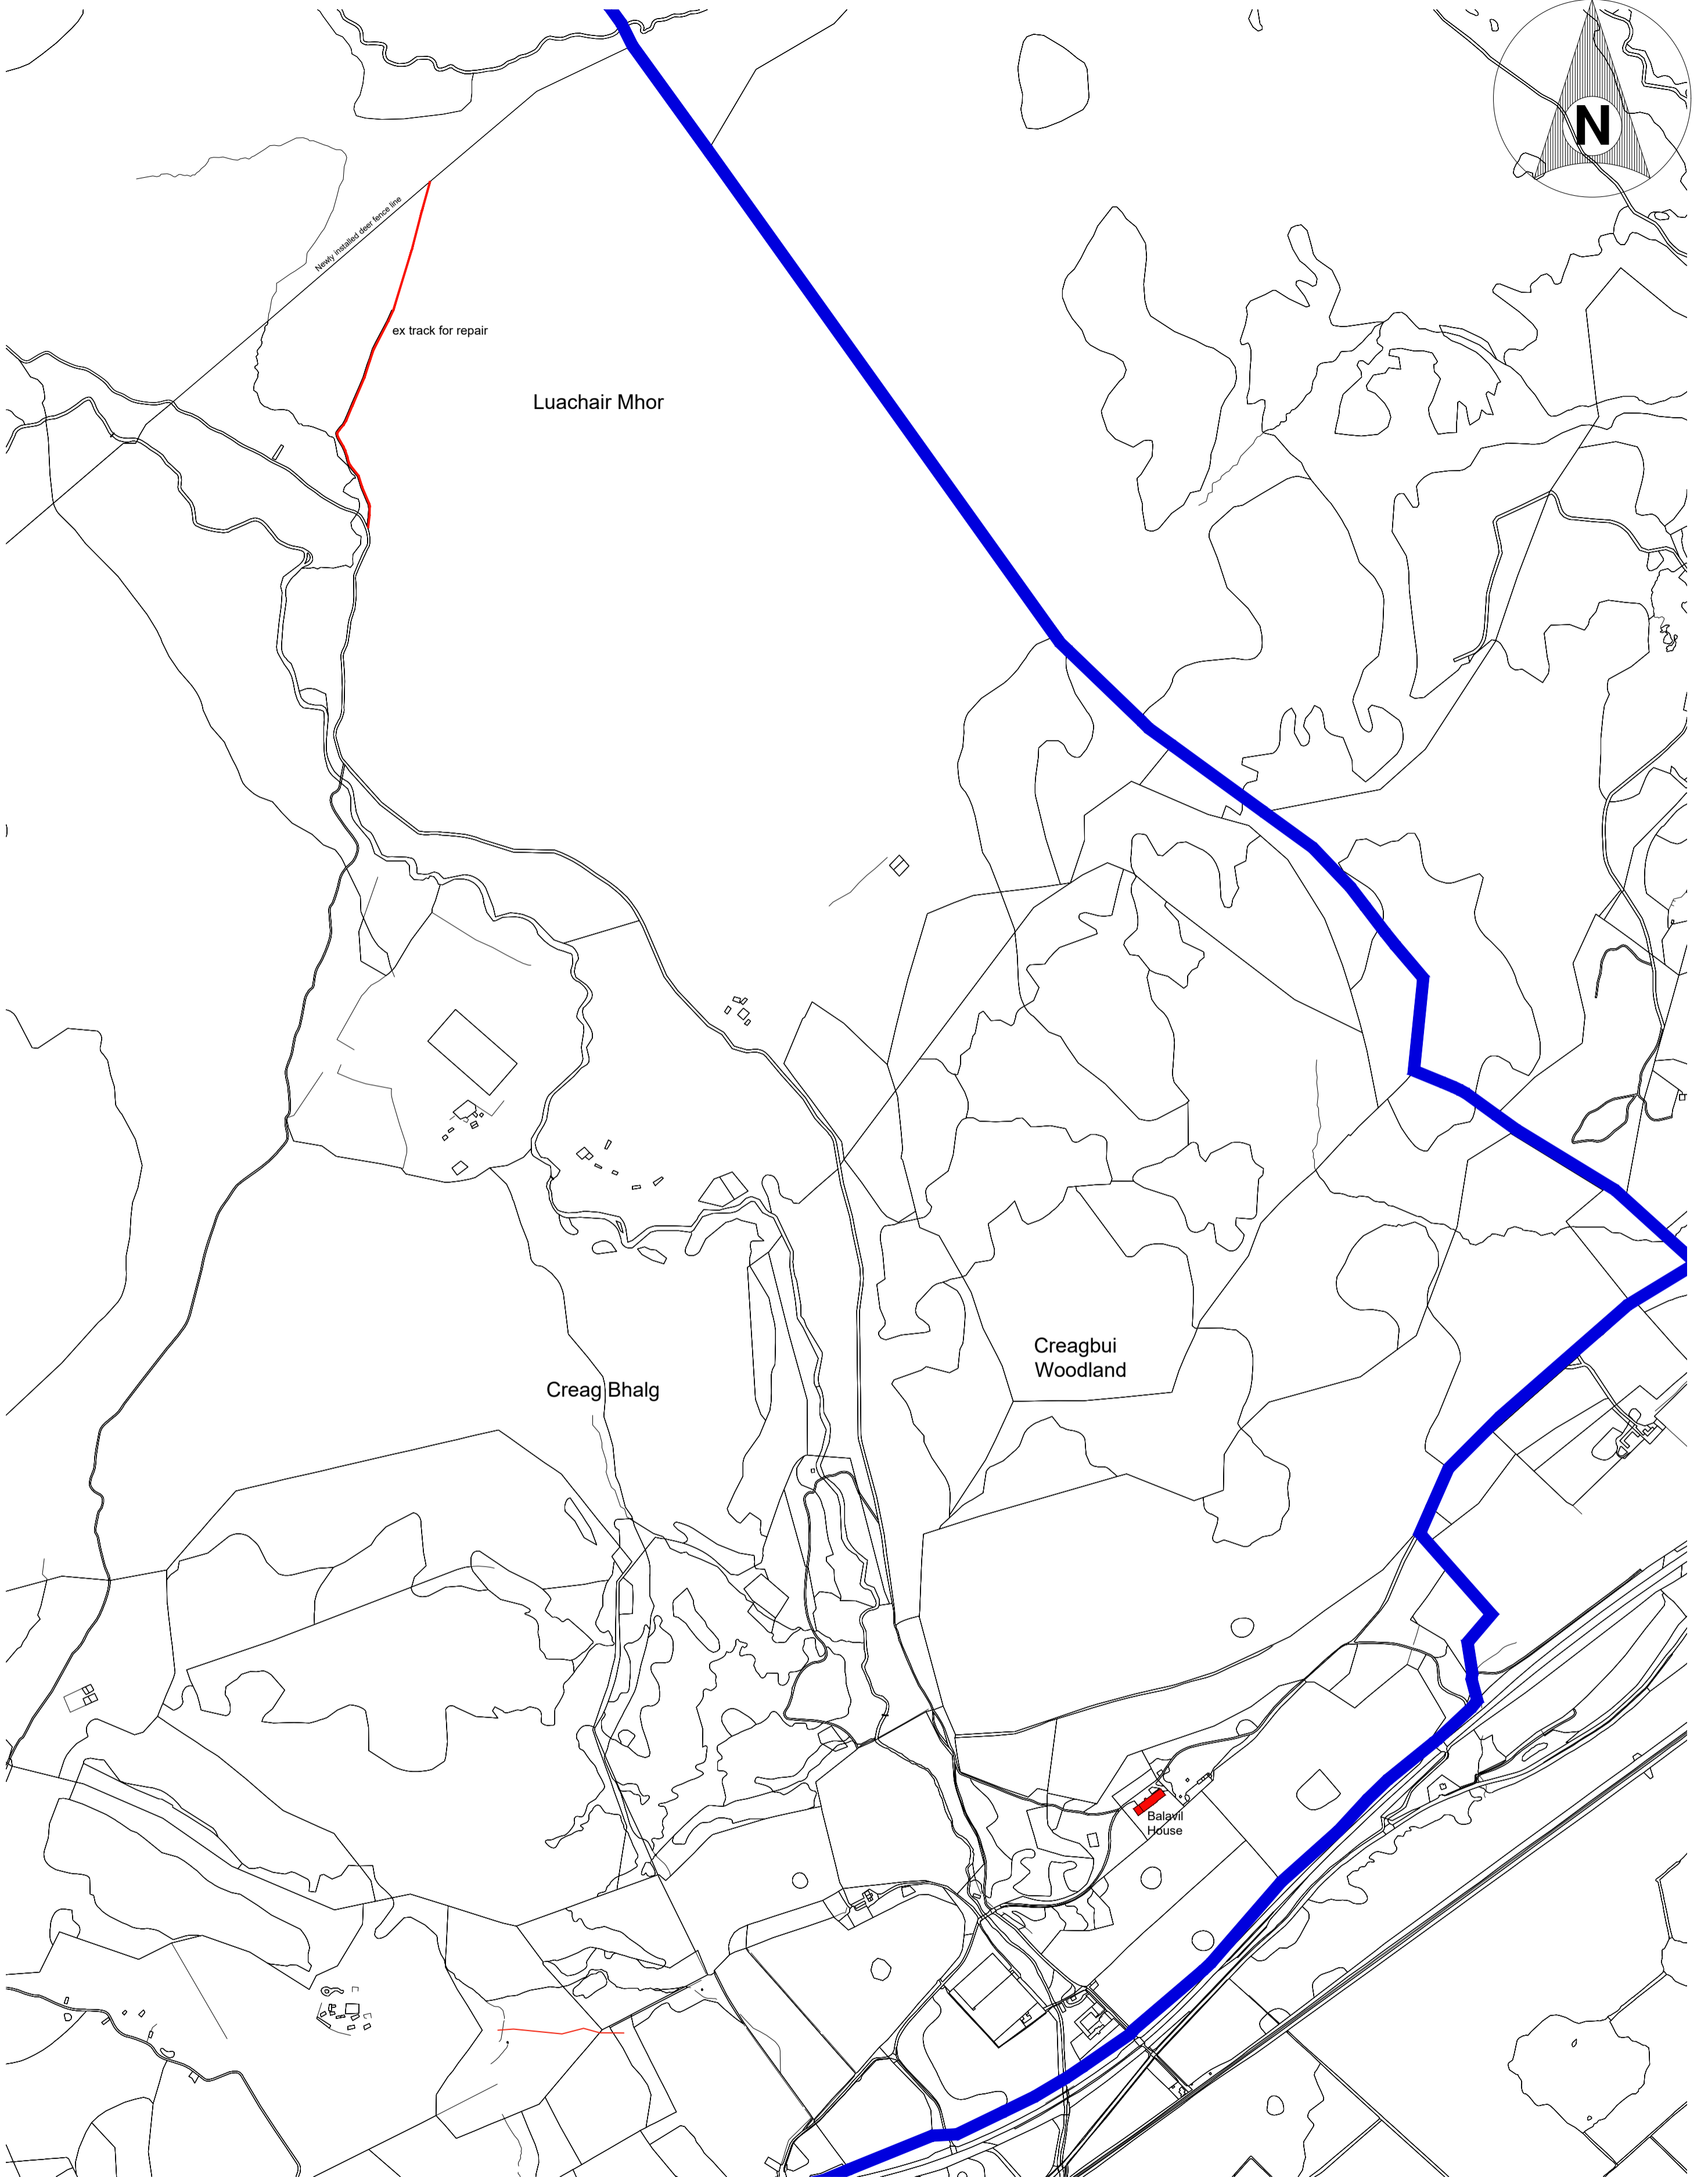


Agenda Item 6

Appendix 1


2023/0445/DET

Plans

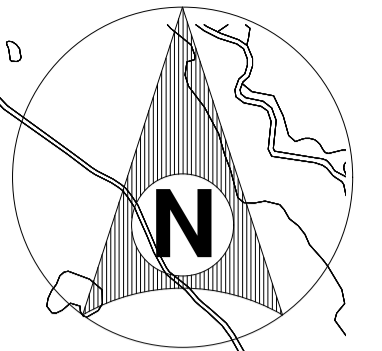

Track Sections
1. Luachair Mhor - 800m

Note - all distances are approximate

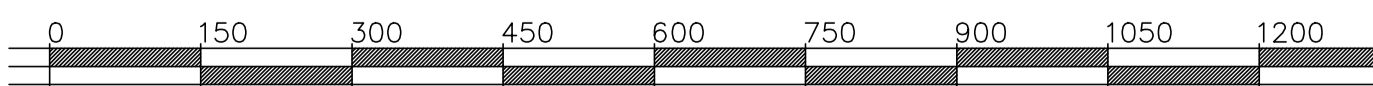

SCALE IN METRES 1:7500


1504

ARCHITECTURAL & BUILDING CONSULTANCY


Bishops Well Cottage, Dalguise, Dunkeld, Perthshire, PH8 0JX
email:dmartin1504@gmail.com tel:07740373820

Client:	Balavil Estate
Project:	Repair & Upgrade to existing hill tracks
Address:	Balavil Estate, Kingussie, Inverness-shire
Dwg Title:	Site Plan
Scale:	1:7500
Dwg Date:	Nov 2023
Status:	planning

Typical Profile for Repairing
 an Existing Track Inc.
 Shallow Borrow

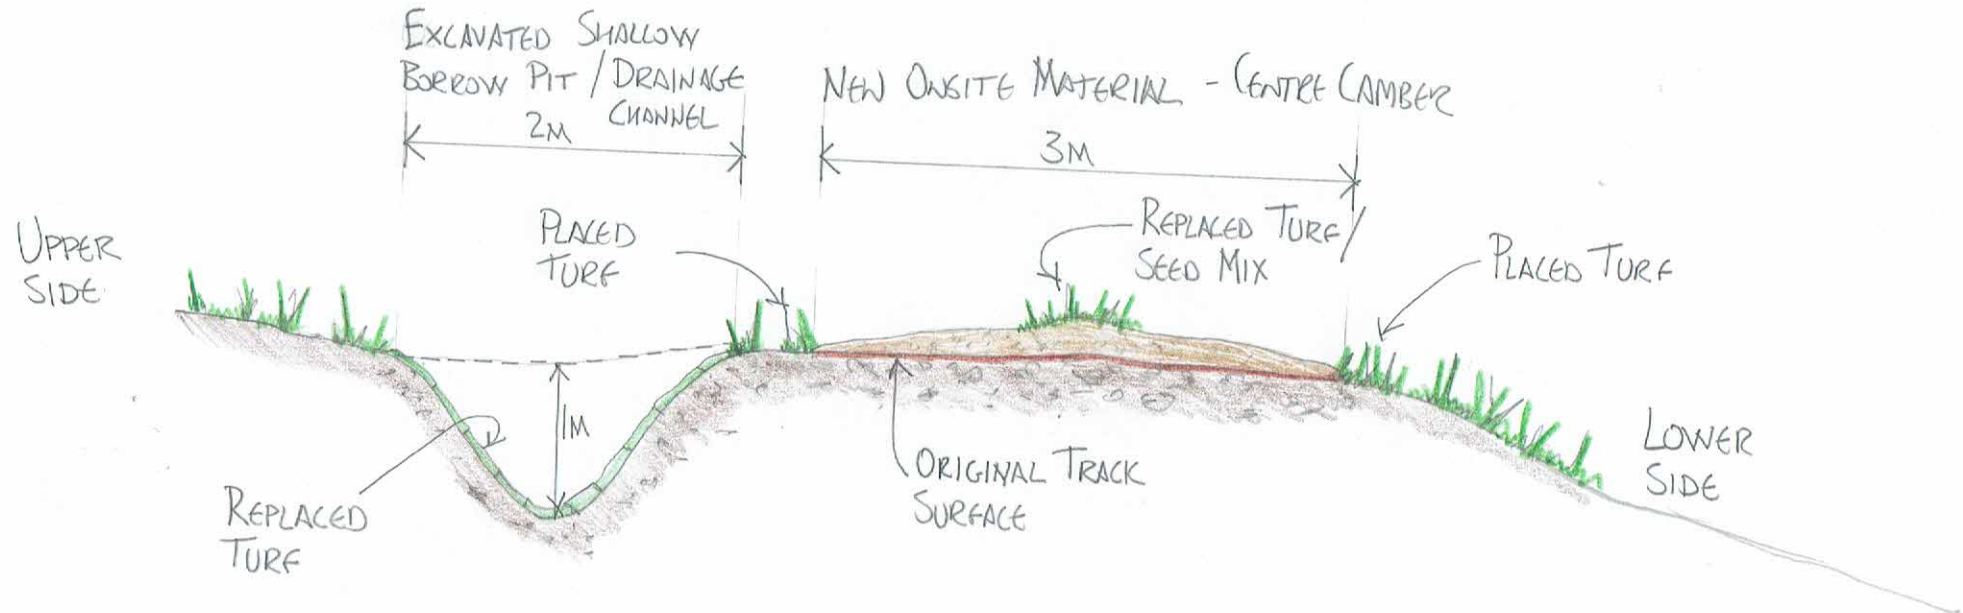

TYPICAL CONSTRUCTION LAYOUT
FOR REPAIRING TRACKS INC.
SHALLOW BORROW PITS.

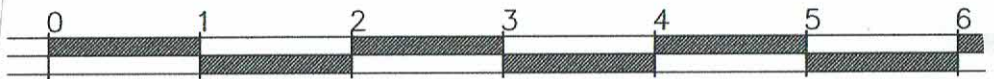

SCALE IN METRES 1:50