



# Agenda Item 7

## Appendix 1

**2024/0005/DET**

**Plans**

# KINGUSSIE

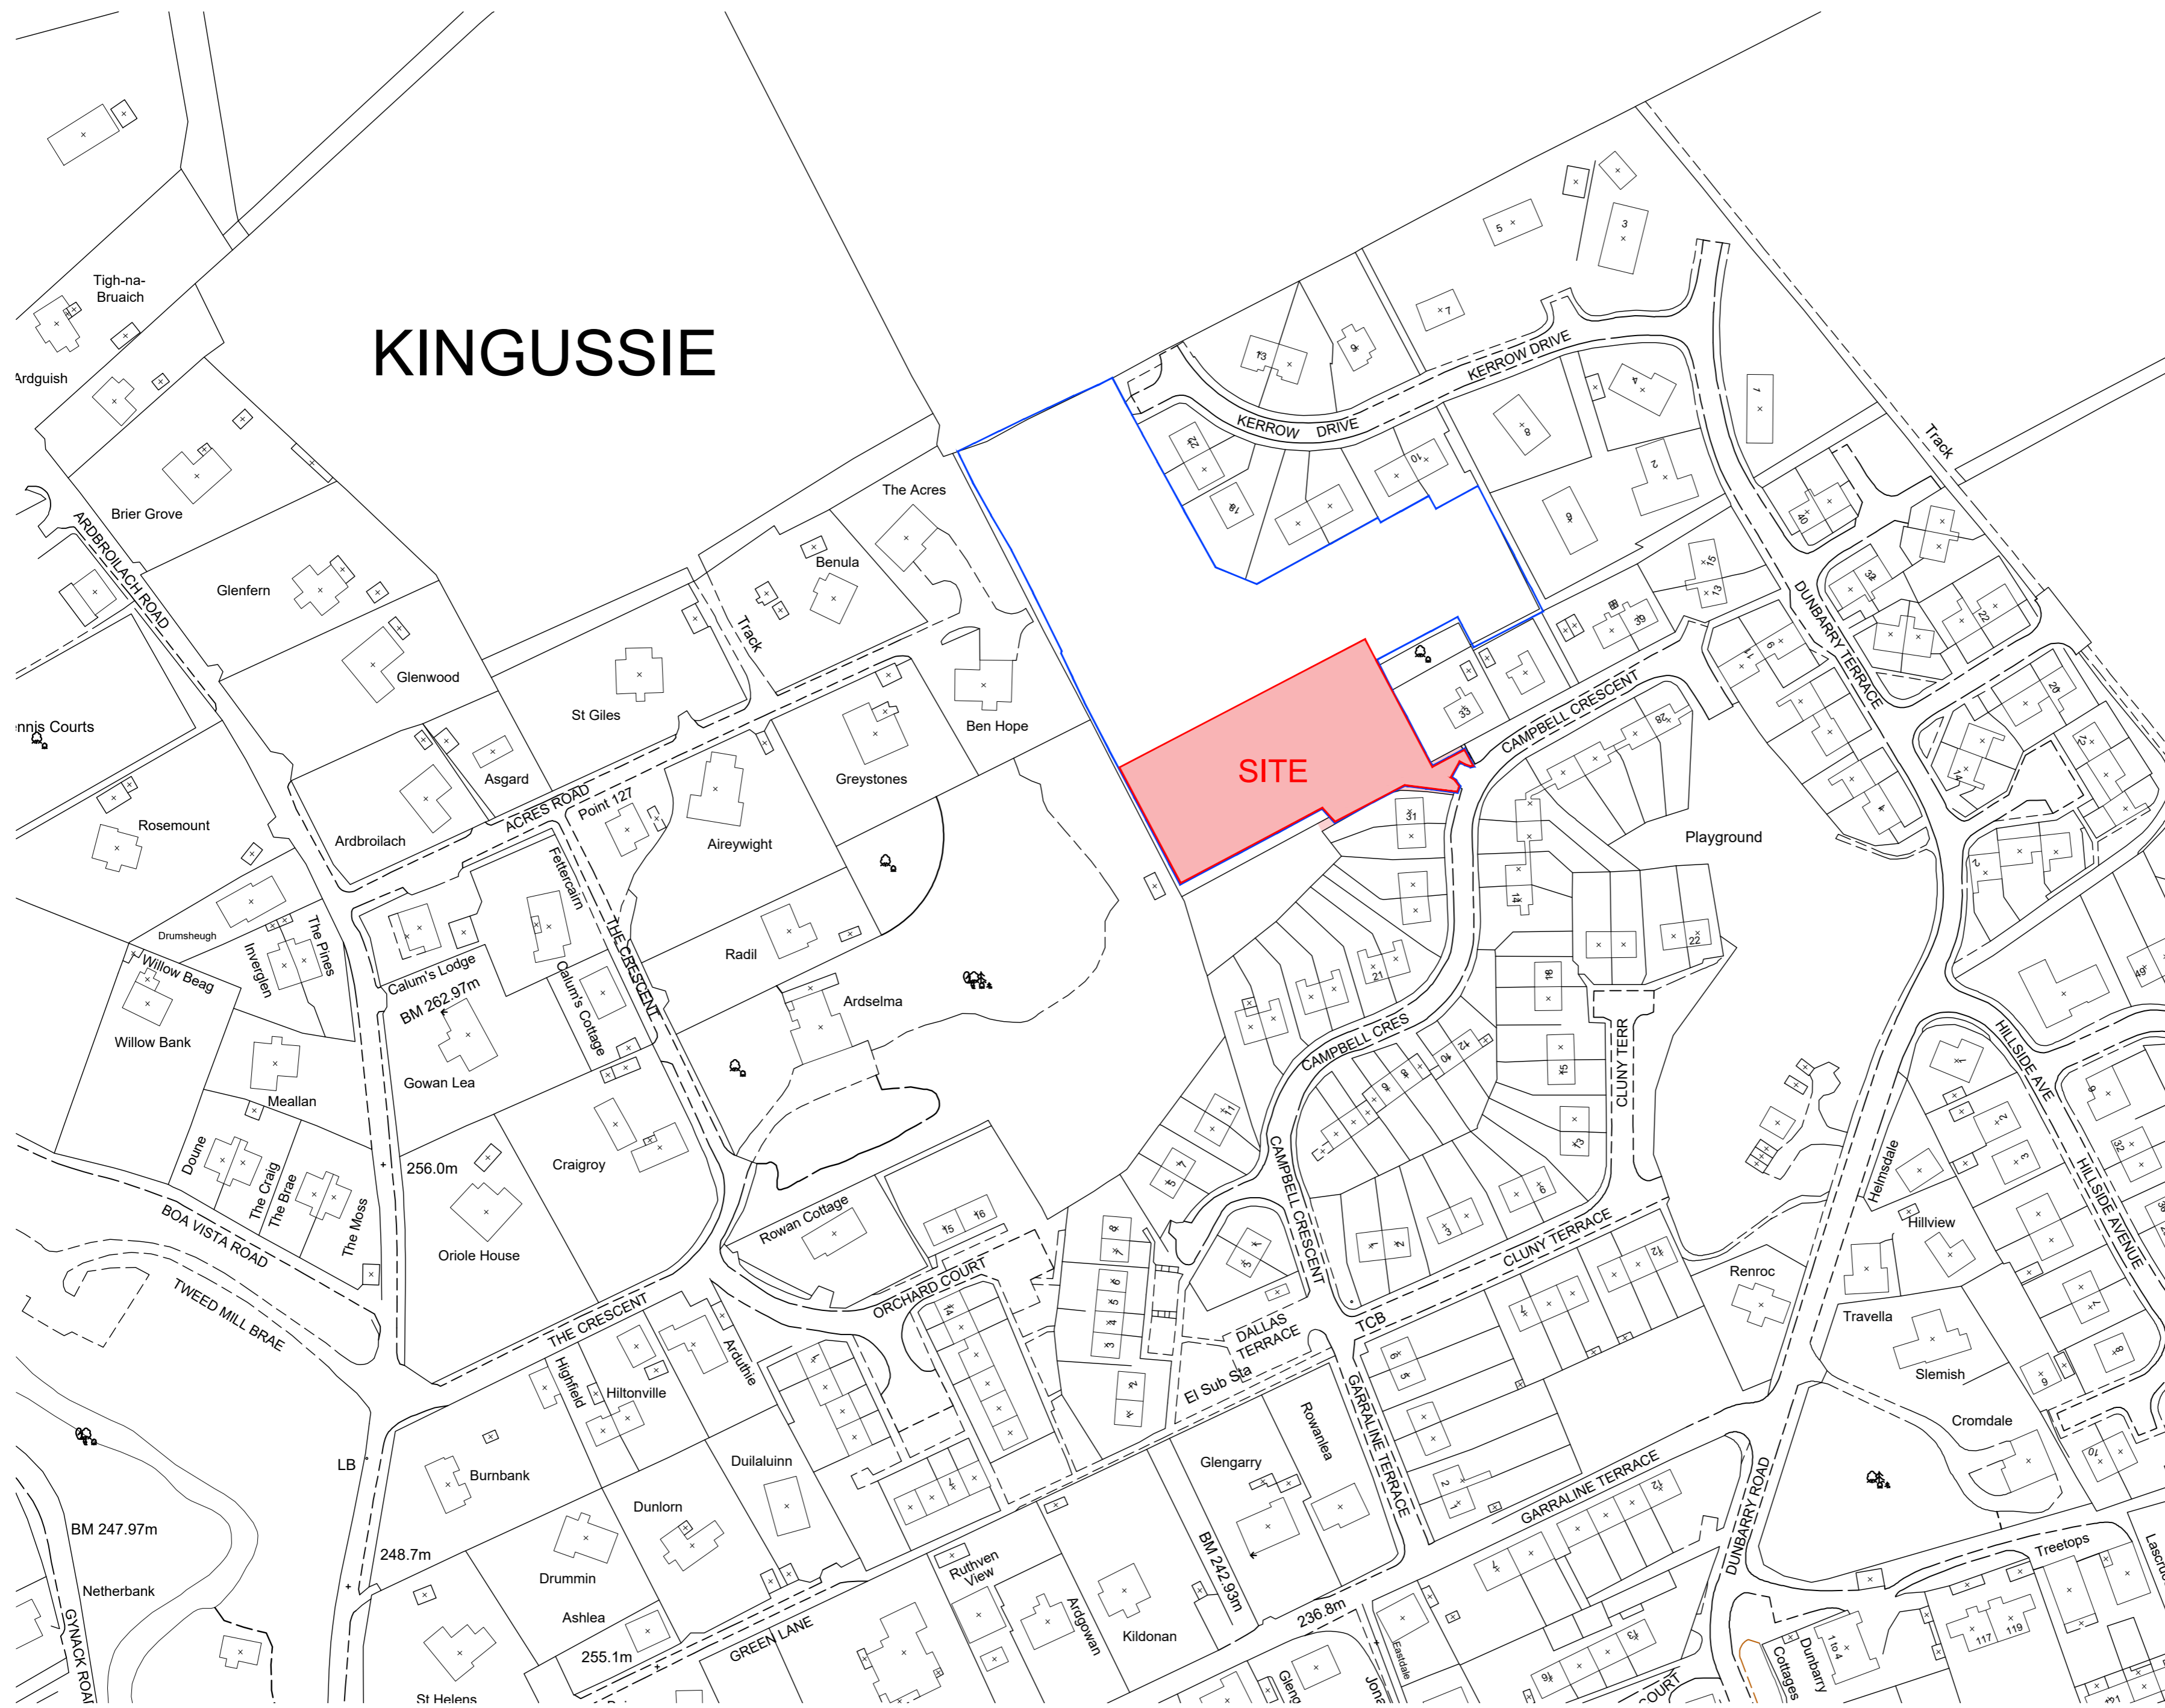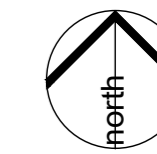

Rev.	Description	Drawn	Date

**Mabbett**<sup>®</sup>  
 Planning | Design | Environment | Engineering | Safety



Willow House  
 Stoneyfield Business Park  
 Inverness IV2 7PA  
 Tel: 01463 237229  
 www.mabbett.eu

Client  
**Davall Developments Ltd**

Project  
**Residential Development  
 Kerrow Drive  
 Kingussie**


Drawing  
**Location Plan**


Status  
**PLANNING**

Scale 1:1250 Sheet A2

Drawn DC Check Date 21.12.23

Drawing No: 313553 PL 001 Rev X

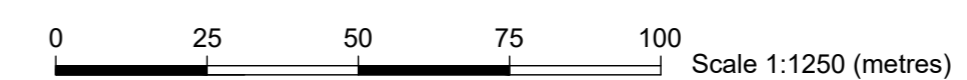

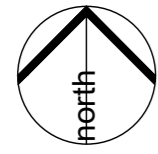

LEGEND	
	Site Boundary
	Site Ownership Boundary
	New Road
	New Pedestrian foot paths
	New grass verge
	New Retaining Walls
	New Car Parking
	New Private Access paths
	Bin Collection Points
	Location of Bat Boxes on gable walls
	External rotary clothes line
	Timber fence locations

Rev.	Description	Drawn	Date
B	Dimensions added to Parking Spaces	DC	10.04.24
A	Layout & drainage updated to engineers details	DC	25.03.24

**Mabbett**<sup>®</sup>  
 Planning | Design | Environment | Engineering | Safety

Willow House  
 Stoneyfield Business Park  
 Inverness IV2 7PA  
 Tel: 01463 237229  
 www.mabbett.eu



Client  
**Davall Developments Ltd**

Project  
**6 no. housing units at  
 At Kerrow Drive  
 Kingussie**


Drawing  
**Site Plan**

Status  
**PLANNING**

Scale 1:500 Sheet A2

Drawn DC Check Date 20.12.23

Drawing No: **313553 PL 002** Rev **B**

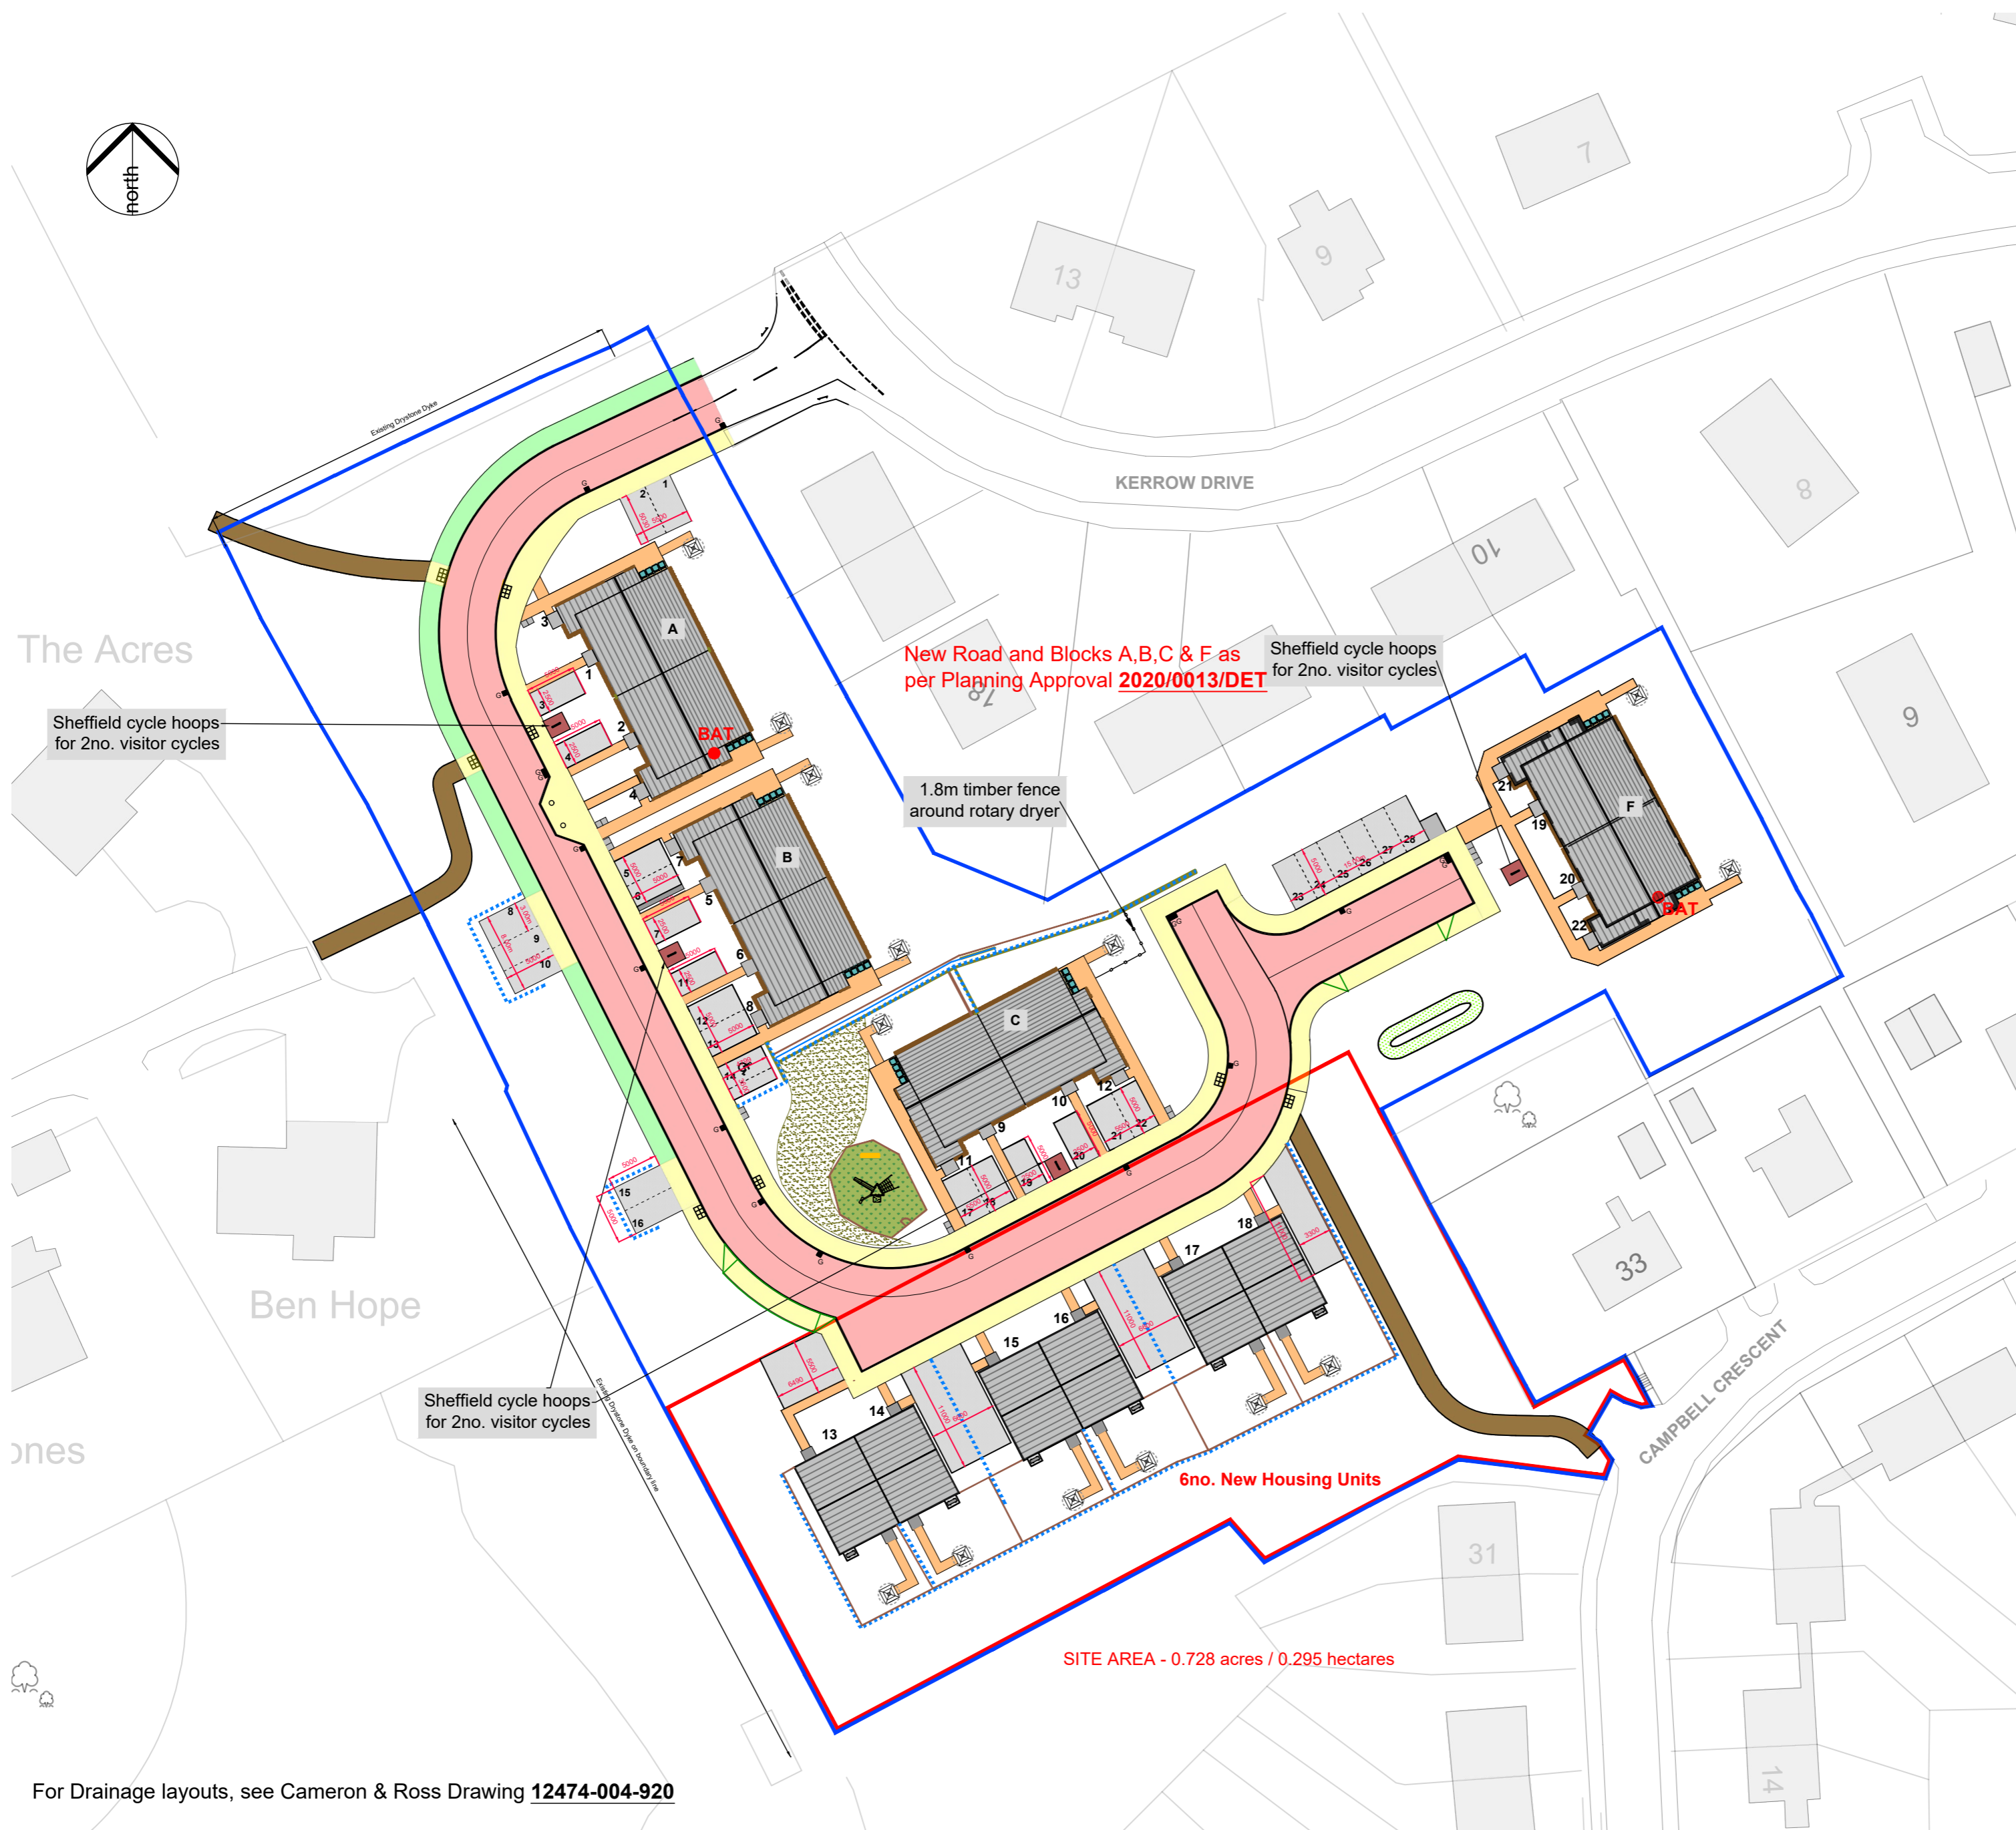

For Drainage layouts, see Cameron & Ross Drawing **12474-004-920**



DO NOT SCALE FROM THIS DRAWING, IF IN DOUBT PLEASE ASK.  
 ALL DIMENSIONS TO BE CHECKED ON SITE PRIOR TO COMMENCEMENT.  
 THIS DRAWING IS THE COPYRIGHT OF MABBETT & ASSOCIATES LTD

Rev.	Description	Drawn	Date
------	-------------	-------	------

**Mabbett®**  
 Planning | Design | Environment | Engineering | Safety

Willow House  
 Stoneyfield Business Park  
 Inverness IV2 7PA  
 Tel: 01463 237229  
 www.mabbett.eu



Client  
**Davall Developments Ltd**

Project  
**6no. Housing units at  
 Kerrow Drive  
 Kingussie**

Drawing  
**Semi-detached  
 3d views sheet 1**

Status  
**PLANNING**

Scale	NTS	Sheet	A2
-------	-----	-------	----

Drawn	DC	Check	Date	21.12.23
-------	----	-------	------	----------

Drawing No:	313553 PL 004	Rev	X
-------------	---------------	-----	---



DO NOT SCALE FROM THIS DRAWING, IF IN DOUBT PLEASE ASK.  
ALL DIMENSIONS TO BE CHECKED ON SITE PRIOR TO COMMENCEMENT.  
THIS DRAWING IS THE COPYRIGHT OF MABBETT & ASSOCIATES LTD



Rev.	Description	Drawn	Date
------	-------------	-------	------

**Mabbett®**

Planning | Design | Environment | Engineering | Safety

Willow House  
Stoneyfield Business Park  
Inverness IV2 7PA  
Tel: 01463 237229  
www.mabbett.eu



Client  
**Davall Developments Ltd**

Project  
**6no. Housing units at  
Kerrow Drive  
Kingussie**

Drawing  
**Semi-detached  
3d views sheet 2**

Status  
**PLANNING**

Scale	NTS	Sheet	A2
-------	-----	-------	----

Drawn	DC	Check	Date	21.12.23
-------	----	-------	------	----------

Drawing No:	313553 PL 005	Rev	X
-------------	---------------	-----	---