

AGENDA ITEM 5


APPENDIX I

2021/0229/DET

PLANS



Verify all dimensions and levels.
 Do not scale from this drawing. This drawing is to be used in conjunction with the consultants drawings and the specification. Any discrepancies to be referred to the Architect.

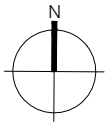

A:9/8/21 SITE ADDRESS UPDATED	
Rev	Date

Drawing status
PLANNING

Client
 The Highland Council

Project
 Proposed housing/flats
 Badenoch House
 11 High Street, Kingussie

Detail
 Location Plan

Drg No	Rev
2110-001	A




Scale	Date
1:500@A3	AUG 21

Drawn	Checked
LHA	

Leslie Hutt Architect

3 View Place Inverness IV2 4SA
 Tel: 01463-235566 e les@leshutt.co.uk

Verify all dimensions and levels.
 Do not scale from this drawing. This drawing is to be used in conjunction with the consultants drawings and the specification. Any discrepancies to be referred to the Architect.

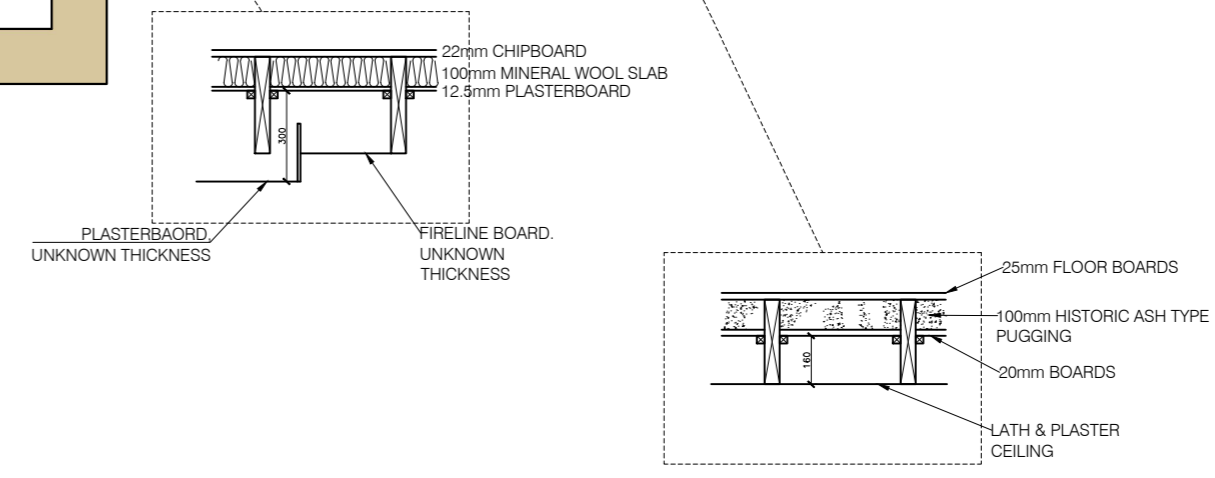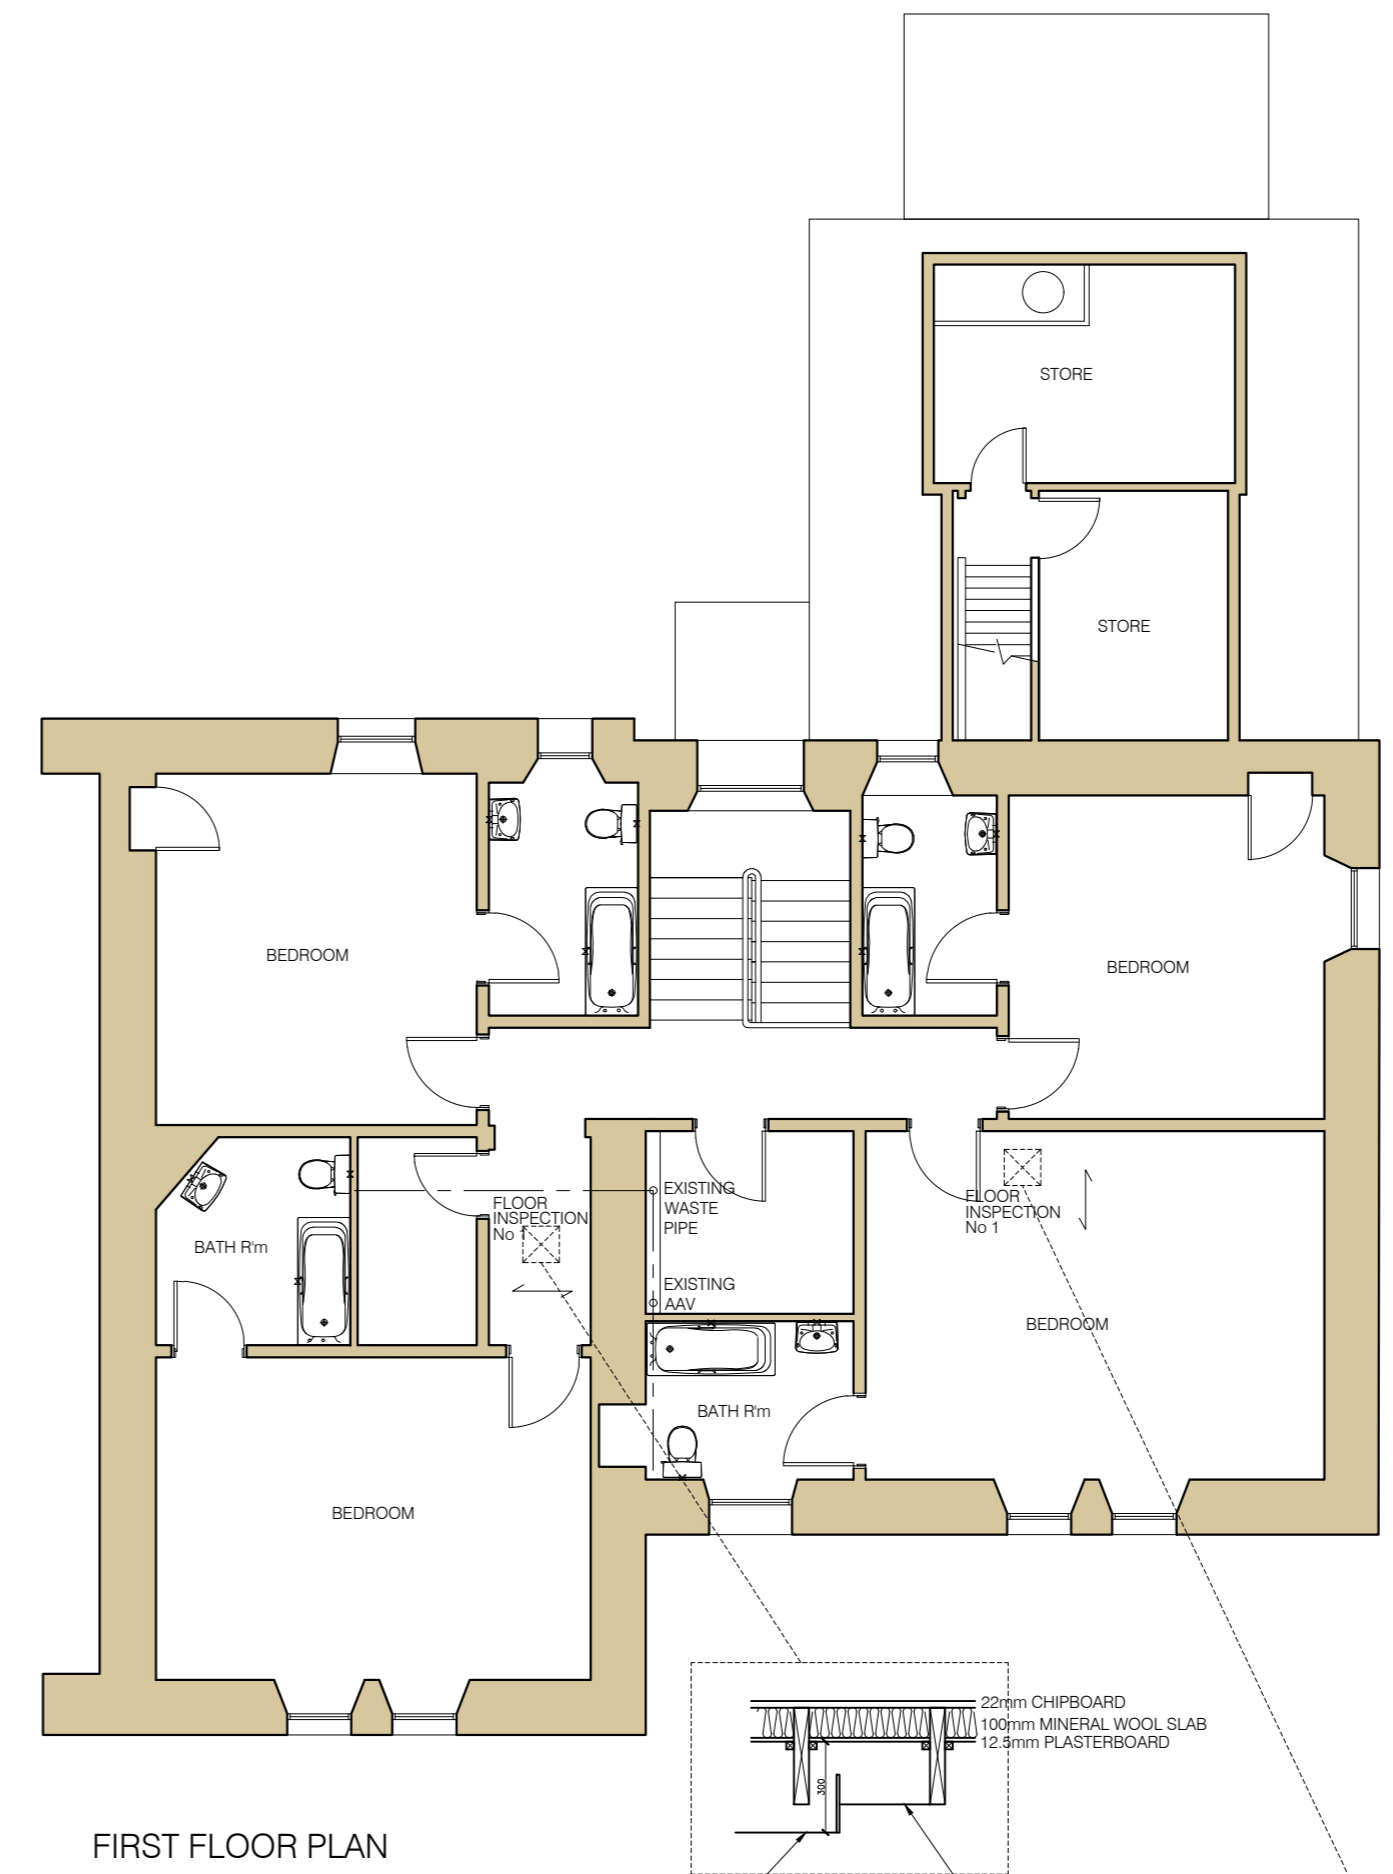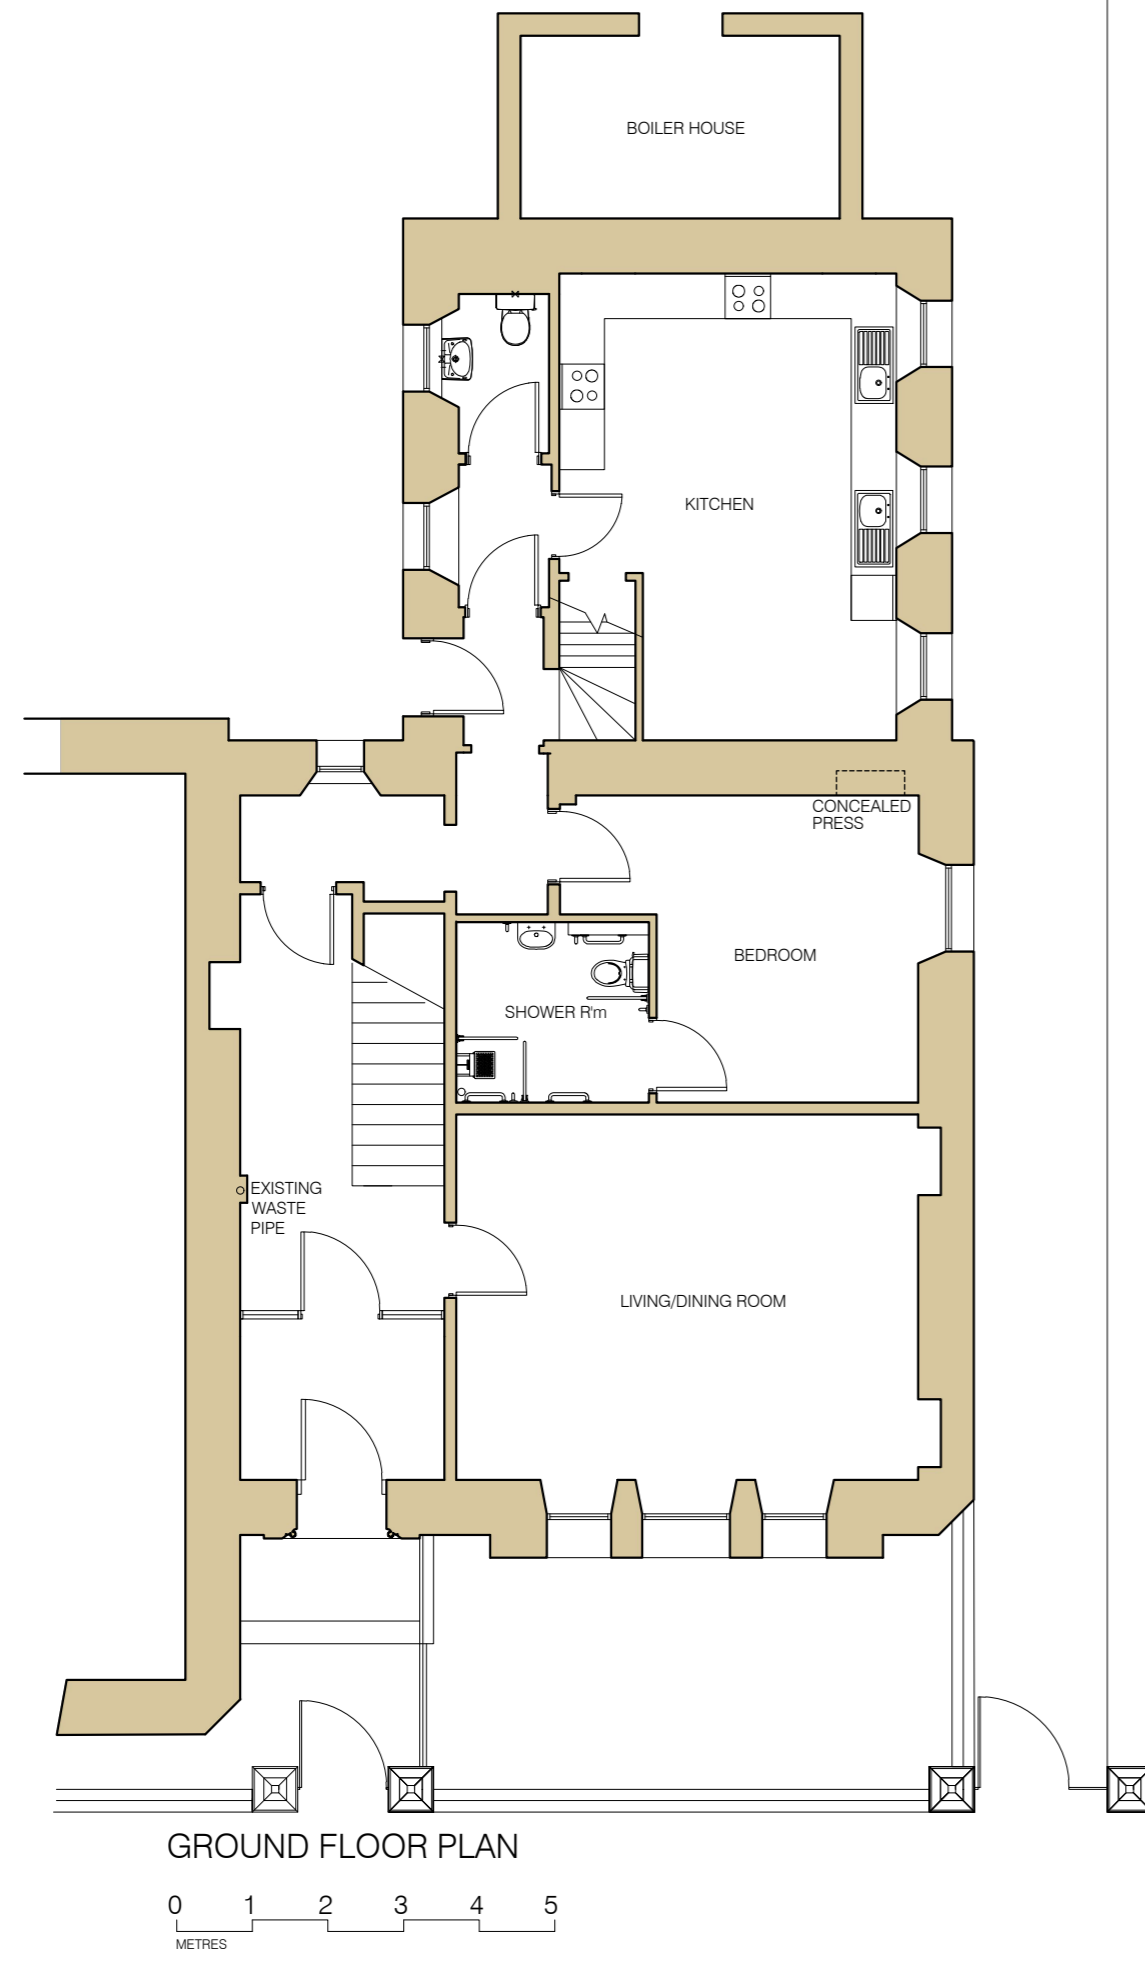

C:9/8/21
 SITE ADDRESS UPDATED
 B:28/7/21
 FLOOR INVESTIGATION NOTES ADDED
 A:15/4/21
 AMENDED FOLLOWING SITE SURVEY

Rev	Date

Drawing status
PLANNING
 Client
 THE HIGHLAND COUNCIL



Project
 PROPOSED HOUSING/FLATS
 11 HIGH STREET, KINGUSSIE

Detail
 EXISTING BUILDING
 FLOOR PLANS AS EXISTING

Drng No	Rev
2110-100	C
Scale	Date
1/100@A2	AUG 21
Drawn	Checked
JB	

Leslie Hutt Architect
 3 View Place Inverness IV2 4SA
 Tel: 01463-235666 Fax: 01463-234370
 e-mail: les@leshutt.co.uk
 © COPYRIGHT LHA Ltd

Verify all dimensions and levels.
 Do not scale from this drawing. This drawing is to be used in conjunction with the consultants drawings and the specification. Any discrepancies to be referred to the Architect.

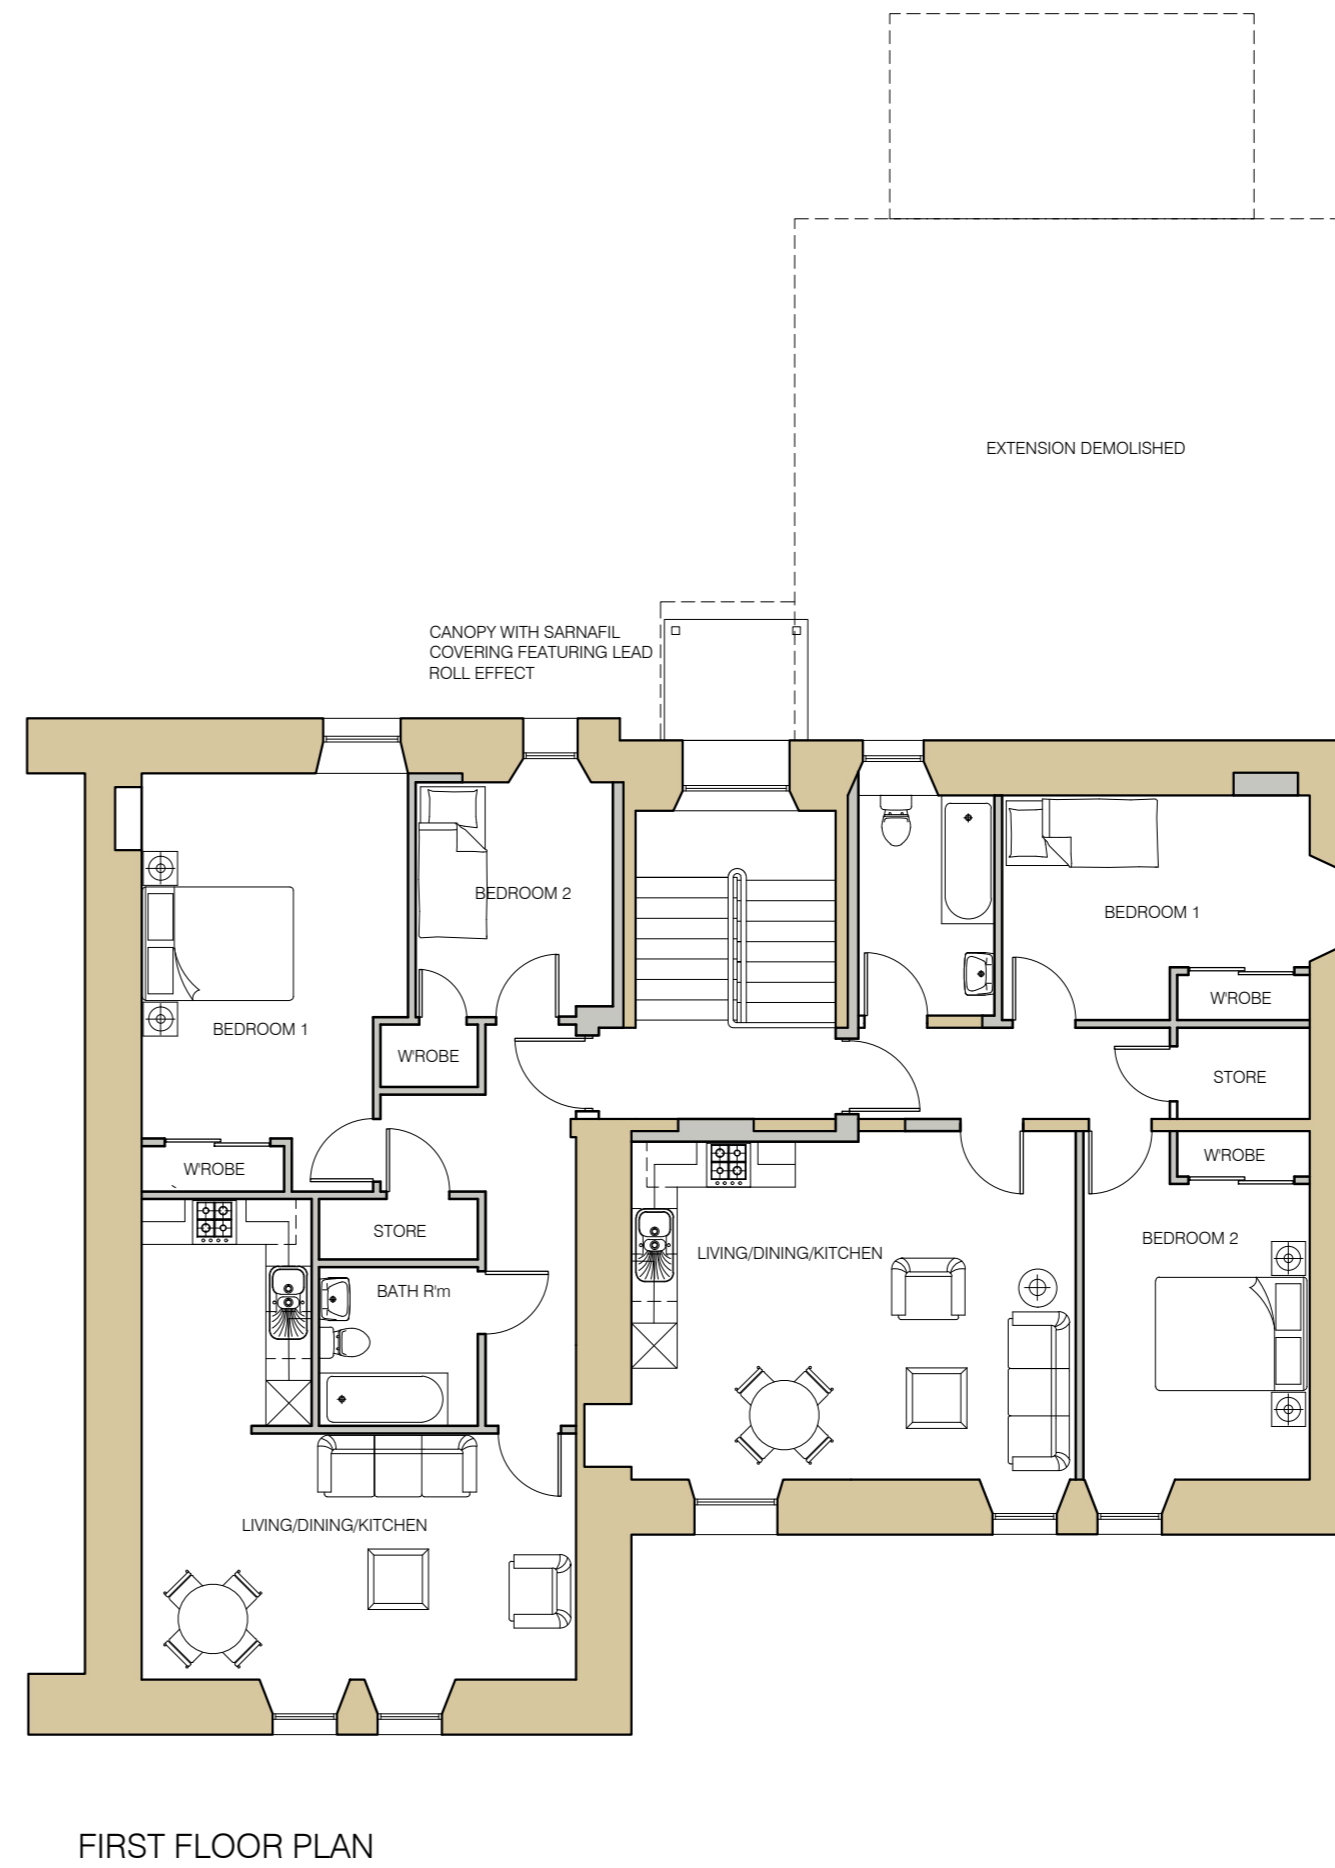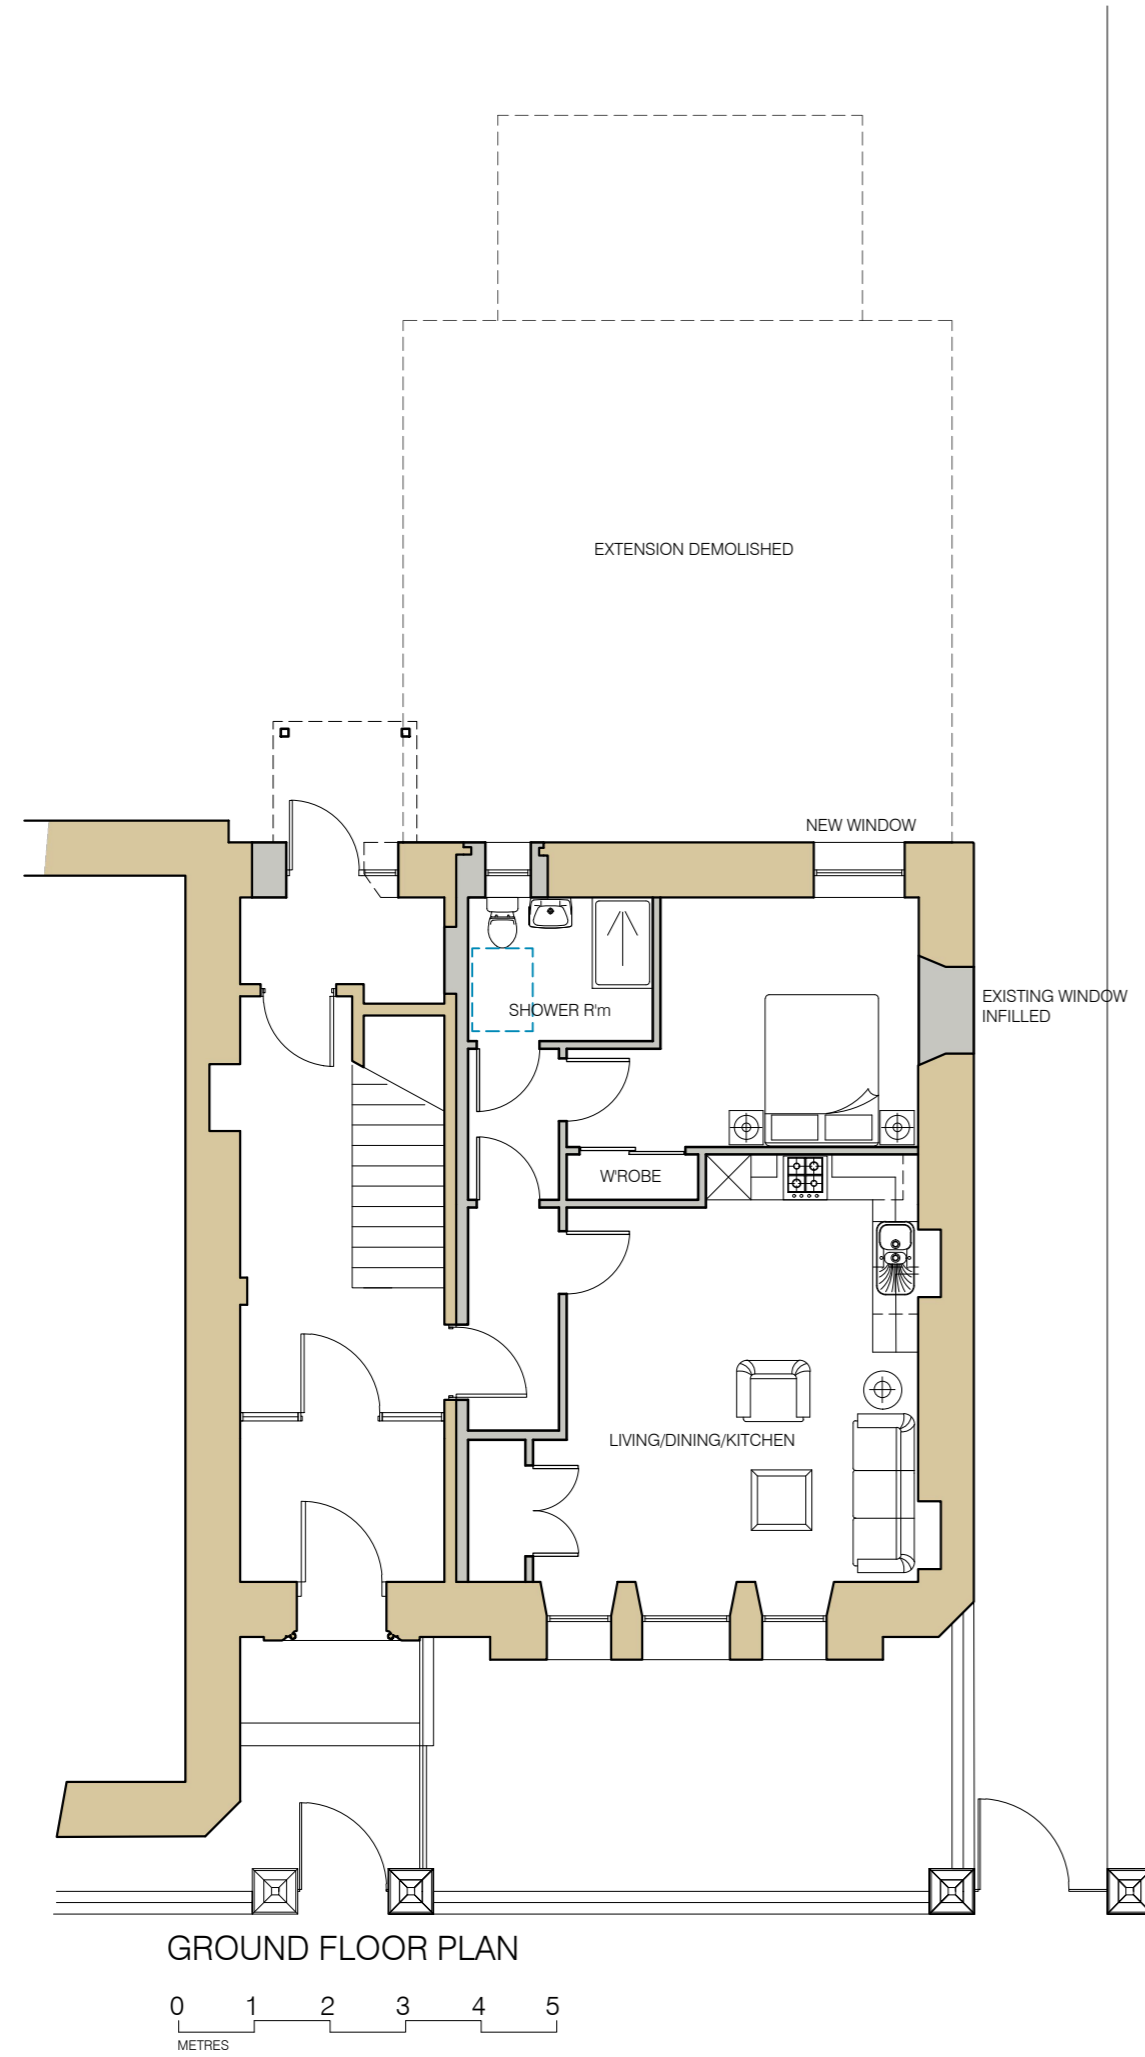

C:9/8/21
 SITE ADDRESS UPDATED
 B:15/4/21
 AMENDED FOLLOWING SITE SURVEY
 A:9/11/20
 COMMUNAL ENTRANCE ALTERED

Rev	Date
-----	------

Drawing status	PLANNING
Client	THE HIGHLAND COUNCIL

Project
 PROPOSED ALTERATIONS TO
 11 HIGH STREET, KINGUSSIE

Detail
 EXISTING BUILDING
 FLOOR PLANS AS PROPOSED

Drg No	2110-103	Rev	C
Scale	1/100@A2	Date	AUG 21
Drawn	JB	Checked	

Leslie Hutt Architect
 3 View Place Inverness IV2 4SA
 Tel: 01463-235666 Fax: 01463-234370
 e-mail: les@leshutt.co.uk
 © COPYRIGHT LHA Ltd

Verify all dimensions and levels.

Do not scale from this drawing. This drawing is to be used in conjunction with the consultants drawings and the specification. Any discrepancies to be referred to the Architect.




EAST ELEVATION

0 1 2 3 4 5
METRES



NORTH ELEVATION

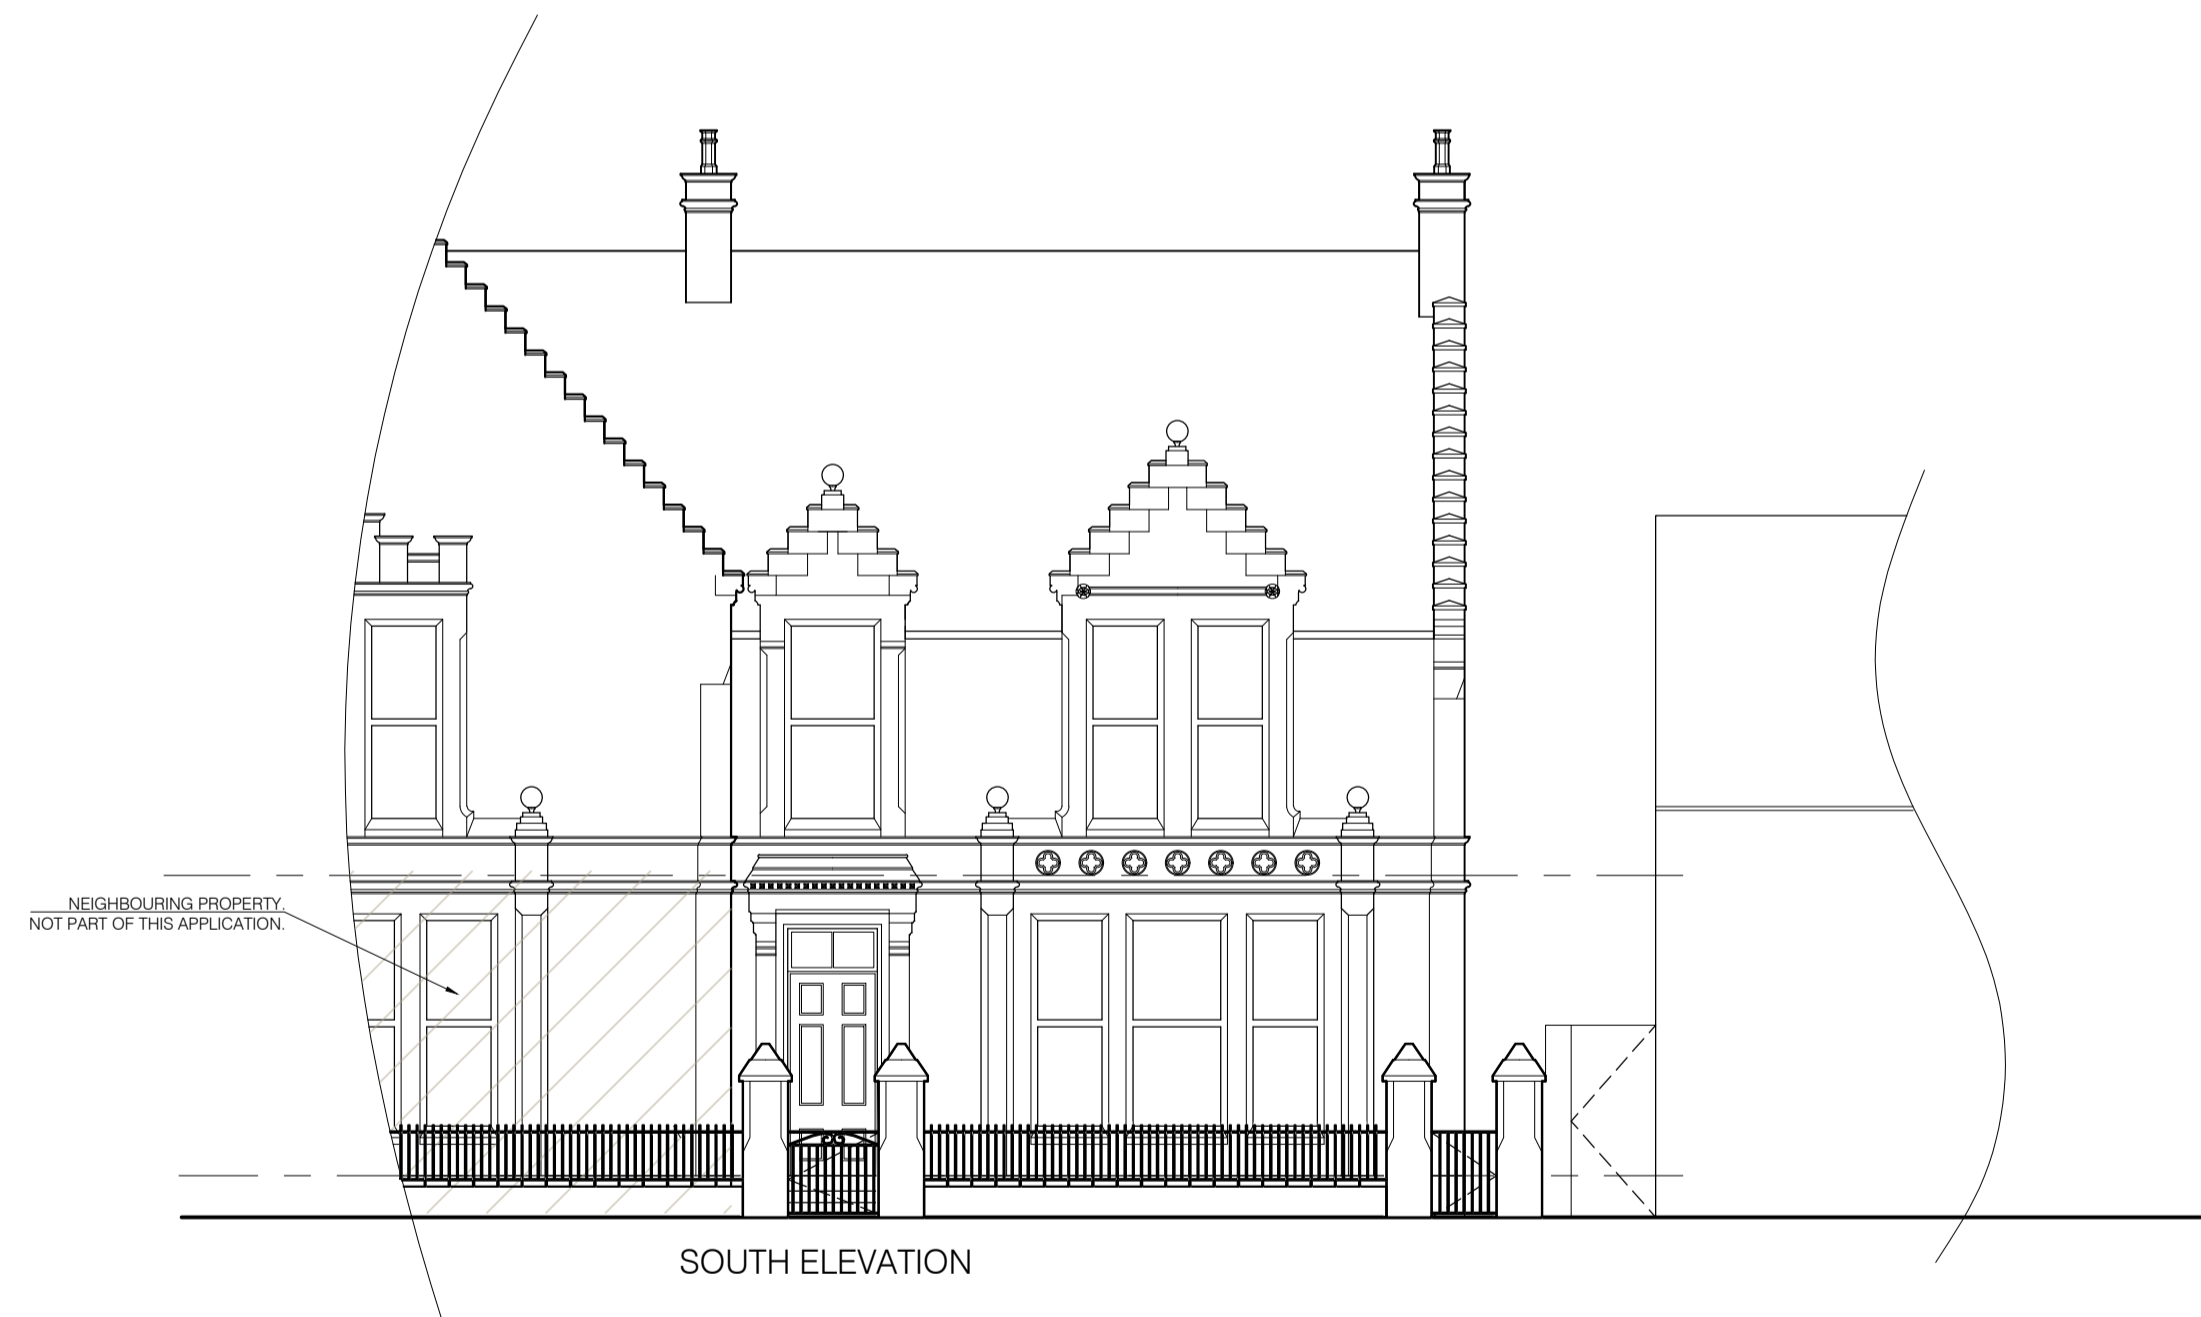

SOUTH ELEVATION

B/8/21
SITE ADDRESS UPDATED
A/3/21
EAST ELEVATION ALTERED

Rev	Date
-----	------

Drawing status	
----------------	--

PLANNING	
----------	--

Client	
--------	--

THE HIGHLAND COUNCIL	
----------------------	--

Project	
---------	--

PROPOSED ALTERATIONS TO 11 HIGH STREET, KINGUSSIE	
--	--

Detail	
--------	--

EXISTING BUILDING ELEVATIONS AS EXISTING	
---	--

Drg No	Rev
--------	-----

2110-102	B
----------	---

Scale	Date
-------	------

1/100@A1	AUG 21
----------	--------

Drawn	Checked
-------	---------

JB	
----	--

Leslie Hutt Architect

3 View Place Inverness IV2 4SA

Tel: 01463-235566 Fax: 01463-234370


e-mail: les@leshutt.co.uk

© COPYRIGHT LHA Ltd


Verify all dimensions and levels.

Do not scale from this drawing. This drawing is to be used in conjunction with the consultants drawings and the specification. Any discrepancies to be referred to the Architect.

ADJOINING PROPERTY.
NOT PART OF THIS APPLICATION

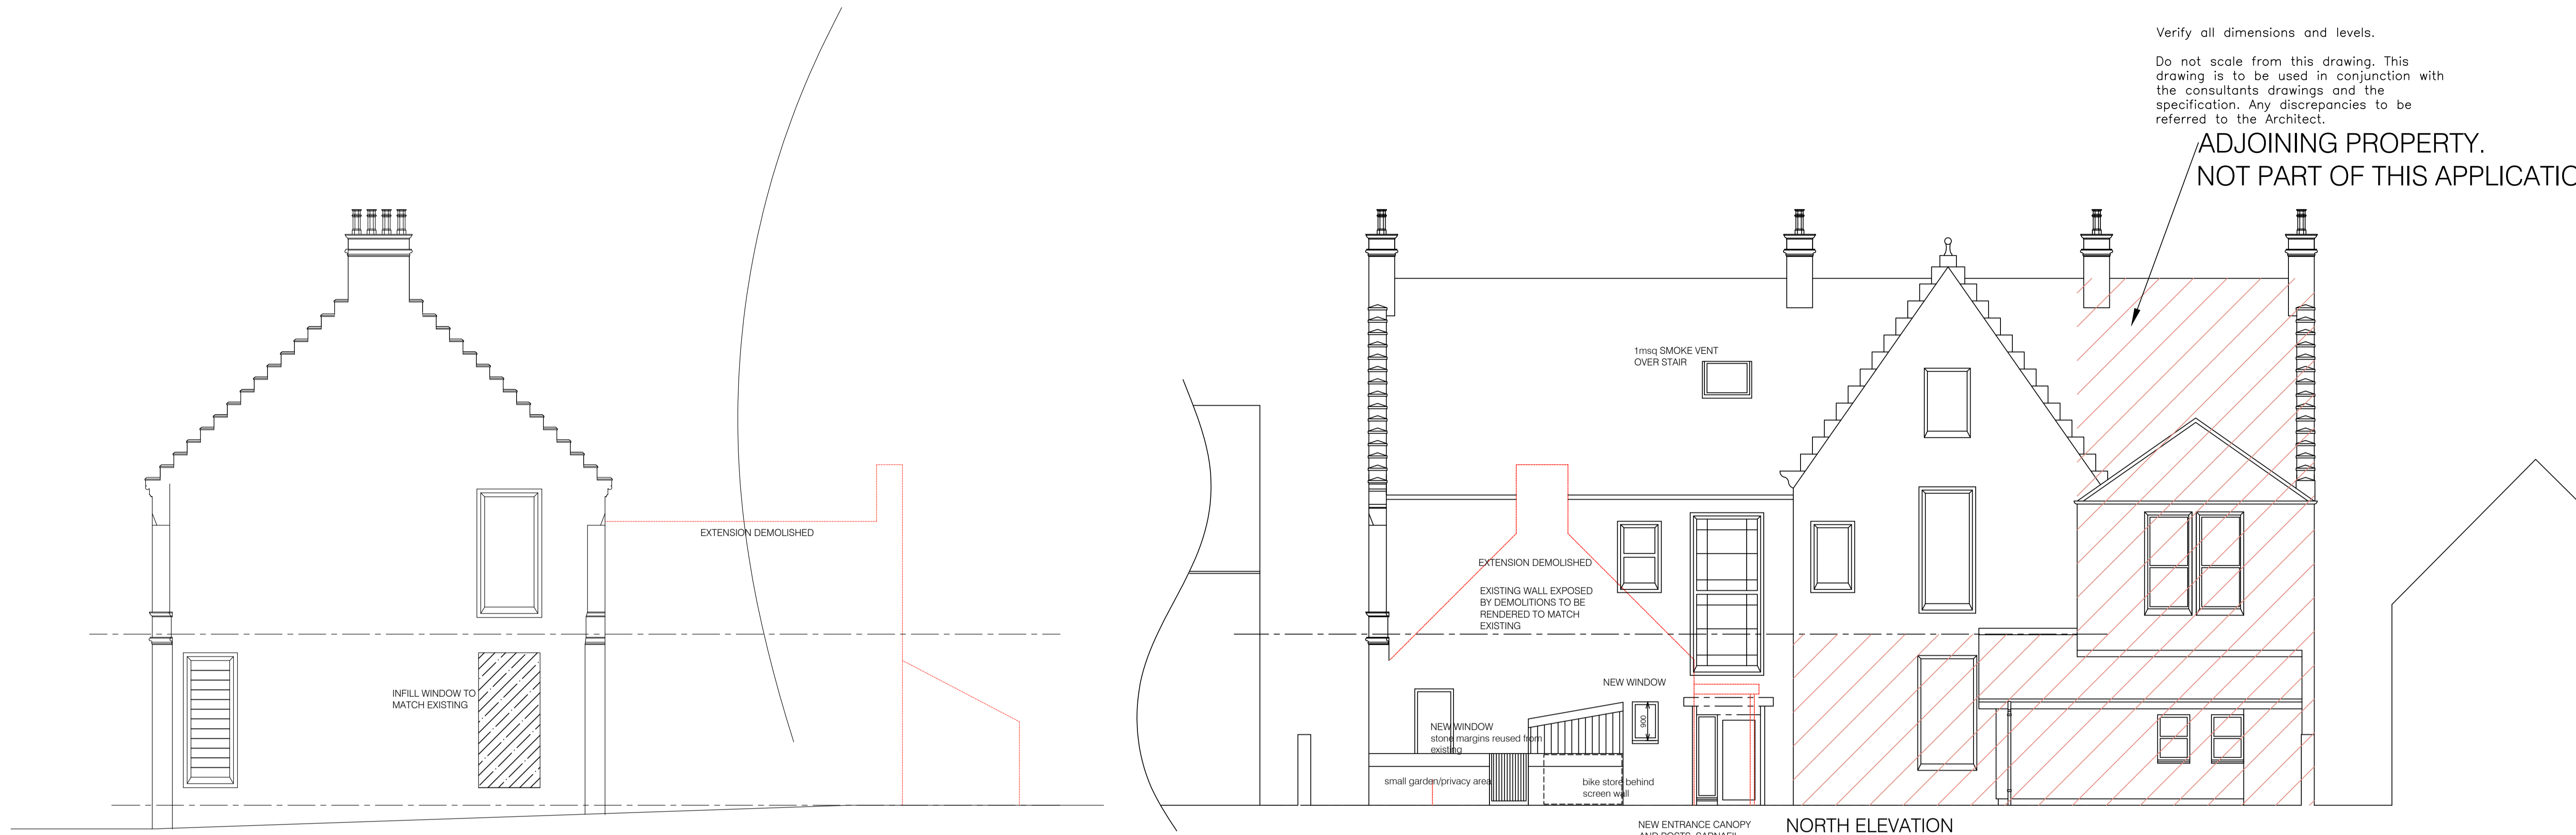

NORTH ELEVATION

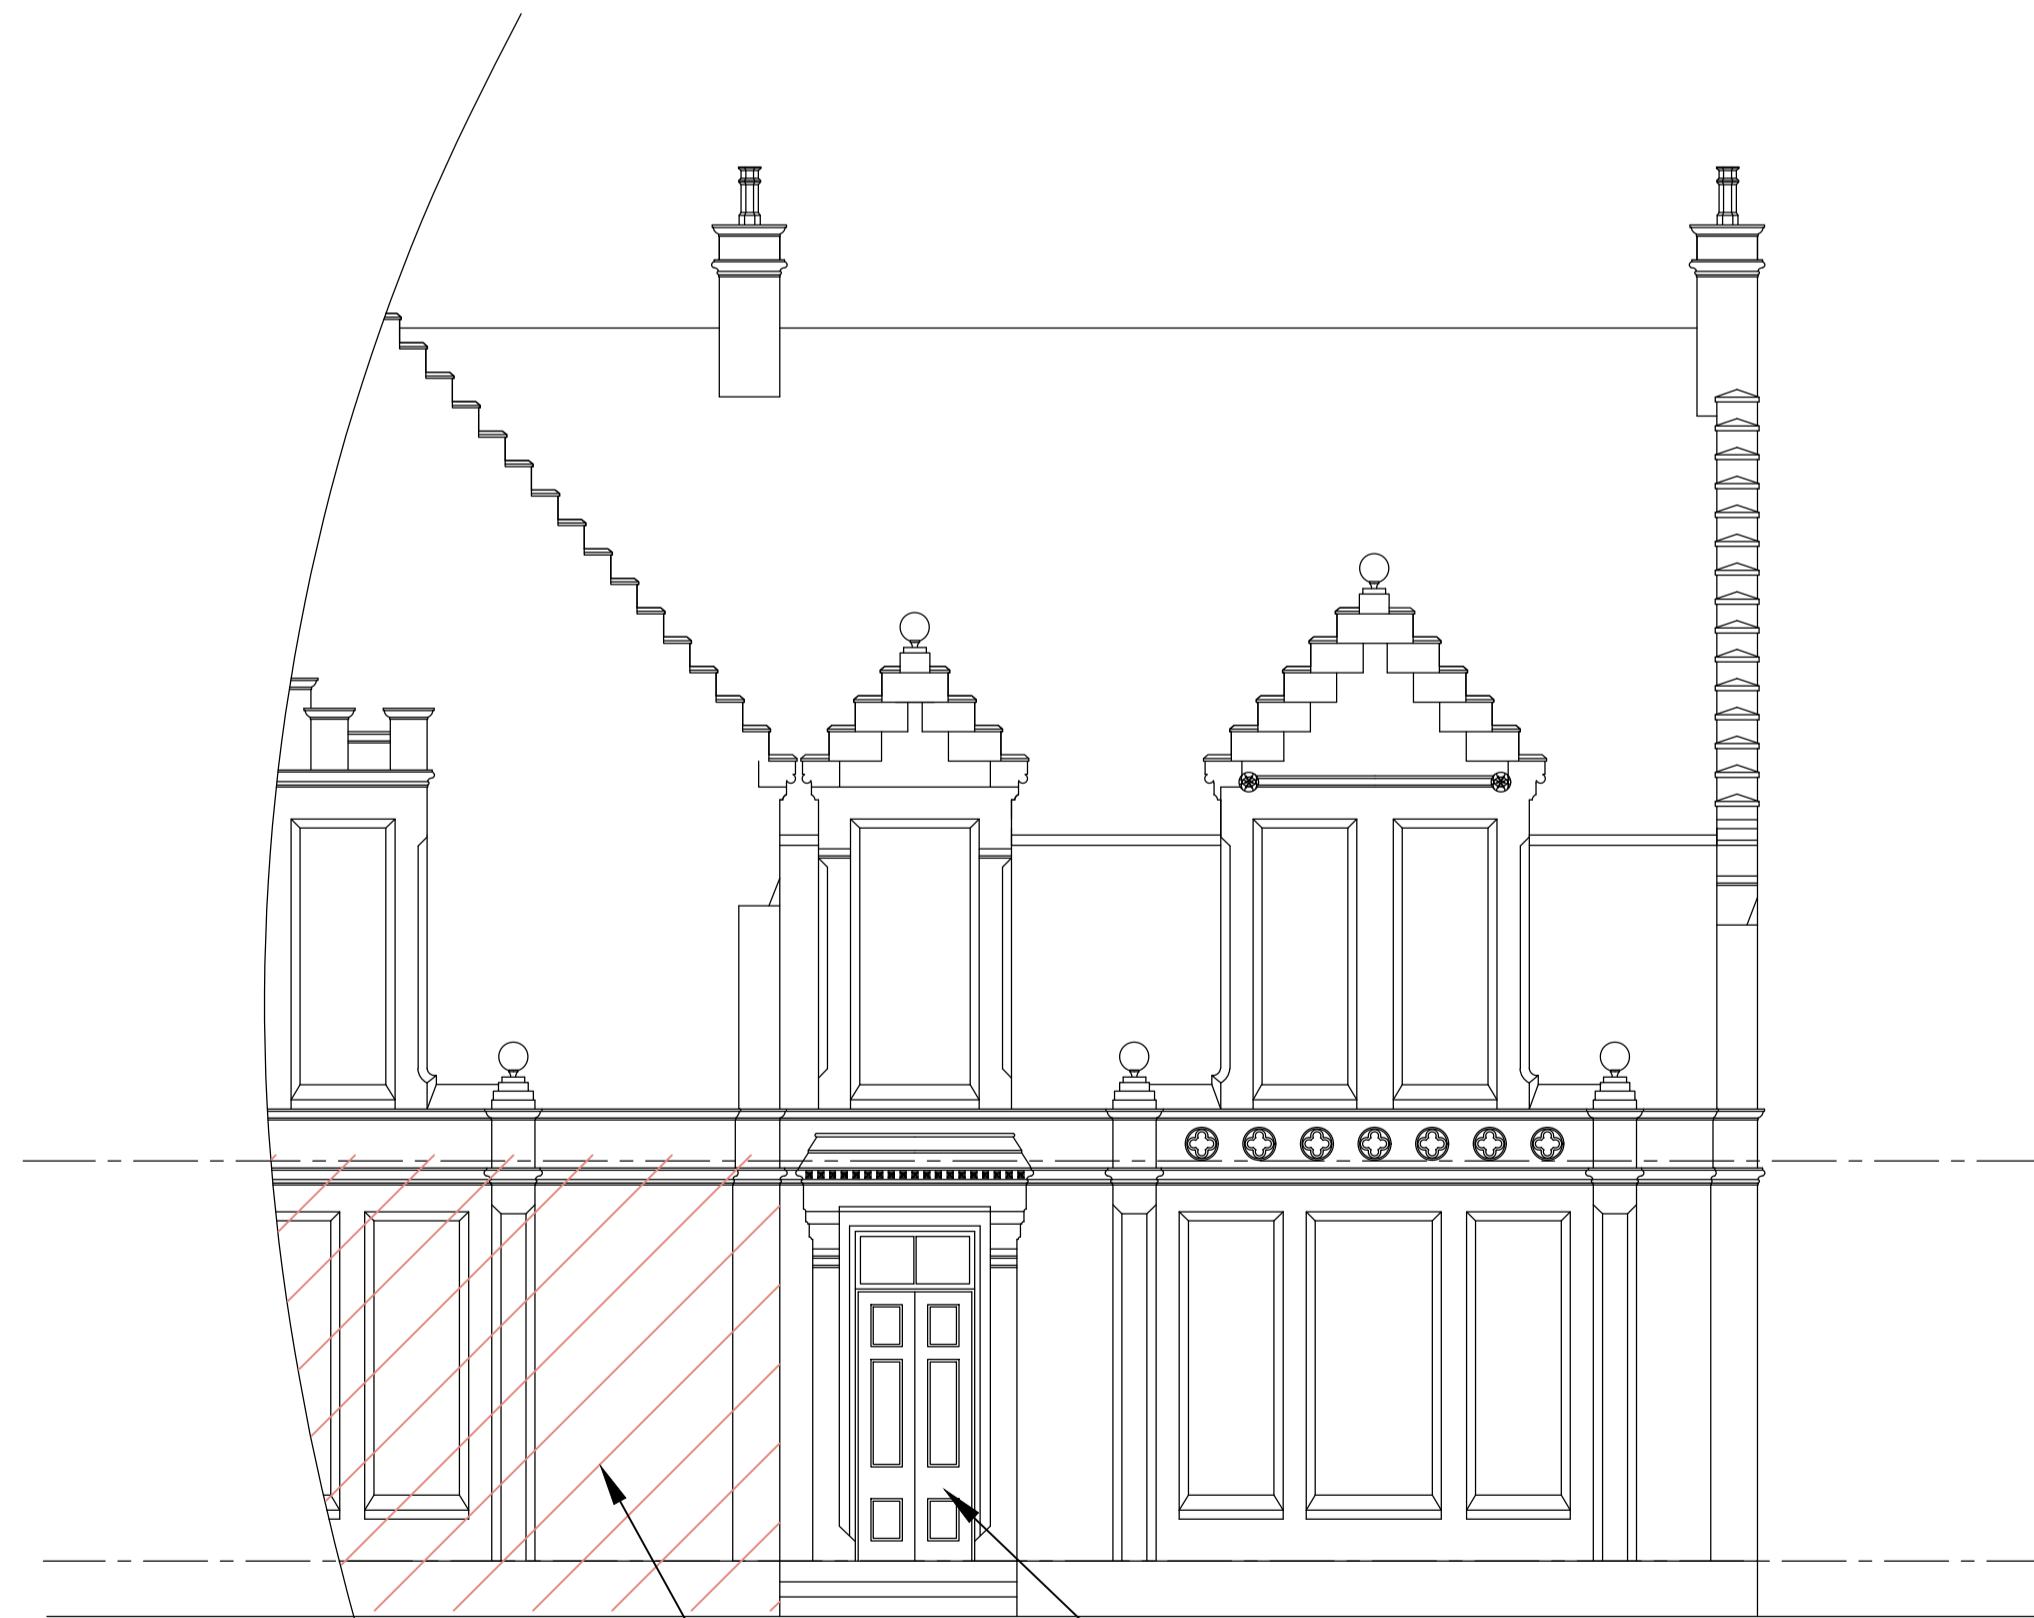

ADJOINING PROPERTY.
NOT PART OF THIS APPLICATION.

B:30/8/21
NEW WINDOW TO NORTH ELEVATION AMENDED, CYCLE STORE ADDED

A:13/8/21
NEW WINDOW TO NORTH ELEVATION. ASHP'S REMOVED.

Rev	Date
Drawing status	
BUILDING WARRANT	
Client	
THE HIGHLAND COUNCIL	

Project
PROPOSED HOUSING, 13 HIGH STREET, KINGUSSIE

Detail
PROPOSED CONVERSION OF EXISTING BUILDING. PROPOSED ELEVATIONS.

Drg No	Rev
2110-304	B
Scale	Date
1/75@A1	AUG 21
Drawn	Checked
JB	

Leslie Hutt Architect
3 View Place Inverness IV2 4SA
Tel: 01463-235566 Fax: 01463-234370
e-mail: les@leshutt.co.uk
© COPYRIGHT LHA Ltd

