



# **AGENDA ITEM 6**

## **APPENDIX I**


**2019/0347/DET**

**PLANS**


LOWER  
SIDE

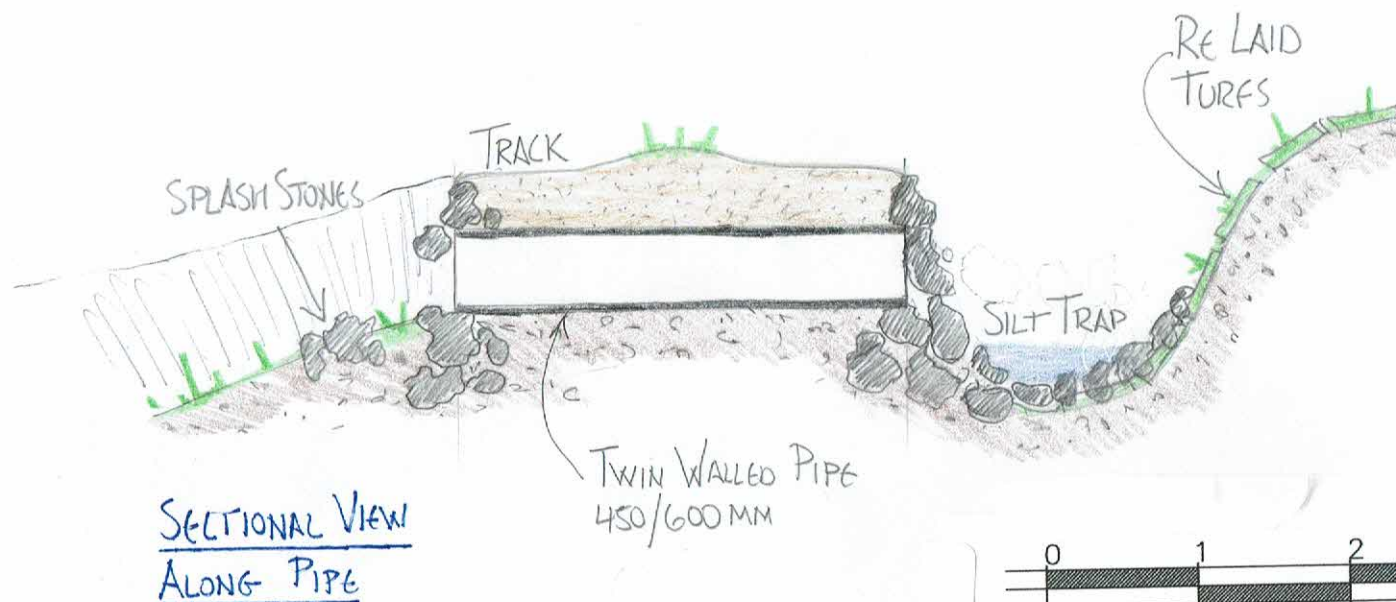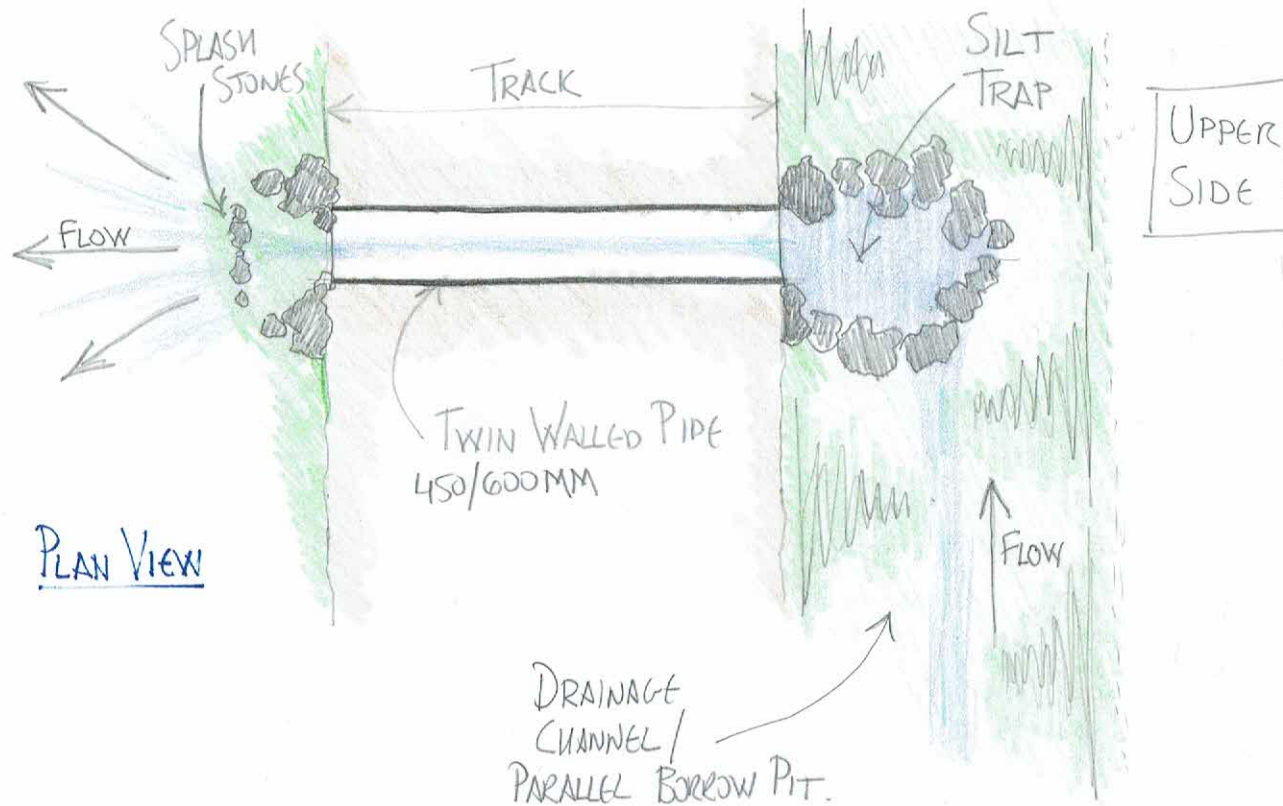

ROAD CROSSING CULVERT  
FROM PARALLEL BORROW PIT /  
DRAINAGE CHANNEL

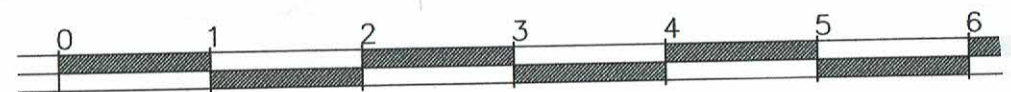


SCALE IN METRES 1:50

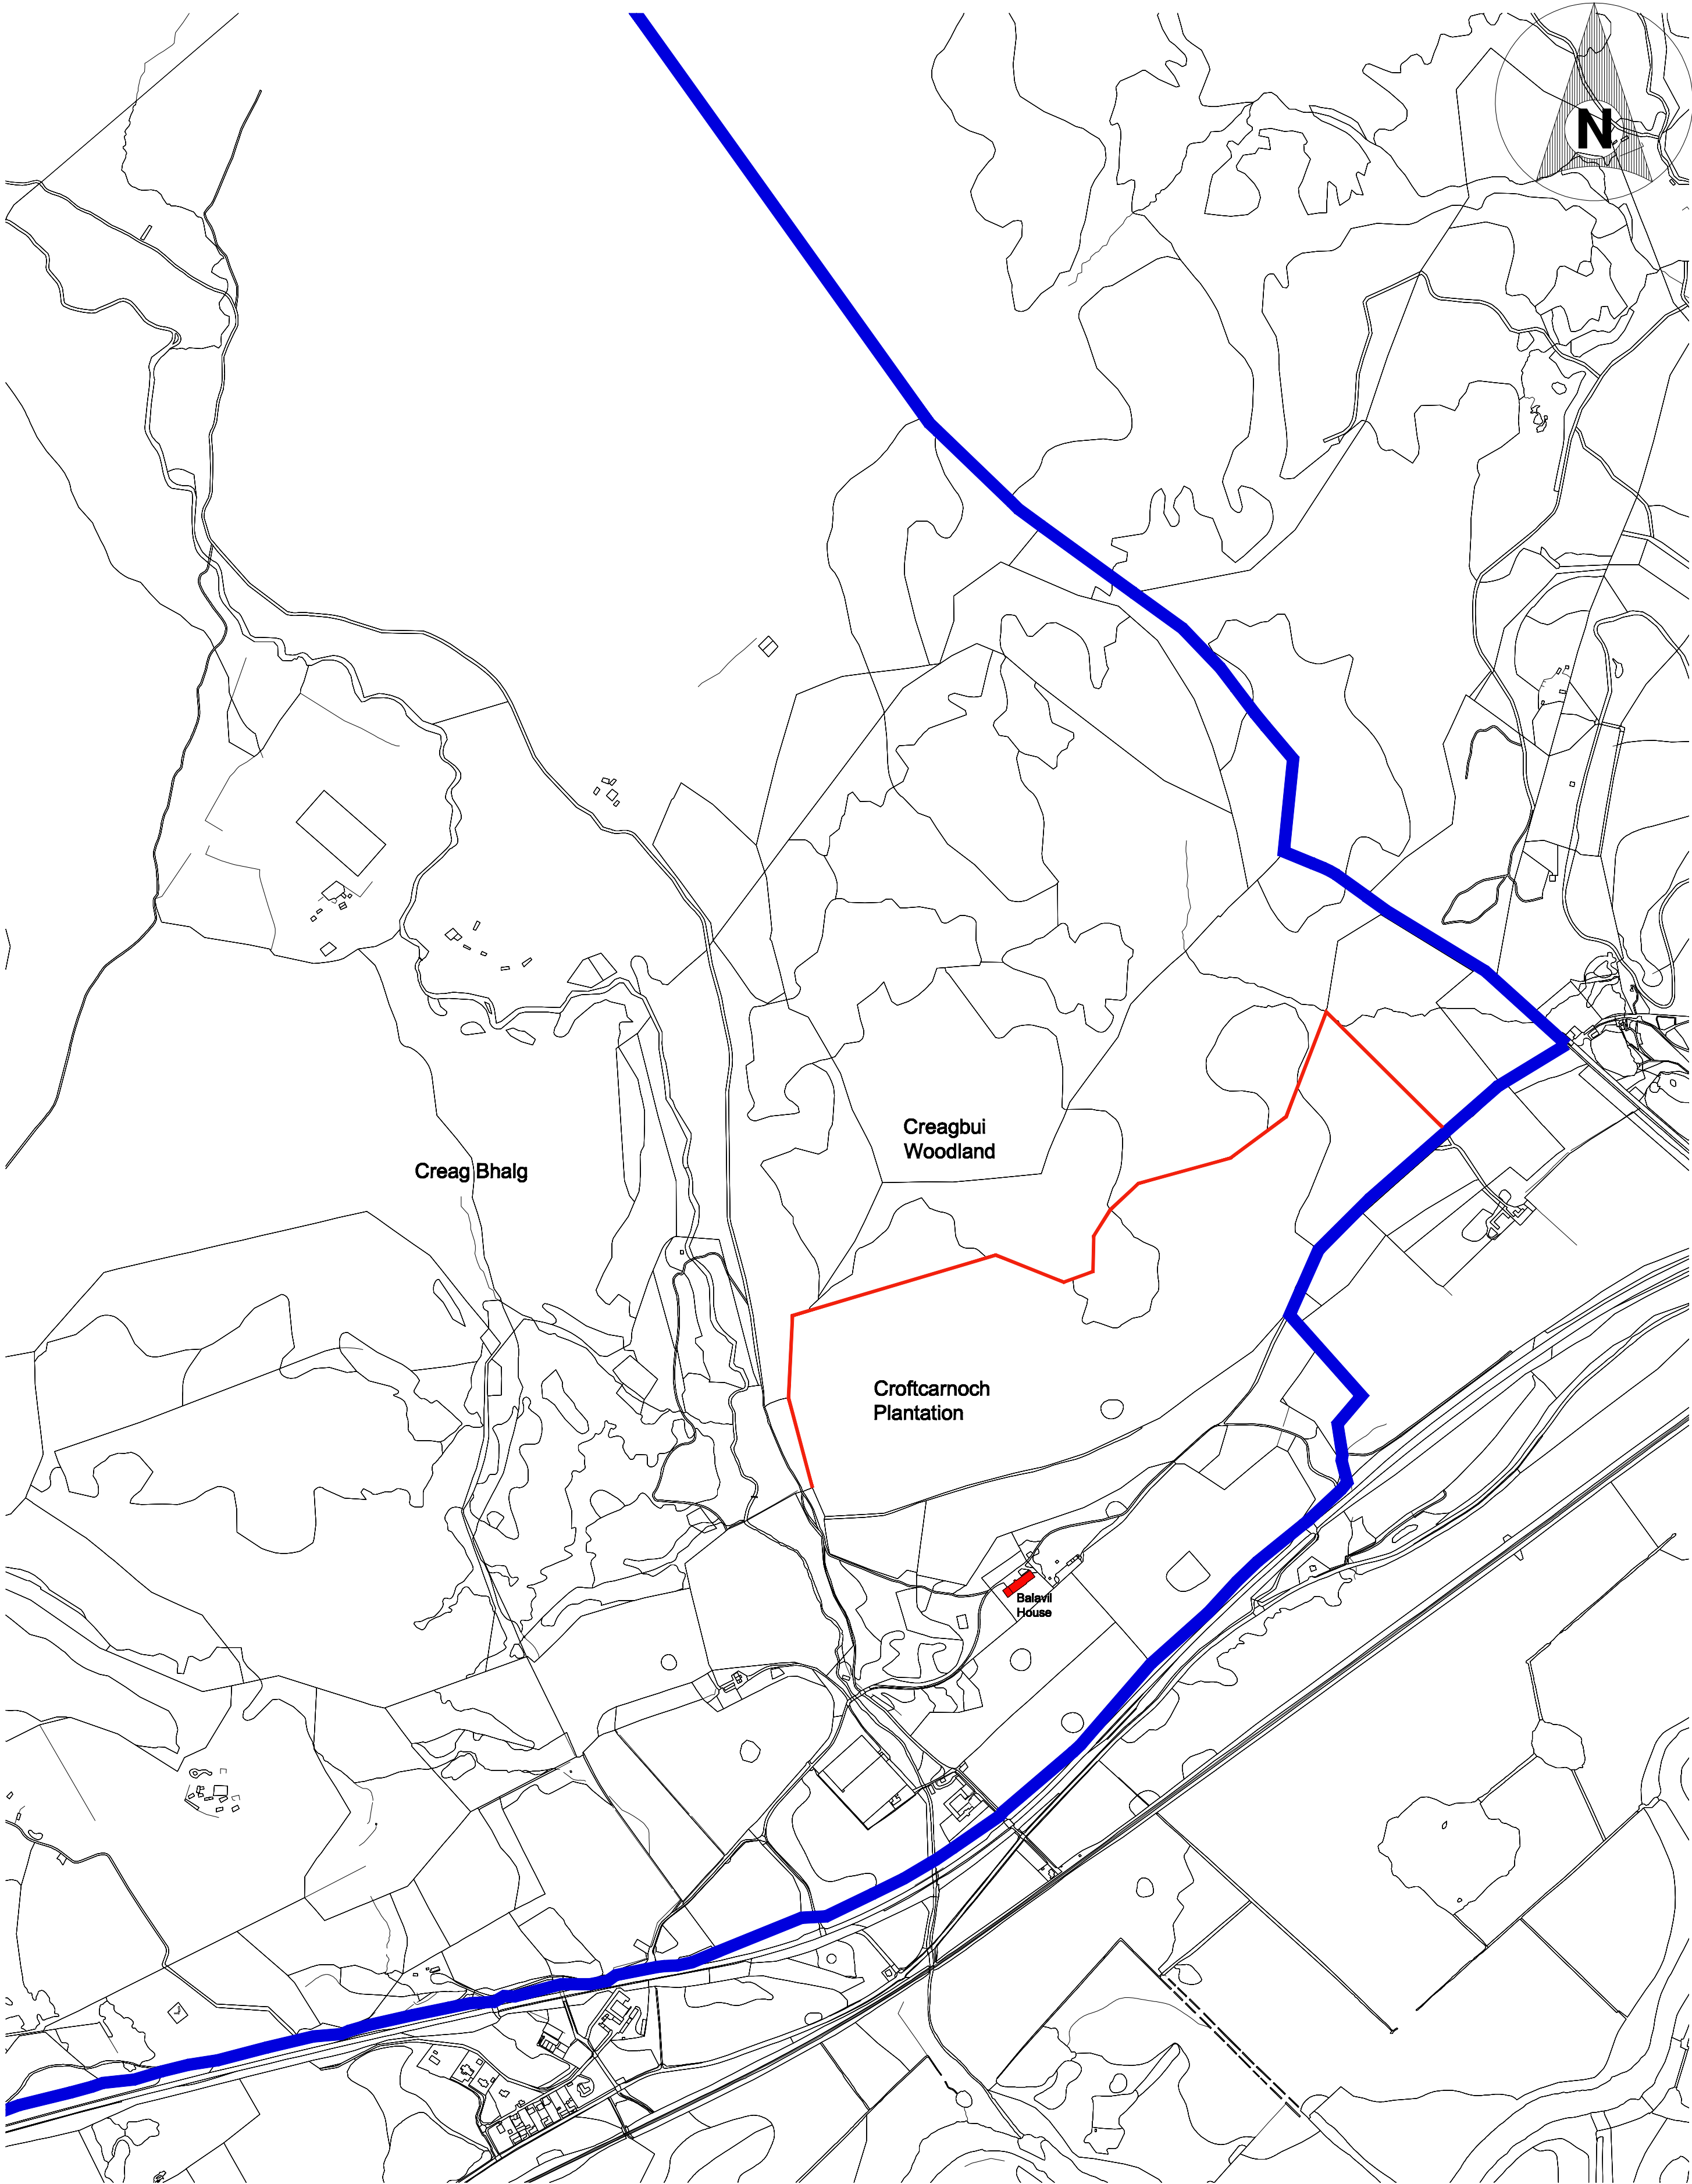

Track Sections  
1. Croftcamoch - 1700m

Note - all distances are approximate

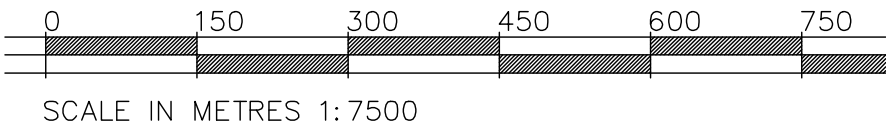


SCALE IN METRES 1:7500

1504

ARCHITECTURAL & BUILDING CONSULTANCY  
Bishops Well Cottage, Dalguise, Dunkeld, Perthshire, PH8 0JX  
email:dmartin1504@gmail.com tel:07740373820

Client: Balavil Estate	
Project: Construction of Forest/Woodland Access Tracks	
Address: Balavil Estate, Kingussie, Inverness-shire	
Dwg Title: Site Plan	Dwg Date: Oct 2019
Scale: 1:7500	Status: planning

Typical Track Repair  
in Existing Drainage  
Shallow Borrow

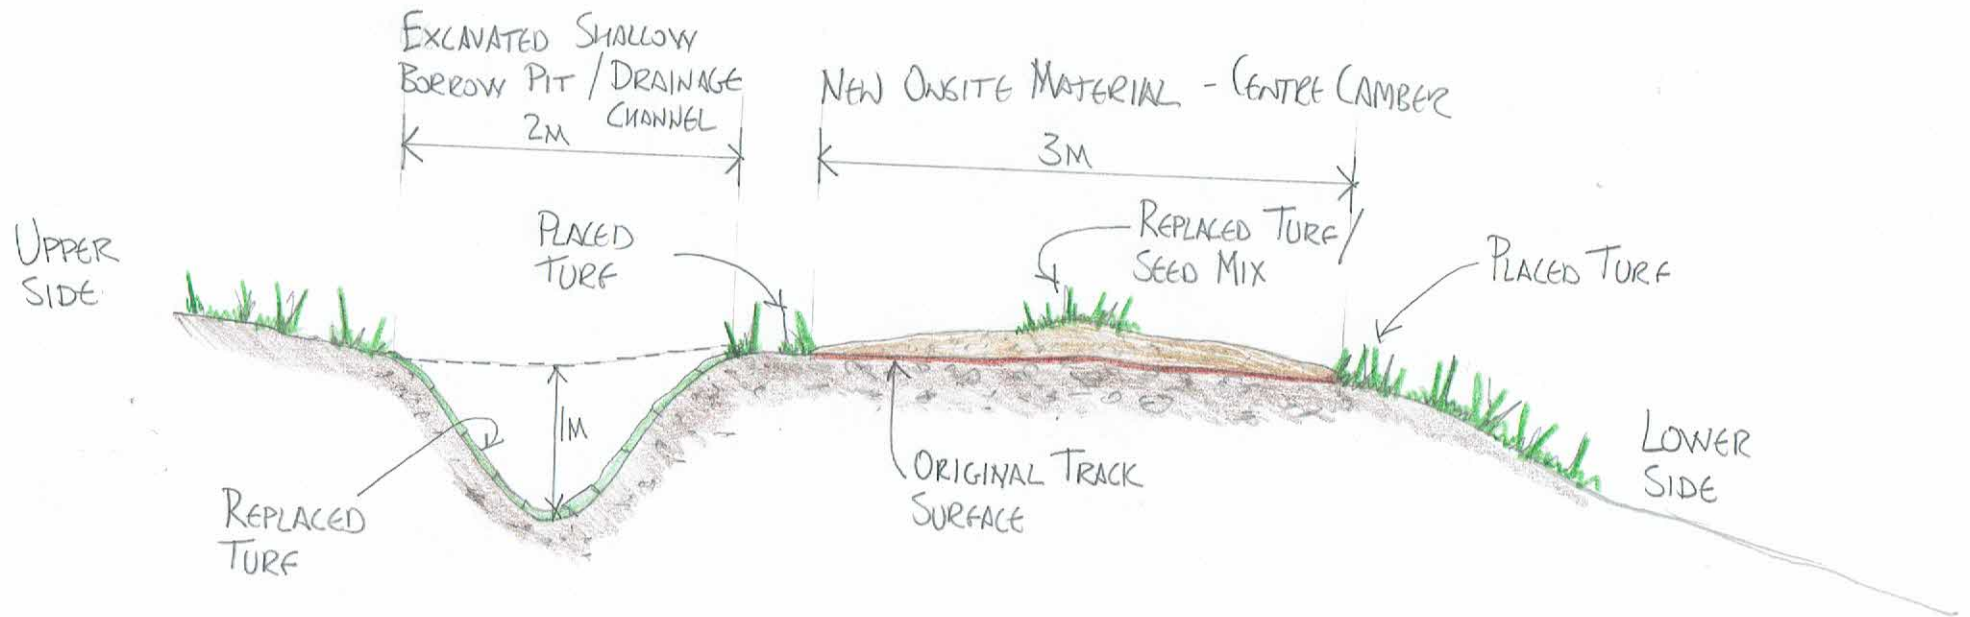


TYPICAL CONSTRUCTION LAYOUT  
FOR REPAIRING TRACKS INC.  
SHALLOW BORROW PITS.



SCALE IN METRES 1:50



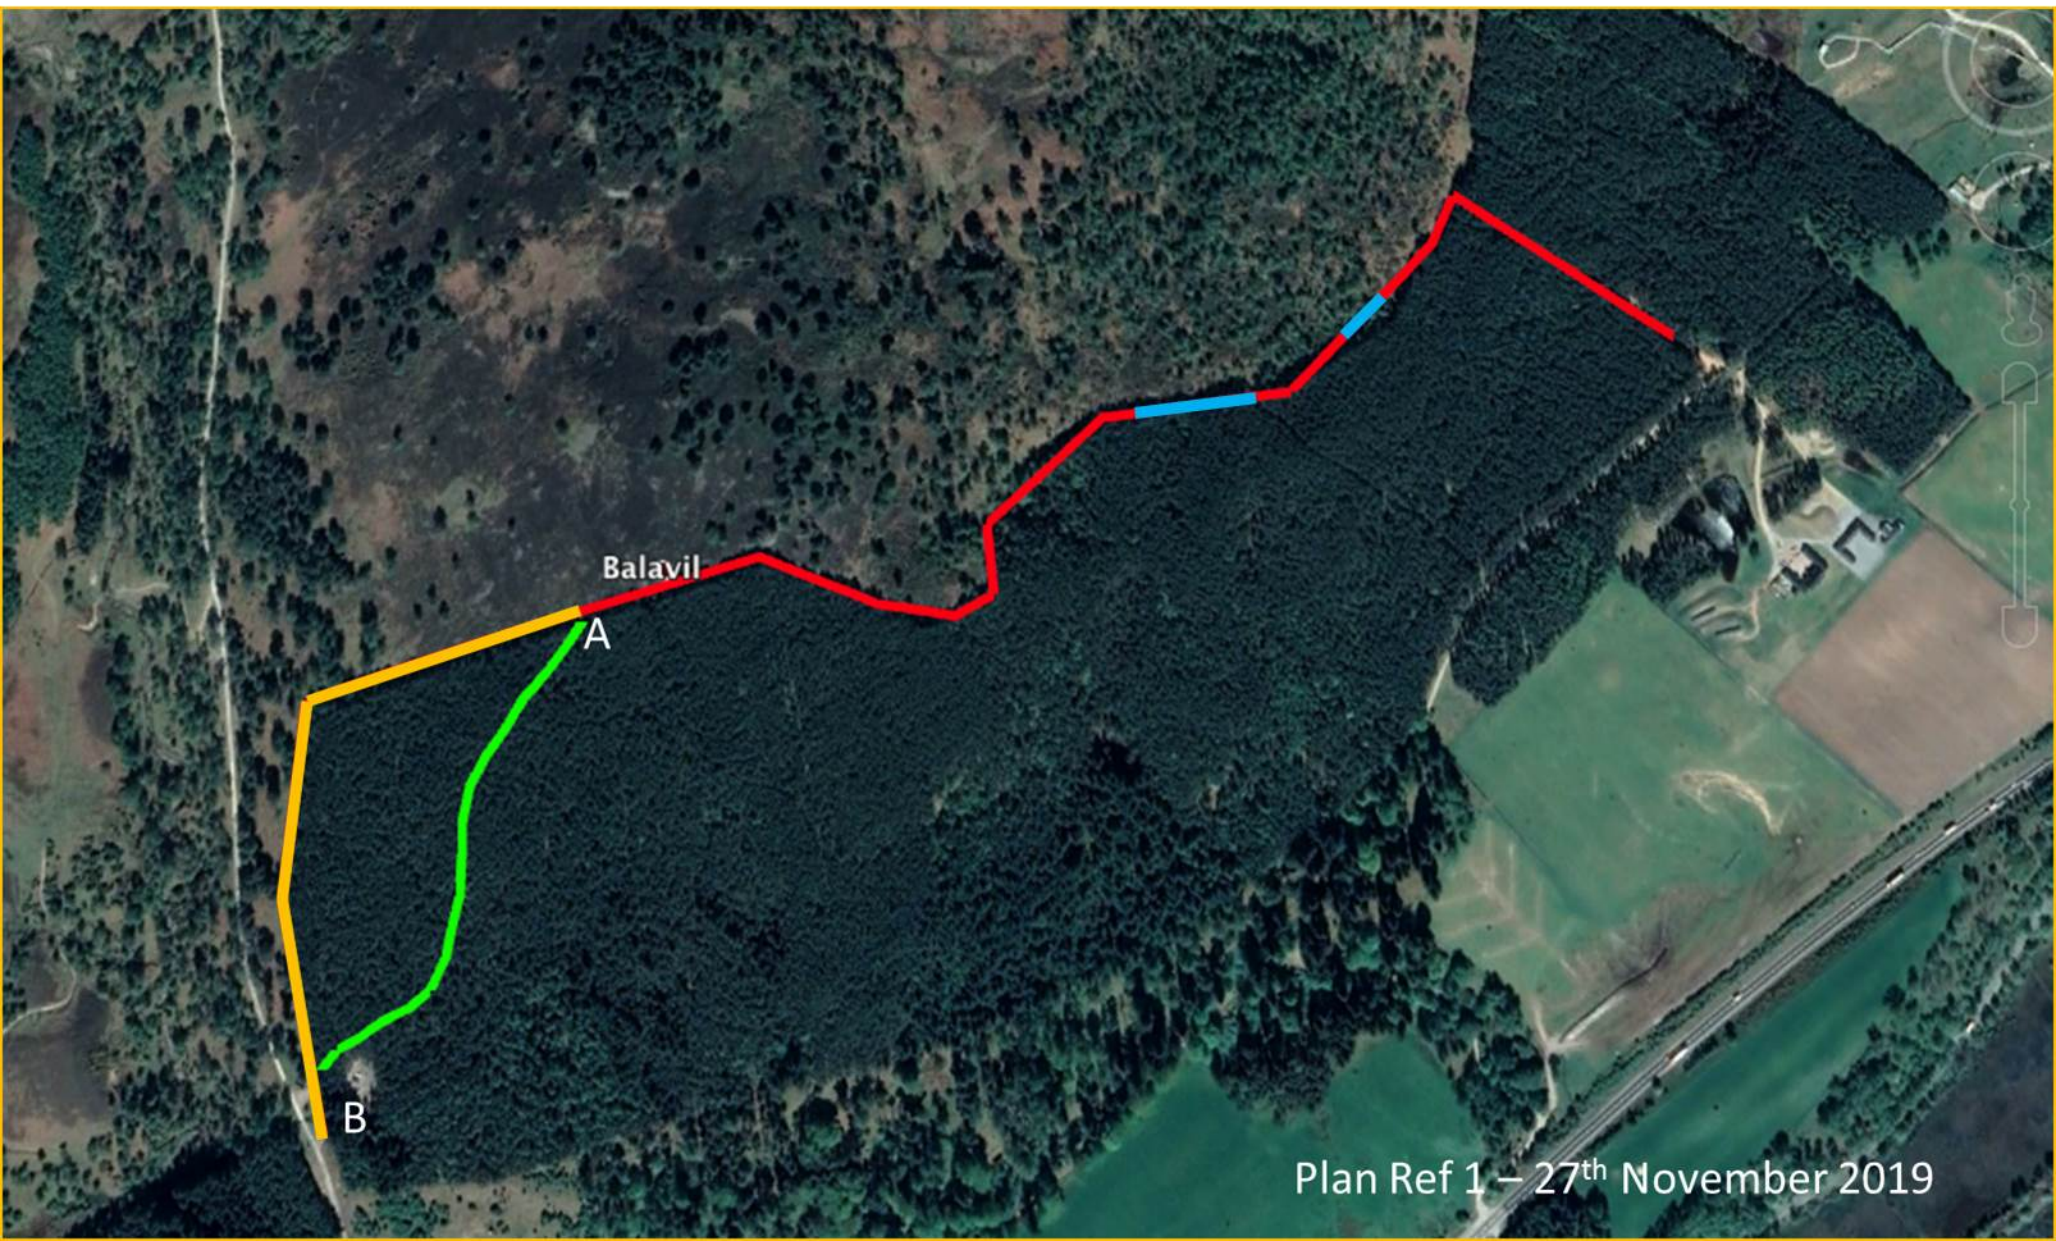

Balavil

A

B

Plan Ref 1 – 27<sup>th</sup> November 2019