
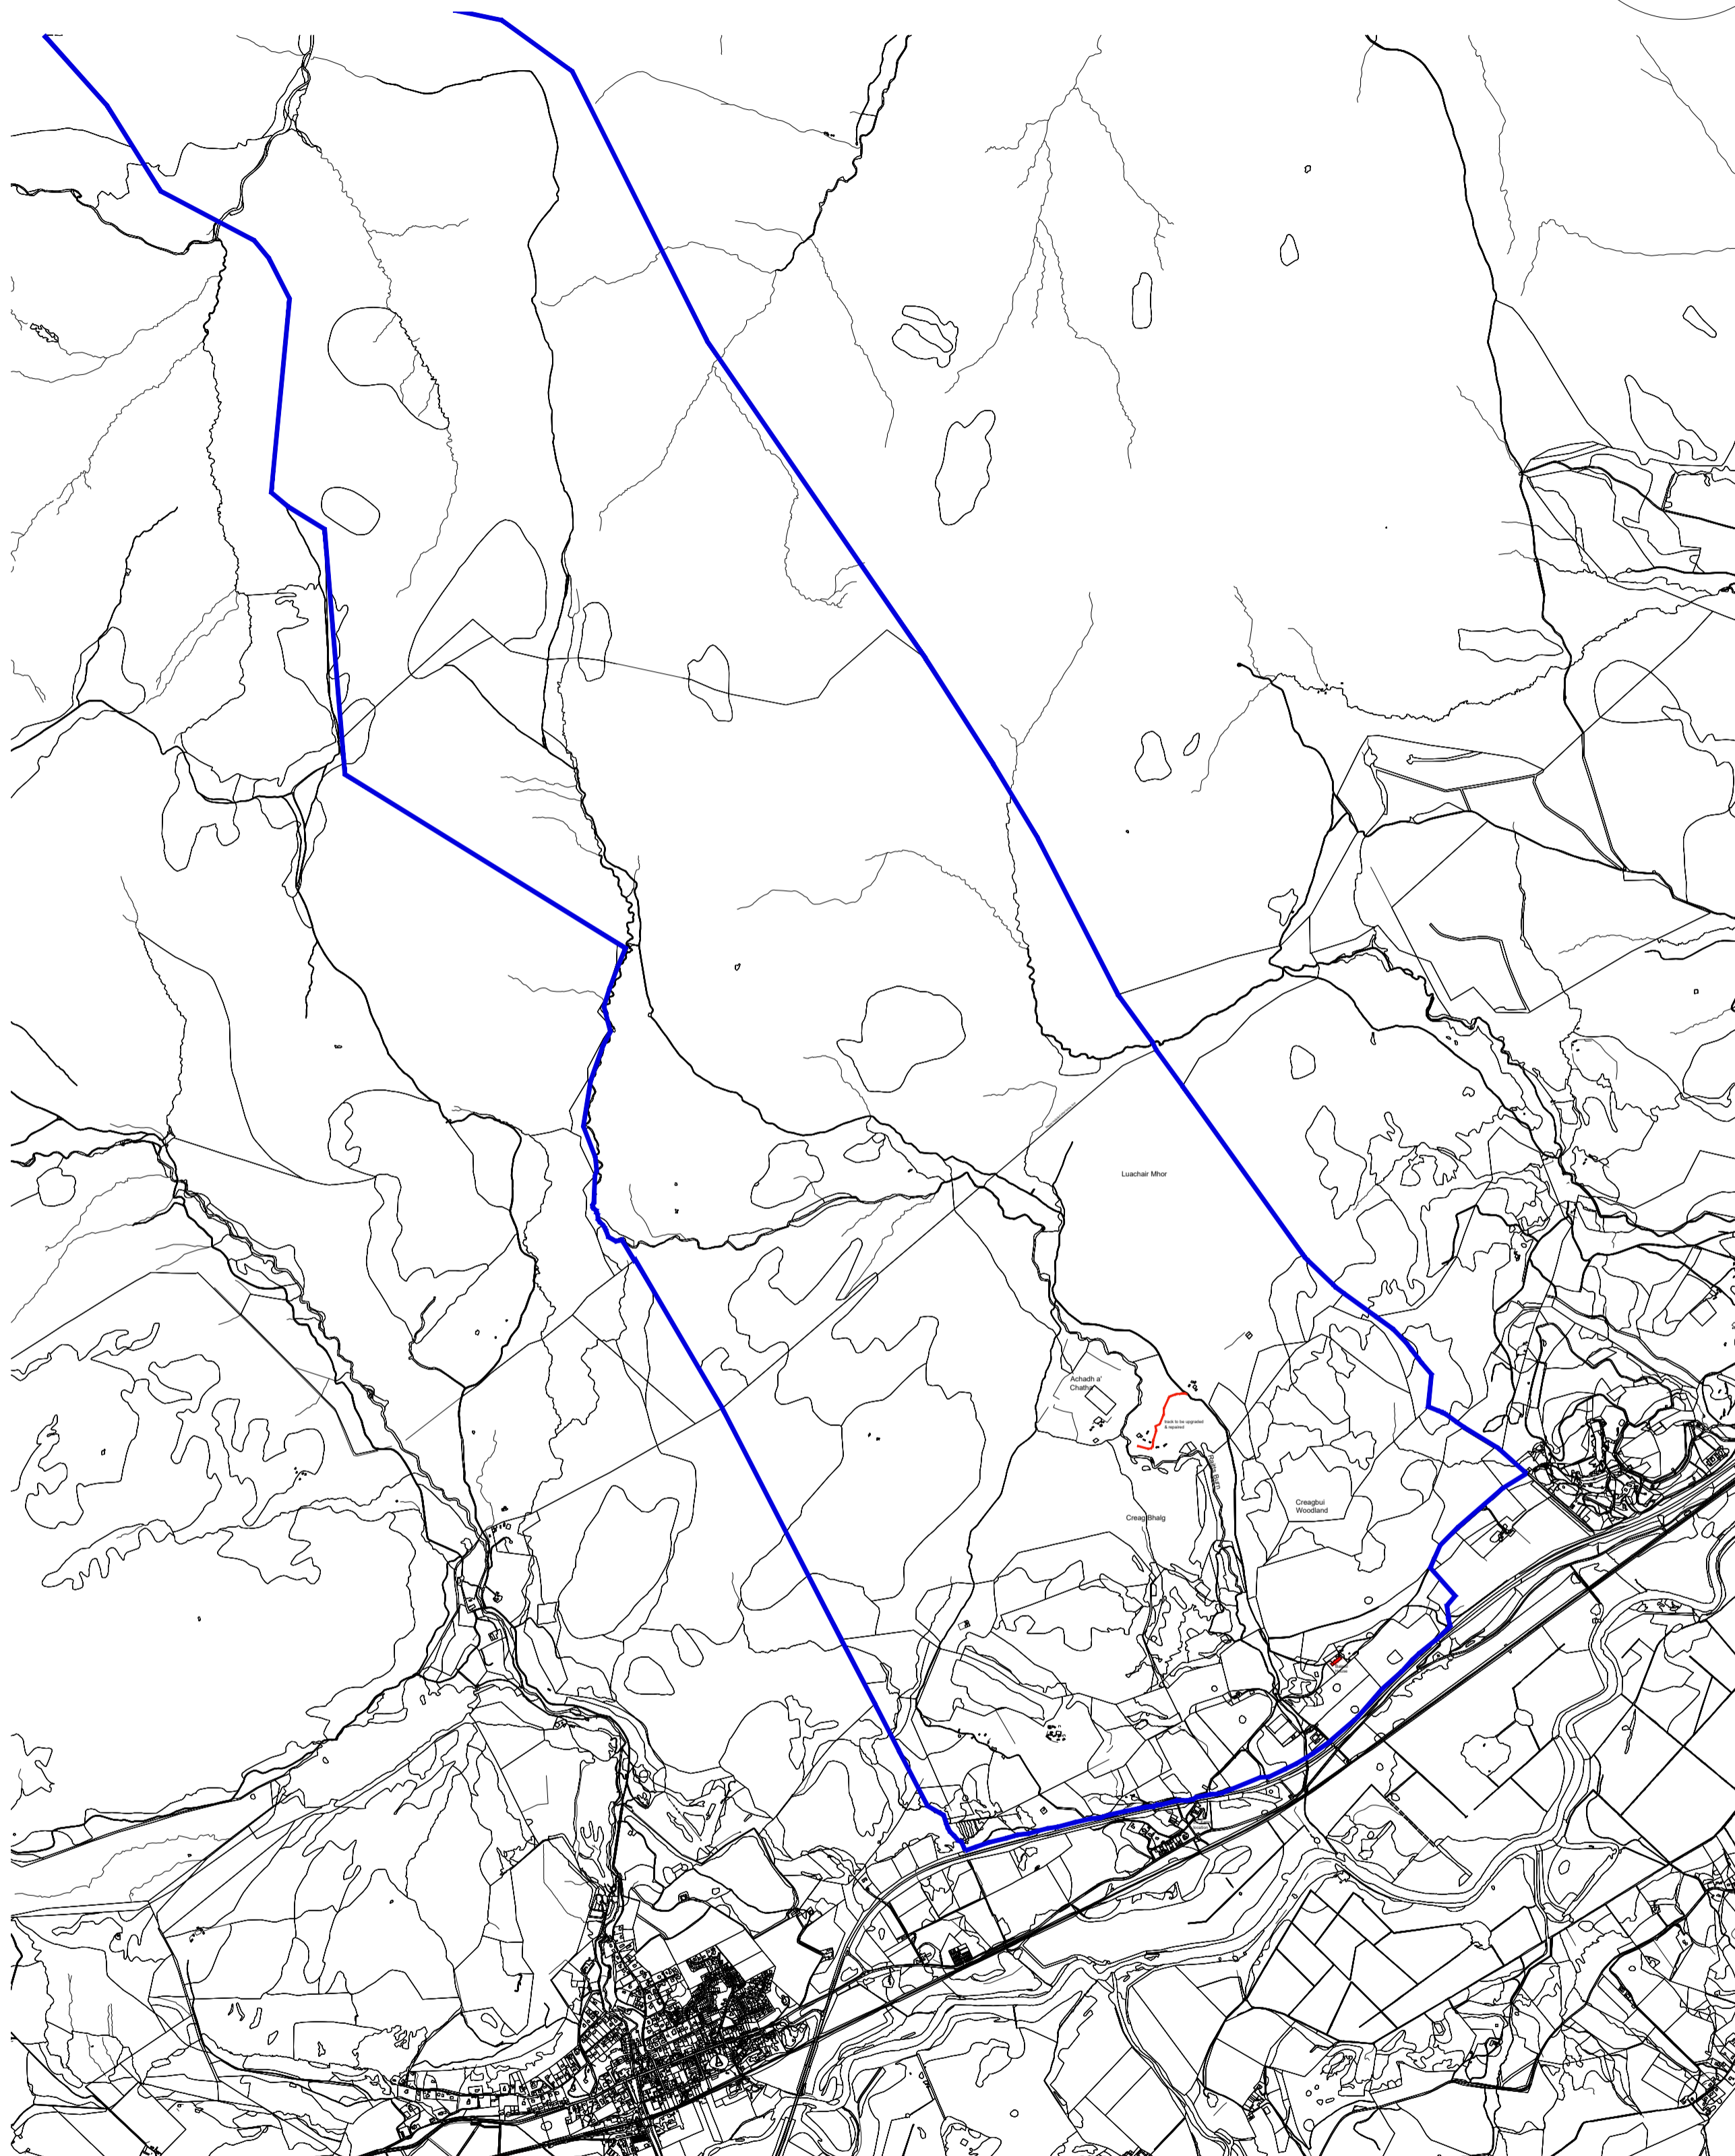


Agenda Item 5

Appendix 1

2023/0455/DET


Plans

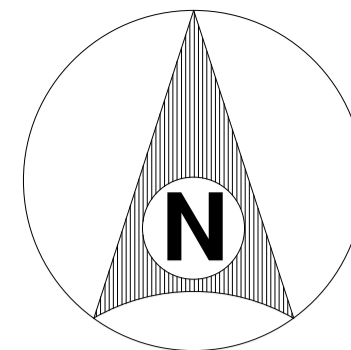

1504

ARCHITECTURAL & BUILDING CONSULTANCY


Bishops Well Cottage, Dalguise, Dunkeld, Perthshire, PH8 0JX
email:dmartin1504@gmail.com tel:07740373820

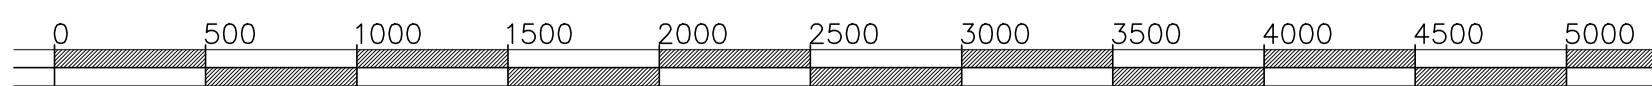

SCALE IN METRES 1:25000

Client: Balavil Estate	
Project: Repair & Upgrade of existing hill track	
Address: Balavil Estate, Kingussie, Inverness-shire	
Dwg Title: Site Location Plan	Dwg Date: Nov 2023
Scale: 1:25000	Status: planning

Luachair Mhor

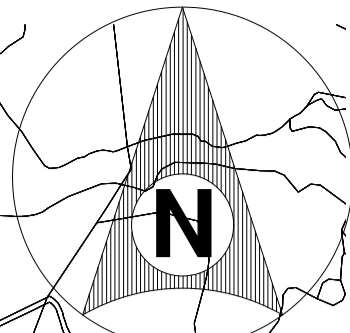

Achadh a' Chatha

track to be upgraded & repaired

Raitts Burn

Creag Bhalg


Creagbui Woodland

Balavil House

Ex. Farm location

Track Sections
1. Raitts Burn - 450m

Note - all distances are approximate

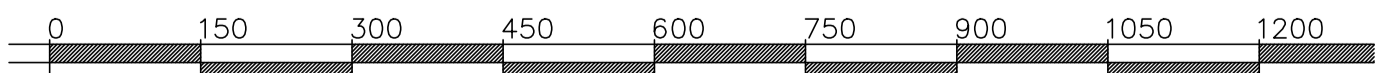


SCALE IN METRES 1:7500

1504


ARCHITECTURAL & BUILDING CONSULTANCY
Bishops Well Cottage, Dalguise, Dunkeld, Perthshire, PH8 0JX
email:dmartin1504@gmail.com tel:07740373820

Client: Balavil Estate	
Project: Repair & Upgrade to existing hill tracks	
Address: Balavil Estate, Kingussie, Inverness-shire	
Dwg Title: Site Plan	Dwg Date: Nov 2023
Scale: 1:7500	Status: planning

Typical Profile of Repair
 to Existing Track Inc.
 Shallow Borrow

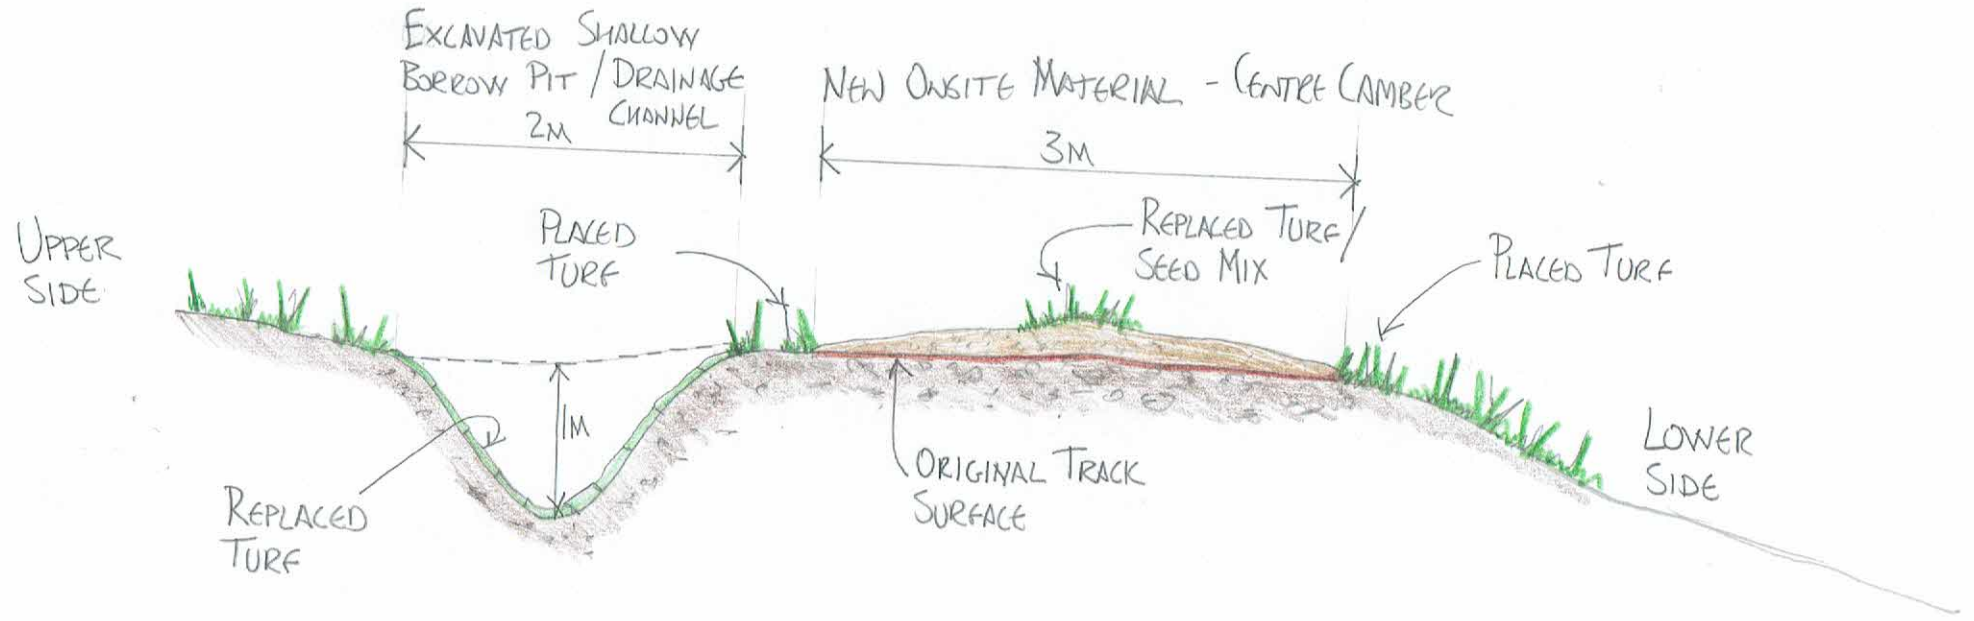

TYPICAL CONSTRUCTION LAYOUT
FOR REPAIRING TRACKS INC.
SHALLOW BORROW PITS.

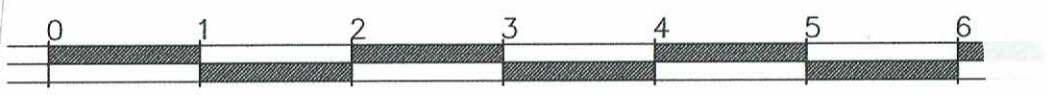

SCALE IN METRES 1:50