



Agenda Item 5

Appendix 1

2024/0005/DET

Plans

KINGUSSIE

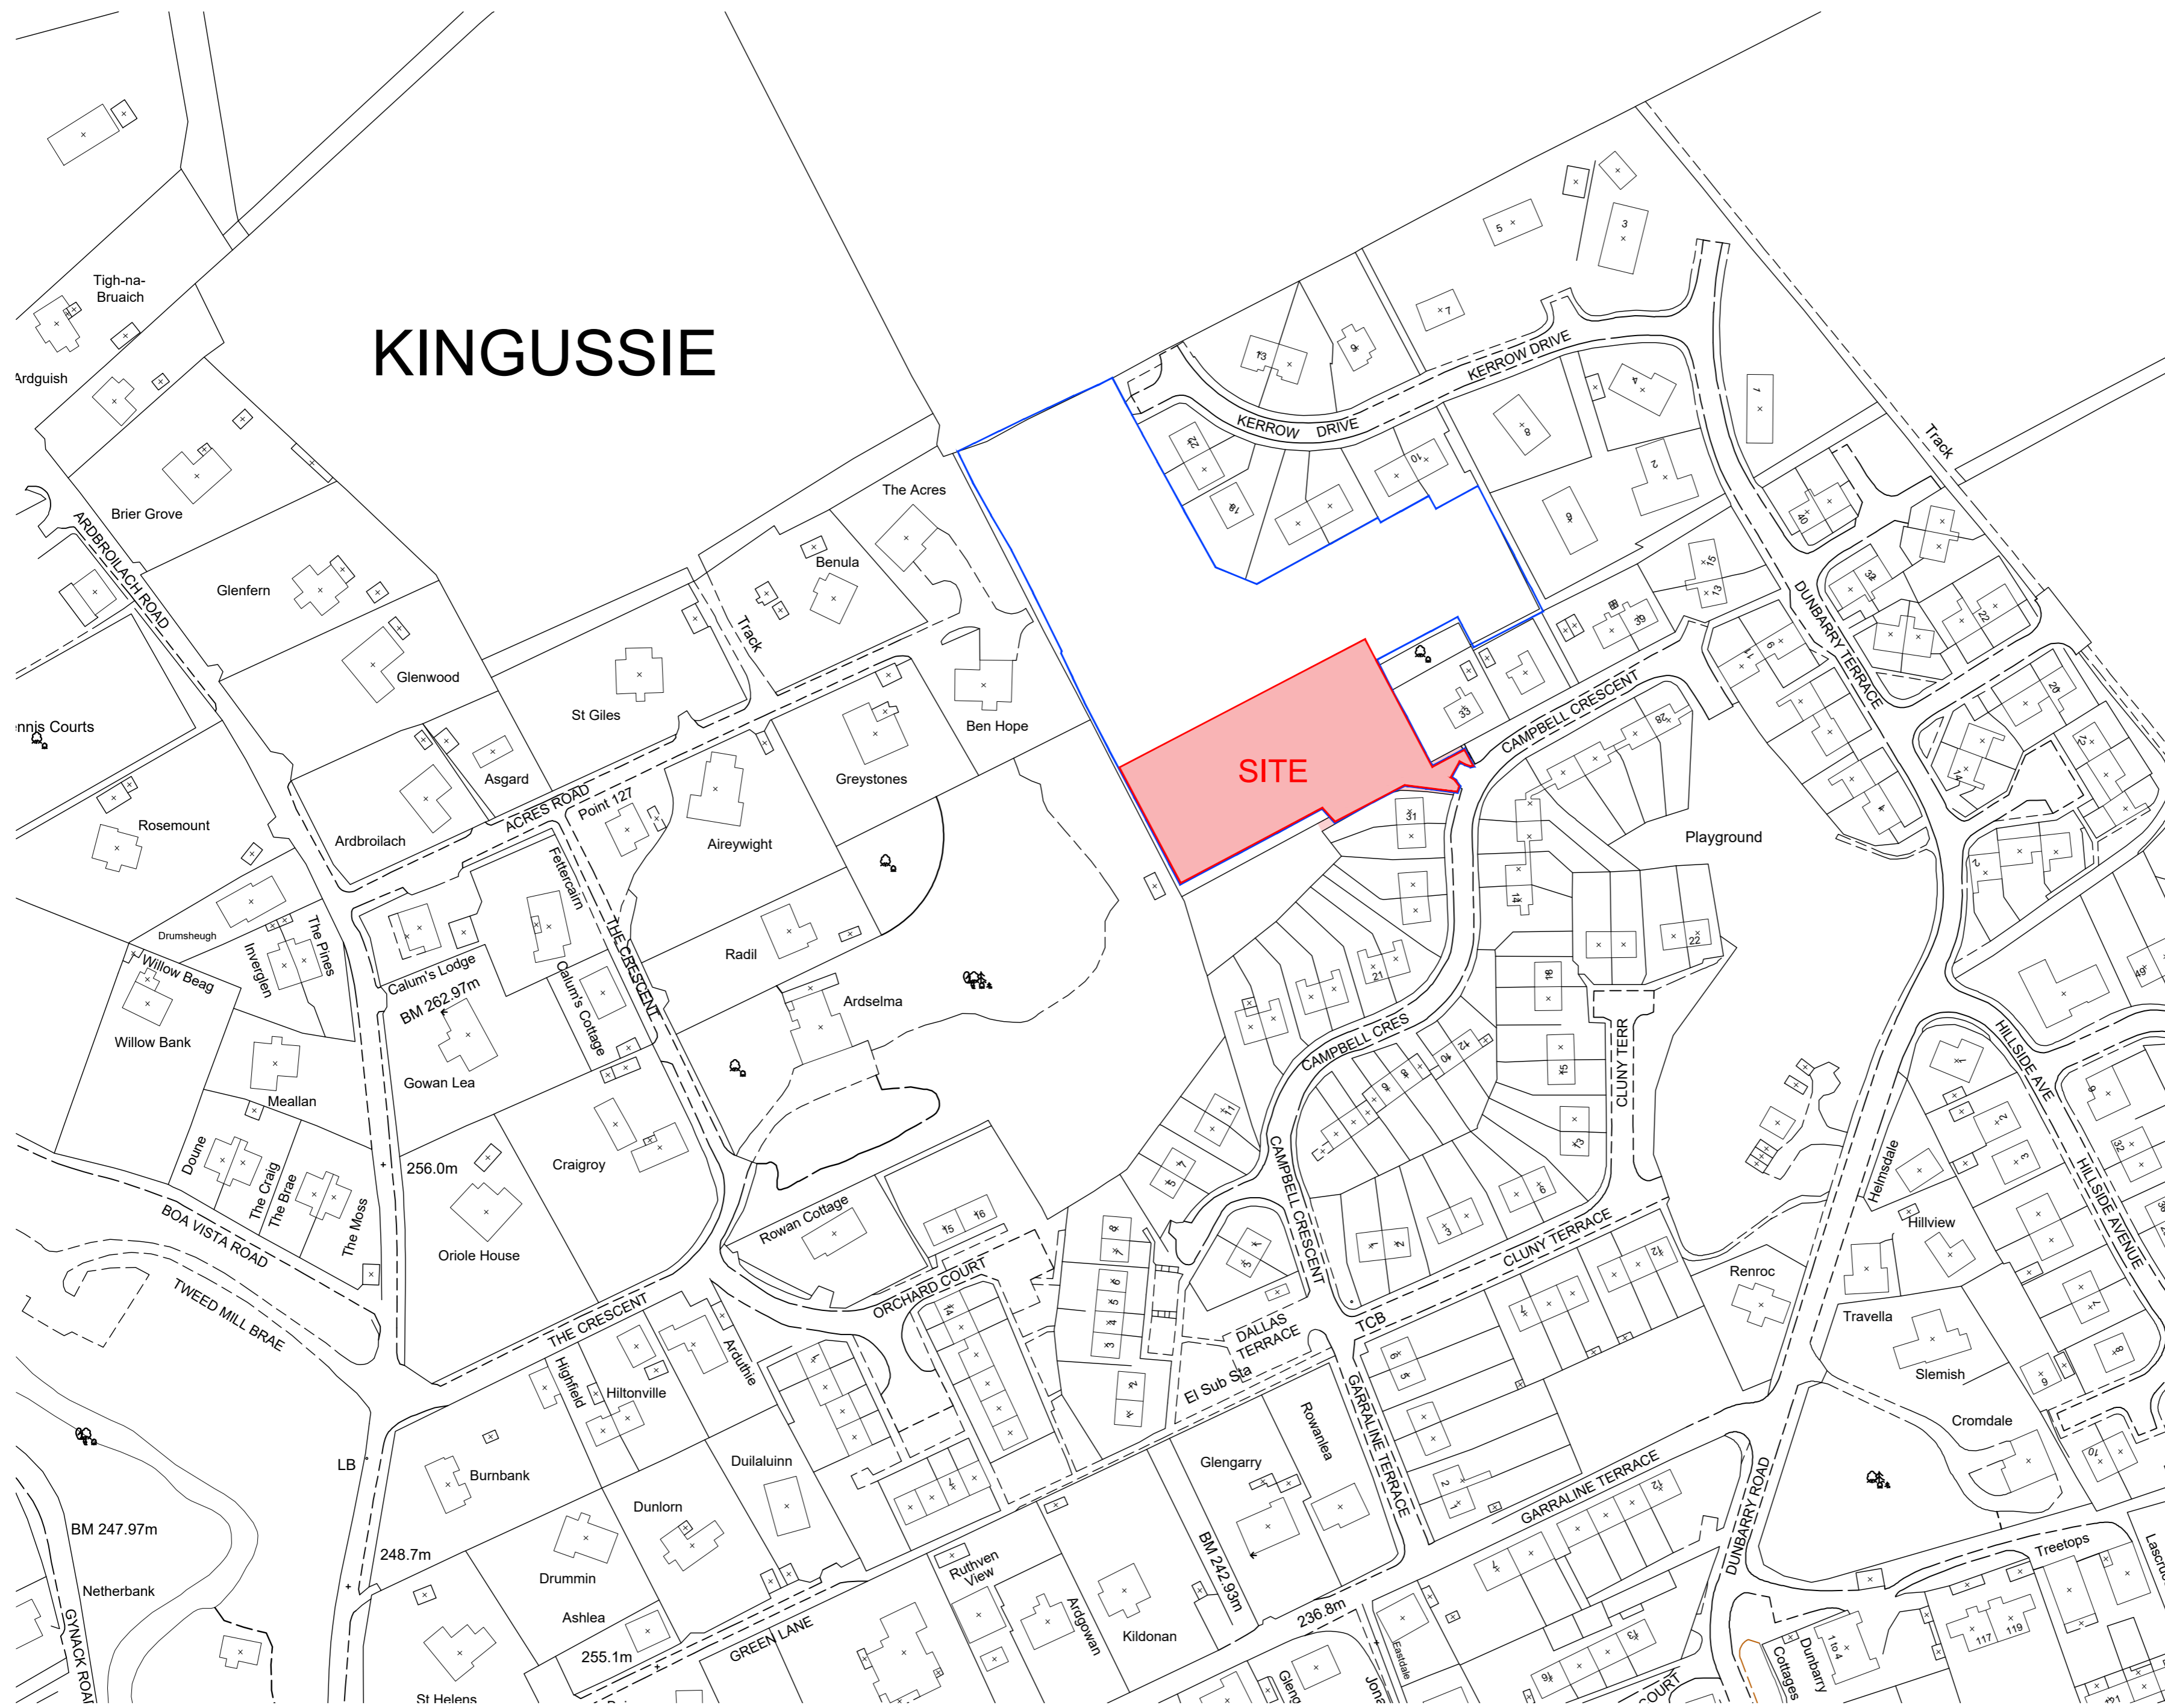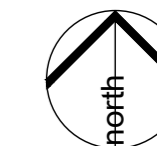

Rev.	Description	Drawn	Date
------	-------------	-------	------

Mabbett[®]
 Planning | Design | Environment | Engineering | Safety

Willow House
 Stoneyfield Business Park
 Inverness IV2 7PA
 Tel: 01463 237229
 www.mabbett.eu



Client
Davall Developments Ltd

Project
**Residential Development
 Kerrow Drive
 Kingussie**


Drawing
Location Plan


Status
PLANNING

Scale 1:1250 Sheet A2

Drawn DC Check Date 21.12.23

Drawing No: 313553 PL 001 Rev X

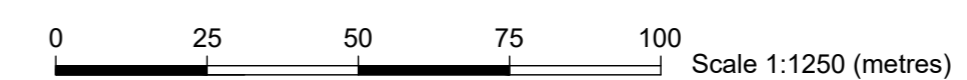

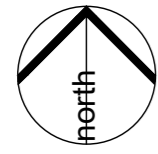

LEGEND	
	Site Boundary
	Site Ownership Boundary
	New Road
	New Pedestrian foot paths
	New grass verge
	New Retaining Walls
	New Car Parking
	New Private Access paths
	Bin Collection Points
	Location of Bat Boxes on gable walls
	External rotary clothes line
	Timber fence locations

B	Dimensions added to Parking Spaces	DC	10.04.24
A	Layout & drainage updated to engineers details	DC	25.03.24
Rev.	Description	Drawn	Date

Mabbett[®]
Planning | Design | Environment | Engineering | Safety

Willow House
Stoneyfield Business Park
Inverness IV2 7PA
Tel: 01463 237229
www.mabbett.eu



Client
Davall Developments Ltd

Project
**6 no. housing units at
At Kerrow Drive
Kingussie**

Drawing
Site Plan

Status
PLANNING

Scale 1:500 Sheet A2

Drawn DC Check Date 20.12.23

Drawing No: **313553 PL 002** Rev **B**

The Acres

Sheffield cycle hoops for 2no. visitor cycles

New Road and Blocks A,B,C & F as per Planning Approval [2020/0013/DET](#)

Sheffield cycle hoops for 2no. visitor cycles

1.8m timber fence around rotary dryer

Ben Hope

Sheffield cycle hoops for 2no. visitor cycles

6no. New Housing Units

SITE AREA - 0.728 acres / 0.295 hectares

For Drainage layouts, see Cameron & Ross Drawing [12474-004-920](#)



DO NOT SCALE FROM THIS DRAWING, IF IN DOUBT PLEASE ASK.
 ALL DIMENSIONS TO BE CHECKED ON SITE PRIOR TO COMMENCEMENT.
 THIS DRAWING IS THE COPYRIGHT OF MABBETT & ASSOCIATES LTD

Rev.	Description	Drawn	Date
------	-------------	-------	------

Mabbett®

Planning | Design | Environment | Engineering | Safety

Willow House
 Stoneyfield Business Park
 Inverness IV2 7PA
 Tel: 01463 237229
 www.mabbett.eu



Client
Davall Developments Ltd

Project
**6no. Housing units at
 Kerrow Drive
 Kingussie**

Drawing
**Semi-detached
 3d views sheet 1**

Status
PLANNING

Scale	NTS	Sheet	A2
-------	-----	-------	----

Drawn	DC	Check	Date	21.12.23
-------	----	-------	------	----------

Drawing No:	313553 PL 004	Rev	X
-------------	---------------	-----	---



DO NOT SCALE FROM THIS DRAWING, IF IN DOUBT PLEASE ASK.
ALL DIMENSIONS TO BE CHECKED ON SITE PRIOR TO COMMENCEMENT.
THIS DRAWING IS THE COPYRIGHT OF MABBETT & ASSOCIATES LTD



Rev.	Description	Drawn	Date
------	-------------	-------	------

Mabbett[®]

Planning | Design | Environment | Engineering | Safety

Willow House
Stoneyfield Business Park
Inverness IV2 7PA
Tel: 01463 237229
www.mabbett.eu



Client
Davall Developments Ltd

Project
**6no. Housing units at
Kerrow Drive
Kingussie**

Drawing
**Semi-detached
3d views sheet 2**

Status
PLANNING

Scale	NTS	Sheet	A2
-------	-----	-------	----

Drawn	DC	Check	Date	21.12.23
-------	----	-------	------	----------

Drawing No:	313553 PL 005	Rev	X
-------------	---------------	-----	---