

AGENDA ITEM 7

APPENDIX I

2015/00396/ADV

ILLUSTRATIONS


15/04359/ADV



CNPA Ref: 2015/0396/ADV

CAIRNGORMY

WINDERMERE

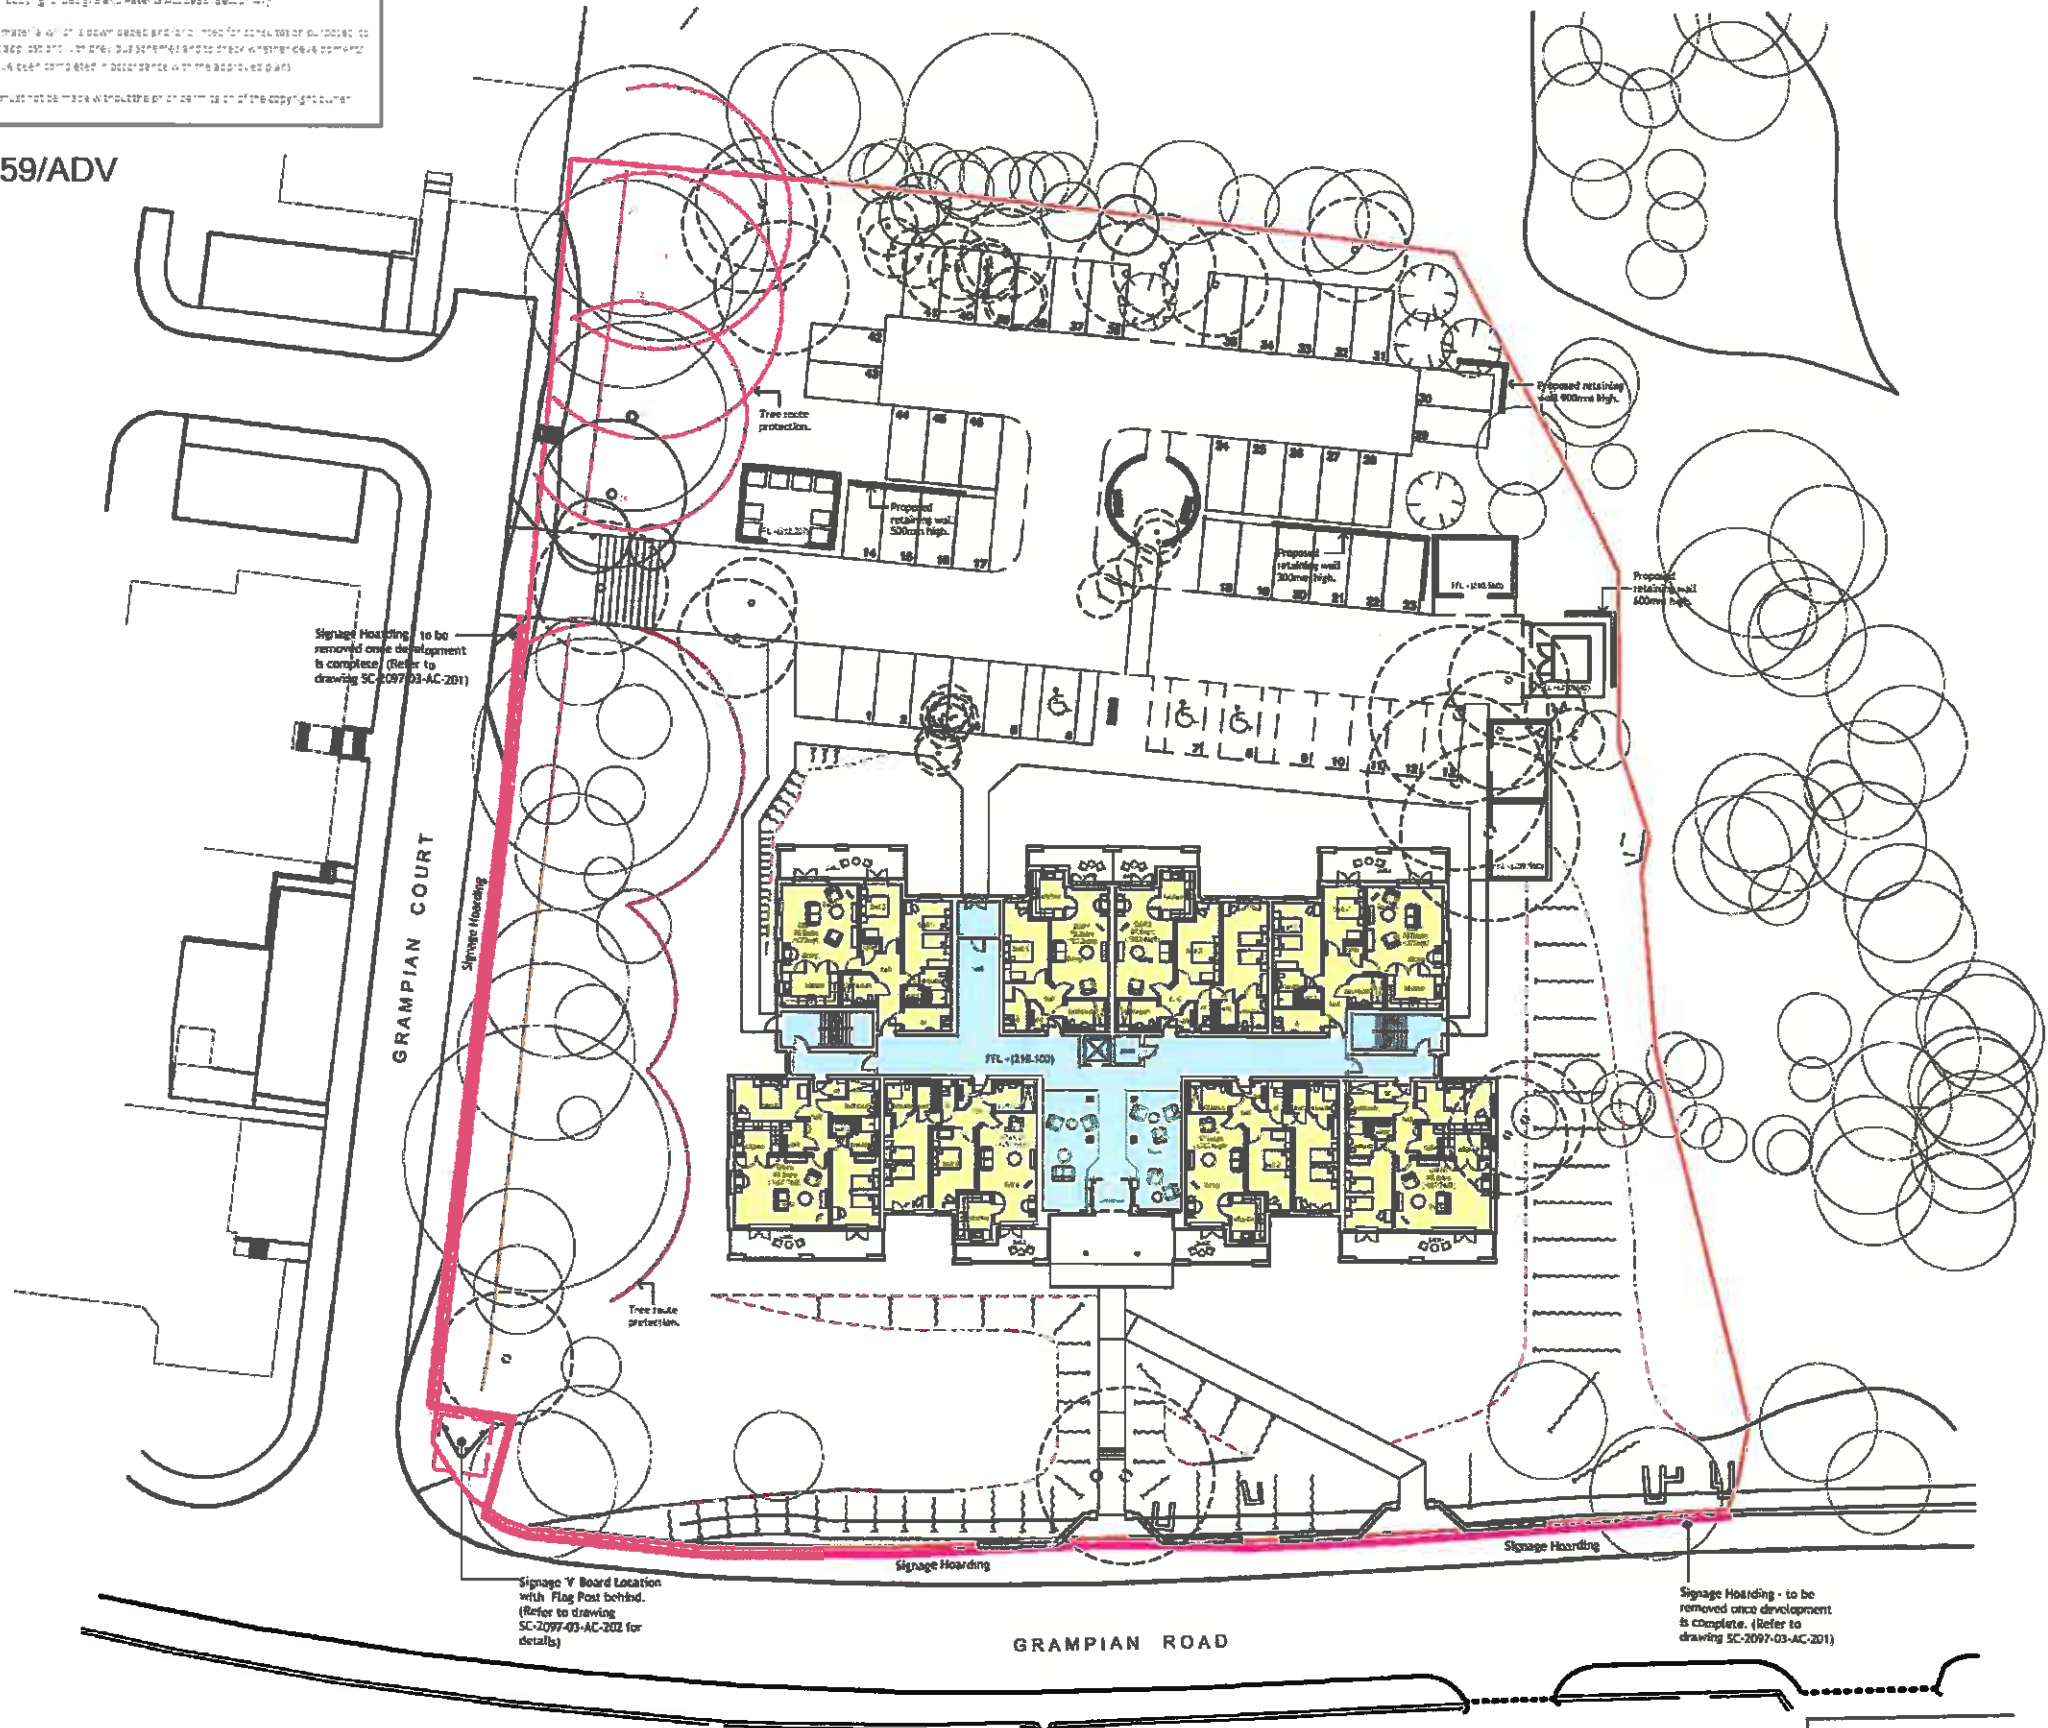

- Flag Pole Behind Signage Board
- Signage Board Location with Flag Pole Behind
- Signage Hoarding (to be removed once development is complete)
- Planning Application Site Boundary


McCarthy & Stone
The UK's leading retirement housebuilders

youngandgault
Chartered Architects
Masterplanners
Project Managers
Development Consultants

Project Title
Proposed Development of Retirement Apartments Grampian Road, Aviemore for McCarthy & Stone Retirement Lifestyles Ltd.


Drawing Title	A3
Temporary Signage Boards and Hoarding Location Plan	
Date	Nov 15
Stage	Scale
Planning	1:500
Drg No	Rev
SC-2097-03-AC-200	GS
Checked By	GS

Suite 3, 3rd Floor, Merlin House,
Rossland Road, Glasgow G52 4QZ
T. 0141 332 2225 F. 0141 332 2977
E. admin@youngandgault.co.uk
www.youngandgault.co.uk

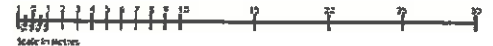

Plans, drawings and other material submitted to the local authority, are acknowledged, the Council, the Design and Planning Department.
You may only use material which is approved and intended for construction purposes, to complete the above works, alterations, substitutions and to check against the conditions which have been agreed with the approved authority.
Further details may be made available on request from the local authority.

15/04359/ADV

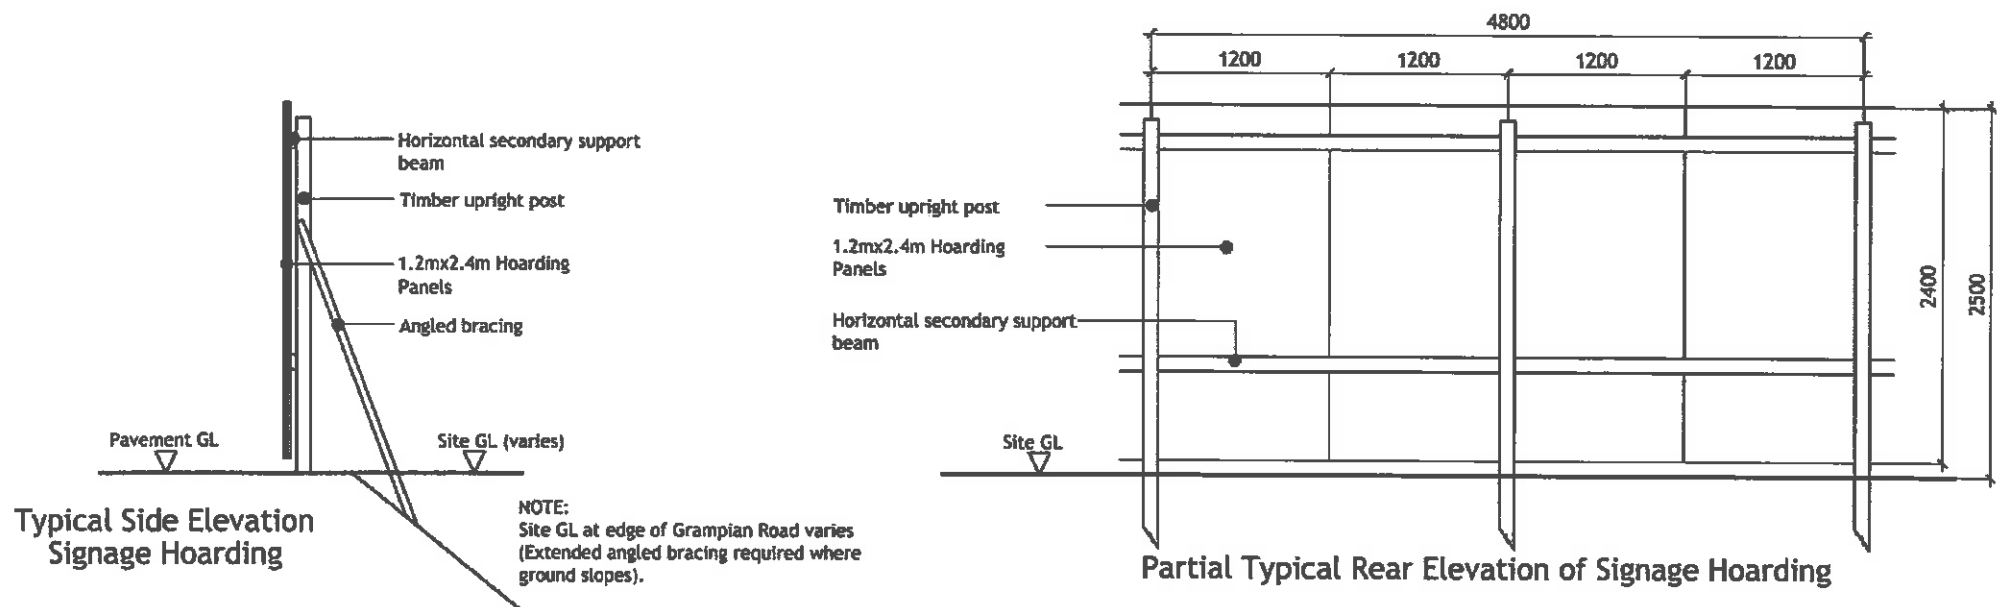

NOTE:
Site GL at edge of Grampian Road varies
(Extended angled bracing required where ground slopes).



Graphics vary from Artist's impressions and Standard Marketing Images (see below)

Partial Typical Elevation of Signage Hoarding

Signage Hoarding Graphics - Artist Impression and Standard Marketing Images

2015/0396/ADV

CAIRNGORMS
NATIONAL PARK AUTHORITY
ÙGH DARRAS PÀIRC NAISEANTA A'
MHON AIDH RUAIDH


NOTE:
Refer also to drawing No SC-2097-03-AC-200
for location of Sign Boards and Signage
Hoarding.

McCarthy & Stone
The UK's leading retirement housebuilder

youngandgault
Chartered Architects
Masterplanners
Project Managers
Development Consultants

Project Title
Proposed Development of
Retirement Apartments,
Grampian Road, Aviemore
for McCarthy & Stone
Retirement Lifestyles Ltd.

Drawing Title	A3
Temporary Signage Hoarding	
Date	Sept 15
Stage	Scale
Planning	1:50
Drawn By	BGS/GS
Checked By	GS
Drwg No	Rev
SC-2097-03-AC-201	

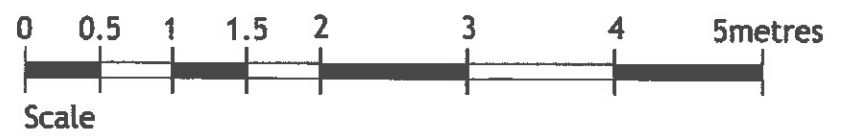



The Highland Council
Comhairle na Gàidhealtachd

Particular signs and other materials submitted to the Council are processed by the Council's Signage and Planning Department.

You may only use materials or other signs submitted to the Council for the purposes of the Council's Signage and Planning Department. You must not use any other materials or signs for any other purpose without the Council's consent.

Further details must not be made available to the public or other sign users.

15/04359/ADV

1250mm long, TamLite SignLite, equal or approved SL/PC 1250 1x36W (4.10kg)
Colour: white, Photocell control connected to site supply. Bracket length to be adjusted to max. 400mm or to give a light spread suitable for the sign

Fixing bracket back plate 6mm Dia. holes to be retapped to 8mm Dia. to enable fixing to heavy duty aluminium channel section with 8mm bolts. All bolts and channels supplied by Construction Services

2No. 2500mm long heavy duty aluminium channel sections, height adjusted as shown or to give a light spread suitable for the sign


Heavy Duty Signfix aluminium fixing channels to top of two panels

Medium duty Signfix aluminium fixing channels fixed to panels


Panels secured to support post with steel fixing straps

114mm CHS vertical support post in lengths of either 6.0m or 7.5m


160mm dia. x 1.0m long HD UPVC mounting sleeve for post set into concrete base

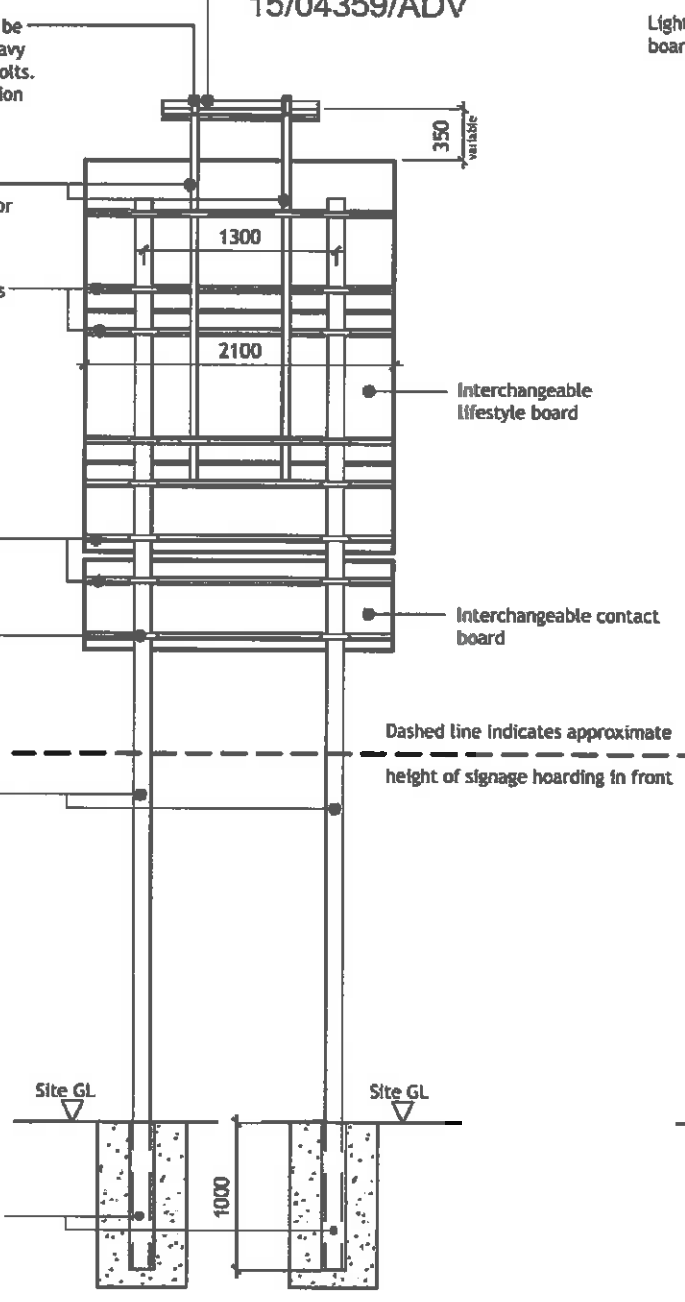


Sales Advertisement Board Rear Elevation

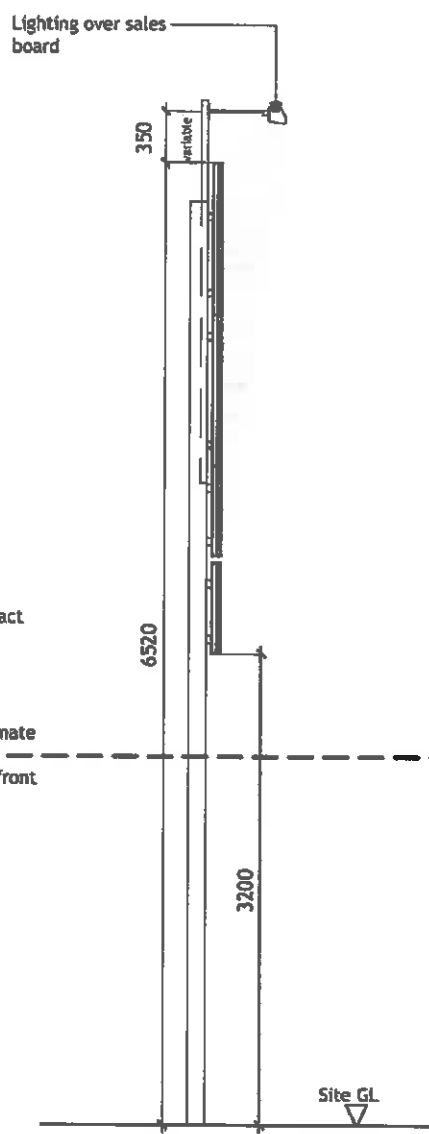


Sales Advertisement Board Side Elevations

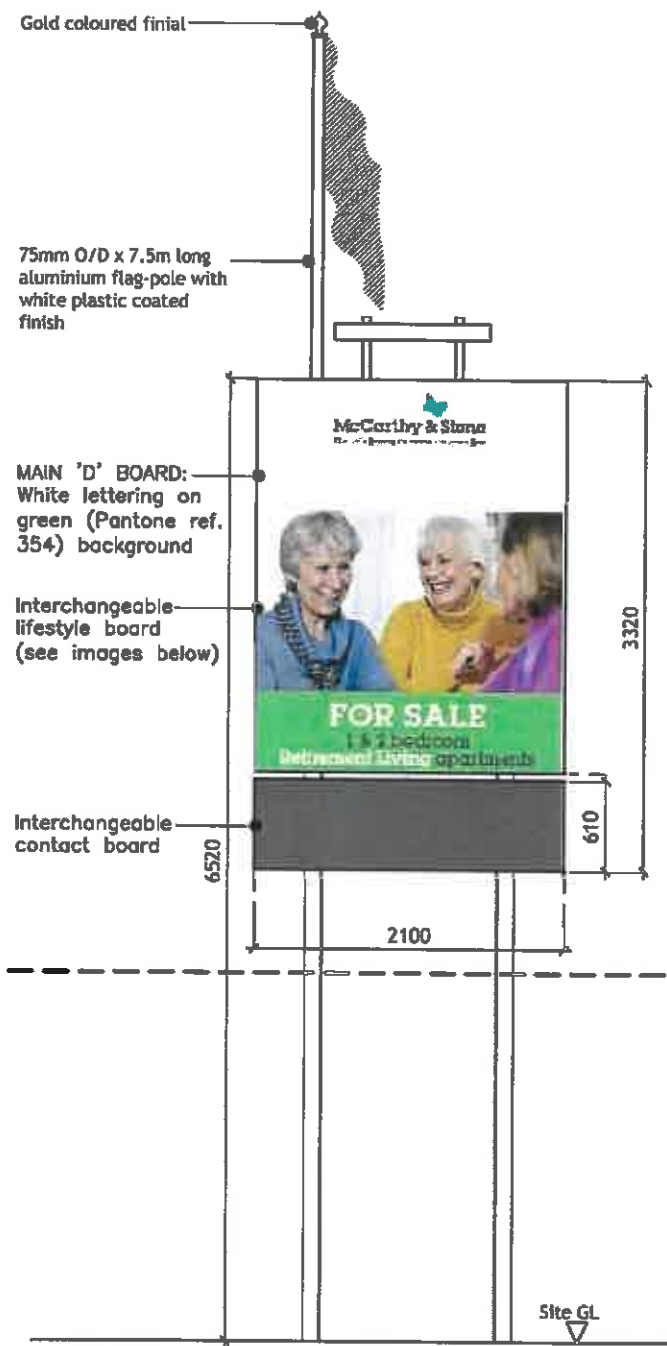

Sales Advertisement Board Front Elevations

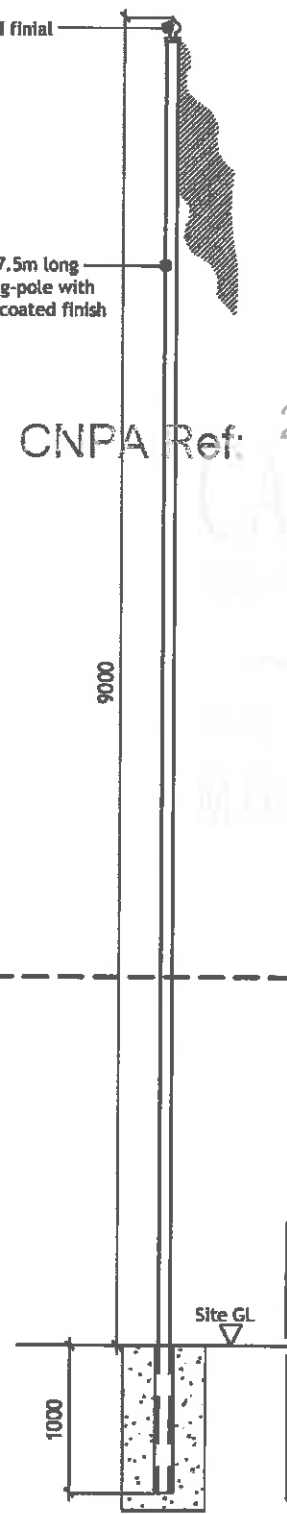

Flag Pole

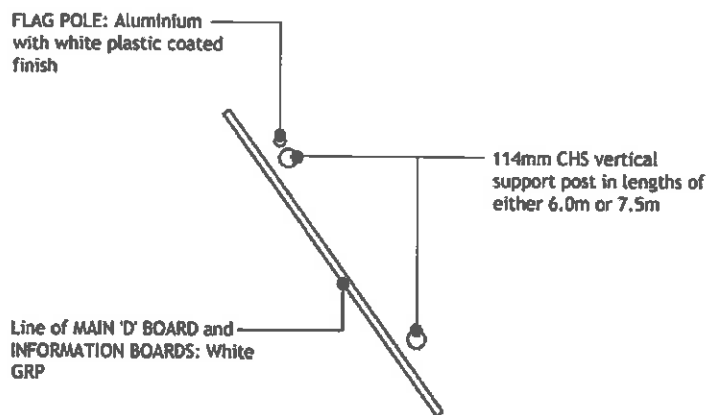

Signage Board Typical Plan

CNPA Ref: 2015/0396/ADV

NOTE:
Refer also to drawing No SC-2097-03-AC-200 for location of Sign Boards and Signage Hoarding.

McCarthy & Stone
The UK's leading retirement housebuilding

youngandgault
Chartered Architects
Masterplanners
Project Managers
Development Consultants

Project Title
Proposed Development of Retirement Apartments, Gramplan Road, Aviemore for McCarthy & Stone Retirement Lifestyles Ltd.

Drawing Title	A3
Temporary Signage Boards	
Date	Sept 15
Stage	Scale
Planning	1:50
Drawn By	BGS
Checked By	MA
Drg No	Rev
SC-2097-03-AC-202	

Suite 3, 3rd Floor, Merlin House, Mosside Road, Glasgow G52 4XZ
T. 0141 332 2225 F. 0141 332 2977
E. admin@youngandgault.co.uk
www.youngandgault.co.uk

