


# AGENDA ITEM 7

## APPENDIX I

2016/0110/DET

PLANS

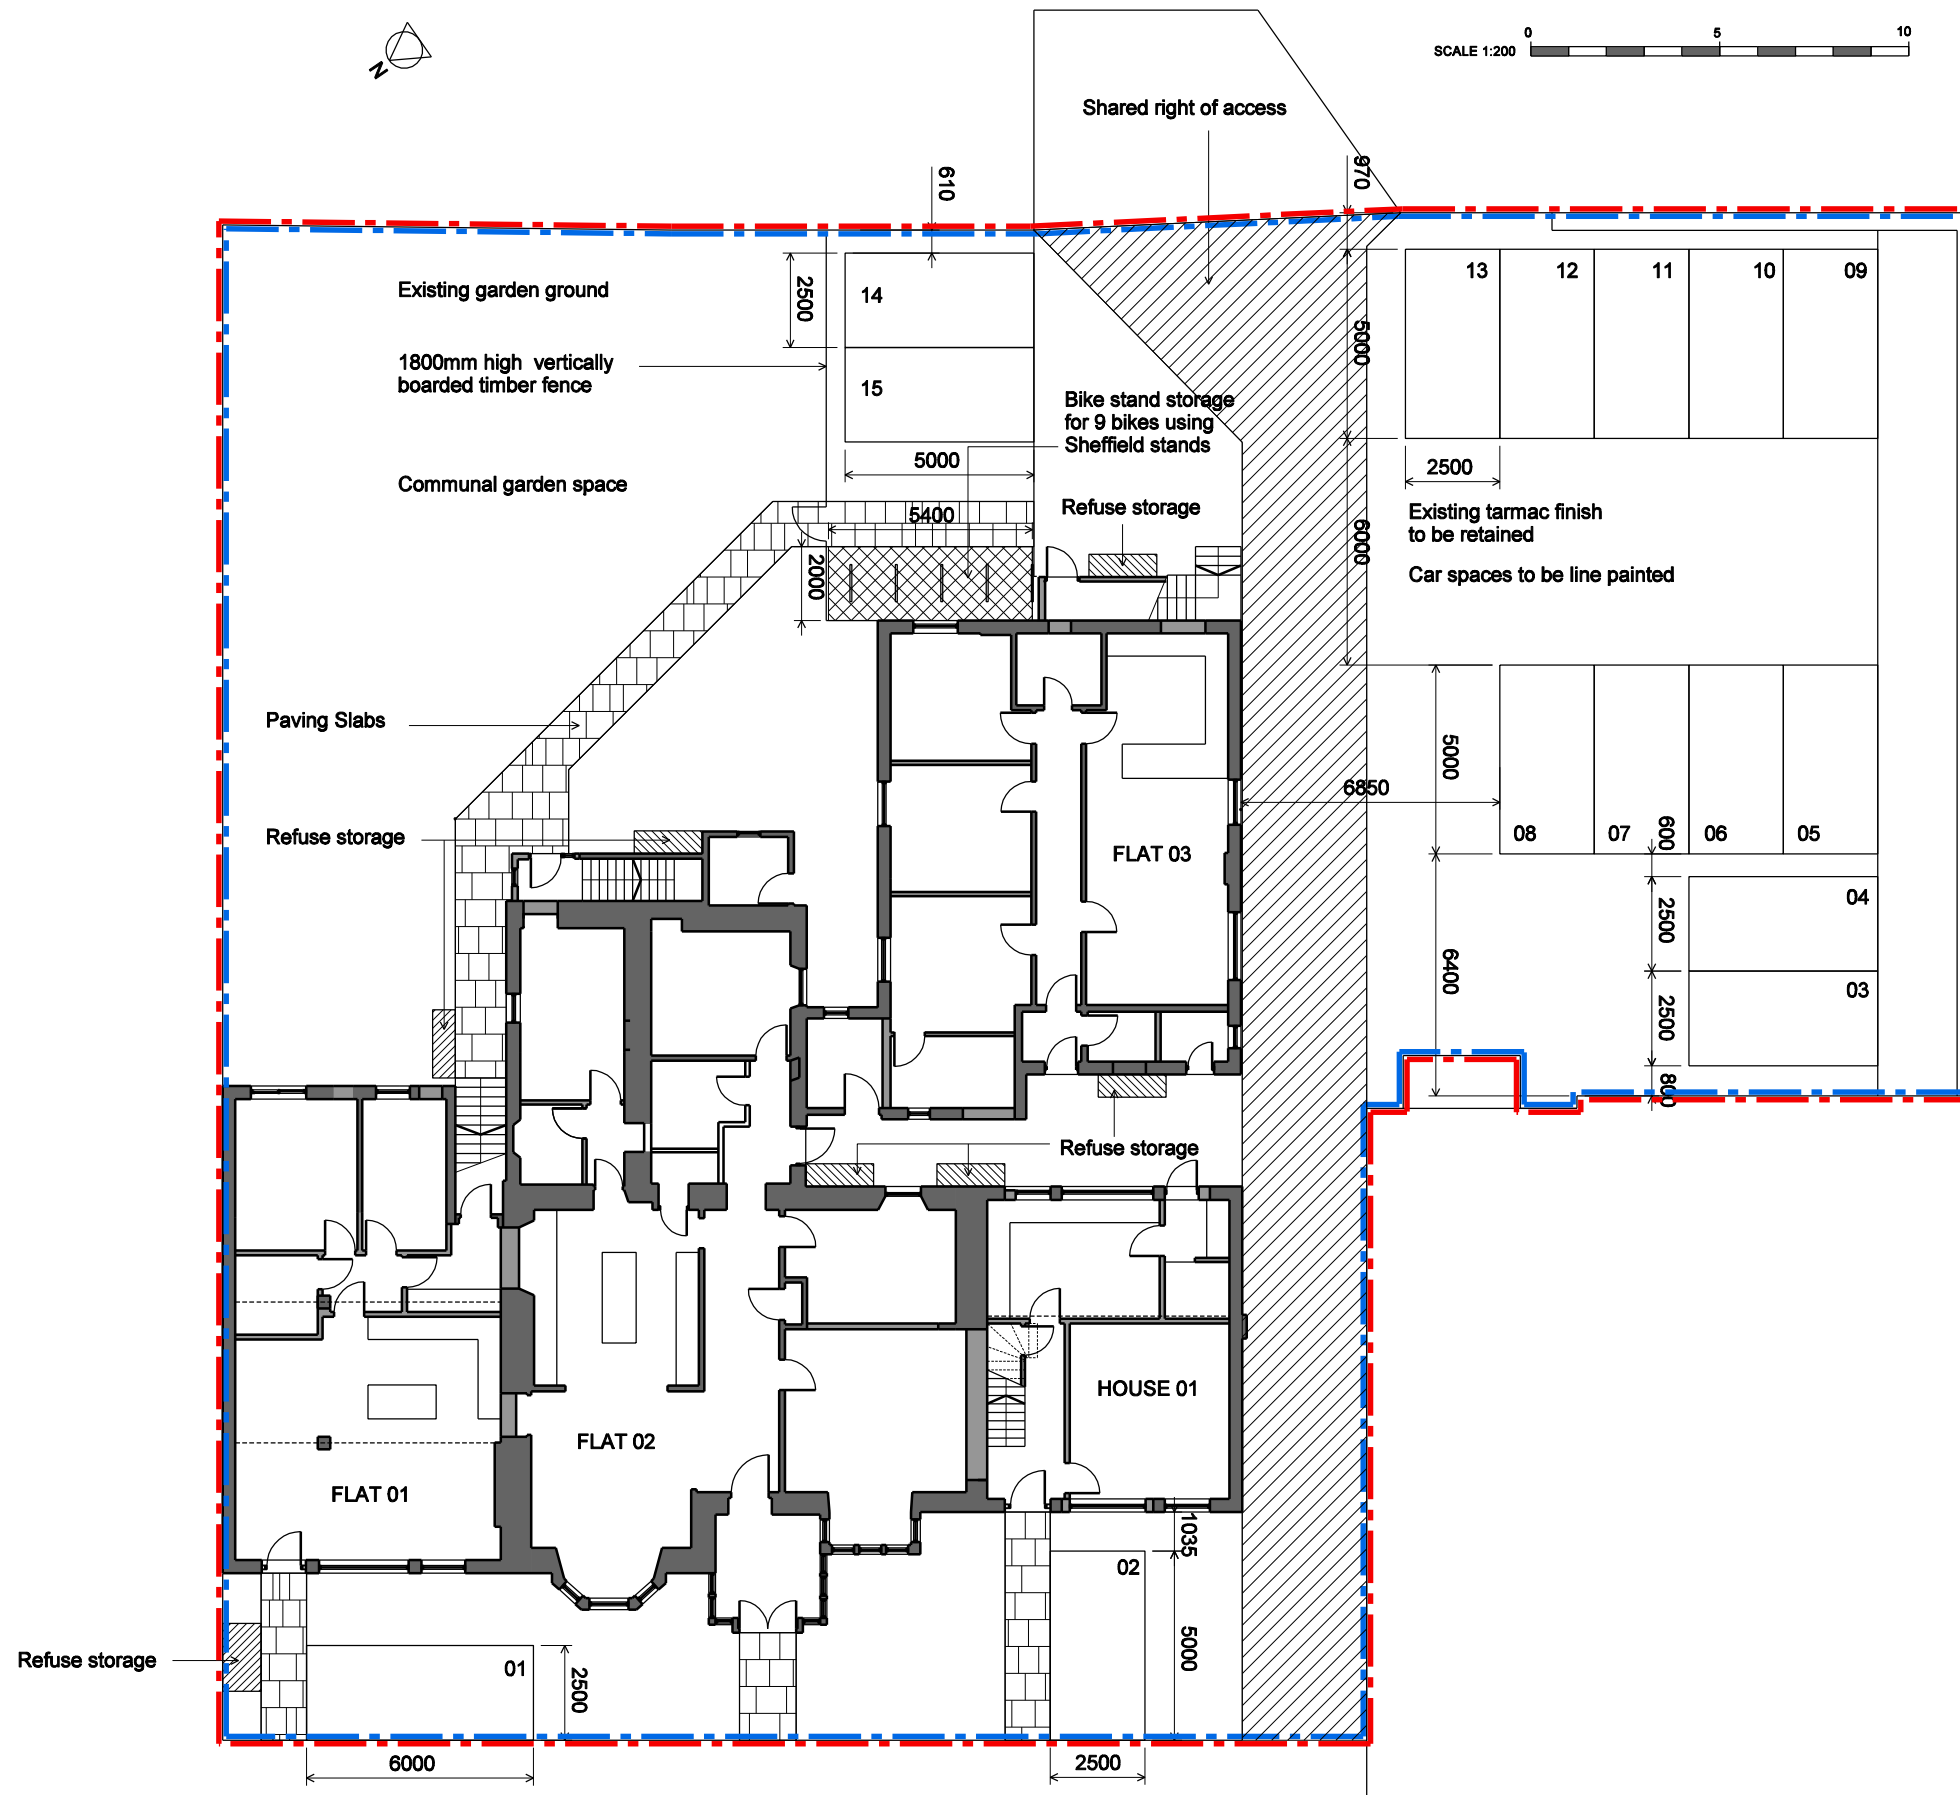

3 number communal car spaces for use by tenants of Granite Villa as per existing agreement

Car spaces 01 and 02 for use by flat no. 01 and House 01

9 car spaces for communal use by proposed development

B	Boundary amended	13.06.16
A	Parking amended	09.05.16
REV		DATE

PROJECT  
 SEAFIELD LODGE HOTEL  
 GRANTOWN ON SPEY

TITLE  
 PROPOSED SITE PLAN

**MATT HAMLETT**  
 ARCHITECTURE + DESIGN


12 JUBILEE PARK  
 PEEBLES EH45 9BF

Tel. 01721 720686  
 Mob. 07704459922  
 E-mail matt@hamlett-architecture.com


SCALE 1:200 at A3  
 DATE 28.03.16



EAST ELEVATION

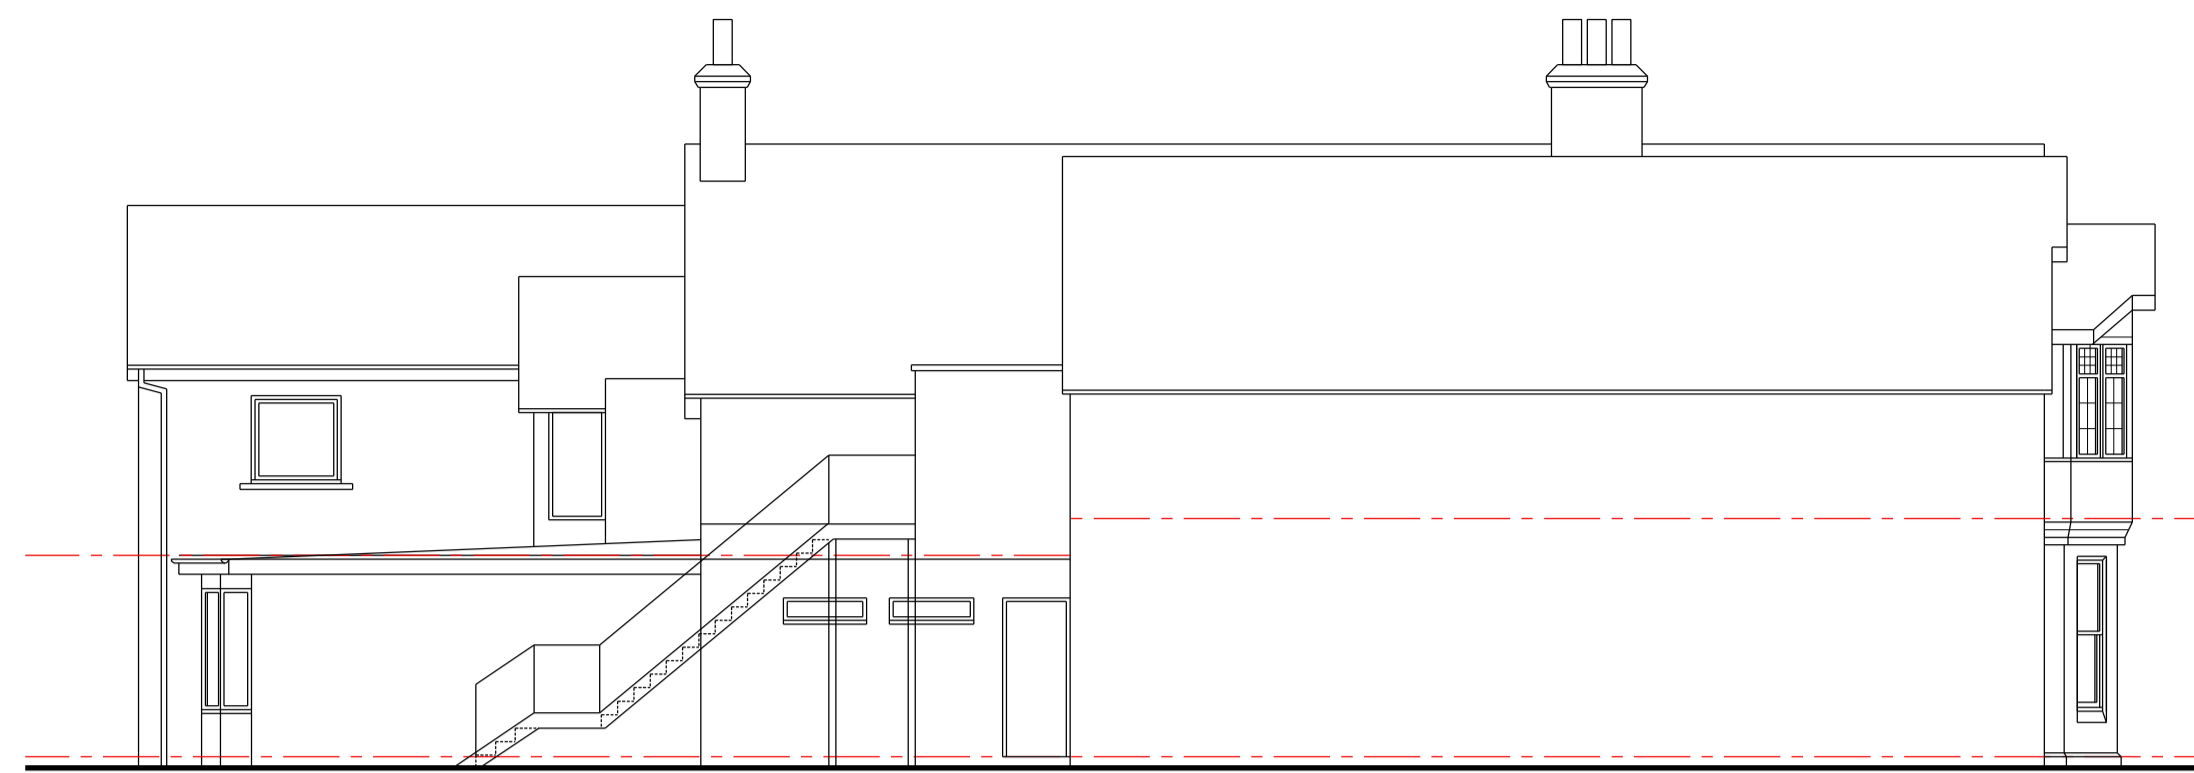


NORTH ELEVATION

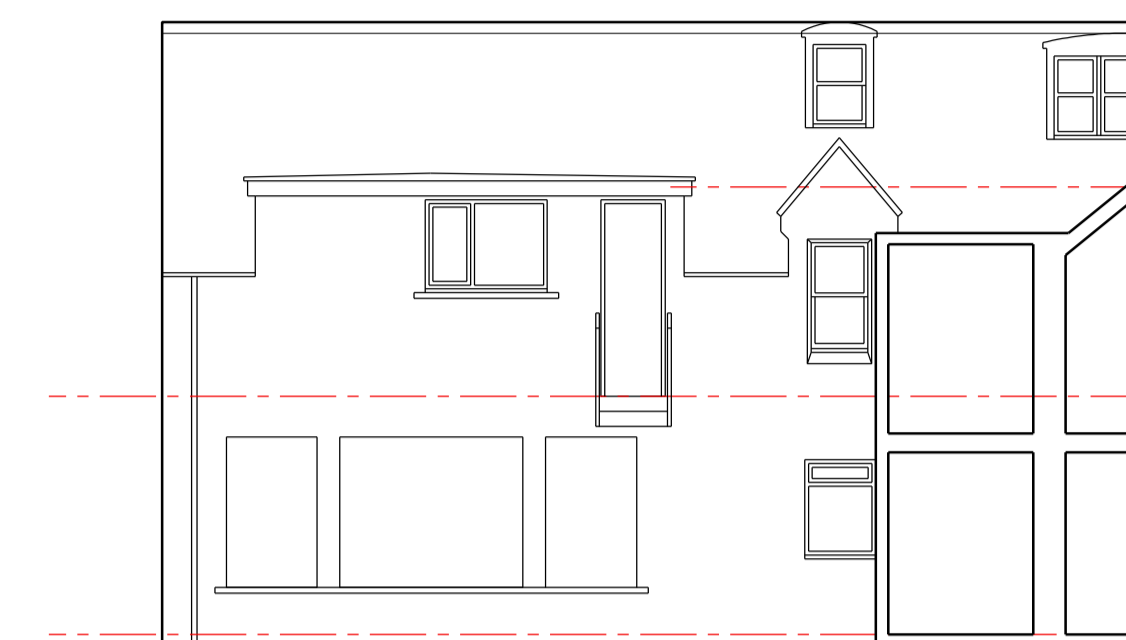


EAST ELEVATION




WEST ELEVATION

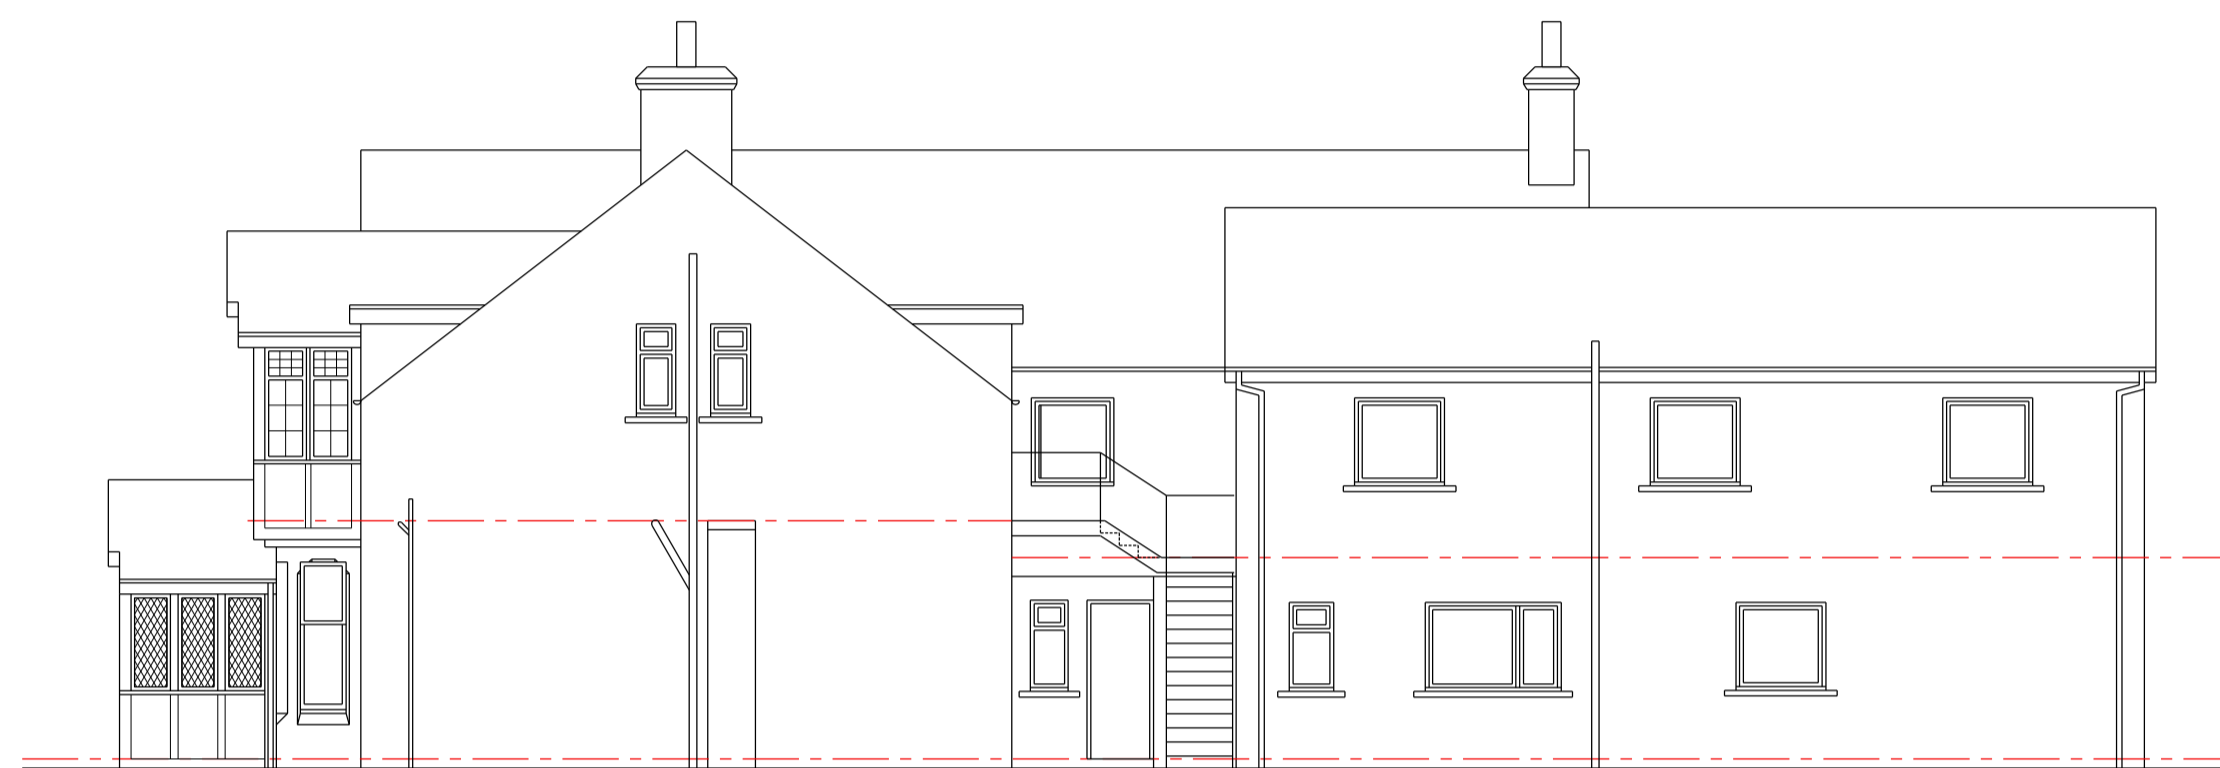


SOUTH ELEVATION

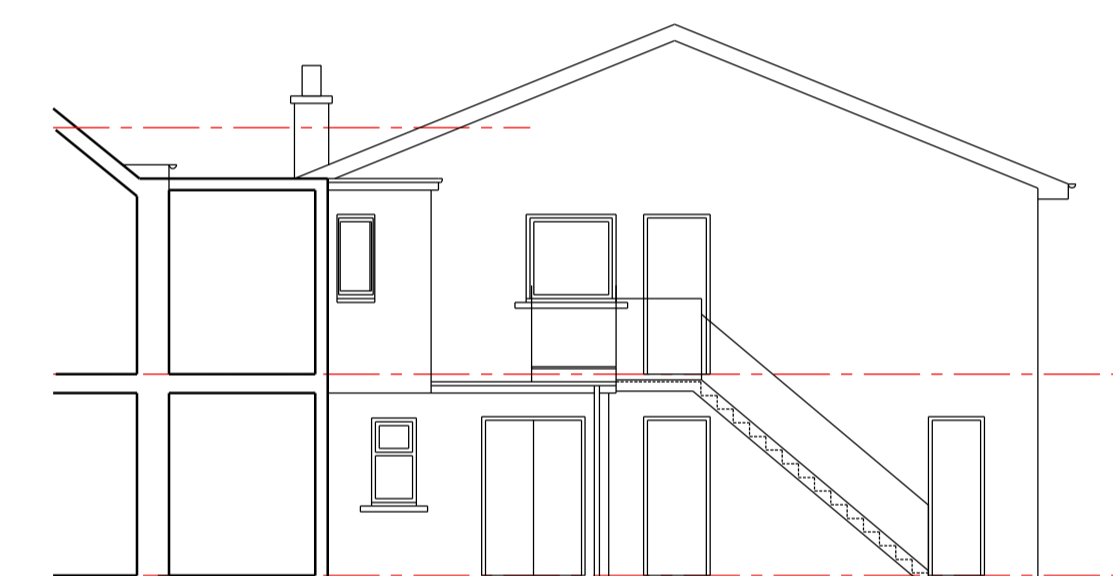

WEST ELEVATION

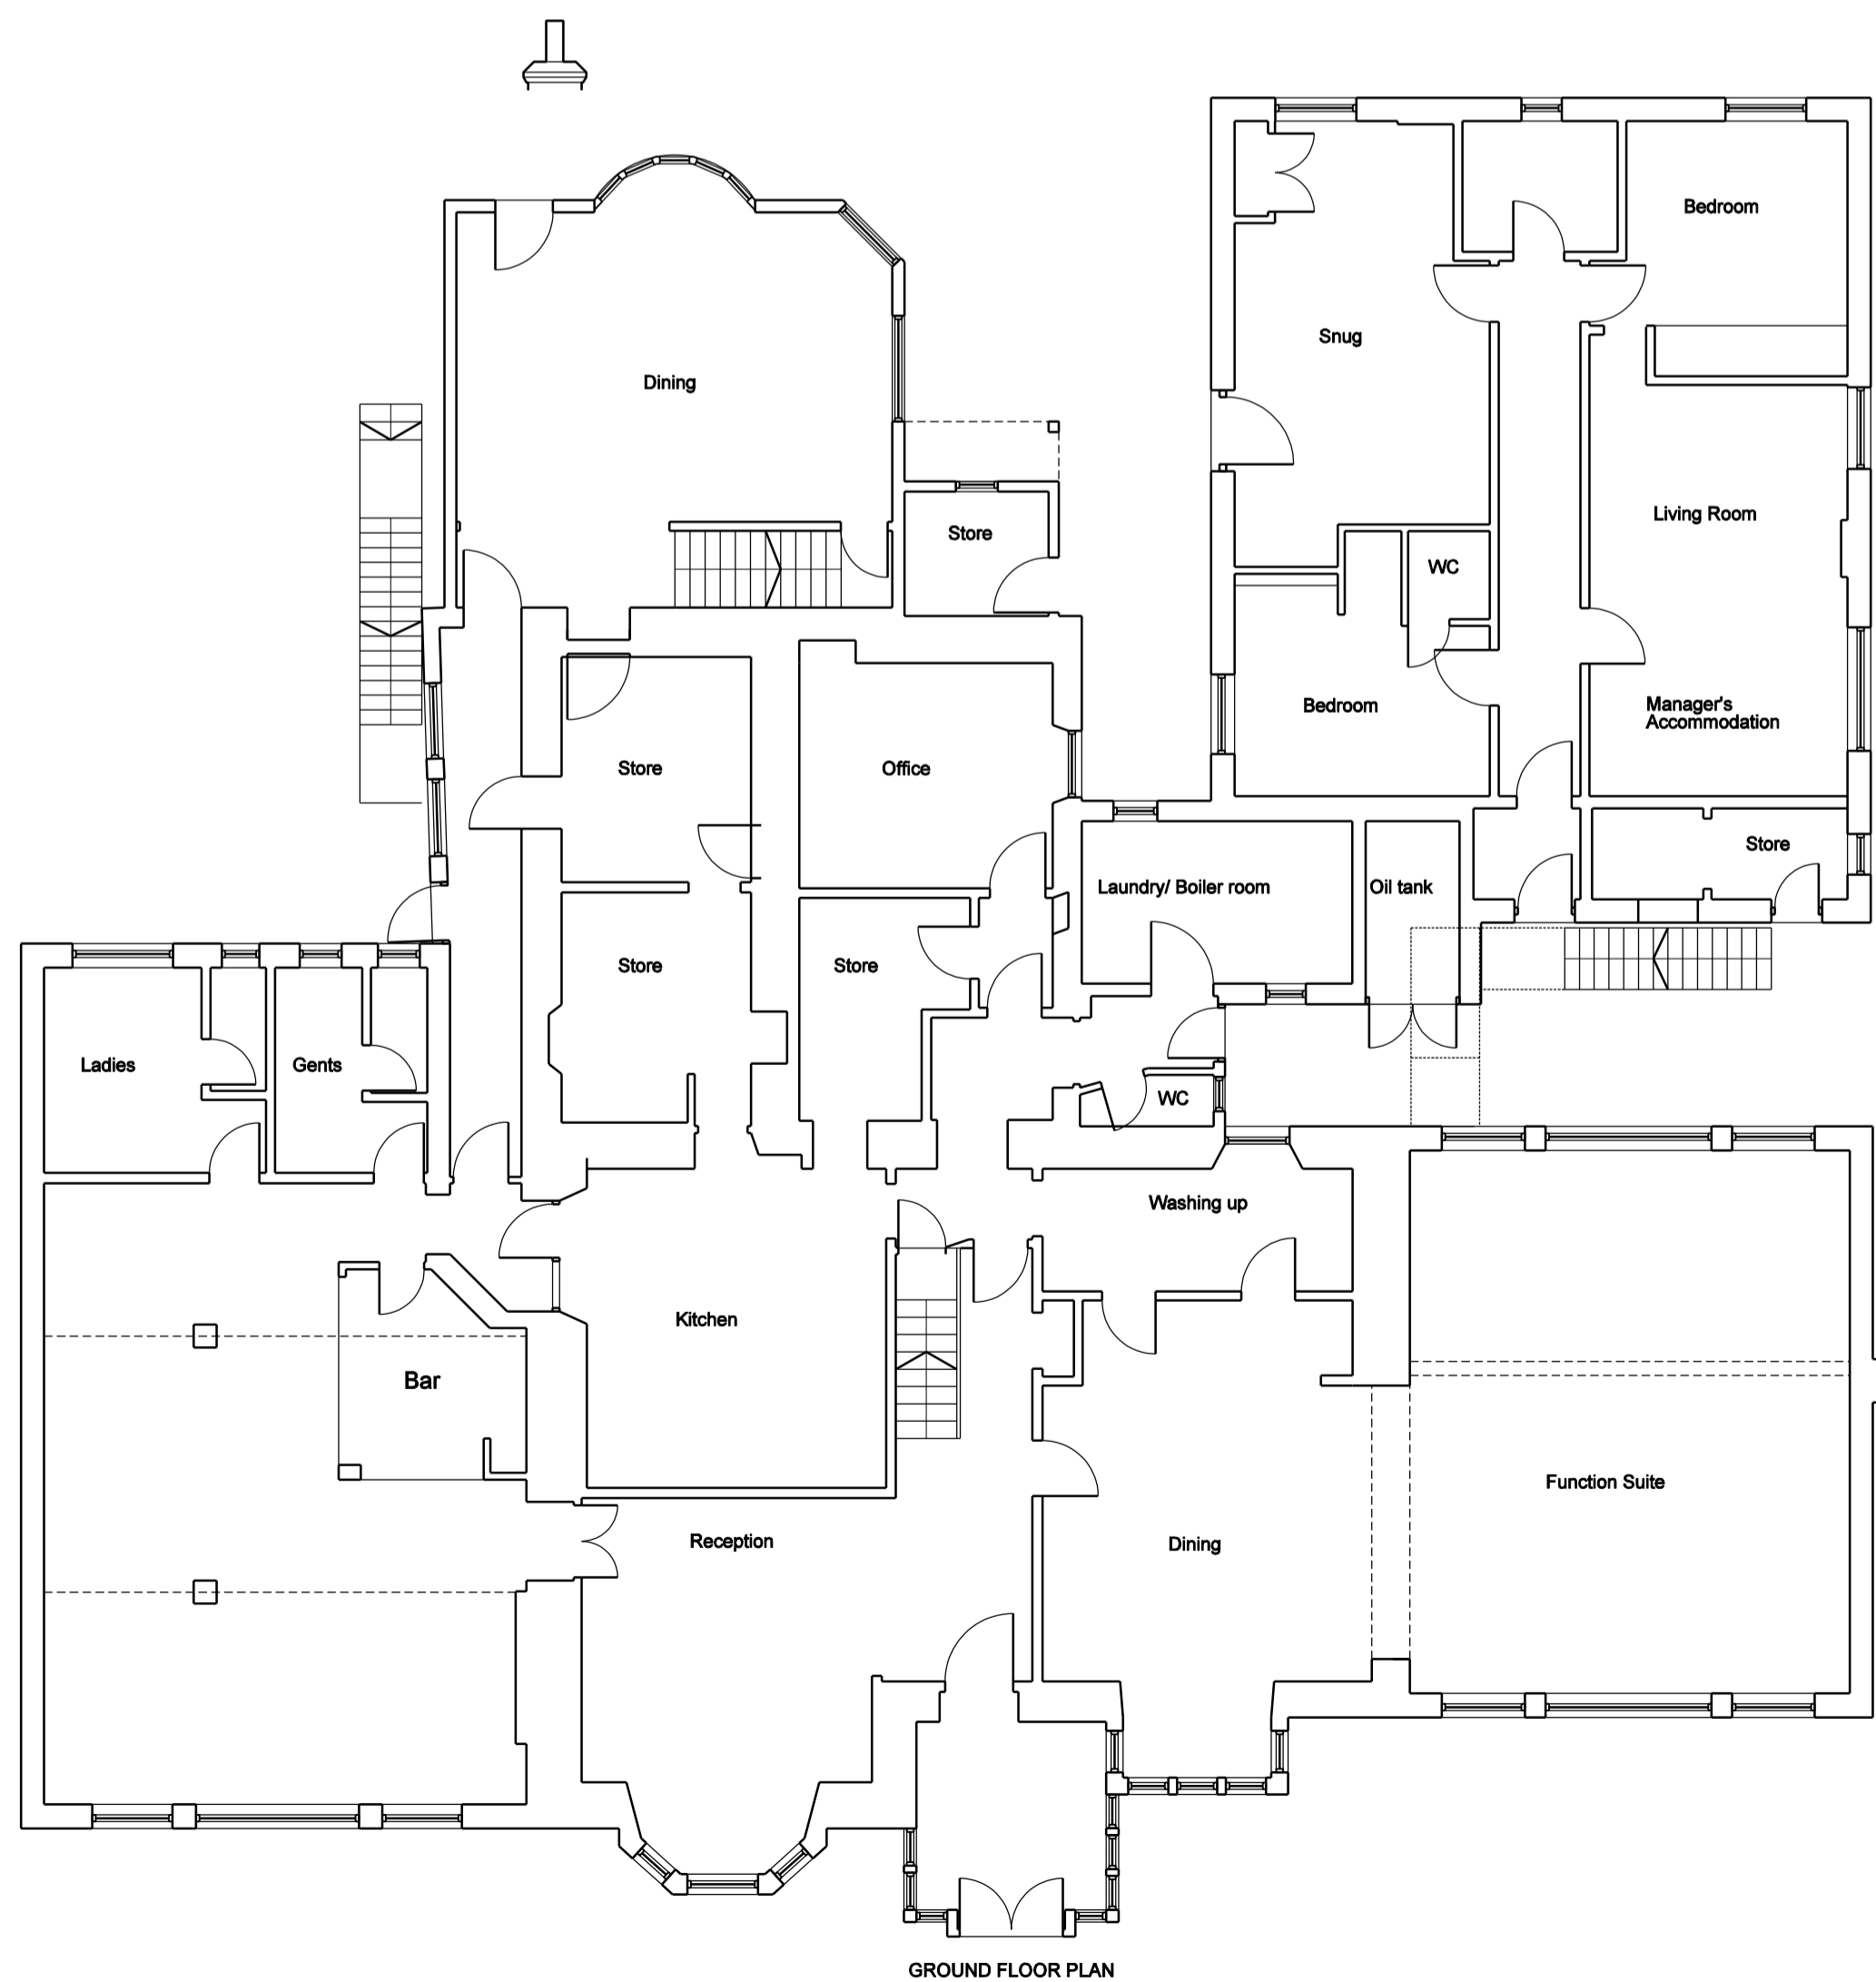

GROUND FLOOR PLAN

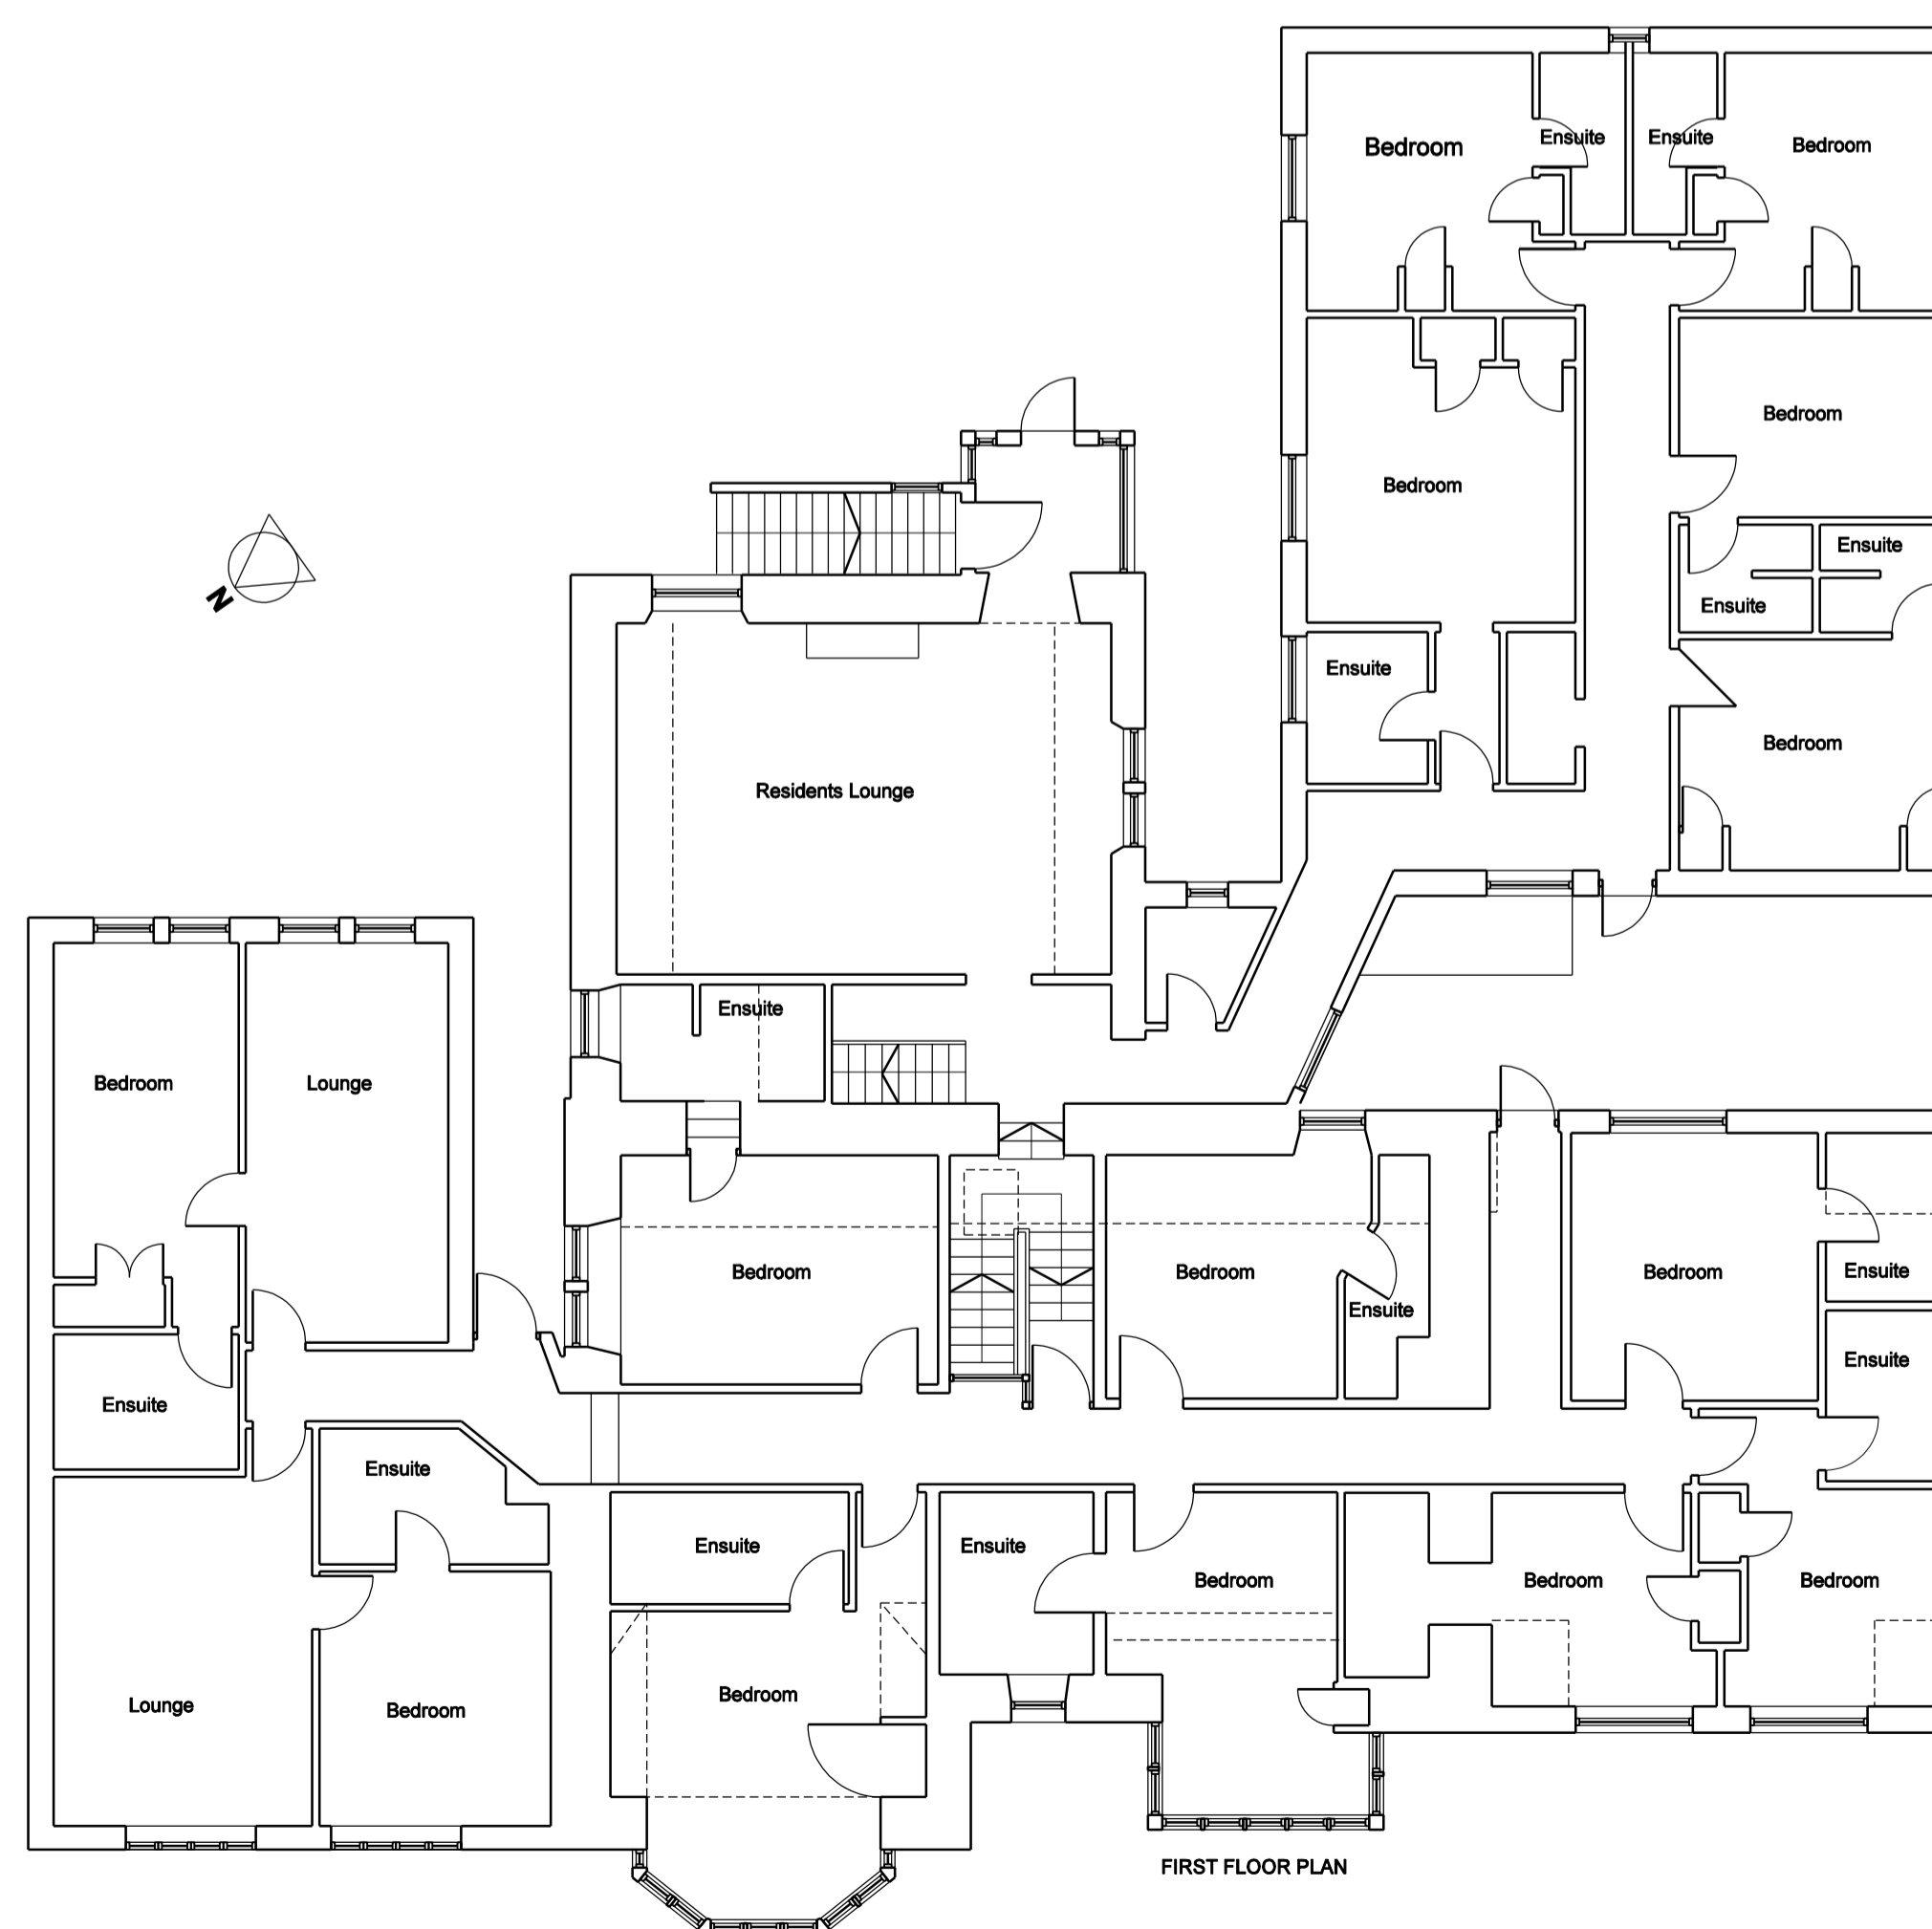

FIRST FLOOR PLAN

REV \_\_\_\_\_ DATE \_\_\_\_\_

PROJECT \_\_\_\_\_

SEAFIELD LODGE HOTEL  
GRANTOWN ON SPEY

TITLE \_\_\_\_\_

EXISTING PLANS & ELEVATIONS

**MATT HAMLETT**  
ARCHITECTURE + DESIGN





12 Jubilee Park  
PEEBLES EH45 9BF

Tel. 01721 720686  
Mob. 07704459922  
E-mail matt@hamlett-architecture.com


SCALE 1:100 at A1

DATE 22.02.16

DRAWING NO. PL02

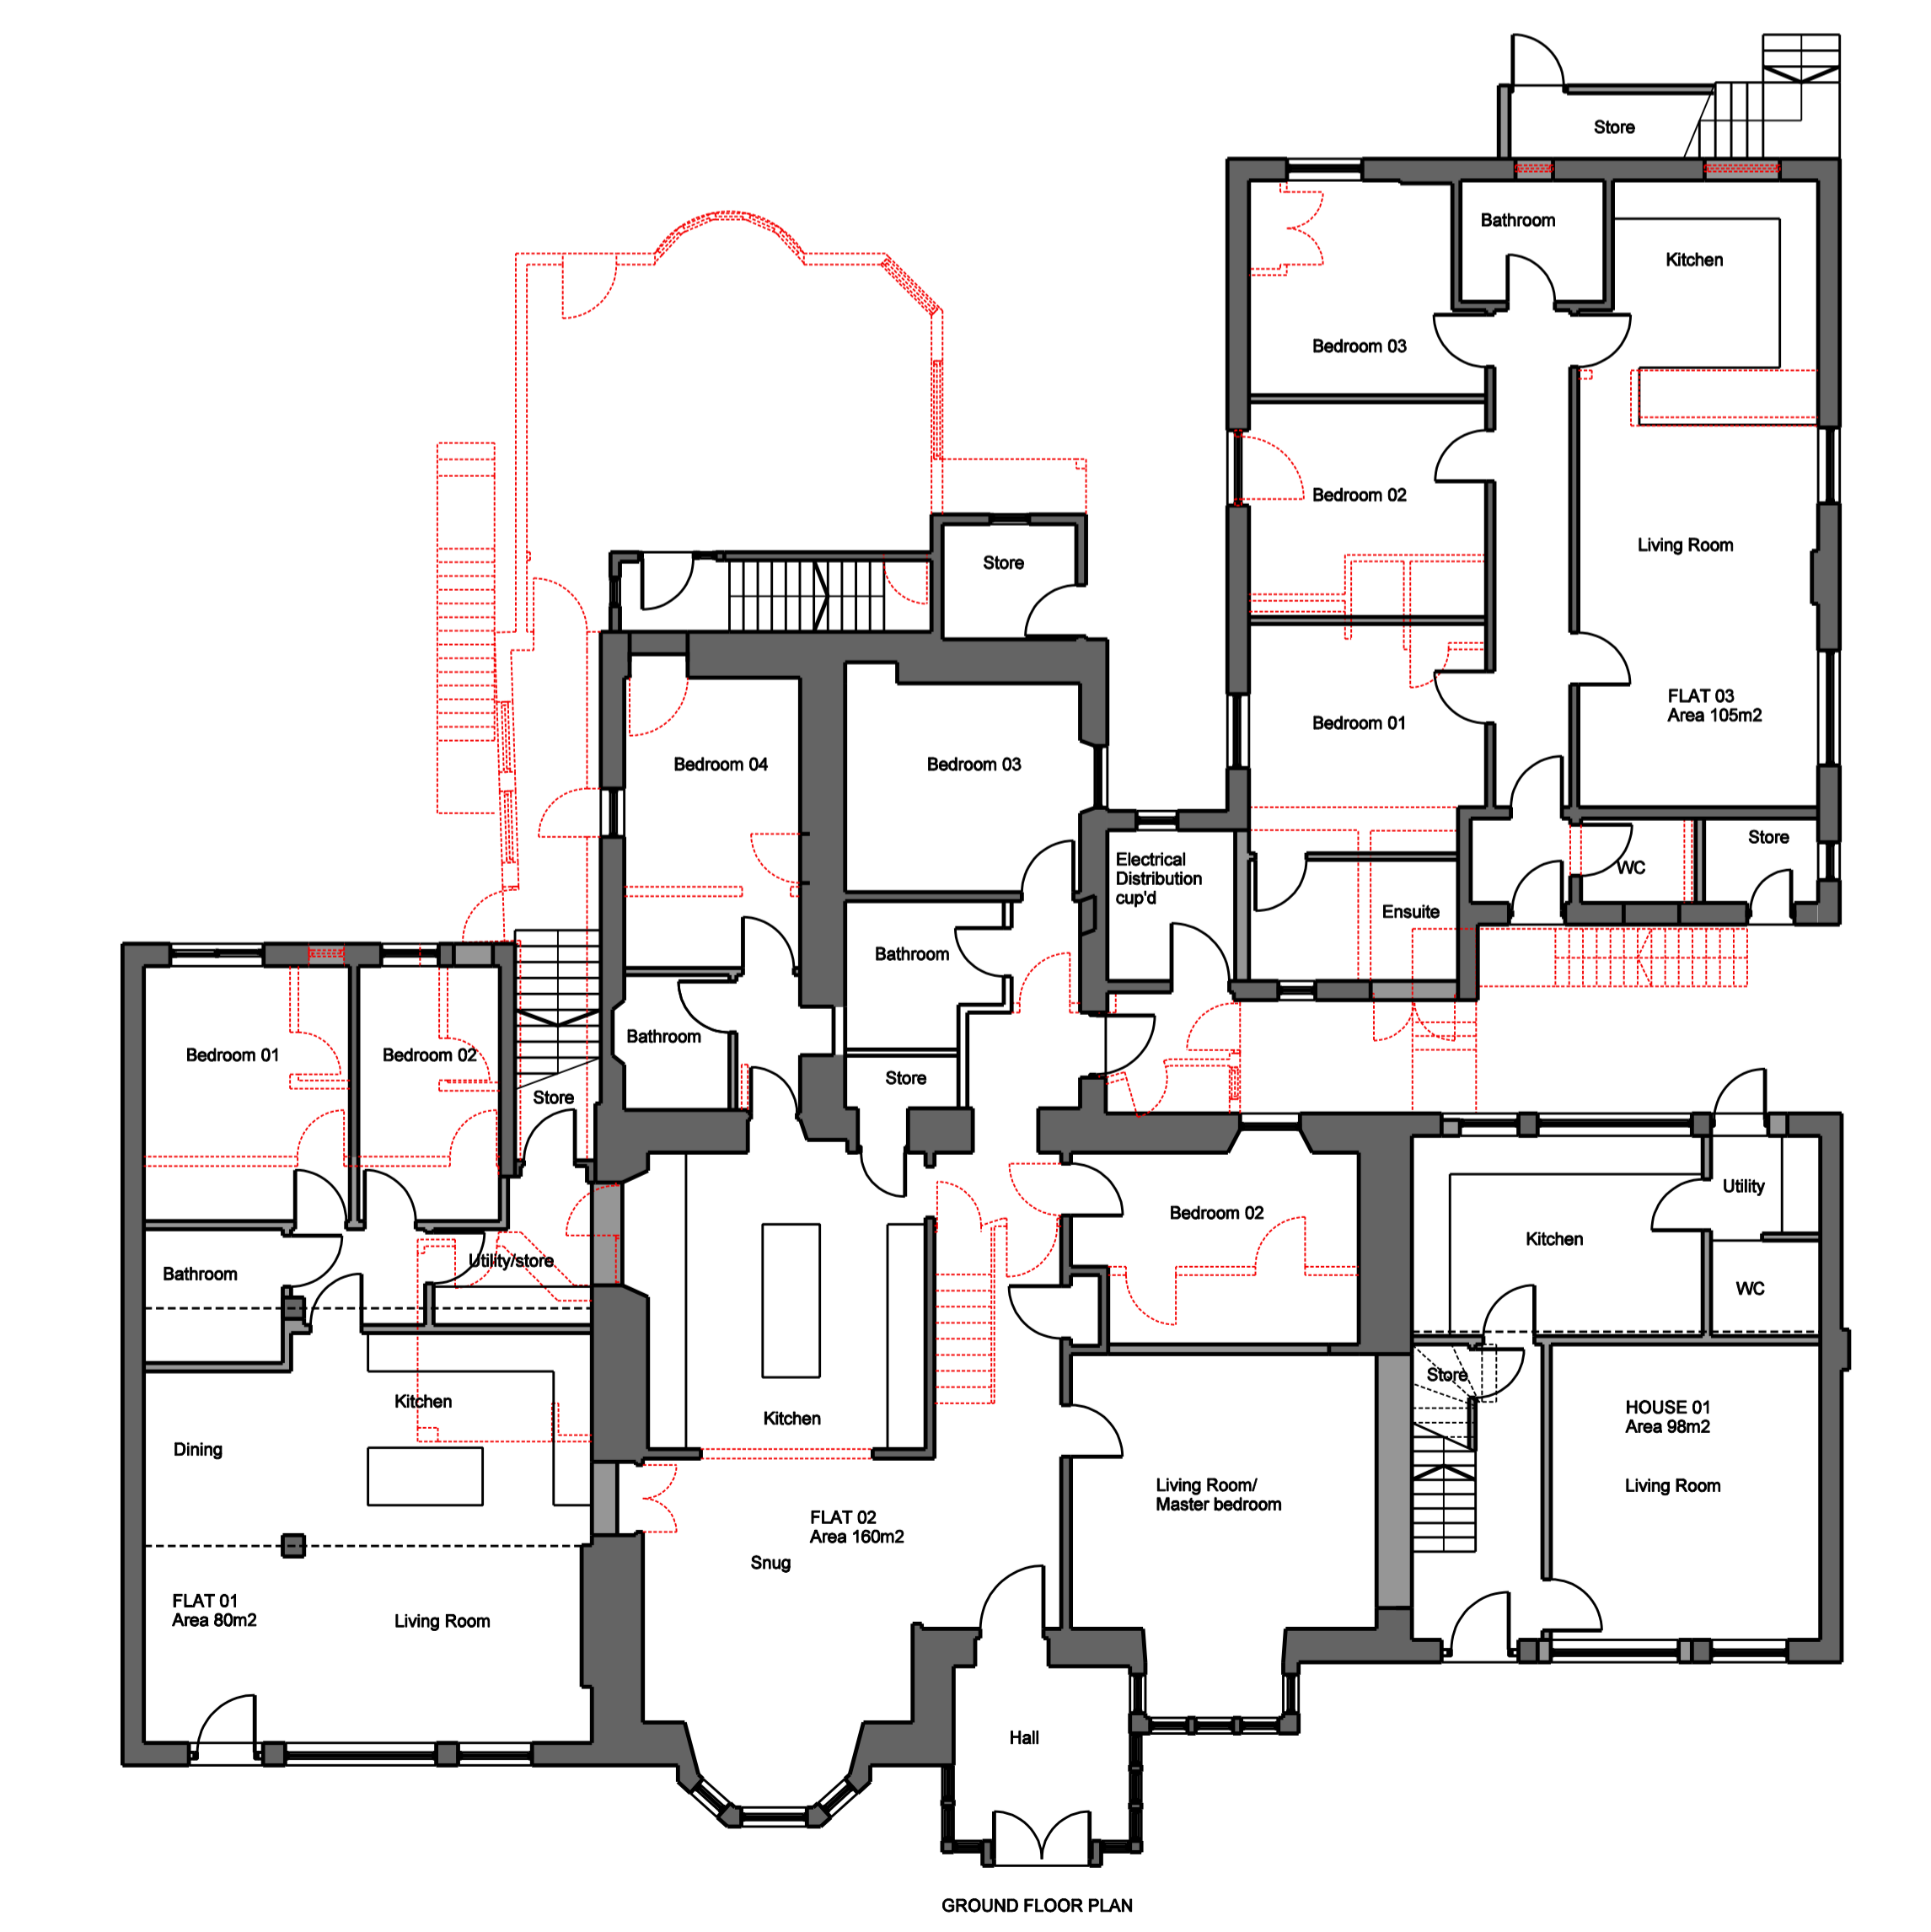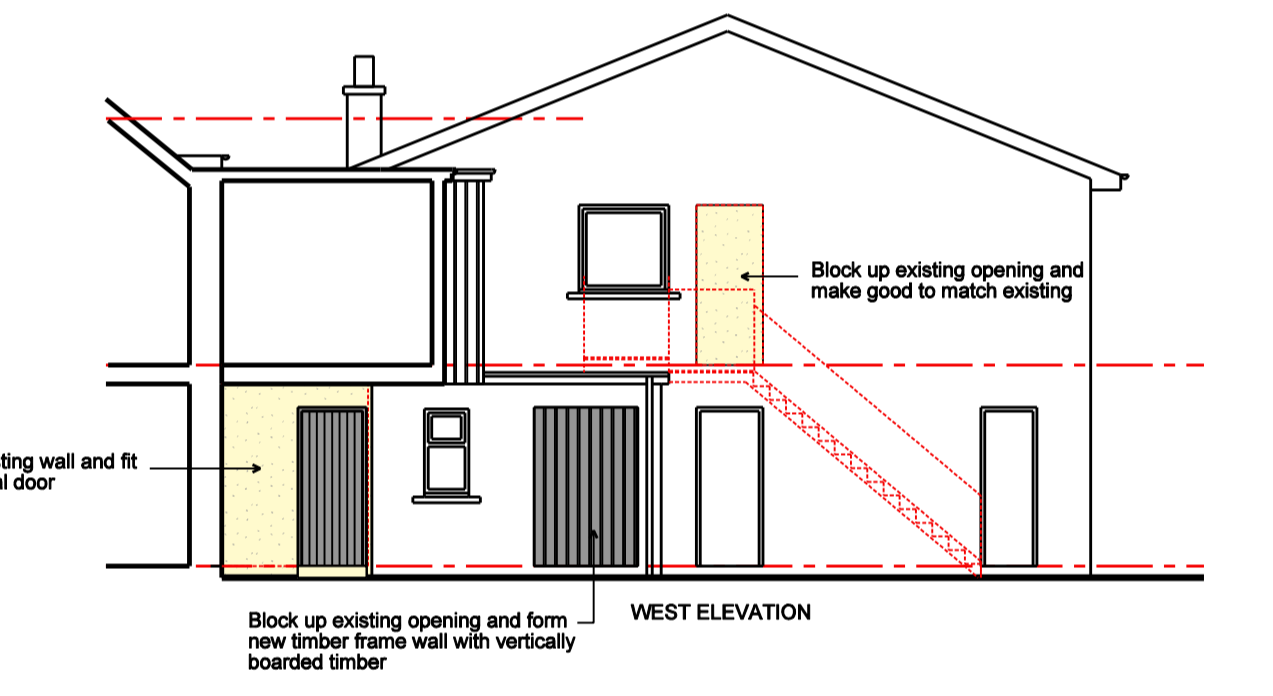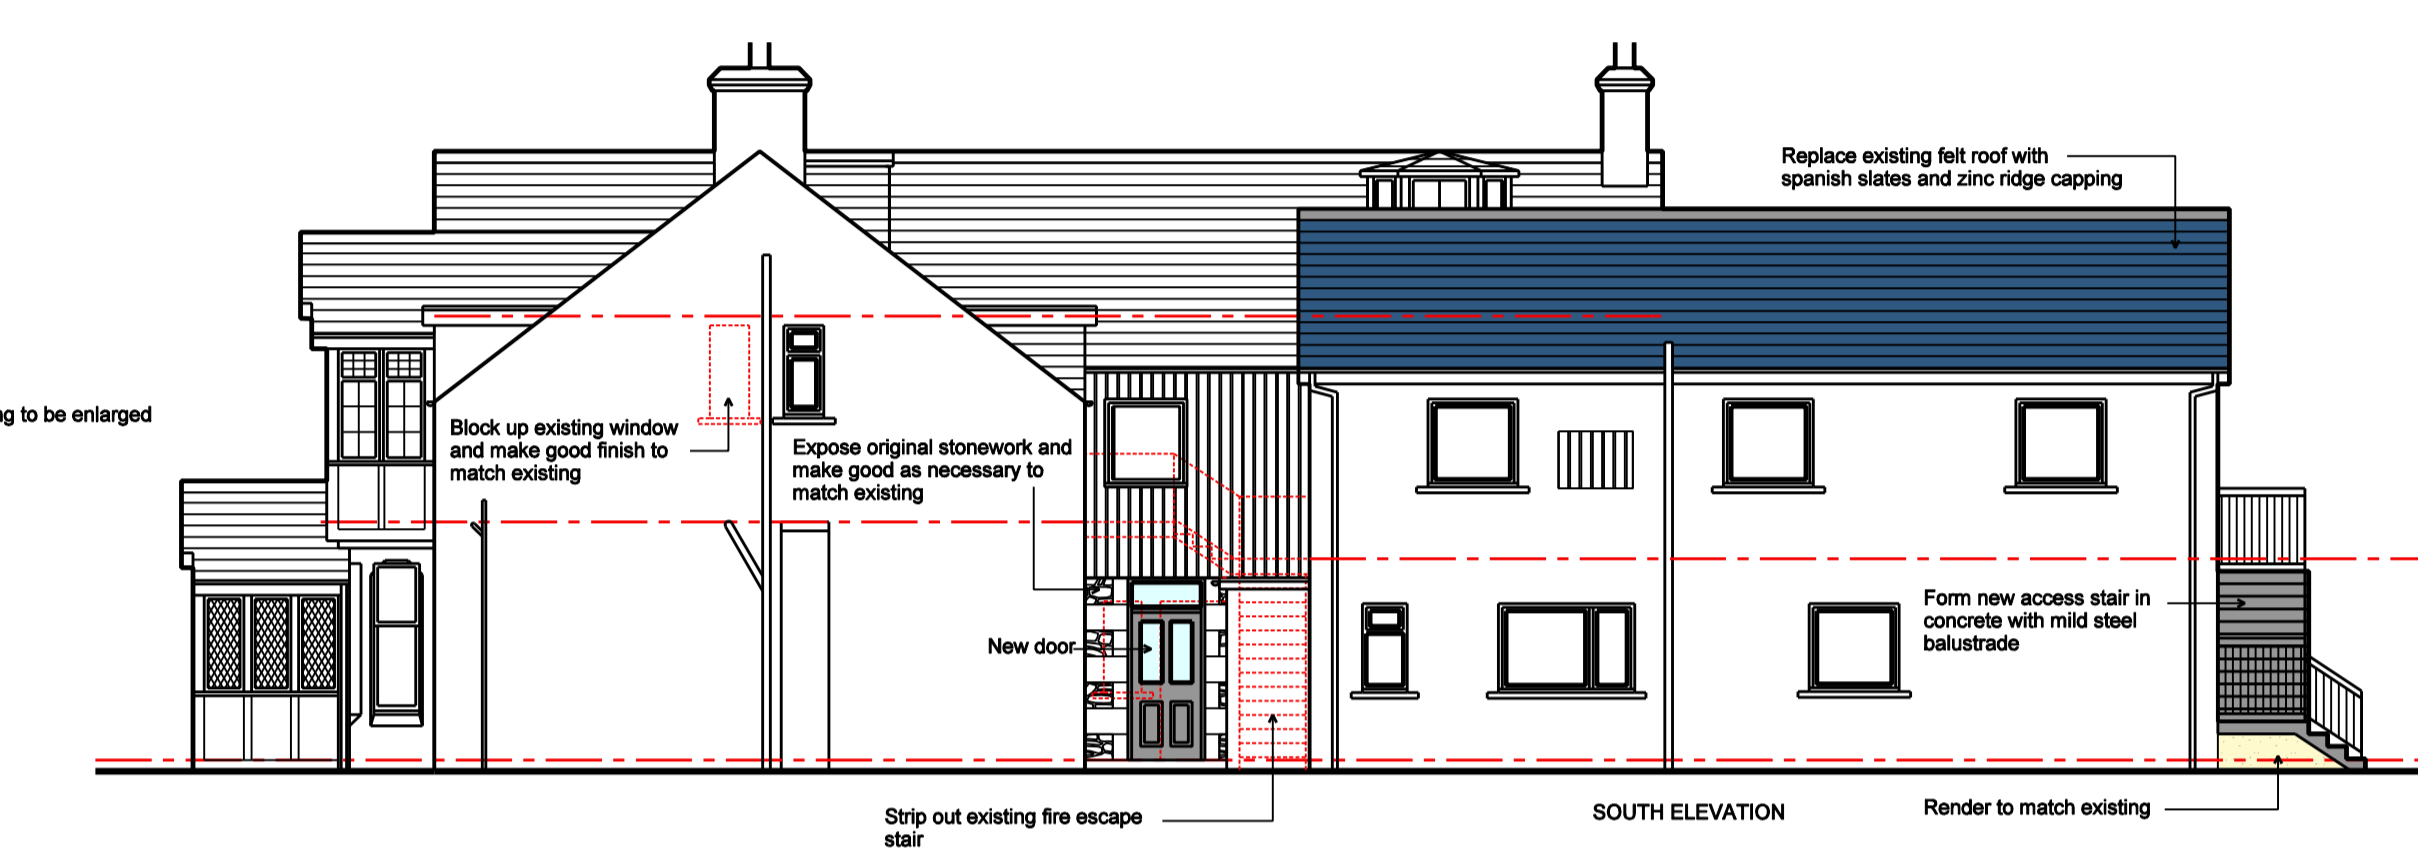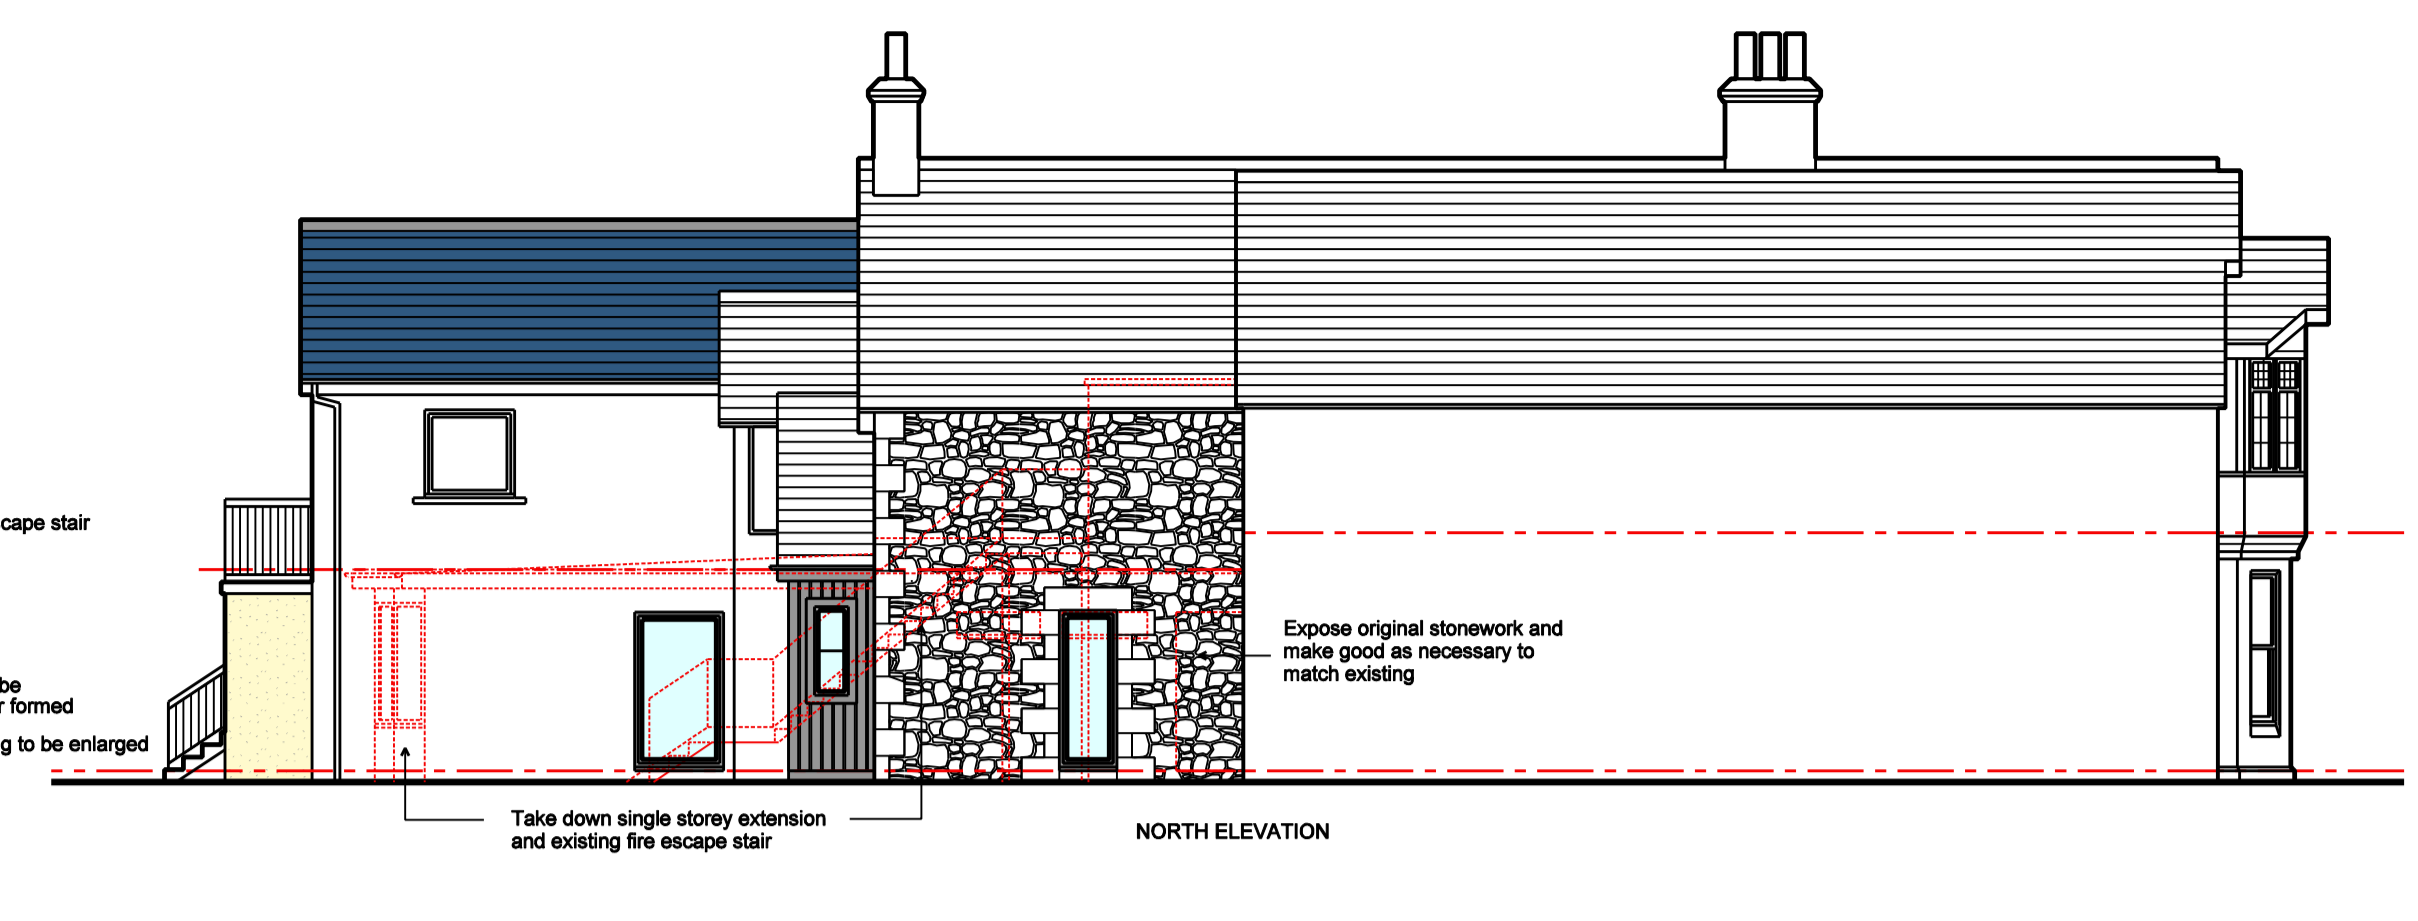

SCALE 1:100

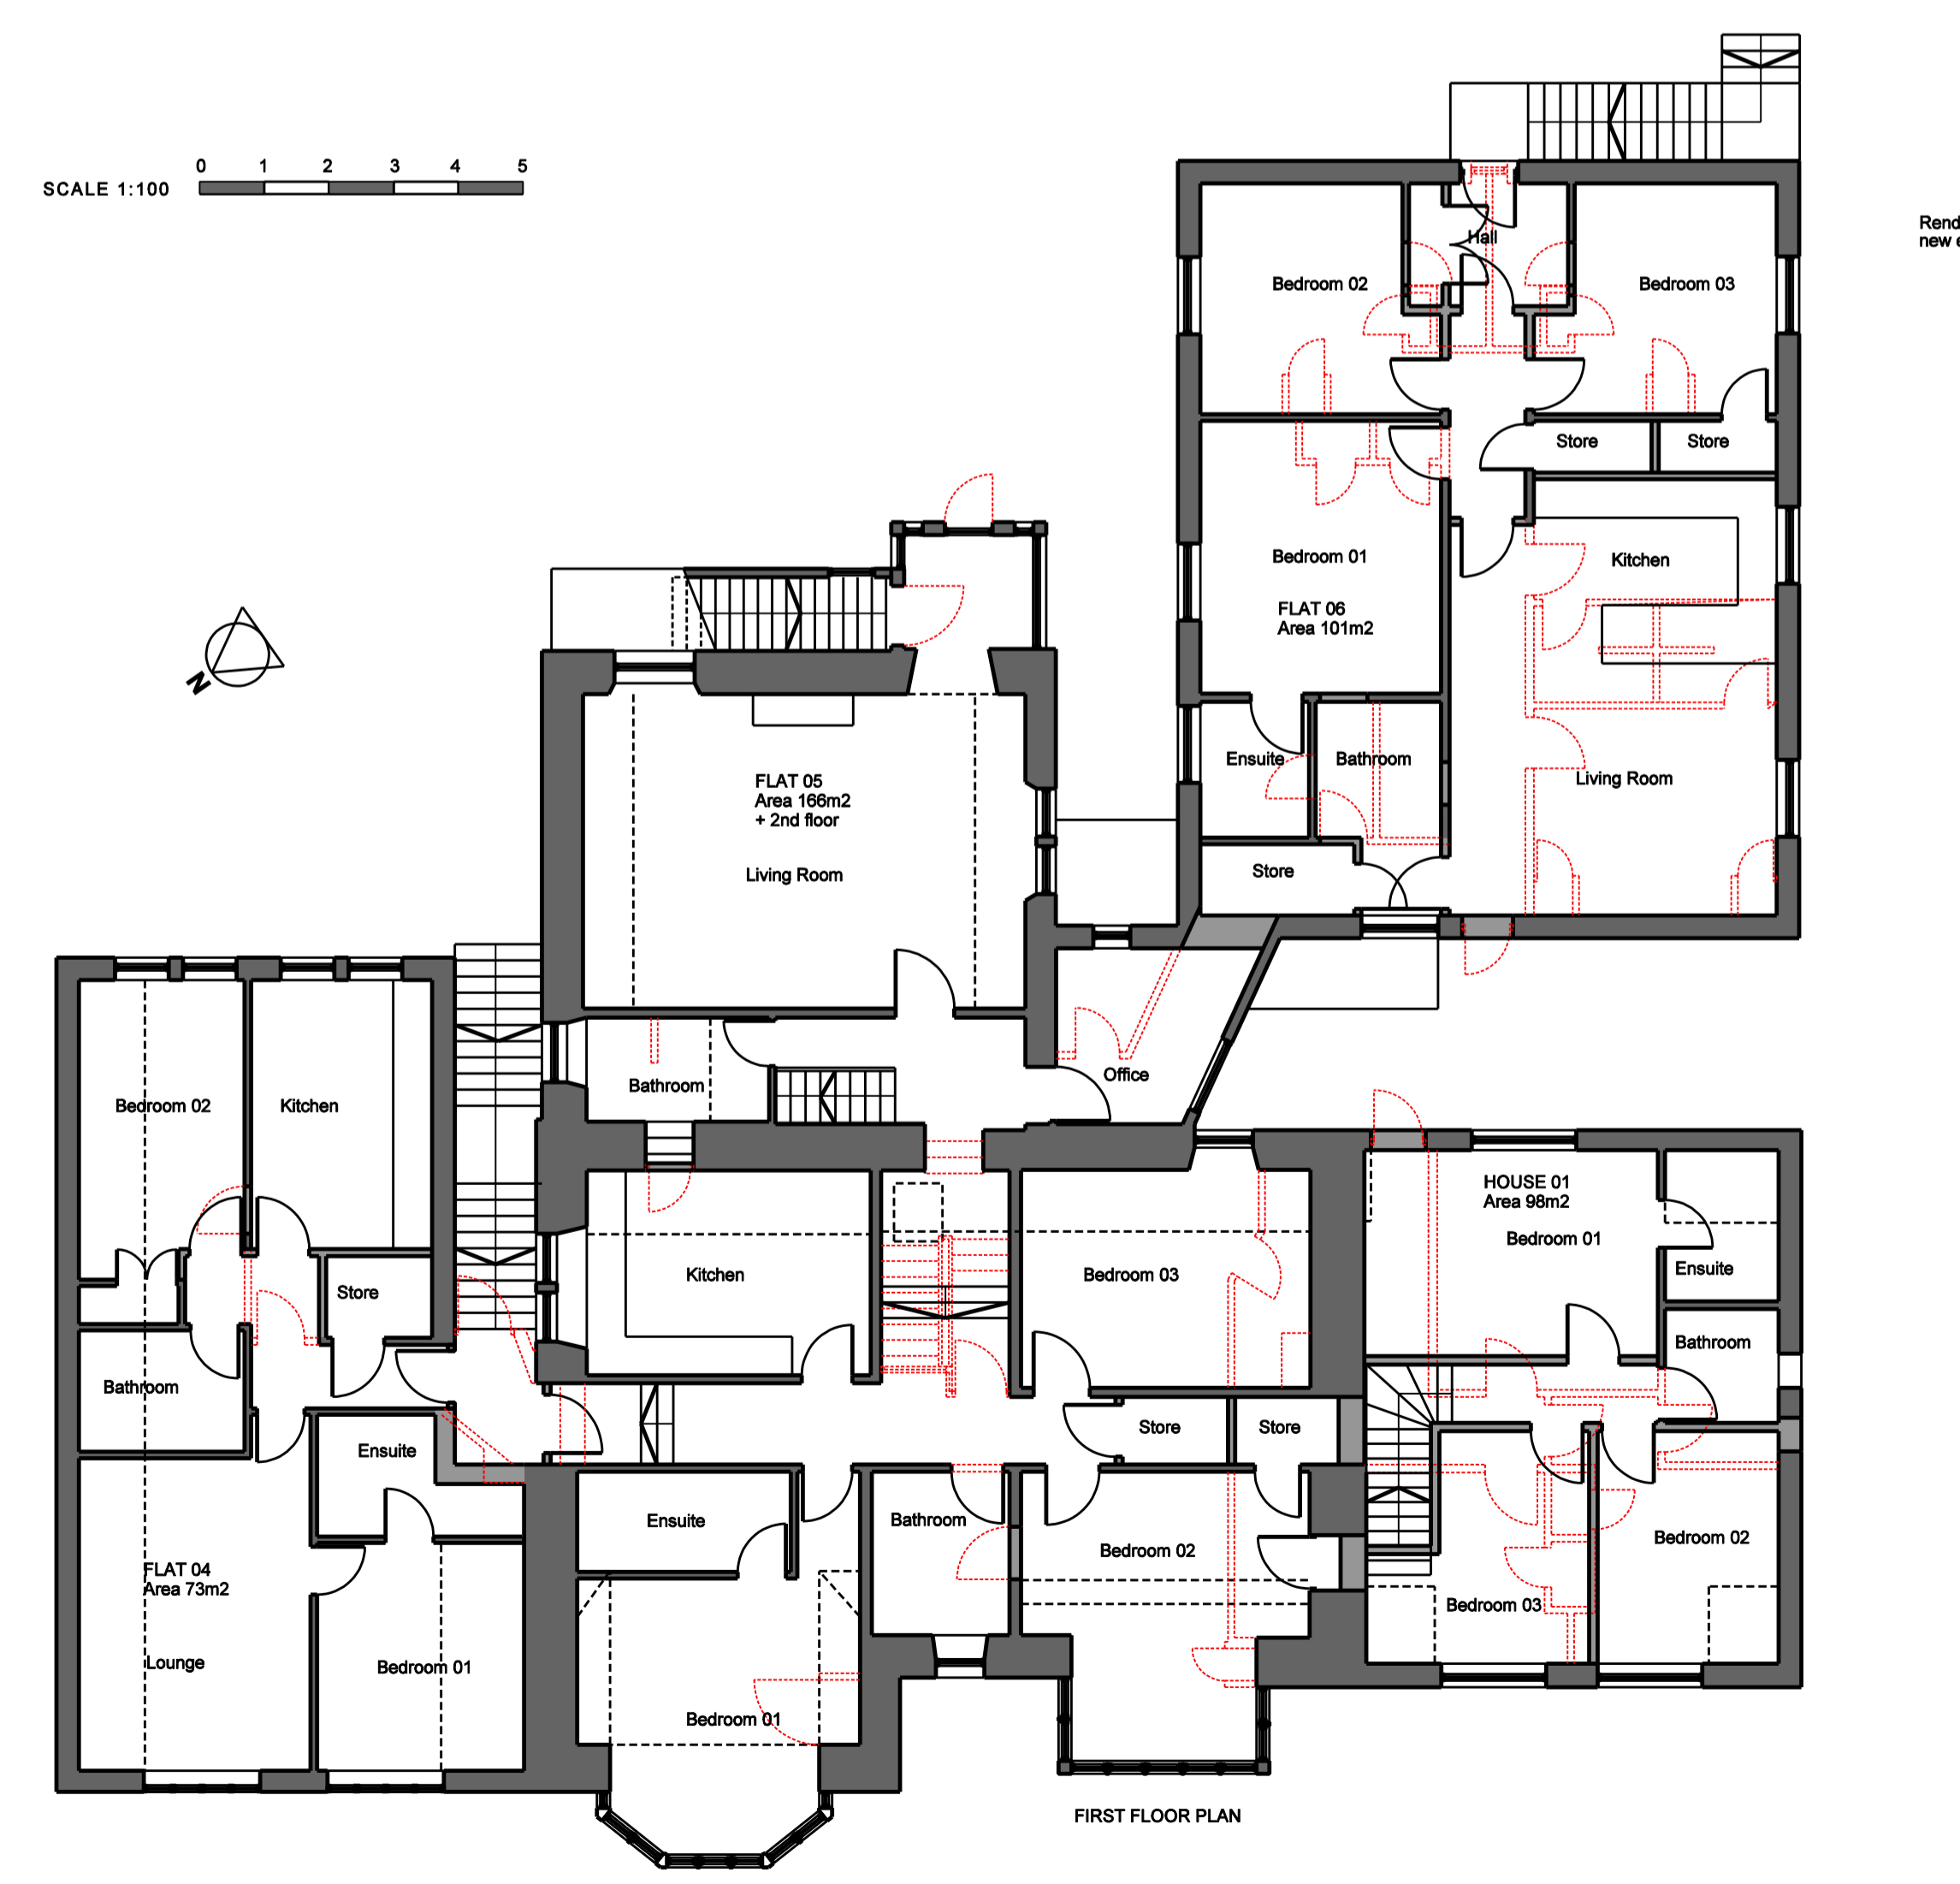

A Link at 1st floor between flat 05 and 06 retained 2/08/16  
REV DATE  
PROJECT  
SEAFIELD LODGE HOTEL  
GRANTOWN ON SPEY  
TITLE  
PROPOSED PLANS & ELEVATIONS  
MATT HAMLETT  
ARCHITECTURE + DESIGN  
12 Jubilee Park  
PEEBLES EH45 9BF  
Tel. 01721 720686  
Mob. 07704459922  
E-mail matt@hamlett-architecture.com  
SCALE 1:100 at A1  
DATE 24.03.16