



AGENDA ITEM 8

APPENDIX I

2018/0400/DET

PLANS

TYPICAL BORROW PIT DETAIL

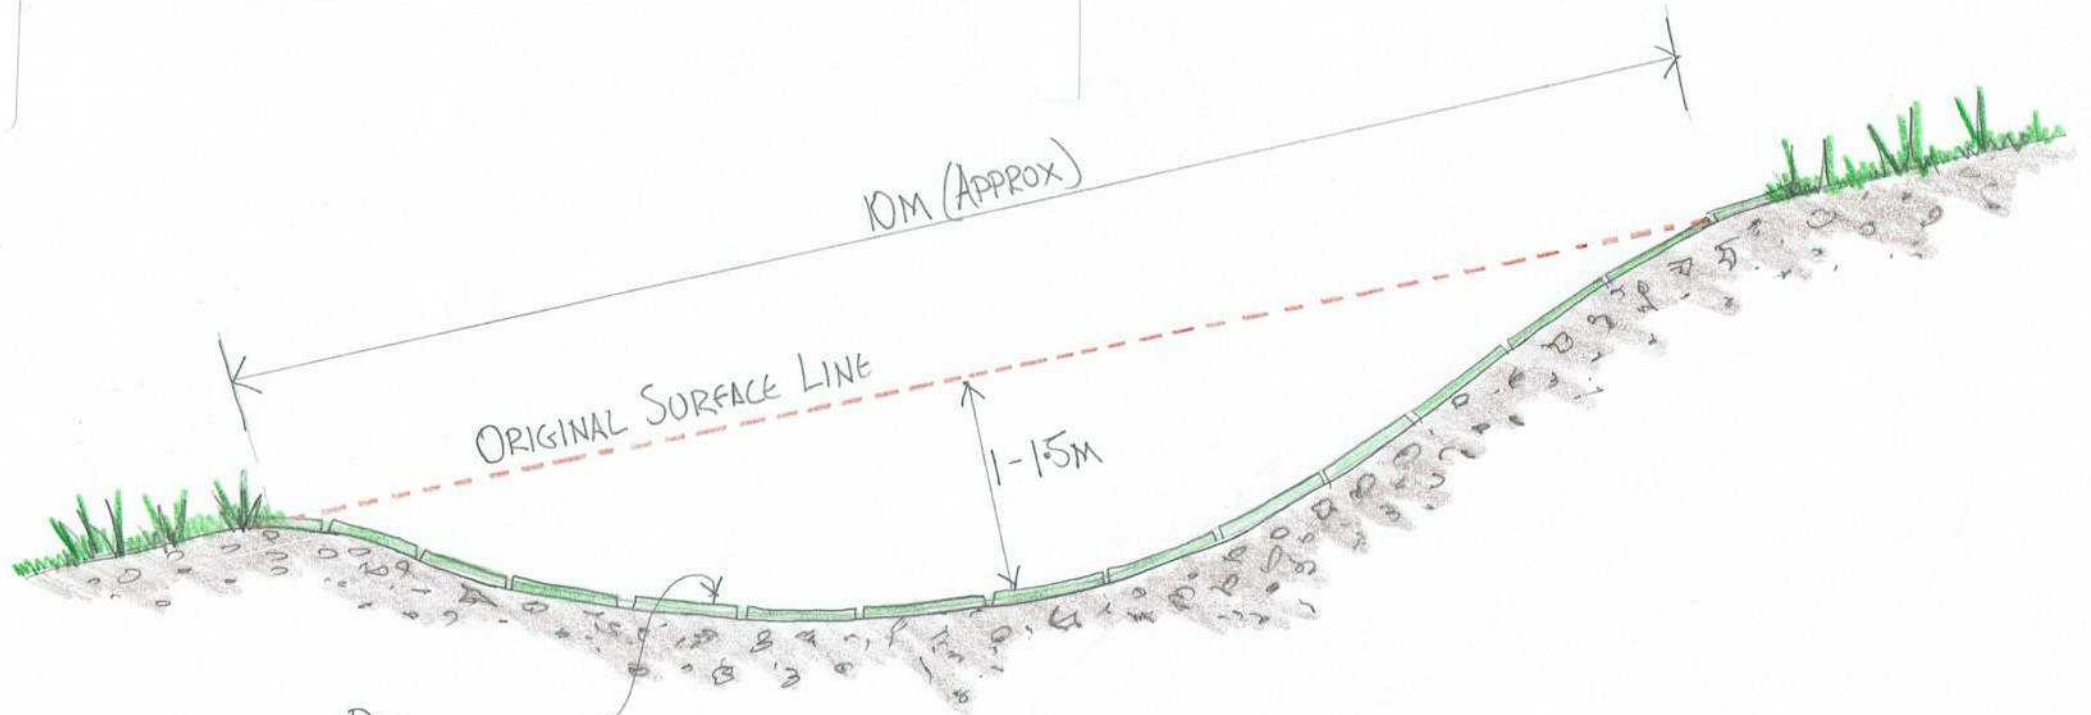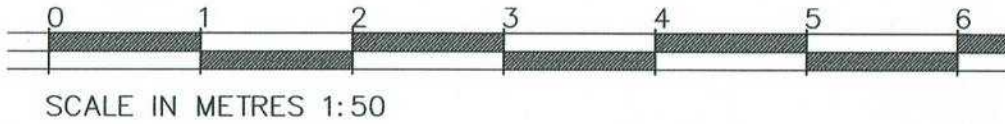


REPLACED
TURFS
RE LAID IMMEDIATELY
FOLLOWING MATERIAL
EXCAVATIONS

2018/0400/DET

CAIRNGORMS
NATIONAL PARK AUTHORITY

UGHDARRAS PÀIRC NÀISEANTA A'
MHONAI DH RUAI DH

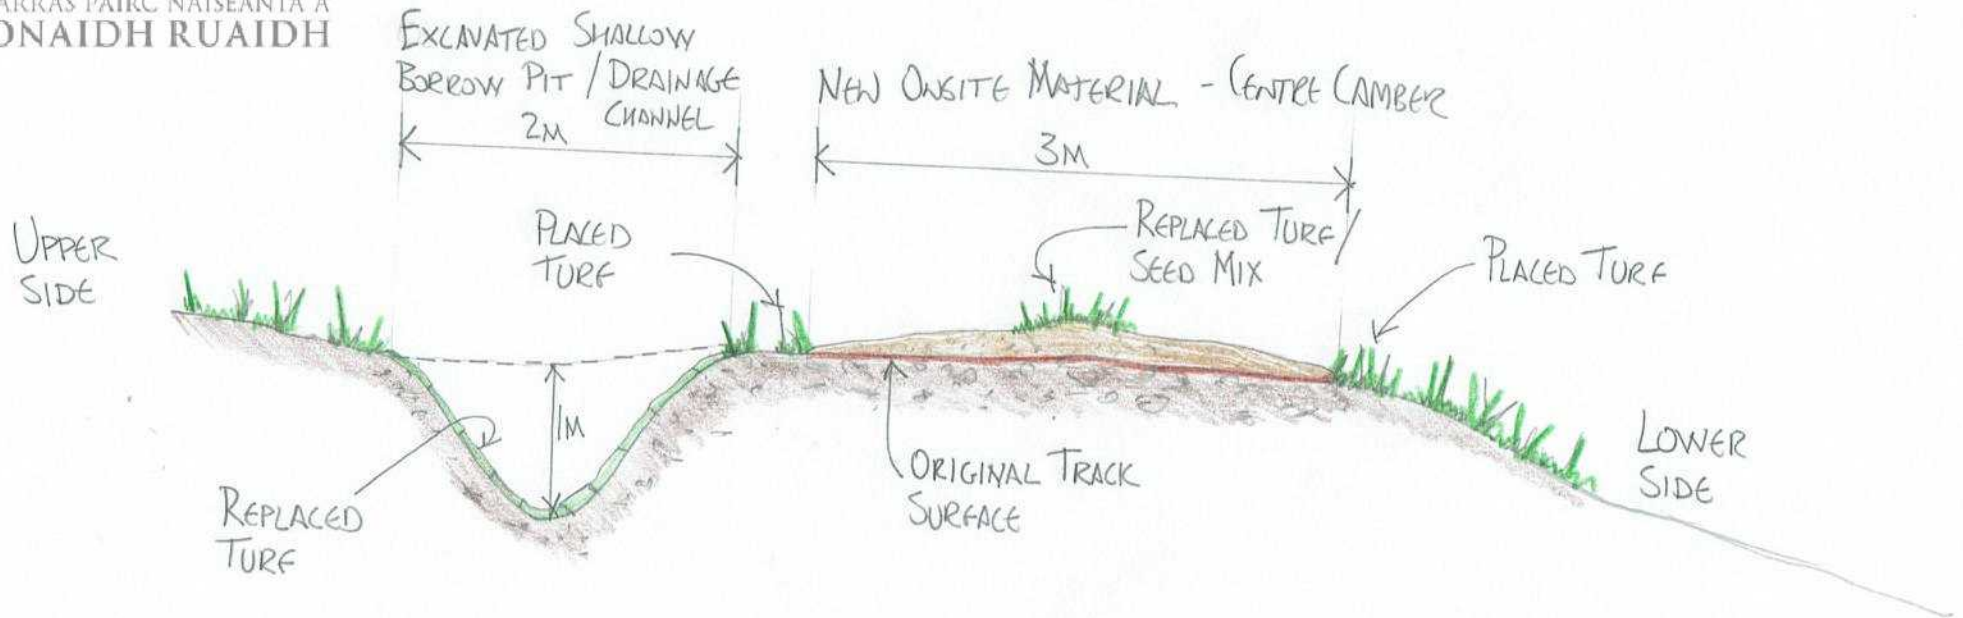


TYPICAL CONSTRUCTION LAYOUT
FOR REPAIRING TRACKS INC.
SHALLOW BORROW PITS.




SCALE IN METRES 1:50

2018/0400/DET


RE-ALIGNMENT OF PEAT EROSION

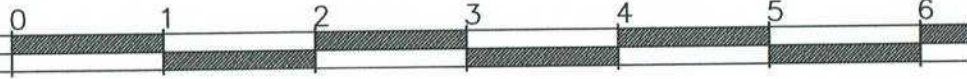

SCALE IN METRES 1:50

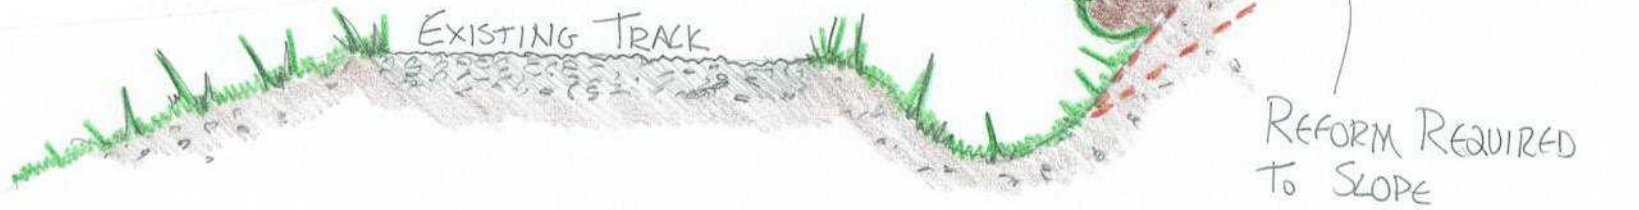


EXISTING

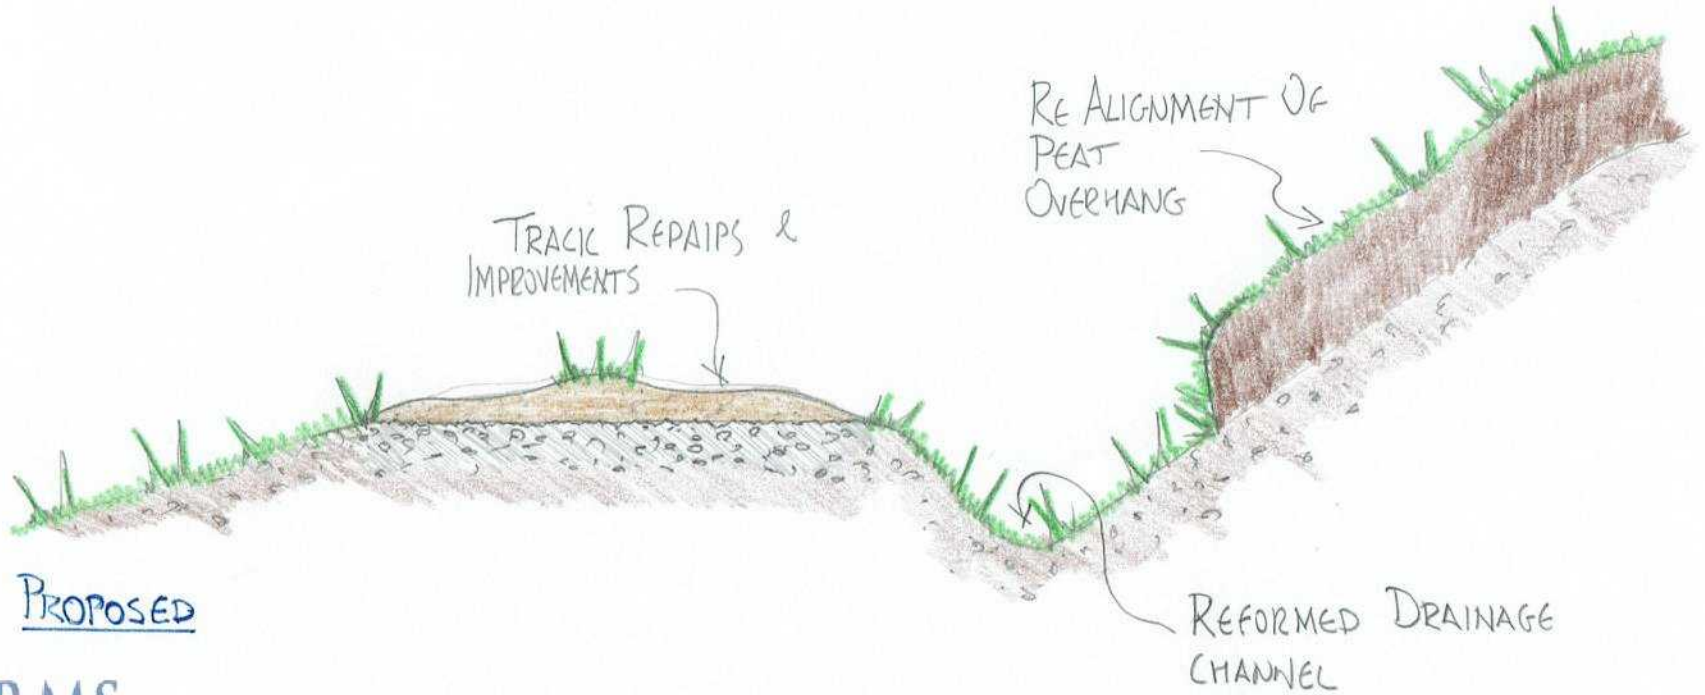


PROPOSED

CAIRNGORMS
NATIONAL PARK AUTHORITY

ÙGH DARRAS PÀIRC NÀISEANTA A'
MHONÀIDH RUÀIDH

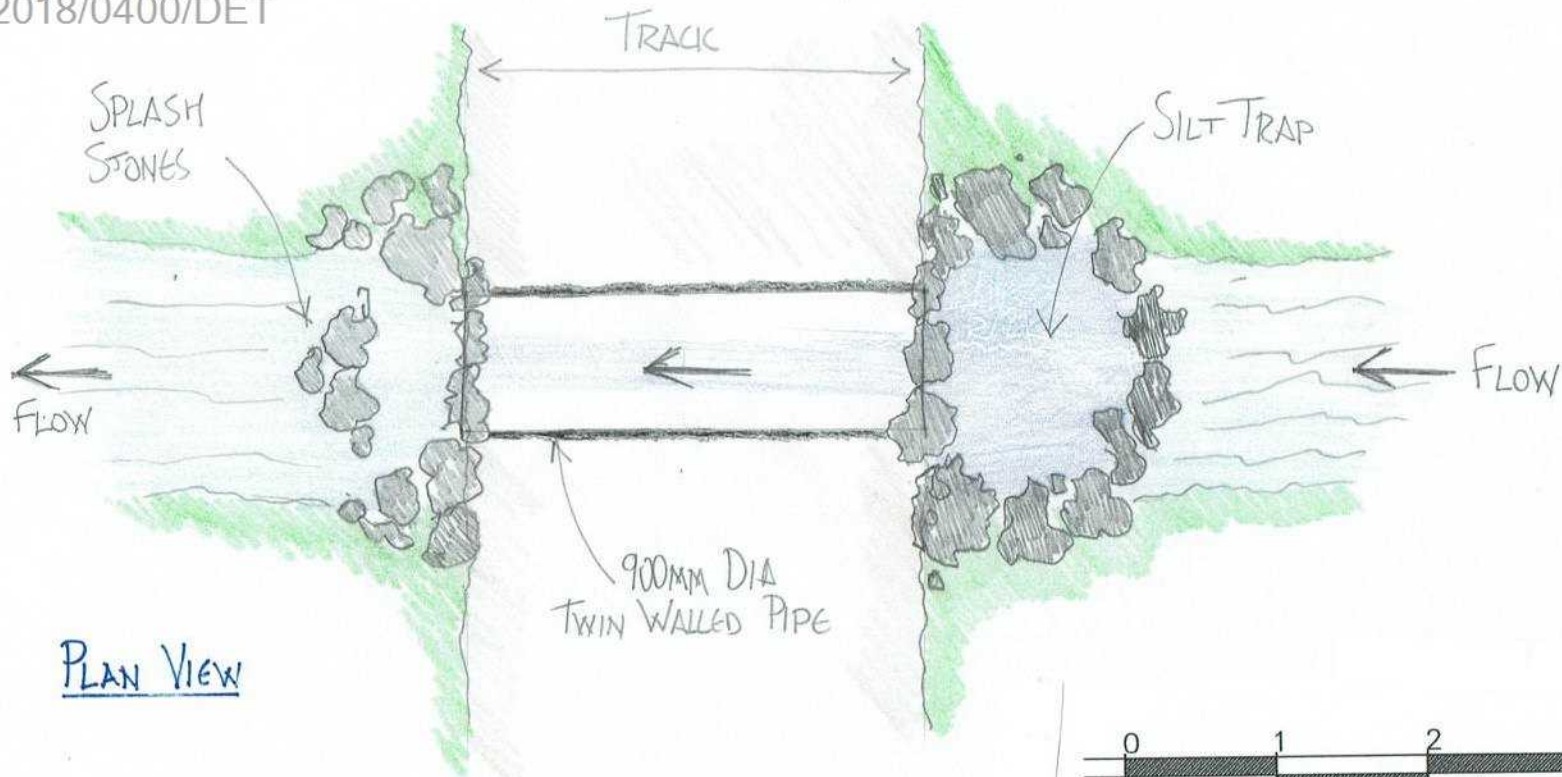


PLAN VIEW

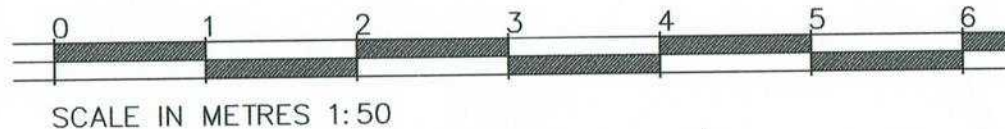


EXISTING WATERCOURSE
CULVERT

CAIRNGORMS
NATIONAL PARK AUTHORITY

ÙGH DARRAS PÀIRC NÀISEANTA A'
MHONAI DH RUAIDH

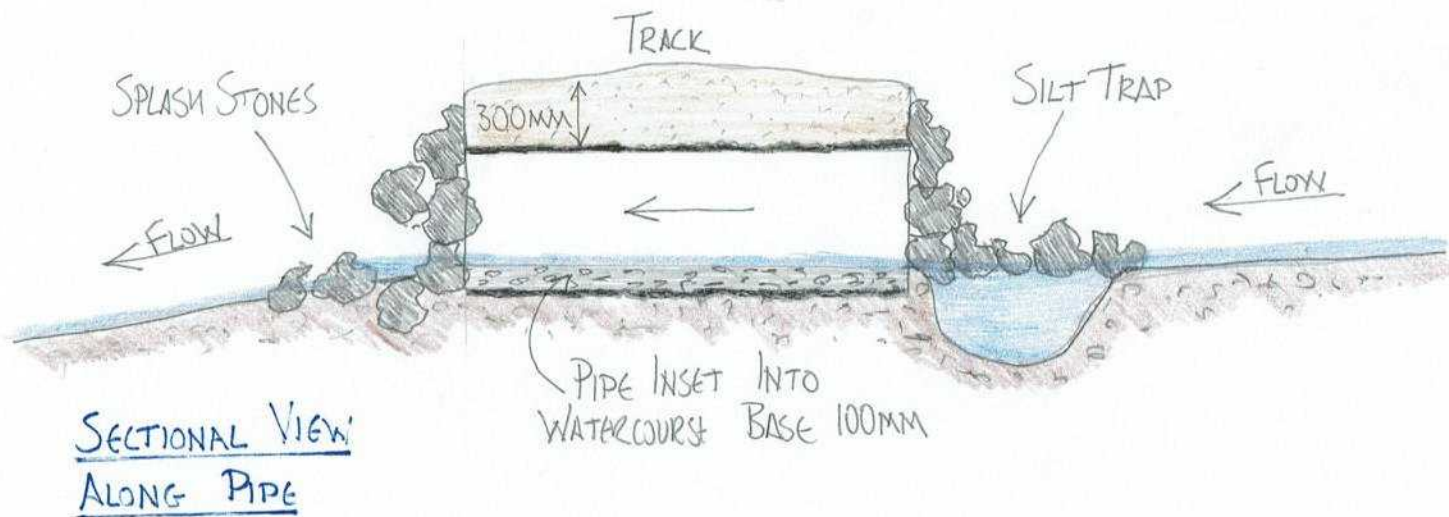


SECTIONAL VIEW
ALONG PIPE

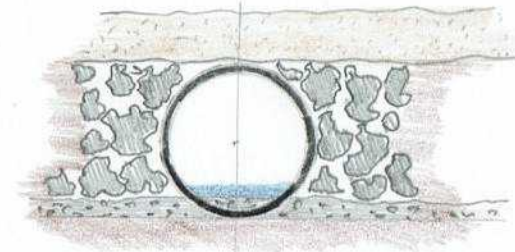


SECTIONAL VIEW
THROUGH PIPE

2018/0400/DET

LOWER SIDE

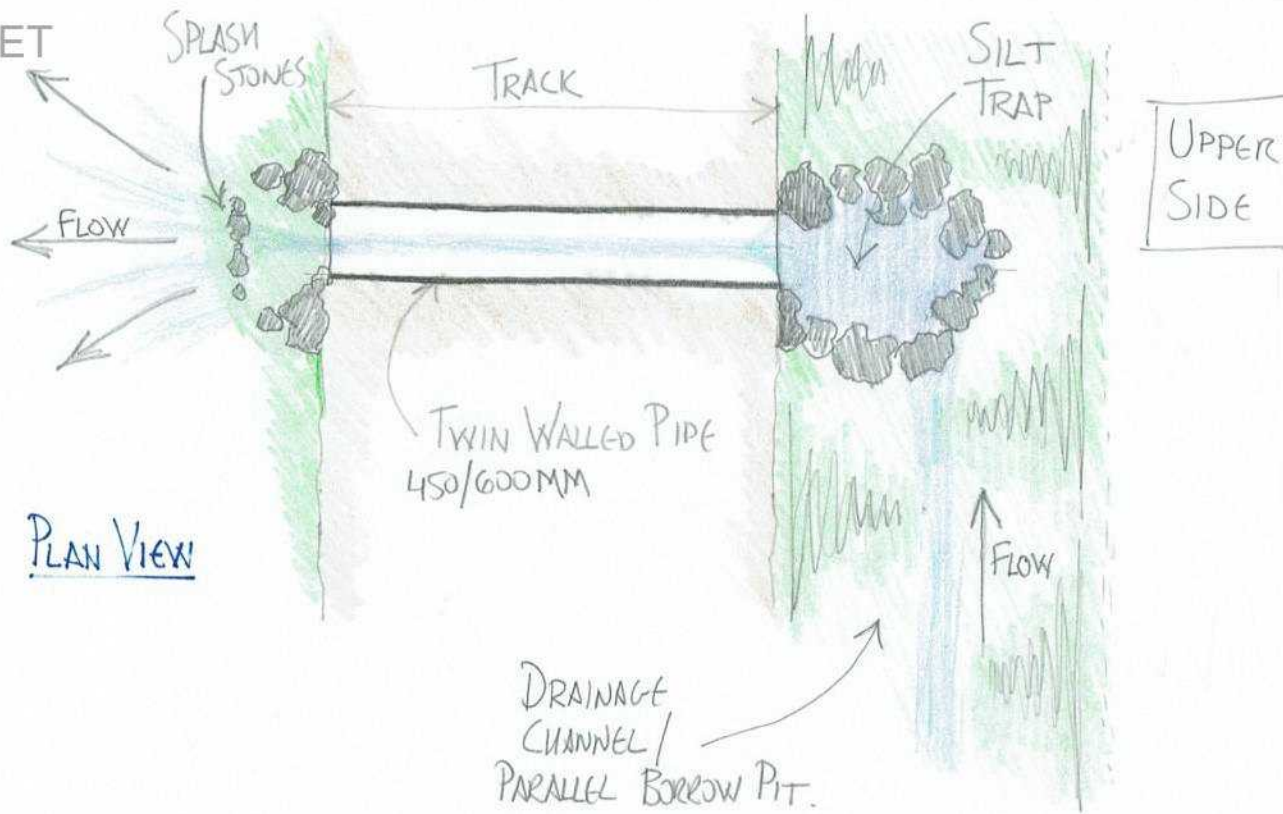

CAIRNGORMS
 NATIONAL PARK AUTHORITY
 ÙGH DARRAS PAIRC NÀISEANTA A' MHONAIDH RUAIDH

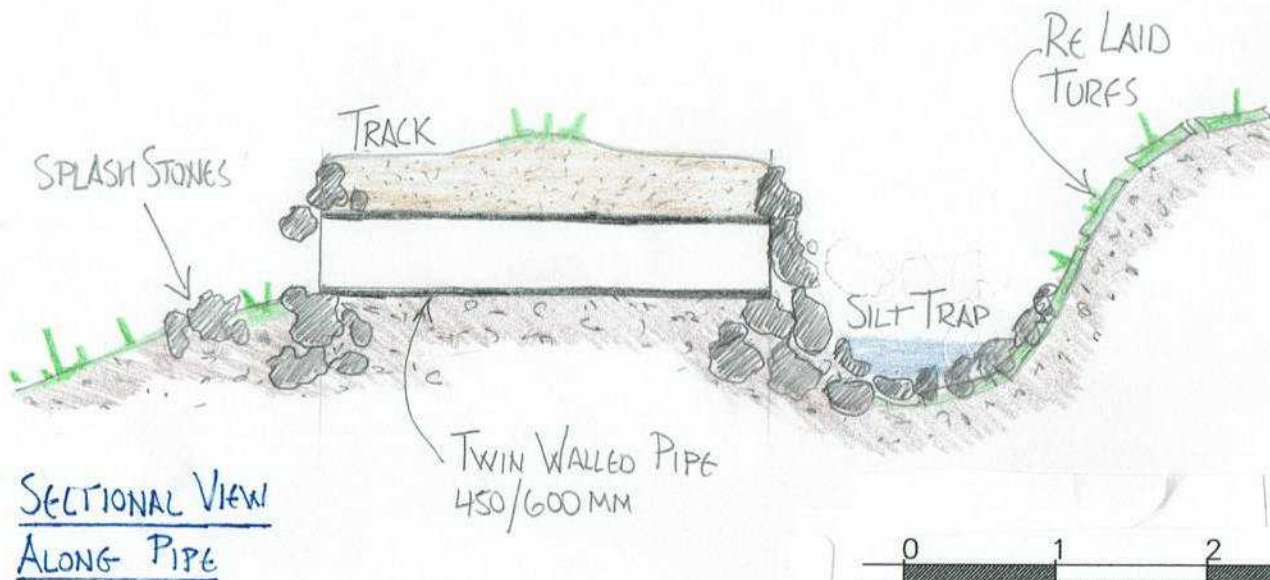

ROAD CROSSING CULVERT
FROM PARALLEL BORROW PIT /
DRAINAGE CHANNEL





SCALE IN METRES 1:50

2018/0400/DET


CAIRNGORMS
NATIONAL PARK AUTHORITY

ÙGH DARRAS PÀIRC NÀISEANTA A'
MHONÀIDH RUAIDH

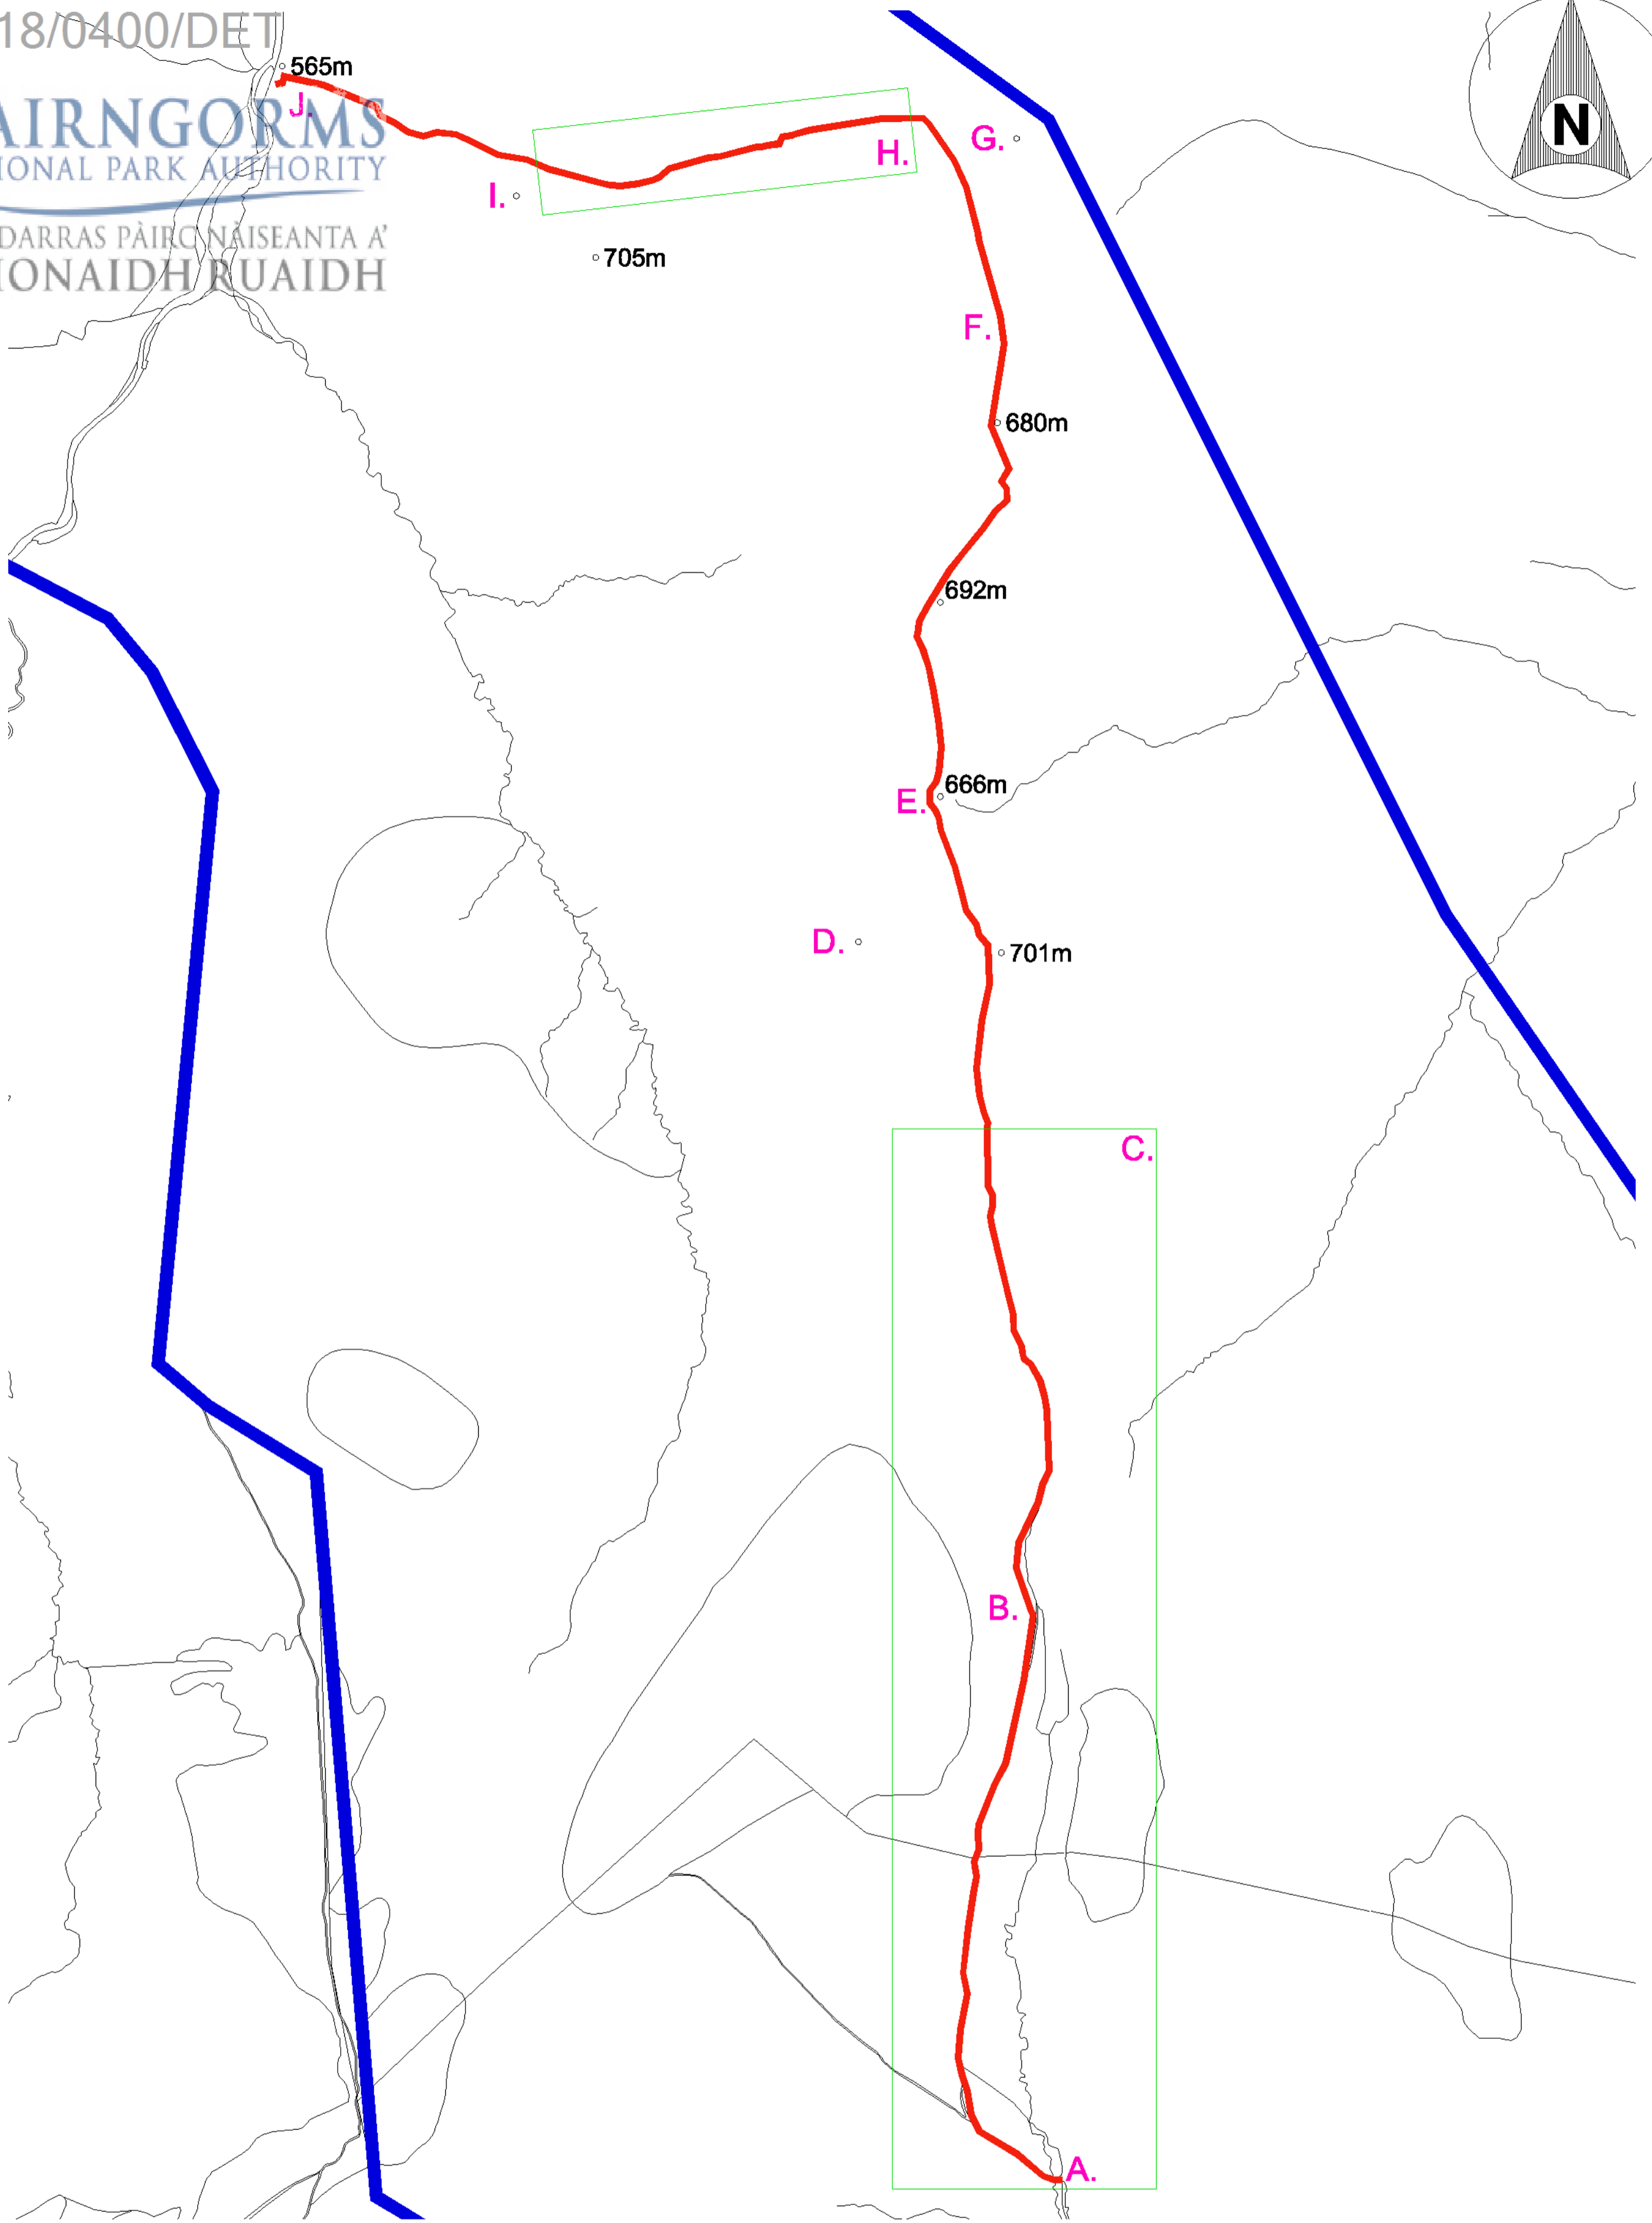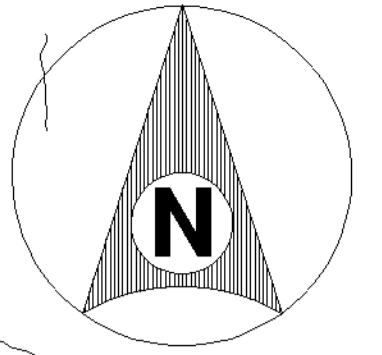

Key Features

- A. 0m - Track crosses watercourse - single span crossing proposed
- B. 750m - CNPA Boundary (track exits National Park)
- C. 0 - 1770m - Track passes through peatlands
- D. 2090m - Possible shallow borrow pit location (10m dia)
- E. 2445m - Watercourse crossing - culvert proposed
- F. 3089m - Water course crossing - culvert proposed
- G. 3650m - Possible shallow borrow pit location (10m dia)
- H. 3780 - 4400m - Track passes through peatlands
- I. 4500m - Possible shallow borrow pit location (10m dia)
- J. 5000m - Track terminates at River Dulnan

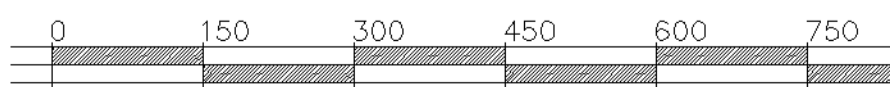



SCALE IN METRES 1:7500

1504

ARCHITECTURAL & BUILDING CONSULTANCY


Bishops Well Cottage, Dalguise, Dunkeld, Perthshire, PH8 0JX
email:dmartin1504@gmail.com tel:07740373820

Client:	Balavil Estate
Project:	Repairs & Improvements to Existing Hill Track/Private Way
Address:	Balavil Estate, Kingussie, Inverness-shire
Dwg Title:	Site Plan
Scale:	1:7500
Dwg Date:	July 2018
Status:	planning

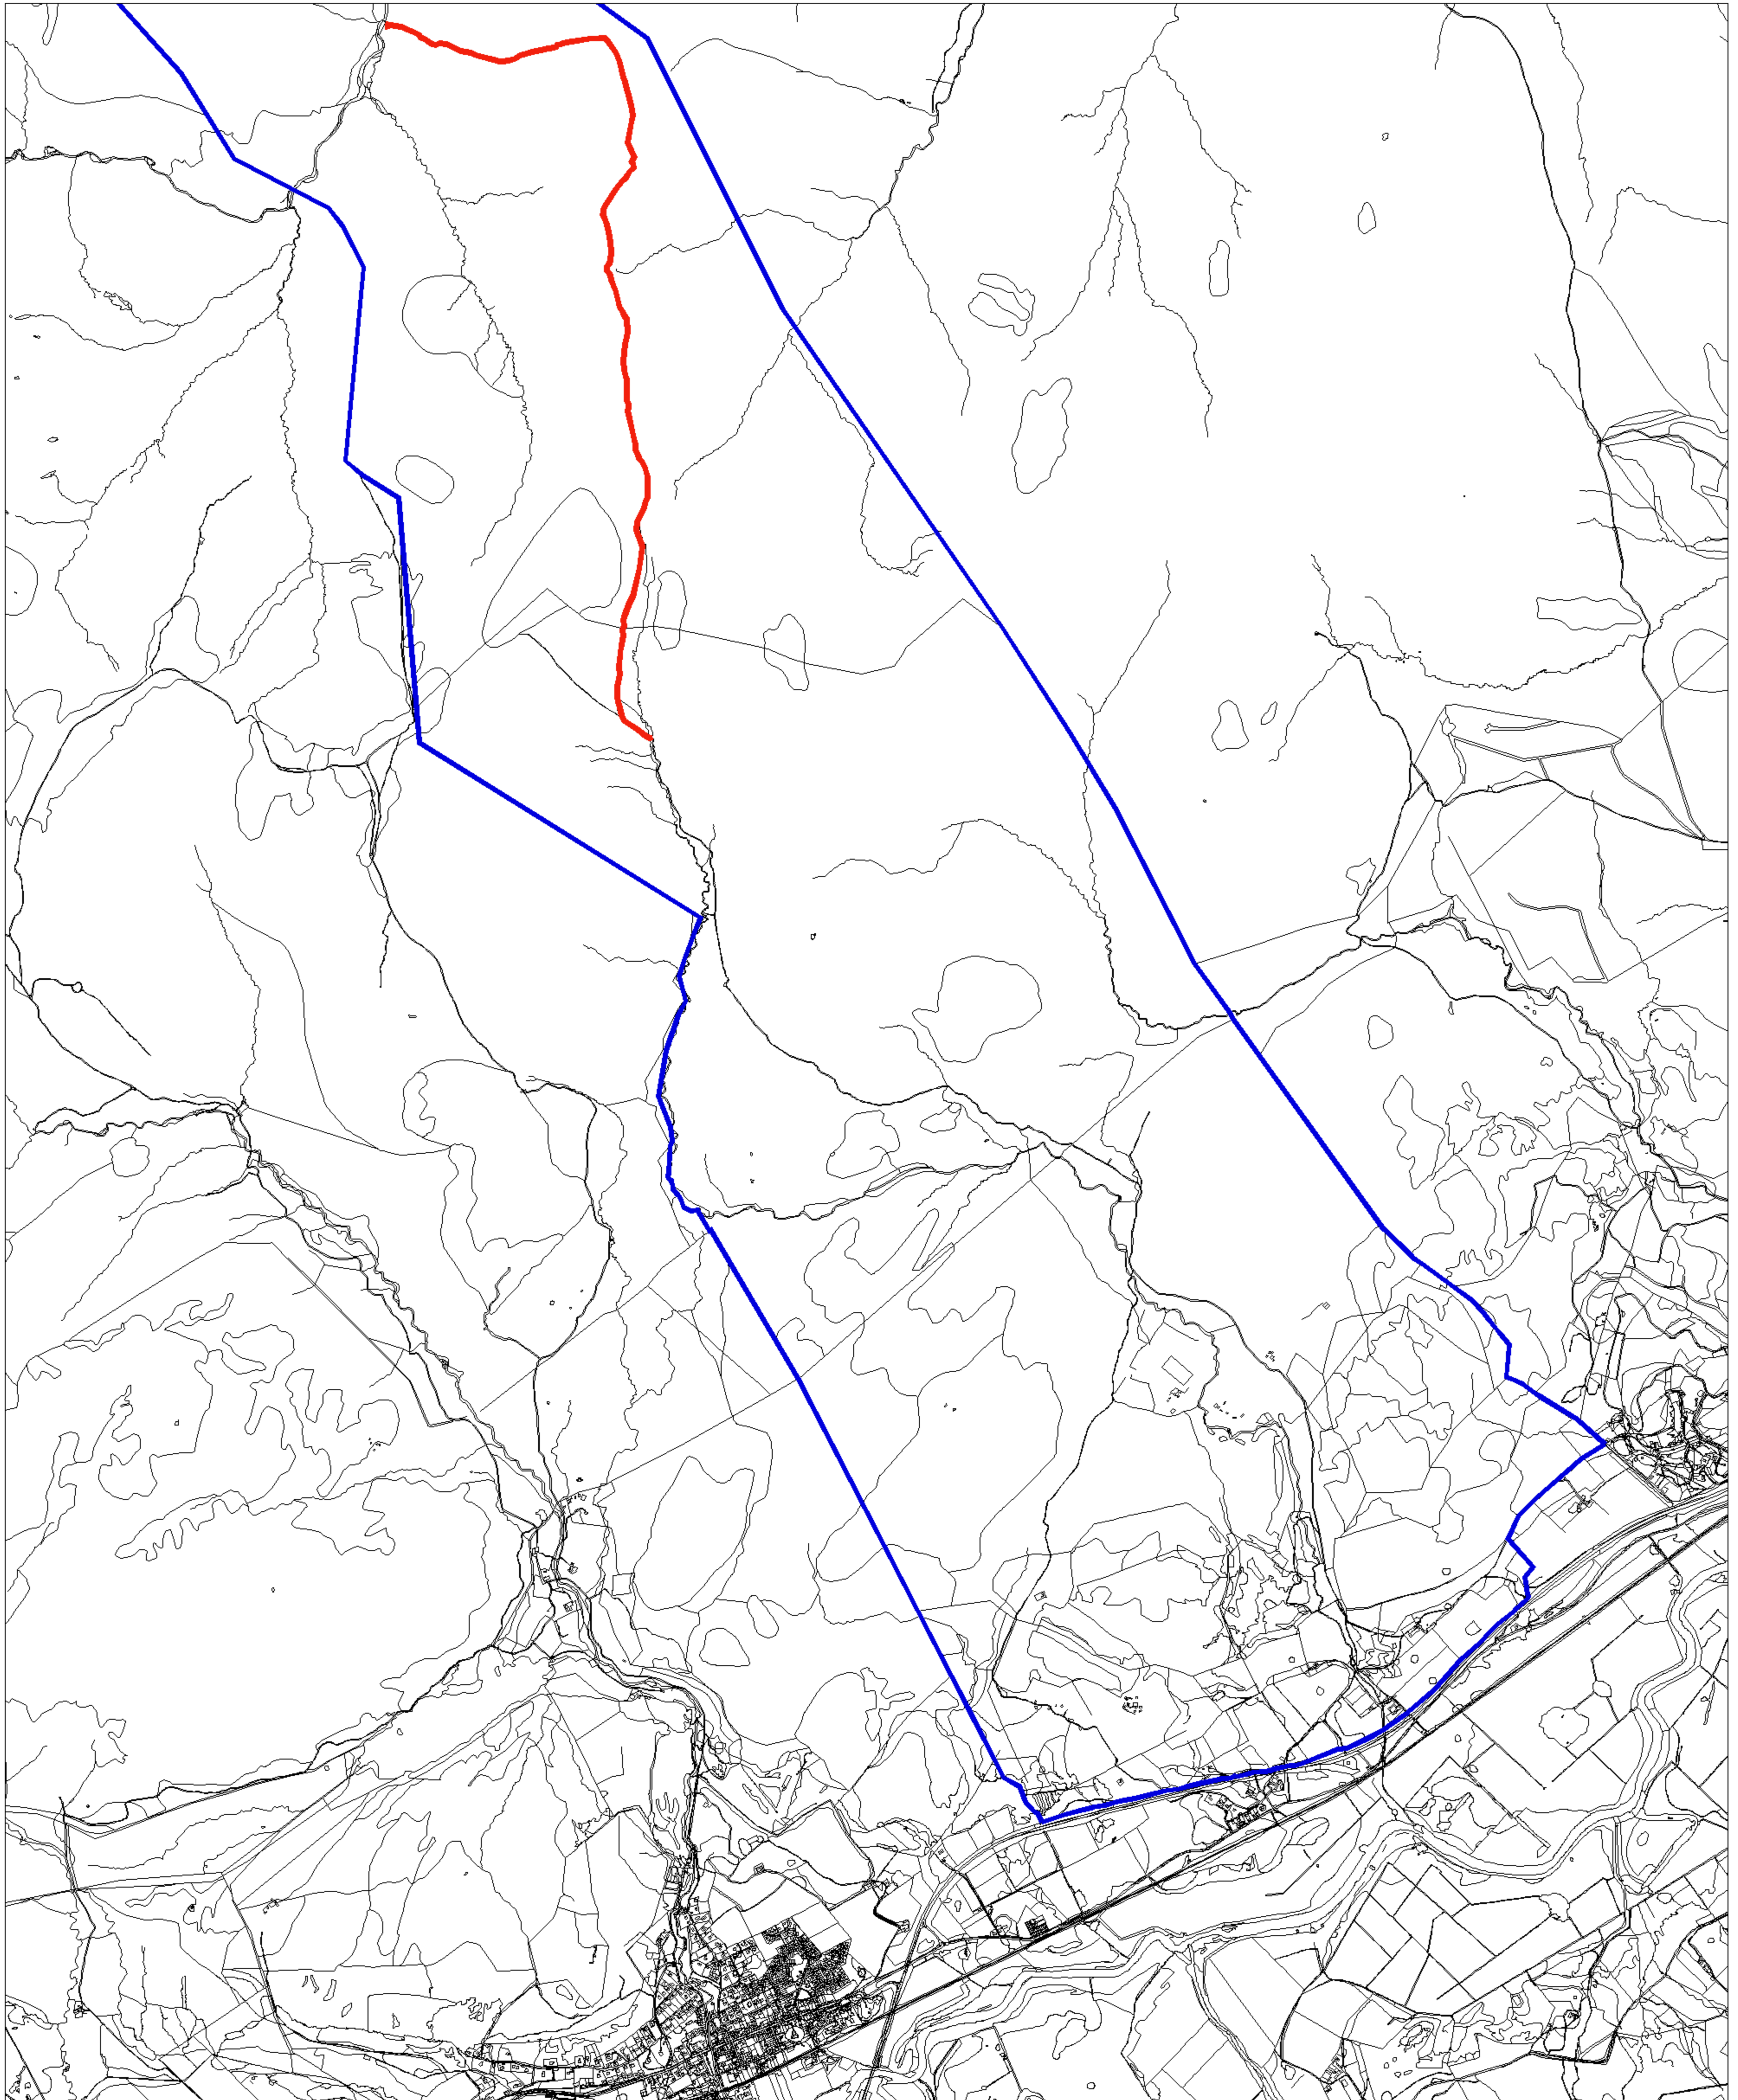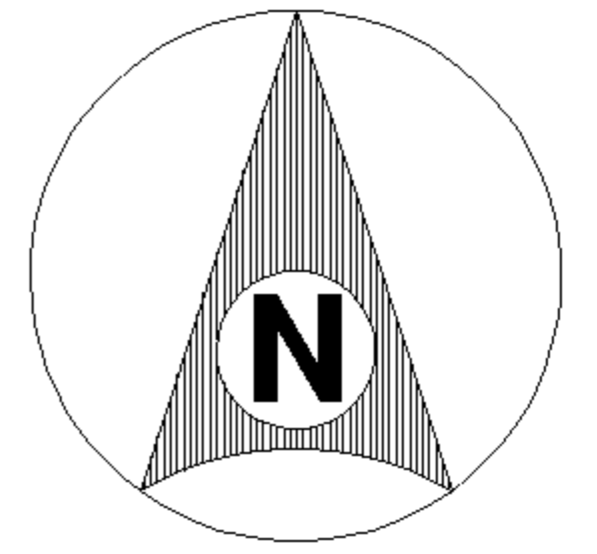

1504

ARCHITECTURAL & BUILDING CONSULTANCY
Bishops Well Cottage, Dalguise, Dunkeld, Perthshire, PH8 0JX
email:dmartin1504@gmail.com tel:07740373820

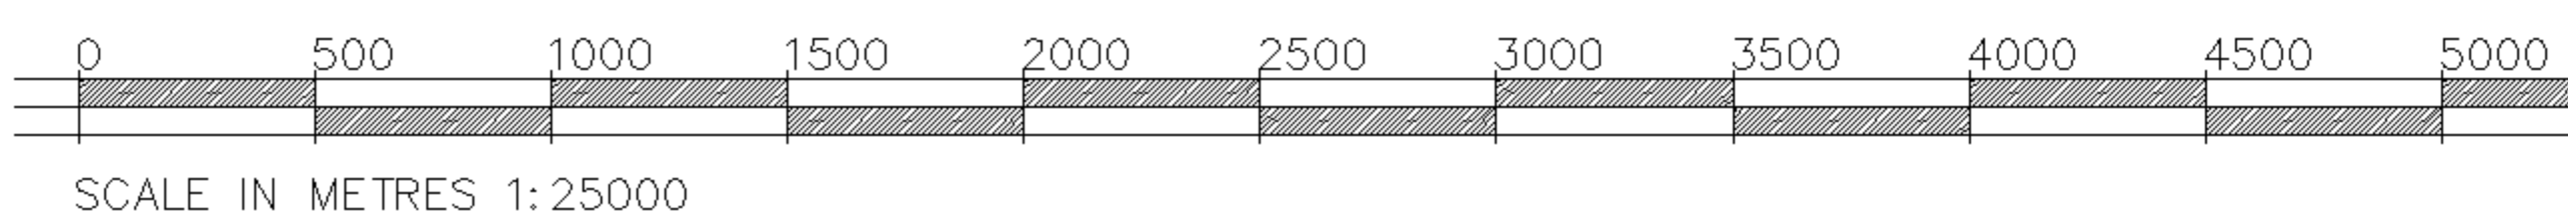

Client:	Balavil Estate
Project:	Repairs & Improvements to Existing Hill Track/Private Way
Address:	Balavil Estate, Kingussie, Inverness-shire
Dwg Title:	Site Location Plan
Scale:	1:25000
Dwg Date:	Dec 2017
Status:	planning