


AGENDA ITEM 5

APPENDIX IA

2020/0067/DET

PLANS

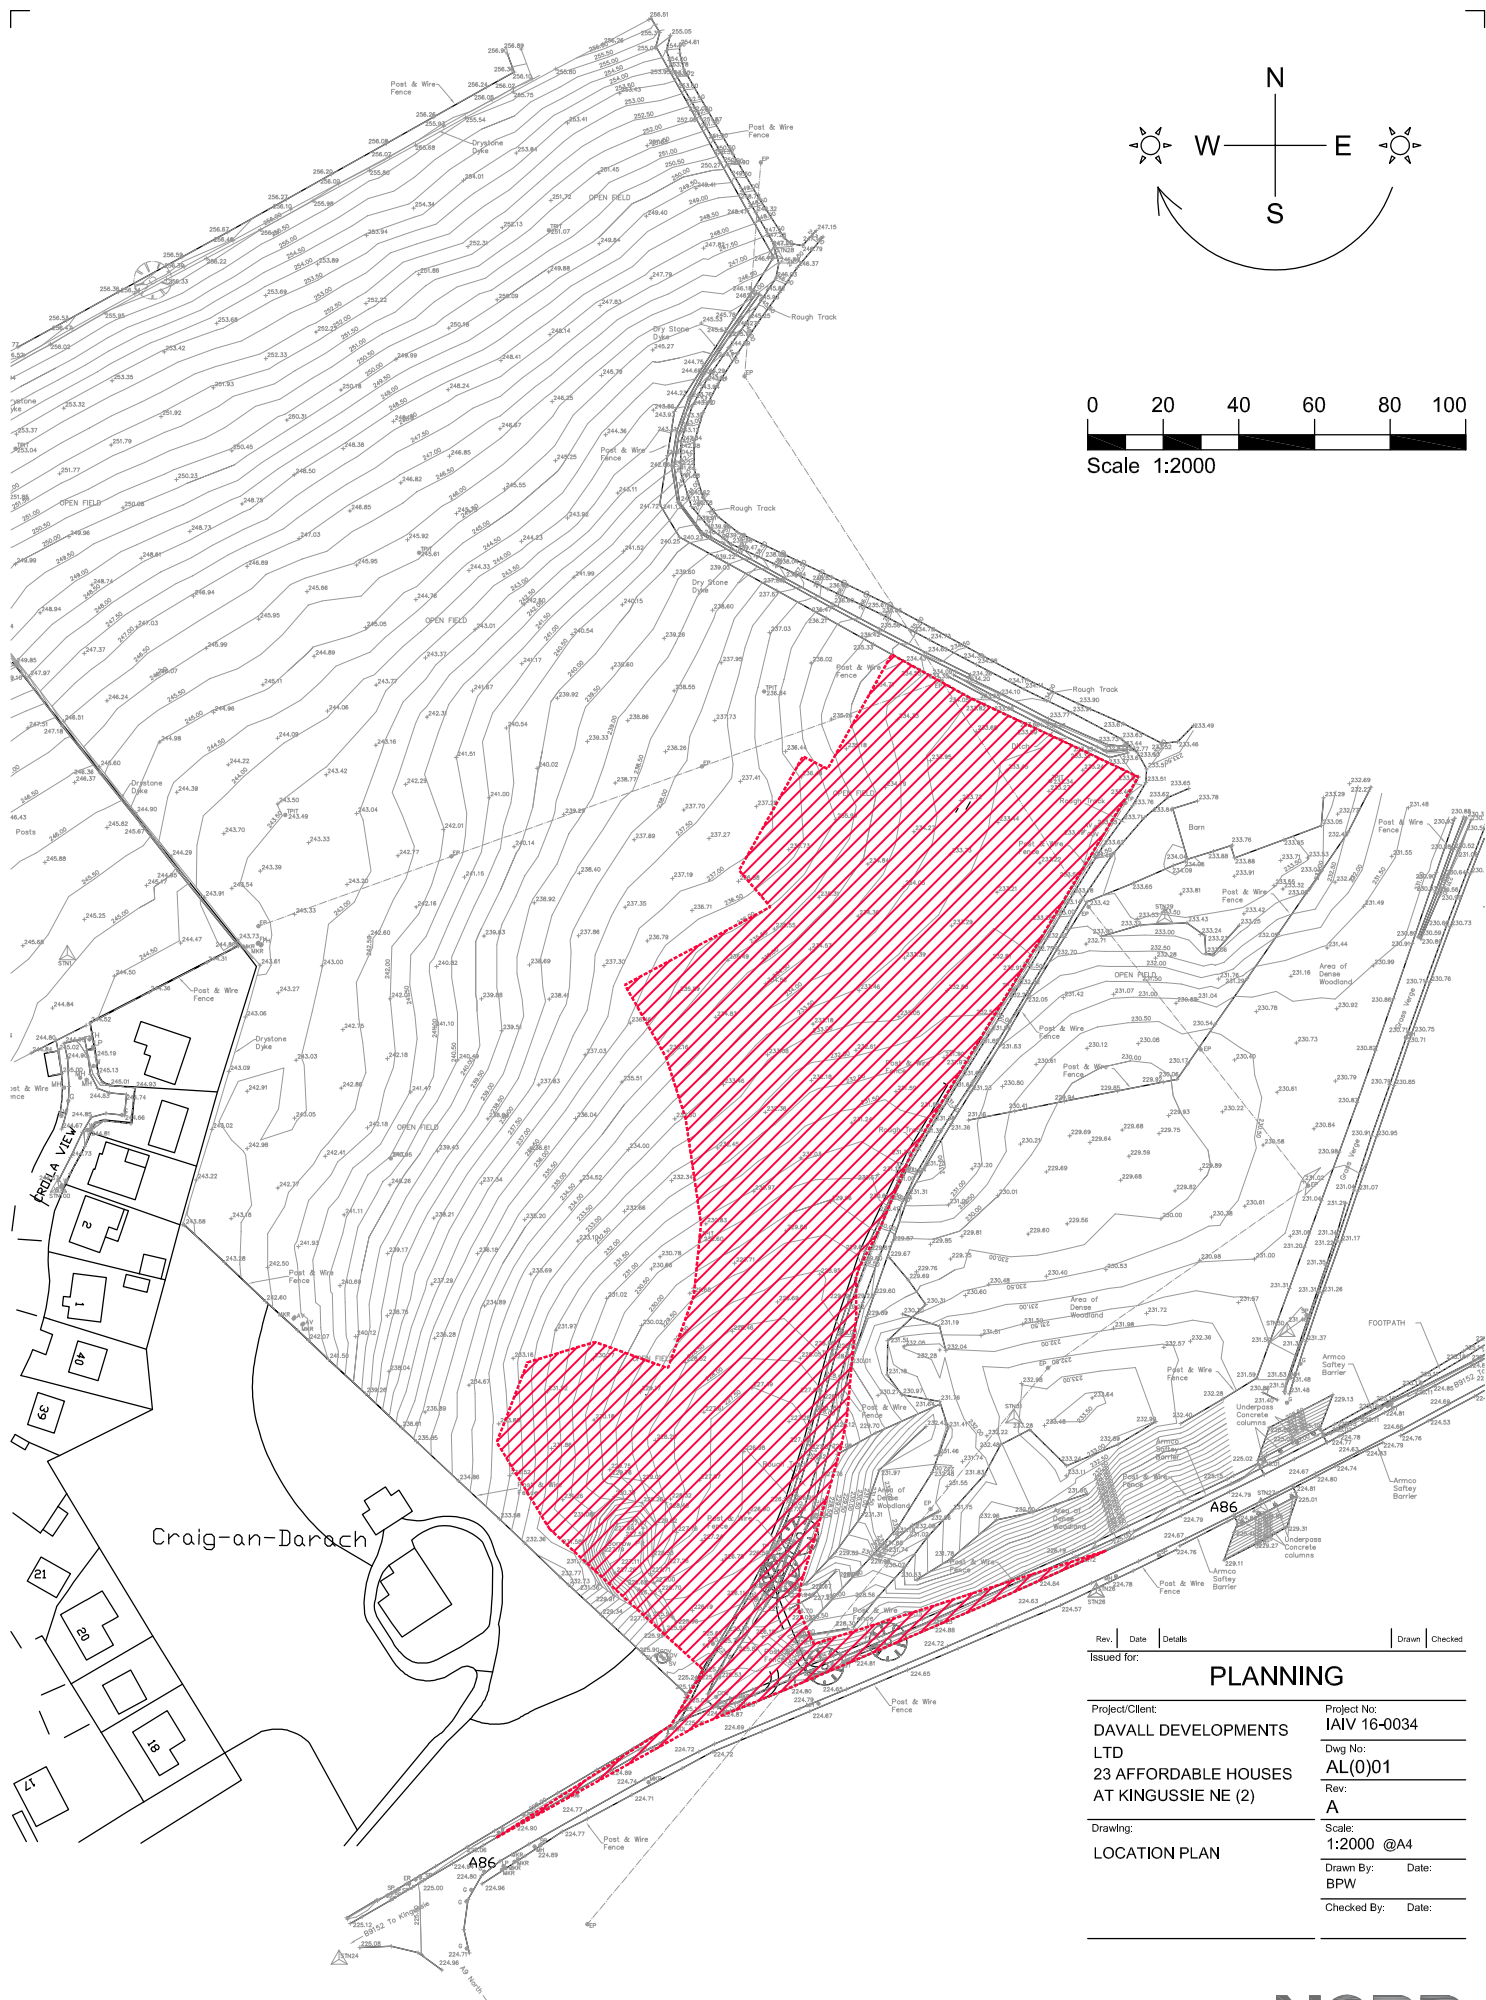


Craig-an-Darach

Rev.	Date	Details	Drawn	Checked
Issued for:				
PLANNING				
Project/Client:		DAVALL DEVELOPMENTS LTD	Project No: IAIV 16-0034	
		23 AFFORDABLE HOUSES AT KINGUSSIE NE (2)	Dwg No: AL(0)01	
			Rev: A	
Drawing:		LOCATION PLAN	Scale: 1:2000 @A4	
			Drawn By: BPW	
			Date:	
			Checked By: Date:	

NORR

5 Longman Road, Inverness, IV1 1RY
 T: +44 (0)146 372 9307 F: +44 (0)146 322 5284
 www.norr.com

Contractors must work only to figured dimensions which are to be checked on site.
 © NORR CONSULTANTS LIMITED, An Ingentium International Company

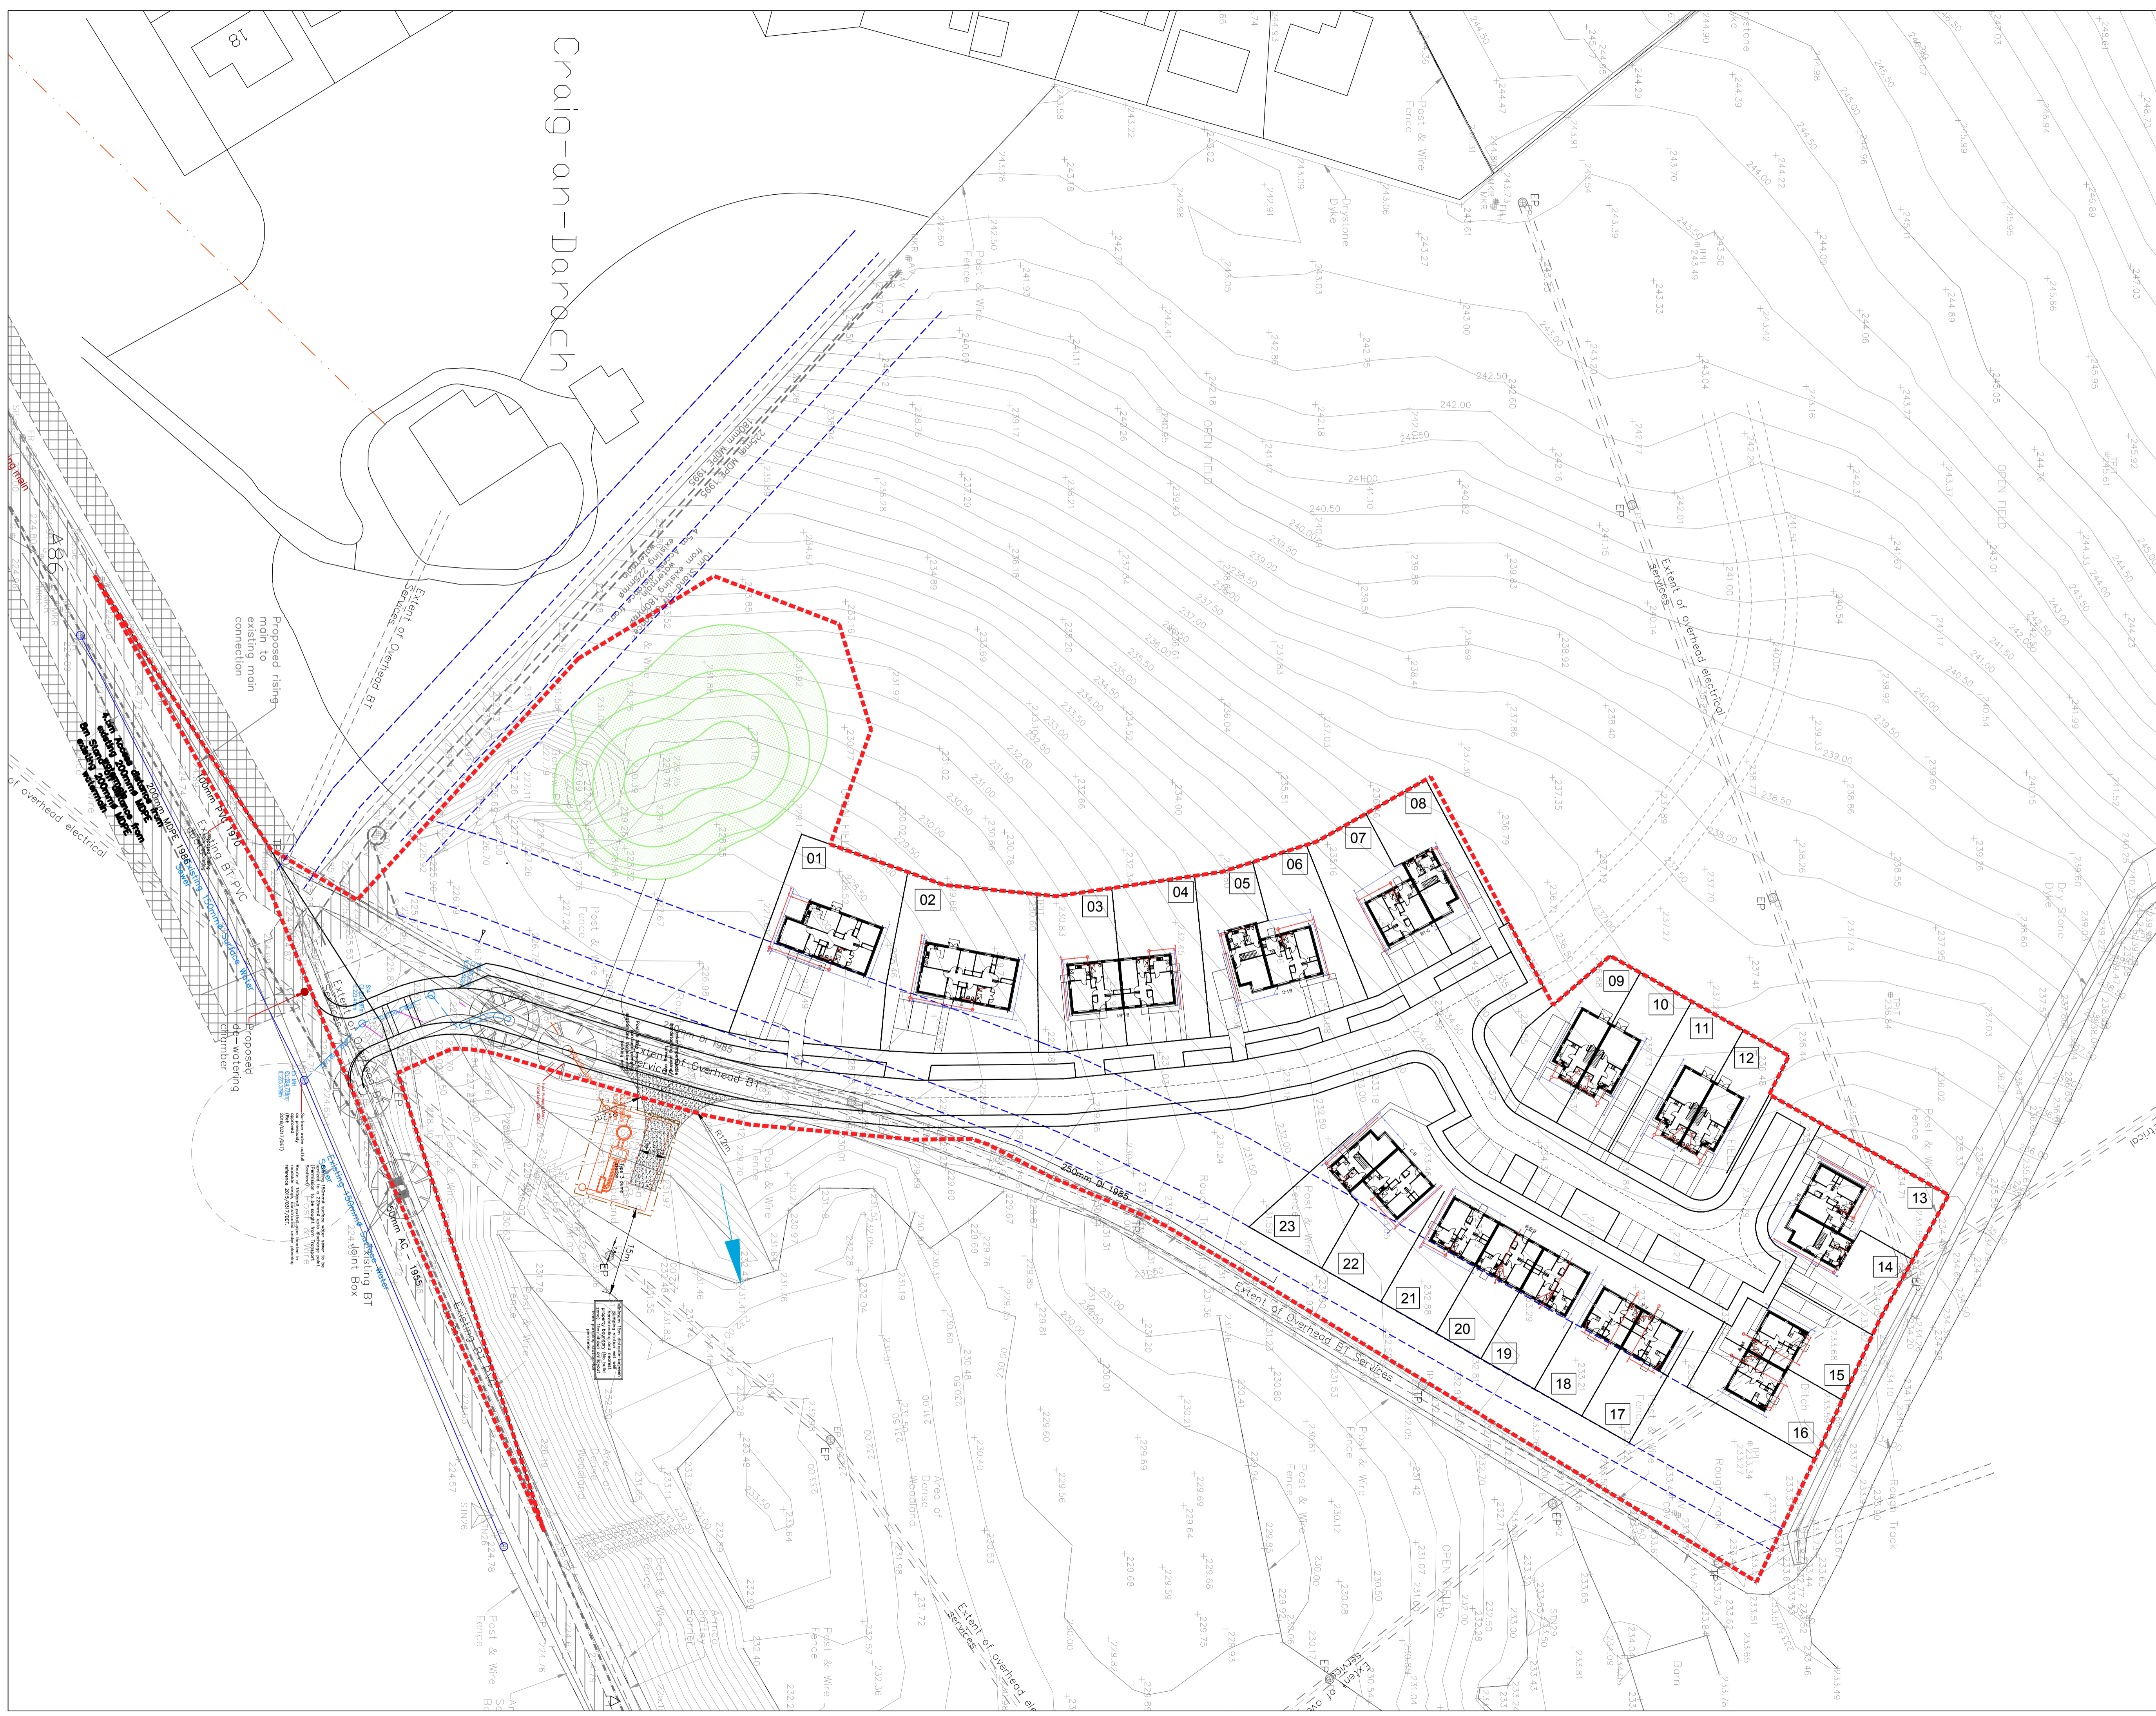

DATE	REVISION	REV	DRW	CHK
05/02/19	Non material variation application	M	SLS	
09/04/19	Parking bay width amended. Angles on footpath adj to SUDS basin amended	N	SLS	
26/02/20	Site layout completely revised	P	BW	

This drawing has been prepared solely for the use of:
 and there are no representations of any kind made by NORR Consultants Limited to any party with whom NORR Consultants Limited has not entered into a contract.
 This drawing must not be used, reproduced or revised without written permission.
 This drawing shall not be used for construction purposes until the "CONSTRUCTION" status appears under the Sheet Status.
 Constructors must only work to figured dimensions which are to be checked on site. Do not scale from hard copy drawings.

Keyplan

Scale 1:500

0 5 10 15 20 25

North Arrow

Detail Symbol

Consultants

NORR
 NORR Consultants Limited.
 An Ingenium International Company

5 Longman Road
 Inverness IV1 1RY
 Scotland, UK
 norr.com

Drawn GD	Date 19/12/17
Checked	Date

Scale 1:500 @ A1

Client
 DAVALL DEVELOPMENTS LTD

Project
 23 AFFORDABLE HOUSES
 AT KINGUSSIE NE (2)

Drawing Title
 SITE LAYOUT


Sheet Status

Project No. IAIV16-0034


Drawing No. AL(0)02 Rev. P




1 : 50

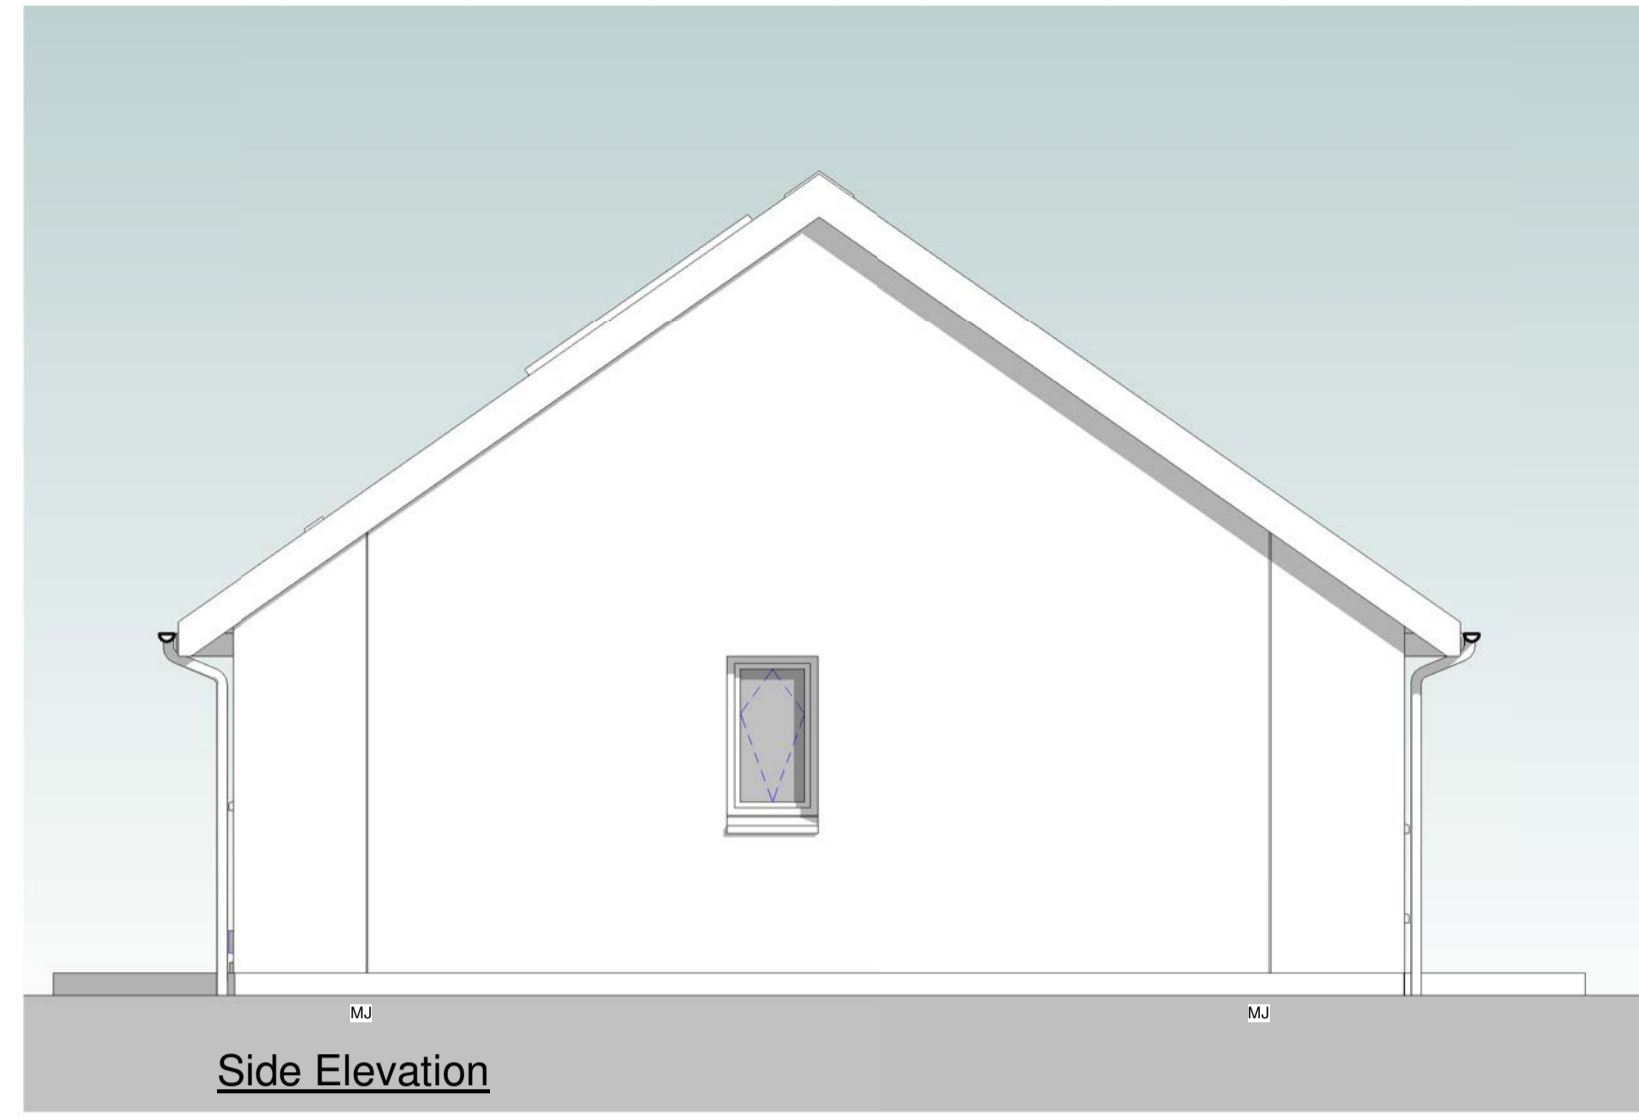


1 : 50

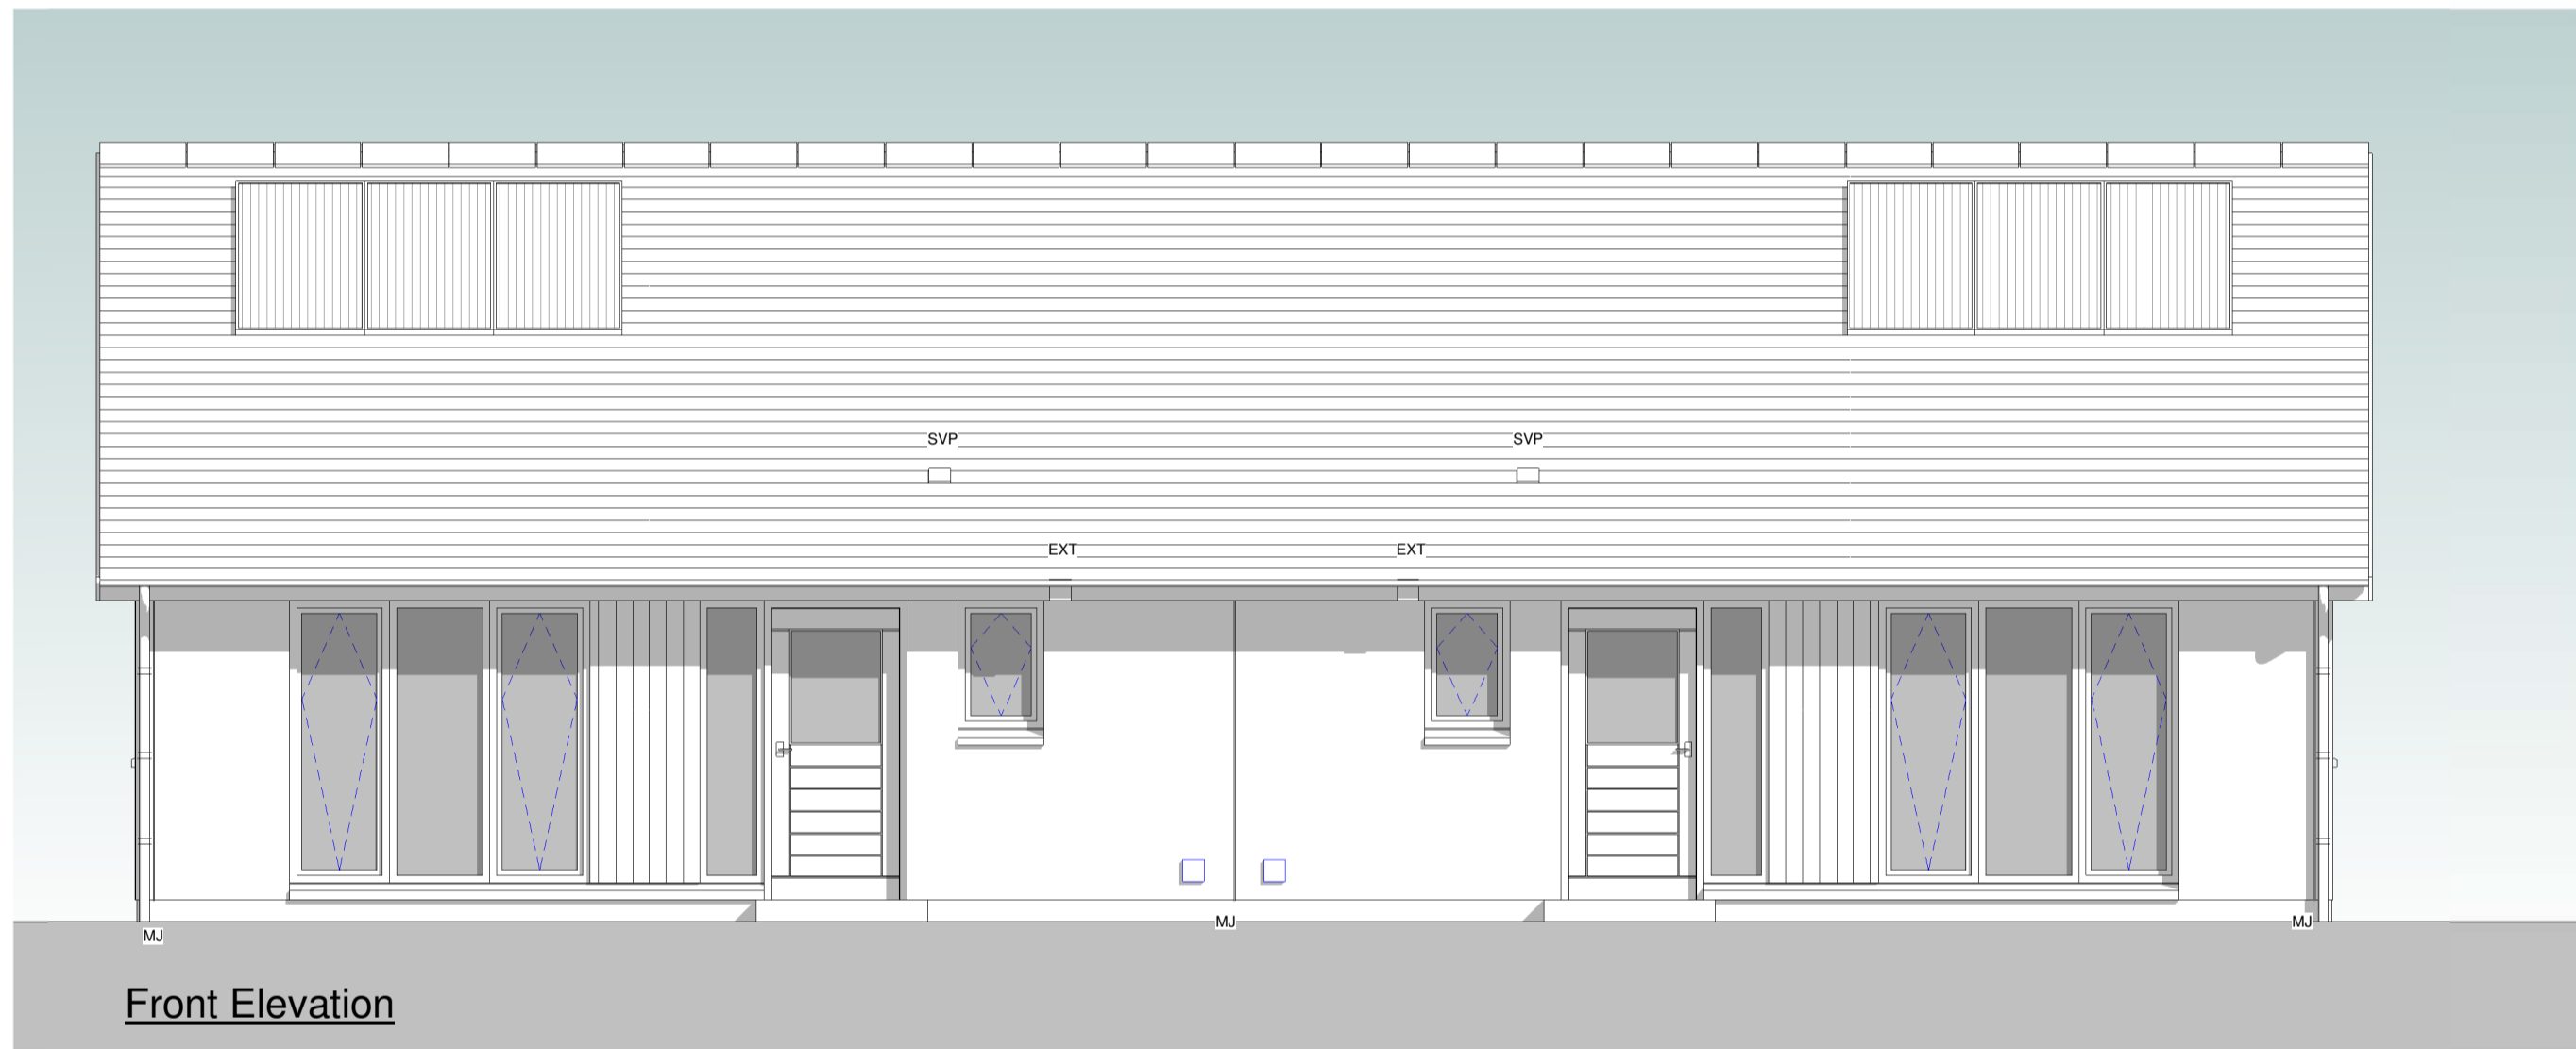

1 : 50

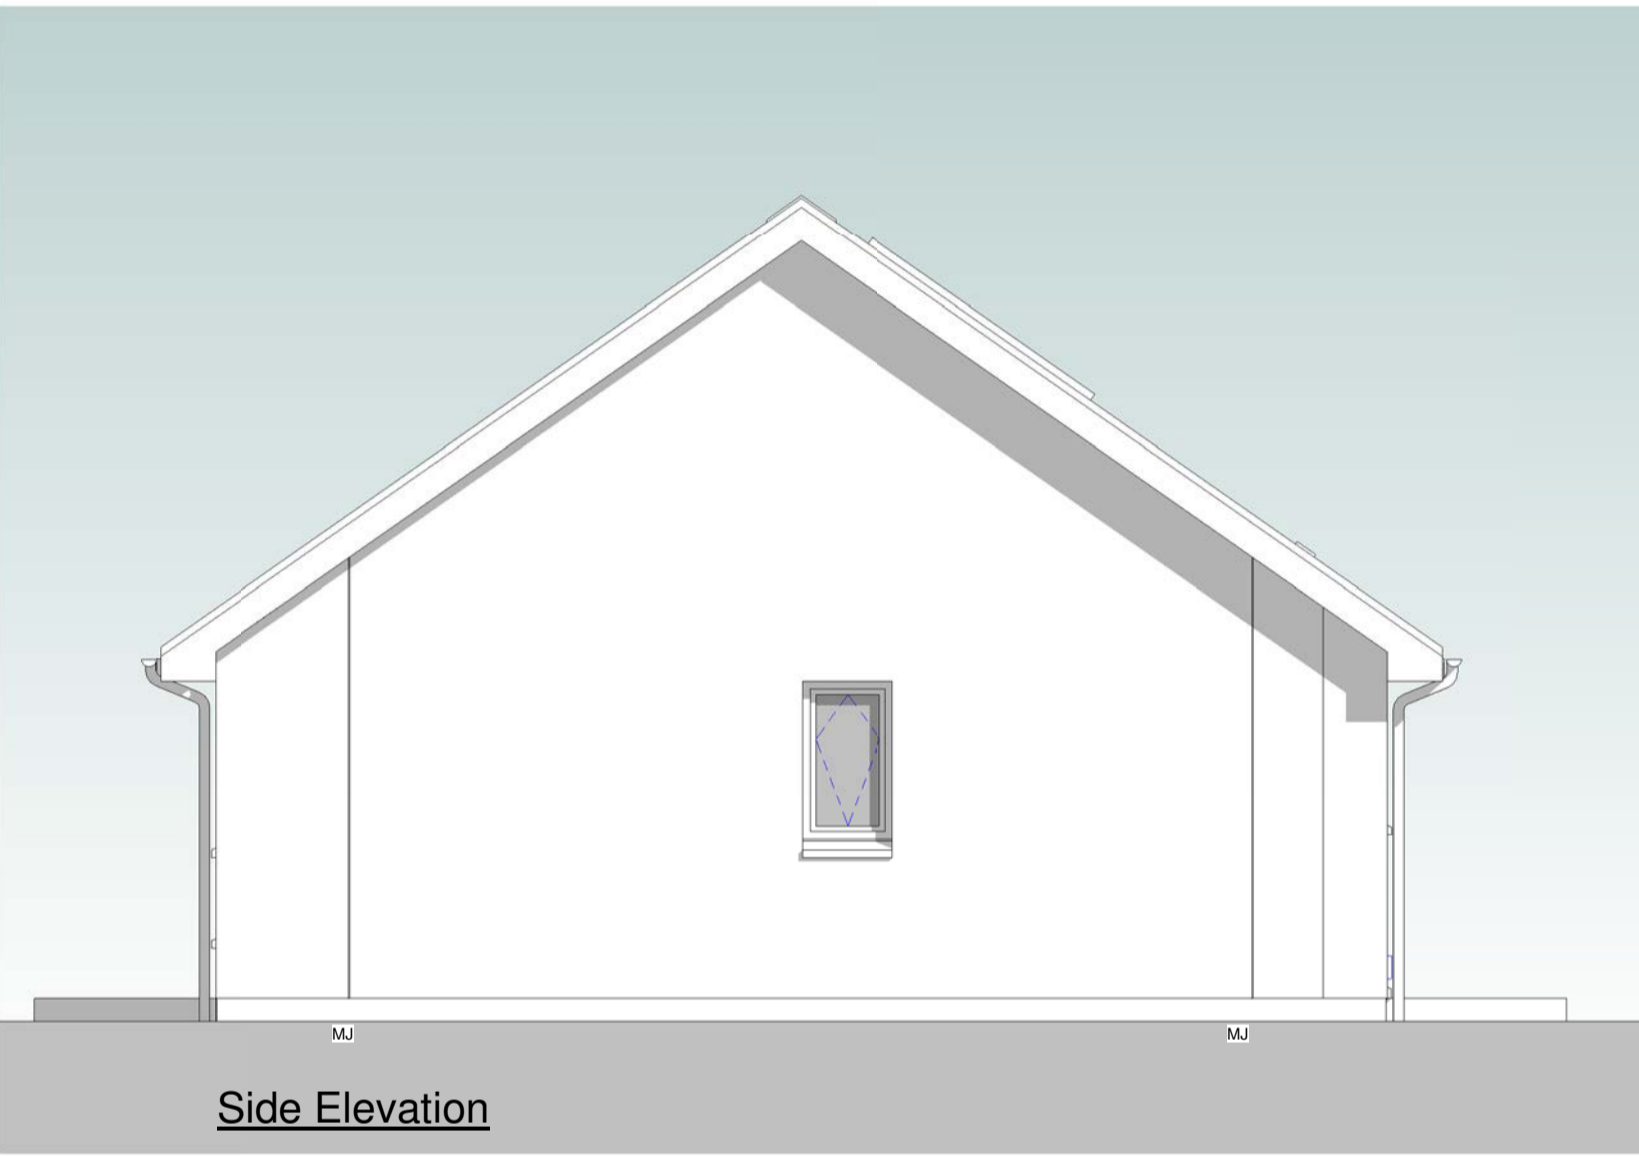


1 : 50

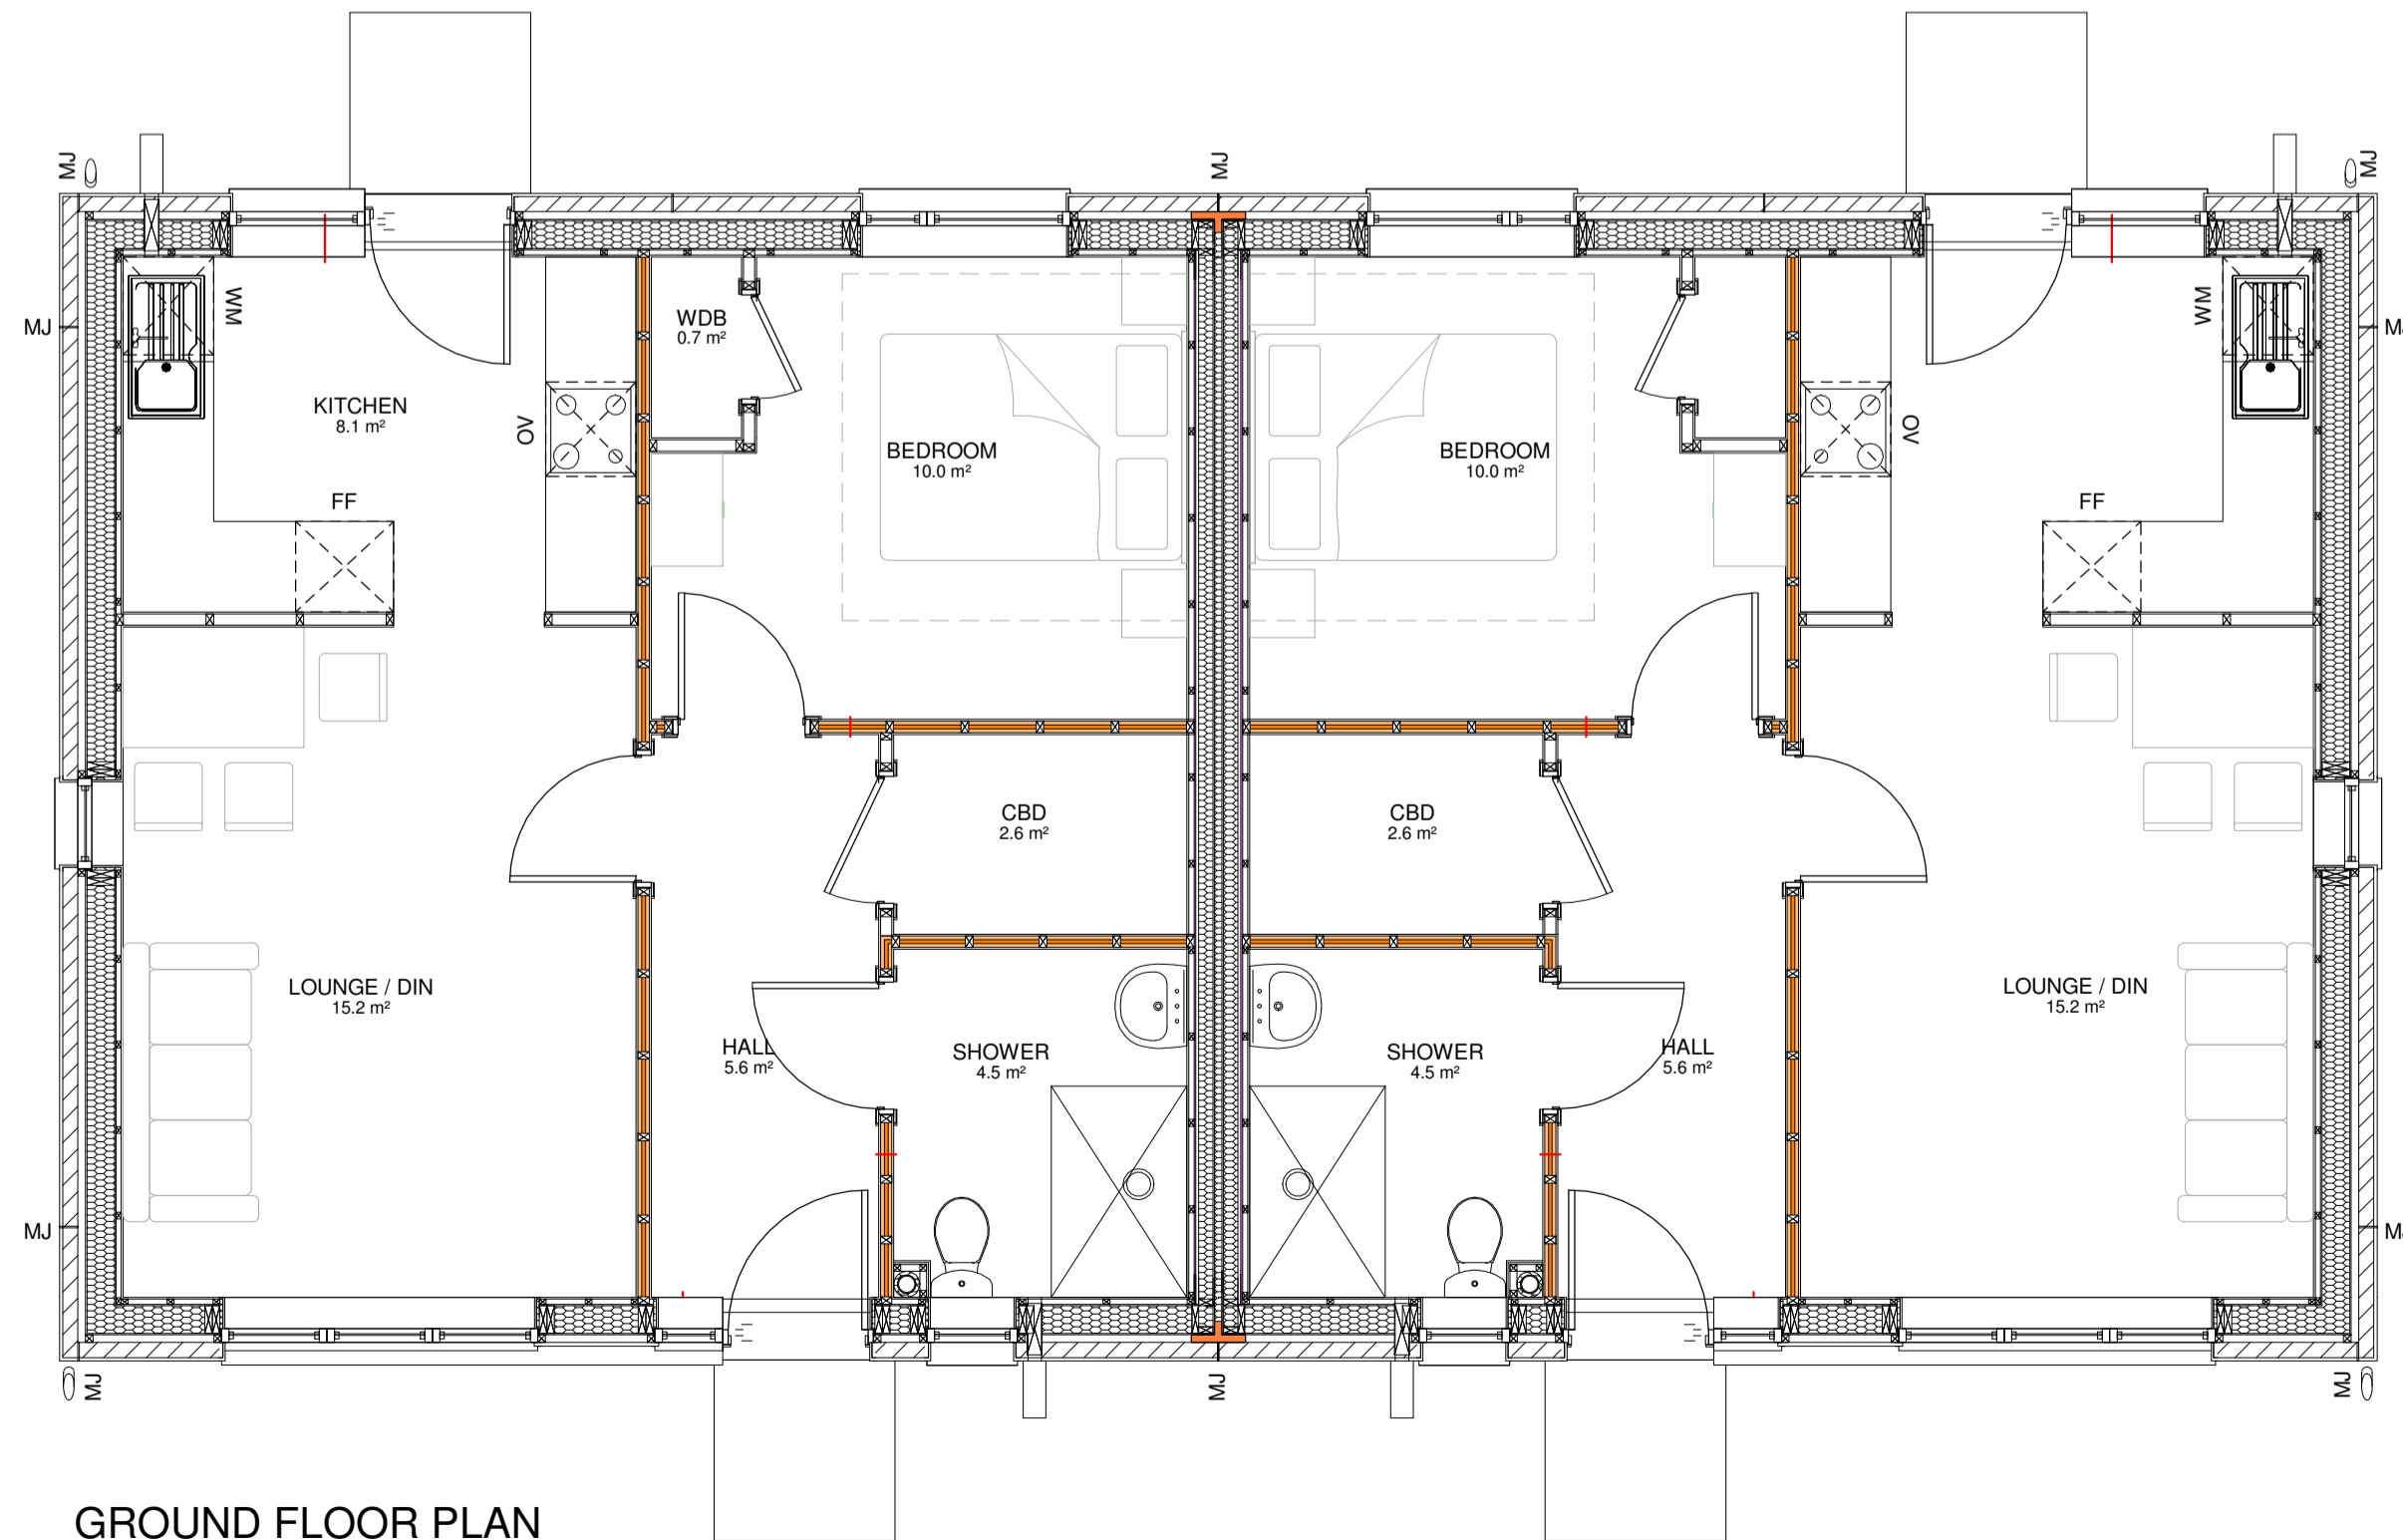

GROUND FLOOR PLAN

1 : 50

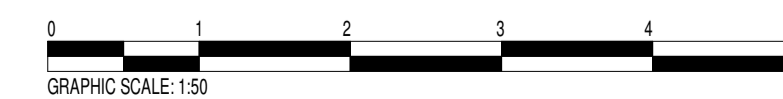

DATE	REVISION	REV	DRW	CHK
26.02.20	Revised planning drawing	A	BW	GD

This drawing has been prepared solely for the use of DAVALL DEVELOPMENTS LTD and there are no representations of any kind made by NORR Consultants Limited to any party with whom NORR Consultants Limited has not entered into a contract

This drawing must not be used, reproduced or revised without written permission.

This drawing shall not be used for construction purposes until the "CONSTRUCTION" status appears under the Sheet Status.

Constructors must only work to figured dimensions which are to be checked on site. Do not scale from hard copy drawings

Keyplan

North Arrow

Detail Symbol

Detail No.
Sheet No.

NORR
NORR Consultants Limited.
An Ingenium International Company


5 Longman Road,
Inverness IV1 1RY
Scotland, UK
norr.com

Drawn BW	Date
Checked GD	Date
Scale 1 : 50 @ A1	
Client DAVALL DEVELOPMENTS LTD	
Project 23 AFFORDABLE HOUSES AT KINGUSSIE NE (2)	
Drawing Title HOUSE TYPE A - A	
Sheet Status	
Project No.	IAIV 16-0034
Drawing No.	AL(0)10
Rev.	A



Rear Elevation

1 : 50

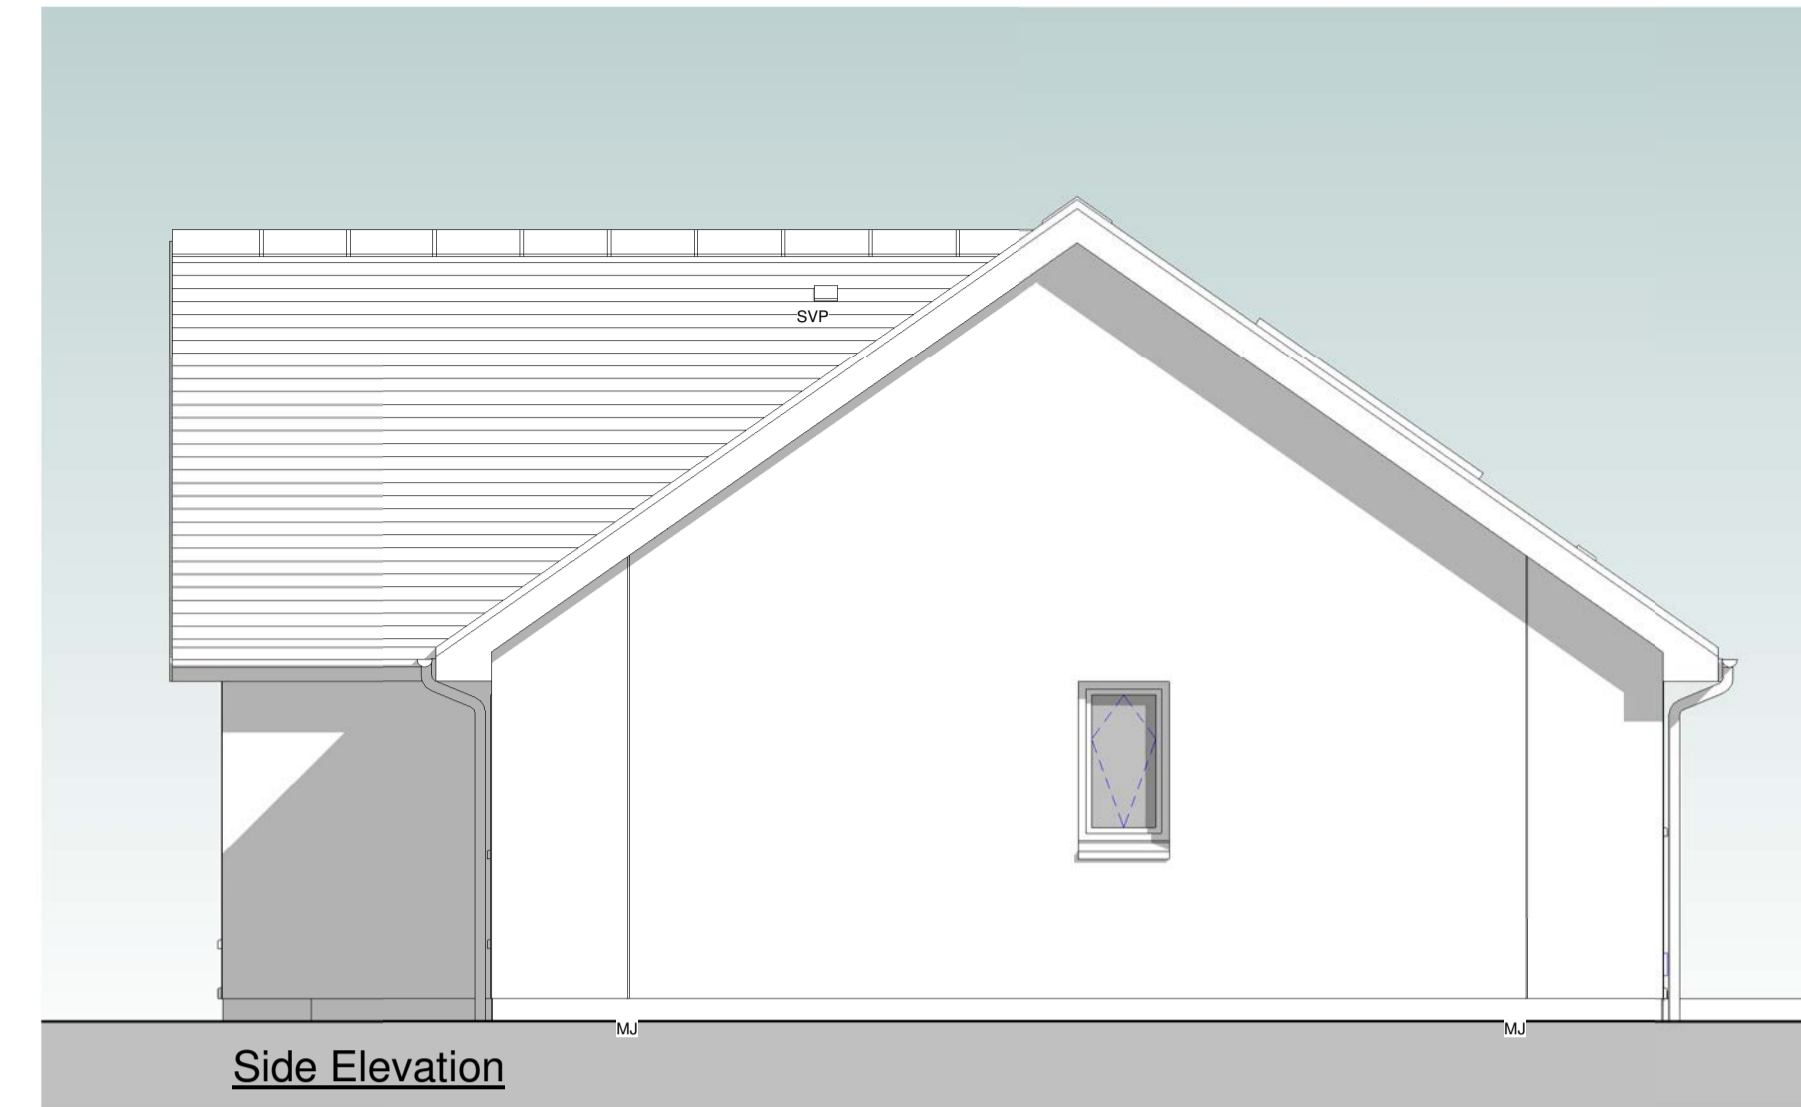


Side Elevation

1 : 50




Front Elevation

1 : 50

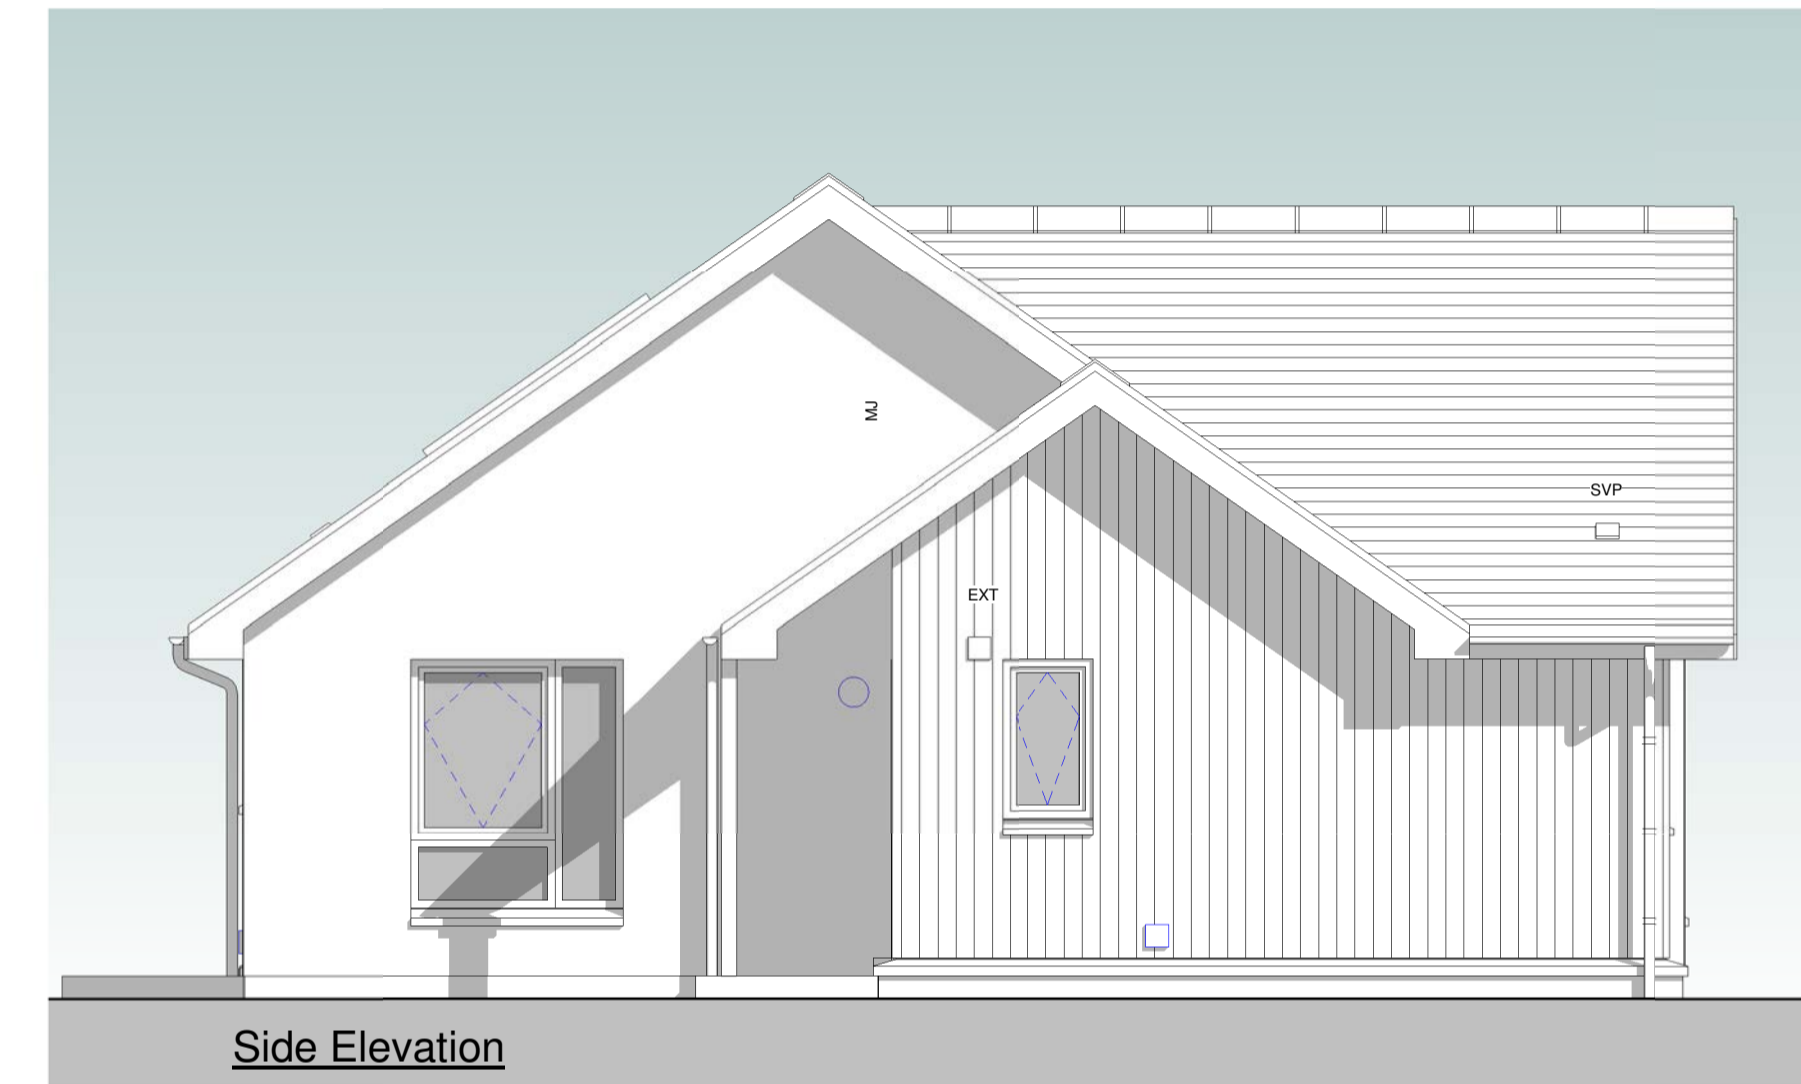


Side Elevation

1 : 50

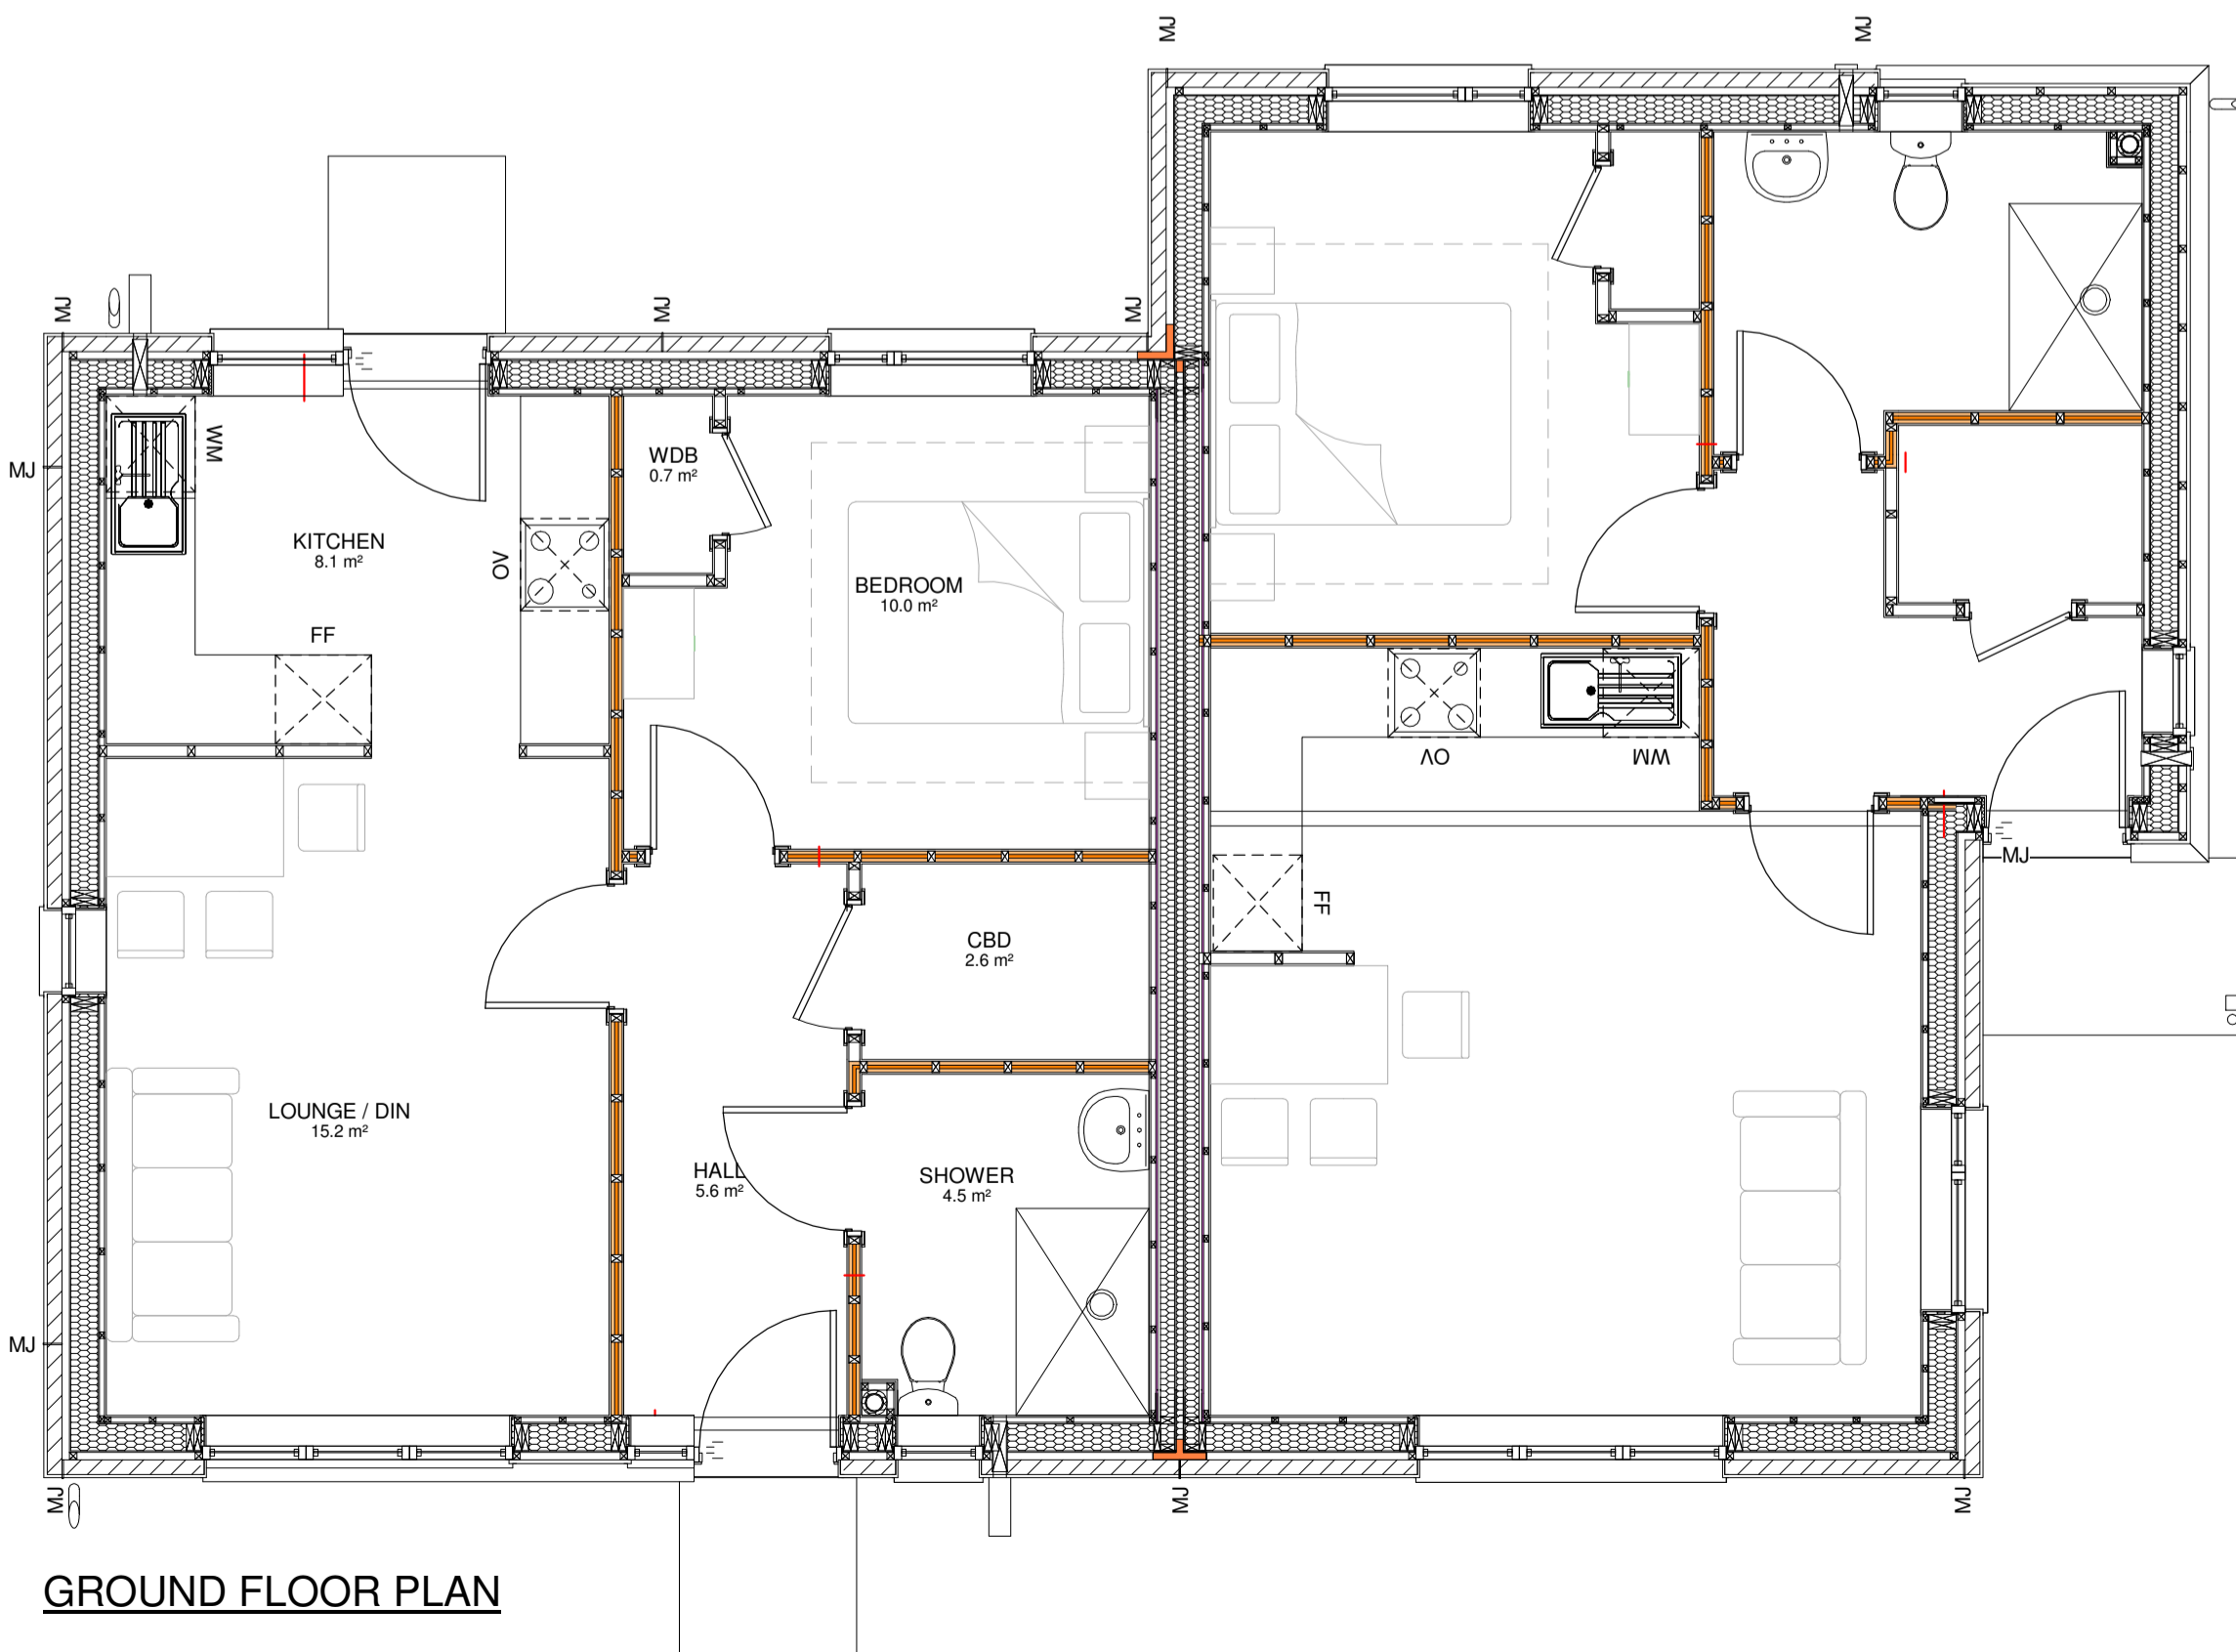

GROUND FLOOR PLAN

1 : 50

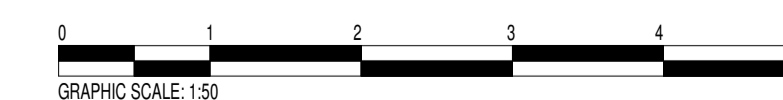

DATE	REVISION	REV	DRW	CHK
26.02.20	Revised planning drawing	A	BW	GD

This drawing has been prepared solely for the use of DAVALL DEVELOPMENTS LTD and there are no representations of any kind made by NORR Consultants Limited to any party with whom NORR Consultants Limited has not entered into a contract.

This drawing must not be used, reproduced or revised without written permission.

This drawing shall not be used for construction purposes until the "CONSTRUCTION" status appears under the Sheet Status.

Constructors must only work to figured dimensions which are to be checked on site. Do not scale from hard copy drawings

Keyplan

North Arrow

Detail Symbol

Detail No.
Sheet No.

NORR
NORR Consultants Limited.
An Ingenium International Company

5 Longman Road,
Inverness IV1 1RY
Scotland, UK
norr.com


Drawn BW	Date
Checked GD	Date
Scale 1 : 50 @ A1	
Client DAVALL DEVELOPMENTS LTD	
Project 23 AFFORDABLE HOUSES AT KINGUSSIE NE (2)	
Drawing Title HOUSE TYPE A - A1	
Sheet Status	
Project No.	IAIV 16-0034
Drawing No.	AL(0)11
Rev.	A

ISO A1 - 594mmx841mm



Rear Elevation

1 : 50

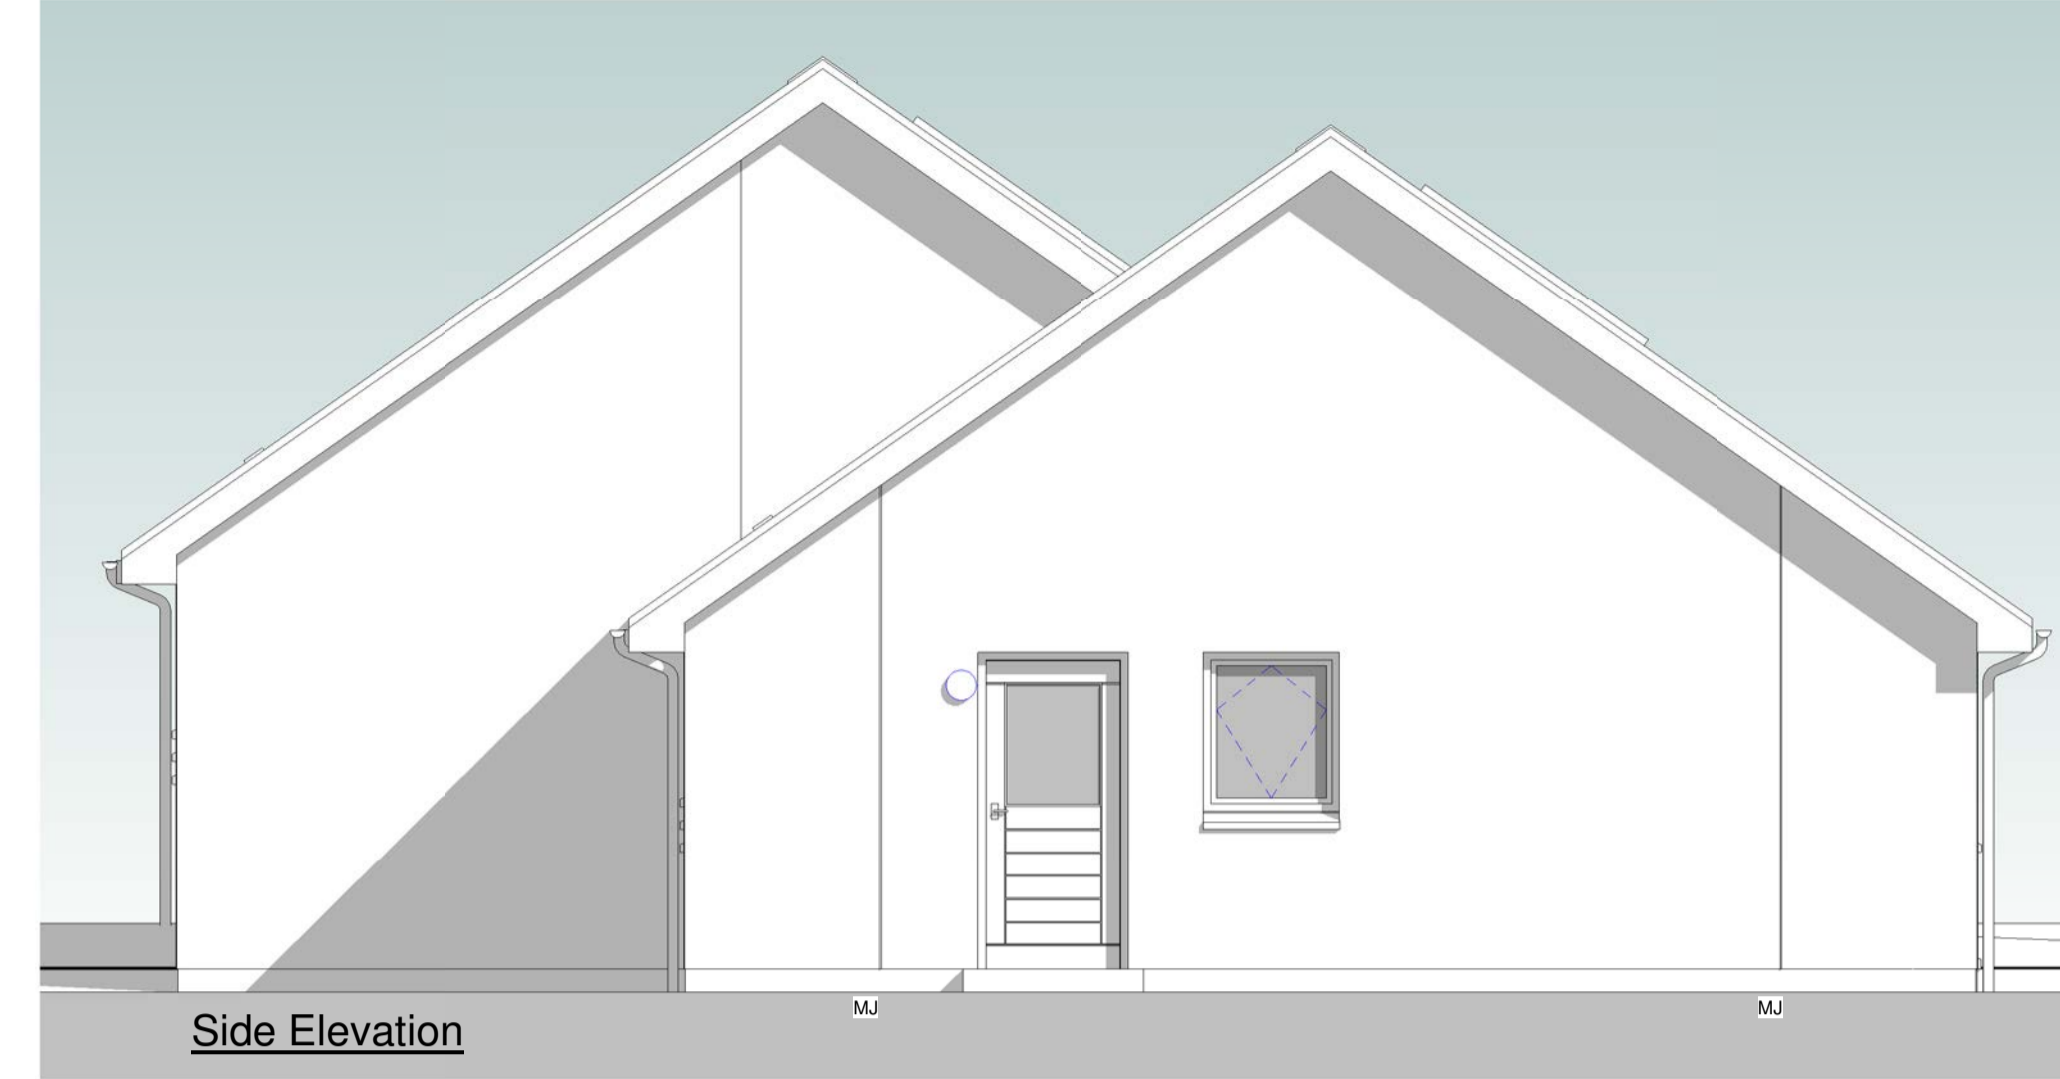

Side Elevation

1 : 50




Front Elevation

1 : 50



Side Elevation

1 : 50

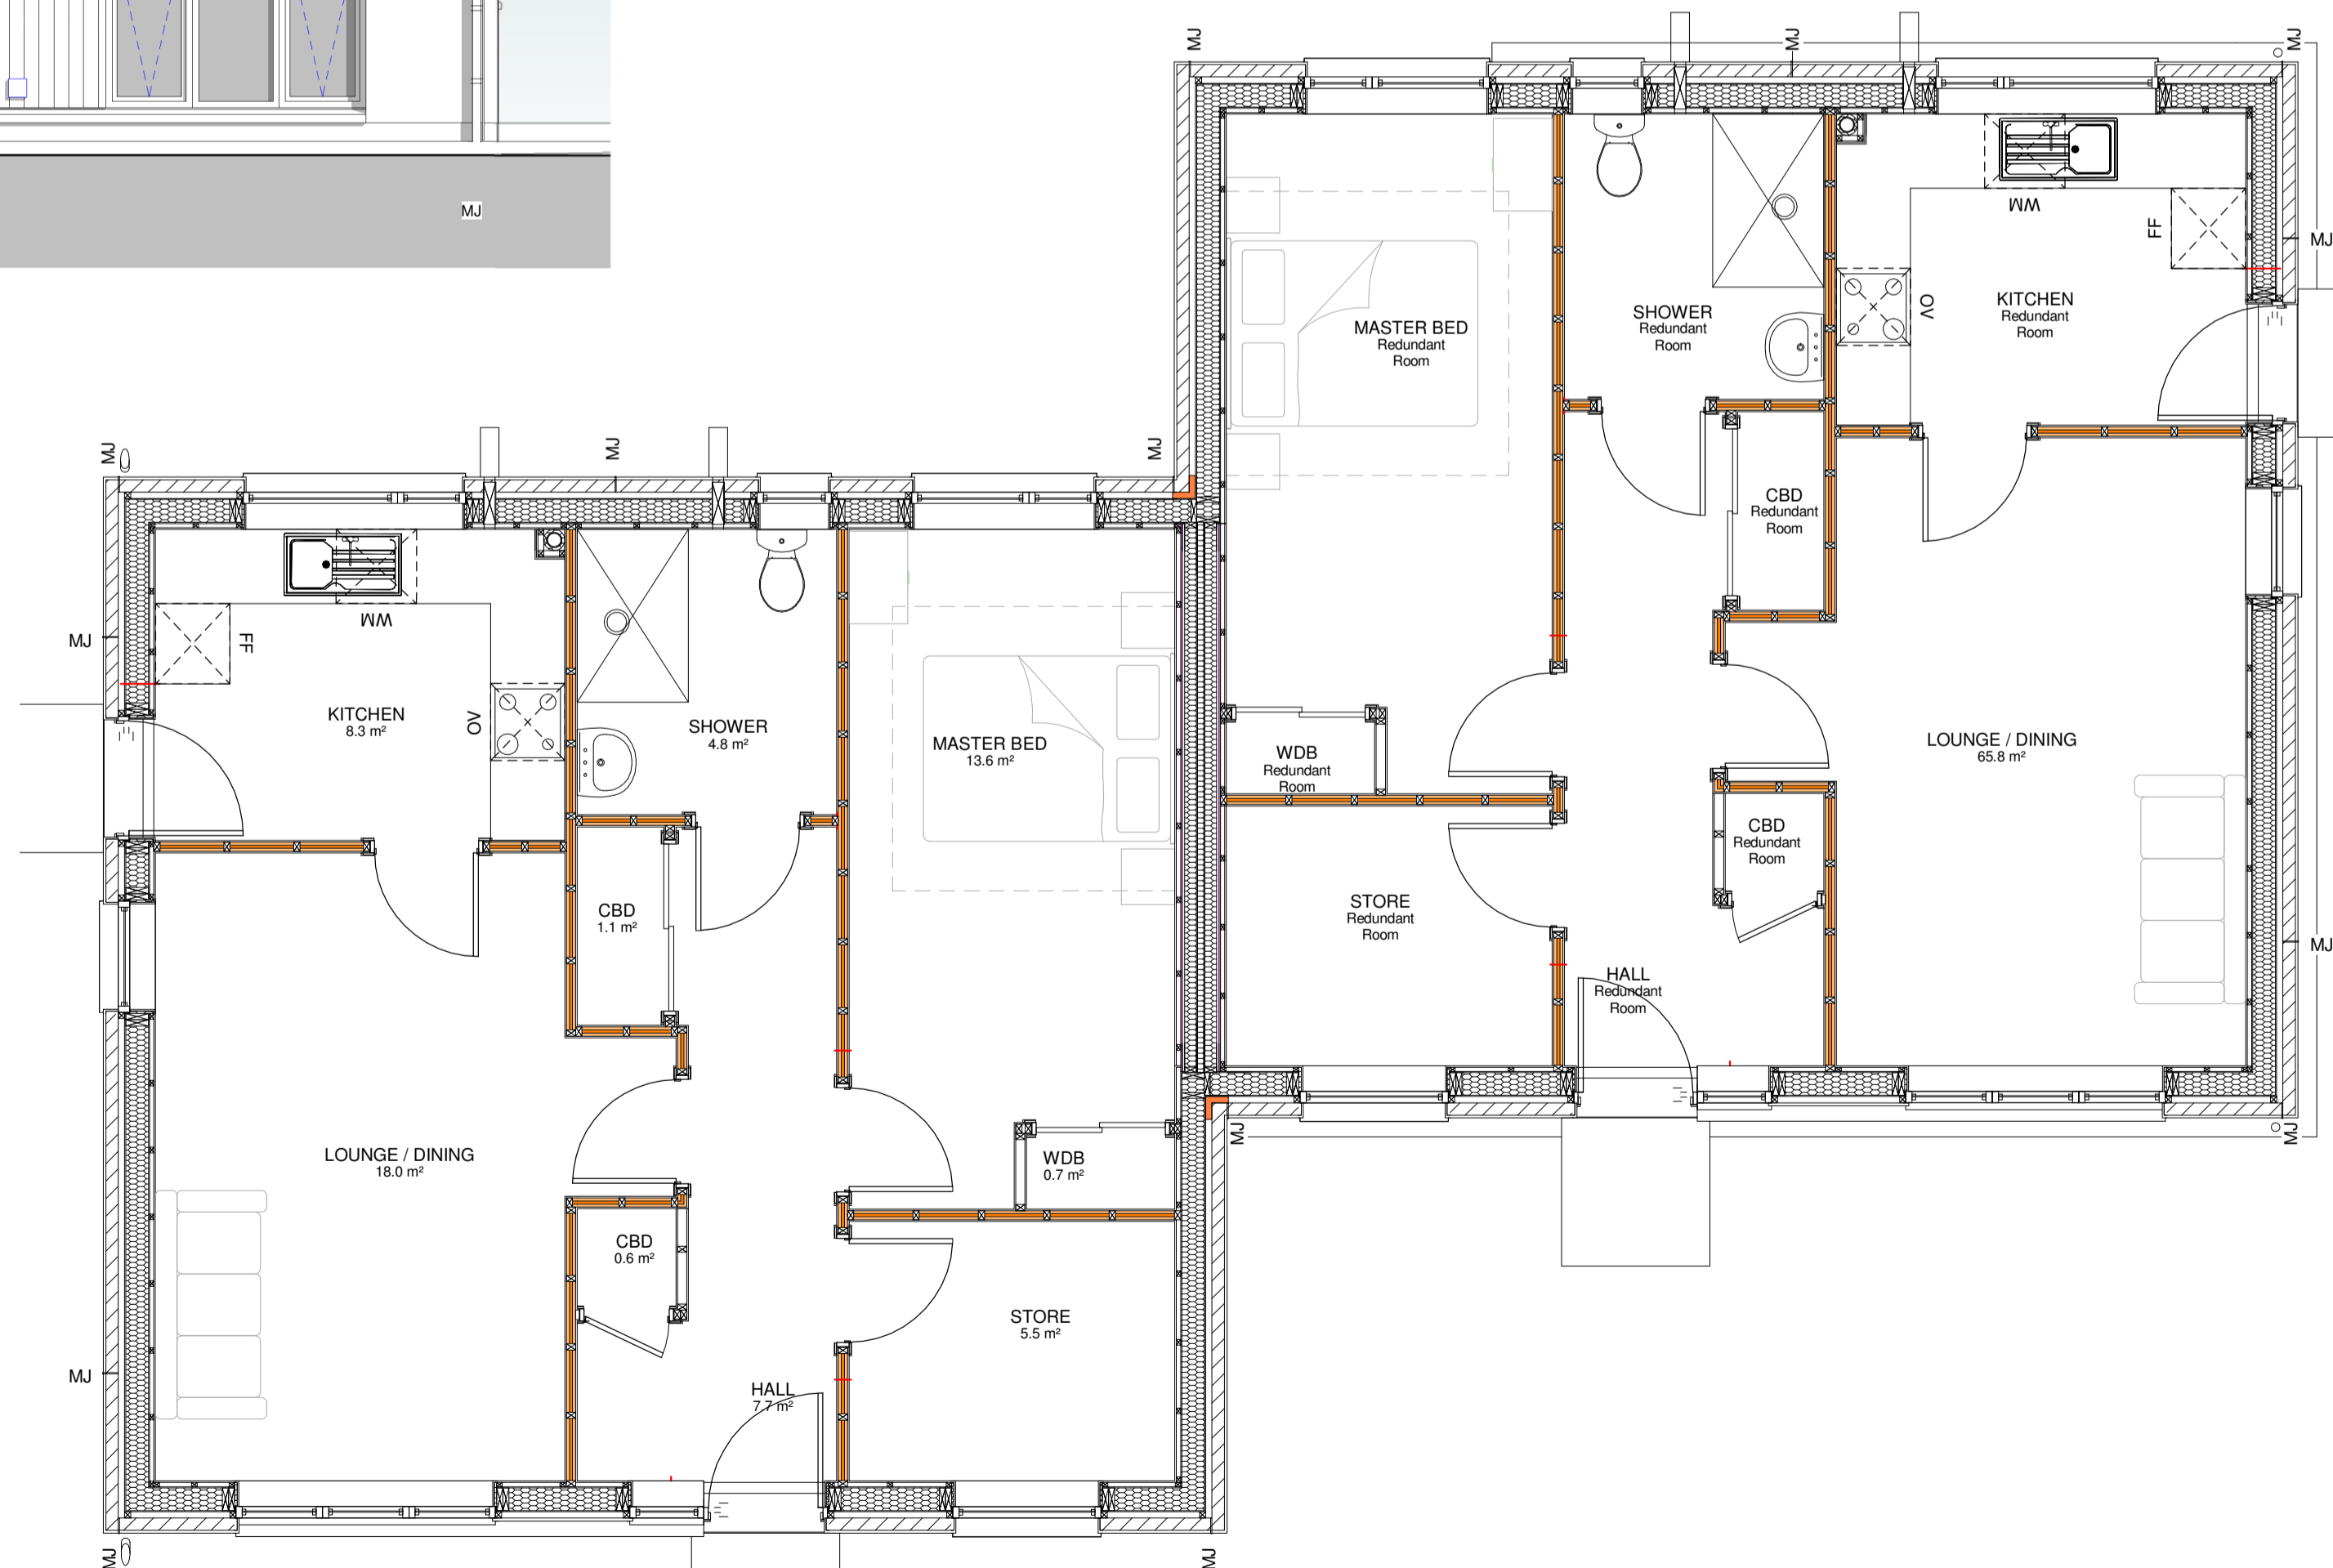

GROUND FLOOR PLAN

1 : 50



DATE	REVISION	REV	DRW	CHK
26.02.20	Revised planning drawing	A	BW	GD

This drawing has been prepared solely for the use of DAVALL DEVELOPMENTS LTD and there are no representations of any kind made by NORR Consultants Limited to any party with whom NORR Consultants Limited has not entered into a contract

This drawing must not be used, reproduced or revised without written permission.

This drawing shall not be used for construction purposes until the "CONSTRUCTION" status appears under the Sheet Status.

Constructors must only work to figured dimensions which are to be checked on site. Do not scale from hard copy drawings

Keyplan

North Arrow

Detail Symbol

Detail No. Sheet No.

NORR
 NORR Consultants Limited.
 An Ingenium International Company

5 Longman Road,
 Inverness IV1 1RY
 Scotland, UK
 norr.com


Drawn BW	Date
Checked GD	Date
Scale 1 : 50 @ A1	
Client DAVALL DEVELOPMENTS LTD	
Project 23 AFFORDABLE HOUSES AT KINGUSSIE NE (2)	
Drawing Title HOUSE TYPE B1 - B1	
Sheet Status	
Project No. IAIV 16-0034	Rev. A
Drawing No. AL(0)12	

ISO A1 - 594mmx841mm




Side Elevation

1 : 50

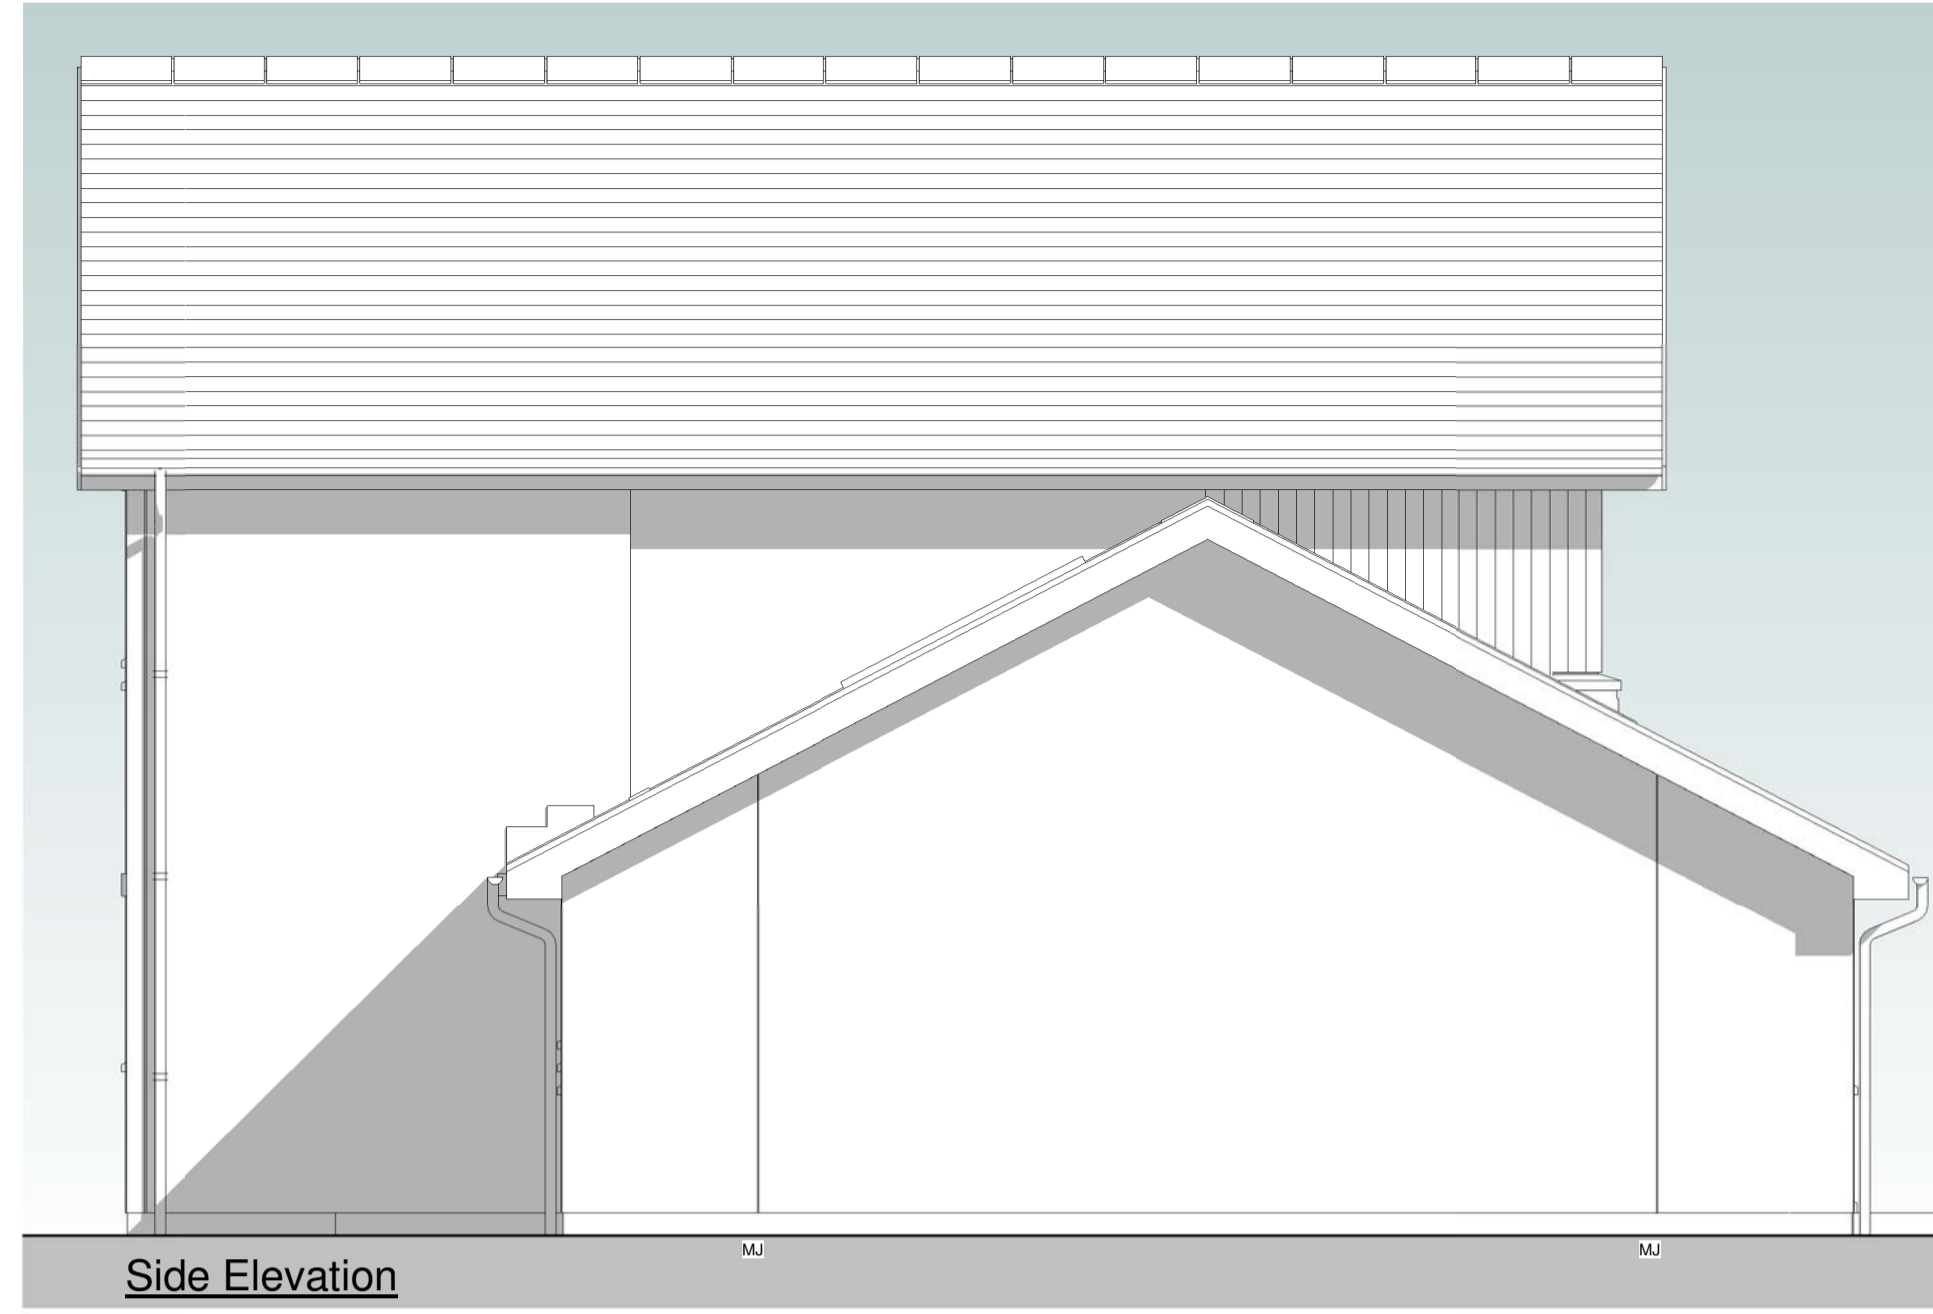


Side Elevation

1 : 50

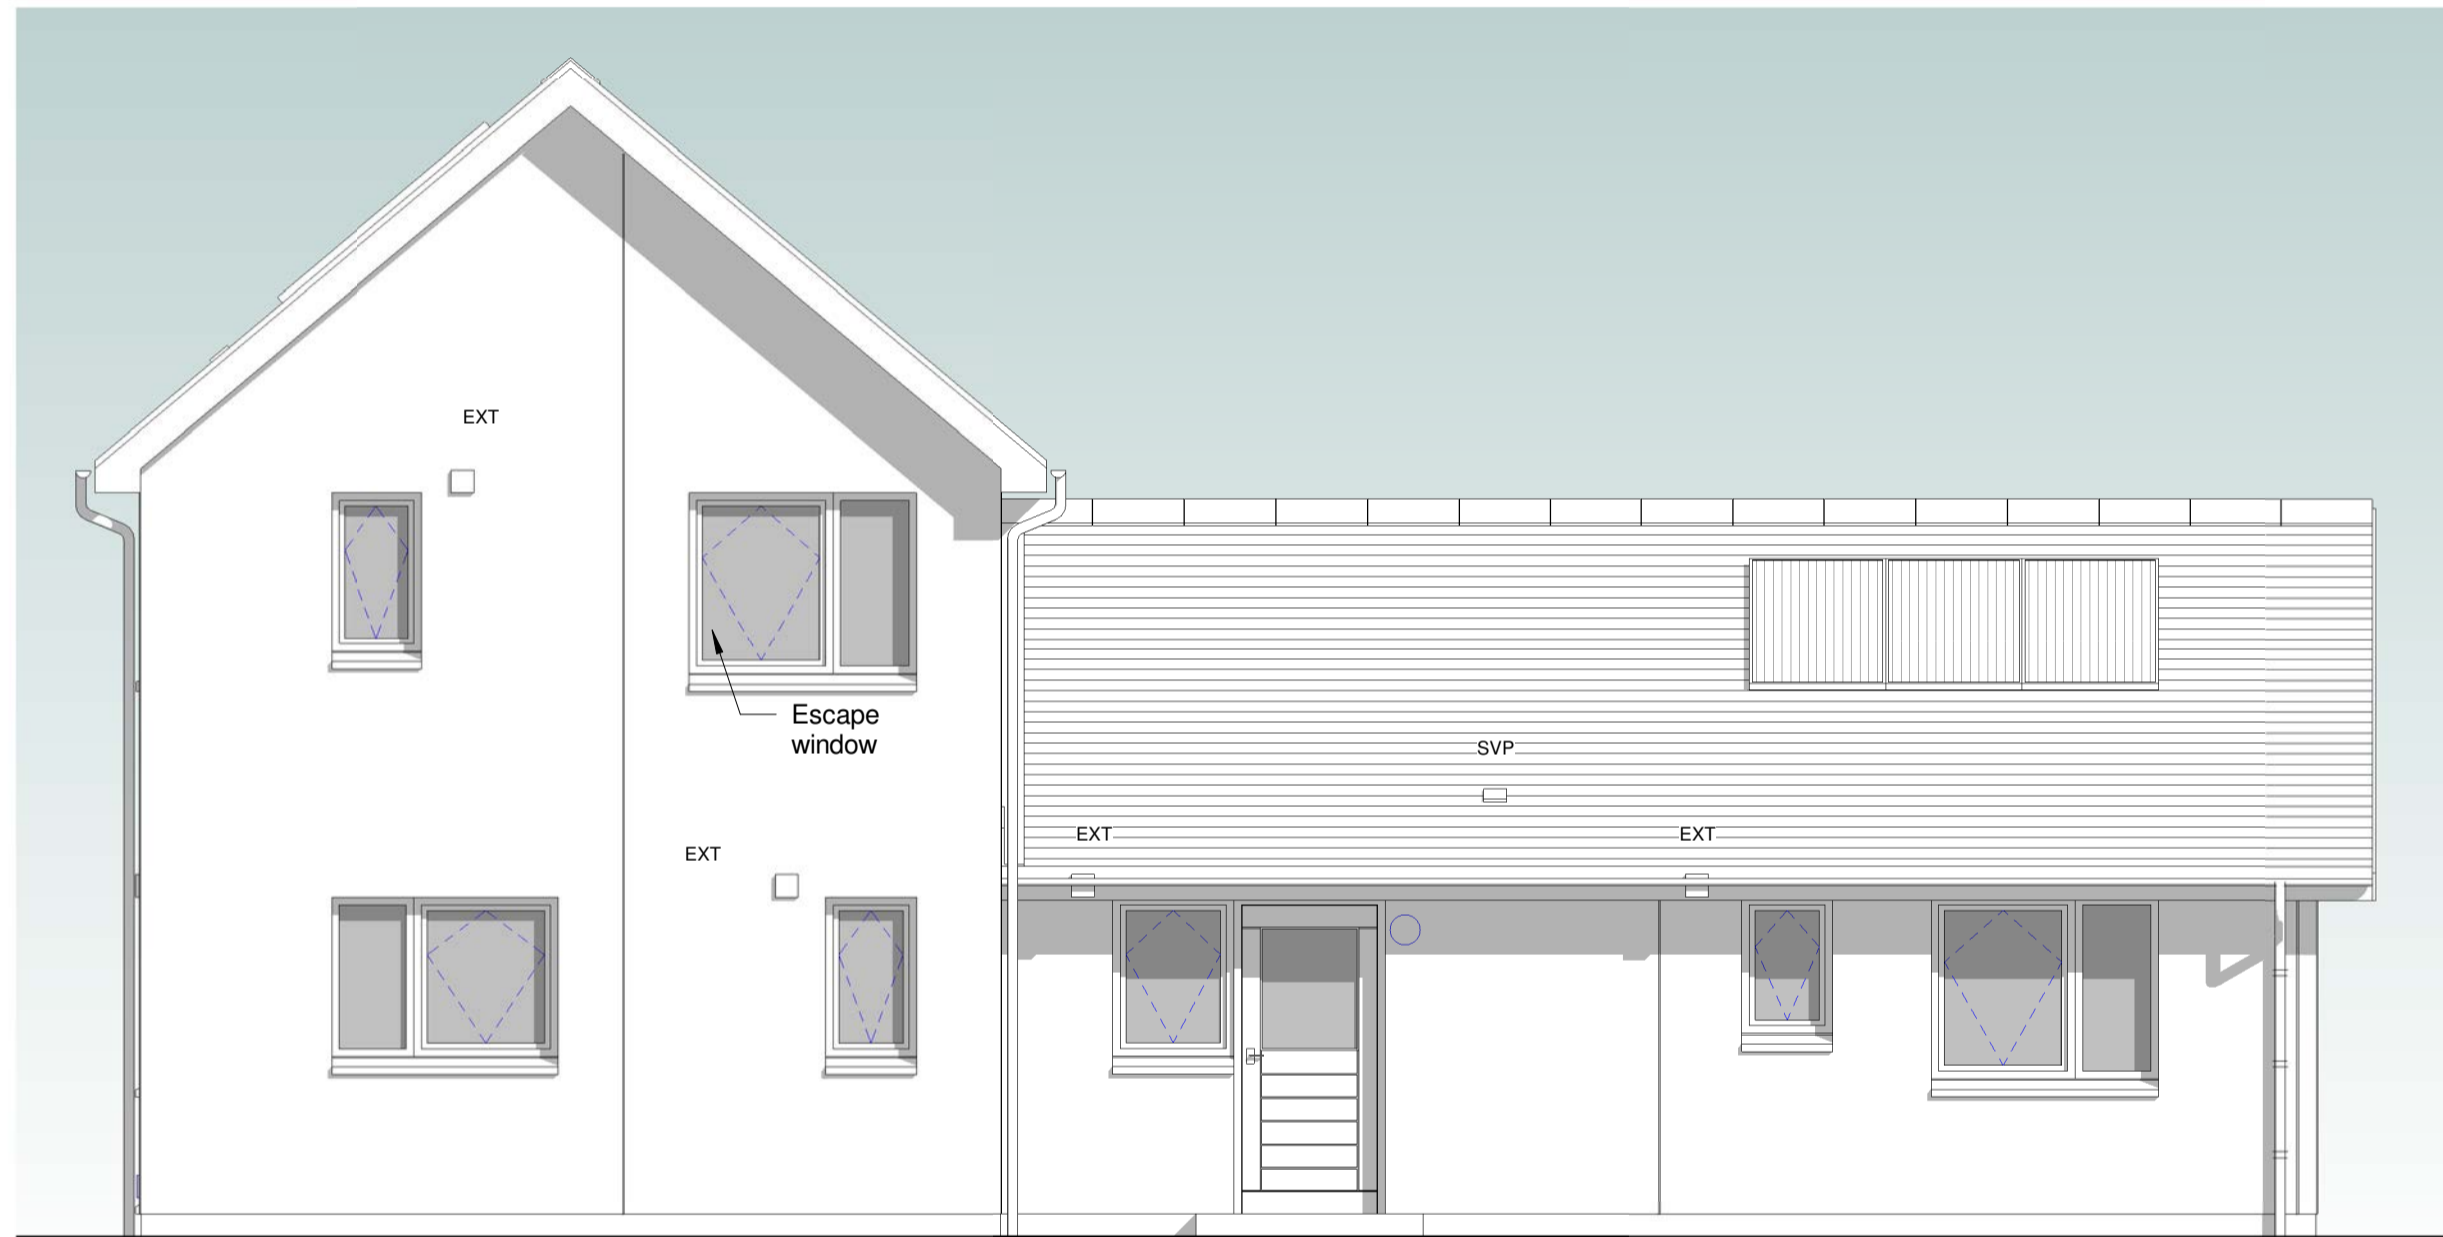


Rear Elevation

1 : 50

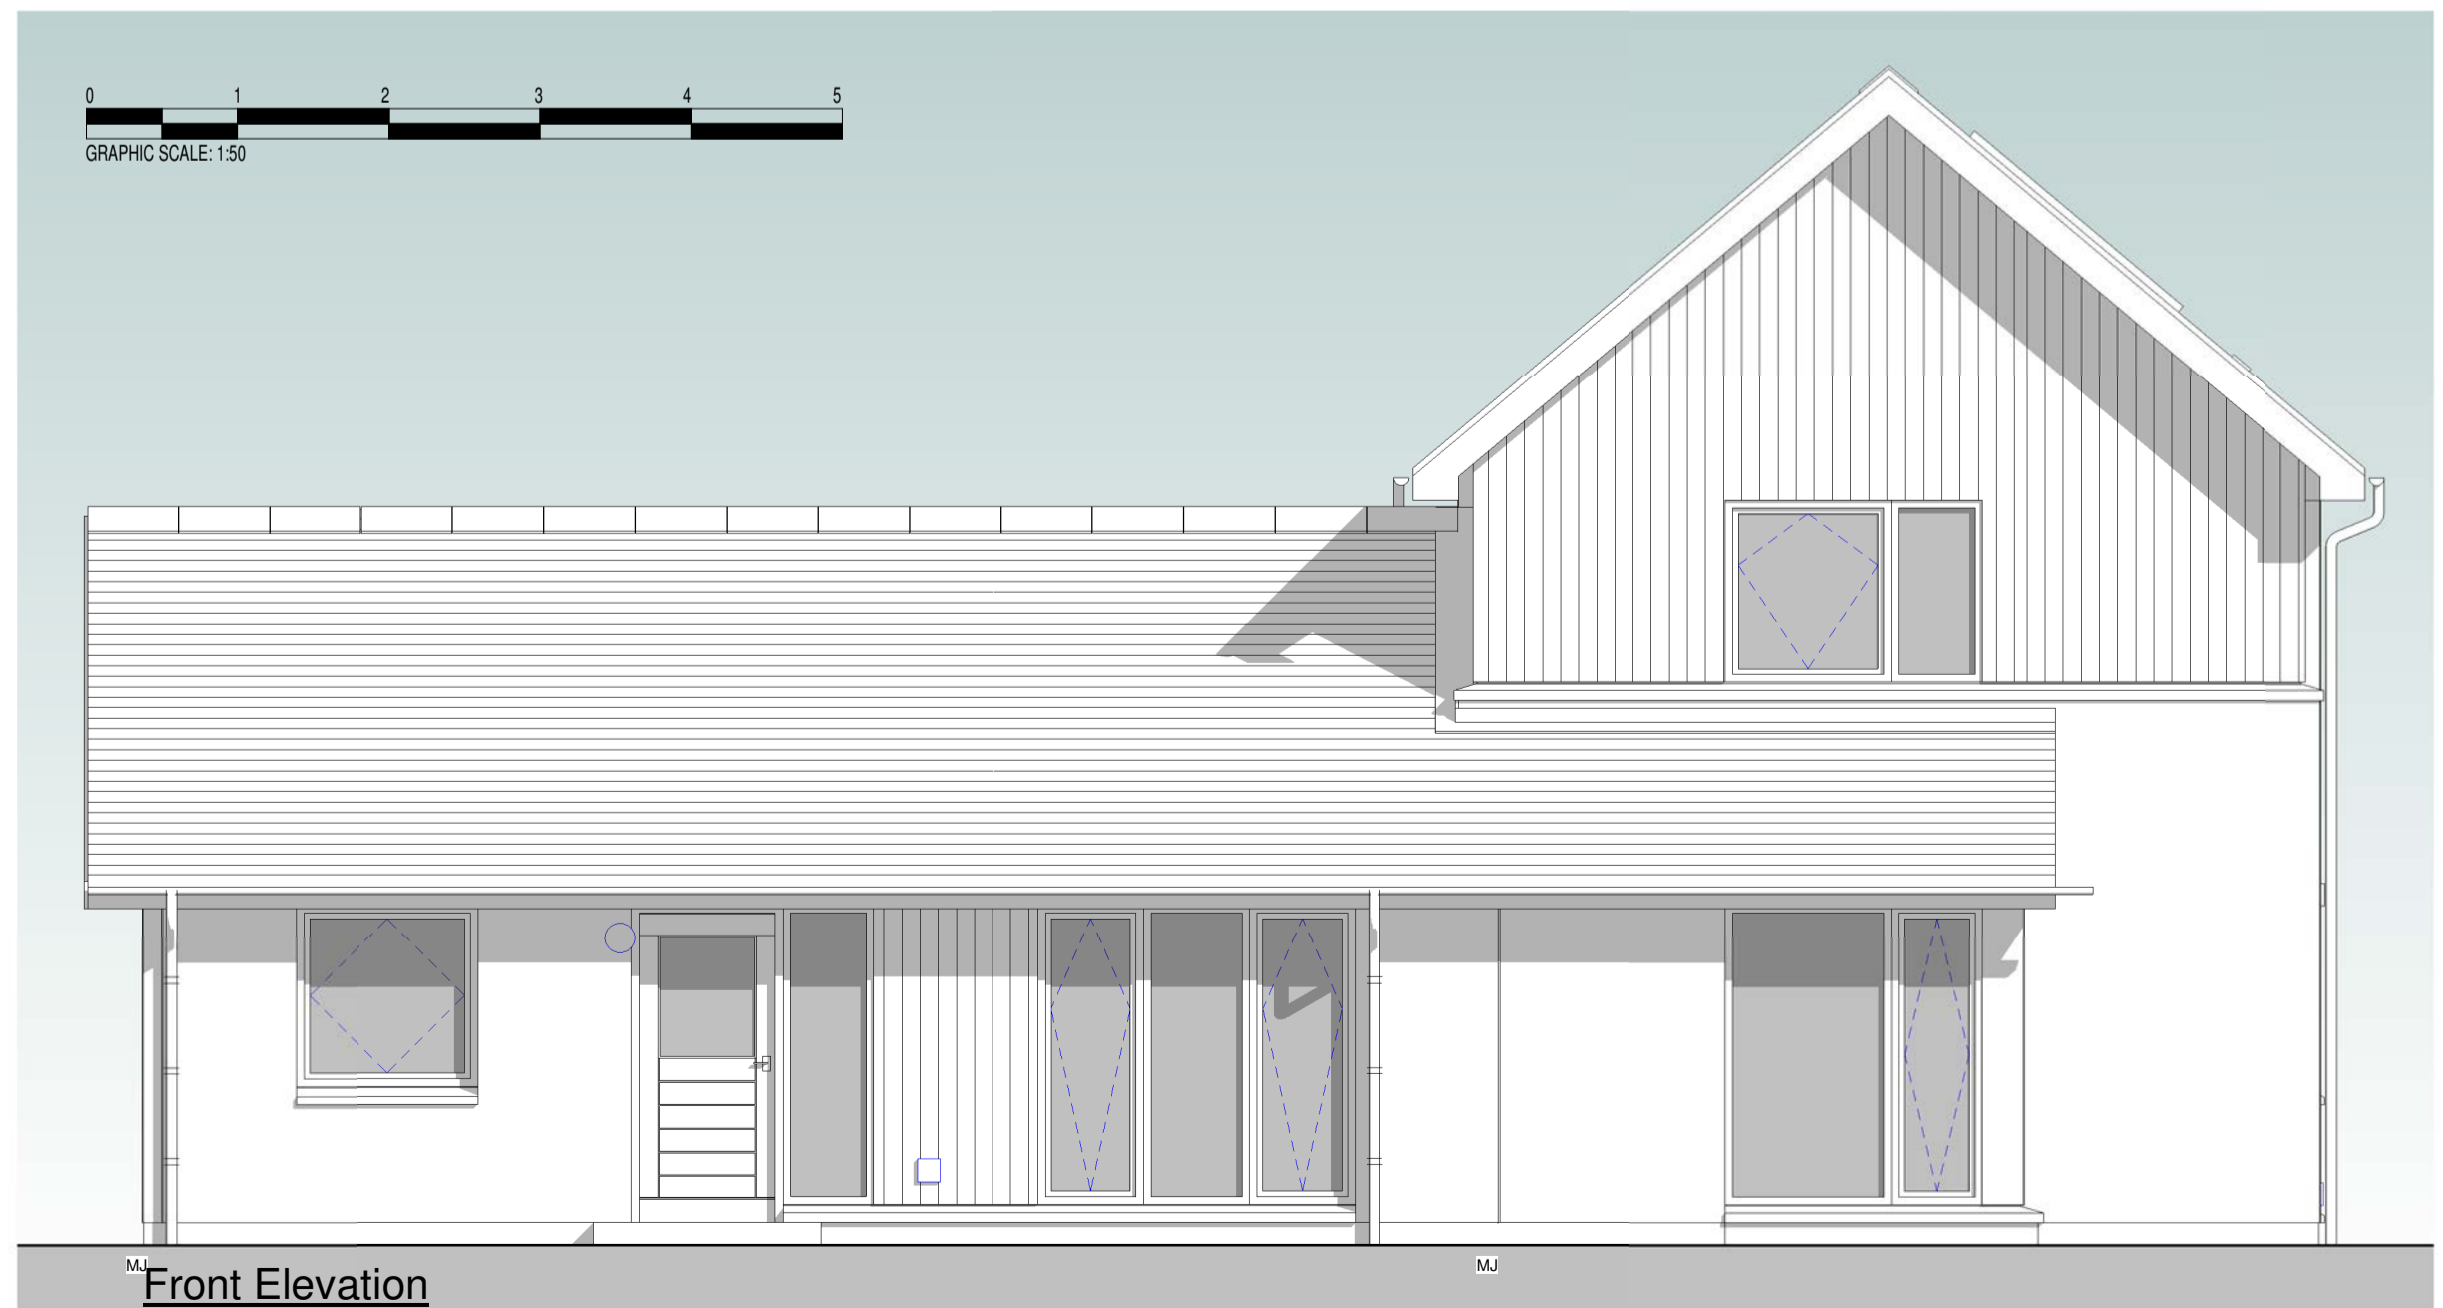


Front Elevation

1 : 50

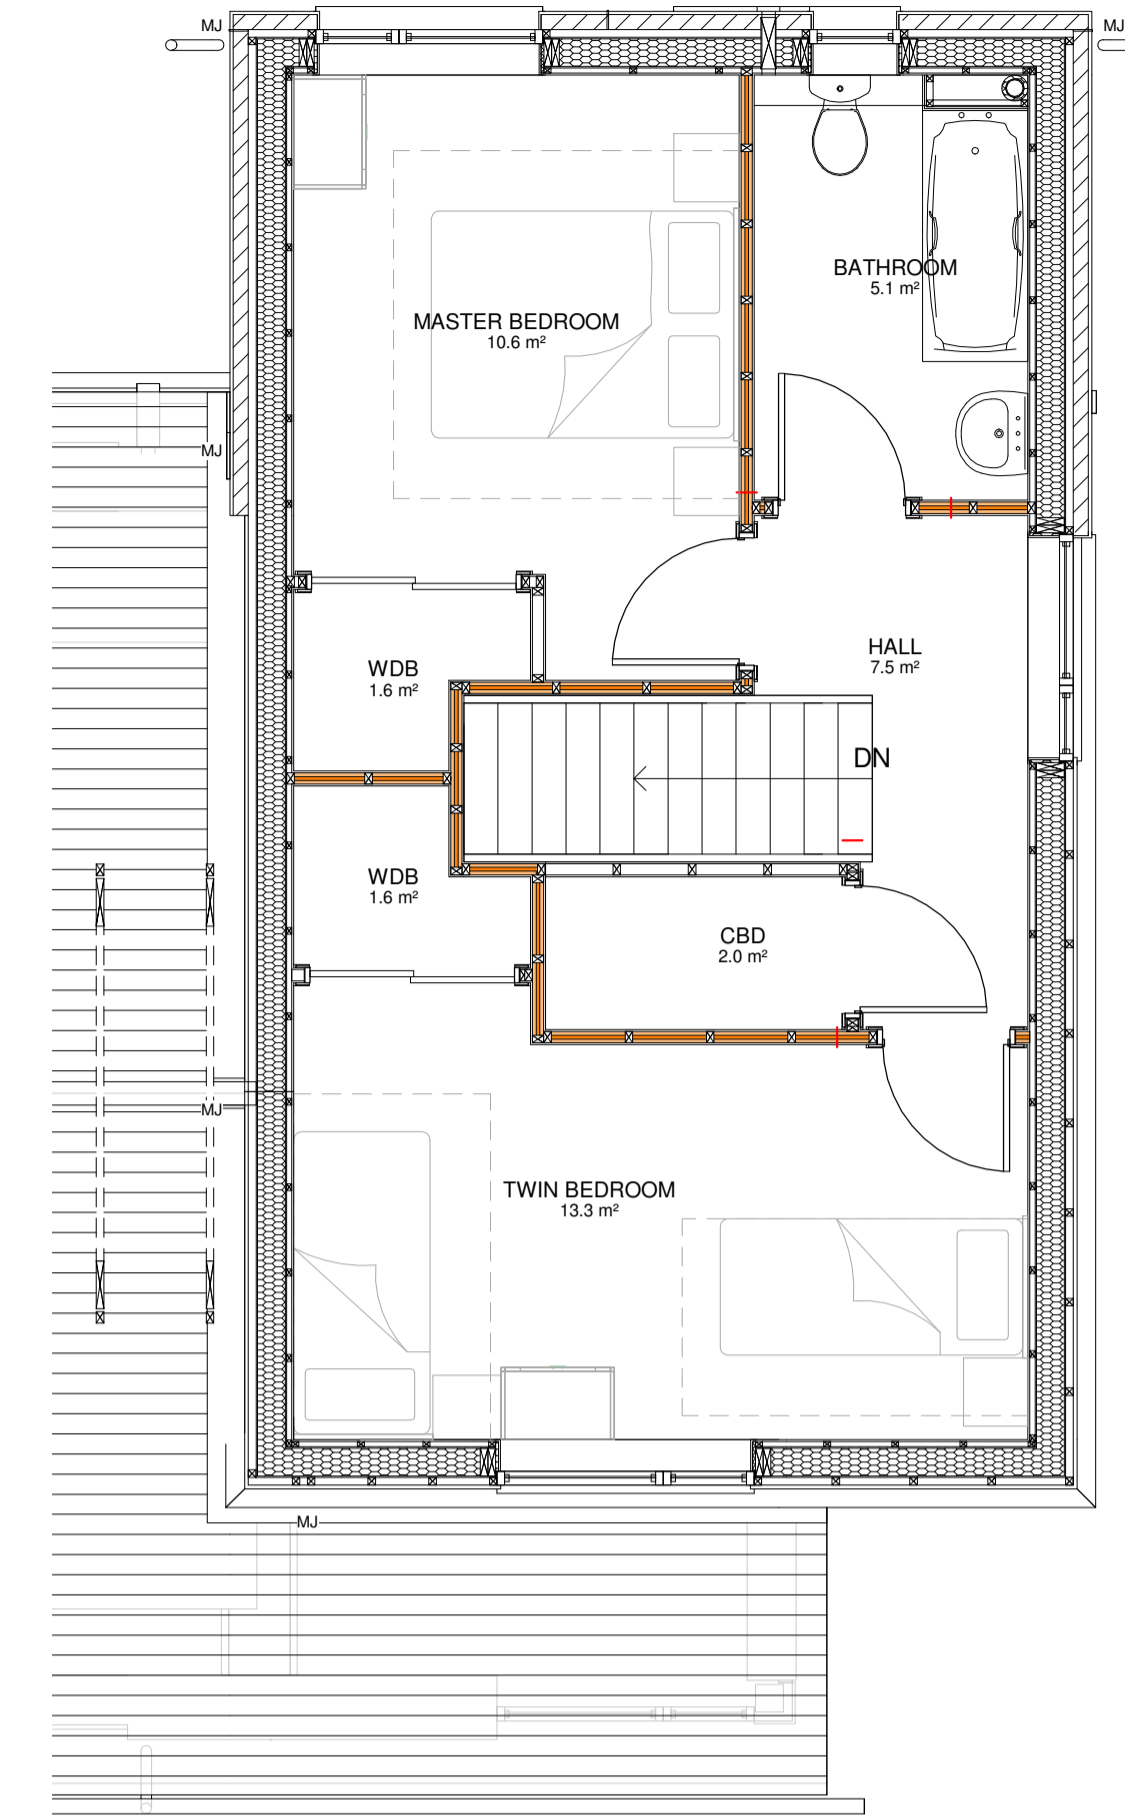

FIRST FLOOR PLAN

1 : 50

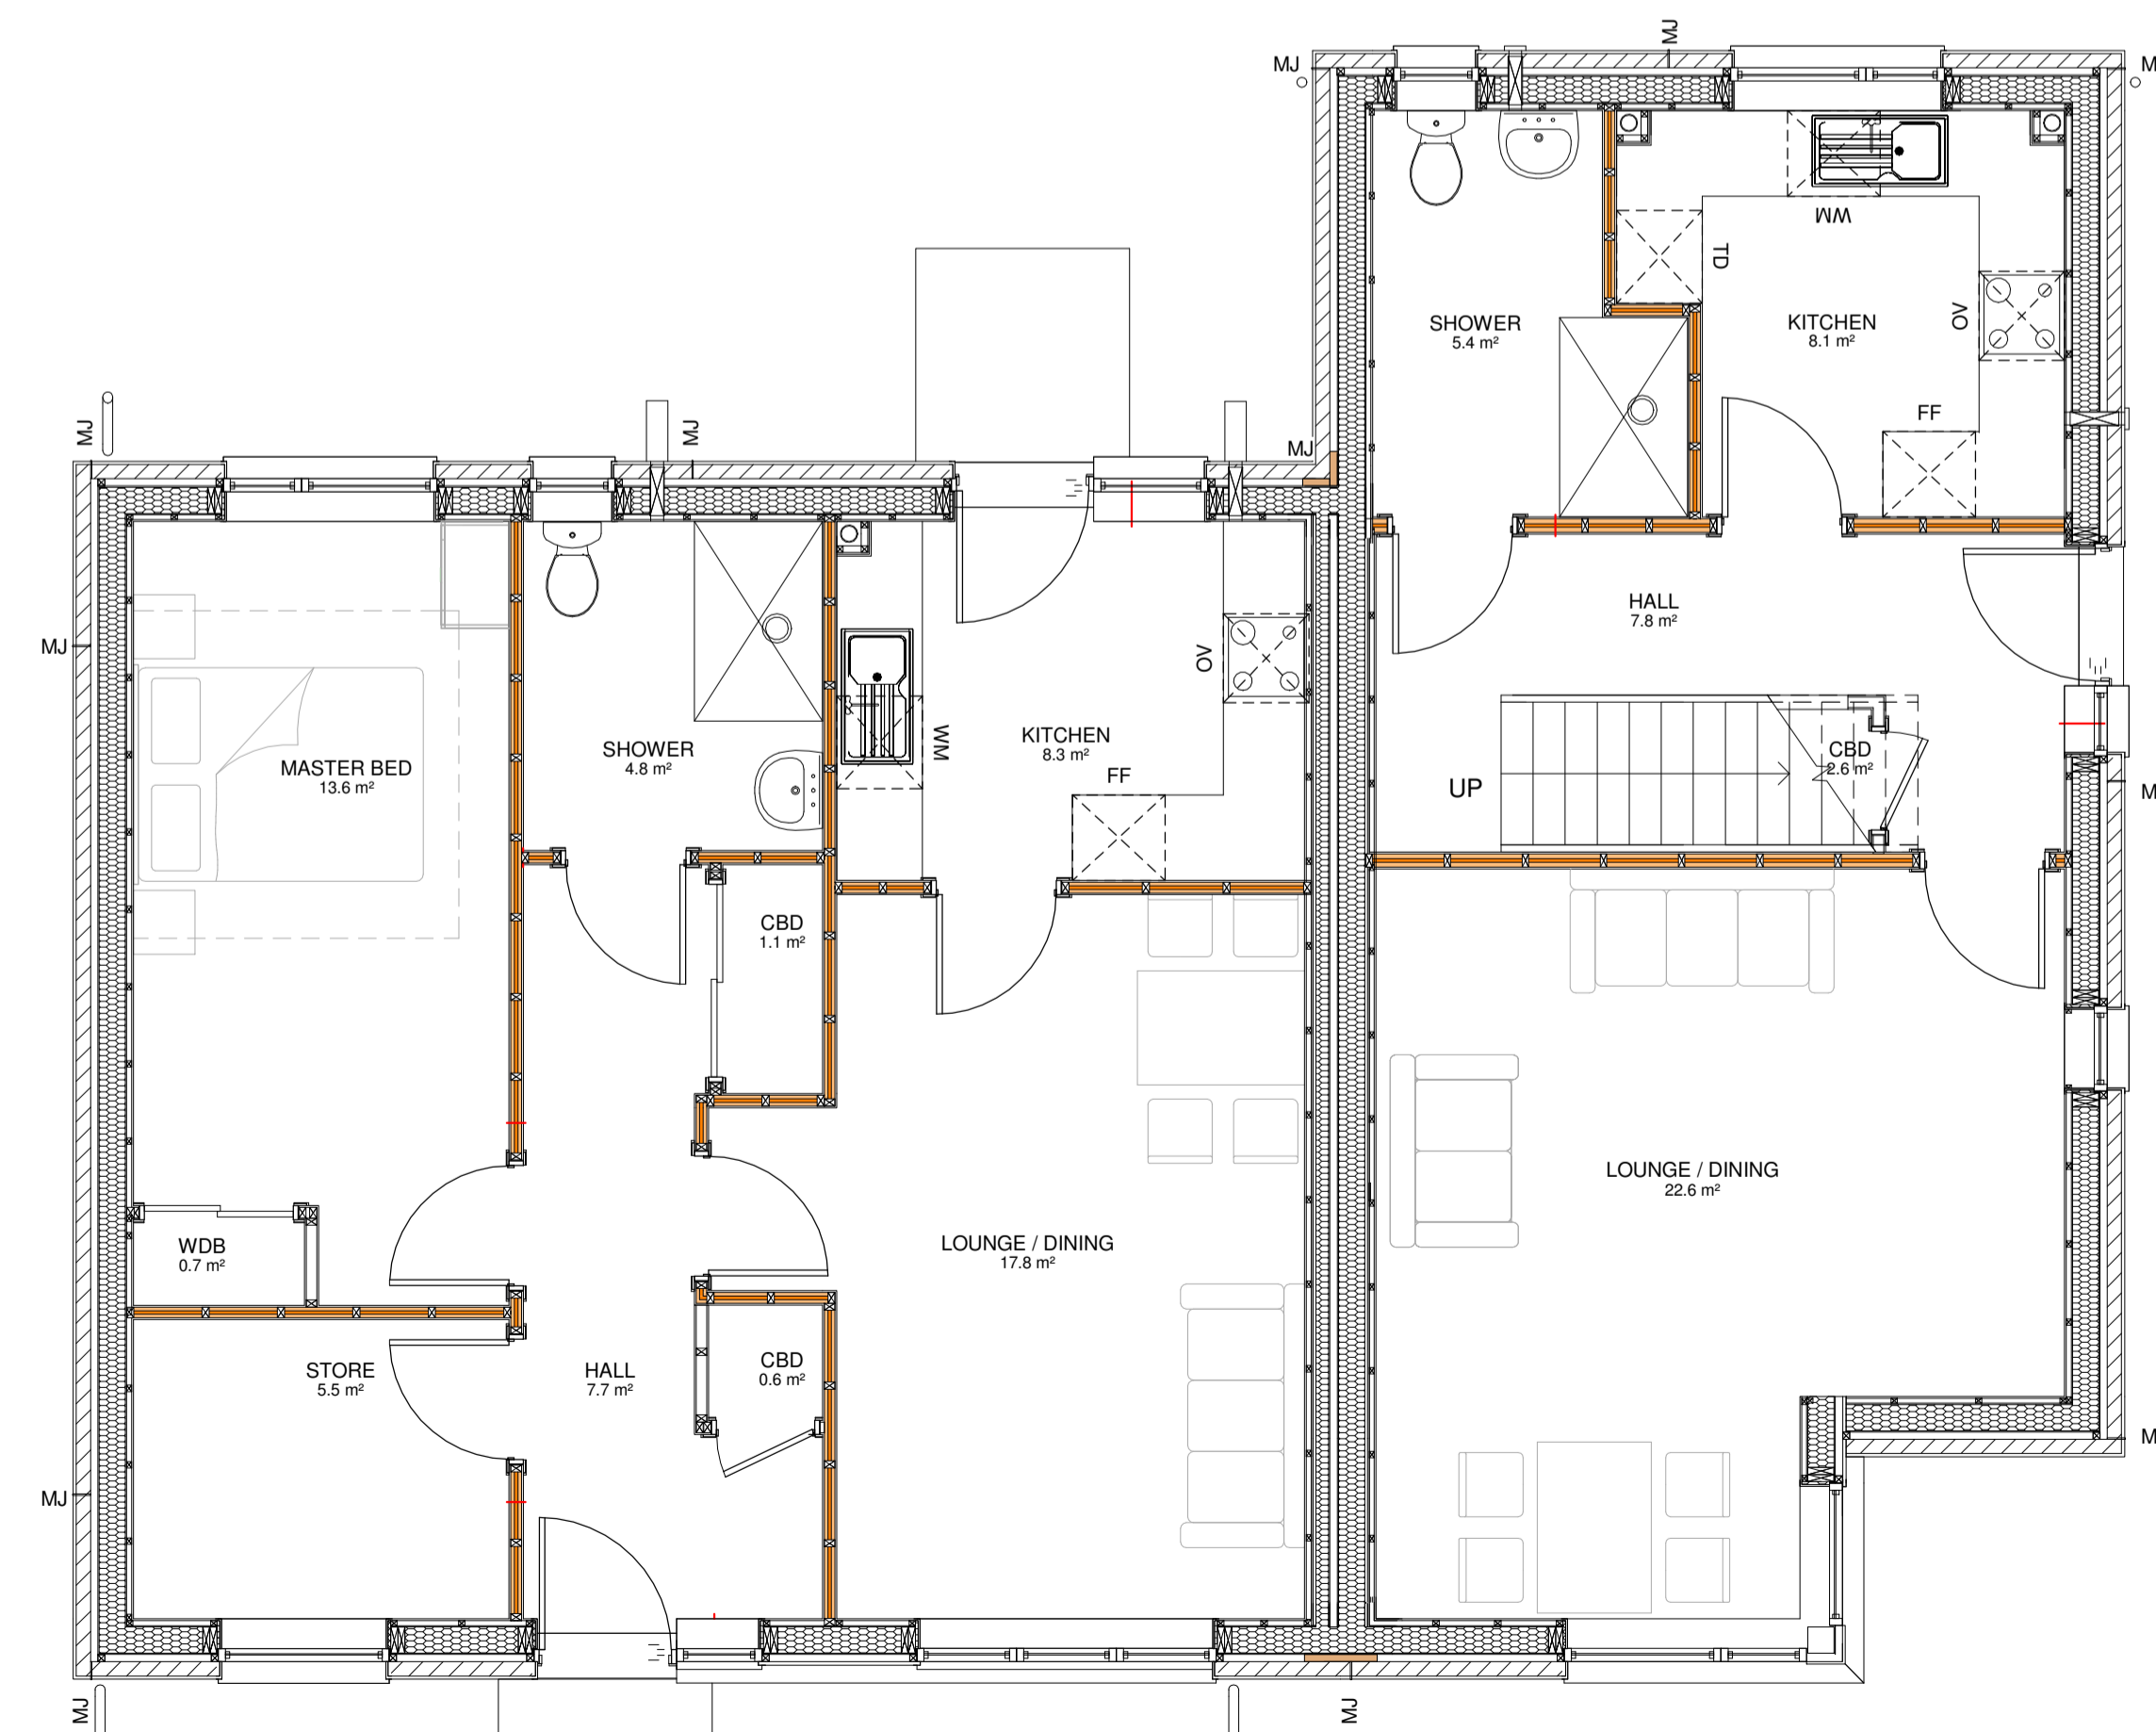

GROUND FLOOR PLAN

1 : 50

DATE	REVISION	REV	DRW	CHK
26.02.20	Revised planning drawing	A	BW	GD

This drawing has been prepared solely for the use of DAVALL DEVELOPMENTS LTD and there are no representations of any kind made by NORR Consultants Limited to any party with whom NORR Consultants Limited has not entered into a contract.

This drawing must not be used, reproduced or revised without written permission.

This drawing shall not be used for construction purposes until the "CONSTRUCTION" status appears under the Sheet Status.

Constructors must only work to figured dimensions which are to be checked on site. Do not scale from hard copy drawings

Keyplan

North Arrow

Detail Symbol

Detail No. Sheet No.

NORR
 NORR Consultants Limited.
 An Ingenium International Company

5 Longman Road,
 Inverness IV1 1RY
 Scotland, UK
 norr.com


Drawn BW	Date
Checked GD	Date
Scale 1 : 50 @ A1	
Client DAVALL DEVELOPMENTS LTD	
Project 23 AFFORDABLE HOUSES AT KINGUSSIE NE (2)	
Drawing Title HOUSE TYPE B1 - C	
Sheet Status	
Project No. IAIV 16-0034	Rev. A
Drawing No. AL(0)13	

ISO A1 - 594mmx841mm



Side Elevation

1 : 50

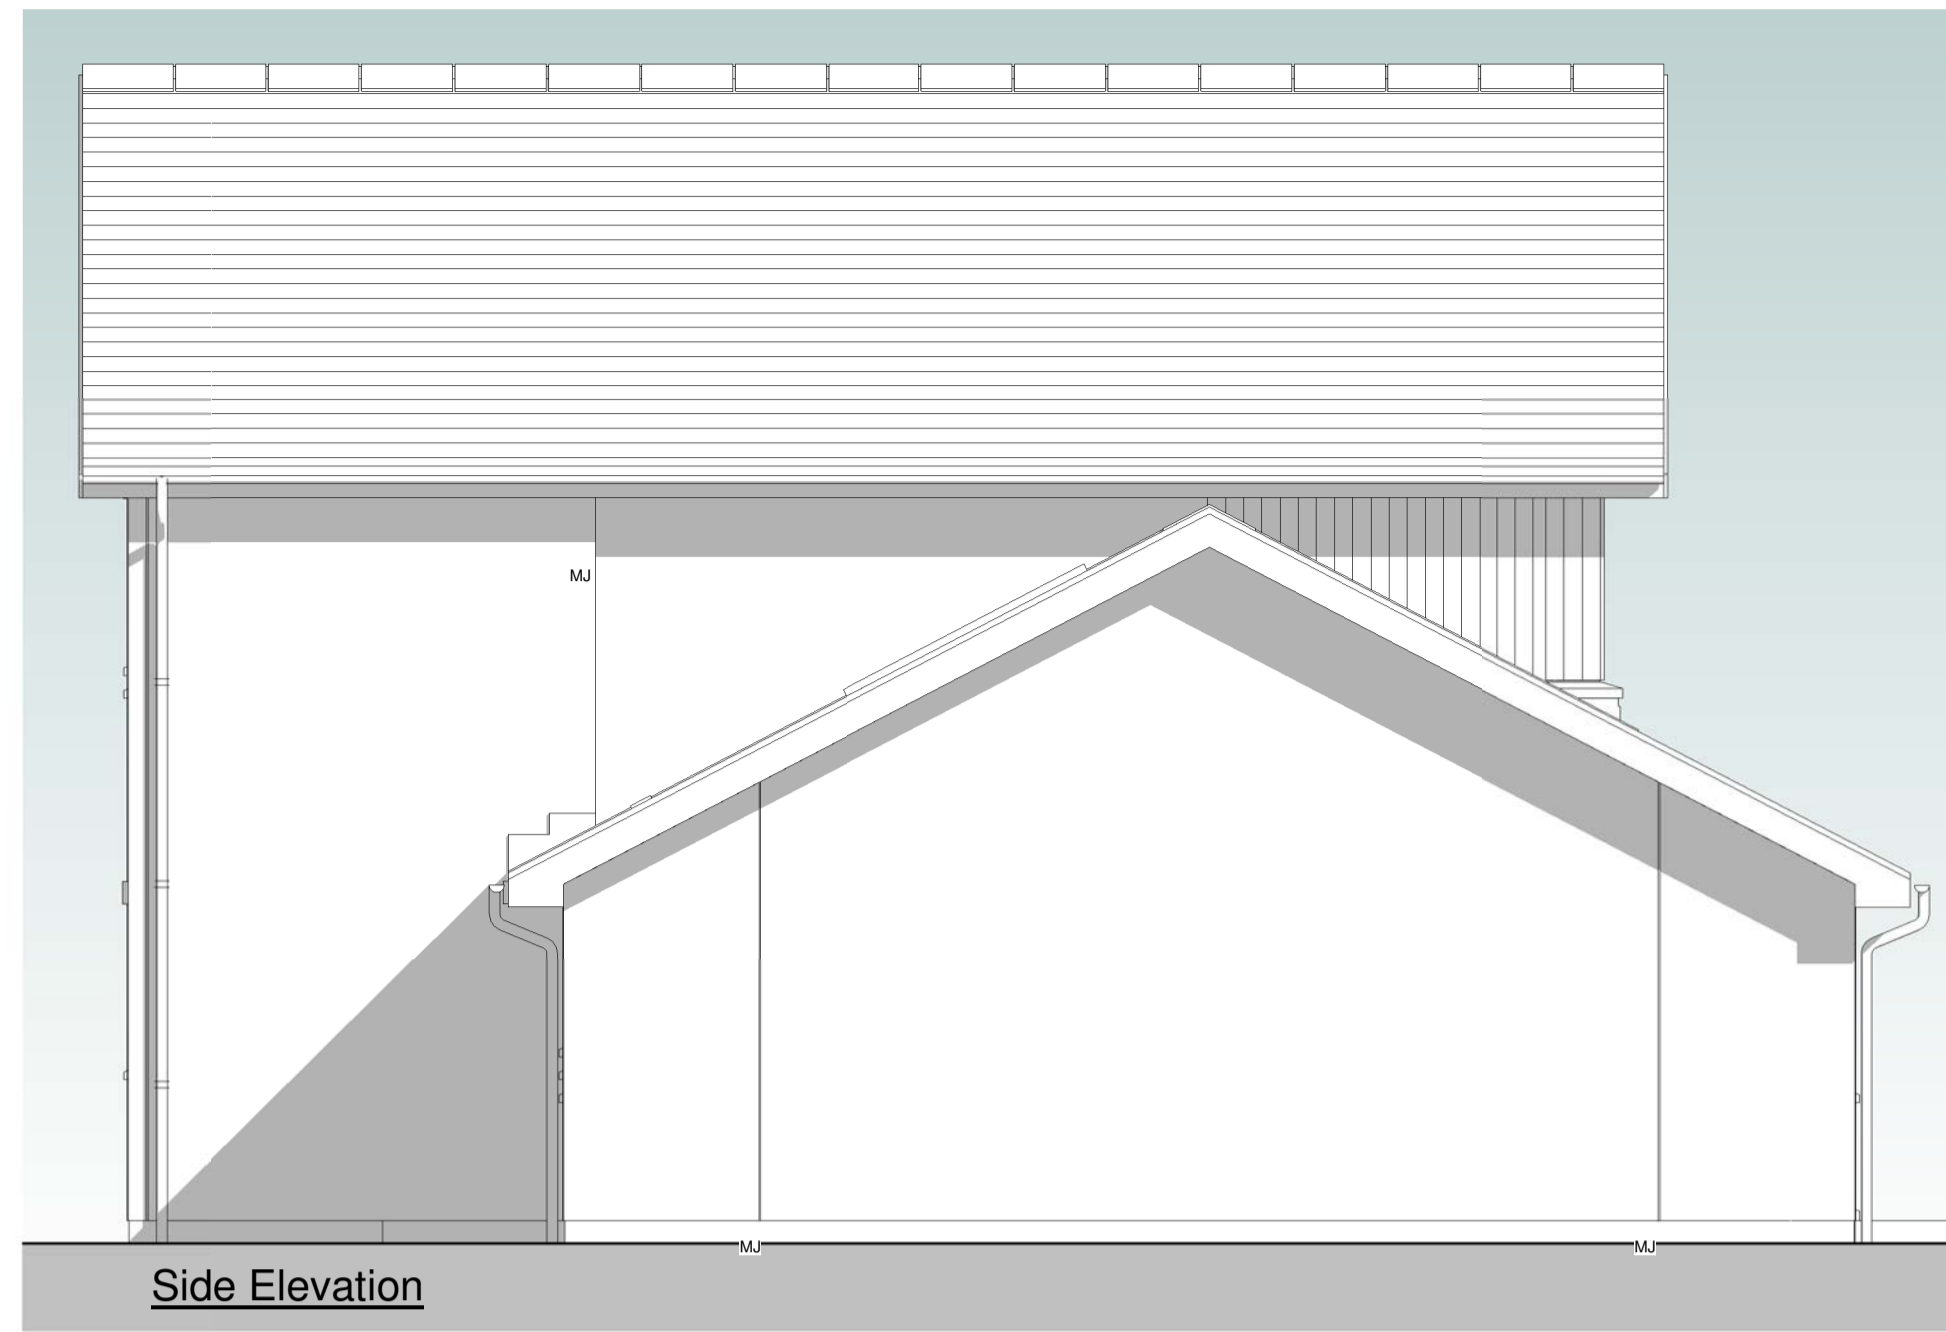


Side Elevation

1 : 50



Rear Elevation

1 : 50

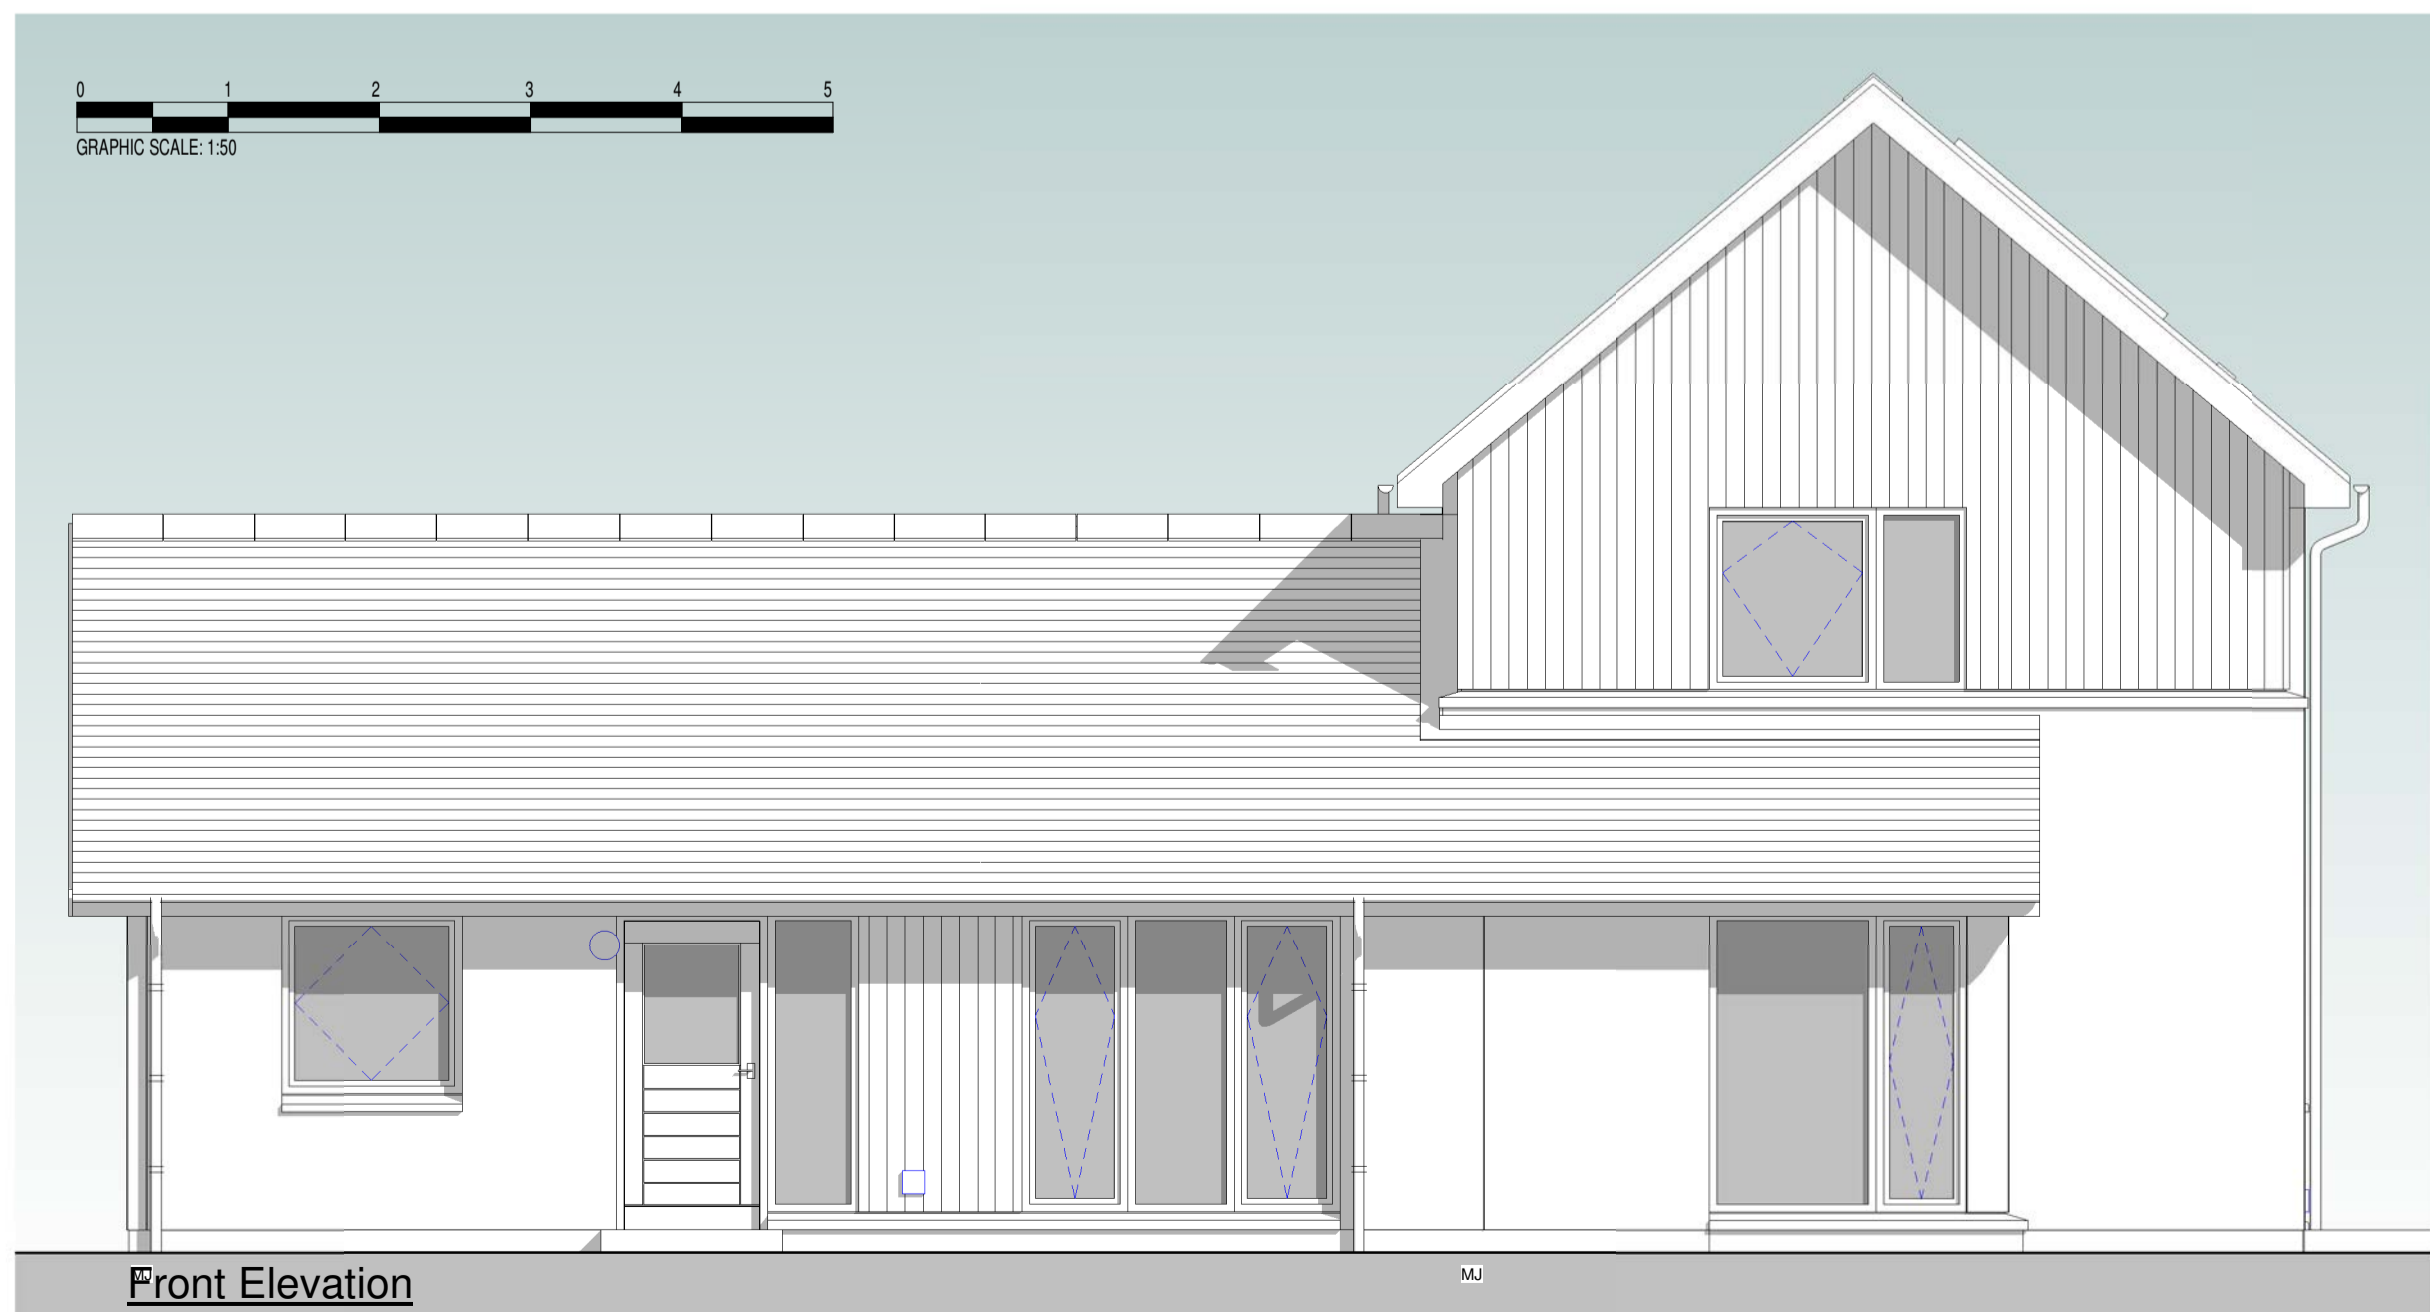


Front Elevation

1 : 50




GRAPHIC SCALE: 1:50

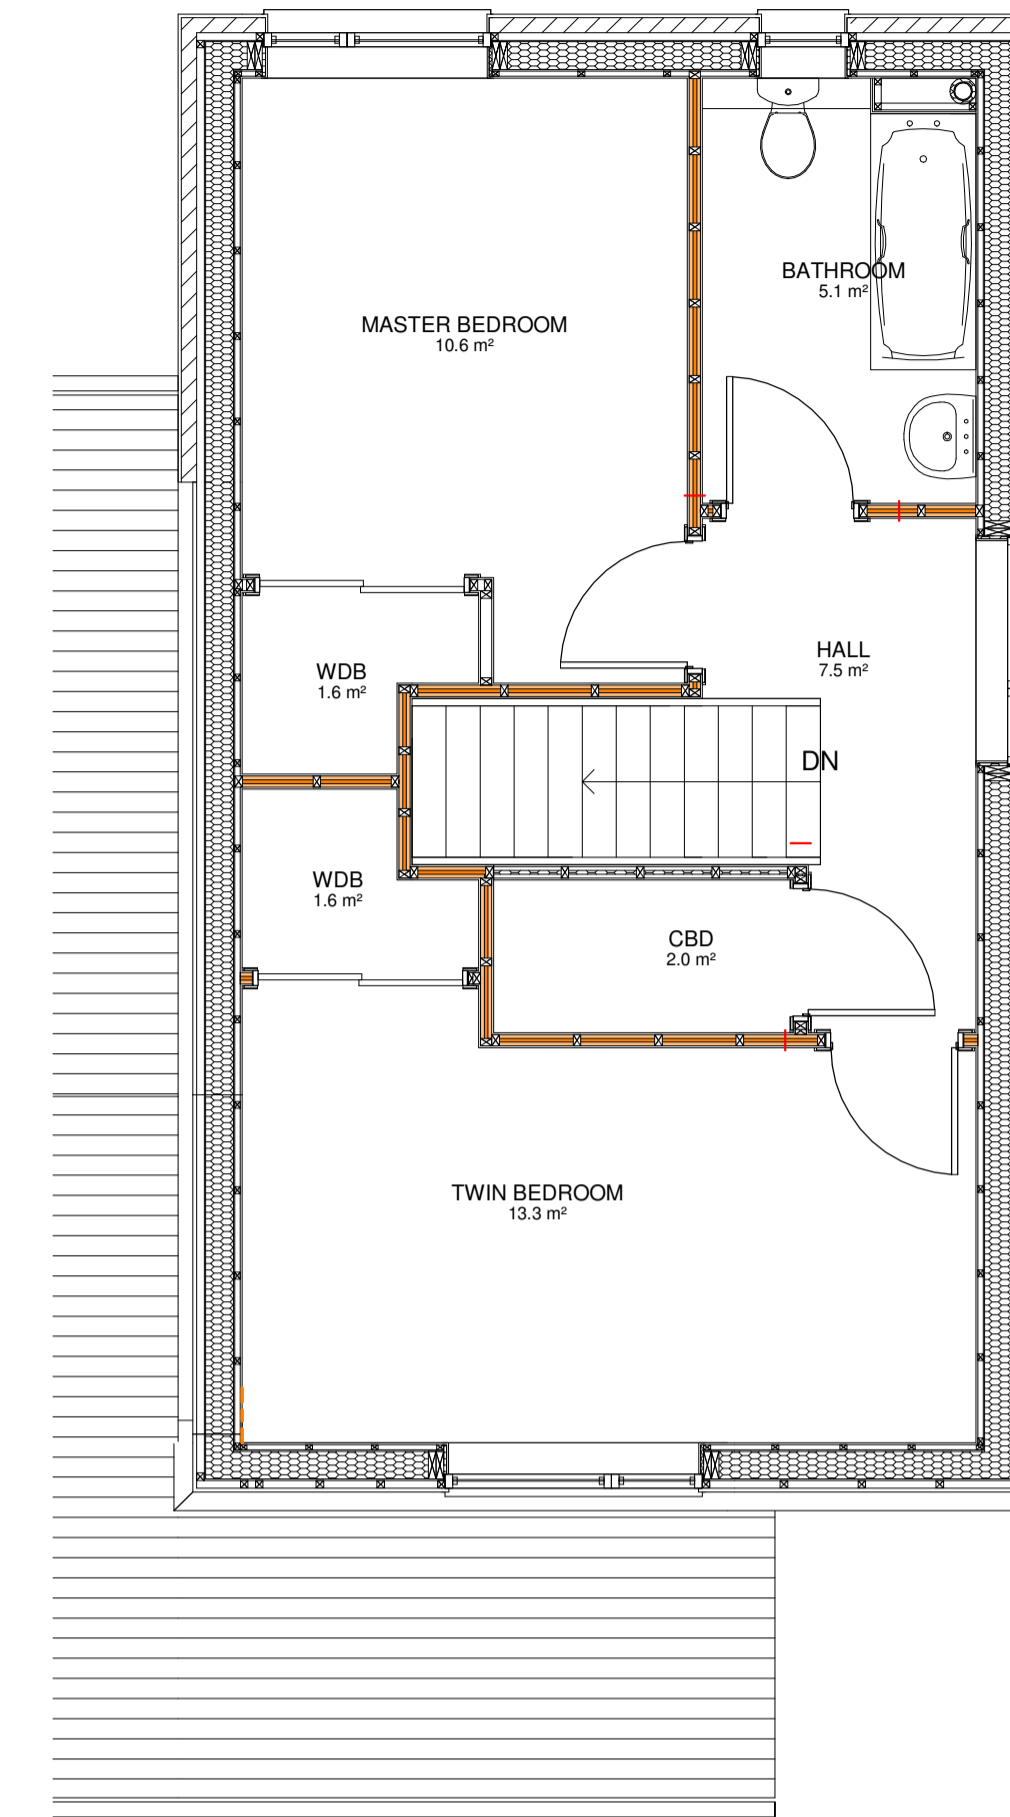

FIRST FLOOR PLAN

1 : 50

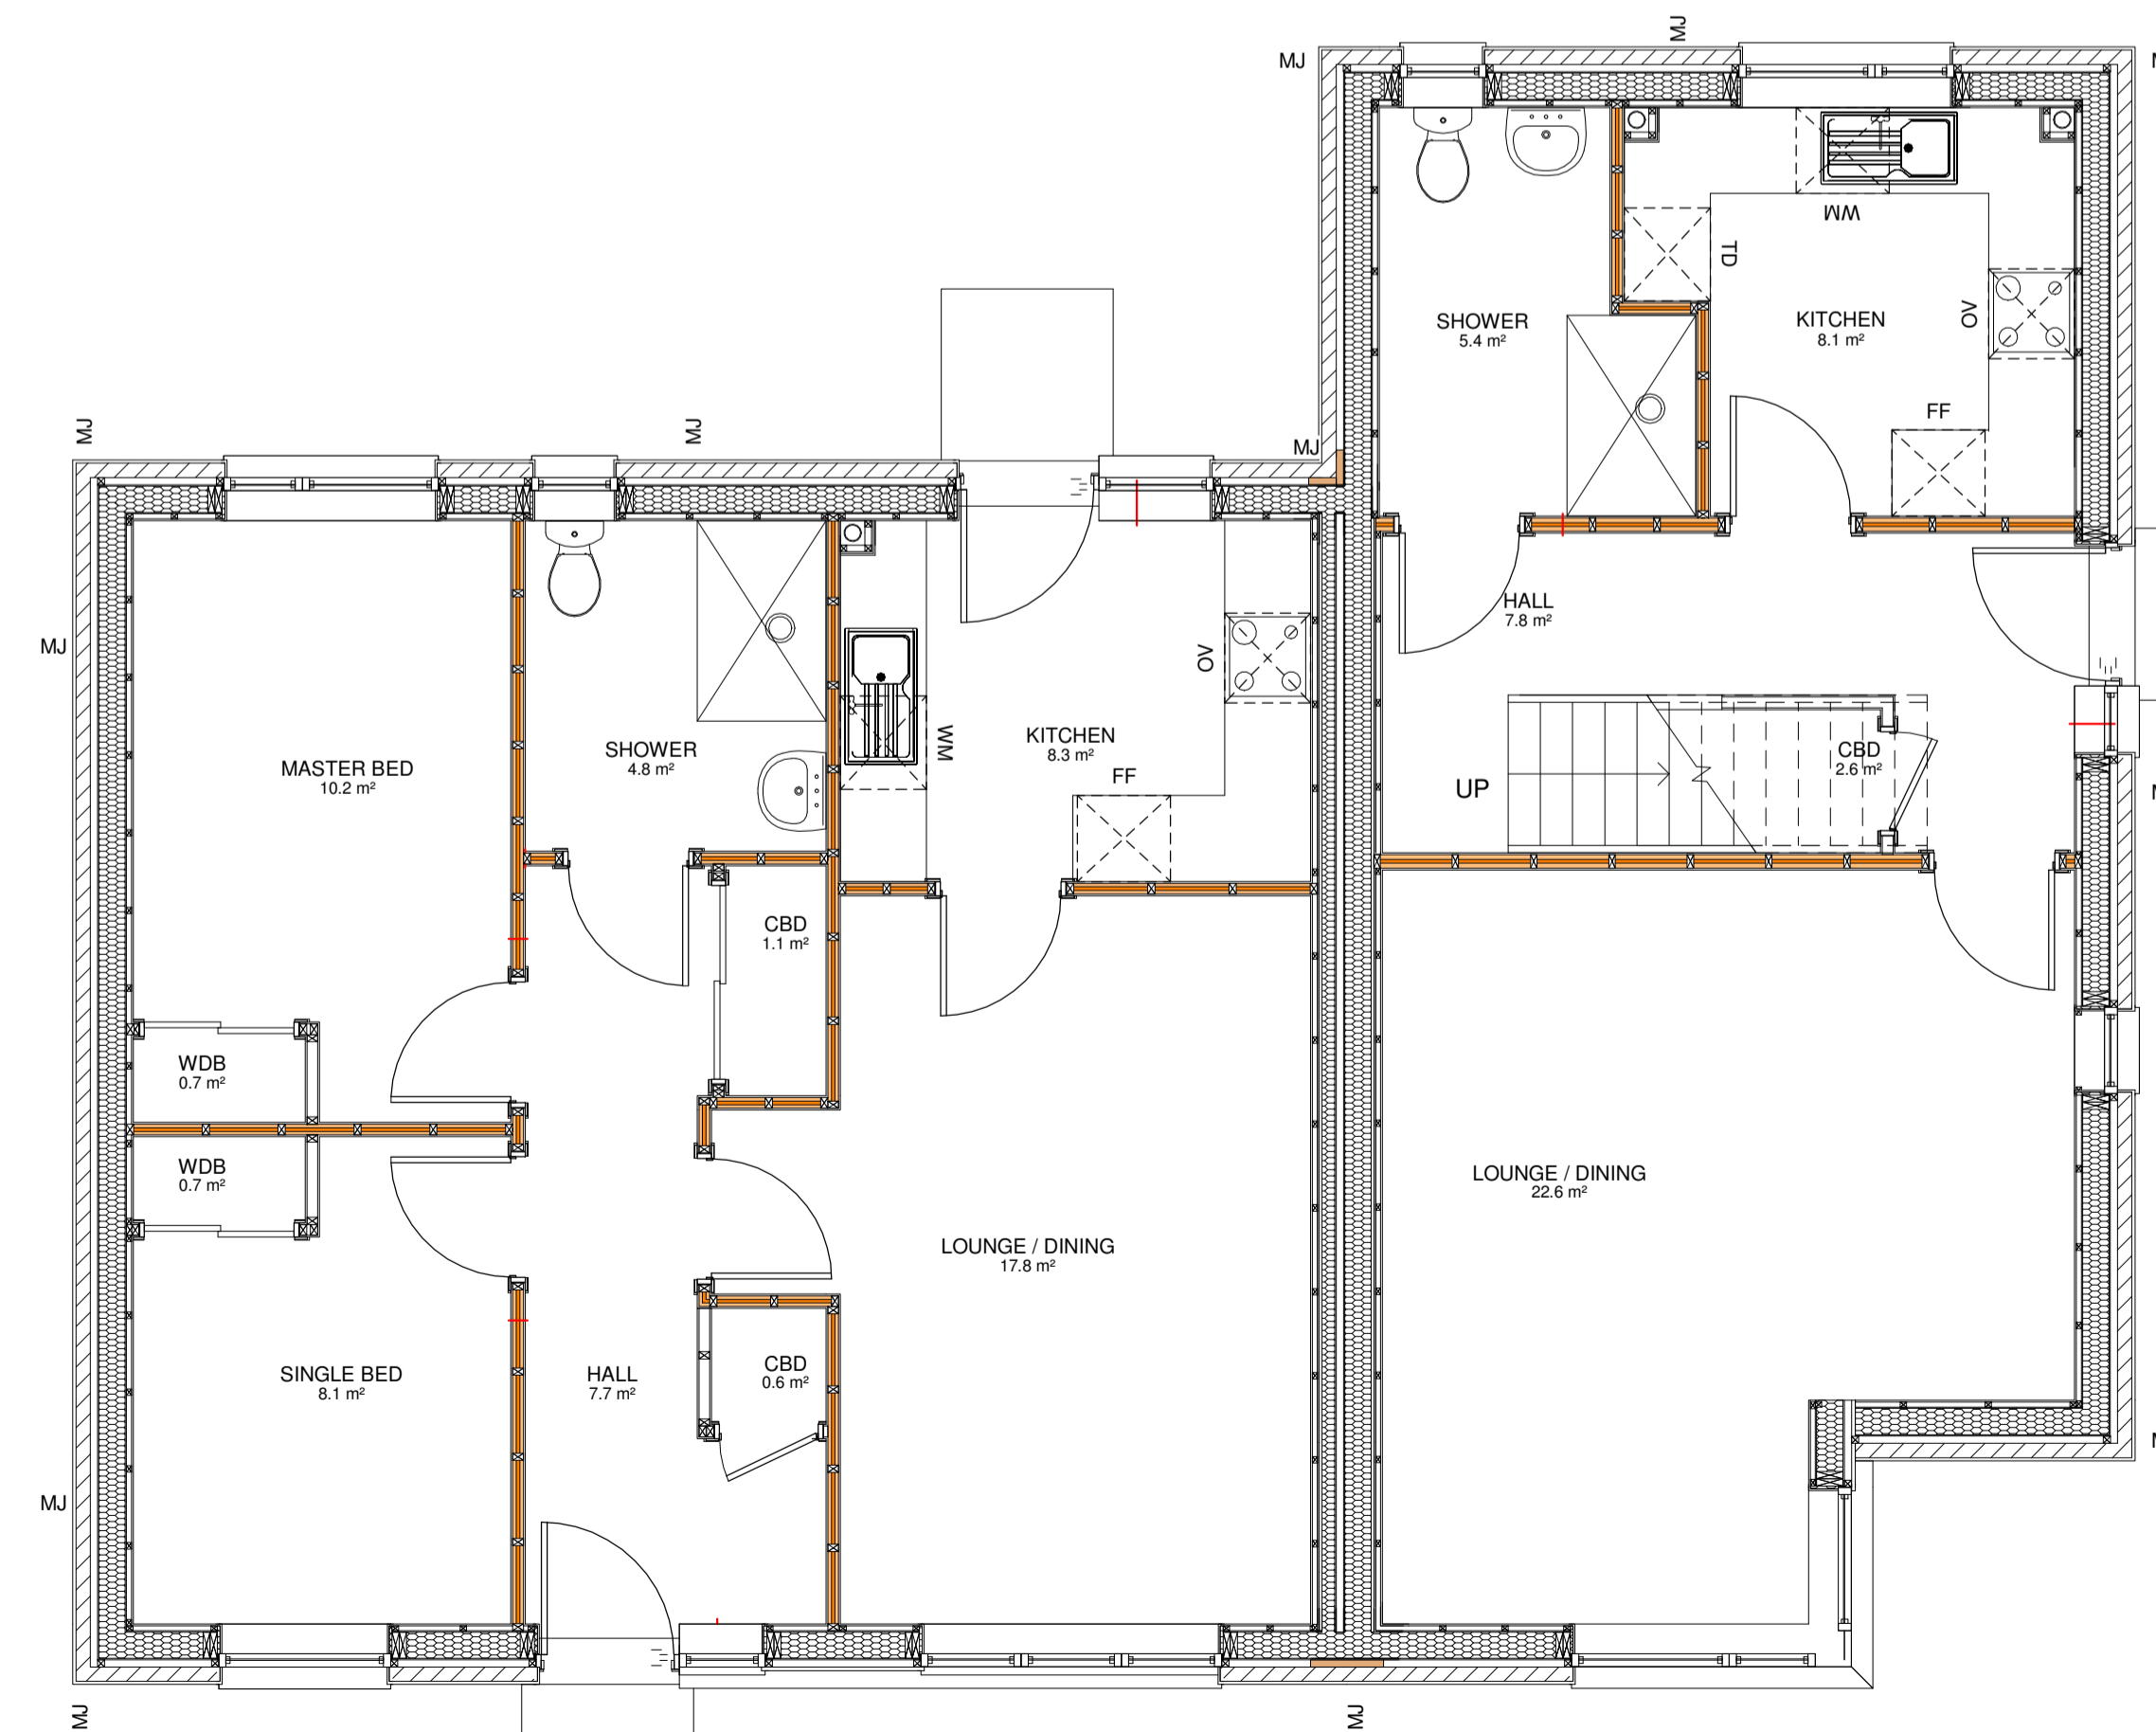

GROUND FLOOR PLAN

1 : 50

DATE	REVISION	REV	DRW	CHK
27.02.20	Revised planning drawing	A	BW	

This drawing has been prepared solely for the use of DAVALL DEVELOPMENTS LTD and there are no representations of any kind made by NORR Consultants Limited to any party with whom NORR Consultants Limited has not entered into a contract.

This drawing must not be used, reproduced or revised without written permission.

This drawing shall not be used for construction purposes until the "CONSTRUCTION" status appears under the Sheet Status.

Constructors must only work to figured dimensions which are to be checked on site. Do not scale from hard copy drawings

Keyplan

North Arrow

Detail Symbol

Detail No. Sheet No.

NORR
 NORR Consultants Limited.
 An Ingenium International Company

5 Longman Road,
 Inverness IV1 1RY
 Scotland, UK
 norr.com

Drawn BW	Date
Checked GD	Date
Scale 1 : 50 @ A1	
Client DAVALL DEVELOPMENTS LTD	
Project 23 AFFORDABLE HOUSES AT KINGUSSIE NE (2)	
Drawing Title HOUSE TYPE B - C	
Sheet Status	
Project No.	IAIV 16-0034
Drawing No.	AL(0)15
Rev.	A