
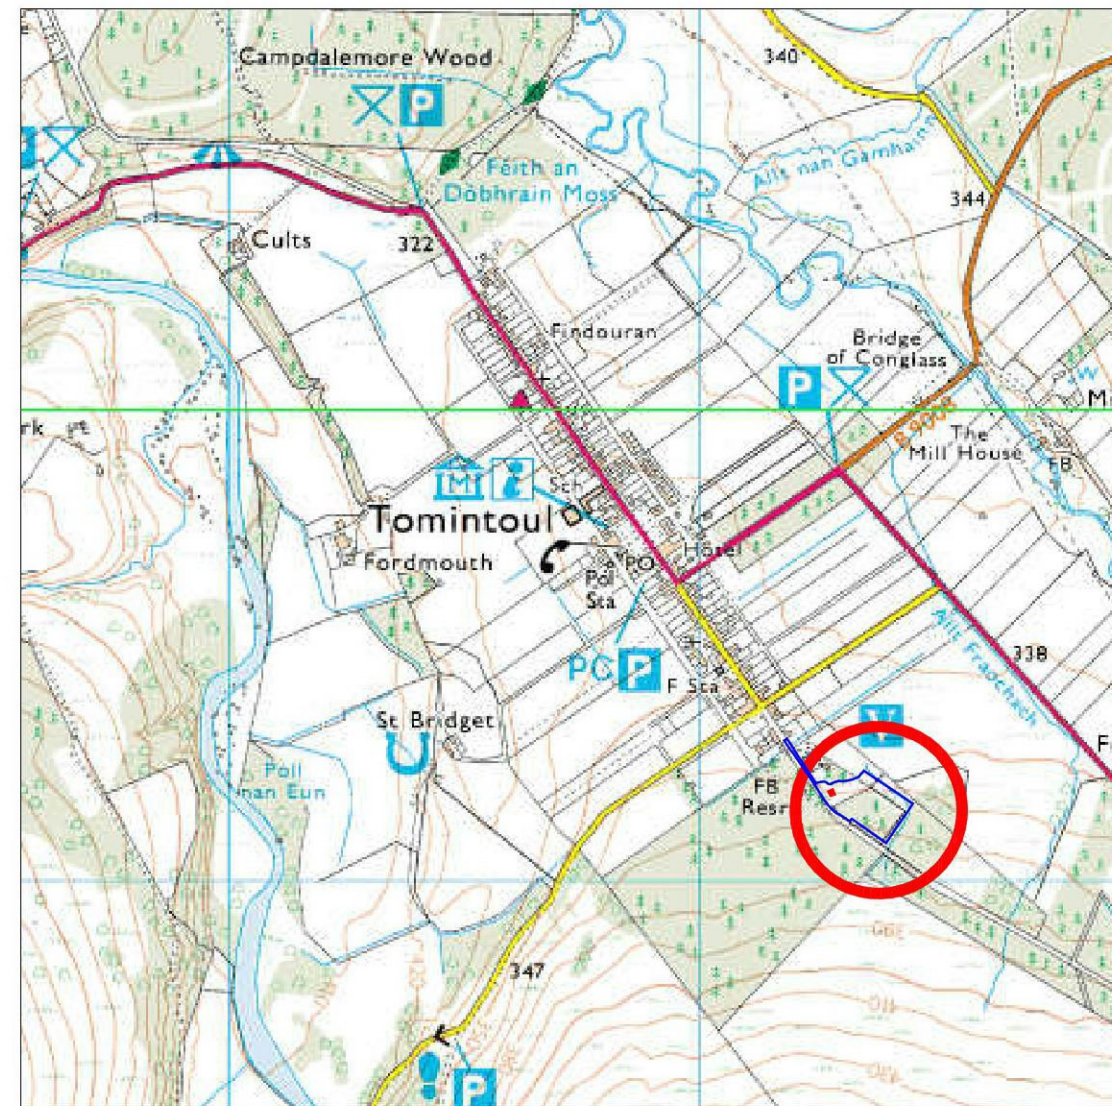


AGENDA ITEM 5

APPENDIX I

2017/0441/DET

PLANS

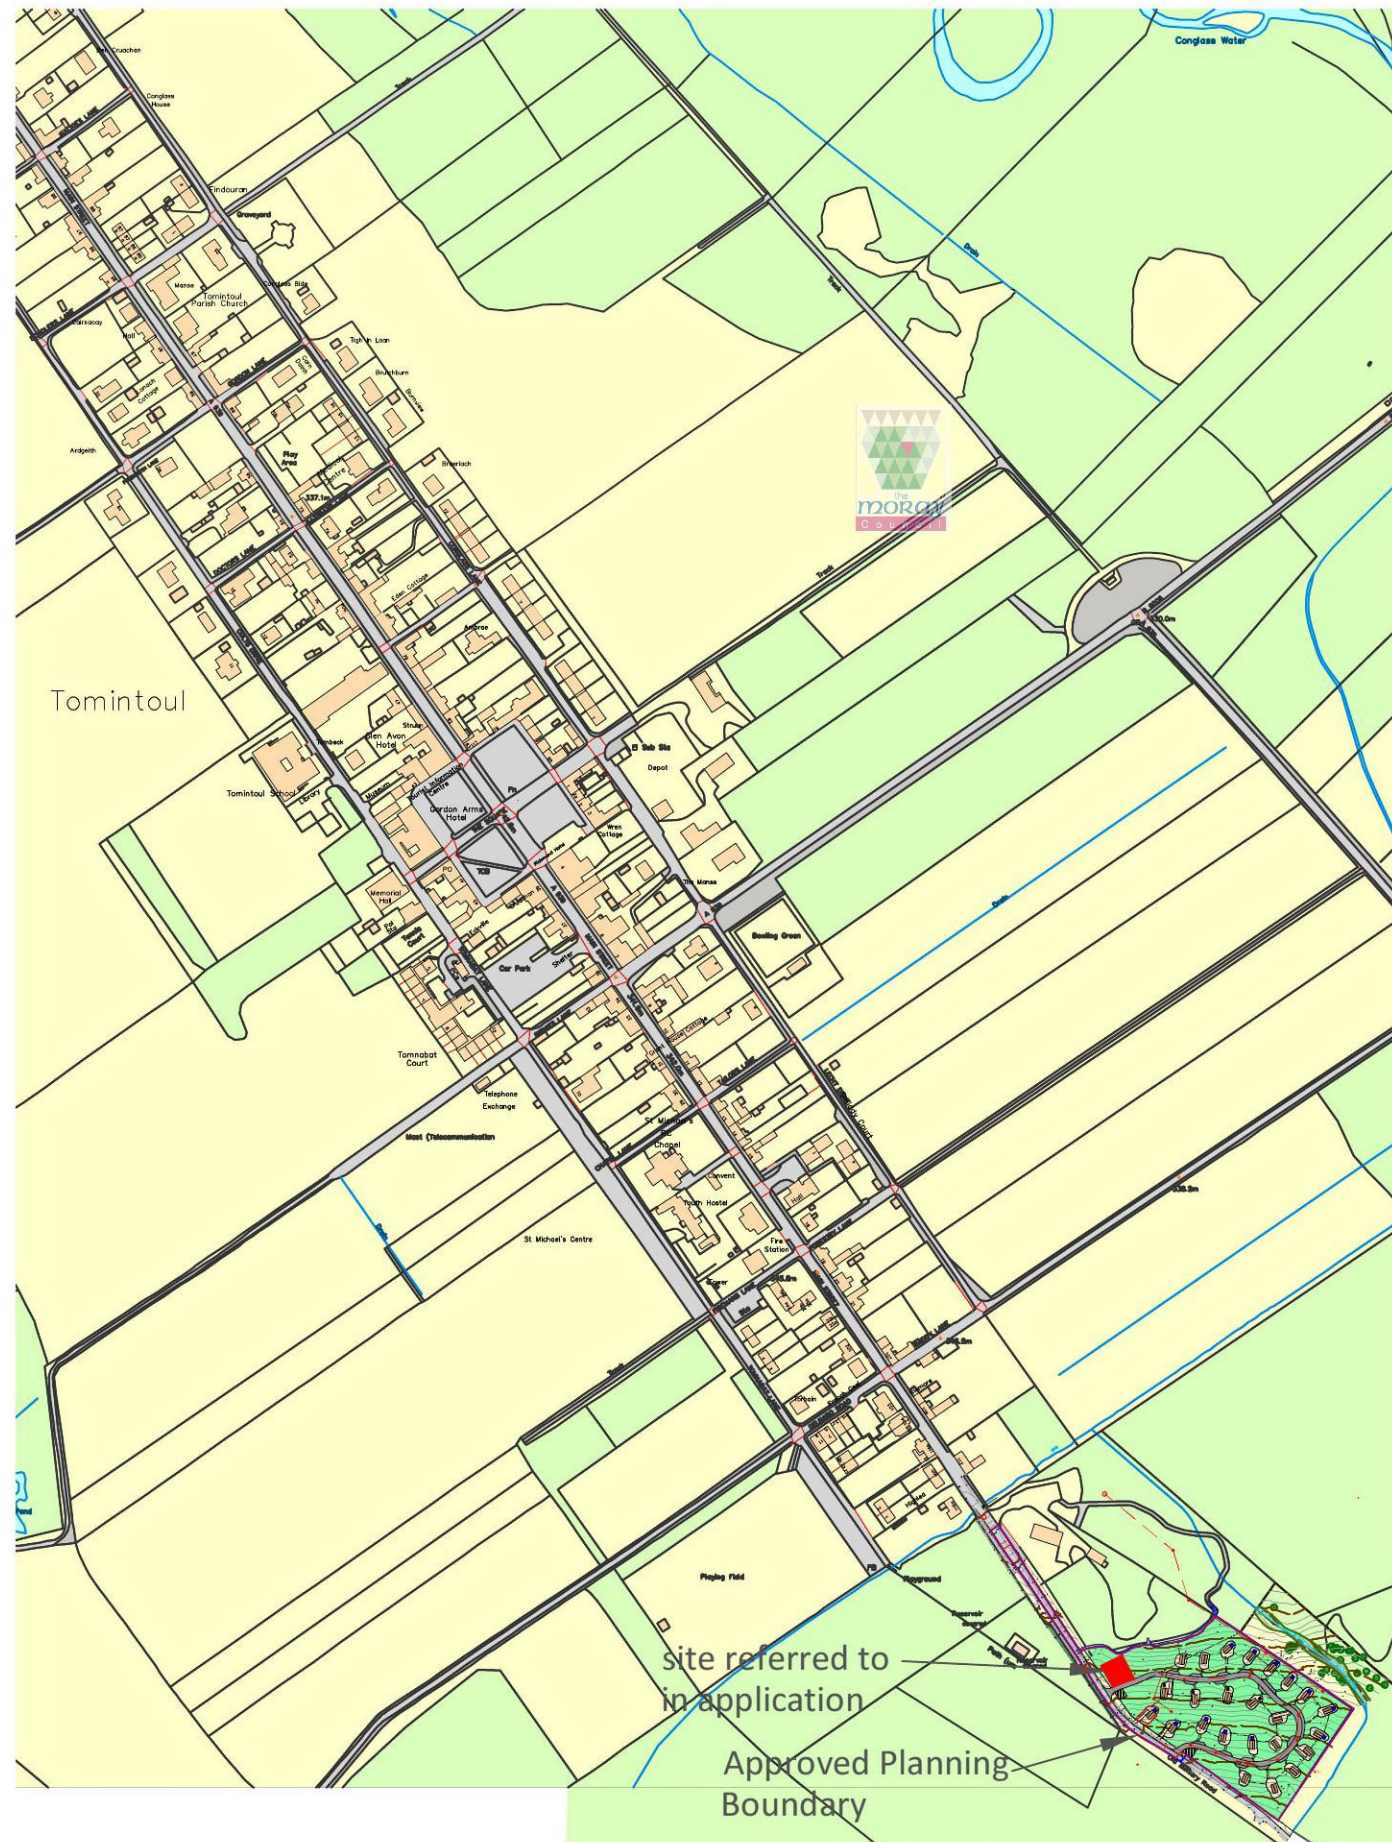

REV:	DESCRIPTION:	BY:	DATE:
STATUS:			

gmcsurveys
 Surveys, Setting Out, Civil Engineering Design
 T: 07557 431 702
 E: gmcsurveys@gmail.com

CLIENT:
 Wigwam Holidays
 Strathfillan
 Tyndrum
 Crainlarich
 FK20 8RU

SITE:
 Site at Tomintoul

TITLE:
 Location Plan

SCALE AT A3: 1:5000	DATE: OCT17	DRAWN: GM	CHECKED:
PROJECT NO: TW01	DRAWING NO: 901	REVISION:	



REV:	DESCRIPTION:	BY:	DATE:


gmcsurveys
 Surveys, Setting Out, Civil Engineering Design
 T: 07557 431 702
 E: gmcsurveys@gmail.com

CLIENT: **Wigwam Holidays**
 Strathfillan
 Tyndrum
 Crainlarich
 FK20 8RU


SITE: **Site at Tomintoul**

TITLE: **Site Plan**

SCALE AT A3:	DATE:	DRAWN:	CHECKED:
1:1000	OCT17	GM	
PROJECT NO:	DRAWING NO:		REVISION:
TW01	900		

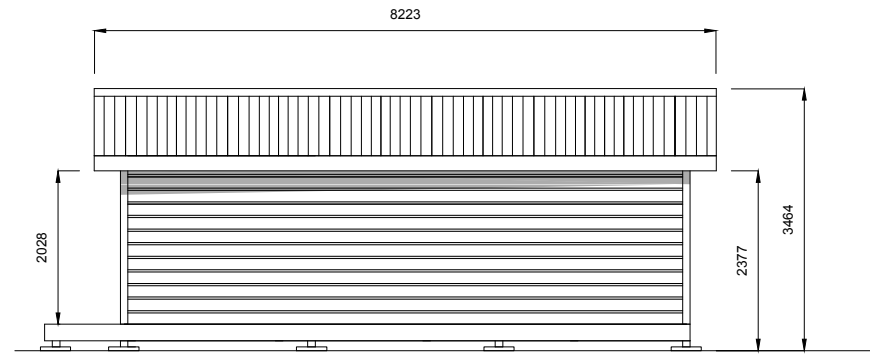


Rear Elevation

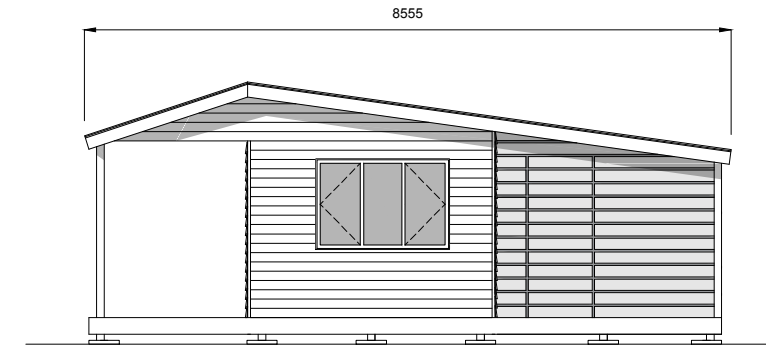


Right Elevation



Front Elevation

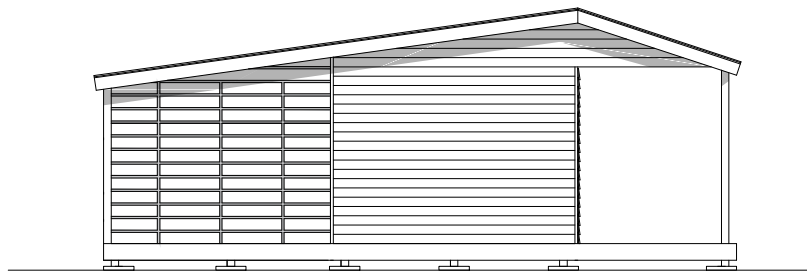

Left Elevation

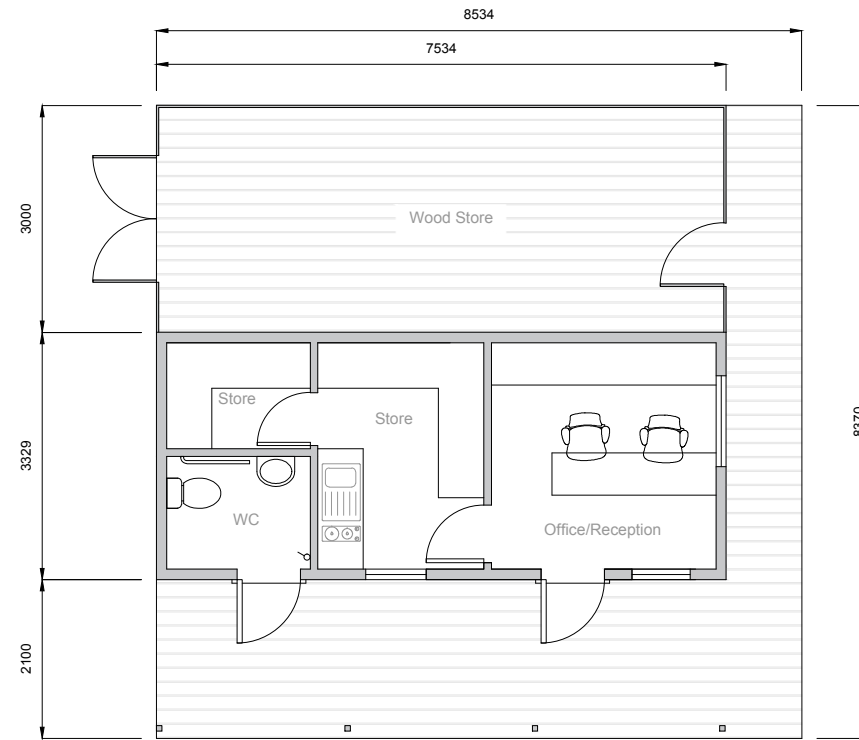

Plan

Project: Glen Livet Reception

Client: Wigwam Holidays

Drawing: Plan & Elevations

Catagory:

Date: 23/11/2017




Materials:





Notes:

Scales: 1:100

Drawn: LG

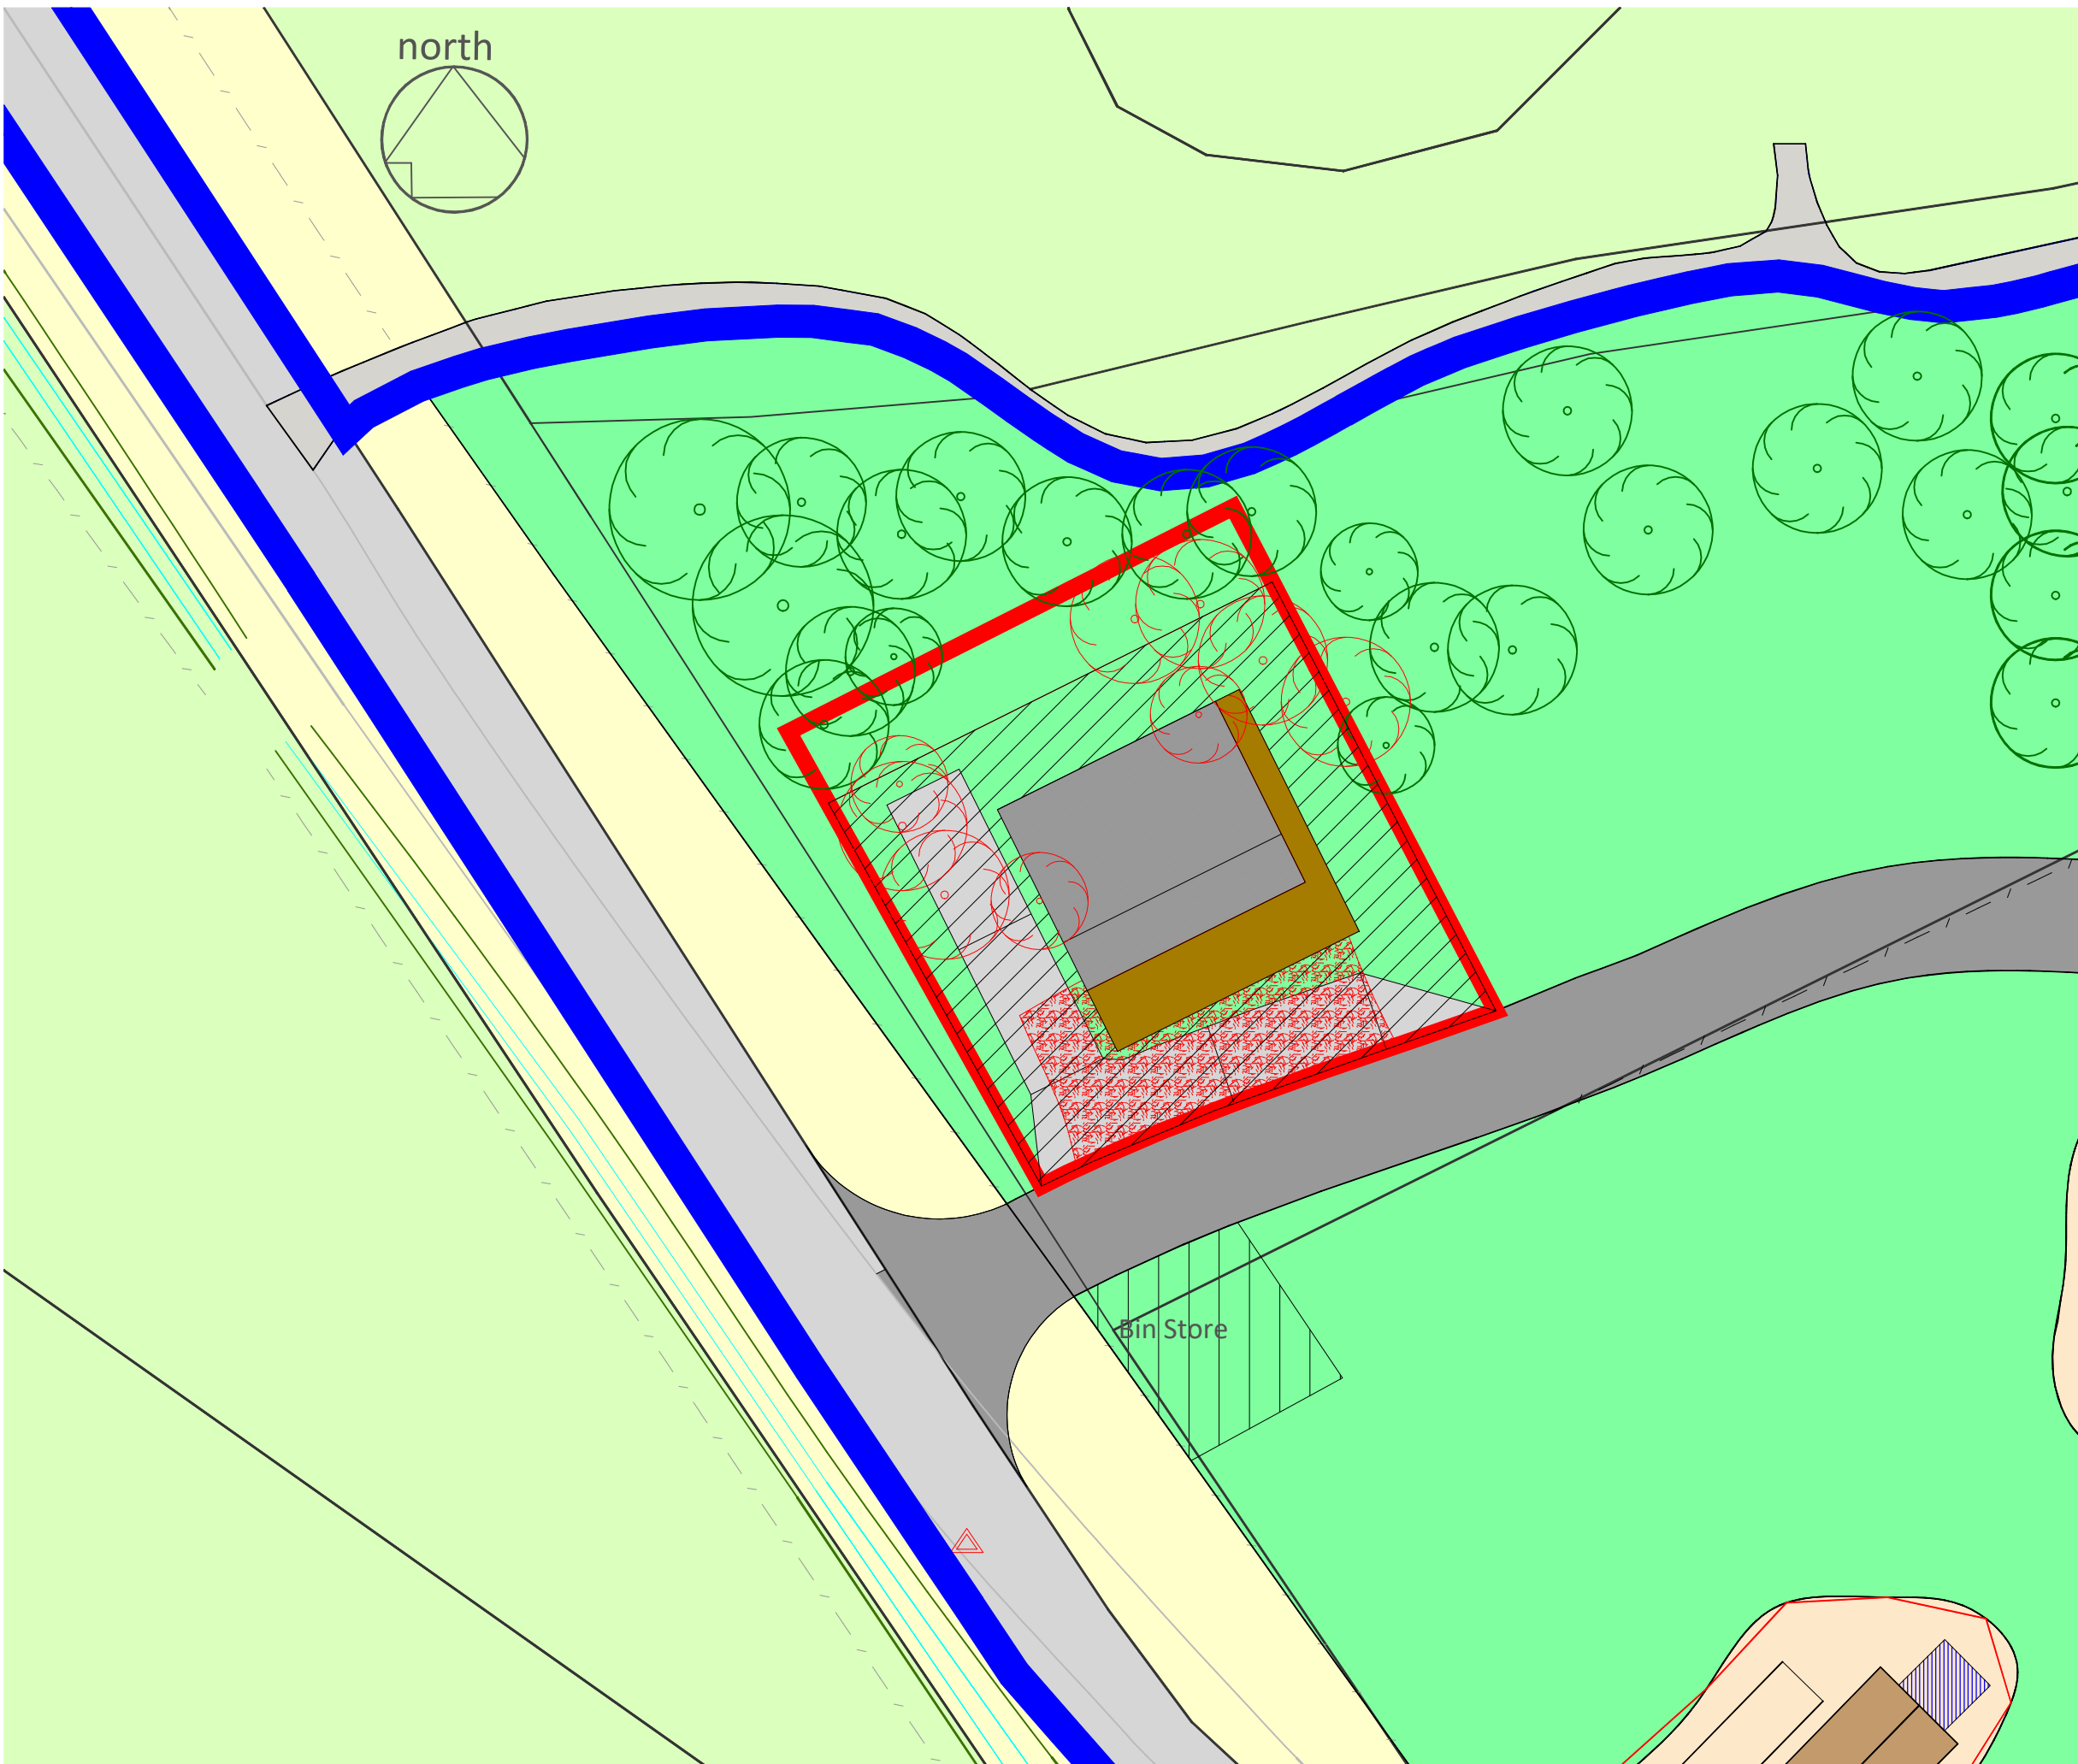Page: 1

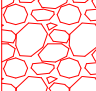

-  Existing Tree to be retained
-  Existing Tree to be removed
-  Existing Platform formed in Gravel
-  Proposed Extent of platform to accommodate reception building

Notes:

Existing trees to be removed (8No) to accommodate the siting of the new reception building are to be replaced with the planting of equivalent number of native species tree within the overall site boundary in areas, to be confirmed on site, where trees were removed in the initial site clearance.

All planting to commence within the first planting seasons following commencement of the development. Any trees which within the first 5 years of planting die or are damaged are to be replaced at the next planting season with others of the same size and species.

REV:	DESCRIPTION:	BY:	DATE:

gmcsurveys
 Surveys, Setting Out, Civil Engineering Design
 T: 07557 431 702
 E: gmcsurveys@gmail.com

CLIENT: **Wigwam Holidays**
 Strathfillan
 Tyndrum
 Crainlarich
 FK20 8RU

SITE: **Site at Tomintoul**

TITLE: **Landscaping Plan**

SCALE AT A3: 1:1000	DATE: OCT17	DRAWN: GM	CHECKED:
PROJECT NO: TW01	DRAWING NO: 905	REVISION:	