
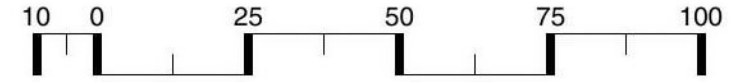


# AGENDA ITEM 5

## APPENDIX I

### LOCATION PLAN

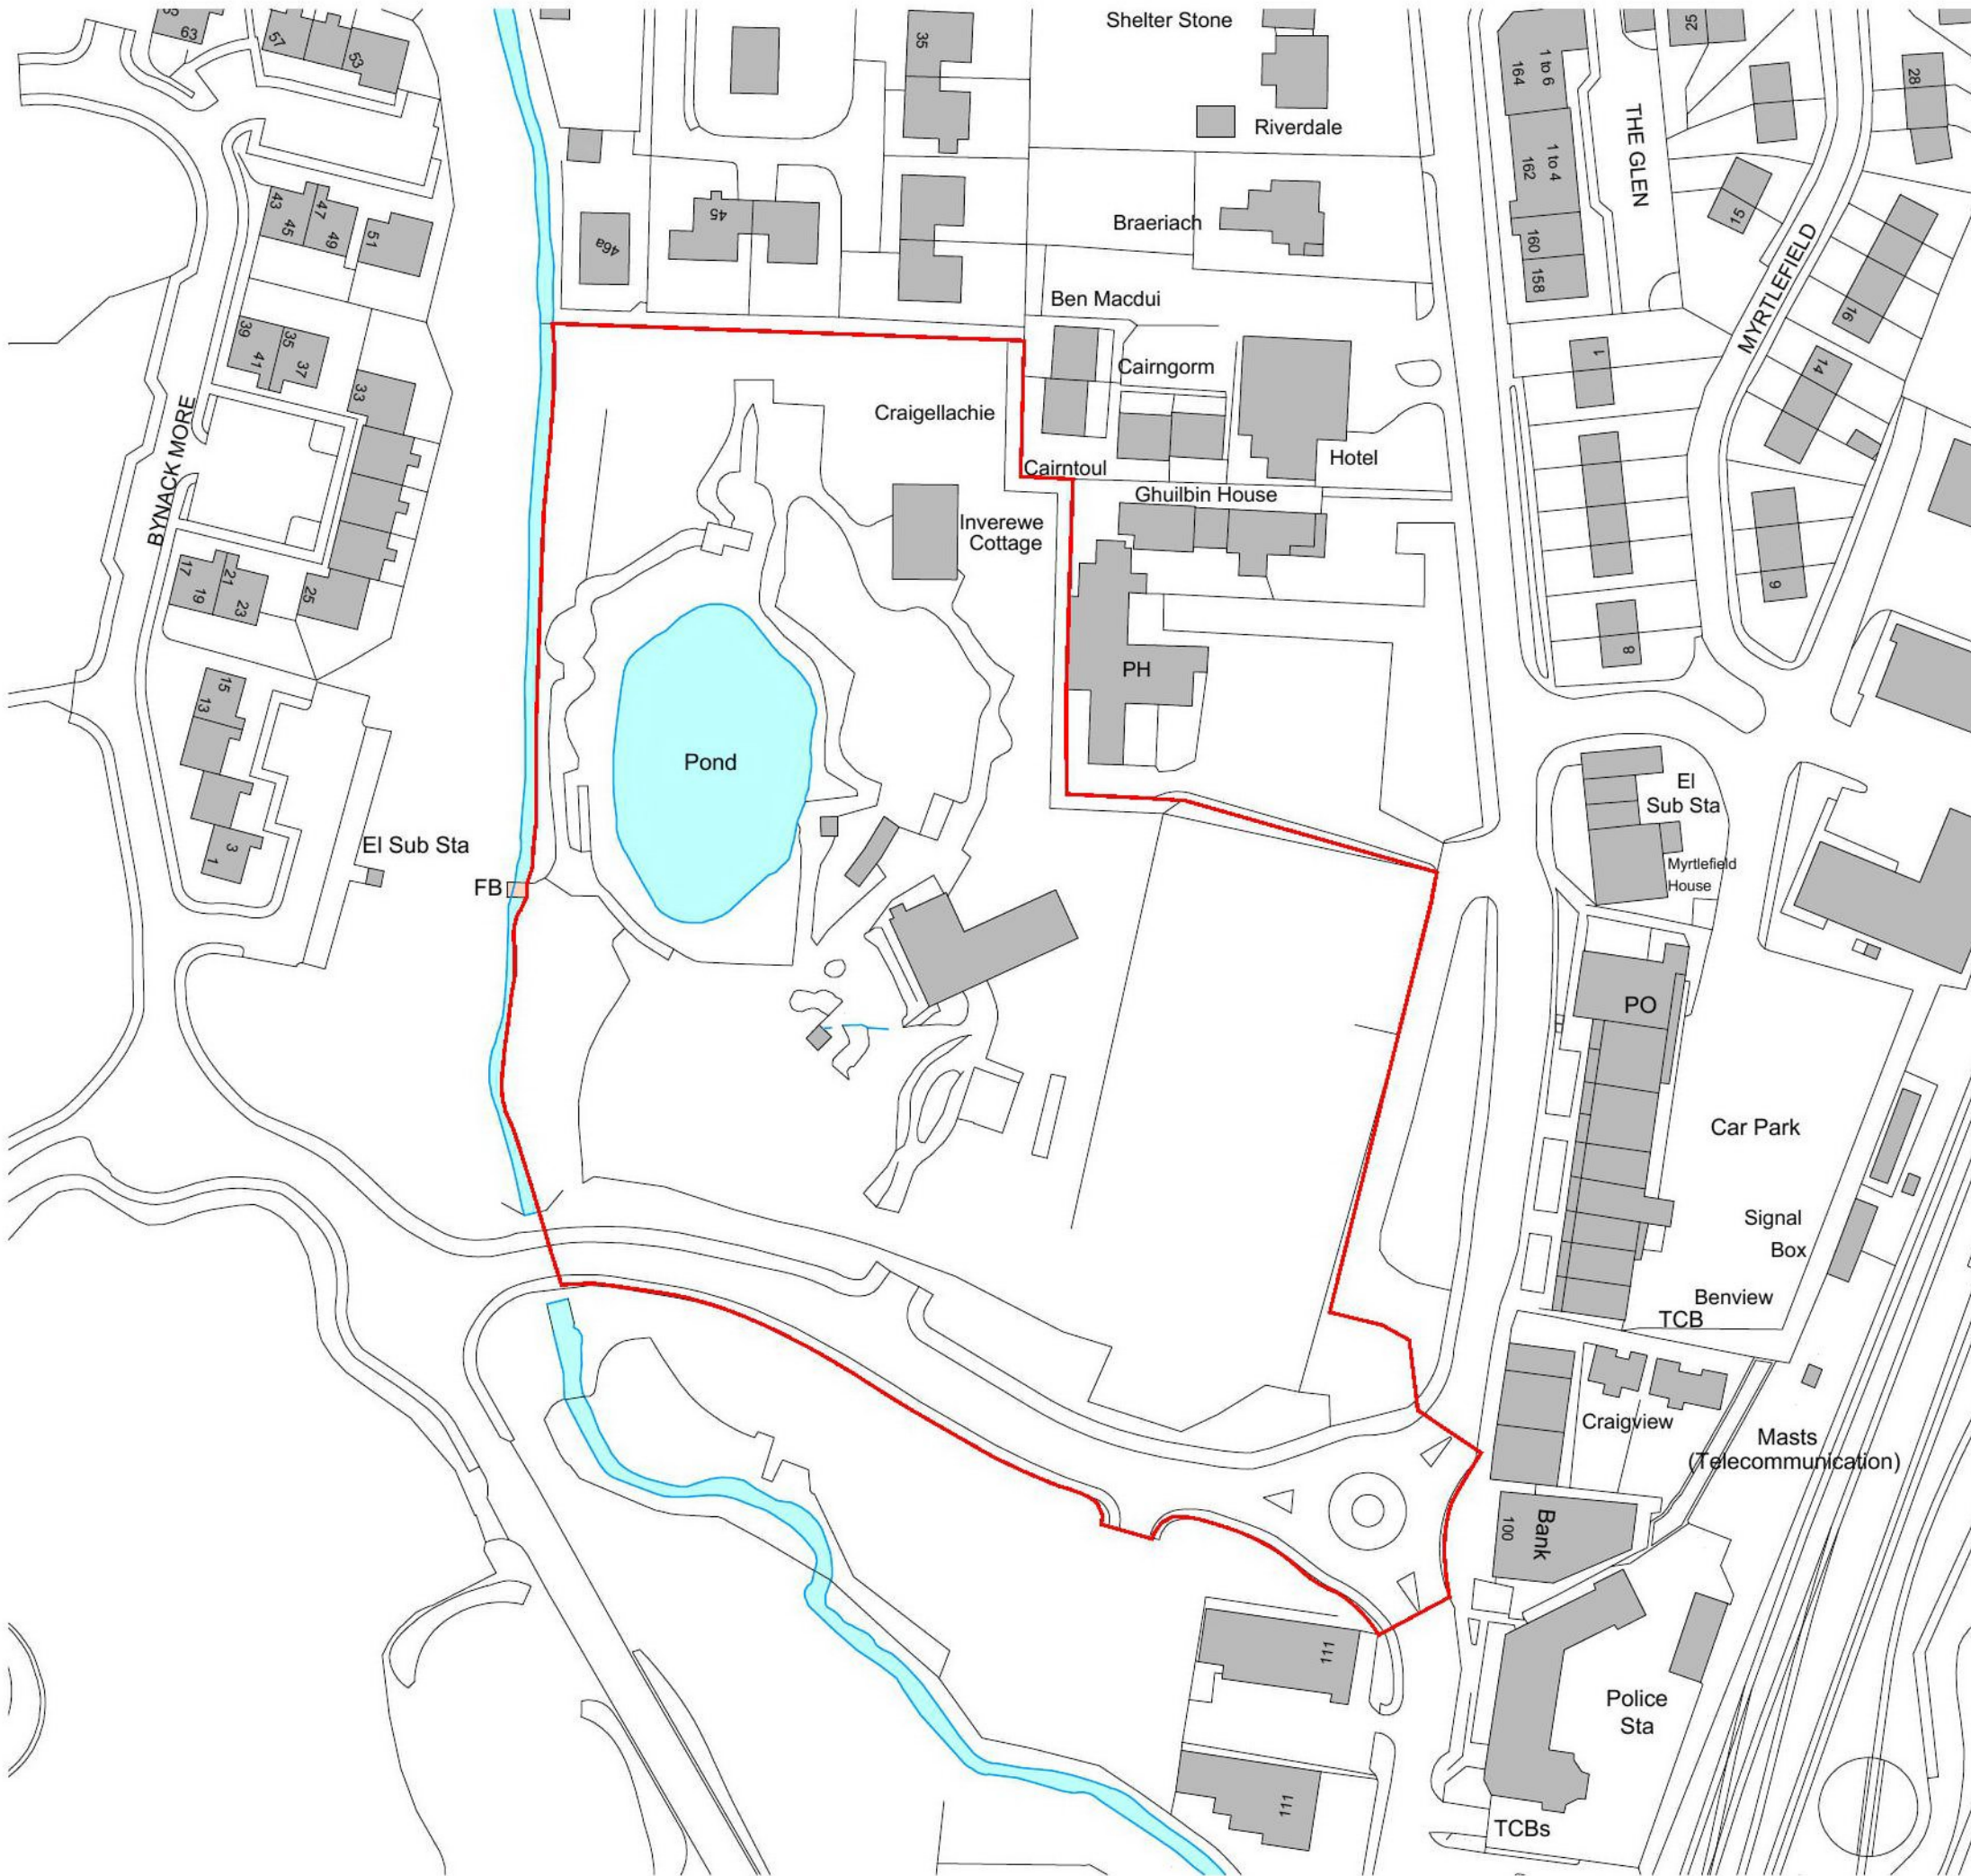

Scale of Metres - 1:1250

Planning Boundary

Ordnance Survey, (c) Crown Copyright  
 2016. All rights reserved. Licence number  
 100022432

**REVISIONS:**  
 A 10.02.16. GSM  
 PLANNING ISSUE.

**Manson Architects**

11 South Tay Street  
 Dundee DD1 1NU  
 T : 01382 226 361  
 F : 01382 228 849  
 E : info@mansonarchitects.co.uk  
 www.mansonarchitects.co.uk

Client	<b>SC AVIEMORE LTD</b>		
Project	PROPOSED RETAIL DEVELOPMENT GRAMPIAN ROAD AVIEMORE		
Drawing Title	LOCATION PLAN		
Date	FEBRUARY 2016	Scale	1:1250 @ A3
Issue Status	<b>PLANNING</b>		
Drawing No.	2158(PL)301	Rev.	A

Edinburgh Office  
 Hawthorn Place  
 10 Balfour Road  
 Edinburgh EH4 3BL  
 T : 0131 225 2958  
 F : 0131 226 3716  
 E : info@mansonarchitects.co.uk  
 www.mansonarchitects.co.uk  
 Associate Offices  
 London

All dimensions and levels to be checked on site and the Architect to be informed of any discrepancies prior to the commencement of work. Unspecified dimensions are not to be scaled off this drawing. All dimensions are in millimetres unless otherwise specified. If any dimensions or details conflict please notify the Architect immediately.