


Agenda Item 5

Appendix 3

PRE/2024/0026


Location plan

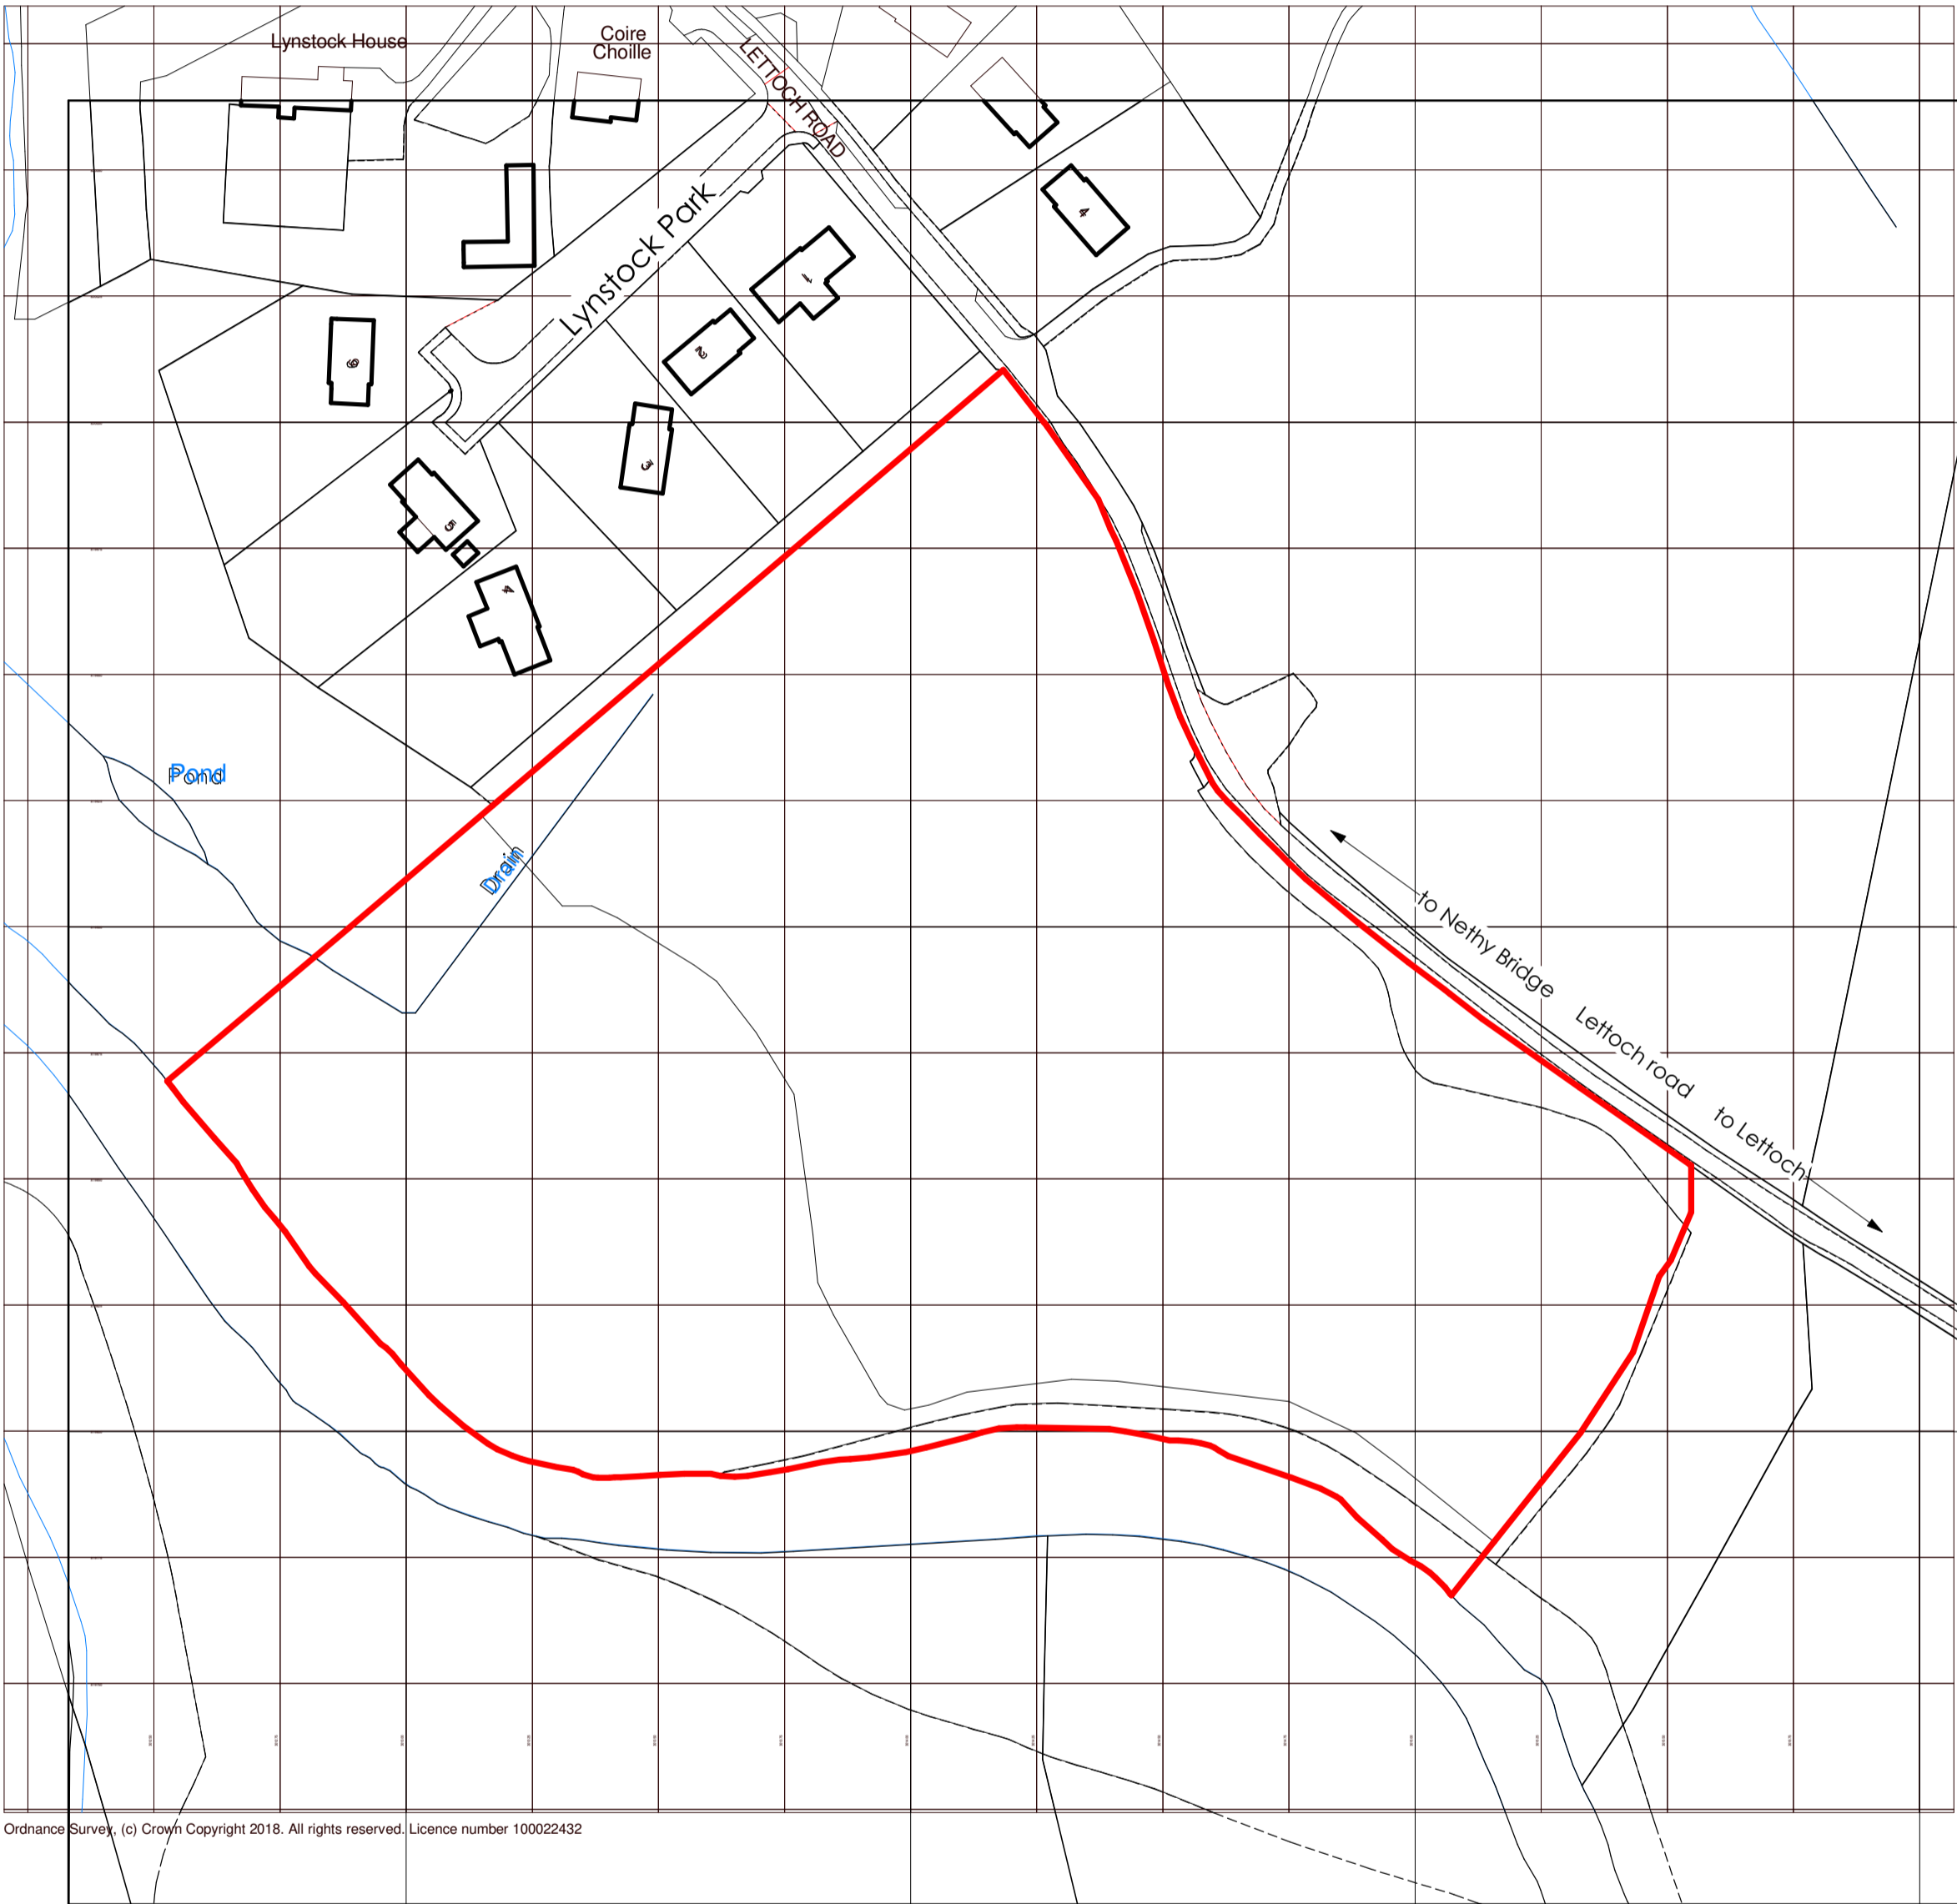

Ordnance Survey, (c) Crown Copyright 2018. All rights reserved. Licence number 100022432

© Crown copyright. All rights reserved.
 Licence number 100022432.

location plan. scale 1:1250.

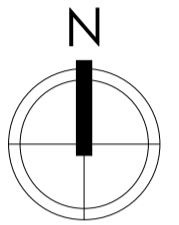

Rev	Description	Date
-----	-------------	------



COLIN ARMSTRONG
 ARCHITECTS

Lyle House, Fairways Business Park,
 Inverness IV2 6AA

T : 01463 712 288
 W : www.colinarmstrong.com



Client
 AW Laing

Project
 Housing Development
 Lettoch Road
 Nethybridge

Project No. 2104

Drawing No. SK-00-002

Revision

Existing Site Layout

Status
 WIP

Date Created May '24 Drawn by AL

Scale 1 : 1250 Sheet @ A2