



Cairngorms
National Park Authority

Ùghdarras Pàirc Nàiseanta a'
Mhonaidh Ruaidh

Item 7 Appendix 1 8 December 2023

Agenda item 7



Appendix 1

2023/0381/DET

Plans

KEY

- Red Line Boundary
- Land Ownership Boundary
- Access Road
- Tree Root Protection Zone

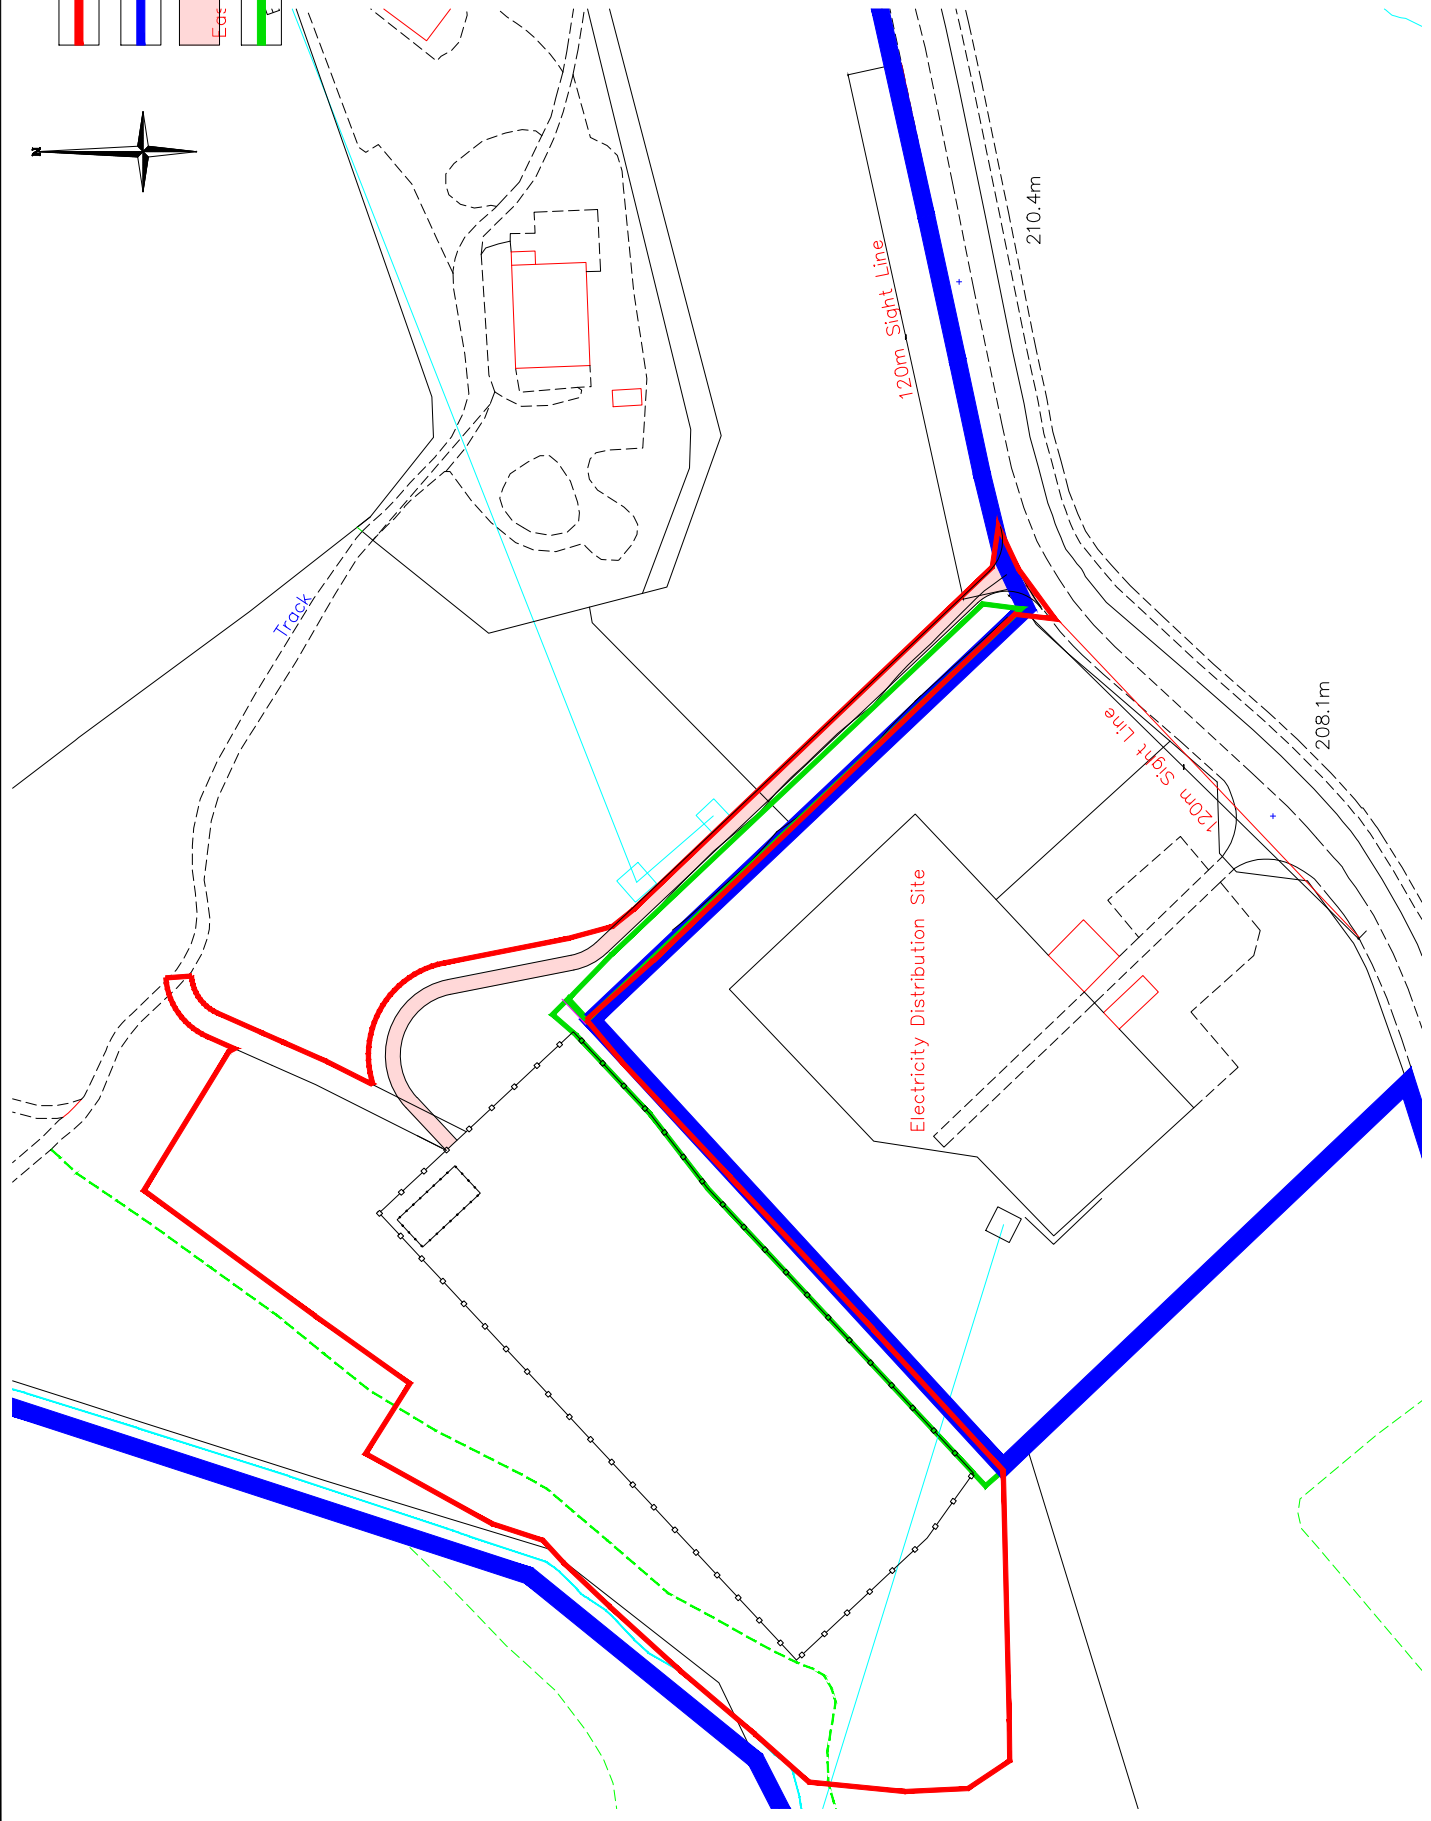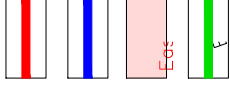

Rev 'A' 19/11/2021
Red Line Boundary Amended.
Rev 'B' 23/06/2022
of North/East to
provide a tree root protection Zone.
Rev 'C' 21/07/2022
Red Line boundary Amended to
accommodate amended Soakaway

Client The Energy Workshop Ltd. The Mill 7 Northumberland Street Huddersfield HD1 1RL
Project Boat of Garden Energy Storage Project
Title Location and Red Line Boundary Plan
Scales: 1:1250
Date: September 2021
Sheet Size: A3
Drawing No: EW / 08 / 01C

