
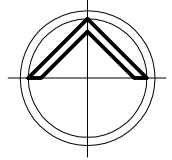


AGENDA ITEM 6

APPENDIX I

2018/0173/PPP


PLANS

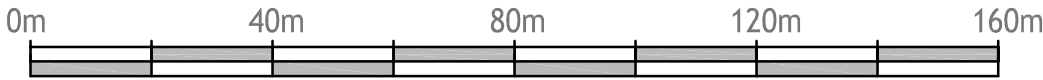

North

van and Camping Park

The boundaries shown by dotted lines have been plotted from the deeds. Physical boundaries will be indicated after their delineation on the Ordnance Map.

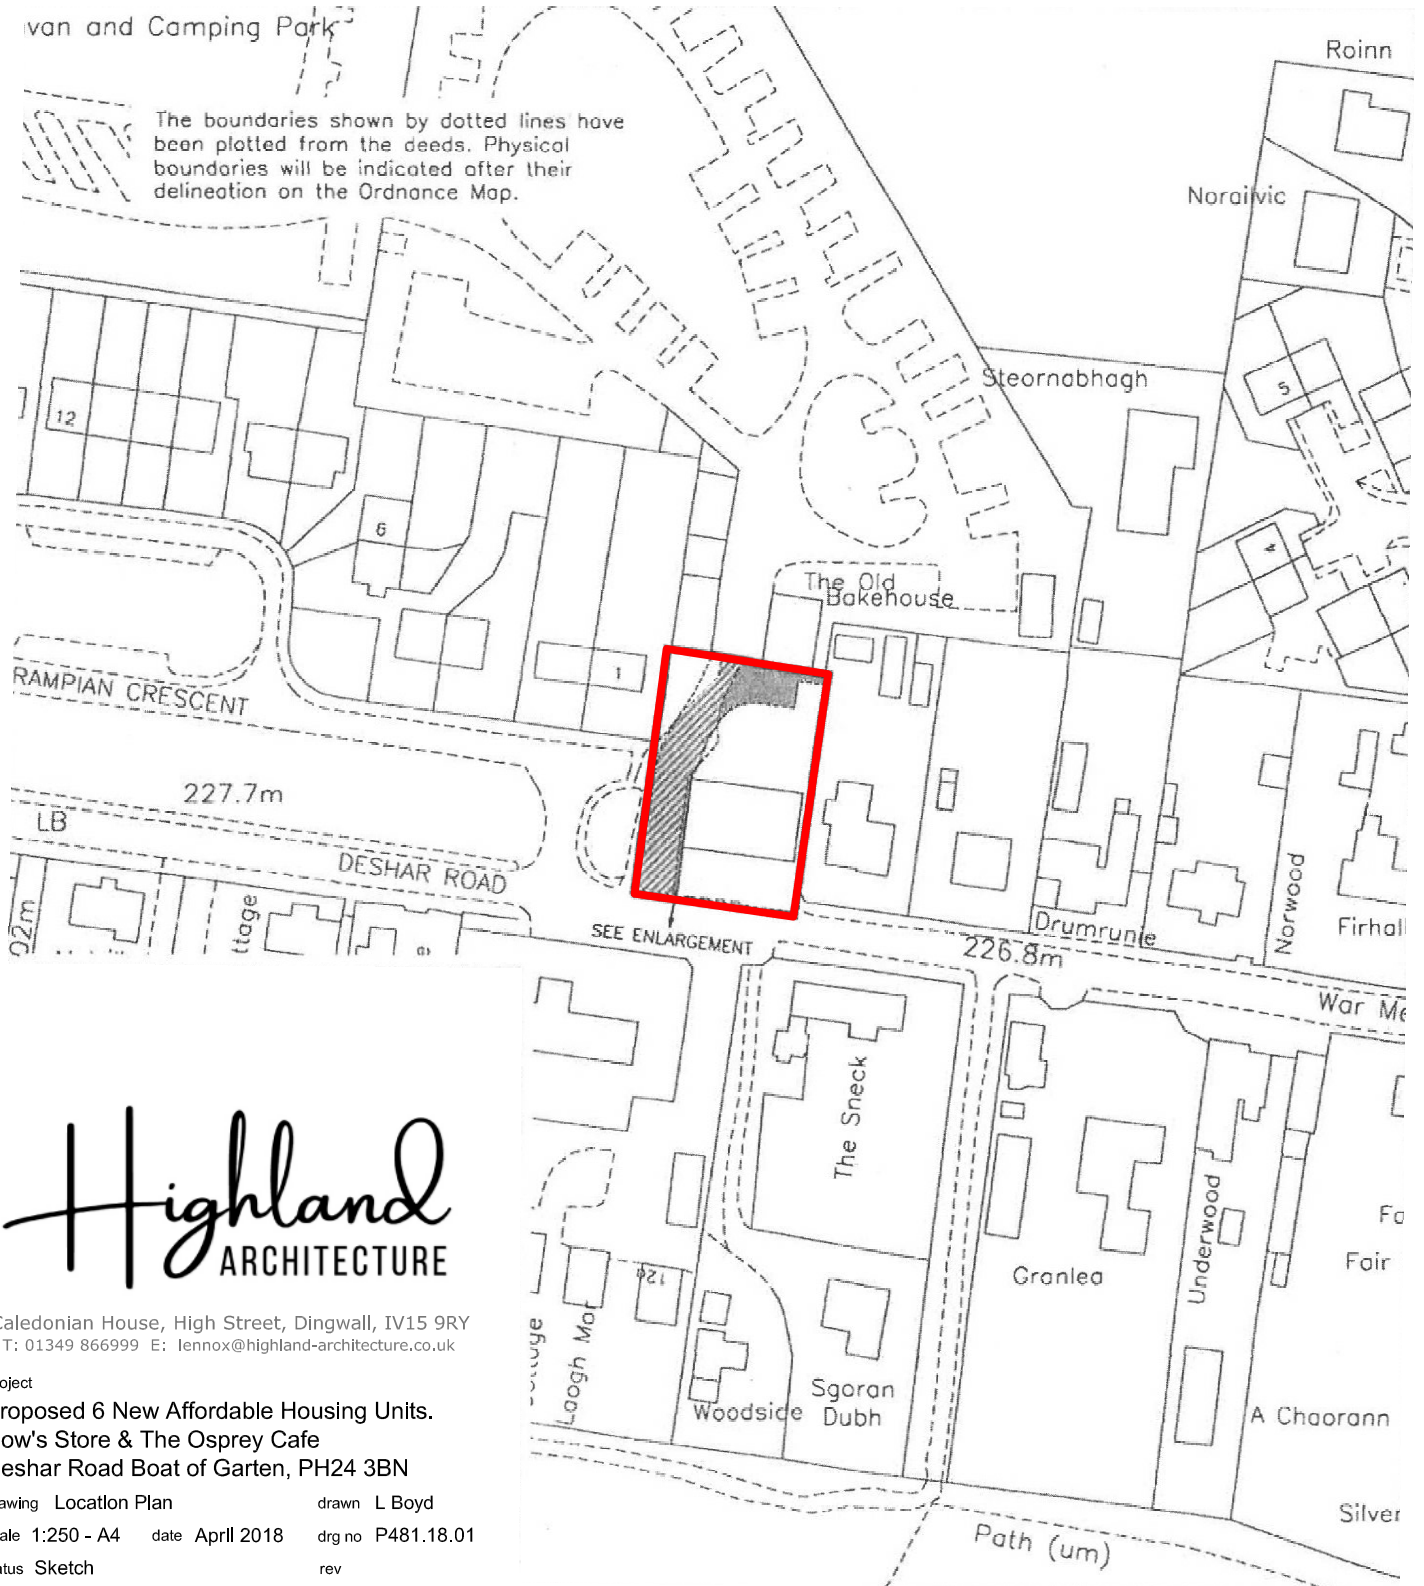

Highland
ARCHITECTURE

Caledonian House, High Street, Dingwall, IV15 9RY
T: 01349 866999 E: lennox@highland-architecture.co.uk

project

Proposed 6 New Affordable Housing Units.
Dow's Store & The Osprey Cafe
Deshar Road Boat of Garten, PH24 3BN

drawing Location Plan

drawn L Boyd

scale 1:250 - A4 date April 2018

drg no P481.18.01

status Sketch

rev

© Highland Architecture 2018


• General - all materials, components, design, methods of construction or operations to conform to a British / EU Standard or to be based on the recommendations of a British Standard code of practice. • All works to comply with the Building Standards (Scotland) Regulations 2010. • All works to be in strict accordance with the Design Certificate and any appendix notes and drawings produced by the Consultant Structural Engineer. • All dimensions to be checked on site. If in doubt - Ask.





Grampian Crescent

Deshar Road

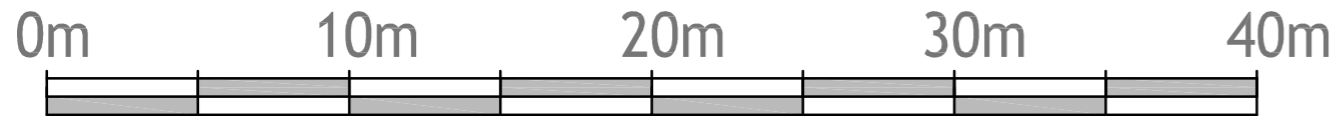

Highland
ARCHITECTURE

Caledonian House, High Street, Dingwall, IV15 9RY
T: 01349 866999 E: lennox@highland-architecture.co.uk

project

Proposed 6 New Affordable Housing Units.
Dow's Store & The Osprey Cafe
Deshar Road Boat of Garten, PH24 3BN

drawing Proposed Site Plan

scale 1:250 - A3 date April 2018

status Sketch

drawn L Boyd

drwg no P481.18.04

rev

© Highland Architecture 2018

• General - all materials, components, design, methods of construction or operations to conform to a British / EU Standard or to be based on the recommendations of a British Standard code of practice. • All works to comply with the Building Standards (Scotland) Regulations 2010. • All works to be in strict accordance with the Design Certificate and any appendix notes and drawings produced by the Consultant Structural Engineer. • All dimensions to be checked on site. If in doubt - Ask.

