


# **AGENDA ITEM 7**

## **APPENDIX I**

**2018/0301/DET**

**PLANS**

Location plan: Proposed West Quoch track realignment, NTS, Mar Lodge Estate, AB35 5YJ.

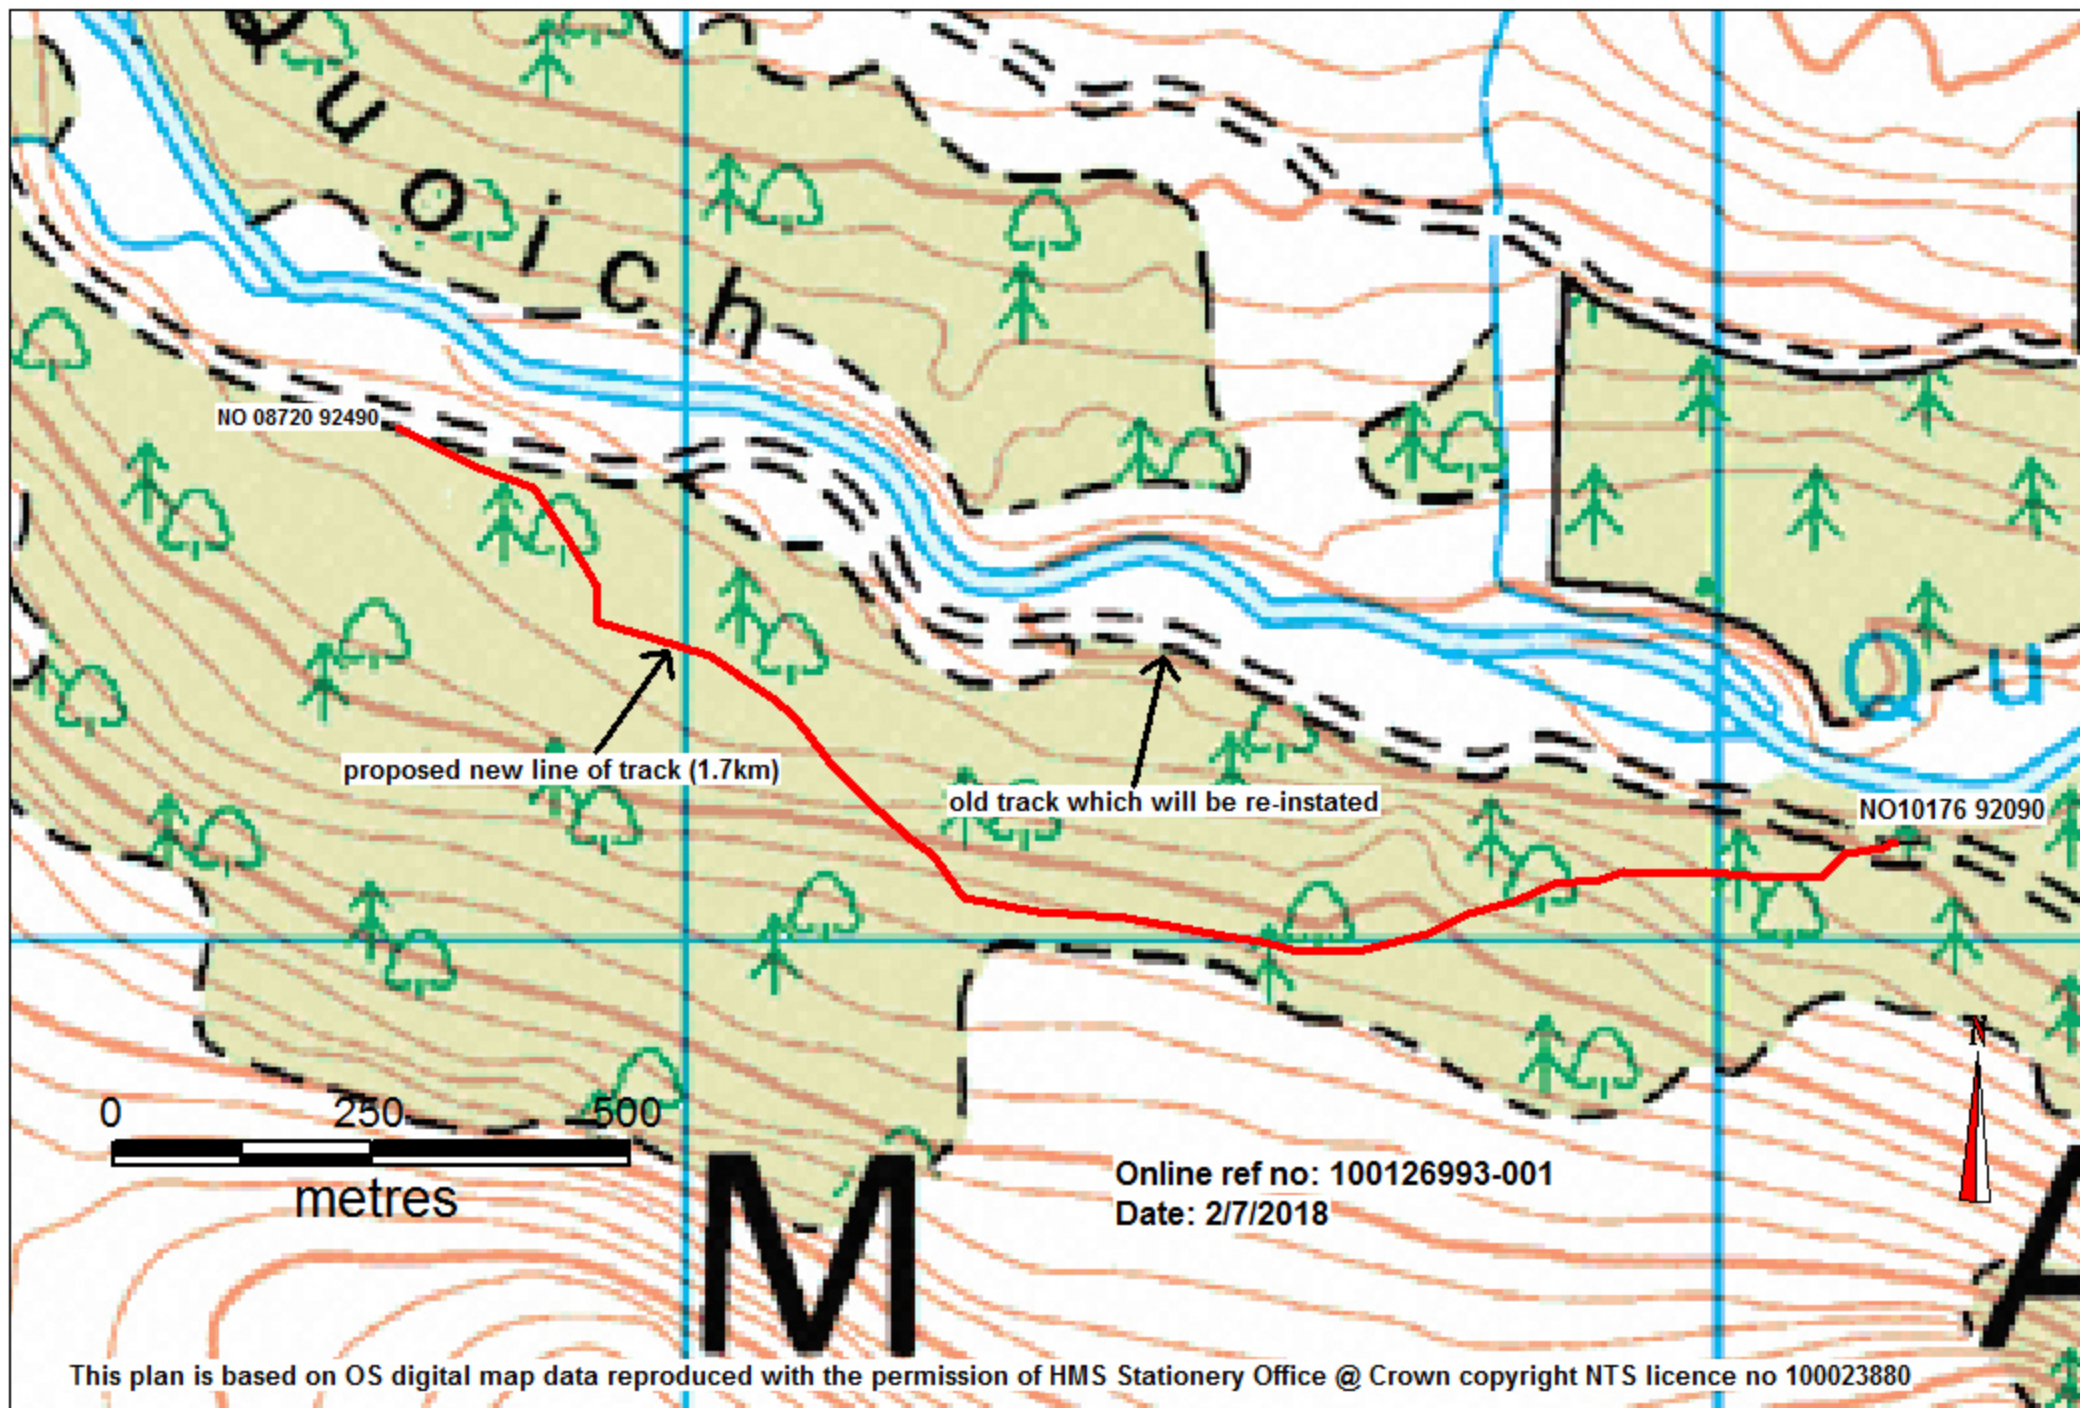

This plan is based on OS digital map data reproduced with the permission of HMS Stationery Office @ Crown copyright NTS licence no 100023880