



**Cairngorms**  
National Park Authority

Ùghdarras Pàirc Nàiseanta a'  
**Mhonaidh Ruaidh**


**Item 5 Appendix 1 10 November 2023**

Agenda item 5


Appendix 1

2023/0030/PPP

Plans

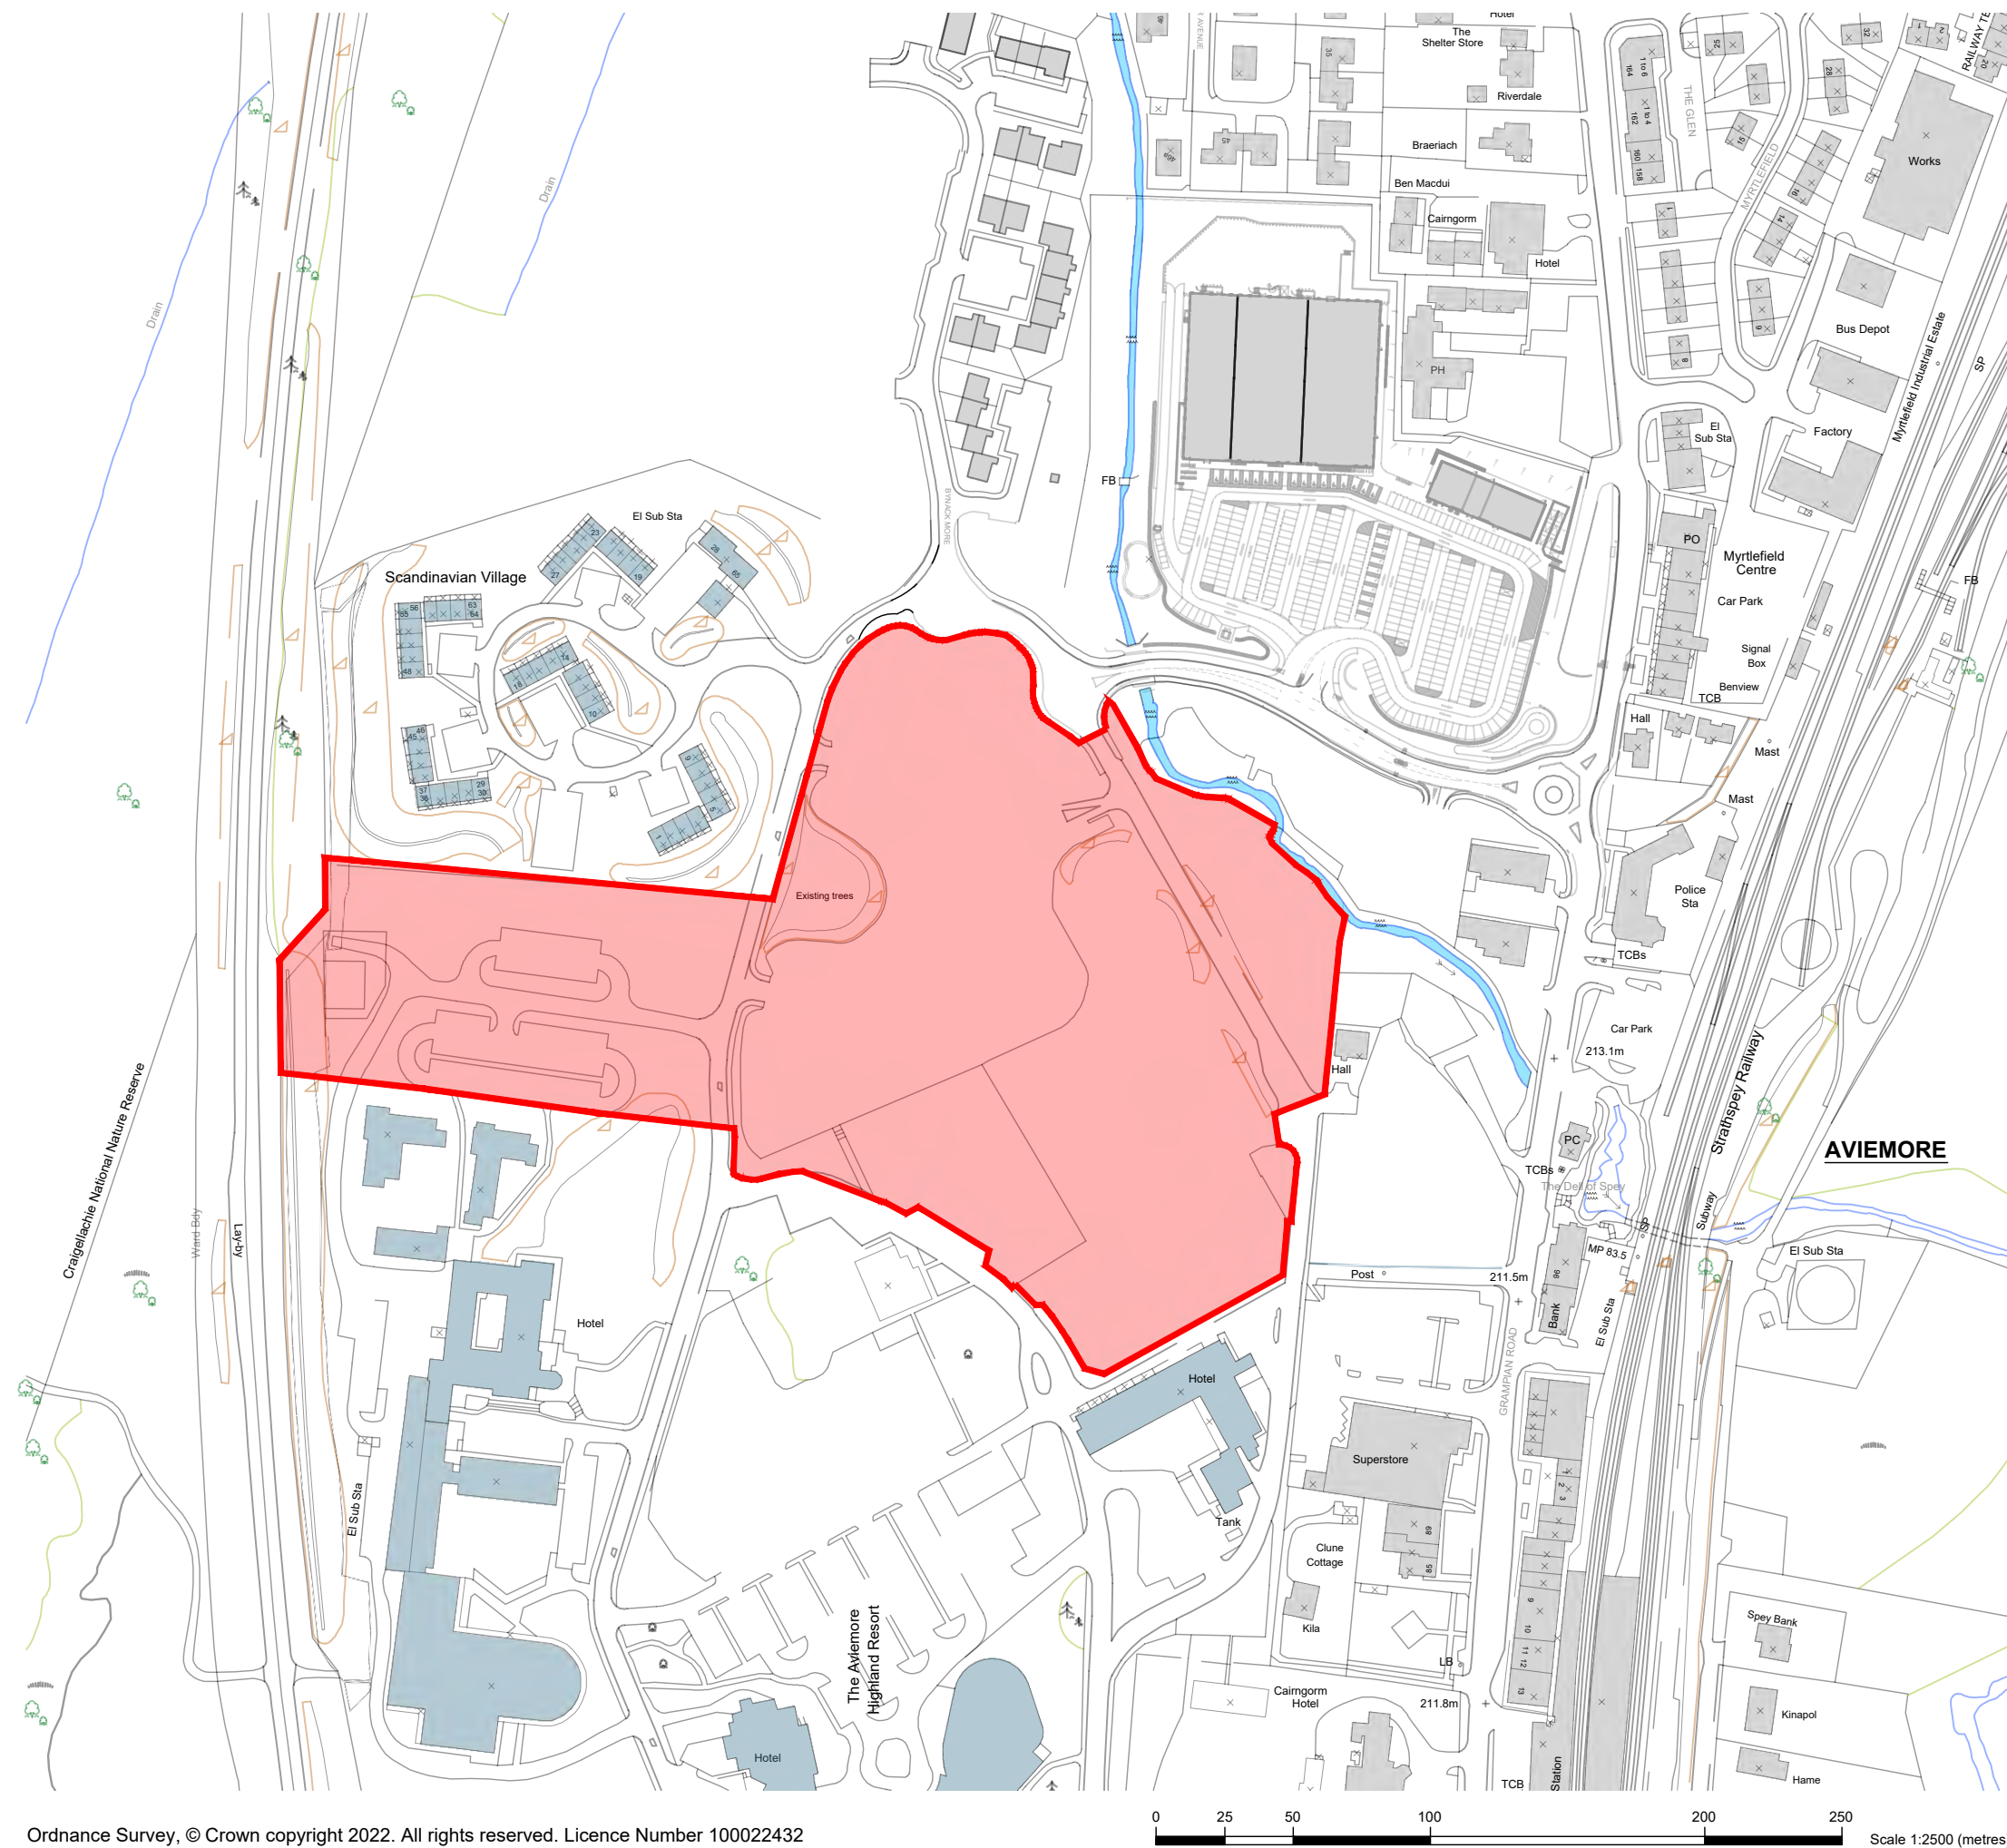

DO NOT SCALE, IF IN DOUBT PLEASE ASK  
 All setting out must be checked on site prior to commencement.  
 Any discrepancy must be reported to G H JOHNSTON Building Consultants Ltd

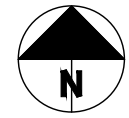

Rev.	Description	Drawn	Date



Willow House, Stoneyfield Business Park  
 Inverness, IV2 7PA  
 technical@ghjohnston.co.uk  
 Tel: 01463 237229  
 www.ghjohnston.co.uk

Client  
**Macdonald Resorts Ltd**

Project  
**Residential Development at  
 Land Southeast of the Scandinavian  
 Village, Aviemore Highland Resort**


Drawing  
**Location Plan**

Status  
**PLANNING**

Scale 1:2500 Date 15.12.22

Sheet A3 Drawn by DC

Drawing No: **10143 / PL01** Rev

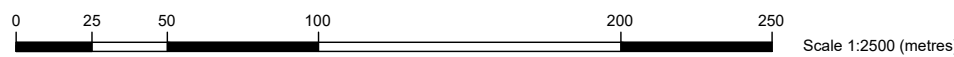



**LEGEND**

- Overall Site Boundary  
Area; **13.24 acres / 5.37 hectares**
- - - Proposed Active travel route
- Proposed Road Access
- Staff & Residential 3 Story Accommodation
- Residential 2 Story Cottage Apartments
- Private Semi-detached housing
- Private Detached housing

**HOUSE TYPES**

HOUSE TYPES	amount
Private Dwellings	99
Staff & Affordable Flats	81
<b>Total</b>	<b>180</b>

Rev.	Description	Drawn	Date



Willow House, Stoneyfield Business Park  
 Inverness, IV2 7PA  
 technical@ghjohnston.co.uk  
 Tel: 01463 237229  
 www.ghjohnston.co.uk

Client  
**Macdonald Resorts Ltd**

Project  
**Residential Development at Land Southeast of the Scandinavian Village, Aviemore Highland Resort**

Drawing  
**Site Layout**

Status  
**PLANNING**

Scale 1:1000 Date 15.12.22

Sheet A2 Drawn by PHJ

Drawing No:  
**10143 / PL 02** Rev  
**A**

