



Cairngorms
National Park Authority

Ùghdarras Pàirc Nàiseanta a'
Mhonaidh Ruaidh

Item 8 Appendix 1 10 November 2023


Agenda item 8

Appendix 1

2023/0357/DET


Plans

Deeside Way Extension - Keiloch Car Park to Queens Drive Braemar

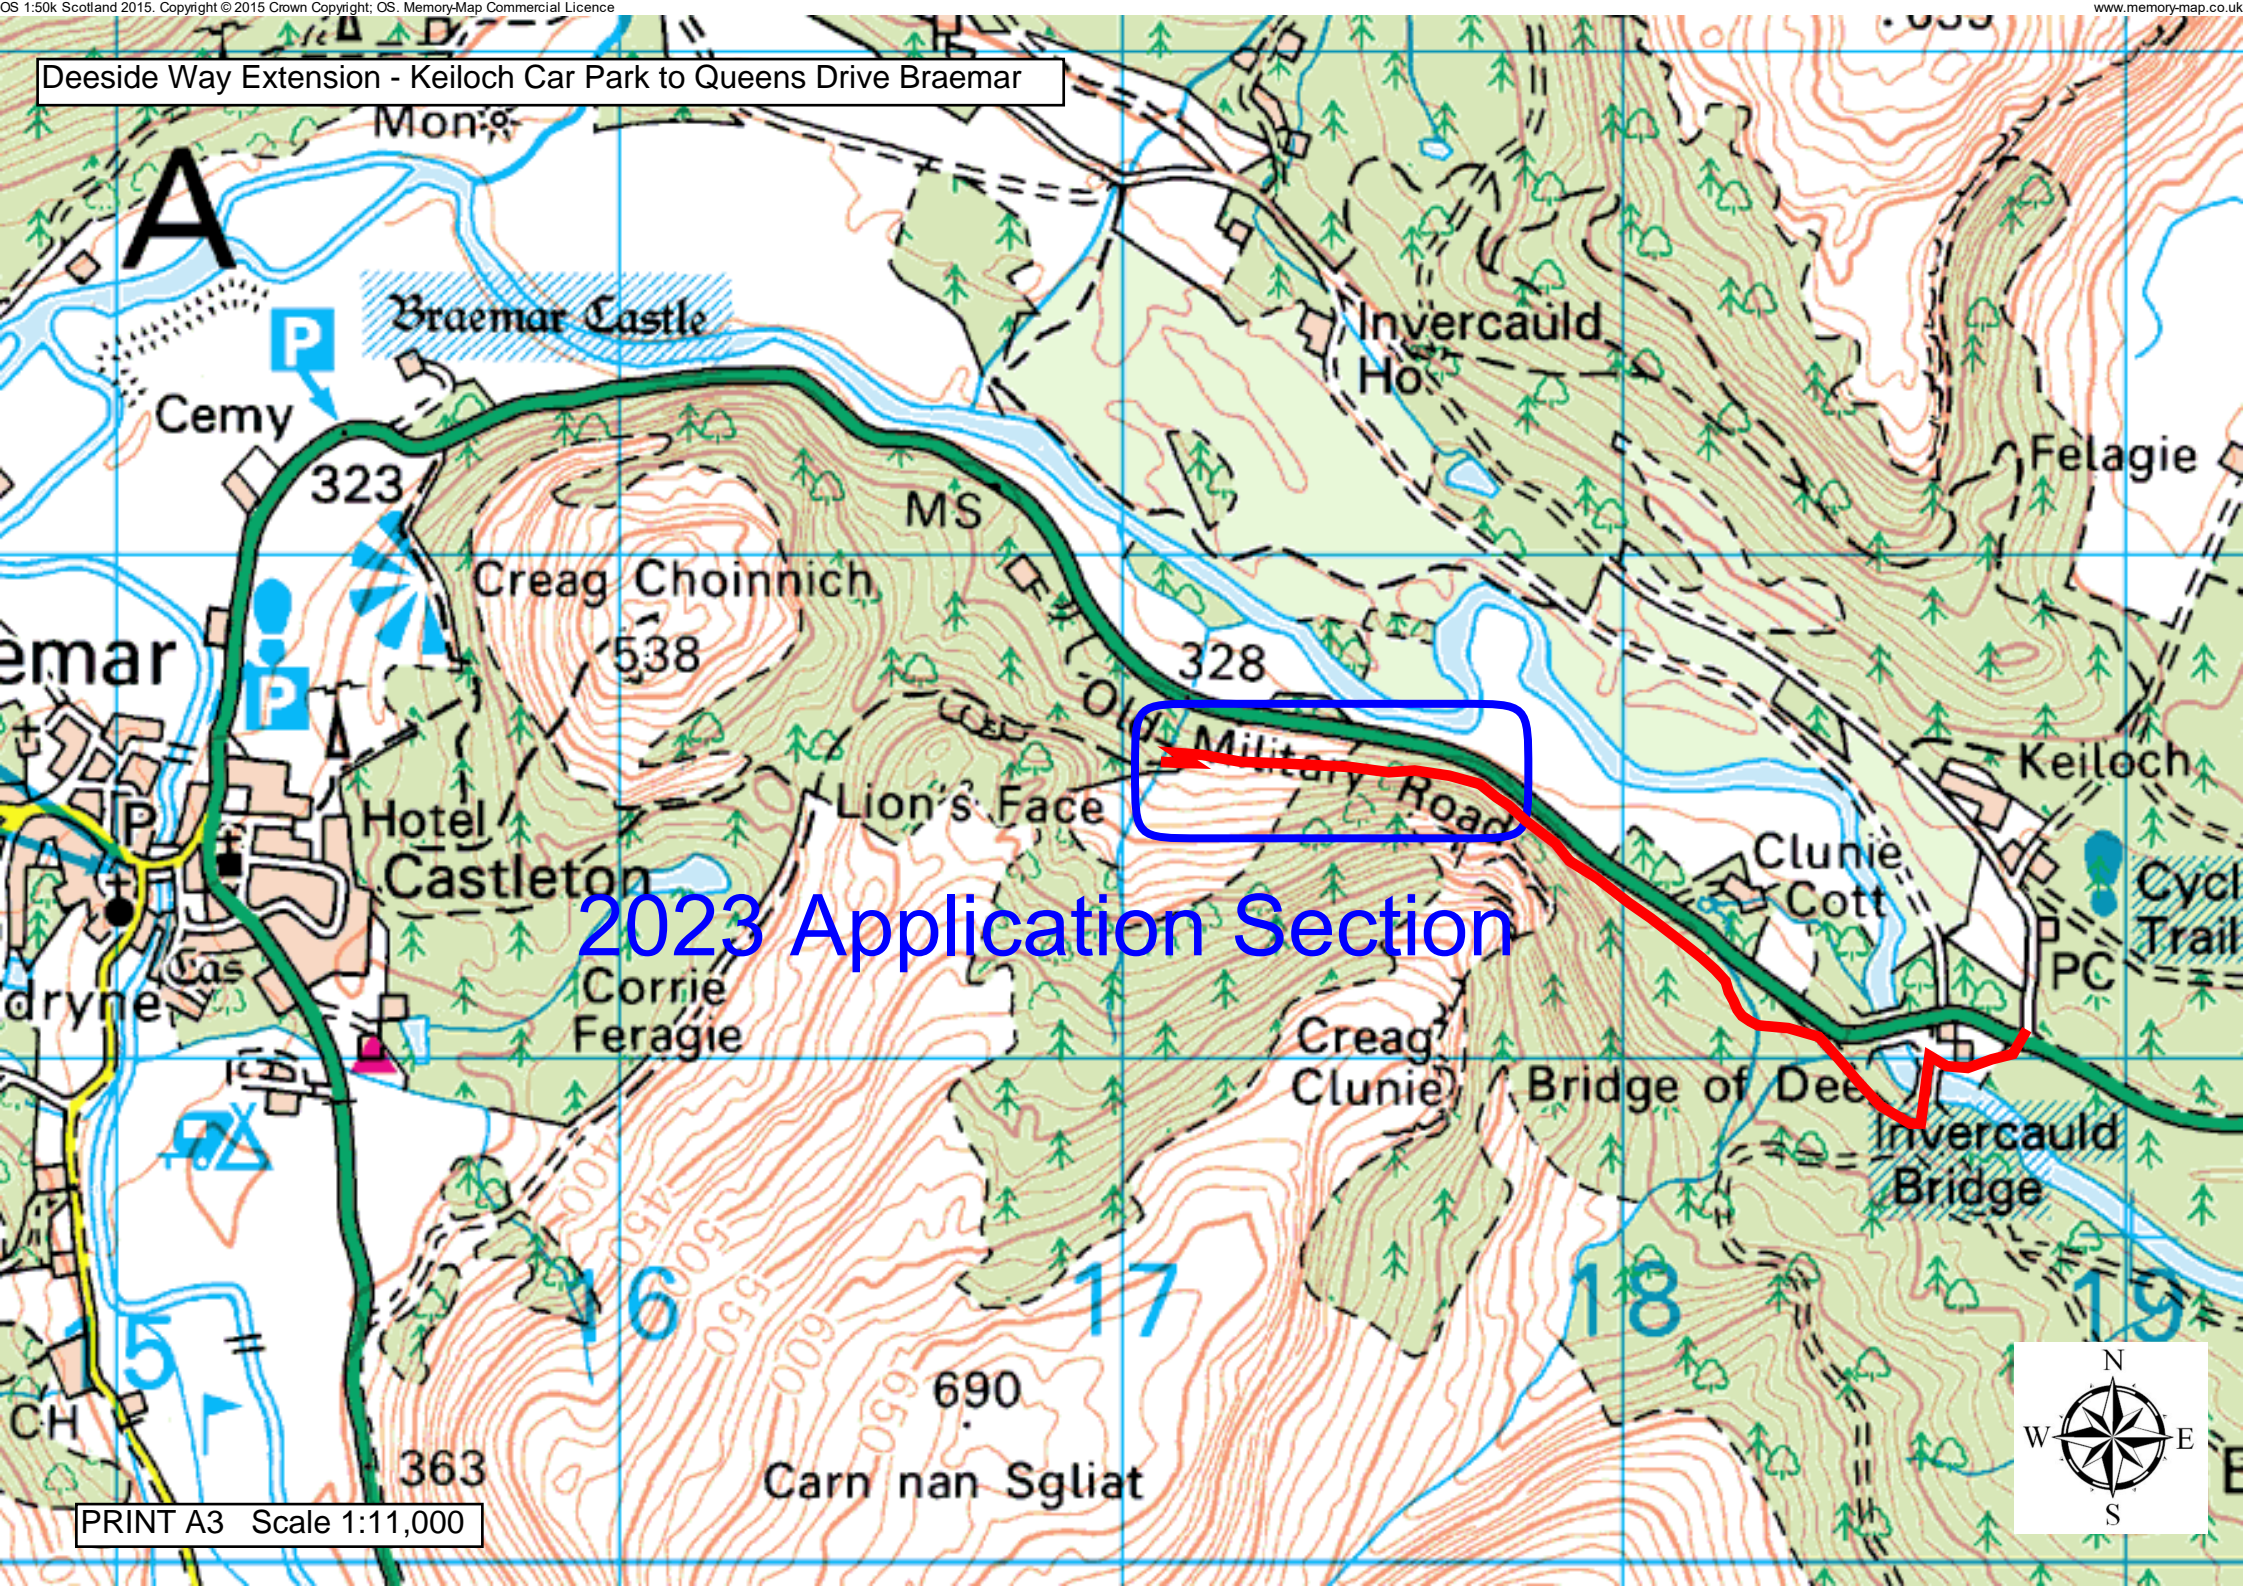

2023 Application Section



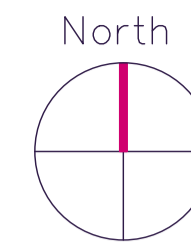

Drawing Legend:
Application boundary - 2,890m² or thereby



Issue	Revision	Initial	Date

Cameron+Ross
 CIVIL + STRUCTURAL ENGINEERING
 Forbes House | 15 Victoria Street | Aberdeen | AB10 1XB
 t 01224 842 400 | w cameronross.co.uk
 Mulberry House | 39-41 Harbour Road | Inverness | IV1 1UF
 t 01463 570 100 | w cameronross.co.uk

Client:
CR Contracting North Ltd.

Project:
Invercauld Footpath

Drawing Title:
Location Plan

Status:
Concept

Scale: 1:1250 @ A1 Date: 23/08/23
 By: JMA Checked: JMA Approved: RAG

Dwg. No. 221085-000-CAM-DR-C-001 Rev. -

