
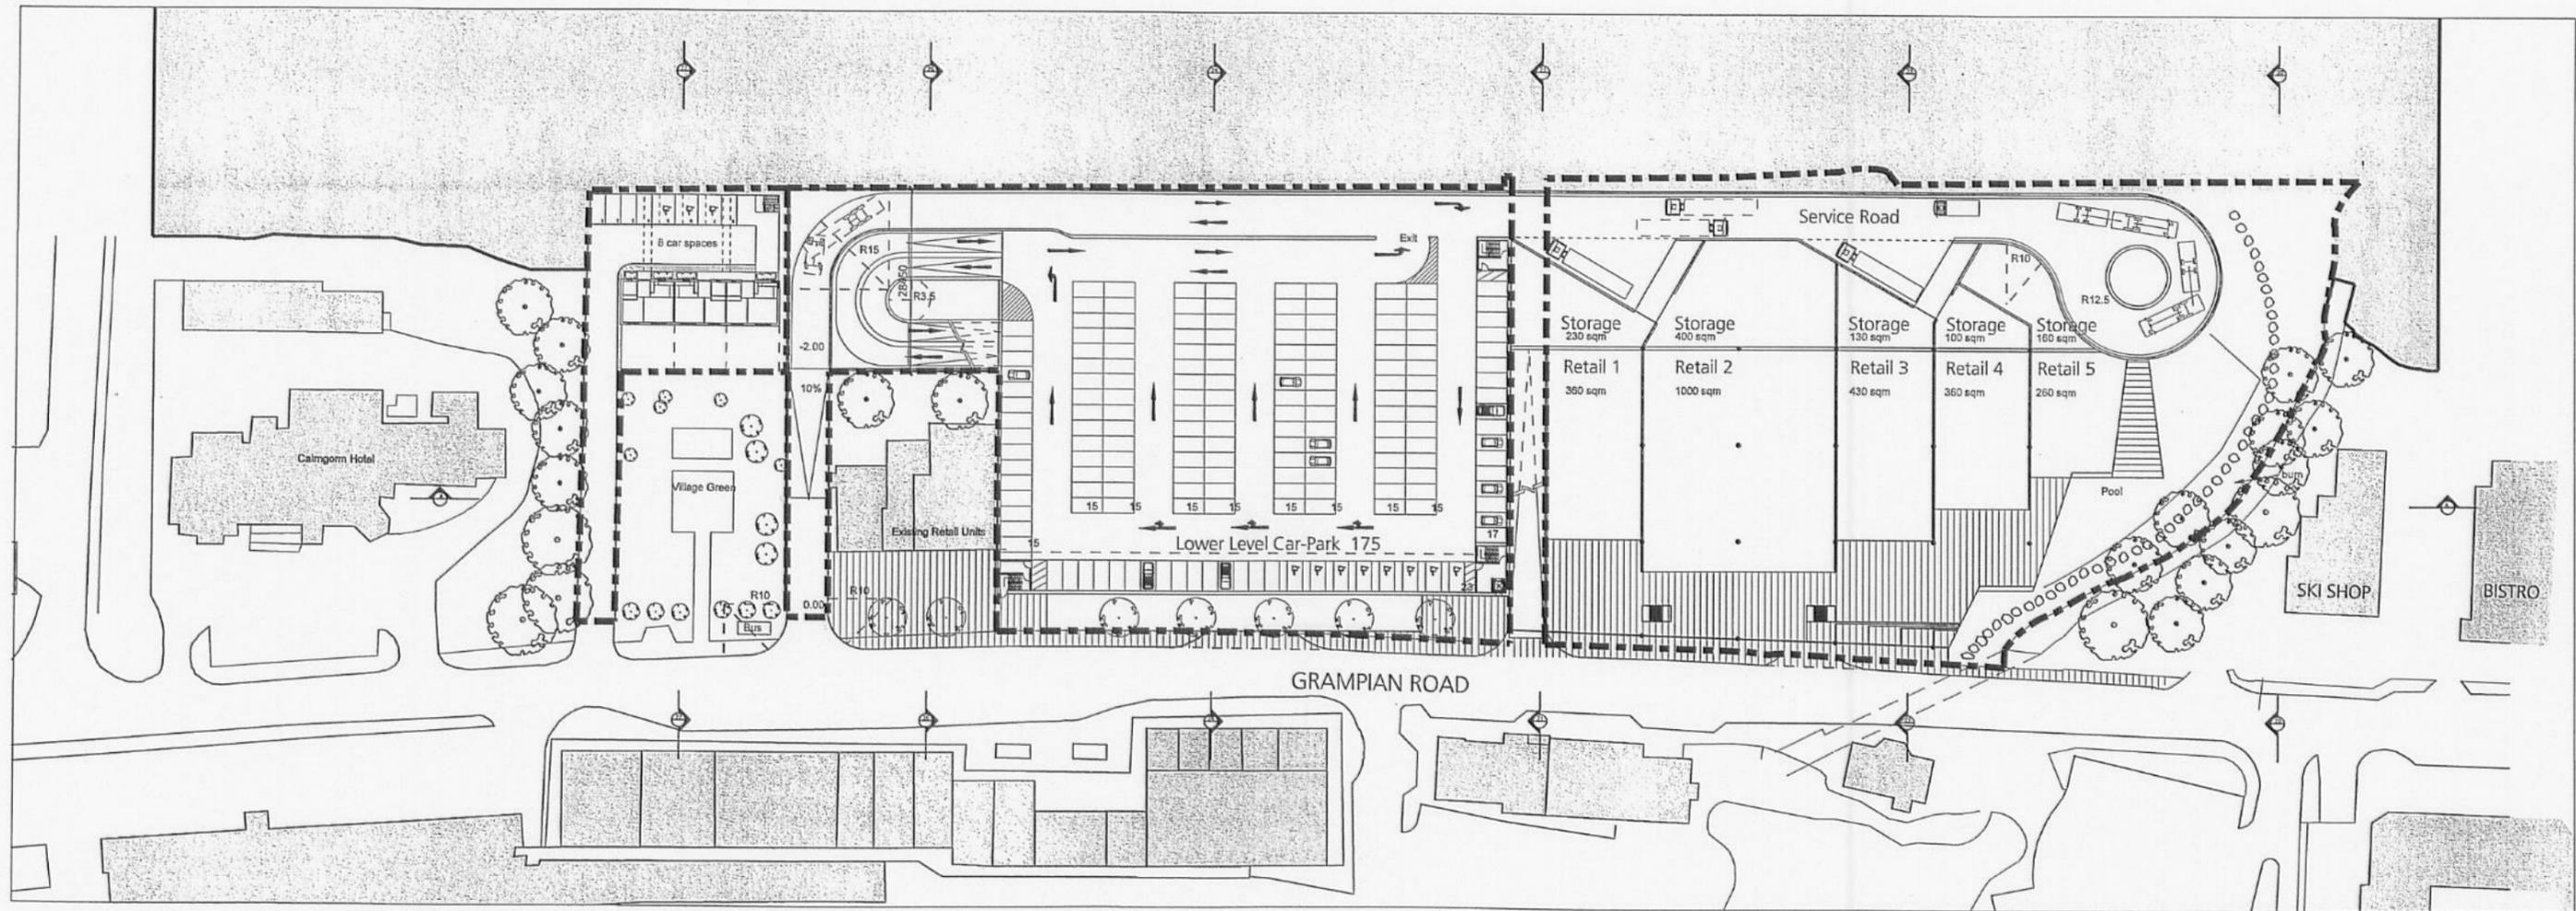


LEVEL 01

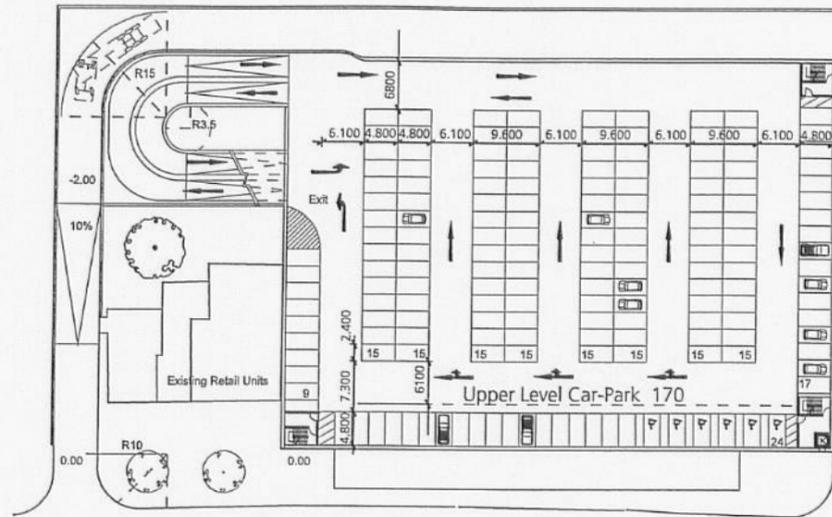

LEVEL 00

Revision	Description	By	Date	Revision	Description	By	Date	Revision	Description	By	Date

Drawn	ES	Austin-Smith+Lord LLP
Date	17.08.06	Architects, Designers, Planners
Checked	FL	Landscape Architects
Date	17.08.06	
Scale	1:500 @ A1	17 Bowling Green Lane
	1:1000 @ A3	London EC1R 0DA
Status	PLANNING	1 020 7251 6161
		1 020 7608 3459
		e london@austinsmithlord.com

Austin • Smith • Lord	
Project AVEMORE CENTRE, RETAIL DEVELOPMENT	
Description LEVEL 00 & 01	
Job No. 103023	Revision

1:1000 @ A3
 1:500 @ A1
 17 Bowling Green Lane
 London EC1R 0DA
 1 020 7251 6161
 1 020 7608 3459
 e london@austinsmithlord.com