


AGENDA ITEM 6

APPENDIX 4

PA-0272

REVISED SITE PLAN

APPENDIX A3.7: REVISED SCHEME LAYOUT

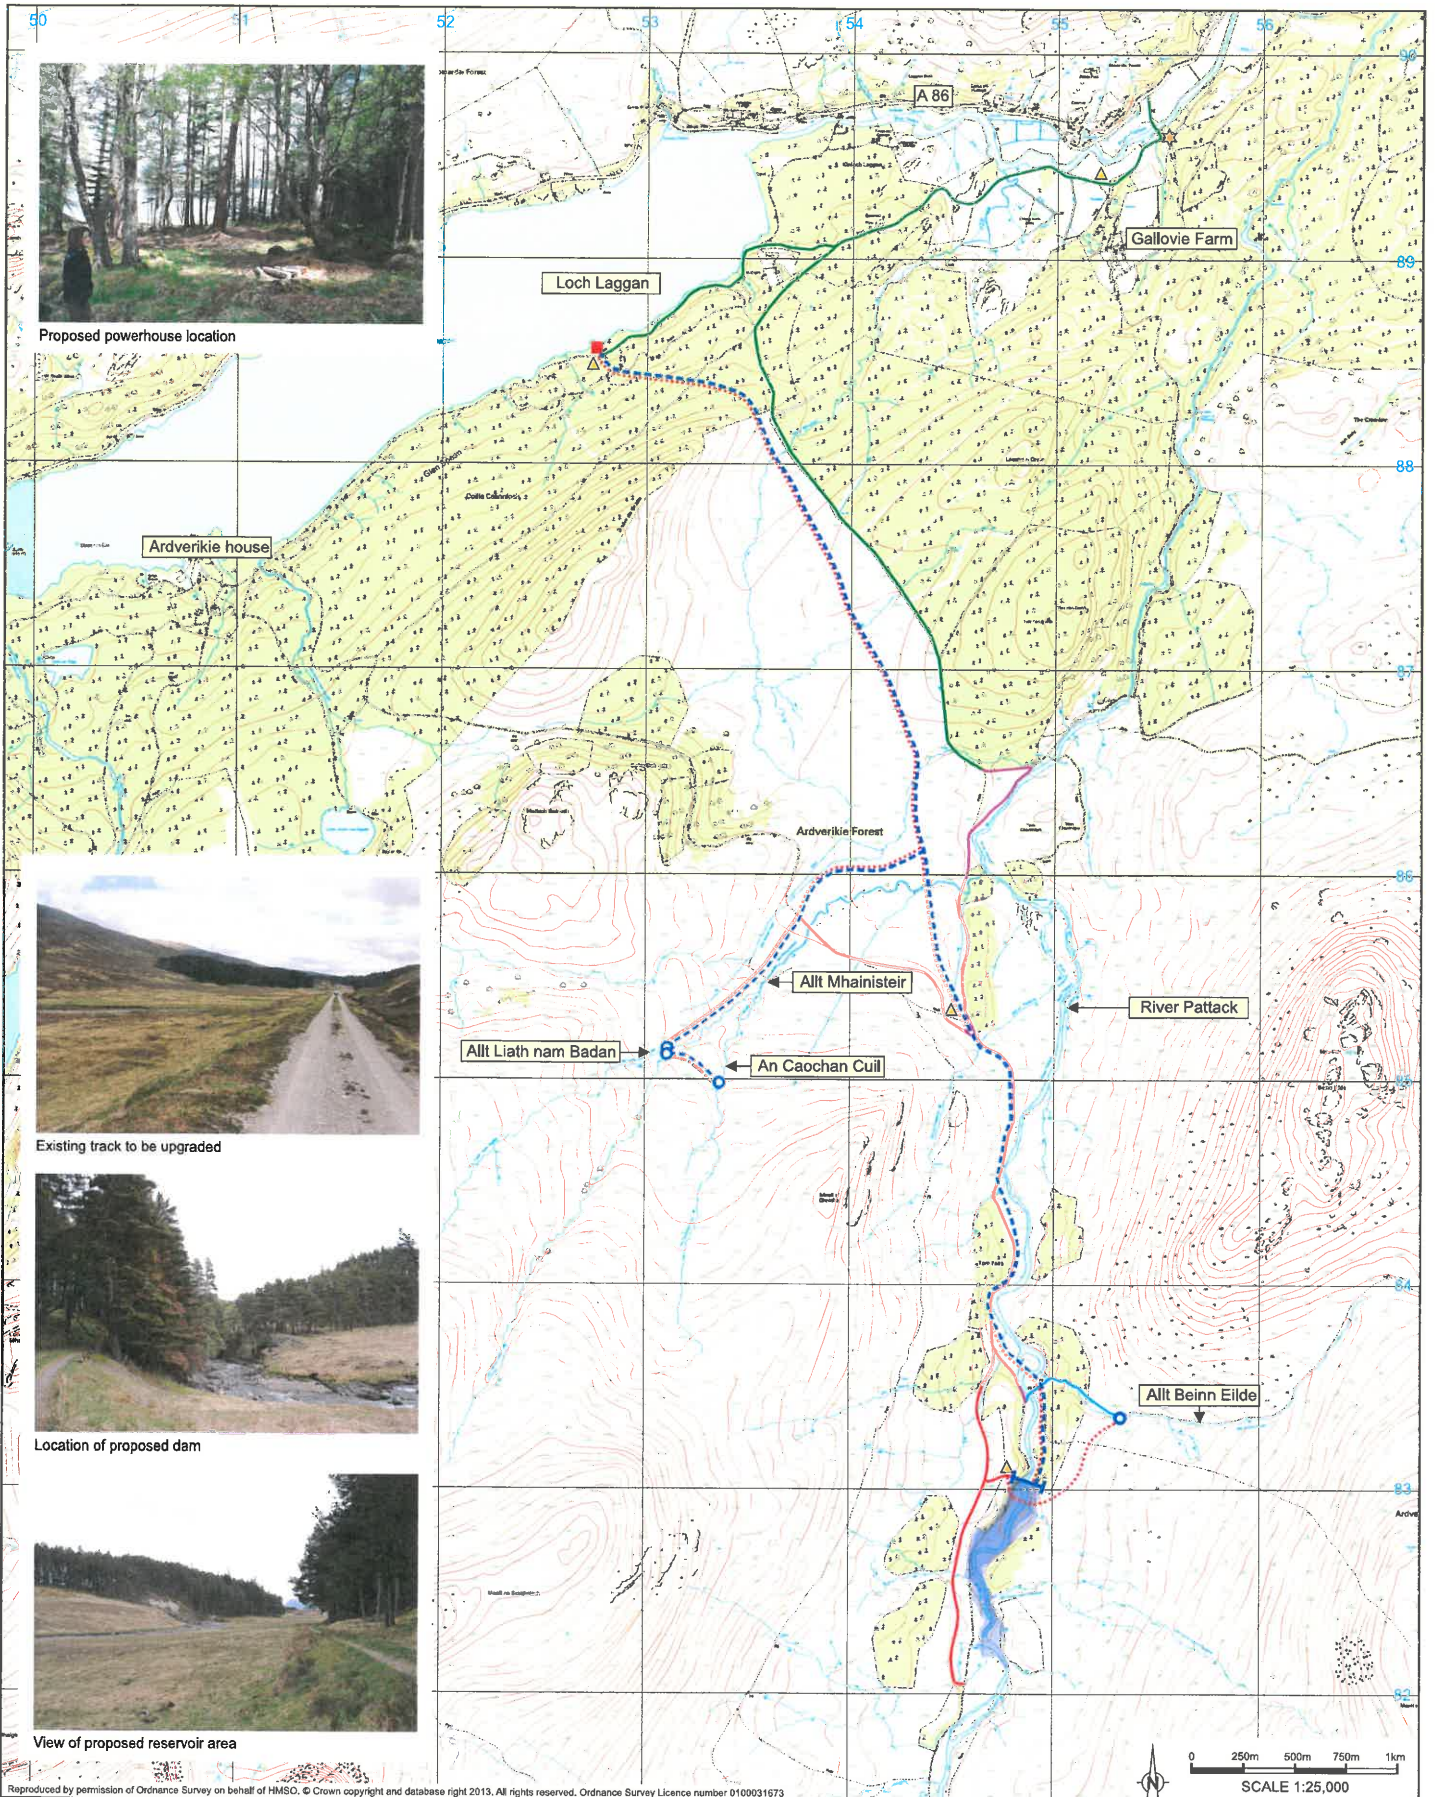

Proposed powerhouse location

Ardverkie house



Existing track to be upgraded



Location of proposed dam



View of proposed reservoir area

Reproduced by permission of Ordnance Survey on behalf of HMSO. © Crown copyright and database right 2013. All rights reserved. Ordnance Survey Licence number 0100031673

SCALE 1:25,000

Key:	
	Dam
	Intake
	Powerhouse
	Buried pipeline
	New access track (permanent / temporary)
	Access via existing estate road
	Existing access track to be upgraded
	Operational access only
	Permanent footpath
	Indicative site establishment area
	Proposed entrance site establishment area
	Maximum generating reservoir level (412m)
	Minimum generating reservoir level (409m)

River Pattack Hydroelectric Scheme		Dwn.	EM
Addendum Appendix A3.7 - Figure 1 Revised Scheme Proposals		App'd	JS
RWE The energy to lead		Date	May 2014
ash		Rev	ES Figure 3.1 Rev J