


AN CAMAS MÒR APPLICATION SITE PLAN

KEY
— Application site

Calngorms National Park Authority
 Planning Application No. 09/155/CP
 29 MAY 2009
 REGISTERED

THE RIGHLAND COUNCIL
 PLAN 1 OF 2 OF APPLICATION REF
 09/114/OUTRS
 RECEIVED 20/05/09

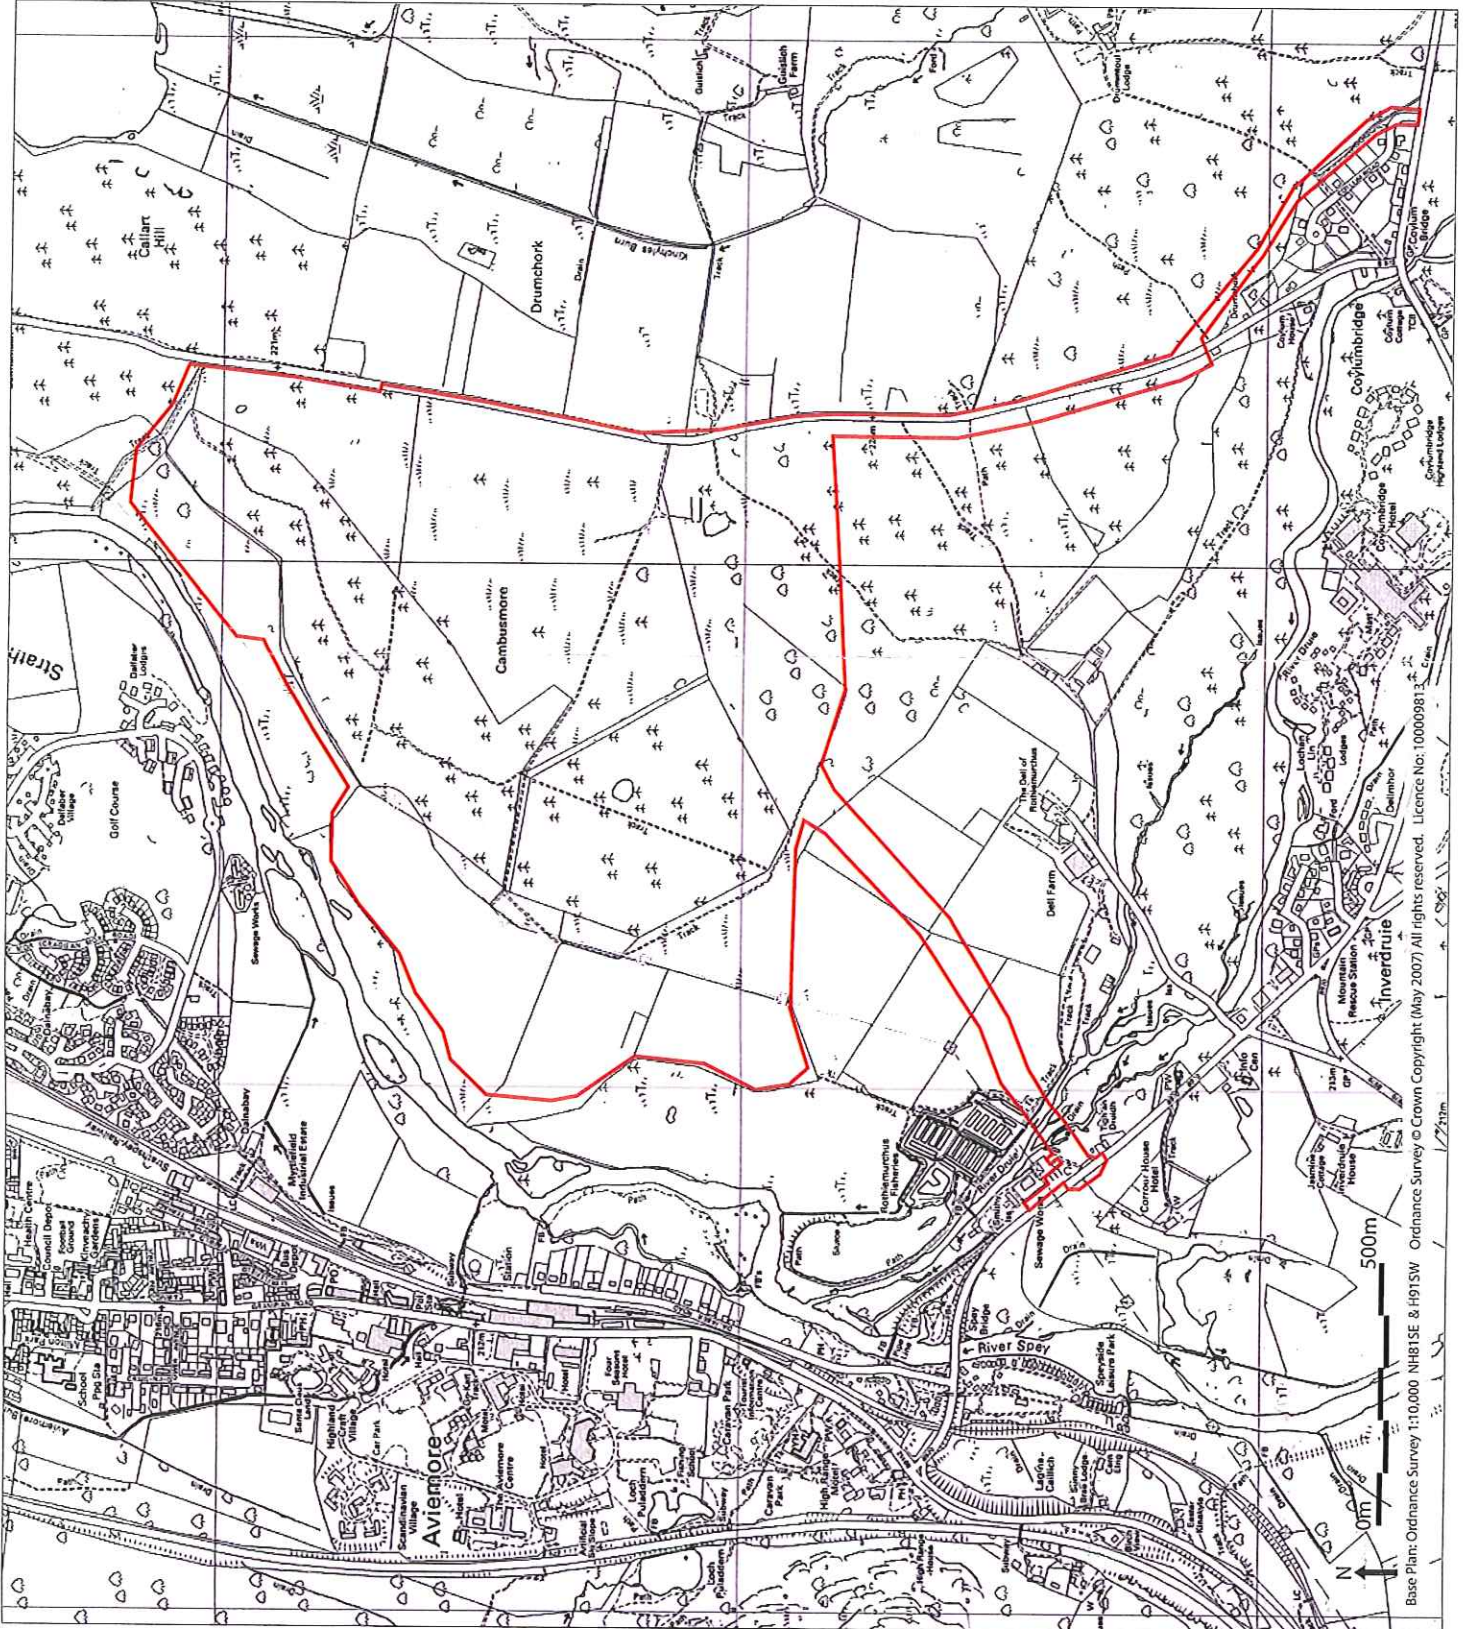

Base Plan: Ordnance Survey 1:50,000 NH81SE & H91SW Ordnance Survey © Crown Copyright (May 2007) All rights reserved. Licence No: 10000981