

# Disclaimer

For the purposes of this presentation, some of the application plans may have been cropped to enable a clearer display of detailed areas of the proposed development.

Further information regarding planning applications, including the original plans, can be viewed at:

[Aberdeenshire Council](#)


[Angus Council](#)

[Highland Council](#)


[Moray Council](#)

[Perth & Kinross Council](#)


Website links in this presenter are for your convenience to provide further information. These websites are not under the control of the CNPA and we are not responsible for the contents or availability of any other websites to which we provide a link.

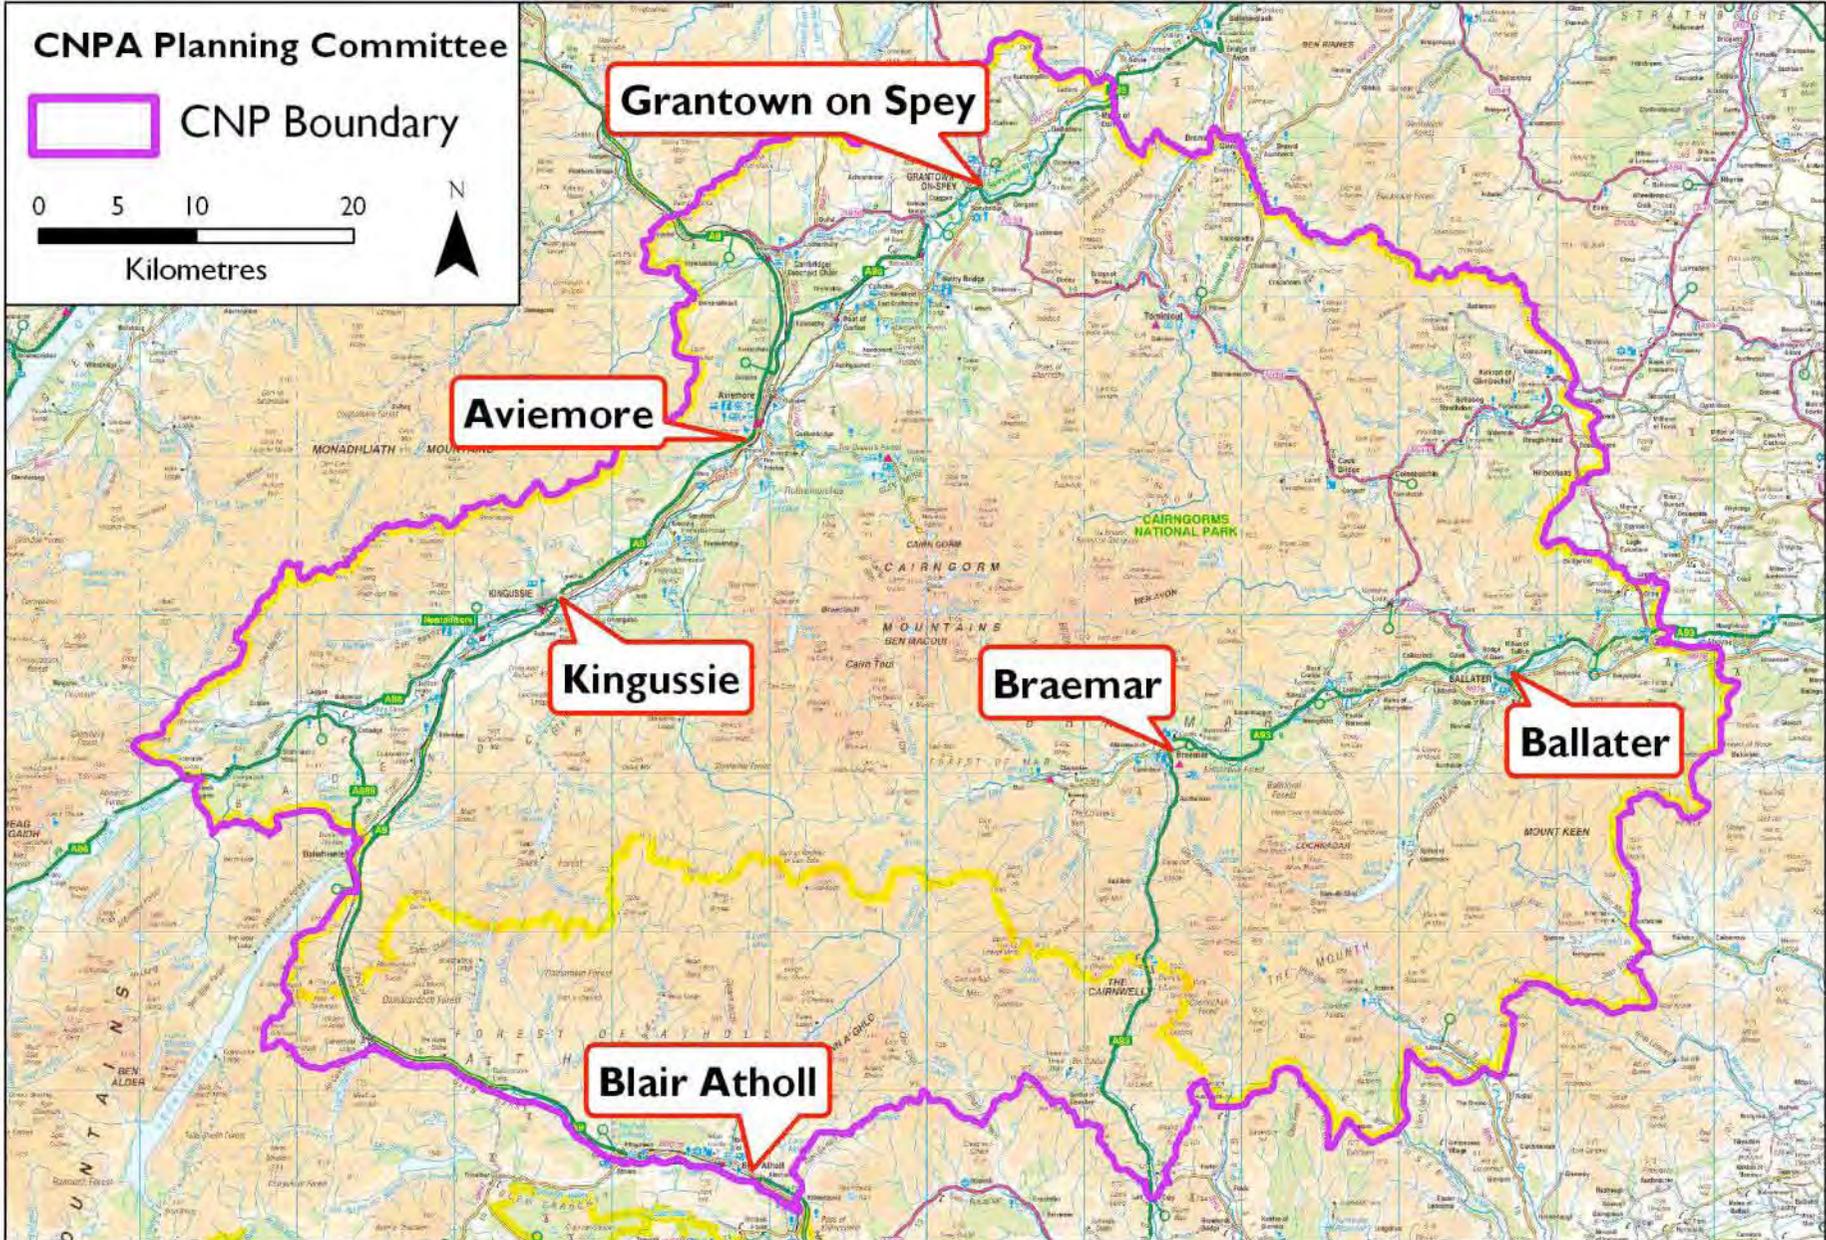

Reproduced by permission of Ordnance Survey on behalf of HMSO. © Crown copyright and database right 2010. All rights reserved. Ordnance Survey Licence number 100040965. © Scottish Government

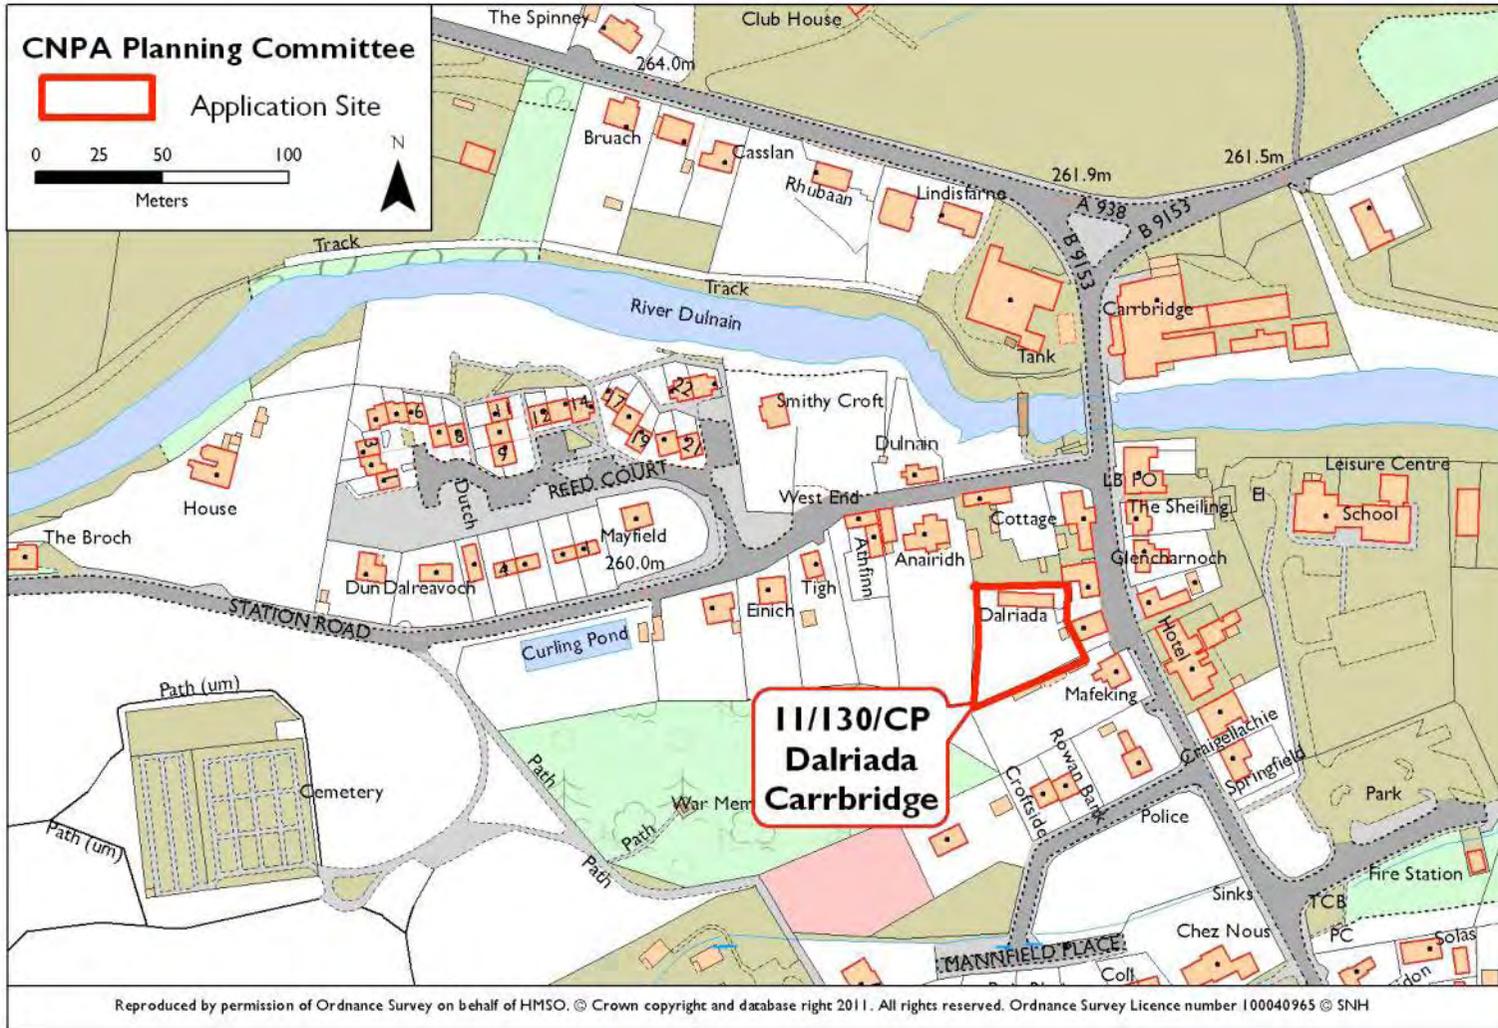

**Full Planning Permission  
Erection of Porch  
Applicant: Mr G. Allsopp**

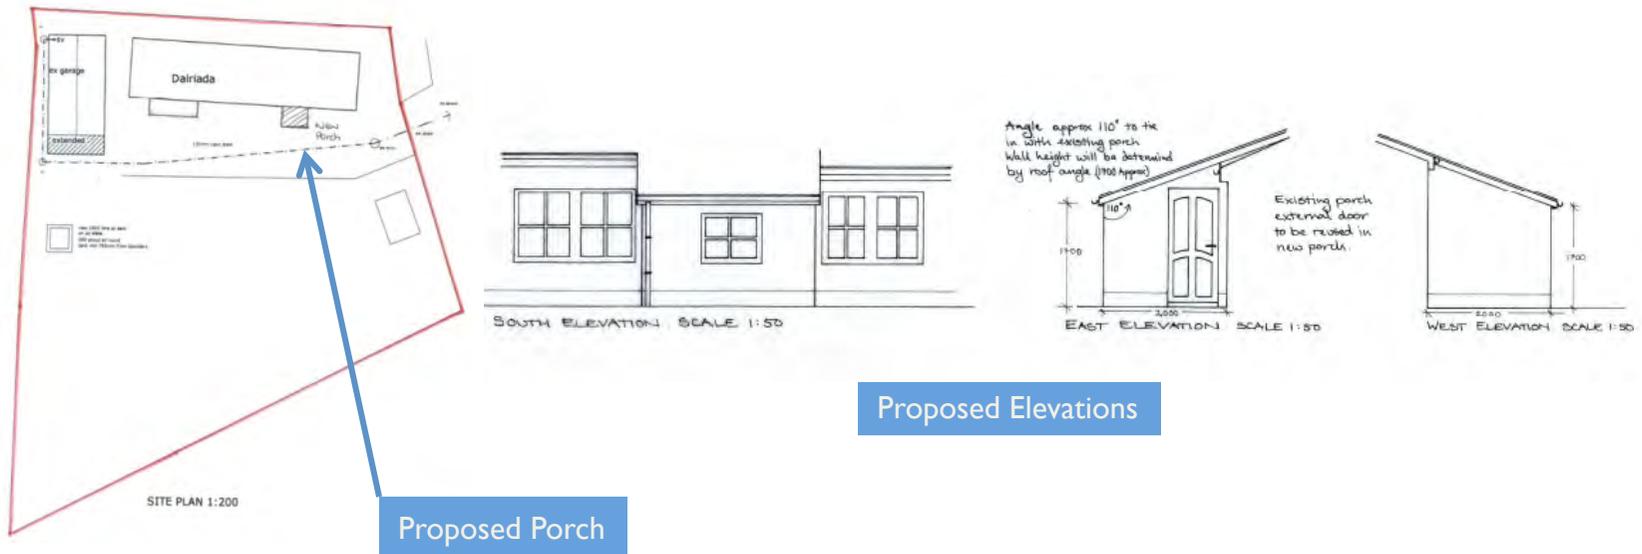


### KEY POINTS

- Proposal for porch extension to detached dwellinghouse;
- Proposal represents domestic alteration and raises no issues of general significance

### RECOMMENDATION: NO CALL-IN

### Link to Documents on Local Authority Website:

<http://wam.highland.gov.uk/wam/caseFile.do;jsessionid=D66BA47BDF783876E04D28D1781652E5?category=application&caseNo=11%2F01442%2FFUL>

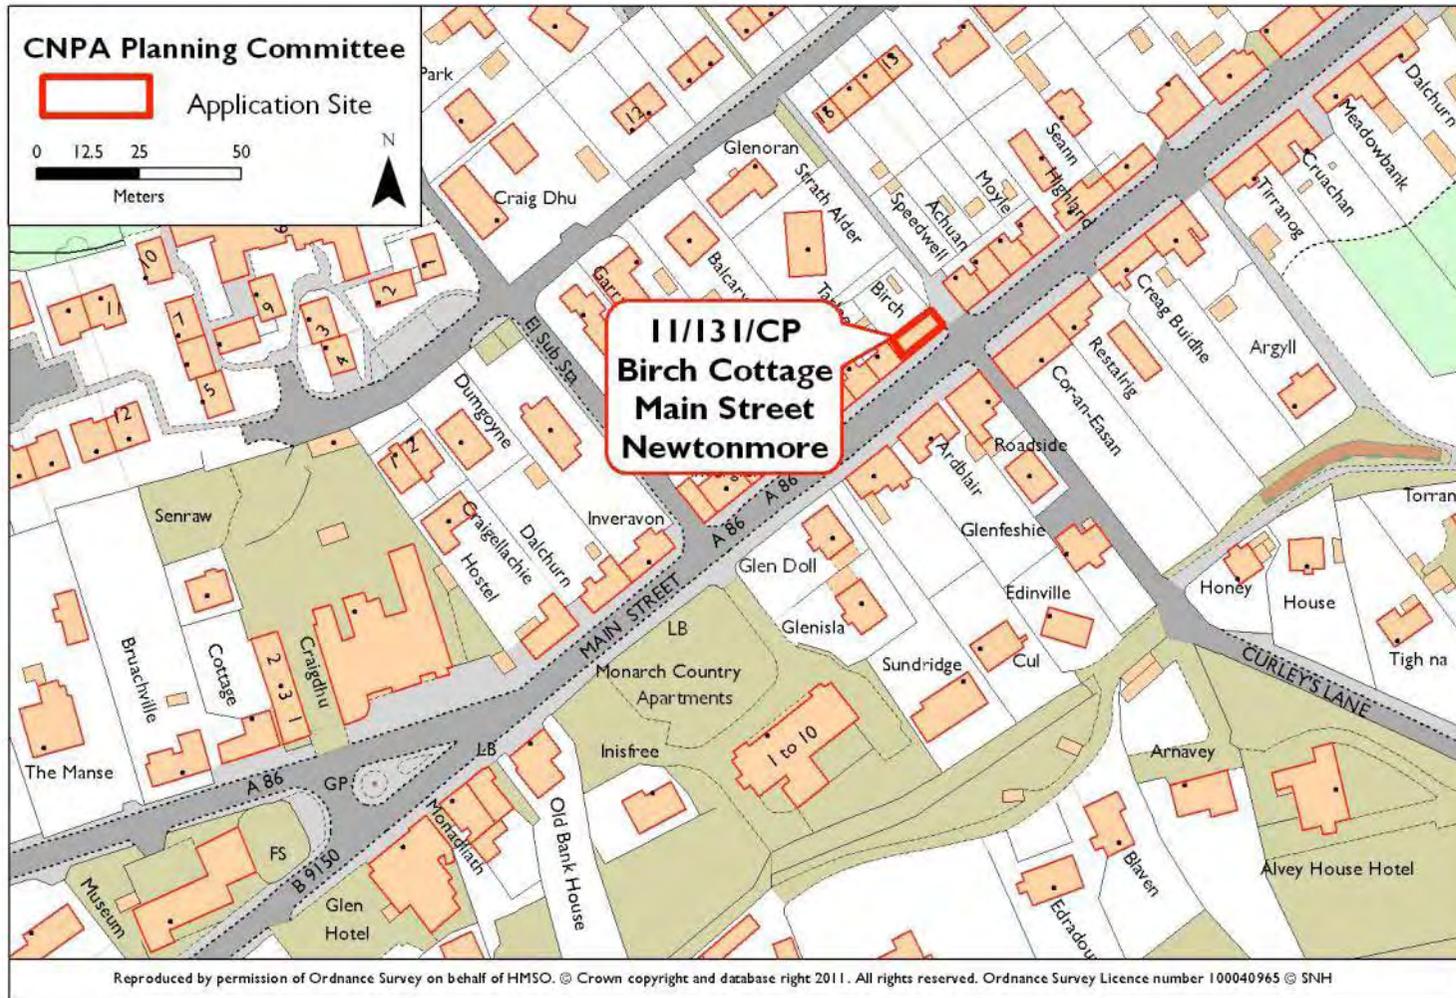

**Full Planning Permission  
Loft Extension (Dormer Window)  
Applicant: Ms F. Gard**




**KEY POINTS**

- Proposal for dormer roof extension to rear of terraced dwellinghouse;
- Proposal represents domestic alteration and raises no issues of general significance


**RECOMMENDATION: NO CALL-IN**

**Link to Documents on Local Authority Website:**

<http://wam.highland.gov.uk/wam/caseFile.do?category=application&caseNo=11%2F01446%2FFUL>

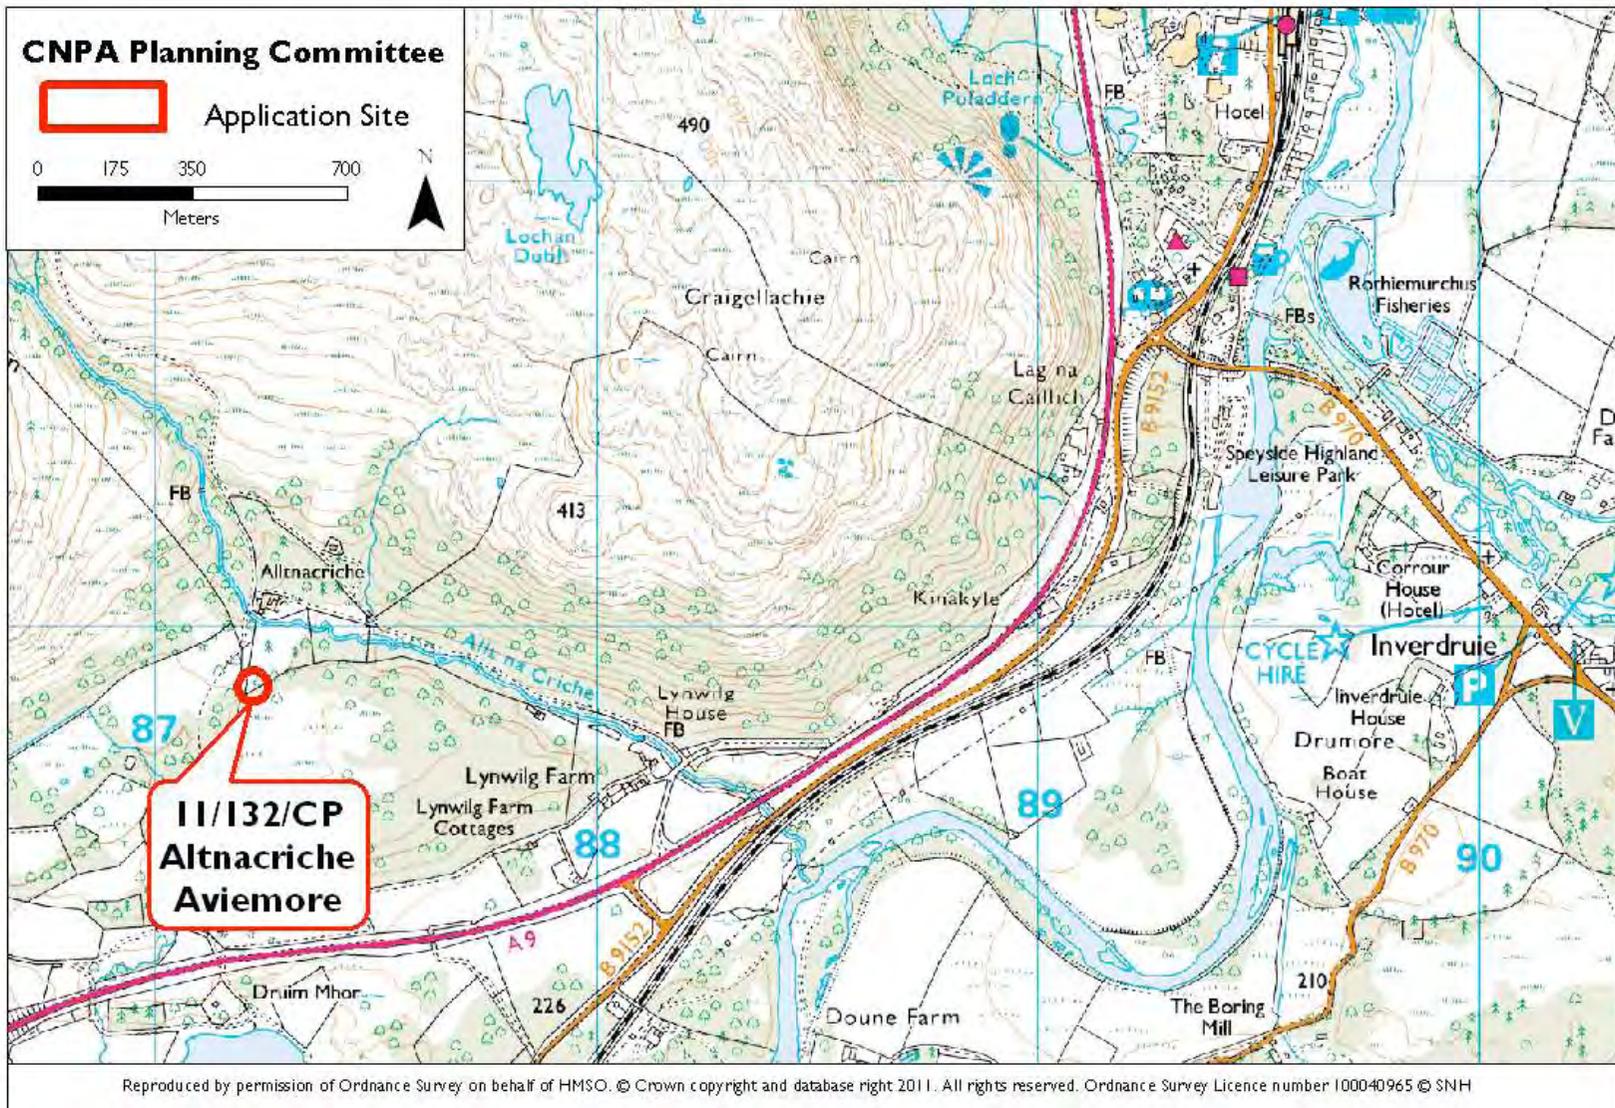

**S.37 Electricity Act Notification**  
**Additional 11kV OHL poles**  
**Applicant: SSE Power Distribution**

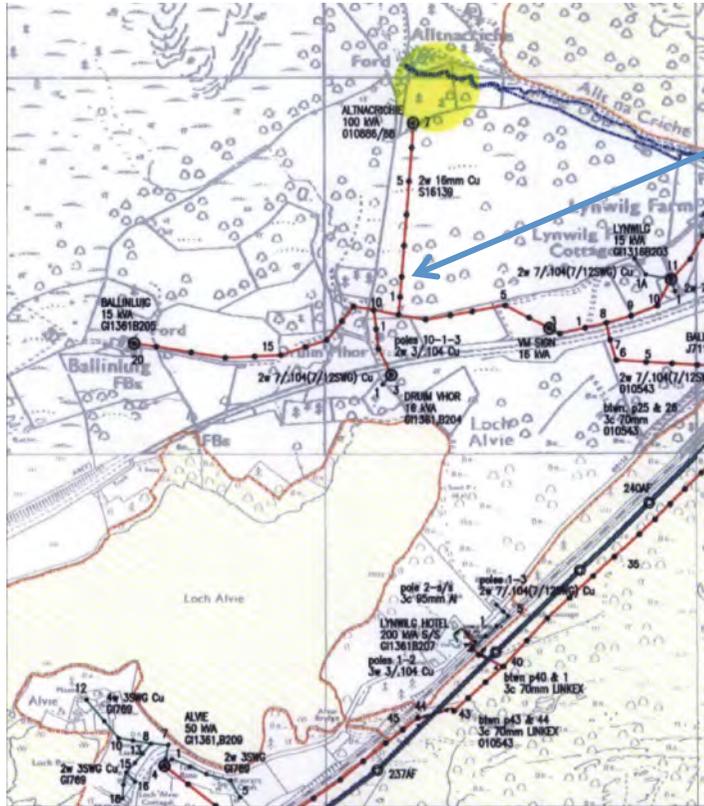

Proposed Section of power line



**KEY POINTS**


- S.37 Electricity Act Notification for additional wooden poles for 11kV overhead power line;
- No landscape issues or issues of significance

**RECOMMENDATION: NO STATUTORY CALL-IN**


**COMMENT:** Options to explore possible undergrounding

**Link to Documents on Local Authority Website:**

<http://wam.highland.gov.uk/wam/caseFile.do?category=application&caseNo=11%2F01454%2FOHL>

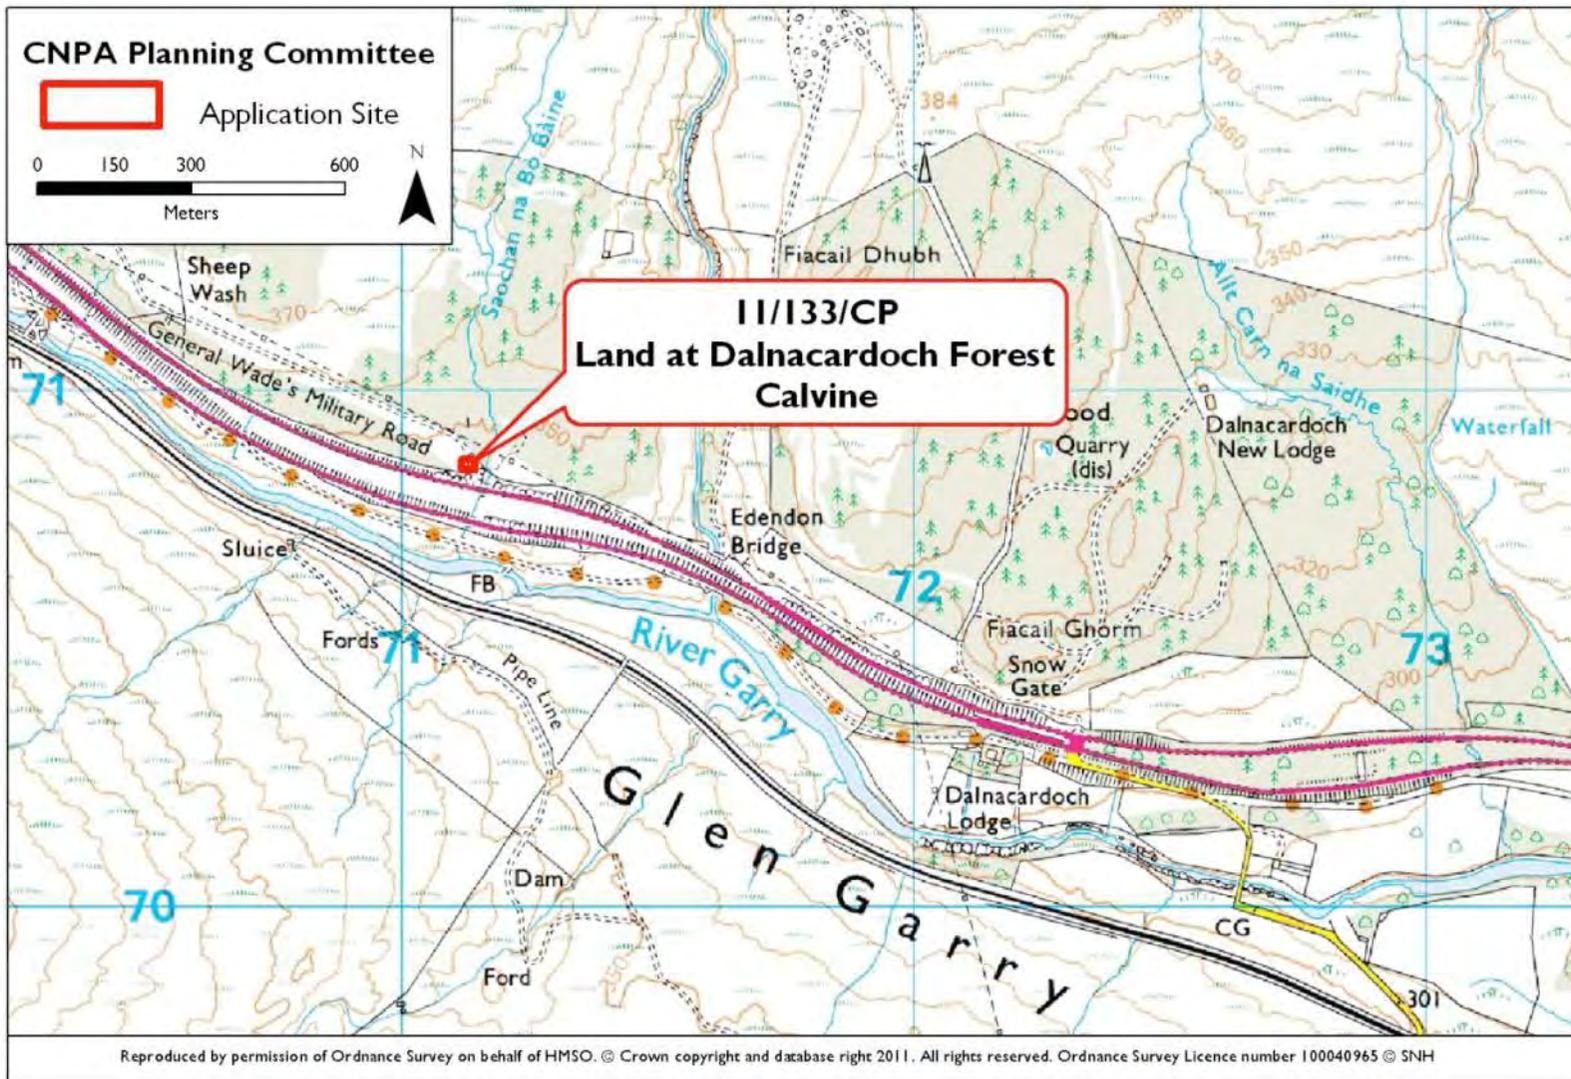

**Full Planning Permission for  
additional transmission dish on  
telecommunication tower  
Applicant: T-Mobile (UK)**

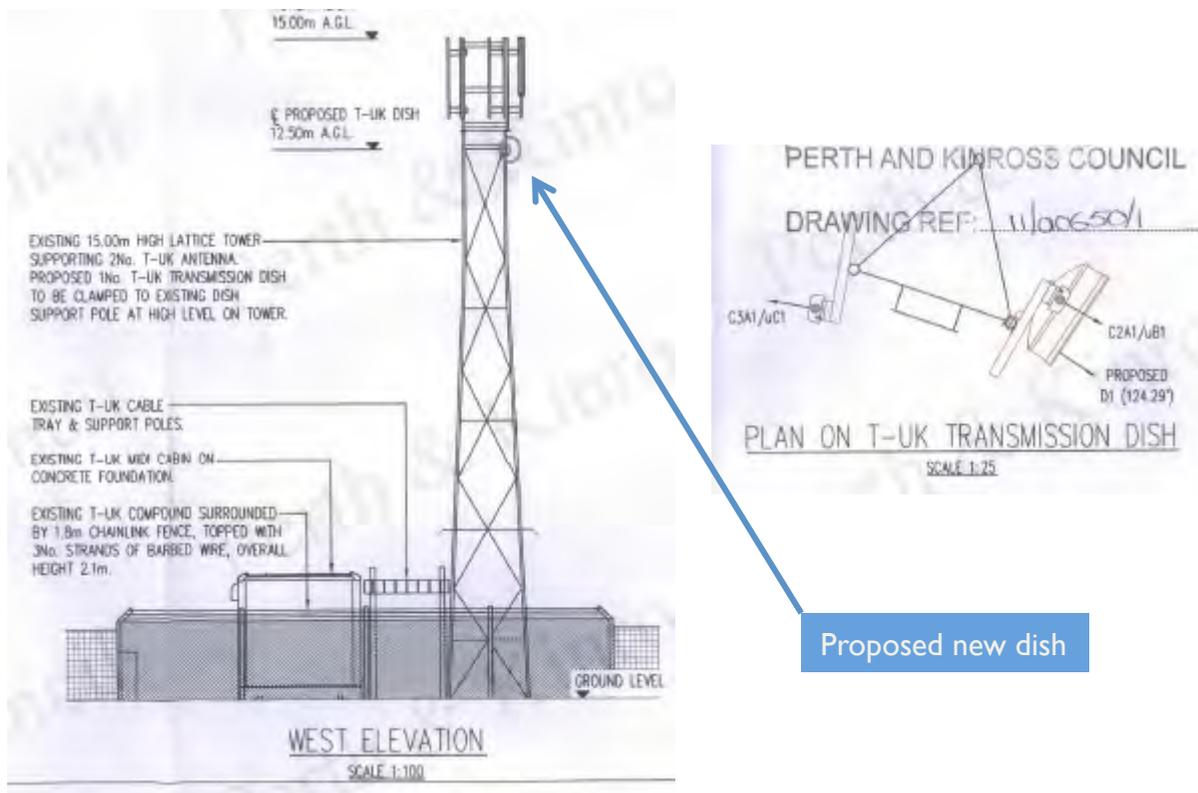

Proposed new dish


### KEY POINTS

- Proposal for additional telecommunications dish on existing tower at Dalnardoeh Forest, Calvine;
- Proposal represents minor alteration to existing infrastructure installation and raises no issues of general significance

### RECOMMENDATION: NO CALL-IN

Link to Documents on Local Authority Website:

<http://wam.highland.gov.uk/wam/caseFile.do?category=application&caseNo=11/01436/MS>

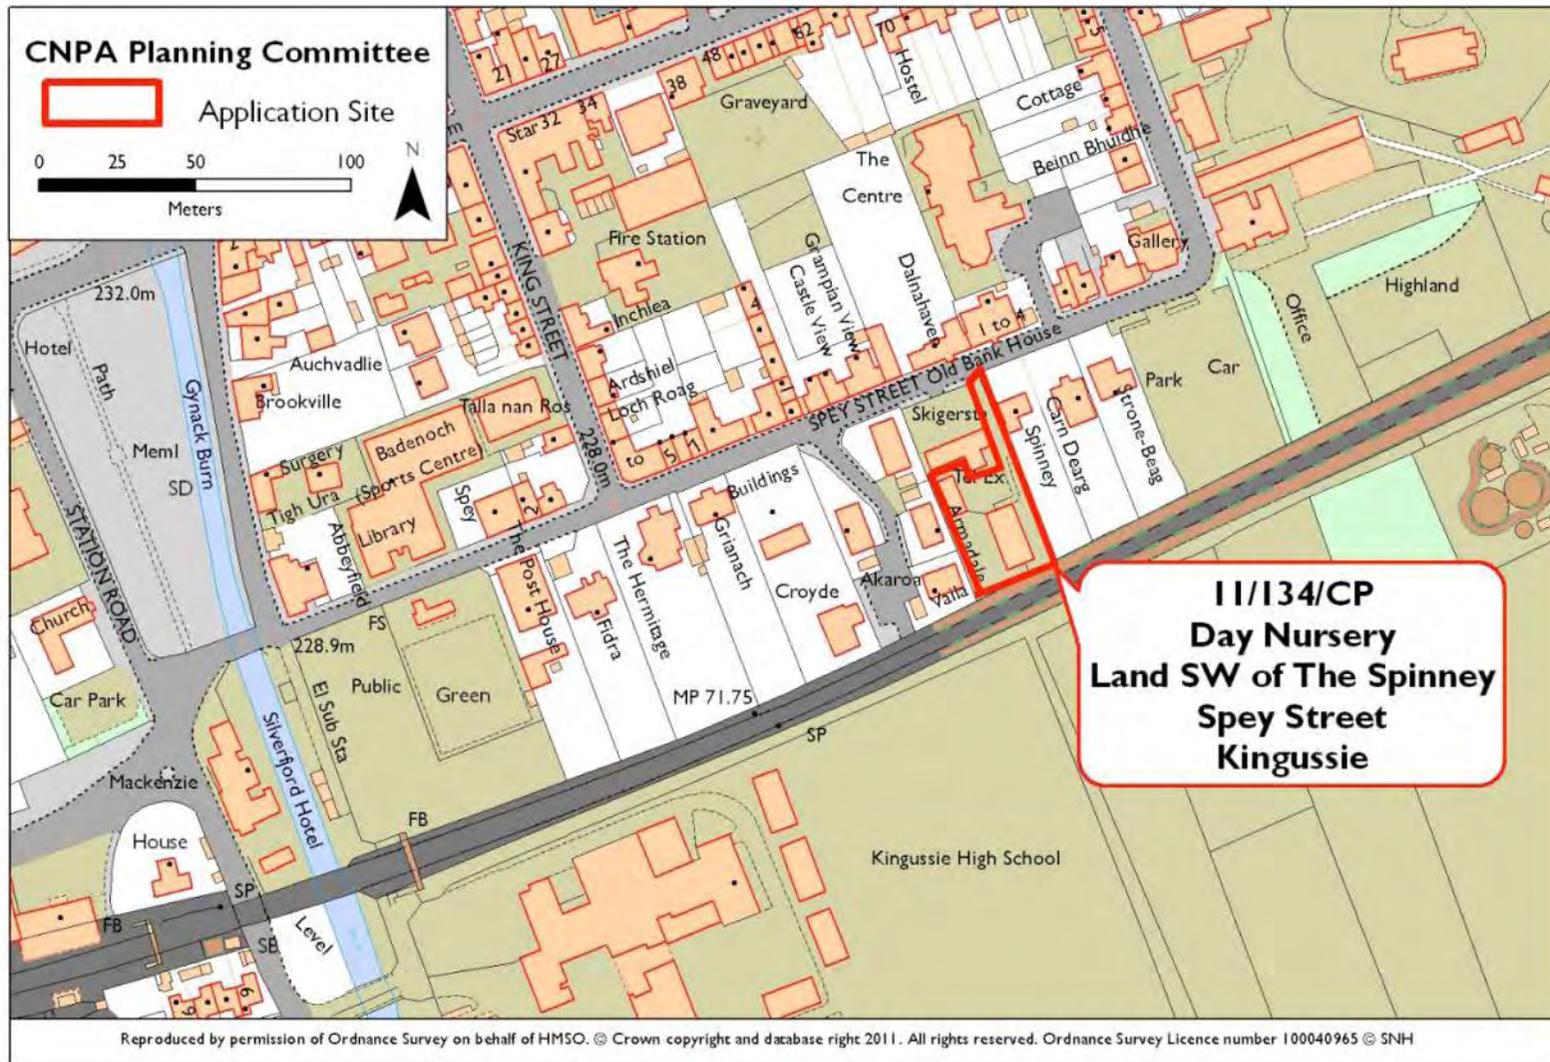

**Matters Specified in Conditions**  
**Erection of 1.5 storey house**  
**Applicant: Mr G. Campbell**




Proposed elevations

**KEY POINTS**


- Proposal for 1.5 storey dwellinghouse on backland site (former nursery building) at Spey Street, Kingussie;
- Proposal represents new house within settlement boundary, raises no issues of significance

**RECOMMENDATION: NO CALL-IN**

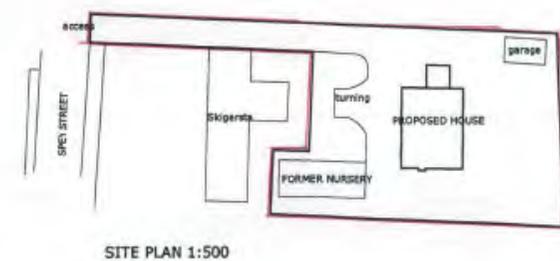


**Link to Documents on Local Authority Website:**

<http://wam.highland.gov.uk/wam/caseFile.do?category=application&caseNo=11/01436/MSC>

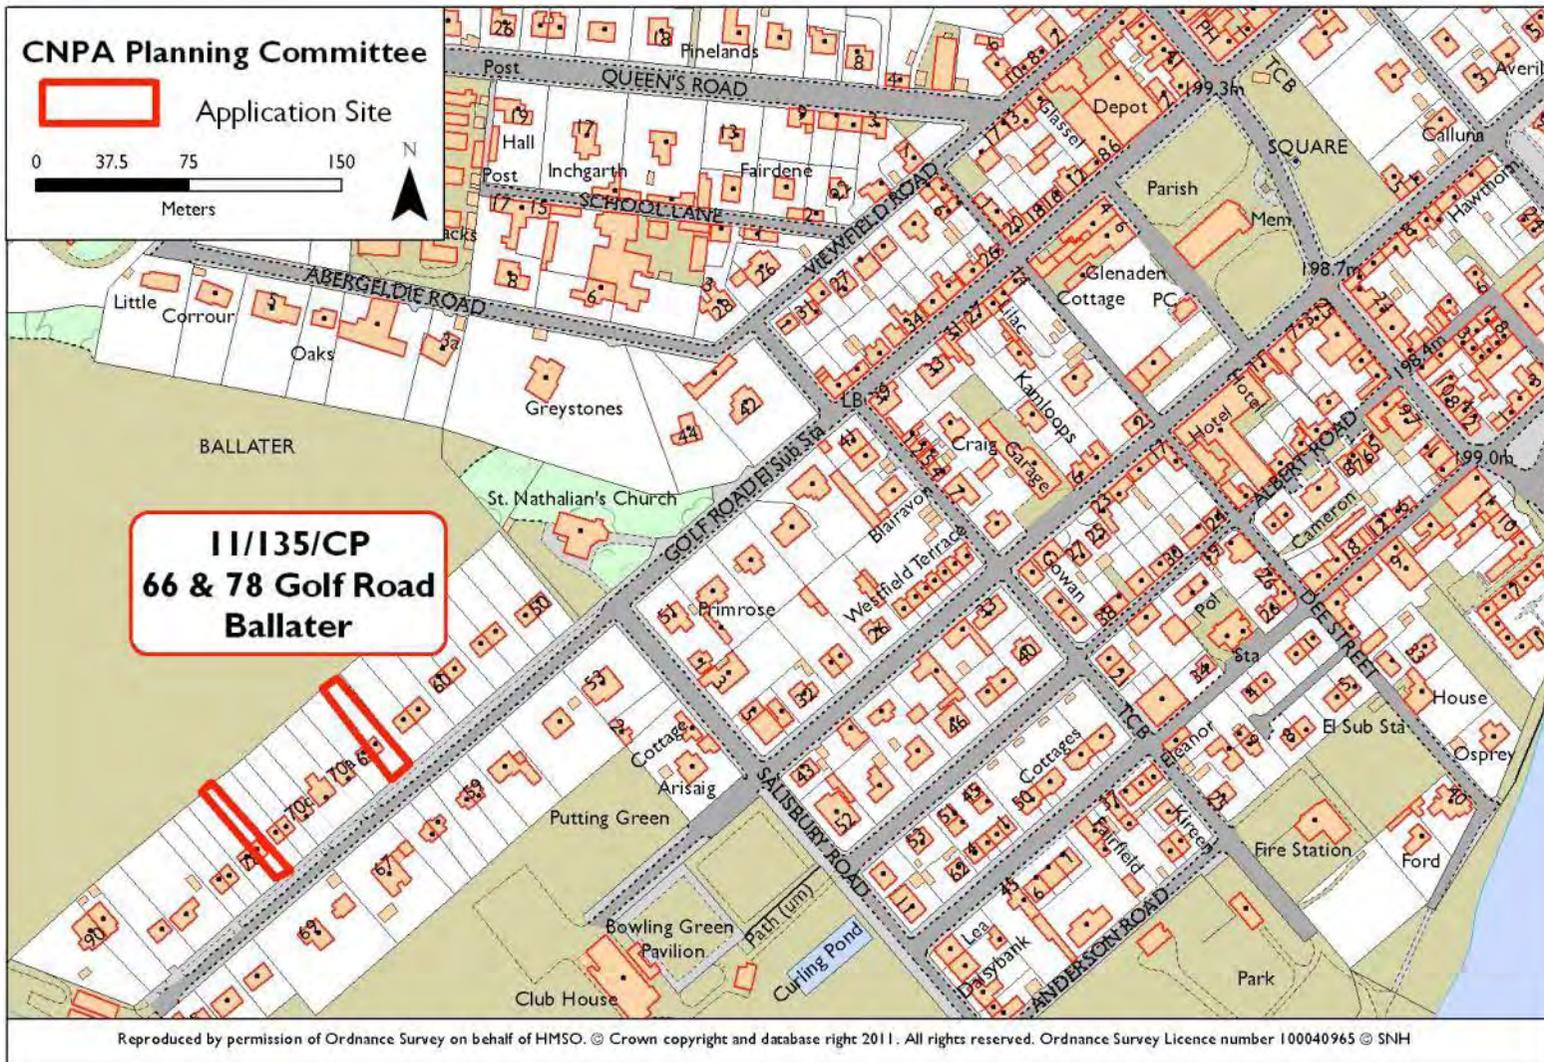

**Full Planning Permission for  
Erection of Dormer Roof Extensions  
Applicant: Aberdeenshire Council  
Housing Section**

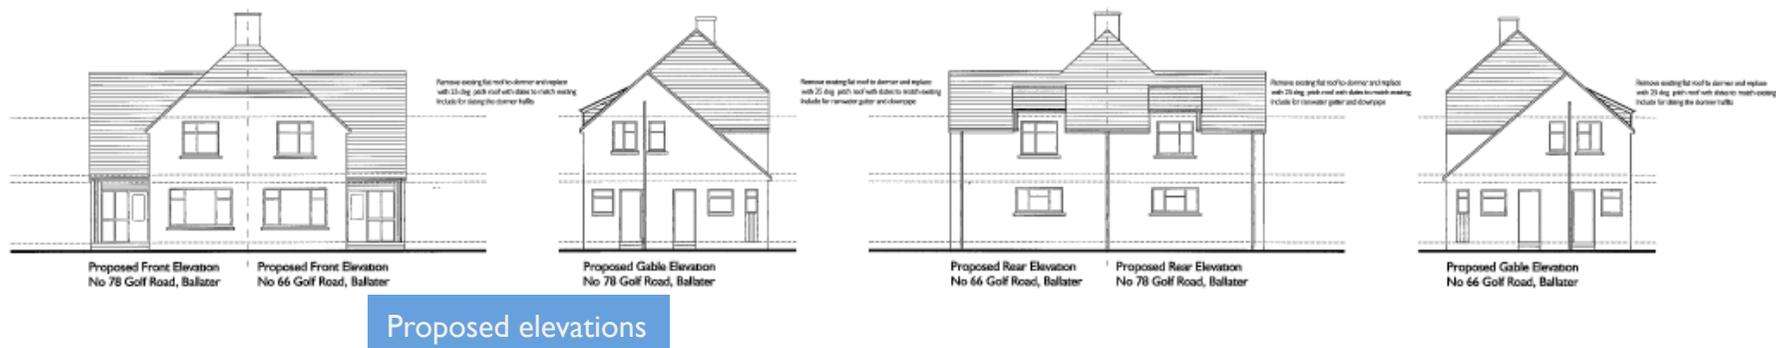

**KEY POINTS**

- Proposal for dormer extensions to semi-detached dwellinghouses at 66 & 78 Golf Road, Ballater(works to rear and side);
- Proposal represents domestic alterations and raises no issues of general significance



**RECOMMENDATION: NO CALL-IN**

**Link to Documents on Local Authority Website:**

[http://www.aberdeenshire.gov.uk/planning/apps/detail.asp?ref\\_no=APP/2011/1378#casefiles](http://www.aberdeenshire.gov.uk/planning/apps/detail.asp?ref_no=APP/2011/1378#casefiles)