


AGENDA ITEM 8


APPENDIX I

2019/0293/DET

PLANS

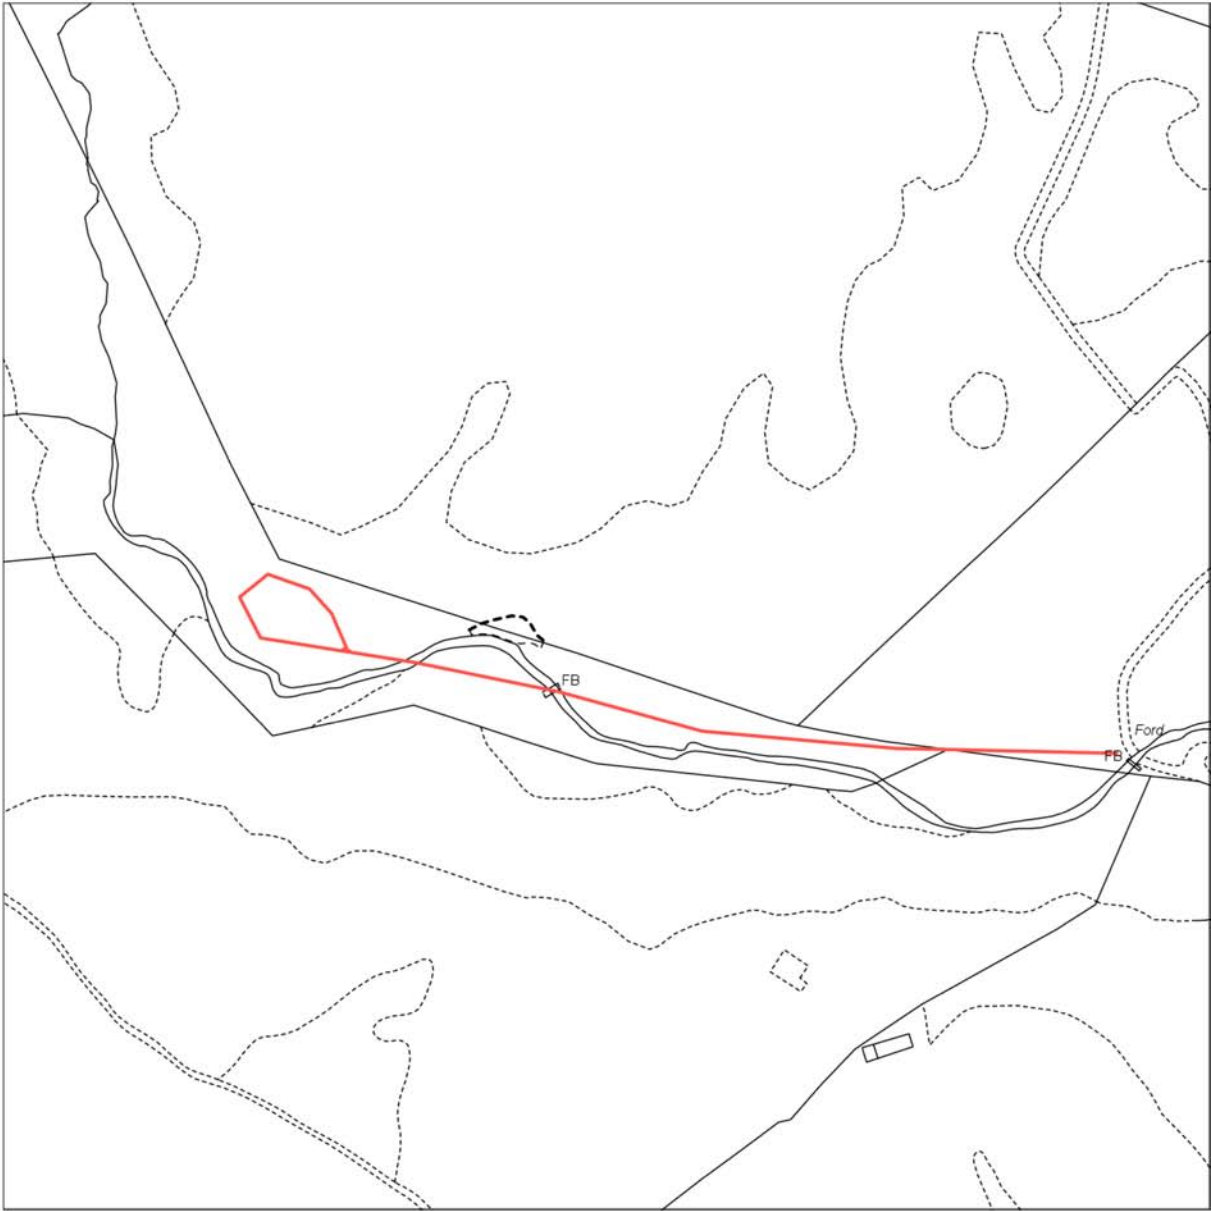

Scale 1:2500

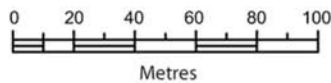

Reproduction in whole or in part is prohibited without the prior permission of Ordnance Survey.

Ordnance Survey and the OS Symbol are registered trademarks and OS MasterMap® is a trademark of Ordnance Survey, the national mapping agency of Great Britain.

The representation of a road, track or path is no evidence of a right of way.

The representation of features as lines is no evidence of a property boundary.

Date Of Issue: 21 March 2019
Supplied By: Getmapping
Supplier Plan Id: 212903_2500
OS License Number: 100030848
Applicant: Fergus Laing

Horizontal profile of Track A.

Total height gain 11 meters. Total length 311 meters




1st crossing




2nd crossing




Vertical profile of track A

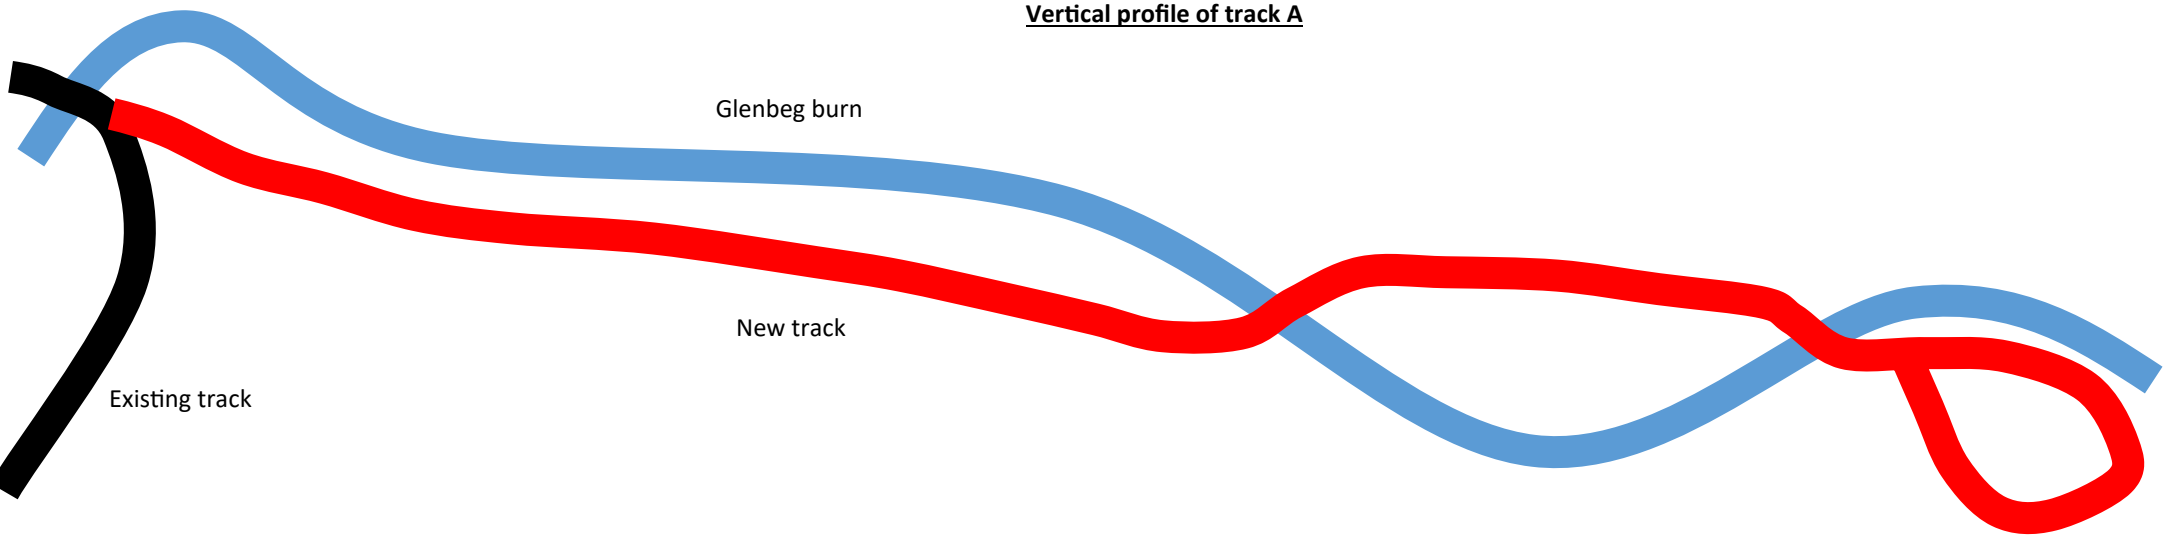

LOWER SIDE

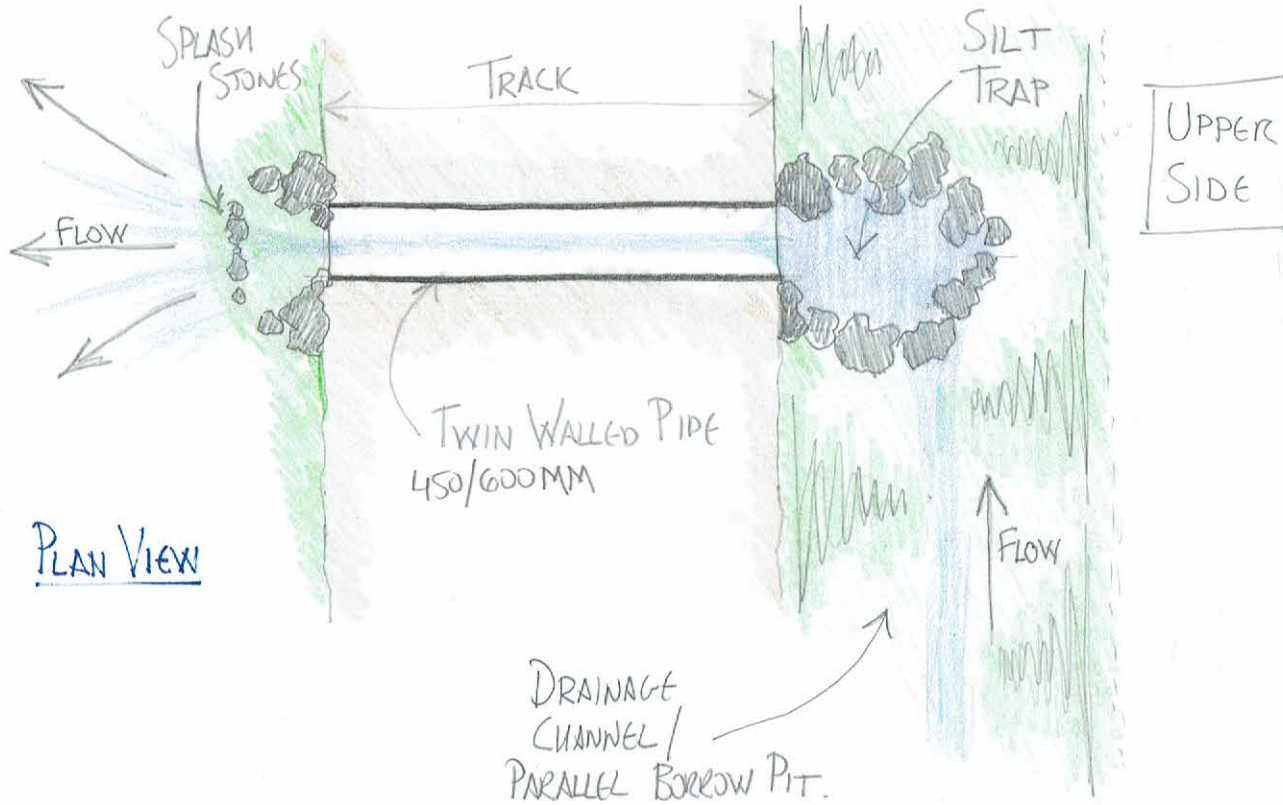


PLAN VIEW

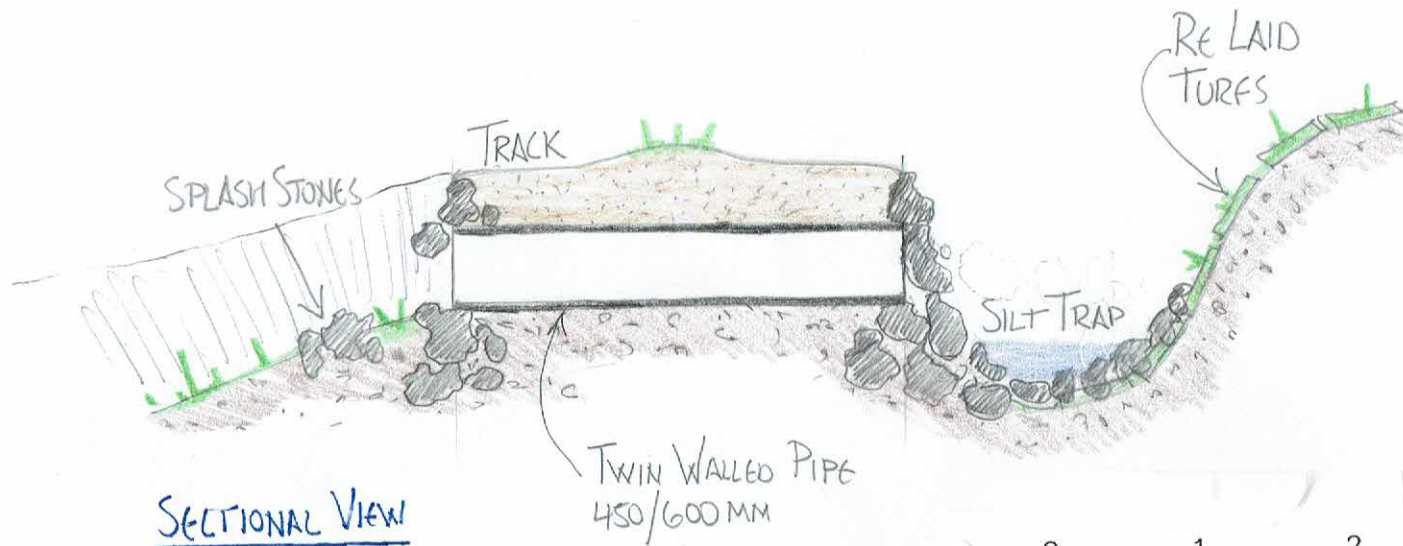


SECTIONAL VIEW
ALONG PIPE

ROAD CROSSING CULVERT
FROM PARALLEL BORROW PIT/
DRAINAGE CHANNEL

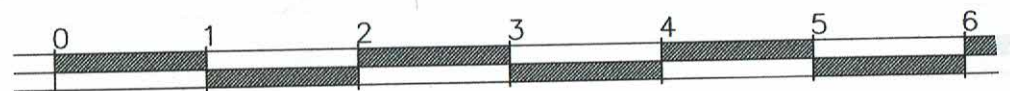


SCALE IN METRES 1:50

Typical Profile of Repair
 to Existing Drainage
 Channel

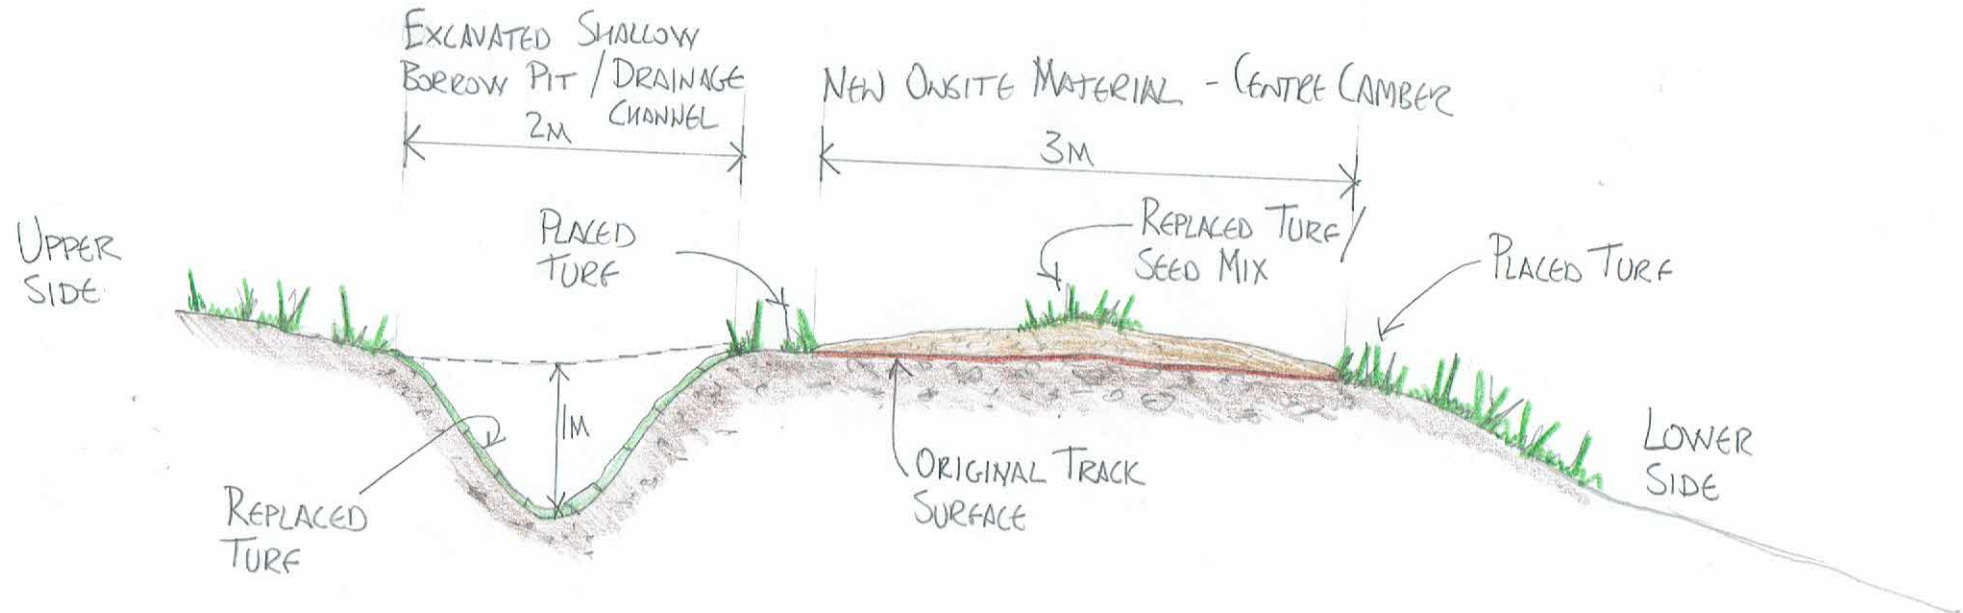

TYPICAL CONSTRUCTION LAYOUT
FOR REPAIRING TRACKS INC.
SHALLOW BORROW PITS.

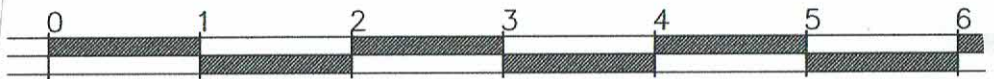

SCALE IN METRES 1:50