


# **AGENDA ITEM 6**

## **APPENDIX I**

**PA-272**

### **SITE LAYOUT PLAN**

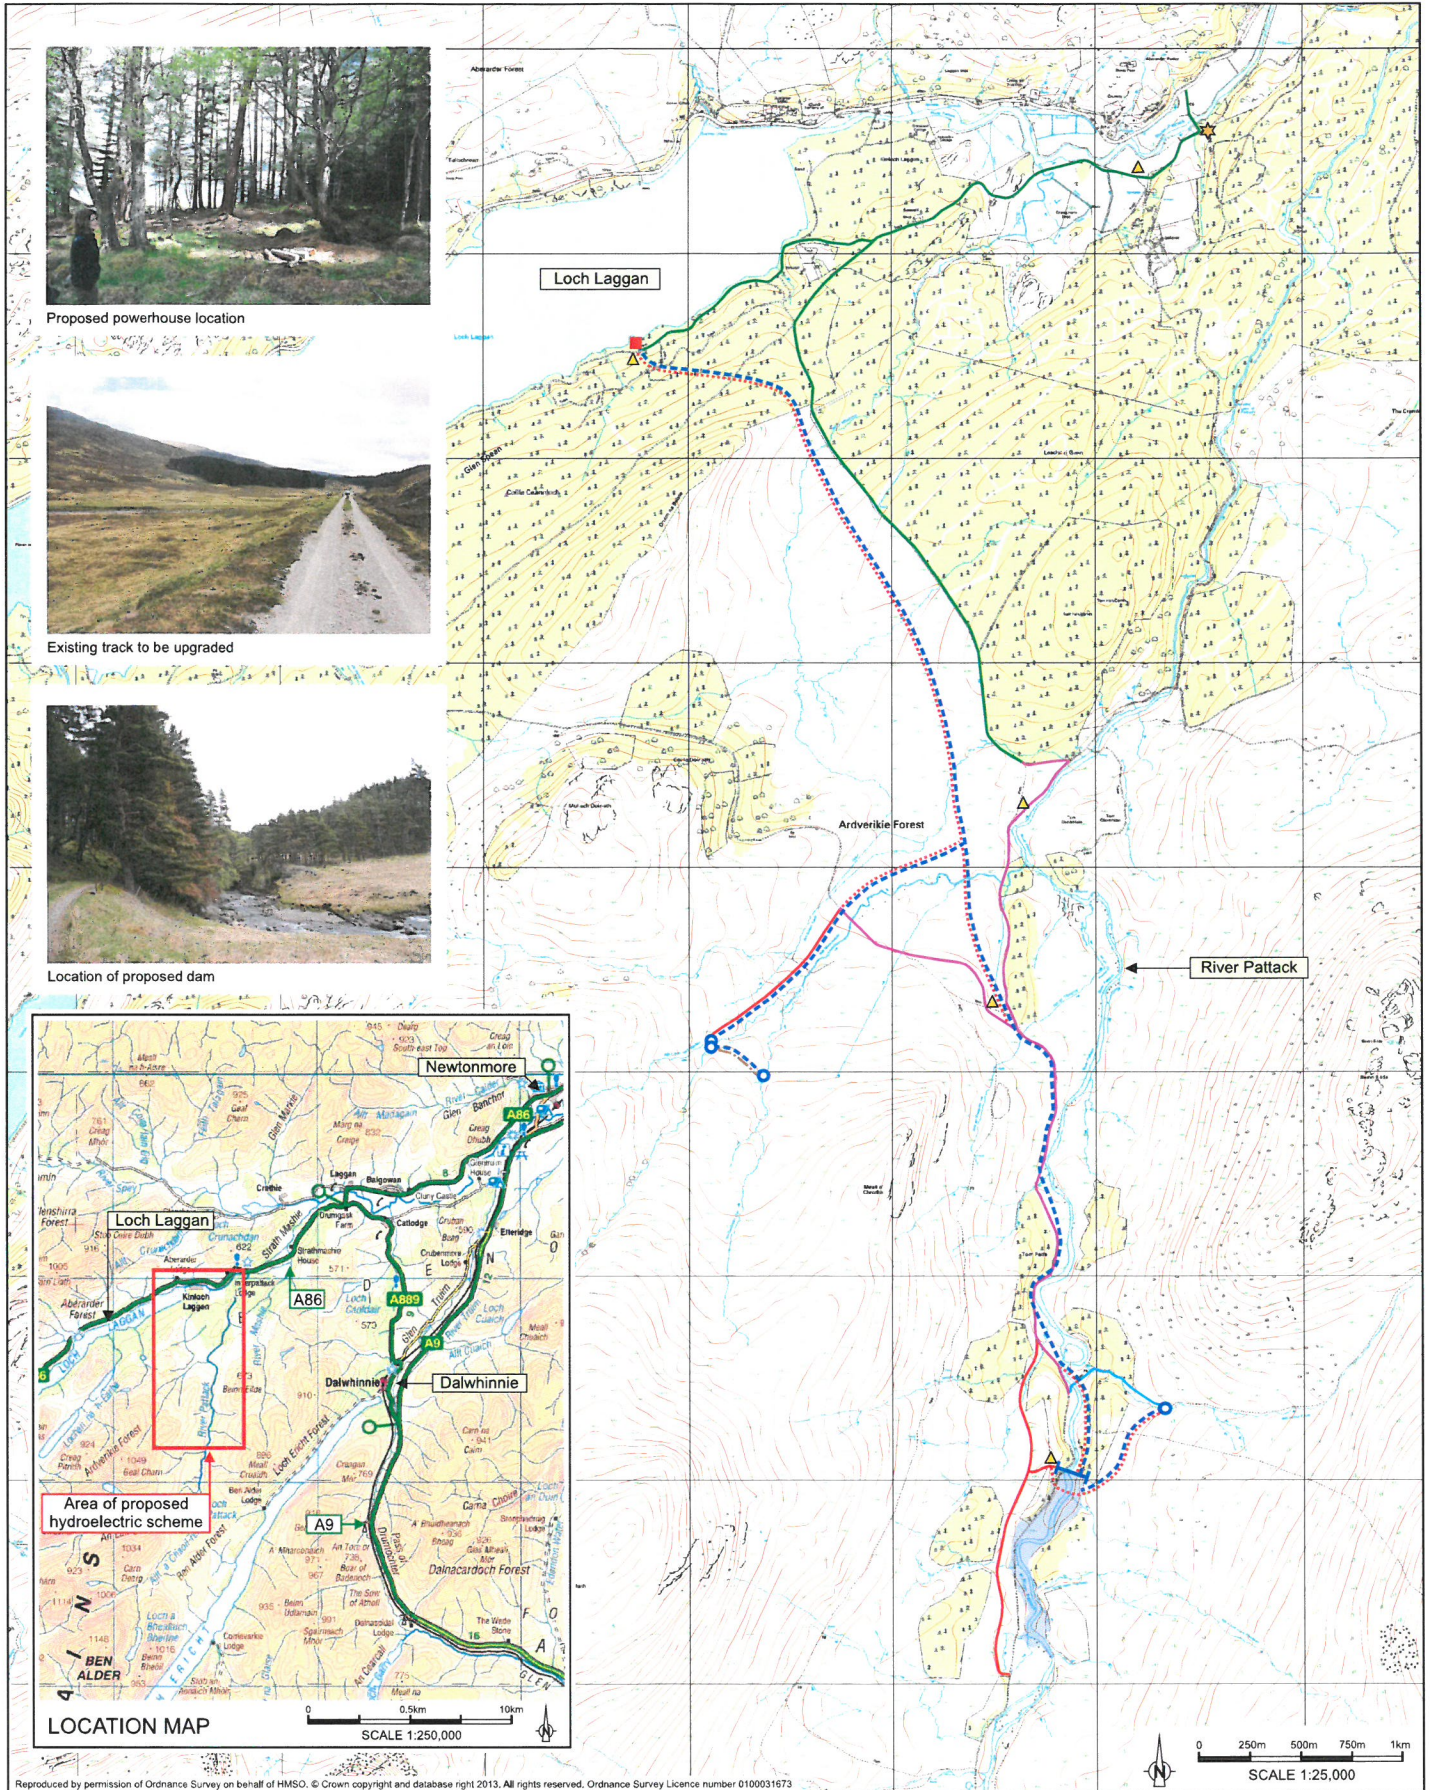

Reproduced by permission of Ordnance Survey on behalf of HMSO. © Crown copyright and database right 2013. All rights reserved. Ordnance Survey Licence number 0100031673

Key:

- |  |  |  |
|--|--|--|
|  |  |  |
|  |  |  |
|  |  |  |
|  |  |  |
|  |  |  |

### River Pattack Hydroelectric Scheme Non-technical Summary

**Figure 1**  
Scheme Proposals and Location



|       |          |
|-------|----------|
| Dwn.  | EM       |
| App'd | JS       |
| Date  | May 2014 |
| Rev   | A        |