

**Legend**  
 — Proposed Development

**CNPA –  
 Appendix I  
 Map I**


Title: Figure 1.1  
 Overview of  
 Proposed Development

Site: Etteridge to  
 Boat of Garten  
 Rationalisation  
 Scheme

Client: Scottish and Southern  
 Energy Power  
 Distribution Ltd.

Project No: UK1216594  
 Issue: 1  
 Date: December 2011  
 Drawn By: DS



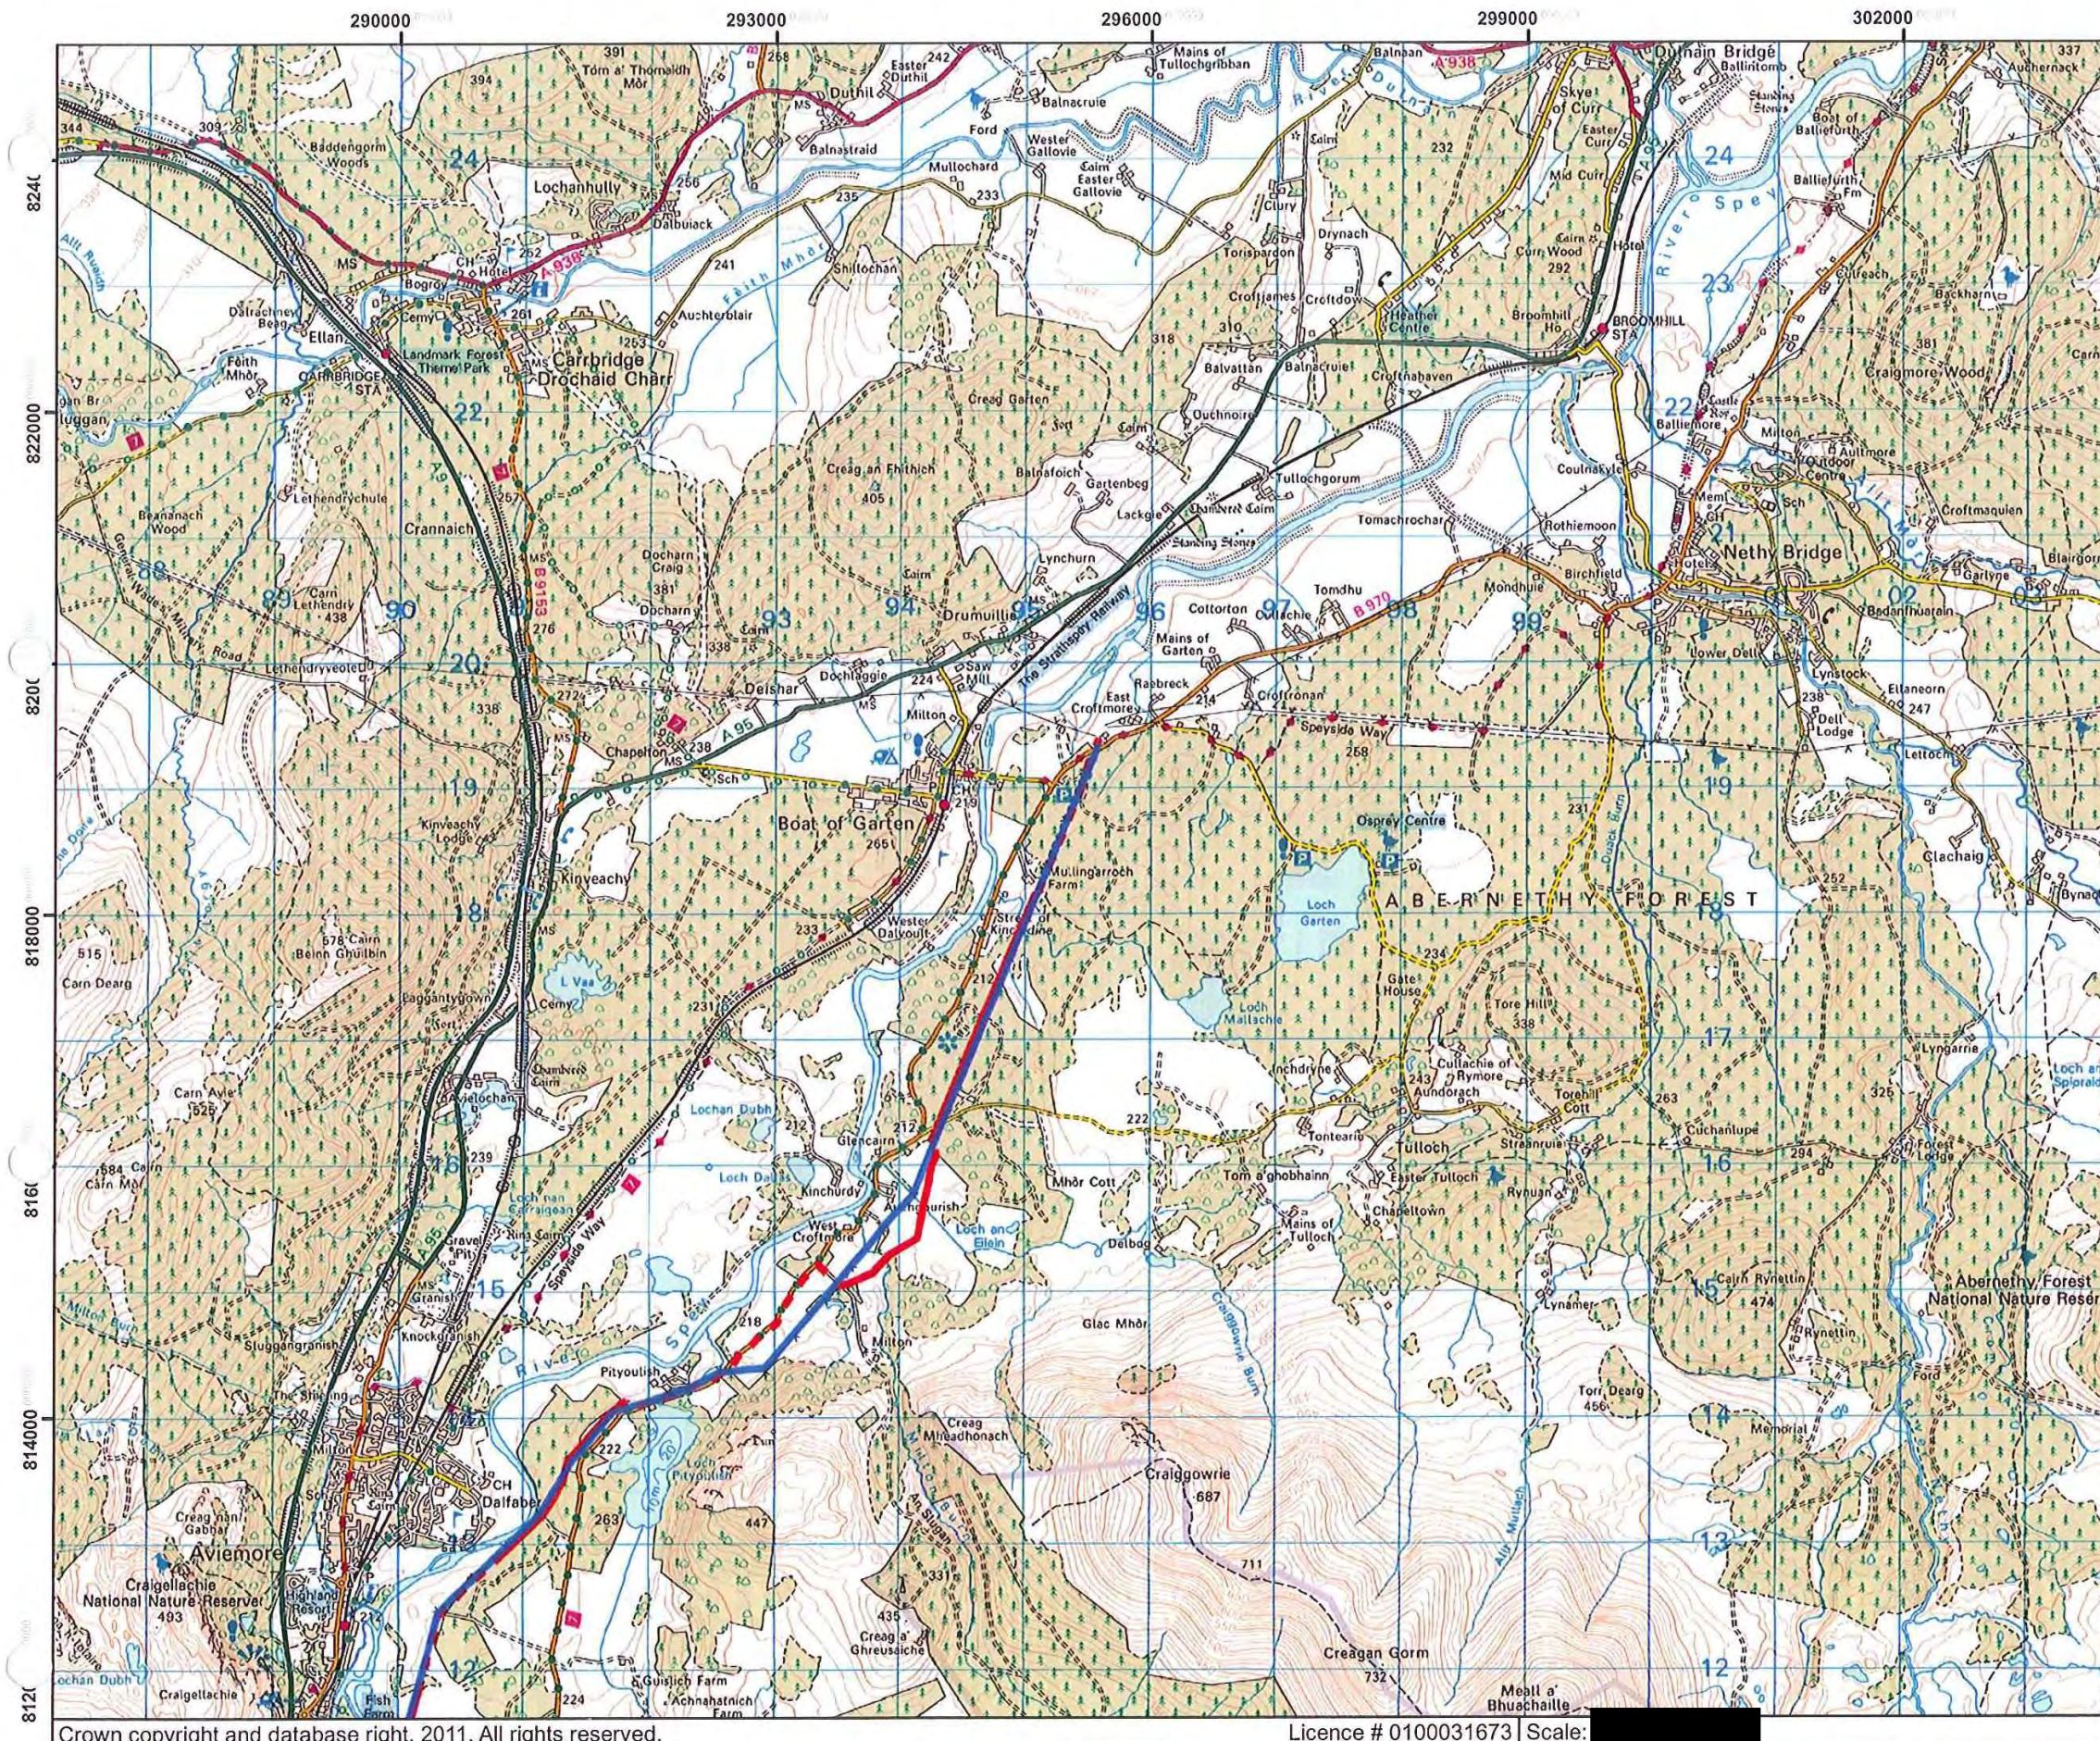

Crown copyright and database right. 2011. All rights reserved.

Licence # 0100031673 Scale: [redacted]

**Legend**

- Existing tower line
- - - Proposed underground cable
- Proposed wood pole line

**CNPA –  
Appendix I  
Map 2**


Title: Figure 1.2a  
Proposed Development

Site: Etteridge to  
Boat of Garten  
Rationalisation  
Scheme

Client: Scottish and Southern  
Energy Power  
Distribution Ltd.

Project No: UK1216594  
Issue: 1  
Date: December 2011  
Drawn By: DS



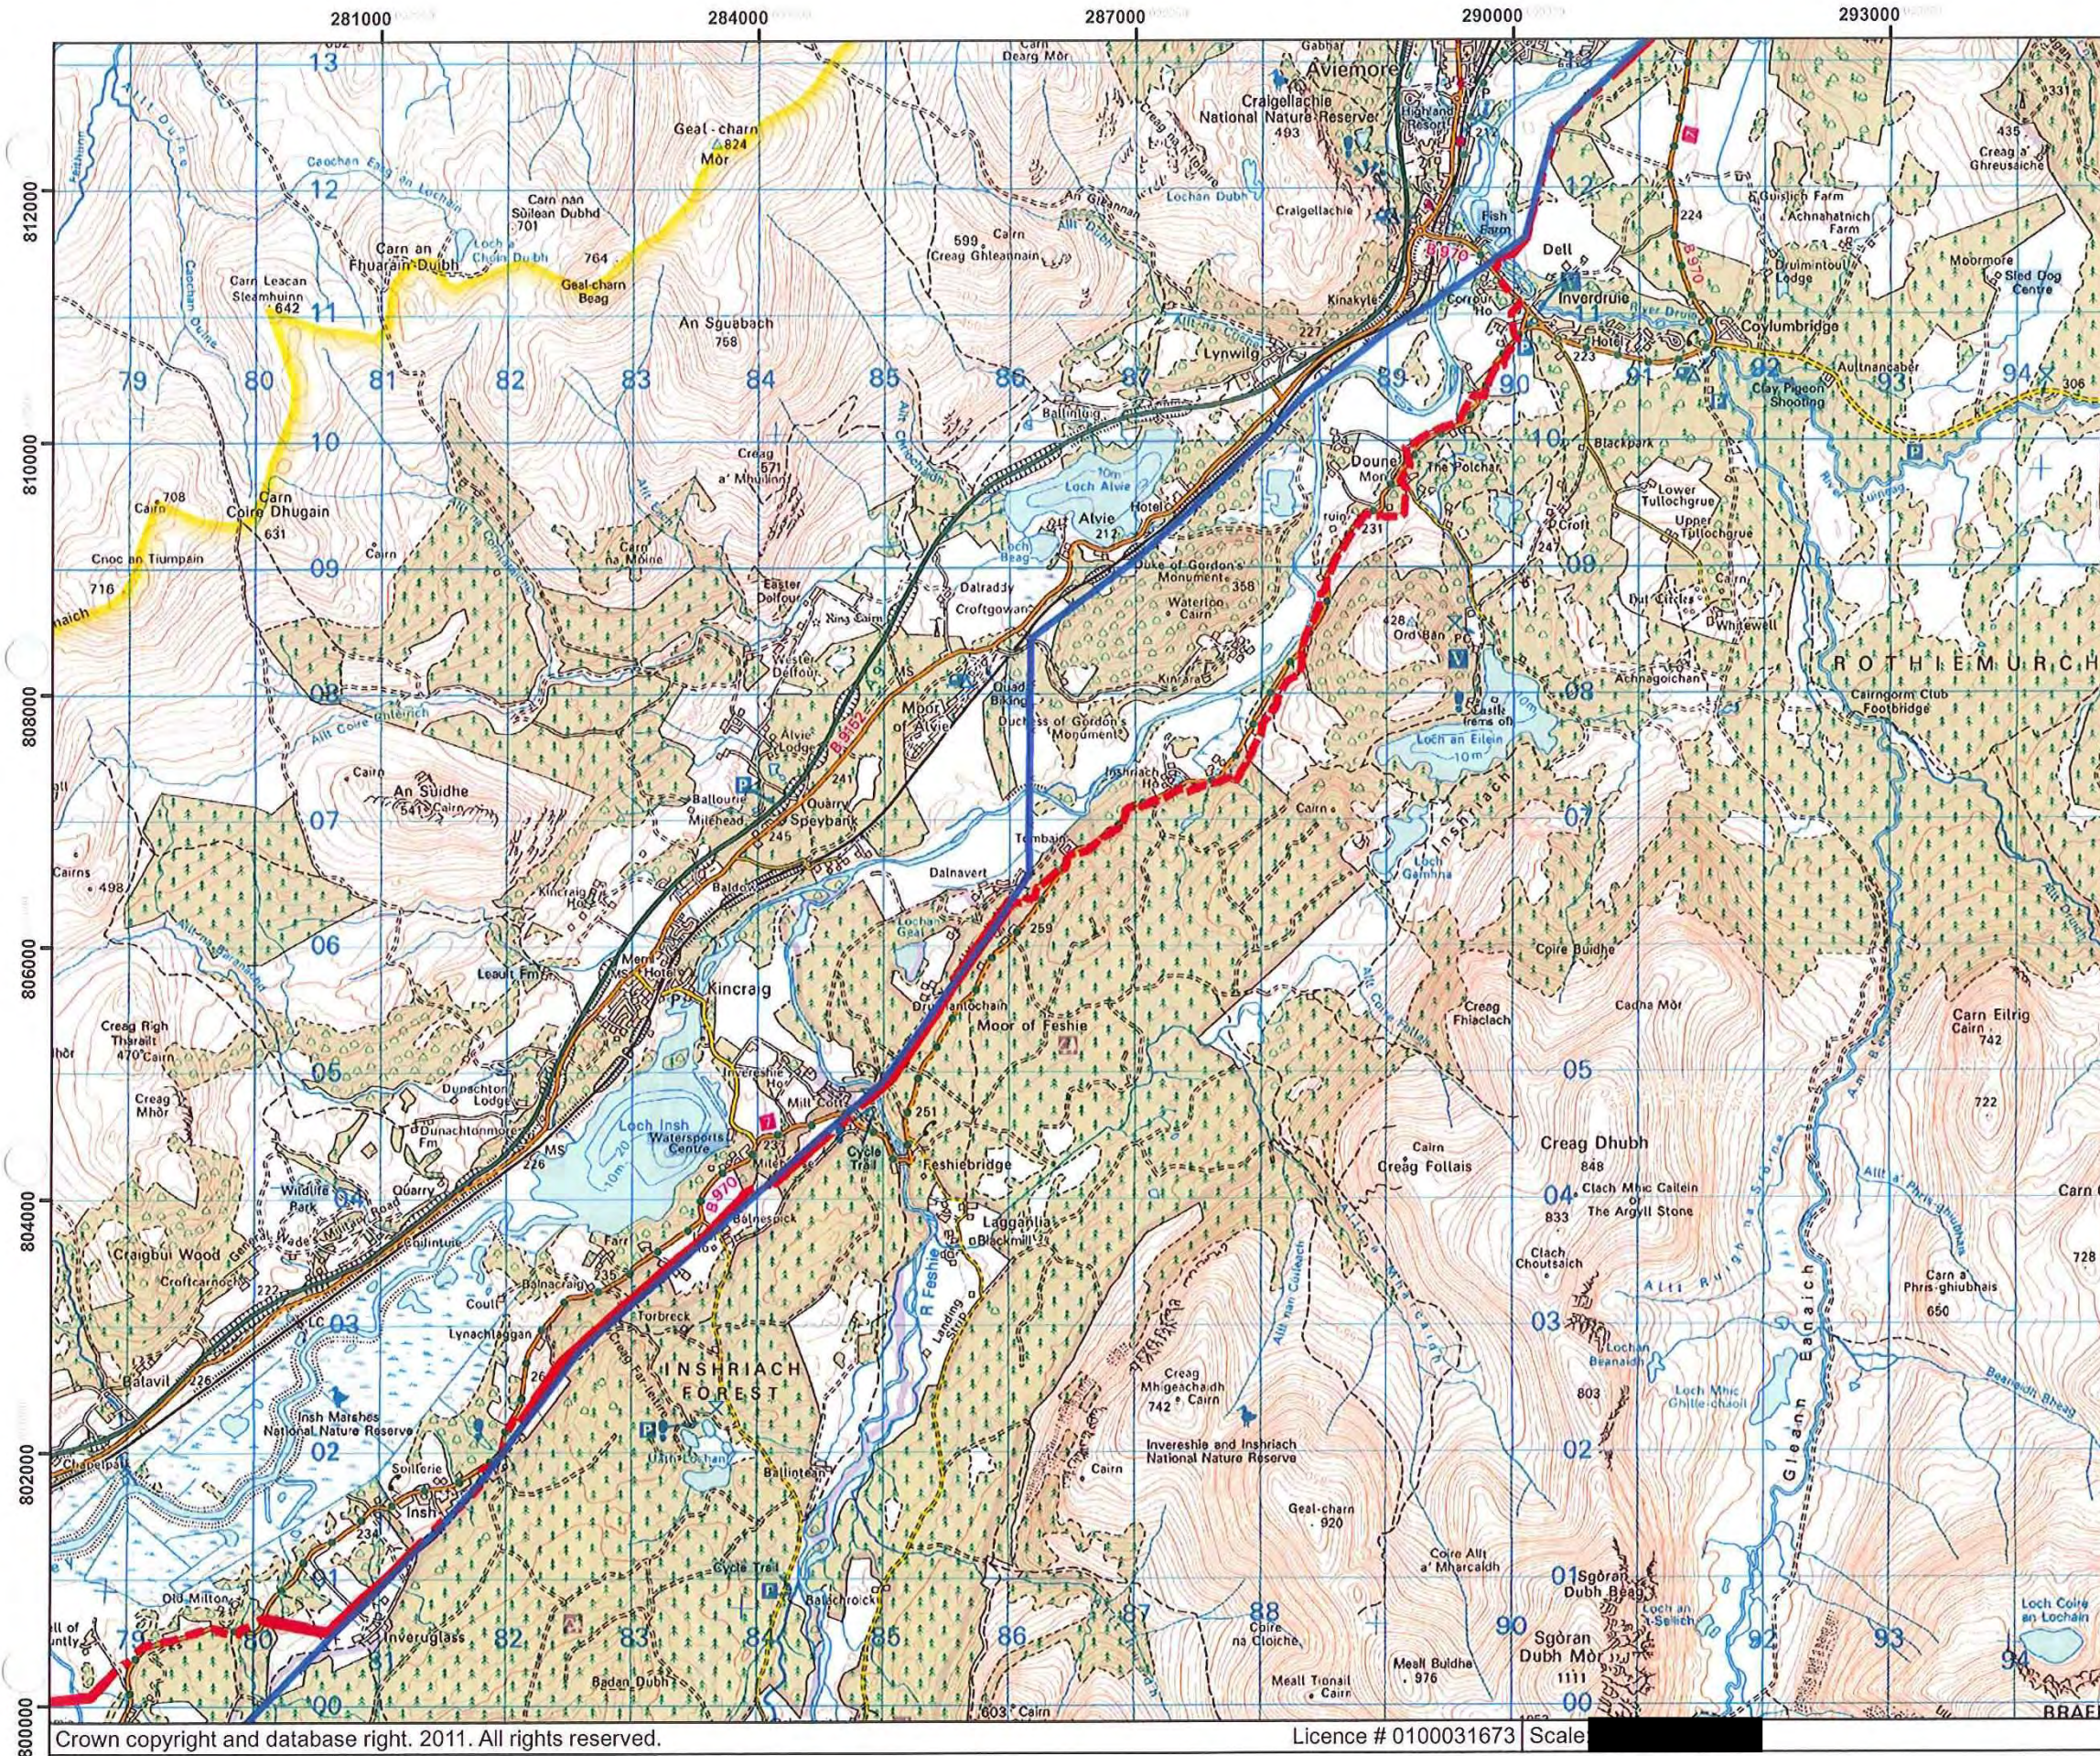

**Legend**

- Existing tower line
- - - Proposed underground cable
- Proposed wood pole line

**CNPA – Appendix I**

**Map 3**

Title: Figure 1.2b  
Proposed Development

Site: Etteridge to  
Boat of Garten  
Rationalisation  
Scheme

Client: Scottish and Southern  
Energy Power  
Distribution Ltd.


Project No: UK1216594

Issue: 1

Date: December 2011

Drawn By: DS



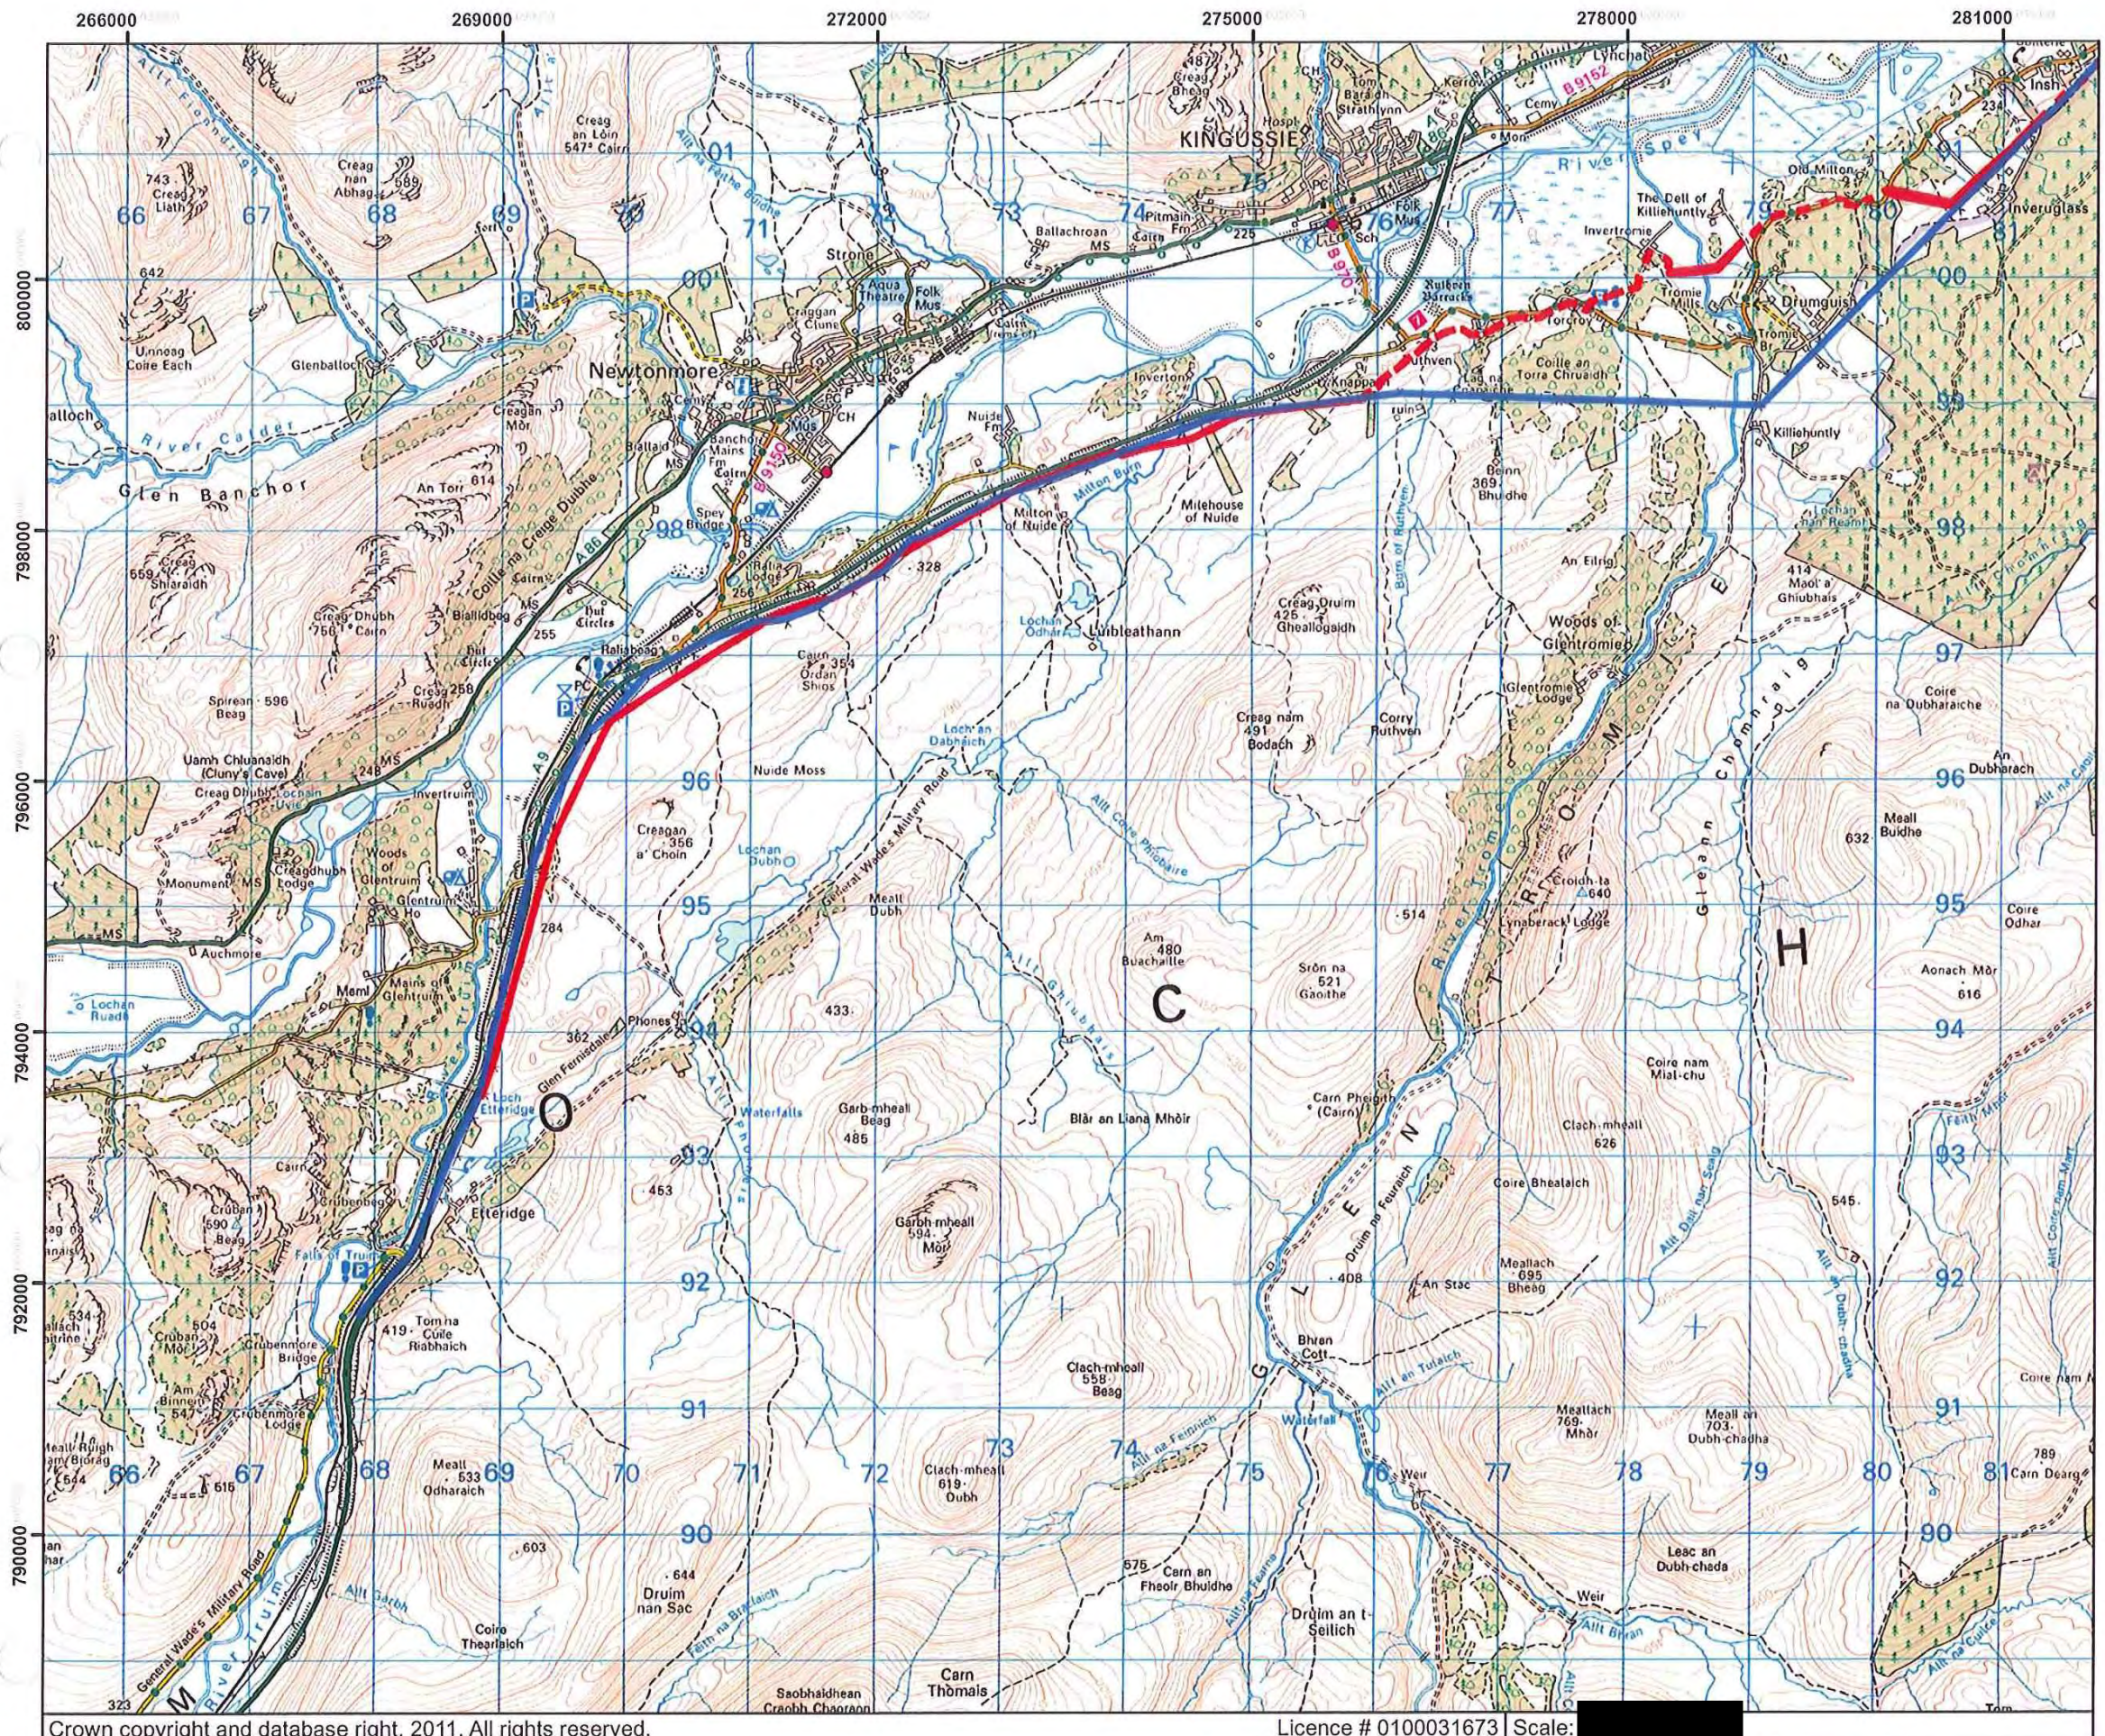

- Legend**
- Existing tower line
  - - - Proposed underground cable
  - Proposed wood pole line

**CNPA – Appendix I**  
**Map 4**

Title: Figure 1.2c  
Proposed Development

Site: Etteridge to  
Boat of Garten  
Rationalisation  
Scheme

Client: Scottish and Southern  
Energy Power  
Distribution Ltd.

Project No: UK1216594  
Issue: 1  
Date: December 2011  
Drawn By: DS

