


# Paper 2

## APPENDIX 2

### Site Layout Plan

# Appendix 2

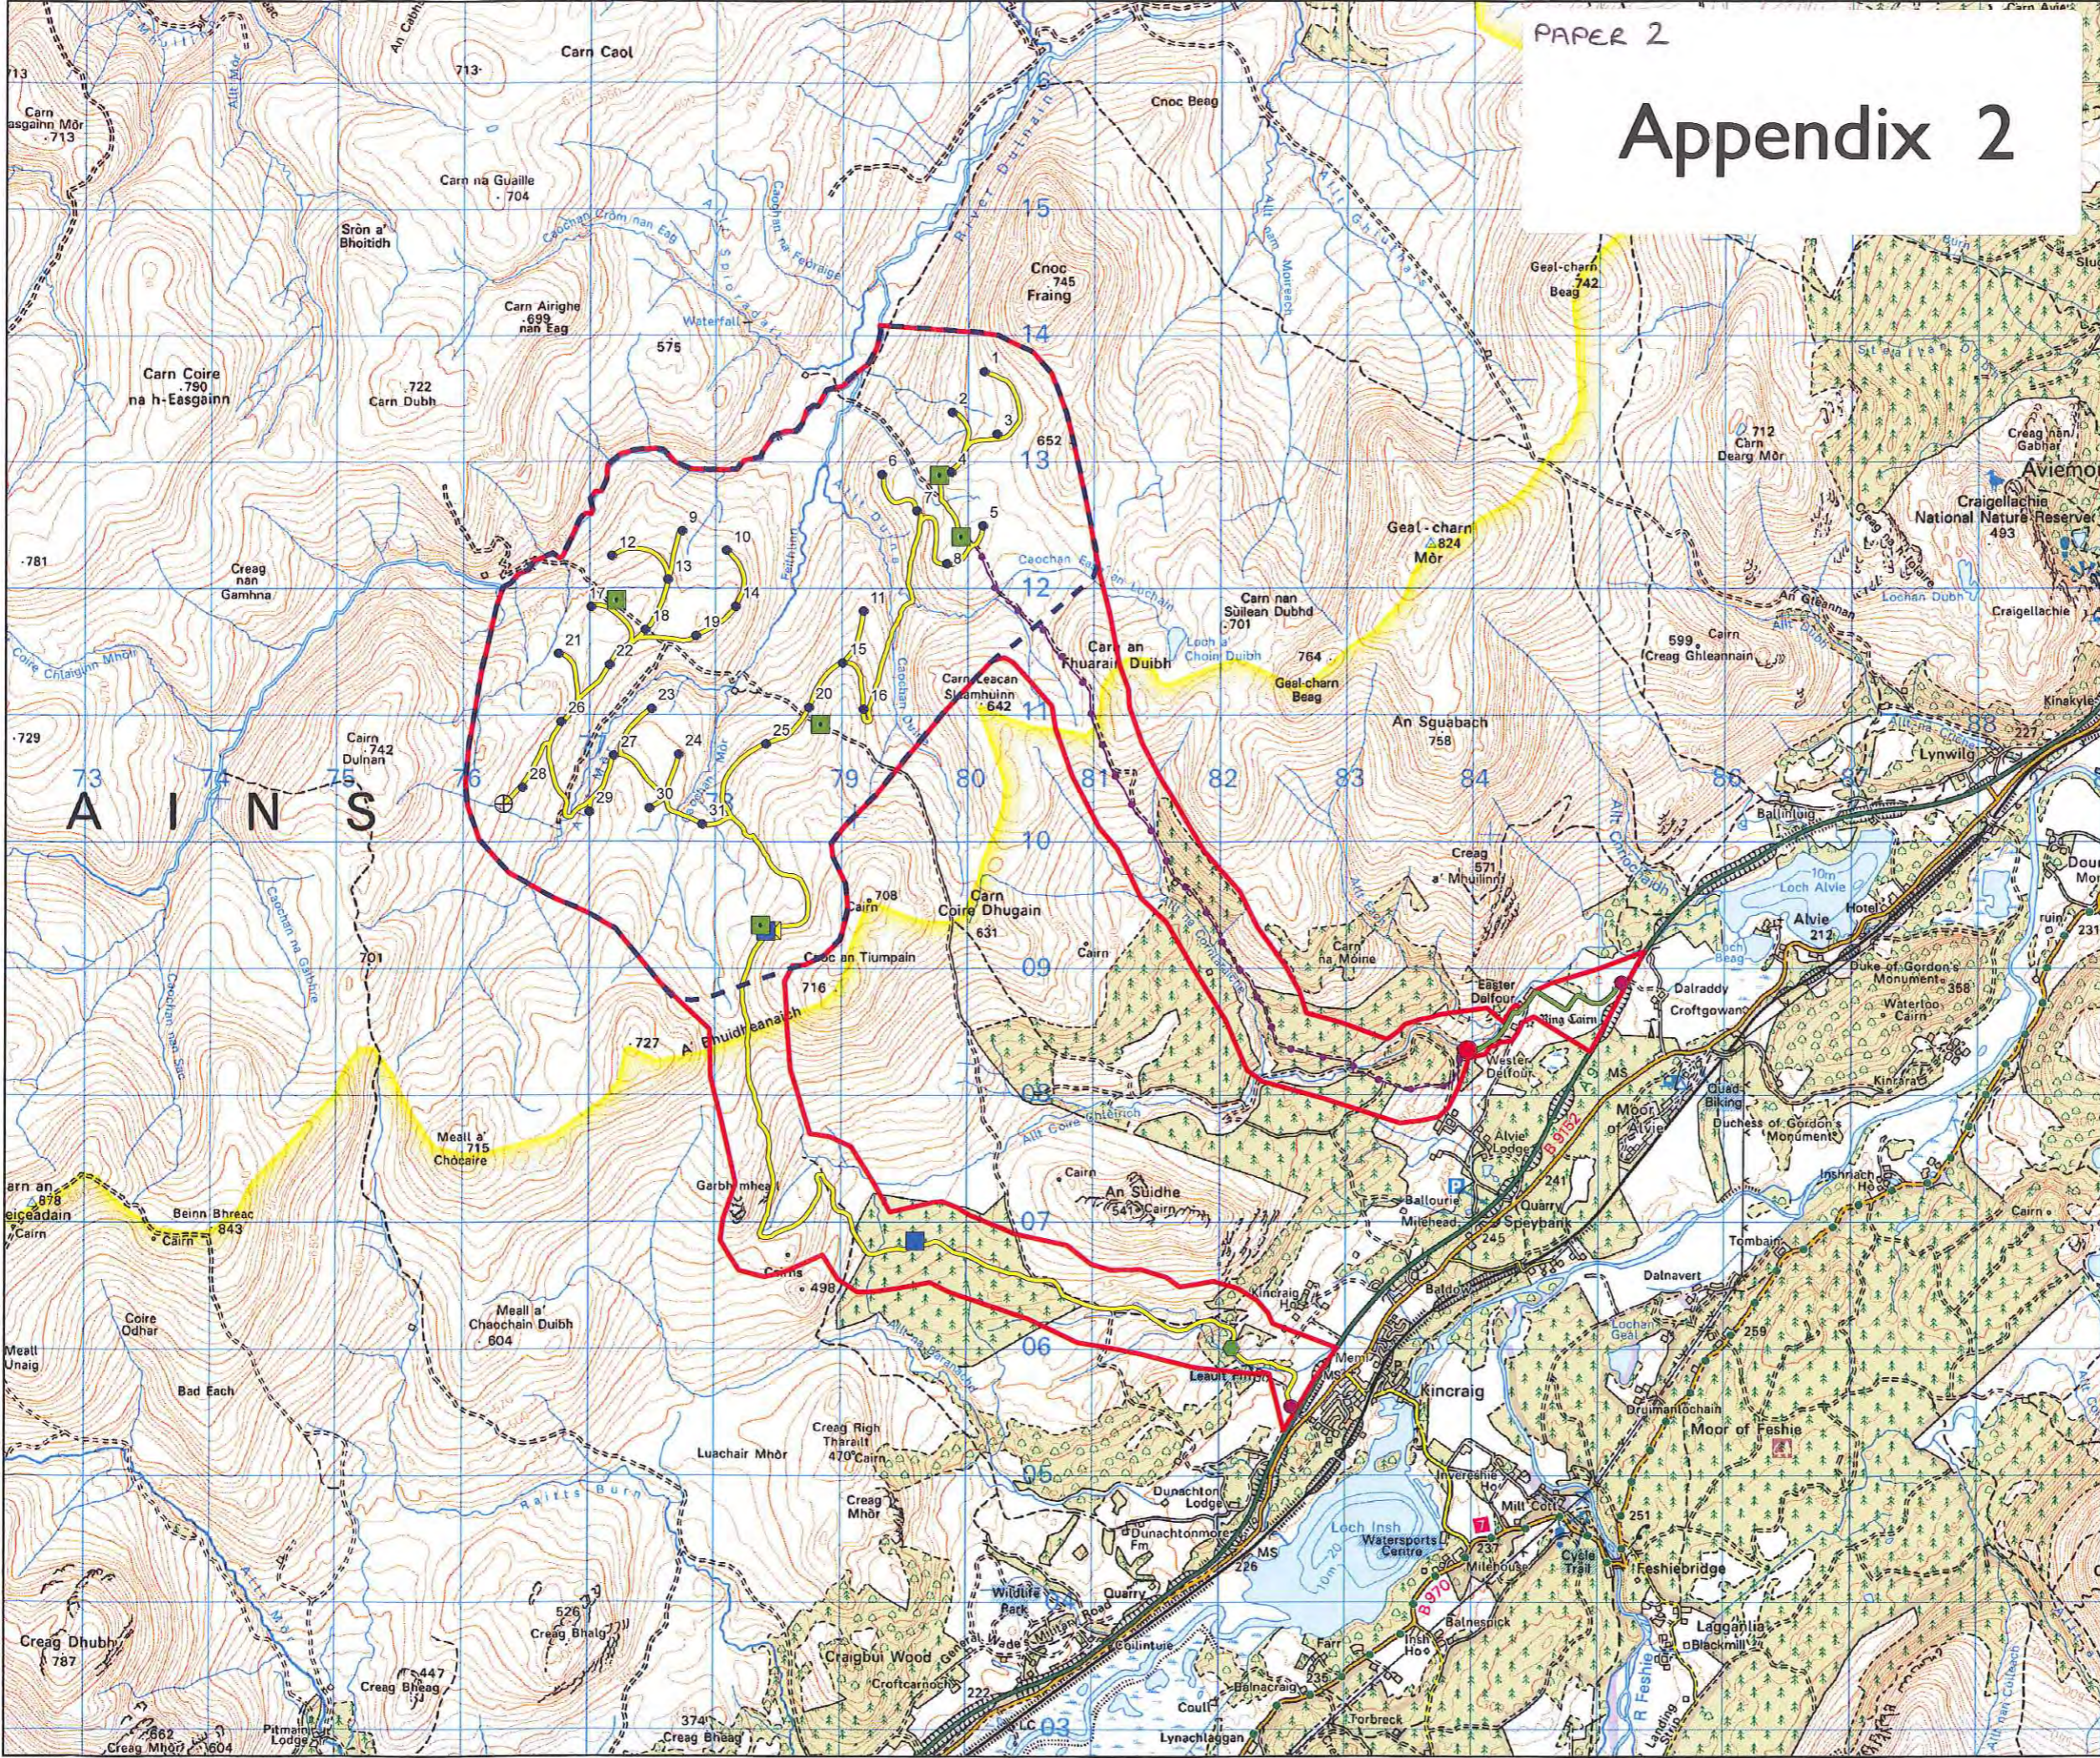

**LEGEND**

- APPLICATION SITE
- TURBINE SITE BOUNDARY
- PROPOSED TURBINES
- PERMANENT MET MAST
- CONTROL BUILDING
- TEMPORARY CONSTRUCTION COMPOUND
- SITE ENTRY POINT
- SUBSTATION
- SECURITY OFFICE
- BORROW PITS
- ACCESS TRACK
- SUBSTATION ACCESS TRACK
- CABLE ROUTE

REPRODUCED BY PERMISSION OF ORDNANCE SURVEY ON BEHALF OF HMSO. CROWN COPYRIGHT AND DATABASE RIGHT  
 OS DATA LICENCE EXPIRATION: SUPPLIED BY CLIENT  
 ALL RIGHTS RESERVED. LICENCE NUMBER AI10001293

4 THE ROUNDAL  
 RODDINGLAW BUSINESS  
 PARK, GOGAR  
 EDINBURGH, EH12 9DB  
 T: 0131 335 6830  
 F: 0131 335 6831  
 www.slrconsulting.com

ALLT DUINE WINDFARM  
 NTS  
 SITE LAYOUT  
 3

Scale 1:50,000 @ A3 Date OCTOBER 2010