


Agenda Item 5

Appendix 1


2024/0205/PAC

Rothes III Wind Farm

Location Plan

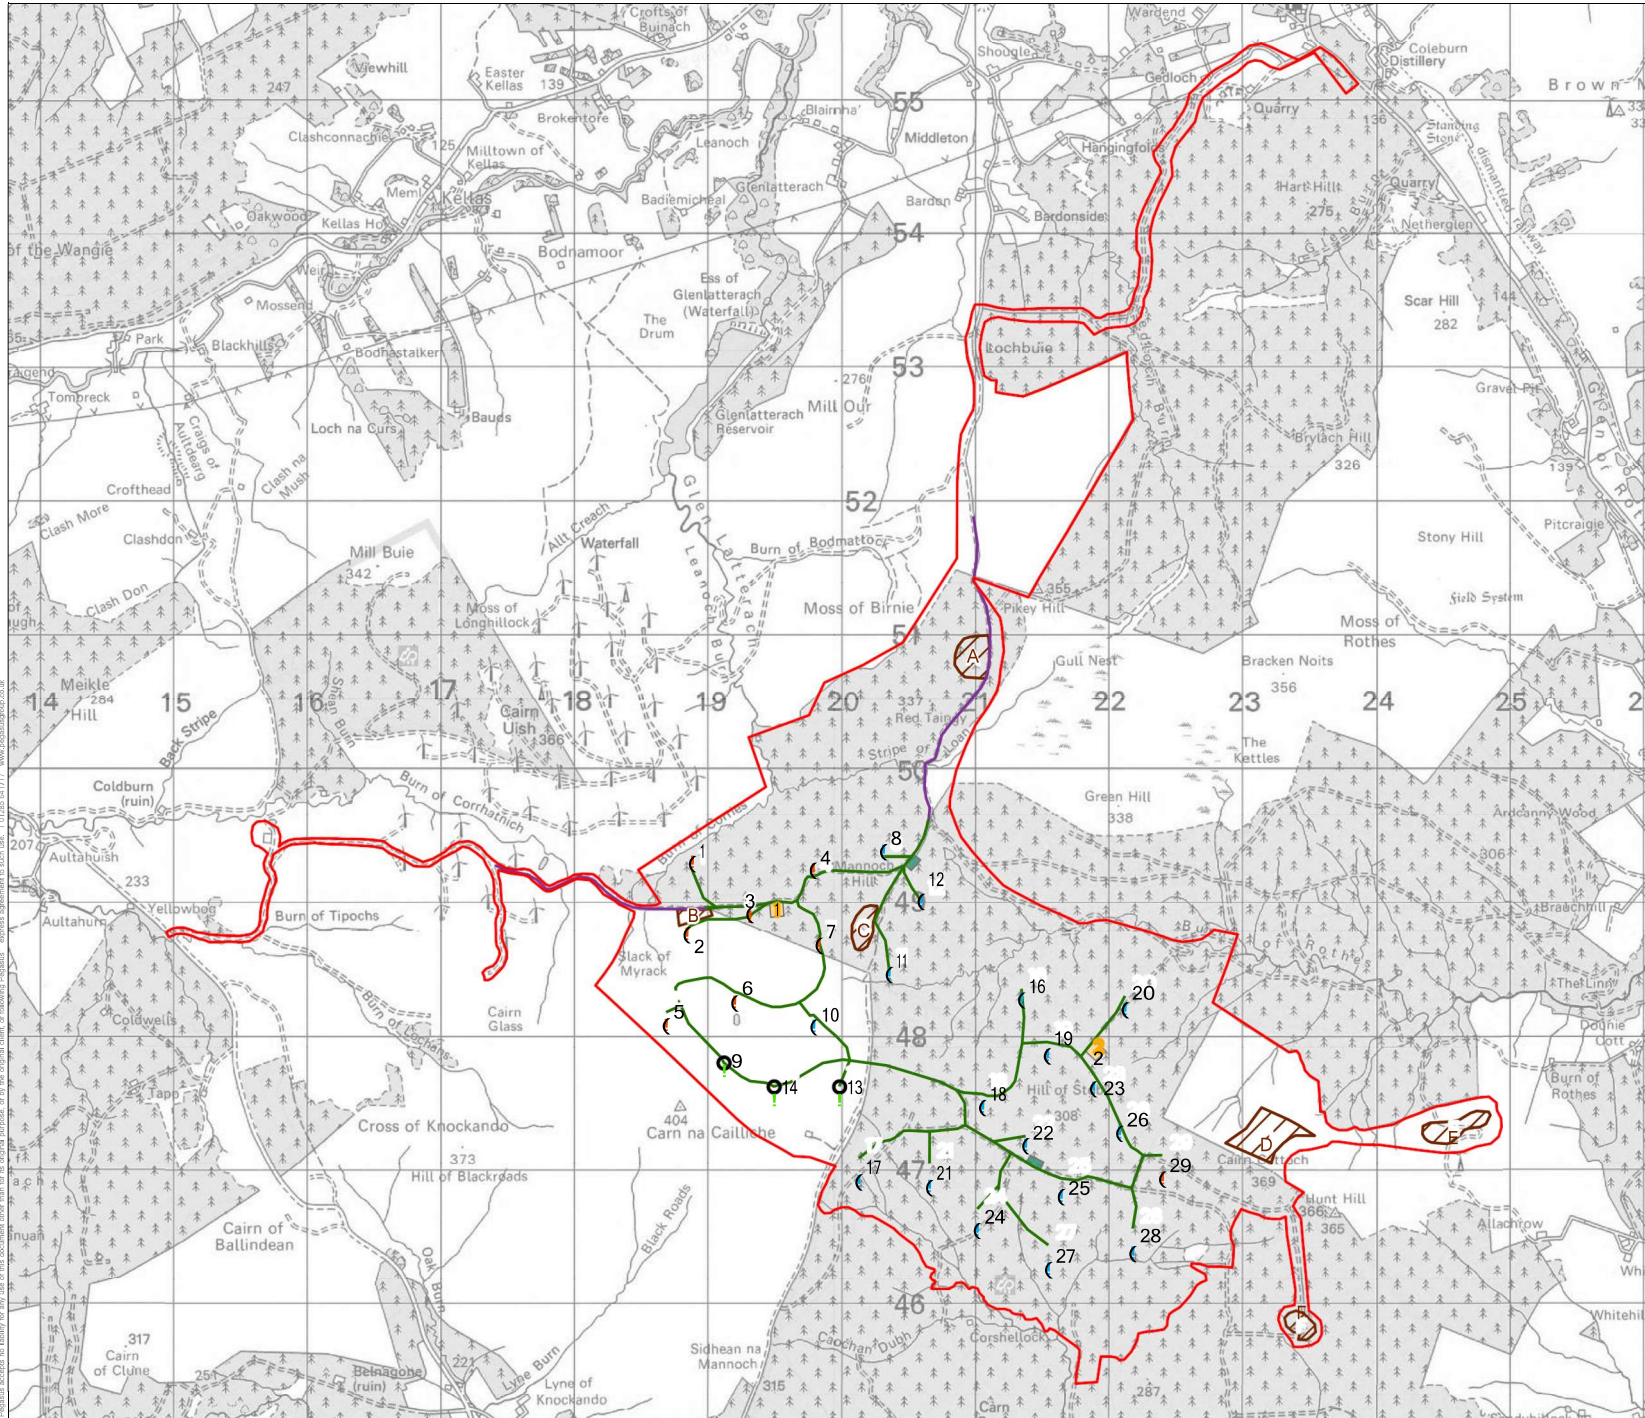

- KEY**
- Red Line Boundary
 - Consented Rothies III Turbines
 - 149.9m to tip
 - (200m to tip
 - (225m to tip
 - Proposed increase in tip height to 200m to blade tip
 - Consented Rothies III Track
 - Existing Track to be Upgraded
 - Consented Rothies III Borrow Pit Search Area
 - Consented Rothies III Substation
 - Consented Rothies III Construction Compound

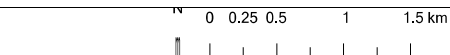

ROTHIES III WIND FARM

**FIGURE 2.1
SITE LAYOUT**

Drawing Number:	P18-2857_EN_01	Scale:	1:40,000@A3
Date:	08/02/2024	Drawn by:	EH
		Checked by:	FH
		Version:	V1

Copyright Renewables Connect Ltd. © Crown Copyright and Aerodrome charts 2015. Ordnance Survey, 100042900. Esri/DeLorme License number: 100004040. Reproduction in any form or by any means without the prior written permission of Renewables Connect Ltd. is prohibited. For more information, please contact the project manager.