




# Agenda item 8


## Appendix 1b

2026/0060/DET


Plans

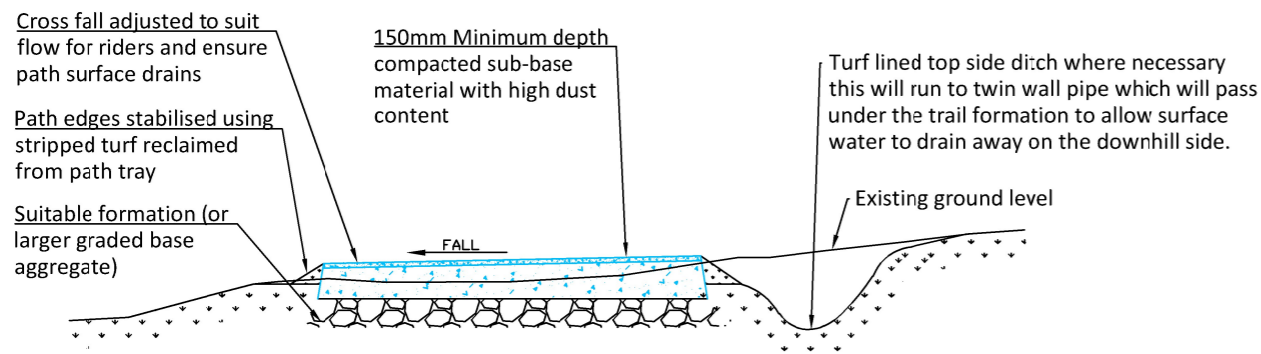


**Typical Trail Construction Detail**

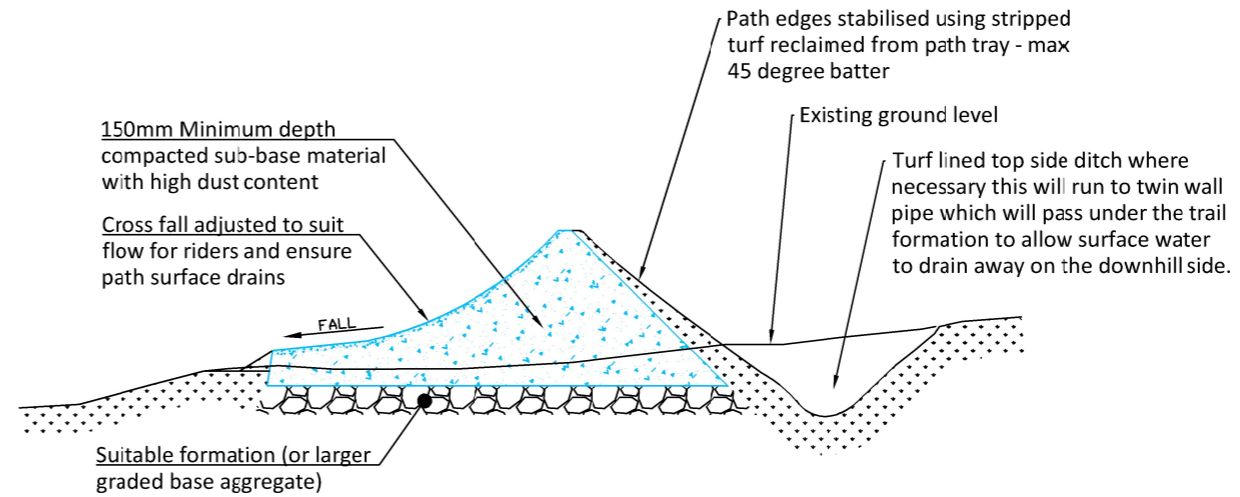


**Typical 'Berm' Trail Construction Detail**

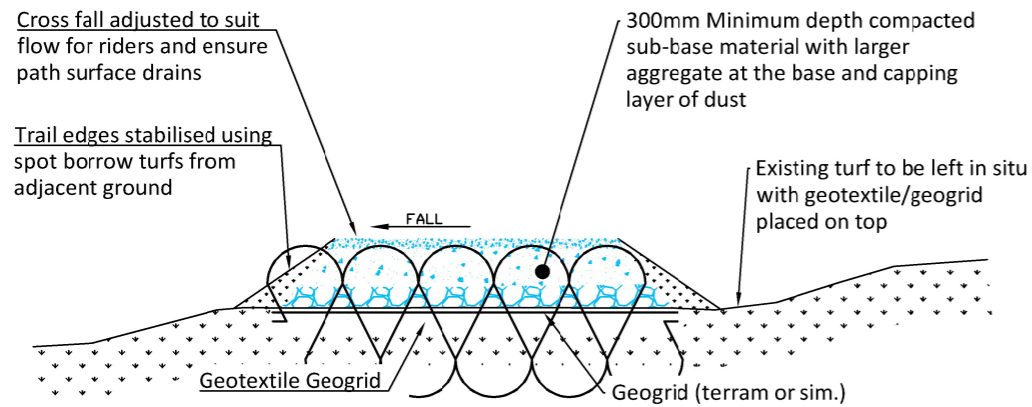


**Floated Trail Construction Detail**

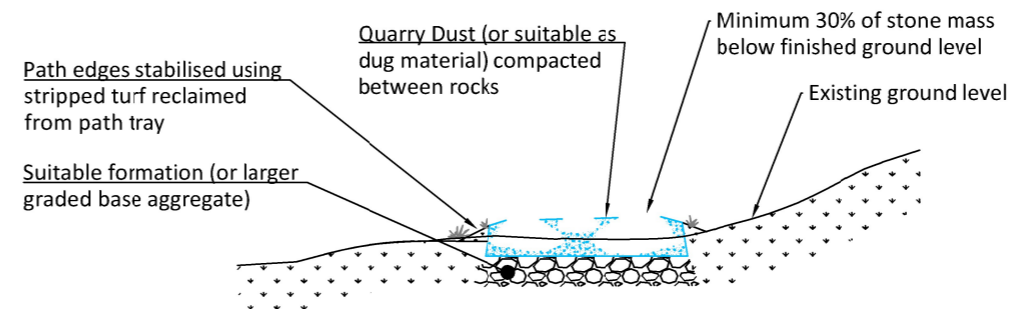

**Rock Feature Construction Detail**

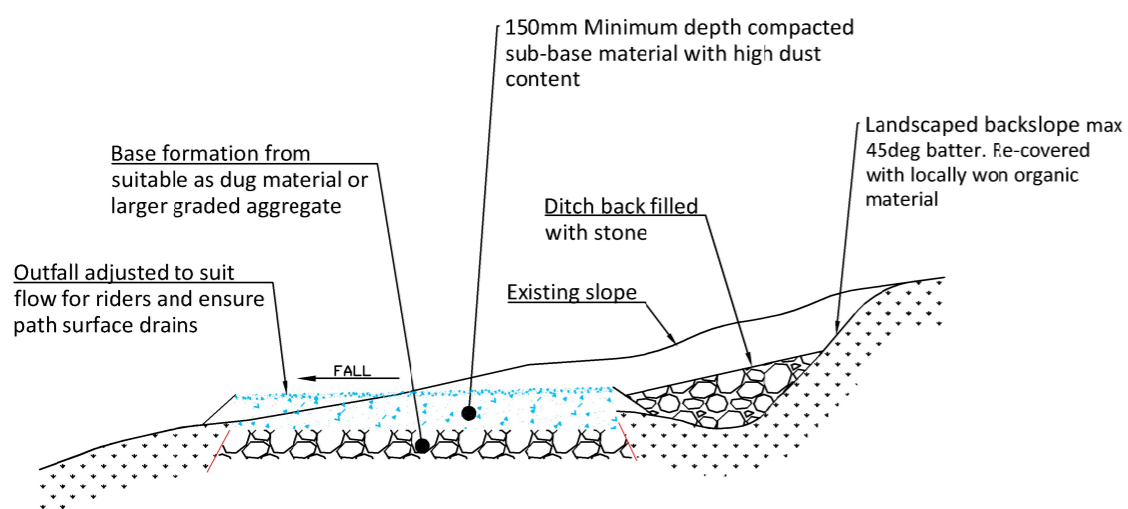

**Piste Trail Construction Detail**

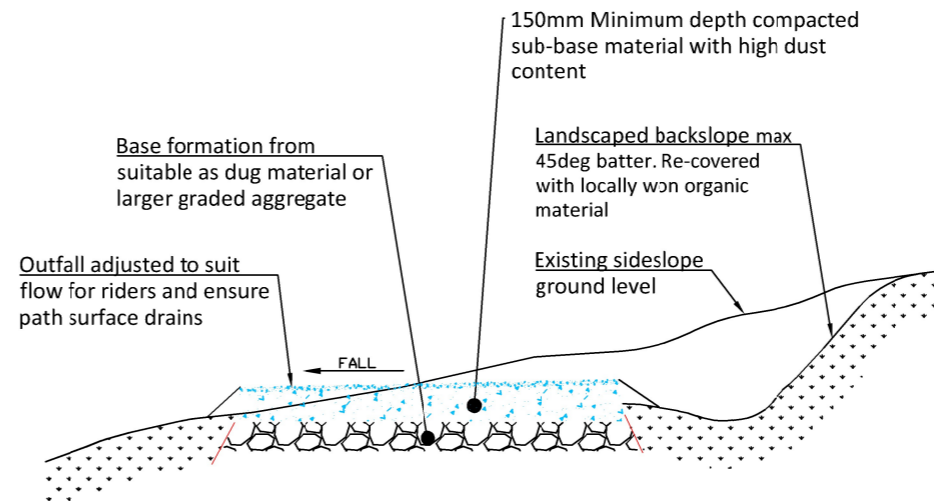


**Bench Cut Trail Construction Detail**

© THE COPYRIGHT OF THIS DRAWING SUBSISTS WITH CR Contracting North Ltd (CRC)

Project Lecht Ski Centre Trail Design			
Drawing Title Planning Construction Details			
Drawn By TC	Scale 1:20-A1 1:40-A3	Issue 01	Job No CR20550
Date 14.01.26	Revision A	Approved By	Drawing No 004



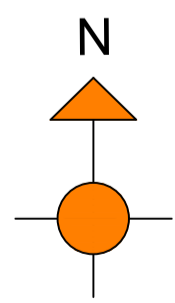

PROPOSED PLAN SHOWING SAFE CROSSING FOR CYCLISTS, SCALE 1:500

