



Agenda item 11

Appendix 1

2023/0243/DET


Plans



Legend

Proposed Link Track 75 m

Reproduced from Bing satellite images © Bing 2023

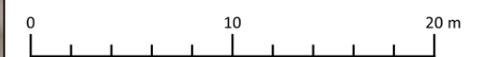


Project Title:
Cairngorm Mountain Bike Trails


Drawing Title:
Proposed Link Track

Scale: 1:350	Paper Size: A3
Drawn By: E. Hesling	Checked By: S. Hesling
Approved By: K. McGowan	Date: 2023-05-18
Document No.: ENVd1786_009A	Page: 1 of 1




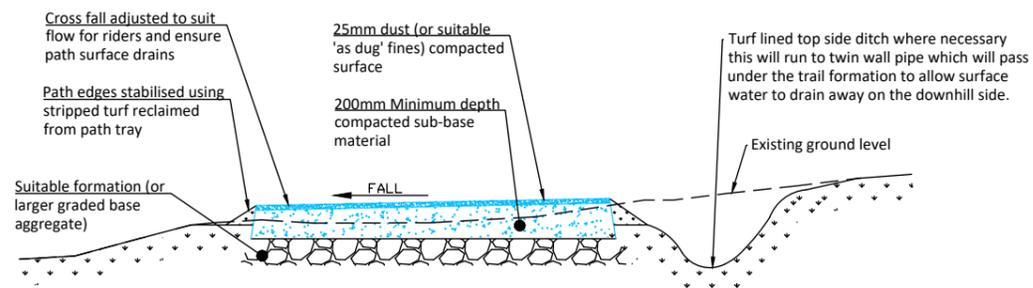

Typical Trail Construction Detail

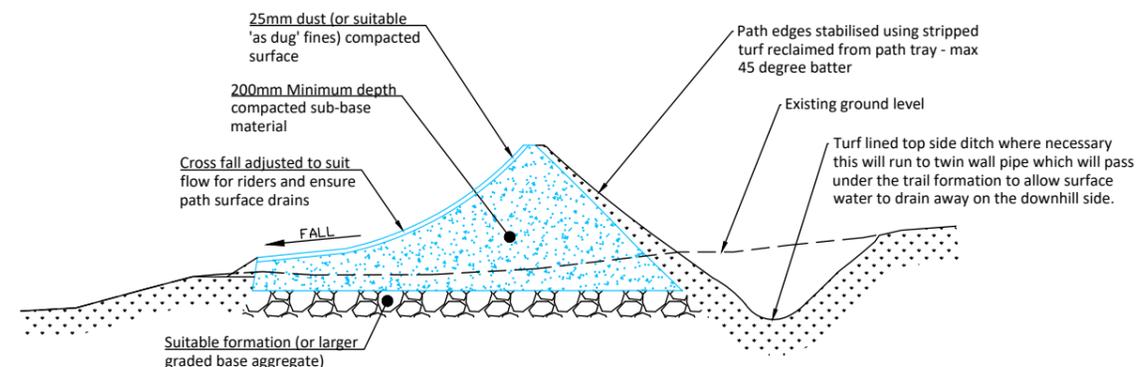


Typical 'Berm' Trail Construction Detail

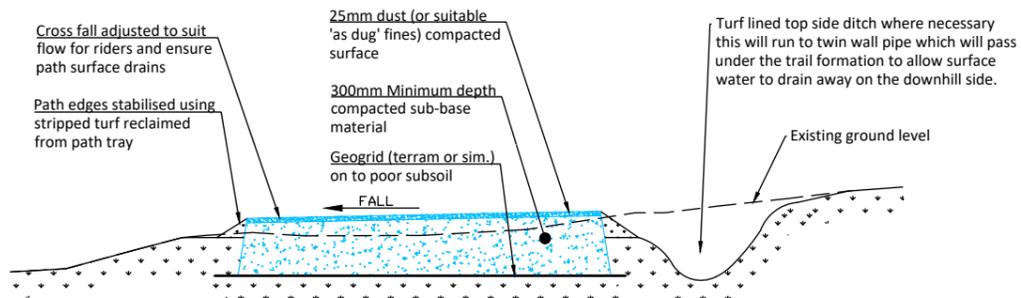

Floated Trail Construction Detail

Trail Sections and Make Up
 The 'Descent' type trails will have more of an active raised profile across the hill side. The berm detail shows the changing profile of the trail.

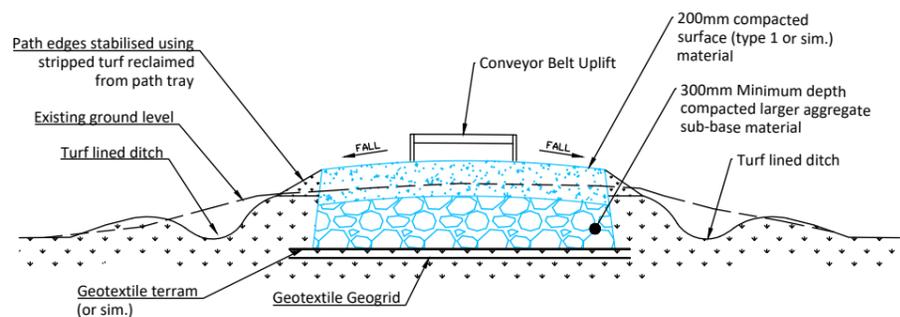


Conveyor Belt Track Construction Detail

© THE COPYRIGHT OF THIS DRAWING SUBSISTS WITH CR Contracting North Ltd (CRC)

Project			
CAIRNGORM MOUNTAIN			
Drawing Title			
CAIRNGORM BIKE TRAILS TRAIL SECTION DETAILS			
Drawn By	Scale	Issue	Job No
TC	1:2000-A1 1:4000-A3		CR20158
Date	Revision	Approved By	Drawing No
16.11.21	A		006



Ownership Boundary

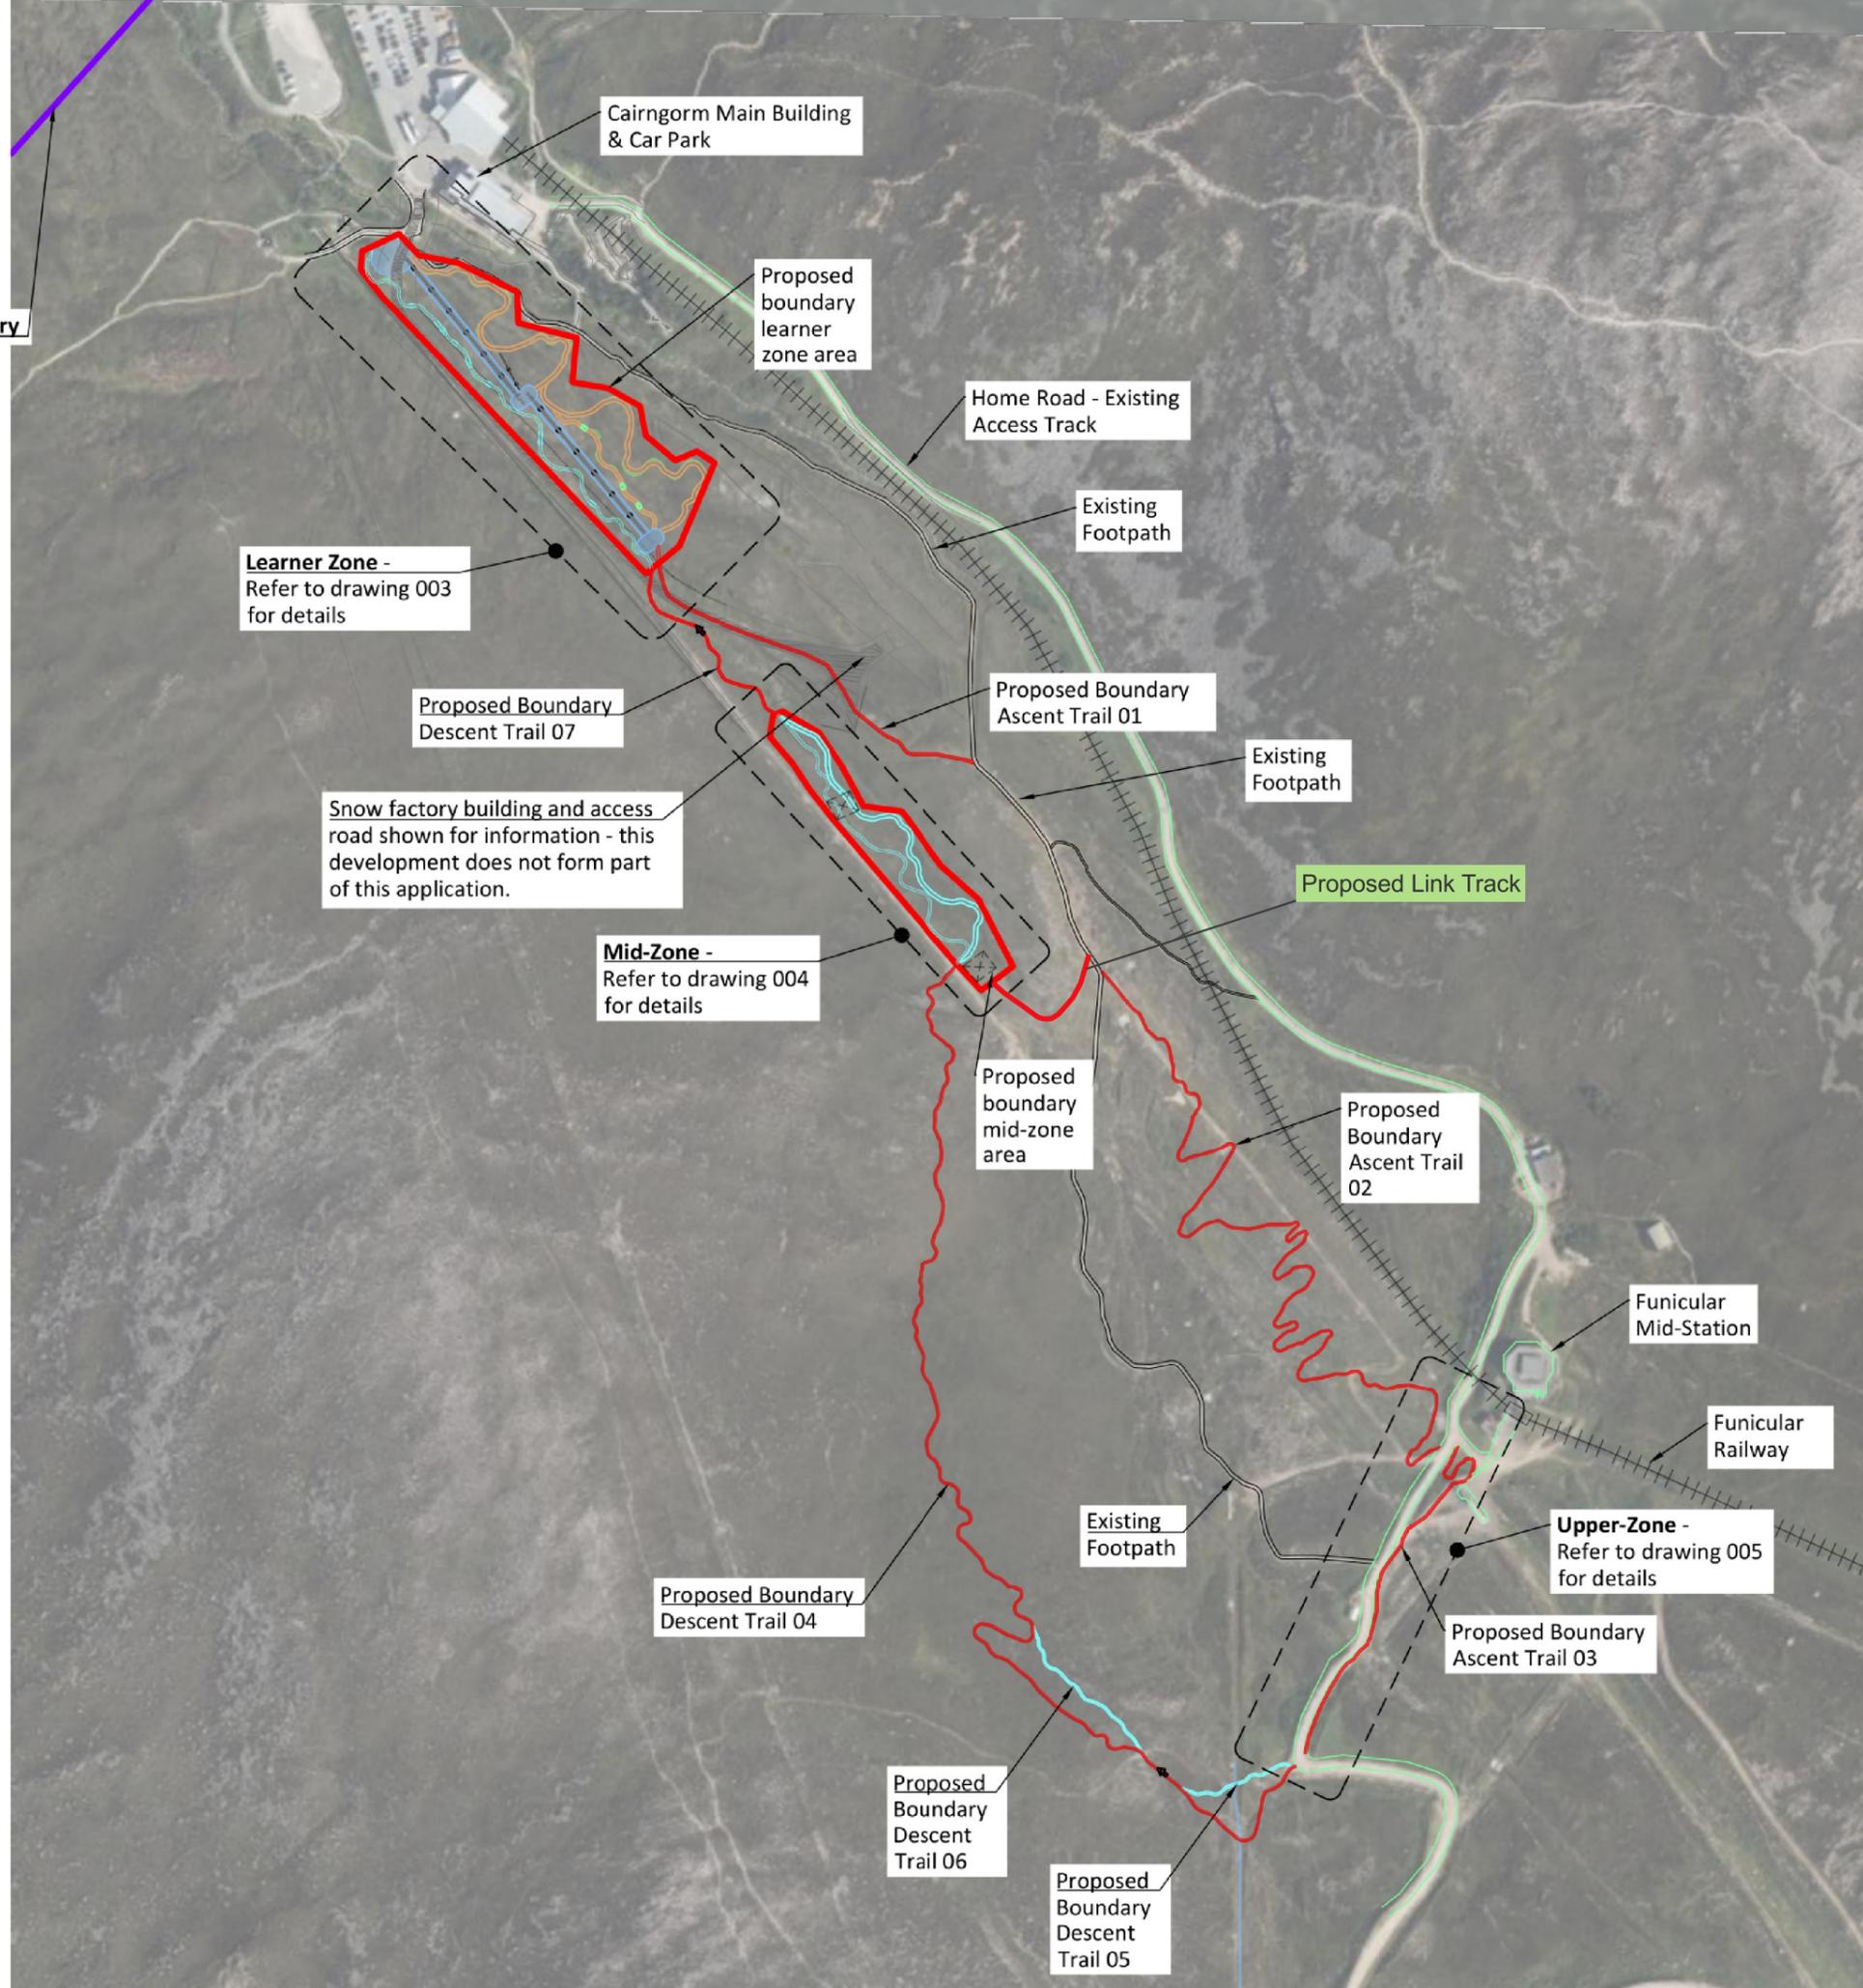

Learner Zone -
Refer to drawing 003
for details

Proposed Boundary
Descent Trail 07

Snow factory building and access
road shown for information - this
development does not form part
of this application.

Mid-Zone -
Refer to drawing 004
for details

Proposed boundary
mid-zone area

Proposed Boundary
Ascent Trail
02

Funicular
Mid-Station

Funicular
Railway


Upper-Zone -
Refer to drawing 005
for details

Proposed Boundary
Descent Trail 04

Proposed Boundary
Ascent Trail 03

Proposed
Boundary
Descent
Trail 06

Proposed
Boundary
Descent
Trail 05

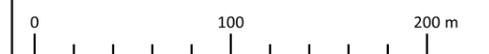

Project Title:
Cairngorm Mountain MTB Trails

Drawing Title:
Link Track Update to Trails Overview

Scale:
1:3,600

Paper Size:
A3

Drawn By:
E Hesling

Checked By:
S. Hesling

Approved By:
K. McGowan

Date:
2023-05-18

Document No.:
ENVd1786_008A

Page:
1 of 1

