








Agenda item 6

Appendix 1

2025/0090/DET

Plans

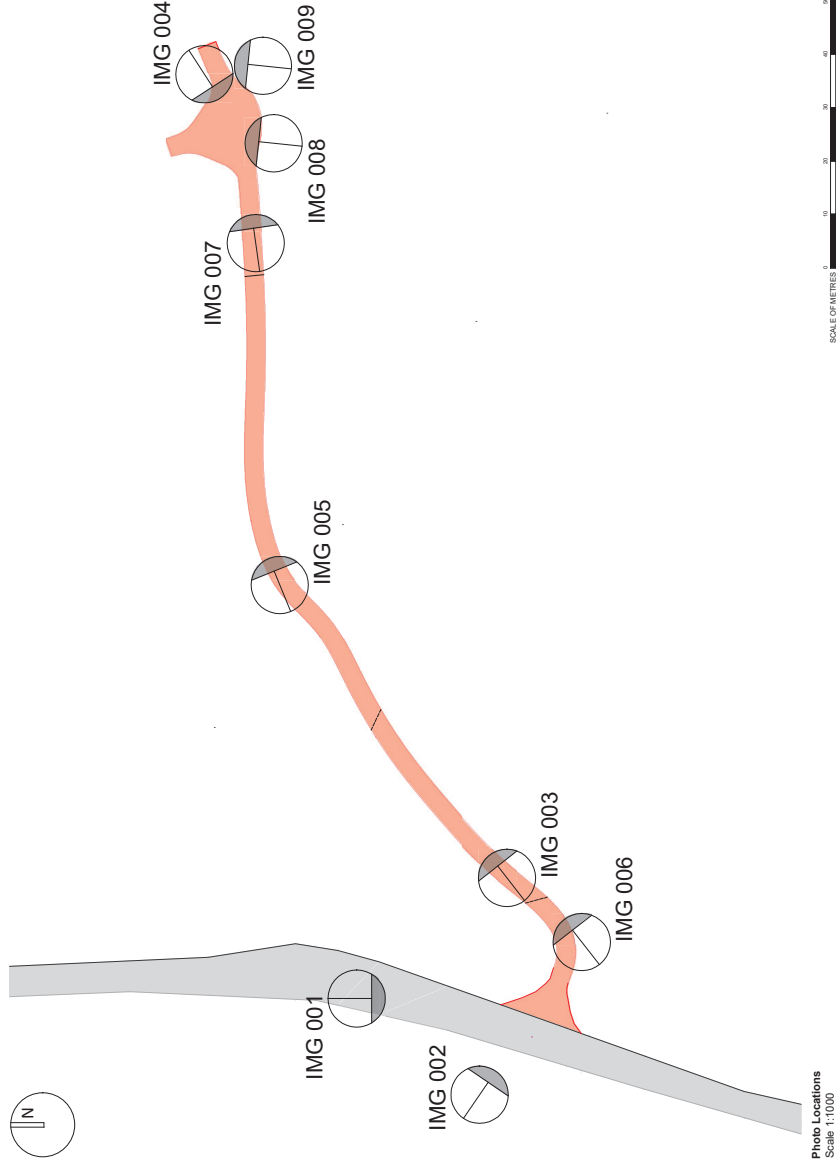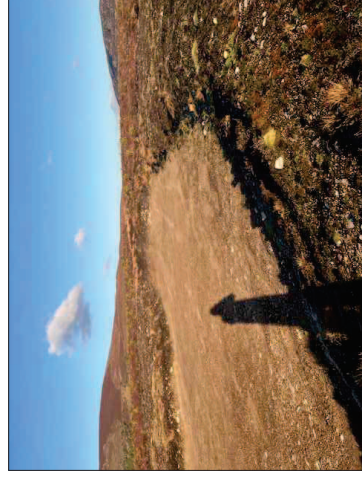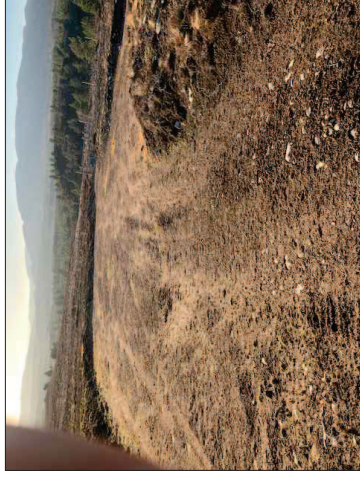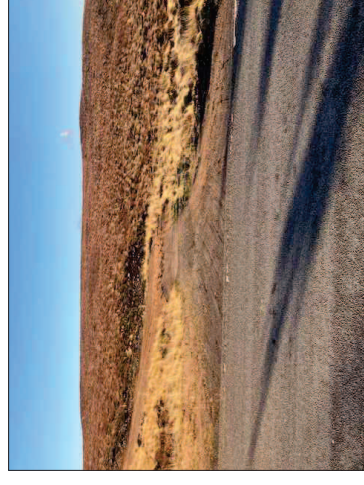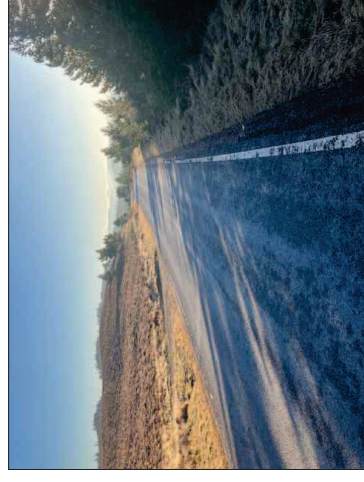

NOTES

Regulated by BCIS. This document and its design content is copyright © and is the property of Savills. It may not be reproduced without the expressed permission. It shall be read in conjunction with all other associated project information including models, specifications, schedules and related consultants' drawings and documentation. Do not scale from this drawing unless for planning purposes. Figure dimensions only are to be used. All dimensions must be checked on site by the Contractor prior to the commencement of any fabrication or building works. Immediately report any discrepancies, errors or omissions to Savills prior to the commencement of any fabrication or building works. If in doubt please ASK.

Edinburgh	0131 247 3700	Dumfries	01387 274 397	Inverness	01463 215 120	Perth	01738 445 588
-----------	---------------	----------	---------------	-----------	---------------	-------	---------------

savills architecture | savills building surveying

www.savills.co.uk

WORK STAGE
Planning

Planning

DRAWING STATISTICS

REVISIONS
Rev: Description:

1

Check: _____ Date: _____

PROJECT TITLE
Auchtertinner Forestry Track

www.elsevier.com/locate/jmb

DRAWING TITLE
Site photographs


supp, 8/20/2011, 2:02

DRAWING REFERENCE
707373 PL03

SCALE @ A3
1:1000

MOOT:T

savills

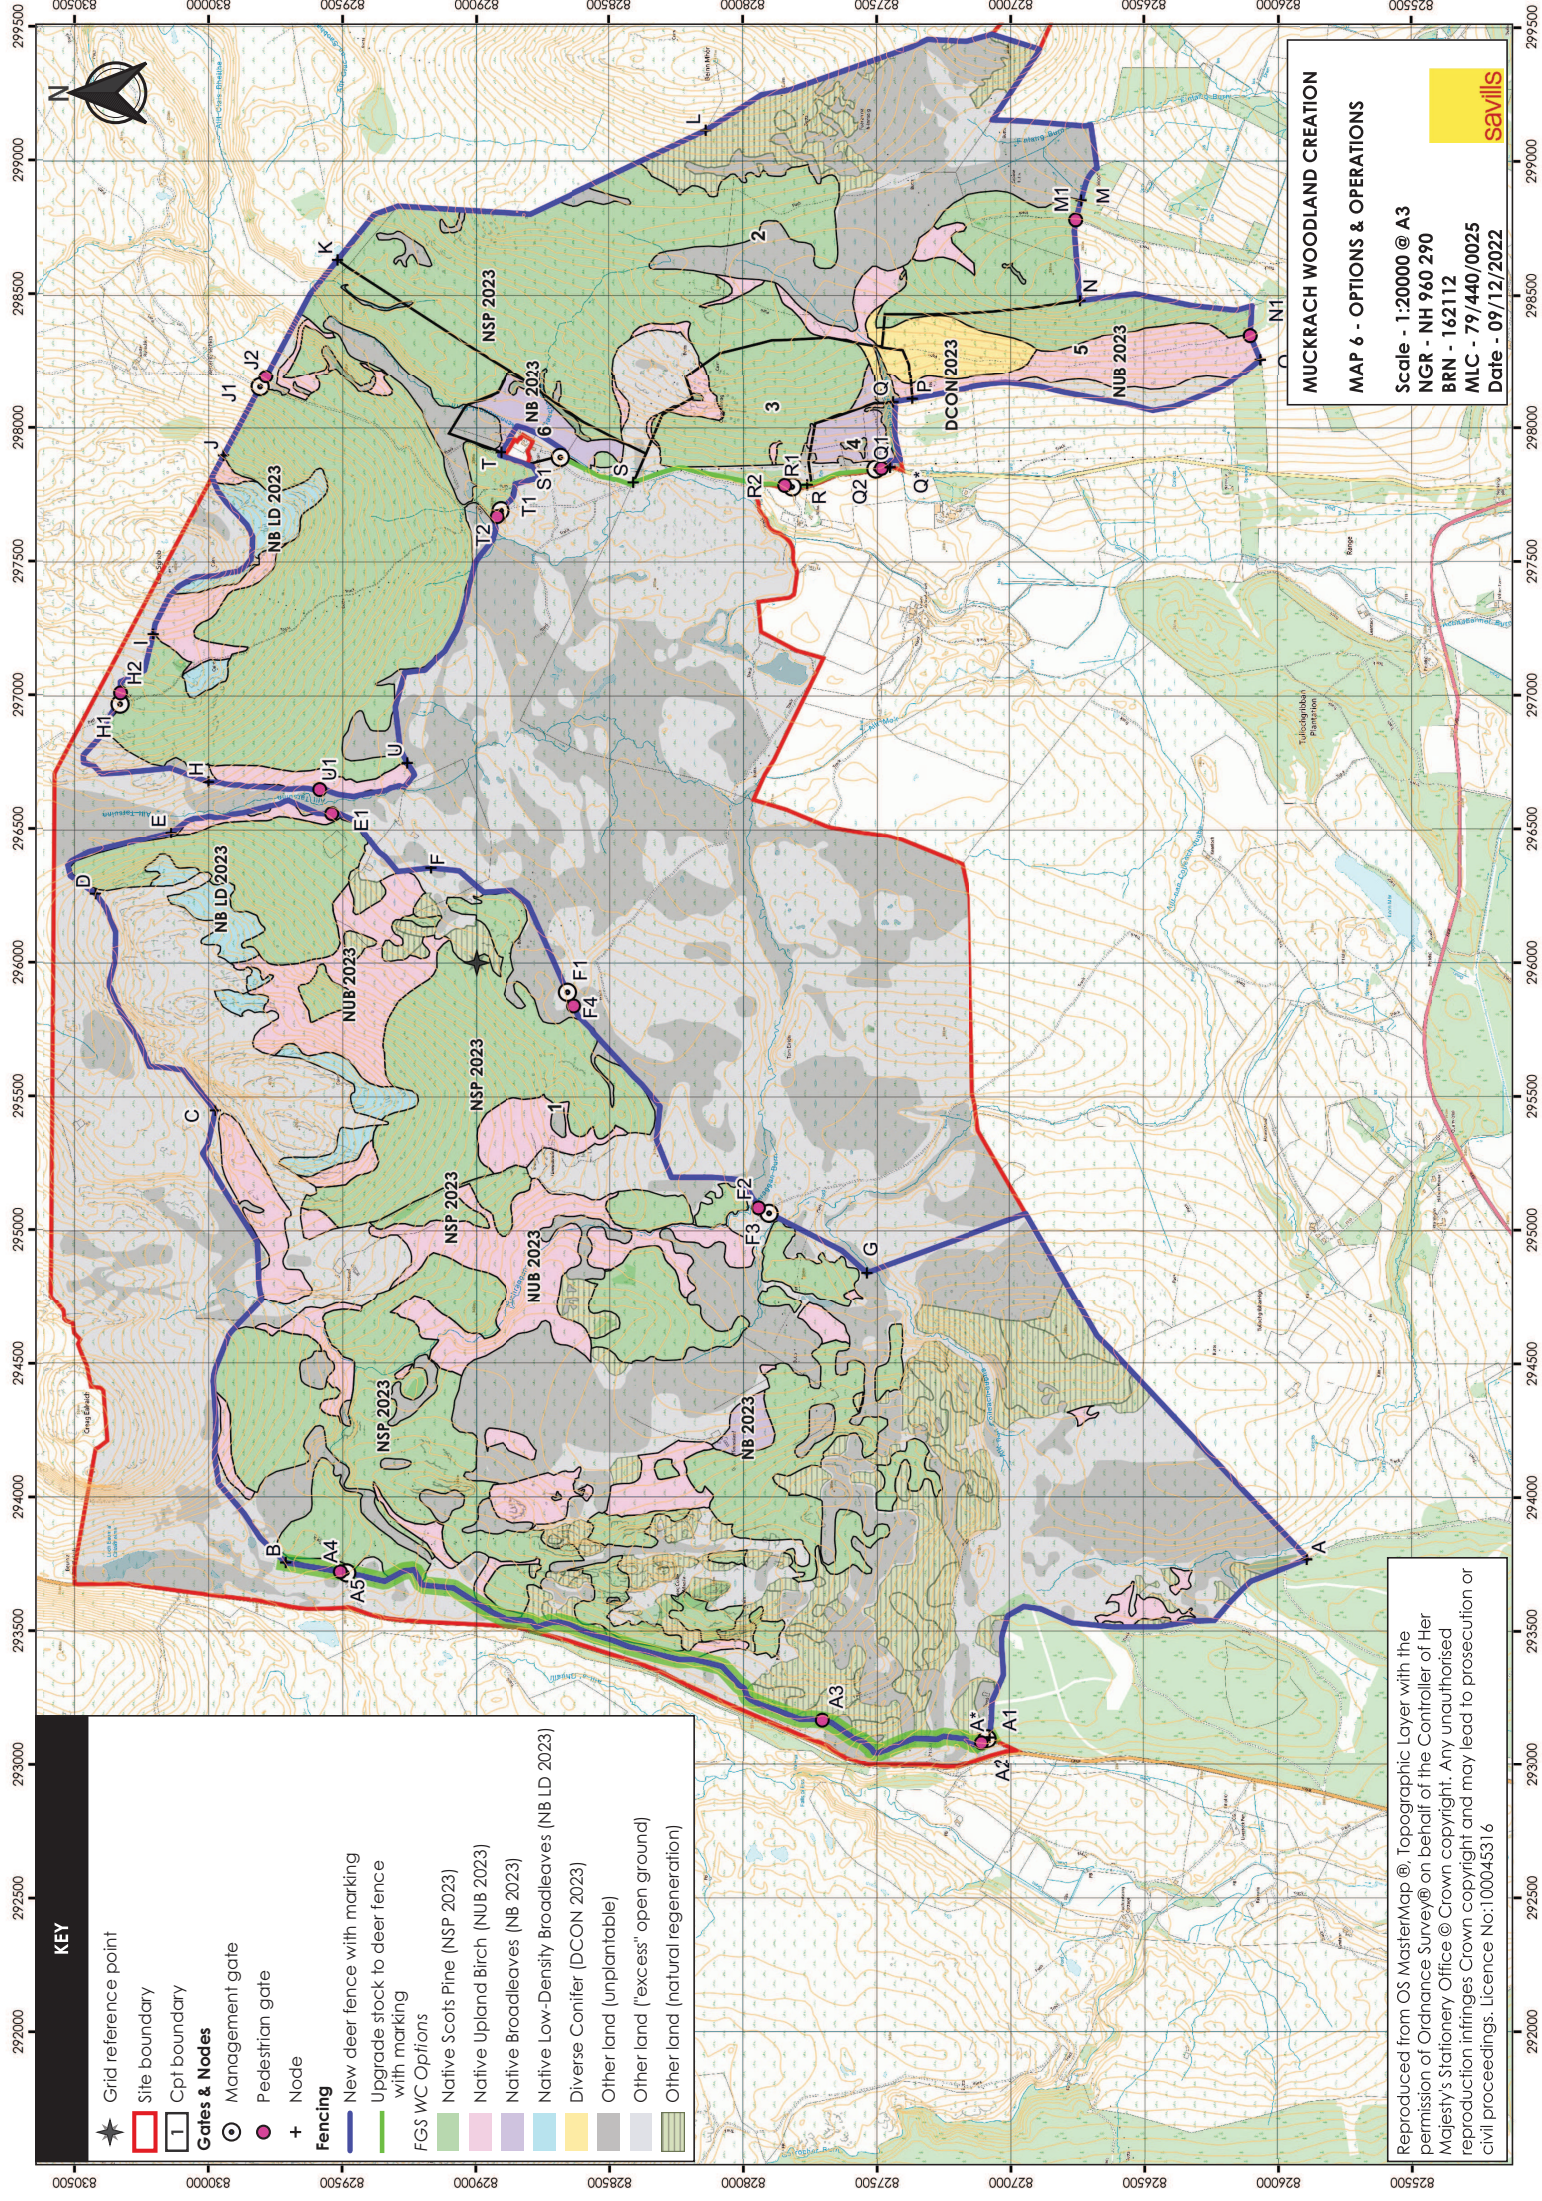

KEY

- Grid reference point
- Site boundary
- Cpt boundary
- Gates & Nodes
 - Management gate
 - Pedestrian gate
 - Node
- Fencing
 - New deer fence with marking
 - Upgrade stock to deer fence with marking
- FGS WC Options
 - Native Scots Pine (NSP 2023)
 - Native Upland Birch (NUB 2023)
 - Native Broadleaves (NB 2023)
 - Native Low-Density Broadleaves (NB LD 2023)
 - Diverse Conifer (DCON 2023)
 - Other land (unplanted)
 - Other land ("excess" open ground)
 - Other land (natural regeneration)

MUCKRACH WOODLAND CREATION
MAP 6 - OPTIONS & OPERATIONS
Scale - 1:20000 @ A3
NGR - NH 960 290
BRN - 162112
MLC - 79/440/0025
Date - 09/12/2022



Reproduced from OS MasterMap @ Topographic Layer with the permission of Ordnance Survey@ on behalf of the Controller of Her Majesty's Stationary Office @ Crown copyright. Any unauthorised reproduction infringes Crown copyright and may lead to prosecution or civil proceedings. Licence No:100045316