

AGENDA ITEM 7

APPENDIX I


2019/0289/DET

PLANS



Craggan House, Granttown-on-spey

Scale 1:2500

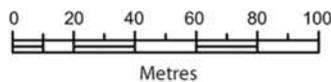

Reproduction in whole or in part is prohibited without the prior permission of Ordnance Survey.


Ordnance Survey and the OS Symbol are registered trademarks and OS MasterMap® is a trademark of Ordnance Survey, the national mapping agency of Great Britain.

The representation of a road, track or path is no evidence of a right of way.


The representation of features as lines is no evidence of a property boundary.

Date Of Issue: 21 March 2019
Supplied By: Getmapping
Supplier Plan Id: 212902_2500
OS License Number: 100030848
Applicant: Fergus Laing

Typical Profile for Repairing
 an Existing Track with
 Shallow Borrow

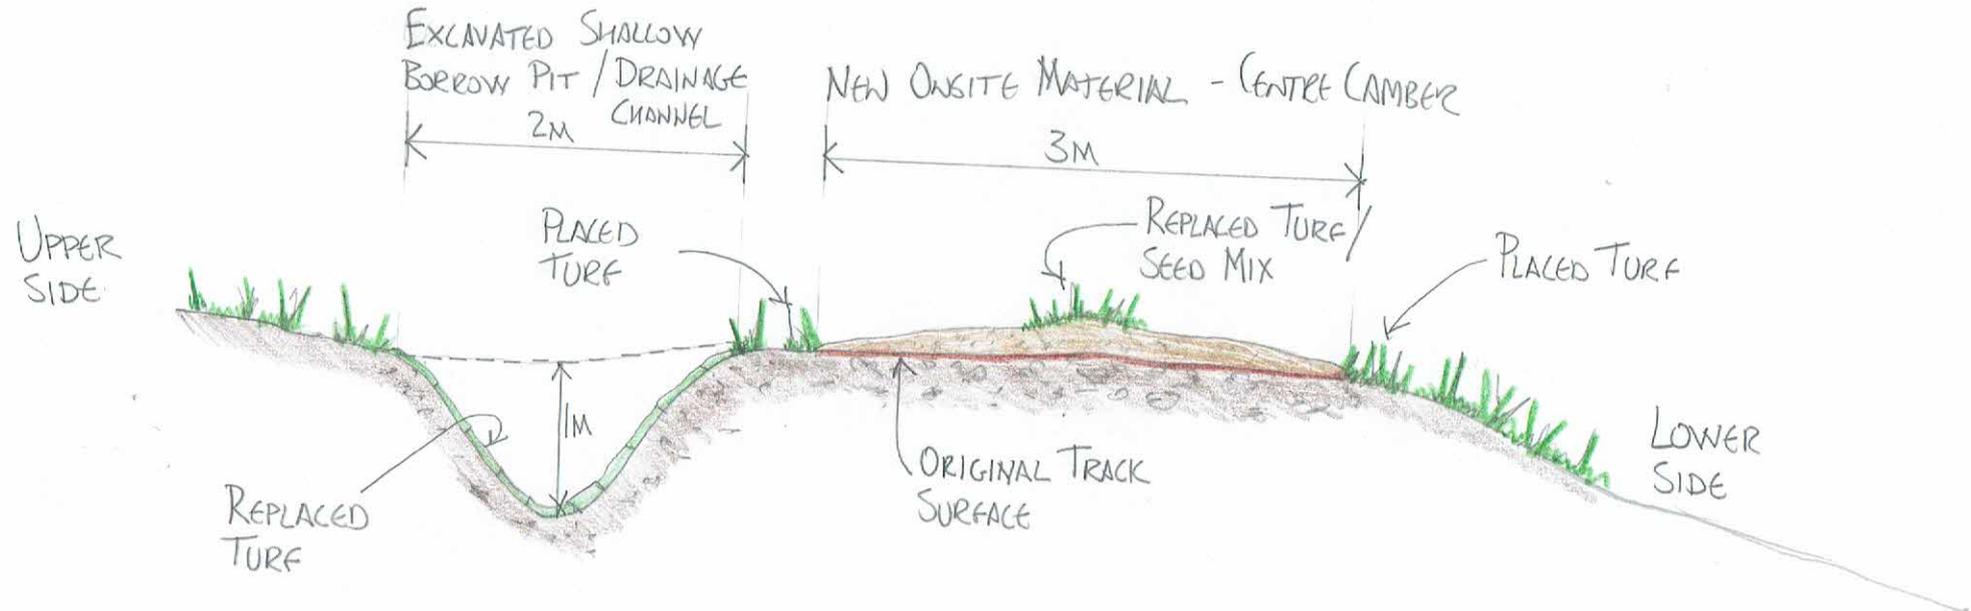

TYPICAL CONSTRUCTION LAYOUT
FOR REPAIRING TRACKS INC.
SHALLOW BORROW PITS.

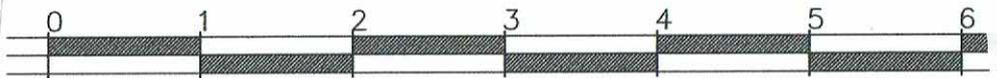

SCALE IN METRES 1:50

Track B

Total height gain 2 meters



South end of track



Typical cross drain inflow




North end of track



Water



Ditch with cross drains approximately every 20 meters.

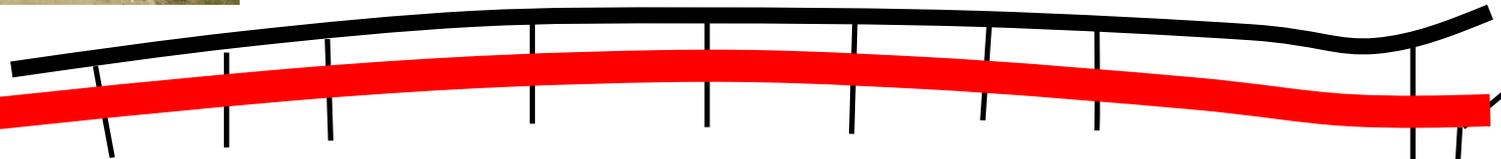

New track




Typical cross
Drain outflow


Field

Existing
track

LOWER SIDE

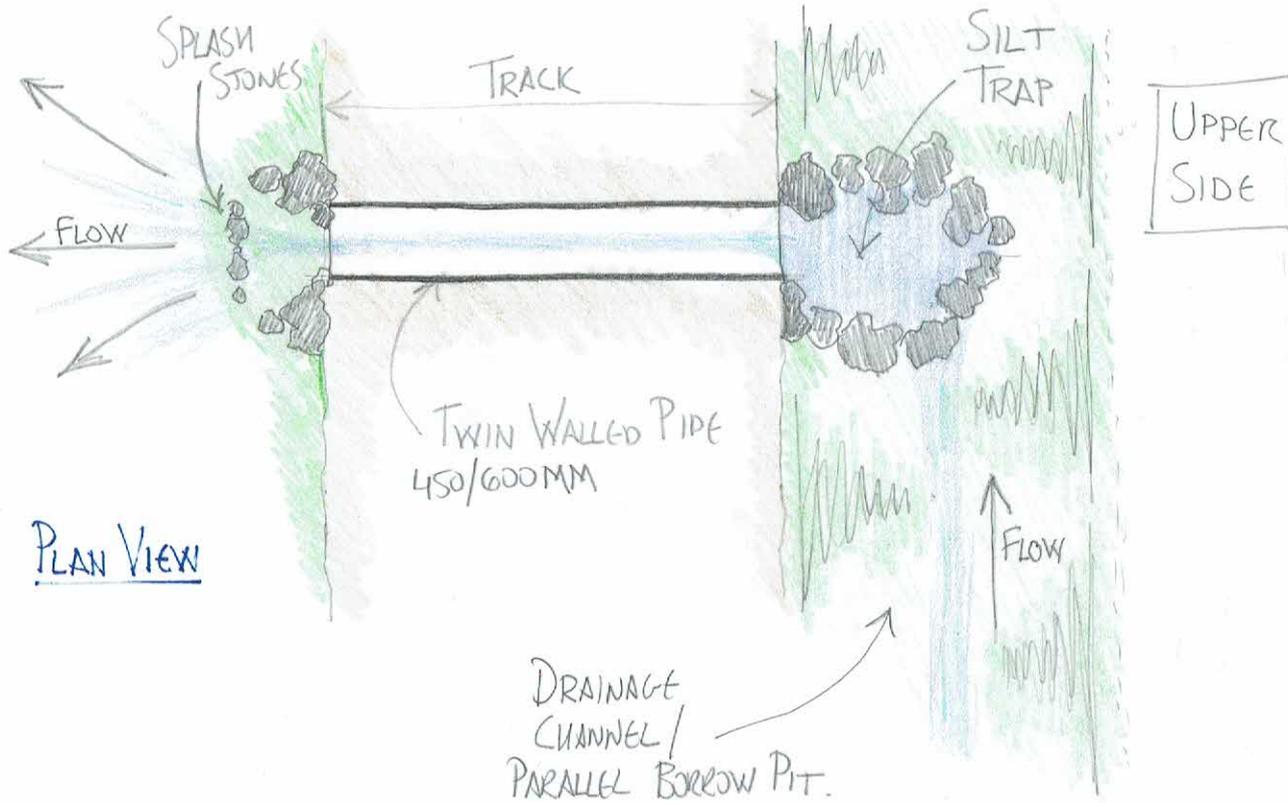


PLAN VIEW

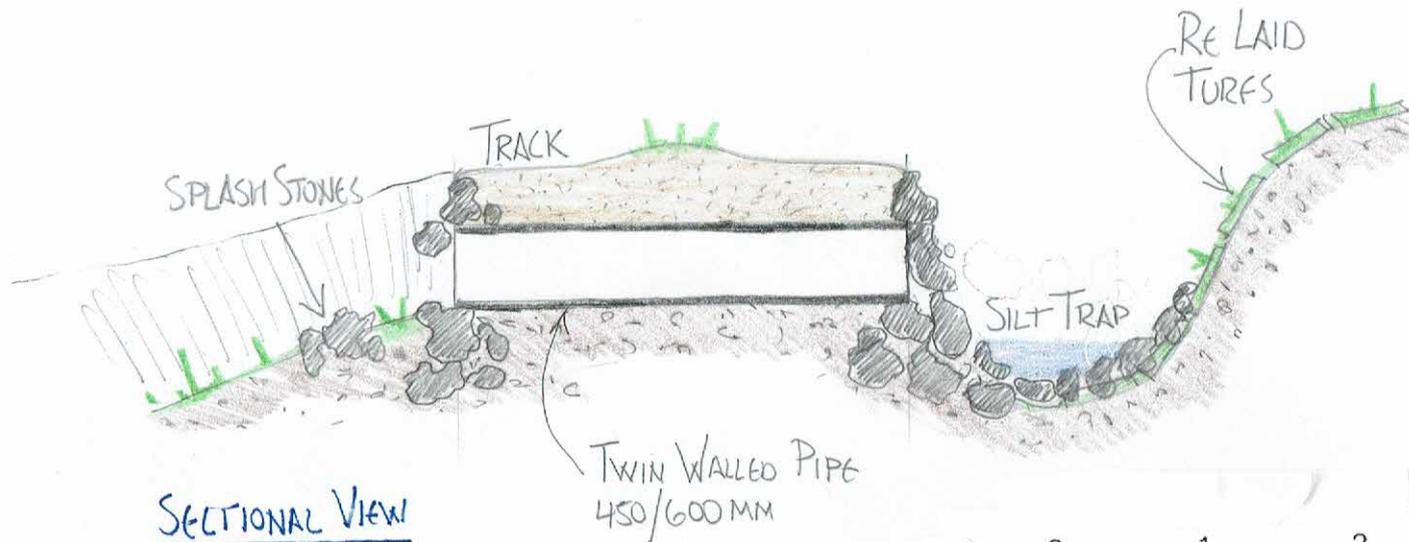

SECTIONAL VIEW
ALONG PIPE

ROAD CROSSING CULVERT
FROM PARALLEL BORROW PIT/
DRAINAGE CHANNEL

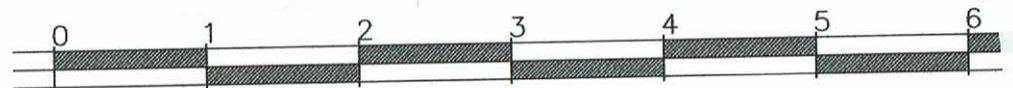

SCALE IN METRES 1:50