

AGENDA ITEM 7



APPENDIX I

2020/0254/DET


PLANS

NOTES:


- 1) ALL DIMENSIONS ARE IN MILLIMETERS UNLESS STATED OTHERWISE
- 2) THIS DRAWING TO BE READ IN CONJUNCTION WITH DRG. No. ??? - ???
- 3) ALL DETAILS INDICATIVE ONLY

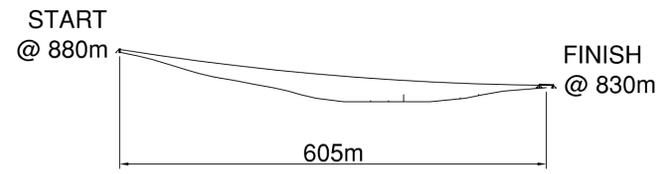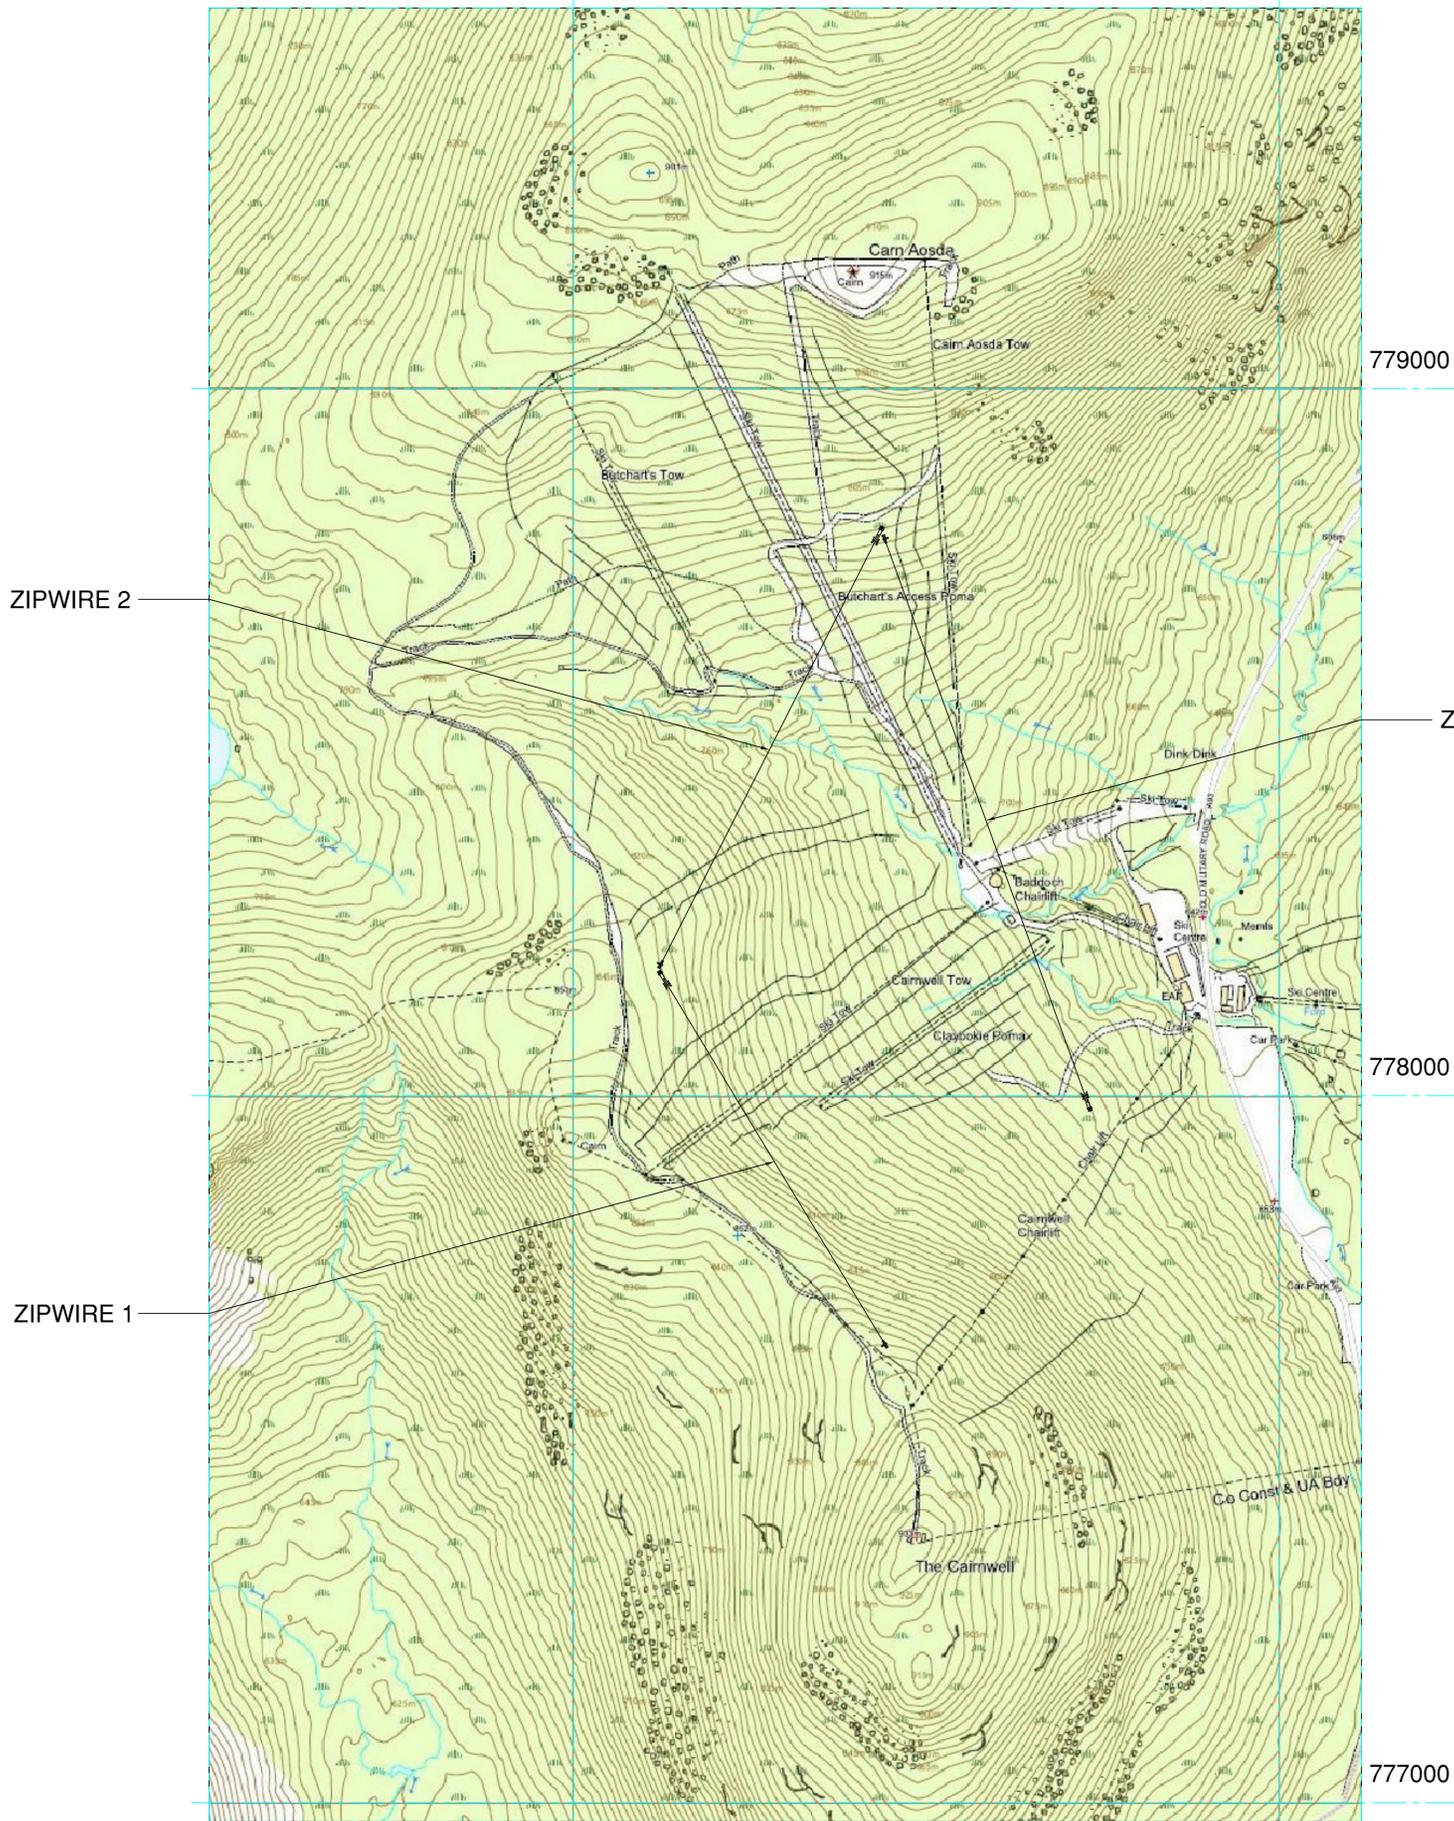

ZIPWIRE 1 GROUND PROFILE
SCALE 1:5000

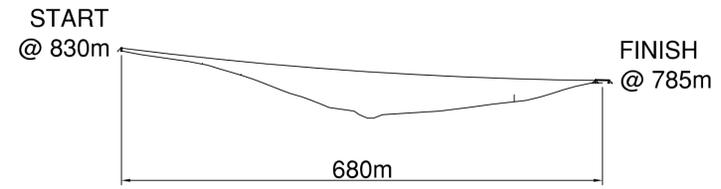

ZIPWIRE 2 GROUND PROFILE
SCALE 1:5000

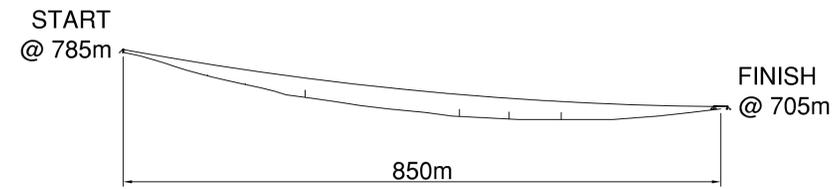

ZIPWIRE 3 GROUND PROFILE
SCALE 1:5000



LOCATION PLAN
SCALE 1:5000

A	SCALE BAR ADDED	J Stevens 21/10/20	C Palmer 21/10/20
Ref:	Revisions	Drawn: Date:	Checked: Date:

technical outdoor solutions
www.technicaloutdoorsolutions.co.uk
 e-mail: info@technicaloutdoorsolutions.co.uk
 tel: 01768 863368

Client:
GLENSHEE SKI CENTRE

Title:
**ZIPWIRE SAFARI
GENERAL ARRANGEMENT
SHEET 1 OF 2**


Drawn: J Stevens	Checked: C Palmer
Date: 07/07/20	Date: 07/07/20

Scale:
1:5000
Purpose of Issue: **INFORMATION**


Drg. No. GLEN - SK001	Rev. A
------------------------------	---------------

NOTES:


- 1) ALL DIMENSIONS ARE IN MILLIMETERS UNLESS STATED OTHERWISE
- 2) THIS DRAWING TO BE READ IN CONJUNCTION WITH DRG. No. ??? - ???
- 3) ALL DETAILS INDICATIVE ONLY

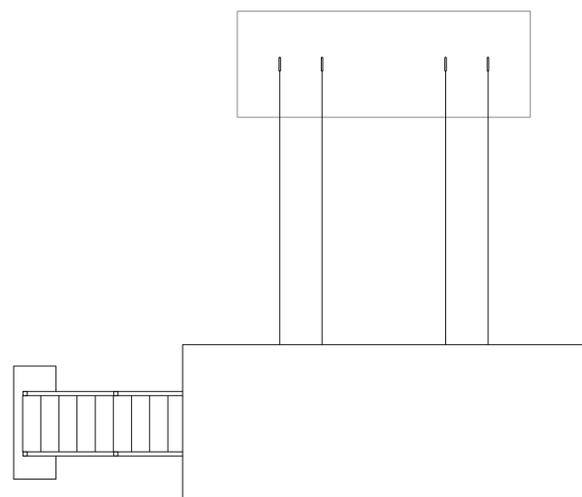


PLAN ON TYPICAL ZIPWIRE START PLATFORM
SCALE 1:50

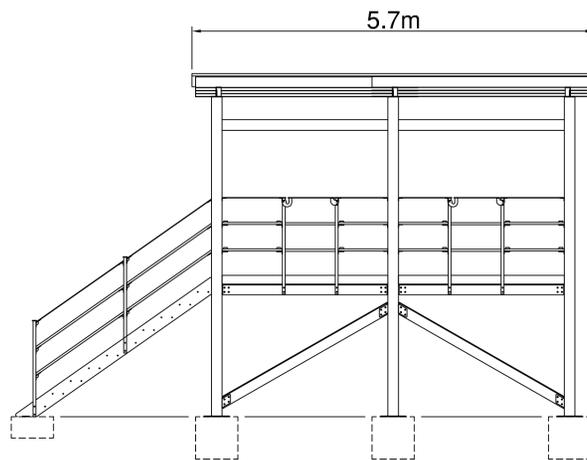


ELEVATION ON TYPICAL ZIPWIRE START PLATFORM
SCALE 1:50

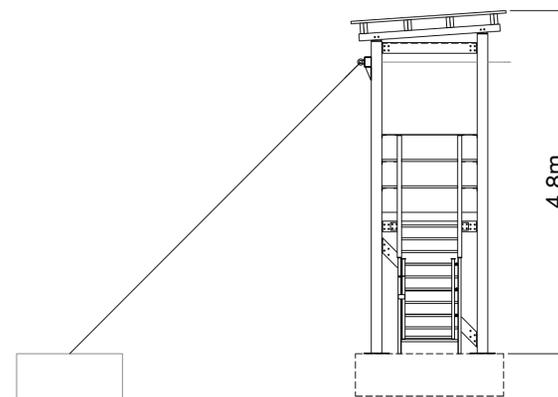


ELEVATION ON TYPICAL ZIPWIRE START PLATFORM
SCALE 1:50

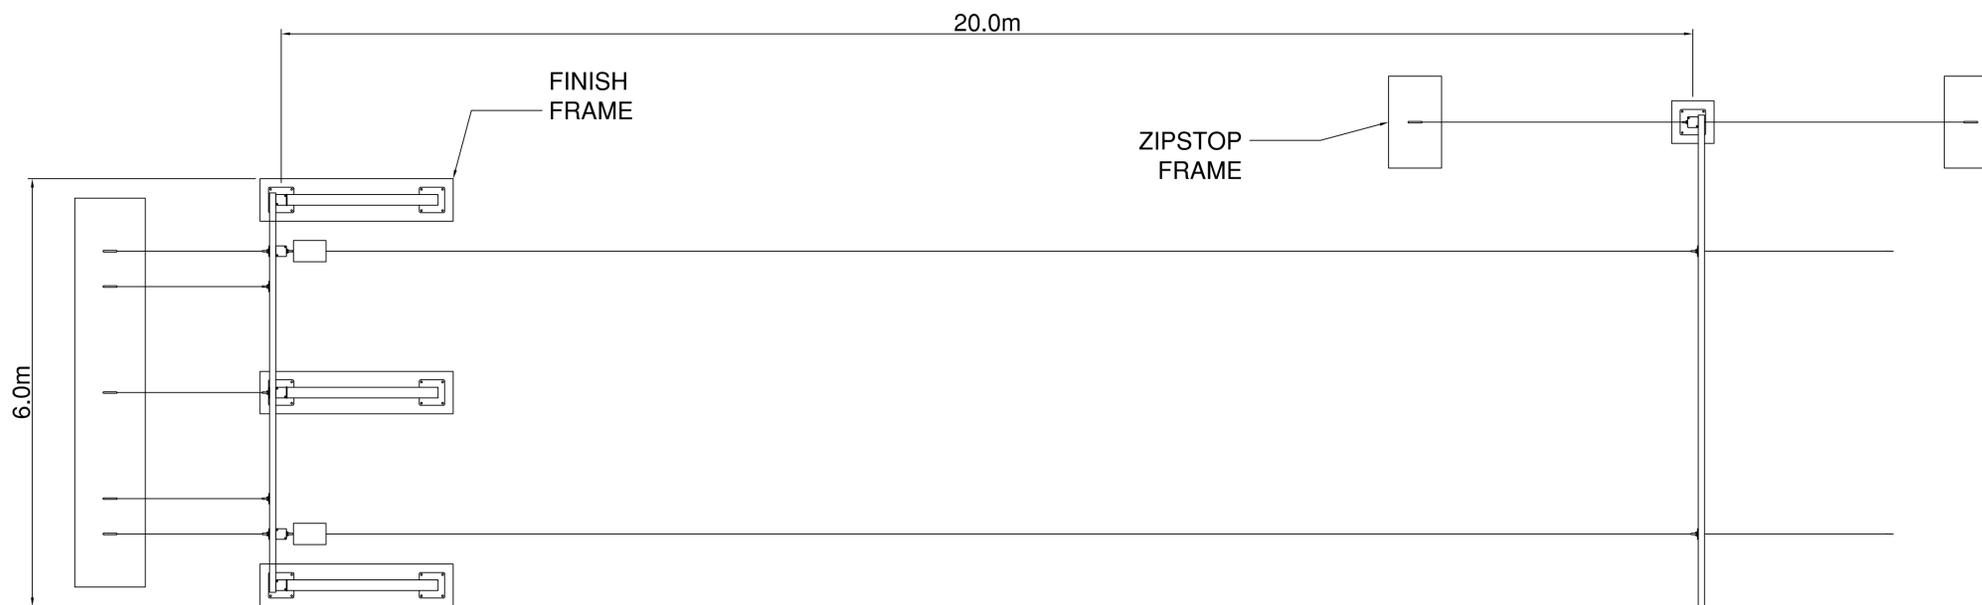

PLAN ON TYPICAL ZIPWIRE FINISH AREA
SCALE 1:50

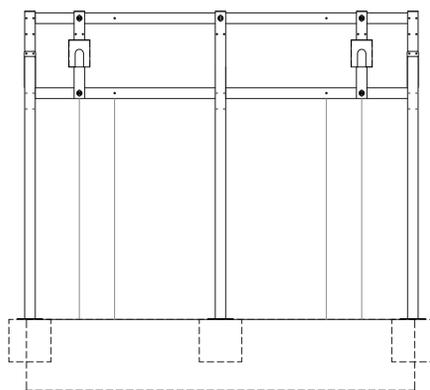

ELEVATION ON TYPICAL ZIPWIRE FINISH FRAME
SCALE 1:50

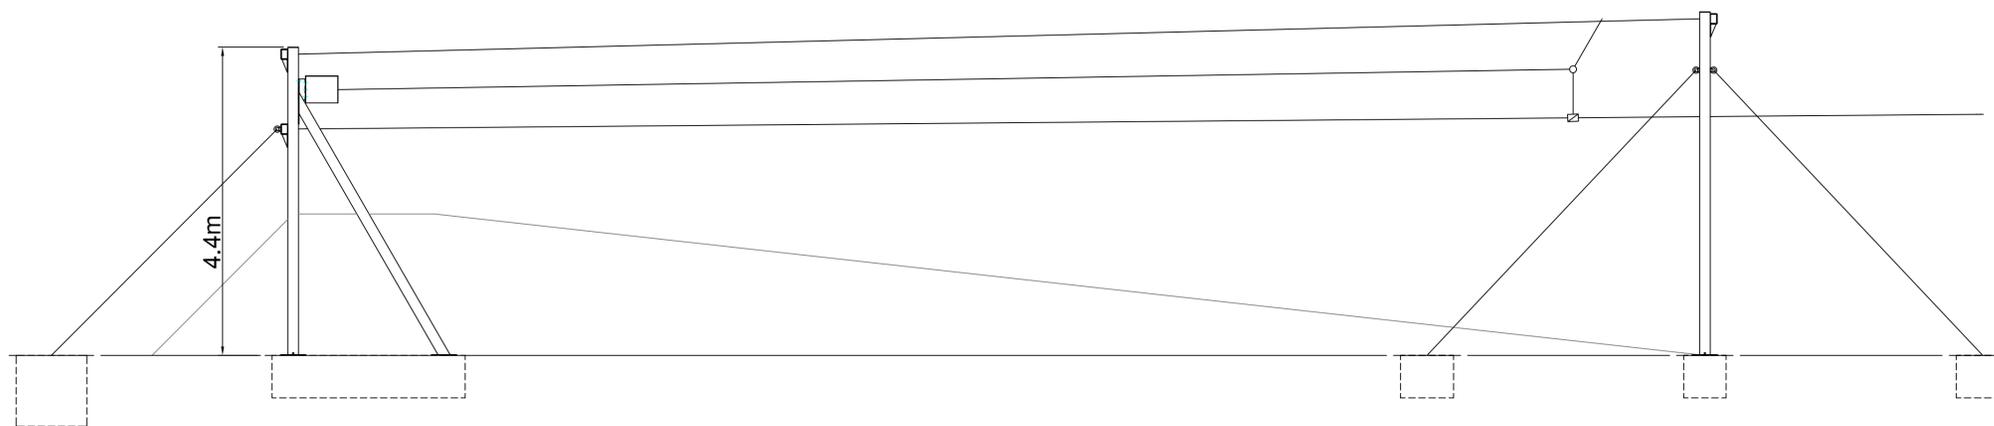

ELEVATION ON TYPICAL ZIPWIRE FINISH AREA
SCALE 1:50



A	SCALE BAR ADDED	J Stevens 21/10/20	C Palmer 21/10/20
Ref.	Revisions	Drawn: Date:	Checked: Date:

technical outdoor solutions
www.technicaloutdoorsolutions.co.uk
e-mail: info@technicaloutdoorsolutions.co.uk
tel: 01768 863368

Client:
GLENSHEE SKI CENTRE


Title:
**ZIPWIRE SAFARI
GENERAL ARRANGEMENT
SHEET 2 OF 2**

Drawn: **J Stevens** Checked: **C Palmer**
Date: **07/07/20** Date: **07/07/20**

Scale:
1:50

Purpose of Issue: **INFORMATION**

Drg. No. **GLEN - SK002** Rev. **A**

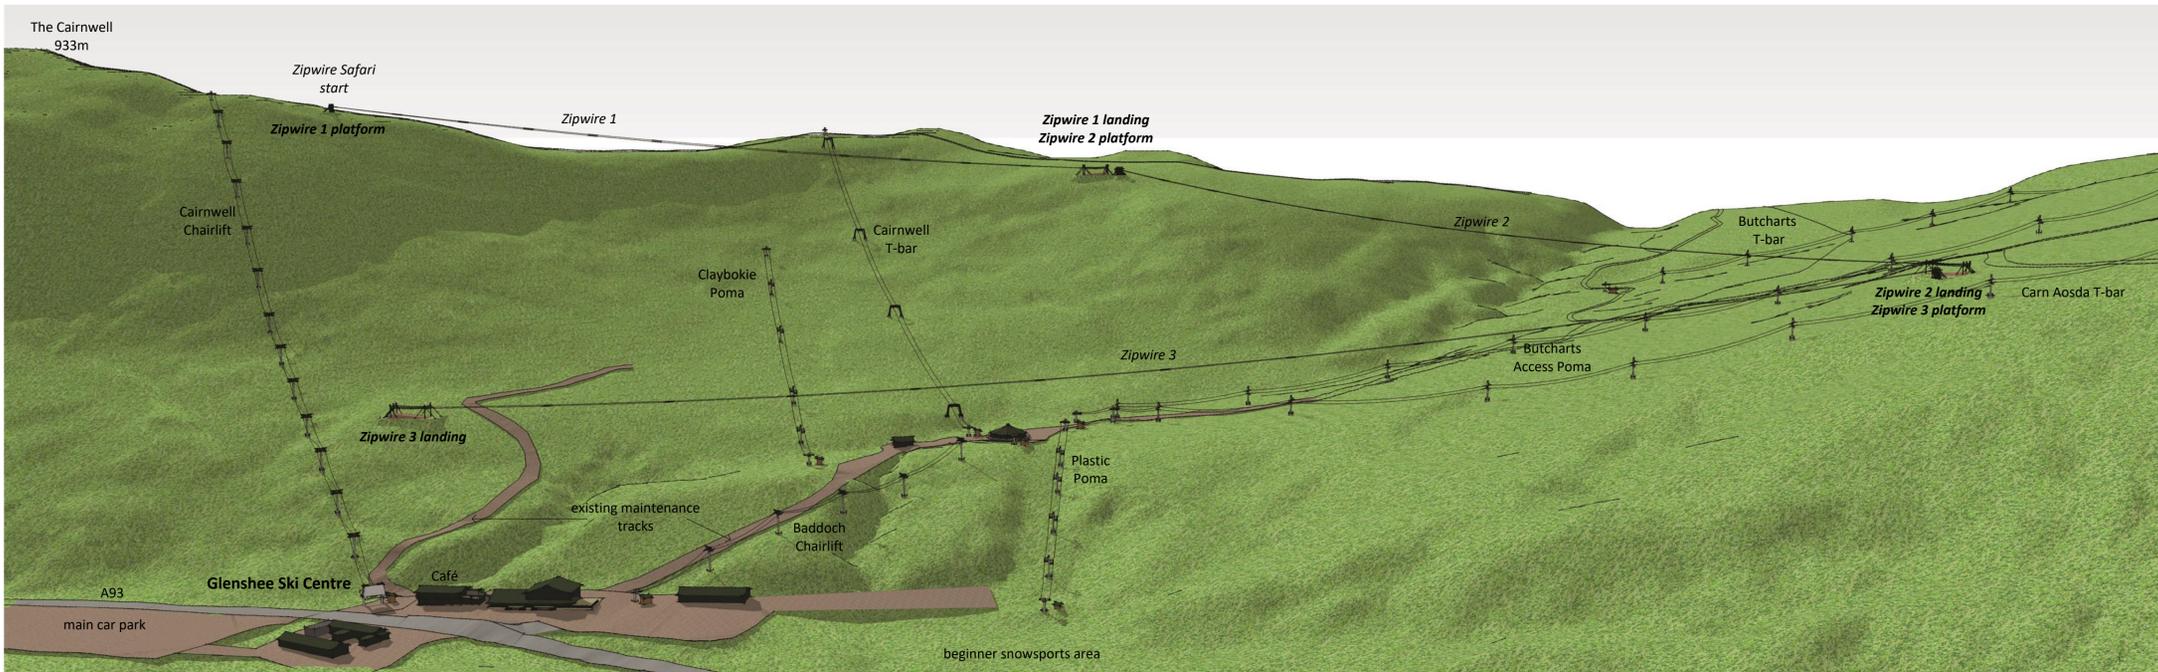


Images copyright of
Technical Outdoor Solutions

IMPORTANT:
All Intellectual Property Rights are retained by the Architect.
This document should not be relied upon or used in circumstances other than those for which it was originally prepared and for which it was commissioned.
No responsibility will be accepted for this document to any party other than the by whom it was commissioned.


PLANNING

Amendments:


Visualisation of Zipwire Safari: Overview of proposal

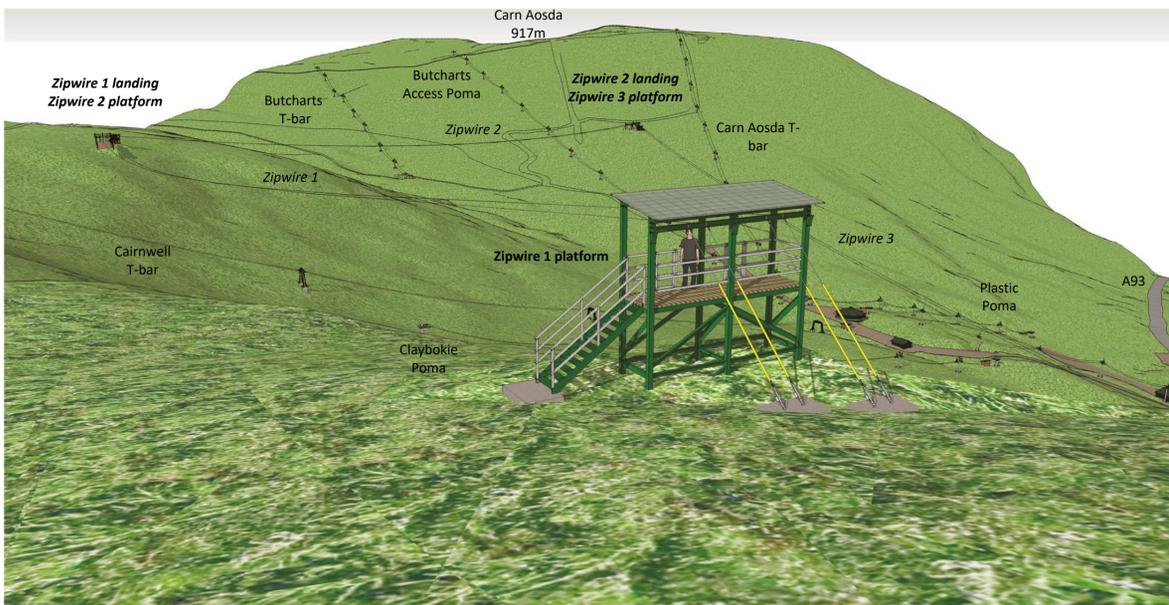


Visualisation of Zipwire Safari: Start (Zipwire 1 platform)

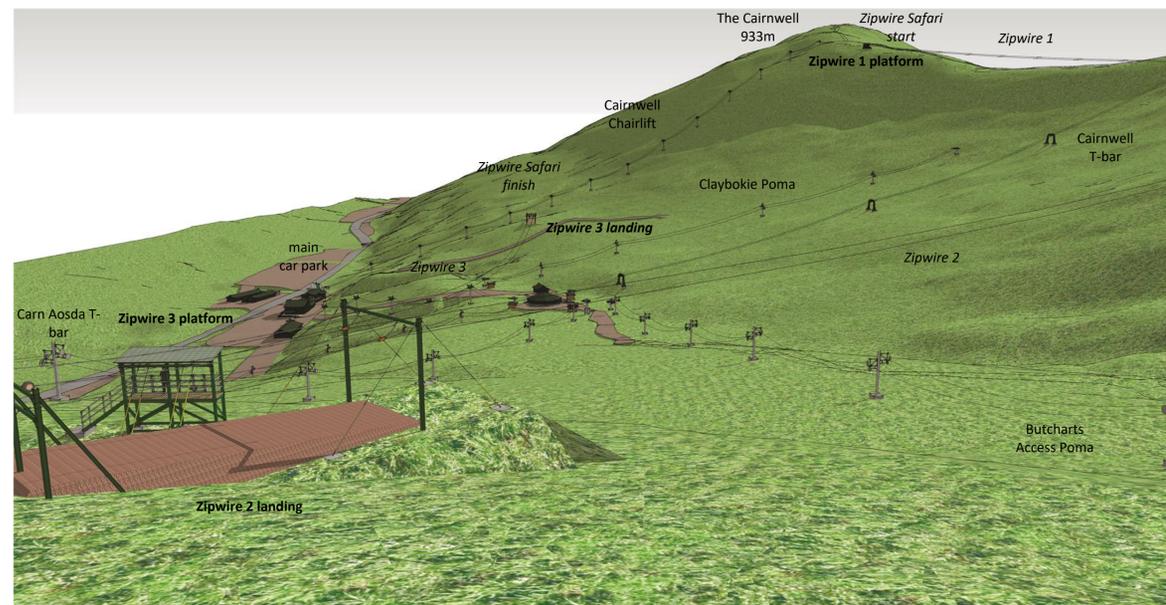

Visualisation of Zipwire Safari: Zipwire 2 landing & Zipwire 3 platform

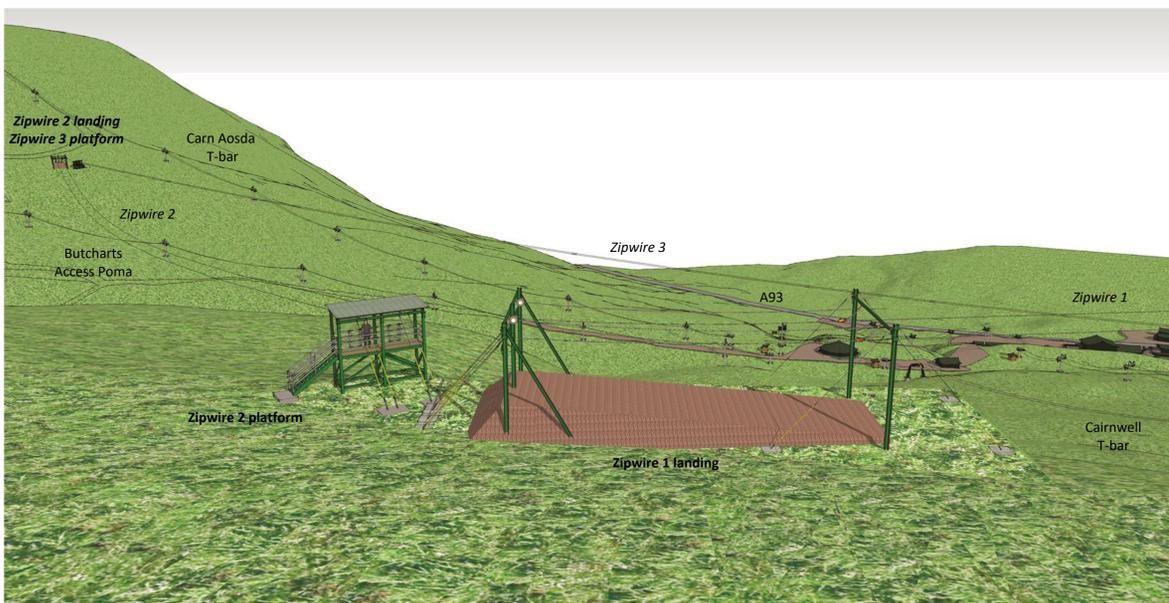

Visualisation of Zipwire Safari: Zipwire 1 landing & Zipwire 2 platform

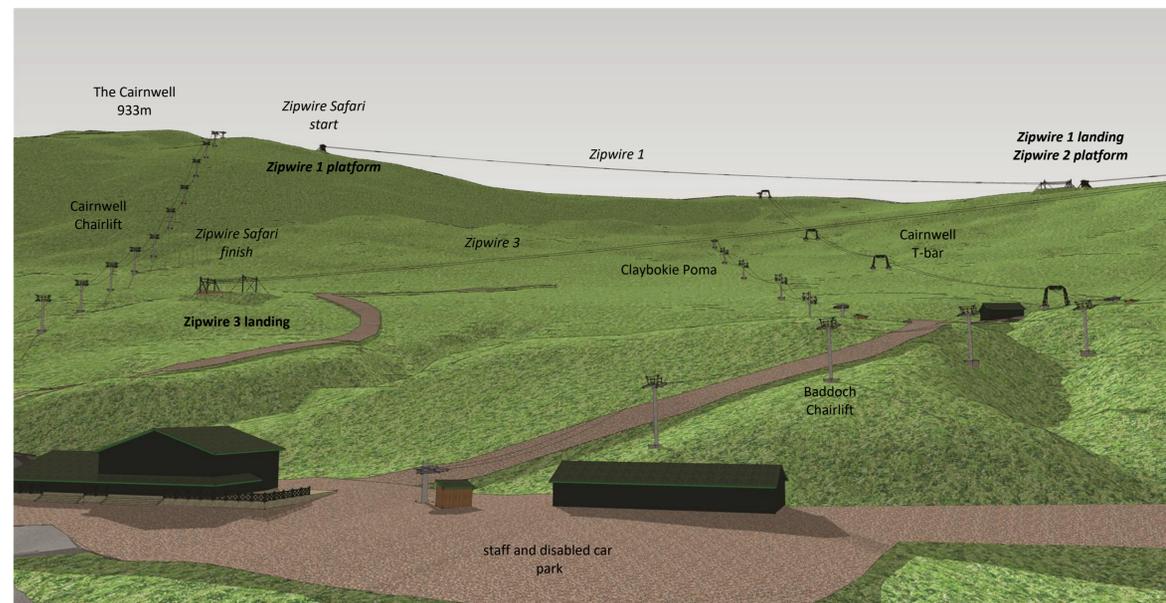

Visualisation of Zipwire Safari: Zipwire 3 landing

NICOLA DONALDSON
CHARTERED ARCHITECT
Meadow Bank, Balgarvie Road, Cupar, Fife KY15 4AJ
(t) 07989 196 505 (e) nicky@ndonaldson.com

Client:
Glenshee Limited
Project:
Proposed Zipwire Safari
at Glenshee Ski Centre

Drawing Title:
Visualisations

Scale:
NTS @ A1
Project:
126

Date:
October 2020
Number:
PL 04
Revision:
-